


EROSION CONTROL NOTES:

1. PRIOR TO CONSTRUCTION THE DEVELOPER AND CONTRACTOR SHALL OBTAIN THE GENERAL PERMIT FOR THE DISCHARGE OF STORMWATER AND DEWATERING WASTEWATERS FROM CONSTRUCTION ACTIVITIES ("CONSTRUCTION GENERAL PERMIT").
2. THE DEVELOPER AND CONTRACTOR SHALL IMPLEMENT A STORMWATER POLLUTION CONTROL PLAN TO PREVENT THE MOVEMENT OF SEDIMENTS OFF THE CONSTRUCTION SITE INTO NEARBY WATER BODIES AND TO ADDRESS THE IMPACTS OF STORMWATER DISCHARGES FROM THE PROJECT AFTER CONSTRUCTION IS COMPLETE.
3. PERIMETER EROSION AND SEDIMENT CONTROL MEASURES SHALL BE INSTALLED BEFORE PRIOR TO ANY SOIL DISTURBANCE.
4. SITE DISTURBANCES SHALL PHASED TO MINIMIZE LARGE AREAS OF EXPOSED SOIL.
5. DISTURBED AREAS REMAINING IDLE FOR MORE THAN 14 DAYS SHALL BE STABILIZED.
6. PHASING EROSION CONTROL MEASURES MUST REMAIN IN PLACE UNTIL THE AREA IS STABILIZED.
7. HEAVY DUTY SILT FENCE SHALL BE WIRE BACKED OR REINFORCED WITH HAY BALES.

CLEARING/GRUBBING NOTES

1. BRUSH AND LOW GROWTH VEGETATION SHALL BE CUT AT 6" IN HEIGHT
2. TREES LESS THAN 4" IN DIAMETER SHALL BE REMOVED
3. TREES GREATER THAN 4" IN DIAMETER SHALL BE CUT AT EXISTING GRADE
4. STUMPS GREATER THAN 4" IN DIAMETER SHALL BE REMOVED IN THE FOLLOWING LOCATIONS:
 - 4.1. AREAS ILLUSTRATED IN GRADING LIMITS
 - 4.2. INVERTER / EQUIPMENT SKID
 - 4.3. 3' DIAMETER EACH ARRAY PIER
 - 4.4. ALL TRENCHING (MAY OCCUR DURING TRENCHING OPERATIONS)

CONSTRUCTION PHASING PLAN:

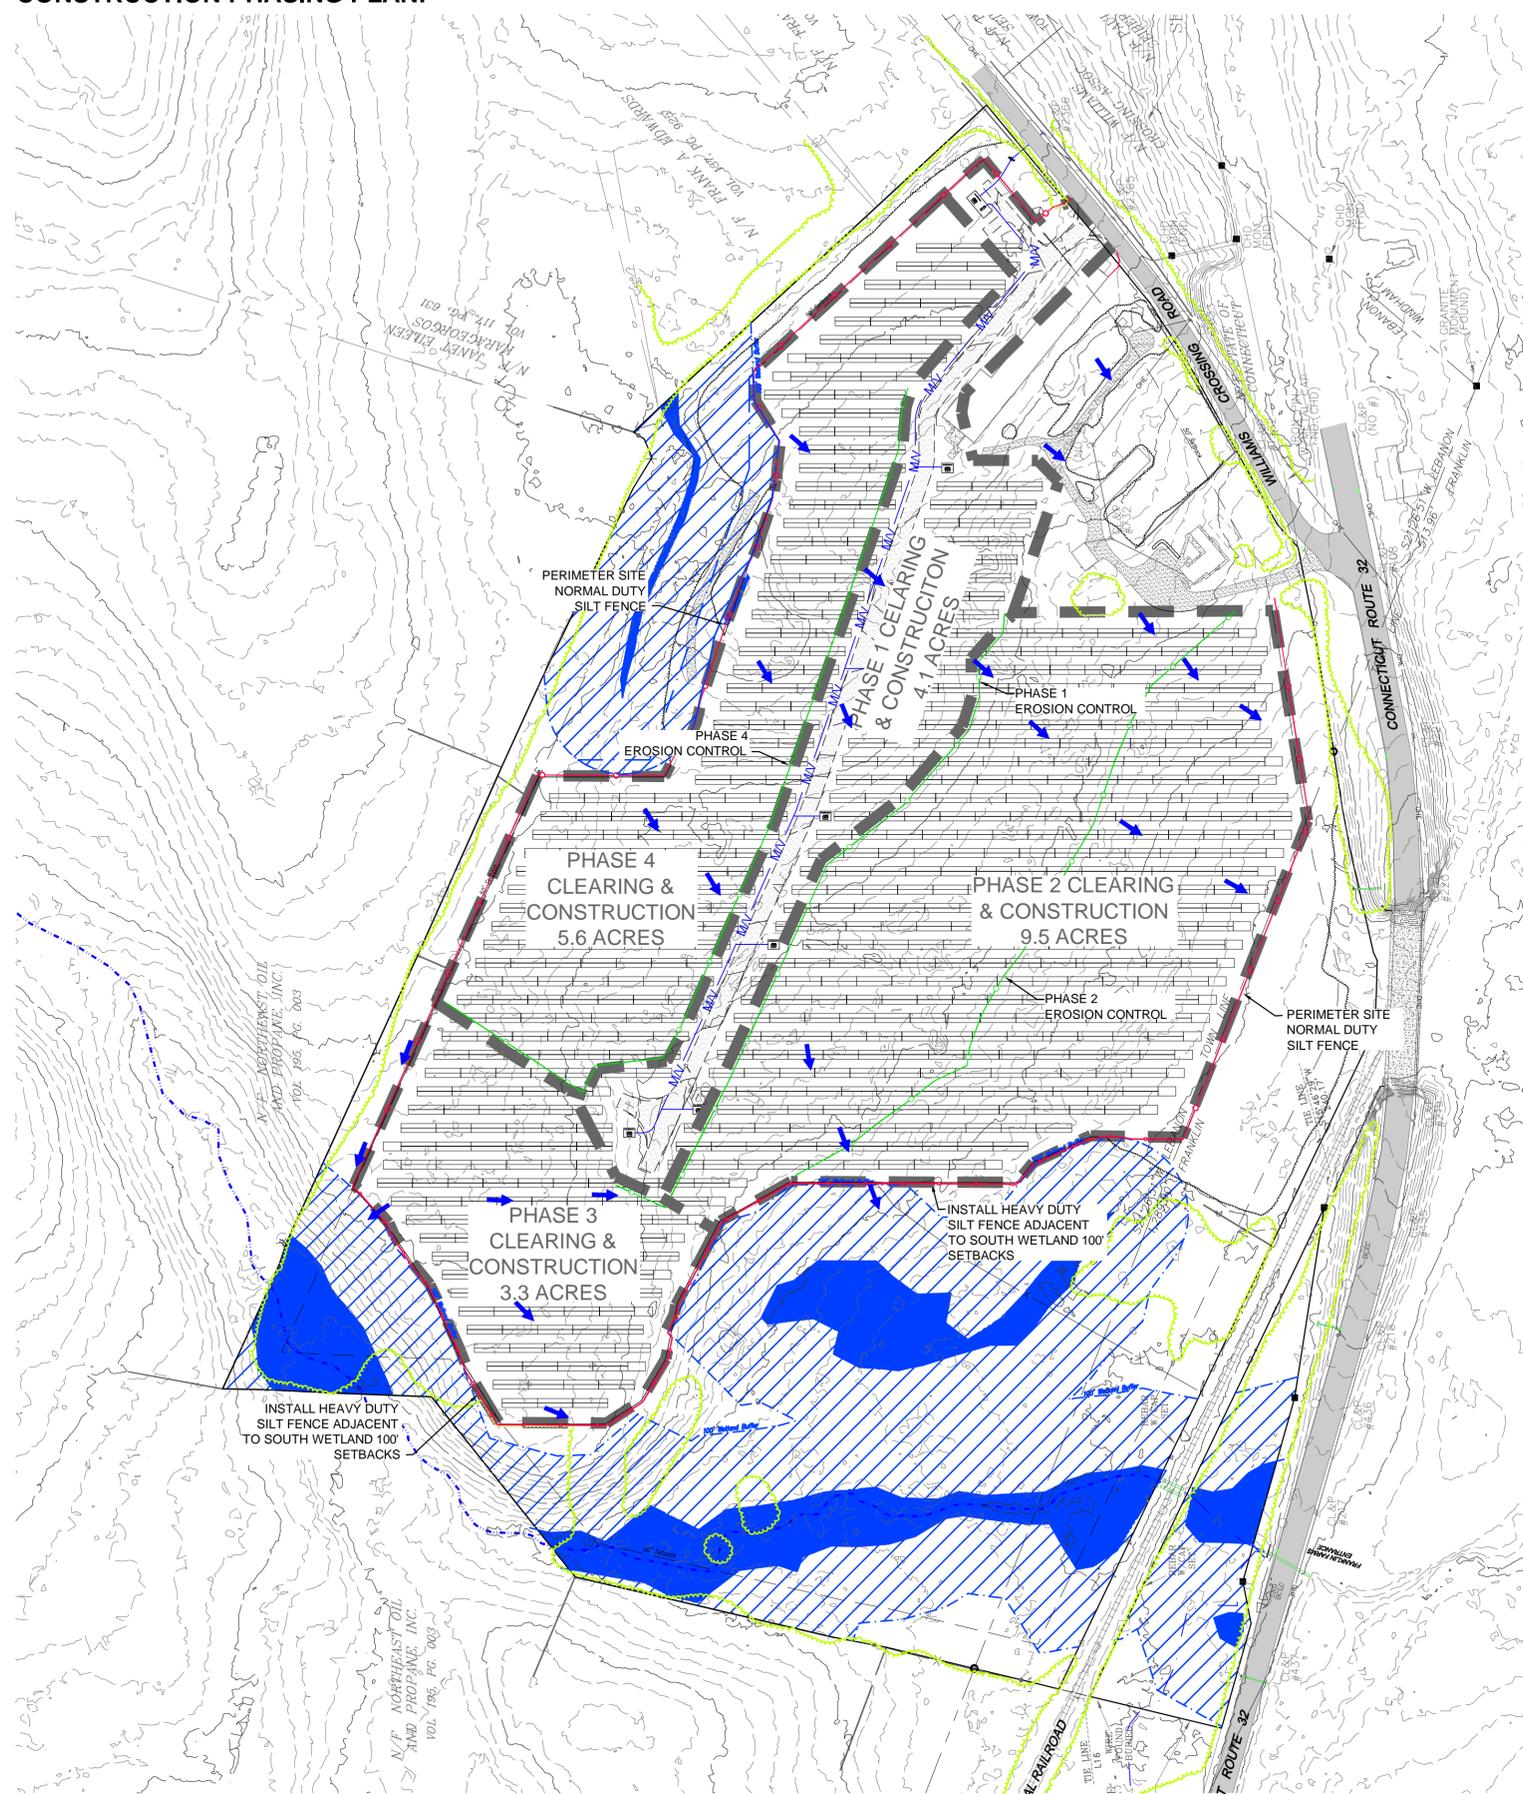


LEGEND:

- | | | | |
|--|-----------------------------|--|---------------------------------------|
| | EXISTING PROPERTY LINE | | PROPOSED PERIMETER SILT FENCE |
| | PROPOSED PROJECT FENCE | | PHASING SILT FENCE/BIOROLL |
| | PROPOSED GRAVEL ACCESS ROAD | | CLEARING AND EARTHWORK PHASING LIMITS |
| | PROPOSED AC DISTRIBUTION | | LIMITS OF GRADING |
| | 100' WETLAND BUFFER AREA | | EXISTING CONTOUR |
| | WETLAND DELINEATION LINE | | PROPOSED CONTOUR |
| | 14 x 2 SOLAR MODULE BLOCK | | |

Designed:	ADC	
Checked:	SAW	
Drawn:	SJB	
Record Drawing by/date:		
Revisions:		
#	DATE	DESCRIPTION
-	01/20/2015	SITING BOARD SUBMISSION

Prepared for:

ecos ENERGY
 222 SOUTH 9TH STREET
 SUITE 1600
 MINNEAPOLIS, MN 55402

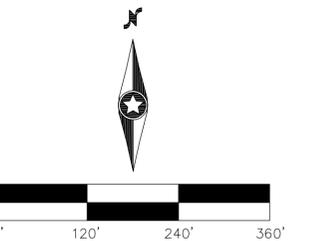

WINDHAM SOLAR
 1 WILLIAMS CROSSING DR.
 LEBANON, CT 06249
 NEW LONDON COUNTY

CONSTRUCTION PHASING EXHIBIT

SITING BOARD REVIEW

DATE: 01/20/2015
 SHEET: 1 OF 1