

THE STATE OF CONNECTICUT
DEPARTMENT OF HOUSING (DOH)
COMMUNITY DEVELOPMENT BLOCK GRANT DISASTER RECOVERY PROGRAM (CDBG-DR)

OWNER OCCUPIED REHABILITATION AND REBUILDING PROGRAM (OORR)

**CONSTRUCTION OF NEW FOUNDATION
AND RAISING EXISTING RESIDENCE FOR
CRISTINA & CHRISTOPHER LAUDANO RESIDENCE
145 MEADOW STREET
EAST HAVEN, CONNECTICUT 06512**

ADDENDUM NO. 2306-1

Date: December 15, 2014

Application No. 2306
LAA Project No. 1524-03

This Addendum forms part of the Contract Documents and amends the original Bidding Documents dated November 21, 2014, only in the following particulars. Original provisions of the Contract Documents shall remain in effect except as specifically amended by this Addendum.

Bidders shall consider amendments and the resulting cost differences shall be included in all bids.

Acknowledge receipt of this Addendum in the space provided on the Bid Proposal Form. Failure to do so may subject the bidder to disqualification.

A. GENERAL

Revise exterior decks and stairs and related structural details as shown on the attached revised drawings.

B. DRAWINGS

The following drawings are revised and reissued with this Addendum:

1. A-102- First & Second Floor Plans (rev.12.15.14)
2. A-202- Building Elevations and Cross Sections (rev.12.15.14)
3. A-202- Building Elevations (rev.12.15.14)
4. S-101- Foundation Plan-First Floor Framing Plan (rev.12.15.14)
5. S-102- Sections (rev. 12.15.14)

END OF ADDENDUM 2306-1

STRUCTURAL ENGINEER:




SURVEYOR:




ENVIRONMENTAL ENGINEER:




140 HARTFORD AVENUE
HARTFORD, CONNECTICUT 06103
www.fussandoneill.com

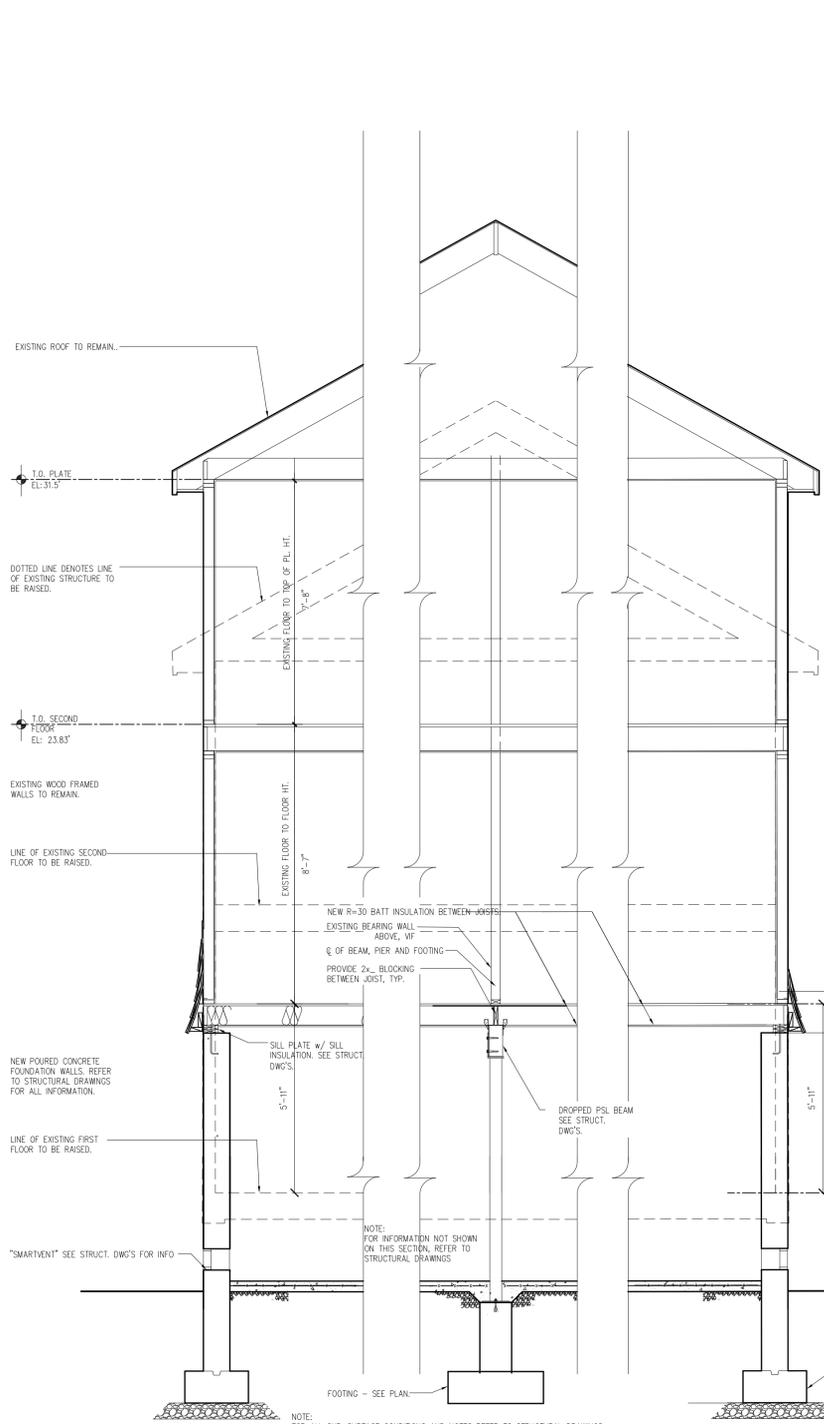

1 CROSS SECTION
1/2" = 1'-0"

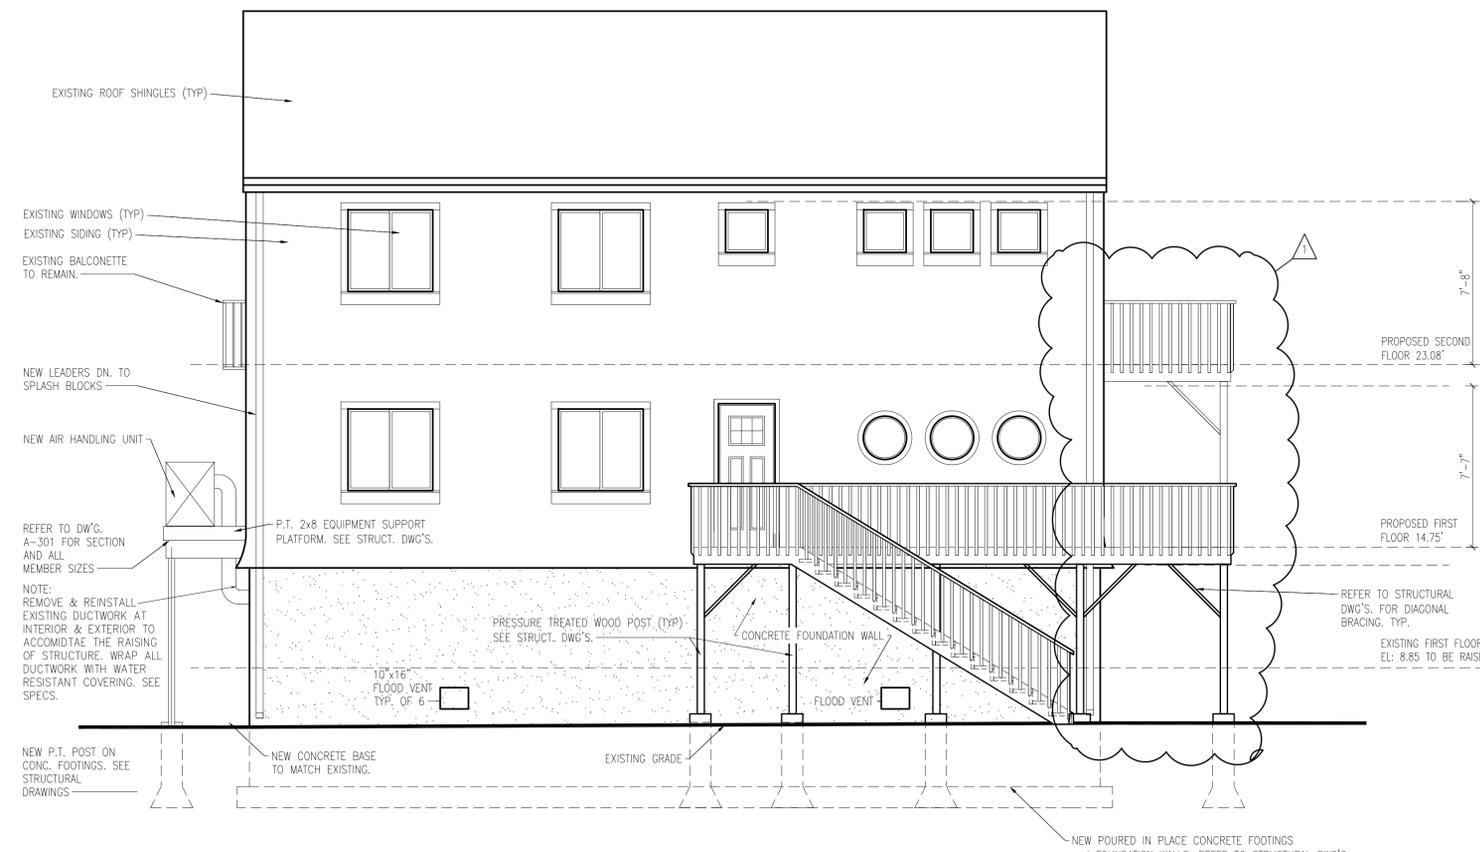

1 SOUTH ELEVATION
1/4" = 1'-0"

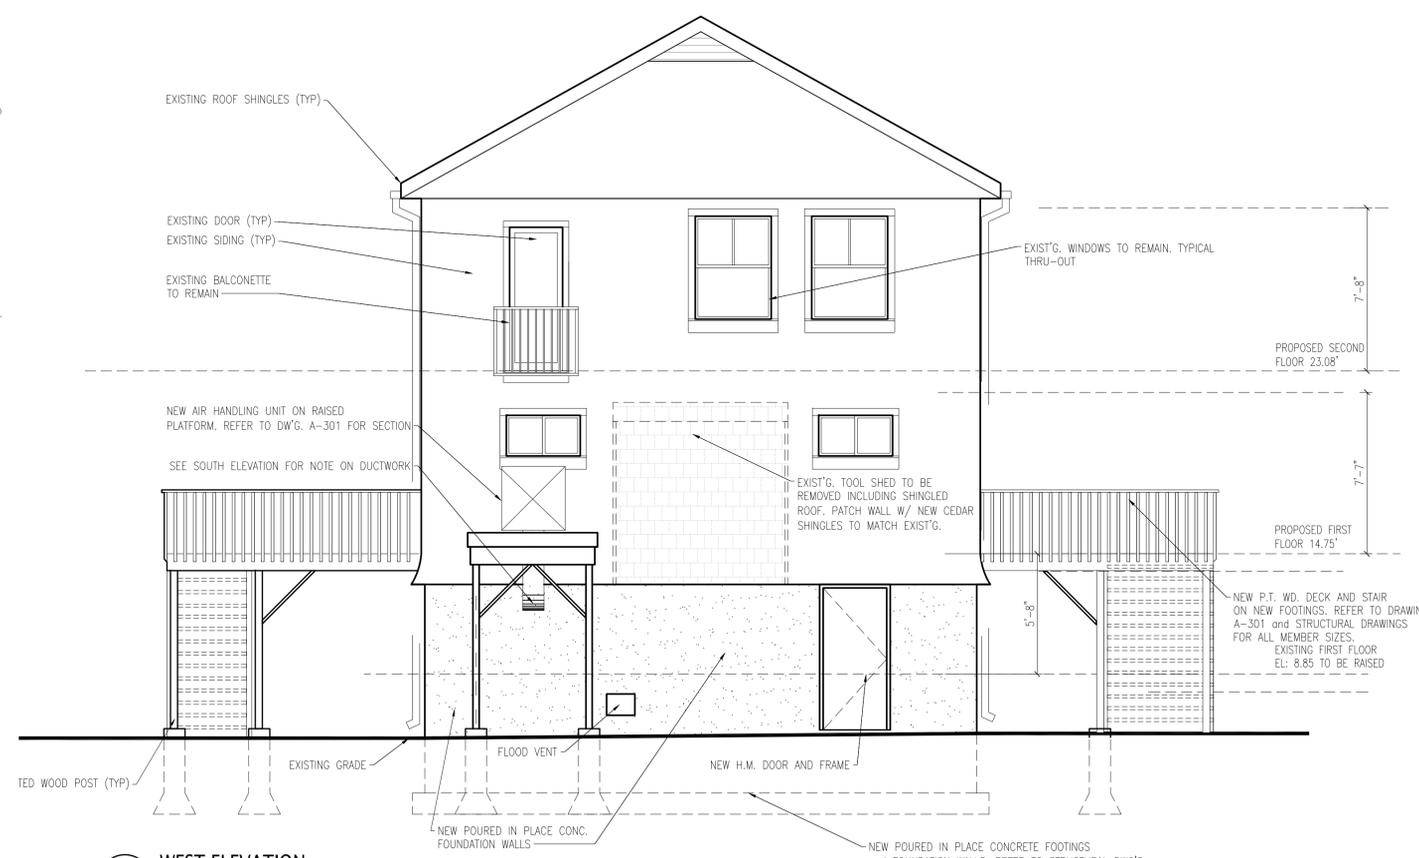

2 WEST ELEVATION
1/4" = 1'-0"

State Of Connecticut
Department Of Housing
505 Hudson Street
Hartford, Connecticut 06106

Construction of New Foundation
and Raising Existing Residence
for
Cristina & Christopher Laudano
Application No. 2306
145 Meadow Street
East Haven, Connecticut 06512

**BUILDING ELEVATIONS
AND CROSS SECTION**

PROJECT NO.: 1524-01 SCALE AS NOTED

DRAWING NO.:

A-201



STRUCTURAL ENGINEER:



SURVEYOR:



ENVIRONMENTAL ENGINEER:

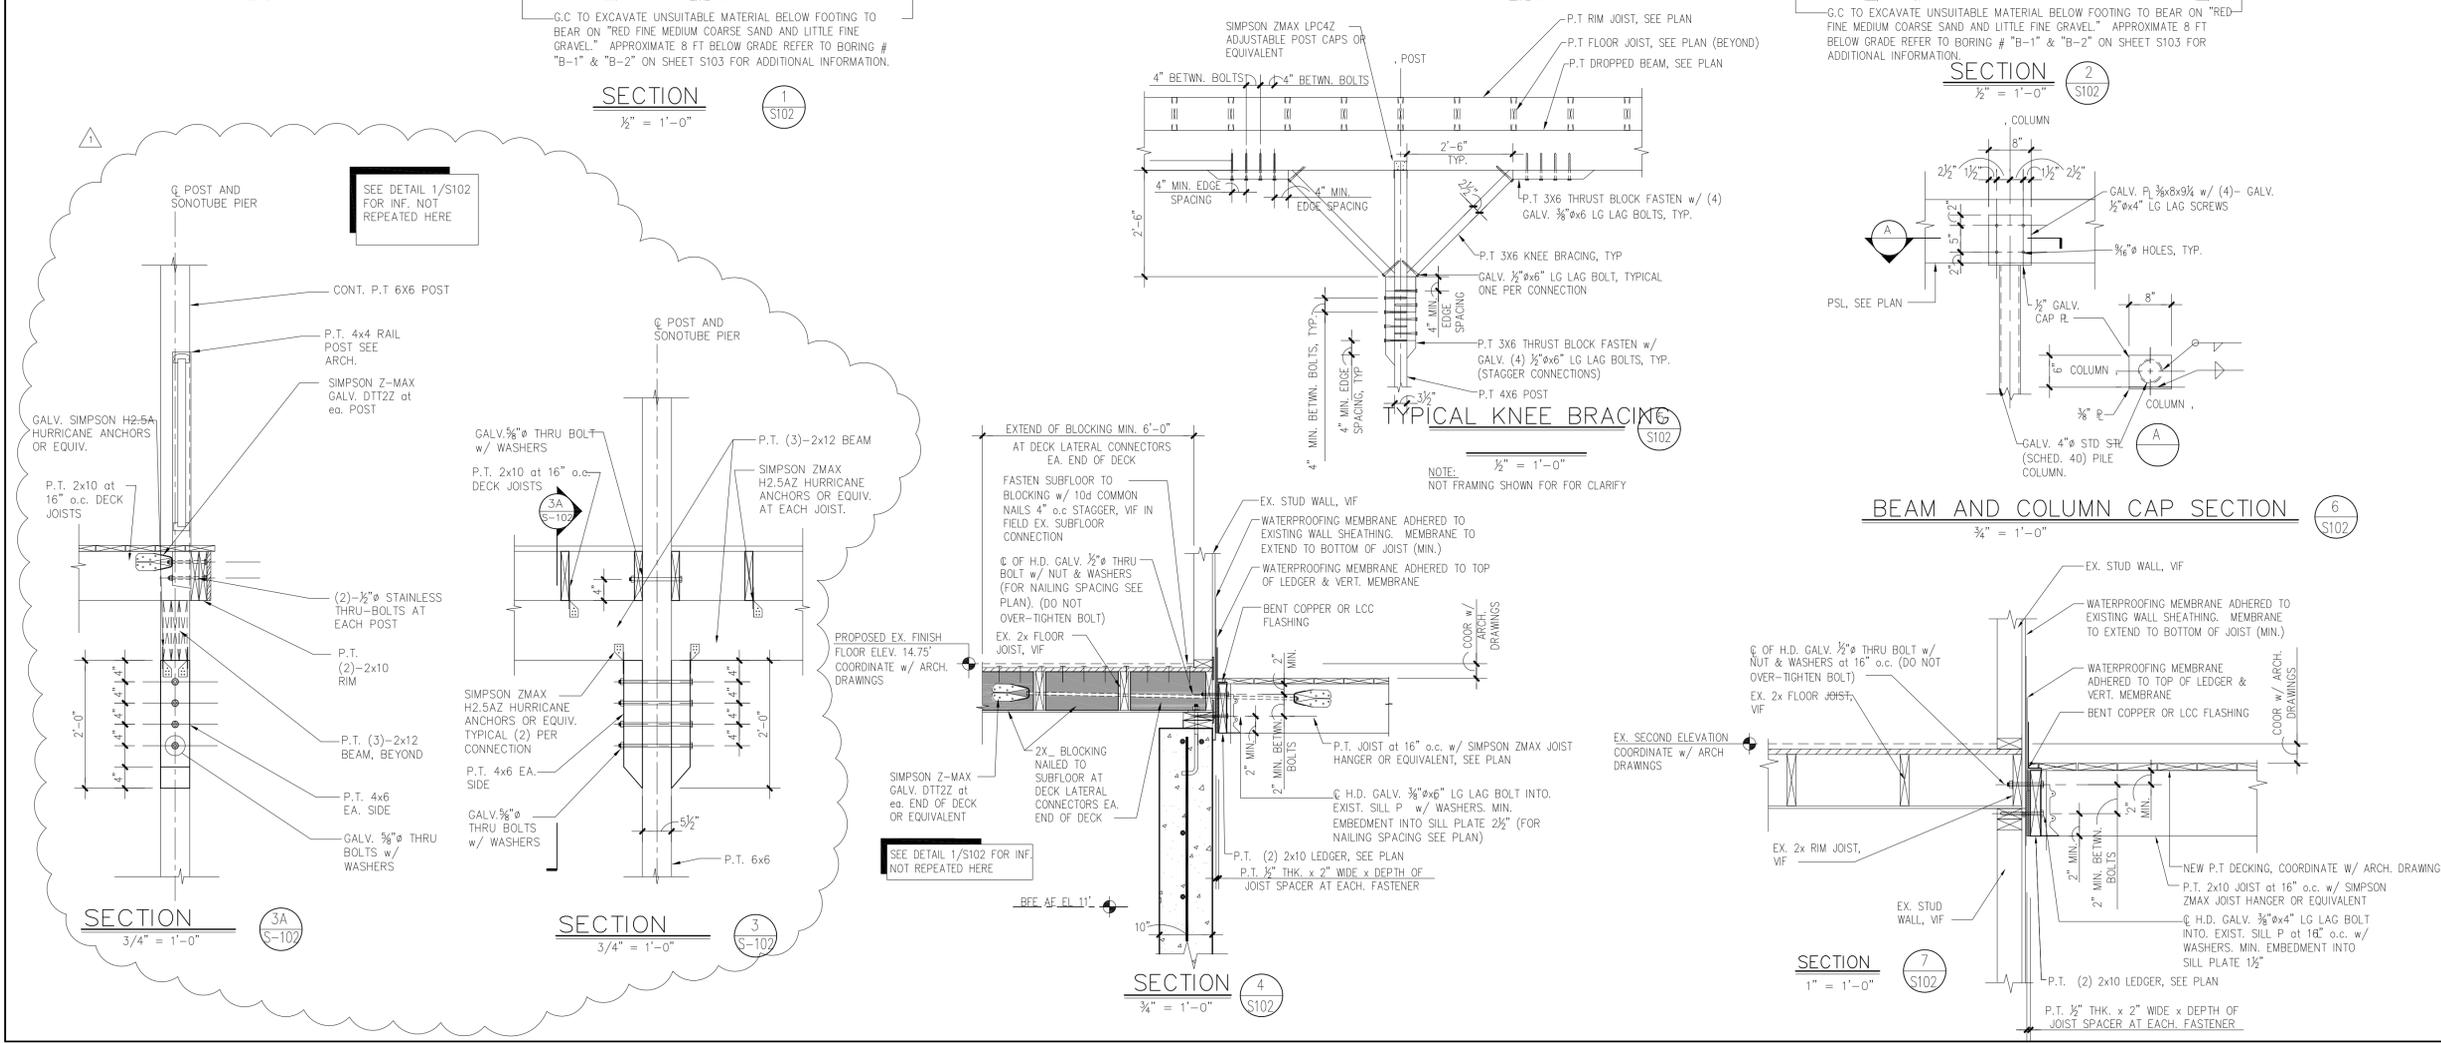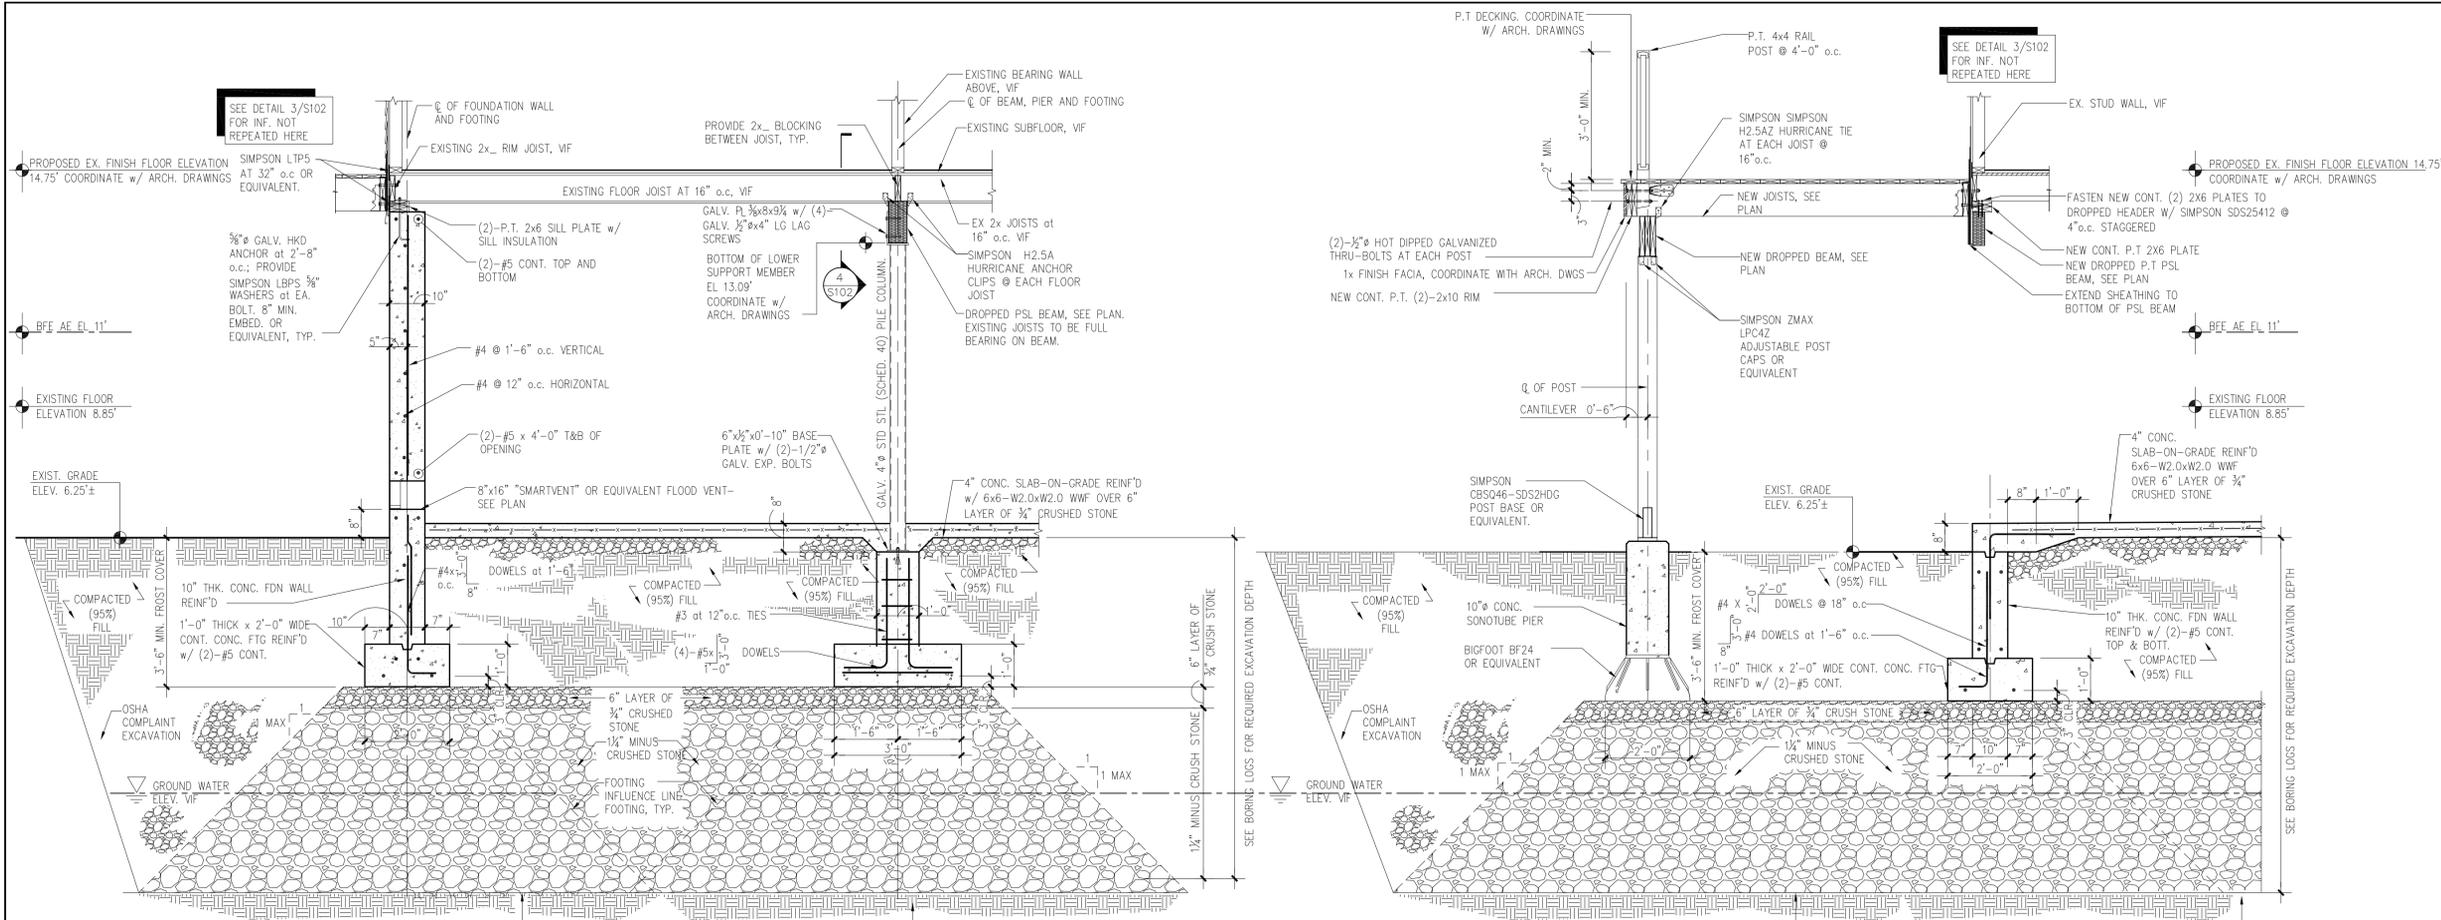

ISSUE NO.	ISSUE DATE	DESCRIPTION
2	12-11-2014	ADDENDUM #1
1	11-14-2014	ADDITIONAL FOUNDATION OPENING

State Of Connecticut
Department Of Housing
505 Hudson Street
Hartford, Connecticut 06106

Application No. 2306
HAZARDOUS MATERIAL ABATEMENT
CONSTRUCTION OF NEW FOUNDATIONS
RAISING EXISTING RESIDENCE
FOR
CHRISTOPHER & CHRISTINA LAUDANO
145 Meadow Street
East Haven, Connecticut 06512

SECTIONS

PROJECT NO.: 1524-01 SCALE AS NOTED

DRAWING NO.:

S-102

NO PROJECTS/ISSUES/REVISED/ISSUED/ISSUE PER OWNER Dwg's 11-203 S1-REVISION 2.dwg

