

STATE OF CONNECTICUT DEPARTMENT OF TRANSPORTATION



RECONSTRUCTION OF I-95 OVER WEST RIVER IN THE TOWNS OF NEW HAVEN AND WEST HAVEN STATE PROJECT NUMBER 092-522

VOLUME 1 : SUBSET 18


SEDIMENTATION AND EROSION CONTROL PLANS



* THIS SIGNATURE BLOCK IS DEDICATED TO THE PRIME DISCIPLINE PRINCIPAL ENGINEER/ARCHITECT THAT IS RESPONSIBLE FOR CERTIFYING PLANS

7:03:02 PM
11/22/2012
t:\6044\projects\pb18735\td\highway\contract_sheets\ssc-01-18-092522.dgn


			DESIGNER: R. P. TALBOT	 STATE OF CONNECTICUT DEPARTMENT OF TRANSPORTATION	PROJECT TITLE: RECONSTRUCTION OF I-95 OVER WEST RIVER	TOWN: NEW HAVEN / WEST HAVEN	PROJECT NO.: 92-522
			DRAFTER: M.C. DEEGAN		ENGINEER: PB AMERICAS, INC.	DRAWING TITLE: SUBSET COVER SEDIMENTATION AND EROSION CONTROL PLANS	DRAWING NO.: SSC-01.18
REV.	DATE	DESCRIPTION REVISIONS	CHECKED BY:	APPROVED BY:	CADD ssc-01-18-092522.dgn	PLOTTED 11/22/2012	SHEET NO.:
			DATE CHECKED:	DATE:			

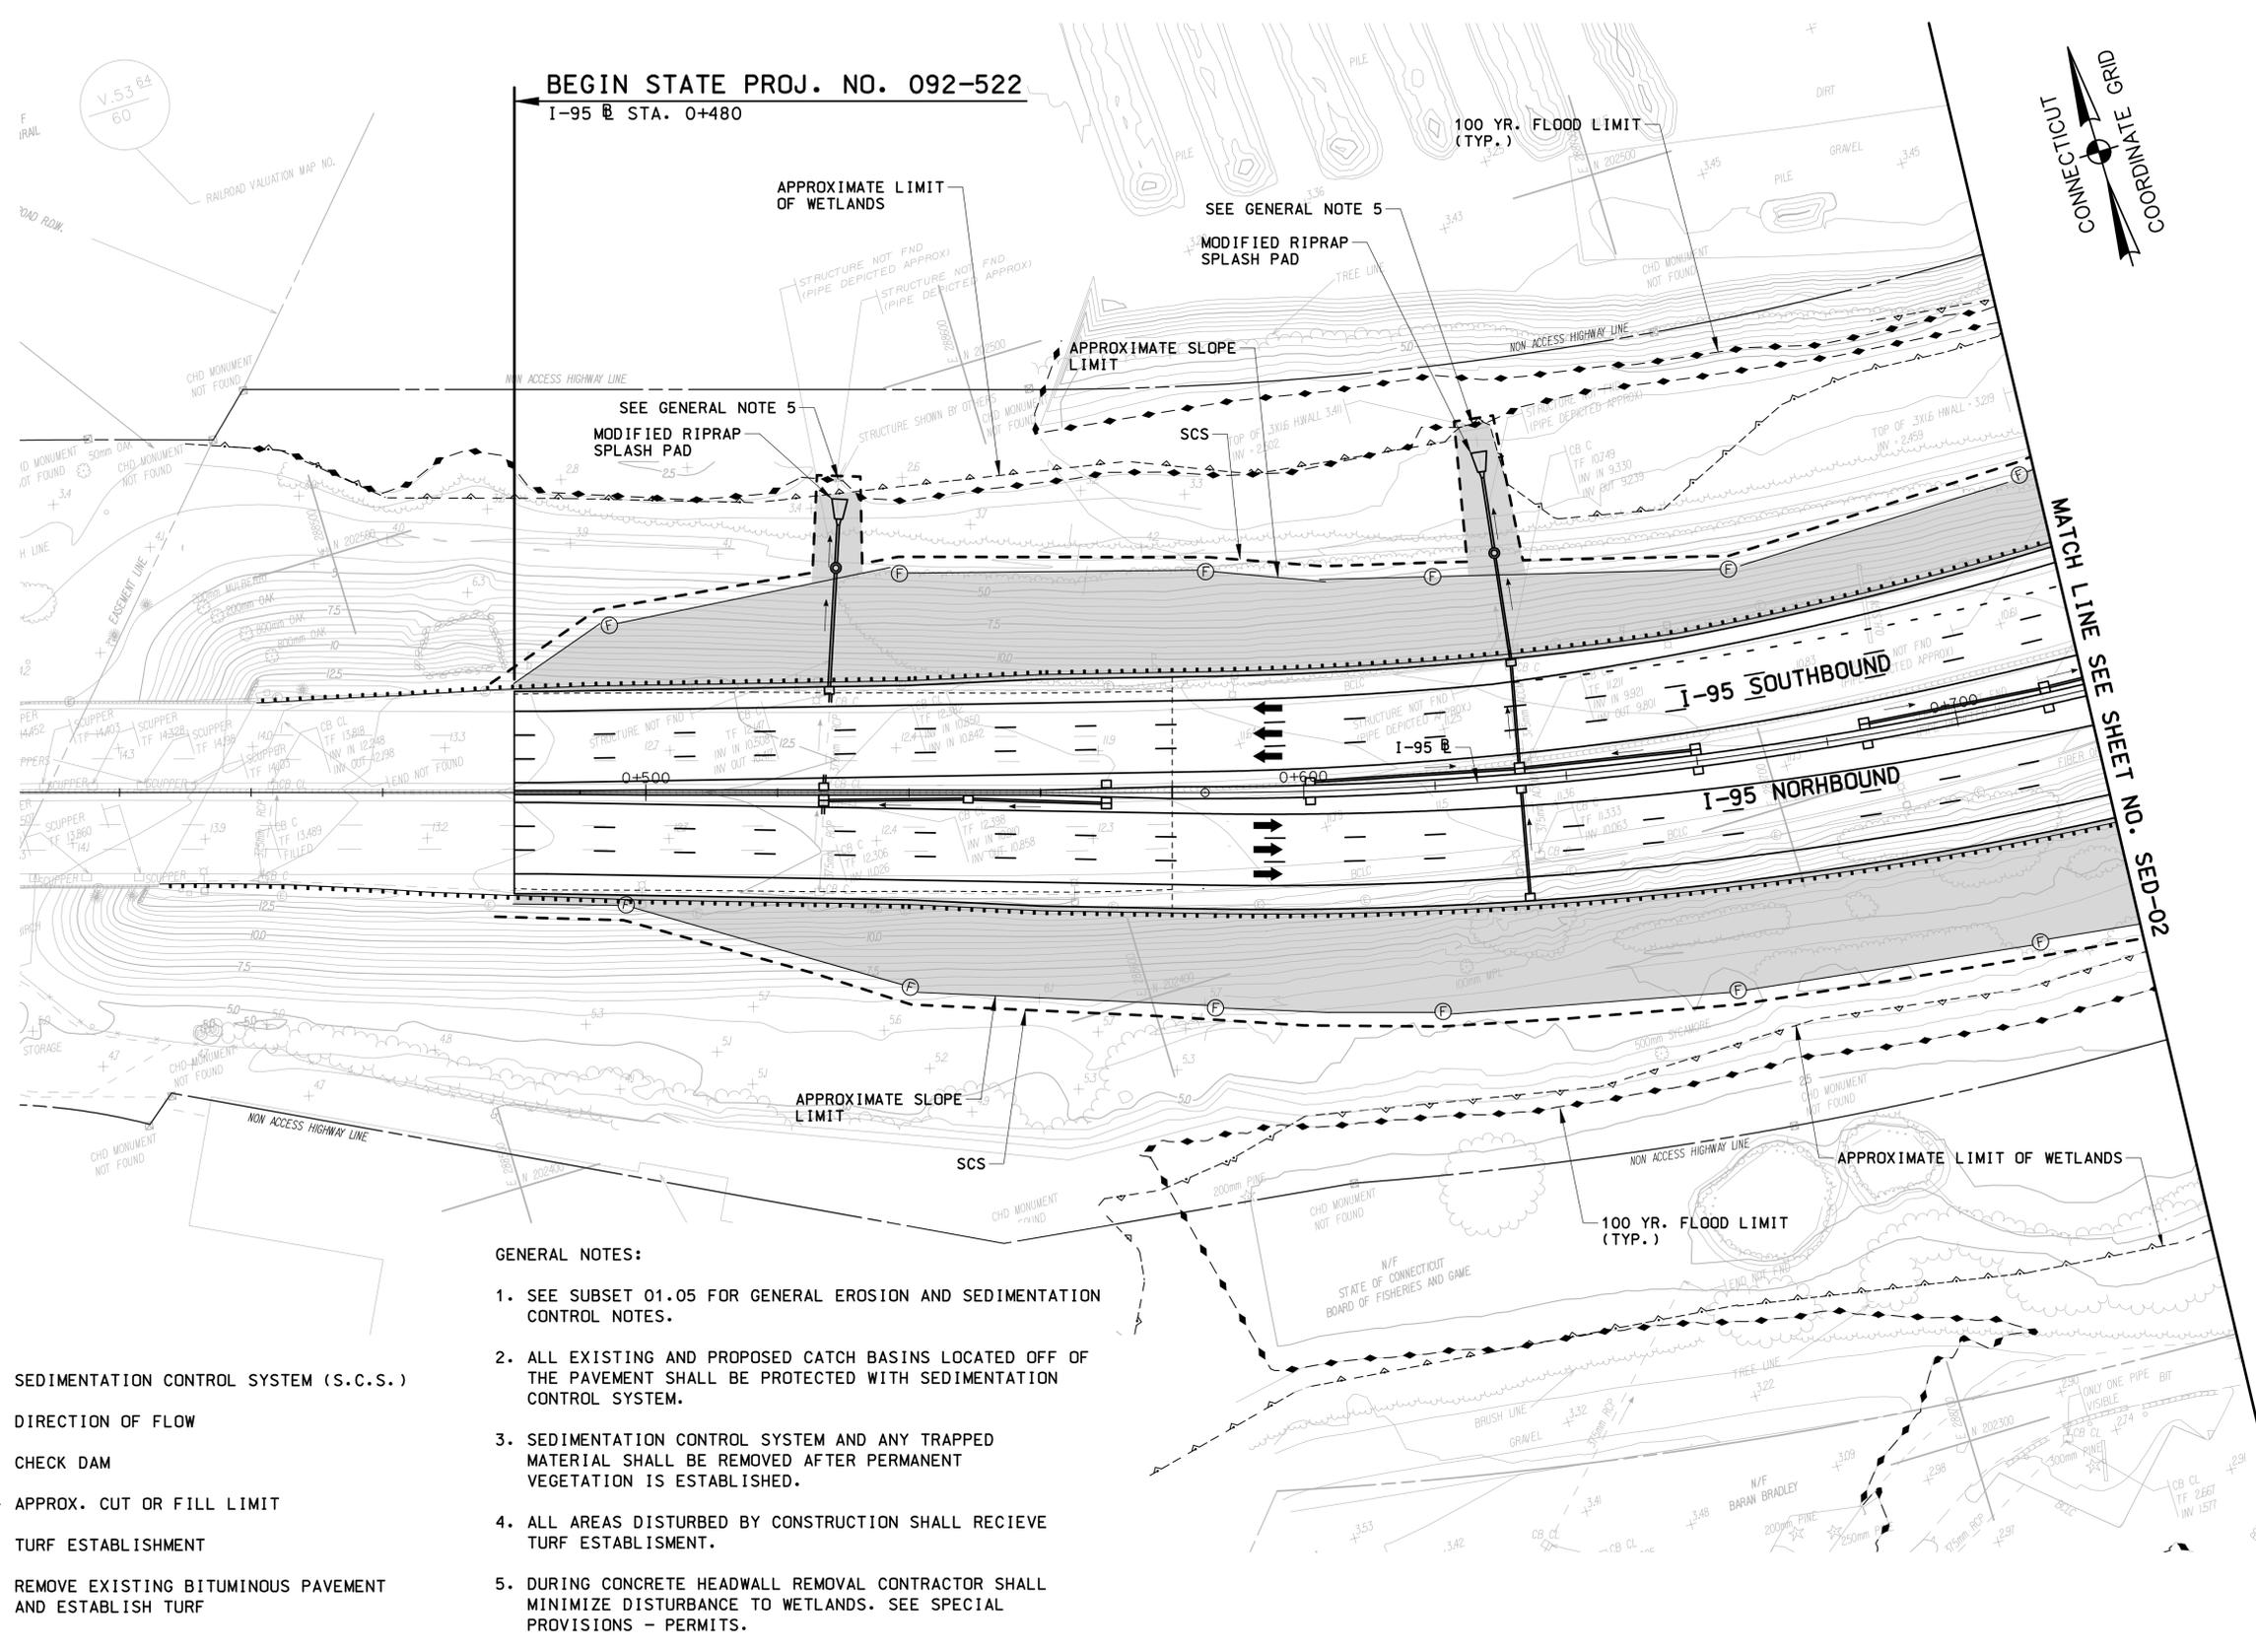


- GENERAL NOTES:**
1. SEE SUBSET 01.05 FOR GENERAL EROSION AND SEDIMENTATION CONTROL NOTES.
 2. ALL EXISTING AND PROPOSED CATCH BASINS LOCATED OFF OF THE PAVEMENT SHALL BE PROTECTED WITH SEDIMENTATION CONTROL SYSTEM.
 3. SEDIMENTATION CONTROL SYSTEM AND ANY TRAPPED MATERIAL SHALL BE REMOVED AFTER PERMANENT VEGETATION IS ESTABLISHED.
 4. ALL AREAS DISTURBED BY CONSTRUCTION SHALL RECEIVE TURF ESTABLISHMENT.
 5. DURING CONCRETE HEADWALL REMOVAL CONTRACTOR SHALL MINIMIZE DISTURBANCE TO WETLANDS. SEE SPECIAL PROVISIONS - PERMITS.

LEGEND

- SEDIMENTATION CONTROL SYSTEM (S.C.S.)
- ← DIRECTION OF FLOW
- ⌋ CHECK DAM
- ⊕ ⊖ APPROX. CUT OR FILL LIMIT
- TURF ESTABLISHMENT
- ▨ REMOVE EXISTING BITUMINOUS PAVEMENT AND ESTABLISH TURF

 

DESIGNER: R. P. TALBOT
 DRAFTER: M.C. DEEGAN
 CHECKED BY:
 DATE CHECKED:

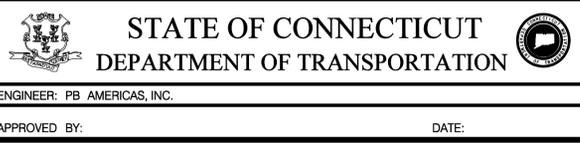

PROJECT TITLE:
RECONSTRUCTION OF I-95 OVER WEST RIVER
 CADD sed-01-092522.dgn

TOWN:
NEW HAVEN / WEST HAVEN
 DRAWING TITLE:
SEDIMENTATION AND EROSION CONTROL PLAN - 1

PROJECT NO.: 92-522
 DRAWING NO.: SED-01
 SHEET NO.:

1:07:00 PM 11/3/2012 t:\vocad\projects\pb18735\td\highway\contract_sheets\sed-01-092522.dgn


REV.	DATE	DESCRIPTION	SHEET NO.

LEGEND

- SEDIMENTATION CONTROL SYSTEM (S.C.S.)
- DIRECTION OF FLOW
- ⌋ CHECK DAM
- ⊕ ⊖ APPROX. CUT OR FILL LIMIT
- ▨ TURF ESTABLISHMENT
- ⋯ REMOVE EXISTING BITUMINOUS PAVEMENT AND ESTABLISH TURF


NOTES:

1. SEE DWG. NO. SED-01 FOR GENERAL NOTES.

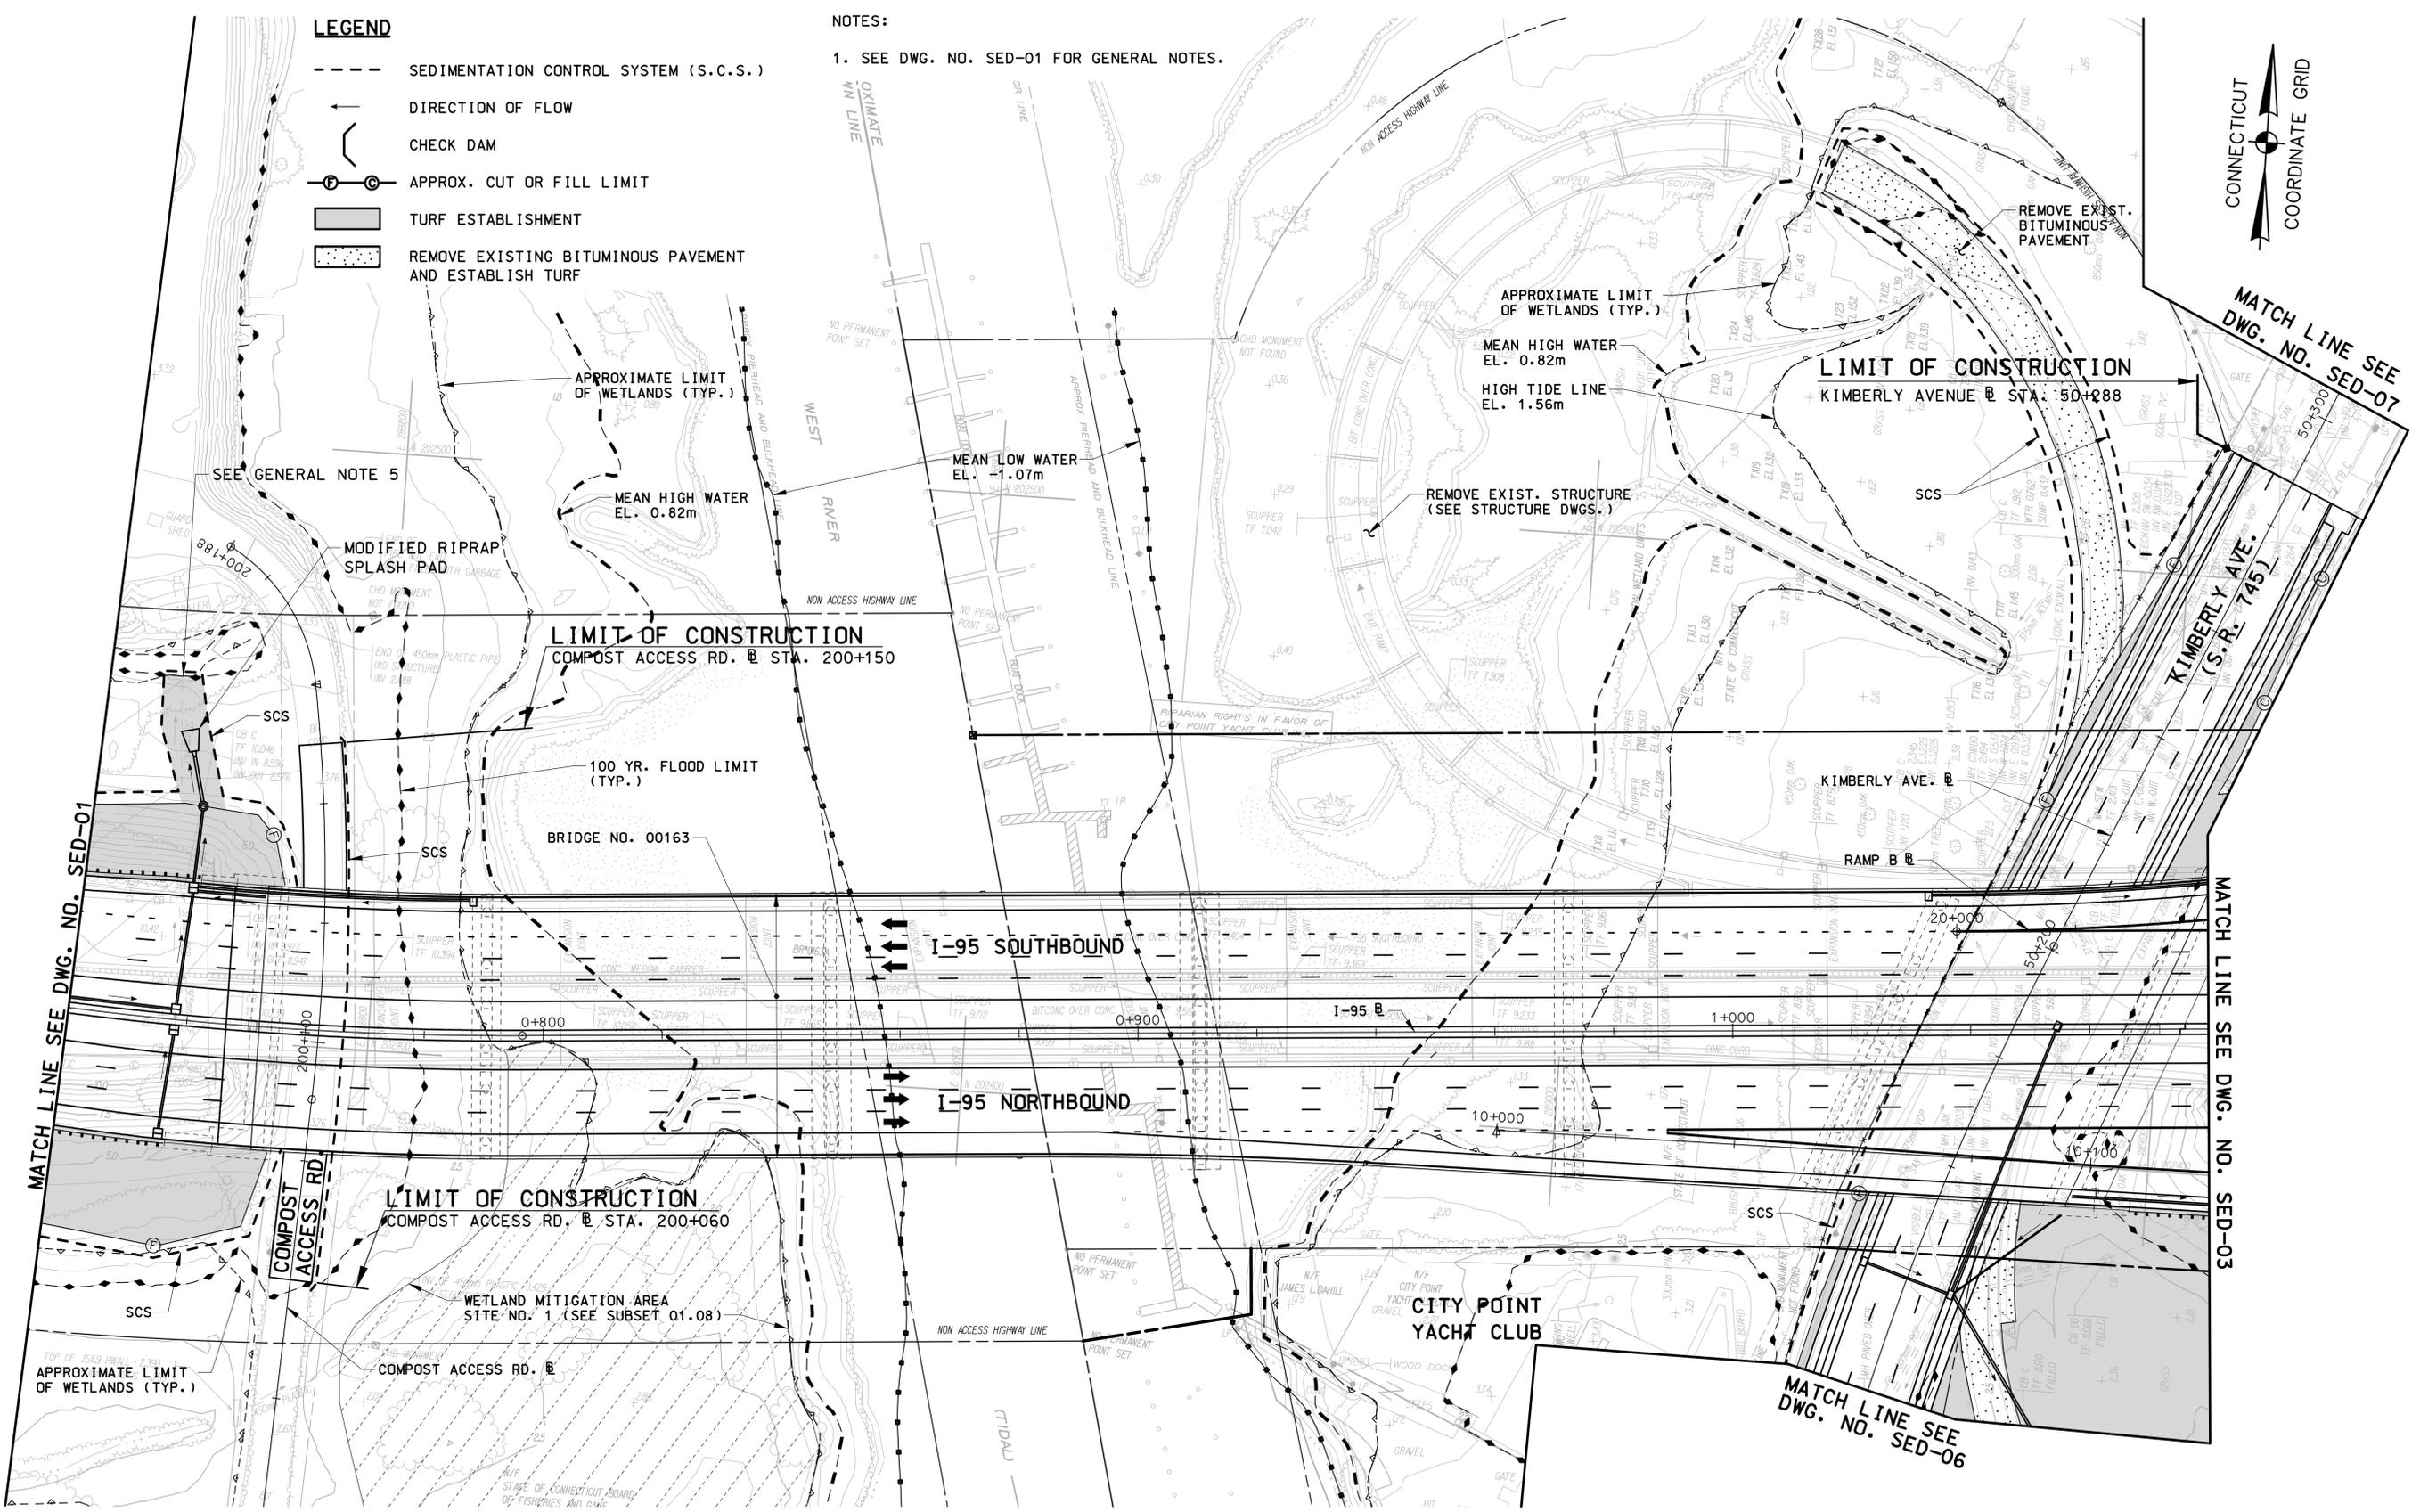

1:07:07 PM 11/3/2012 I:\vocadd\projects\pb18735\1d\highway\contract_sheets\sed-02-092522.dgn

REV.	DATE	DESCRIPTION	SHEET NO.

 

DESIGNER: R. P. TALBOT
 DRAFTER: M.C. DEEGAN
 CHECKED BY:
 DATE CHECKED:

STATE OF CONNECTICUT
 DEPARTMENT OF TRANSPORTATION

ENGINEER: PB AMERICAS, INC.
 APPROVED BY: _____ DATE: _____


PROJECT TITLE:
RECONSTRUCTION OF I-95 OVER WEST RIVER

CADD sed-02-092522.dgn PLOTTED 11/3/2012

TOWN: **NEW HAVEN / WEST HAVEN**


DRAWING TITLE:
SEDIMENTATION AND EROSION CONTROL PLAN - 2

PROJECT NO.: **92-522**
 DRAWING NO.: **SED-02**
 SHEET NO.:

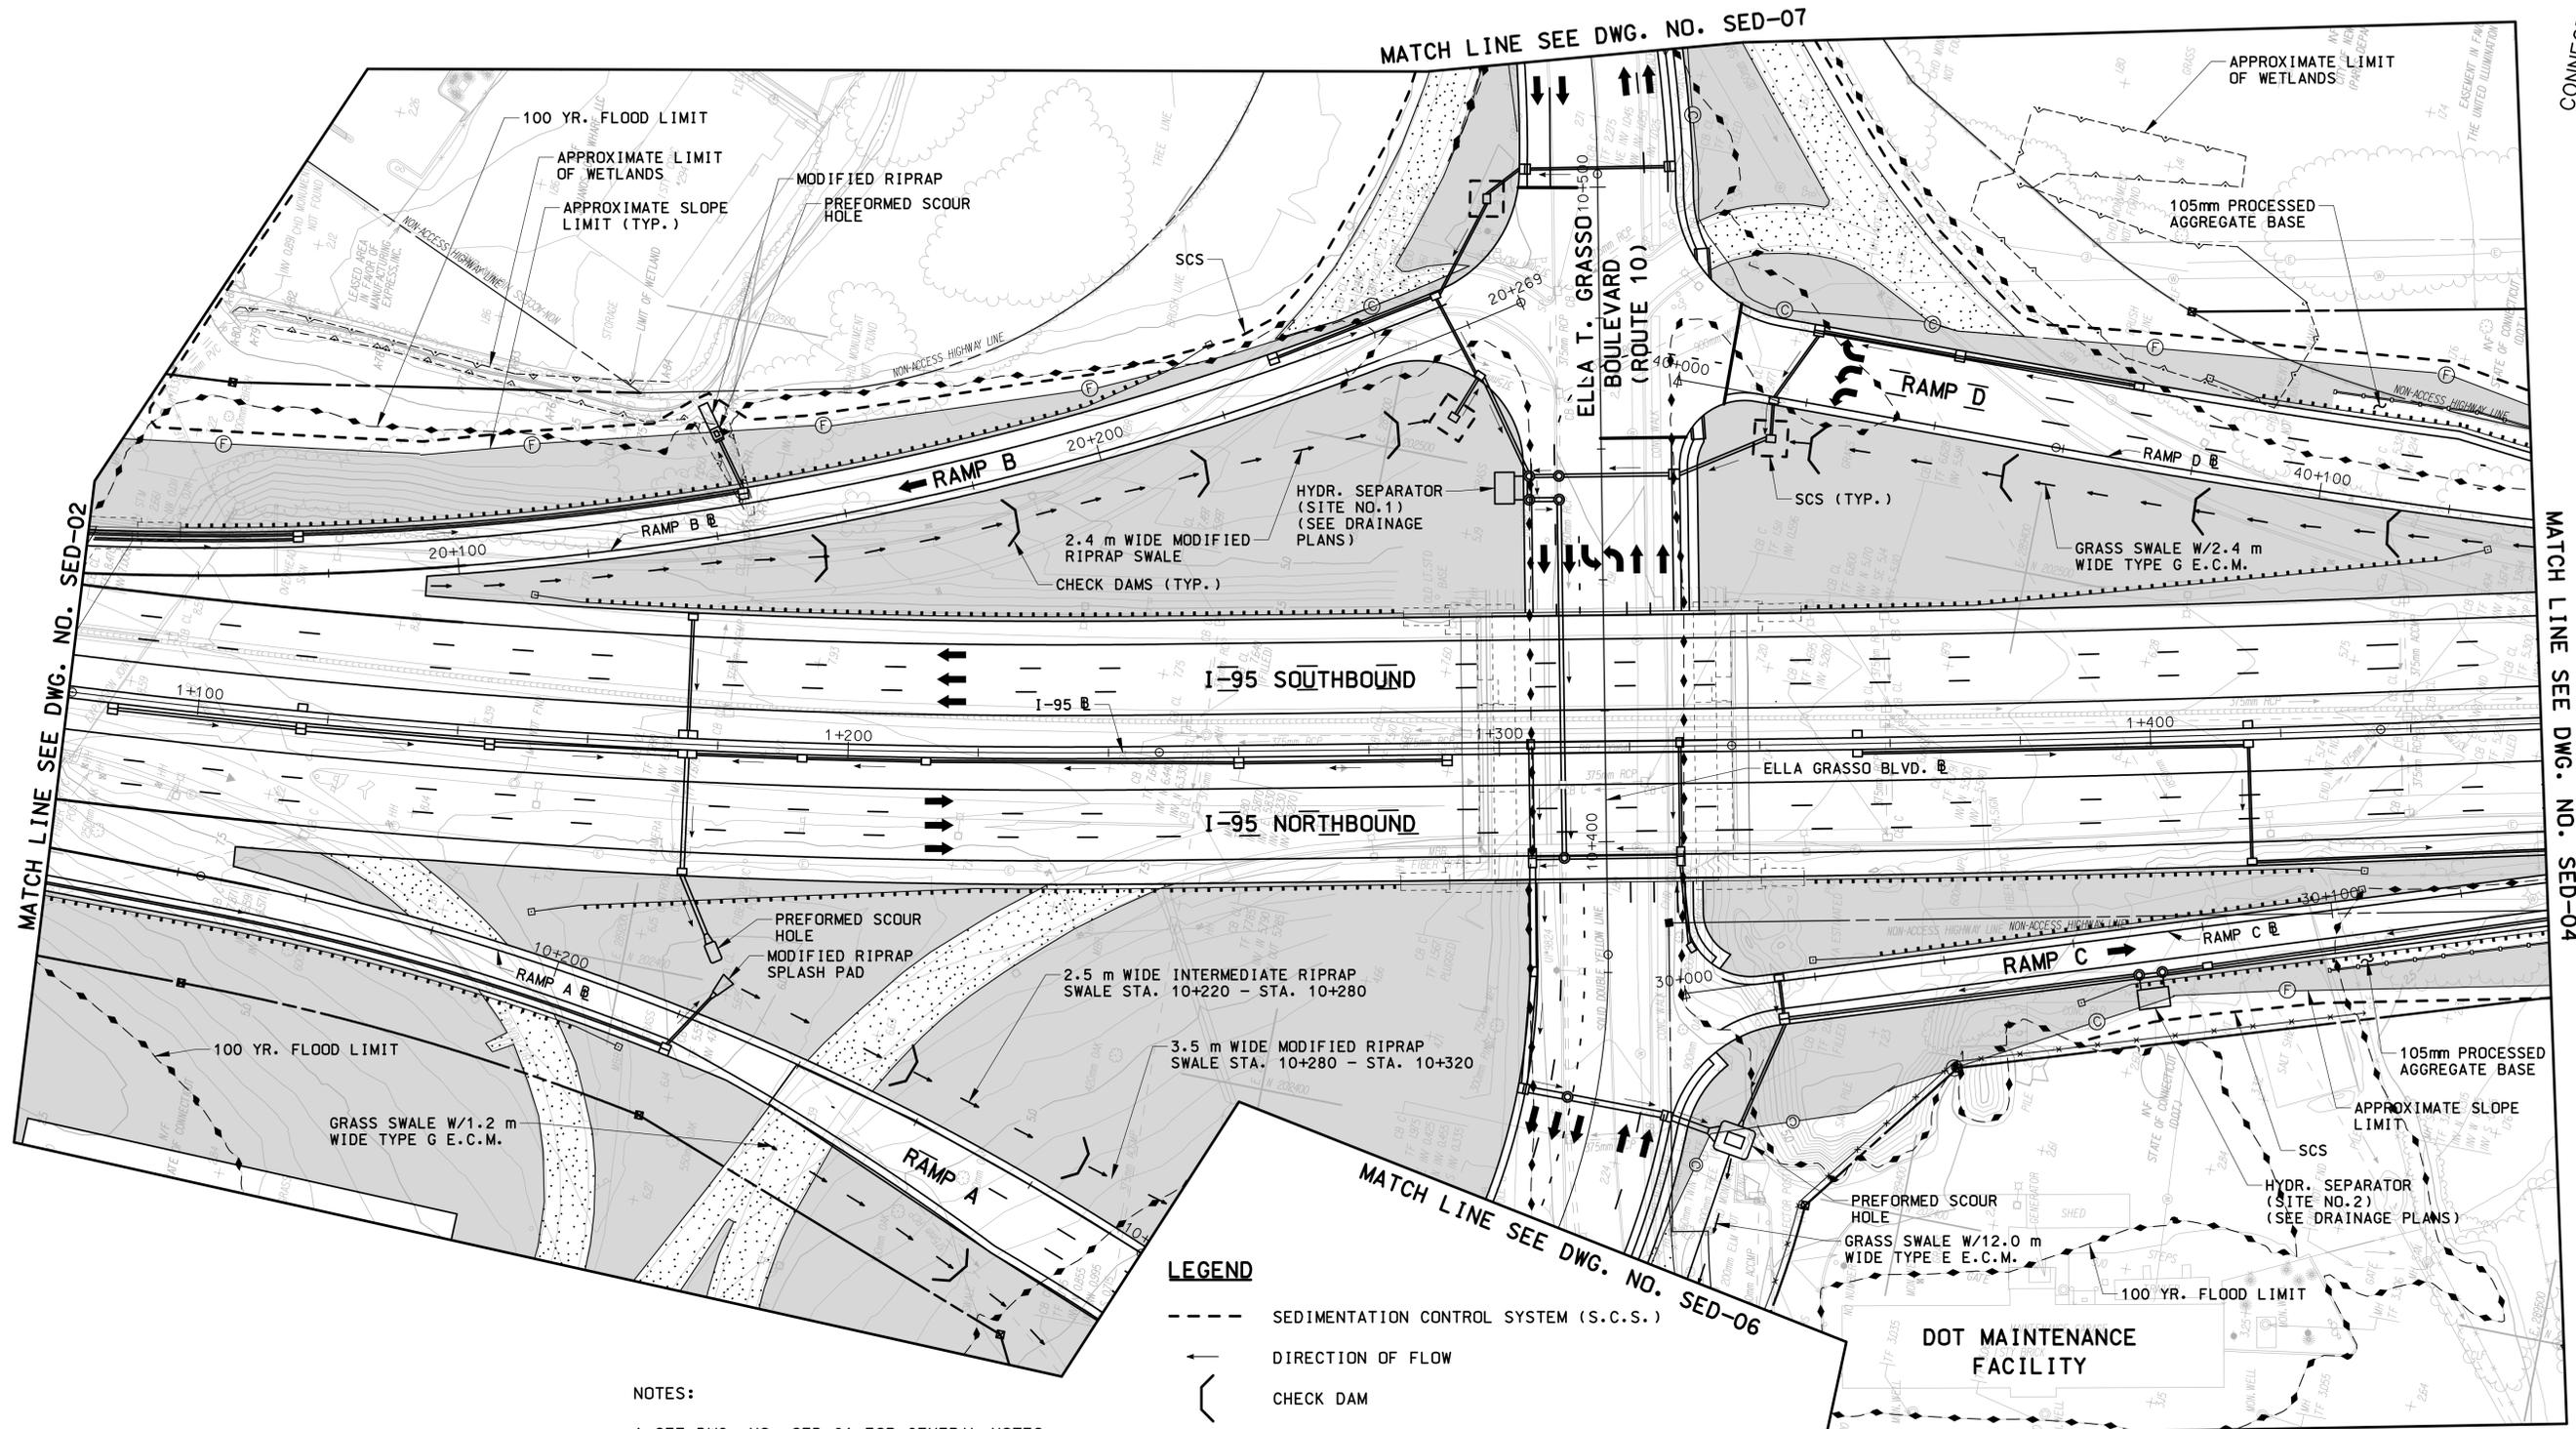


- LEGEND**
- SEDIMENTATION CONTROL SYSTEM (S.C.S.)
 - ← DIRECTION OF FLOW
 - ⌋ CHECK DAM
 - ⊕ ⊙ APPROX. CUT OR FILL LIMIT
 - TURF ESTABLISHMENT
 - ▨ REMOVE EXISTING BITUMINOUS PAVEMENT AND ESTABLISH TURF

NOTES:
 1. SEE DWG. NO. SED-01 FOR GENERAL NOTES.

 

DESIGNER: R. P. TALBOT
 DRAFTER: M. C. DEEGAN
 CHECKED BY:
 DATE CHECKED:

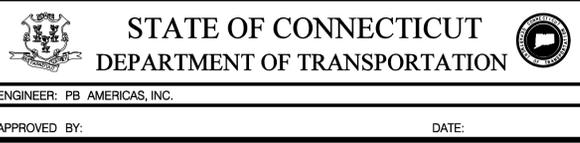



PROJECT TITLE:
RECONSTRUCTION OF I-95 OVER WEST RIVER
 CADD sed-03-092522.dgn PLOTTED 11/19/2012

TOWN: **NEW HAVEN / WEST HAVEN**
 DRAWING TITLE: **SEDIMENTATION AND EROSION CONTROL PLAN - 3**

PROJECT NO.: **92-522**
 DRAWING NO.: **SED-03**
 SHEET NO.:

1:07:16 PM 11/13/2012 I:\vocad\projects\pb18735\td\highway\contract_sheets\sed-03-092522.dgn

REV.	DATE	DESCRIPTION	SHEET NO.

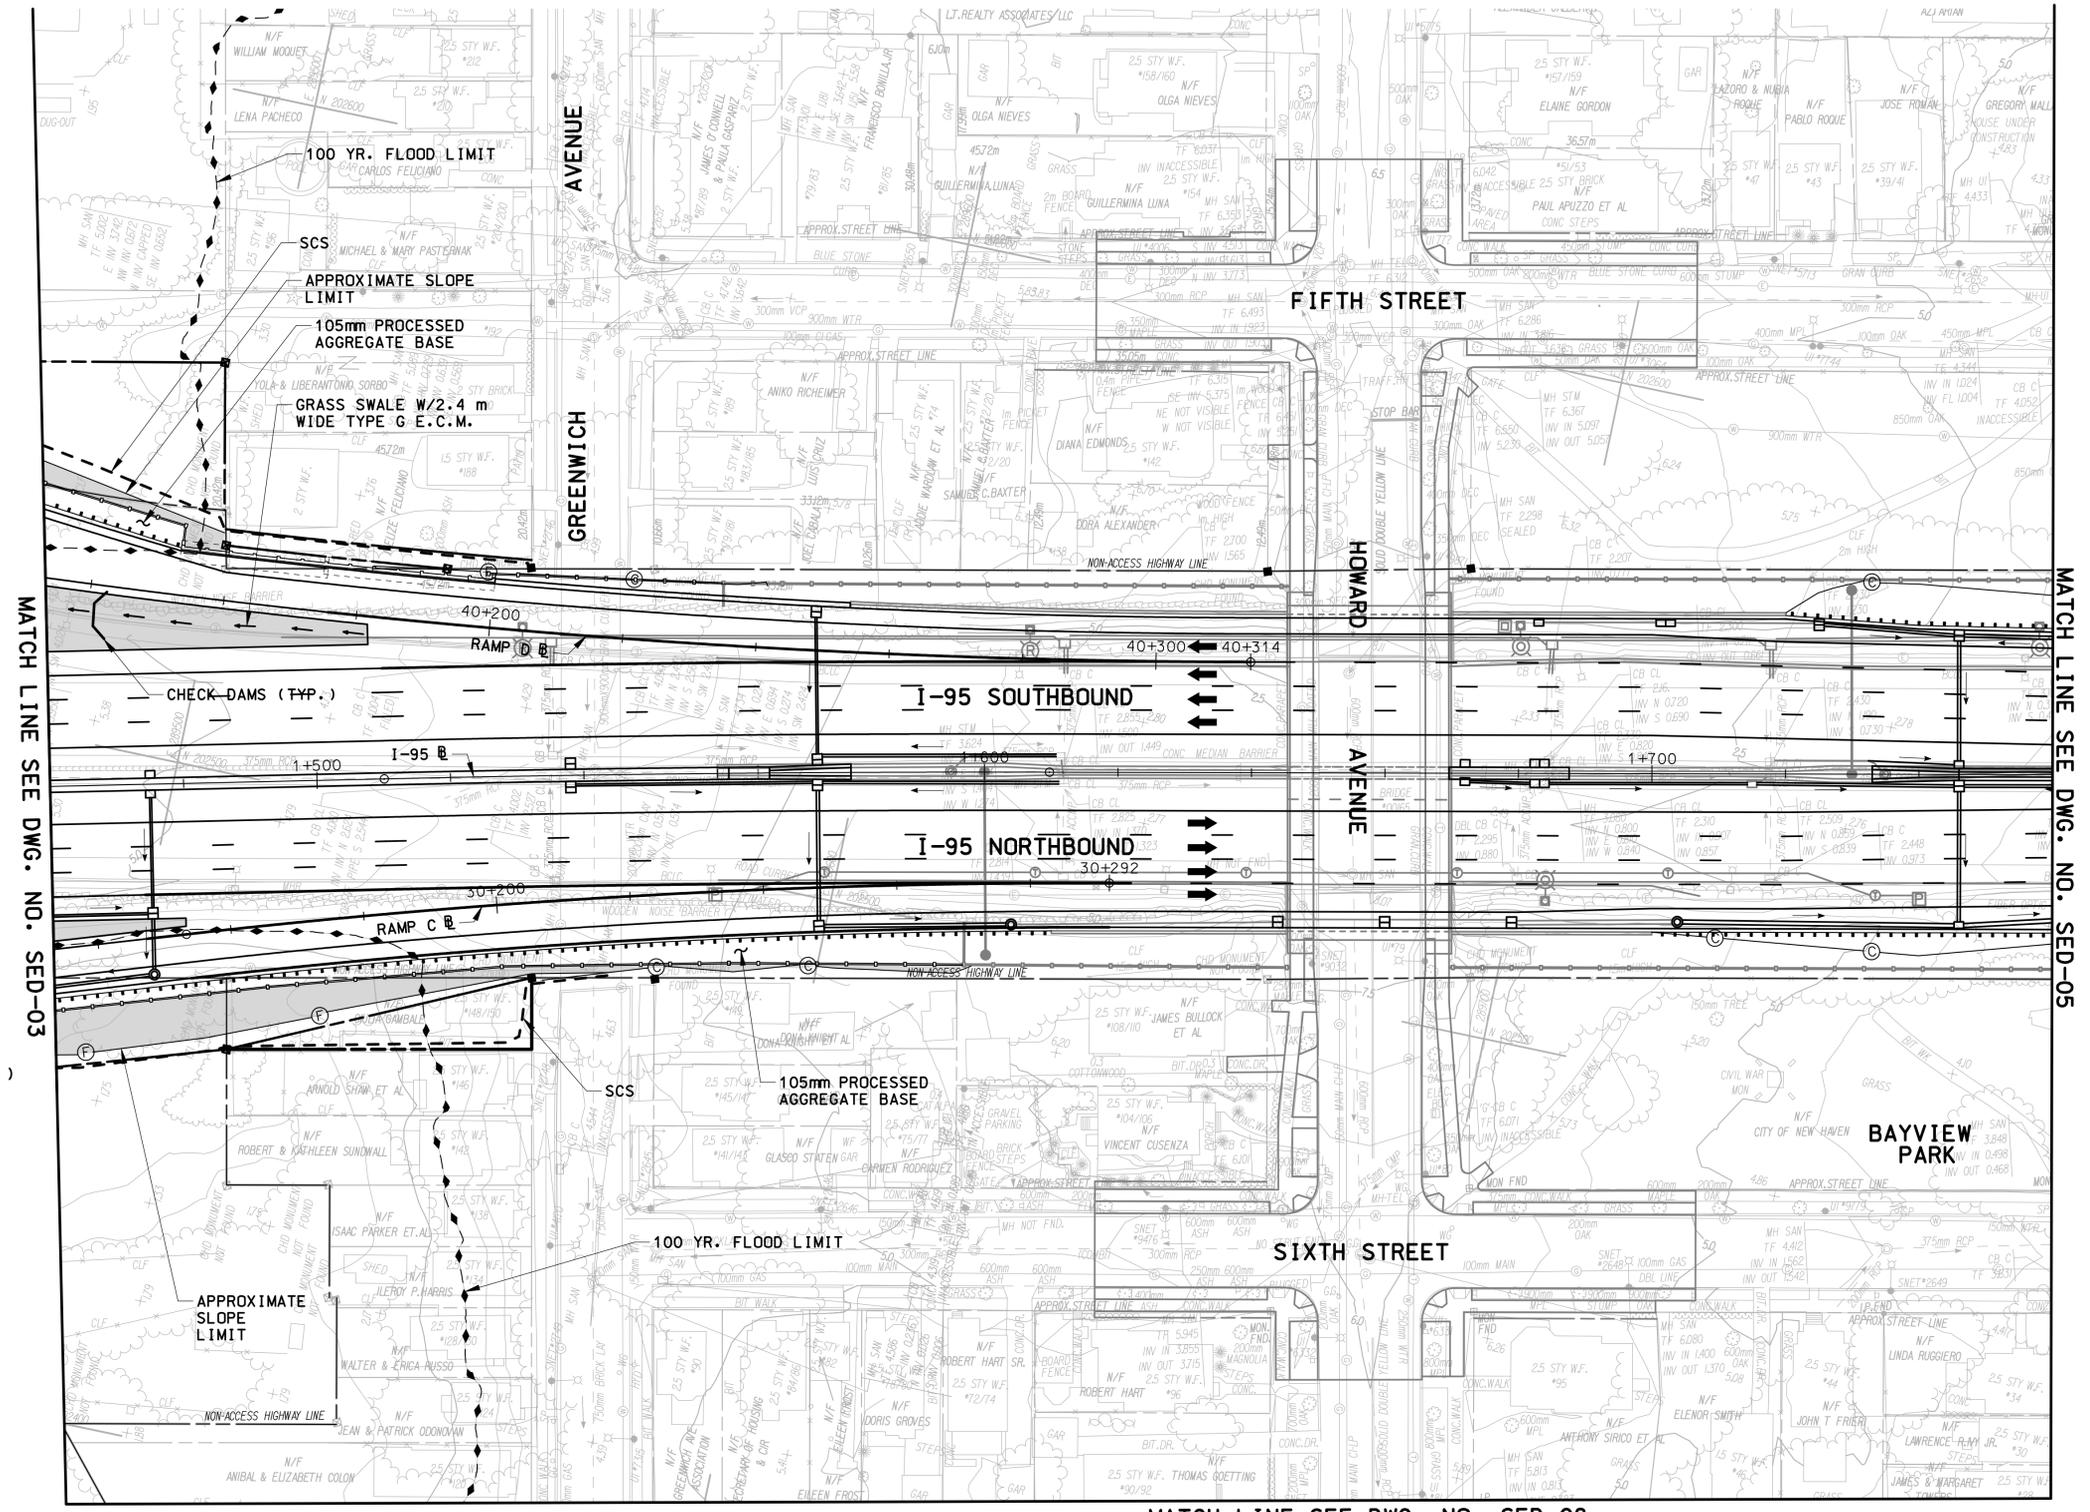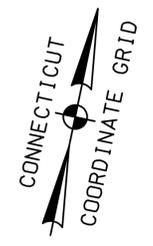

MATCH LINE SEE DWG. NO. SED-03

MATCH LINE SEE DWG. NO. SED-05



MATCH LINE SEE DWG. NO. SED-08

- LEGEND**
- SEDIMENTATION CONTROL SYSTEM (S.C.S.)
 - DIRECTION OF FLOW
 - ⌋ CHECK DAM
 - ⊕ ⊖ APPROX. CUT OR FILL LIMIT
 - TURF ESTABLISHMENT
 - ⊘ REMOVE EXISTING BITUMINOUS PAVEMENT AND ESTABLISH TURF

NOTES:
1. SEE DWG. NO. SED-01 FOR GENERAL NOTES.

1:07:25 PM
11/13/2012
t:\vocadd\projects\pb18735\td\highway\contract_sheets\sed-04-092522.dgn

	<p>SCALE IN METERS</p> <p>SCALE 1:500</p>	<p>DESIGNER: R. P. TALBOT</p> <p>DRAFTER: M.C. DEEGAN</p> <p>CHECKED BY:</p> <p>DATE CHECKED:</p>	<p>STATE OF CONNECTICUT DEPARTMENT OF TRANSPORTATION</p> <p>ENGINEER: PB AMERICAS, INC.</p> <p>APPROVED BY:</p> <p>DATE:</p>	<p>PROJECT TITLE:</p> <p style="text-align: center;">RECONSTRUCTION OF I-95 OVER WEST RIVER</p> <p>CADD sed-04-092522.dgn</p> <p>PLOTTED 11/13/2012</p>	<p>TOWN: NEW HAVEN / WEST HAVEN</p> <p>DRAWING TITLE: SEDIMENTATION AND EROSION CONTROL PLAN - 4</p>	<p>PROJECT NO.: 92-522</p> <p>DRAWING NO.: SED-04</p> <p>SHEET NO.:</p>								
<table border="1" style="width: 100%; border-collapse: collapse;"> <thead> <tr> <th>REV.</th> <th>DATE</th> <th>DESCRIPTION</th> <th>SHEET NO.</th> </tr> </thead> <tbody> <tr> <td> </td> <td> </td> <td> </td> <td> </td> </tr> </tbody> </table>	REV.	DATE	DESCRIPTION	SHEET NO.										
REV.	DATE	DESCRIPTION	SHEET NO.											

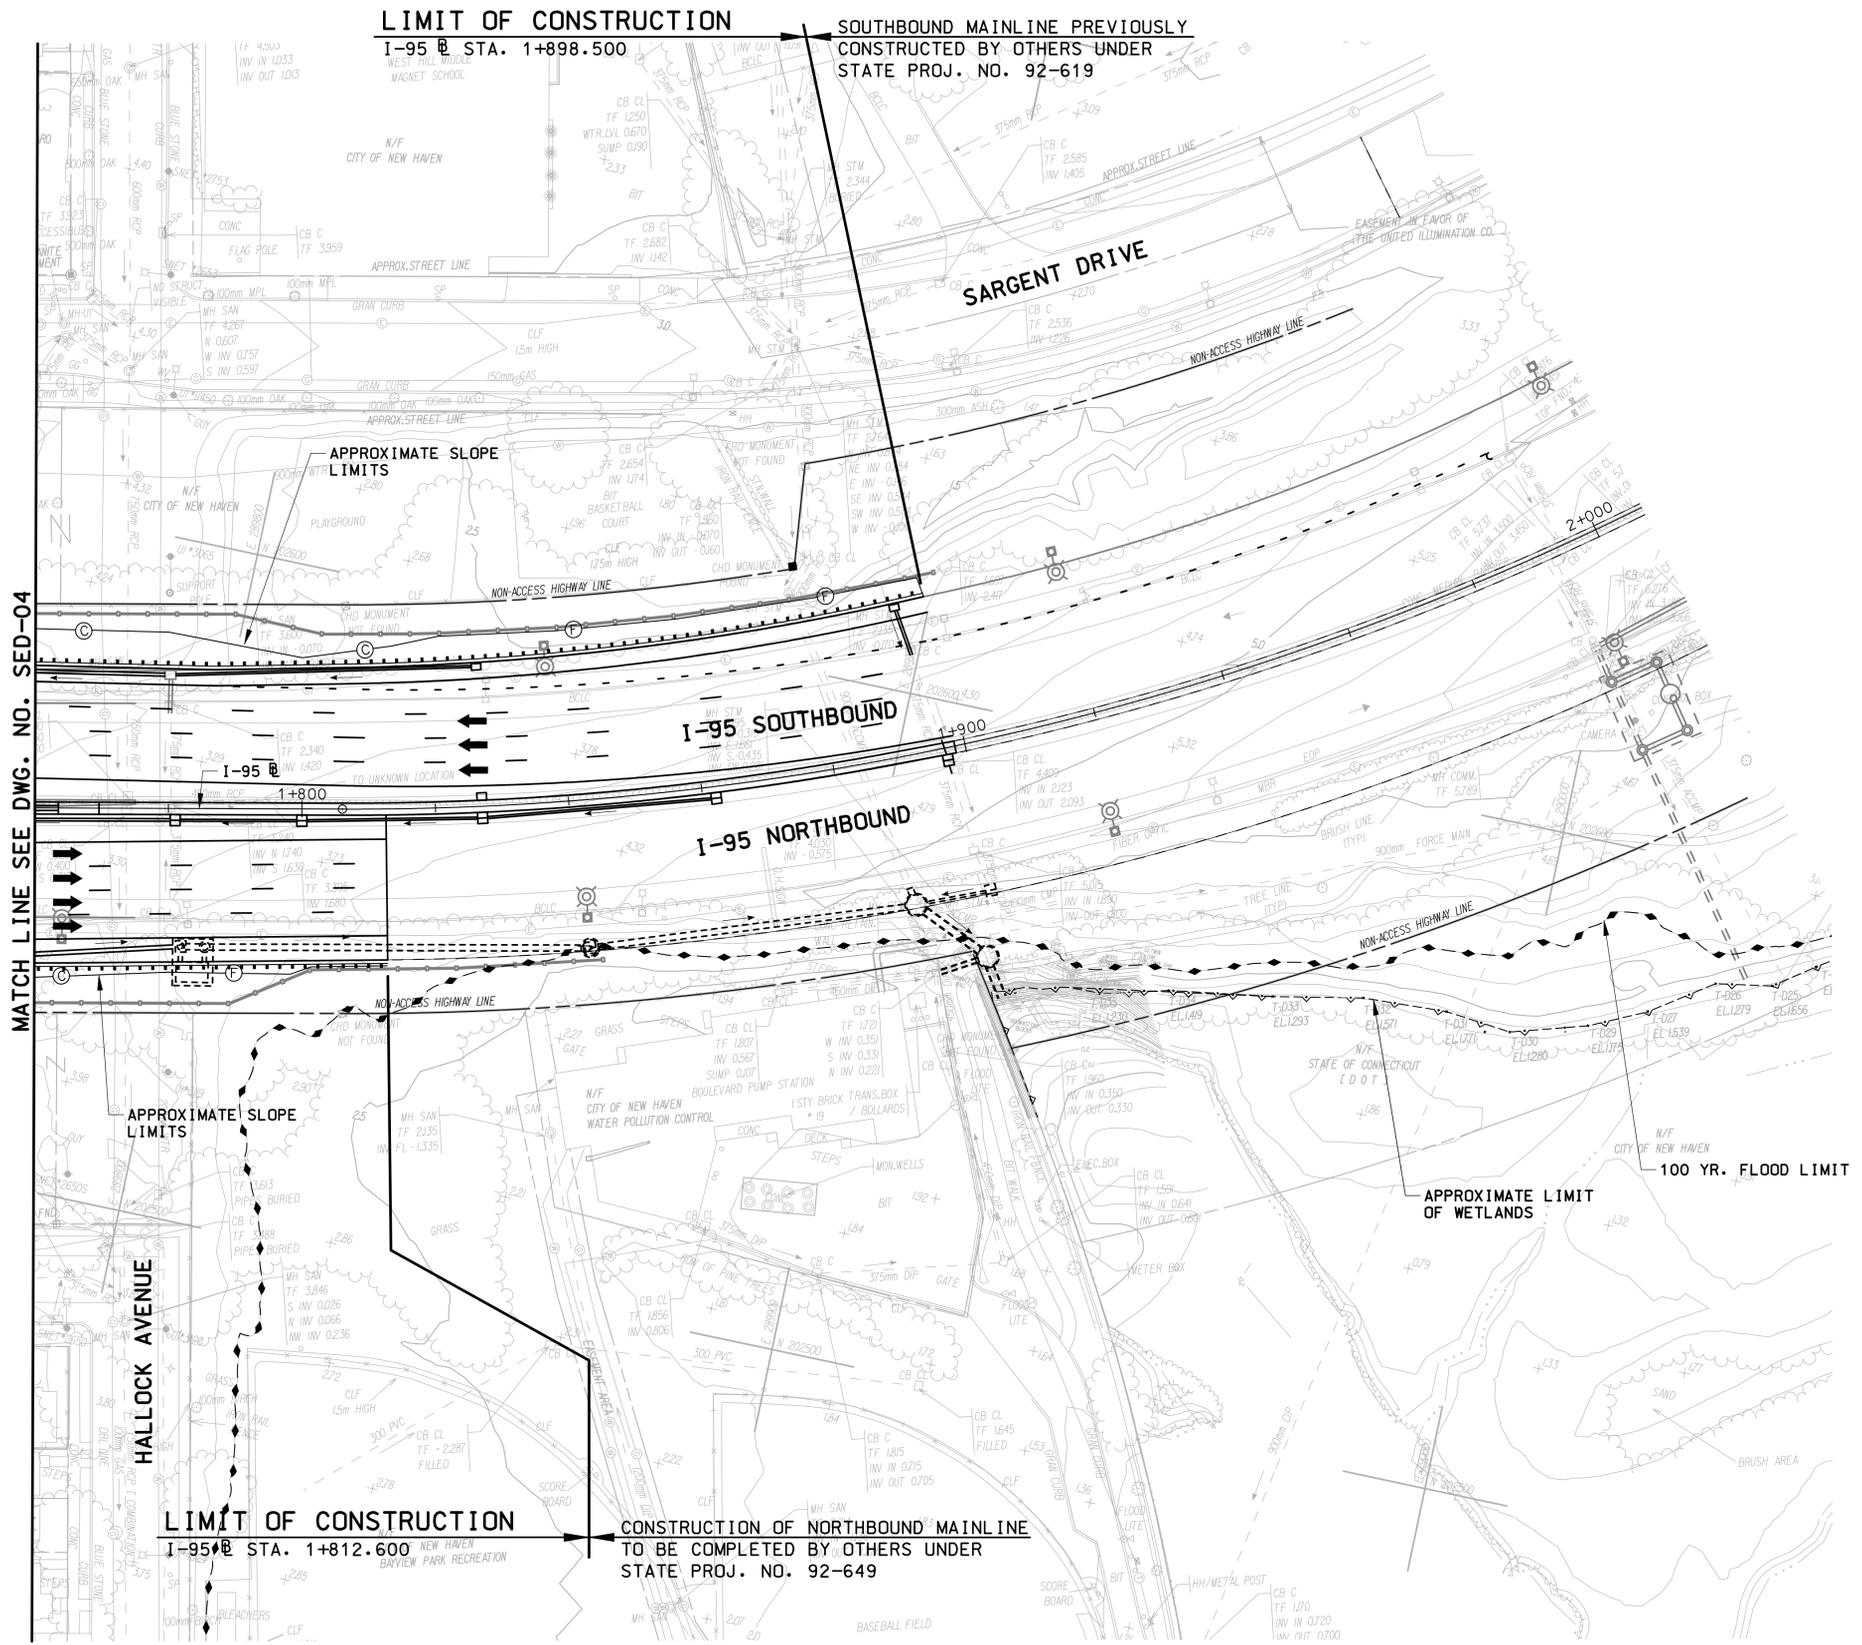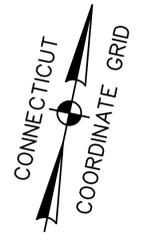


- LEGEND**
- SEDIMENTATION CONTROL SYSTEM (S.C.S.)
 - DIRECTION OF FLOW
 - ⌋ CHECK DAM
 - ⊕ APPROX. CUT OR FILL LIMIT
 - TURF ESTABLISHMENT
 - ⊘ REMOVE EXISTING BITUMINOUS PAVEMENT AND ESTABLISH TURF

NOTES:
 1. SEE DWG. NO. SED-01 FOR GENERAL NOTES.

1:07:36 PM 11/13/2012 I:\vocadd\projects\pb18735\td\highway\contract_sheets\sed-05-092522.dgn

REV.	DATE	DESCRIPTION	SHEET NO.

 

DESIGNER: R. P. TALBOT
 DRAFTER: M.C. DEEGAN
 CHECKED BY:
 DATE CHECKED:

STATE OF CONNECTICUT
DEPARTMENT OF TRANSPORTATION

ENGINEER: PB AMERICAS, INC.
 APPROVED BY: _____ DATE: _____


PROJECT TITLE:
RECONSTRUCTION OF I-95 OVER WEST RIVER

CADD sed-05-092522.dgn PLOTTED 11/13/2012

TOWN: **NEW HAVEN / WEST HAVEN**


DRAWING TITLE:
SEDIMENTATION AND EROSION CONTROL PLAN - 5

PROJECT NO.: **92-522**
 DRAWING NO.: **SED-05**
 SHEET NO.:

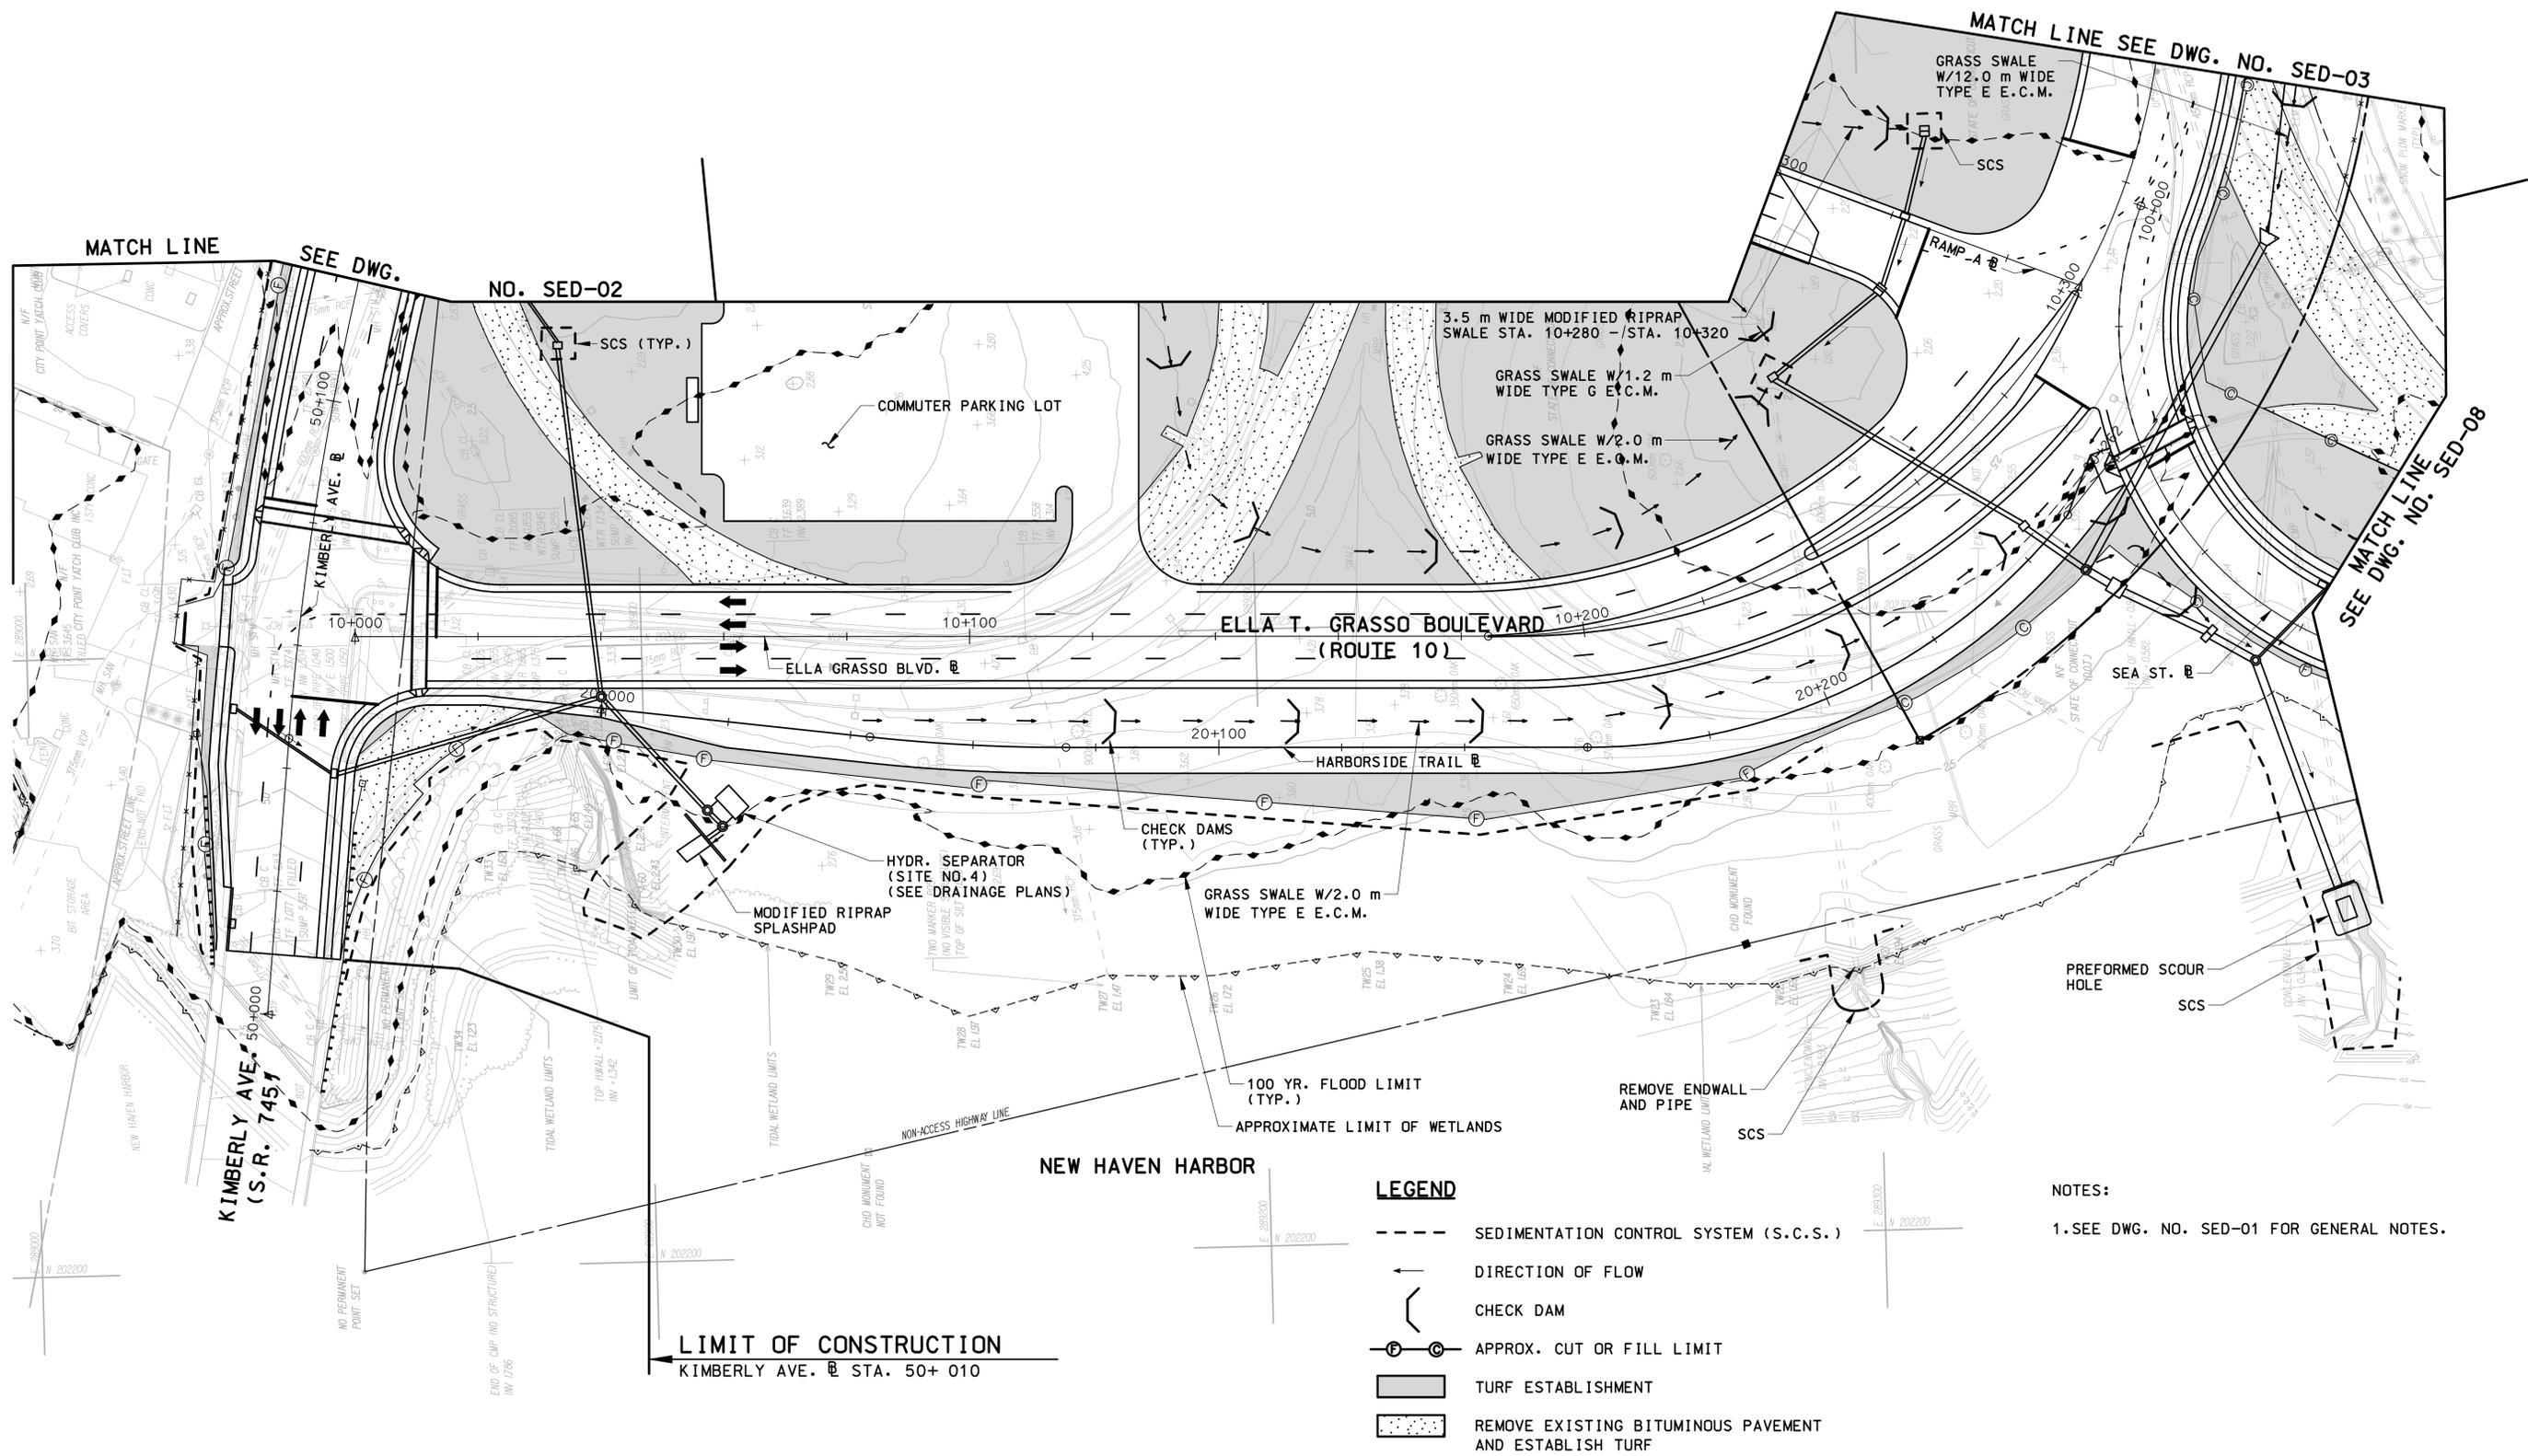


- LEGEND**
- SEDIMENTATION CONTROL SYSTEM (S.C.S.)
 - DIRECTION OF FLOW
 - ⌋ CHECK DAM
 - ⊕ ⊖ APPROX. CUT OR FILL LIMIT
 - TURF ESTABLISHMENT
 - ▨ REMOVE EXISTING BITUMINOUS PAVEMENT AND ESTABLISH TURF

NOTES:
 1. SEE DWG. NO. SED-01 FOR GENERAL NOTES.

 

DESIGNER: R. P. TALBOT
 DRAFTER: M.C. DEEGAN
 CHECKED BY:
 DATE CHECKED:

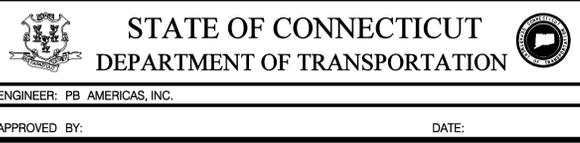

PROJECT TITLE:
RECONSTRUCTION OF I-95 OVER WEST RIVER
 CADD sed-06-092522.dgn PLOTTED 1/13/2012



TOWN: **NEW HAVEN / WEST HAVEN**
 DRAWING TITLE:
SEDIMENTATION AND EROSION CONTROL PLAN - 6

PROJECT NO.: **92-522**
 DRAWING NO.: **SED-06**
 SHEET NO.:

1:07:43 PM 1/13/2012 T:\vacadd\projects\pb18735\td\highway\contract_sheets\sed-06-092522.dgn

REV.	DATE	DESCRIPTION REVISIONS	SHEET NO.


1:07:51 PM
11/3/2012
I:\vocadd\projects\pb18735\1d\highway\contract_sheets\sed-07-092522.dgn

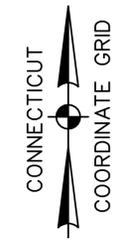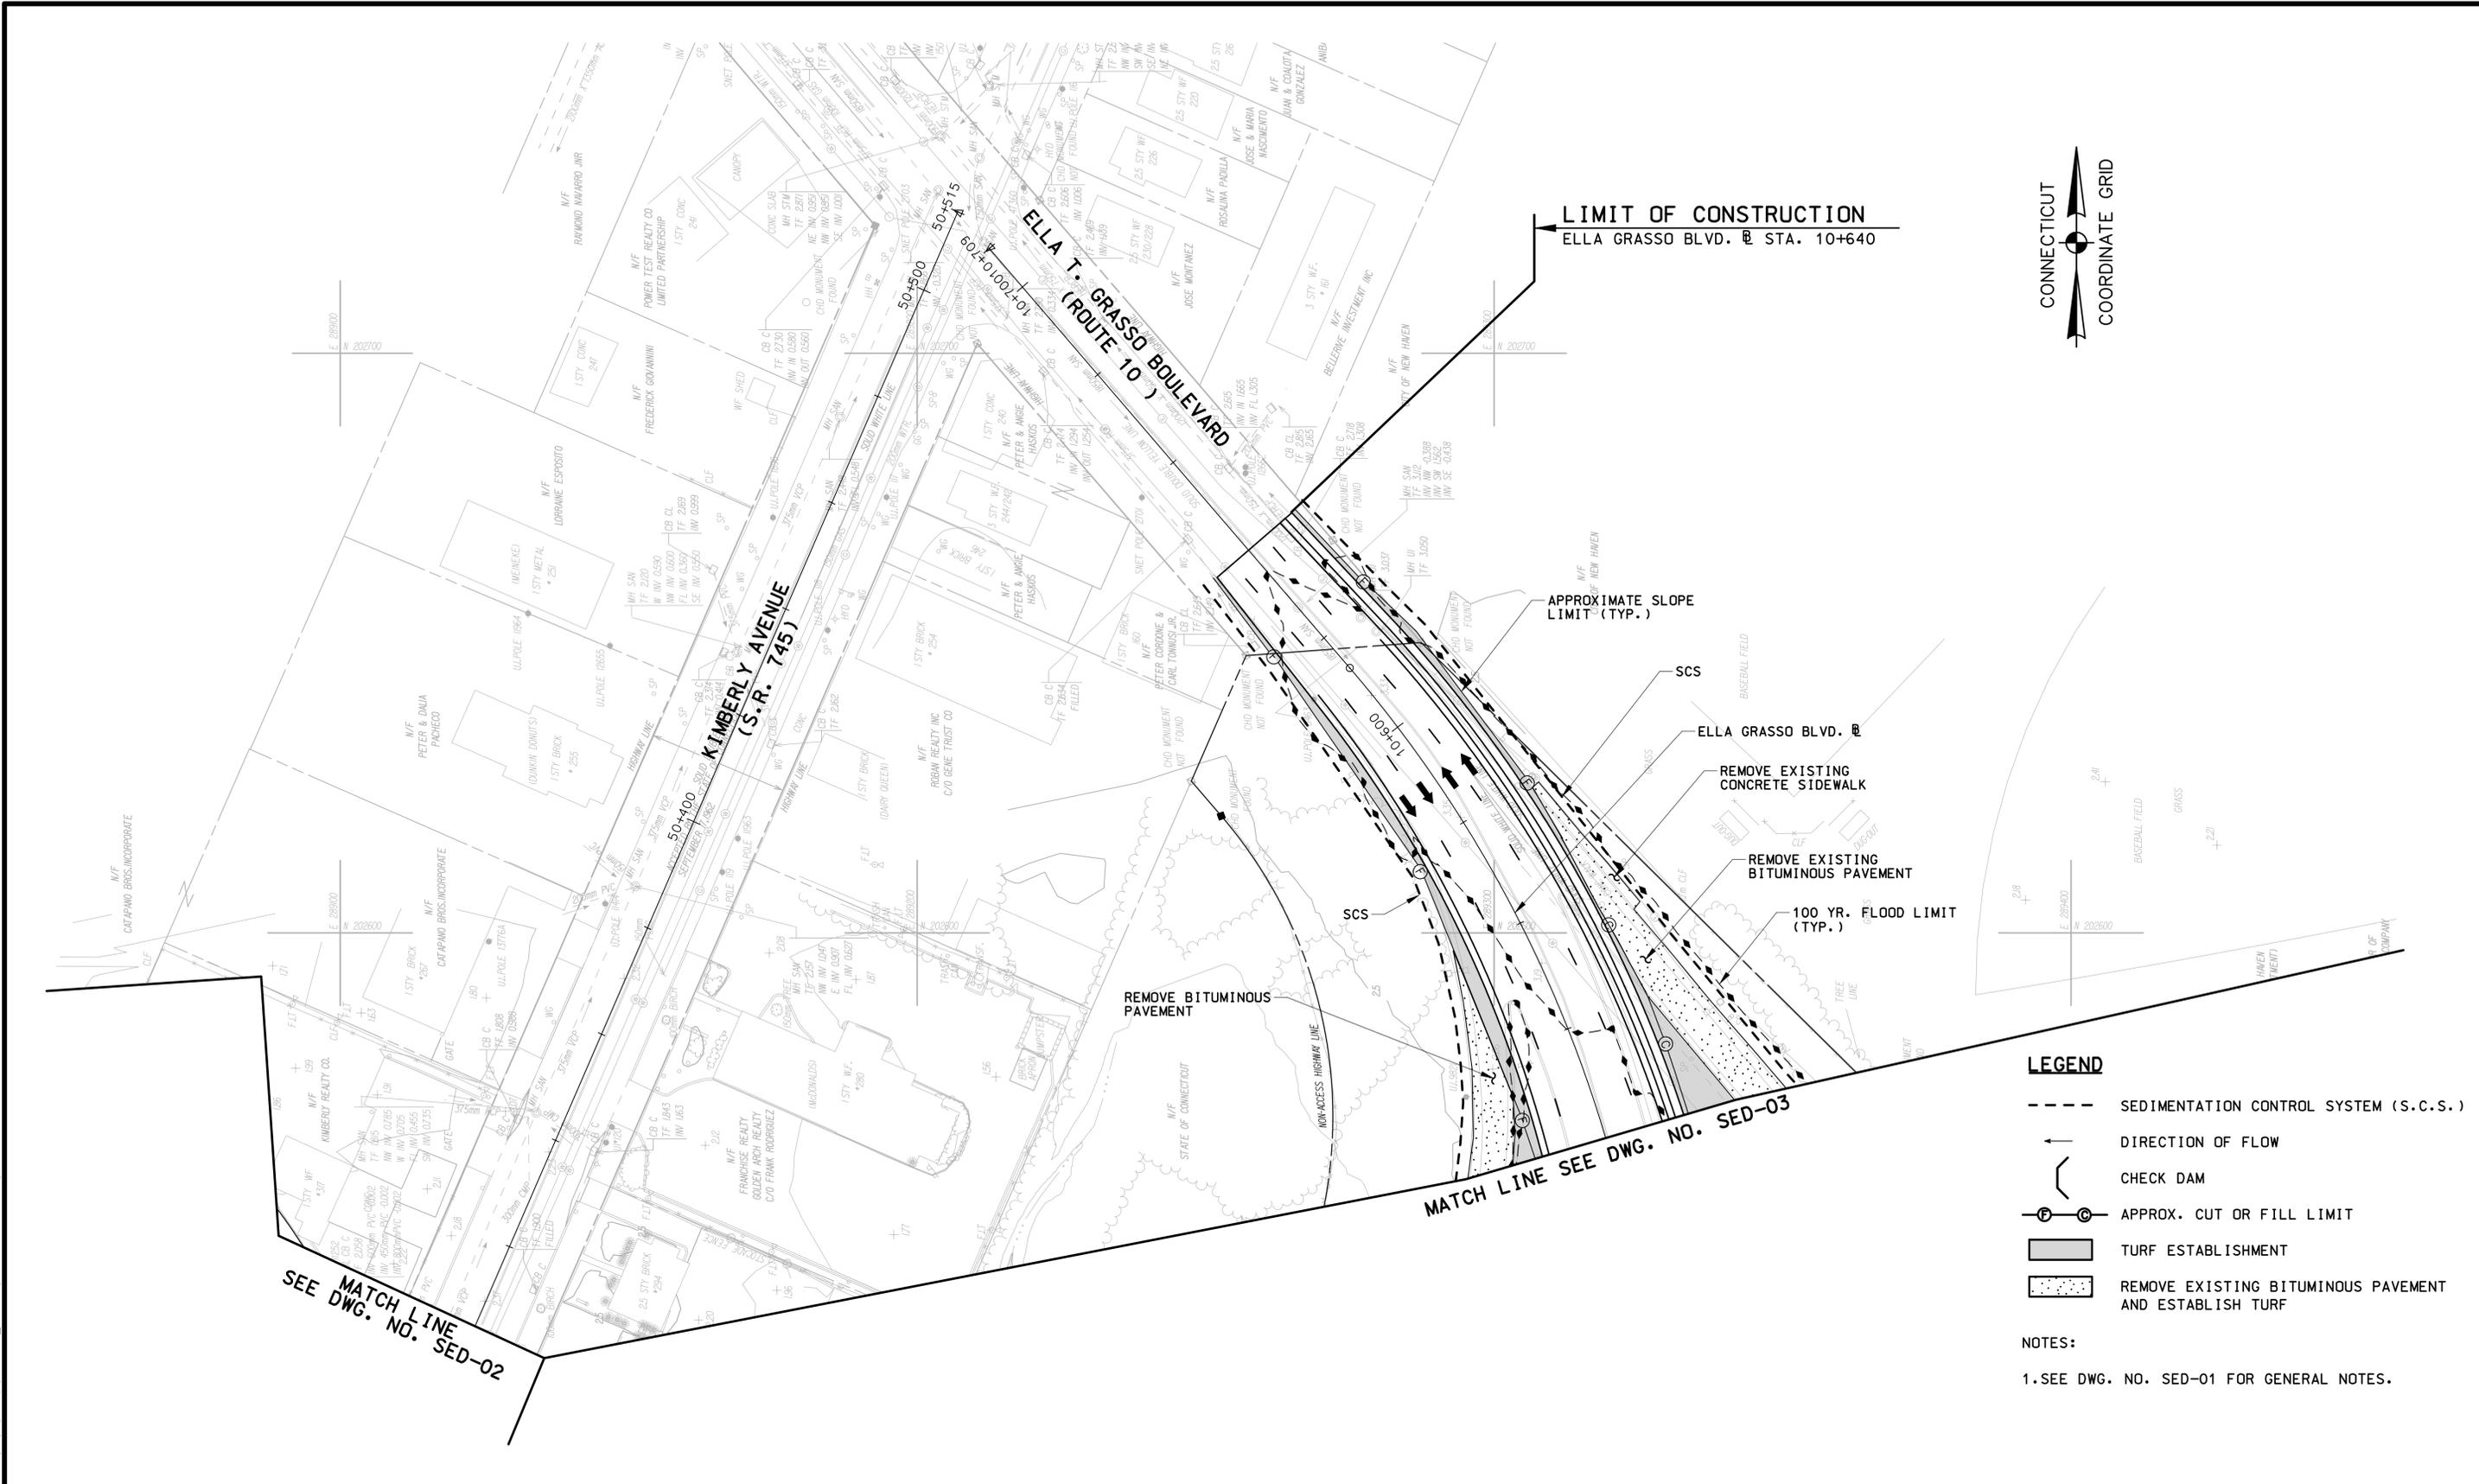

- LEGEND**
- SEDIMENTATION CONTROL SYSTEM (S.C.S.)
 - ← DIRECTION OF FLOW
 - ⌋ CHECK DAM
 - ⊕ ⊖ APPROX. CUT OR FILL LIMIT
 - TURF ESTABLISHMENT
 - ⋯ REMOVE EXISTING BITUMINOUS PAVEMENT AND ESTABLISH TURF

NOTES:
1. SEE DWG. NO. SED-01 FOR GENERAL NOTES.

REV.	DATE	DESCRIPTION	SHEET NO.

 

DESIGNER: R. P. TALBOT
DRAFTER: M.C. DEEGAN
CHECKED BY:
DATE CHECKED:

STATE OF CONNECTICUT
 DEPARTMENT OF TRANSPORTATION

ENGINEER: PB AMERICAS, INC.
APPROVED BY: _____ DATE: _____

PROJECT TITLE:
RECONSTRUCTION OF I-95 OVER WEST RIVER

CADD sed-07-092522.dgn PLOTTED 11/13/2012

TOWN:
NEW HAVEN / WEST HAVEN

DRAWING TITLE:
SEDIMENTATION AND EROSION CONTROL PLAN - 7

PROJECT NO.: **92-522**
DRAWING NO.: **SED-07**
SHEET NO.:

