
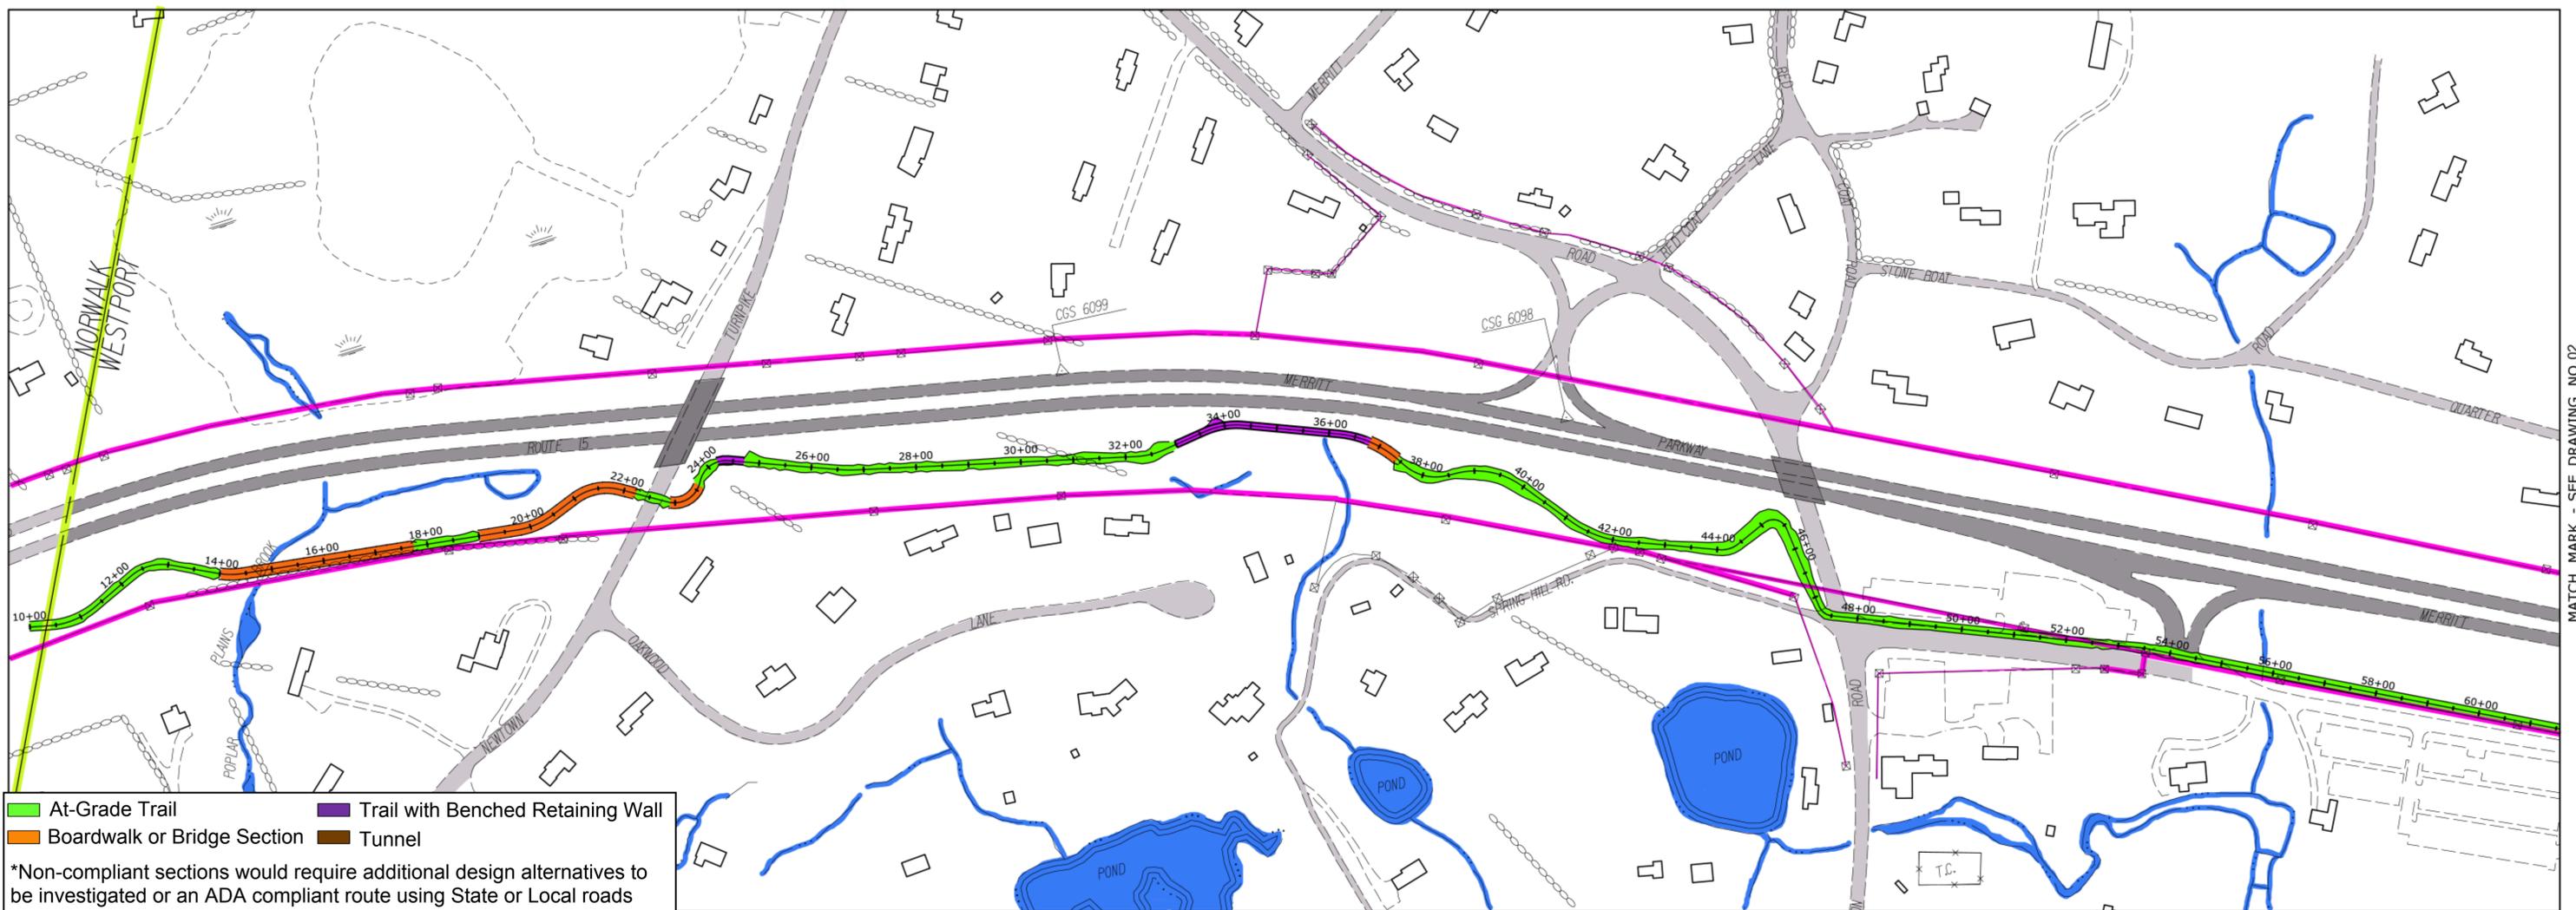


- GENERAL DESIGN CRITERIA**
1. VERTICAL GRADES SHALL BE DESIGNED USING SLOPES OF 5% OR LESS WHERE PRACTICAL
 2. SLOPES EXCEEDING 5% BUT LESS THAN 8.33% SHALL BE LESS THAN 200 FEET IN LENGTH
 3. IN NON-COMPLIANT SECTIONS, THE MAXIMUM ALLOWABLE SLOPES SHALL NOT EXCEED 12.5% AND SHALL BE LESS THAN 200 FEET IN LENGTH

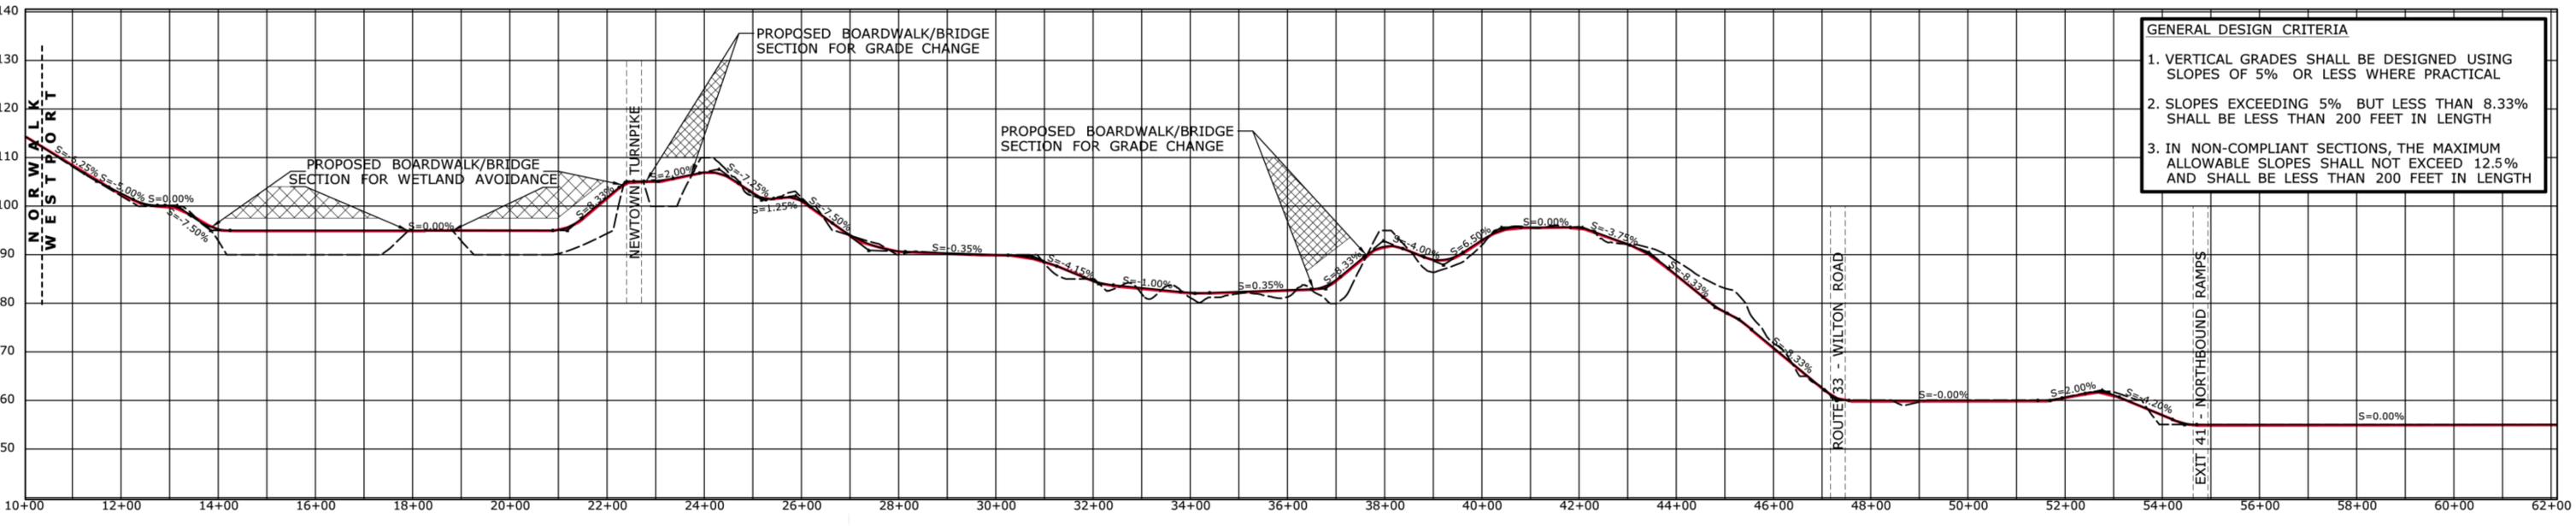

*Non-compliant sections would require additional design alternatives to be investigated or an ADA compliant route using State or Local roads would have to be identified.

PRELIMINARY DESIGN REVIEW

REV.	DATE	REVISION DESCRIPTION	SHEET NO.


THE INFORMATION, INCLUDING ESTIMATED QUANTITIES OF WORK, SHOWN ON THESE SHEETS IS BASED ON LIMITED INVESTIGATIONS BY THE STATE AND IS IN NO WAY WARRANTED TO INDICATE THE CONDITIONS OF ACTUAL QUANTITIES OF WORK WHICH WILL BE REQUIRED.

Plotted Date: 3/4/2014

DESIGNER/DRAFTER:
MLW

CHECKED BY:
MSC

SCALE AS NOTED

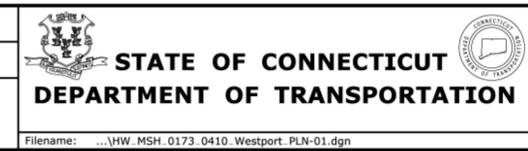

SIGNATURE/BLOCK:
OFFICE OF ENGINEERING

APPROVED BY:

PROJECT TITLE:
**MERRITT PARKWAY
MULTI-USE TRAIL
FEASIBILITY STUDY**

TOWN:
TOWN OF WESTPORT

DRAWING TITLE:
**CONCEPTUAL ALIGNMENT
PLAN AND PROFILE**

PROJECT NO.
173-410



DRAWING NO.
SHT-01

SHEET NO.

MATCH MARK - SEE DRAWING NO.02

GENERAL DESIGN CRITERIA

1. VERTICAL GRADES SHALL BE DESIGNED USING FLAT SLOPES OF 5% OR LESS WHERE PRACTICAL
2. SLOPES EXCEEDING 5% BUT LESS THAN 8.33% SHALL BE LESS THAN 200 FEET IN LENGTH
3. IN NON-COMPLIANT SECTIONS, THE MAXIMUM ALLOWABLE SLOPES SHALL NOT EXCEED 12.5% AND SHALL BE LESS THAN 200 FEET IN LENGTH

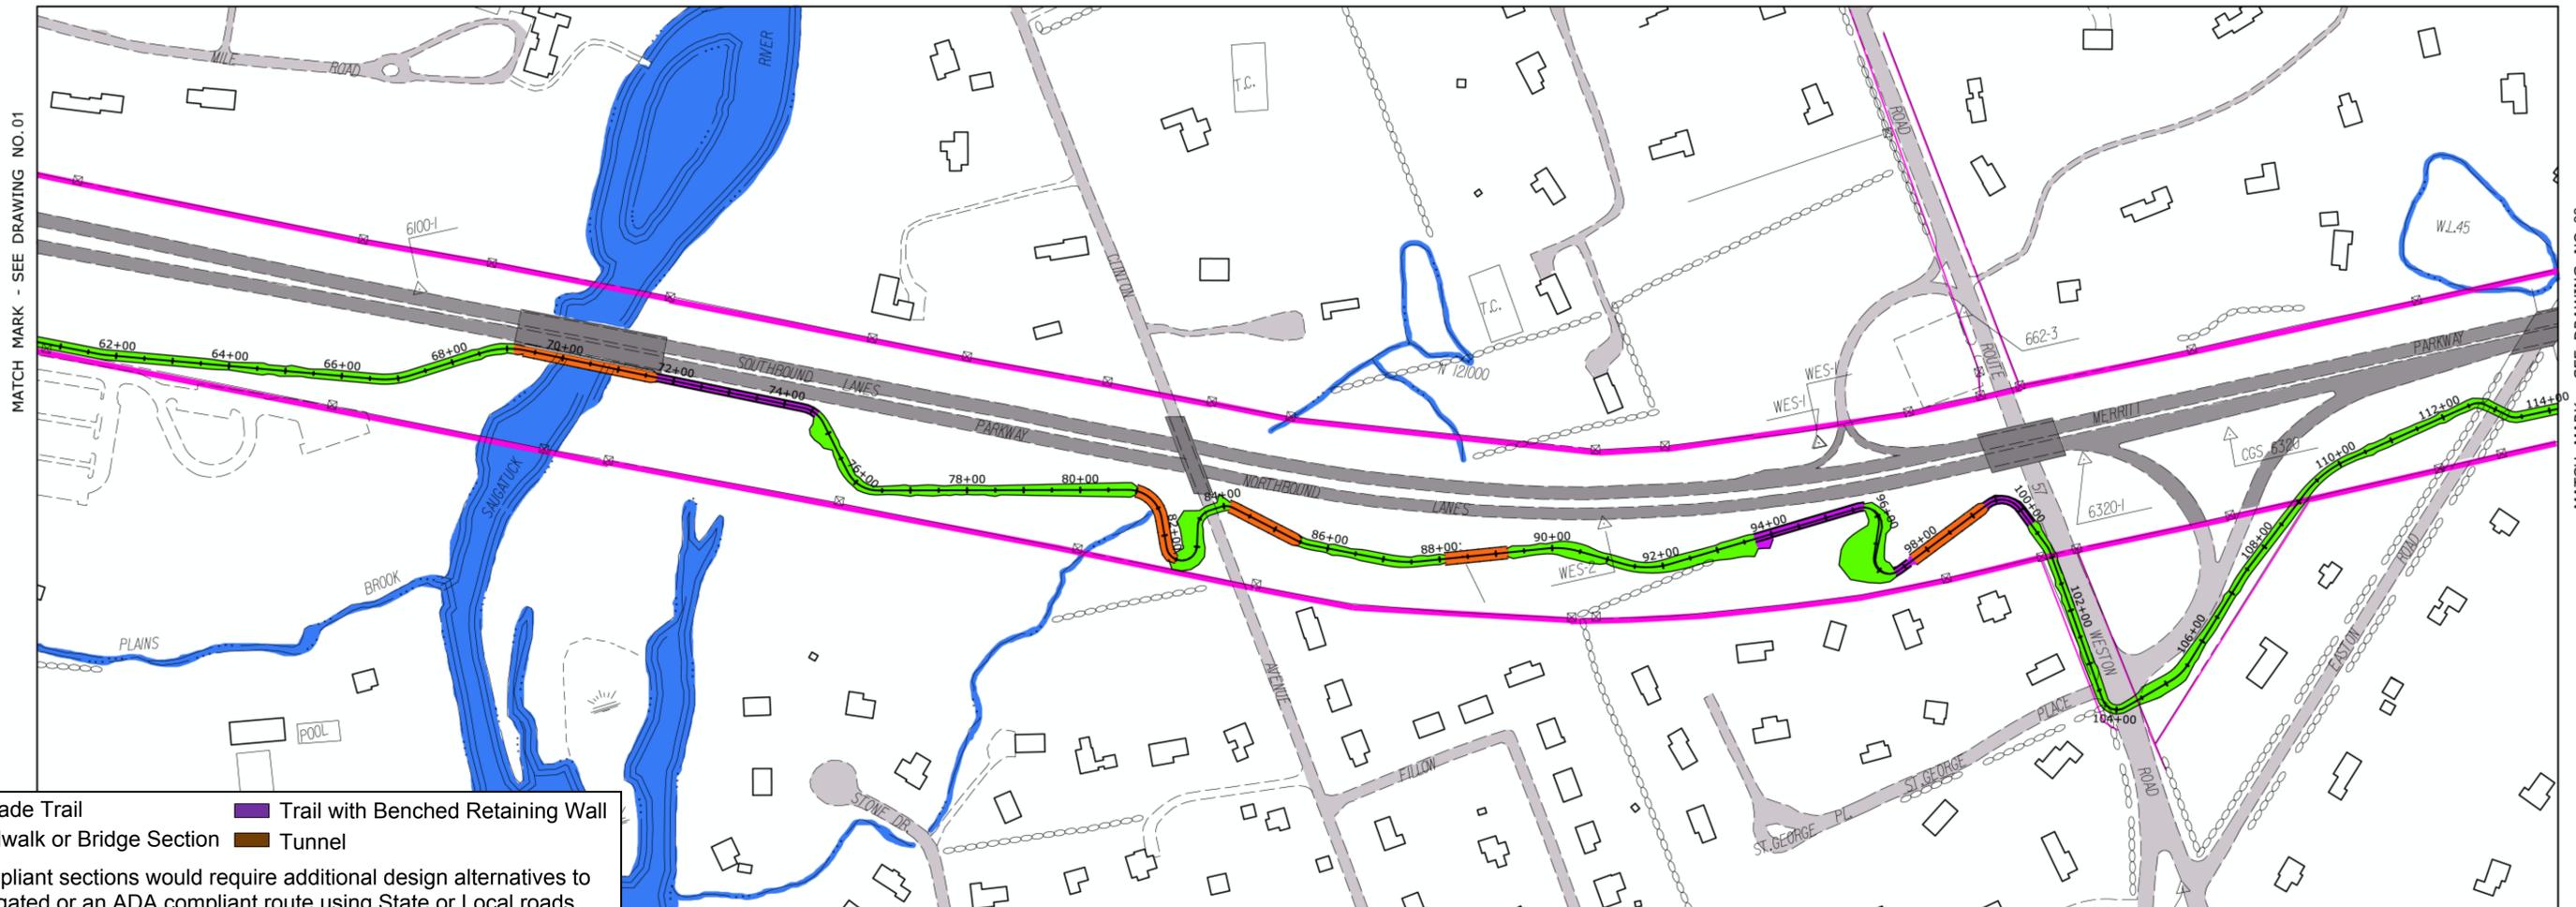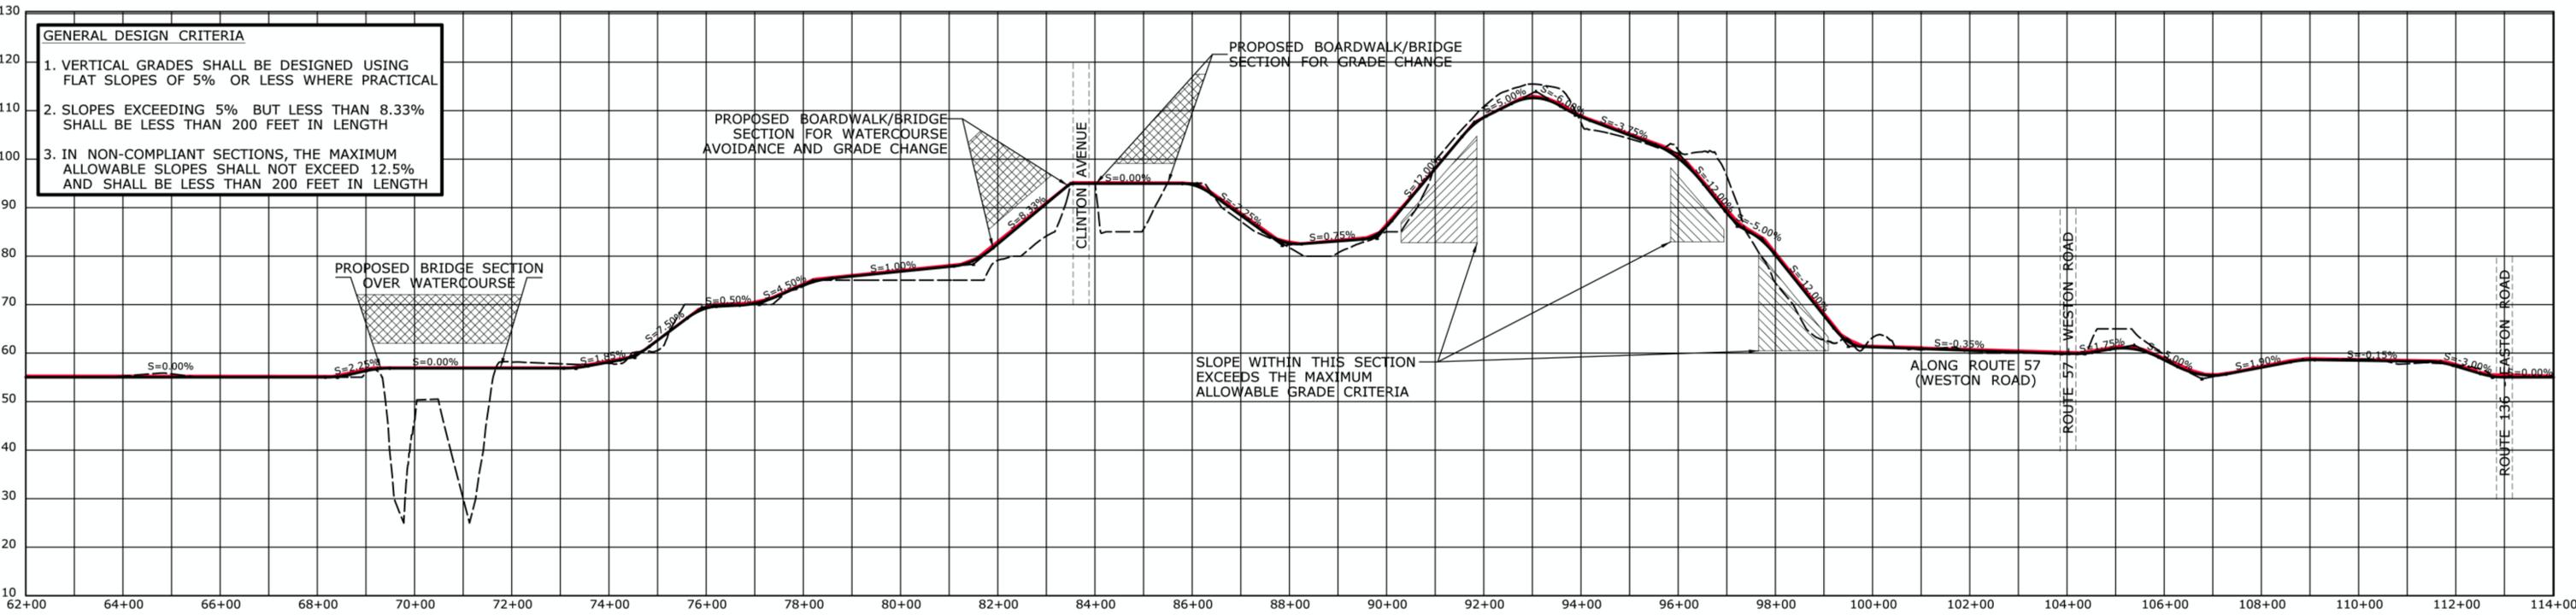

■ At-Grade Trail ■ Trail with Benched Retaining Wall
■ Boardwalk or Bridge Section ■ Tunnel



*Non-compliant sections would require additional design alternatives to be investigated or an ADA compliant route using State or Local roads would have to be identified.

PRELIMINARY DESIGN REVIEW

<table border="1" style="width: 100%; border-collapse: collapse;"> <thead> <tr> <th>REV.</th> <th>DATE</th> <th>REVISION DESCRIPTION</th> <th>SHEET NO.</th> </tr> </thead> <tbody> <tr> <td> </td> <td> </td> <td> </td> <td> </td> </tr> </tbody> </table>	REV.	DATE	REVISION DESCRIPTION	SHEET NO.					<p>THE INFORMATION, INCLUDING ESTIMATED QUANTITIES OF WORK, SHOWN ON THESE SHEETS IS BASED ON LIMITED INVESTIGATIONS BY THE STATE AND IS IN NO WAY WARRANTED TO INDICATE THE CONDITIONS OF ACTUAL QUANTITIES OF WORK WHICH WILL BE REQUIRED.</p> <p>Plotted Date: 3/4/2014</p>	<p>DESIGNER/DRAFTER: MLW</p> <p>CHECKED BY: MSC</p> <p>SCALE AS NOTED</p>	<p>STATE OF CONNECTICUT DEPARTMENT OF TRANSPORTATION</p> <p>Filename: ...LHW_MSH_0173_0410_Westport_PLN-02.dgn</p>	<p>SIGNATURE/ BLOCK: </p> <p>APPROVED BY: </p>	<p>PROJECT TITLE: MERRITT PARKWAY MULTI-USE TRAIL FEASIBILITY STUDY</p>	<p>TOWN: TOWN OF WESTPORT</p> <p>DRAWING TITLE: CONCEPTUAL ALIGNMENT PLAN AND PROFILE</p>	<p>PROJECT NO. 173-410</p> <p>DRAWING NO. SHT-02</p> <p>SHEET NO. </p>
REV.	DATE	REVISION DESCRIPTION	SHEET NO.												

GENERAL DESIGN CRITERIA

1. VERTICAL GRADES SHALL BE DESIGNED USING SLOPES OF 5% OR LESS WHERE PRACTICAL
2. SLOPES EXCEEDING 5% BUT LESS THAN 8.33% SHALL BE LESS THAN 200 FEET IN LENGTH
3. IN NON-COMPLIANT SECTIONS, THE MAXIMUM ALLOWABLE SLOPES SHALL NOT EXCEED 12.5% AND SHALL BE LESS THAN 200 FEET IN LENGTH

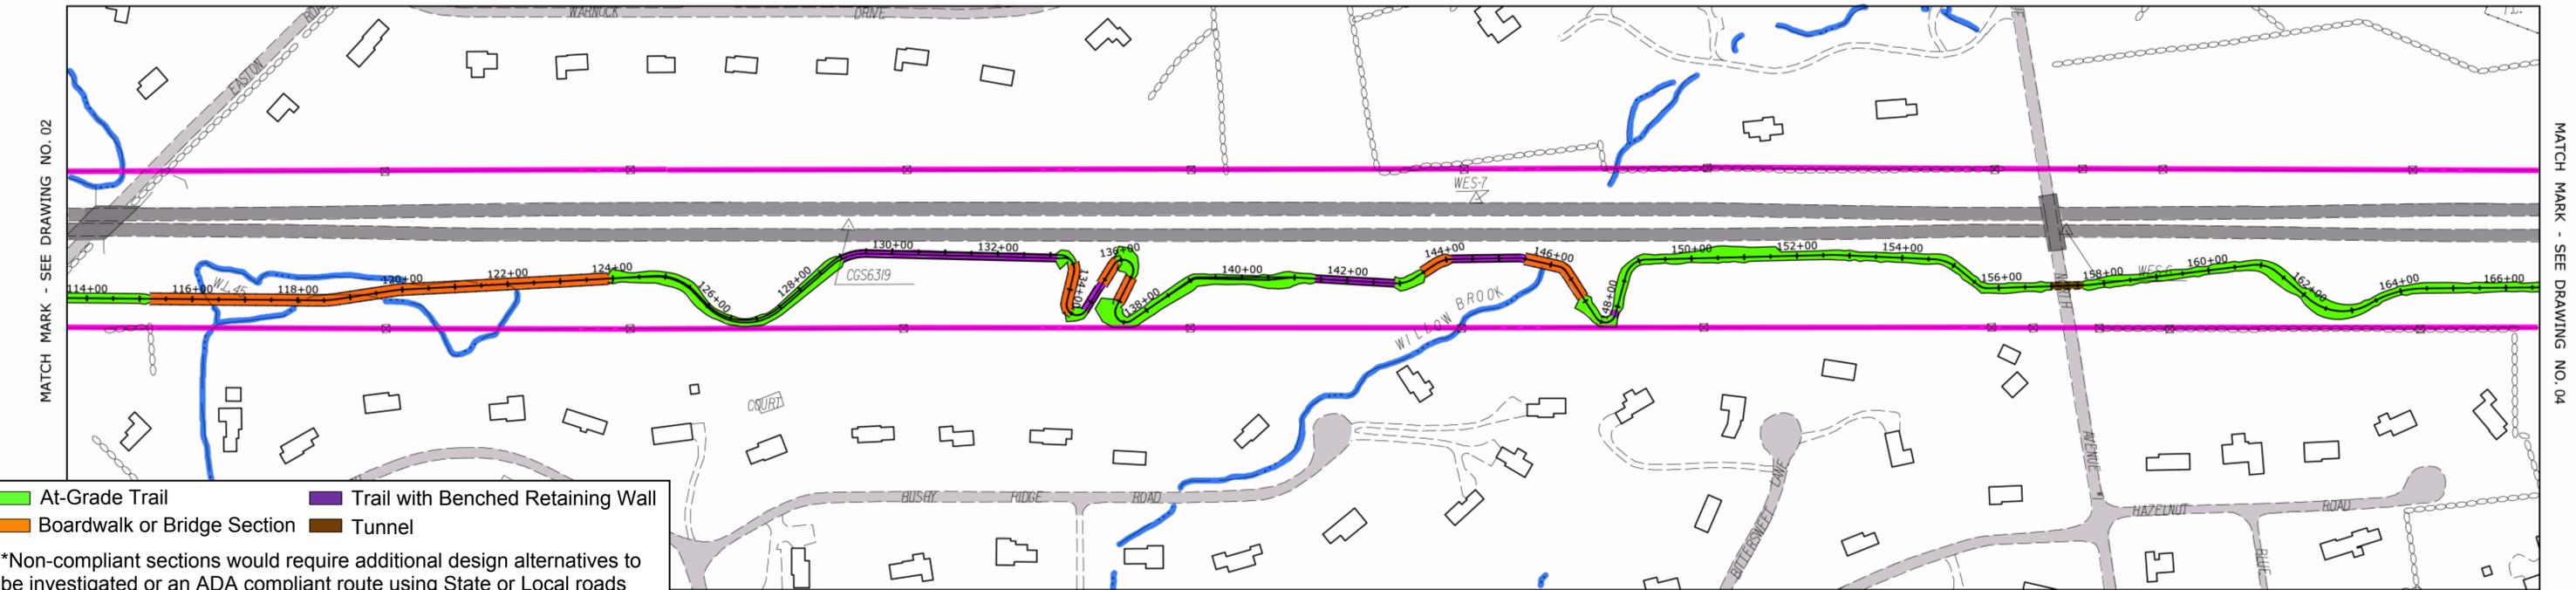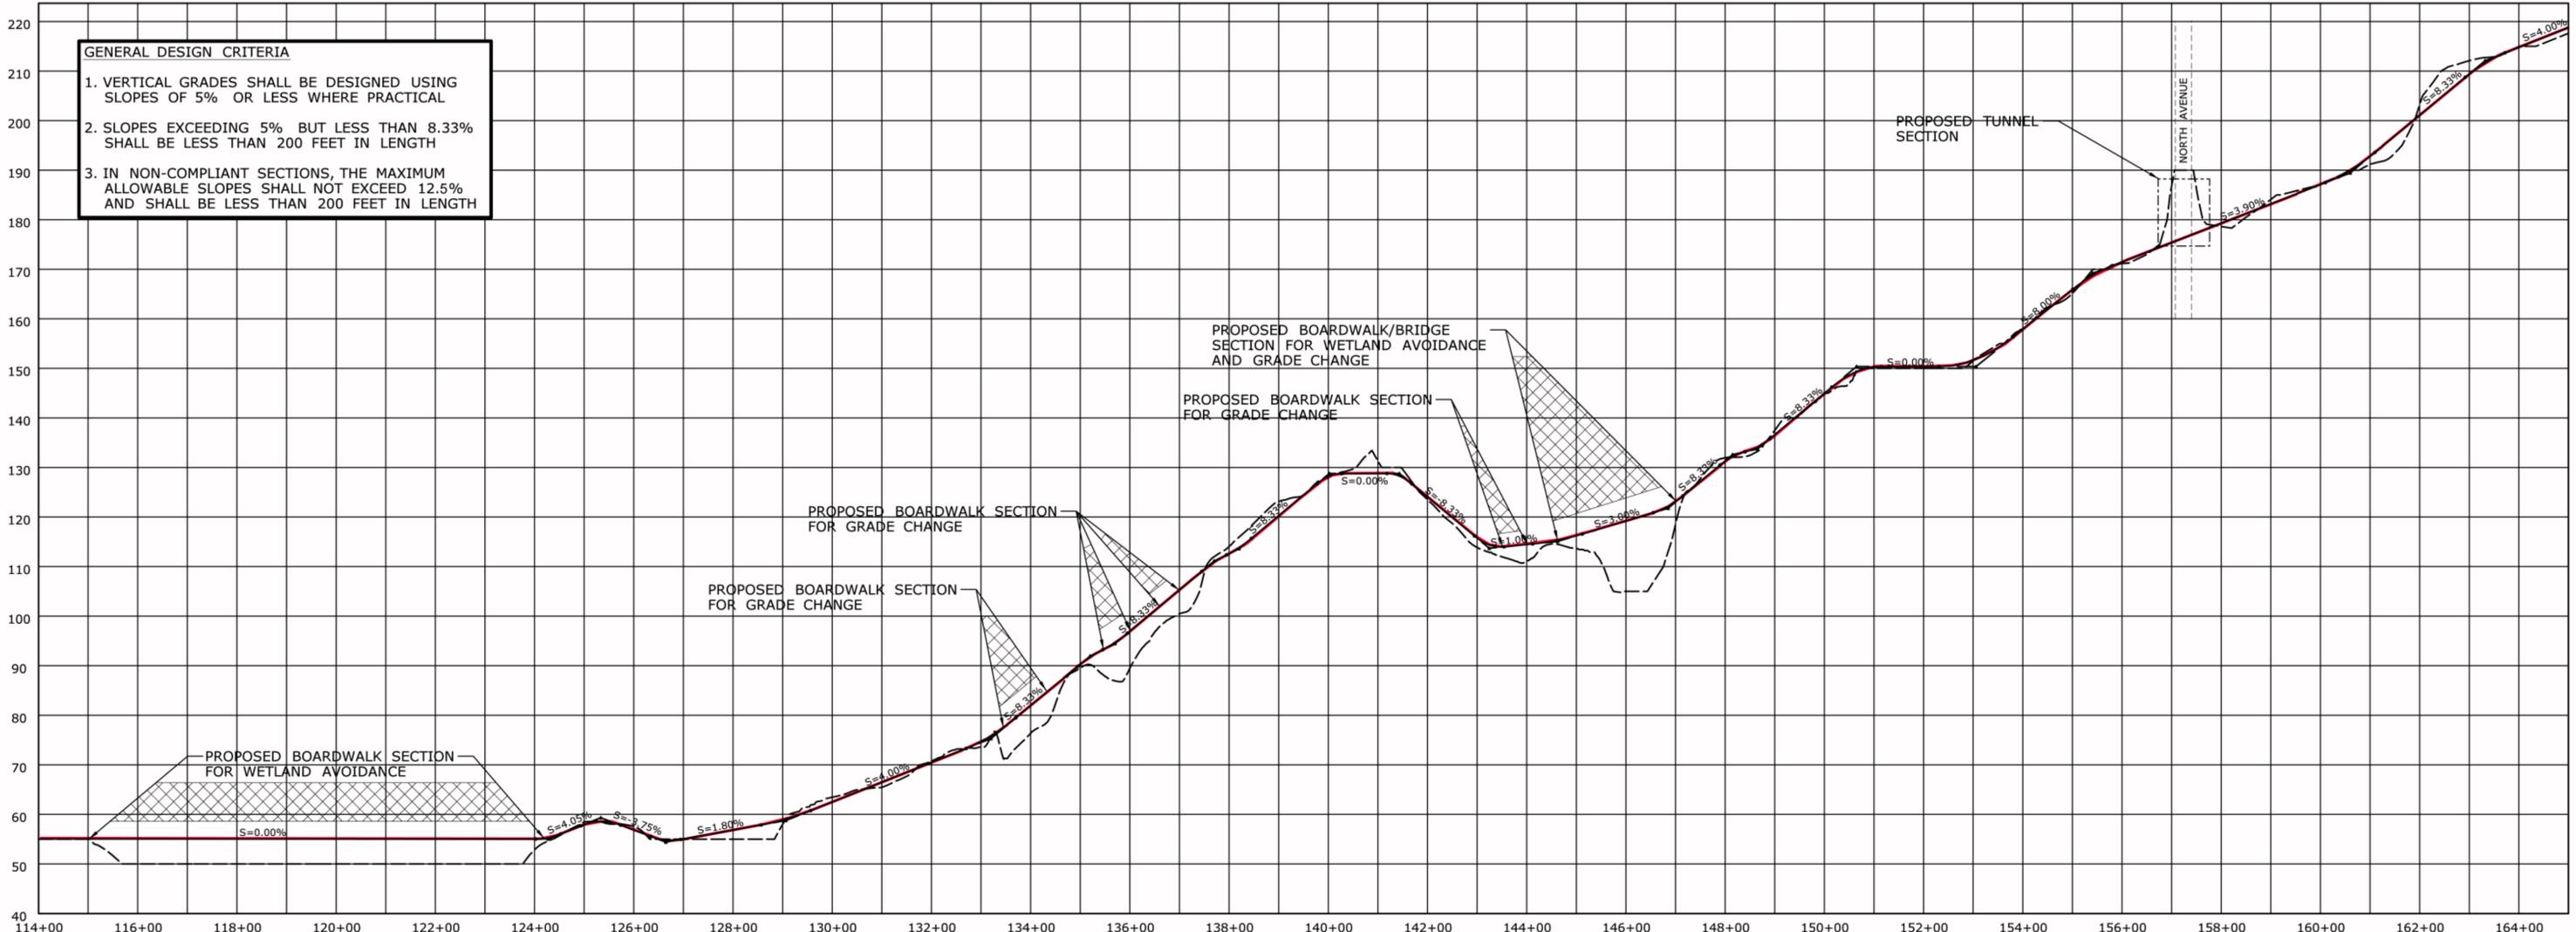

■ At-Grade Trail ■ Trail with Benched Retaining Wall
■ Boardwalk or Bridge Section ■ Tunnel

*Non-compliant sections would require additional design alternatives to be investigated or an ADA compliant route using State or Local roads would have to be identified.

PRELIMINARY DESIGN REVIEW

REV.	DATE	REVISION DESCRIPTION	SHEET NO.

THE INFORMATION, INCLUDING ESTIMATED QUANTITIES OF WORK, SHOWN ON THESE SHEETS IS BASED ON LIMITED INVESTIGATIONS BY THE STATE AND IS IN NO WAY WARRANTED TO INDICATE THE CONDITIONS OF ACTUAL QUANTITIES OF WORK WHICH WILL BE REQUIRED.

Plotted Date: 3/4/2014

DESIGNER/DRAFTER:
MLW

CHECKED BY:
MSC

SCALE AS NOTED

STATE OF CONNECTICUT
DEPARTMENT OF TRANSPORTATION

Filename: ...LHW_MSH_0173_0410_Westport_PLN-03.dgn

SIGNATURE/BLOCK:
OFFICE OF ENGINEERING

APPROVED BY:

PROJECT TITLE:
**MERRITT PARKWAY
MULTI-USE TRAIL
FEASIBILITY STUDY**


TOWN:
TOWN OF WESTPORT

DRAWING TITLE:
**CONCEPTUAL ALIGNMENT
PLAN AND PROFILE**


PROJECT NO.
173-410

DRAWING NO.
SHT-03

SHEET NO.

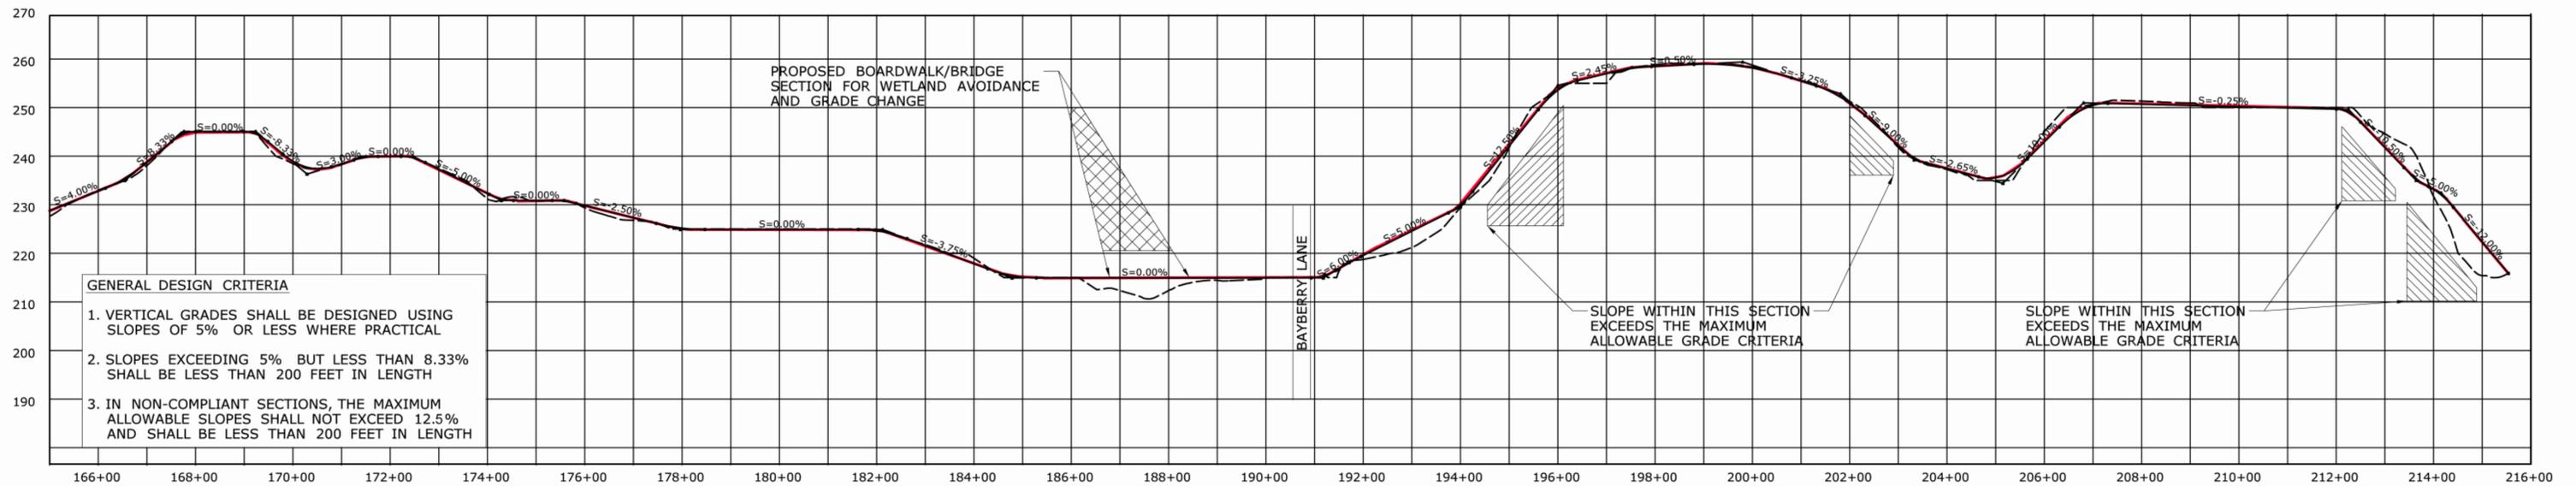

- GENERAL DESIGN CRITERIA**
1. VERTICAL GRADES SHALL BE DESIGNED USING SLOPES OF 5% OR LESS WHERE PRACTICAL
 2. SLOPES EXCEEDING 5% BUT LESS THAN 8.33% SHALL BE LESS THAN 200 FEET IN LENGTH
 3. IN NON-COMPLIANT SECTIONS, THE MAXIMUM ALLOWABLE SLOPES SHALL NOT EXCEED 12.5% AND SHALL BE LESS THAN 200 FEET IN LENGTH

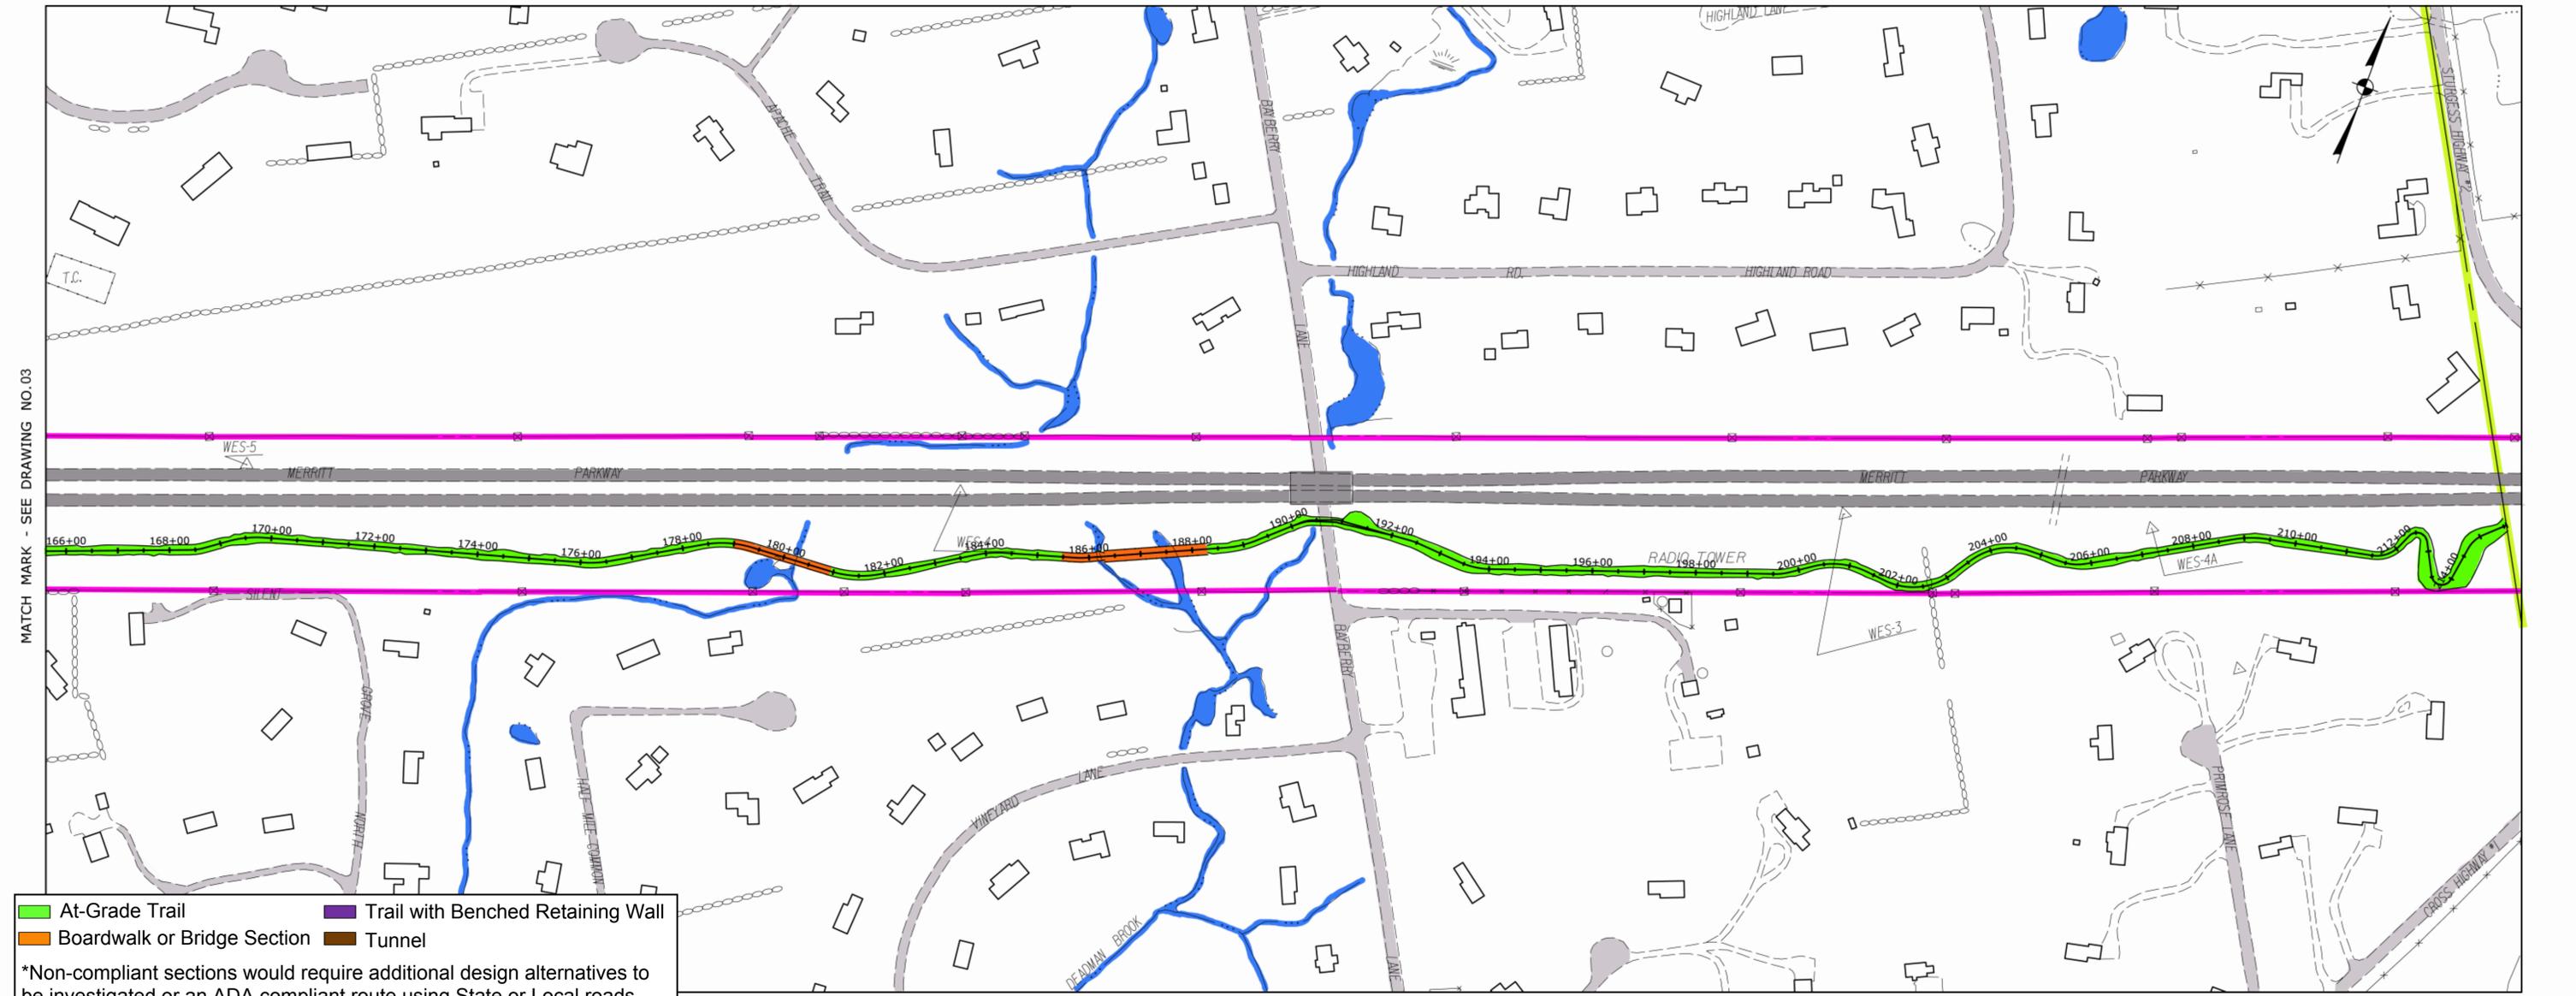

- █ At-Grade Trail
 - █ Trail with Benched Retaining Wall
 - █ Boardwalk or Bridge Section
 - █ Tunnel
- *Non-compliant sections would require additional design alternatives to be investigated or an ADA compliant route using State or Local roads would have to be identified.

PRELIMINARY DESIGN REVIEW

REV.	DATE	REVISION DESCRIPTION	SHEET NO.

Plotted Date: 3/4/2014

DESIGNER/DRAFTER:
MLW

CHECKED BY:
MSC

SCALE AS NOTED



SIGNATURE/
BLOCK:

OFFICE OF ENGINEERING

APPROVED BY:

PROJECT TITLE:

**MERRITT PARKWAY
MULTI-USE TRAIL
FEASIBILITY STUDY**

TOWN:
TOWN OF WESTPORT

DRAWING TITLE:
**CONCEPTUAL ALIGNMENT
PLAN AND PROFILE**

PROJECT NO.
173-410

DRAWING NO.
SHT-04

SHEET NO.