


REFERENCES:

1. "ASSESSMENT MAP OF THE TOWN OF BRANFORD, CONNECTICUT 2006," MAP: DOB, BY: NEW ENGLAND GEOSYSTEMS, AERIAL PHOTOGRAPHY: MARCH 29 AND APRIL 6, 1999, PRINTED: 2006, SCALE: 1"=100'.
2. "COMMUTER PARKING LOT, BRANFORD, CONNECTICUT, TEST PIT, DRILL AND, SEISMIC SURVEY PLAN," BY: STORCH ASSOC., DATED: 10/93, SCALE: 1"=40'.

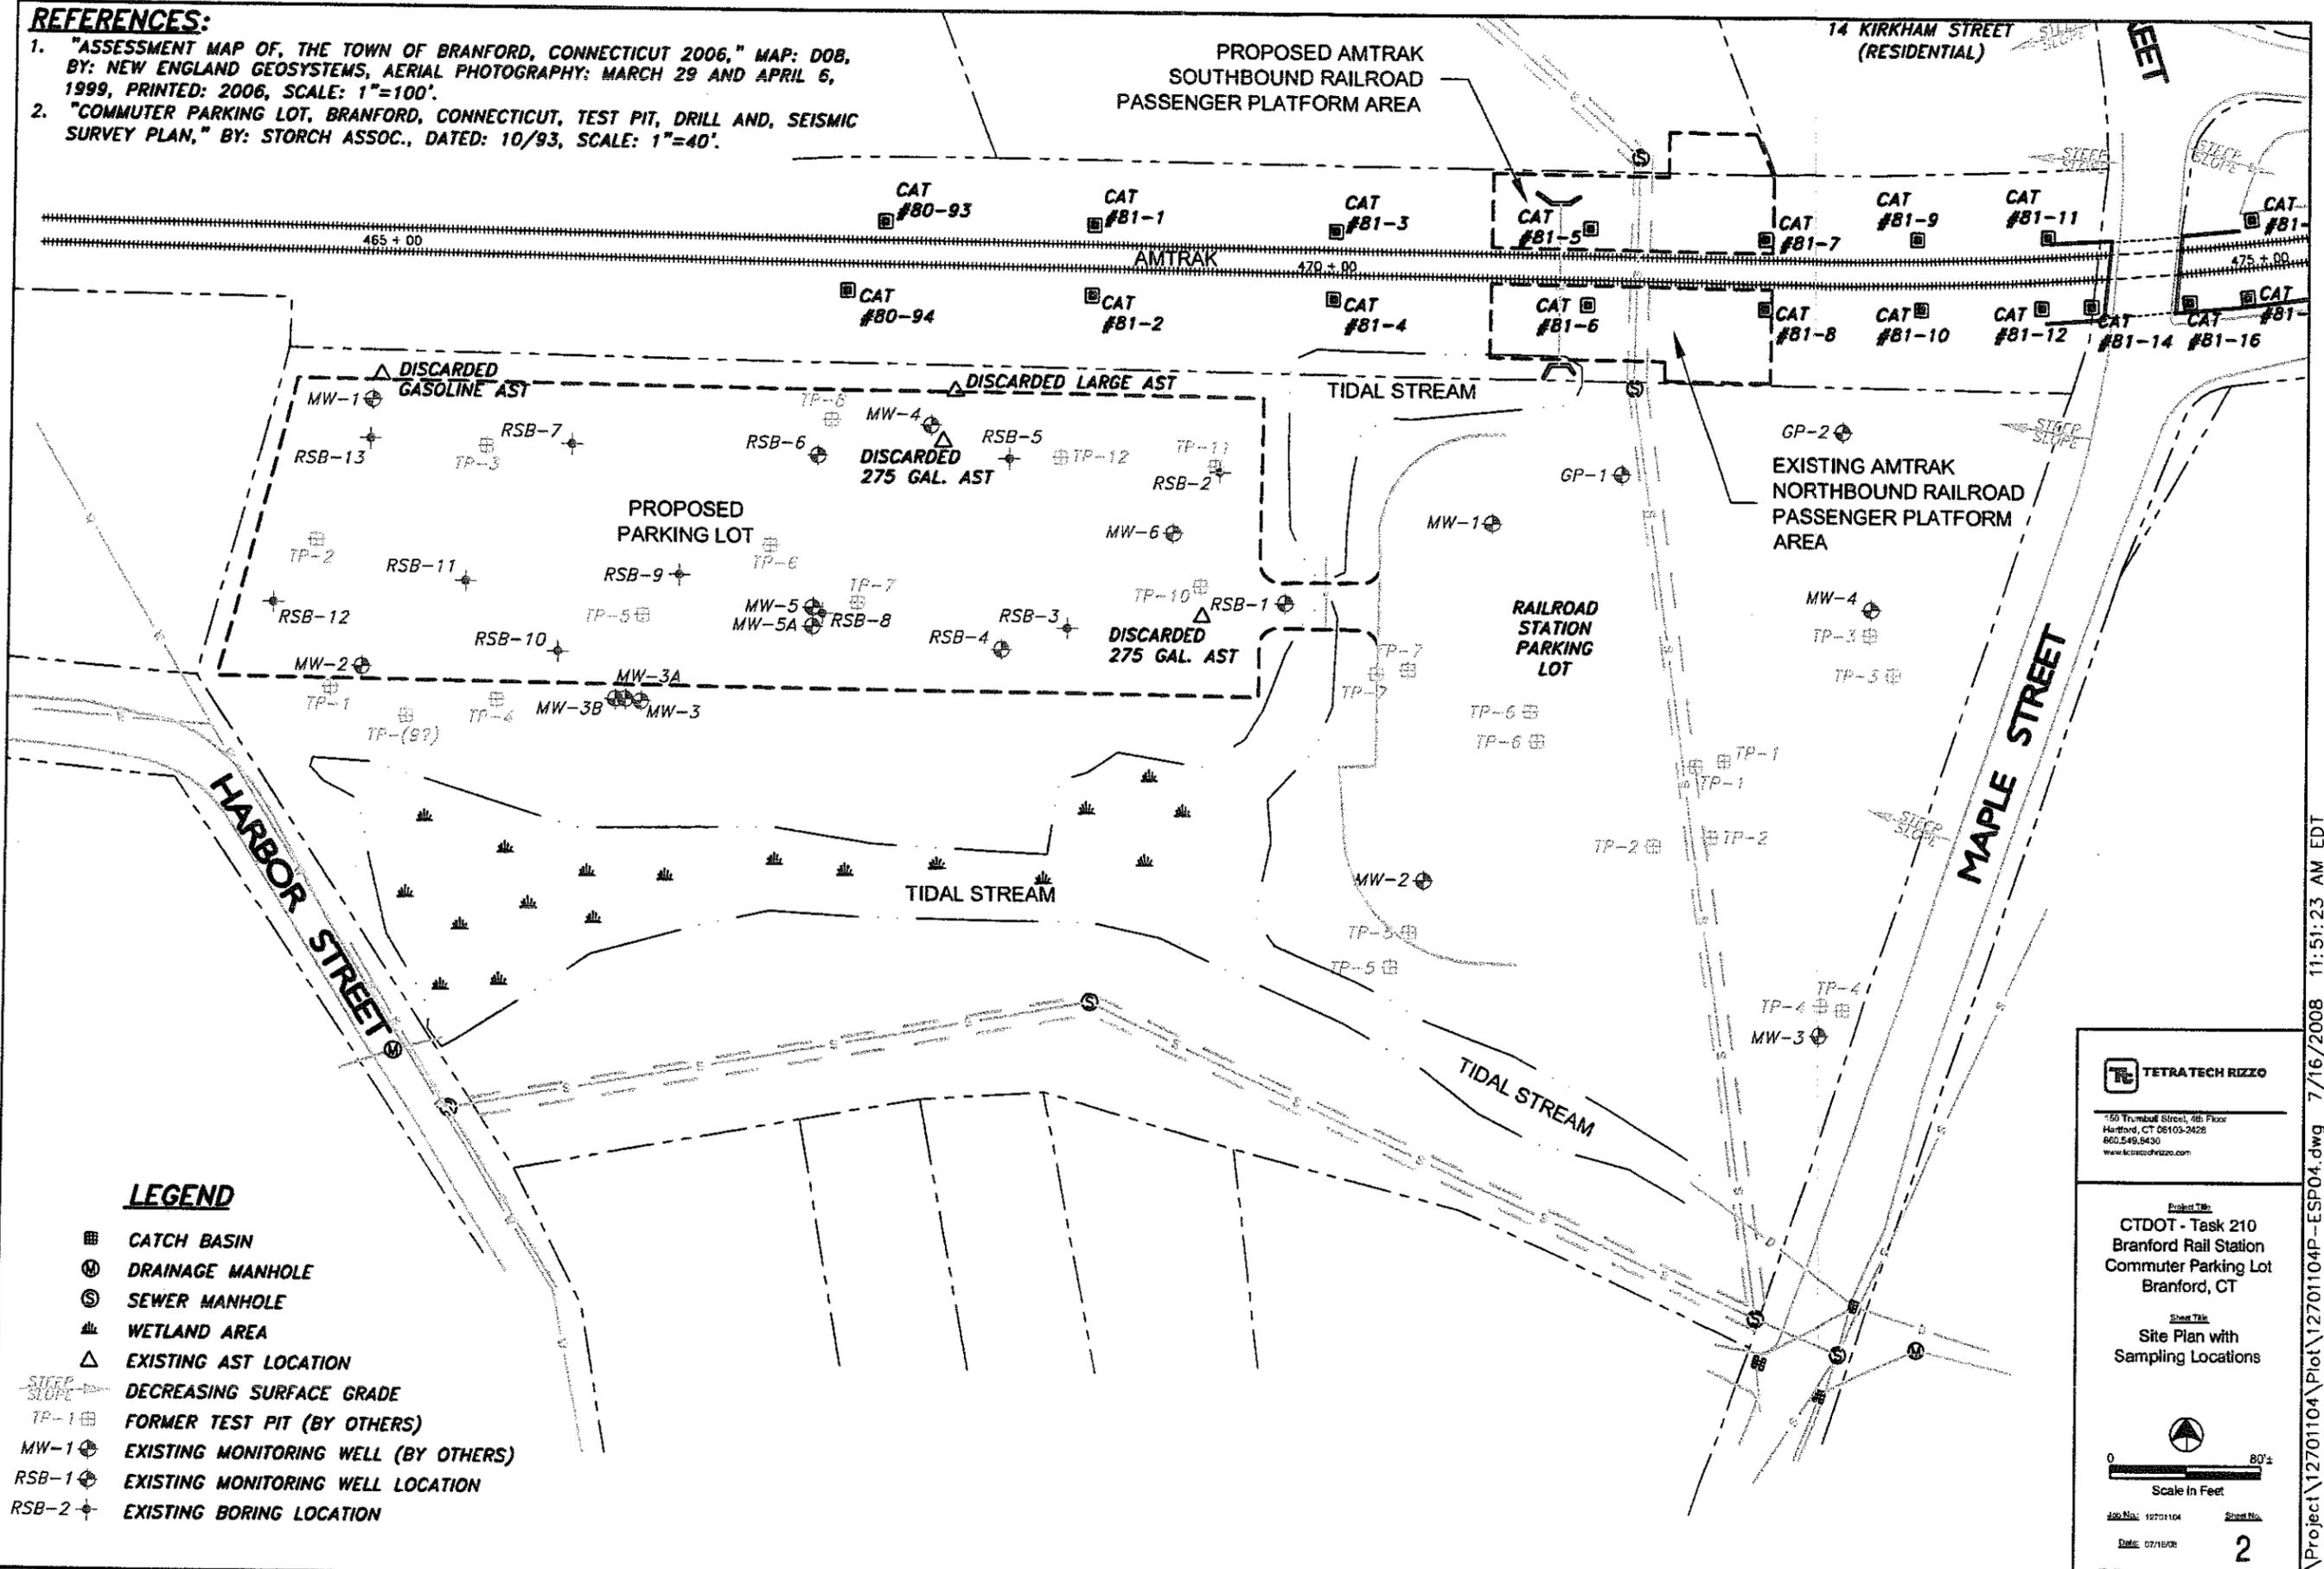

LEGEND

- ☐ CATCH BASIN
- ⊕ DRAINAGE MANHOLE
- ⊙ SEWER MANHOLE
- ⊕ WETLAND AREA
- △ EXISTING AST LOCATION
- ↘ DECREASING SURFACE GRADE
- TP-1 ⊕ FORMER TEST PIT (BY OTHERS)
- MW-1 ⊕ EXISTING MONITORING WELL (BY OTHERS)
- RSB-1 ⊕ EXISTING MONITORING WELL LOCATION
- RSB-2 ⊕ EXISTING BORING LOCATION

TETRA TECH RIZZO
 150 Thimble Street, 4th Floor
 Hartford, CT 06103-2426
 860.549.9430
 www.tetra-tech-rizzo.com

Project Title:
**CTDOT - Task 210
 Branford Rail Station
 Commuter Parking Lot
 Branford, CT**

Sheet Title:
**Site Plan with
 Sampling Locations**

0 80'±
 Scale In Feet

Job No: 12701104 Sheet No:
 Date: 07/16/08 **2**
 File Name: 12701104P-ESP04