





Source: 2004 Digital Aerial Photograph

Vanasse Hangen Brustlin, Inc.

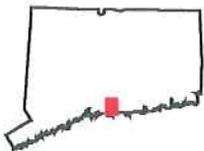

Quadrangle Location

Aerial Photograph  
Proposed Tower Relocation  
1919 Boston Post Road  
Guilford, Connecticut

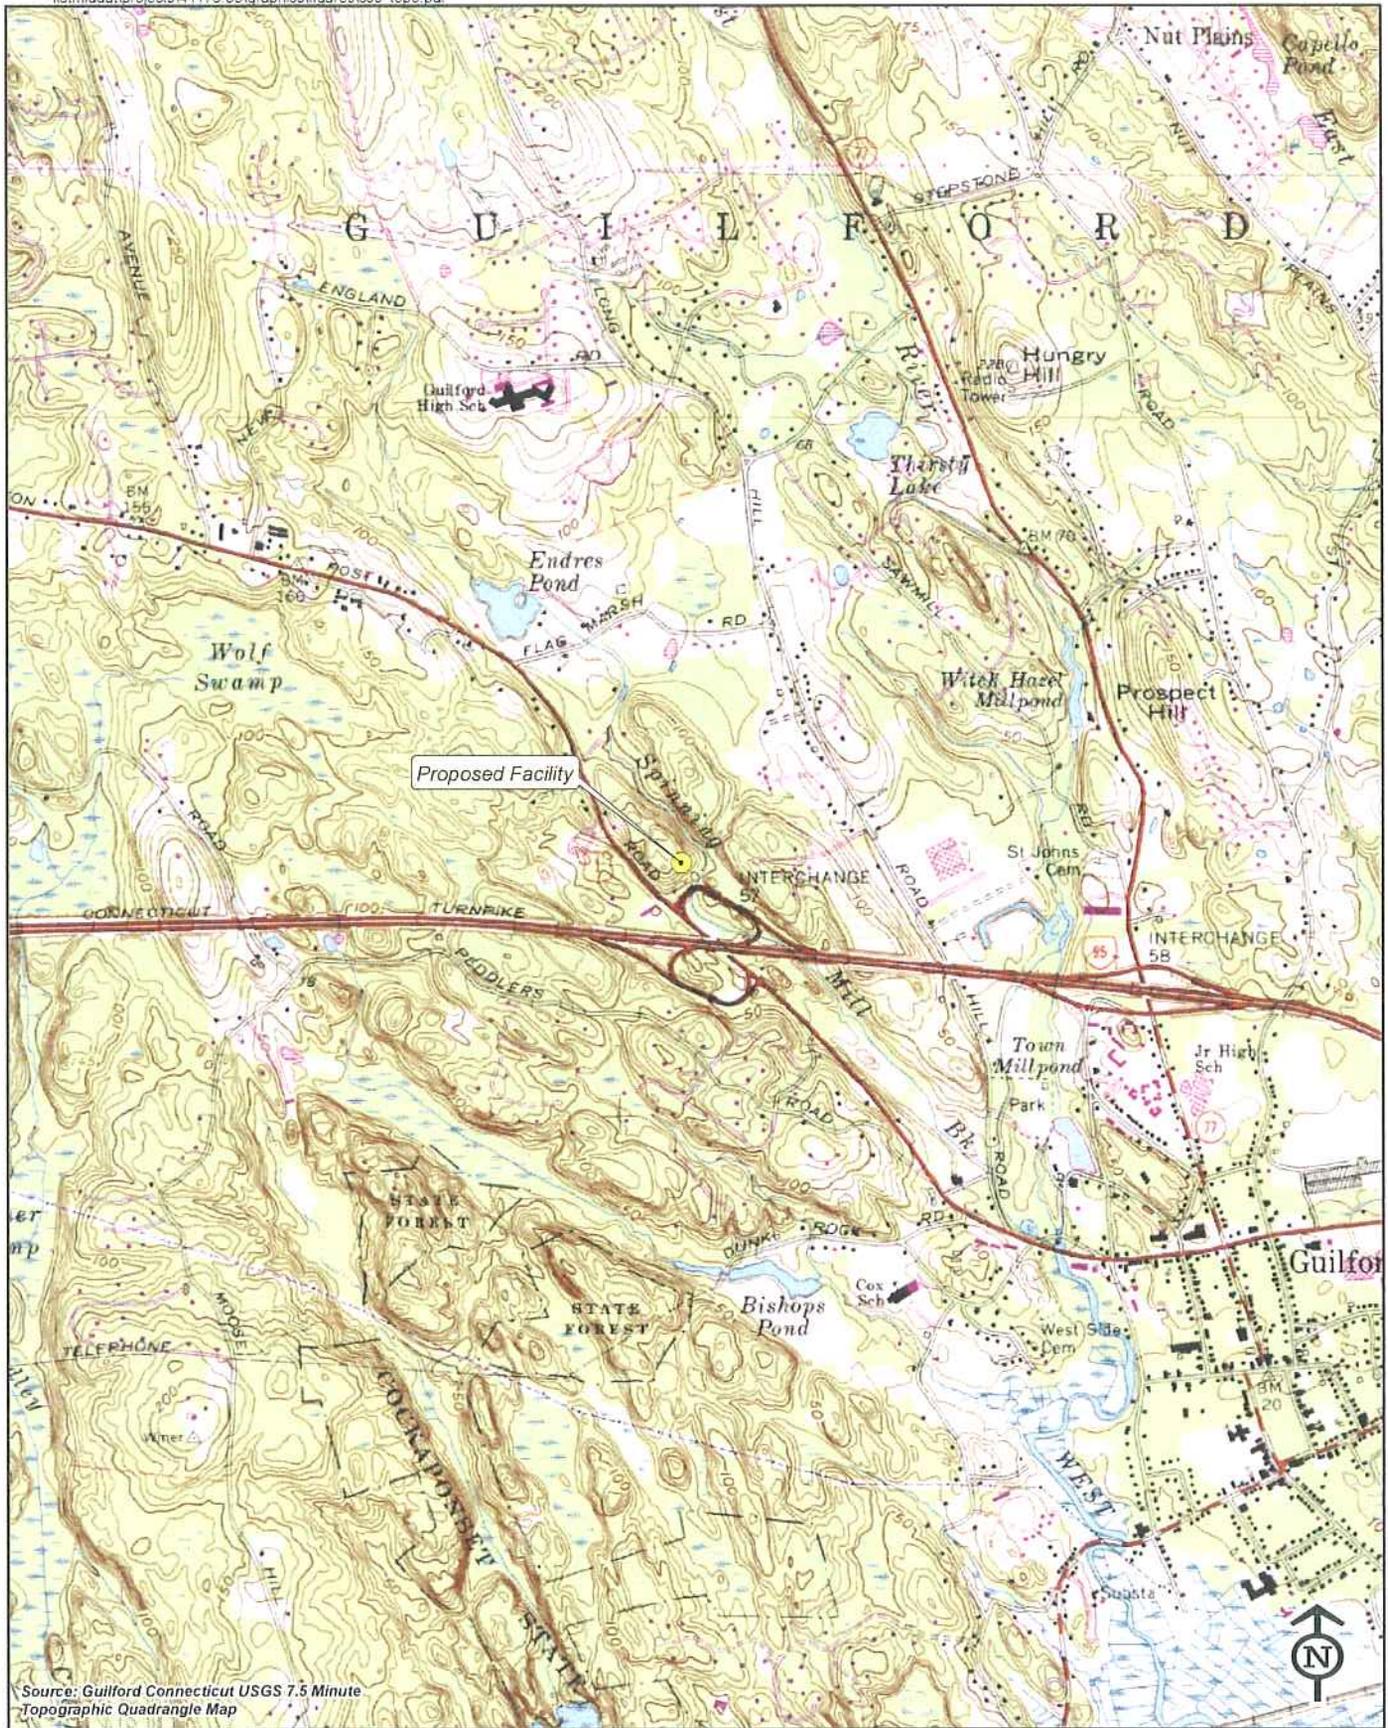

Source: Guilford Connecticut USGS 7.5 Minute Topographic Quadrangle Map



Vanasse Hangen Brustlin, Inc.


USGS Topographic Map  
Proposed Tower Relocation  
1919 Boston Post Road  
Guilford, Connecticut



Quadrangle Location

# WIRELESS COMMUNICATIONS FACILITY GUILFORD

1919 BOSTON POST ROAD  
GUILFORD, CONNECTICUT

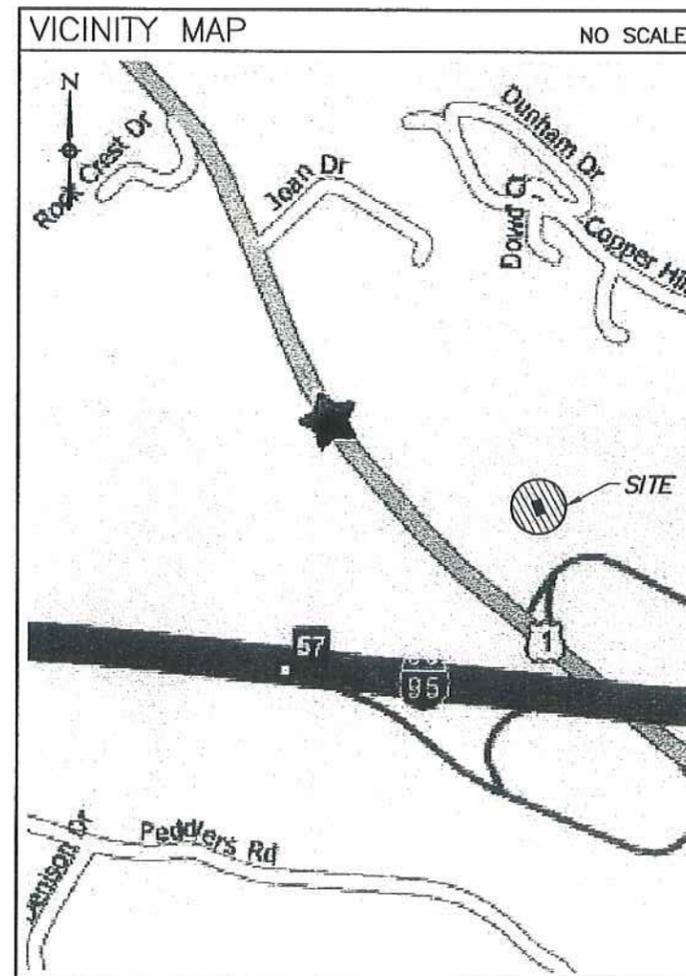

## PROJECT SUMMARY

**SITE NAME:** GUILFORD  
**SITE ADDRESS:** 1919 BOSTON POST ROAD  
GUILFORD, CONNECTICUT  
**JURISDICTION:** CONNECTICUT SITING COUNCIL  
**GOVERNING CODE:** CONNECTICUT STATE BUILDING  
AND LIFE SAFETY CODE  
**MAP:** 79  
**LOT:** 35  
**ZONE:** SCW  
(SERVICE CENTER WEST ZONING DISTRICT)  
**OWNER:** C & K REAL ESTATE, LLC  
**APPLICANT:** GLOBAL SIGNAL  
**ARCHITECT:** URS CORPORATION A.E.S.  
500 ENTERPRISE DRIVE  
ROCKY HILL, CT 06067  
**M/E/P ENGINEER:** URS CORPORATION A.E.S.  
500 ENTERPRISE  
ROCKY HILL, CT 06067  
**GEODETIC COORDINATES:** LATITUDE 41° 17' 57.48"  
LONGITUDE 72° 42' 19.16"  
**GROUND ELEVATION:** ELEVATION 99.4'

A/E FIRM  
**URS CORPORATION A/E/S**  
 500 ENTERPRISE DRIVE  
 ROCKY HILL, CONNECTICUT  
 1-(800)-529-8882



## LEGEND

SYMBOL	DESCRIPTION
	SECTION OR DETAIL NUMBER
	SHEET WHERE DETAIL/SECTION OCCURS
	ELEVATION NUMBER
	SHEET WHERE ELEVATION OCCURS

## ABBREVIATIONS

MIN. MINIMUM  
 V.I.F. VERIFY IN FIELD  
 O.C. ON CENTER  
 PSF POUND/SQUARE FOOT  
 TYP. TYPICAL  
 FT. FEET  
 SQ.FT. SQUARE FEET  
 N/A NOT APPLICABLE

## SHEET INDEX

SHT. NO.	DESCRIPTION
T-1	TITLE SHEET - GENERAL NOTES AND LEGENDS
SC-1	EXISTING SITE PLAN
SC-2	SITE PLAN
SC-3	COMPOUND PLAN
SC-4	TOWER ELEVATION
SC-5	ADJUTERS MAP

PROJECT NO: 36928481  
 JOB NO: GS1-001  
 DRAWN BY: RRH  
 CHECKED BY:  
 ISSUED FOR

0	05-25-06	REVIEW
1	07-10-06	REVIEW
2	07-11-06	REVIEW
3	10-17-06	REVIEW
4	11-30-06	REVIEW
5	12-04-06	REVIEW
6	10-17-07	SITING COUNCIL

THE INFORMATION CONTAINED  
 IN THIS SET OF DOCUMENTS  
 IS PROPRIETARY BY NATURE.  
 ANY USE OR DISCLOSURE  
 OTHER THAN THAT WHICH  
 RELATES TO GLOBAL SIGNAL  
 IS STRICTLY PROHIBITED.

GUILFORD  
 1919 BOSTON POST ROAD  
 GUILFORD, CONNECTICUT  
 SCALE: AS NOTED

TITLE SHEET-  
 GENERAL NOTES  
 AND LEGENDS

T-1

A/E FIRM  
**URS CORPORATION AES**  
 500 ENTERPRISE DRIVE  
 ROCKY HILL, CONNECTICUT  
 1-(866)-529-8882



PROJECT NO: 36928481

JOB NO: GS1-001

DRAWN BY: WRB

CHECKED BY:

ISSUED FOR

0	05-25-06	REVIEW
1	07-10-06	REVIEW
2	07-11-06	REVIEW
3	10-17-06	REVIEW
4	11-30-06	REVIEW
5	12-04-06	REVIEW
6	10-17-07	SITING COUNCIL


THE INFORMATION CONTAINED IN THIS SET OF DOCUMENTS IS PROPRIETARY BY NATURE. ANY USE OR DISCLOSURE OTHER THAN THAT WHICH RELATES TO GLOBAL SIGNAL IS STRICTLY PROHIBITED.

**GUILFORD**  
 1919 BOSTON POST ROAD  
 GUILFORD, CONNECTICUT

SCALE: AS NOTED


EXISTING  
 SITE PLAN

**SC-1**

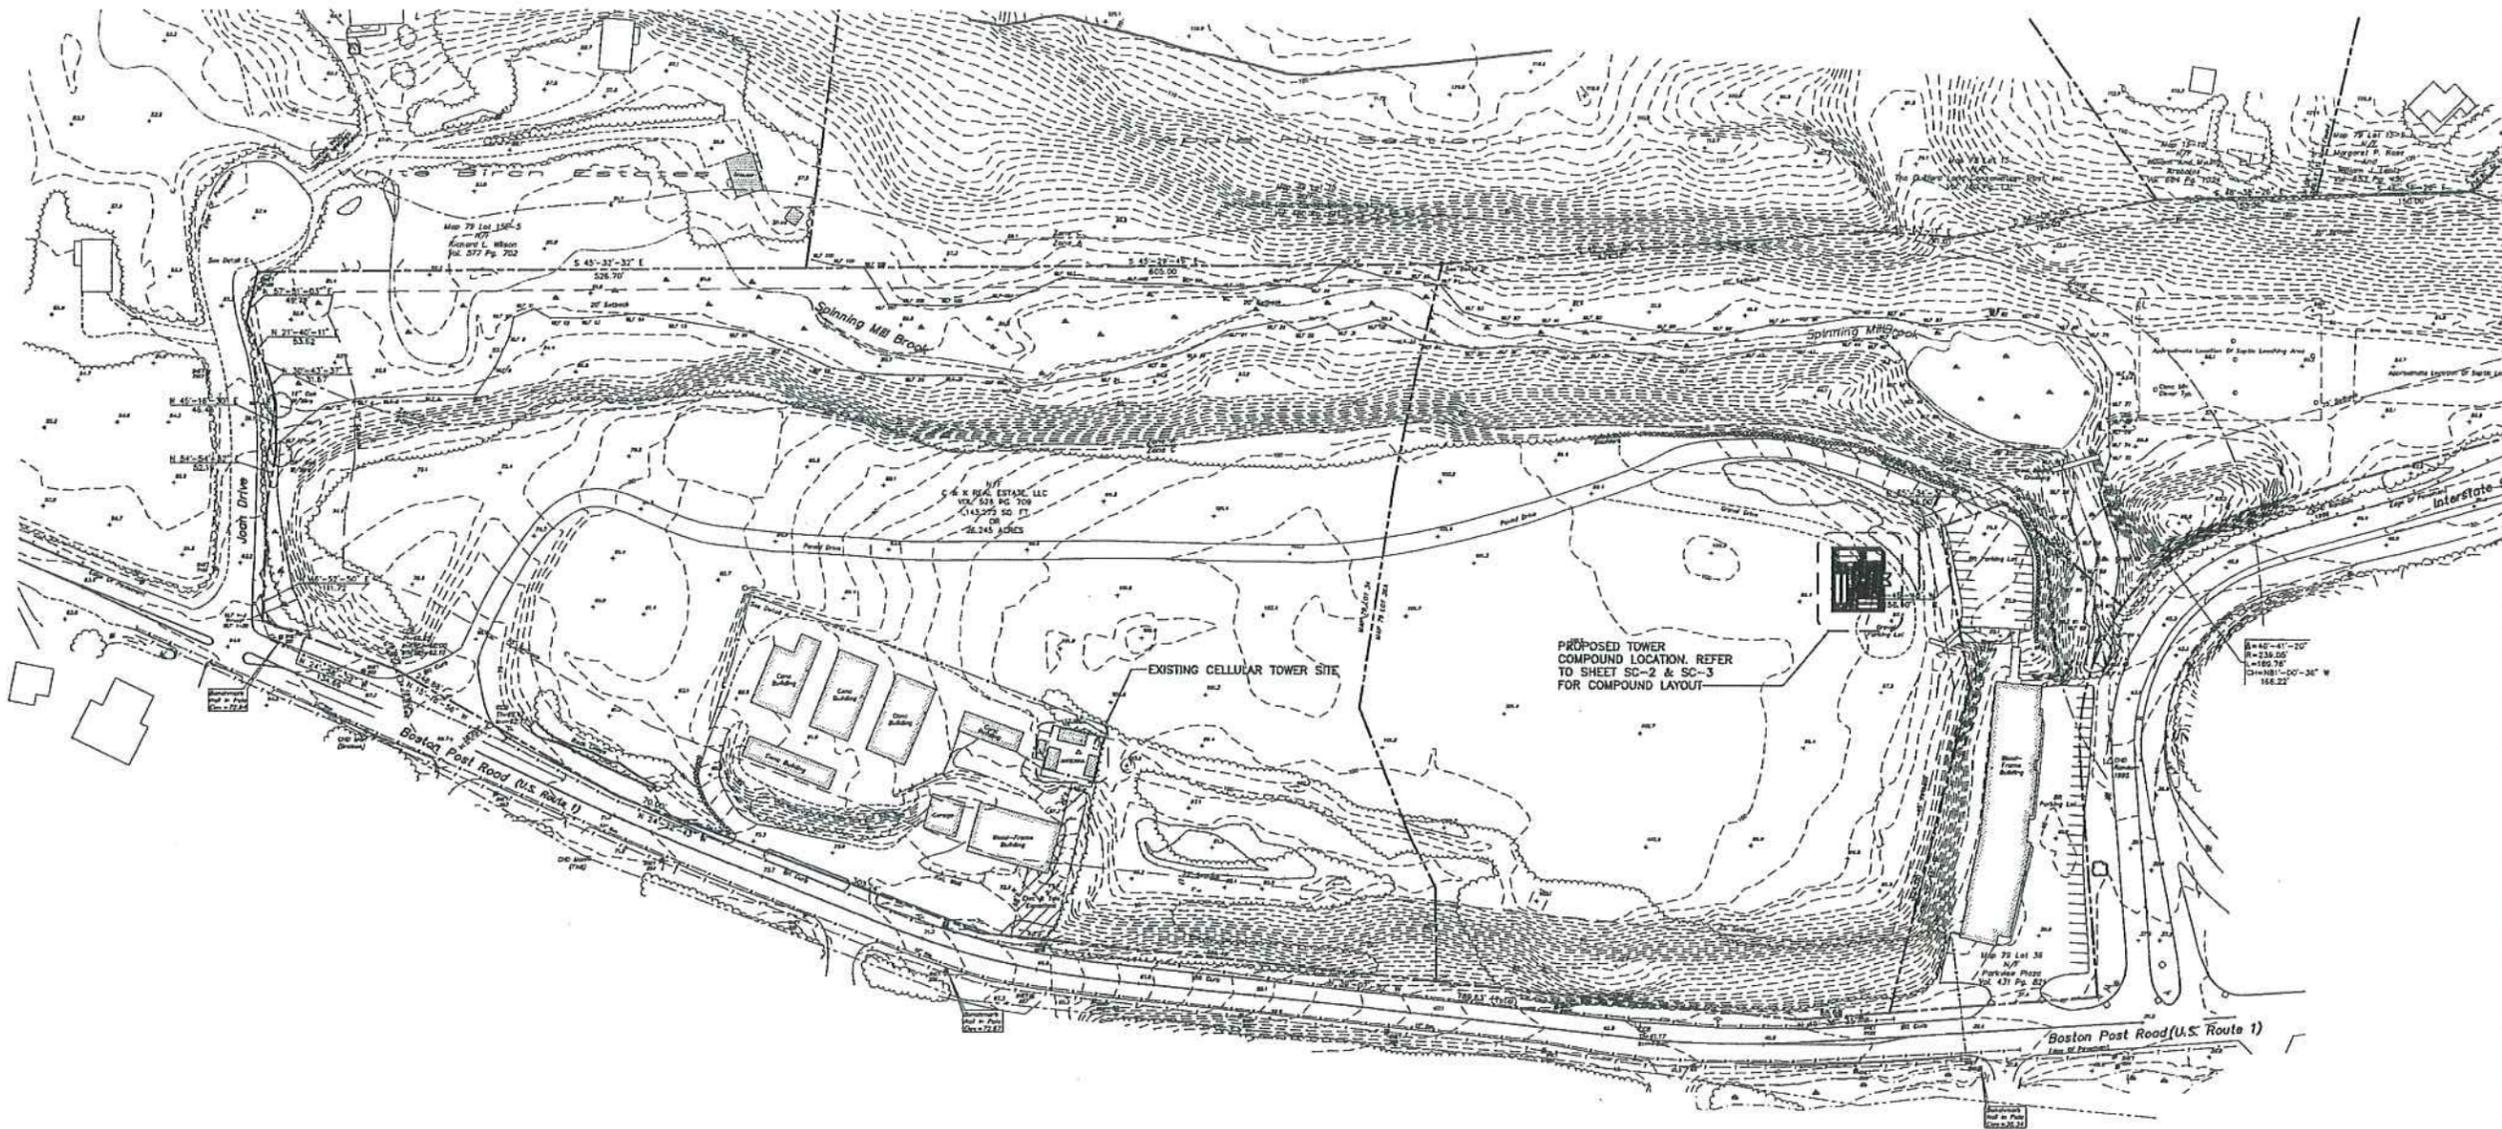

**1** EXISTING SITE PLAN  
 SC-1 SCALE: 1"=80'-0"



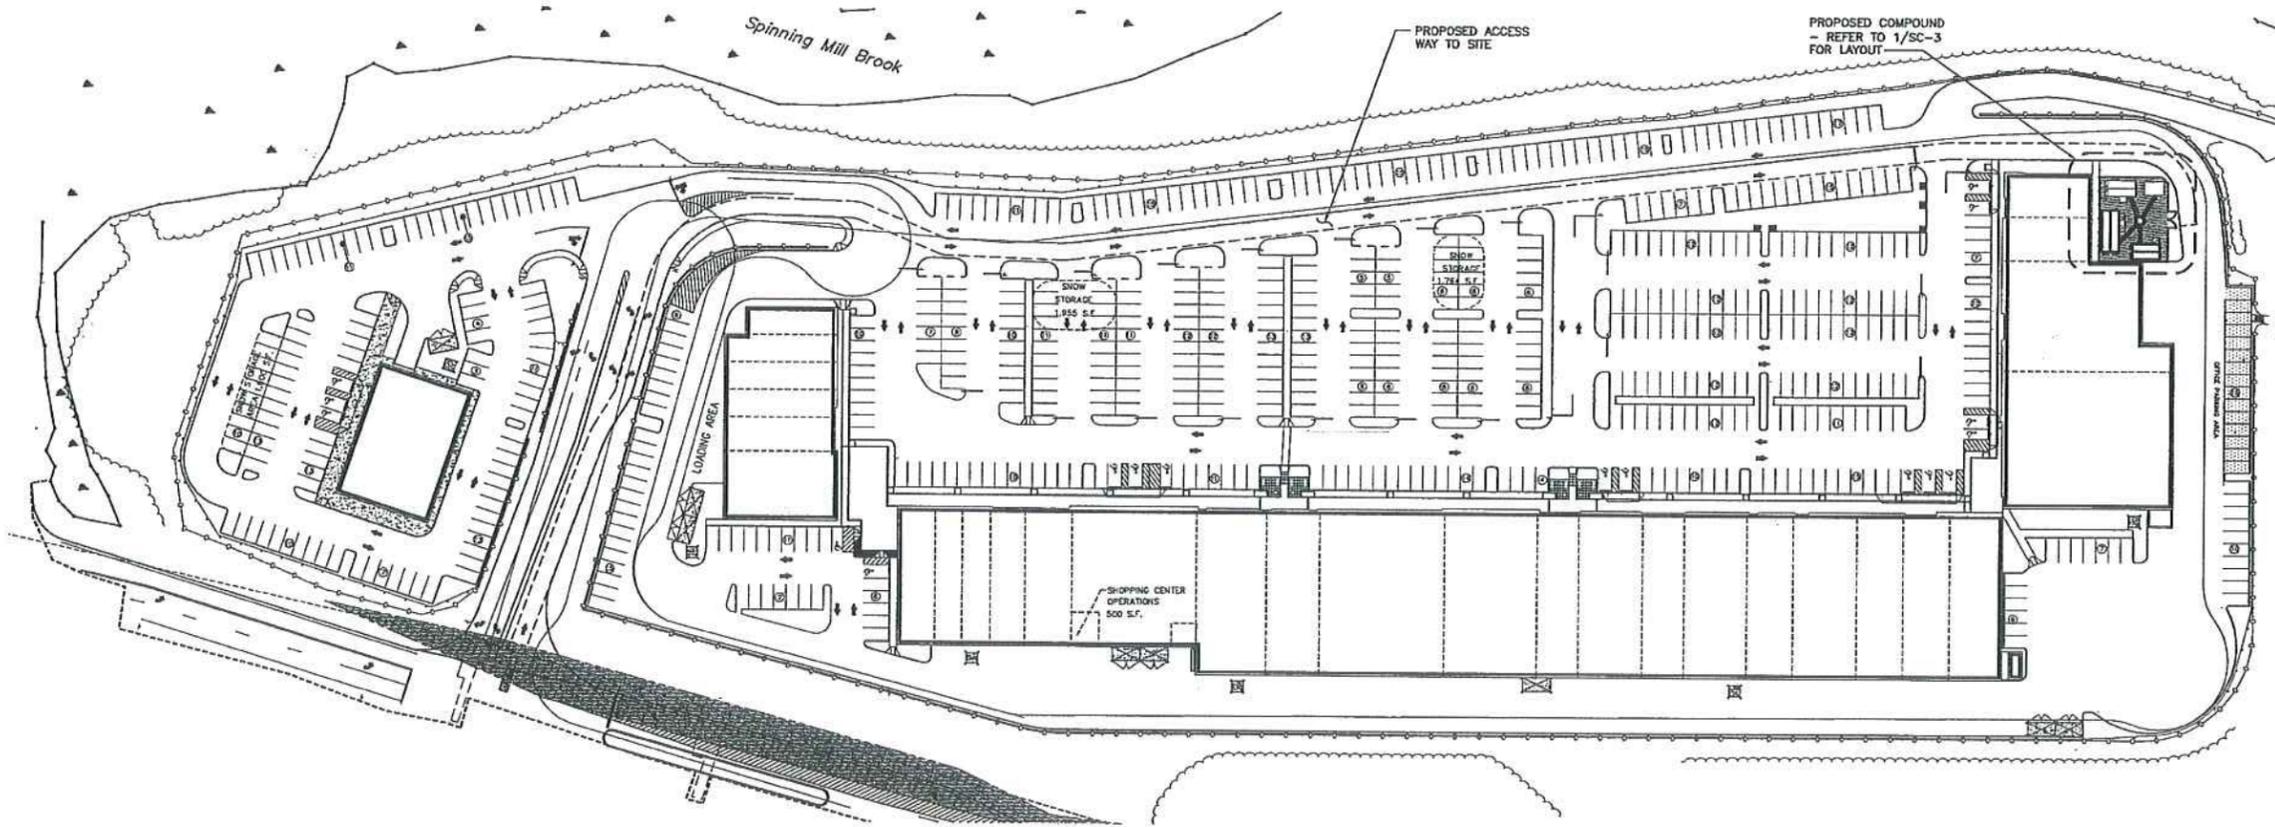

1 PROPOSED SITE PLAN  
 SC-2 SCALE: 1"=60'-0" 0 30 60 120 180

A/E FIRM  
**URS CORPORATION AES**  
 500 ENTERPRISE DRIVE  
 ROCKY HILL, CONNECTICUT  
 1-(860)-529-8882



PROJECT NO: 36928481  
 JOB NO: GS1-001  
 DRAWN BY: PJS  
 CHECKED BY:

ISSUED FOR

0	05-25-06	REVIEW
1	07-10-06	REVIEW
2	07-11-06	REVIEW
3	10-17-06	REVIEW
4	11-30-06	REVIEW
5	12-04-06	REVIEW
6	10-17-07	SITING COUNCIL


THE INFORMATION CONTAINED  
 IN THIS SET OF DOCUMENTS  
 IS PROPRIETARY BY NATURE.  
 ANY USE OR DISCLOSURE  
 OTHER THAN THAT WHICH  
 RELATES TO GLOBAL SIGNAL  
 IS STRICTLY PROHIBITED.

GUILFORD  
 1919 BOSTON POST ROAD  
 GUILFORD, CONNECTICUT

SCALE: AS NOTED

SITE PLAN

SC-2

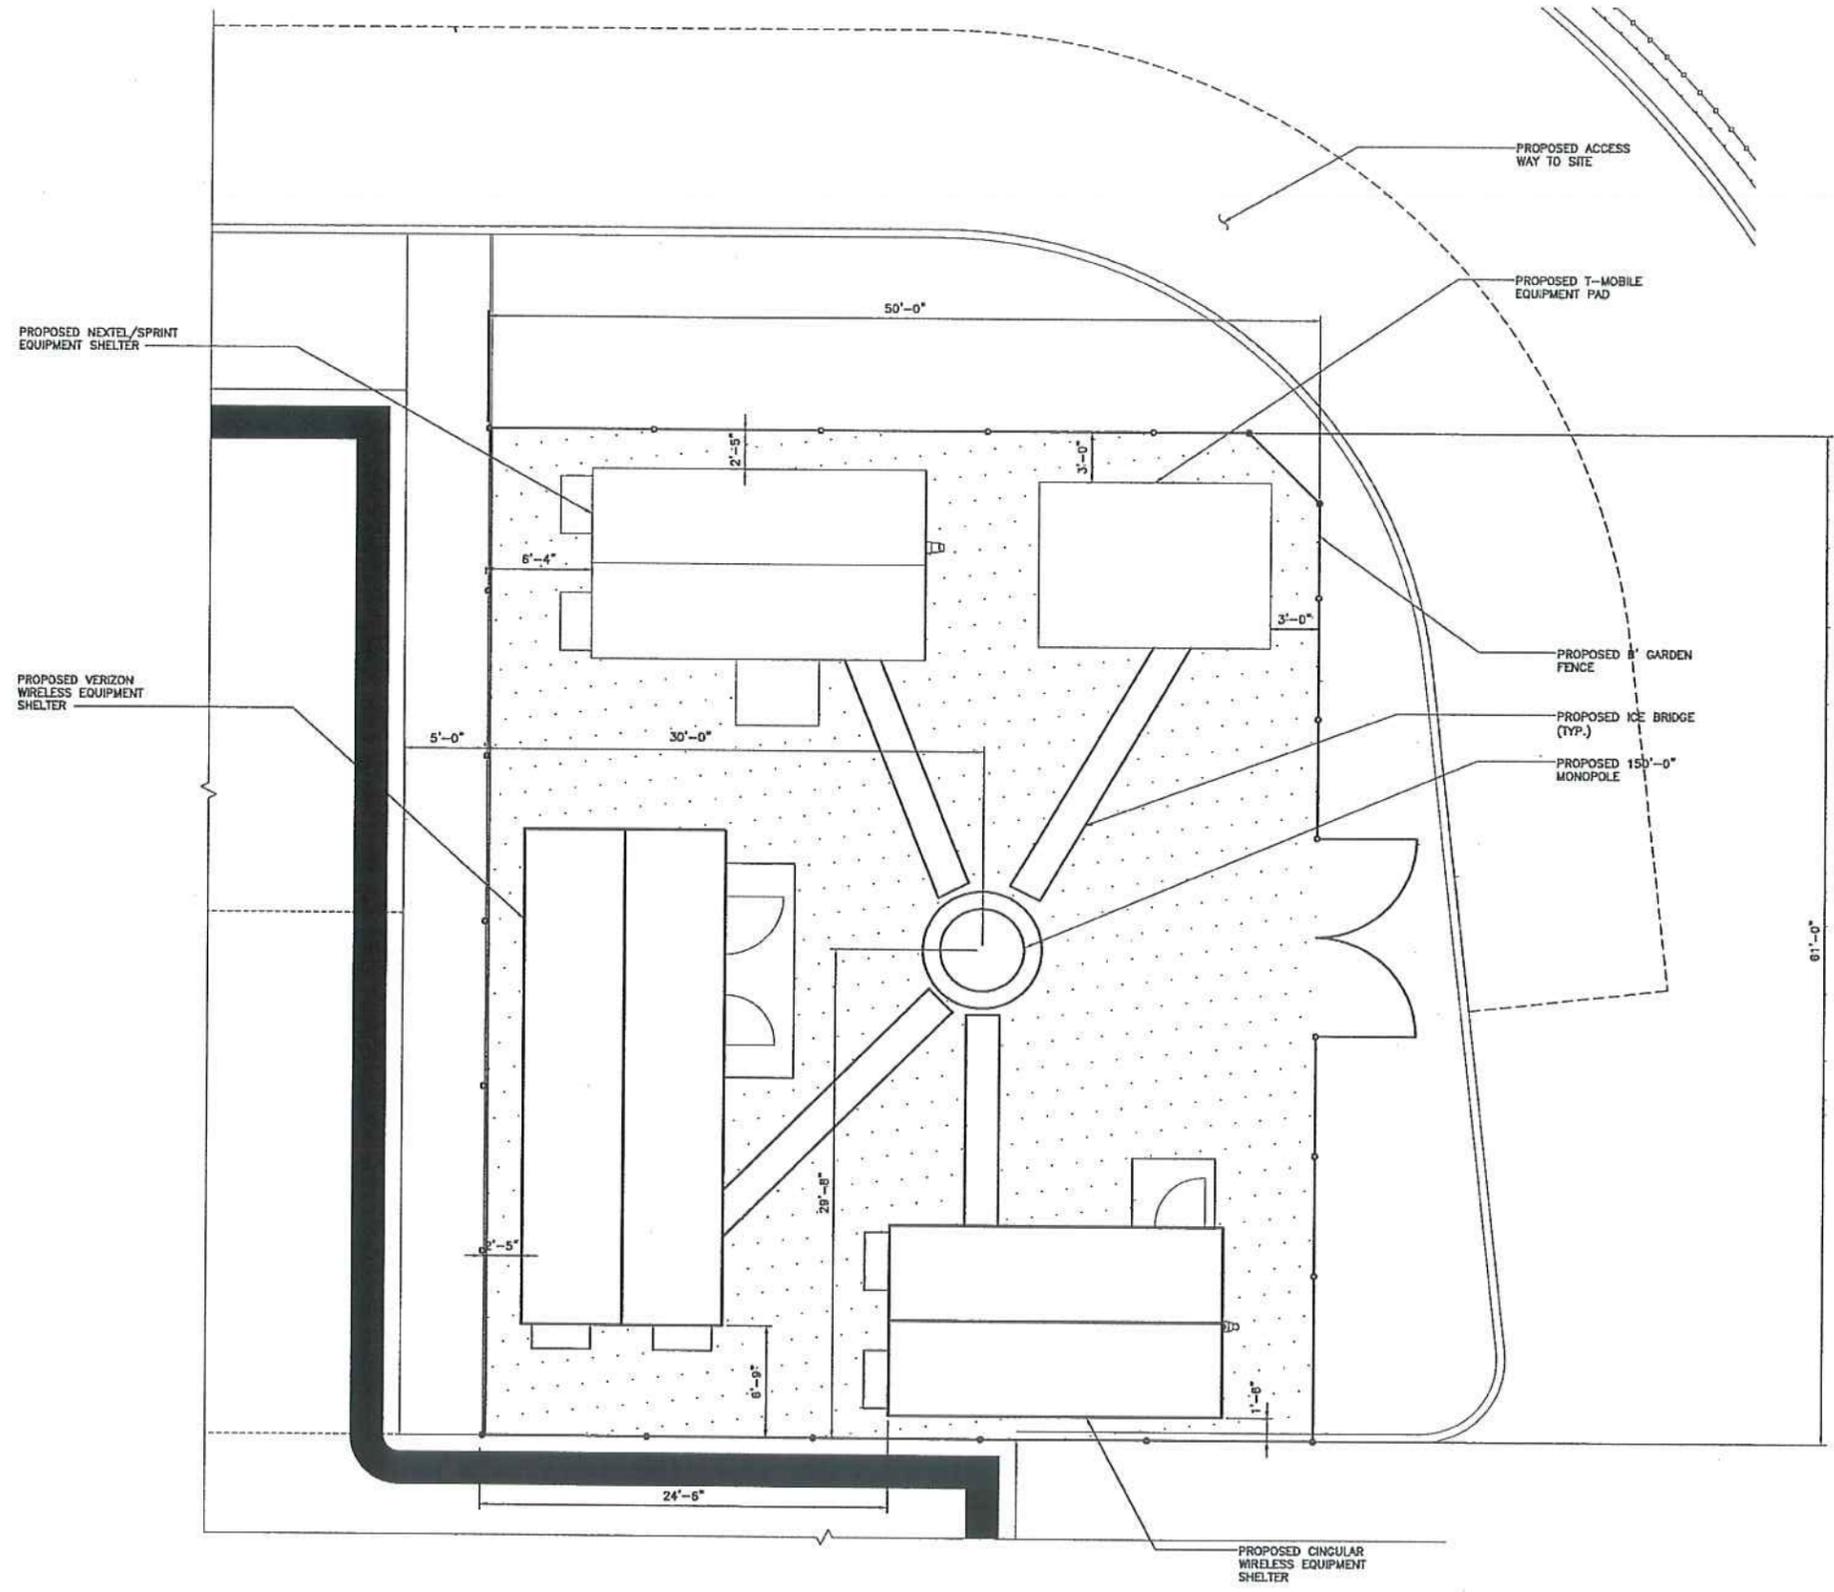

A/E FIRM  
**URS CORPORATION AES**  
 500 ENTERPRISE DRIVE  
 ROCKY HILL, CONNECTICUT  
 1-(860)-529-8882



PROJECT NO: 36928481

JOB NO: GS1-001

DRAWN BY: PJS

CHECKED BY:

ISSUED FOR		
0	05-25-06	REVIEW
1	07-10-06	REVIEW
2	07-11-06	REVIEW
3	10-17-06	REVIEW
4	11-30-06	REVIEW
5	12-04-06	REVIEW
6	10-17-07	SITING COUNCIL

THE INFORMATION CONTAINED IN THIS SET OF DOCUMENTS IS PROPRIETARY BY NATURE. ANY USE OR DISCLOSURE OTHER THAN THAT WHICH RELATES TO GLOBAL SIGNAL IS STRICTLY PROHIBITED.

**GUILFORD**  
 1919 BOSTON POST ROAD  
 GUILFORD, CONNECTICUT


SCALE: AS NOTED

COMPOUND PLAN

**SC-3**

**1** COMPOUND PLAN  
 SC-3 SCALE: 1"=5'-0"



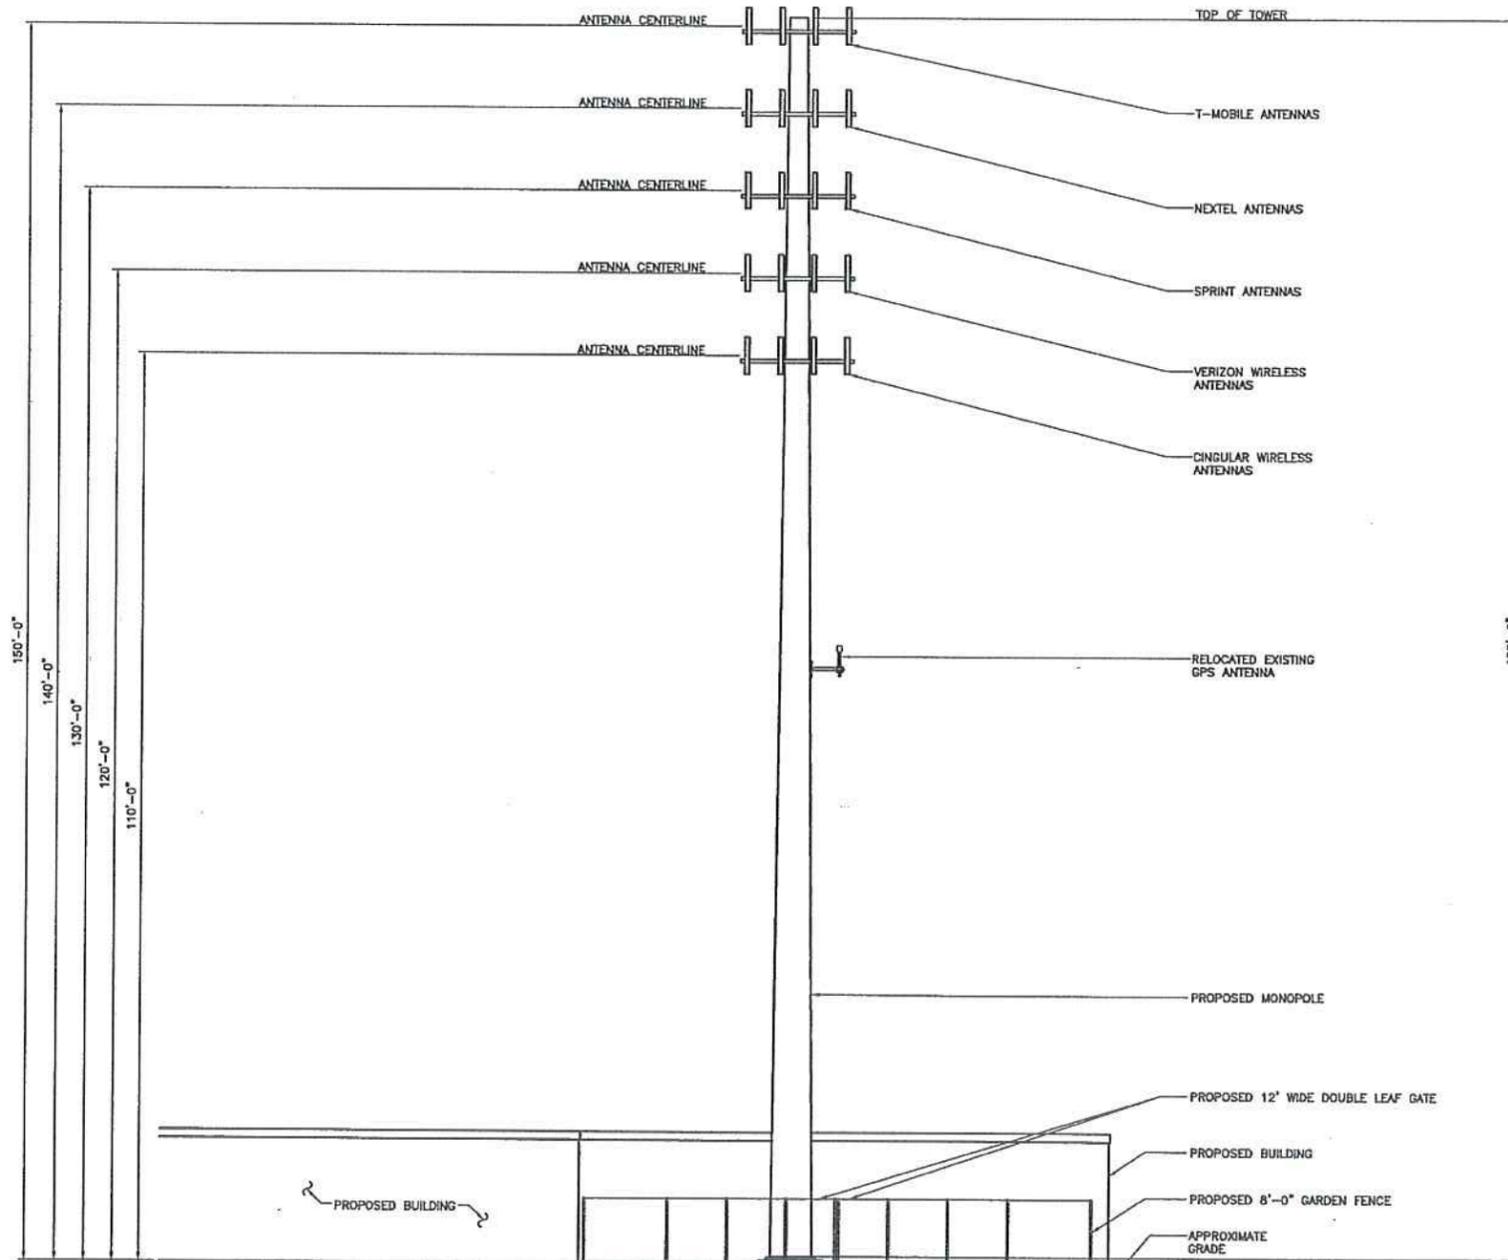

1 TOWER ELEVATION  
 SC-4 SCALE: 1" = 10'-0" 0 5 10 20 30

A/E FIRM  
**URS CORPORATION AES**  
 500 ENTERPRISE DRIVE  
 ROCKY HILL, CONNECTICUT  
 1-(860)-529-8882



PROJECT NO: 3692B481

JOB NO: GS1-001

DRAWN BY: PJS

CHECKED BY:

ISSUED FOR	
0	05-25-06 REVIEW
1	07-10-06 REVIEW
2	07-11-06 REVIEW
3	10-17-06 REVIEW
4	11-30-06 REVIEW
5	12-04-06 REVIEW
6	10-17-07 SITING COUNCIL


THE INFORMATION CONTAINED IN THIS SET OF DOCUMENTS IS PROPRIETARY BY NATURE. ANY USE OR DISCLOSURE OTHER THAN THAT WHICH RELATES TO GLOBAL SIGNAL IS STRICTLY PROHIBITED.

**GUILFORD**  
 1919 BOSTON POST ROAD  
 GUILFORD, CONNECTICUT

SCALE: AS NOTED

**TOWER ELEVATION**

**SC-4**

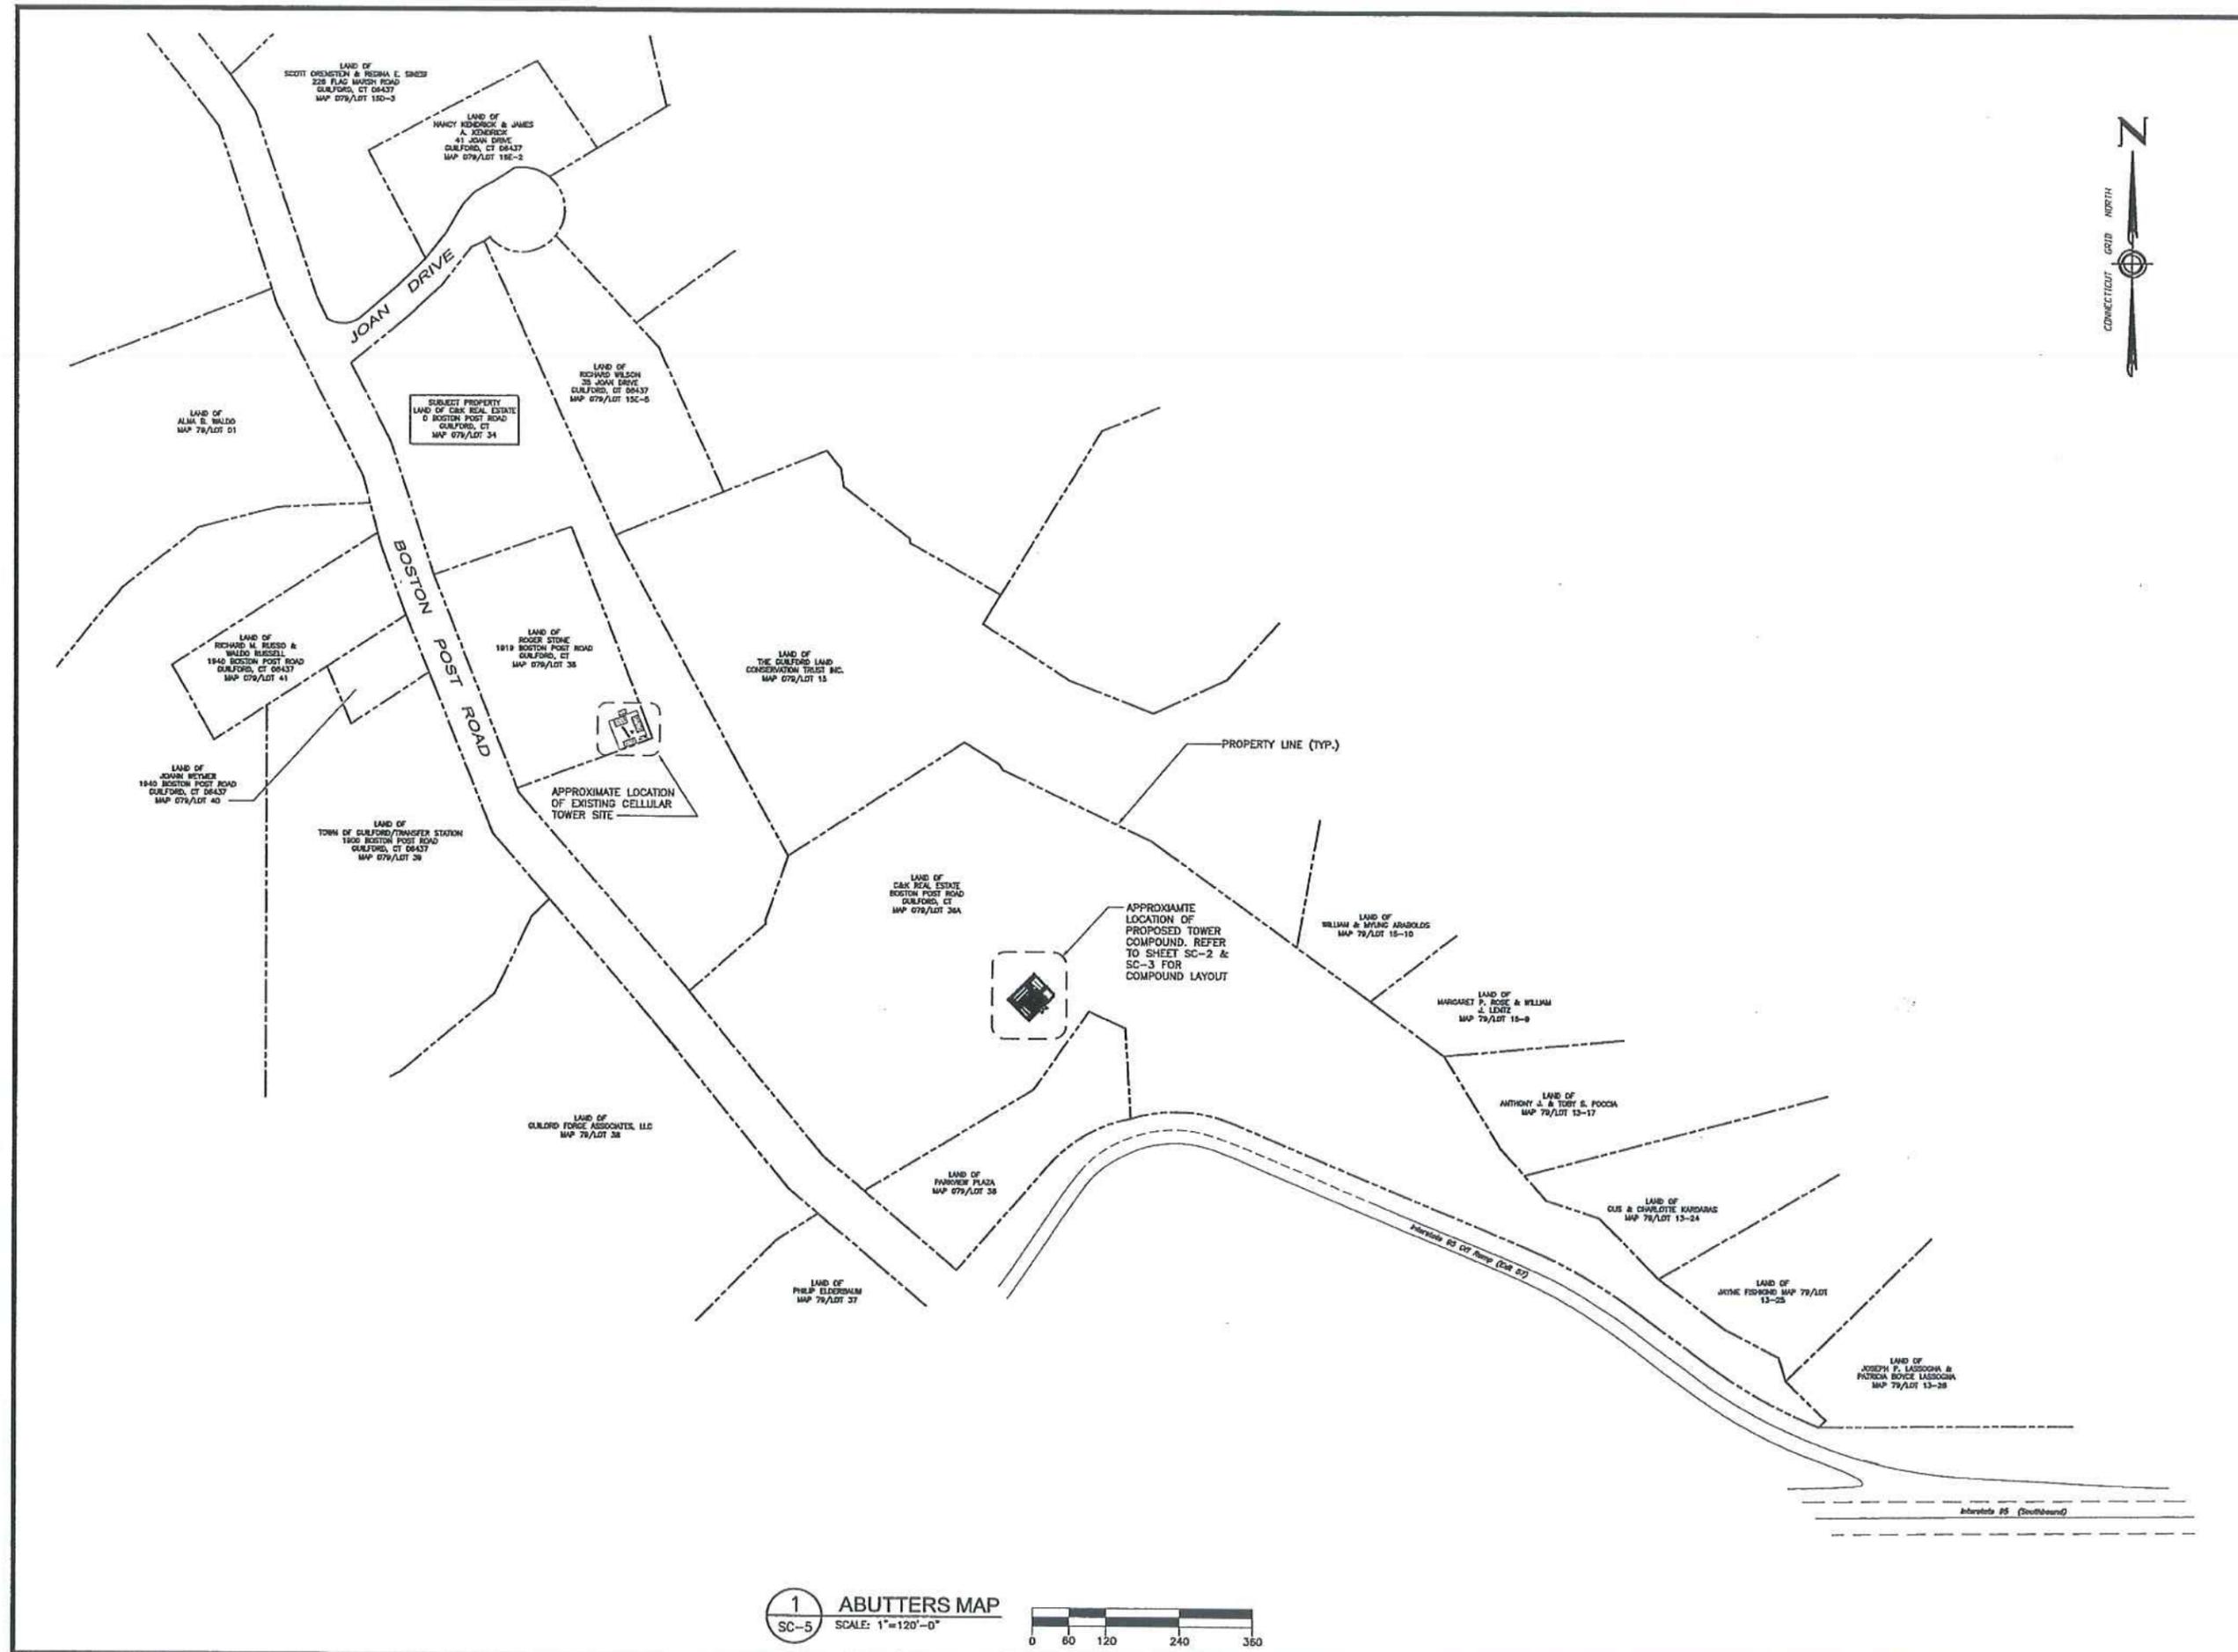

A&E FIRM  
**URS CORPORATION AES**  
 500 ENTERPRISE DRIVE  
 ROCKY HILL, CONNECTICUT  
 1-(860)-529-8882



PROJECT NO: 38928481

JOB NO: GS1-001

DRAWN BY: RRH

CHECKED BY:

ISSUED FOR	
0	05-25-06 REVIEW
1	07-10-06 REVIEW
2	07-11-06 REVIEW
3	10-17-06 REVIEW
4	11-30-06 REVIEW
5	12-04-06 REVIEW
6	10-17-07 SITING COUNCIL


THE INFORMATION CONTAINED IN THIS SET OF DOCUMENTS IS PROPRIETARY BY NATURE. ANY USE OR DISCLOSURE OTHER THAN THAT WHICH RELATES TO GLOBAL SIGNAL IS STRICTLY PROHIBITED.

**GUILFORD**  
 1919 BOSTON POST ROAD  
 GUILFORD, CONNECTICUT

SCALE: AS NOTED

**ABUTTERS MAP**

**SC-5**

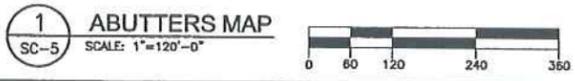



January 29, 2007

Carrie L. Larson  
Cohen and Wolf, P.C.  
1115 Broad Street  
P.O. Box 1821  
Bridgeport, Connecticut 06601  
Phone : 203-368-0211

**Reference: Guilford**  
**1919 Boston Post Road**  
**Guilford, Connecticut 06437**  
**36928481.00003**


Dear Ms. Larson:

URS Corporation has reviewed the above mentioned site located at 1919 Boston Post Road and has determined that a total of zero trees 6" in diameter or greater will need to be removed for the purpose of constructing the proposed telecommunications facility and its access road from Boston Post Road.

If you should have any questions, please call.

Sincerely,

**URS Corporation AFS**

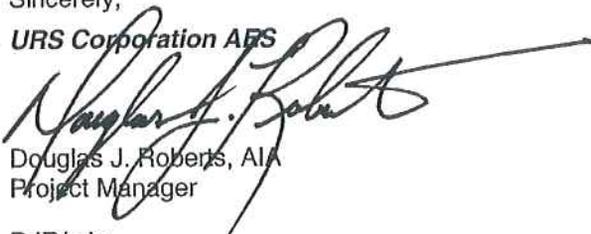

Douglas J. Roberts, AIA  
Project Manager

DJR/mks

cc: CF/FB/PP

URS Corporation  
500 Enterprise Drive, Suite 3B  
Rocky Hill, CT 06067  
Tel: 860.529.8882  
Fax: 860.529.3991