

EATON RESIDENCE RESIDENTIAL DOCK FACILITY


DRAWING LIST			
DRAWING No.	DRAWING TITLE	DATE	REV
1	TITLE SHEET & GENERAL NOTES	11/11/2015	0
2	VICINITY MAP	11/11/2015	0
3	EXISTING SITE PLAN	11/11/2015	0
4	EXISTING PARTIAL PLAN	11/11/2015	0
5	PROPOSED PARTIAL PLAN	11/11/2015	0
6	EXISTING & PROPOSED SECTION A-A	11/11/2015	0


GENERAL NOTES:

1. THE PURPOSE OF THESE DRAWINGS IS FOR PERMIT APPLICATIONS ONLY. DRAWINGS ARE PRELIMINARY AND NOT FOR CONSTRUCTION.
2. THE EXISTING SITE INFORMATION HAS BEEN TAKEN FROM A DRAWING TITLED, "ZONING LOCATION & TOPOGRAPHIC SURVEY OF #20 POINT ROAD, PREPARED FOR CHARLES P. EATON, NORWALK CONNECTICUT", DATED JUNE 24, 2002 BY WILLIAM W. SEYMOUR & ASSOCIATES, P.C., AND A DRAWING TITLED, "PROPERTY SURVEY PARCELS A AND B, PREPARED FOR ANNE BRETZ CARPENTER AND EDWIN H. MORGENS, TRUSTEES FOR THE MORGENS IRREVOCABLE MARITAL TRUST, NORWALK, CONNECTICUT", DATED FEBRUARY 23, 2015, BY RYAN AND FAULDS LAND SURVEYORS.
3. ADDITIONAL SITE INFORMATION HAS BEEN TAKEN FROM A DRAWING TITLED, "PROPERTY SURVEY PARCELS A & B", PREPARED FOR ANNE BRETZ CARPENTER AND EDWIN H. MORGENS, TRUSTEES FOR THE MORGEN IRREVOCABLE MARITAL TRUST, BY RYAN AND FAULDS, DATED FEBRUARY 23, 2015.
4. SUPPLEMENTAL SITE INFORMATION SEAWARD OF THE EXISTING SEAWALL WAS OBTAINED BY ROBERGE ASSOCIATES COASTAL ENGINEERS, LLC (RACE) ON MARCH 11, 2015.
5. VICINITY MAP TAKEN FROM USGS, NORWALK SOUTH QUADRANGLE.
6. ELEVATIONS REFERENCE NATIONAL GEODETIC VERTICAL DATUM OF 1929 (NGVD 29), UNLESS NOTED OTHERWISE.
7. FEMA FLOOD LINE ELEVATIONS REFERENCE THE NORTH AMERICAN VERTICAL DATUM OF 1988 (NAVD 88).

© 2015 ROBERGE ASSOCIATES COASTAL ENGINEERS, LLC. ALL RIGHTS RESERVED.

NOT FOR CONSTRUCTION
FOR REGULATORY REVIEW ONLY

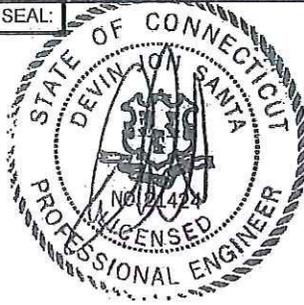DRAWN BY: SCS	SEAL:	PROJECT:	
CHECKED BY: DJS	EATON RESIDENCE RESIDENTIAL DOCK FACILITY 20 POINT ROAD NORWALK, CT 06854		
DATUM: N/A	APPLICANT:		
SCALE: N/A	CHARLES P. EATON 20 POINT ROAD NORWALK, CT 06854		
DATE: 11/11/2015			
REV:			
PROJECT #: 2014116	NOT VALID WITHOUT ENGINEER'S SEAL		
			 ROBERGE ASSOCIATES Coastal Engineers, LLC <hr/> 611 Access Road Stratford, CT 06615 Tel: 203-377-0663 www.racellc.com
			DRAWING NO. 1 of 6

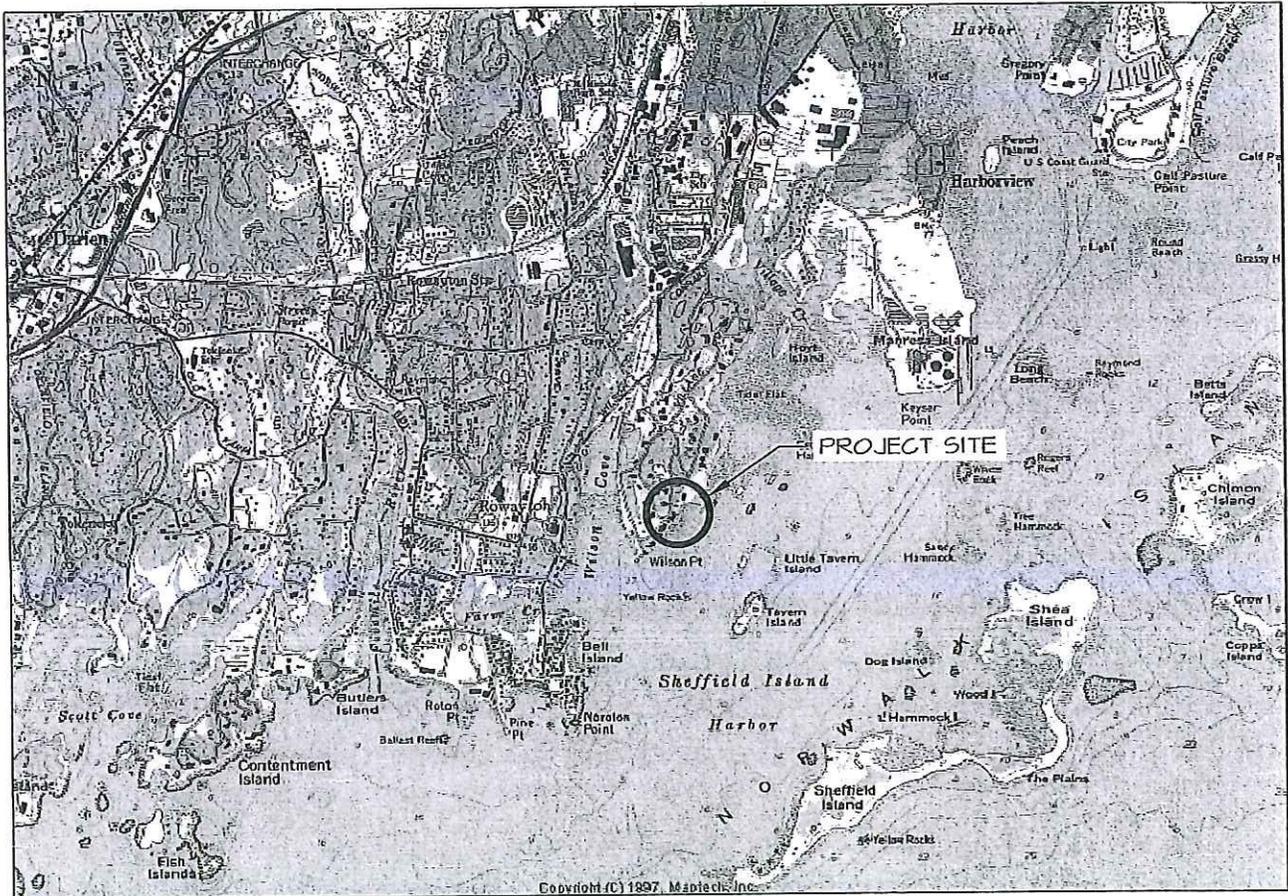



VICINITY MAP

© 2015 ROBERGE ASSOCIATES COASTAL ENGINEERS, LLC. ALL RIGHTS RESERVED.

NOT FOR CONSTRUCTION
FOR REGULATORY REVIEW ONLY

<table border="1"> <tr> <td>DRAWN BY:</td> <td>SCS</td> </tr> <tr> <td>CHECKED BY:</td> <td>DJS</td> </tr> <tr> <td>DATUM:</td> <td>N/A</td> </tr> <tr> <td>SCALE:</td> <td>1" = 3,500'</td> </tr> <tr> <td>DATE:</td> <td>11/11/2015</td> </tr> <tr> <td>REV:</td> <td></td> </tr> <tr> <td>PROJECT #:</td> <td>2014116</td> </tr> </table>	DRAWN BY:	SCS	CHECKED BY:	DJS	DATUM:	N/A	SCALE:	1" = 3,500'	DATE:	11/11/2015	REV:		PROJECT #:	2014116	<p>NOT VALID WITHOUT ENGINEER'S SEAL</p>	<table border="1"> <tr> <td>PROJECT:</td> <td>EATON RESIDENCE RESIDENTIAL DOCK FACILITY 20 POINT ROAD NORWALK, CT 06854</td> </tr> <tr> <td>APPLICANT:</td> <td>CHARLES P. EATON 20 POINT ROAD NORWALK, CT 06854</td> </tr> </table>	PROJECT:	EATON RESIDENCE RESIDENTIAL DOCK FACILITY 20 POINT ROAD NORWALK, CT 06854	APPLICANT:	CHARLES P. EATON 20 POINT ROAD NORWALK, CT 06854	<p>ROBERGE ASSOCIATES Coastal Engineers, LLC</p> <p>611 Access Road Stratford, CT 06615 Tel: 203-377-0663 www.racellc.com</p>
DRAWN BY:	SCS																				
CHECKED BY:	DJS																				
DATUM:	N/A																				
SCALE:	1" = 3,500'																				
DATE:	11/11/2015																				
REV:																					
PROJECT #:	2014116																				
PROJECT:	EATON RESIDENCE RESIDENTIAL DOCK FACILITY 20 POINT ROAD NORWALK, CT 06854																				
APPLICANT:	CHARLES P. EATON 20 POINT ROAD NORWALK, CT 06854																				
			DRAWING NO. 2 of 6																		

GRAPHIC SCALE

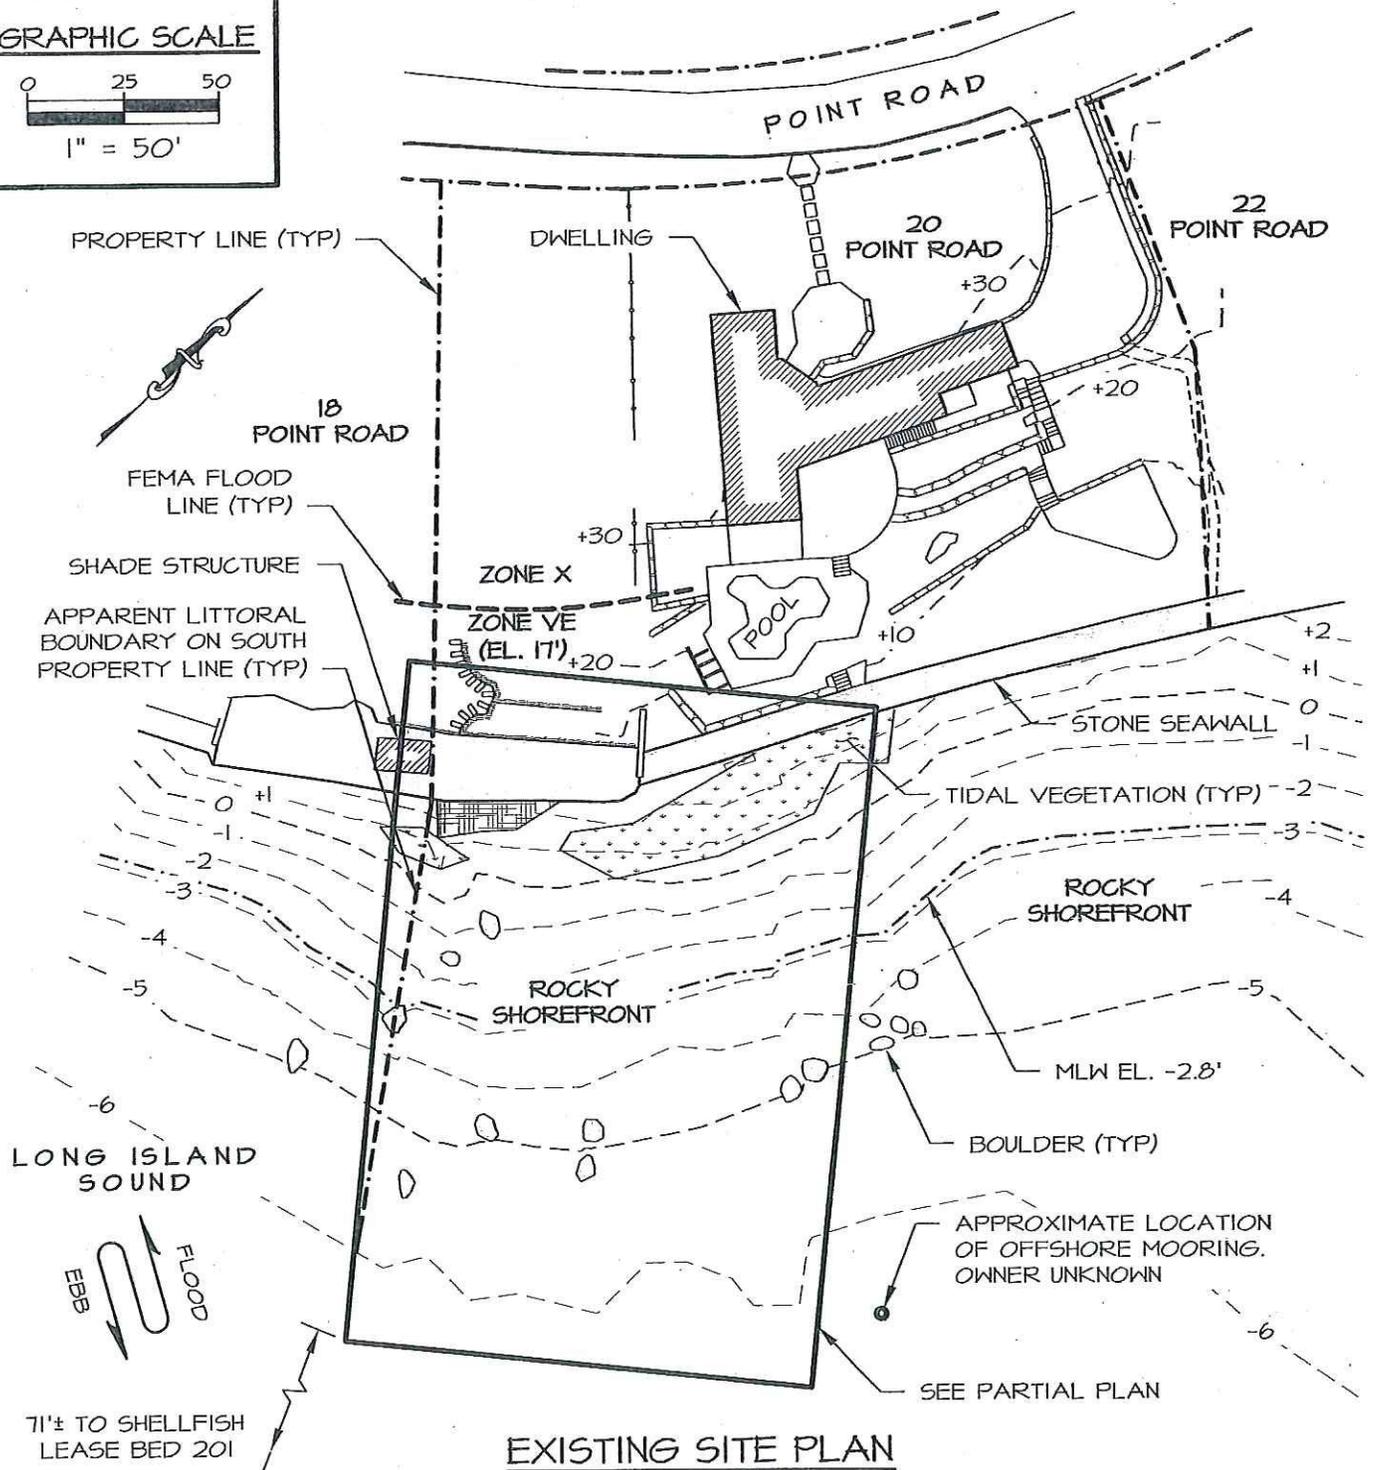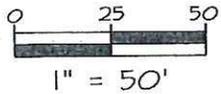


EXISTING SITE PLAN

© 2015 ROBERGE ASSOCIATES COASTAL ENGINEERS, LLC. ALL RIGHTS RESERVED.

NOT FOR CONSTRUCTION FOR REGULATORY REVIEW ONLY

DRAWN BY:	SCS
CHECKED BY:	DJS
DATUM:	NGVD 29
SCALE:	1" = 50'
DATE:	11/11/2015
REV:	
PROJECT #:	2014116

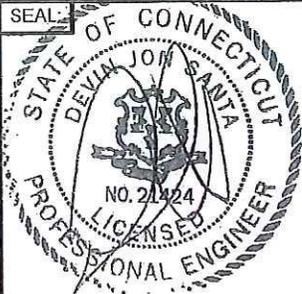

NOT VALID WITHOUT ENGINEER'S SEAL



PROJECT:	EATON RESIDENCE RESIDENTIAL DOCK FACILITY 20 POINT ROAD NORWALK, CT 06854
APPLICANT:	CHARLES P. EATON 20 POINT ROAD NORWALK, CT 06854

RACE
ROBERGE ASSOCIATES
Coastal Engineers, LLC

611 Access Road Stratford, CT 06615
Tel: 203-377-0663 www.racellc.com

DRAWING NO. 3 of 6

GRAPHIC SCALE

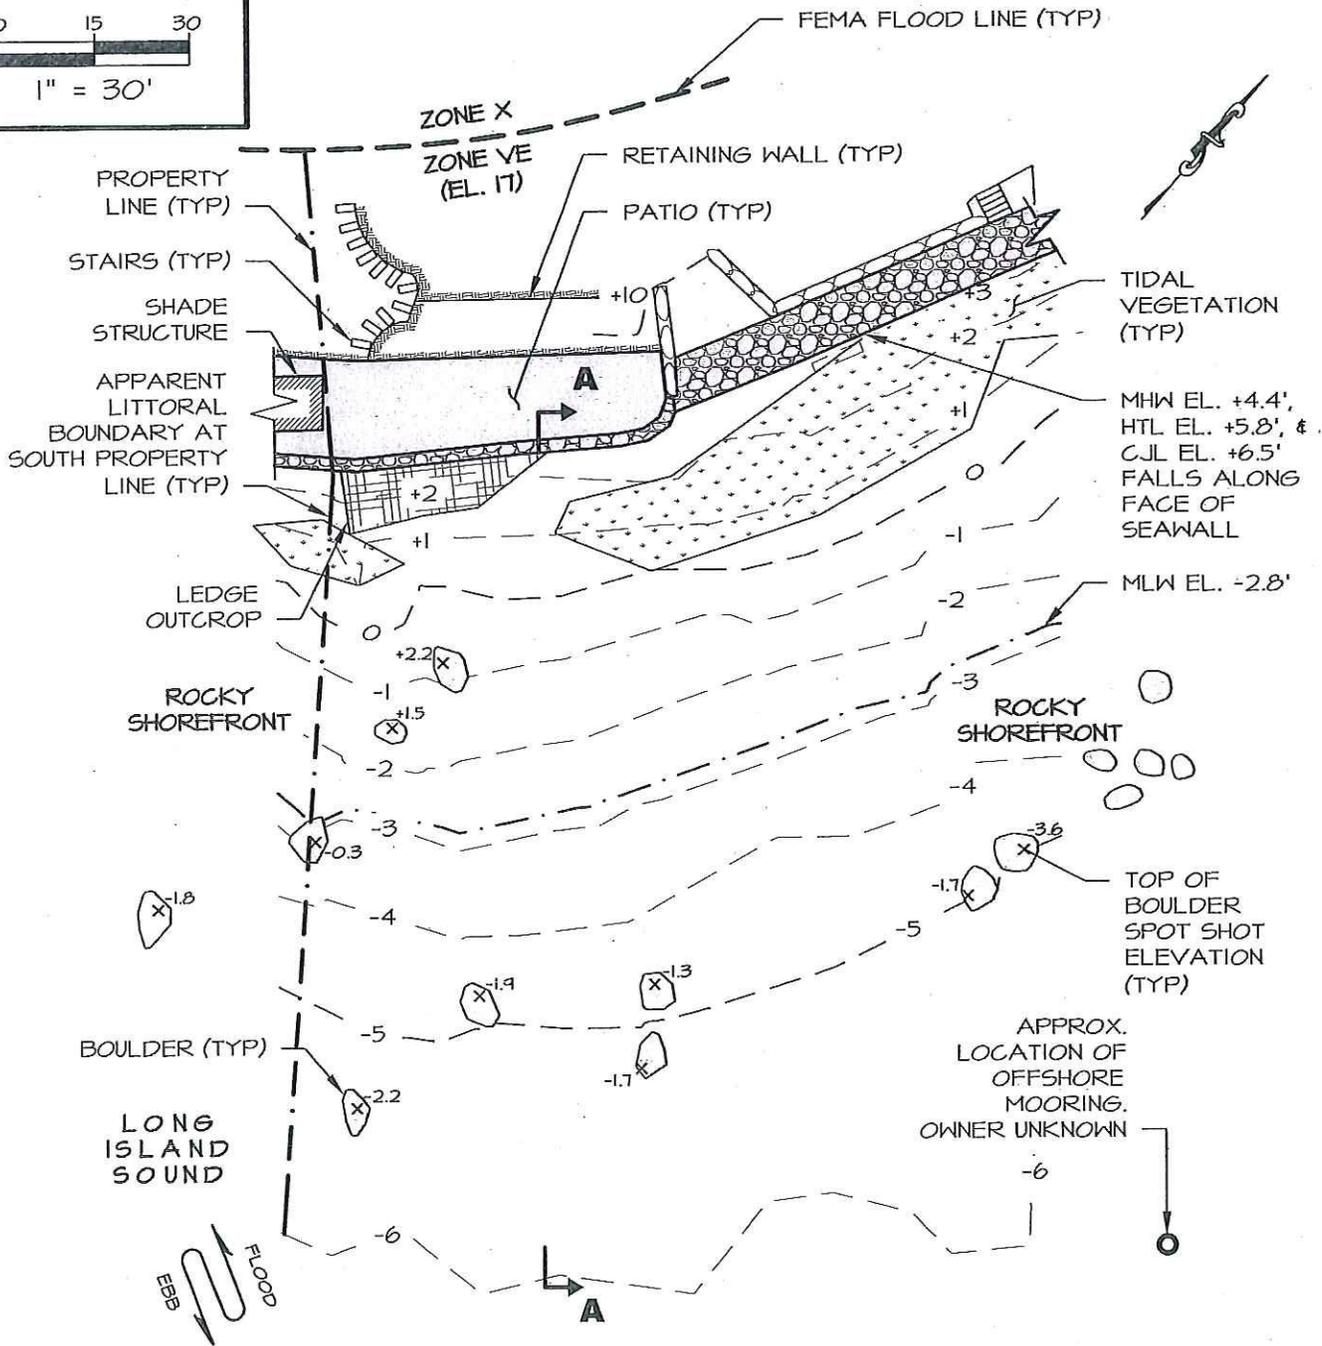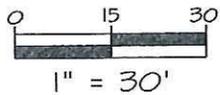


EXISTING PARTIAL PLAN

© 2015 ROBERGE ASSOCIATES COASTAL ENGINEERS, LLC. ALL RIGHTS RESERVED.

NOT FOR CONSTRUCTION FOR REGULATORY REVIEW ONLY

<p>DRAWN BY: SCS</p> <p>CHECKED BY: DJS</p> <p>DATUM: NGVD 29</p> <p>SCALE: 1" = 30'</p> <p>DATE: 11/11/2015</p> <p>REV:</p> <p>PROJECT #: 2014116</p>	<p>NOT VALID WITHOUT ENGINEER'S SEAL</p>	<p>PROJECT:</p> <p>EATON RESIDENCE RESIDENTIAL DOCK FACILITY 20 POINT ROAD NORWALK, CT 06854</p> <p>APPLICANT:</p> <p>CHARLES P. EATON 20 POINT ROAD NORWALK, CT 06854</p>	<p>ROBERGE ASSOCIATES Coastal Engineers, LLC</p> <p>611 Access Road Tel: 203-377-0663</p> <p>Straiford, CT 06615 www.racellc.com</p> <p>DRAWING NO. 4 of 6</p>
--	--	--	---

GRAPHIC SCALE

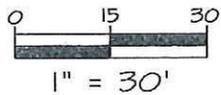

FEMA FLOOD LINE (TYP)

ZONE X

ZONE VE (EL. 17)

RETAINING WALL (TYP)

PATIO (TYP)

PROPERTY LINE (TYP)

STAIRS (TYP)

SHADE STRUCTURE

APPARENT LITTORAL BOUNDARY AT SOUTH PROPERTY LINE (TYP)

TIDAL VEGETATION (TYP)

DAVIT CRANE (TYP)

MHW EL. +4.4',
HTL EL. +5.8', &
CJL EL. +6.5'
FALLS ALONG
FACE OF
SEAWALL

MLW EL. -2.8'

LEDGE OUTCROP

ROCKY SHOREFRONT

ROCKY SHOREFRONT


TIMBER PILE (TYP)

TOP OF BOULDER
SPOT SHOT
ELEVATION (TYP)

EXISTING BOULDERS
IN VICINITY OF
PROPOSED
STRUCTURES TO BE
MOVED AS REQ'D

LONG
ISLAND
SOUND

APPROX.
LOCATION OF
OFFSHORE
MOORING.
OWNER UNKNOWN

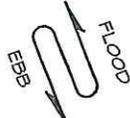

±119' TO SHELLFISH LEASE BED 201

8'x20' FLOATING DOCK

OUTLINE OF VESSEL AT BERTH

PROPOSED PARTIAL PLAN

© 2015 ROBERGE ASSOCIATES COASTAL ENGINEERS, LLC. ALL RIGHTS RESERVED.

NOT FOR CONSTRUCTION FOR REGULATORY REVIEW ONLY

DRAWN BY:	SCS
CHECKED BY:	DJS
DATUM:	NGVD 29
SCALE:	1" = 30'
DATE:	11/11/2015
REV:	
PROJECT #:	2014116




NOT VALID WITHOUT ENGINEER'S SEAL

PROJECT:	EATON RESIDENCE RESIDENTIAL DOCK FACILITY 20 POINT ROAD NORWALK, CT 06854
APPLICANT:	CHARLES P. EATON 20 POINT ROAD NORWALK, CT 06854


RACE
ROBERGE ASSOCIATES
Coastal Engineers, LLC

611 Access Road Stratford, CT 06615
Tel: 203-377-0663 www.racellc.com

DRAWING NO. 5 of 6

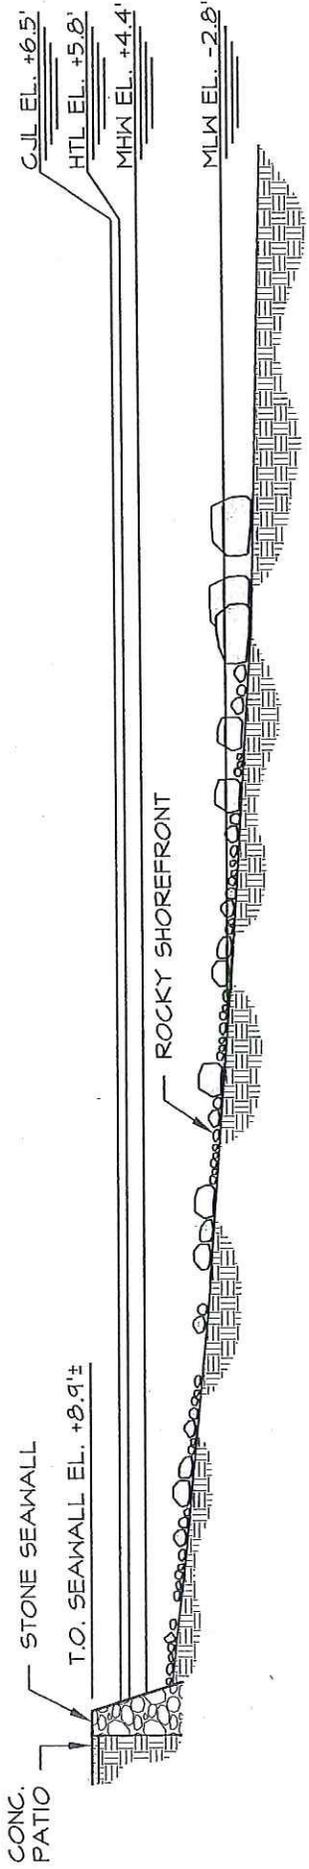


EXISTING SECTION A-A

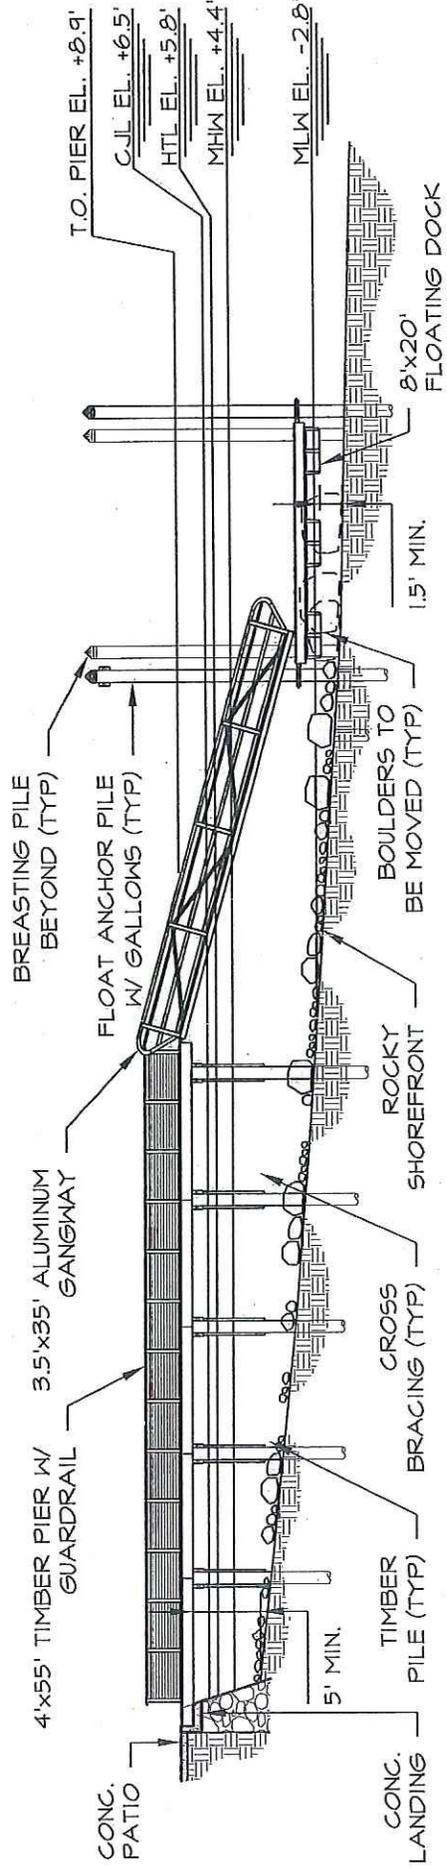

PROPOSED SECTION A-A

NOT FOR CONSTRUCTION
FOR REGULATORY REVIEW ONLY

<p>PROJECT: EATON RESIDENCE RESIDENTIAL DOCK FACILITY 20 POINT ROAD NORWALK, CT 06854</p>	<p>APPLICANT: CHARLES P. EATON 20 POINT ROAD NORWALK, CT 06854</p>
<p>DRAWN BY: SCS</p>	<p>SEAL:</p>
<p>CHECKED BY: DJS</p>	<p>NOT VALID WITHOUT ENGINEER'S SEAL</p>
<p>DATUM: NGVD 29</p>	<p>PROJECT #: 2014116</p>
<p>SCALE: 1" = 16'</p>	<p>DATE: 11/11/2015</p>
<p>REV:</p>	<p>REVISIONS:</p>

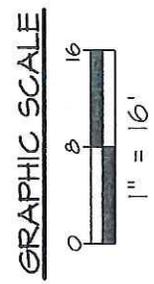

RACE
ROBERGE ASSOCIATES
Coastal Engineers, LLC

611 Access Road
Tel: 203-377-0663
Strafford, CT 06615
www.racellc.com

DRAWING NO. 6 of 6