



GRAPHIC SYMBOLS

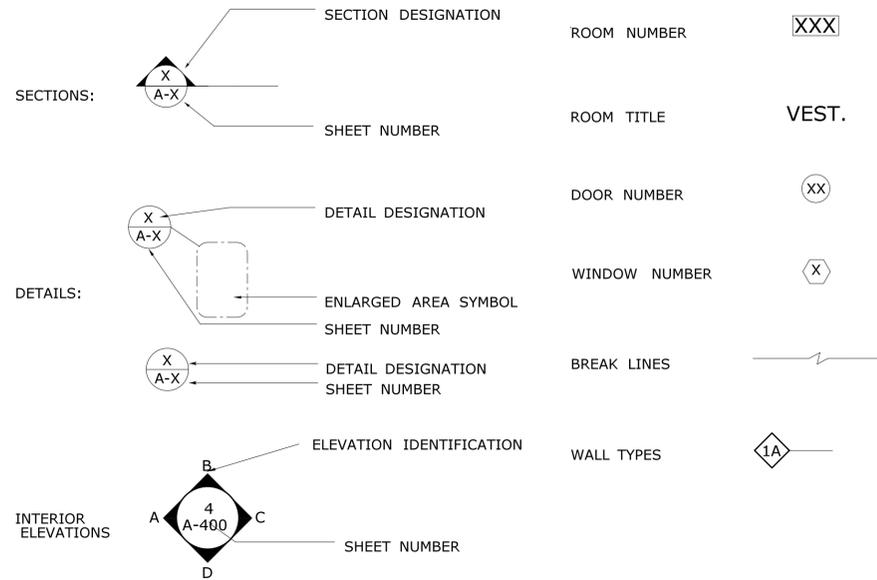

MATERIAL LEGEND

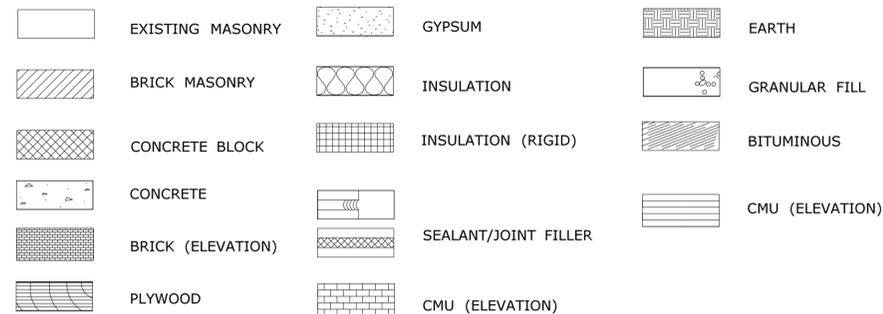

ABBREVIATIONS


A.B. ANCHOR BOLT	GALV. GALVANIZED	PTD PAPER TOWEL DISPENSER
ACT ACOUSTICAL	GB GRAB BAR	PTN. PARTITION
AD ACCESS DOOR	GL. GLASS	PVMT. PAVEMENT
AFF ABOVE FINISHED FLOOR	GR. GRADE	PWR. POWER
AGG. AGGREGATE	GR. BM. GRADE BEAM	QTY. QUANTITY
ALUM. ALUMINUM	GA. GAUGE	RS. RISER
APPROX. APPROXIMATE	GYP. BD. GYPSUM BOARD	R. RADIUS
ARCH. ARCHITECTURAL	H.B. HOSE BIBB	R.D. ROOF DRAIN
AVG. AVERAGE	HC HANDICAP	REINF. REINFORCED
ASS'Y ASSEMBLY	HDW. HARDWARE	REQD. REQUIRED
B.O. BOTTOM OF	HDWD. HARDWOOD	REST. RESTROOM
BOT. BOTTOM	HOLMTL HOLLOW METAL	RF REFRIGERATOR
BODL. BOTTOM OF DOOR LINTEL	HORIZ. HORIZONTAL	RGB REAR GRAB BAR
BITUM. BITUMINOUS	HP HIGH POINT	RH ROBE HOOK
B.C. BOTTOM OF CURB	HR HANDRAIL	R.H. RIGHT HAND
B.L. BUILDING LINE	HT. HEIGHT	R.H.R. RIGHT HAND REVERSE
BLDG. BUILDING	HTR. HEATER	RM. ROOM
BLKG. BLOCK, BLOCKING	HYD. HYDRAULIC	RND. ROUND
BM. BENCHMARK	H.S. HEAT STRENGTHENED	RO ROUGH OPENING
BRG. BEARING	I.D. INSIDE DIAMETER	R.O.W. RIGHT OF WAY
BRK. BRICK	(")IN. INCH(ES)	RR RAILROAD
BR&S BACKER ROD & SEALANT	INCL. INCLUDING	SC SHOWER CURTAIN
BSMT BASEMENT	INSUL. INSULATE, INSULATION	SCHED. SCHEDULE
C CURTAIN	INSMTL INSULATED METAL	SD SOAP DISPENSER
C - C CENTER TO CENTER	INT. INTERIOR	SECT. SECTION
C.B. CATCH BASIN	INT'L INTERNATIONAL	SHT. SHEET
CEM. CEMENT	I.E. INVERT ELEVATION	SGFT STRUCTURAL GLAZED FACING TILE
CFA CALL FOR ASSISTANCE	J.C. JANITOR'S CLOSET	SIM. SIMILAR
C.F.B. CERAMIC FACING BRICK	JT. JOINT	SMO SMOOTH FACE BLOCK
C.I.P. CAST IRON PIPE	K KIP	SND/V SANITARY NAPKIN DISPENSER/VENDOR
C.J. CONSTRUCTION JOINT	K.O. KNOCK OUT	SPEC. SPECIFICATION
CL CENTER LINE	KPL. KICKPLATE	SPL SPLIT FACE BLOCK
CLG. CEILING	LAV LAVATORY	SQ. SQUARE
CLO. CLOSET	LAM. LAMINATED	SF SQUARE FOOT
CLR. CLEAR	LBS POUNDS	SR SHOWER CURTAIN ROD
CMU CONCRETE MASONRY UNIT	L.H. LEFT HAND	SRS SERVICE SINK
COL. COLUMN	L.H.R. LEFT HAND REVERSE	SS STAINLESS STEEL
COMM. COMMUNICATION	LKS LOCKERS	STA. STATION
CONC. CONCRETE	LL LIVE LOAD	STD. STANDARD
CONN. CONNECTION	LP LOW POINT	STL. STEEL
CONST. CONSTRUCTION	LT. LIGHT	STOR. STORAGE
CONT. CONTAINMENT	LT. STD. LIGHT STANDARD	STR'L STRUCTURAL
CON. CONTINUOUS	L LONG LEG VERTICAL	SUGB SWING UP GRAB BAR
CT.JT. CONTROL JOINT	M MIRROR	SWR SHOWER
CTR. CENTER	M/BH MOP AND BROOM HOLDER	T TILE (CERAMIC)
CTSK. COUNTERSINK, COUNTERSUNK	MATL. MATERIAL	TB TACKBOARD
DBLE DOUBLE	MAX. MAXIMUM	TM TILTED MIRROR
DEMO. DEMOLITION	MBR. MEMBER	TOB TOP OF BEAM
DEPT. DEPARTMENT	M.C.B. METAL CORNER BEAD	TOC TOP OF CURB
DF DRINKING FOUNTAIN	MECH. MECHANICAL	TOJ TOP OF JOIST
DTL. DETAIL	MEMB. MEMBRANE	TOS TOP OF STEEL
DIA. DIAMETER	MTL. METAL	TOW TOP OF WALL
DIAG. DIAGONAL	MEZZ. MEZZANINE	TOKW TOP OF KNEE WALL
DIM. DIMENSION	MFR. MANUFACTURER	TOM TOP OF MASONRY
DL DEAD LOAD	M.H. MANHOLE	TR. TREAD
DN. DOWN	MIN. MINIMUM	TTD TOILET TOWEL DISPENSER
DO. DITTO	MISC. MISCELLANEOUS	TYP TYPICAL
DR. DOOR	MS MOP SINK	T/ TOP OF
D.S. DOWNSPOUT	MTD. MOUNTED	UC. UNDERCUT
DWG. DRAWING	NEOP. NEOPRENE	UNEX. UNEXCAVATED
DTTD DOUBLE TOILET TISSUE DISPENSER	NIC NOT IN CONTRACT	UNFIN. UNFINISHED
EA. EACH	No.(#) NUMBER	UON UNLESS OTHERWISE NOTED
EL. ELEVATION	NOM. NOMINAL	UR URINAL
ELEC. ELECTRICAL	NRP NON-REMOVABLE PIN	US UTILITY SHELF
ELEV. ELEVATOR	NTS NOT TO SCALE	VERT. VERTICAL
ENT. ENTRANCE	O OVEN/RANGE	VEST. VESTIBULE
EQ. EQUAL	OA. OVERALL	VIF VERIFY IN FIELD
EQUIP. EQUIPMENT	O.C. ON CENTER	VOL. VOLUME
ESC. ESCALATOR	OFF. OFFICE	VM VENDING MACHINE
EW EYE WASH	OPP. H. OPPOSITE HAND	W WATER COOLER
EXH. EXHAUST	OPNG. OPENING	WC WATER CLOSET
E. JT. EXPANSION JOINT	O.H. OVERHEAD	W/ WITH
EXT. EXISTING	O.PASS. PASSENGER	W/O WITHOUT
EXT. EXTERIOR	PERF. PERFORATED	WD. WOOD
F. BRK. FACE BRICK	PC PRECAST CONCRETE	WDW WINDOW
FFE. FINISHED FLOOR ELEVATION	PL./OP PLATE	WK.PT./WP WORK POINT
FD FLOOR DRAIN	P.L. PROPERTY LINE	WP. WEATHERPROOF
FE FIRE EXTINGUISHER	PLAS. PLASTER	W.R. WATER RESISTANT
FDN. FOUNDATION	PLG. PLUMBING	WR WASTE RECEPTACLE
FWORK FLOURESCENT	PNL. PANEL	WSHR WASHER
FT FOOT	PREFAB. PREFABRICATED	WWF WELDED WIRE FABRIC
FTG. FOOTING	P.S.F. POUNDS PER SQUARE FOOT	YD YARD
FURN. FURNISH	PT. POINT	
FLSHG FLASHING		
FP FIREPROTECTION		
FRMG FRAMING		

DESIGNER/DRAFTER: SMS	<p>STATE OF CONNECTICUT DEPARTMENT OF TRANSPORTATION</p>	SIGNATURE/BLOCK: <i>[Signature]</i>	PROJECT TITLE: POMFRET MAINTENANCE FACILITY	TOWN: POMFRET	PROJECT NO. 111-121
CHECKED BY: SMP		OFFICE OF ENGINEERING	POMFRET MAINTENANCE FACILITY	DRAWING TITLE: ABBREVIATIONS AND SYMBOLS	DRAWING NO. A-002
SCALE AS NOTED	Filename: ...FD_MSH_ARC.0111.0121_A002.dgn	APPROVED BY: <i>[Signature]</i>			SHEET NO. 05.02

REV.	DATE	REVISION DESCRIPTION	SHEET NO.

Plotted Date: 8/5/2015

THE INFORMATION, INCLUDING ESTIMATED QUANTITIES OF WORK SHOWN ON THESE SHEETS IS BASED ON LIMITED INVESTIGATIONS BY THE STATE AND IS IN NO WAY WARRANTED TO INDICATE THE CONDITIONS OF ACTUAL QUANTITIES OF WORK WHICH WILL BE REQUIRED.

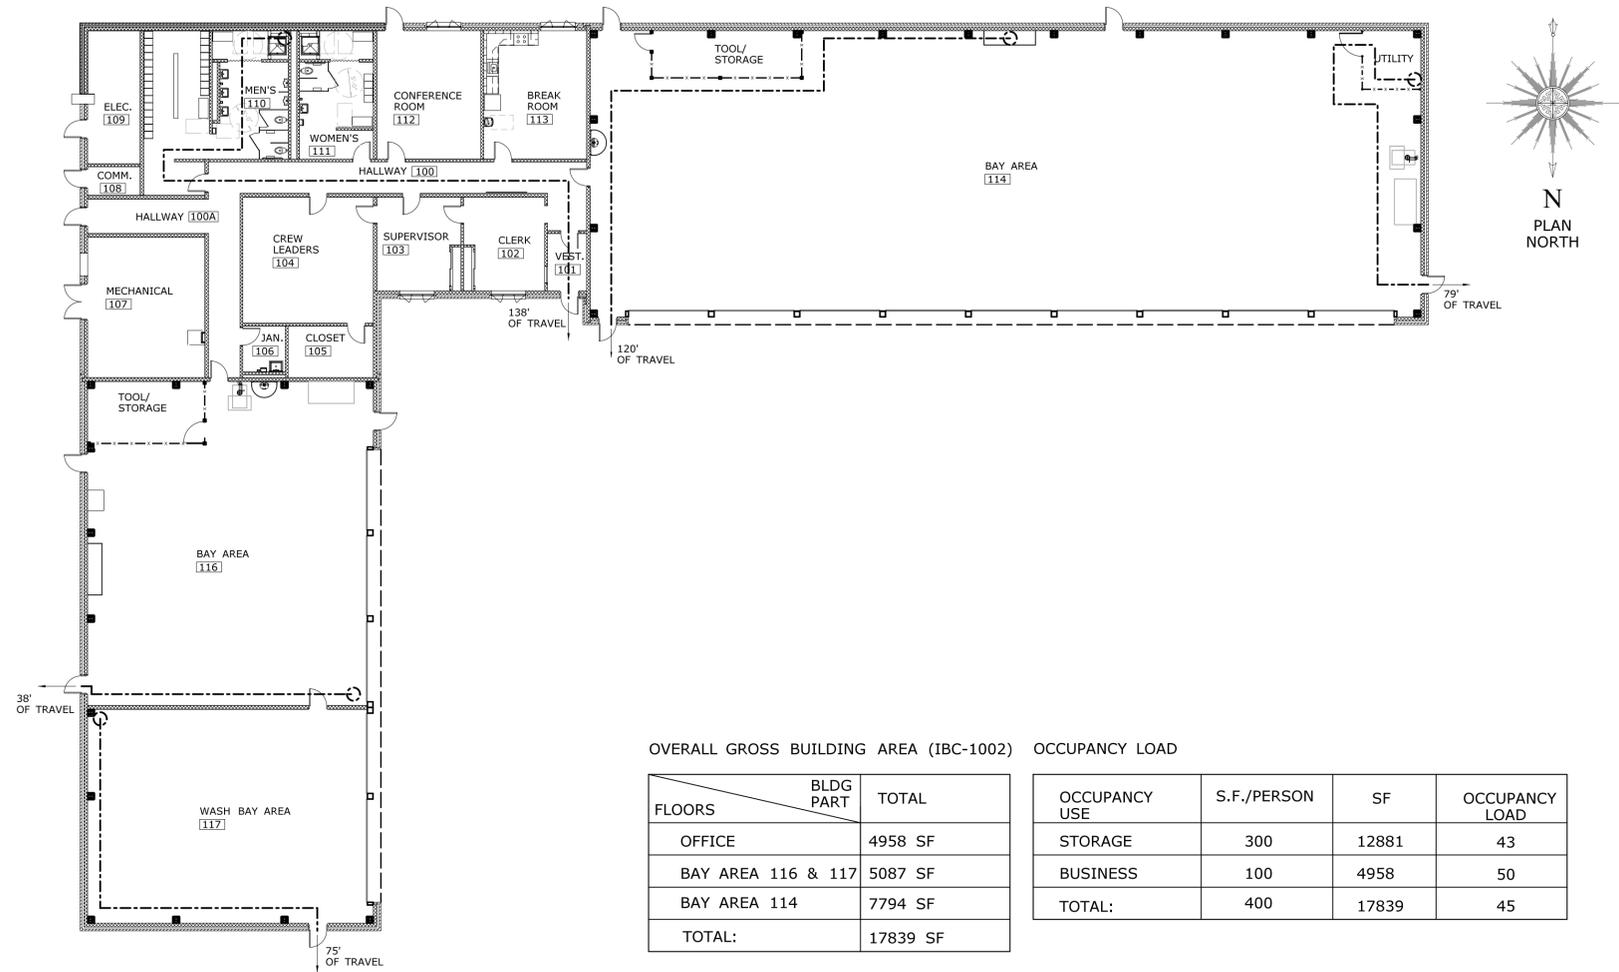


OVERALL GROSS BUILDING AREA (IBC-1002) OCCUPANCY LOAD

FLOORS	BLDG PART	TOTAL	OCCUPANCY USE	S.F./PERSON	SF	OCCUPANCY LOAD
OFFICE		4958 SF	STORAGE	300	12881	43
BAY AREA 116 & 117		5087 SF	BUSINESS	100	4958	50
BAY AREA 114		7794 SF	TOTAL:	400	17839	45
TOTAL:		17839 SF				

AREA MODIFICATIONS TO IBC - TABLE 503

TOTAL PERIMETER (P)	799 FT.	TOTAL OPEN PERIMETER (F)	236 FT.
WIDTH OF OPEN SPACE (W)	W = 30	% OF ALLOWABLE TABULAR AREA (A _t) (TABLE 503)	100%
% FRONTAGE INCREASE (I) _f	$I_f = 100[F/P - 0.25]W/30 = 100[236/799 - 0.25]30/30 = 4.54$	% INCREASE FOR FRONTAGE, I _f (506.2)	4.54%
		% INCREASE FOR SPRINKLERS, I _s (506.3)	0%
		TOTAL PERCENTAGE FACTOR	104.5%
		CONVERSION FACTOR	1.045

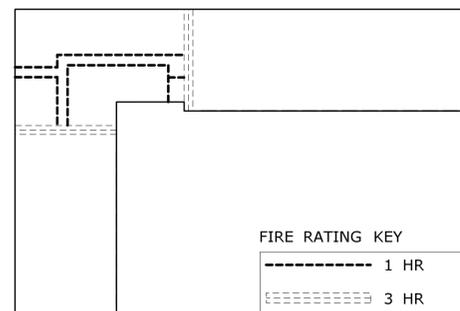

FIRE RATING KEY

-----	1 HR
—————	3 HR

SEPARATED USE IBC - (302.3.2)


ALLOWABLE AREA	B = 23000x1.045 = 24035 SF	S-1 = 17500x1.045 = 18287SF	$\Sigma = .7044 + .206 = .910 \leq 1.00$
ACTUAL AREA	B = 4958 SF	S-1 = 12881 SF	

CODE COMPLIANCE

SCALE: 1/16" = 1'-0"


CODE SUMMARY

SECTION NO.	DESCRIPTION
	CHAPTER 3 - USE OR OCCUPANCY
302.1	B/S-1
302.3.2	REQUIRED SEPARATION OF OCCUPANCIES S1-S1 NO SEPARATION REQUIRED (TABLE 302.3.2) B/S-1 3-HR SEPARATION WALL REQ'D (TABLE 302.3.2)
304	B BUSINESS GROUP GARAGE OFFICE
311.3	S-1 LOW- HAZARD STORAGE ENCLOSED PARKING GARAGE
	CHAPTER 5 - GENERAL BUILDING LIMITATIONS
503	S-1 AREA BUILDING = 12881 SQ. FT B AREA BUILDING = 4958 SQ. FT S-1 ALLOWABLE AREA BUILDING = 17,500 SQ. FT S-1 ALLOWABLE BUILDING HT 3 STORIES-55FT. B ALLOWABLE AREA BUILDING = 23,000 SQ. FT B ALLOWABLE BUILDING HT 4 STORIES-55FT. S-1 ACTUAL HT BUILDING PROVIDED 1 STORY 24' B ACTUAL HT BUILDING PROVIDED 1 STORY 16'
	CHAPTER 6 - TYPES OF CONSTRUCTION
	S-1 CONSTRUCTION TYPE IIB
T-601	FIRE -RESISTANCE RATING REQUIREMENTS FOR BUILDING ELEMENTS (HRS)
	STRUCTURAL FRAME/COLUMNS, GIRDERS, TRUSSES) 0 HR(S)
	BEARING WALLS
	INTERIOR 0 HR(S)
	EXTERIOR 0 HR(S)
T-602	NONBEARING WALLS & PARTITIONS -EXTERIOR 0 HR(S)
	NONBEARING WALLS & PARTITIONS -INTERIOR 0 HR(S)
	FLOOR CONSTRUCTION-INCL. SUPPORTING BEAMS & JOISTS 0 HR(S)
T-602	ROOF CONSTRUCTION-INCL. SUPPORTING BEAMS & JOISTS 0 HR(S)
	EXIT ACCESS CORRIDORS 1 HR(S)
	ENCLOSURES OF EXITS N.A.
	CHAPTER 7 - FIRE RESISTANT MATERIALS & CONSTRUCTION
705.4	FIRE WALL FIRE-RESISTANCE RATING.....3 HR
	CHAPTER 9 - FIRE PROTECTION SYSTEMS
903.2	SUPPRESSION SYSTEMNO
	NOTIFICATION/ALARMS100%
	DETECTION100%
903.2.8	A GROUP AREA OF ALL GROUP S-1 FIRE AREA DOES NOT EXCEED 12,000 SQ. FT. THE COMBINED AREA OF ALL GROUP S-1 FIRE AREA DOES NOT EXCEED 24,000 SQ. FT.
	CHAPTER 10 - MEANS OF EGRESS
1004.1.2	OCCUPANT LOAD - 43 (300 GROSS STORAGE) 50 (100 GROSS BUSINESS)
T-1005.1	EGRESS WIDTH PER OCCUPANT SERVED (INCHES PER OCCUPANT)
	DOOR & CORRIDOR CAPACITY0.2
	STAIRWAYSN.A.
1101	ACCESSIBLE BUILDING - DESIGNATEDYES
T-1014.1	SPACES WITH ONE MEANS OF EGRESS.....30 MAX. OCC.
T-1015.1	MAXIMUM TRAVEL DISTANCE.....200 FT. WITHOUT SPRINKLERS
T-1018.1	NUMBER OF EXITS FOR OCCUPANT.....2 REQ.D 11 PROVIDED
	BASEMENT CEILING SLAB.....NONE

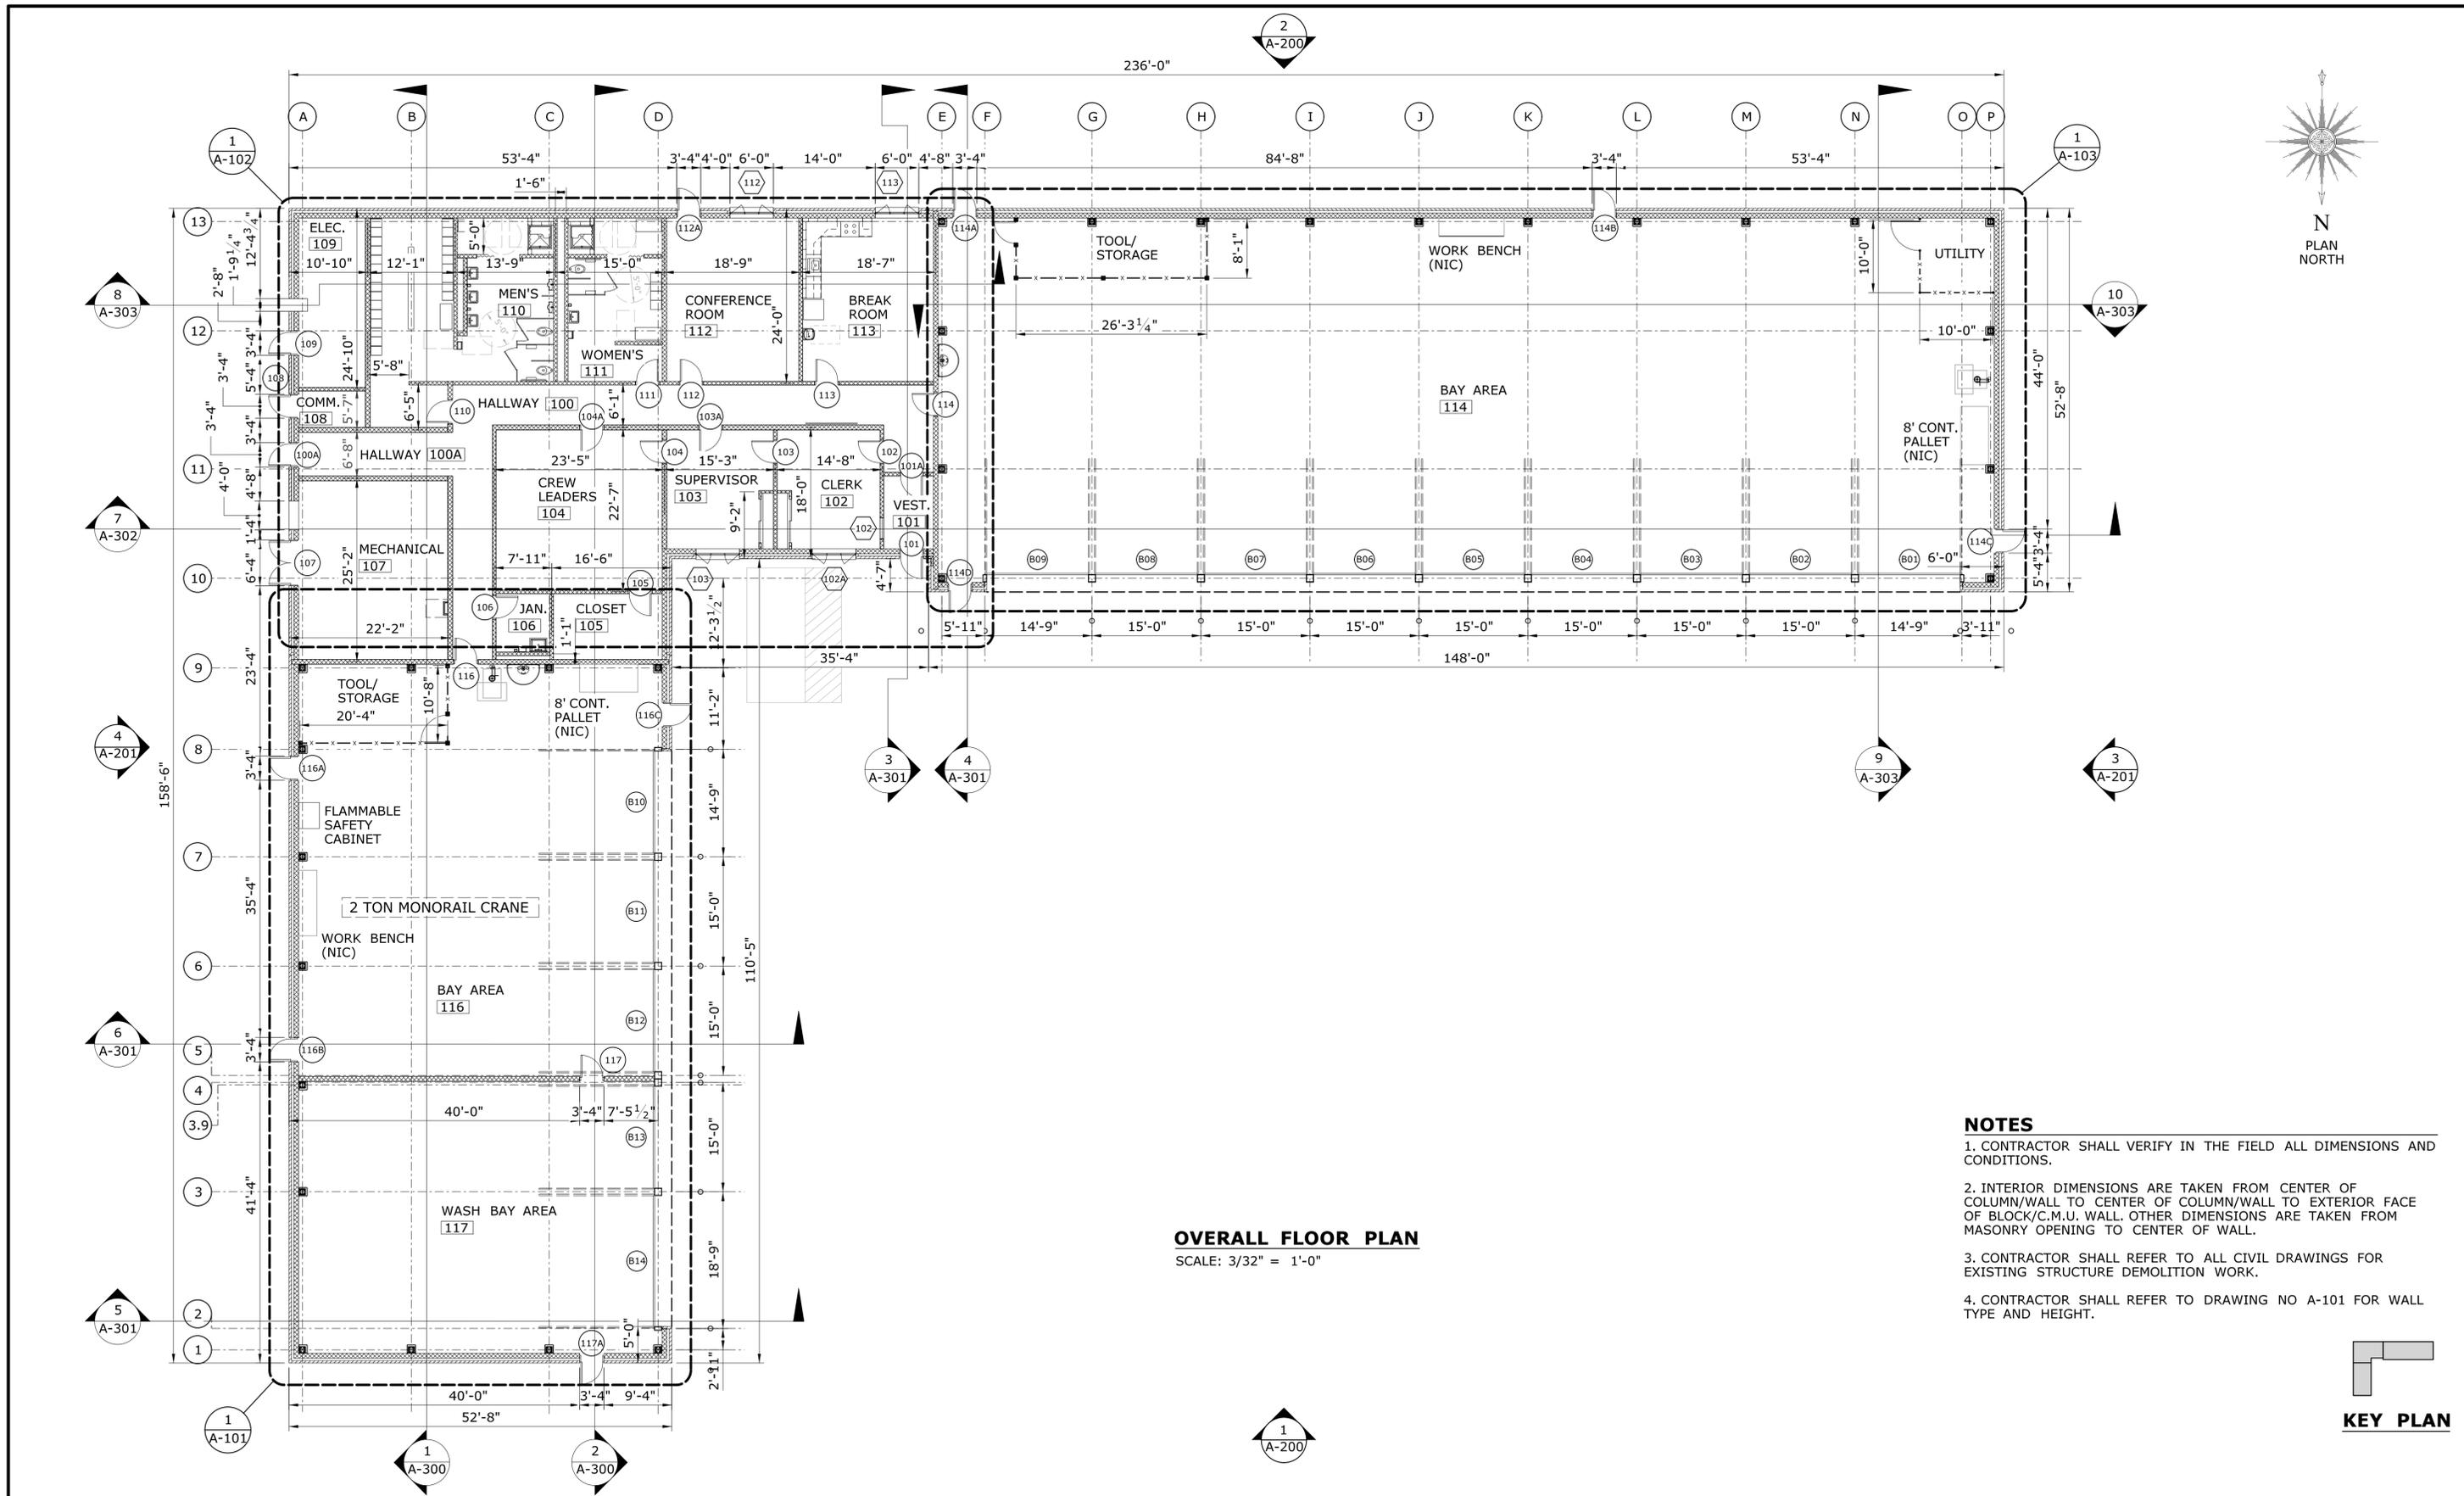

OVERALL FLOOR PLAN
SCALE: 3/32" = 1'-0"

- NOTES**
- CONTRACTOR SHALL VERIFY IN THE FIELD ALL DIMENSIONS AND CONDITIONS.
 - INTERIOR DIMENSIONS ARE TAKEN FROM CENTER OF COLUMN/WALL TO CENTER OF COLUMN/WALL TO EXTERIOR FACE OF BLOCK/C.M.U. WALL. OTHER DIMENSIONS ARE TAKEN FROM MASONRY OPENING TO CENTER OF WALL.
 - CONTRACTOR SHALL REFER TO ALL CIVIL DRAWINGS FOR EXISTING STRUCTURE DEMOLITION WORK.
 - CONTRACTOR SHALL REFER TO DRAWING NO A-101 FOR WALL TYPE AND HEIGHT.

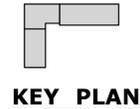

REV.	DATE	REVISION DESCRIPTION	SHEET NO.

DESIGNER/DRAFTER:
AEB /SMS

CHECKED BY:
SMP

SCALE AS NOTED

STATE OF CONNECTICUT
DEPARTMENT OF TRANSPORTATION

Plotted Date: 8/5/2015

Filename: ...FD_MSH_ARC.0111.0121_A100.dgn

SIGNATURE/
BLOCK:
OFFICE OF ENGINEERING

APPROVED BY:
[Signature]

PROJECT TITLE:
POMFRET MAINTENANCE FACILITY


TOWN:
POMFRET

DRAWING TITLE:
OVERALL FLOOR PLAN


PROJECT NO.
111-121

DRAWING NO.
A-100

SHEET NO.
05.04

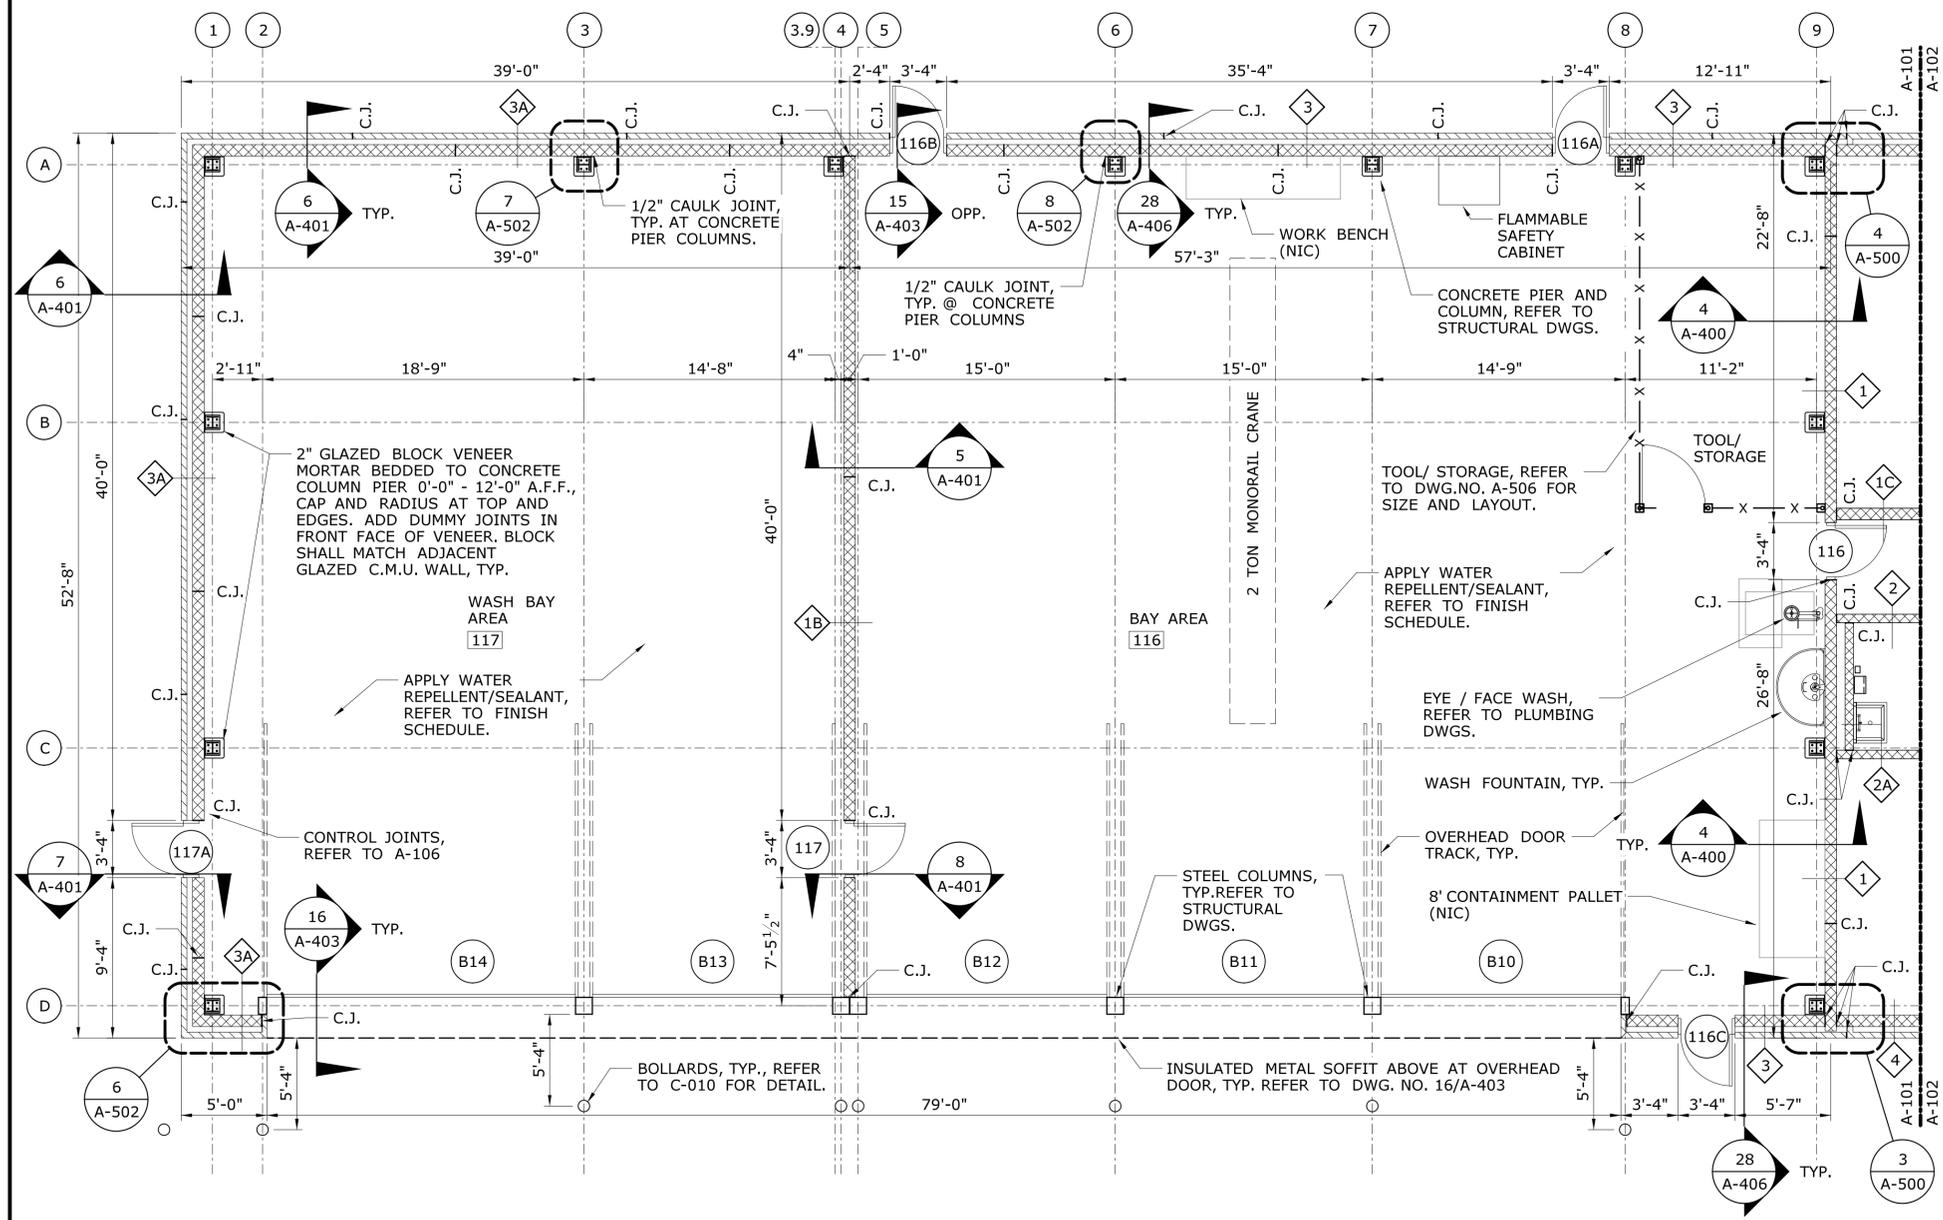


ENLARGED FLOOR PLAN - WASH BAY AND BAY AREA
SCALE: 3/16" = 1'-0"

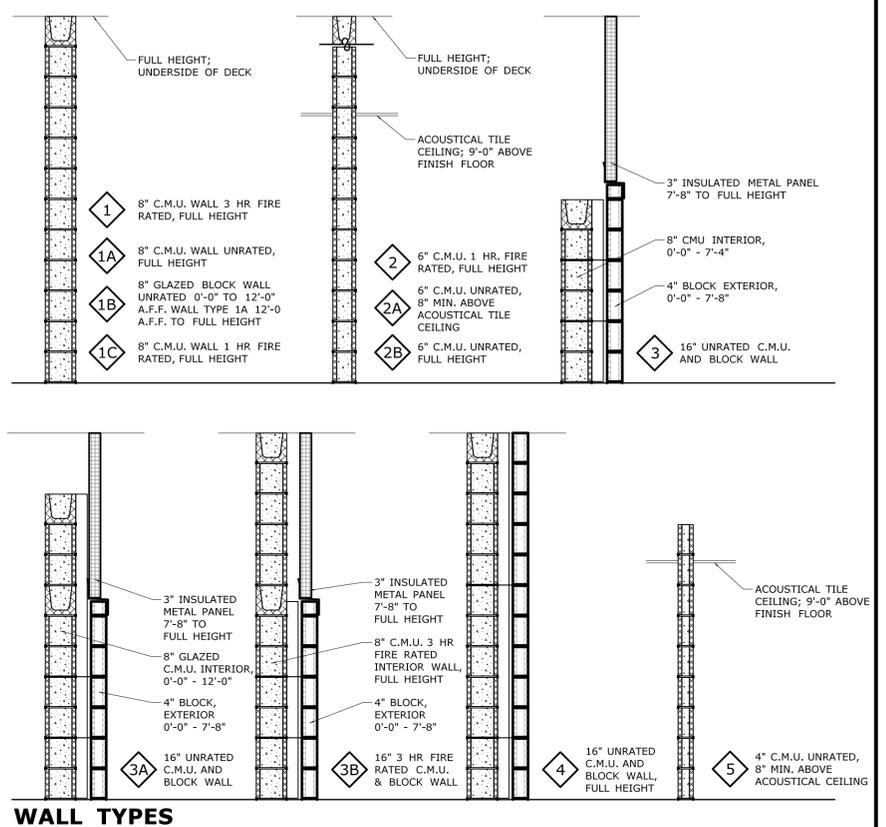

WALL TYPES



NOTES

1. CONTRACTOR SHALL VERIFY IN THE FIELD ALL DIMENSIONS AND CONDITIONS.
2. INTERIOR DIMENSIONS ARE TAKEN FROM CENTER OF COLUMN/WALL TO CENTER OF COLUMN/WALL TO EXTERIOR FACE OF BLOCK/C.M.U. WALL. OTHER DIMENSIONS ARE TAKEN FROM MASONRY OPENING TO CENTER OF WALL.
3. CONTRACTOR SHALL REFER TO WALL SECTIONS FOR WALL COMPOSITION. WALL TYPES ON DRAWING DO NOT INCLUDE WALL COMPONENTS SUCH AS TIES AND THERMAL PROTECTION.
4. CONTRACTOR SHALL REFER TO DRAWING NO. A-505 FOR ADA LAYOUT IN RESTROOM AREAS.

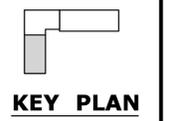


KEY PLAN

THE INFORMATION, INCLUDING ESTIMATED QUANTITIES OF WORK, SHOWN ON THESE SHEETS IS BASED ON LIMITED INVESTIGATIONS BY THE STATE AND IS IN NO WAY WARRANTED TO INDICATE THE CONDITIONS OF ACTUAL QUANTITIES OF WORK WHICH WILL BE REQUIRED.		DESIGNER/DRAFTER: SMS CHECKED BY: SMP SCALE AS NOTED	STATE OF CONNECTICUT DEPARTMENT OF TRANSPORTATION Filename: ...FD_MSH_ARC.0111.0121_A101.dgn	SIGNATURE/ BLOCK: OFFICE OF ENGINEERING APPROVED BY: 	PROJECT TITLE: POMFRET MAINTENANCE FACILITY	TOWN: POMFRET	PROJECT NO. 111-121 DRAWING NO. A-101 SHEET NO. 05.05
REV.	DATE	REVISION DESCRIPTION	SHEET NO.	Plotted Date: 8/5/2015			

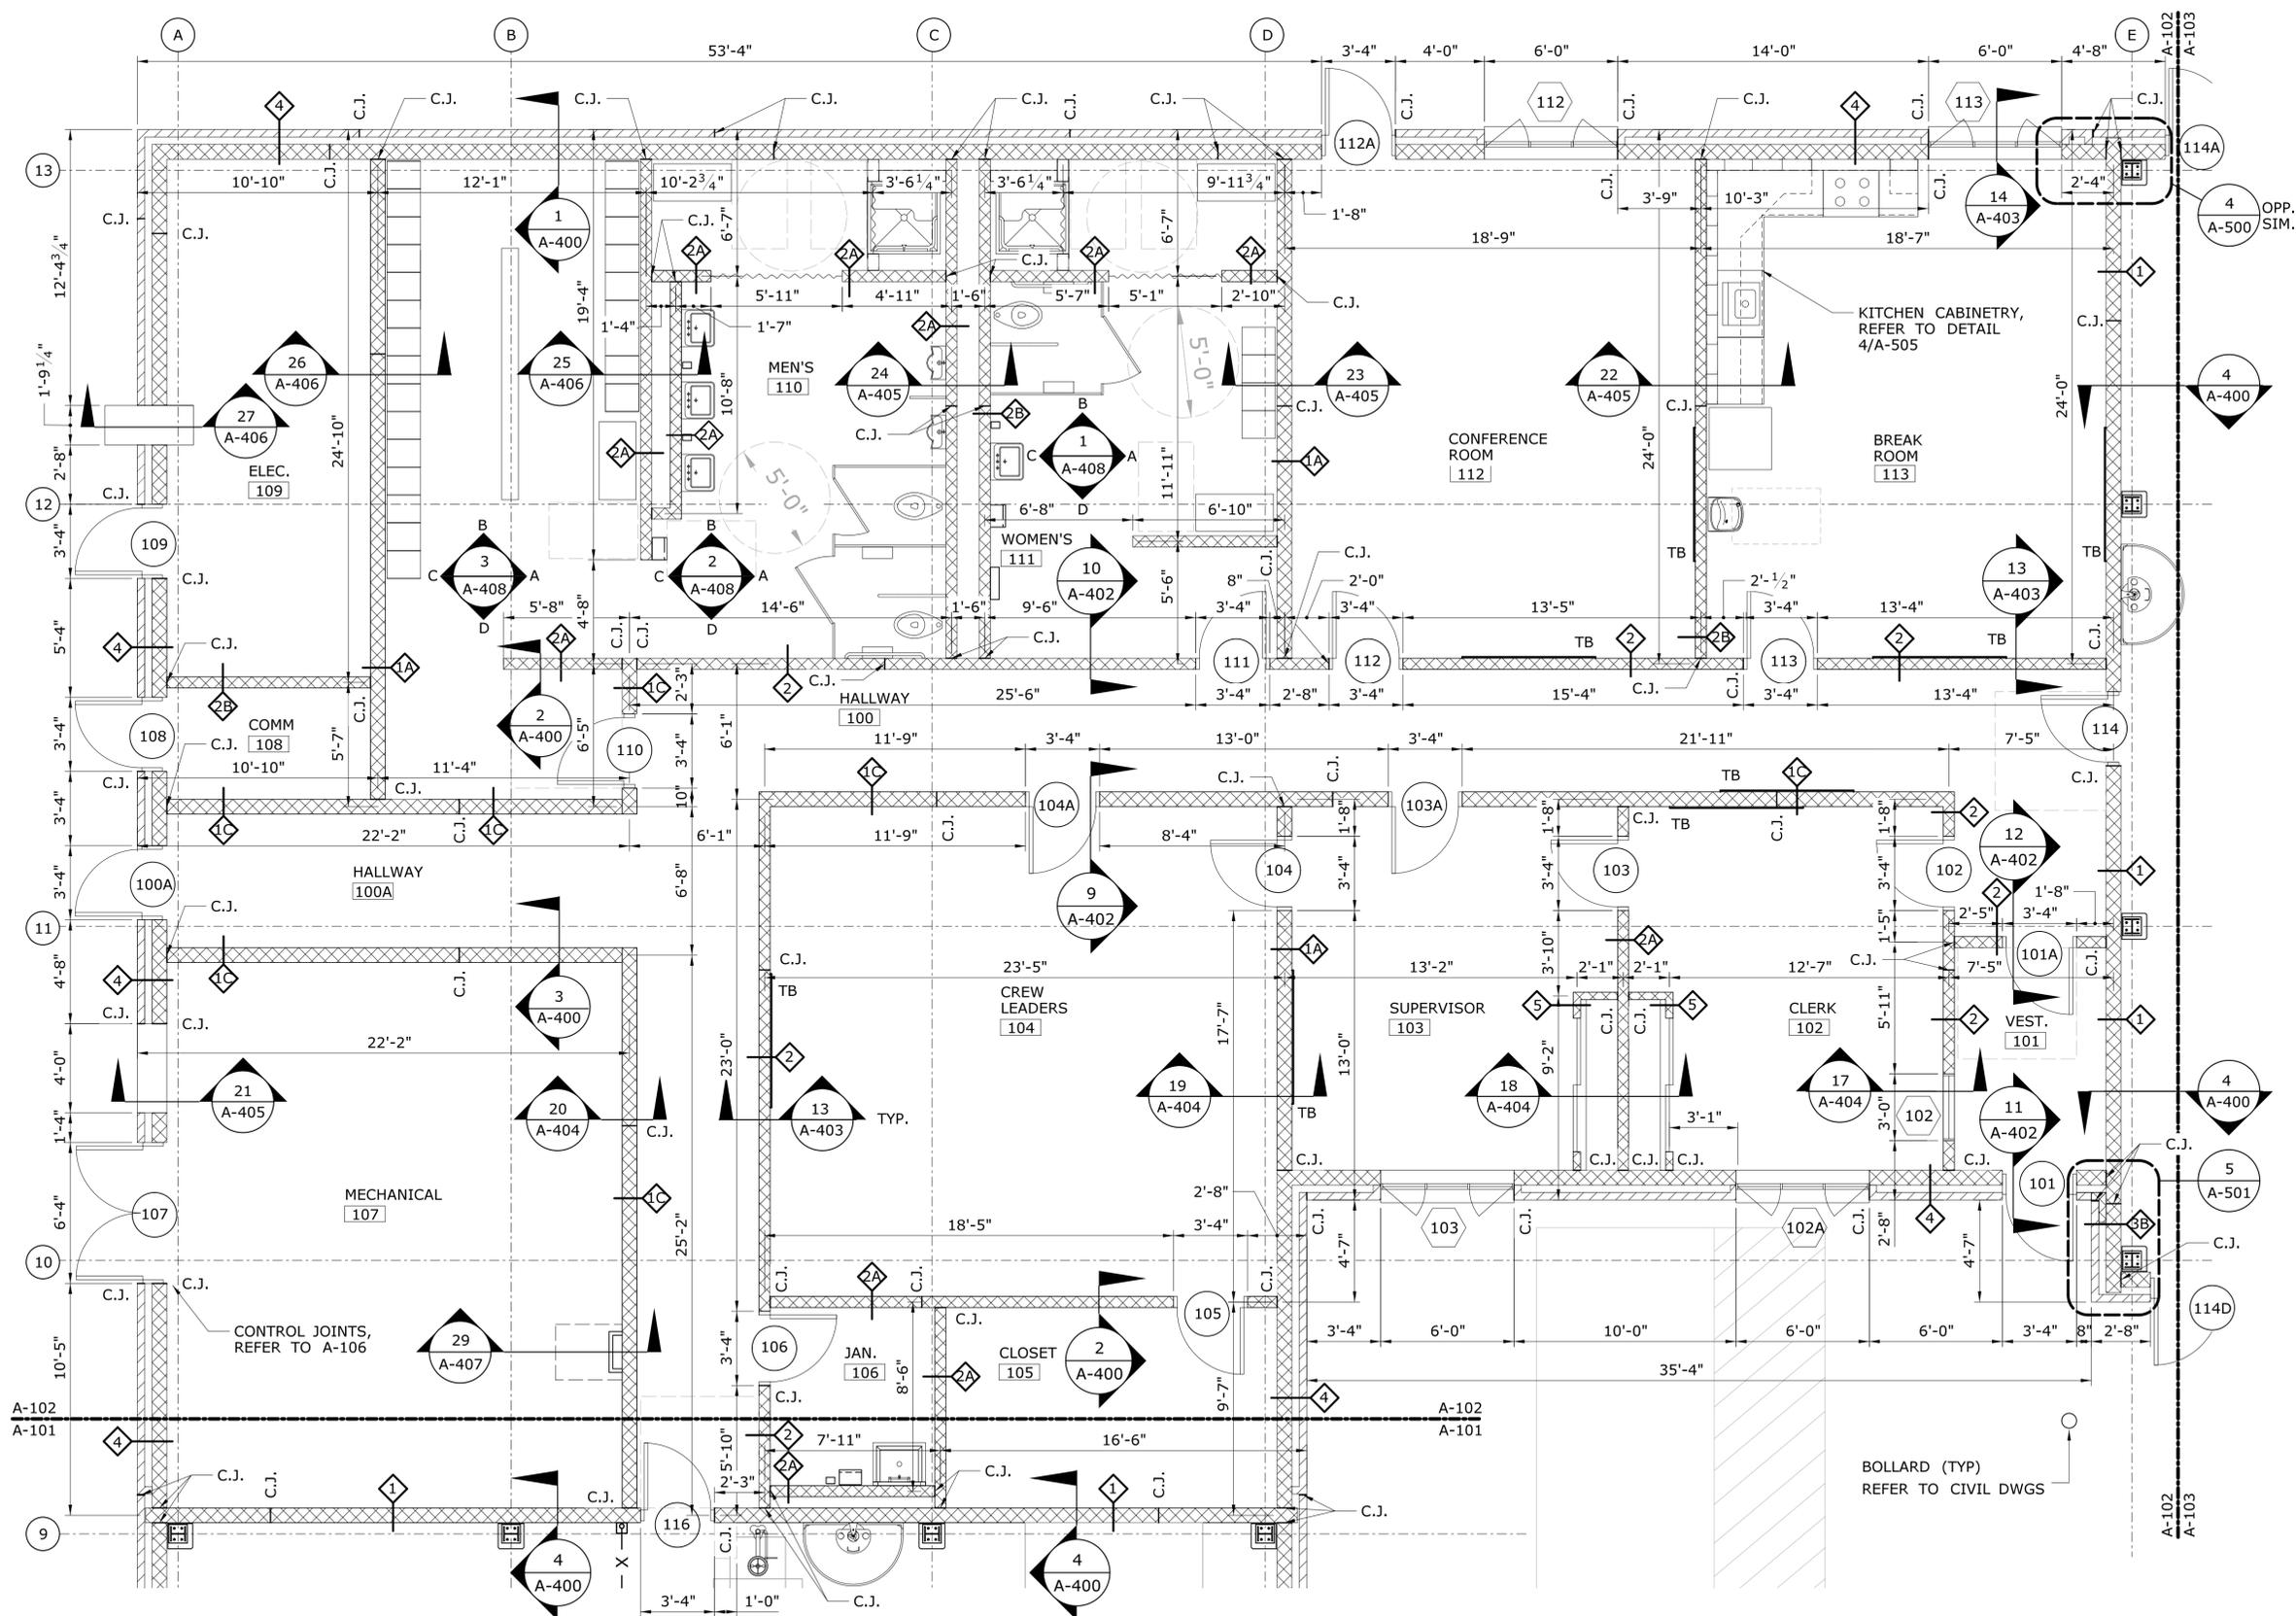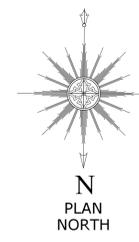


ENLARGED FLOOR PLAN - OFFICE AREA
SCALE: 1/4" = 1'-0"

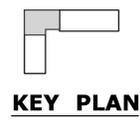


REV. DATE REVISION DESCRIPTION SHEET NO. Plotted Date: 8/5/2015	DESIGNER/DRAFTER: AEB	 STATE OF CONNECTICUT DEPARTMENT OF TRANSPORTATION	SIGNATURE/ BLOCK: <i>[Signature]</i>	PROJECT TITLE: POMFRET MAINTENANCE FACILITY	TOWN: POMFRET	PROJECT NO. 111-121
	CHECKED BY: SMP		OFFICE OF ENGINEERING APPROVED BY:			DRAWING NO. A-102
SCALE AS NOTED			FILENAME: ...FD_MSH_ARC.0111_0121_A102.dgn		SHEET NO. 05.06	


ENLARGED FLOOR PLAN OFFICE AREA

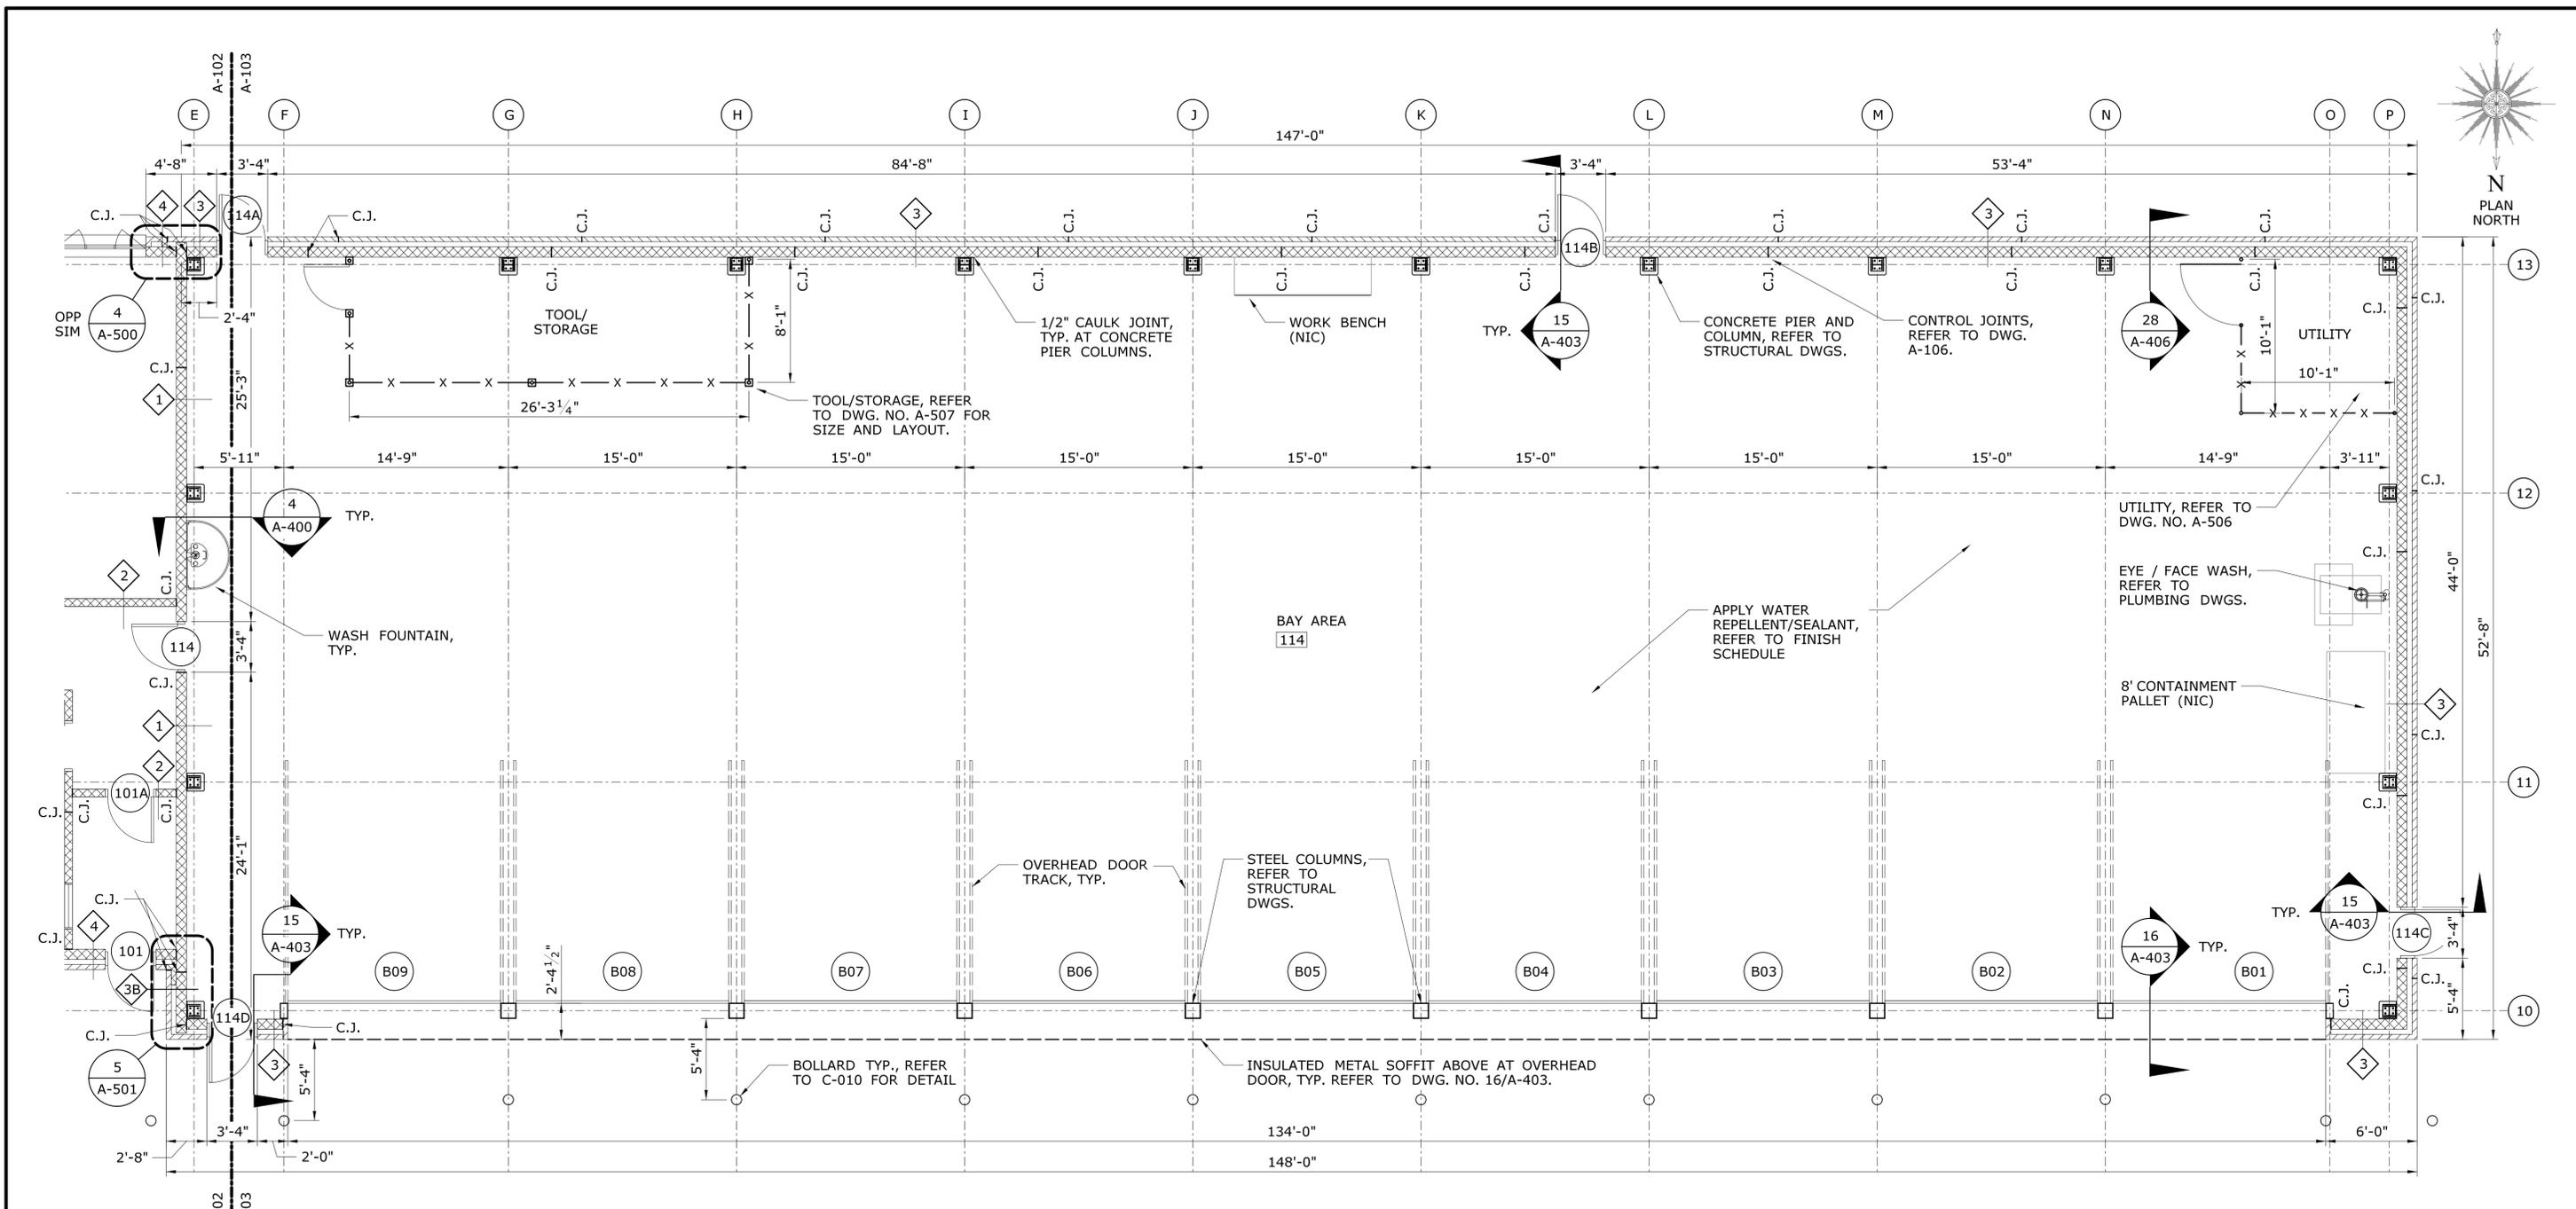

ENLARGED FLOOR PLAN - BAY AREA
SCALE: 3/16" = 1'-0"

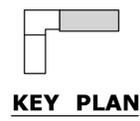


THE INFORMATION, INCLUDING ESTIMATED QUANTITIES OF WORK, SHOWN ON THESE SHEETS IS BASED ON LIMITED INVESTIGATIONS BY THE STATE AND IS IN NO WAY WARRANTED TO INDICATE THE CONDITIONS OF ACTUAL QUANTITIES OF WORK WHICH WILL BE REQUIRED.		DESIGNER/DRAFTER: AEB CHECKED BY: SMP SCALE AS NOTED	STATE OF CONNECTICUT DEPARTMENT OF TRANSPORTATION Filename: ...FD_MSH_ARC.0111.0121_A103.dgn	SIGNATURE/ BLOCK: <i>[Signature]</i> APPROVED BY:	PROJECT TITLE: POMFRET MAINTENANCE FACILITY	TOWN: POMFRET	PROJECT NO. 111-121 DRAWING NO. A-103 SHEET NO. 05.07	
REV.	DATE	REVISION DESCRIPTION	SHEET NO.	Plotted Date: 8/5/2015				

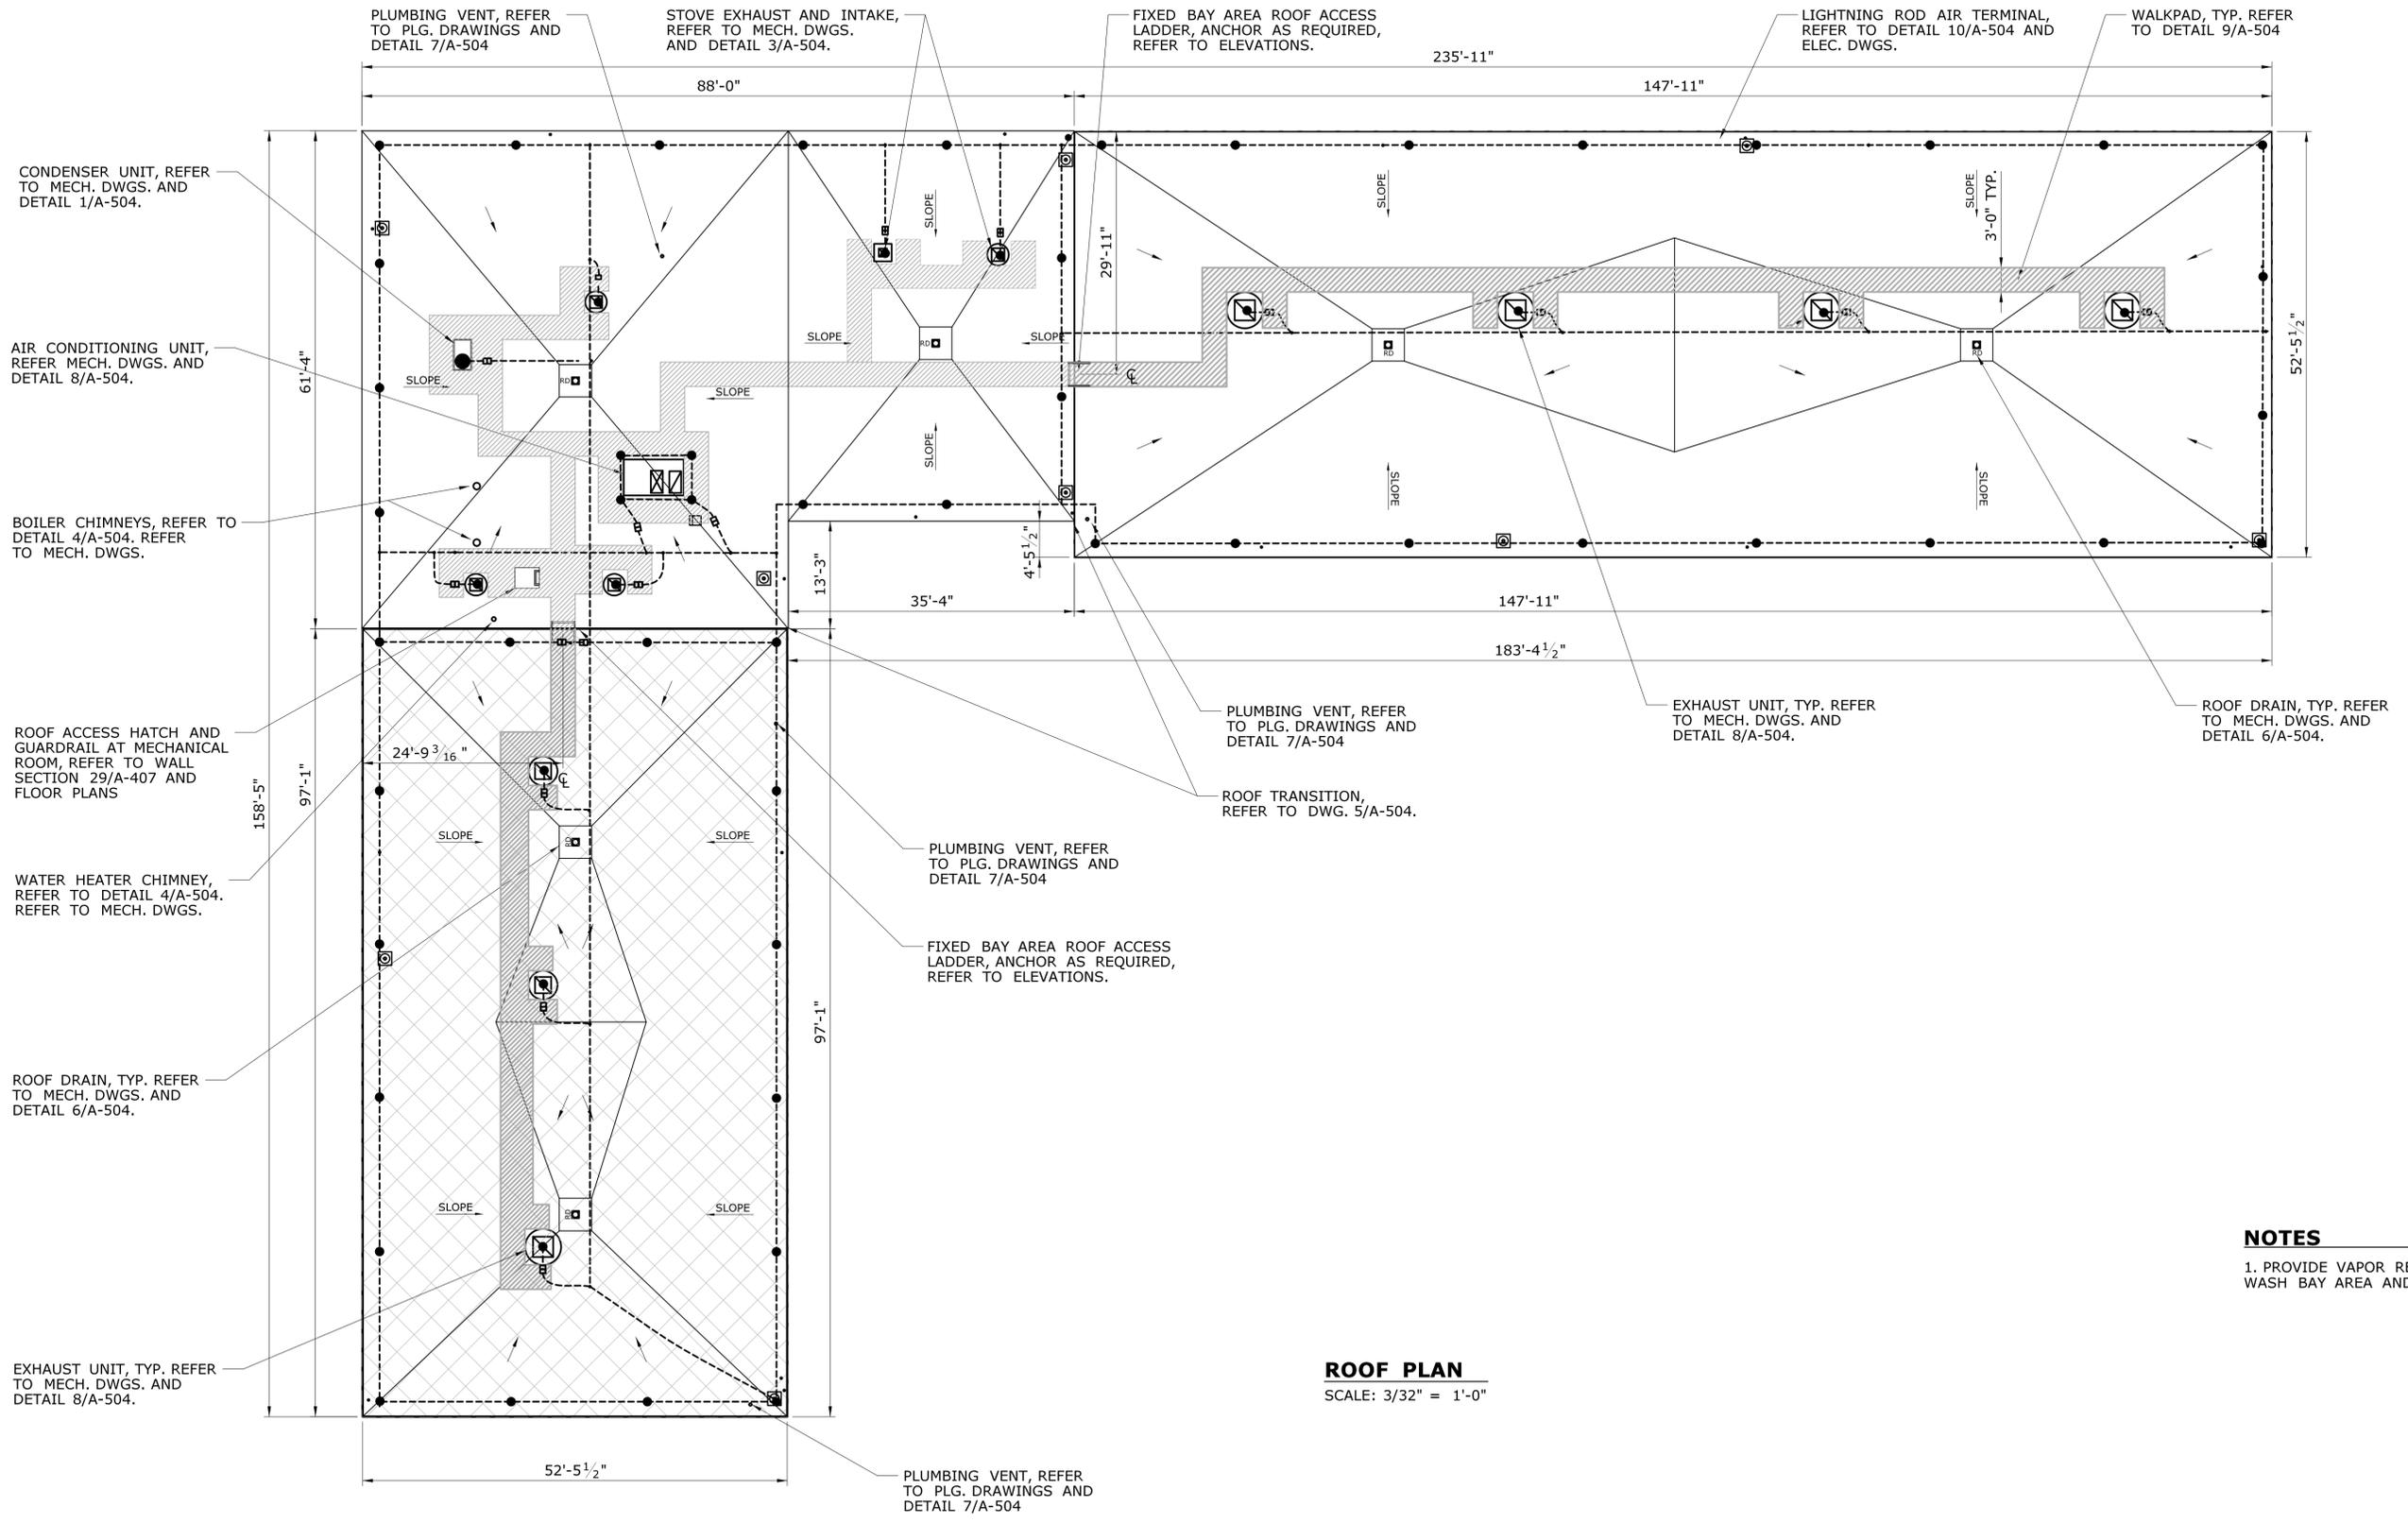



NOTES
 1. PROVIDE VAPOR RETARDER ABOVE METAL ROOF DECK AT WASH BAY AREA AND BAY AREA.

ROOF PLAN
 SCALE: 3/32" = 1'-0"

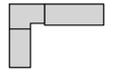



KEY PLAN

THE INFORMATION, INCLUDING ESTIMATED QUANTITIES OF WORK SHOWN ON THESE SHEETS IS BASED ON LIMITED INVESTIGATIONS BY THE STATE AND IS IN NO WAY WARRANTED TO INDICATE THE CONDITIONS OF ACTUAL QUANTITIES OF WORK WHICH WILL BE REQUIRED.		DESIGNER/DRAFTER: AEB	STATE OF CONNECTICUT DEPARTMENT OF TRANSPORTATION	SIGNATURE/ BLOCK: OFFICE OF ENGINEERING	PROJECT TITLE: POMFRET MAINTENANCE FACILITY	TOWN: POMFRET	PROJECT NO. 111-121
CHECKED BY: SMP	SCALE AS NOTED	APPROVED BY: 		DRAWING NO. A-105			
REV. DATE REVISION DESCRIPTION SHEET NO. Plotted Date: 8/5/2015	FILENAME: ...FD_MSH_ARC.0111.0121_A105.dgn			DRAWING TITLE: ROOF PLAN	SHEET NO. 05.09		

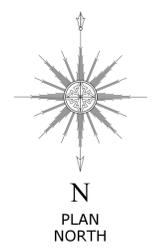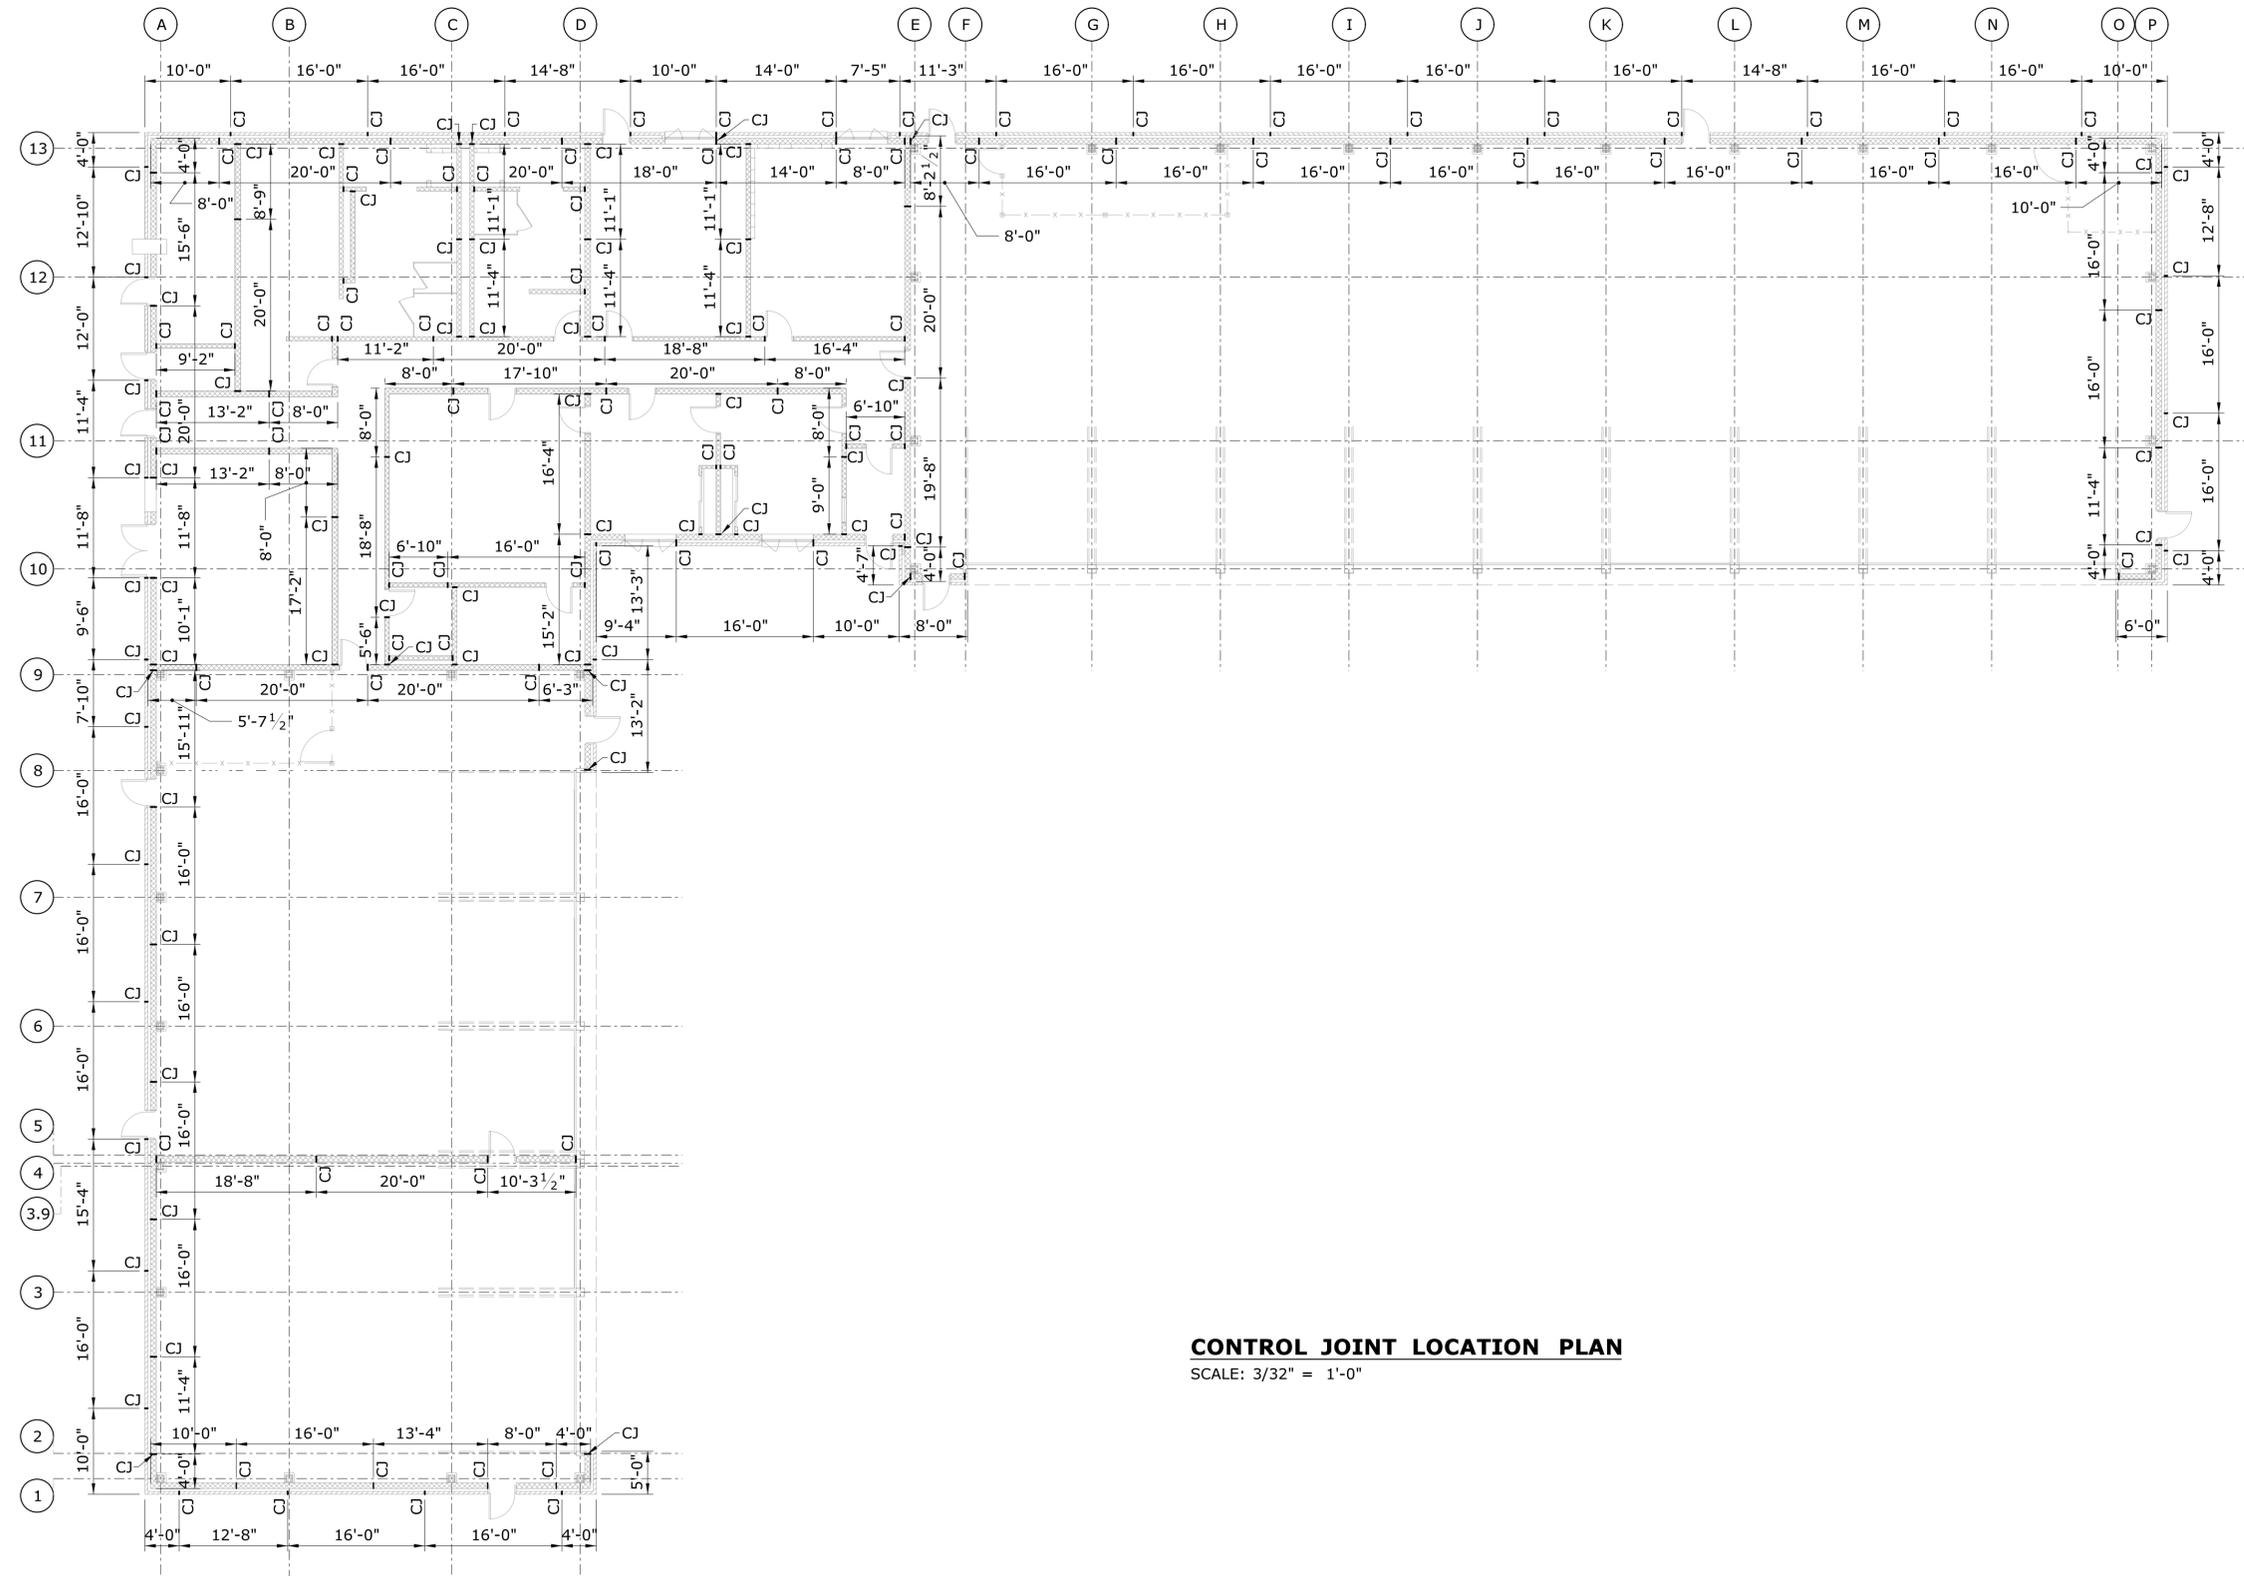


CONTROL JOINT LOCATION PLAN
 SCALE: 3/32" = 1'-0"

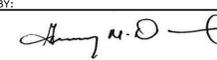THE INFORMATION, INCLUDING ESTIMATED QUANTITIES OF WORK SHOWN ON THESE SHEETS IS BASED ON LIMITED INVESTIGATIONS BY THE STATE AND IS IN NO WAY WARRANTED TO INDICATE THE CONDITIONS OF ACTUAL QUANTITIES OF WORK WHICH WILL BE REQUIRED.		DESIGNER/DRAFTER: AEB	 STATE OF CONNECTICUT DEPARTMENT OF TRANSPORTATION	SIGNATURE/ BLOCK: OFFICE OF ENGINEERING	PROJECT TITLE: POMFRET MAINTENANCE FACILITY	TOWN: POMFRET	PROJECT NO. 111-121
CHECKED BY: SMP	SCALE AS NOTED	APPROVED BY: 		DRAWING TITLE: CONTROL JOINT LOCATION PLAN		DRAWING NO. A-106	
REV. DATE REVISION DESCRIPTION SHEET NO. Plotted Date: 8/5/2015	Filename: ...FD_MSH_ARC.0111.0121_A106.dgn		SHEET NO. 05.10				

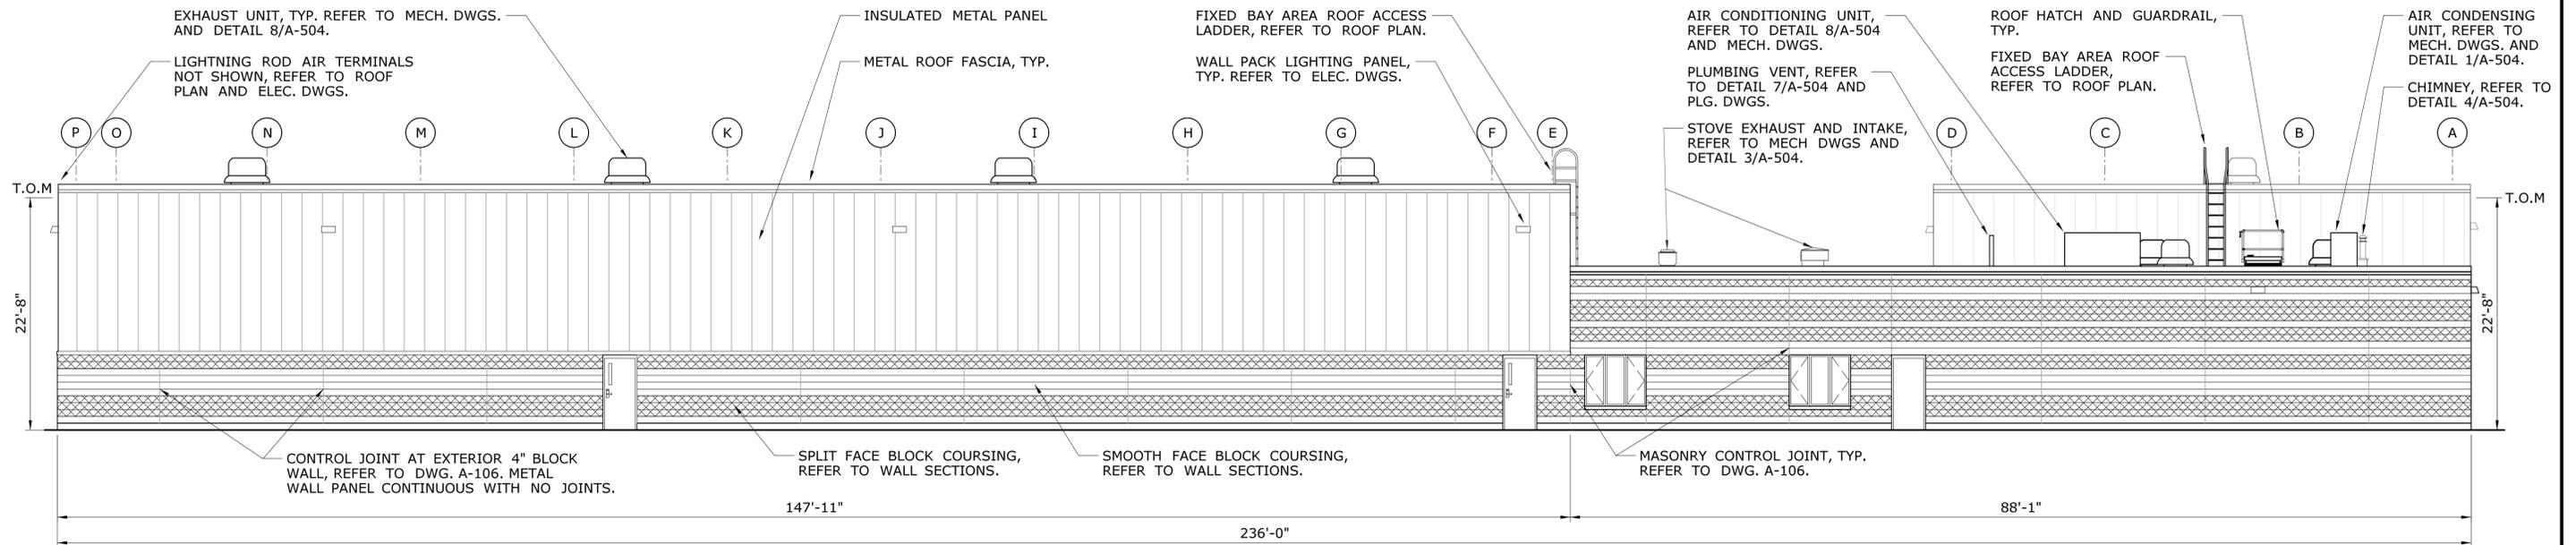

SOUTH ELEVATION
SCALE: 1/8" = 1'-0"

2
A-100

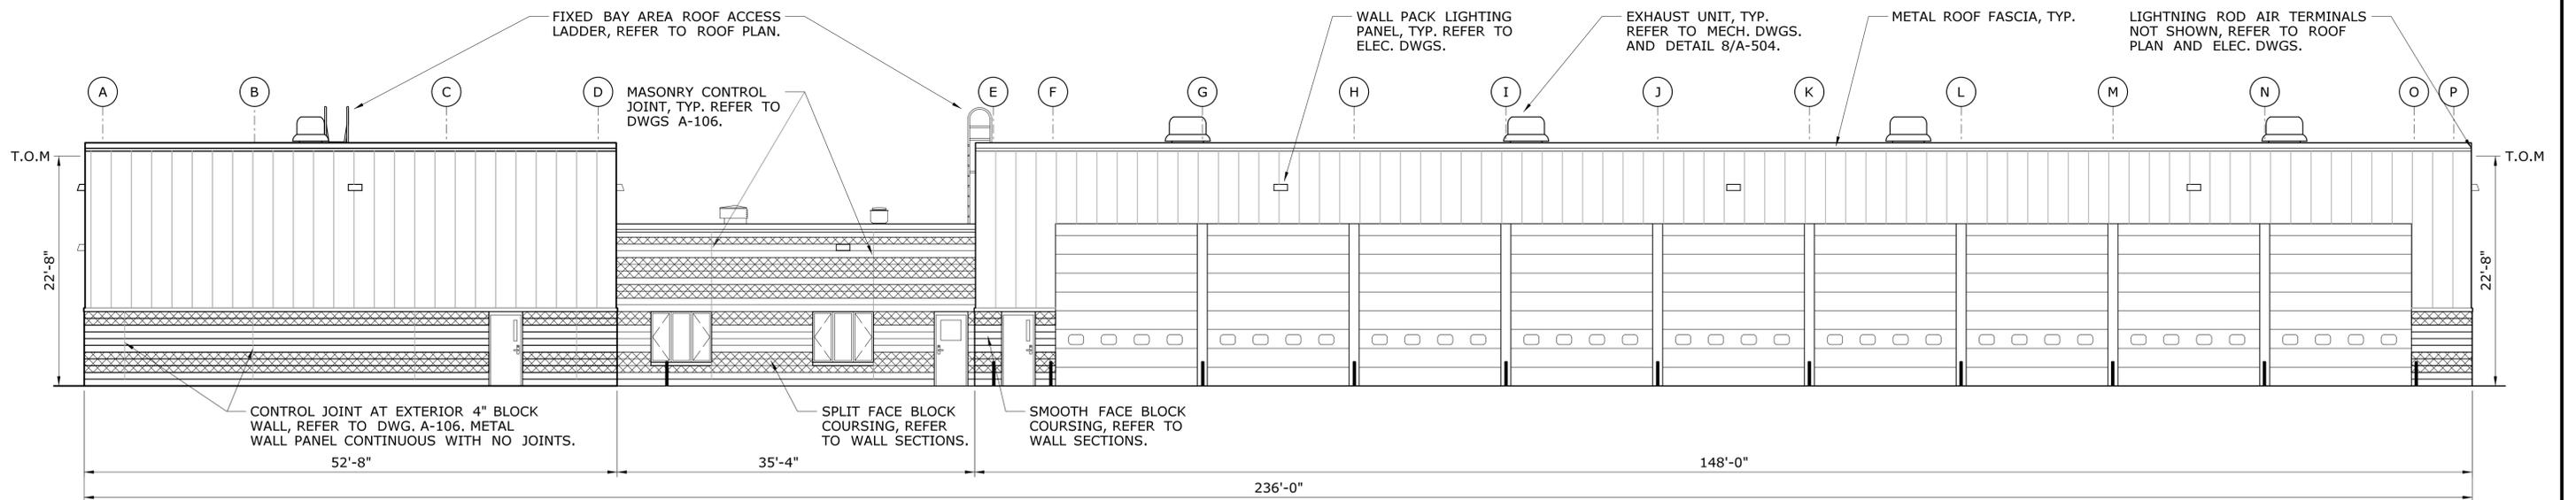

NORTH ELEVATION
SCALE: 1/8" = 1'-0"

1
A-100

REV.	DATE	REVISION DESCRIPTION	SHEET NO.

DESIGNER/DRAFTER:
AEB
CHECKED BY:
SMP
SCALE AS NOTED



SIGNATURE/
BLOCK:
OFFICE OF ENGINEERING
APPROVED BY:
[Signature]


PROJECT TITLE:
POMFRET MAINTENANCE FACILITY

TOWN:
POMFRET
DRAWING TITLE:
BUILDING ELEVATIONS


PROJECT NO.
111-121
DRAWING NO.
A-200
SHEET NO.
05.11

THE INFORMATION, INCLUDING ESTIMATED QUANTITIES OF WORK, SHOWN ON THESE SHEETS IS BASED ON LIMITED INVESTIGATIONS BY THE STATE AND IS IN NO WAY WARRANTED TO INDICATE THE CONDITIONS OF ACTUAL QUANTITIES OF WORK WHICH WILL BE REQUIRED.

Plotted Date: 8/5/2015

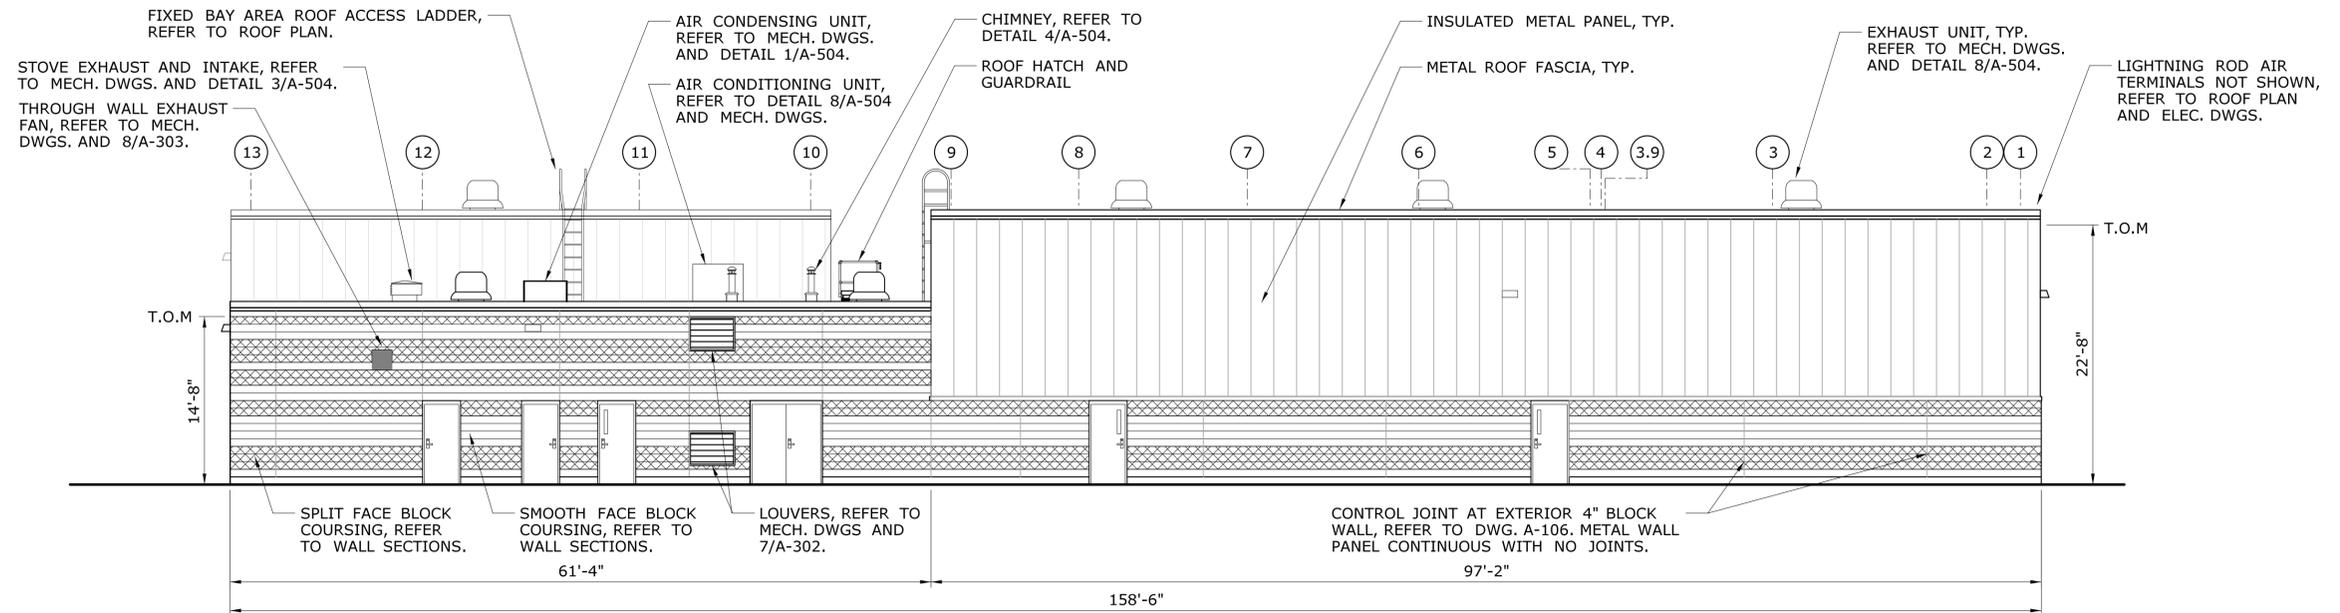


EAST ELEVATION **4**
SCALE: 1/8" = 1'-0"
A-100

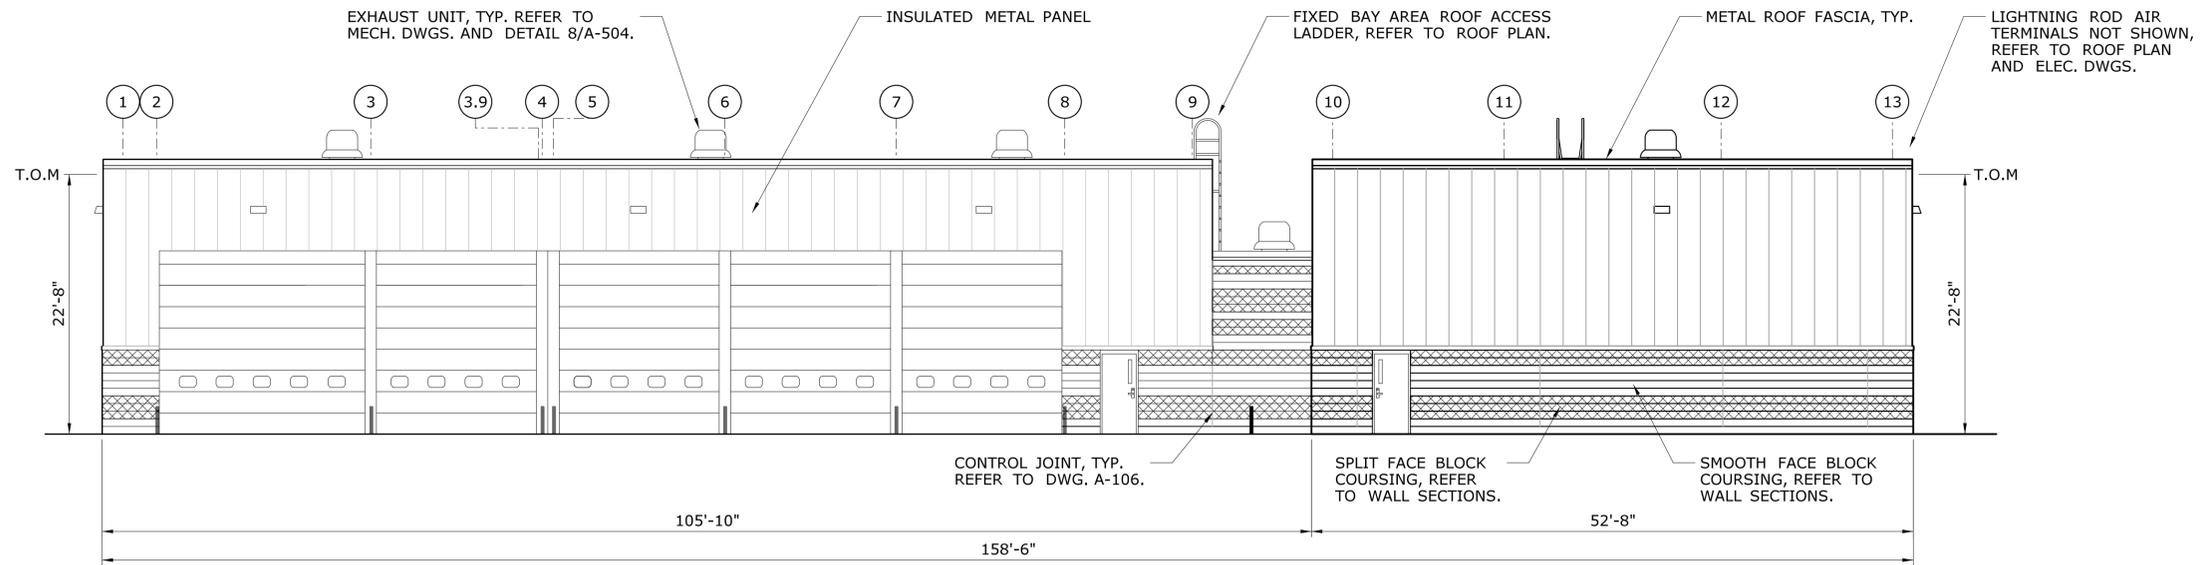


WEST ELEVATION **3**
SCALE: 1/8" = 1'-0"
A-100

THE INFORMATION, INCLUDING ESTIMATED QUANTITIES OF WORK, SHOWN ON THESE SHEETS IS BASED ON LIMITED INVESTIGATIONS BY THE STATE AND IS IN NO WAY WARRANTED TO INDICATE THE CONDITIONS OF ACTUAL QUANTITIES OF WORK WHICH WILL BE REQUIRED.		DESIGNER/DRAFTER: AEB CHECKED BY: SMP SCALE AS NOTED	STATE OF CONNECTICUT DEPARTMENT OF TRANSPORTATION Filename: ...FD_MSH_ARC_0111_0121_A201.dgn	SIGNATURE/BLOCK: OFFICE OF ENGINEERING APPROVED BY: <i>Anthony D. [Signature]</i>	PROJECT TITLE: POMFRET MAINTENANCE FACILITY	TOWN: POMFRET	PROJECT NO. 111-121 DRAWING NO. A-201 SHEET NO. 05.12
REV.	DATE	REVISION DESCRIPTION	SHEET NO.	Plotted Date: 8/5/2015	DRAWING TITLE: BUILDING ELEVATIONS		

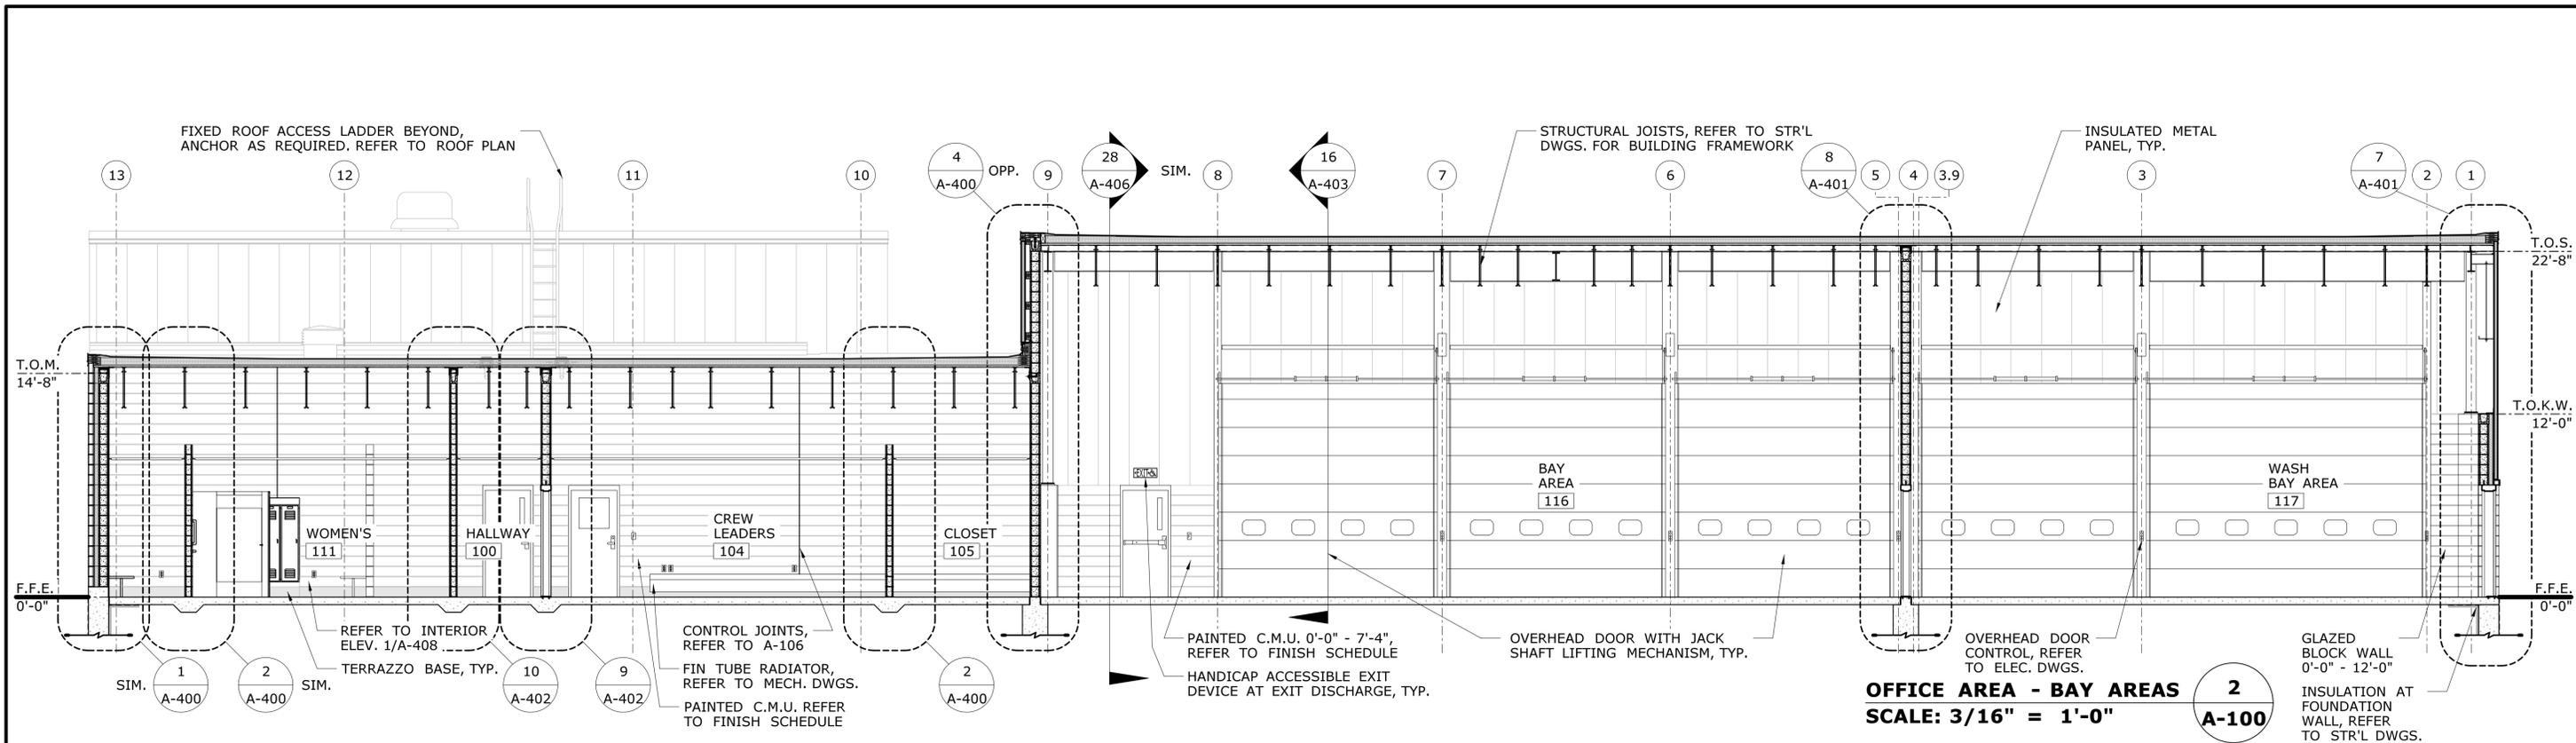





OFFICE AREA - BAY AREAS 2
SCALE: 3/16" = 1'-0"
A-100

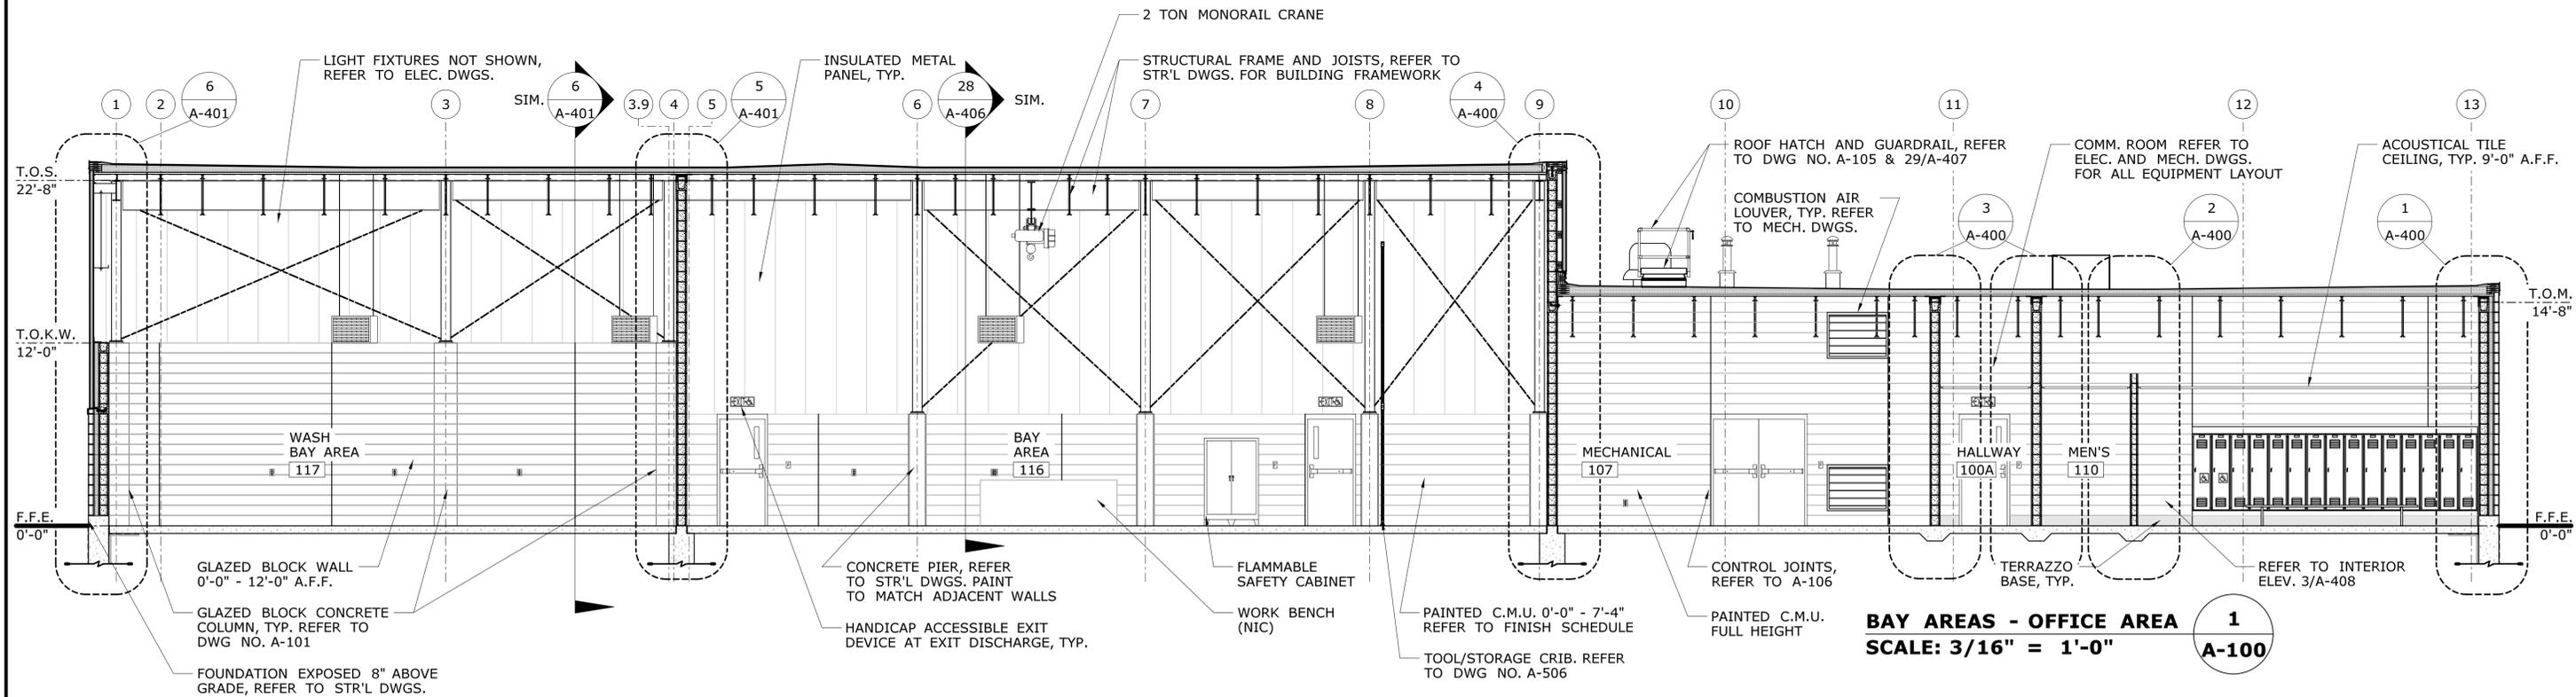

BAY AREAS - OFFICE AREA 1
SCALE: 3/16" = 1'-0"
A-100



NOTE
 CONTRACTOR SHALL REFER TO STRUCTURAL, PLUMBING, MECHANICAL AND ELECTRICAL DRAWINGS FOR ALL RELATED BUILDING COMPONENTS. COMPONENTS SHOWN ON BUILDING SECTIONS ARE FOR REFERENCE ONLY.

THE INFORMATION, INCLUDING ESTIMATED QUANTITIES OF WORK SHOWN ON THESE SHEETS IS BASED ON LIMITED INVESTIGATIONS BY THE STATE AND IS IN NO WAY WARRANTED TO INDICATE THE CONDITIONS OF ACTUAL QUANTITIES OF WORK WHICH WILL BE REQUIRED.		DESIGNER/DRAFTER: SMS CHECKED BY: SMP SCALE AS NOTED	STATE OF CONNECTICUT DEPARTMENT OF TRANSPORTATION Filename: ...FD_MSH_ARC.0111.0121_A300.dgn	SIGNATURE/ BLOCK: OFFICE OF ENGINEERING APPROVED BY: 	PROJECT TITLE: POMFRET MAINTENANCE FACILITY	TOWN: POMFRET	PROJECT NO. 111-121 DRAWING NO. A-300 SHEET NO. 05.13
REV.	DATE	REVISION DESCRIPTION	SHEET NO.	Plotted Date: 8/5/2015			

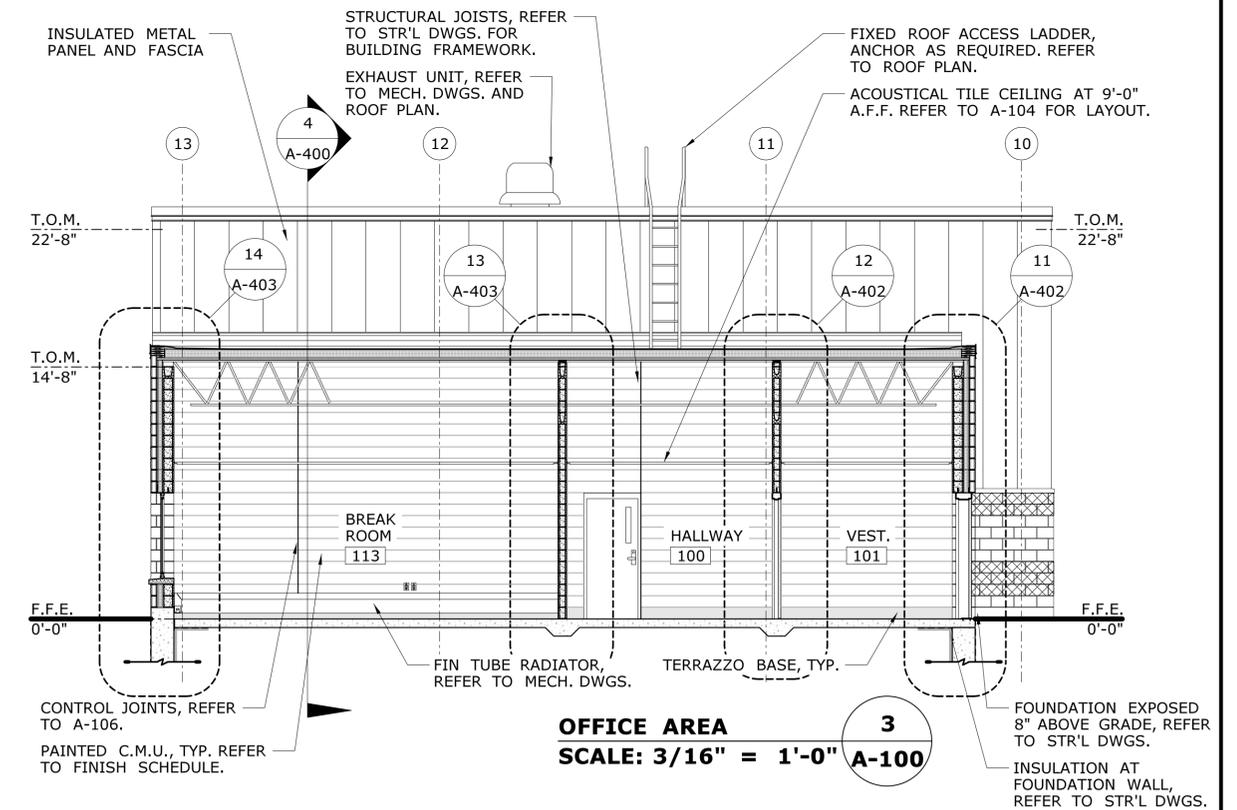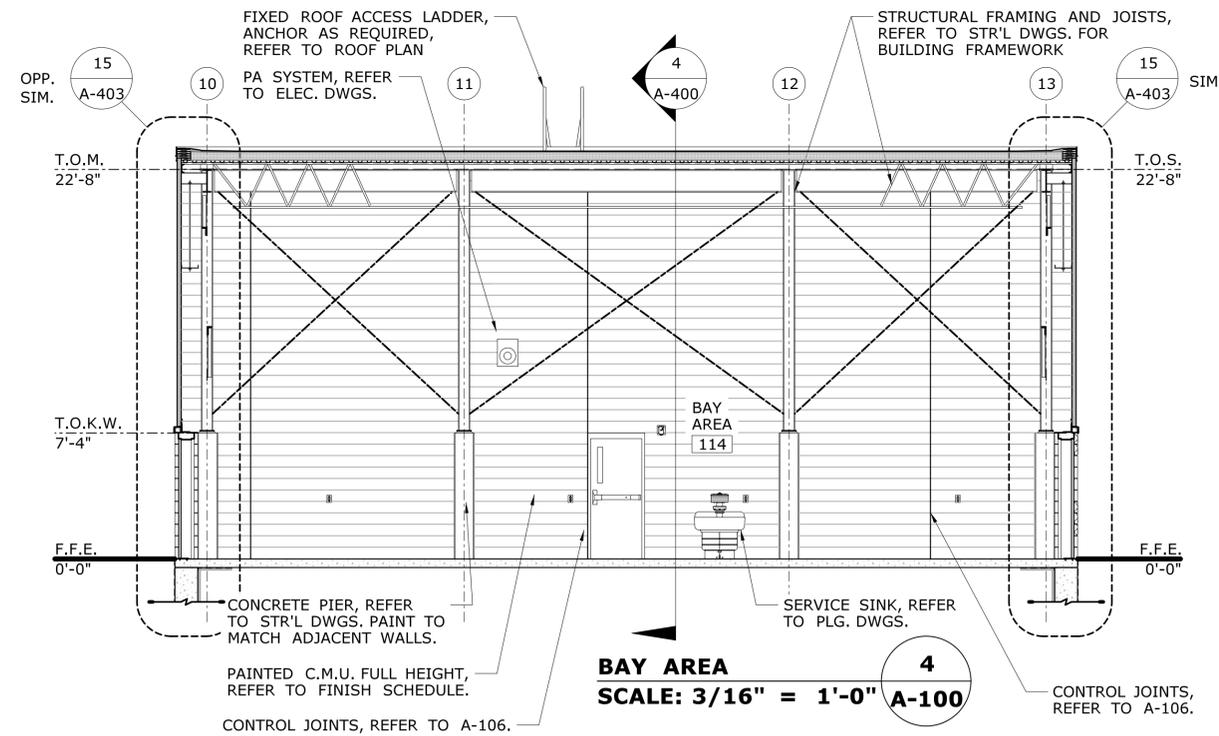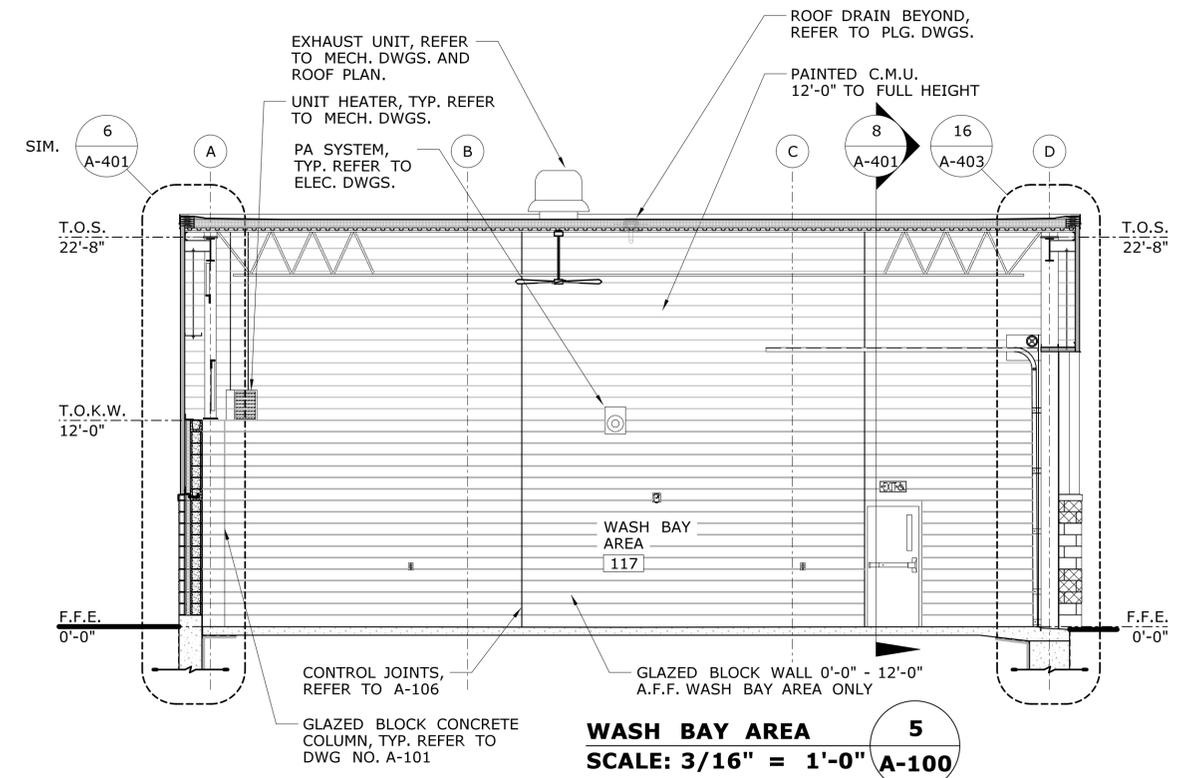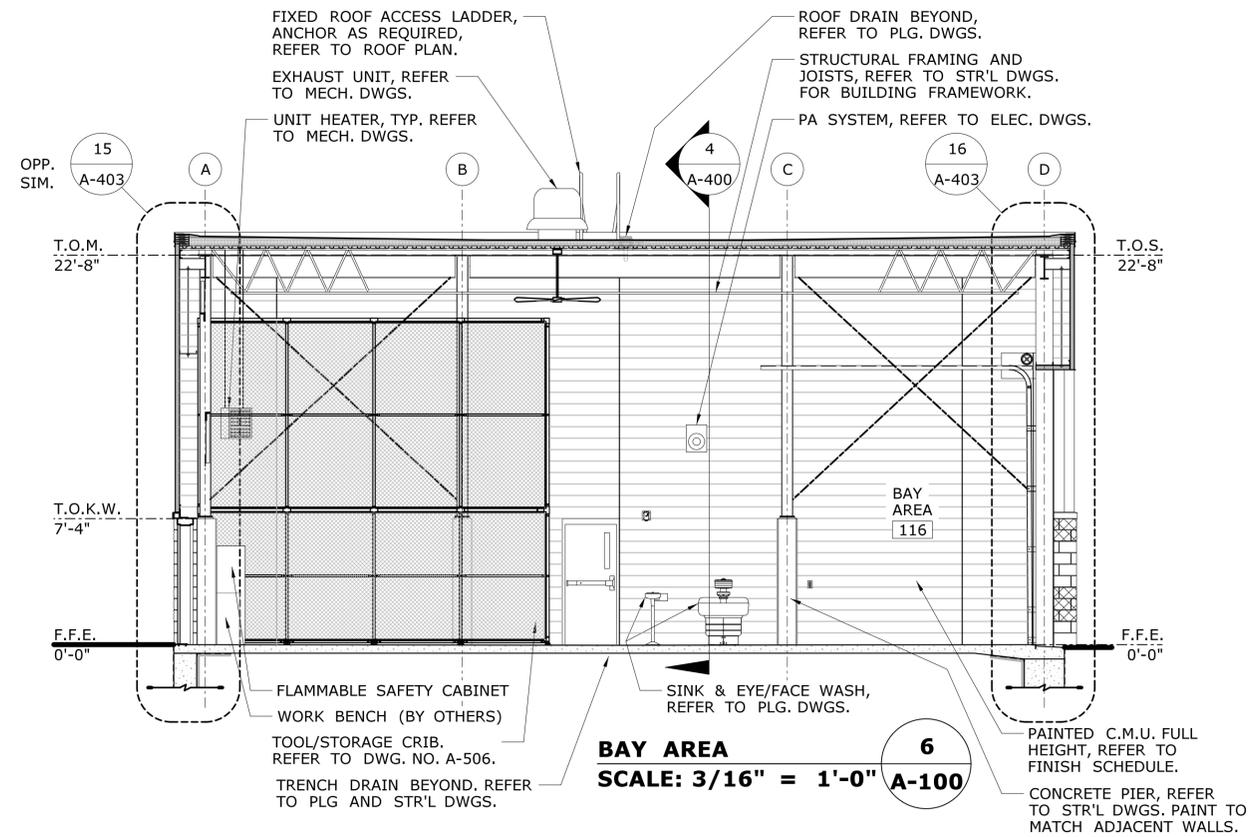

NOTE
CONTRACTOR SHALL REFER TO STRUCTURAL, PLUMBING, MECHANICAL AND ELECTRICAL DRAWINGS FOR ALL RELATED BUILDING COMPONENTS. COMPONENTS SHOWN ON BUILDING SECTIONS ARE FOR REFERENCE ONLY.




THE INFORMATION, INCLUDING ESTIMATED QUANTITIES OF WORK SHOWN ON THESE SHEETS IS BASED ON LIMITED INVESTIGATIONS BY THE STATE AND IS IN NO WAY WARRANTED TO INDICATE THE CONDITIONS OF ACTUAL QUANTITIES OF WORK WHICH WILL BE REQUIRED.		DESIGNER/DRAFTER: SMS CHECKED BY: SMP SCALE AS NOTED	STATE OF CONNECTICUT DEPARTMENT OF TRANSPORTATION Filename: ...FD_MSH_ARC.0111.0121_A301.dgn	SIGNATURE/ BLOCK: OFFICE OF ENGINEERING APPROVED BY: <i>Anthony D. [Signature]</i>	PROJECT TITLE: POMFRET MAINTENANCE FACILITY	TOWN: POMFRET	PROJECT NO. 111-121 DRAWING NO. A-301 SHEET NO. 05.14	
REV.	DATE	REVISION DESCRIPTION	SHEET NO.	Plotted Date: 8/5/2015				

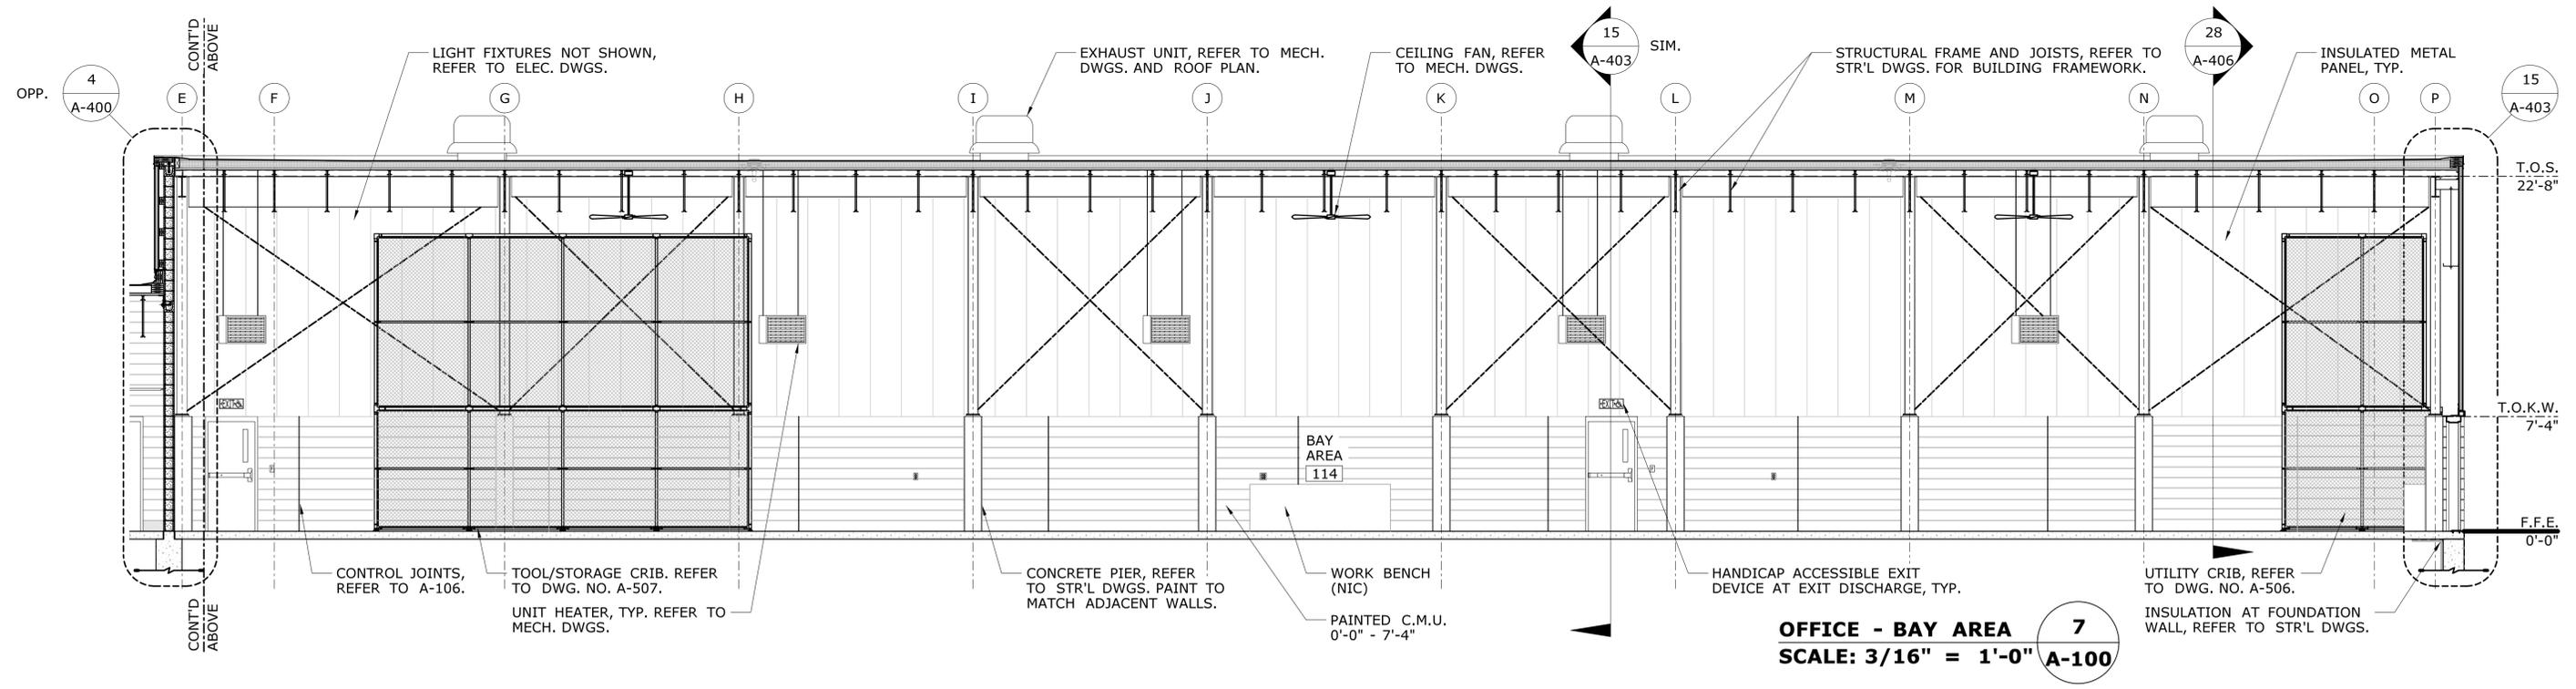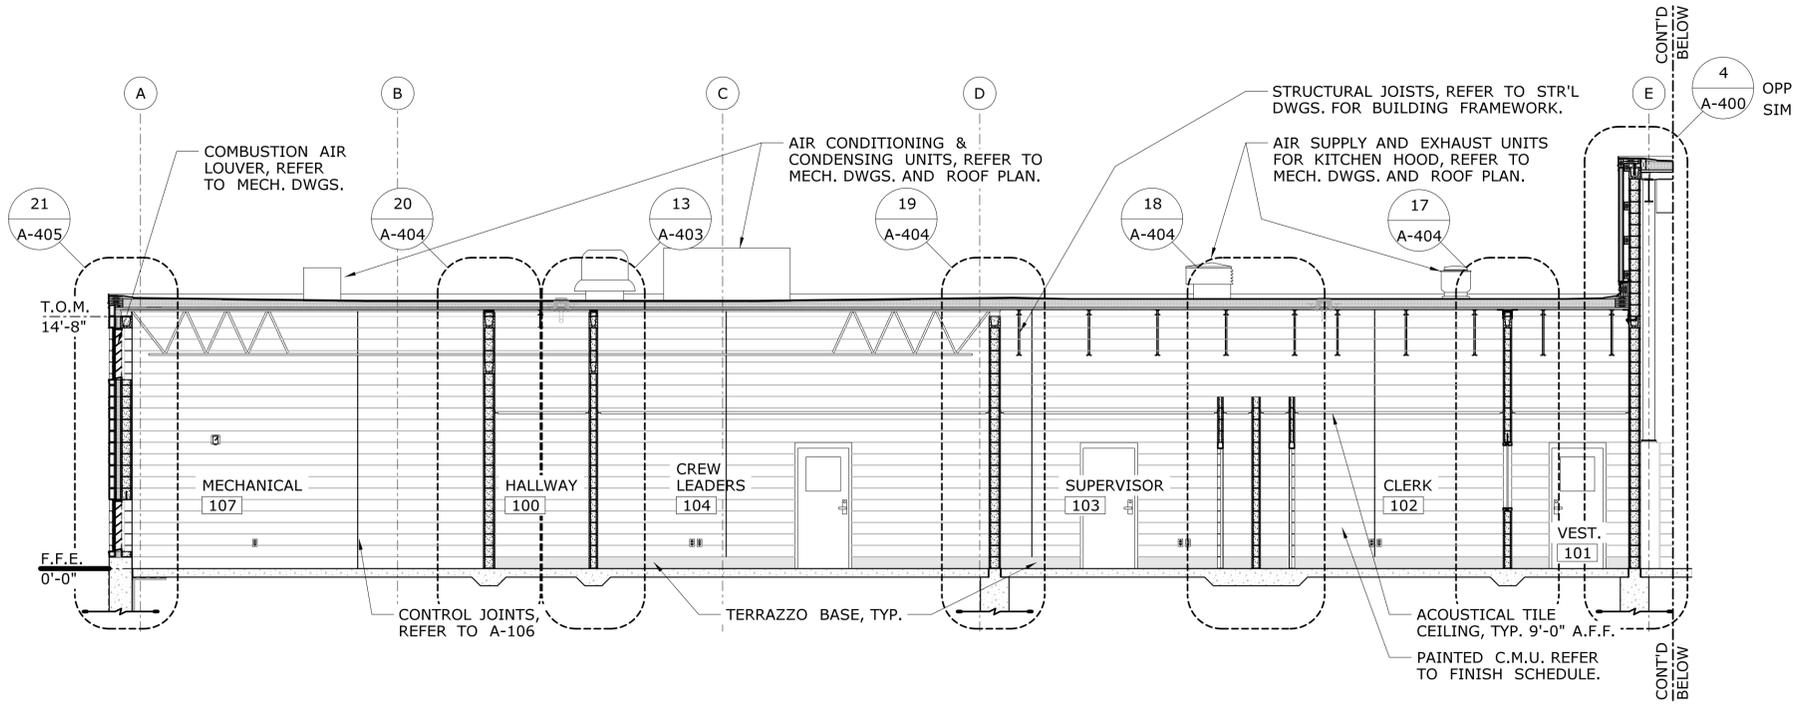

OFFICE - BAY AREA 7
SCALE: 3/16" = 1'-0" A-100


NOTE
 CONTRACTOR SHALL REFER TO STRUCTURAL, PLUMBING, MECHANICAL AND ELECTRICAL DRAWINGS FOR ALL RELATED BUILDING COMPONENTS. COMPONENTS SHOWN ON BUILDING SECTIONS ARE FOR REFERENCE ONLY.

THE INFORMATION, INCLUDING ESTIMATED QUANTITIES OF WORK, SHOWN ON THESE SHEETS IS BASED ON LIMITED INVESTIGATIONS BY THE STATE AND IS IN NO WAY WARRANTED TO INDICATE THE CONDITIONS OF ACTUAL QUANTITIES OF WORK WHICH WILL BE REQUIRED.		DESIGNER/DRAFTER: SMS CHECKED BY: SMP SCALE AS NOTED	STATE OF CONNECTICUT DEPARTMENT OF TRANSPORTATION Filename: ...FD_MSH_ARC.0111.0121_A302.dgn	SIGNATURE/BLOCK: OFFICE OF ENGINEERING APPROVED BY: 	PROJECT TITLE: POMFRET MAINTENANCE FACILITY	TOWN: POMFRET	PROJECT NO. 111-121 DRAWING NO. A-302 SHEET NO. 05.15	
REV.	DATE	REVISION DESCRIPTION	SHEET NO.	Plotted Date: 8/5/2015				

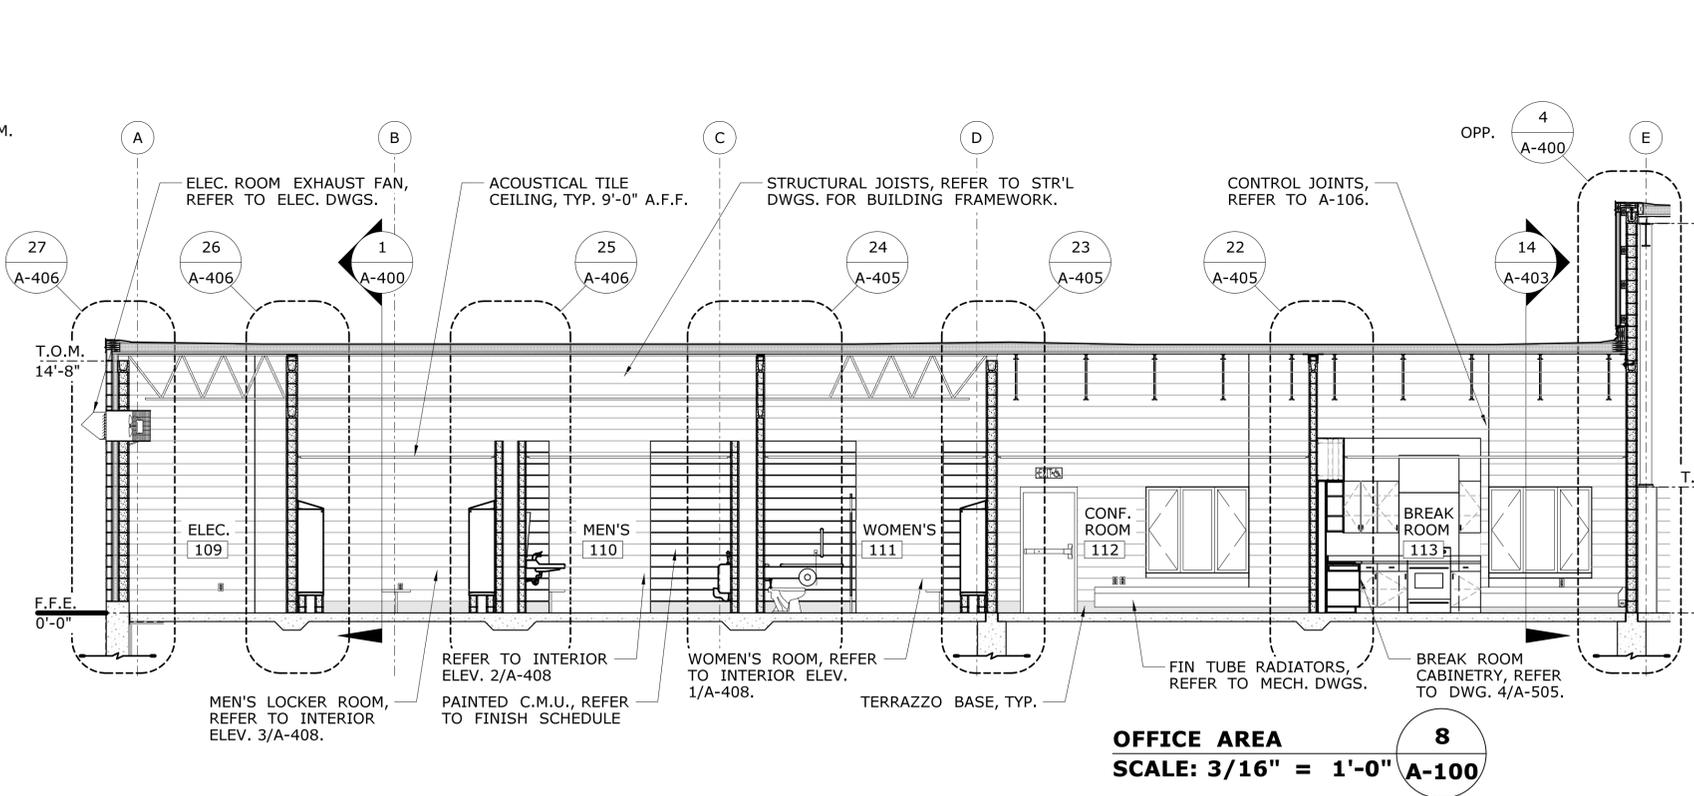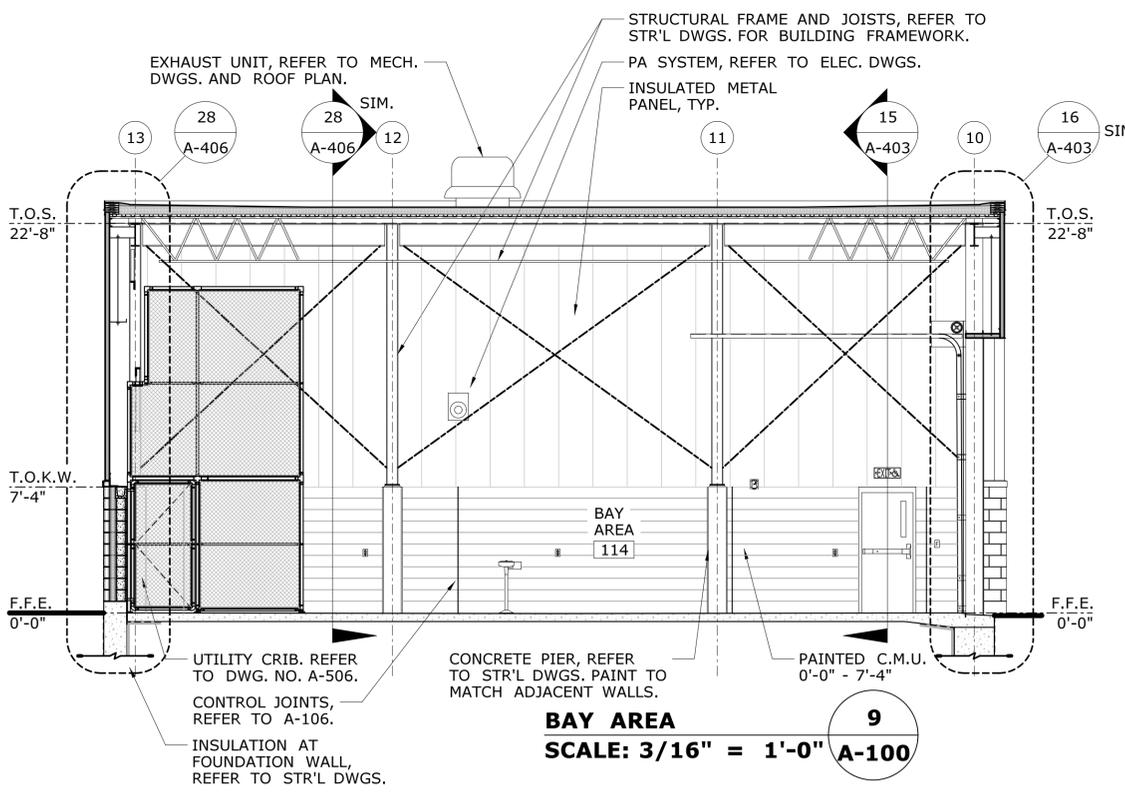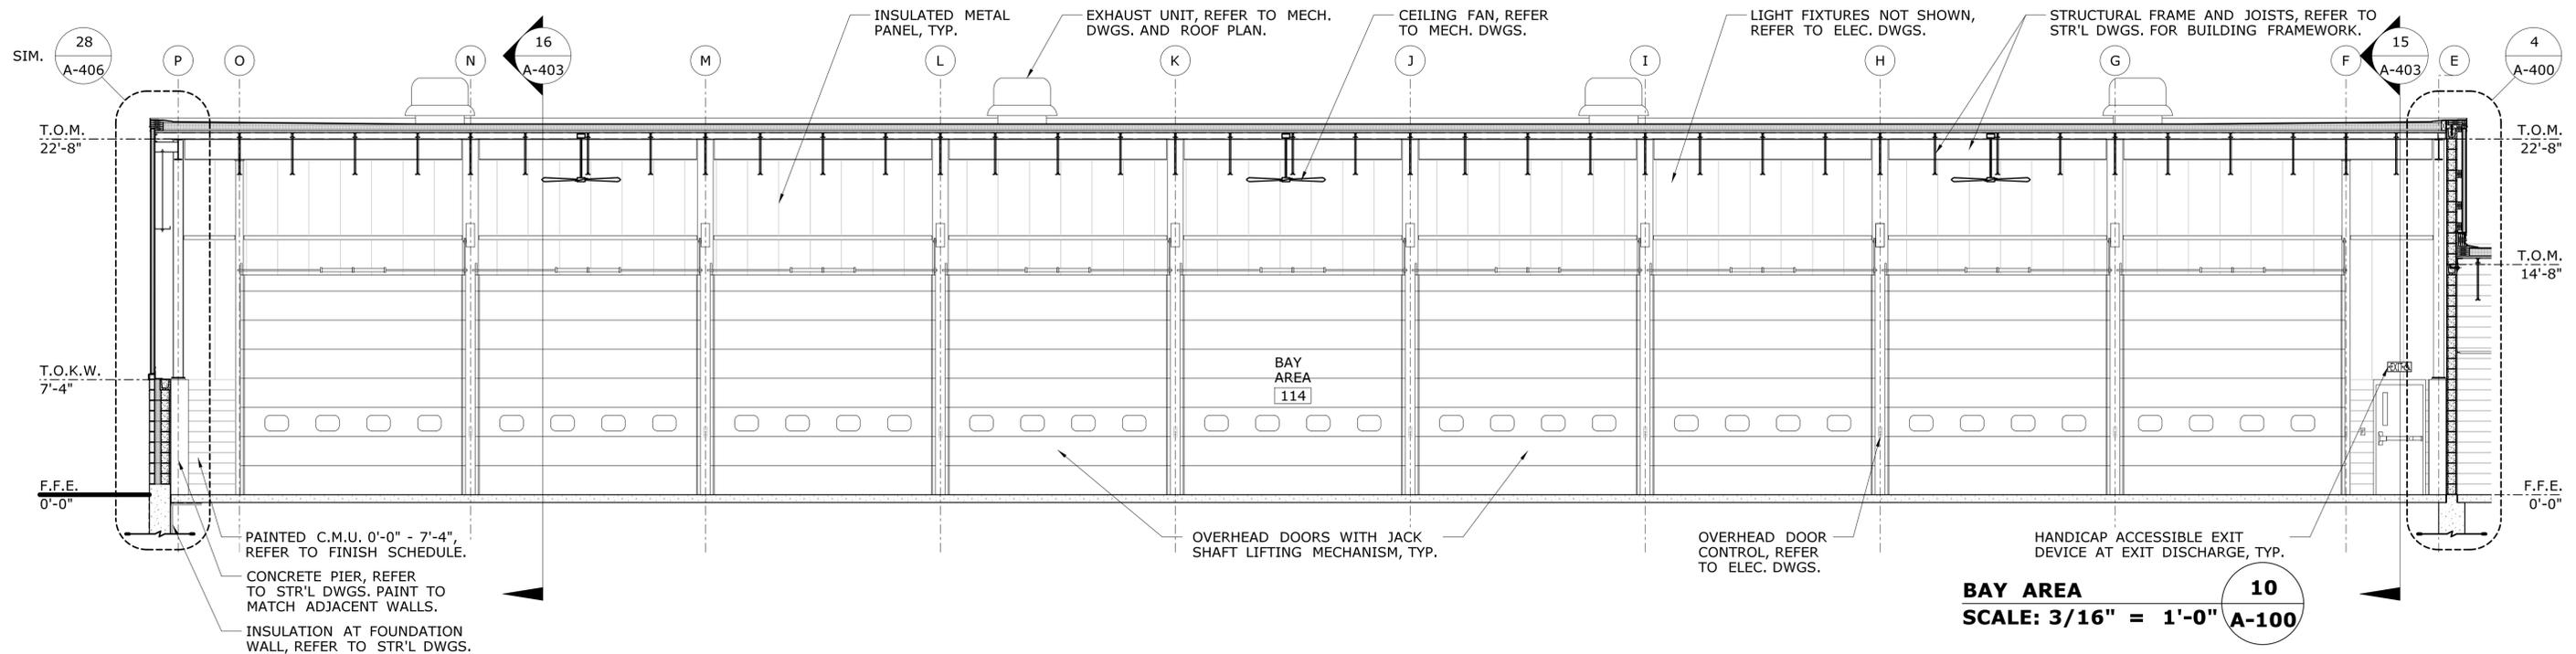


NOTE
 CONTRACTOR SHALL REFER TO STRUCTURAL, PLUMBING, MECHANICAL AND ELECTRICAL DRAWINGS FOR ALL RELATED BUILDING COMPONENTS. COMPONENTS SHOWN ON BUILDING SECTIONS ARE FOR REFERENCE ONLY.


THE INFORMATION, INCLUDING ESTIMATED QUANTITIES OF WORK SHOWN ON THESE SHEETS IS BASED ON LIMITED INVESTIGATIONS BY THE STATE AND IS IN NO WAY WARRANTED TO INDICATE THE CONDITIONS OF ACTUAL QUANTITIES OF WORK WHICH WILL BE REQUIRED.		DESIGNER/DRAFTER: SMS	STATE OF CONNECTICUT DEPARTMENT OF TRANSPORTATION	SIGNATURE/ BLOCK: 	PROJECT TITLE: POMFRET MAINTENANCE FACILITY	TOWN: POMFRET	PROJECT NO. 111-121
REV. DATE REVISION DESCRIPTION SHEET NO. Plotted Date: 8/5/2015	CHECKED BY: SMP	OFFICE OF ENGINEERING APPROVED BY:		DRAWING TITLE: BUILDING SECTIONS	DRAWING NO. A-303	SHEET NO. 05.16	

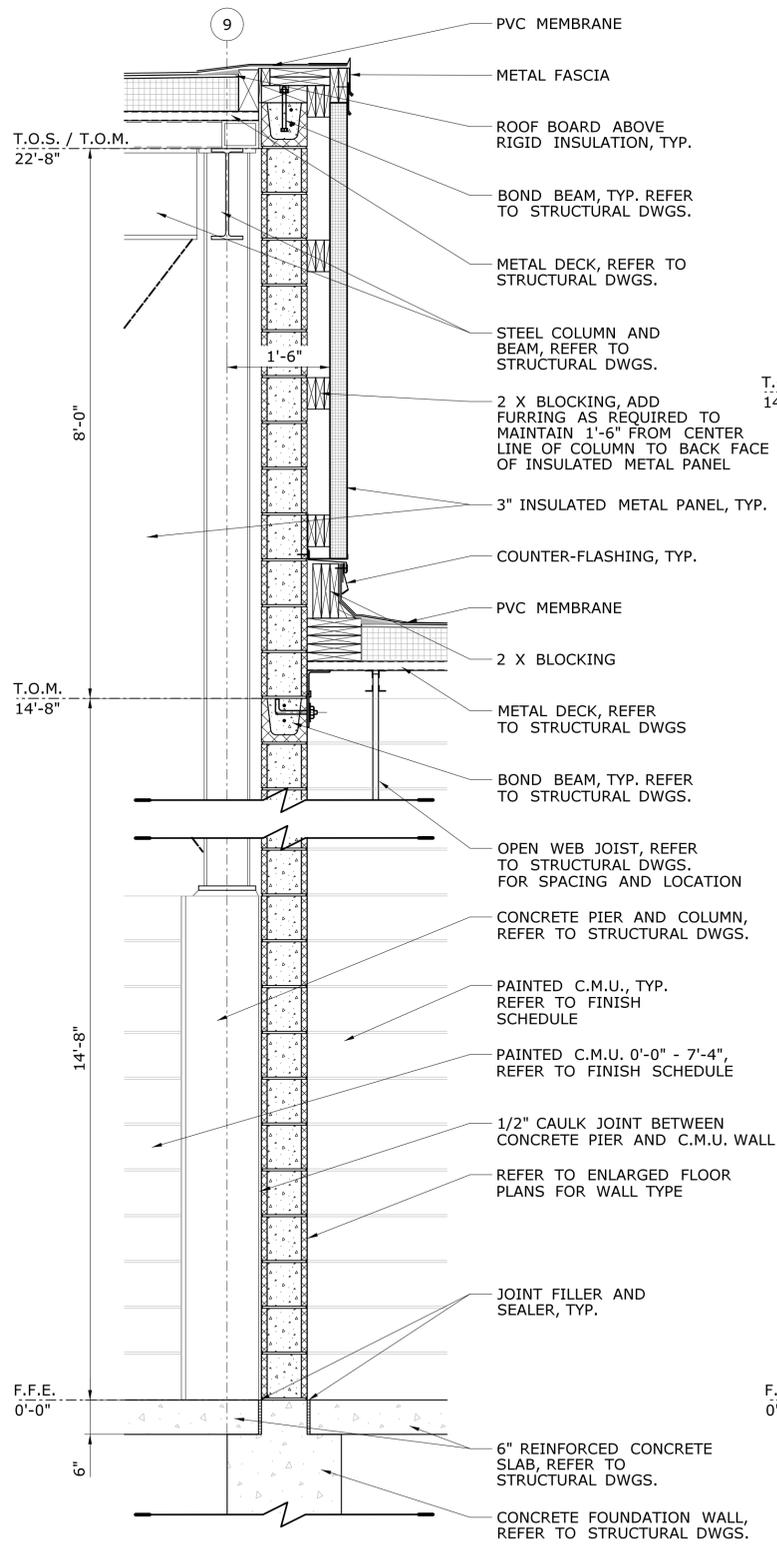


**BAY AREA - OFFICE AREA
ROOF TRANSITION, TYP.**
SCALE: 3/4" = 1'-0"
4
A-300

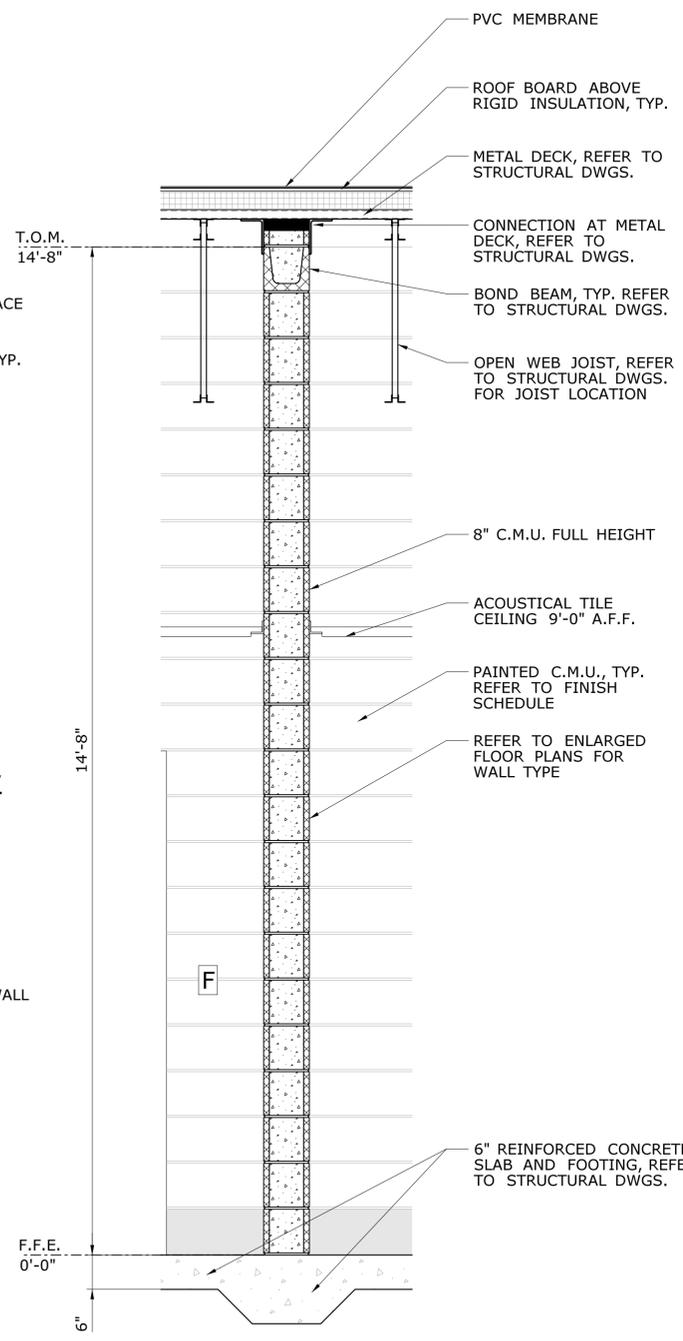

**8" FIRE RATED NON
LOAD BEARING WALL**
SCALE: 3/4" = 1'-0"
3
A-300

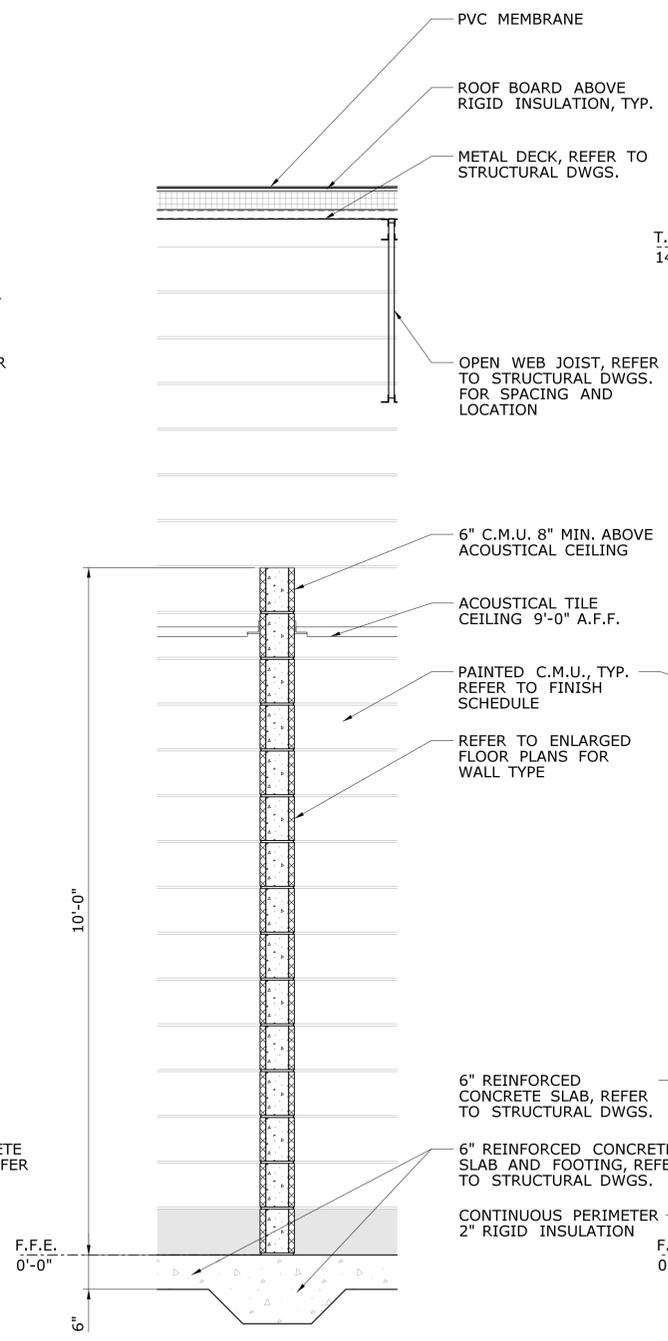


**6" NON LOAD
BEARING WALL**
SCALE: 3/4" = 1'-0"
2
A-300

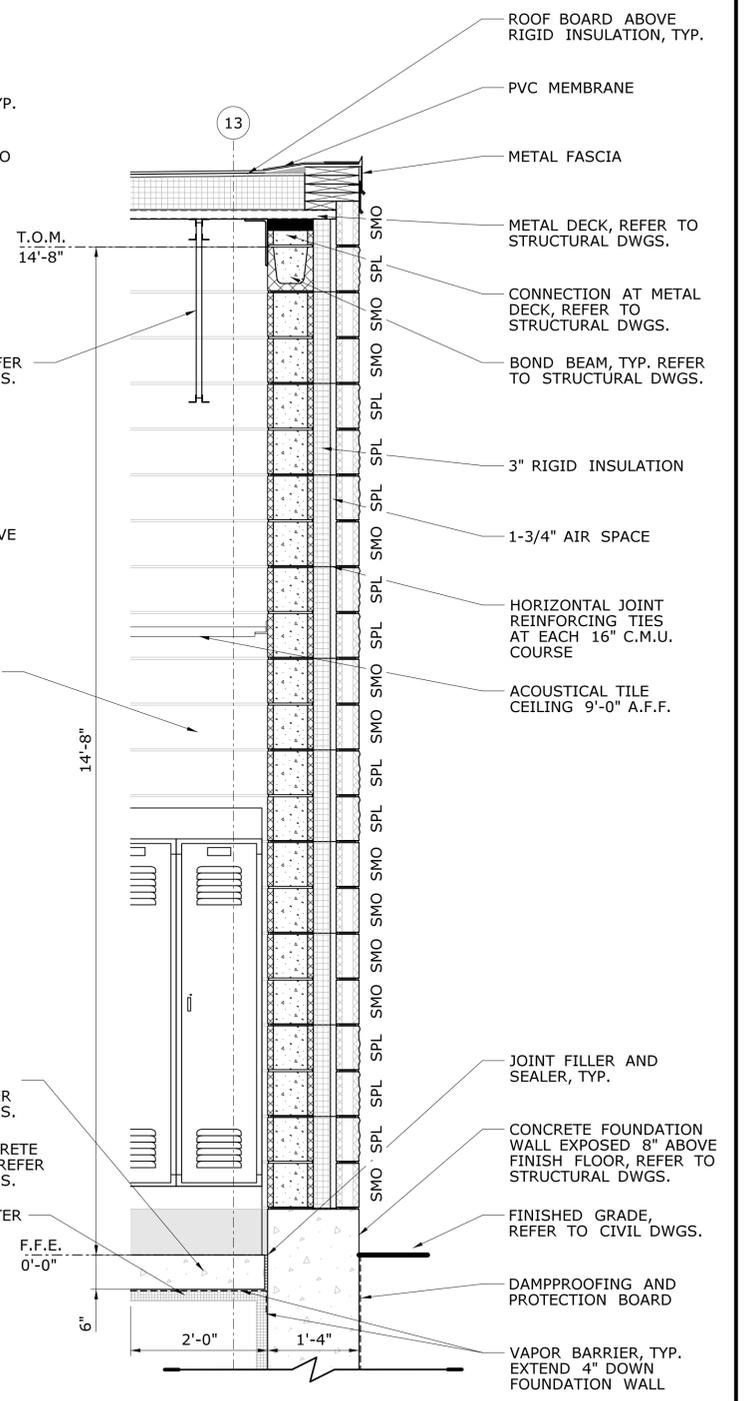

**OFFICE CORE EXT.
WALL SECTION, TYP.**
SCALE: 3/4" = 1'-0"
1
A-300

DESIGNER/DRAFTER: SMS		 STATE OF CONNECTICUT DEPARTMENT OF TRANSPORTATION	SIGNATURE/ BLOCK: <i>[Signature]</i>	PROJECT TITLE: POMFRET MAINTENANCE FACILITY	TOWN: POMFRET	PROJECT NO. 111-121
CHECKED BY: SMP			OFFICE OF ENGINEERING	APPROVED BY: <i>[Signature]</i>	DRAWING TITLE: WALL SECTIONS	DRAWING NO. A-400
REV.	DATE	REVISION DESCRIPTION	SHEET NO.	Plotted Date: 8/5/2015	SCALE AS NOTED	

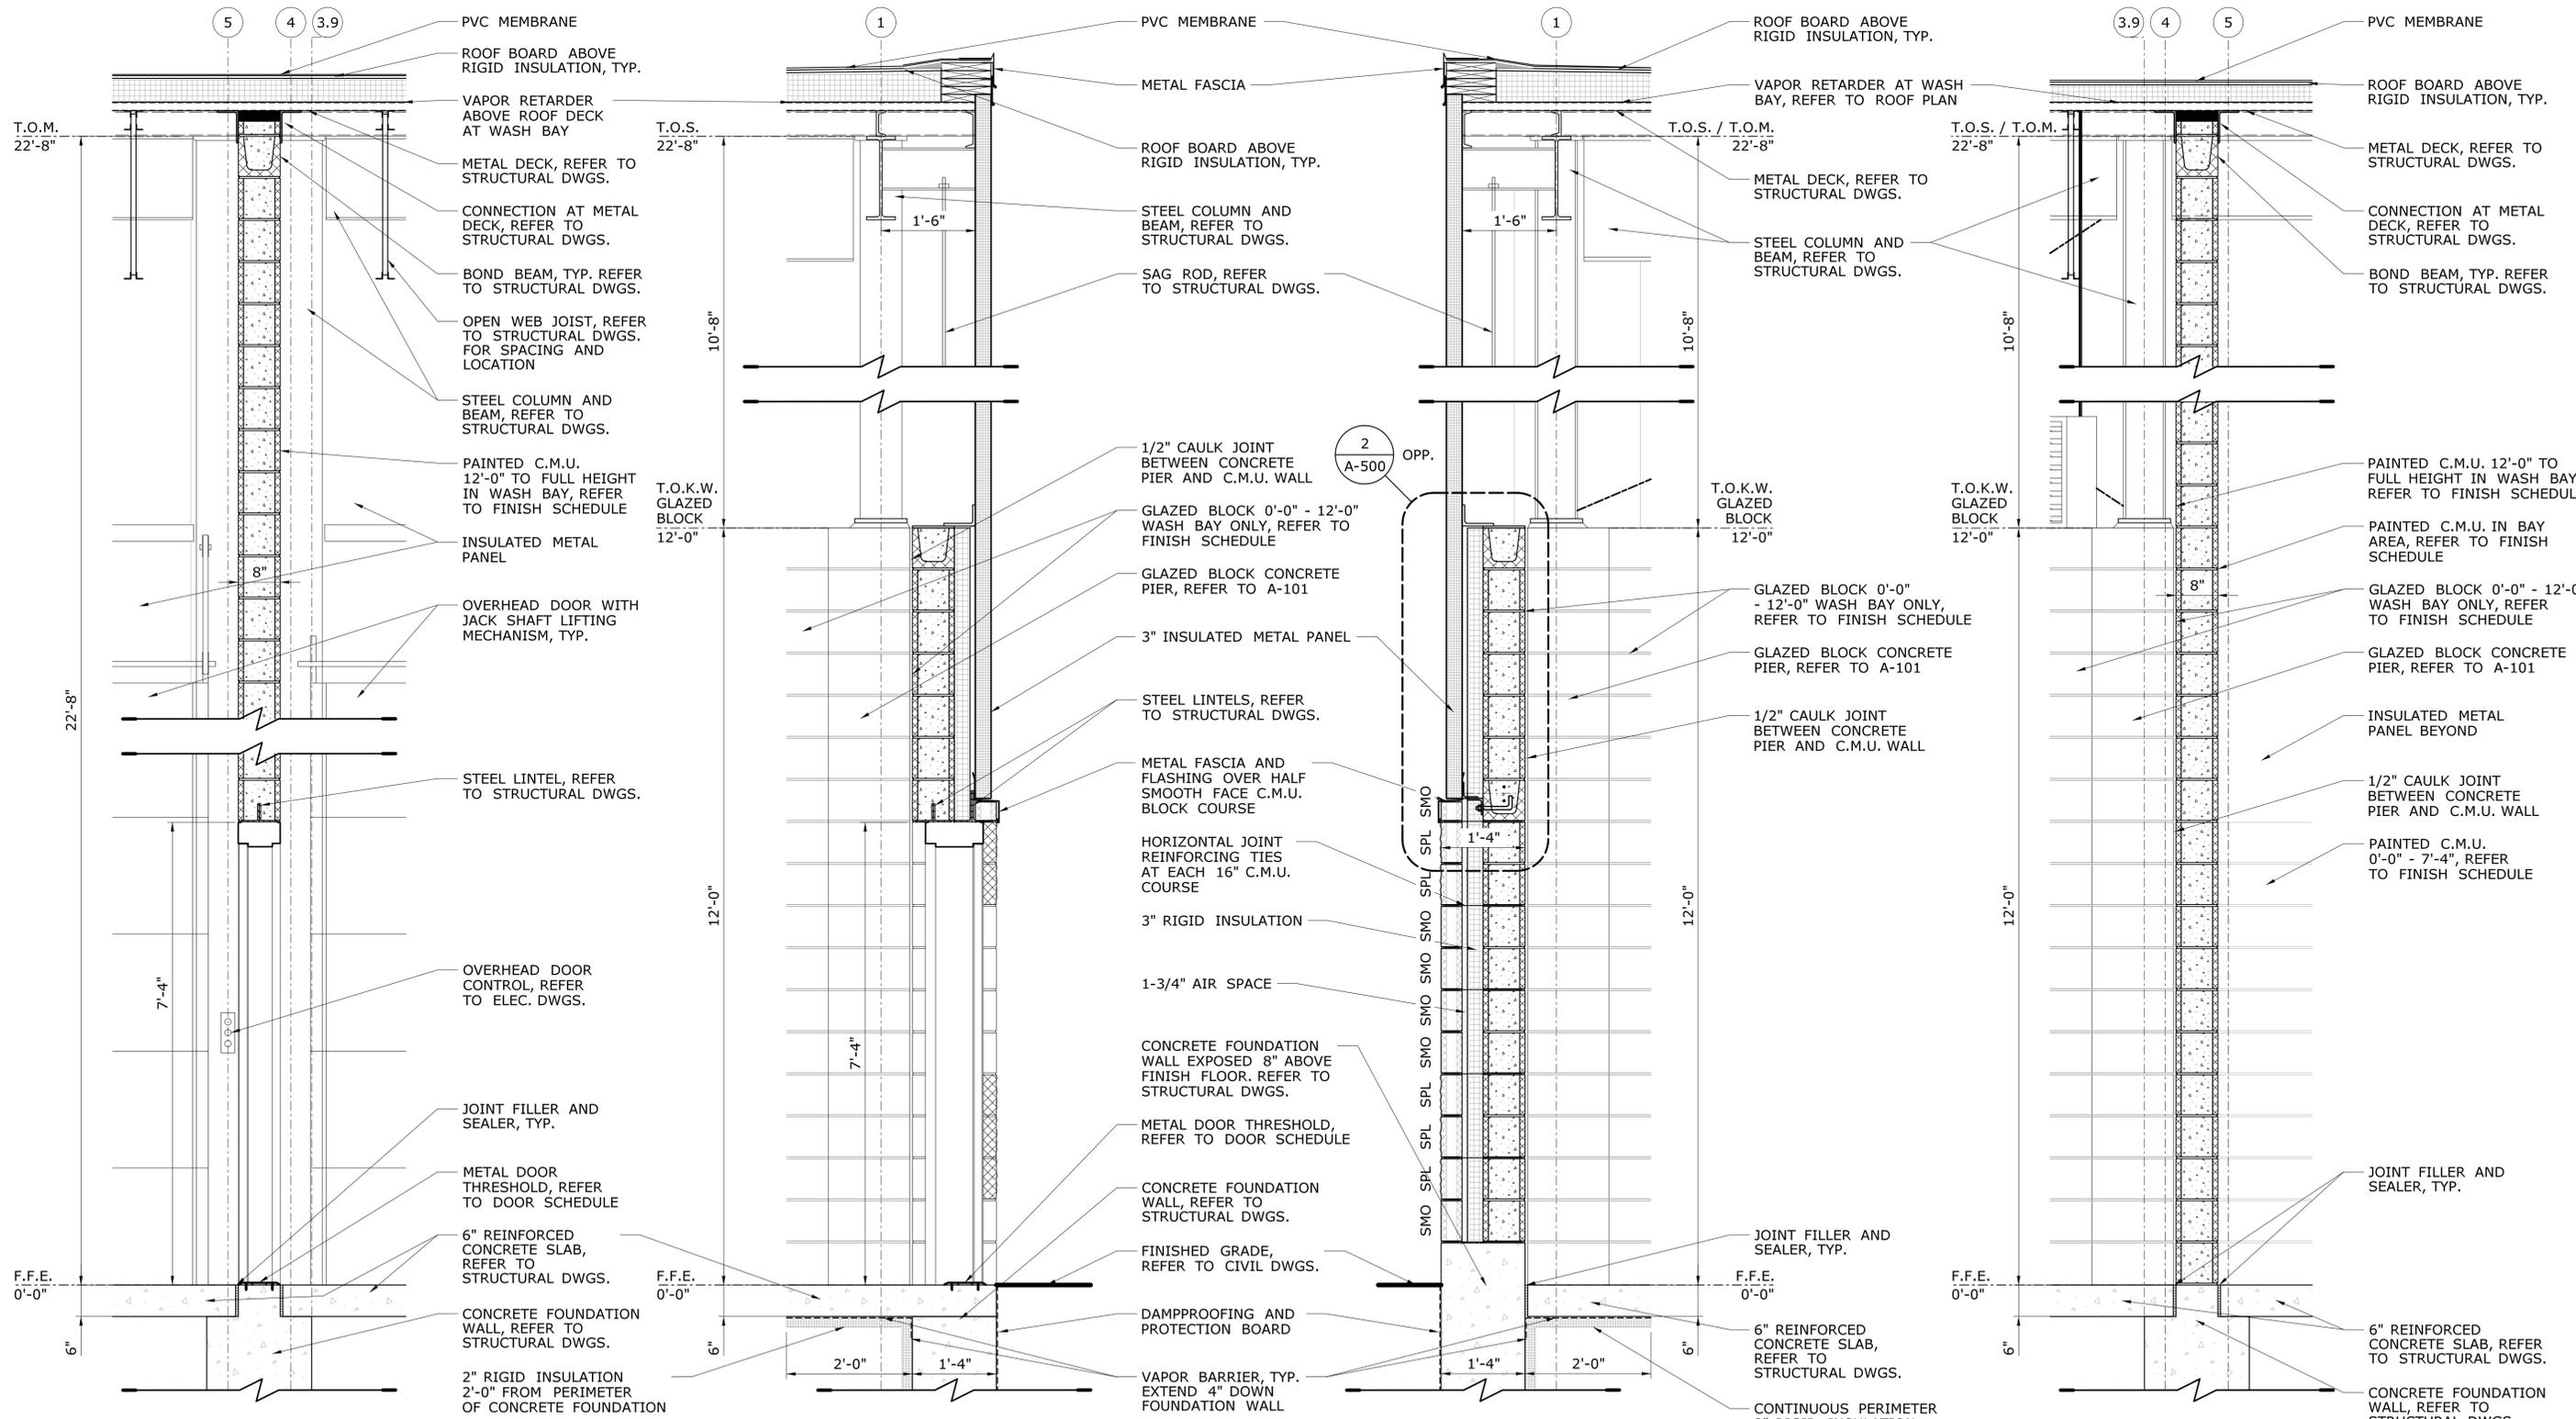





BAY AREA - WASH BAY AREA AT DOOR **8**
 SCALE: 3/4" = 1'-0" **A-300**

WASH BAY AREA WALL SECTION AT DOOR, TYP. **7**
 SCALE: 3/4" = 1'-0" **A-300**

WASH BAY AREA EXT. WALL, TYP. **6**
 SCALE: 3/4" = 1'-0" **A-300**

WASH BAY AREA - BAY AREA WALL SECTION **5**
 SCALE: 3/4" = 1'-0" **A-300**

THE INFORMATION, INCLUDING ESTIMATED QUANTITIES OF WORK, SHOWN ON THESE SHEETS IS BASED ON LIMITED INVESTIGATIONS BY THE STATE AND IS IN NO WAY WARRANTED TO INDICATE THE CONDITIONS OF ACTUAL QUANTITIES OF WORK WHICH WILL BE REQUIRED.		DESIGNER/DRAFTER: SMS CHECKED BY: SMP SCALE AS NOTED	STATE OF CONNECTICUT DEPARTMENT OF TRANSPORTATION Filename: ...FD_MSH_ARC.0111.0121_A401.dgn	SIGNATURE/ BLOCK: OFFICE OF ENGINEERING APPROVED BY:	PROJECT TITLE: POMFRET MAINTENANCE FACILITY	TOWN: POMFRET	PROJECT NO. 111-121 DRAWING NO. A-401 SHEET NO. 05.18	
REV.	DATE	REVISION DESCRIPTION	SHEET NO.	Plotted Date: 8/5/2015				

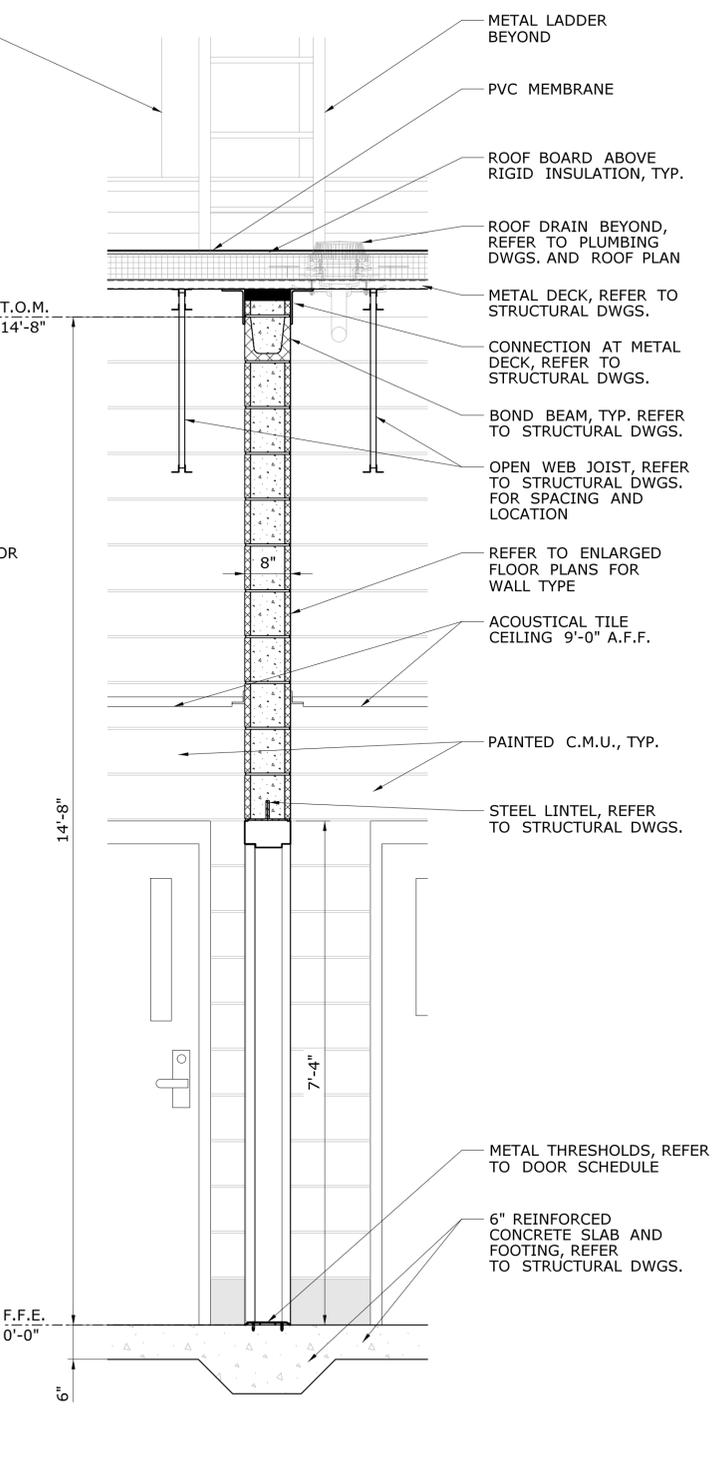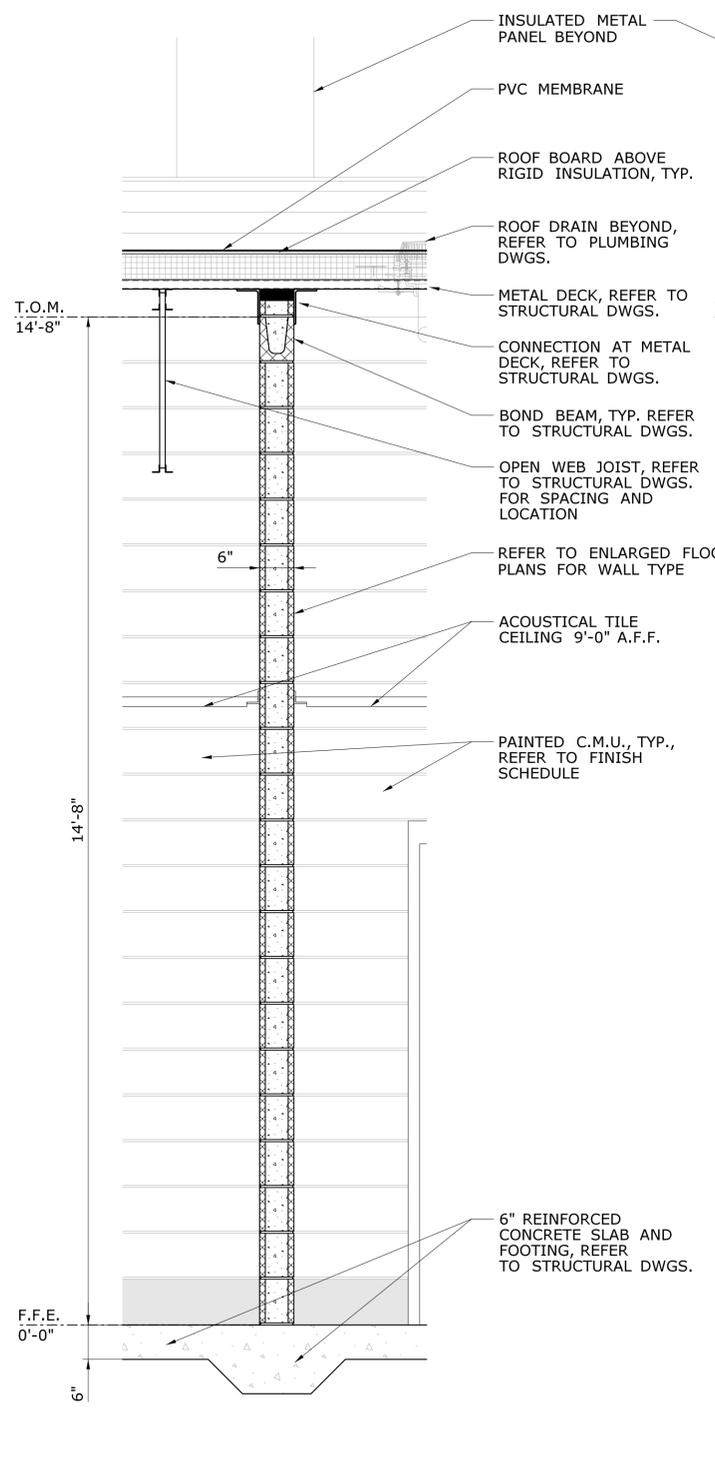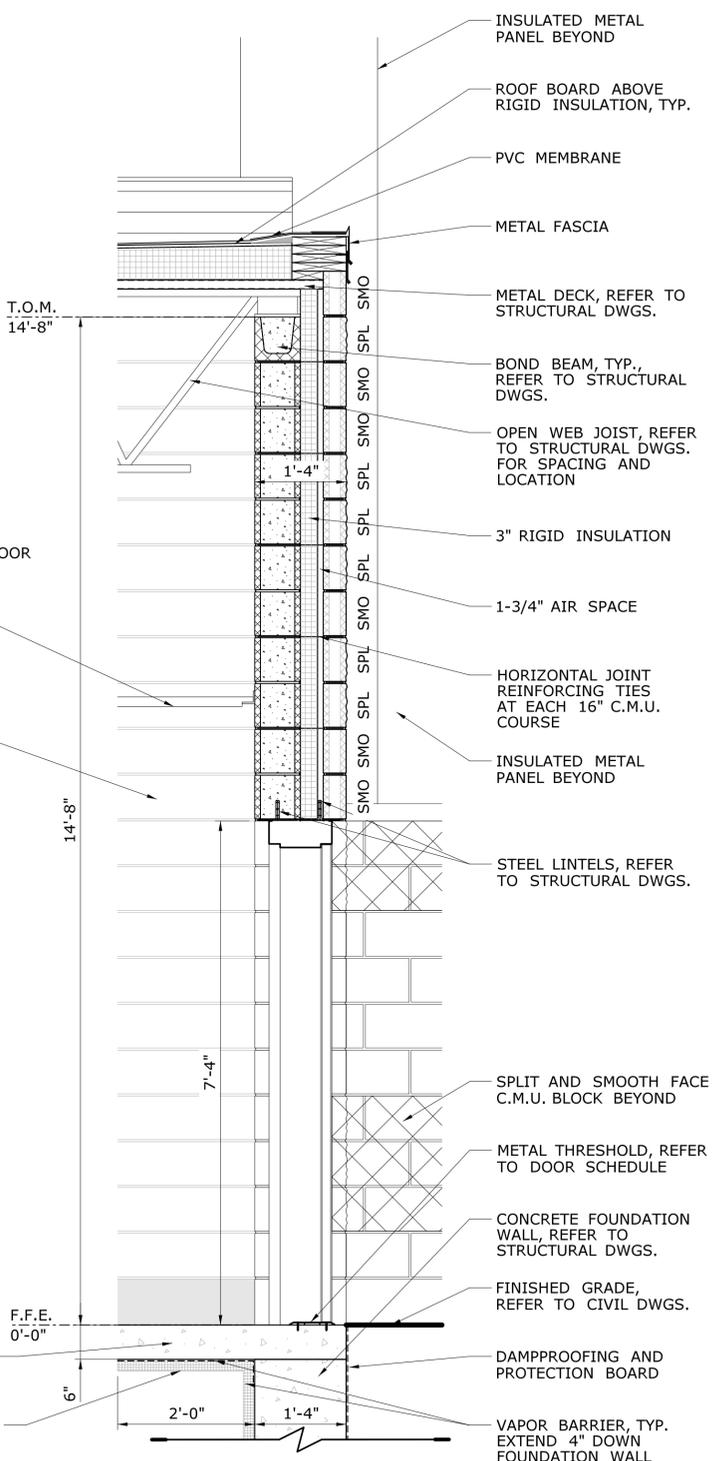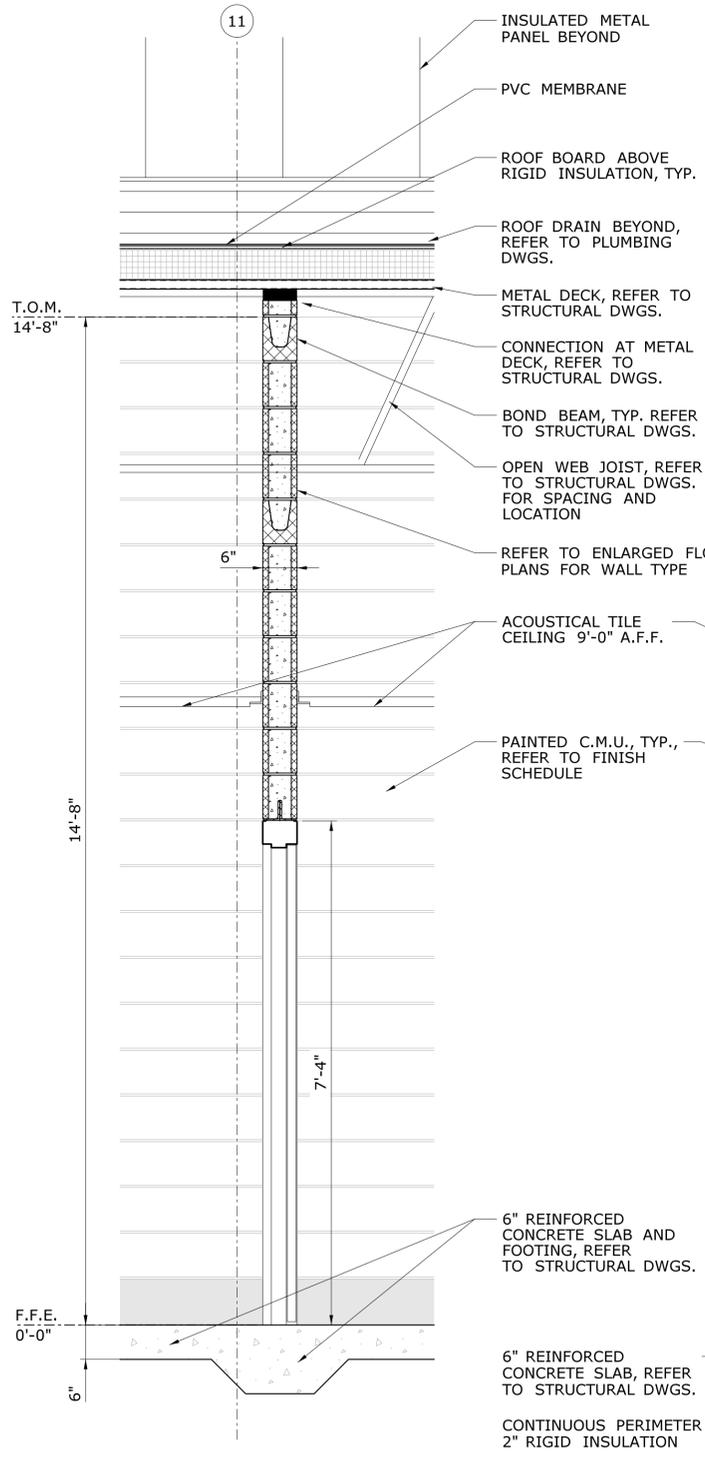


HALLWAY - VESTIBULE SECTION AT DOOR
SCALE: 3/4" = 1'-0"
12
A-301

VESTIBULE DOOR WALL SECTION
SCALE: 3/4" = 1'-0"
11
A-301


WOMEN'S - HALLWAY WALL SECTION
SCALE: 3/4" = 1'-0"
10
A-300

HALLWAY - CREW LEADERS AT DOOR
SCALE: 3/4" = 1'-0"
9
A-300


DESIGNER/DRAFTER: SMS		 STATE OF CONNECTICUT DEPARTMENT OF TRANSPORTATION	SIGNATURE/BLOCK: OFFICE OF ENGINEERING	PROJECT TITLE: POMFRET MAINTENANCE FACILITY	TOWN: POMFRET	PROJECT NO. 111-121
CHECKED BY: SMP			APPROVED BY: <i>[Signature]</i>	DRAWING TITLE: WALL SECTIONS	DRAWING NO. A-402	SHEET NO. 05.19
REV.	DATE	REVISION DESCRIPTION	THE INFORMATION, INCLUDING ESTIMATED QUANTITIES OF WORK, SHOWN ON THESE SHEETS IS BASED ON LIMITED INVESTIGATIONS BY THE STATE AND IS IN NO WAY WARRANTED TO INDICATE THE CONDITIONS OF ACTUAL QUANTITIES OF WORK WHICH WILL BE REQUIRED.			
DESIGNED BY: SMS		SCALE AS NOTED	Plotted Date: 8/5/2015 Filename: ...FD_MSH_ARC.0111.0121_A402.dgn			

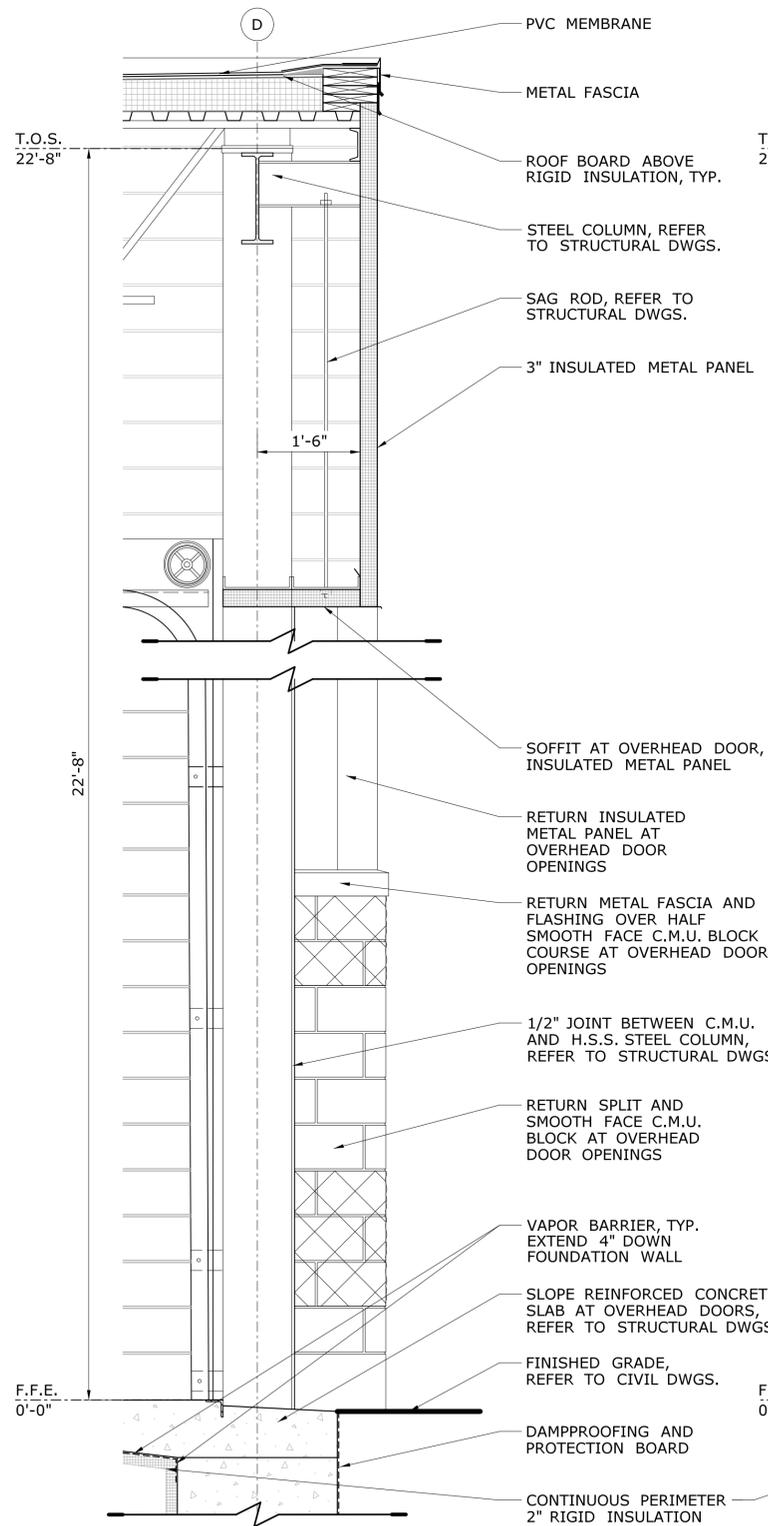


BAY AREA SECTION AT OVERHEAD DOOR
SCALE: 3/4" = 1'-0"
16
A-301

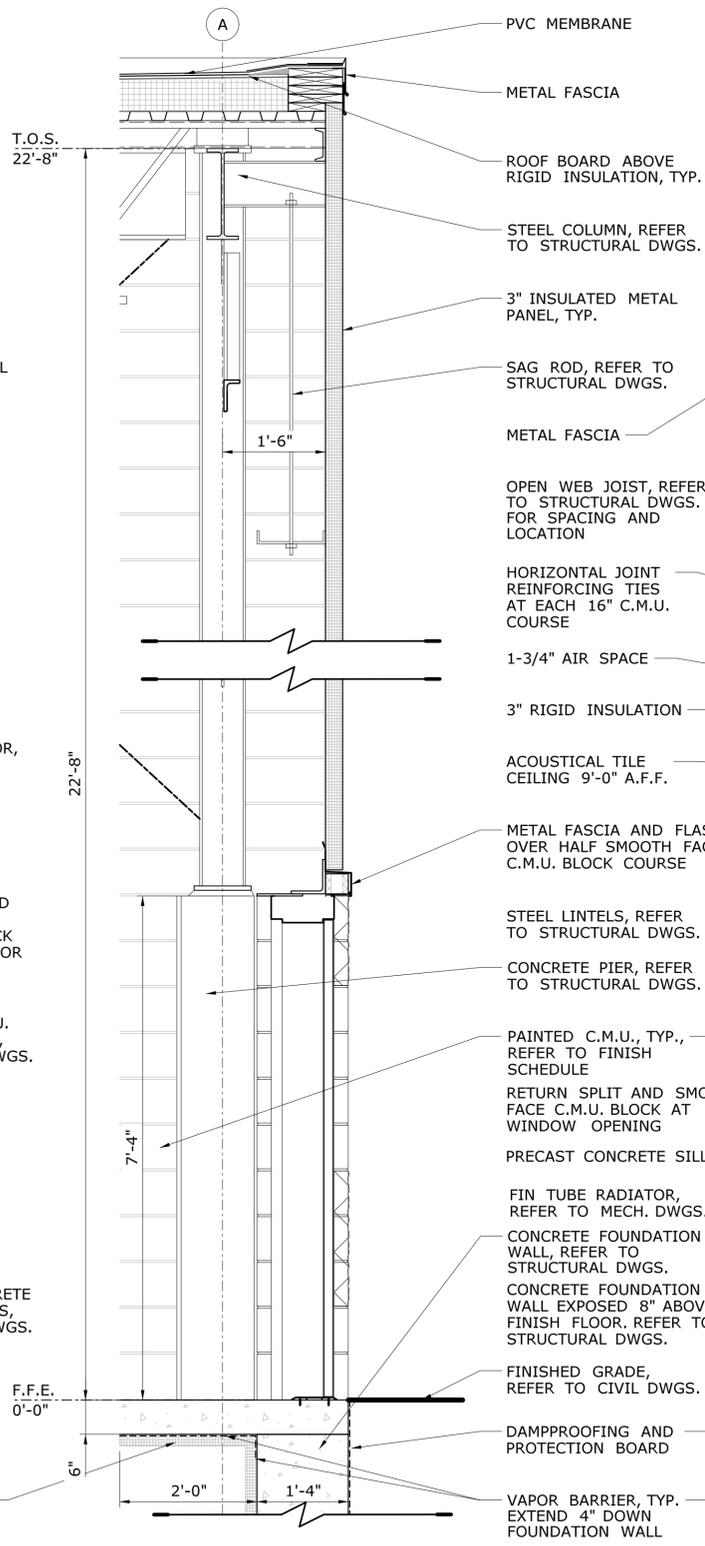

BAY AREA WALL SECTION AT DOOR
SCALE: 3/4" = 1'-0"
15
A-301

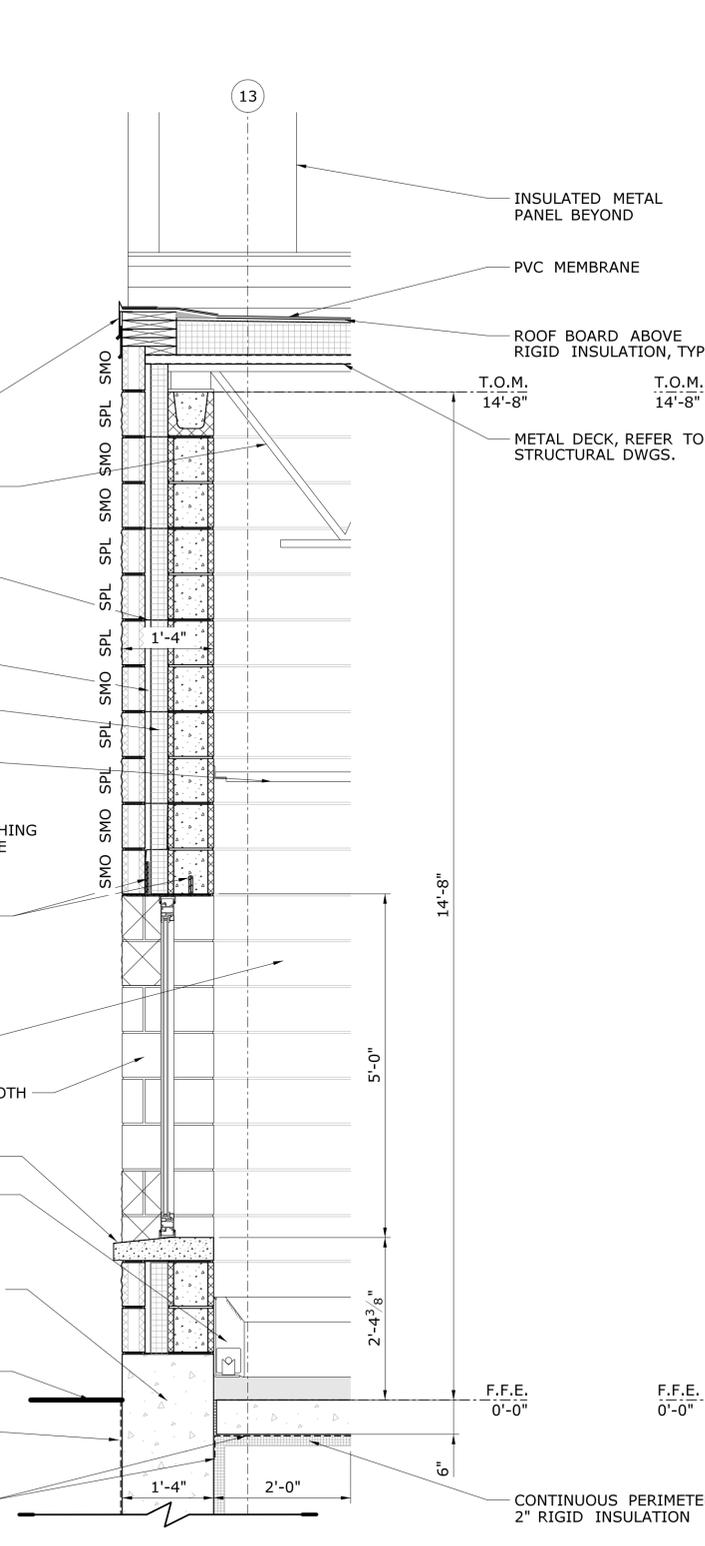


EXT. WALL SECTION AT WINDOW
SCALE: 3/4" = 1'-0"
14
A-301

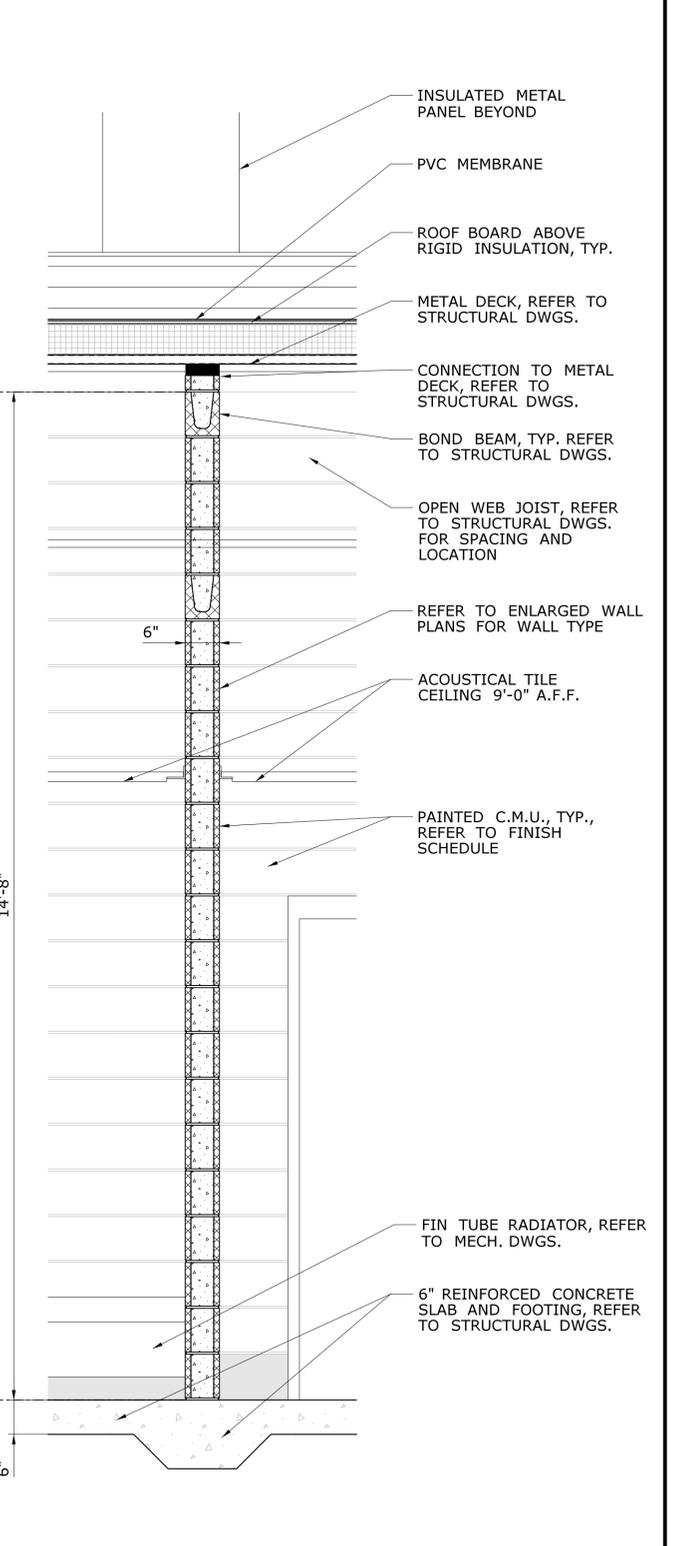

BREAK ROOM - HALLWAY / CREW LEADERS - HALLWAY WALL
SCALE: 3/4" = 1'-0"
13
A-301

DESIGNER/DRAFTER: SMS		 STATE OF CONNECTICUT DEPARTMENT OF TRANSPORTATION	SIGNATURE/ BLOCK: OFFICE OF ENGINEERING	PROJECT TITLE: POMFRET MAINTENANCE FACILITY	TOWN: POMFRET	PROJECT NO. 111-121
CHECKED BY: SMP			APPROVED BY: <i>[Signature]</i>	DRAWING TITLE: WALL SECTIONS	DRAWING NO. A-403	SHEET NO. 05.20
REV.	DATE	REVISION DESCRIPTION	Plotted Date: 8/5/2015		Filename: ...FD_MSH_ARC.0111.0121_A403.dgn	

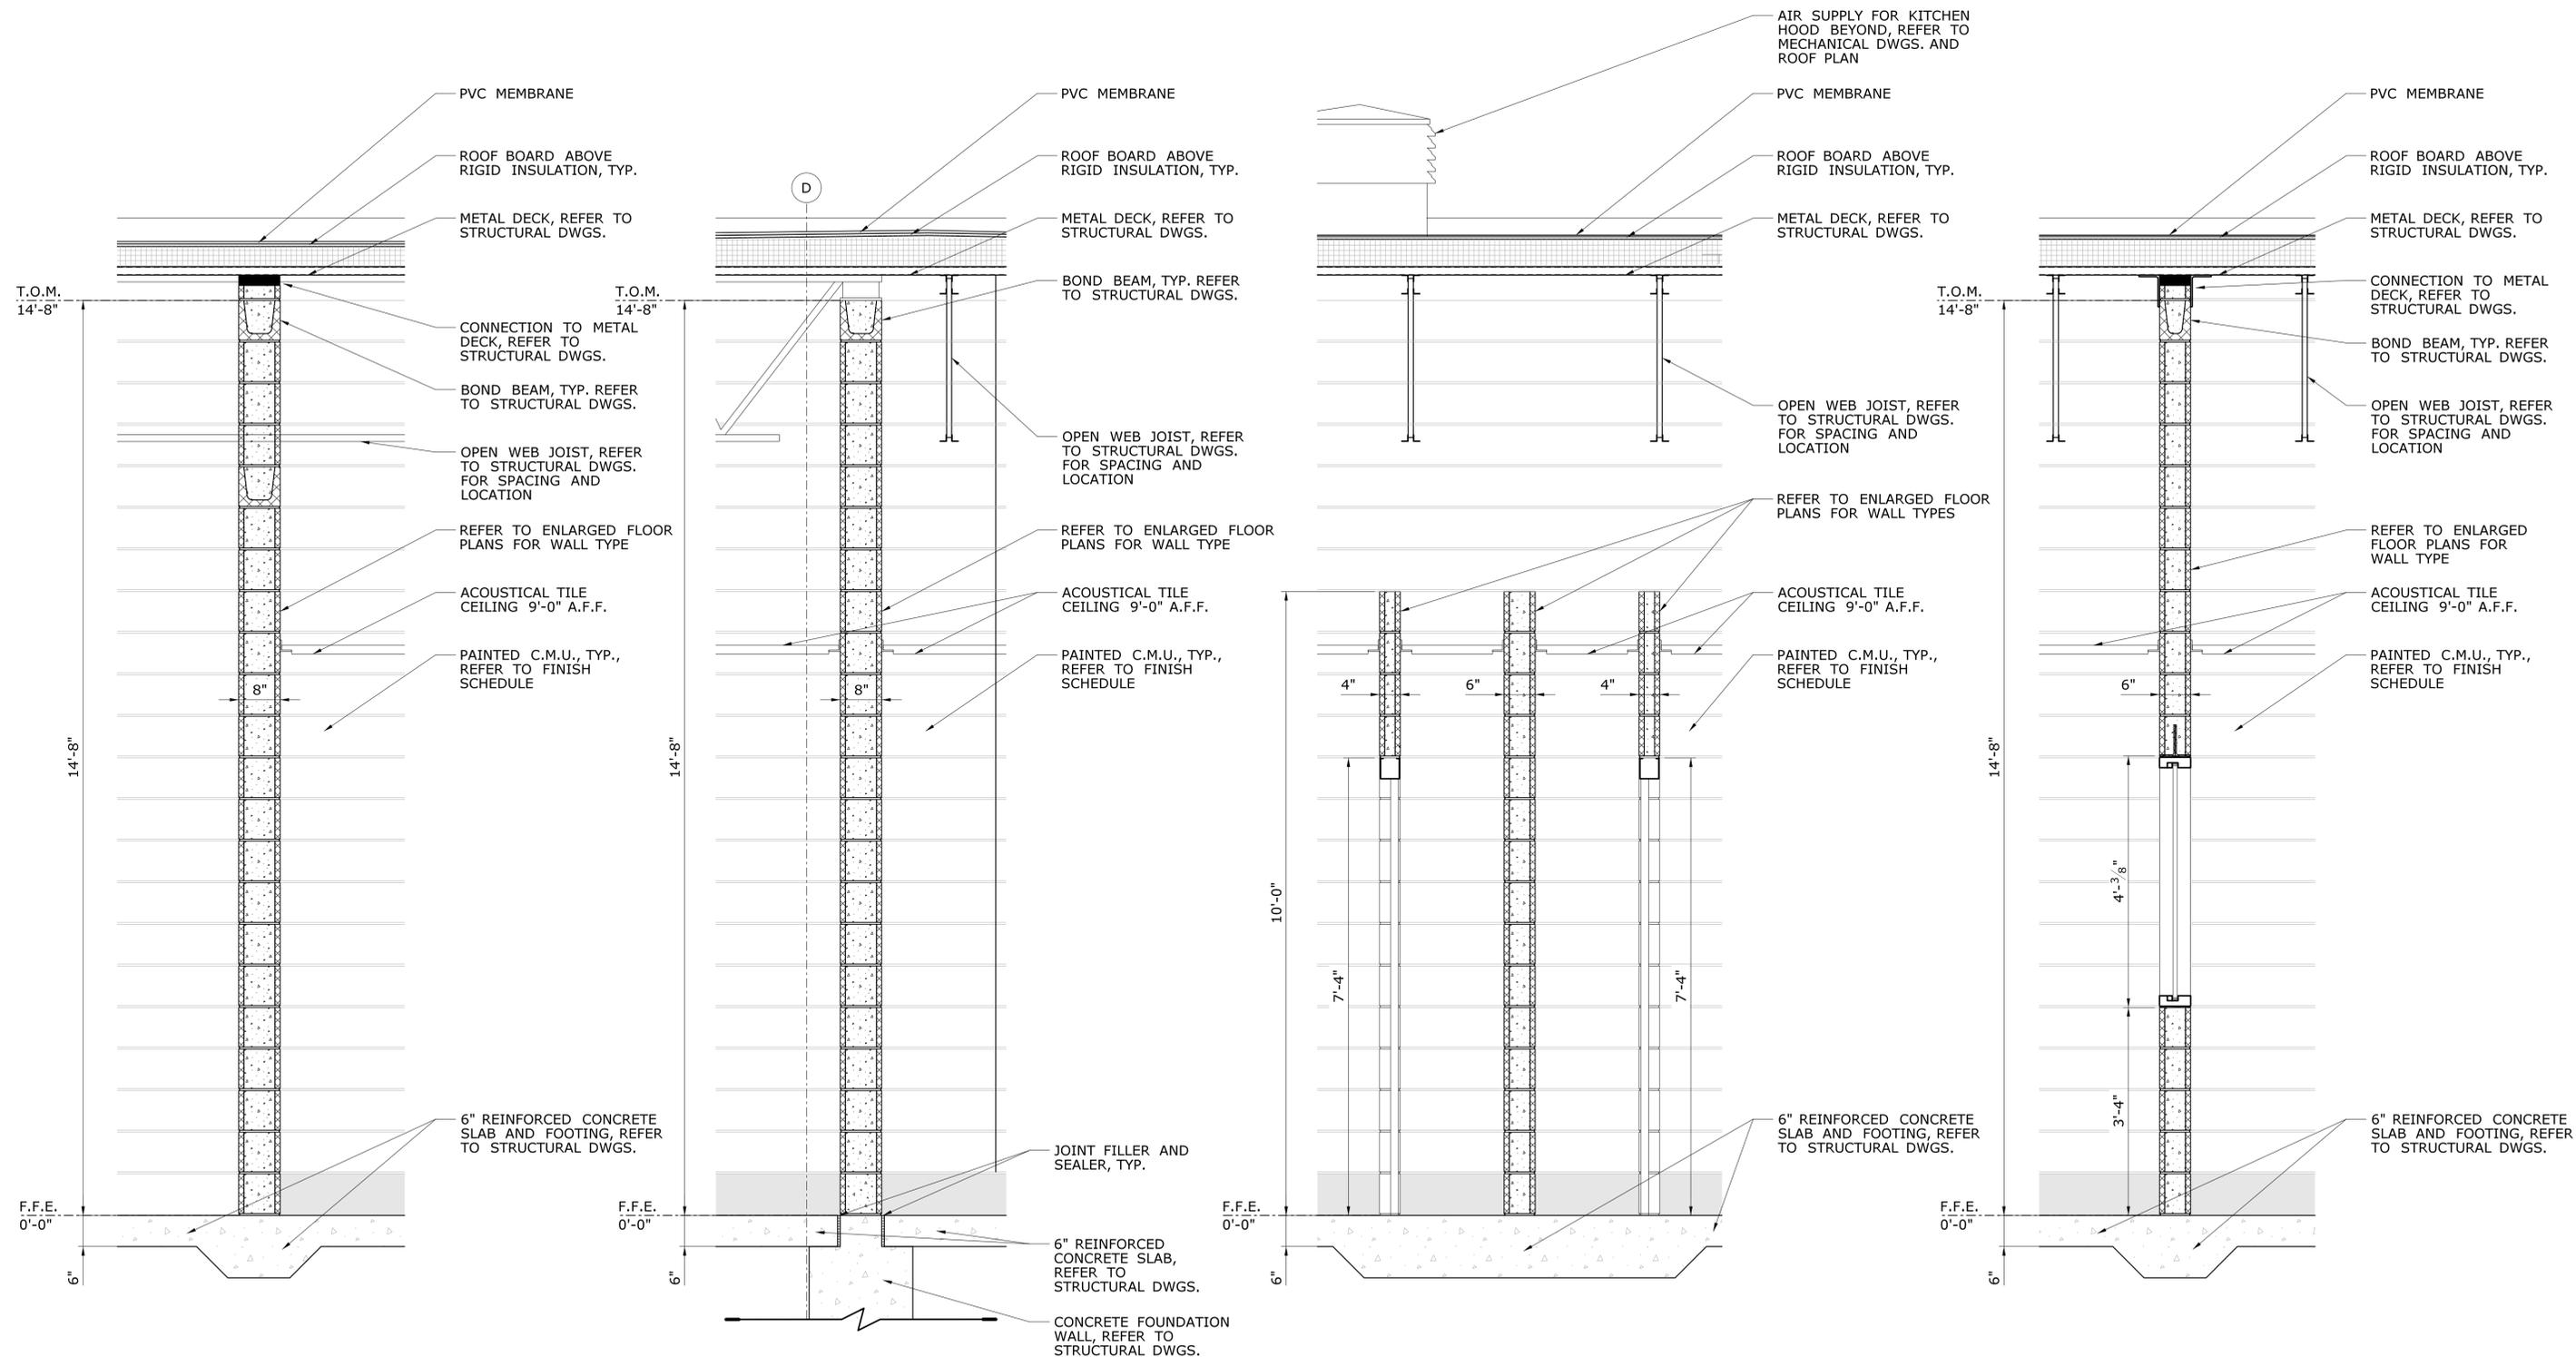

MECHANICAL - HALLWAY WALL SECTION

20
A-302

SCALE: 3/4" = 1'-0"

CREW LEADERS - SUPERVISOR WALL

19
A-302

SCALE: 3/4" = 1'-0"

SUPERVISOR - CLERK CLOSET DOORS

18
A-302


SCALE: 3/4" = 1'-0"

CLERK - VESTIBULE WALL AT WINDOW


17
A-302

SCALE: 3/4" = 1'-0"


THE INFORMATION, INCLUDING ESTIMATED QUANTITIES OF WORK SHOWN ON THESE SHEETS IS BASED ON LIMITED INVESTIGATIONS BY THE STATE AND IS IN NO WAY WARRANTED TO INDICATE THE CONDITIONS OF ACTUAL QUANTITIES OF WORK WHICH WILL BE REQUIRED.		DESIGNER/DRAFTER: SMS CHECKED BY: SMP SCALE AS NOTED	STATE OF CONNECTICUT DEPARTMENT OF TRANSPORTATION Filename: ...FD_MSH_ARC.0111.0121_A404.dgn	SIGNATURE/BLOCK: OFFICE OF ENGINEERING APPROVED BY:	PROJECT TITLE: POMFRET MAINTENANCE FACILITY	TOWN: POMFRET	PROJECT NO. 111-121 DRAWING NO. A-404 SHEET NO. 05.21	
REV.	DATE	REVISION DESCRIPTION	SHEET NO.	Plotted Date: 8/5/2015	DRAWING TITLE: WALL SECTIONS			

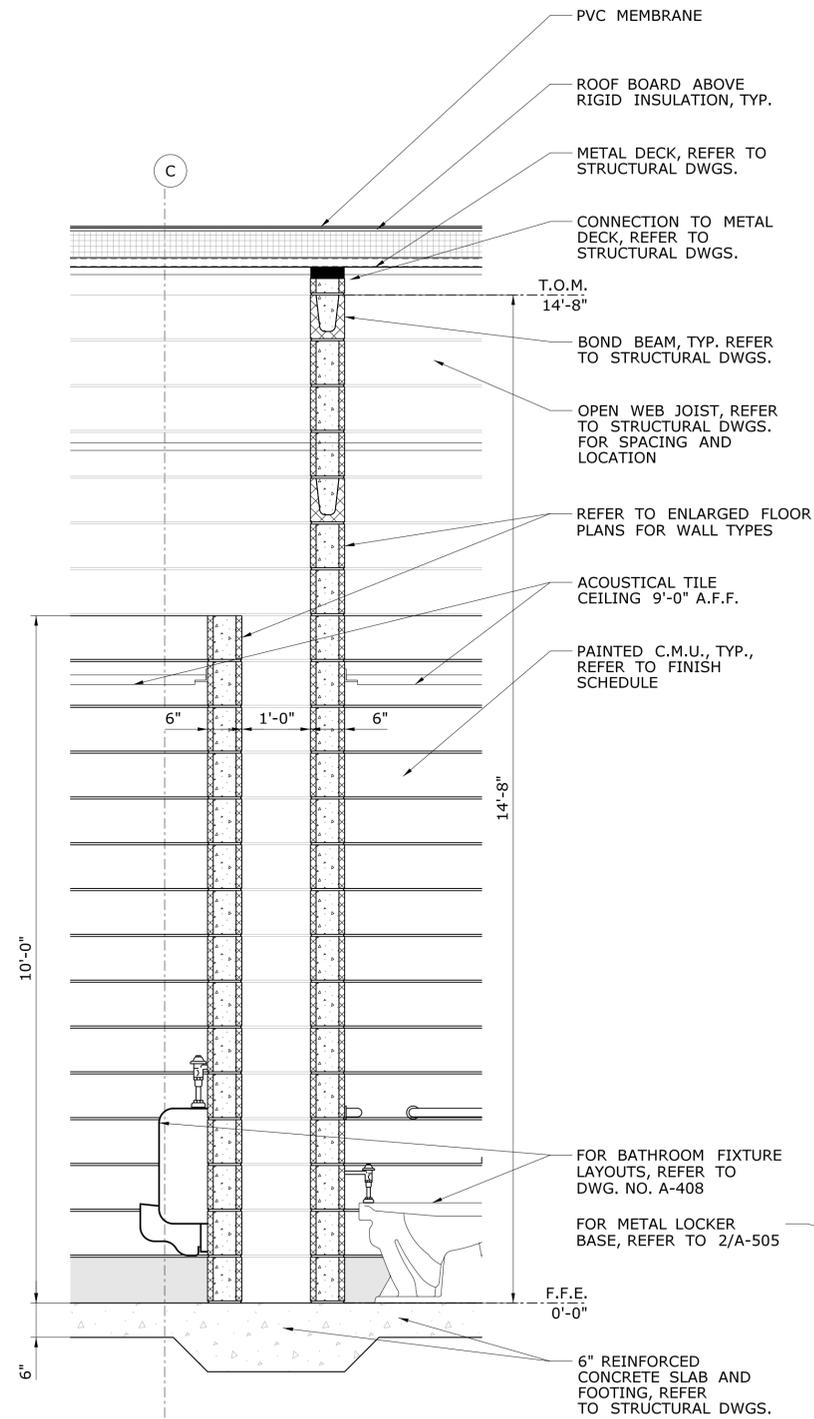


WOMEN'S - CONF. ROOM SECTION AT LOCKERS
 SCALE: 3/4" = 1'-0"
24
A-303

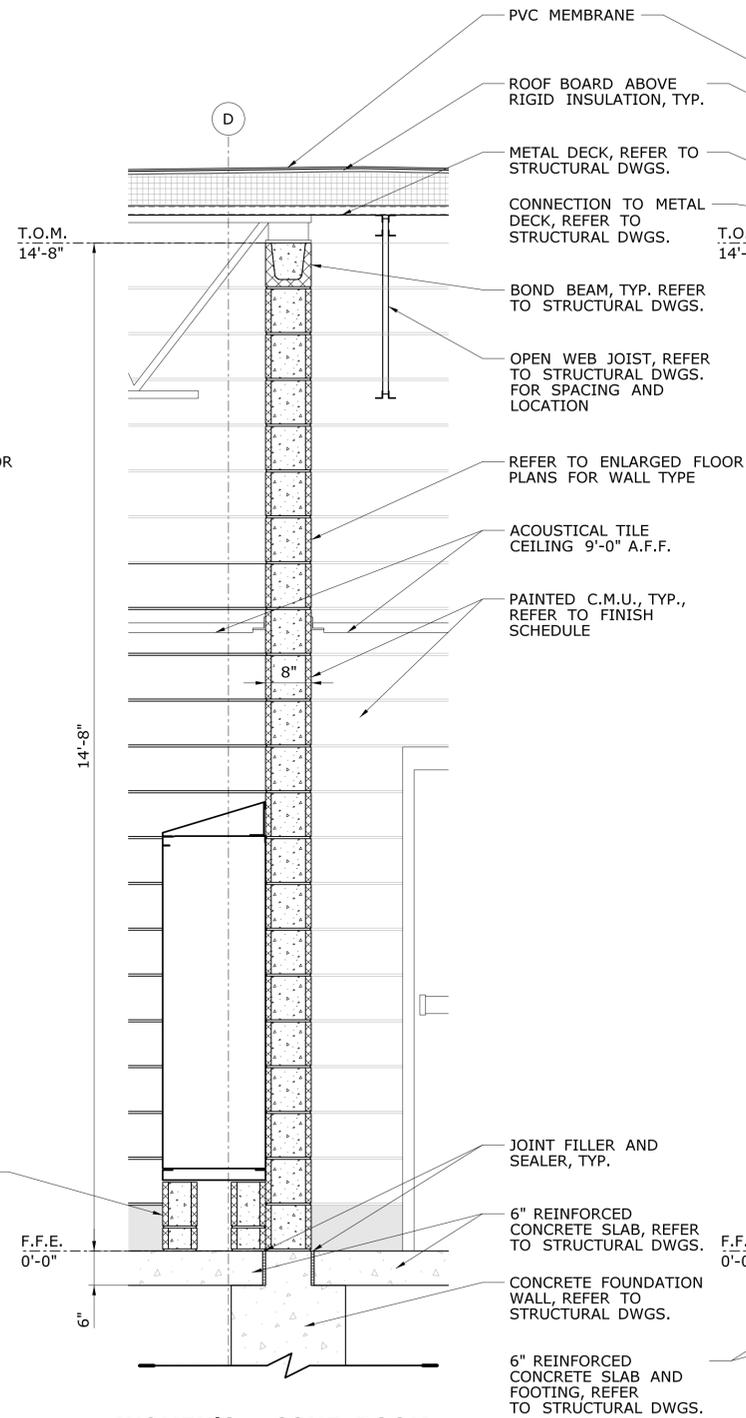

WOMEN'S - CONF. ROOM SECTION AT LOCKERS
 SCALE: 3/4" = 1'-0"
23
A-303

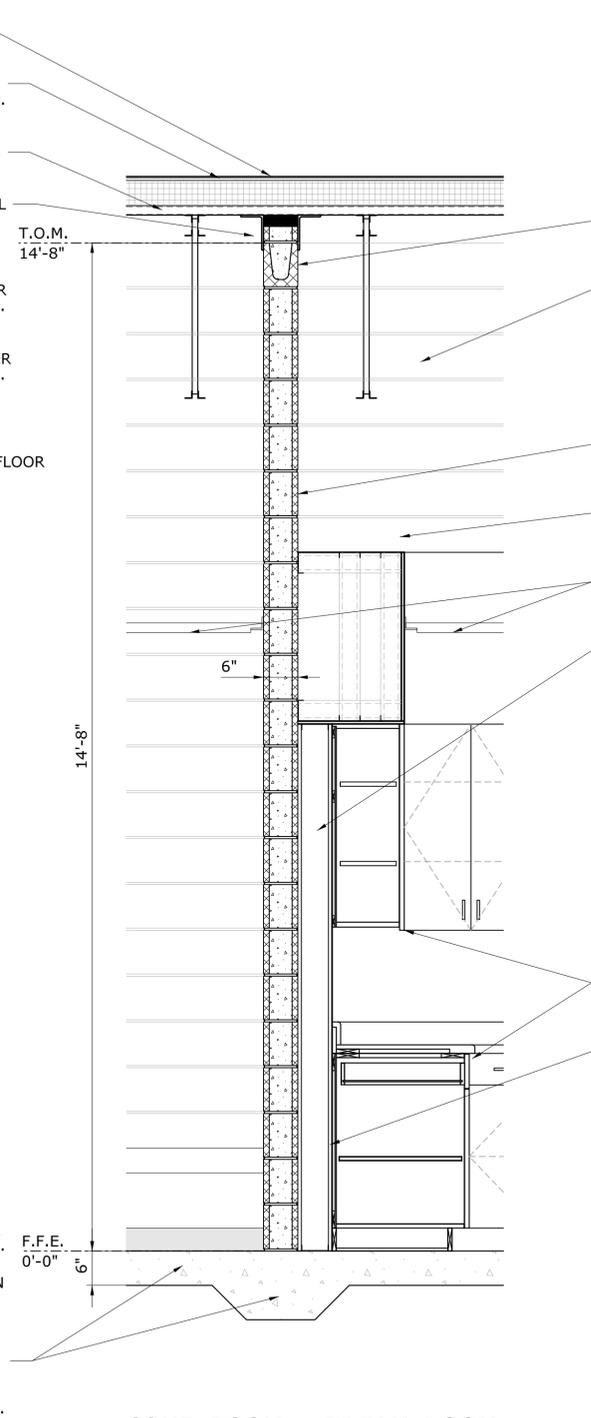


CONF. ROOM - BREAK ROOM SECTION AT MILLWORK
 SCALE: 3/4" = 1'-0"
22
A-303

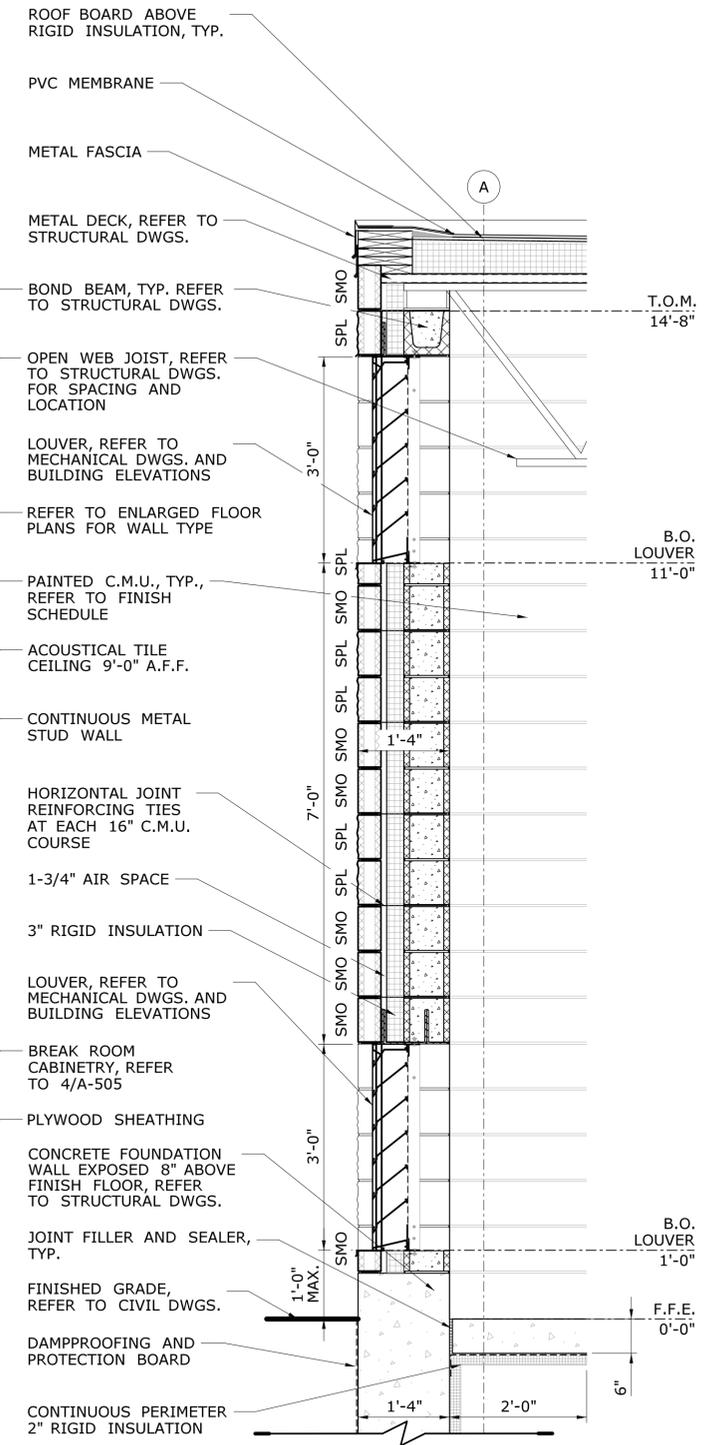

MECHANICAL ROOM WALL SECTION AT LOUVERS
 SCALE: 3/4" = 1'-0"
21
A-302

DESIGNER/DRAFTER: SMS CHECKED BY: SMP SCALE AS NOTED		 STATE OF CONNECTICUT DEPARTMENT OF TRANSPORTATION Filename: ...FD_MSH_ARC.0111.0121_A405.dgn		SIGNATURE/BLOCK: OFFICE OF ENGINEERING APPROVED BY: <i>[Signature]</i>		PROJECT TITLE: POMFRET MAINTENANCE FACILITY		TOWN: POMFRET DRAWING TITLE: WALL SECTIONS		PROJECT NO. 111-121 DRAWING NO. A-405 SHEET NO. 05.22	
REV.	DATE	REVISION DESCRIPTION	SHEET NO.	Plotted Date: 8/5/2015							

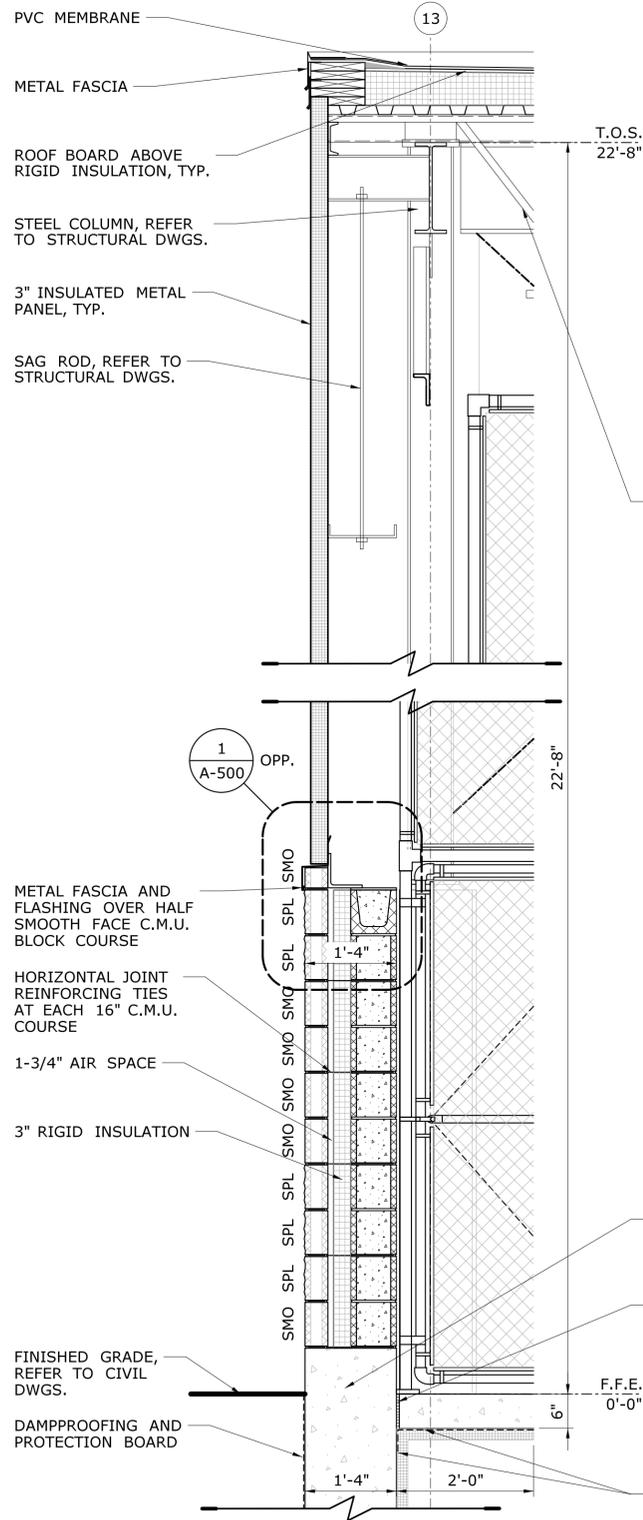


EXT. WALL SECTION AT BAY AREA

SCALE: 3/4" = 1'-0"

28

A-303

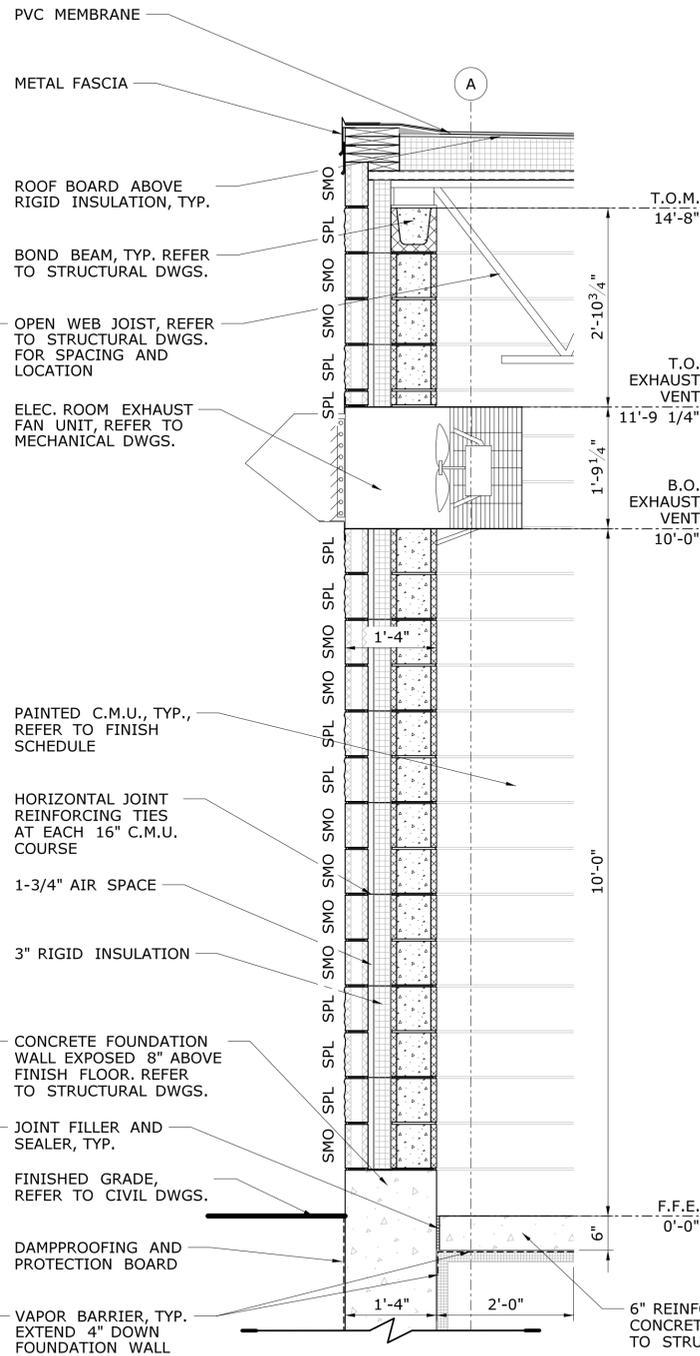


ELEC. ROOM WALL SECTION AT EXHAUST

SCALE: 3/4" = 1'-0"

27

A-303

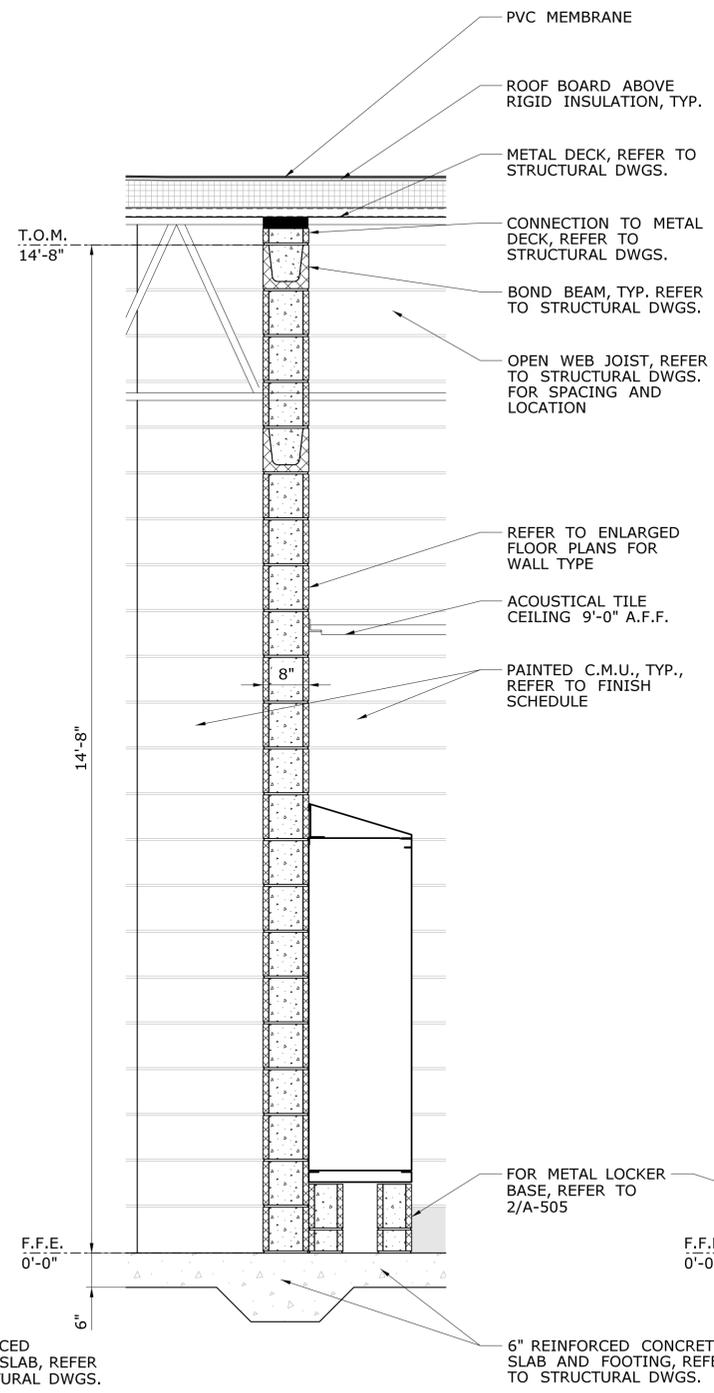


ELEC. ROOM - MEN'S LOCKER WALL SECTION

SCALE: 3/4" = 1'-0"

26

A-303

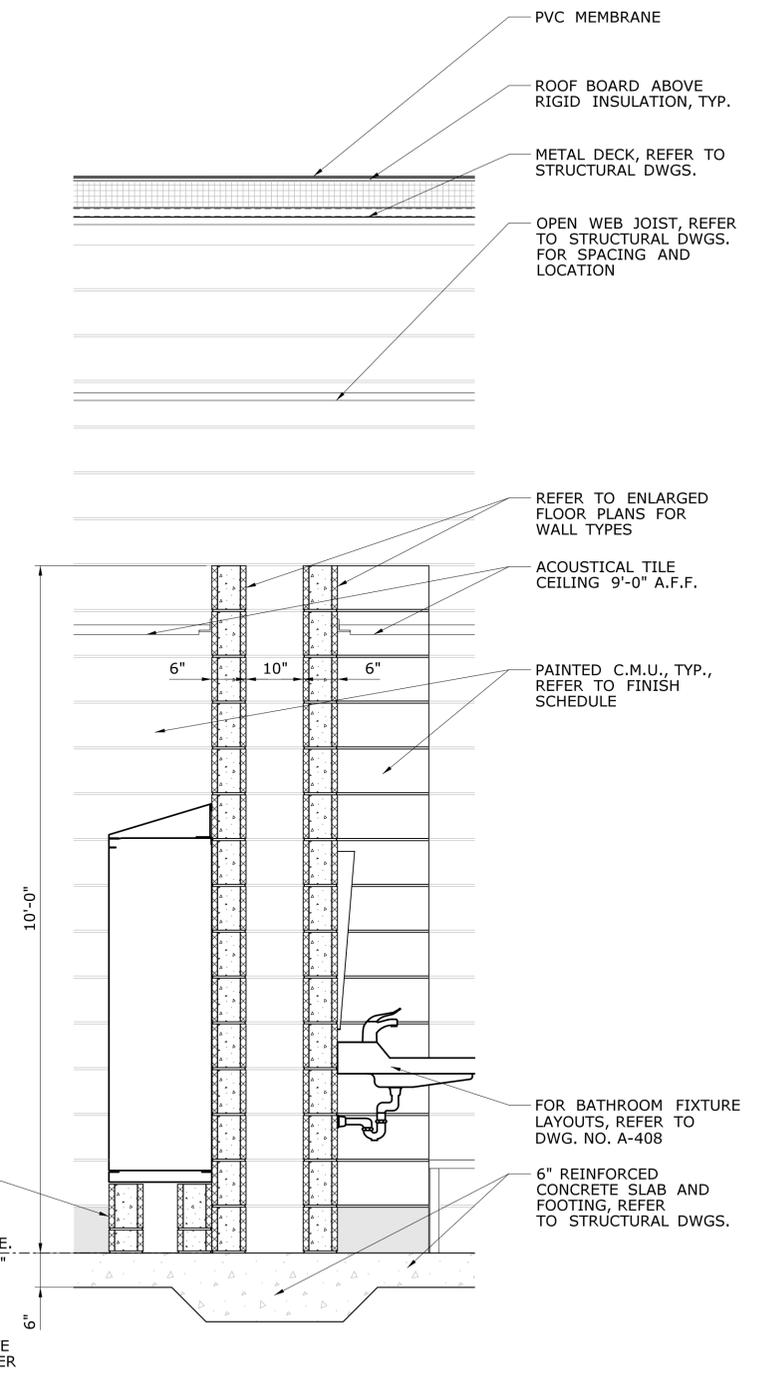


MEN'S LOCKER - MEN'S CHASE WALL SECTION

SCALE: 3/4" = 1'-0"

25


A-303


THE INFORMATION, INCLUDING ESTIMATED QUANTITIES OF WORK SHOWN ON THESE SHEETS IS BASED ON LIMITED INVESTIGATIONS BY THE STATE AND IS IN NO WAY WARRANTED TO INDICATE THE CONDITIONS OF ACTUAL QUANTITIES OF WORK WHICH WILL BE REQUIRED.		DESIGNER/DRAFTER: SMS CHECKED BY: SMP SCALE AS NOTED	STATE OF CONNECTICUT DEPARTMENT OF TRANSPORTATION Filename: ...FD_MSH_ARC.0111.0121_A406.dgn	SIGNATURE/BLOCK: OFFICE OF ENGINEERING APPROVED BY: 	PROJECT TITLE: POMFRET MAINTENANCE FACILITY	TOWN: POMFRET	PROJECT NO. 111-121 DRAWING NO. A-406 SHEET NO. 05.23
REV.	DATE	REVISION DESCRIPTION	SHEET NO.	Plotted Date: 8/5/2015	DRAWING TITLE: WALL SECTIONS		

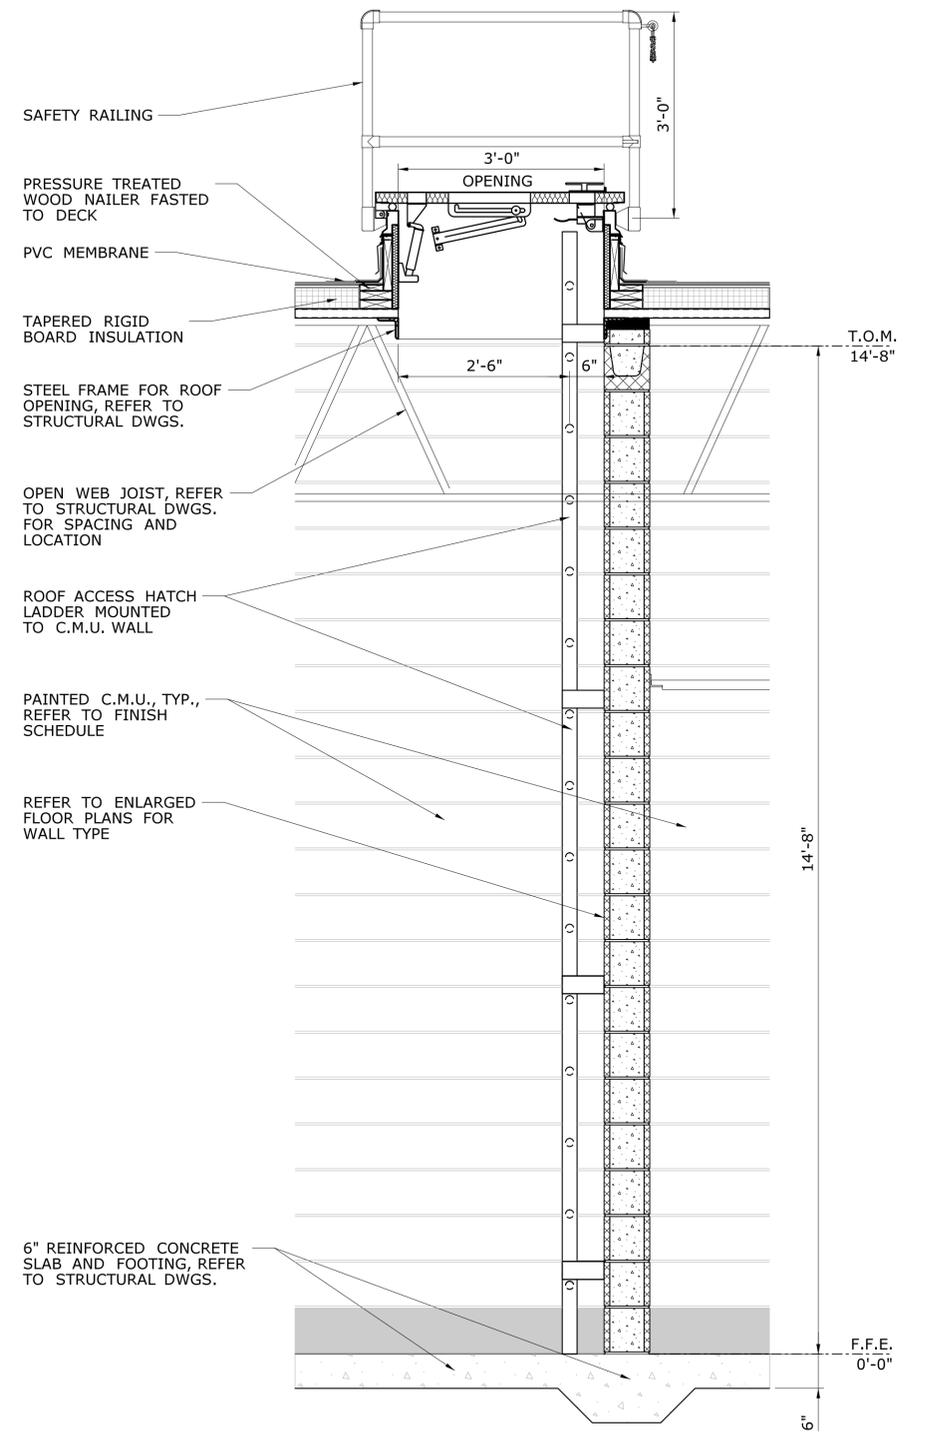


**MECH. ROOM ROOF
HATCH WALL SECTION 29**
SCALE: 3/4" = 1'-0"

A-102

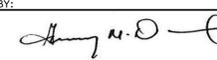
THE INFORMATION, INCLUDING ESTIMATED QUANTITIES OF WORK, SHOWN ON THESE SHEETS IS BASED ON LIMITED INVESTIGATIONS BY THE STATE AND IS IN NO WAY WARRANTED TO INDICATE THE CONDITIONS OF ACTUAL QUANTITIES OF WORK WHICH WILL BE REQUIRED.		DESIGNER/DRAFTER: SMS CHECKED BY: SMP SCALE AS NOTED	 STATE OF CONNECTICUT DEPARTMENT OF TRANSPORTATION Filename: ...FD_MSH_ARC_0111_0121_A407.dgn	SIGNATURE/ BLOCK: OFFICE OF ENGINEERING APPROVED BY: 	PROJECT TITLE: POMFRET MAINTENANCE FACILITY	TOWN: POMFRET	PROJECT NO. 111-121 DRAWING NO. A-407 SHEET NO. 05.24
REV.	DATE	REVISION DESCRIPTION	SHEET NO.	Plotted Date: 8/5/2015	DRAWING TITLE: WALL SECTIONS		

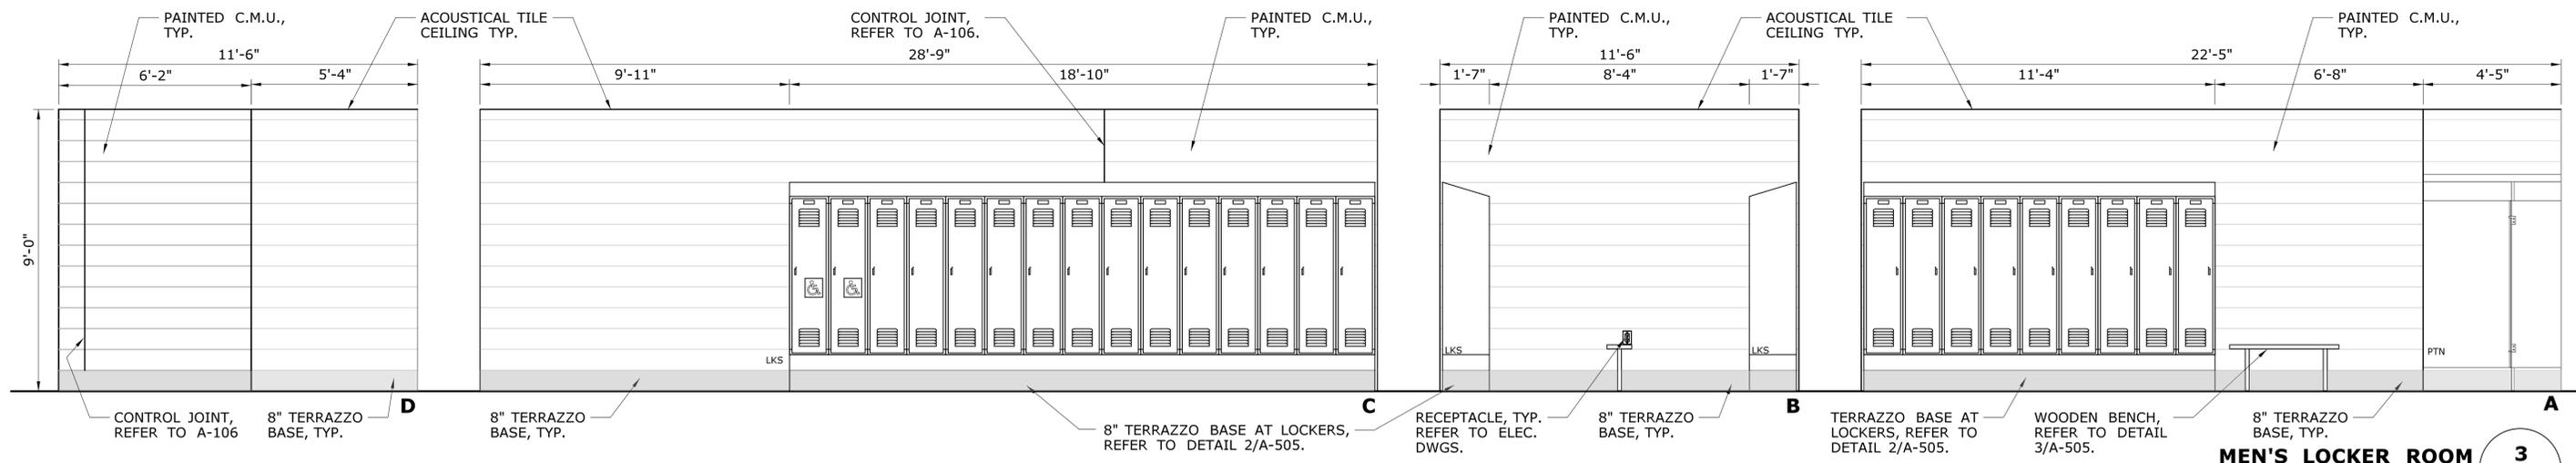

MEN'S LOCKER ROOM 3
SCALE: 3/8" = 1'-0"
A-102

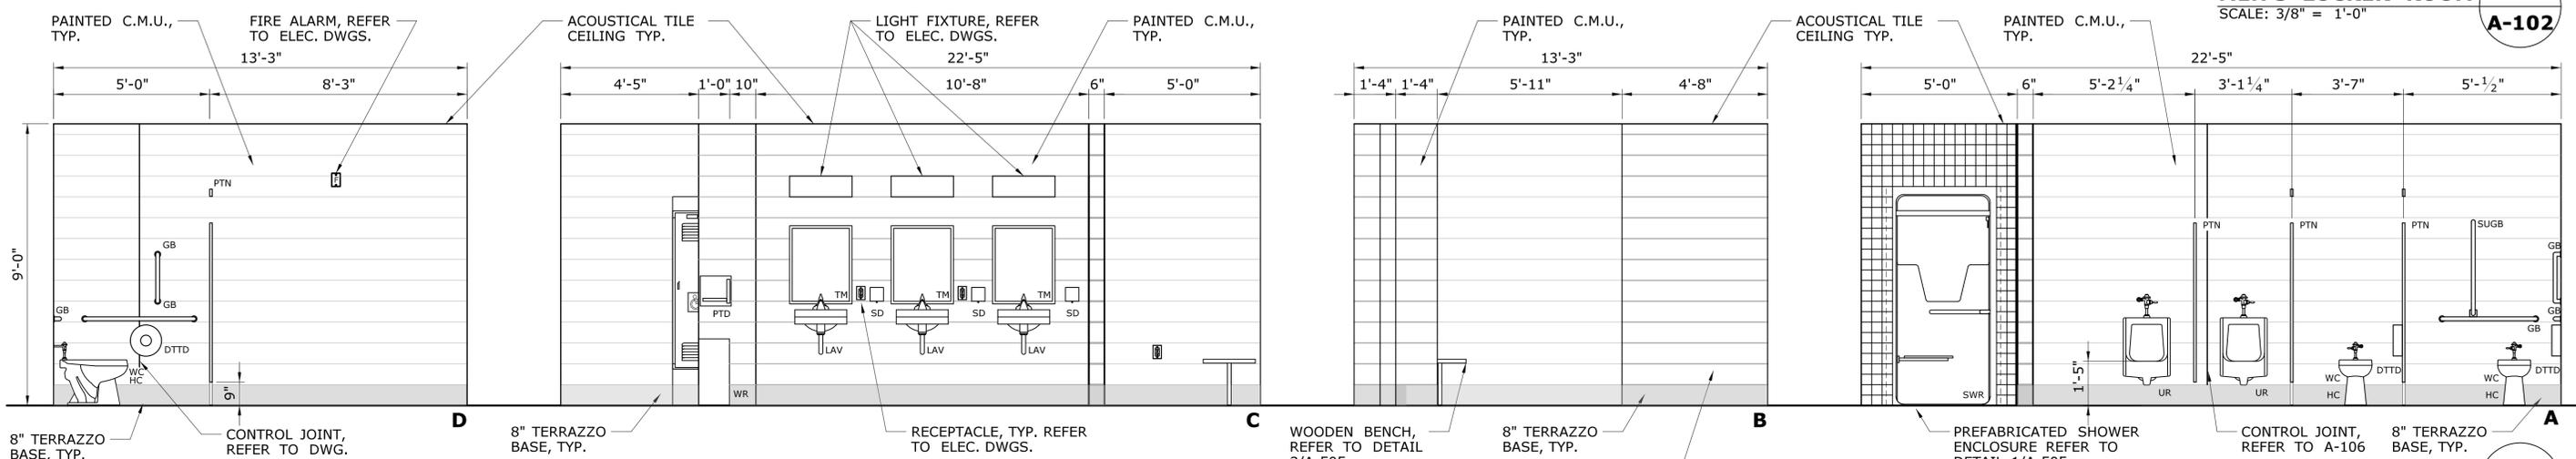

MEN'S ROOM 2
SCALE: 3/8" = 1'-0"
A-102

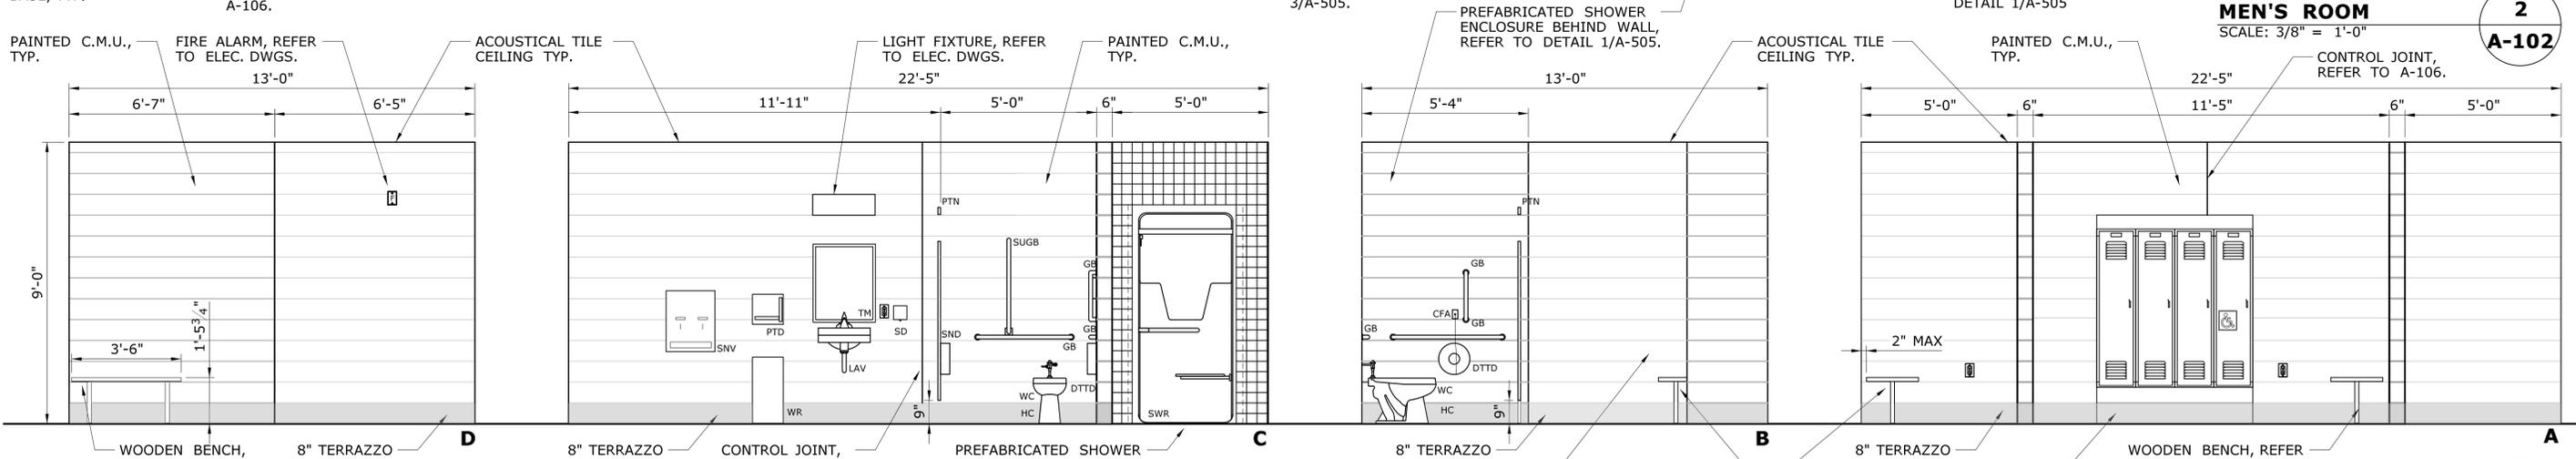


WOMEN'S ROOM 1
SCALE: 3/8" = 1'-0"
A-102

NOTES
1. CONTRACTOR SHALL REFER TO DRAWING A-505 FOR ADA LAYOUT.

REV.	DATE	REVISION DESCRIPTION	SHEET NO.

Plotted Date: 8/5/2015

DESIGNER/DRAFTER:
AEB
CHECKED BY:
SMP
SCALE AS NOTED

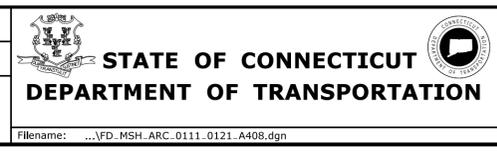


SIGNATURE/BLOCK:
OFFICE OF ENGINEERING
APPROVED BY:
[Signature]


PROJECT TITLE:
POMFRET MAINTENANCE FACILITY

TOWN:
POMFRET
DRAWING TITLE:
INTERIOR ELEVATIONS


PROJECT NO.
111-121
DRAWING NO.
A-408
SHEET NO.
05.25

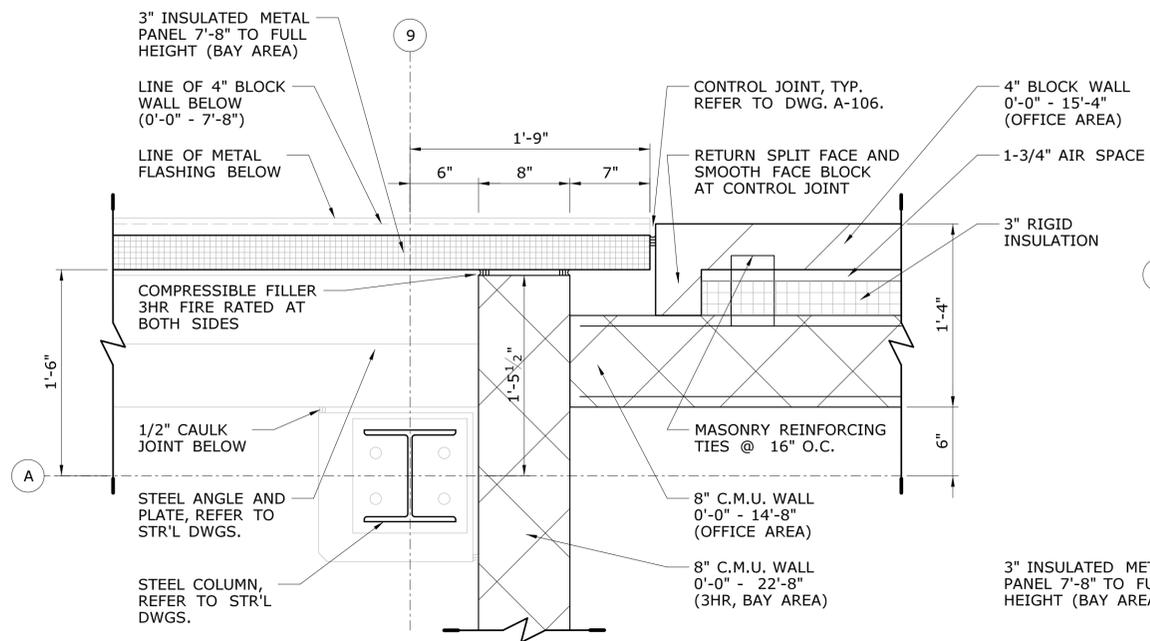

ELEV: 7'-8" TO 14'-8" A.F.F.

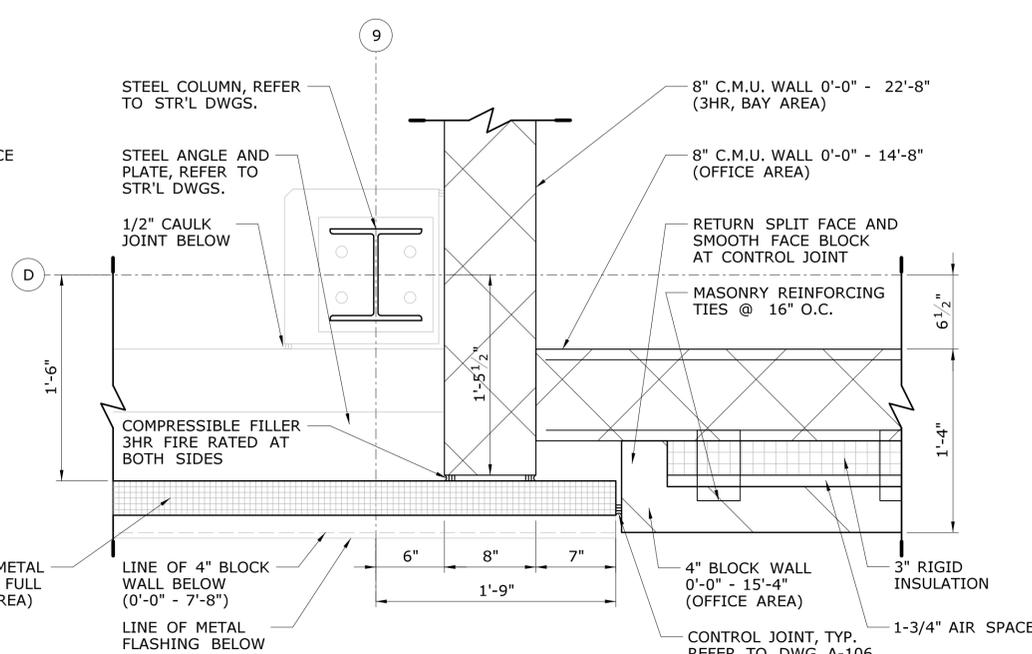


ELEV: 7'-8" TO 14'-8" A.F.F.

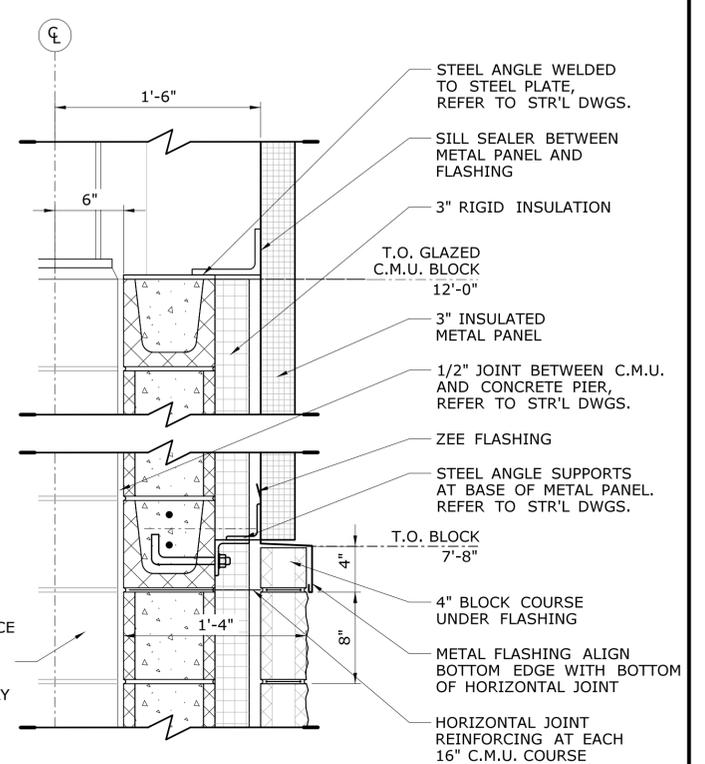

ENLARGED DETAIL AT WASH BAY AREA EXT. WALL, TYP.

SCALE: 1 1/2" = 1'-0"

2
A-401

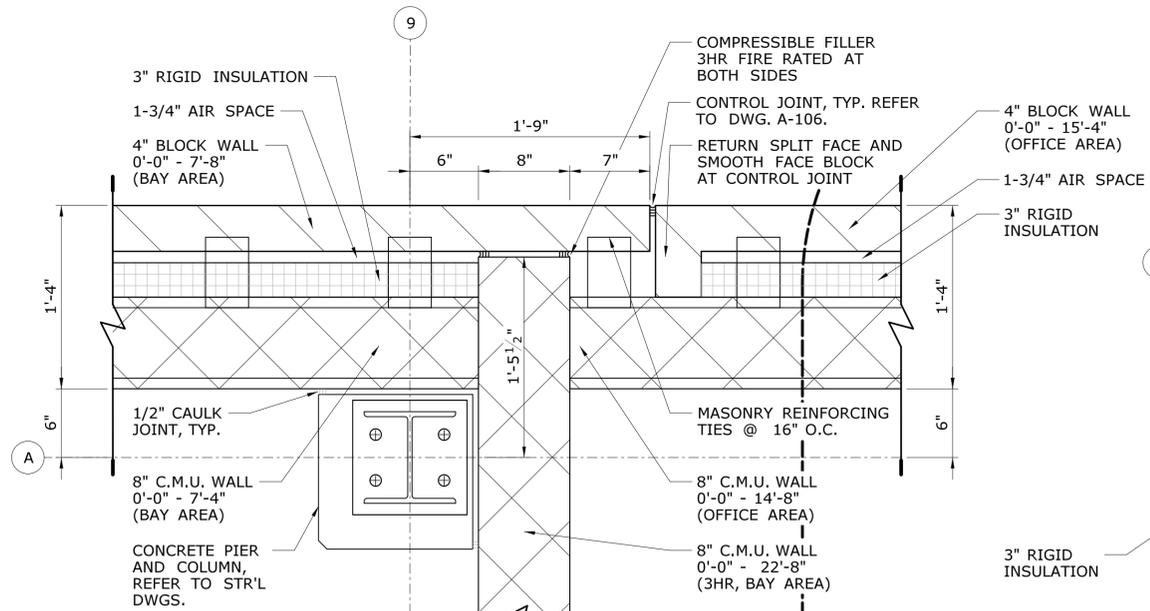


ELEV: 8" TO 7'-4" A.F.F.

ENLARGED PLAN DETAIL AT COL. A-9

SCALE: 1 1/2" = 1'-0"

4
A-101

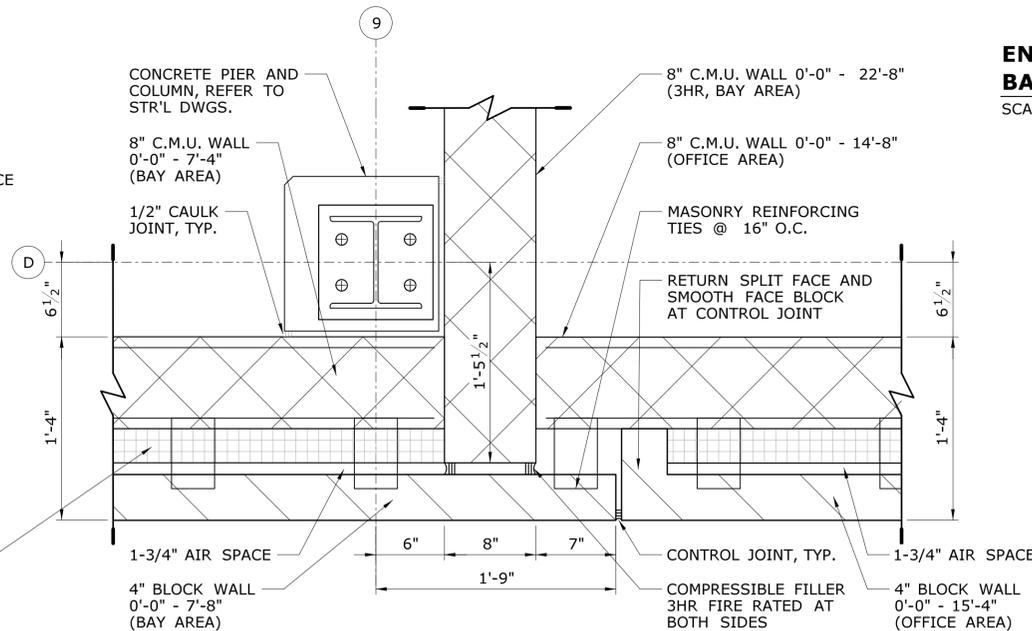


ELEV: 8" TO 7'-4" A.F.F.

ENLARGED PLAN DETAIL AT COL. D-9

SCALE: 1 1/2" = 1'-0"

3
A-101

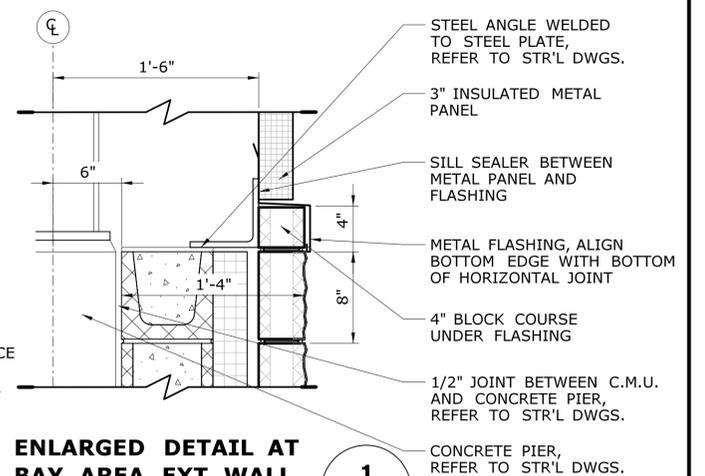


ENLARGED DETAIL AT BAY AREA EXT. WALL

SCALE: 1 1/2" = 1'-0"

1
A-406

THE INFORMATION, INCLUDING ESTIMATED QUANTITIES OF WORK SHOWN ON THESE SHEETS IS BASED ON LIMITED INVESTIGATIONS BY THE STATE AND IS IN NO WAY WARRANTED TO INDICATE THE CONDITIONS OF ACTUAL QUANTITIES OF WORK WHICH WILL BE REQUIRED.		DESIGNER/DRAFTER: SMS/AEB CHECKED BY: SMP SCALE AS NOTED	STATE OF CONNECTICUT DEPARTMENT OF TRANSPORTATION Filename: ...FD_MSH_ARC.0111.0121_A500.dgn	SIGNATURE/BLOCK: OFFICE OF ENGINEERING APPROVED BY:	PROJECT TITLE: POMFRET MAINTENANCE FACILITY	TOWN: POMFRET	PROJECT NO. 111-121 DRAWING NO. A-500 SHEET NO. 05.26	
REV.	DATE	REVISION DESCRIPTION	SHEET NO.	Plotted Date: 8/5/2015				

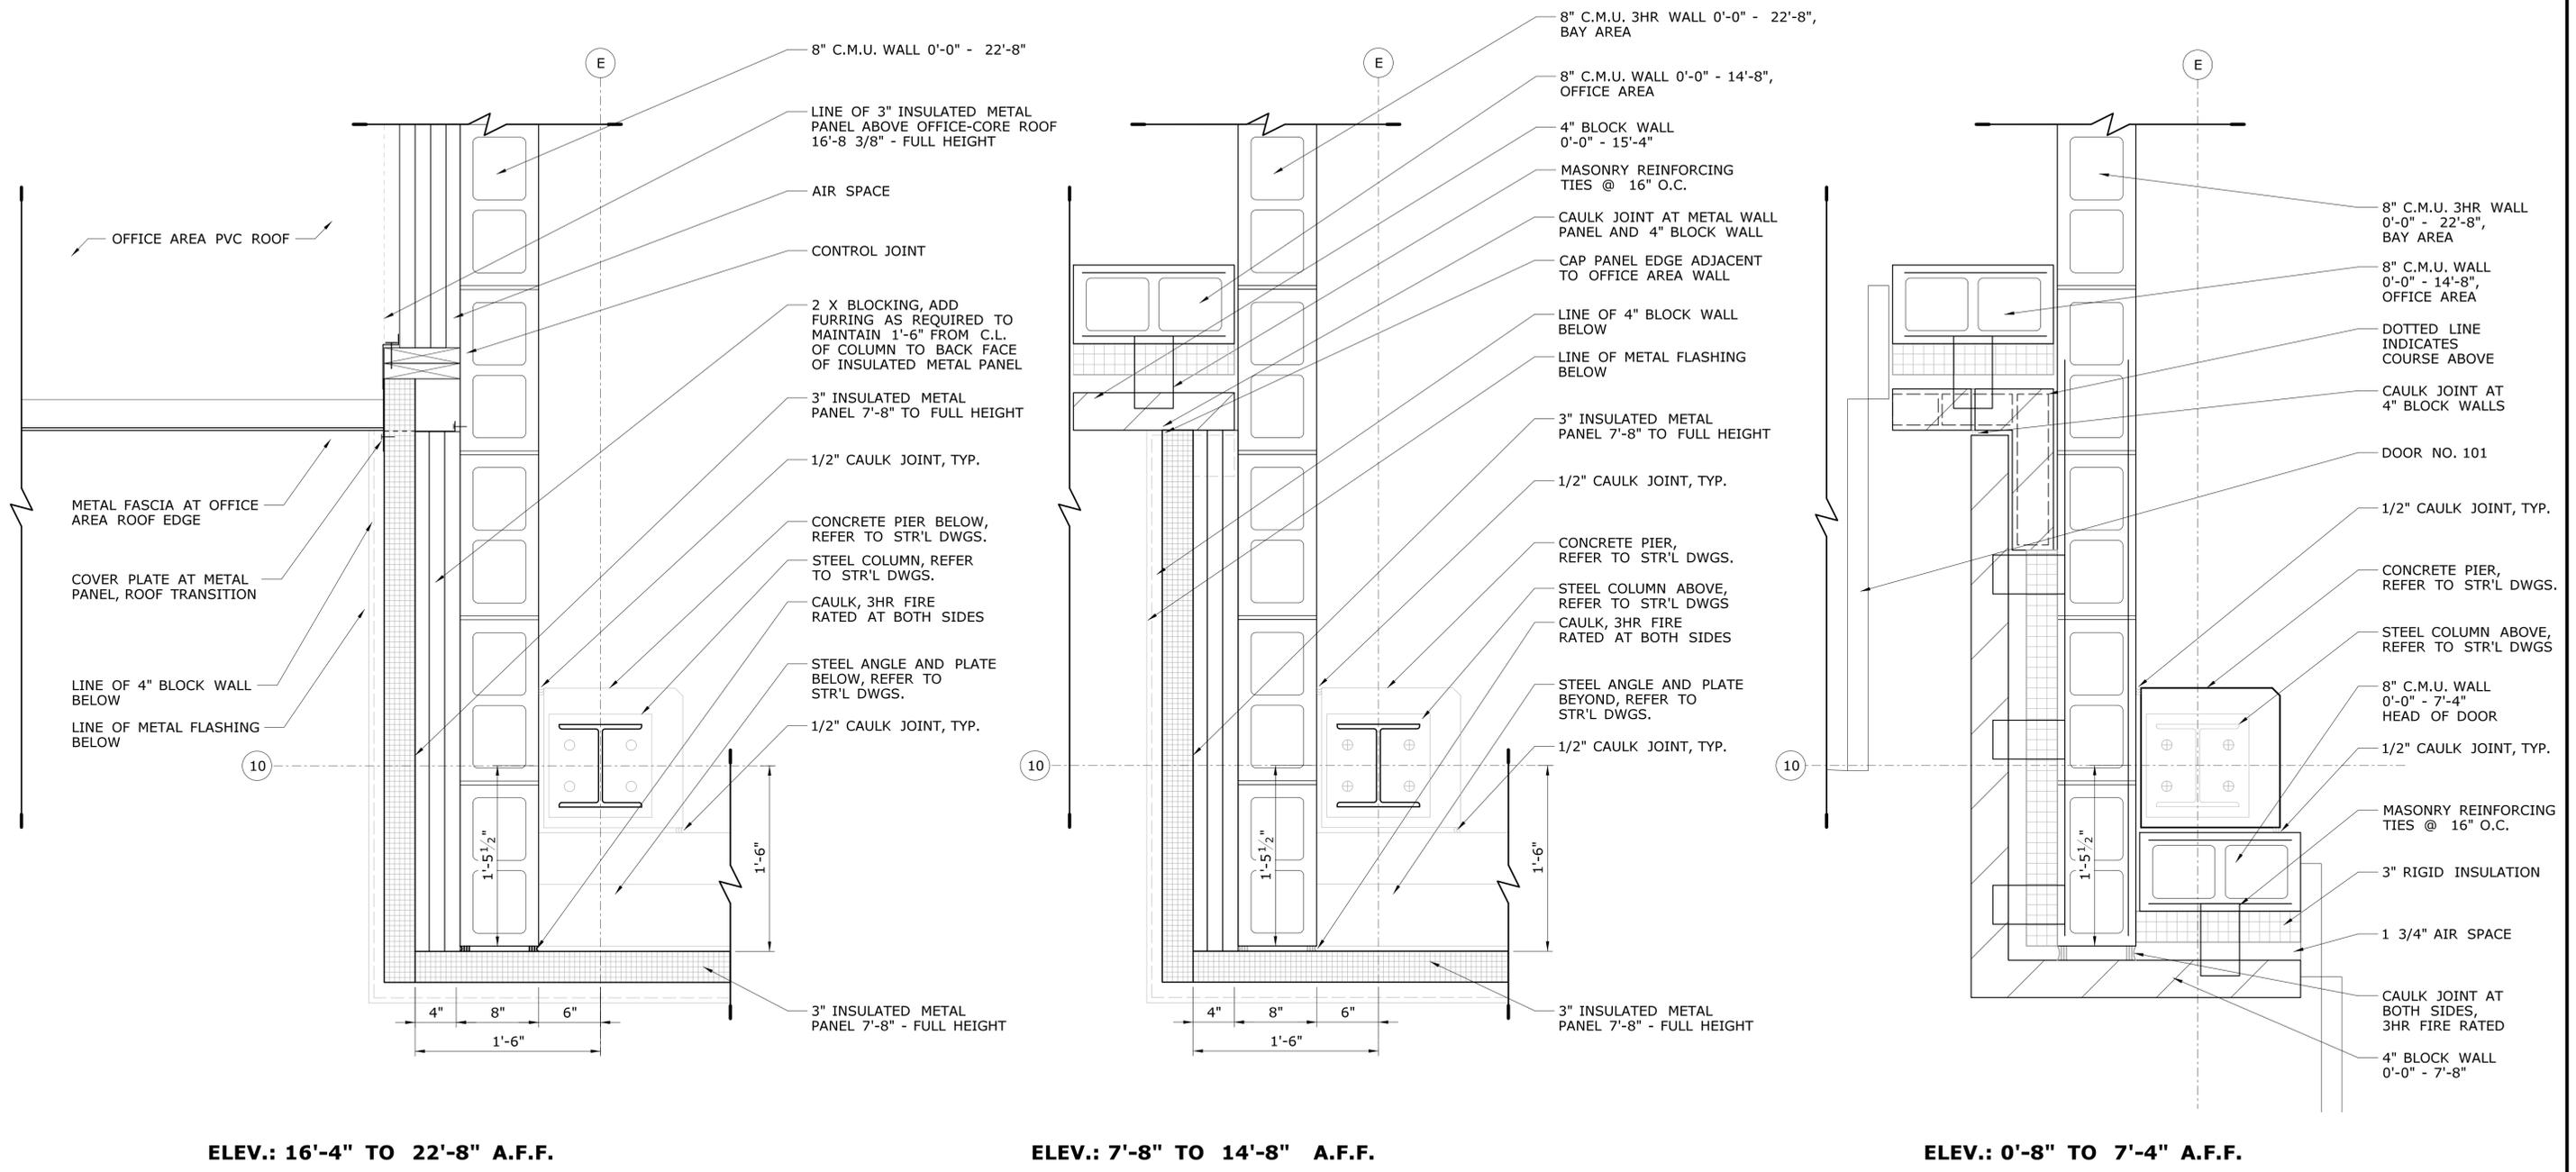

ELEV.: 16'-4" TO 22'-8" A.F.F.


ELEV.: 7'-8" TO 14'-8" A.F.F.

ELEV.: 0'-8" TO 7'-4" A.F.F.

ENLARGED PLAN DETAIL AT COL. E-10
SCALE: 1 1/2" = 1'-0"

5
A-102

THE INFORMATION, INCLUDING ESTIMATED QUANTITIES OF WORK, SHOWN ON THESE SHEETS IS BASED ON LIMITED INVESTIGATIONS BY THE STATE AND IS IN NO WAY WARRANTED TO INDICATE THE CONDITIONS OF ACTUAL QUANTITIES OF WORK WHICH WILL BE REQUIRED.	DESIGNER/DRAFTER: SMS / AEB	STATE OF CONNECTICUT DEPARTMENT OF TRANSPORTATION	SIGNATURE/ BLOCK: 	PROJECT TITLE: POMFRET MAINTENANCE FACILITY	TOWN: POMFRET	PROJECT NO. 111-121
	CHECKED BY: SMP		OFFICE OF ENGINEERING			
REV. DATE REVISION DESCRIPTION SHEET NO. Plotted Date: 8/5/2015	SCALE AS NOTED	Filename: ...FD_MSH_ARC.0111.0121_A501.dgn	APPROVED BY: 	PLAN DETAILS	SHEET NO. 05.27	

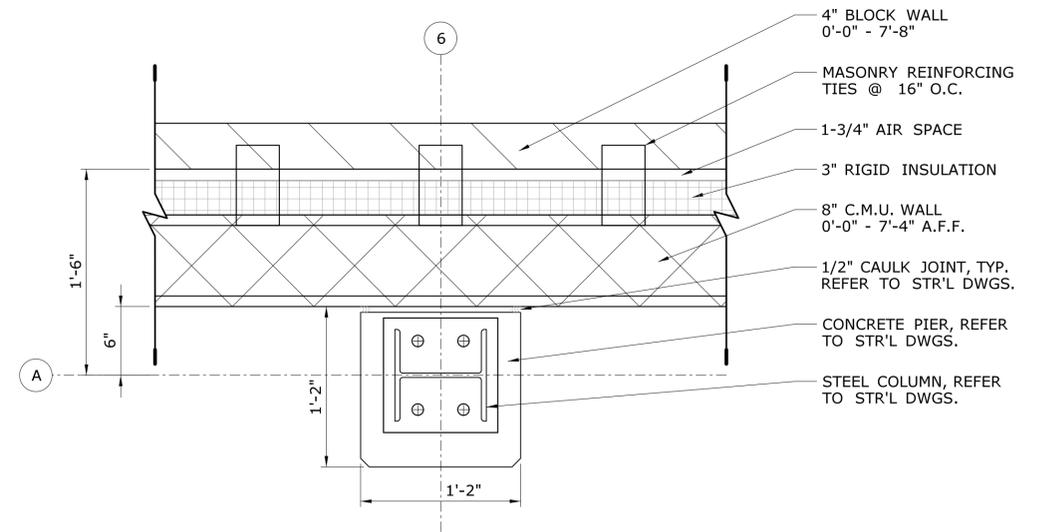


ENLARGED PLAN DETAIL OF COLUMN AT EXT. WALL IN BAY AREAS, TYP.

SCALE: 1 1/2" = 1'-0"

8

A-101

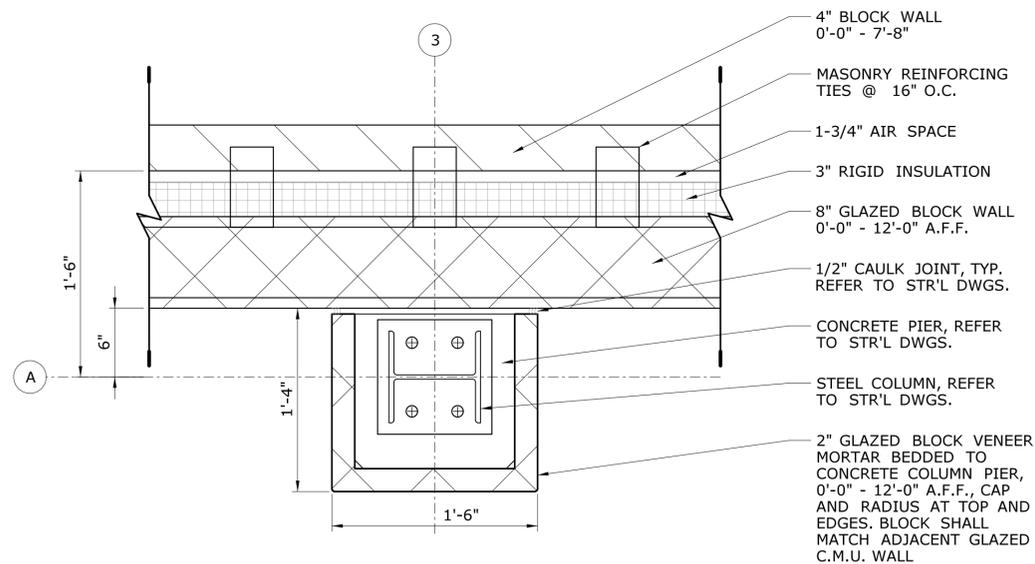


ENLARGED PLAN DETAIL OF COLUMN AT EXT. WALL IN WASH BAY AREA, TYP.

SCALE: 1 1/2" = 1'-0"

7

A-101

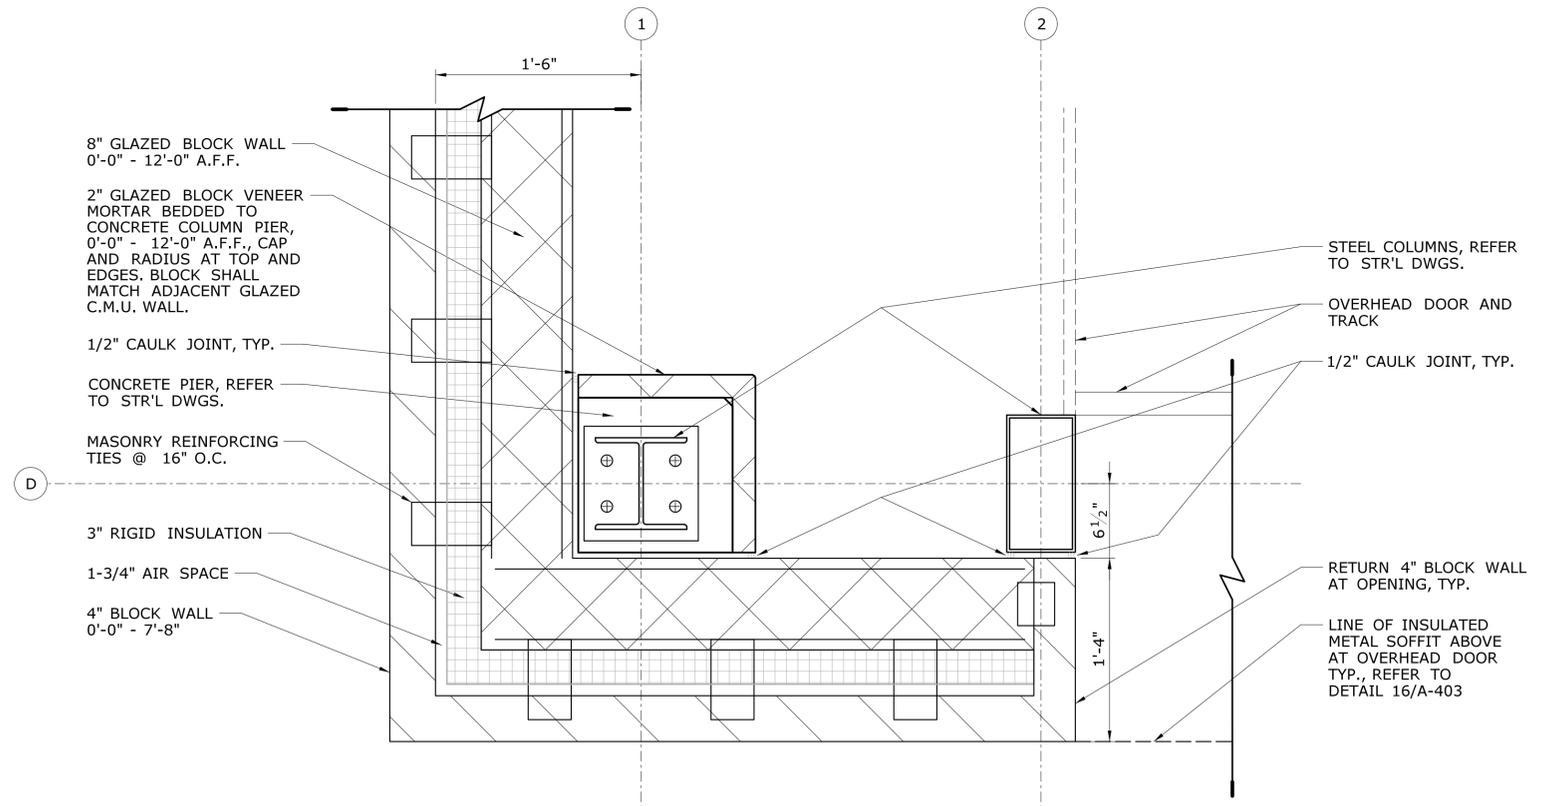


ENLARGED PLAN DETAIL AT COL. D-1, ELEV.: 8" - 7'-4" A.F.F.

SCALE: 1 1/2" = 1'-0"


6

A-101


THE INFORMATION, INCLUDING ESTIMATED QUANTITIES OF WORK, SHOWN ON THESE SHEETS IS BASED ON LIMITED INVESTIGATIONS BY THE STATE AND IS IN NO WAY WARRANTED TO INDICATE THE CONDITIONS OF ACTUAL QUANTITIES OF WORK WHICH WILL BE REQUIRED.		DESIGNER/DRAFTER: AEB CHECKED BY: SMP SCALE AS NOTED	STATE OF CONNECTICUT DEPARTMENT OF TRANSPORTATION Filename: ...FD_MSH_ARC.0111.0121_A502.dgn	SIGNATURE/ BLOCK: OFFICE OF ENGINEERING APPROVED BY: <i>Anthony D. [Signature]</i>	PROJECT TITLE: POMFRET MAINTENANCE FACILITY	TOWN: POMFRET DRAWING TITLE: PLAN DETAILS	PROJECT NO. 111-121 DRAWING NO. A-502 SHEET NO. 05.28	
REV.	DATE	REVISION DESCRIPTION	SHEET NO.	Plotted Date: 8/5/2015				

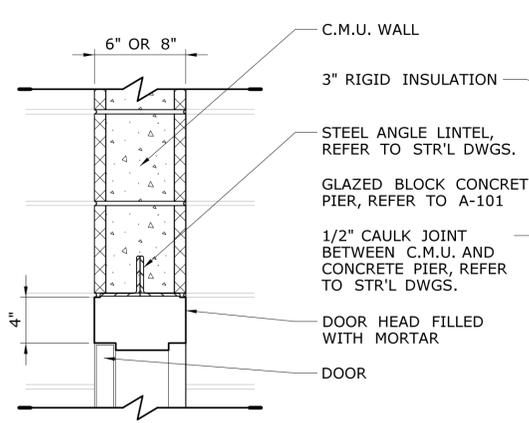


INTERIOR DOOR HEAD, TYP.
 SCALE: 1 1/2" = 1'-0"
HD-1
A-600

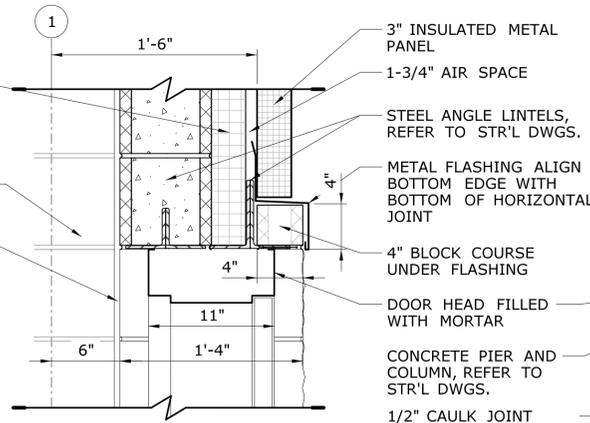


EXTERIOR DOOR HEAD AT WASH BAY
 SCALE: 1 1/2" = 1'-0"
HD-2
A-600

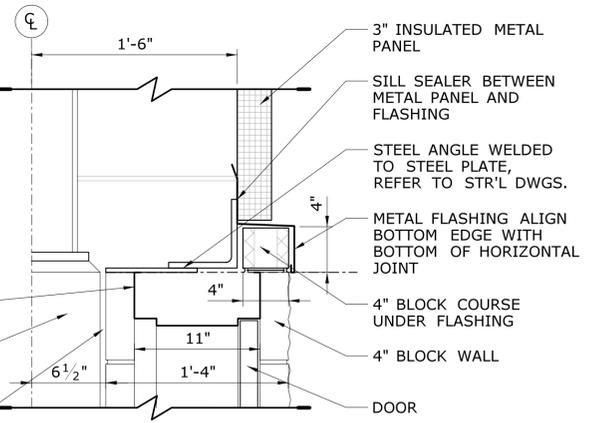


EXTERIOR DOOR HEAD AT BAY AREA FRONT WALL
 SCALE: 1 1/2" = 1'-0"
HD-3
A-600

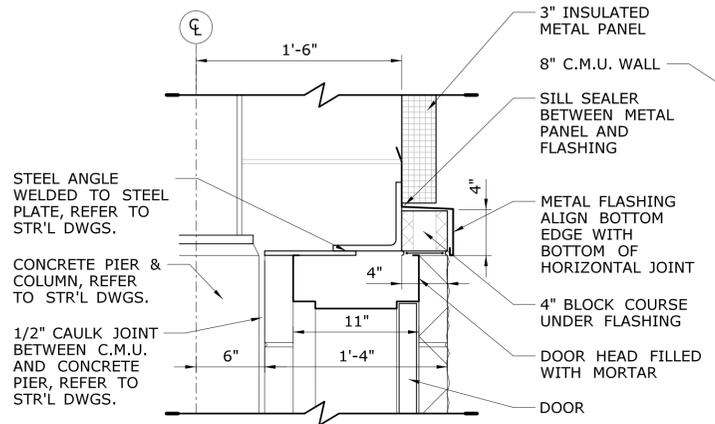


EXTERIOR DOOR HEAD AT BAY AREA REAR AND SIDE WALLS
 SCALE: 1 1/2" = 1'-0"
HD-4
A-600

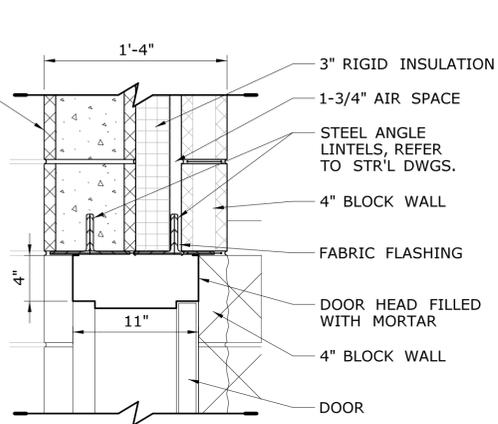


EXTERIOR DOOR HEAD AT OFFICE CORE
 SCALE: 1 1/2" = 1'-0"
HD-5
A-600

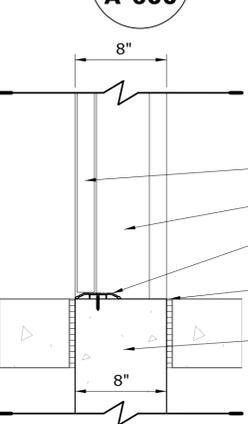


INTERIOR DOOR SADDLE, TYP.
 SCALE: 1 1/2" = 1'-0"
SD-1
A-600

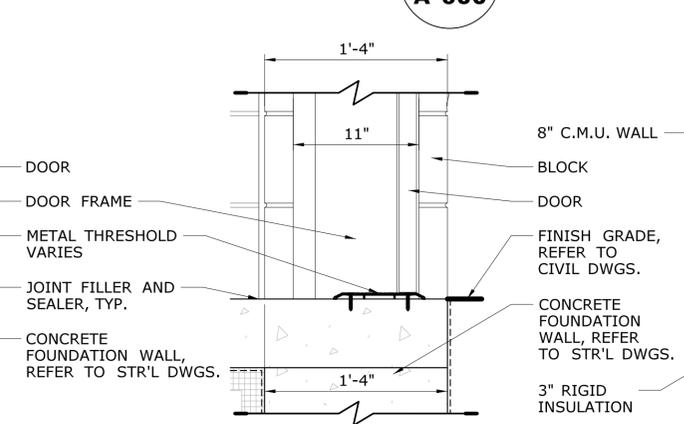


EXTERIOR DOOR SADDLE, TYP.
 SCALE: 1 1/2" = 1'-0"
SD-2
A-600

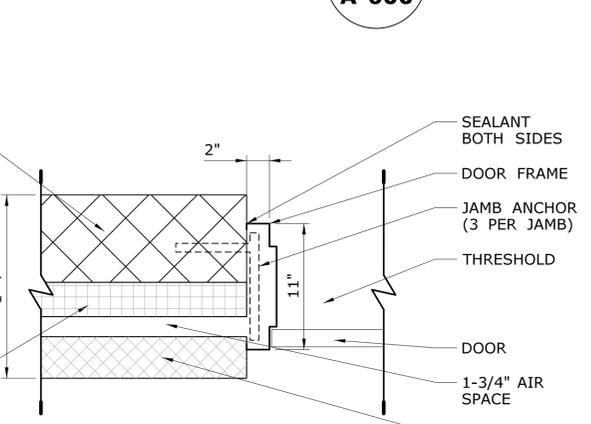


EXTERIOR DOOR JAMB, TYP.
 SCALE: 1 1/2" = 1'-0"
J-1
A-600

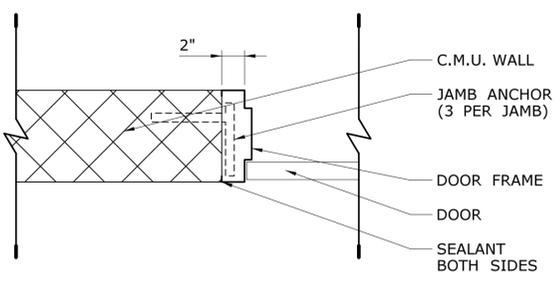


INTERIOR DOOR JAMB, TYP.
 SCALE: 1 1/2" = 1'-0"
J-2
A-600

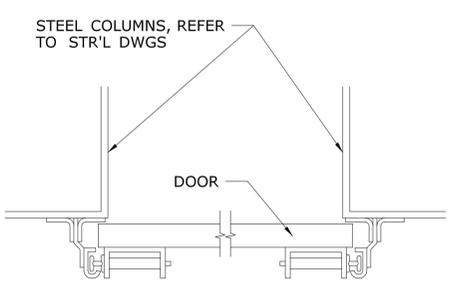


OVERHEAD DOOR JAMB, TYP.
 SCALE: 1 1/2" = 1'-0"
OHDJ-1
A-600

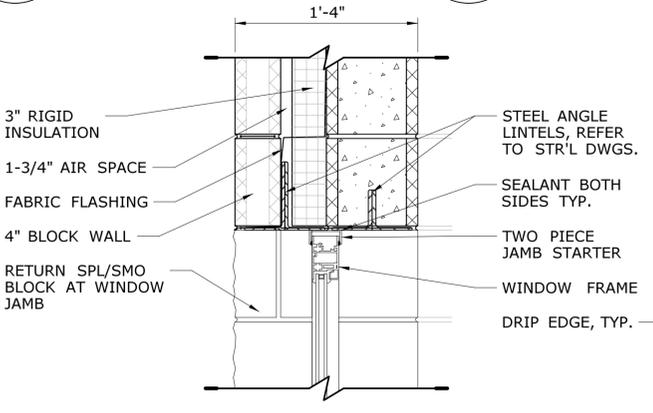

WINDOW HEAD, TYP.
 SCALE: 1 1/2" = 1'-0"
WHD-1
A-601

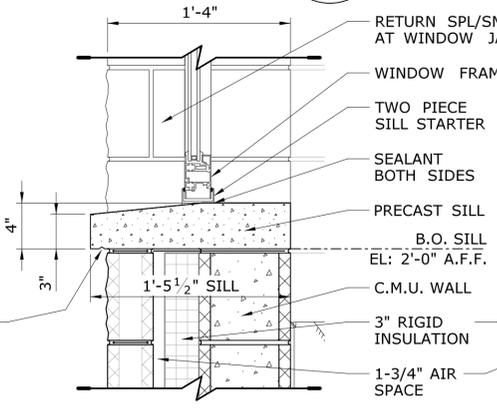


WINDOW SILL, TYP.
 SCALE: 1 1/2" = 1'-0"
WS-1
A-601

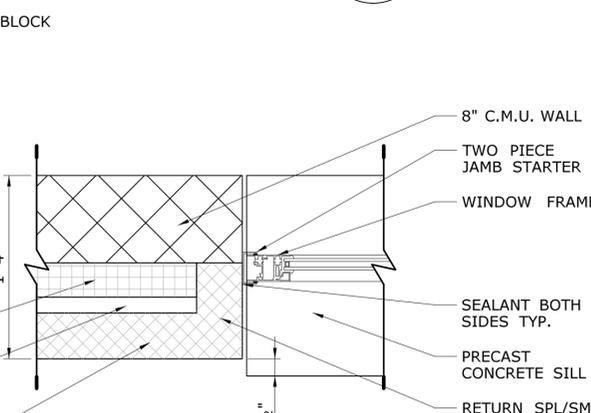


WINDOW JAMB, TYP.
 SCALE: 1 1/2" = 1'-0"
WJ-1
A-601


THE INFORMATION, INCLUDING ESTIMATED QUANTITIES OF WORK SHOWN ON THESE SHEETS IS BASED ON LIMITED INVESTIGATIONS BY THE STATE AND IS IN NO WAY WARRANTED TO INDICATE THE CONDITIONS OF ACTUAL QUANTITIES OF WORK WHICH WILL BE REQUIRED.		DESIGNER/DRAFTER: SMS CHECKED BY: SMP SCALE AS NOTED	STATE OF CONNECTICUT DEPARTMENT OF TRANSPORTATION Filename: ...FD_MSH_ARC.0111.0121_A503.dgn	SIGNATURE/BLOCK: OFFICE OF ENGINEERING APPROVED BY:	PROJECT TITLE: POMFRET MAINTENANCE FACILITY	TOWN: POMFRET	PROJECT NO.: 111-121 DRAWING NO.: A-503 SHEET NO.: 05.29	
REV.	DATE	REVISION DESCRIPTION	SHEET NO.	Plotted Date: 8/5/2015				

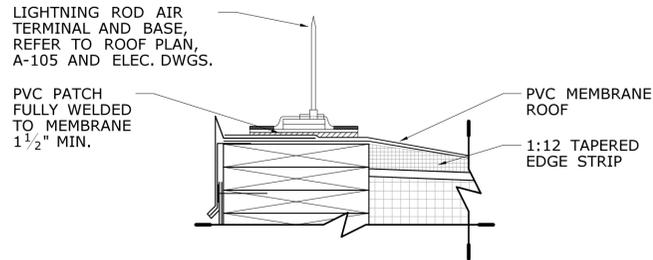


LIGHTNING ROD DETAIL **10**
A-504

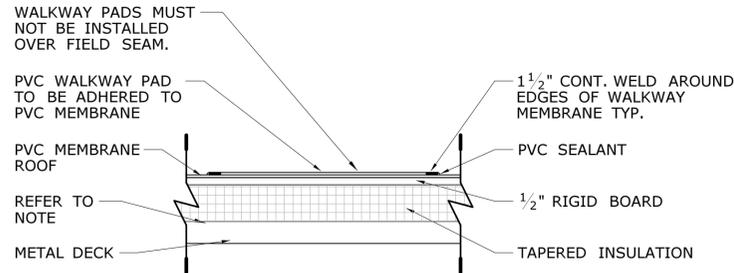


WALKPAD DETAIL **9**
A-504

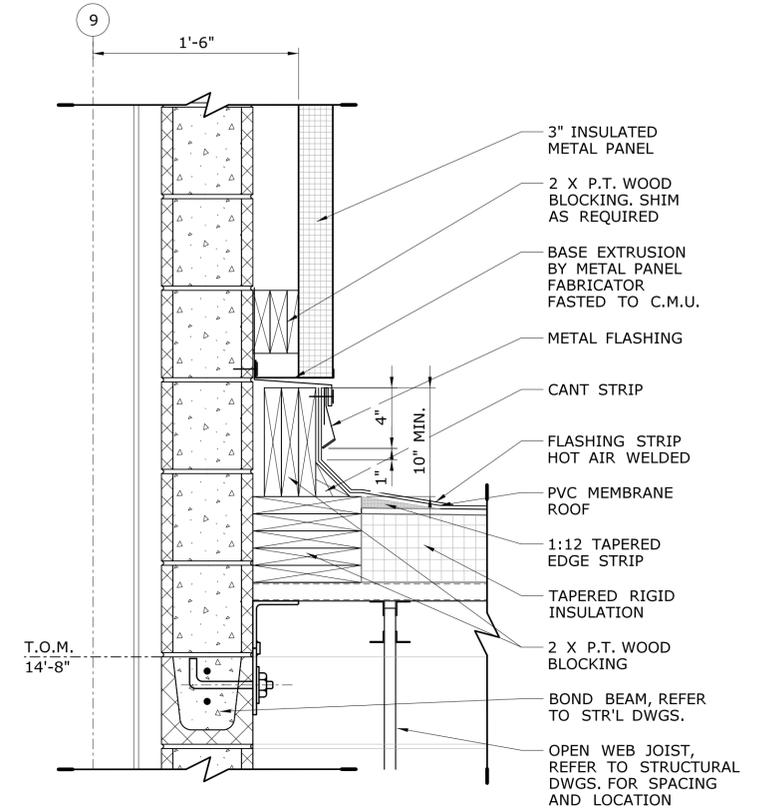


ROOF TRANSITION DETAIL **5**
A-504

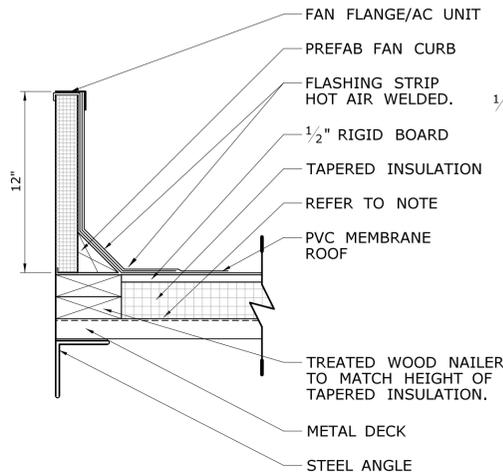


TYP. ROOF CURB DETAIL **8**
A-504

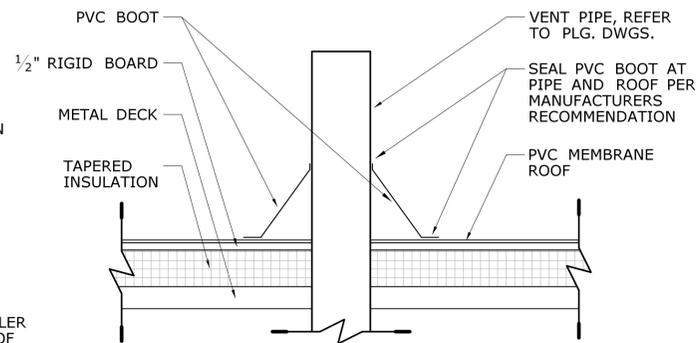


VENT DETAIL **7**
A-504

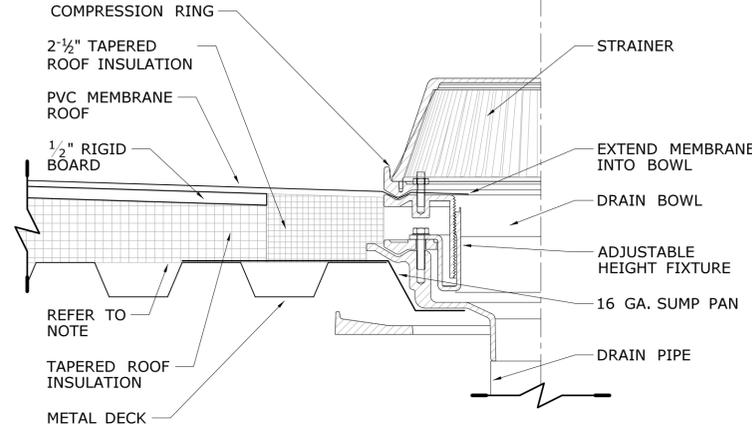


ROOF DRAIN DETAIL **6**
A-504

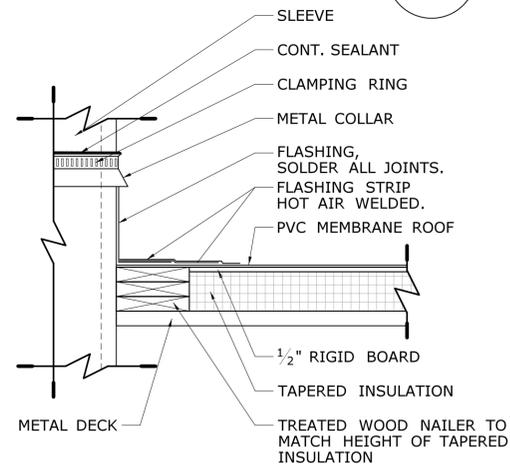


CHIMNEY WATER HEATER DETAIL **4**
A-504

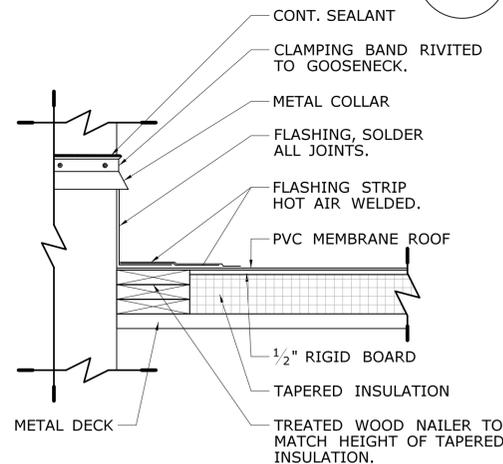

DUCT PENETRATION **3**
A-504

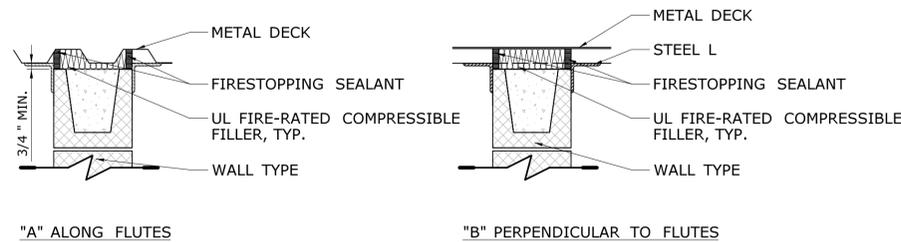


FIRESTOP AT TOP OF MASONRY - TOP OF FIRE WALL, TYP. **2**
A-504

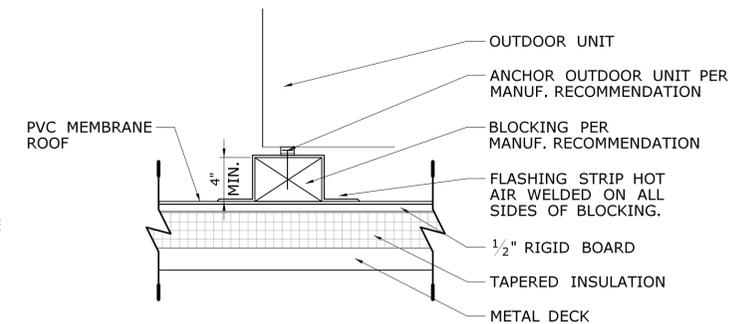

OUTDOOR CONDENSER UNIT BLOCKING DETAIL **1**
A-504



NOTE
PROVIDE VAPOR RETARDER ABOVE METAL ROOF DECK AT WASH BAY AREA

DESIGNER/DRAFTER: AEB	CHECKED BY: SMP	NOT TO SCALE	<p>STATE OF CONNECTICUT DEPARTMENT OF TRANSPORTATION</p> <p>Filename: ...FD_MSH_ARC.0111.0121_A504.dgn</p>	SIGNATURE/ BLOCK: OFFICE OF ENGINEERING APPROVED BY: 	PROJECT TITLE: POMFRET MAINTENANCE FACILITY	TOWN: POMFRET	PROJECT NO. 111-121 DRAWING NO. A-504 SHEET NO. 05.30
REV.	DATE	REVISION DESCRIPTION	SHEET NO.	Plotted Date: 8/5/2015	ROOF DETAILS		

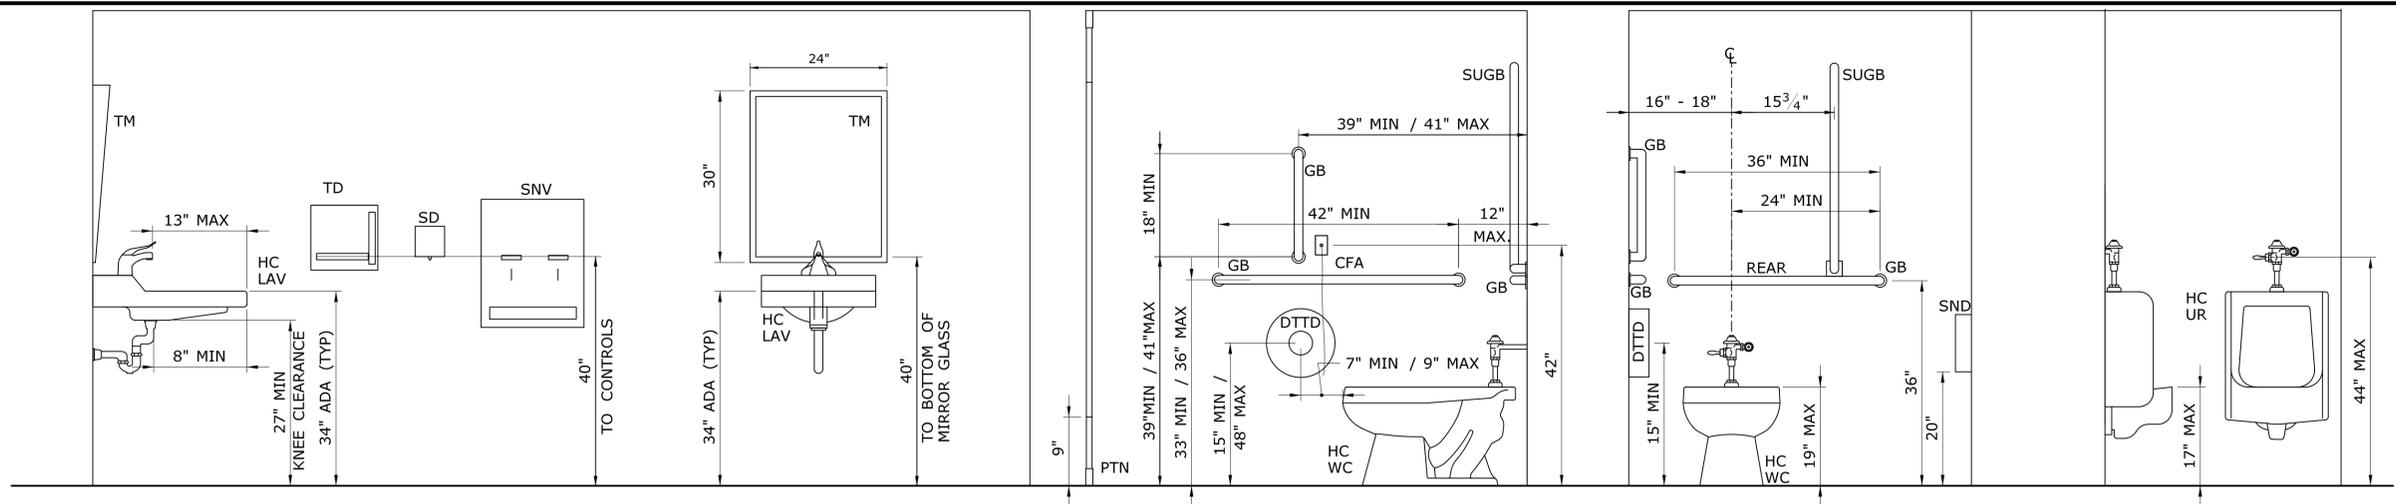


ADA LAYOUT AT LAVATORY, WATER CLOSET, AND URINAL AREAS

5
A-505

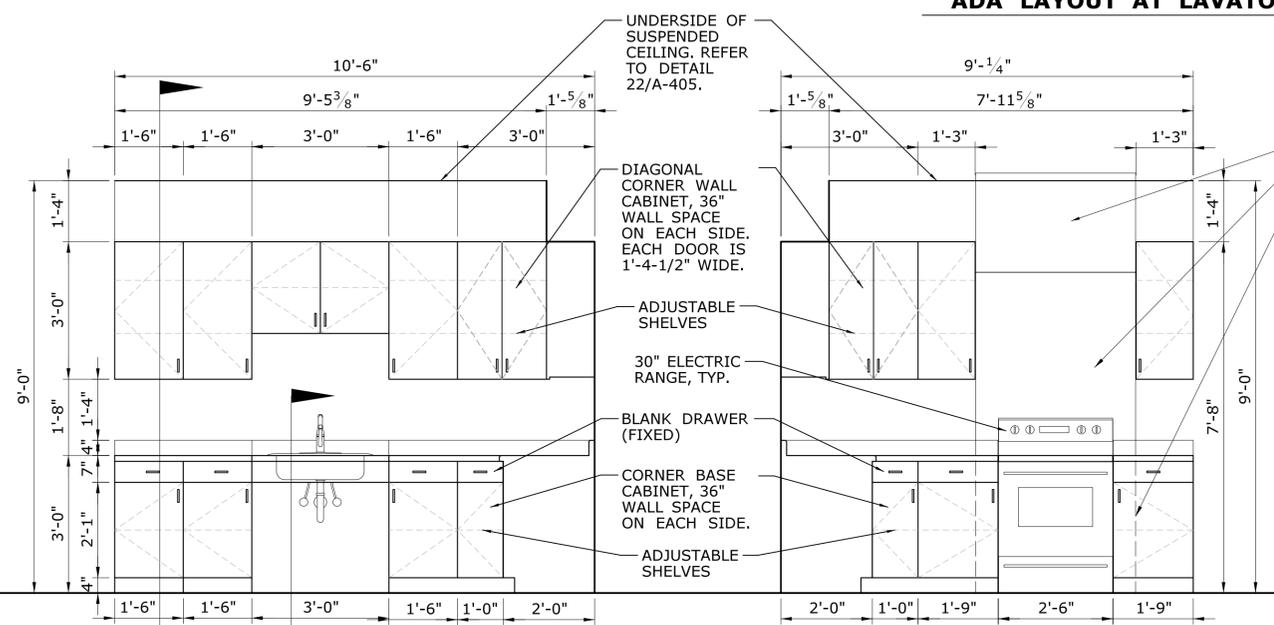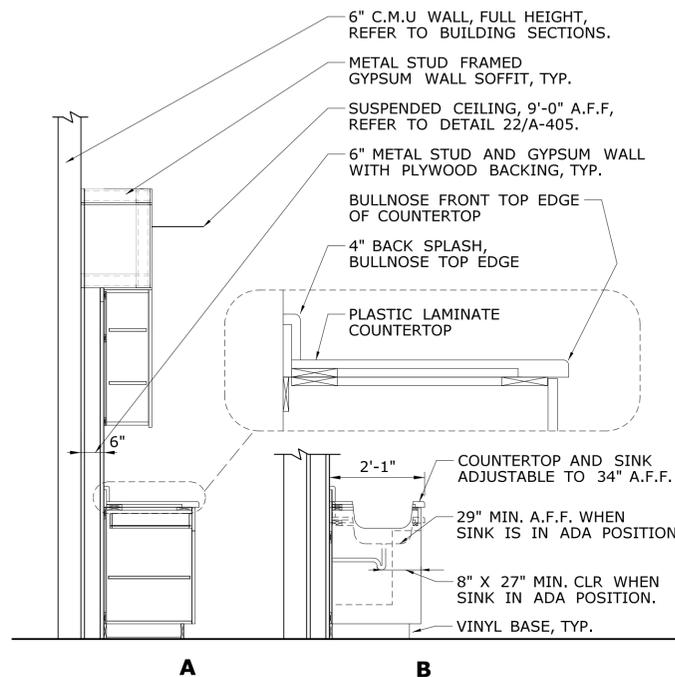


BREAK ROOM CABINERY

4
A-102

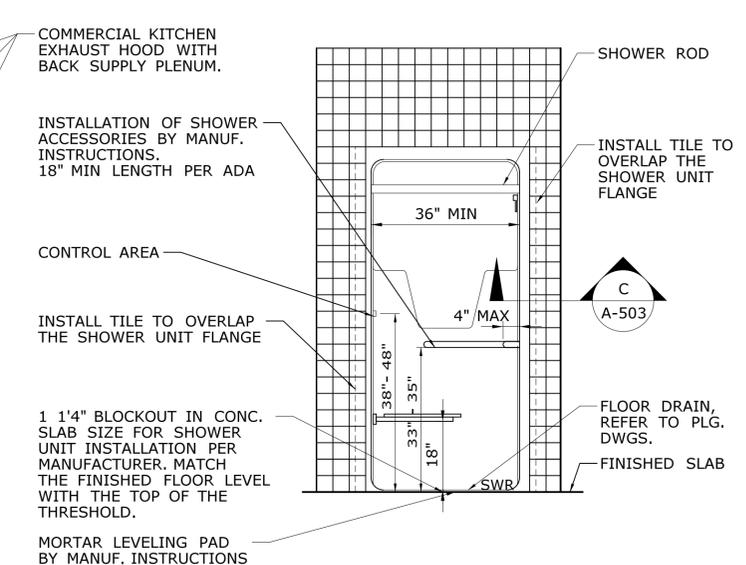


PREFABRICATED SHOWER ENCLOSURE

1
A-505

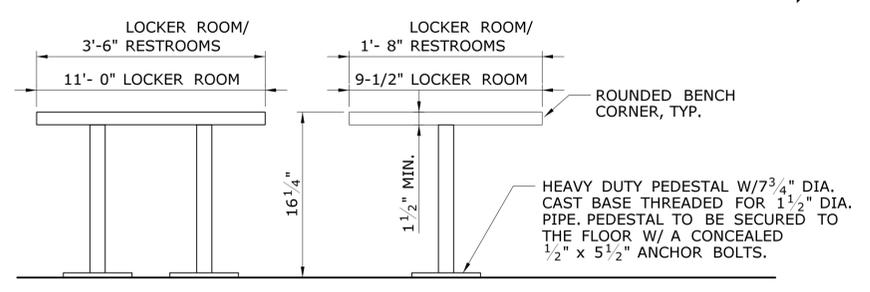

WOODEN LOCKER BENCH


3
A-505

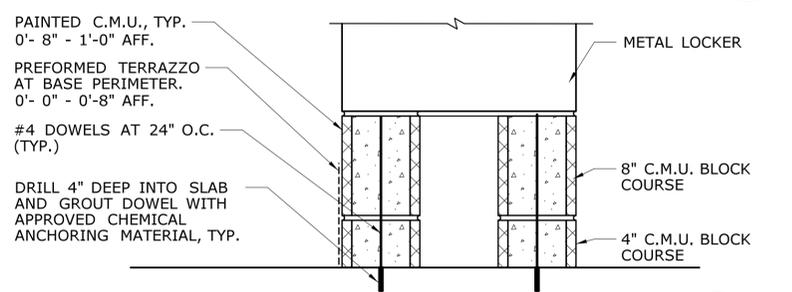


METAL LOCKER BASE

2
A-505



DESIGNER/DRAFTER: AEB CHECKED BY: SMP NOT TO SCALE		STATE OF CONNECTICUT DEPARTMENT OF TRANSPORTATION Filename: ...FD_MSH_ARC.0111.0121_A505.dgn		SIGNATURE/ BLOCK: OFFICE OF ENGINEERING APPROVED BY:		PROJECT TITLE: POMFRET MAINTENANCE FACILITY		TOWN: POMFRET		PROJECT NO. 111-121 DRAWING NO. A-505 SHEET NO. 05.31	
REV.	DATE	REVISION DESCRIPTION	SHEET NO.	Plotted Date: 8/5/2015							

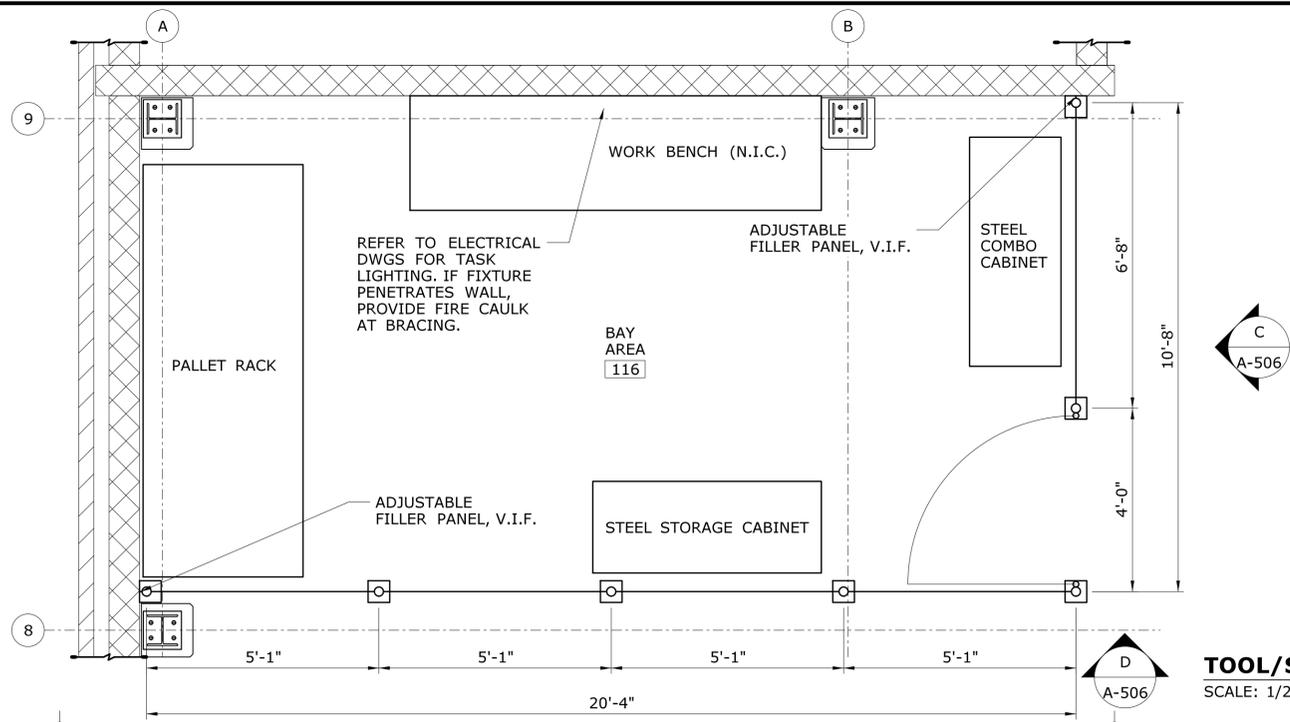

TOOL/STORAGE 2
SCALE: 1/2" = 1'-0"
A-506

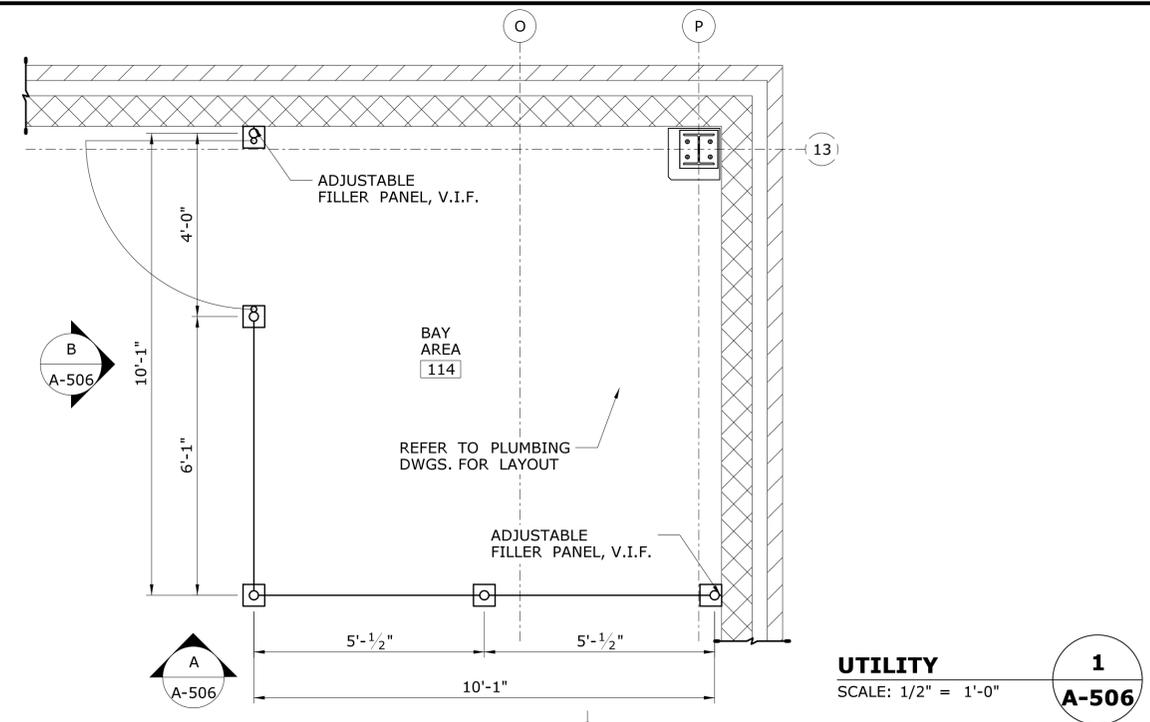

UTILITY 1
SCALE: 1/2" = 1'-0"
A-506

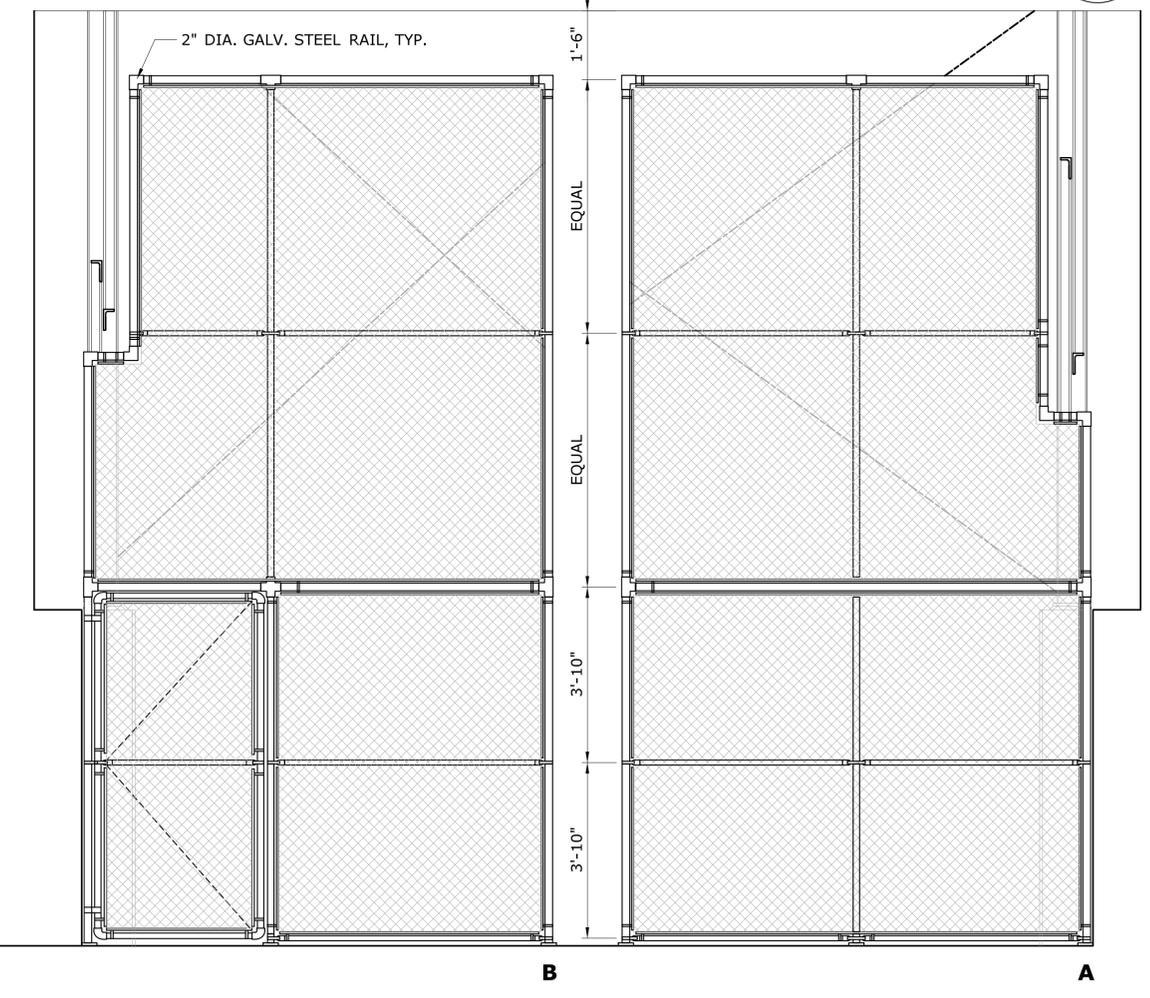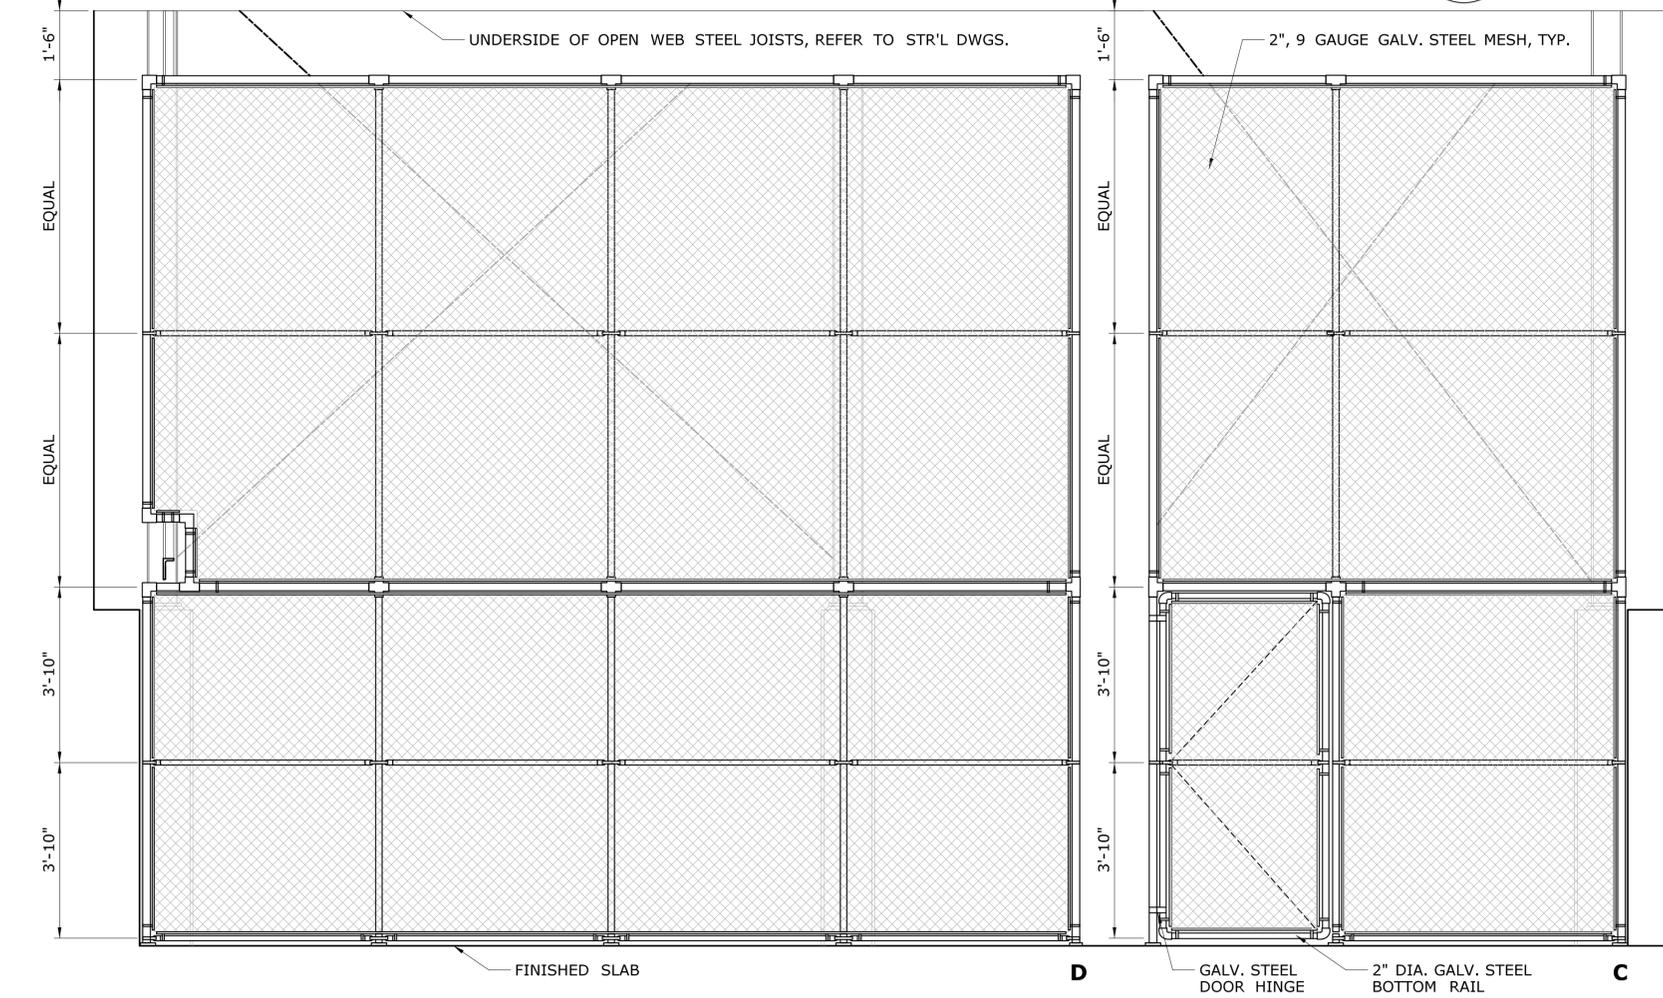

REV.	DATE	REVISION DESCRIPTION	SHEET NO.

Plotted Date: 8/5/2015

DESIGNER/DRAFTER: **SMS**
CHECKED BY: **SMP**

SCALE AS NOTED

STATE OF CONNECTICUT
DEPARTMENT OF TRANSPORTATION

Filename: ...FD_MSH_ARC.0111.0121_A506.dgn


SIGNATURE/BLOCK: **OFFICE OF ENGINEERING**
APPROVED BY: *[Signature]*

PROJECT TITLE: **POMFRET MAINTENANCE FACILITY**

TOWN: **POMFRET**


DRAWING TITLE: **TOOL AND STORAGE DETAILS**

PROJECT NO. **111-121**
DRAWING NO. **A-506**
SHEET NO. **05.32**

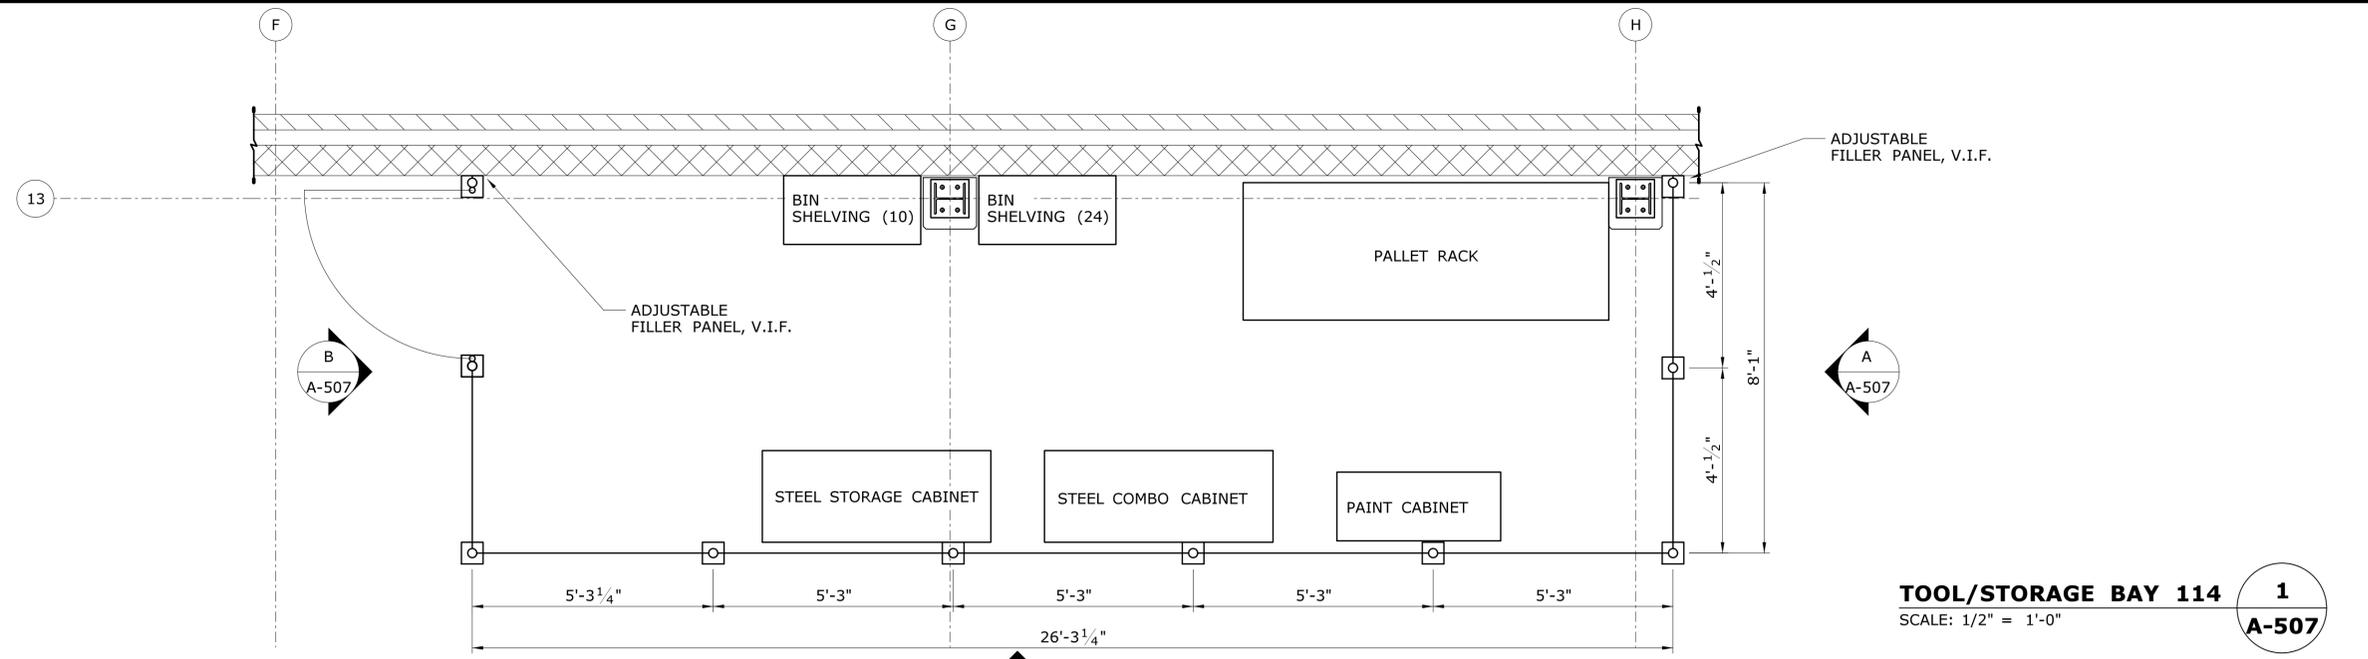

TOOL/STORAGE BAY 114 1
 SCALE: 1/2" = 1'-0"
A-507


UNDERSIDE OF OPEN WEB STEEL JOISTS, REFER TO STR'L DWGS.

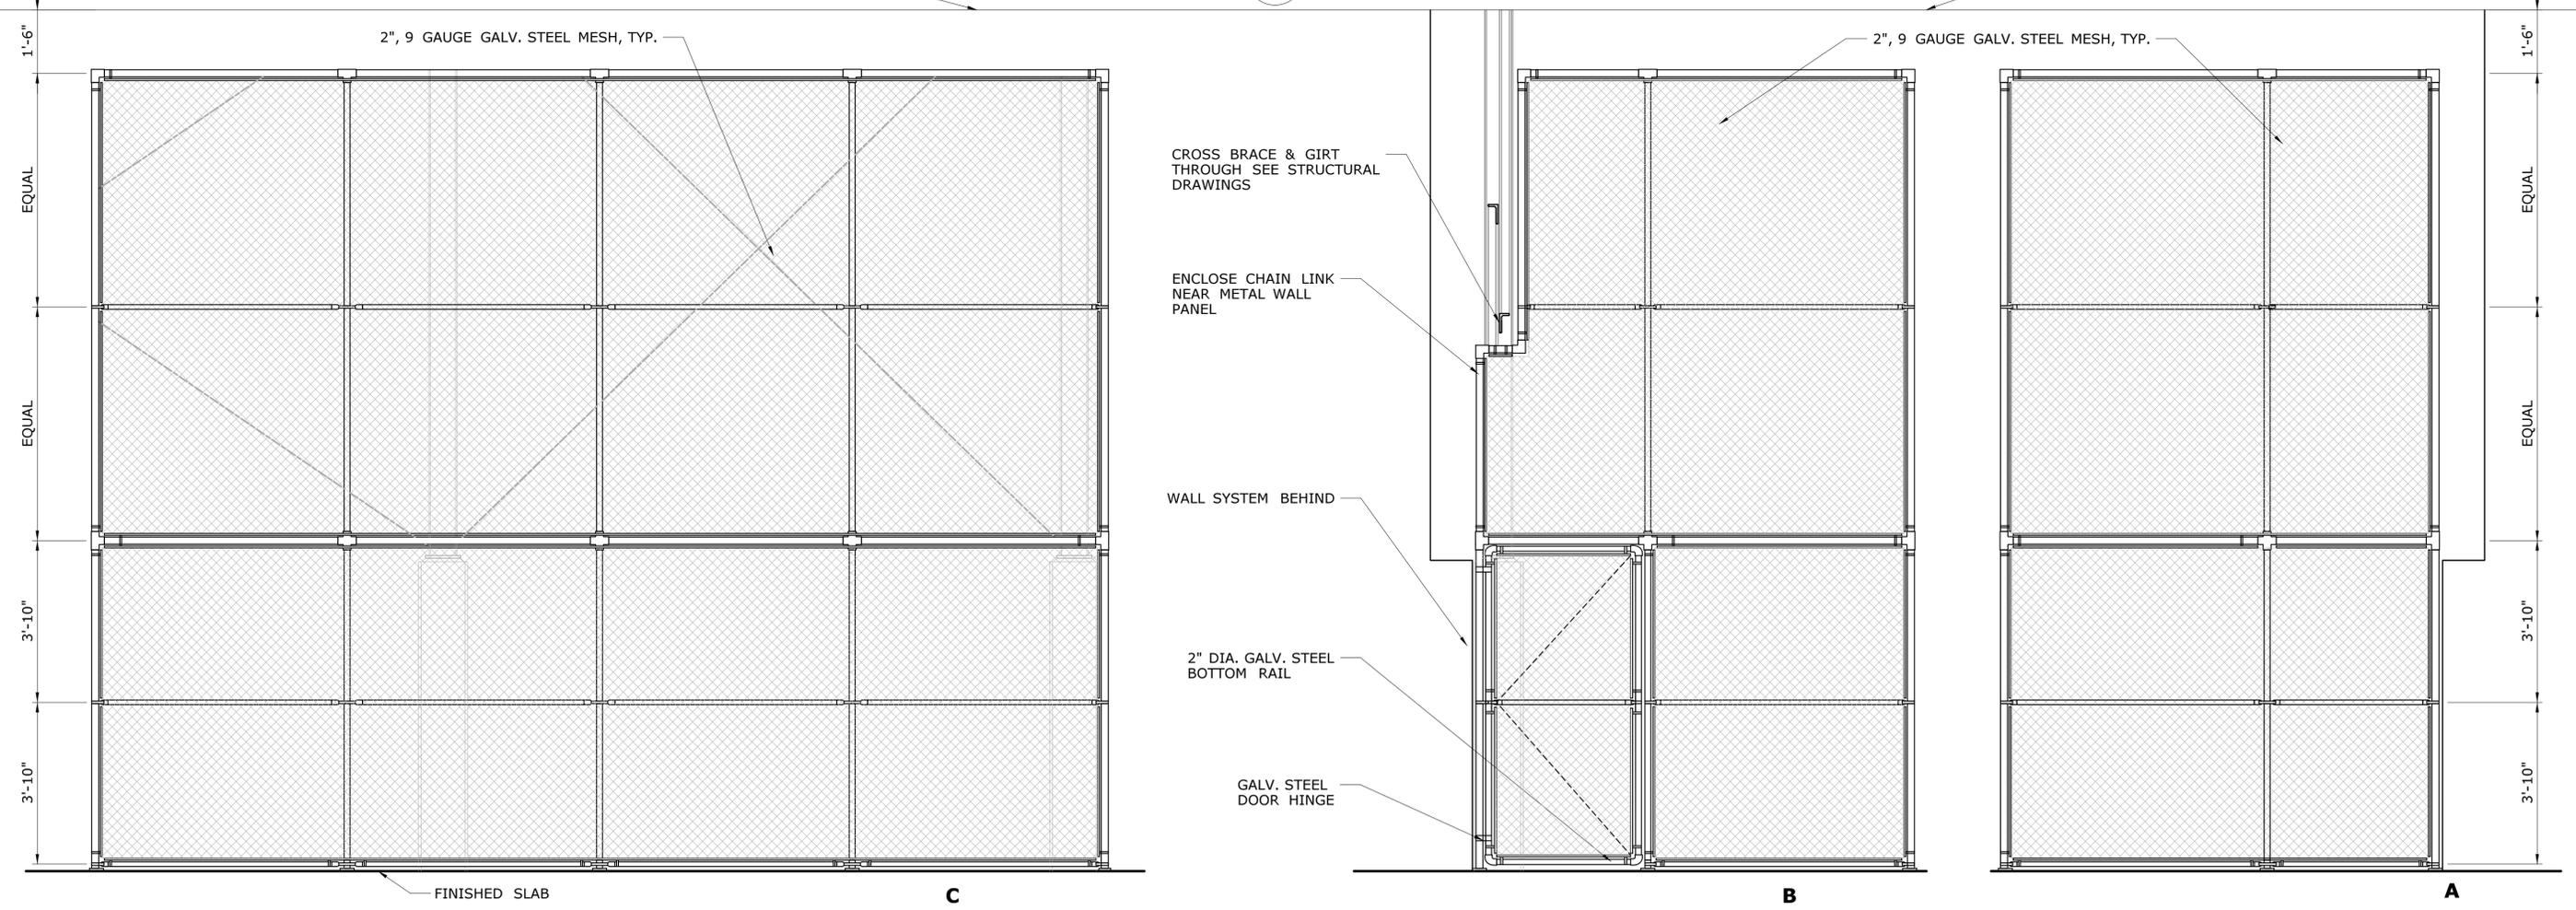

THE INFORMATION, INCLUDING ESTIMATED QUANTITIES OF WORK SHOWN ON THESE SHEETS IS BASED ON LIMITED INVESTIGATIONS BY THE STATE AND IS IN NO WAY WARRANTED TO INDICATE THE CONDITIONS OF ACTUAL QUANTITIES OF WORK WHICH WILL BE REQUIRED.		DESIGNER/DRAFTER: AEB CHECKED BY: SMP	STATE OF CONNECTICUT DEPARTMENT OF TRANSPORTATION	SIGNATURE/ BLOCK: OFFICE OF ENGINEERING APPROVED BY: 	PROJECT TITLE: POMFRET MAINTENANCE FACILITY	TOWN: POMFRET	PROJECT NO. 111-121 DRAWING NO. A-507 SHEET NO. 05.33
REV. DATE REVISION DESCRIPTION SHEET NO. Plotted Date: 8/5/2015	SCALE AS NOTED	Filename: ...FD_MSH_ARC.0111.0121_A507.dgn		DRAWING TITLE: TOOL AND STORAGE DETAILS			

FINISH SCHEDULE																						REMARKS													
ROOM NO.	DESCRIPTION	FLOORING					BASE			NORTH WALL					SOUTH WALL					EAST WALL					WEST WALL					CEILING					
		TERRAZZO	CERAMIC	RUBBER	SEALER	WATER REPEL	TERRAZZO	CERAMIC	RUBBER	PAINT	CERAMIC	METAL PANEL	SEALER	WATER REPEL	GLAZED BLK	UNFINISHED	PAINT	CERAMIC	METAL PANEL	SEALER	WATER REPEL	GLAZED BLK	UNFINISHED	PAINT	CERAMIC	METAL PANEL	SEALER	WATER REPEL	GLAZED BLK	UNFINISHED	ACOUSTICAL	PAINTED	W.R.ACOUST.	UNFINISHED	HEIGHT
100	HALLWAY	●					●		●							●								●										●	
100A	HALLWAY	●					●		●							●								●										●	
101	VESTIBULE	●					●		●							●								●										●	
102	CLERK	●					●		●							●								●										●	
103	SUPERVISOR	●					●		●							●								●										●	
104	CREW LEADERS	●					●		●							●								●										●	
105	CLOSET	●					●		●							●								●										●	
106	JANITOR	●					●		●							●								●										●	
107	MECHANICAL			●					●							●								●									●		
108	COMMUNICATION			●					●							●								●									●		
109	ELECTRICAL			●					●							●								●									●		
110	MEN'S ROOM	●					●		●							●								●									●		
111	WOMEN'S ROOM	●					●		●							●								●									●		
112	CONFERENCE RM.	●					●		●							●								●									●		
113	BREAK ROOM	●					●		●							●								●									●		
114	BAY AREA			●					●							●								●									●		
116	BAY AREA			●					●							●								●									●		
117	WASH BAY AREA			●					●							●								●									●		

WINDOW AND LOUVER SCHEDULE													REMARKS	
WINDOW AND LOUVER NO.	QTY	TYPE	WIDTH	HEIGHT	SILL HT.	MTRL	HEAD	JAMB	SILL	OPER	FNSH			
1		CASEMENT												
2		SLIDING												
36"		LOUVER												
48"														
72"														
12"														
36"														
48"														
60"														
3'-4"														
3'-10"														
12'-0"														
ALUMINUM														
METAL														
WHD-1														
WJ-1														
WS-1														
ROLLER														
ROTARY														
PAINTED														
FACTORY														
ANODIZED DARK														
BRONZE														
102	●													
102A	●													
103	●													
107	●													
112	●													
113	●													

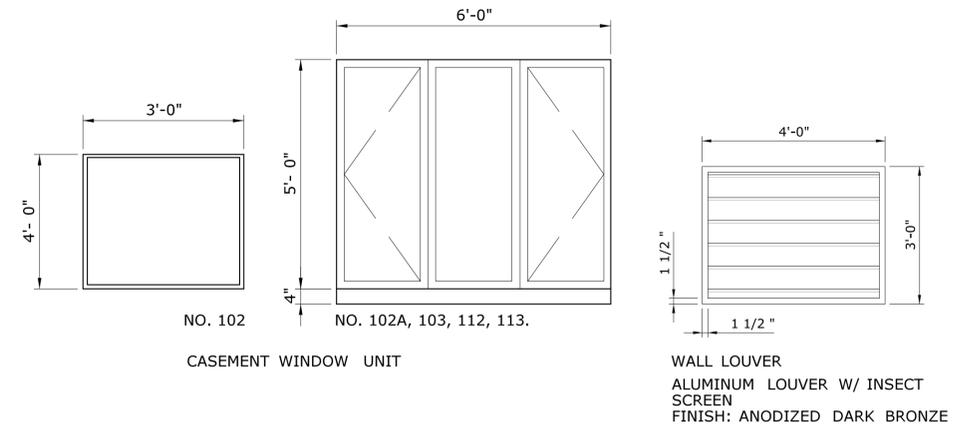

REV.	DATE	REVISION DESCRIPTION	SHEET NO.	Plotted Date: 8/5/2015	DESIGNER/DRAFTER: SMS	CHECKED BY: SMP	SCALE AS NOTED	STATE OF CONNECTICUT DEPARTMENT OF TRANSPORTATION	SIGNATURE/BLOCK: OFFICE OF ENGINEERING APPROVED BY: <i>[Signature]</i>	PROJECT TITLE: POMFRET MAINTENANCE FACILITY	TOWN: POMFRET	PROJECT NO. 111-121
								DRAWING TITLE: FINISH, WINDOW AND LOUVER SCHEDULE		SHEET NO. A-601 05.35		