

ABBREVIATIONS

&	AND	ETR	EXISTING TO REMAIN	LIN	LINEAR	RV	ROOF VENT
@	AT	EWC	ELECTRIC WATER COOLER	LKR	LOCKER	S	SOUTH
A/E	ARCHITECT/ENGINEER	EX / EXST	EXISTING	LNTL	LINTEL	SAFB	SOUND ATTENUATION FIBER
AB	ANCHOR BOLD	EXC	EXCAVATE	LONG	LONGITUDINAL	SC	BLANKET
AC	AIR CONDITIONING	EXH	EXHAUST	LP	LOW POINT	SCHE	SEALED CONCRETE
ACT	ACOUSTICAL CEILING TILE	EXP	EXPANSION	LT	LIGHT	SD	SCHEDULED
ACP	ACOUSTICAL CEILING PANEL	EXT	EXTERIOR	LTWT	LIGHTWEIGHT	SCR	SCREW
AD	ACCESS DOOR			LTG	LIGHTING	SCRN	SCREEN
ADH	ADHESIVE	FCO	FLOOR CLEAN OUT	LVR	LOUVER	SD	SOAP DISPENSER
ADJ	ADJUSTABLE	FD	FLOOR DRAIN			SECT	SECTION
ADJC	ADJACENT	FDN	FOUNDATION	MAINT	MAINTENANCE	SF	SQUARE FOOT
AFF	ABOVE FINISHED FLOOR	FE	FIRE EXTINGUISHER	MANF	MANUFACTURER	SGL	SINGLE
AH	AIR HANDLER	FEC	FIRE EXTINGUISHER CABINET	MAS	MASONRY	SHT	SHEET
AL	ALUMINUM	FF	FABRIC FLASHING	MATL	MATERIAL	SHTHG	SHEATHING
ALT	ALTERNATE	FGL	FIBERGLASS	MAX	MAXIMUM	SHV	SHELVING
ANOD	ANODIZED	FHC	FIRE HOSE CABINET	MDO	MEDIUM DENSITY OVERLAY	SIM	SIMILAR
APP	APPROXIMATELY	FHY	FIRE HYDRANT	MECH	MECHANICAL	SK	SINK
ARCH	ARCHITECTURAL	FIN	FINISHED	MED	MEDIUM	SM	SHEET METAL
ASPH	ASPHALT	FL	FLOOR	MEMB	MEMBRANE	SP	SPRAY PARTICLE PAINT
		FLUOR	FLUORESCENT	MFR	METAL FLASHING	SPEC	SPECIFICATIONS
BD	BOARD	FOC	FACE OF CONCRETE	MF	MANUFACTURER	SQ	SQUARE
BETW	BETWEEN	FOF	FACE OF FINISH	MH	MANHOLE	SS / ST STL	STAINLESS STEEL
BIT	BITUMINOUS	FOM	FACE OF MASONRY	MIN	MINIMUM	STD	STANDARD
BLDG	BUILDING	FR	FIRE RESISTANT	MIR	MIRROR	STL	STEEL
BLKG	BLOCKING	FRF	FIREPROOFING	MISC	MISCELLANEOUS	STOR	STORAGE
BM	BEAM	FRP	FIBER REINFORCED PLASTIC	MLDG	MOLDING	STR	STRUCTURAL
BO	BY OTHERS	FS	FULL SIZE	MO	MASONRY OPENING	SUSP	SUSPENDED
BOT	BOTTOM	FT	FOOT OR FEET	MS	METAL STUD	SVF	SHEET VINYL FLOORING
BP	BUILDING PAPER	FTG	FOOTING	MTD	MOUNTED	SYM	SYMBOL
BR	BRASS	FTR	FIN TUBE RADIATION	MTL	METAL	SYMM	SYMMETRICAL
BRZ	BRONZE	FURN	FURNITURE	MTR	MORTAR	SYS	SYSTEM
BU	BUILT UP	FURR	FURRING	MULL	MULLION	S4S	SURFACE FOUR SIDES
		FV	FIELD VERIFY	MVBL	MOVABLE		
C	COURSE					T	TREADS (STAIRS)
CL	CENTER LINE	G	GAS	N	NORTH	T&G	TONGUE AND GROOVE
CAB	CABINET	GA	Gauge	NA	NOT APPLICABLE	TB	TOBBLE BOLT / TACK BOARD
CEM	CEMENT	GALV	GALVANIZED	NAT	NATURAL	TBD	TO BE DETERMINED
CHAN	CHANNEL	GB	GRAB BAR	NIC	NOT IN CONTRACT	TDO	THERMOSET DECORATIVE OVERLAY (MELAMINE)
CHFR	CHAMFER	GC	GENERAL CONTRACTOR	NO	NUMBER		
CHR	CHROME	GEN	GENERATOR	NOM	NOMINAL	TEMP	TEMPERED / TEMPORARY
CI	CAST IRON	GL	GLASS	NTS	NOT TO SCALE	TEL	TELEPHONE
CJ	CONTROL JOINT	GLMU	GLASS MASONRY UNIT			TERR	TERRAZZO
CL	CLOSET	GND	GROUND	OA	OVERALL	THK	THICK
CLG	CEILING	GR	GRADE	OC	ON CENTER	THRES	THRESHOLD
CLR	CLEARANCE	GRL	GRILLE	OD	OUTSIDE DIAMETER	THRU	THROUGH
CMPST	COMPOSITE	GRTG	GRATING	OF	OUTSIDE FACE	T&G	TONGUE AND GROOVE
CMU	CONCRETE MASONRY UNIT	GSKT	GASKET	OFF	OFFICE	T.O.	TOP OF
CNTR	COUNTER	GT	GROUT	OH	OVERHEAD	TOC	TOP OF CONCRETE
COL	COLUMN	GVL	GRAVEL	OPNG	OPENING	TOM	TOP OF MASONRY
COMP	COMPRESSIBLE	GWB	GYPSTUM WALL BOARD	OPHD	OPPOSITE HAND	TOS	TOP OF STEEL
CONC	CONCRETE			OPP	OPPOSITE	TOW	TOP OF WALL
CONN	CONNECTION	HB	HOSE BIBB			TRANS	TRANSLUCENT
CONSTR	CONSTRUCTION	HC	HANDICAPPED	P&S	POWER & SIGNAL	TYP	TYPICAL
CONT	CONTINUOUS	HDW	HARDWARE	PAR	PARALLEL	UL	UNDERWRITERS LABORATORY
CONTR	CONTRACTOR	HGT	HEIGHT	PART	PARTITION	UNFIN	UNFINISHED
COP	COPPER	HM	HOLLOW METAL	PC	PRECAST	UNO / UON	UNLESS OTHERWISE NOTED
CORR	CORRIDOR	HMD	HOLLOW METAL DOOR	PERF	PERFORATED	UR	URINAL
CT	CERAMIC TILE	HMDRL	HANDRAIL	PERP	PERPENDICULAR	UV	UNIT VENTILATOR
CW	CURTAIN WALL	HO	HOLD OPEN	PL	PLATE		
		HORIZ	HORIZONTAL	PLAM	PLASTIC LAMINATE	VB	VAPOR BARRIER OR VINYL BASE
Ø	DIAMETER	HP	HIGH POINT	PM	PRESSED METAL	VT / VCT	VINYL COMPOSITION TILE
DBL	DOUBLE	HR	HOUR	PNL	PANEL	VEN	VENEER
DEMO	DEMOLITION	HVAC	HEAT, VENTILATION & AIR CONDITIONING	PRMT	PERIMETER	VER	VERIFY
DIA	DIAMETER			PT	PRESSURE TREATED	VERT	VERTICAL
DIV	DIVISION			PTD	PAINTED	VEST	VESTIBULE
DIM	DIMENSION	ID	INSIDE DIAMETER	PVG	PAVING	VIF	VERIFY IN FIELD
DMPF	DAMPPOFING	IF	INSIDE FACE	PWD	PLYWOOD	VNR	VENEER
DN	DOWN	IN	INCH OR INCHES			VR	VAPOR RETARDER
DOP	DOOR OPENING	INSUL	INSULATION	QT	QUARRY TILE	W	WEST
DR	DOOR	INT	INTERIOR	QTY	QUANTITY	WC	WATER CLOSET
DS	DOWNSPOUT					WD	WOOD
DSP	DRY STANDPIPE	JAN	JANITOR	R	RADIUS OR (STAIR) RISERS	W/	WITH
DTL	DETAIL	JNT	JOINT	RAD	RADIATOR	W/O	WITHOUT
DWG	DRAWING	KD	KNOCKED DOWN	RCP	REFLECTED CEILING PLAN	WGL	WIRED GLASS
		KIT	KITCHEN	RD	ROOF DRAIN	WLD	WELDED
E	EAST			REC	RECESSED	WP	WORKING POINT
EA	EACH			REF	REFERENCE	WT	WEIGHT
EB	EXPANSION BOLT	L	LEFT	REFR	REFRIGERATOR	WTH	WIDTH
EF	EXHAUST FAN	LF	LINEAR FOOT	REIN	REINFORCING	WTRPRF	WATERPROOFING
EJ	EXPANSION JOINT	LG	LENGHT	REM	REMOVABLE	WWF	WELDED WIRE FABRIC
EL	ELEVATION	LAD	LADDER	REQD	REQUIRED		
ELEC	ELECTRICAL	LAM	LAMINATE	REQMS	REQUIREMENTS		
ENGR	ENGINEER	LAV	LAVATORY	RESIL	RESILIENT		
ENTR	ENTRANCE	LB	POUND	RFI	RIGID FOAM INSULATION		
EP	ELECTRICAL PANEL	LBL	LABEL	RFG	ROOFING		
EQ	EQUAL	LCC	LEAD COATED COPPER	RH	RIGHT HAND		
EQUIP	EQUIPMENT	LH	LEFT HAND	RM	ROOM		
ESB	EXTERIOR SOFFIT BOARD	LHR	LEFT HAND REVERSE	RO	ROUGH OPENING		
ESMT	EASEMENT			RV	ROOF VENT		

SYMBOLS LEGEND:

	ELEVATION TAG
	COLUMN GRID LINE
	CENTER LINE
	TOILET ACCESSORY TAG
	DETAIL MARKER DETAIL NO. DRAWING NO.
	WALL SECTION MARKER DETAIL NO. DRAWING NO.
	BUILDING SECTION MARKER DETAIL NO. DRAWING NO.
	DOOR TAG
	SIGNAGE TAG SIGN NO. SIGN TYPE
	NORTH ARROW
	ROOM IDENTIFICATION ROOM NAME ROOM NO.
	CEILING TAG CEILING TYPE CEILING HEIGHT
	WALL TAG
	WINDOW TAG
	EQUIPMENT TAG
	EXPANSION JOINT
	1 HR RATED ASSEMBLY
	MATCHLINE

MATERIAL LEGEND:

	ALUMINUM		EARTH		RIGID INSULATION
	BATT INSULATION		GRATE		SAND, CEMENT, GROUT
	CERAMIC TILE		GRAVEL		SMOKE SEALANT
	CMU		GWB		STEEL
	COMPRESSIBLE FILLER		PARTICLE BOARD		WOOD
	CONCRETE		PLYWOOD		

GENERAL NOTES, LEGENDS & ABBREVIATIONS

Rocky Hill Repair Facility
Code Summary Report
June 11, 2014

1. Introduction:
The following code summary is created by Kleinfelder and based on the following list of applicable codes:

- 2003 International Building Code (10th Printing)
- Connecticut State Building Code Amendments 2009
- Connecticut State Building Code Amendments 2011

2. Occupancy Classification:
Accessory Use Area:
• S-1 Moderate Hazard Storage (Repair Garage)
• B (Offices) Accessory use <10 percent of the area on the primary occupancy.

Code Section 302.1.1 Incidental Use Areas:
Spaces which are incidental to the main occupancy shall be separated or protected, or both, in accordance with Table 302.1.1 or the building shall be classified as a mixed occupancy and comply with Section 302.3. Areas that are incidental to the main occupancy shall be classified in accordance with the main occupancy of the portion of the building in which the incidental use area is located.

Table 302.1.1 Incidental Use Areas

Room or Area	Separation
Furnace room where any piece of equipment is over 400,000 Btu per hour input	1 hour or provide automatic fire-extinguishing system
Rooms with any boiler over 15 psi and 10 horsepower	1 hour or provide automatic fire-extinguishing system
Paint shops, not classified as Group H, located in occupancies other than Group F	2 hours or 1 hour and provide automatic fire-extinguishing system
Storage rooms over 100 square feet	1 hour or provide automatic fire-extinguishing system

302.2 Accessory use areas.
A fire barrier shall be required to separate accessory use areas classified as Group H in accordance with Section 302.3.2, and incidental use areas in accordance with Section 302.1.1. Any other accessory use area shall not be required to be separated by a fire barrier provided the accessory use area occupies an area not more than 10 percent of the area of the story in which it is located and does not exceed the tabular values in Table 503 for the allowable height or area for such use.

406.6 Motor Vehicle Related Occupancies - Repair Garages
406.6.1 General: Repair garages shall be constructed in accordance with the International Fire Code and this section. This occupancy shall not include motor fuel-dispensing facilities, as regulated in Section 406.5.

406.6.3 Ventilation: Repair garages shall be mechanically ventilated in accordance with the International Mechanical Code. The ventilation system shall be controlled at the entrance to the garage.

406.6.4 Floor surface: Repair garage floors shall be of concrete or similar noncombustible and nonsorbent materials.

406.6.5 Heating equipment: Heating equipment shall be installed in accordance with the International Mechanical Code.

406.6.6 Gas detection system: Repair garages used for repair of vehicles fueled by non-odorized gases, such as hydrogen and non-odorized LNG, shall be provided with an approved flammable gas-detection system.

3. Construction Type: Type IIB (Noncombustible, Unprotected)

4. Height and Area Limitations:
Use Group S-1:

Code Reference	Height	Area
Table 503	3-Story (55 ft.)	17,500 Sq. Ft.
Section 504.2:	1-Story	-
Automatic sprinkler system increase	20 Feet	-
Section 505.5:	-	505.5.1 Area Limitation
Industrial Equipment Platform	-	The aggregate area of all industrial equipment platforms within a room shall not exceed two-thirds of the area of the room in which they occur.
Section 506.2:	-	26,250 Sq. Ft.
Frontage increase (% Open)	-	-
150% allowed area increase from Table 503 (Equation 5-2)*	-	52,500 Sq. Ft.
Section 509.3:	-	-
Sprinkler Area Increase - Single Story Building = 300% Allowed Area from Table 503	-	-
Total Allowed	4-Story (75 Feet)	96,250 Sq. Ft.
Actual Height and Area	1-Story (40 Feet)	81,045 Sq. Ft.**

Notes:
* Per section 508.2.1 width limit, W must be at least 20 feet and the quantity W divided by 30 shall not exceed 1.0. **Exception:** The quantity W divided by 30 shall be permitted to not exceed 2.0 when all of the following conditions exist:
1. The building is permitted to be unlimited in area by Section 502; and
2. The only provision preventing unlimited area is compliance with the 60-foot public way or yard requirement, as applicable.
** Accessory Use Area for B use of occupancy. Allowed area = 8,106 Sq. Ft. (10% of 81,045 Sq. Ft.) Total proposed area = 8,079 Sq. Ft.

507.2 Sprinklered, one story: The area of a one-story, Group B, F, M or S building or a one-story Group A-4 building of other than Type V construction shall not be limited when the building is provided with an automatic sprinkler system throughout in accordance with Section 903.3.1.1, and is surrounded and adjoined by public ways or yards not less than 60 feet in width.

5. Fire Resistance Rating:
The following table summarizes the required fire resistance rating for various building elements based on IBC 2003 Table 601, for construction type IIB:

Building Element	Fire Resistance Rating (Hrs)
Structural Frame	0
Bearing Walls (Interior and Exterior)	0
Non Bearing Walls (Interior)	0
Floor Construction including support	0
Roof Construction including support	0
Exit Access Corridors (Table 1016.1)	0

6. Means of Egress:
The calculated occupant load for the proposed floor plan, the corresponding number of exits, and the provided egress capacity are summarized below (IBC 2003 Table 1004.1.2, Section 1005.1 Table 1015.1 and Table 1018.1).

Floor/Occupancy	Occupant Load	Required Exits	Provided Exits	Exit Capacity (Persons)
Storage	9	2	2	480

- Maximum Exit Access Travel Distance not to exceed 250 feet per Table 1015.1
- Maximum Dead End Corridor Length must be < 20 feet (IBC 2003 1016.3)
 - In occupancies in Group B where the building is fully sprinklered the length of the dead-end corridor shall not exceed 50 feet.

7. Accessory Structures

- 7a Cold Storage Building**
- Occupancy Classifications: Storage Group S-1 Moderate Storage
 - Construction Type: Type IIB (noncombustible, unprotected)
 - Height and Area Limitation:

Code Reference	Height	Area
Table 503	3-Story (55 ft.)	17,500 Sq. Ft.
Actual Height and Area	1-Story (23 ft.)	2,500 Sq. Ft.

IV. Fire Resistance Rating: Refer to point 5 for the main building.


V. Means of Egress
The calculated occupant load for the proposed floor plan, the corresponding number of exits, and the provided egress capacity are summarized below (IBC 2003 Table 1004.1.2, Section 1005.1 Table 1015.1 and Table 1018.1).

Floor/Occupancy	Occupant Load	Required Exits	Provided Exits	Exit Capacity (Persons)
Storage	9	2	2	480

For maximum exit travel distance and dead end corridor length, refer to item 6 above.

7b Fuel Island
To be constructed in conformance with IBC 2001 406.5 and the International Fire Code

8. Portable Fire Extinguisher
Provide in accordance with IFC 906 and NFPA 10 including provisions for normal and special occupancy areas.












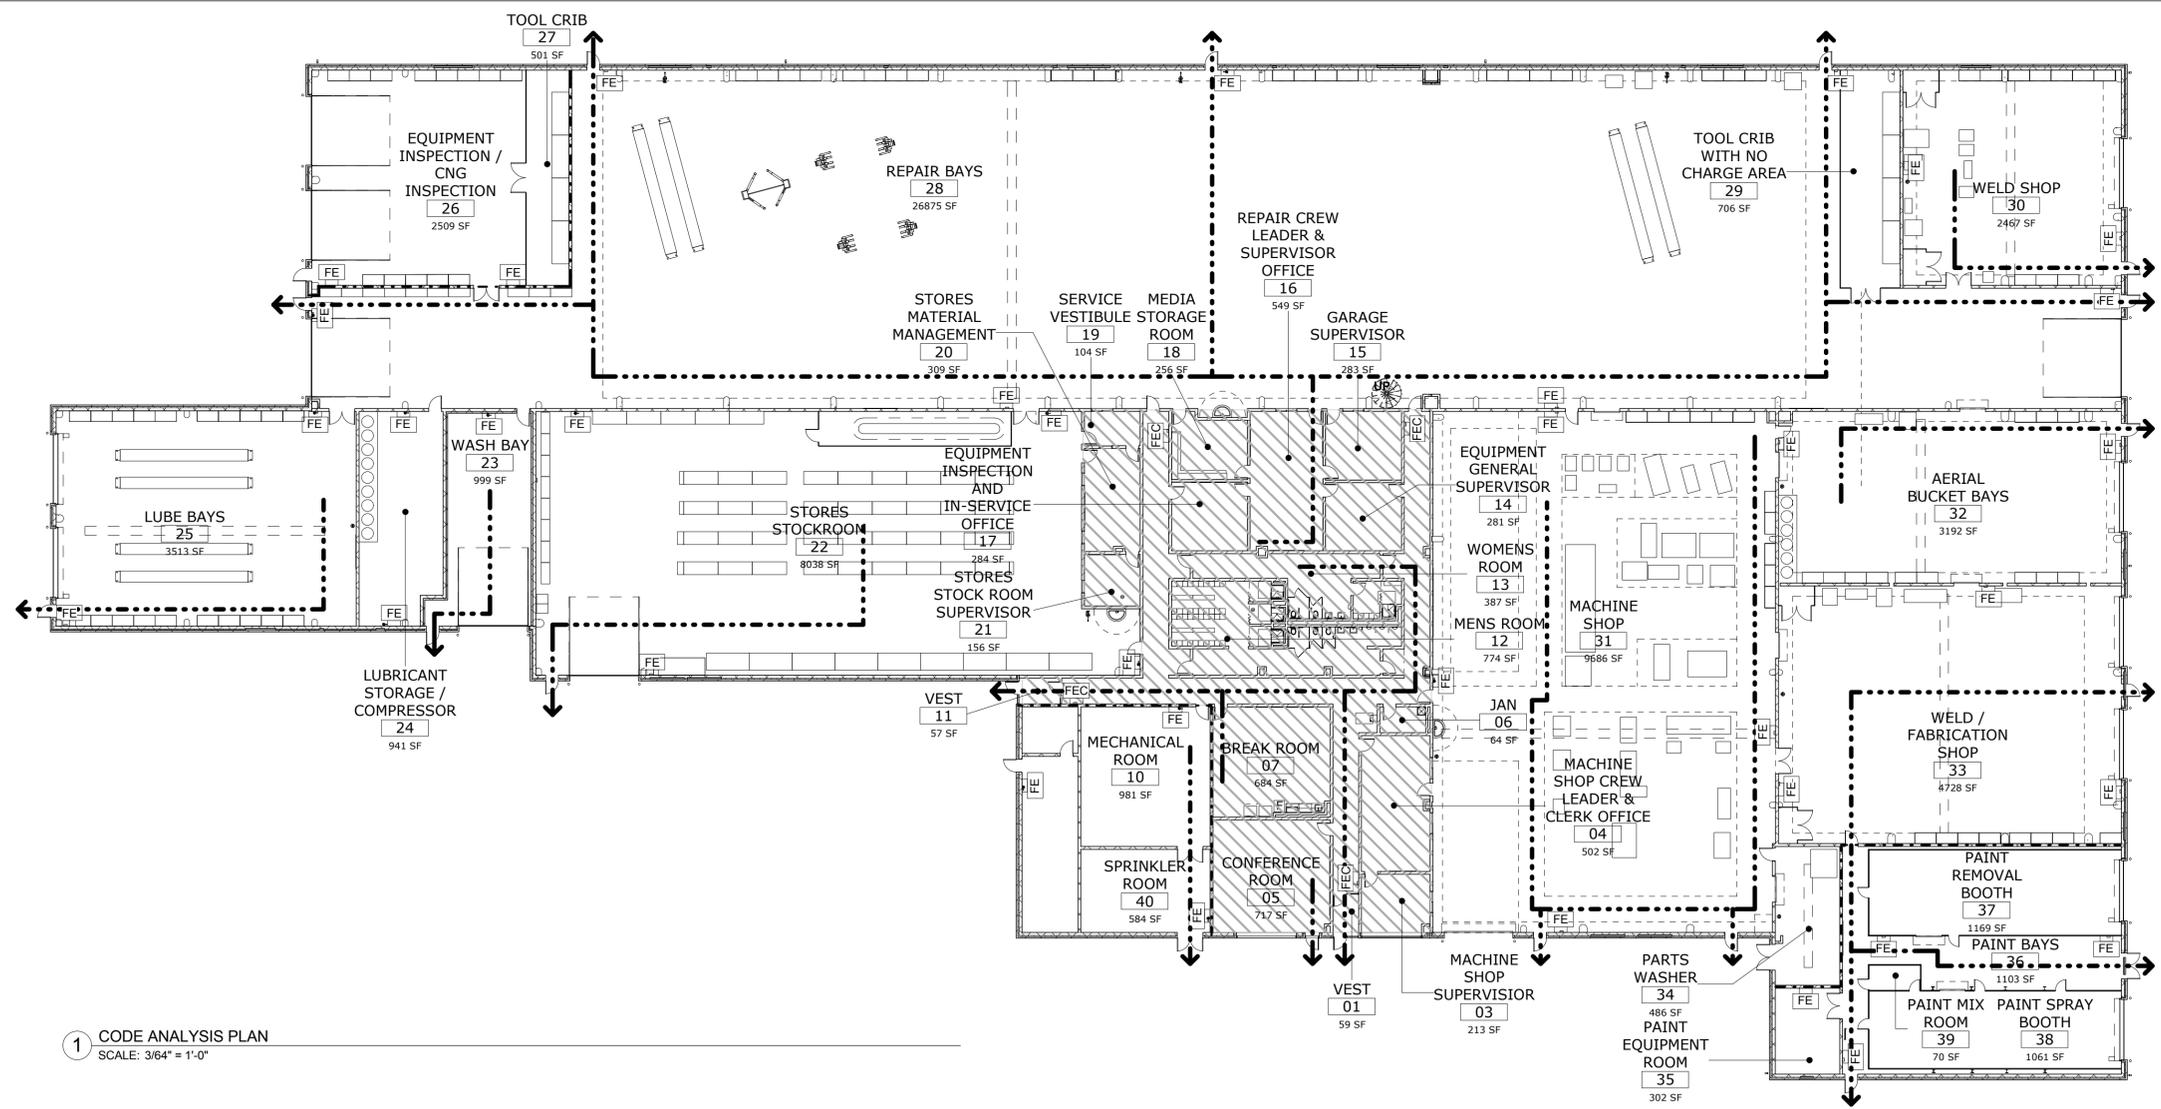


NOTE:
THE PROJECT HAS BEEN EVALUATED FOR CONFORMANCE WITH THE FOLLOWING CODES:
CONNECTICUT STATE BUILDING CODE- 2005 CONNECTICUT SUPPLEMENT WHICH INCLUDES THE 2009 AMENDMENT (EFFECTIVE AUGUST 1, 2009) TO THE 2005 STATE BUILDING CODE.
2003 INTERNATIONAL BUILDING CODE (10TH PRINTING)
2003 INTERNATIONAL MECHANICAL CODE
2003 INTERNATIONAL PLUMBING CODE
2008 INTERNATIONAL ENERGY CONSERVATION CODE (NEW EDITION ADOPTED WITH CHANGES - EFFECTIVE AUGUST 1, 2011)
2009 INTERNATIONAL ENERGY CONSERVATION CODE WITH CONNECTICUT AMENDMENTS (EFFECTIVE OCTOBER 7, 2011)
ICC/ANSI A117.1 - 2003 ACCESSIBLE AND USABLE BUILDINGS AND FACILITIES
2005 NATIONAL ELECTRICAL CODE (NFPA-70)

FIRE RATING LEGEND:

- ←--- TRAVEL DISTANCE
- - - - 1 HOUR SEPARATION
- - - - SMOKE PARTITION
- ▨ ACCESSORY BUSINESS USE AREAS
- [FEC] FIRE EXTINGUISHER CABINETS SEMI-RECESSED
- [FE] FIRE EXTINGUISHER SURFACE MOUNTED

1 CODE ANALYSIS PLAN
SCALE: 3/64" = 1'-0"

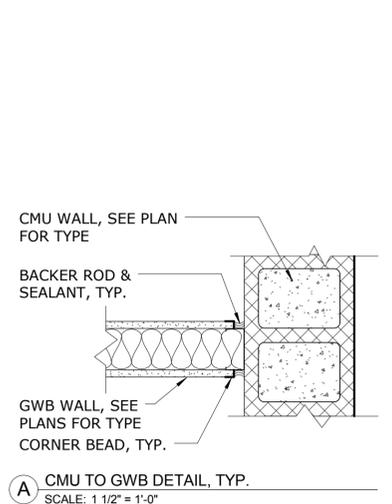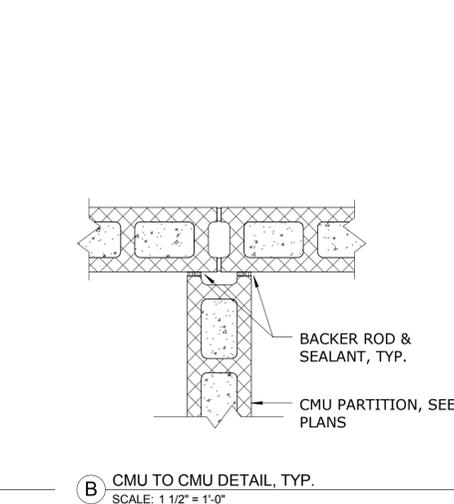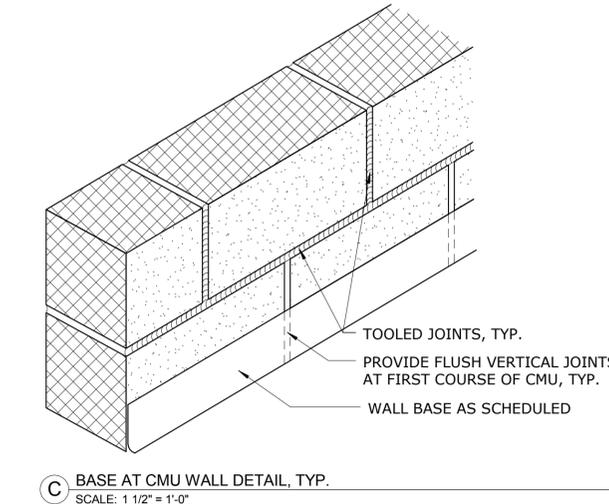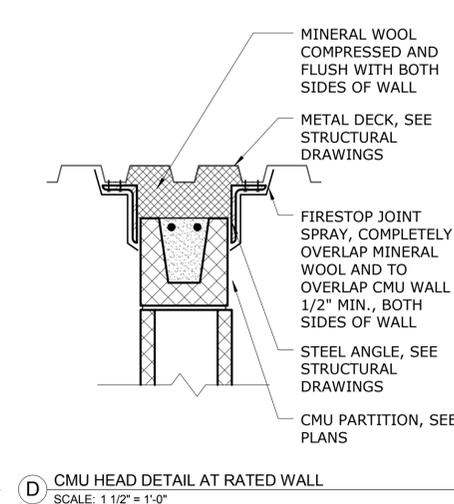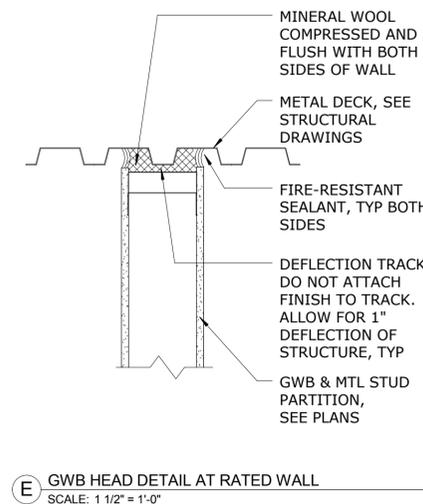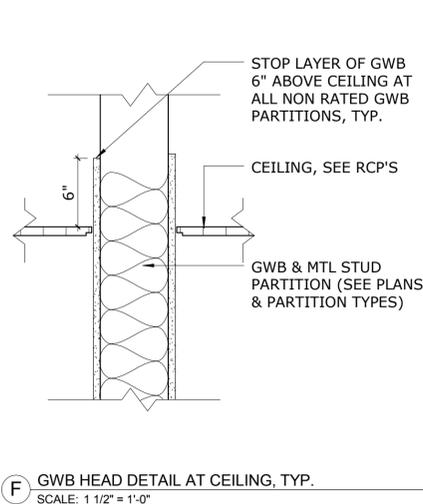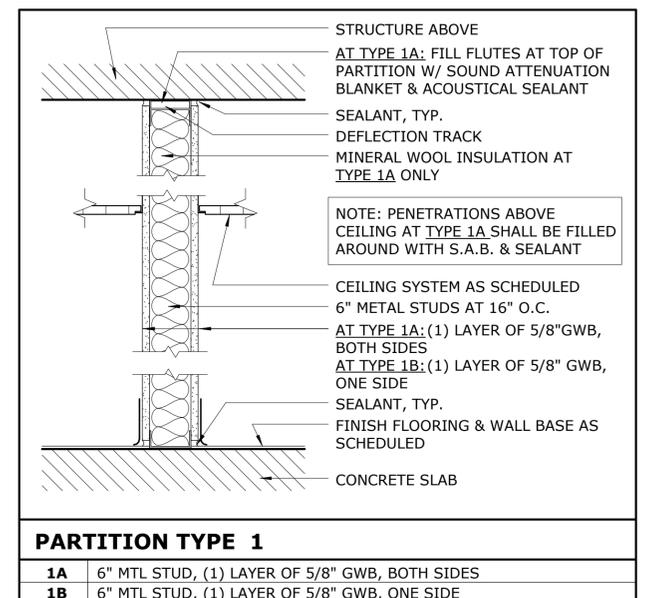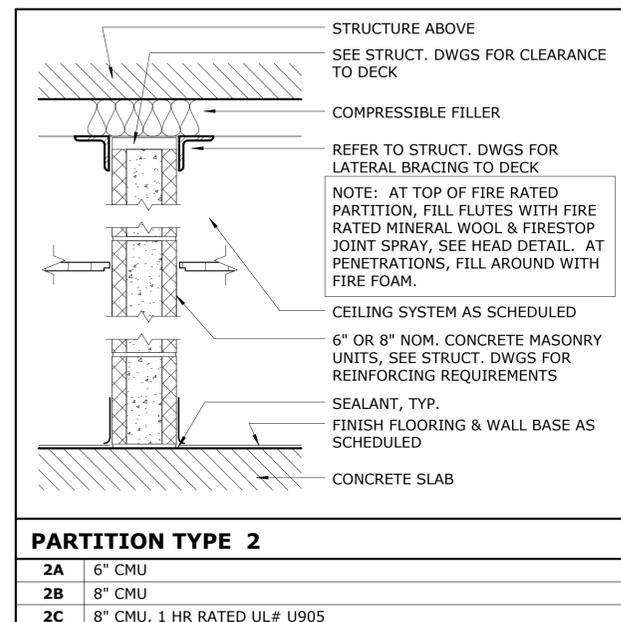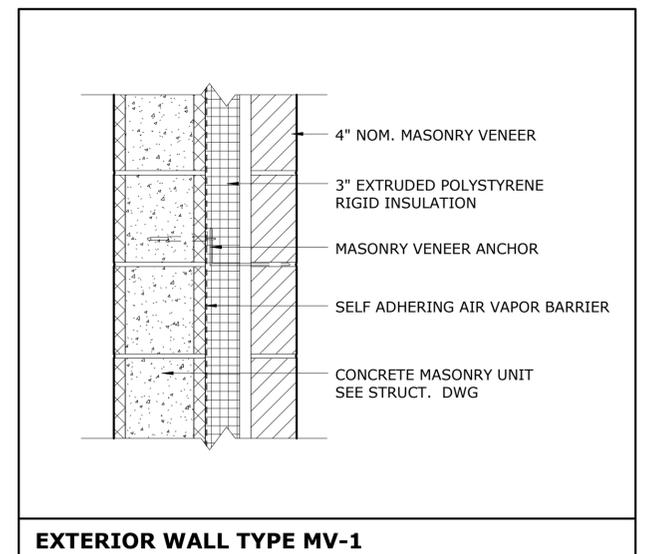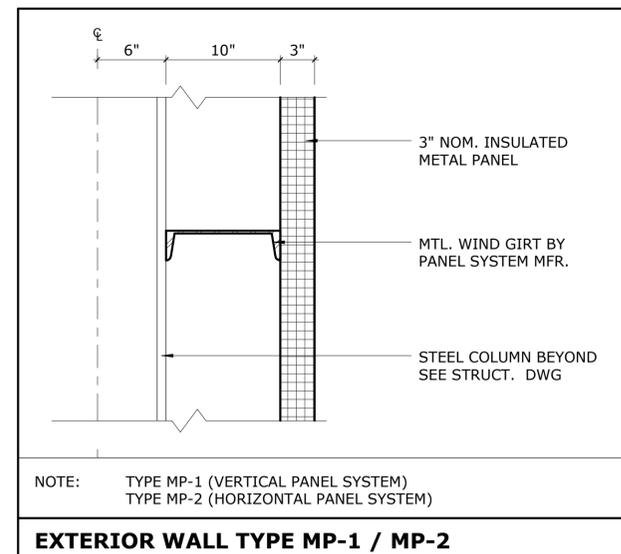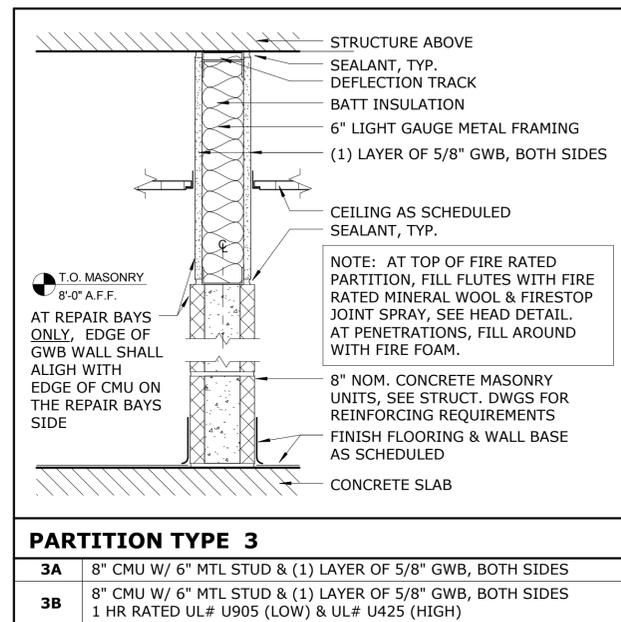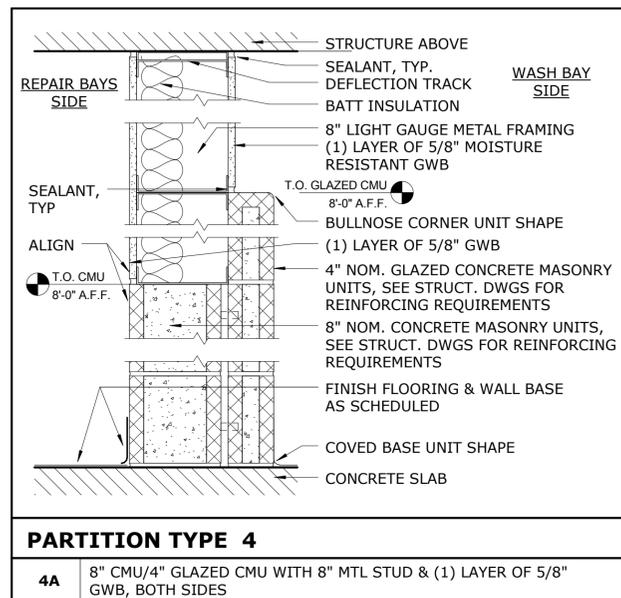

ROOM FINISH SCHEDULE						
ROOM #	ROOM NAME	FLOOR	BASE	WALLS	REMARKS	
01	VEST	TERR	TERR	PAINT		
02	HALL	TERR	TERR	PAINT		
03	MACHINE SHOP SUPERVISOR	RT	RUB	PAINT		
04	MACHINE SHOP CREW LEADER & CLERK OFFICE	RT	RUB	PAINT		
05	CONFERENCE ROOM	RT	RUB	PAINT		
06	JAN	TERR	TERR	PAINT		
07	BREAK ROOM	RT	RUB	PAINT		
08	COMM	SCONC	RUB	PAINT		
09	ELECTRICAL ROOM	SCONC	RUB	PAINT		
10	MECHANICAL ROOM	SCONC	RUB	PAINT		
11	VEST	TERR	TERR	PAINT		
12	MENS ROOM	EPOXY	CT	CT/PAINT	CT WAINSCOTTING TO 6'-0" A.F.F	
13	WOMENS ROOM	EPOXY	CT	CT/PAINT	CT WAINSCOTTING TO 6'-0" A.F.F	
13A	LOCKER/SHOWER	EPOXY	CT	CT/PAINT	CT WAINSCOTTING TO 6'-0" A.F.F	
14	EQUIPMENT GENERAL SUPERVISOR	RT	RUB	PAINT		
15	GARAGE SUPERVISOR	RT	RUB	PAINT		
16	REPAIR CREW LEADER & SUPERVISOR OFFICE	RT	RUB	PAINT		
17	EQUIPMENT INSPECTION AND IN-SERVICE OFFICE	RT	RUB	PAINT		
18	MEDIA STORAGE ROOM	RT	RUB	PAINT		
19	SERVICE VESTIBULE	SCONC	RUB	PAINT		
20	STORES MATERIAL MANAGEMENT	RT	RUB	PAINT		
21	STORES STOCK ROOM SUPERVISOR	RT	RUB	PAINT		
22	STORES STOCKROOM	SCONC	RUB	PAINT		
23	WASH BAY	SCONC	GB	GB/PAINT	GB TO 10'-0" A.F.F	
24	LUBRICANT STORAGE / COMPRESSOR	SCONC	RUB	PAINT		
25	LUBE BAYS	SCONC	RUB	PAINT		
26	EQUIPMENT INSPECTION / CNG INSPECTION	SCONC	RUB	PAINT		
27	TOOL CRIB	SCONC	RUB	PAINT		
28	REPAIR BAYS	SCONC	RUB	PAINT		
29	TOOL CRIB WITH NO CHARGE AREA	SCONC	RUB	PAINT		
30	WELD SHOP	SCONC	RUB	PAINT		
30.1	OXYGEN / ACETYLENE STORAGE CRIB	SCONC	-	-		
30.2	OXYGEN / ACETYLENE STORAGE CRIB	SCONC	-	-		
31	MACHINE SHOP	SCONC	RUB	PAINT		
32	AERIAL BUCKET BAYS	SCONC	RUB	PAINT		
33	WELD / FABRICATION SHOP	SCONC	RUB	PAINT		
33.1	OXYGEN/ACETYLENE STORAGE CRIB	SCONC	-	-		
33.2	OXYGEN / ACETYLENE STORAGE CRIB	SCONC	-	-		
34	PARTS WASHER	SCONC	RUB	PAINT		
35	PAINT EQUIPMENT ROOM	SCONC	RUB	PAINT		
36	PAINT BAYS	SCONC	RUB	PAINT		
37	PAINT REMOVAL BOOTH	SCONC	-	-		
38	PAINT SPRAY BOOTH	SCONC	-	-		
39	PAINT MIX ROOM	SCONC	-	-		
40	SPRINKLER ROOM	SCONC	RUB	PAINT		
41	EQUIPMENT PLATFORM	SCONC	RUB	PAINT		
42	INTAKE PLENUM	SCONC	-	-		
43	PAINT BOOTH PLATFORM	SCONC	-	-		

ROOM FINISH SCHEDULE LEGEND:	
FLOORS:	
EPOXY	FLUID APPLIED EPOXY
RT	RUBBER TILE
SCONC	SEALED CONCRETE
TERR	TERRAZZO
BASE:	
RUB	4" RUBBER WALL BASE
GB	GLAZED BLOCK BASE, COVE
CT	CERAMIC TILE BASE, COVE
TERR	TERRAZZO, COVE
WALLS:	
PAINT	PAINTED GWB AND/OR CMU
CT	CERAMIC TILE
GB	GLAZED BLOCK WALL
ROOM FINISH SCHEDULE GENERAL NOTES:	
1.	PAINT ALL EXPOSED TO VIEW STRUCTURAL STEEL INCLUDING (BUT NOT LIMITED TO) COLUMNS, BEAMS, JOISTS, ETC, U.O.N. EXPOSED GALV. STEEL DECKING SHALL BE EXCLUDED AND REMAIN UNFINISHED.
2.	PROVIDE WINDOW TREATMENTS AT ALL ALUMINUM WINDOWS, TYP.
3.	PROVIDE ADA SIGNAGE THROUGHOUT ENTIRE BUILDING, SEE SIGNAGE DRAWINGS FOR MORE INFO.

NO.	Revision Description	Date

THE INFORMATION, INCLUDING ESTIMATED QUANTITIES OF WORK, SHOWN ON THESE SHEETS IS BASED ON LIMITED INVESTIGATIONS BY THE STATE AND IS IN NO WAY WARRANTED TO INDICATE THE CONDITIONS OF ACTUAL QUANTITIES OF WORK WHICH WILL BE REQUIRED.

DESIGNER/DRAFTER
HRM
CHECKED BY:
DGT
SCALE
1/4" = 1'-0"



SIGNATURE/BLOCK:

PROJECT TITLE

REPAIR FACILITY

TOWN
ROCKY HILL
DRAWING TITLE
ROOM FINISH SCHEDULE

PROJECT NO.
118-0167
DRAWING NO.
ARC-005
SHEET NO.
06.05

SPECIALTY EQUIPMENT SCHEDULE

TAG NO.	DESCRIPTION	NEW / EXISTING	LOCATION	CT DOT TAG NO.	MANF.	MODEL NO.	POWER REQUIREMENTS	INSTALLED BY	REMARKS
AP1	REFRIGERATOR	NEW	BREAK ROOM	N/A	BASIS-OF-DESIGN: GE	-	120V; 60 HZ; 15A	CONTRACTOR FURNISHED / CONTRACTOR INSTALLED	
AP2	MICROWAVE	NEW	BREAK ROOM	N/A	BASIS-OF-DESIGN: GE	-	120V; 60 HZ	CONTRACTOR FURNISHED / CONTRACTOR INSTALLED	
C1	BRIDGE CRANE (5 TON)	NEW	REPAIR BAYS	N/A	BASIS-OF-DESIGN: MT. CLEMENS CRANE	-	SEE ELEC. DWGS	CONTRACTOR FURNISHED / CONTRACTOR INSTALLED	
C2	BRIDGE CRANE (3 TON)	NEW	WELD SHOP	N/A	BASIS-OF-DESIGN: MT. CLEMENS CRANE	-	SEE ELEC. DWGS	CONTRACTOR FURNISHED / CONTRACTOR INSTALLED	
C3	MONORAIL CRANE	NEW	LUBE BAYS	N/A	BASIS-OF-DESIGN: MT. CLEMENS CRANE	-	SEE ELEC. DWGS	CONTRACTOR FURNISHED / CONTRACTOR INSTALLED	
C4	BRIDGE CRANE (3 TON)	NEW	MACHINE SHOP	N/A	BASIS-OF-DESIGN: MT. CLEMENS CRANE	-	SEE ELEC. DWGS	CONTRACTOR FURNISHED / CONTRACTOR INSTALLED	
C5	BRIDGE CRANE (3 TON)	NEW	AERIAL BUCKET BAYS	N/A	BASIS-OF-DESIGN: MT. CLEMENS CRANE	-	SEE ELEC. DWGS	CONTRACTOR FURNISHED / CONTRACTOR INSTALLED	
C6	BRIDGE CRANE (5 TON)	NEW	WELD / FABRICATION SHOP	N/A	BASIS-OF-DESIGN: MT. CLEMENS CRANE	-	SEE ELEC. DWGS	CONTRACTOR FURNISHED / CONTRACTOR INSTALLED	
C7	MANUAL CHAIN HOIST CRANE	NEW	PARTS WASHER	N/A	BASIS-OF-DESIGN: CM CYCLONE	4526	N/A	CONTRACTOR FURNISHED / CONTRACTOR INSTALLED	

E1	LATHE	EXISTING	MACHINE SHOP	51-110	LEBLOND	-	-	OWNER FURNISHED / CONTRACTOR INSTALLED	RELOCATED FROM PORTLAND MACHINE SHOP
E2	LATHE	EXISTING	MACHINE SHOP	51-062	AXELSON	-	-	OWNER FURNISHED / CONTRACTOR INSTALLED	RELOCATED FROM PORTLAND MACHINE SHOP
E3	LATHE	EXISTING	MACHINE SHOP	49-2627	LEBLOND	-	-	OWNER FURNISHED / CONTRACTOR INSTALLED	RELOCATED FROM PORTLAND MACHINE SHOP
E4	LATHE	EXISTING	MACHINE SHOP	51-478	CINCINNATI	-	-	OWNER FURNISHED / CONTRACTOR INSTALLED	RELOCATED FROM PORTLAND MACHINE SHOP
E5	LATHE (LARGE)	EXISTING	MACHINE SHOP	51-067	SEBASTIAN	-	-	OWNER FURNISHED / CONTRACTOR INSTALLED	RELOCATED FROM PORTLAND MACHINE SHOP
E6	LATHE	EXISTING	AERIAL BUCKET BAYS	51-111	SOUTH BEND	-	-	OWNER FURNISHED / CONTRACTOR INSTALLED	RELOCATED FROM PORTLAND MACHINE SHOP
E7	THREADING MACHINE	EXISTING	MACHINE SHOP	50-673	OSTER	-	-	OWNER FURNISHED / CONTRACTOR INSTALLED	RELOCATED FROM PORTLAND MACHINE SHOP
E8	MILLING MACHINE	EXISTING	MACHINE SHOP	51-516	ROCKWELL	-	-	OWNER FURNISHED / CONTRACTOR INSTALLED	RELOCATED FROM PORTLAND MACHINE SHOP
E9	(BRIDGEPORT?)	EXISTING	MACHINE SHOP	51-234	BRIDGEPORT	-	-	OWNER FURNISHED / CONTRACTOR INSTALLED	RELOCATED FROM PORTLAND MACHINE SHOP
E10	(BRIDGEPORT?)	EXISTING	MACHINE SHOP	51-10079	BRIDGEPORT	-	-	OWNER FURNISHED / CONTRACTOR INSTALLED	RELOCATED FROM PORTLAND MACHINE SHOP
E11	(BRIDGEPORT ENGINE?)	EXISTING	MACHINE SHOP	51-591	BRIDGEPORT	-	-	OWNER FURNISHED / CONTRACTOR INSTALLED	RELOCATED FROM PORTLAND MACHINE SHOP
E12	MILL	EXISTING	MACHINE SHOP	51-334	MRF	-	-	OWNER FURNISHED / CONTRACTOR INSTALLED	RELOCATED FROM PORTLAND MACHINE SHOP
E13	DRILL PRESS (HEAVY DUTY)	EXISTING	WELD / FABRICATION SHOP	52-10120	JOHNSON	-	-	OWNER FURNISHED / CONTRACTOR INSTALLED	RELOCATED FROM PORTLAND MACHINE SHOP
E14	TOOL MAKER / SURFACE GRINDER	EXISTING	MACHINE SHOP	53-10053	DOALL	-	-	OWNER FURNISHED / CONTRACTOR INSTALLED	RELOCATED FROM PORTLAND MACHINE SHOP
E15	GRINDER	EXISTING	MACHINE SHOP	53-10060	ID-OD	-	-	OWNER FURNISHED / CONTRACTOR INSTALLED	RELOCATED FROM PORTLAND MACHINE SHOP
E16	GRINDER	EXISTING	MACHINE SHOP	53-339	HEAD	-	-	OWNER FURNISHED / CONTRACTOR INSTALLED	RELOCATED FROM PORTLAND MACHINE SHOP
E17	CYLINDER HONE	EXISTING	MACHINE SHOP	58-1196	-	-	-	OWNER FURNISHED / CONTRACTOR INSTALLED	RELOCATED FROM PORTLAND MACHINE SHOP
E18	FLYWHEEL GRINDER	EXISTING	MACHINE SHOP	53-212	-	-	-	OWNER FURNISHED / CONTRACTOR INSTALLED	RELOCATED FROM PORTLAND MACHINE SHOP
E19	PRESS	EXISTING	MACHINE SHOP	54-041	DRAKE	-	-	OWNER FURNISHED / CONTRACTOR INSTALLED	RELOCATED FROM PORTLAND MACHINE SHOP
E20	BAND SAW	EXISTING	MACHINE SHOP	51-301	MARVEL	-	-	OWNER FURNISHED / CONTRACTOR INSTALLED	RELOCATED FROM PORTLAND MACHINE SHOP
E21	BAND SAW	EXISTING	MACHINE SHOP	51-10013	ROCKWELL	-	-	OWNER FURNISHED / CONTRACTOR INSTALLED	RELOCATED FROM PORTLAND MACHINE SHOP
E22	PRESS	EXISTING	MACHINE SHOP	-	ARBOR	-	N/A	OWNER FURNISHED / CONTRACTOR INSTALLED	RELOCATED FROM PORTLAND MACHINE SHOP
E23	CYLINDER BORING MACHINE	EXISTING	MACHINE SHOP	49-2597	-	-	-	OWNER FURNISHED / CONTRACTOR INSTALLED	RELOCATED FROM PORTLAND MACHINE SHOP
E24	BORING BAR MACHINE	EXISTING	MACHINE SHOP	57-1320	-	-	110V/11A/SINGLE PHASE	OWNER FURNISHED / CONTRACTOR INSTALLED	RELOCATED FROM PORTLAND MACHINE SHOP
E25	CONNECTED ROD FITTING MACHINE	EXISTING	MACHINE SHOP	49-2597	-	-	110V/8.2A/SINGLE PHASE	OWNER FURNISHED / CONTRACTOR INSTALLED	RELOCATED FROM PORTLAND MACHINE SHOP
E26	SAND BLAST CABINET	EXISTING	AERIAL BUCKET BAYS	58-1195	-	-	110V/13A/SINGLE PHASE	OWNER FURNISHED / CONTRACTOR INSTALLED	RELOCATED FROM PORTLAND MACHINE SHOP
E27	BENCH GRINDER WITH BELT SANDER	EXISTING	MACHINE SHOP	-	-	-	-	OWNER FURNISHED / CONTRACTOR INSTALLED	RELOCATED FROM PORTLAND MACHINE SHOP
E28	ENGINE LATHE	EXISTING	MACHINE SHOP	51-557	JET	GH 1340	220V/9.2A/3 PHASE	OWNER FURNISHED / CONTRACTOR INSTALLED	RELOCATED FROM PORTLAND MACHINE SHOP
E29	PARTS WASHER	EXISTING	PARTS WASHER	58-1204	MART	TORNADO 40 HI-PROFILE	20 HP	OWNER FURNISHED / OWNER INSTALLED	RELOCATED FROM PORTLAND MACHINE SHOP
E30	SYNCHROWAVE	EXISTING	MACHINE SHOP	55-10124	MILLER	250	220V/96A/SINGLE PHASE	OWNER FURNISHED / CONTRACTOR INSTALLED	RELOCATED FROM PORTLAND MACHINE SHOP
E31	SHEAR/PUNCH	EXISTING	WELD / FABRICATION SHOP	55-10036	-	-	220V/14.8A/3 PHASE	OWNER FURNISHED / CONTRACTOR INSTALLED	RELOCATED FROM PORTLAND MACHINE SHOP
E32	VALVE CUTTER	EXISTING	MACHINE SHOP	53-561	-	-	115V/11A/SINGLE PHASE	OWNER FURNISHED / CONTRACTOR INSTALLED	RELOCATED FROM PORTLAND MACHINE SHOP
E33	HYDRAULIC PRESS	EXISTING	WELD / FABRICATION SHOP	54-0034	-	MANLEY	220V*/3.4A/3 PHASE	OWNER FURNISHED / CONTRACTOR INSTALLED	RELOCATED FROM PORTLAND MACHINE SHOP
E34	DRILL PRESS	EXISTING	WELD / FABRICATION SHOP	52-149	-	BUFFALO	220V/6.4A/3 PHASE	OWNER FURNISHED / CONTRACTOR INSTALLED	RELOCATED FROM PORTLAND MACHINE SHOP
E35	PORTABLE TORCH CART & TORCHES	EXISTING	MACHINE SHOP	55-209	PUROX	-	-	OWNER FURNISHED / OWNER INSTALLED	PORTABLE; RELOCATED FROM PORTLAND MACHINE SHOP
E36	PLASMA CUTTER	EXISTING	MACHINE SHOP	55-551	HYPER THERM	POWERMAX 65	208/230V (50/42) AMP/SINGLE PHASE	OWNER FURNISHED / OWNER INSTALLED	PORTABLE; RELOCATED FROM PORTLAND MACHINE SHOP
E37	PORTABLE WELDER	EXISTING	MACHINE SHOP	55-10090	MILLER	252	208/230V/(48/42) AMP/SINGLE PHASE	OWNER FURNISHED / OWNER INSTALLED	PORTABLE; RELOCATED FROM PORTLAND MACHINE SHOP
E38	PORTABLE WELDER	EXISTING	MACHINE SHOP	55-586	MILLER	-	208V/33A/3 PHASE	OWNER FURNISHED / OWNER INSTALLED	PORTABLE; RELOCATED FROM PORTLAND MACHINE SHOP
E39	PORTABLE WELDER	EXISTING	MACHINE SHOP	55-589	MILLER	-	220V/76 AMP/3 PHASE	OWNER FURNISHED / OWNER INSTALLED	PORTABLE; RELOCATED FROM PORTLAND MACHINE SHOP
E40	TIRE BALANCER	EXISTING	REPAIR BAYS	49-10353	HUNTER	DSP9200-D	230V/15AMP/SINGLE PHASE	OWNER FURNISHED / CONTRACTOR INSTALLED	RELOCATED FROM WETHERSFIELD
E41	TIRE CHANGER	EXISTING	REPAIR BAYS	59-2518	COATS	5030A	COMPRESSED AIR	OWNER FURNISHED / CONTRACTOR INSTALLED	RELOCATED FROM WETHERSFIELD
E42	BRAKE DRUM LATHE	EXISTING	REPAIR BAYS	51-10042	SNAP-ON	EEBR312A	115 VOLT / 12 AMP / SINGLE PHASE	OWNER FURNISHED / CONTRACTOR INSTALLED	RELOCATED FROM WETHERSFIELD
E43	DOUBLE PEDESTAL GRINDER	EXISTING	WELD SHOP	53-117	STANDARD	24FAS	220 VOLT / 5.4 AMP / 3 PHASE	OWNER FURNISHED / CONTRACTOR INSTALLED	RELOCATED FROM WETHERSFIELD
E44	DRILL PRESS	EXISTING	WELD SHOP	52-870	WALKER TURNER	121614	208-220 VOLT / 2.0-1.0 AMP / 3 PHASE	OWNER FURNISHED / CONTRACTOR INSTALLED	RELOCATED FROM WETHERSFIELD
E45	BAND SAW	EXISTING	WELD SHOP	51-333	JOHNSON	J10	208-230 VOLT / 3/4 HP	OWNER FURNISHED / CONTRACTOR INSTALLED	RELOCATED FROM WETHERSFIELD
E46	DRILL PRESS	EXISTING	WELD SHOP	52-341	BUFFALO	22	-	OWNER FURNISHED / CONTRACTOR INSTALLED	RELOCATED FROM WETHERSFIELD
E47	DUAL BELT SANDER/GRINDER	EXISTING	WELD SHOP	-	BURR KING	-	230V/10A/SINGLE PHASE/ 1 1/2 HP	OWNER FURNISHED / CONTRACTOR INSTALLED	RELOCATED FROM WETHERSFIELD
E48	SYNCHROWAVE	EXISTING	WELD SHOP	55-10094	MILLER	250	208/230V / 110/96 AMP / SINGLE PHASE	OWNER FURNISHED / OWNER INSTALLED	PORTABLE; RELOCATED FROM WETHERSFIELD
E49	PLASMA CUTTER	EXISTING	WELD SHOP	55-10127	HYPER THERM POWERMAX	65	208/230V / 50/42 AMP / SINGLE PHASE	OWNER FURNISHED / OWNER INSTALLED	PORTABLE; RELOCATED FROM WETHERSFIELD
E50	PORTABLE WELDER	EXISTING	WELD SHOP	55-10123	MILLER	252	208/230V / 48/42 AMP / SINGLE PHASE	OWNER FURNISHED / OWNER INSTALLED	PORTABLE; RELOCATED FROM WETHERSFIELD
E51	PORTABLE WELDER	EXISTING	WELD SHOP	55-496	LINCOLN	IDEAL ARC 250	208/230V / 73/66 AMP / SINGLE PHASE	OWNER FURNISHED / OWNER INSTALLED	PORTABLE; RELOCATED FROM WETHERSFIELD
E52	LATHE	EXISTING	WELD / FABRICATION SHOP	-	ROMI	-	220V/17.9A/3PHASE	OWNER FURNISHED / CONTRACTOR INSTALLED	RELOCATED FROM PORTLAND MACHINE SHOP
E53	CAROUSEL BIN	EXISTING	STORES STOCKROOM	-	WHITE	-	-	CAROUSEL SHALL BE DISASSEMBLED, RELOCATED, AND REASSEMBLED UNDER THE SUPERVISION OF THE CAROUSEL EQUIPMENT MANUFACTURER'S REPRESENTATIVE	RELOCATED FROM CENTRAL WAREHOUSE

THE INFORMATION, INCLUDING ESTIMATED QUANTITIES OF WORK, SHOWN ON THESE SHEETS IS BASED ON LIMITED INVESTIGATIONS BY THE STATE AND IS IN NO WAY WARRANTED TO INDICATE THE CONDITIONS OF ACTUAL QUANTITIES OF WORK WHICH WILL BE REQUIRED.		DESIGNER/DRAFTER HRM CHECKED BY: DGT SCALE	 <p>STATE OF CONNECTICUT DEPARTMENT OF TRANSPORTATION</p>	SIGNATURE/BLOCK: PROJECT TITLE REPAIR FACILITY	TOWN ROCKY HILL DRAWING TITLE EQUIPMENT SCHEDULE	PROJECT NO. 118-0167 DRAWING NO. ARC-006 SHEET NO. 06.06
NO.	Revision Description	Date	Plotted: 6/5/2014 6:39:18 PM	File Name: C:\Users\HMarshall\Documents\ARCH_CT_DOT_Rocky Hill Repair Facility_Central_hmarshall.rvt		

SPECIALTY EQUIPMENT SCHEDULE

TAG NO.	DESCRIPTION	NEW / EXISTING	LOCATION	CT DOT TAG NO.	MANF.	MODEL NO.	POWER REQUIREMENTS	INSTALLED BY	REMARKS
L1	FOUR-POST LIGHT DUTY LIFT (12,000 LB)	EXISTING	REPAIR BAYS	59-10044	MOHAWK	TR33	208-220 VOLT / 41.2 AMP / 3 PHASE	OWNER FURNISHED / CONTRACTOR INSTALLED	RELOCATED FROM WETHERSFIELD
L2	FOUR-POST HEAVY DUTY LIFT (33,000 LB)	EXISTING	REPAIR BAYS	-	ROTARY	SM121	208-230 VOLT / 12.6 AMP	OWNER FURNISHED / CONTRACTOR INSTALLED	RELOCATED FROM WETHERSFIELD
L3	32' PARALLELOGRAM LIFT (65,000 LB)	NEW	LUBE BAYS	N/A	BASIS-OF-DESIGN: ROTARY	-	SEE ELEC. DWGS	CONTRACTOR FURNISHED / CONTRACTOR INSTALLED	SEE PLANS FOR QUANTITIES
L4	MOBILE 4 POST PEDESTAL LIFT (72,000 LB)	NEW	REPAIR BAYS	N/A	BASIS-OF-DESIGN: ROTARY	MACH 4	SEE ELEC. DWGS	CONTRACTOR FURNISHED / CONTRACTOR INSTALLED	
L5	TWO-POST HEAVY DUTY LIFT (15,000 LB)	NEW	REPAIR BAYS	N/A	BASIS-OF-DESIGN: ROTARY	SP015/S15i	SEE ELEC. DWGS	CONTRACTOR FURNISHED / CONTRACTOR INSTALLED	

LO1	SINGLE TIER LOCKER (ADA)	NEW	LOCKER/SHOWER	N/A	N/A	-	N/A	CONTRACTOR FURNISHED / CONTRACTOR INSTALLED	SEE PLAN FOR QUANTITIES
LO1	SINGLE TIER LOCKER (ADA)	NEW	MENS ROOM	N/A	N/A	-	N/A	CONTRACTOR FURNISHED / CONTRACTOR INSTALLED	SEE PLAN FOR QUANTITIES
LO2	SINGLE TIER LOCKER	NEW	LOCKER/SHOWER	N/A	N/A	-	N/A	CONTRACTOR FURNISHED / CONTRACTOR INSTALLED	SEE PLAN FOR QUANTITIES
LO2	SINGLE TIER LOCKER	NEW	MENS ROOM	N/A	N/A	-	N/A	CONTRACTOR FURNISHED / CONTRACTOR INSTALLED	SEE PLAN FOR QUANTITIES

S1	PALLET RACK SHELVING	NEW	STORES STOCKROOM	N/A	BASIS-OF-DESIGN: GRAINGER	-	N/A	CONTRACTOR FURNISHED / CONTRACTOR INSTALLED	ADJUSTABLE SHELVES, SEE PLANS FOR QUANTITIES
S1	PALLET RACK SHELVING	NEW	TOOL CRIB	N/A	BASIS-OF-DESIGN: GRAINGER	-	N/A	CONTRACTOR FURNISHED / CONTRACTOR INSTALLED	ADJUSTABLE SHELVES, SEE PLANS FOR QUANTITIES
S1	PALLET RACK SHELVING	NEW	TOOL CRIB WITH NO CHARGE AREA	N/A	BASIS-OF-DESIGN: GRAINGER	-	N/A	CONTRACTOR FURNISHED / CONTRACTOR INSTALLED	ADJUSTABLE SHELVES, SEE PLANS FOR QUANTITIES
S3	BOLTLESS METAL SHELVING	NEW	STORES STOCKROOM	N/A	BASIS-OF-DESIGN: GRAINGER	-	N/A	CONTRACTOR FURNISHED / CONTRACTOR INSTALLED	SEE PLAN FOR QUANTITIES
S4	TIRE RACK SHELVING	NEW	STORES STOCKROOM	N/A	BASIS-OF-DESIGN: GLOBAL INDUSTRIAL TRUCK TIRE RACK	-	N/A	CONTRACTOR FURNISHED / CONTRACTOR INSTALLED	SEE PLAN FOR QUANTITIES
S5	BIN STORAGE SHELVING	NEW	STORES STOCKROOM	N/A	BASIS-OF-DESIGN: GRAINGER	-	N/A	CONTRACTOR FURNISHED / CONTRACTOR INSTALLED	SEE PLAN FOR QUANTITIES
S6	INCLINED STARTED CANTILEVER RACK	NEW	STORES STOCKROOM	N/A	BASIS-OF-DESIGN: GRAINGER	-	N/A	CONTRACTOR FURNISHED / CONTRACTOR INSTALLED	SEE PLAN FOR QUANTITIES
S7	STORAGE CABINET	NEW	STORES STOCKROOM	N/A	BASIS-OF-DESIGN: GRAINGER	-	N/A	CONTRACTOR FURNISHED / CONTRACTOR INSTALLED	SEE PLAN FOR QUANTITIES

WB1	HEAVY DUTY WORKBENCH CABINET	NEW	AERIAL BUCKET BAYS	N/A	BASIS-OF-DESIGN: ROUSSEAU	60"W x 30"D x 34"H	N/A	CONTRACTOR FURNISHED / CONTRACTOR INSTALLED	SEE PLAN FOR QUANTITIES
WB1	HEAVY DUTY WORKBENCH CABINET	NEW	EQUIPMENT INSPECTION / CNG INSPECTION	N/A	BASIS-OF-DESIGN: ROUSSEAU	60"W x 30"D x 34"H	N/A	CONTRACTOR FURNISHED / CONTRACTOR INSTALLED	SEE PLAN FOR QUANTITIES
WB1	HEAVY DUTY WORKBENCH CABINET	NEW	LUBE BAYS	N/A	BASIS-OF-DESIGN: ROUSSEAU	60"W x 30"D x 34"H	N/A	CONTRACTOR FURNISHED / CONTRACTOR INSTALLED	SEE PLAN FOR QUANTITIES
WB1	HEAVY DUTY WORKBENCH CABINET	NEW	MACHINE SHOP	N/A	BASIS-OF-DESIGN: ROUSSEAU	60"W x 30"D x 34"H	N/A	CONTRACTOR FURNISHED / CONTRACTOR INSTALLED	SEE PLAN FOR QUANTITIES
WB1	HEAVY DUTY WORKBENCH CABINET	NEW	REPAIR BAYS	N/A	BASIS-OF-DESIGN: ROUSSEAU	60"W x 30"D x 34"H	N/A	CONTRACTOR FURNISHED / CONTRACTOR INSTALLED	SEE PLAN FOR QUANTITIES
WB1	HEAVY DUTY WORKBENCH CABINET	NEW	WELD / FABRICATION SHOP	N/A	BASIS-OF-DESIGN: ROUSSEAU	60"W x 30"D x 34"H	N/A	CONTRACTOR FURNISHED / CONTRACTOR INSTALLED	SEE PLAN FOR QUANTITIES
WB1	HEAVY DUTY WORKBENCH CABINET	NEW	WELD SHOP	N/A	BASIS-OF-DESIGN: ROUSSEAU	60"W x 30"D x 34"H	N/A	CONTRACTOR FURNISHED / CONTRACTOR INSTALLED	SEE PLAN FOR QUANTITIES
WB2	HEAVY DUTY WORKBENCH CABINET (LARGE)	NEW	STORES STOCKROOM	N/A	BASIS-OF-DESIGN: ROUSSEAU	144"W x 48"D x 34"H	N/A	CONTRACTOR FURNISHED / CONTRACTOR INSTALLED	SEE PLAN FOR QUANTITIES

NO.	Revision Description	Date

THE INFORMATION, INCLUDING ESTIMATED QUANTITIES OF WORK, SHOWN ON THESE SHEETS IS BASED ON LIMITED INVESTIGATIONS BY THE STATE AND IS IN NO WAY WARRANTED TO INDICATE THE CONDITIONS OF ACTUAL QUANTITIES OF WORK WHICH WILL BE REQUIRED.

DESIGNER/DRAFTER
HRM
CHECKED BY:
DT
SCALE




SIGNATURE/BLOCK:


PROJECT TITLE
REPAIR FACILITY

TOWN
ROCKY HILL
DRAWING TITLE
EQUIPMENT SCHEDULE

PROJECT NO.
118-0167
DRAWING NO.
ARC-007
SHEET NO.
06.07

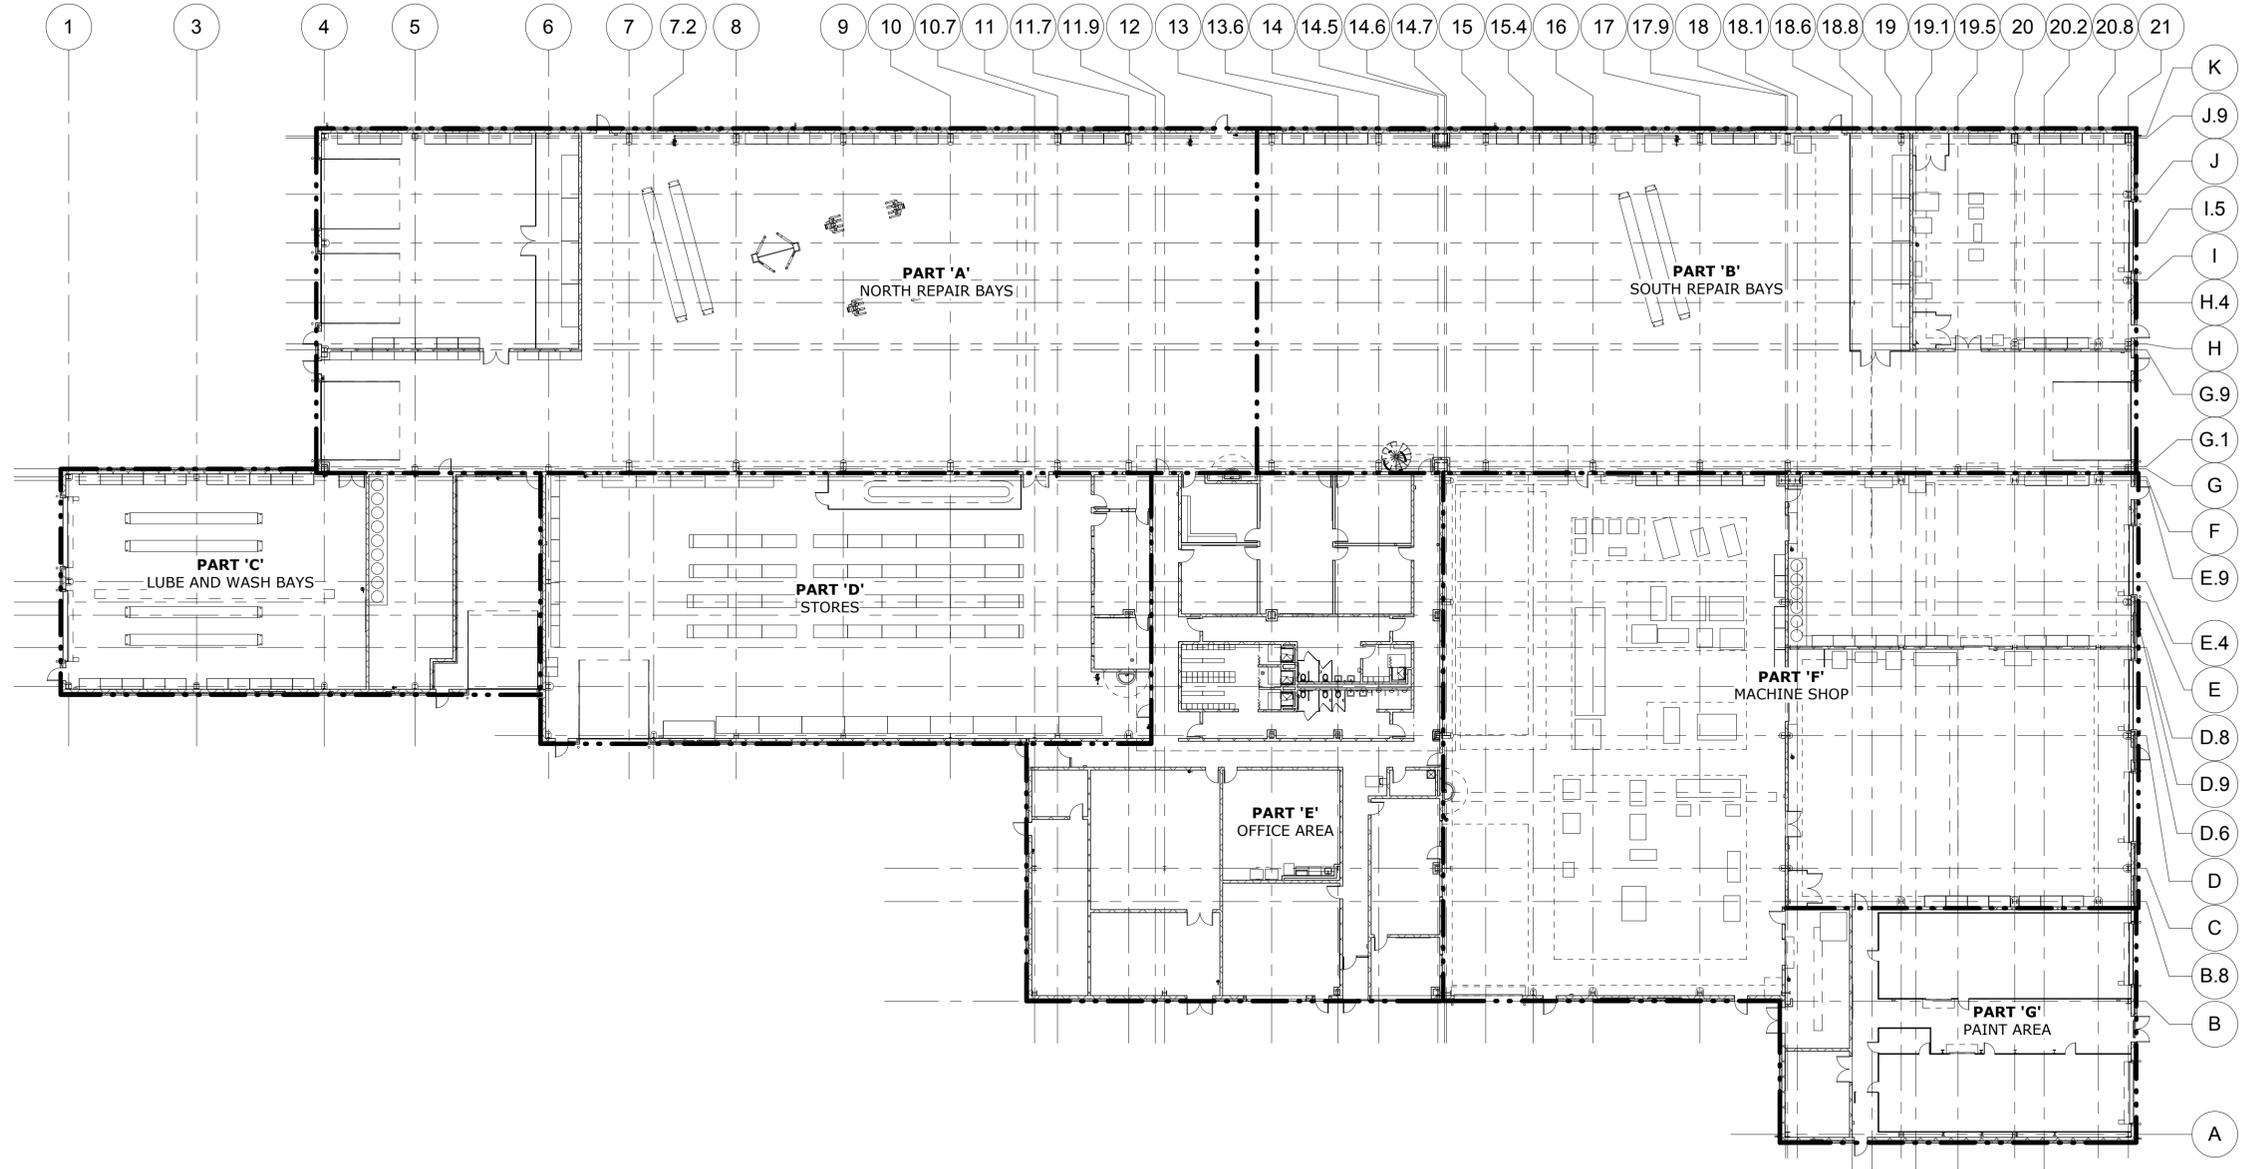

1 FLOOR OVERALL PLAN
SCALE: 3/64" = 1'-0"

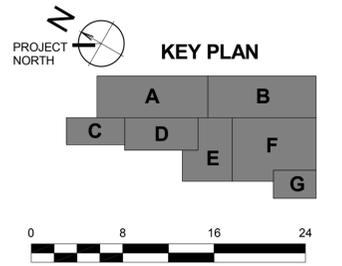

NO.	Revision Description	Date

THE INFORMATION, INCLUDING ESTIMATED QUANTITIES OF WORK, SHOWN ON THESE SHEETS IS BASED ON LIMITED INVESTIGATIONS BY THE STATE AND IS IN NO WAY WARRANTED TO INDICATE THE CONDITIONS OF ACTUAL QUANTITIES OF WORK WHICH WILL BE REQUIRED.

Plotted: 6/5/2014 9:20:34 PM

DESIGNER/DRAFTER
HRM

CHECKED BY:
DGT

SCALE
3/64" = 1'-0"



SIGNATURE/BLOCK:

PROJECT TITLE
REPAIR FACILITY


TOWN
ROCKY HILL

DRAWING TITLE
FLOOR PLAN OVERALL


PROJECT NO.
118-0167

DRAWING NO.
ARC-100

SHEET NO.
06.08

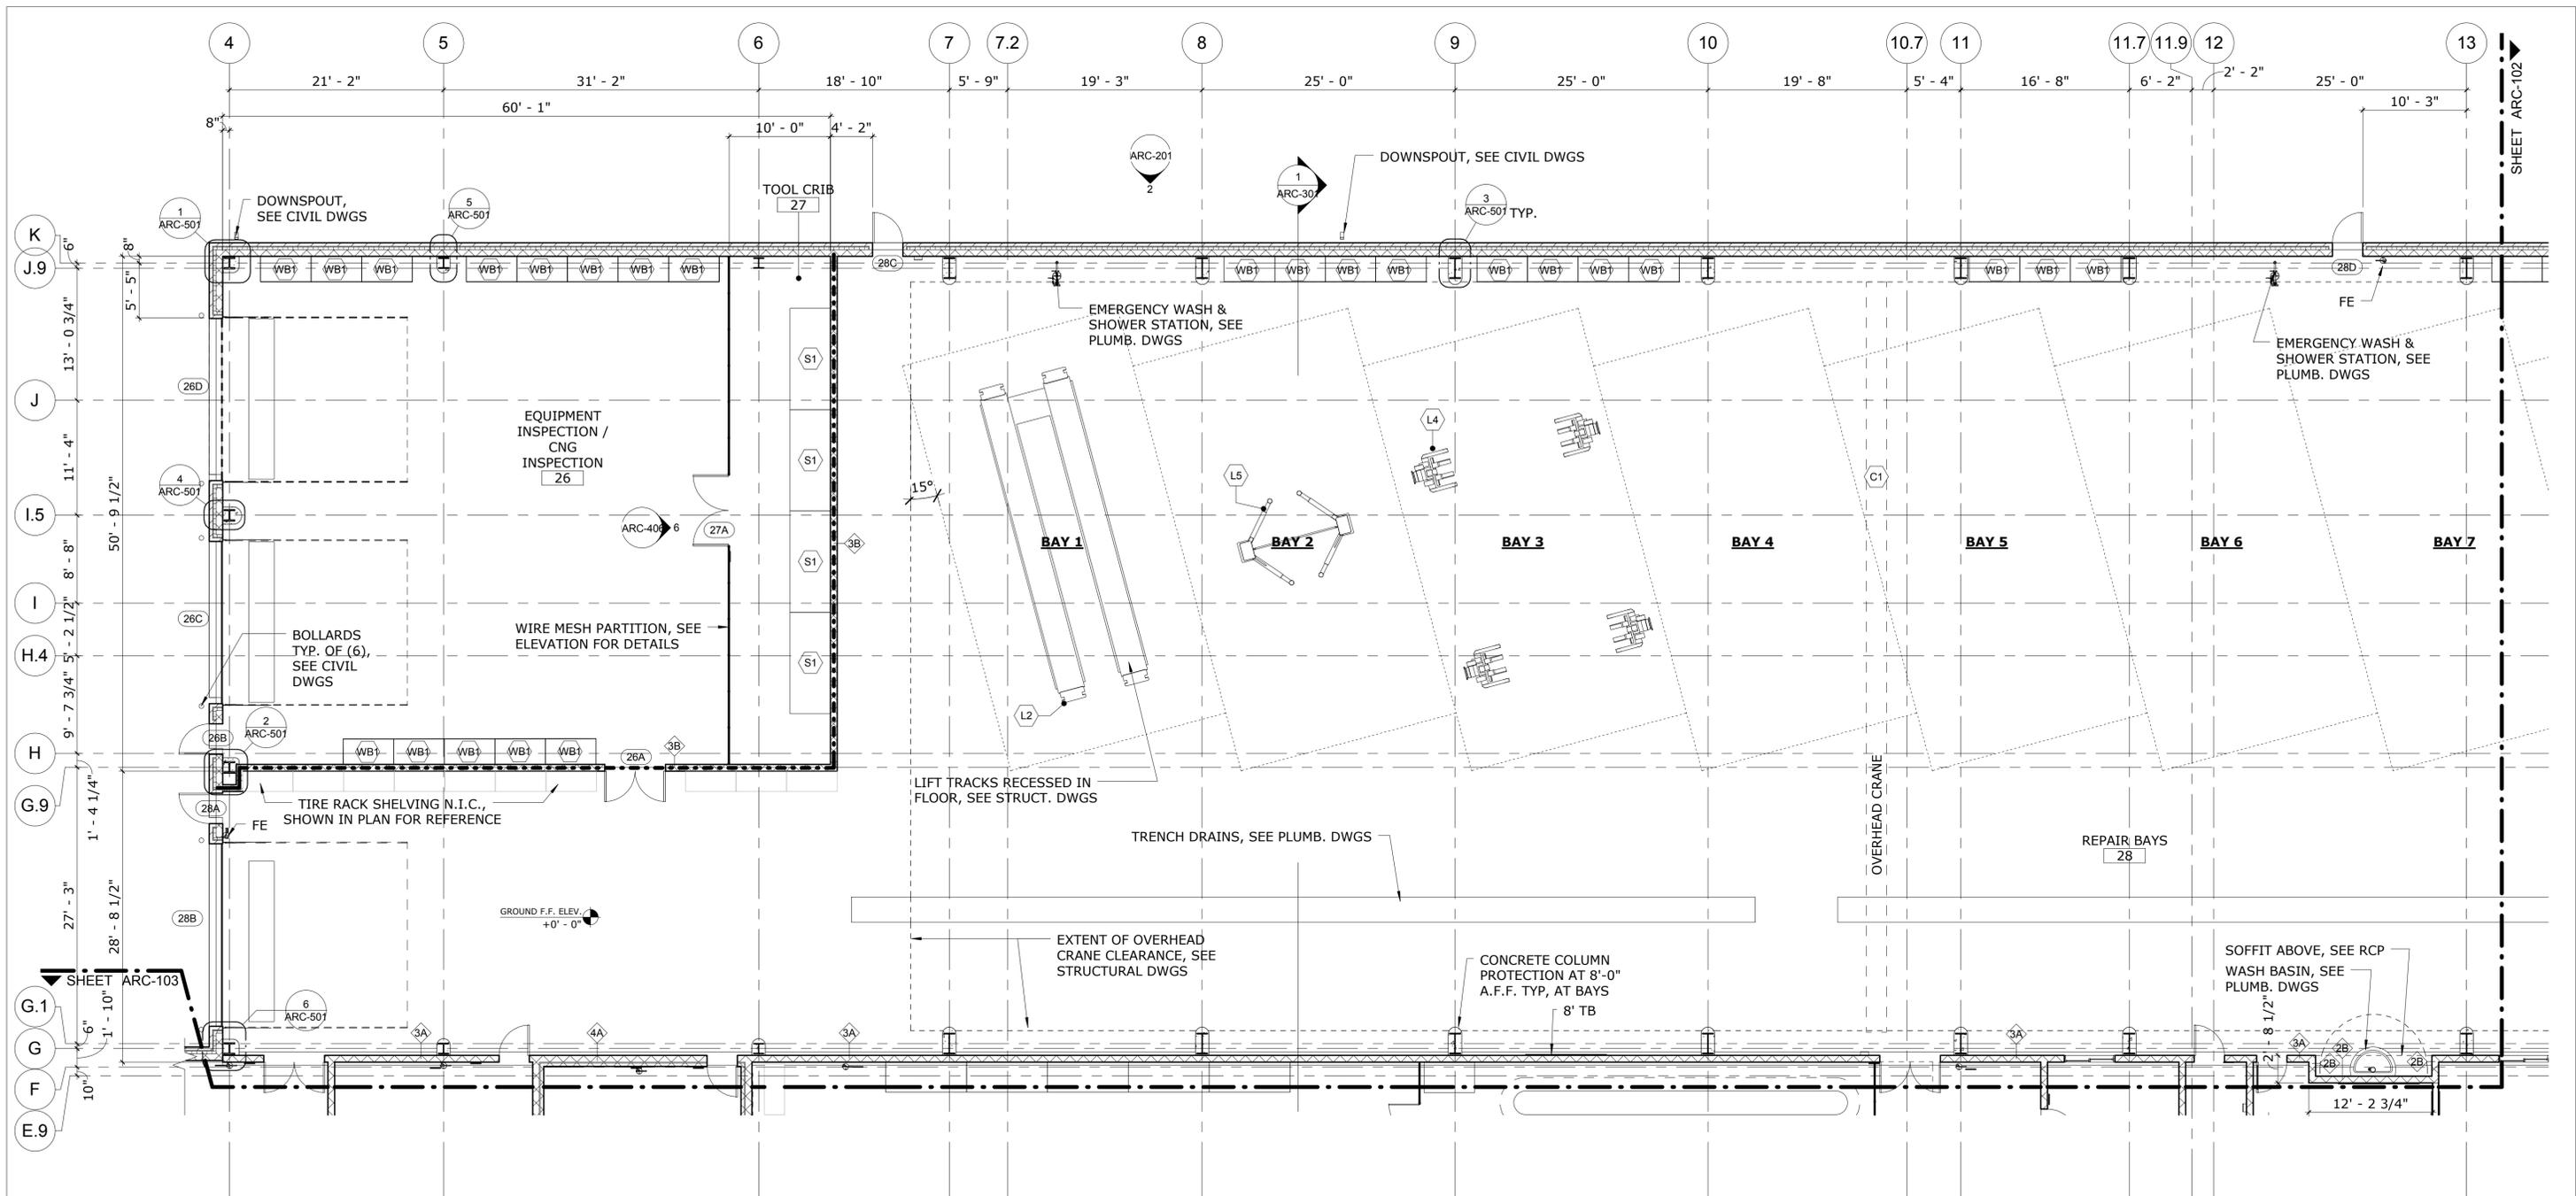


1 FLOOR PLAN PART 'A' - NORTH REPAIR BAYS AND EQUIPMENT INSPECTION BAYS
SCALE: 1/8" = 1'-0"

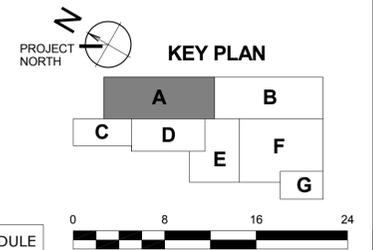


SEE SHEET ARC-006 & ARC-007 FOR EQUIPMENT SCHEDULE

THE INFORMATION, INCLUDING ESTIMATED QUANTITIES OF WORK, SHOWN ON THESE SHEETS IS BASED ON LIMITED INVESTIGATIONS BY THE STATE AND IS IN NO WAY WARRANTED TO INDICATE THE CONDITIONS OF ACTUAL QUANTITIES OF WORK WHICH WILL BE REQUIRED.		DESIGNER/DRAFTER HRM CHECKED BY: DGT SCALE 1/8" = 1'-0"	<p>STATE OF CONNECTICUT DEPARTMENT OF TRANSPORTATION</p> <p>File Name: C:\Users\HMarshall\Documents\ARCH_CT_DOT_Rocky Hill Repair Facility_Central_hmarshall.rvt</p>	SIGNATURE/BLOCK: 	PROJECT TITLE <p>REPAIR FACILITY</p>	TOWN <p>ROCKY HILL</p>	PROJECT NO. <p>118-0167</p>
NO. Revision Description Date		Plotted: 6/6/2014 11:28:00 AM			DRAWING TITLE <p>FLOOR PLAN PART 'A'</p>		DRAWING NO. <p>ARC-101</p>
					SHEET NO. <p>06.09</p>		

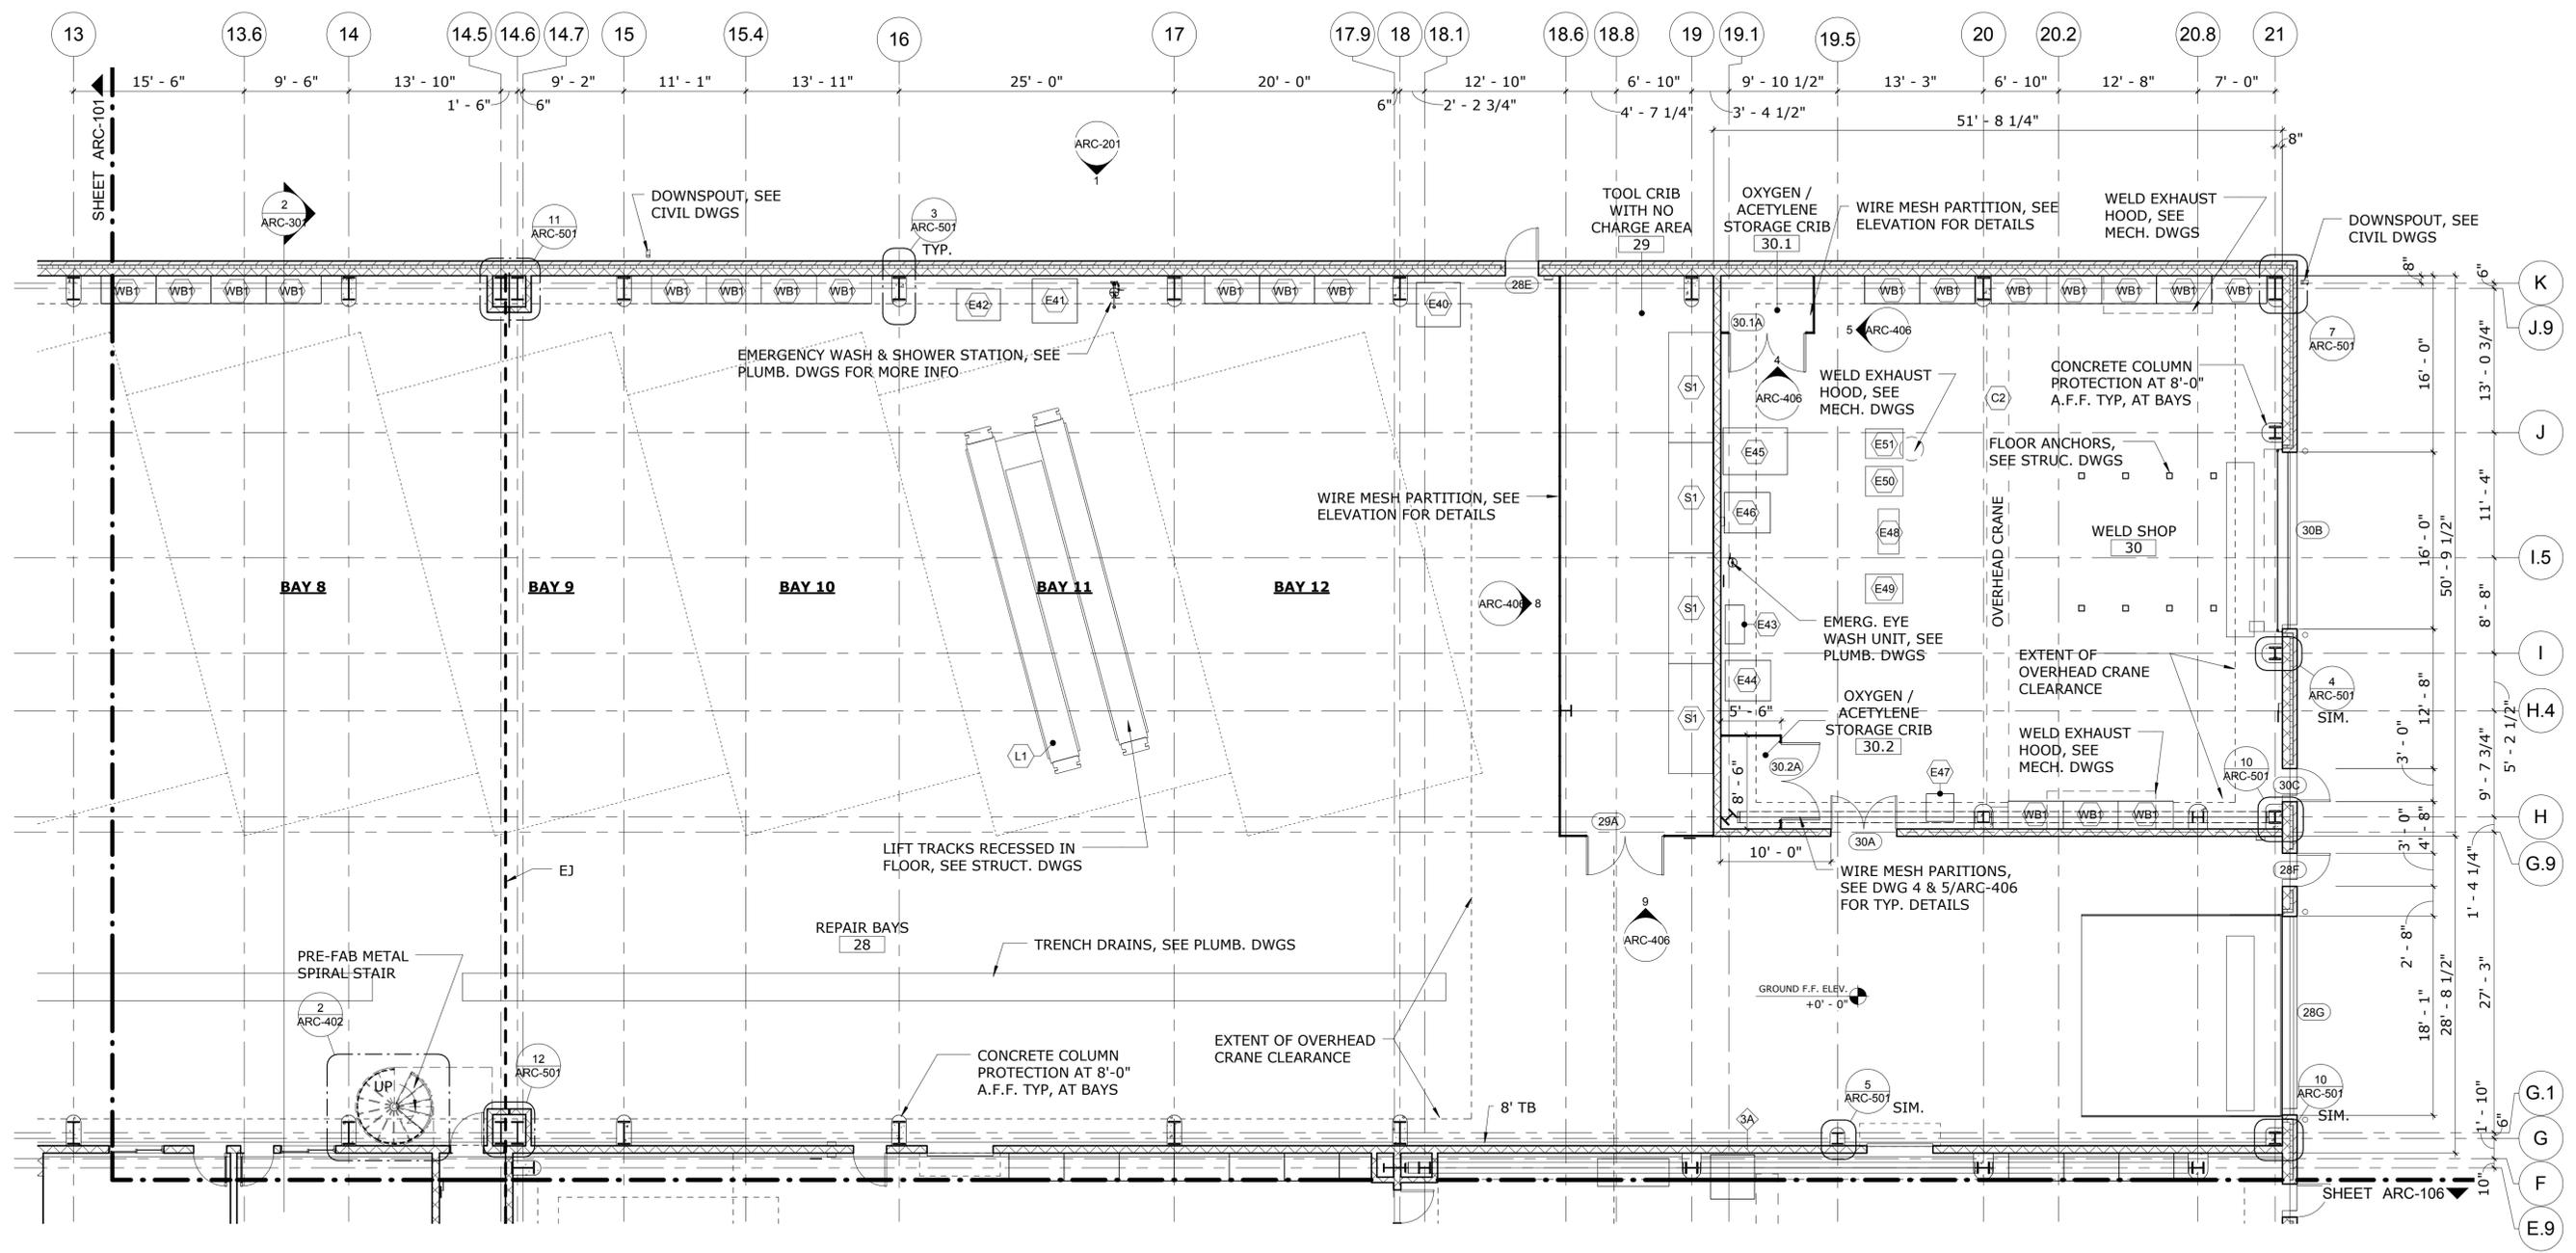


1 FLOOR PLAN PART 'B' - SOUTH REPAIR BAYS AND WELD SHOP
SCALE: 1/8" = 1'-0"

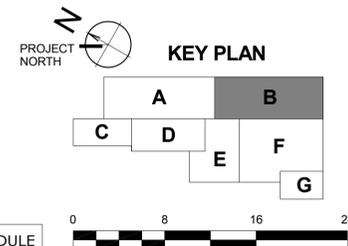


SEE SHEET ARC-006 & ARC-007 FOR EQUIPMENT SCHEDULE

NO.	Revision Description	Date	Plotted: 6/6/2014 11:28:05 AM	DESIGNER/DRAFTER HRM	<p>STATE OF CONNECTICUT DEPARTMENT OF TRANSPORTATION</p>	SIGNATURE/BLOCK:	PROJECT TITLE REPAIR FACILITY	TOWN ROCKY HILL	PROJECT NO. 118-0167
				CHECKED BY: DGT					SCALE 1/8" = 1'-0"
				File Name: C:\Users\HMarshall\Documents\ARCH_CT_DOT_Rocky Hill Repair Facility_Central_hmarshall.rvt				DRAWING TITLE FLOOR PLAN PART 'B'	SHEET NO. 06.10

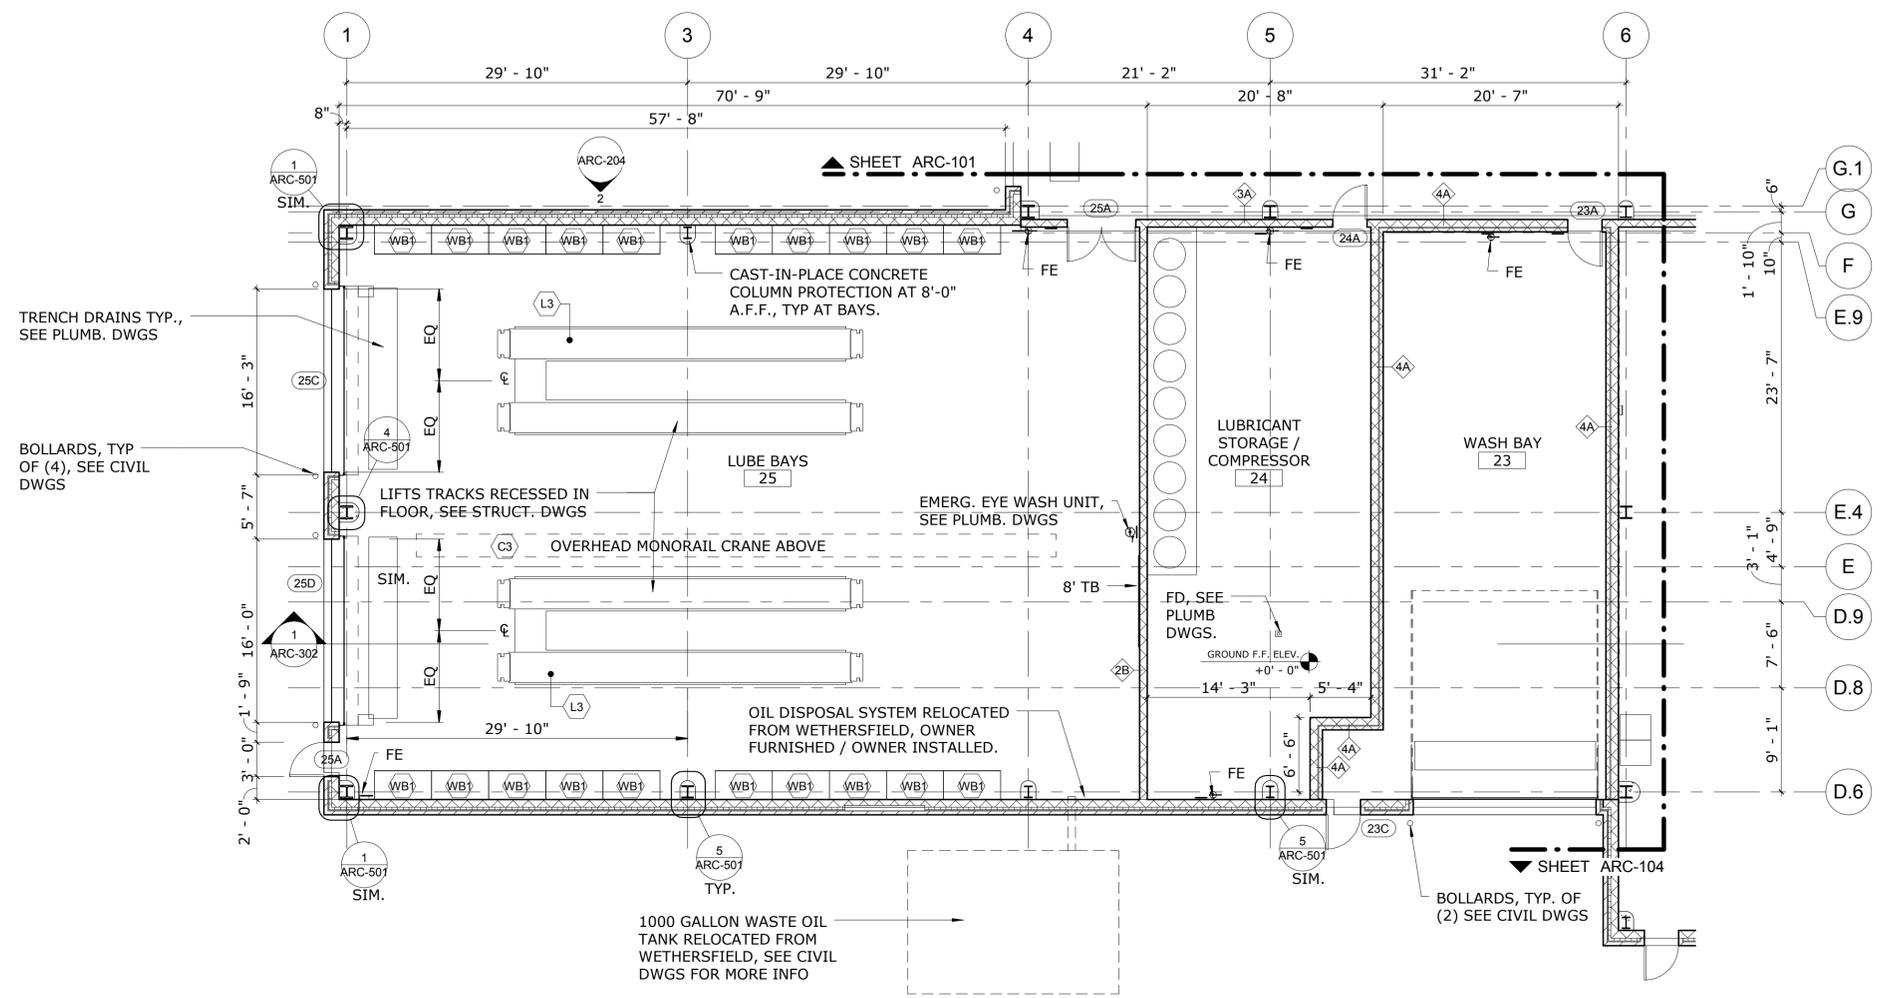

1 FLOOR PLAN PART 'C' - LUBE AND WASH BAYS
SCALE: 1/8" = 1'-0"

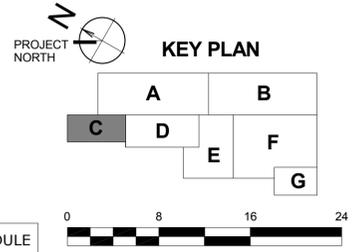

SEE SHEET ARC-006 & ARC-007 FOR EQUIPMENT SCHEDULE

NO.	Revision Description	Date

THE INFORMATION, INCLUDING ESTIMATED QUANTITIES OF WORK, SHOWN ON THESE SHEETS IS BASED ON LIMITED INVESTIGATIONS BY THE STATE AND IS IN NO WAY WARRANTED TO INDICATE THE CONDITIONS OF ACTUAL QUANTITIES OF WORK WHICH WILL BE REQUIRED.

DESIGNER/DRAFTER
HRM

CHECKED BY:
DGT

SCALE
1/8" = 1'-0"

Plotted: 6/6/2014 11:28:08 AM

STATE OF CONNECTICUT
DEPARTMENT OF TRANSPORTATION

File Name: C:\Users\HMarshall\Documents\ARCH_CT_DOT_Rocky Hill Repair Facility_Central_hmarshall.rvt

SIGNATURE/BLOCK:

PROJECT TITLE

REPAIR FACILITY


TOWN
ROCKY HILL

DRAWING TITLE
FLOOR PLAN PART 'C'


PROJECT NO.
118-0167

DRAWING NO.
ARC-103

SHEET NO.
06.11

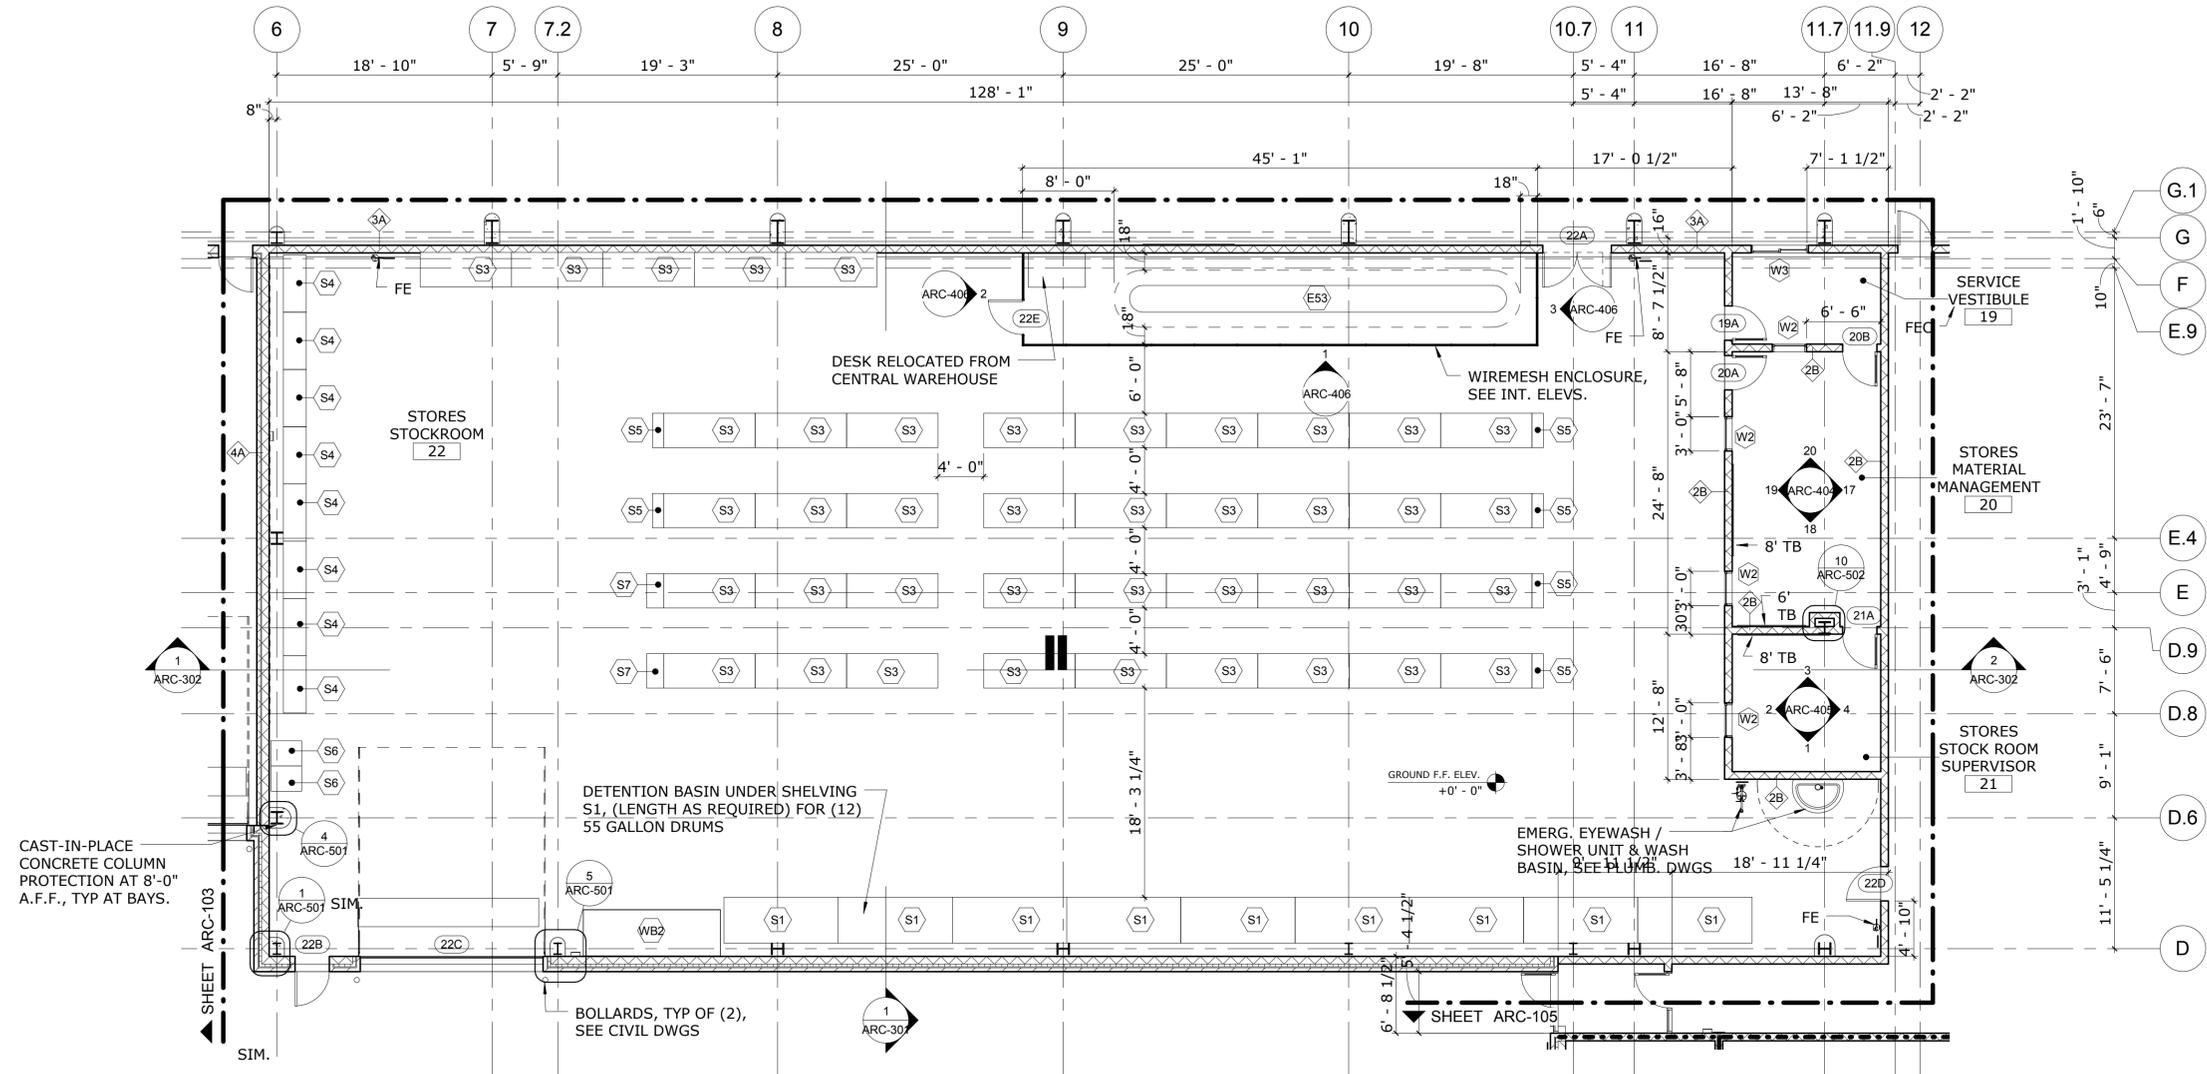

1 FLOOR PLAN PART 'D' - STORES
SCALE: 1/8" = 1'-0"

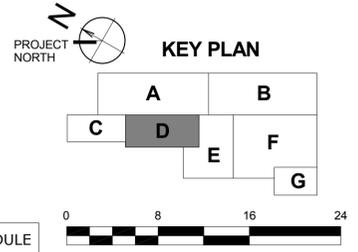

SEE SHEET ARC-006 & ARC-007 FOR EQUIPMENT SCHEDULE

NO.	Revision Description	Date

THE INFORMATION, INCLUDING ESTIMATED QUANTITIES OF WORK, SHOWN ON THESE SHEETS IS BASED ON LIMITED INVESTIGATIONS BY THE STATE AND IS IN NO WAY WARRANTED TO INDICATE THE CONDITIONS OF ACTUAL QUANTITIES OF WORK WHICH WILL BE REQUIRED.

Plotted: 6/6/2014 11:28:12 AM

DESIGNER/DRAFTER
HRM

CHECKED BY:
DGT

SCALE
1/8" = 1'-0"



SIGNATURE/BLOCK:

PROJECT TITLE
REPAIR FACILITY


TOWN
ROCKY HILL

DRAWING TITLE
FLOOR PLAN PART 'D'


PROJECT NO.
118-0167

DRAWING NO.
ARC-104

SHEET NO.
06.12

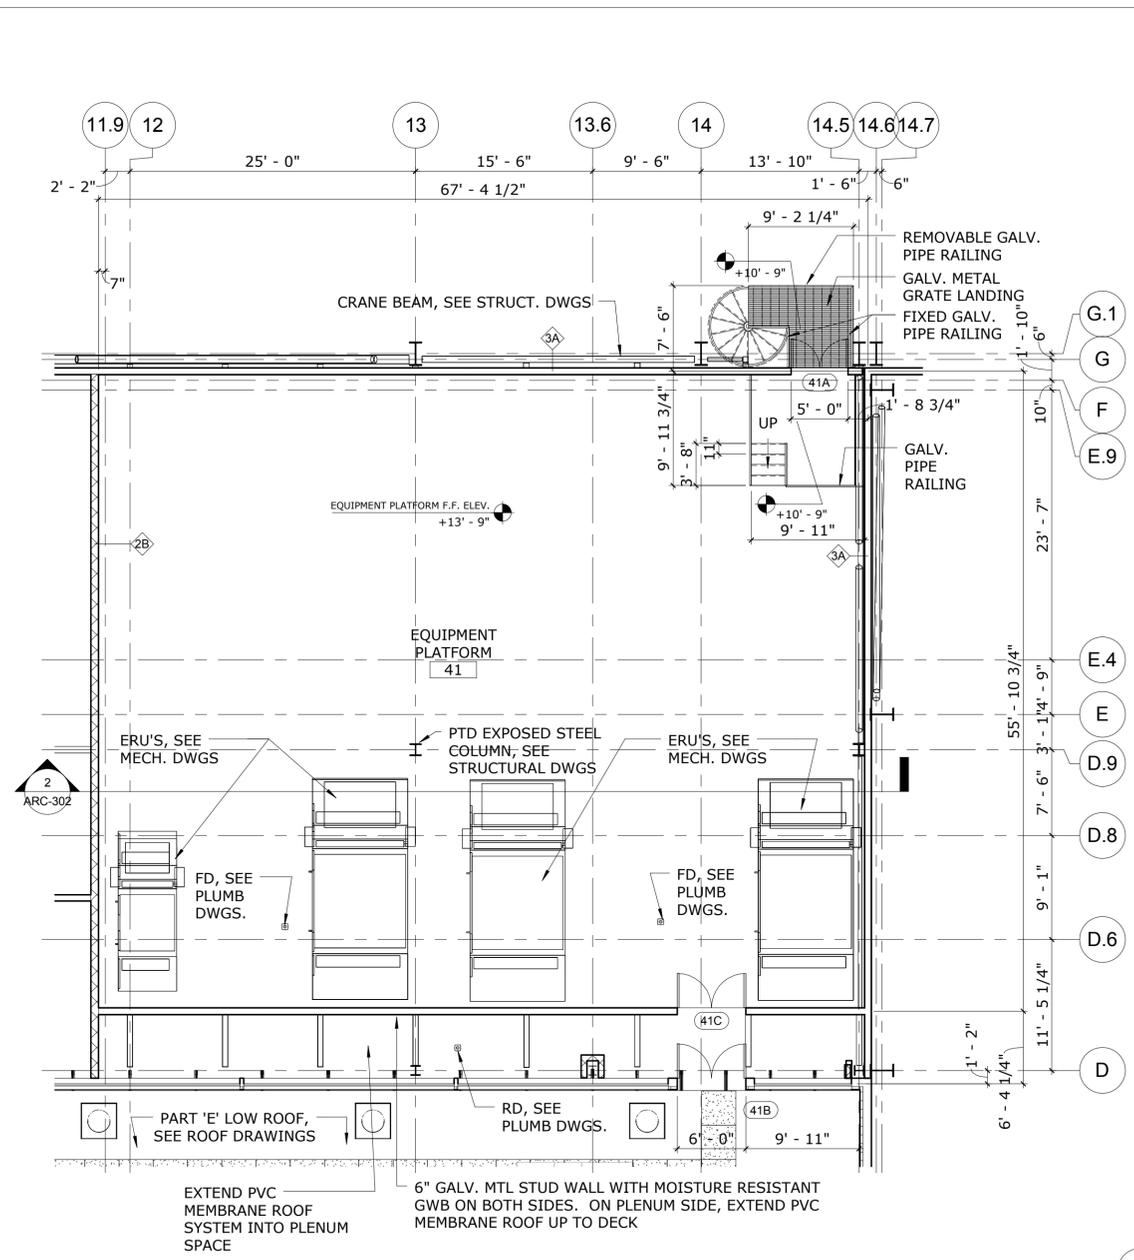


2 FLOOR PLAN PART 'E' - MECHANICAL MEZZANINE
SCALE: 1/8" = 1'-0"

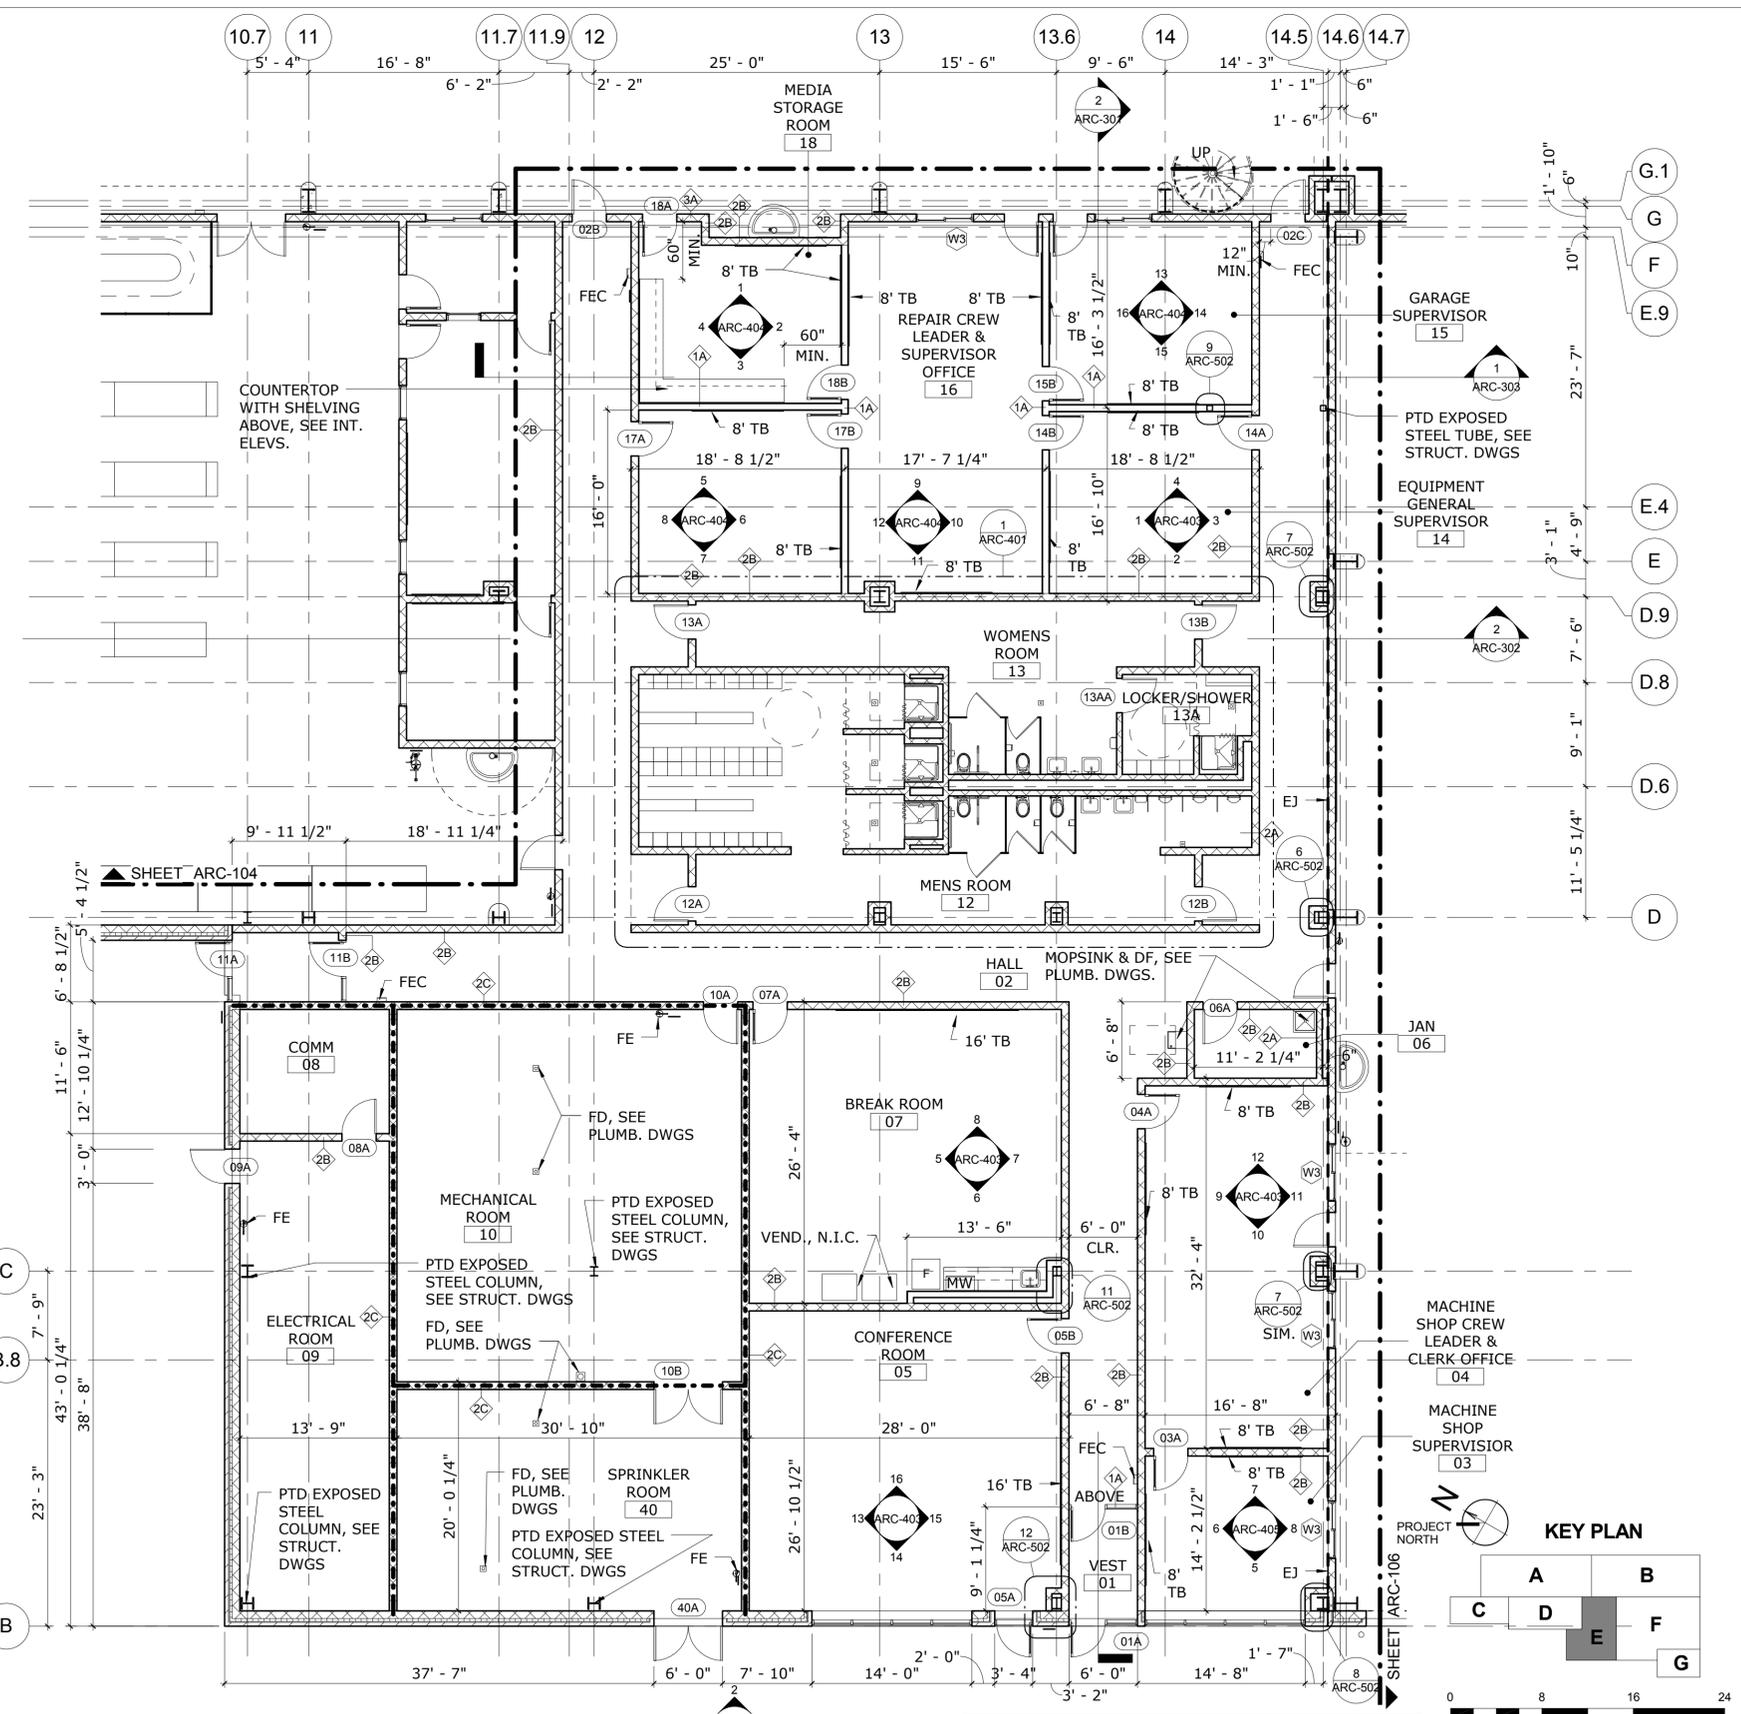

1 FLOOR PLAN PART 'E' - OFFICE AREA
SCALE: 1/8" = 1'-0"

SEE SHEET ARC-006 & ARC-007 FOR EQUIPMENT SCHEDULE

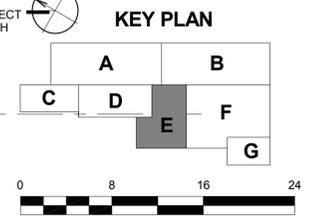

NO.	Revision Description	Date

DESIGNER/DRAFTER
HRM
CHECKED BY:
DGT
SCALE
1/8" = 1'-0"




SIGNATURE/BLOCK:
PROJECT TITLE
REPAIR FACILITY

TOWN
ROCKY HILL
DRAWING TITLE
FLOOR PLAN PART 'E'


PROJECT NO.
118-0167
DRAWING NO.
ARC-105
SHEET NO.
06.13

THE INFORMATION, INCLUDING ESTIMATED QUANTITIES OF WORK, SHOWN ON THESE SHEETS IS BASED ON LIMITED INVESTIGATIONS BY THE STATE AND IS IN NO WAY WARRANTED TO INDICATE THE CONDITIONS OF ACTUAL QUANTITIES OF WORK WHICH WILL BE REQUIRED.

File Name: C:\Users\HMarshall\Documents\ARCH_CT_DOT_Rocky Hill Repair Facility_Central_hmarshall.rvt

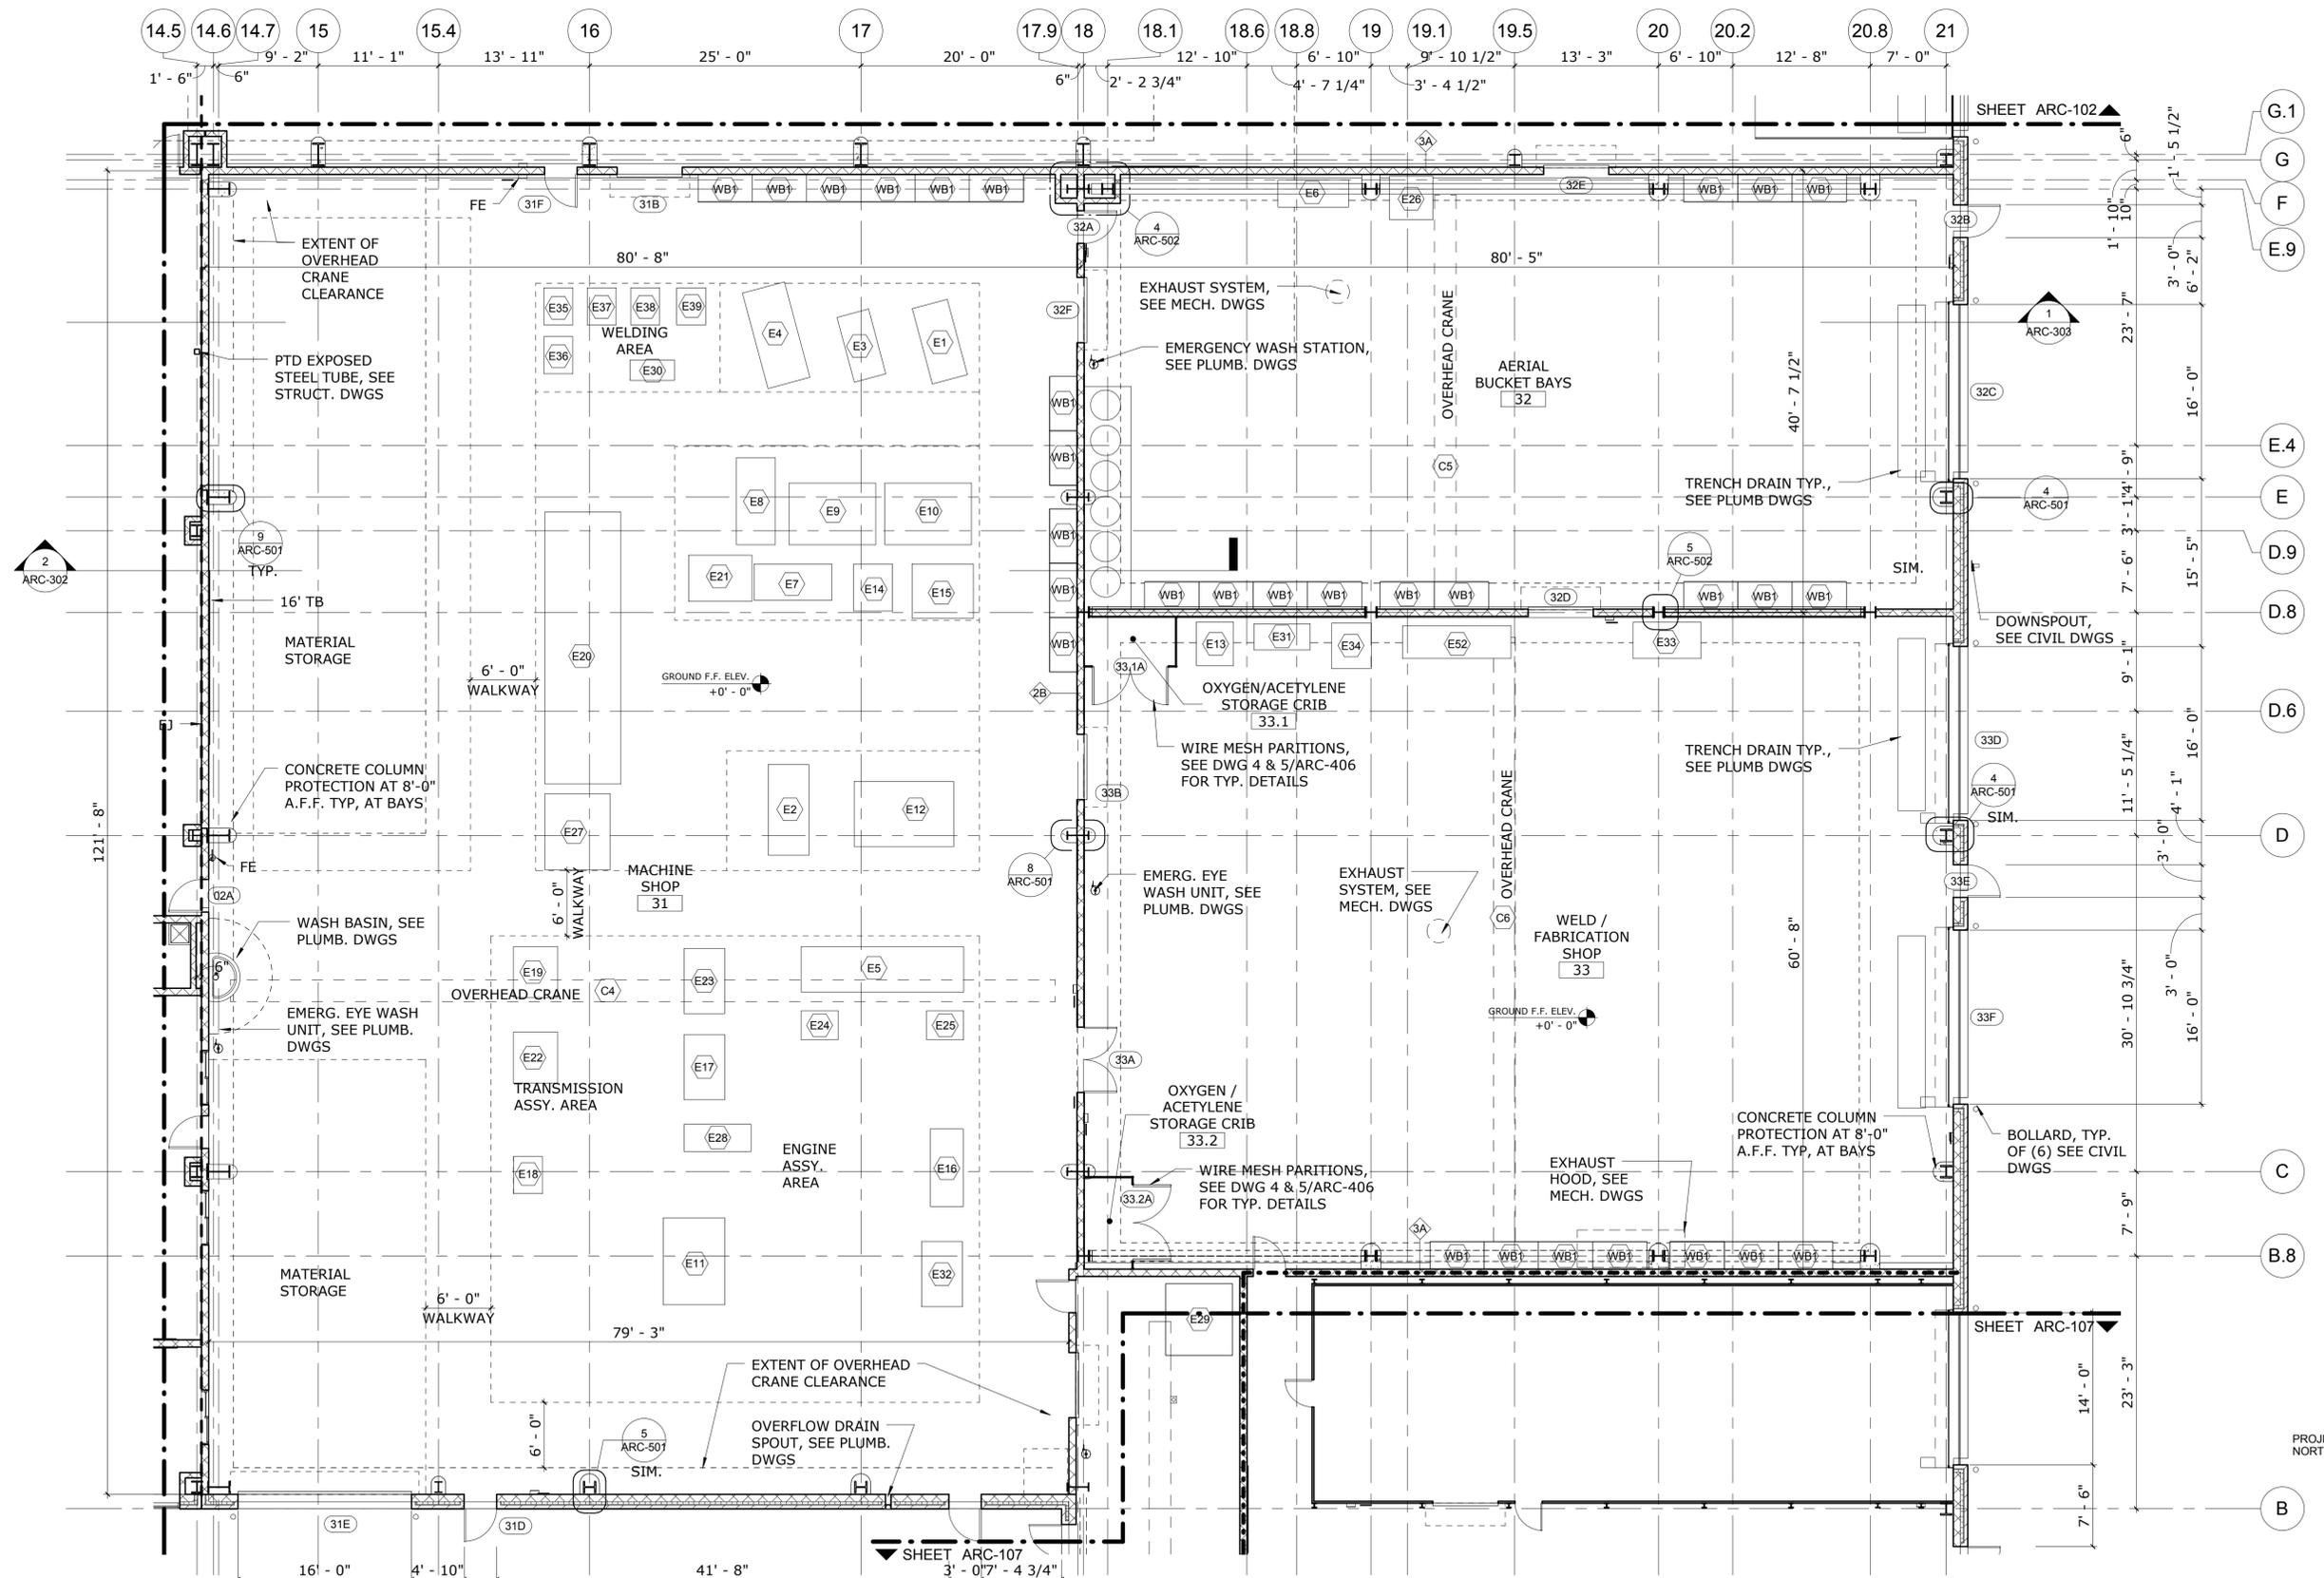

1 FLOOR PLAN PART 'F' - MACHINE SHOP AND SPECIALTY BAYS
SCALE: 1/8" = 1'-0"

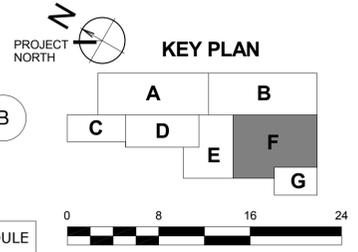

SEE SHEET ARC-006 & ARC-007 FOR EQUIPMENT SCHEDULE

NO.	Revision Description	Date

THE INFORMATION, INCLUDING ESTIMATED QUANTITIES OF WORK, SHOWN ON THESE SHEETS IS BASED ON LIMITED INVESTIGATIONS BY THE STATE AND IS IN NO WAY WARRANTED TO INDICATE THE CONDITIONS OF ACTUAL QUANTITIES OF WORK WHICH WILL BE REQUIRED.

Plotted: 6/6/2014 11:28:23 AM

DESIGNER/DRAFTER
HRM

CHECKED BY:
DGT

SCALE
1/8" = 1'-0"



SIGNATURE/BLOCK:

PROJECT TITLE
REPAIR FACILITY

TOWN
ROCKY HILL


DRAWING TITLE
FLOOR PLAN PART 'F'

PROJECT NO.
118-0167

DRAWING NO.
ARC-106

SHEET NO.
06.14

File Name: C:\Users\HMarshall\Documents\ARCH_CT_DOT_Rocky Hill Repair Facility_Central_hmarshall.rvt

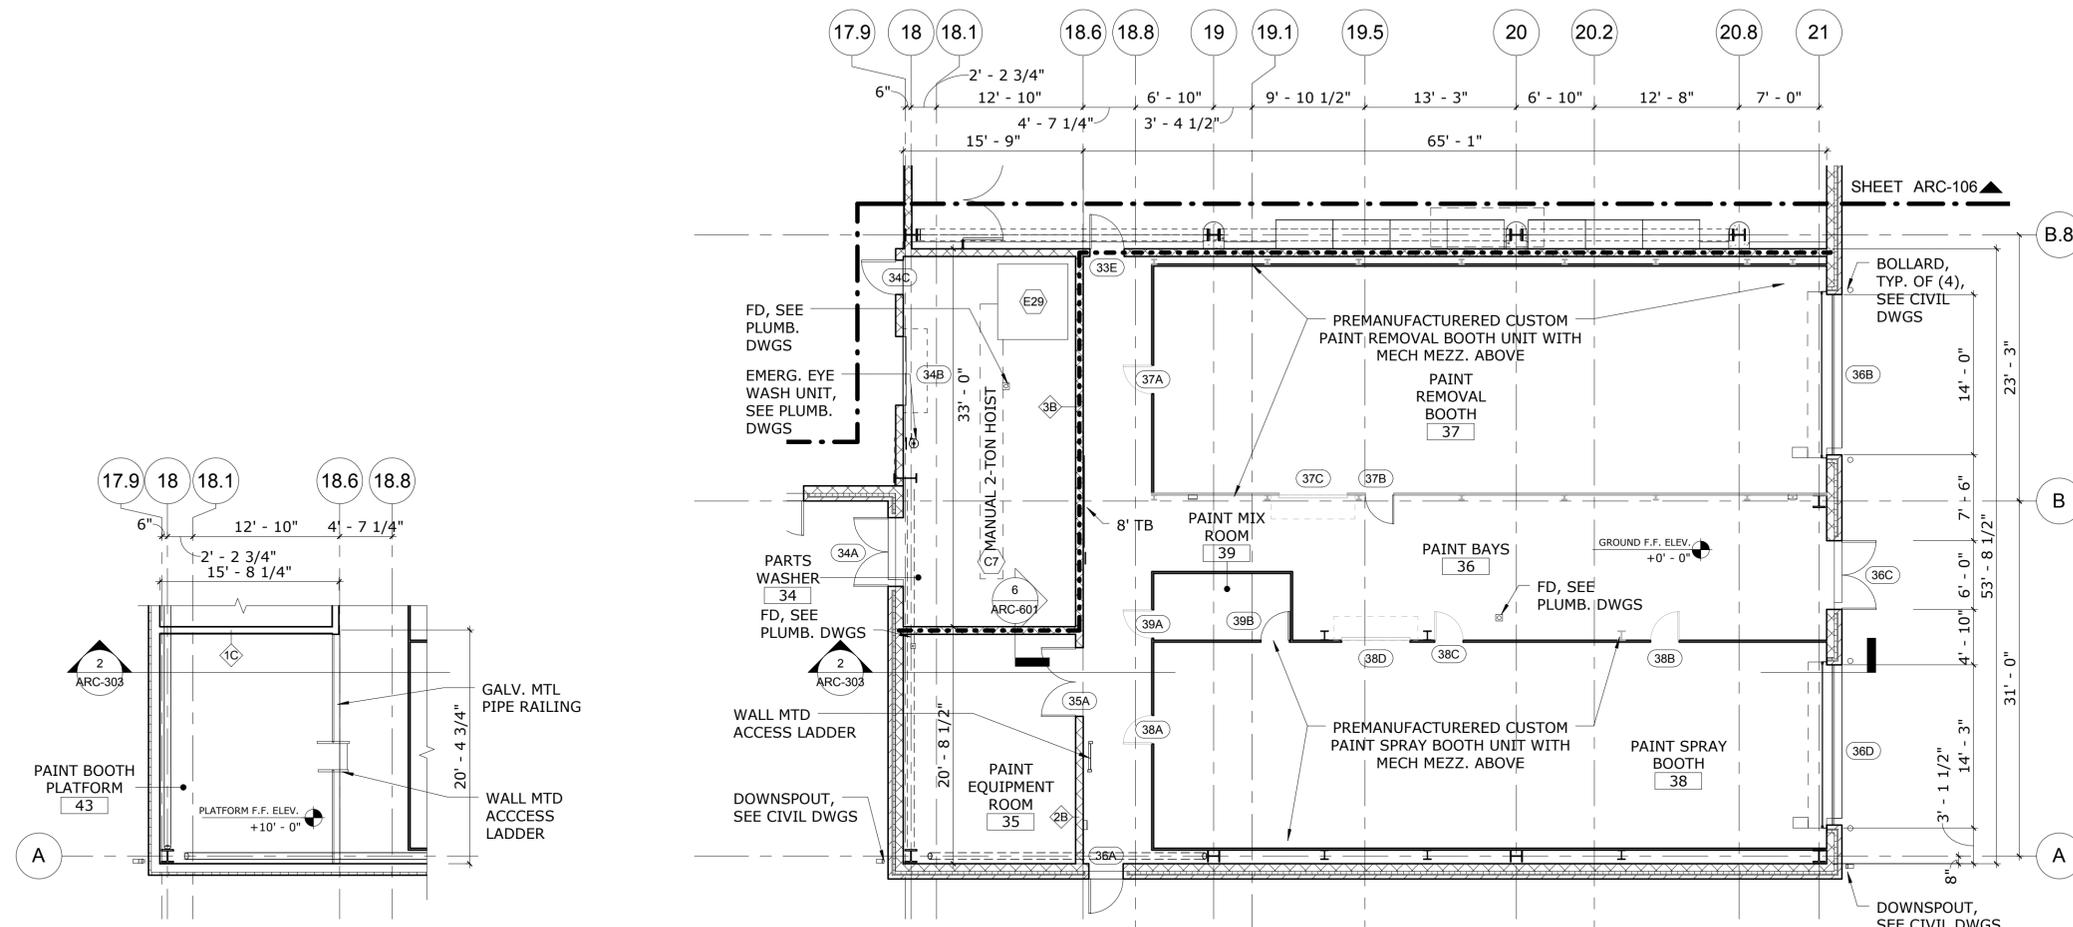

2 PART 'G' - PAINT BOOTH PLATFORM
SCALE: 1/8" = 1'-0"


1 FLOOR PLAN PART 'G' - PAINT BAYS
SCALE: 1/8" = 1'-0"




SEE SHEET ARC-006 & ARC-007 FOR EQUIPMENT SCHEDULE




THE INFORMATION, INCLUDING ESTIMATED QUANTITIES OF WORK, SHOWN ON THESE SHEETS IS BASED ON LIMITED INVESTIGATIONS BY THE STATE AND IS IN NO WAY WARRANTED TO INDICATE THE CONDITIONS OF ACTUAL QUANTITIES OF WORK WHICH WILL BE REQUIRED.		DESIGNER/DRAFTER HRM CHECKED BY: DGT SCALE 1/8" = 1'-0"	STATE OF CONNECTICUT DEPARTMENT OF TRANSPORTATION	SIGNATURE/BLOCK: PROJECT TITLE REPAIR FACILITY	TOWN ROCKY HILL DRAWING TITLE FLOOR PLAN PART 'G'	PROJECT NO. 118-0167 DRAWING NO. ARC-107 SHEET NO. 06.15
NO.	Revision Description	Date	Plotted: 6/6/2014 11:28:27 AM	File Name: C:\Users\HMarshall\Documents\ARCH_CT_DOT_Rocky Hill Repair Facility_Central_hmarshall.rvt		

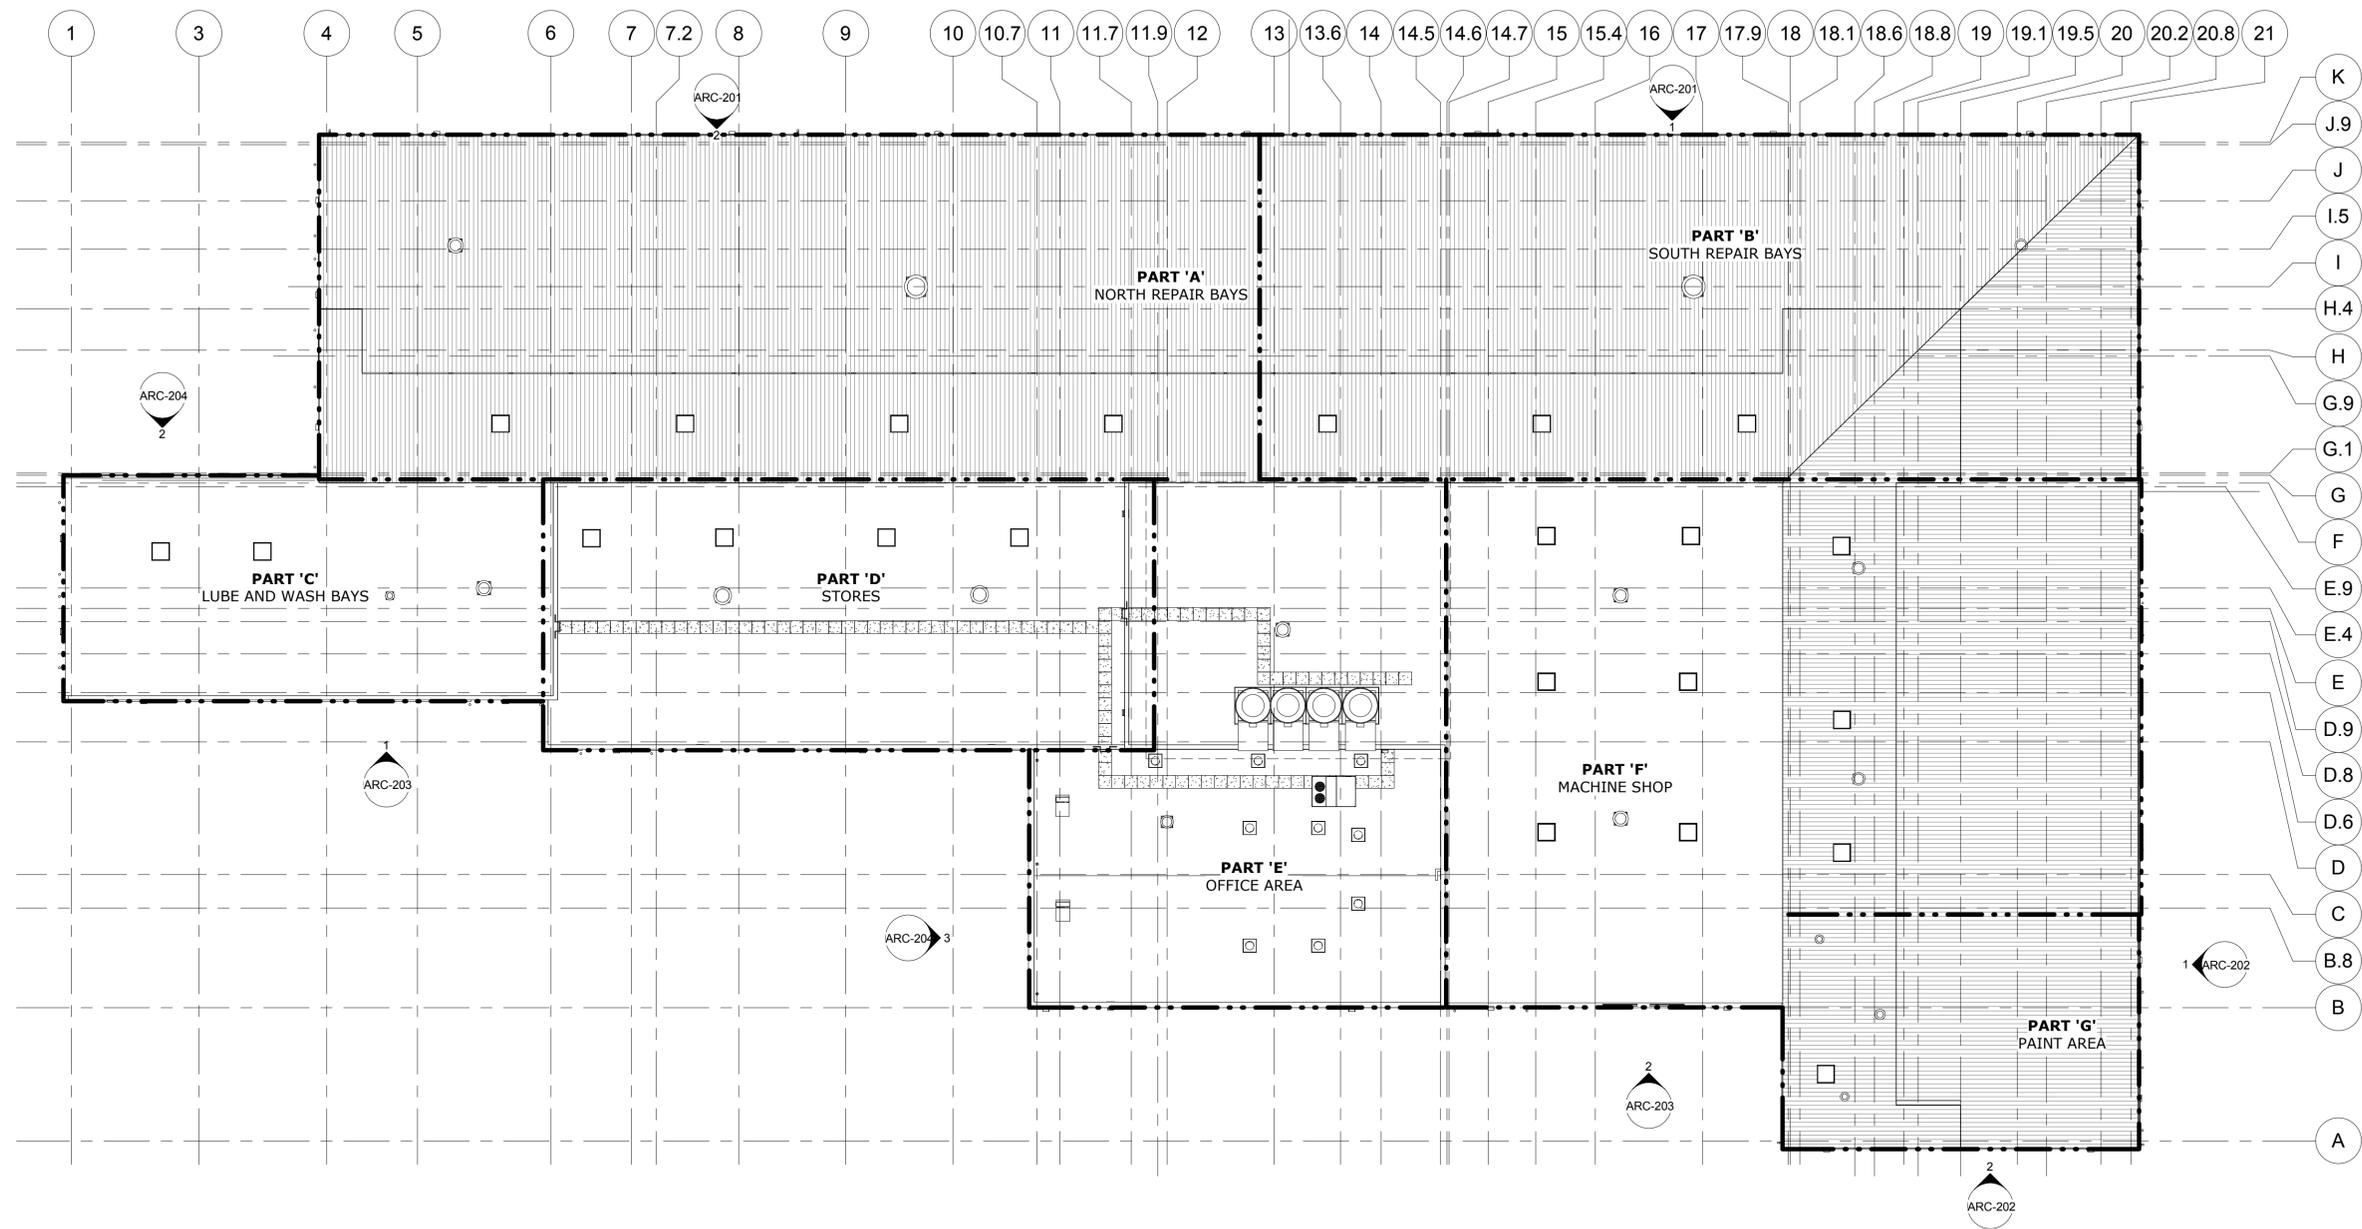


1 ROOF OVERALL PLAN
SCALE: 3/64" = 1'-0"

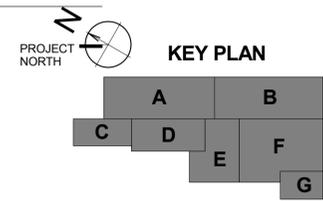


NO.	Revision Description	Date	Plotted: 6/5/2014 10:51:46 PM	DESIGNER/DRAFTER HRM	 STATE OF CONNECTICUT DEPARTMENT OF TRANSPORTATION	SIGNATURE/BLOCK:	PROJECT TITLE REPAIR FACILITY	TOWN ROCKY HILL	PROJECT NO. 118-0167
				CHECKED BY: DGT				SCALE 3/64" = 1'-0"	FILE NAME: C:\Users\HMarshall\Documents\ARCH_CT_DOT_Rocky Hill Repair Facility_Central_hmarshall.rvt
									SHEET NO. 06.16

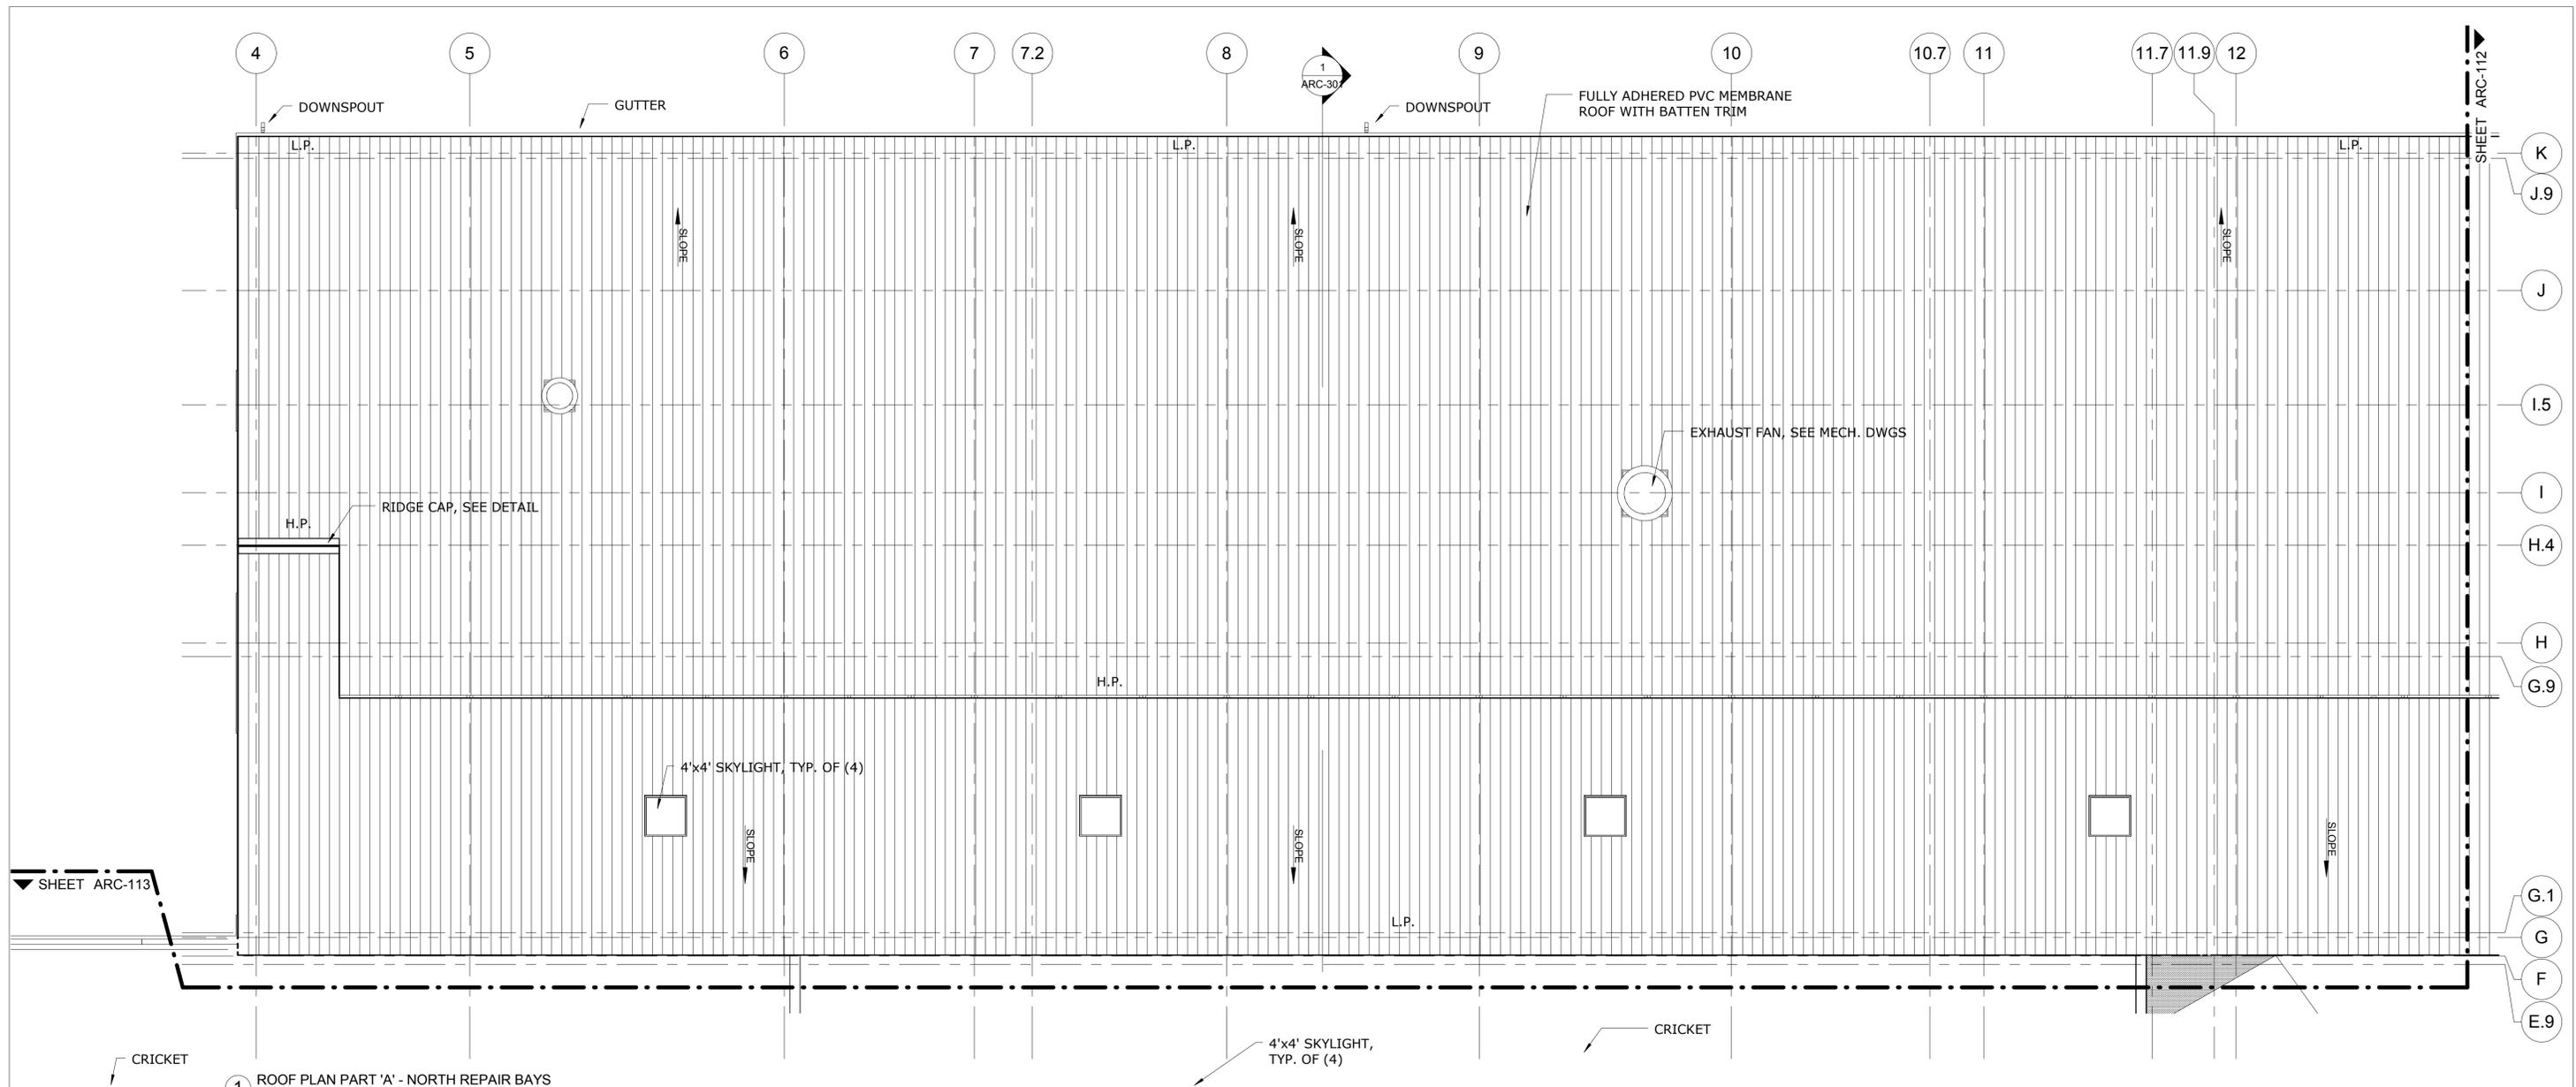


1 ROOF PLAN PART 'A' - NORTH REPAIR BAYS
SCALE: 1/8" = 1'-0"

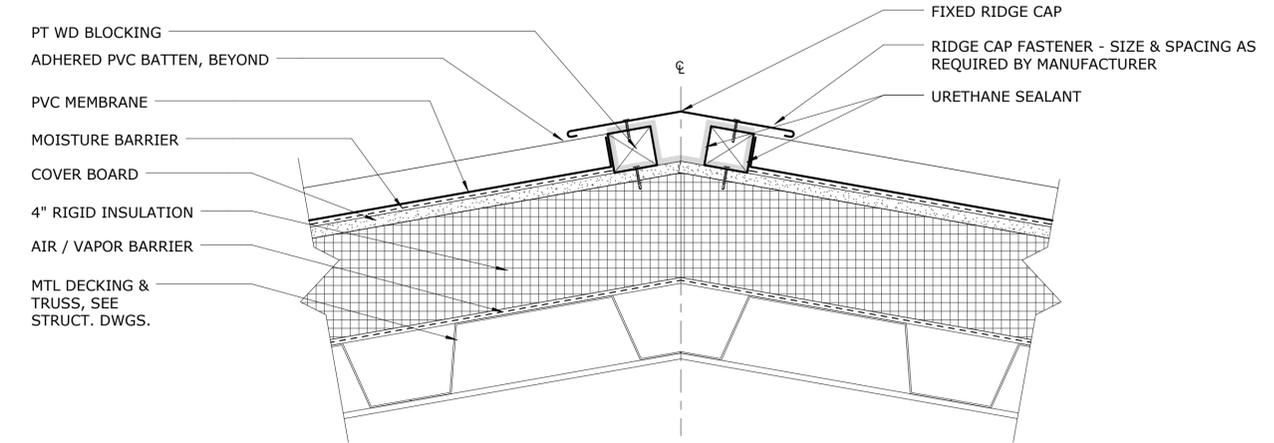

3 RIDGE DETAIL
SCALE: 3" = 1'-0"

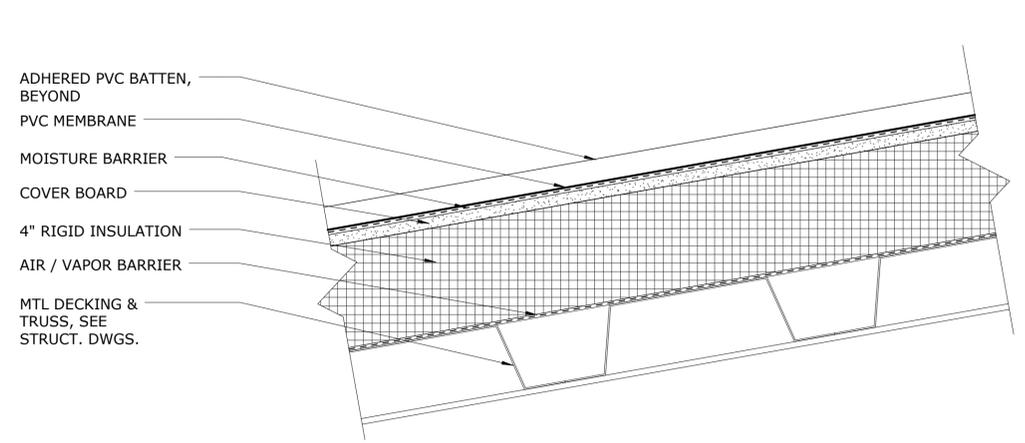

2 PVC MEMBRANE ROOF SYSTEM (AT GABLE ROOFS)
SCALE: 3" = 1'-0"

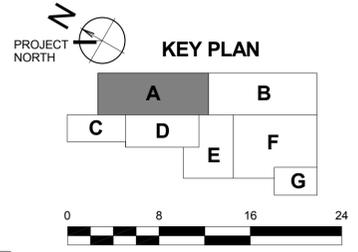

NO.	Revision Description	Date

THE INFORMATION, INCLUDING ESTIMATED QUANTITIES OF WORK, SHOWN ON THESE SHEETS IS BASED ON LIMITED INVESTIGATIONS BY THE STATE AND IS IN NO WAY WARRANTED TO INDICATE THE CONDITIONS OF ACTUAL QUANTITIES OF WORK WHICH WILL BE REQUIRED.


DESIGNER/DRAFTER
HRM
CHECKED BY:
DGT
SCALE
As indicated




SIGNATURE/BLOCK:
PROJECT TITLE
REPAIR FACILITY

TOWN
ROCKY HILL
DRAWING TITLE
ROOF PLAN PART 'A'

PROJECT NO.
118-0167
DRAWING NO.
ARC-111
SHEET NO.
06.17

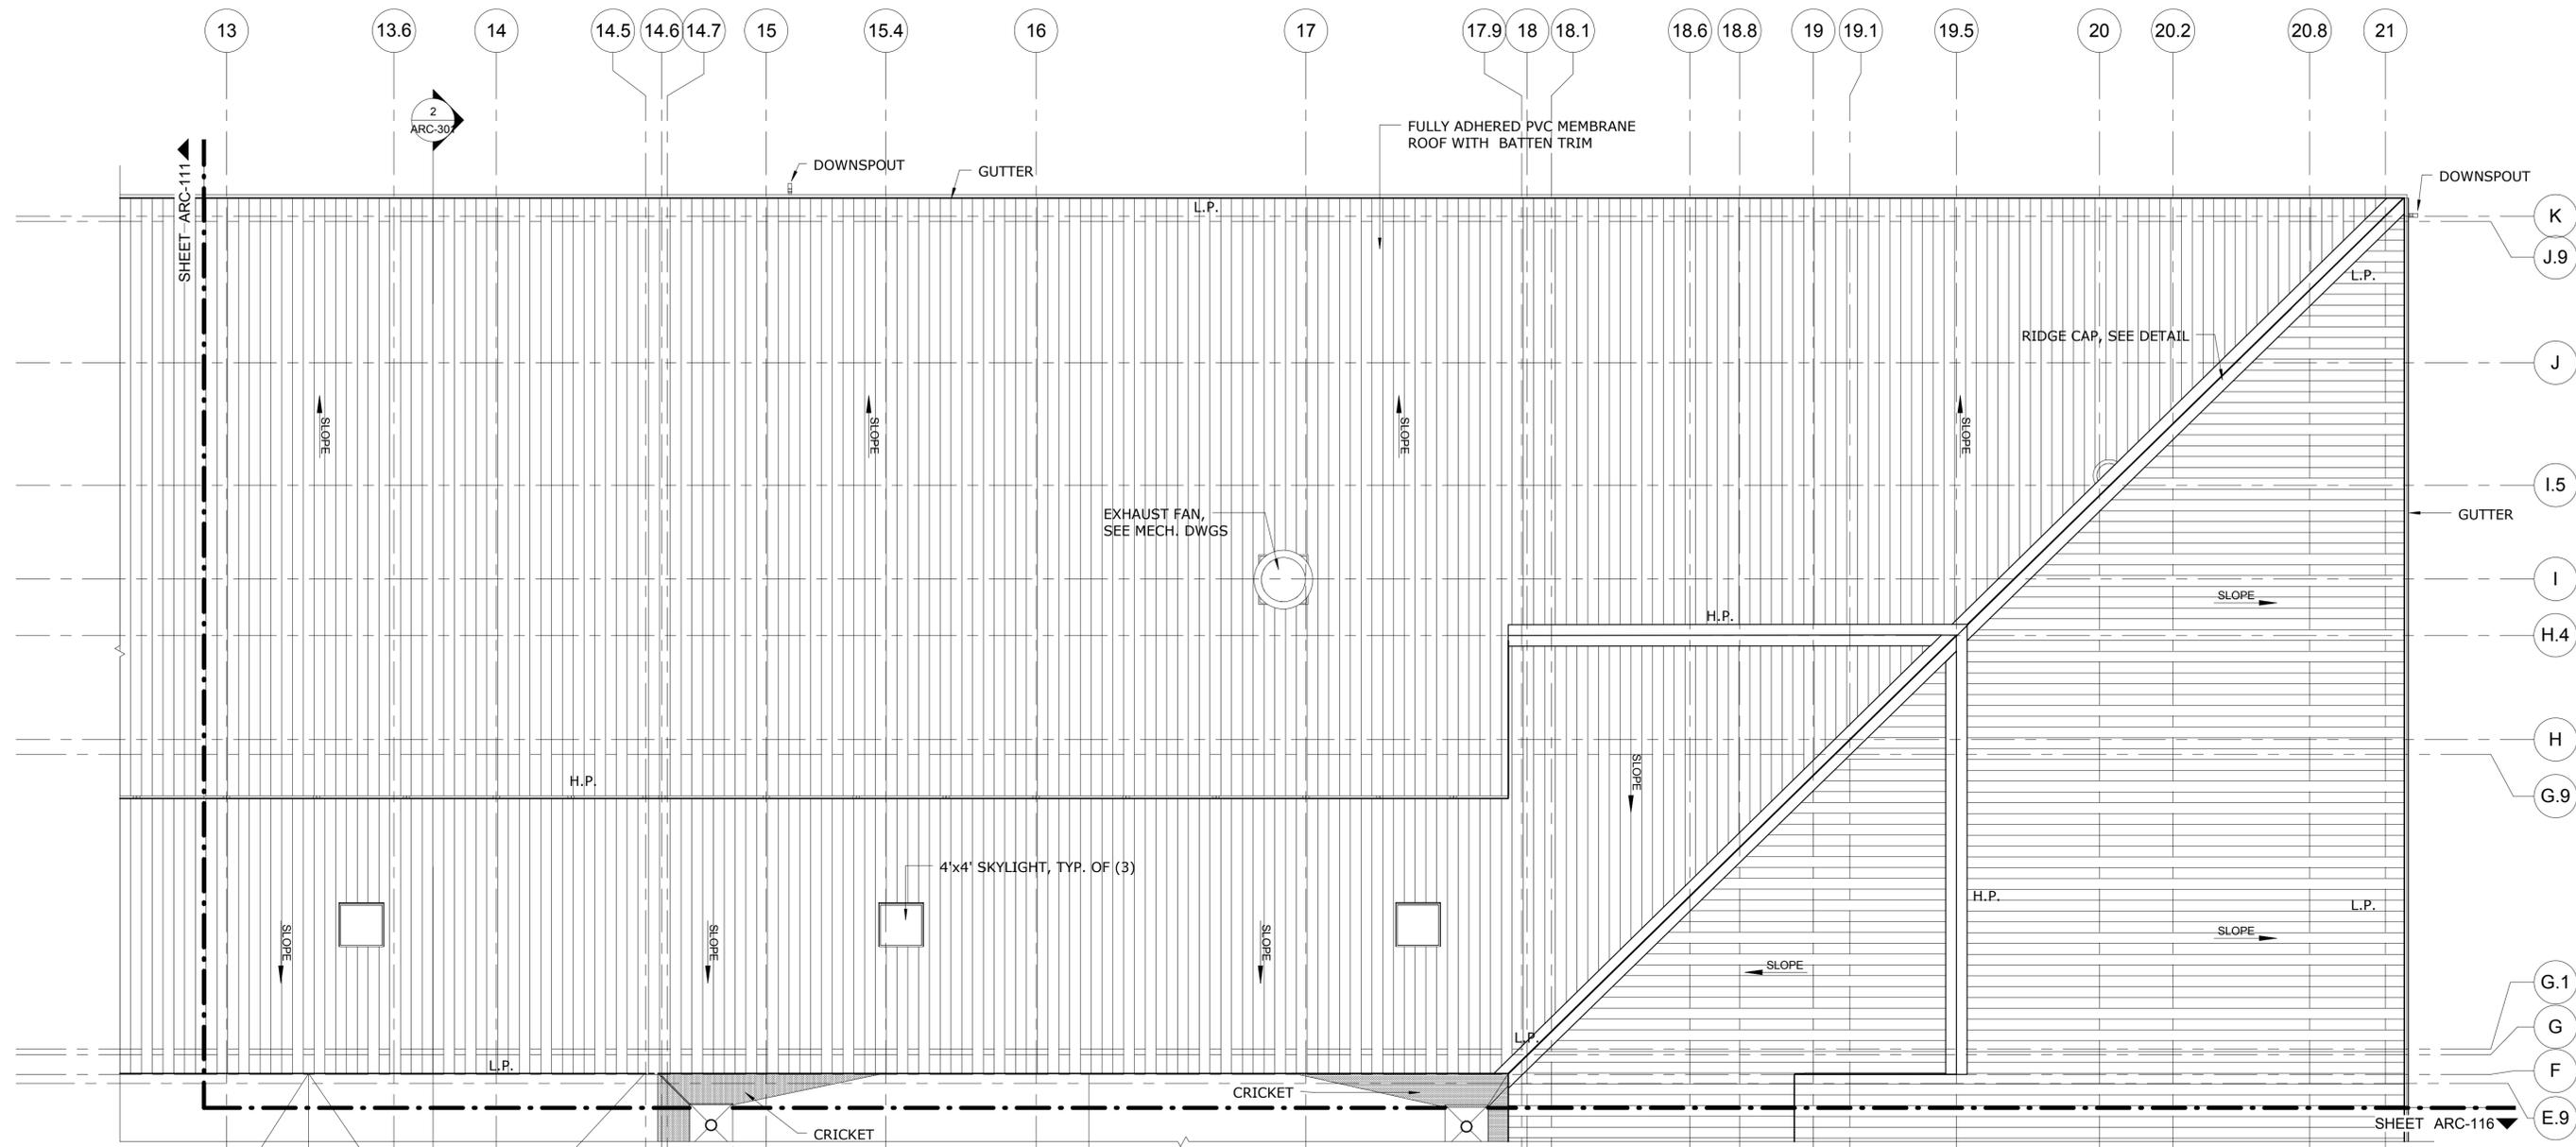


1 ROOF PLAN PART 'B' - SOUTH REPAIR BAYS
SCALE: 1/8" = 1'-0"

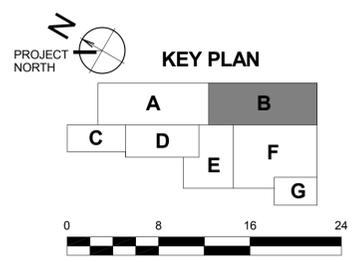

NO.	Revision Description	Date

THE INFORMATION, INCLUDING ESTIMATED QUANTITIES OF WORK, SHOWN ON THESE SHEETS IS BASED ON LIMITED INVESTIGATIONS BY THE STATE AND IS IN NO WAY WARRANTED TO INDICATE THE CONDITIONS OF ACTUAL QUANTITIES OF WORK WHICH WILL BE REQUIRED.

DESIGNER/DRAFTER
HRM
CHECKED BY:
DGT
SCALE
1/8" = 1'-0"

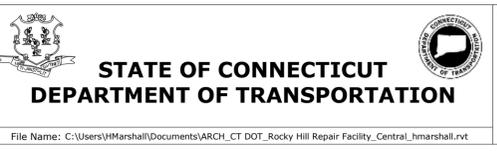


SIGNATURE/BLOCK:
PROJECT TITLE
REPAIR FACILITY


TOWN
ROCKY HILL
DRAWING TITLE
ROOF PLAN PART 'B'

PROJECT NO.
118-0167
DRAWING NO.
ARC-112
SHEET NO.
06.18


File Name: C:\Users\HMarshall\Documents\ARCH_CT_DOT_Rocky Hill Repair Facility_Central_hmarshall.rvt

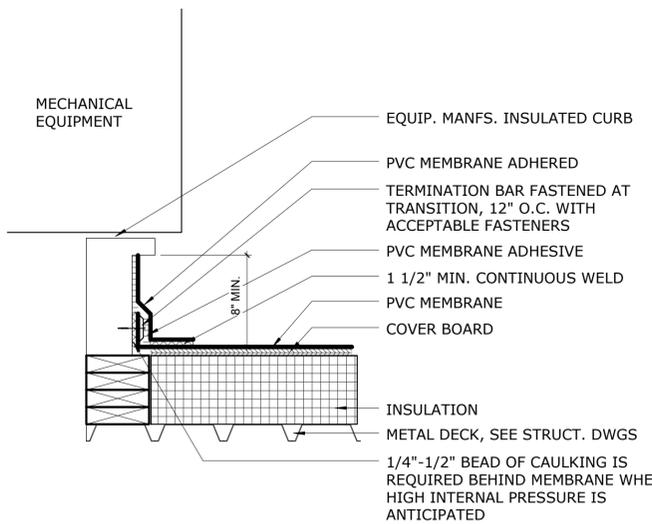


2 ROOF - CURB DETAIL
SCALE: 1 1/2" = 1'-0"

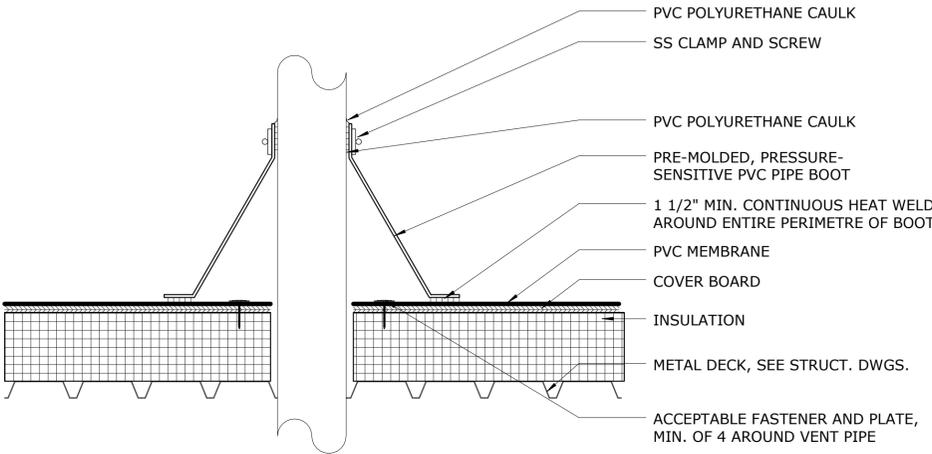


3 PIPE PENETRATION DETAIL
SCALE: 1 1/2" = 1'-0"

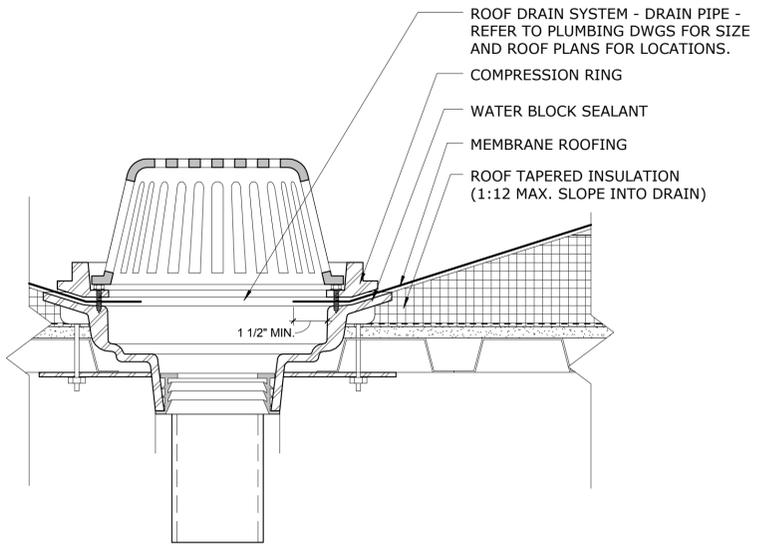


4 ROOF DRAIN DETAIL, TYP.
SCALE: 3" = 1'-0"

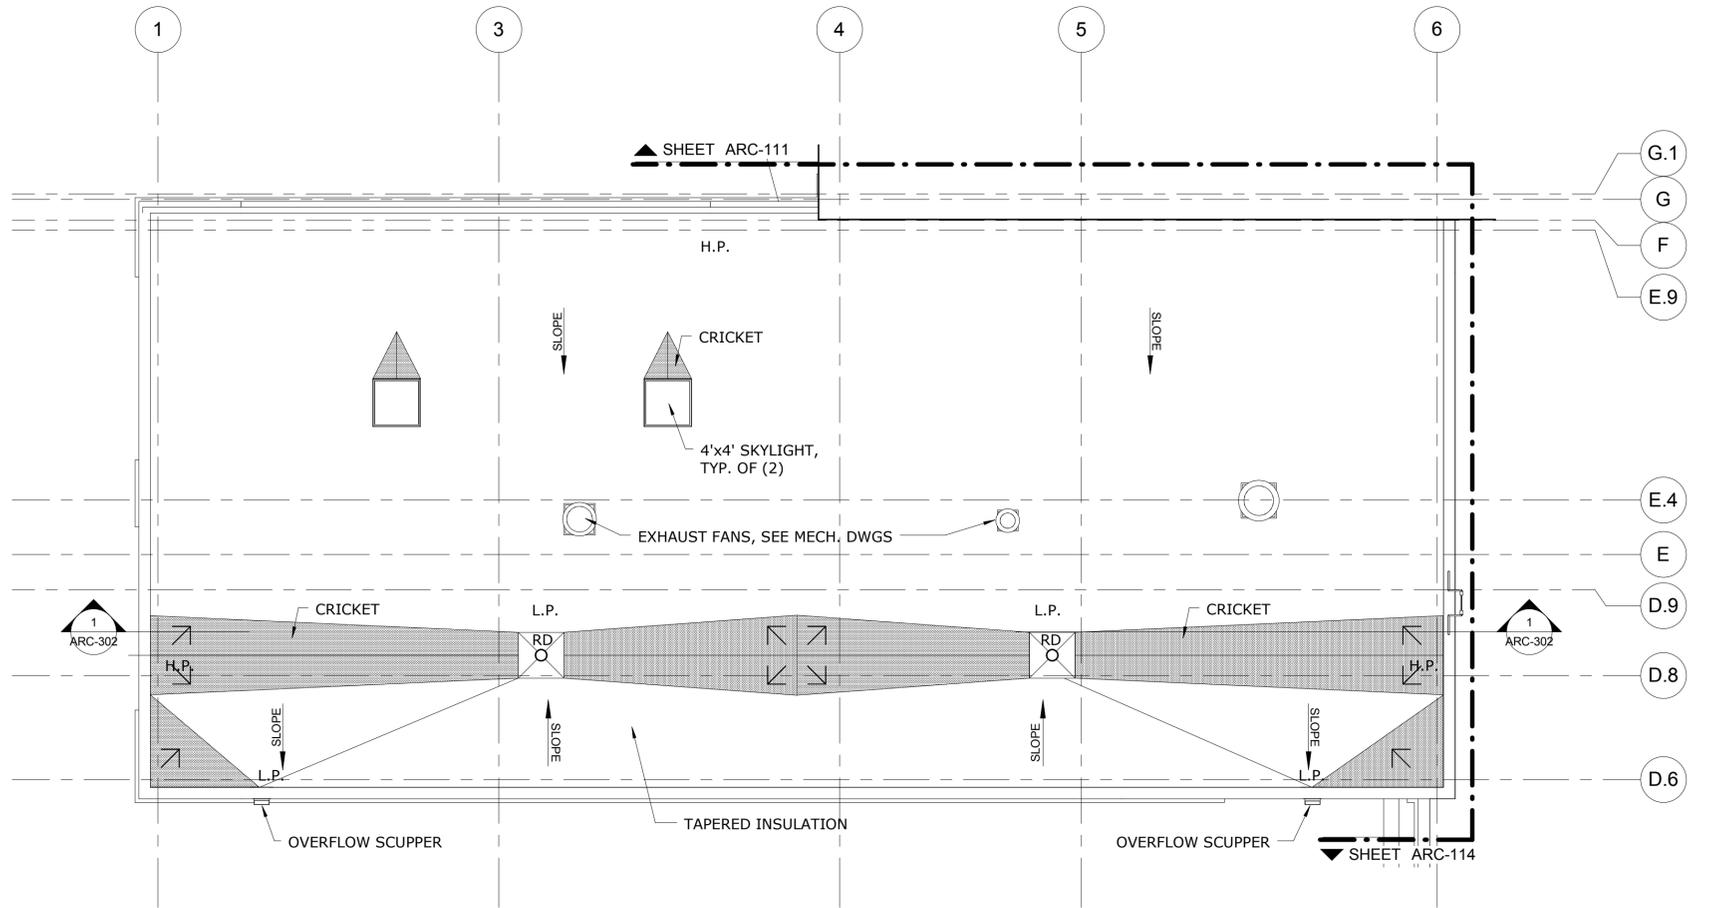


1 ROOF PART 'C'
SCALE: 1/8" = 1'-0"

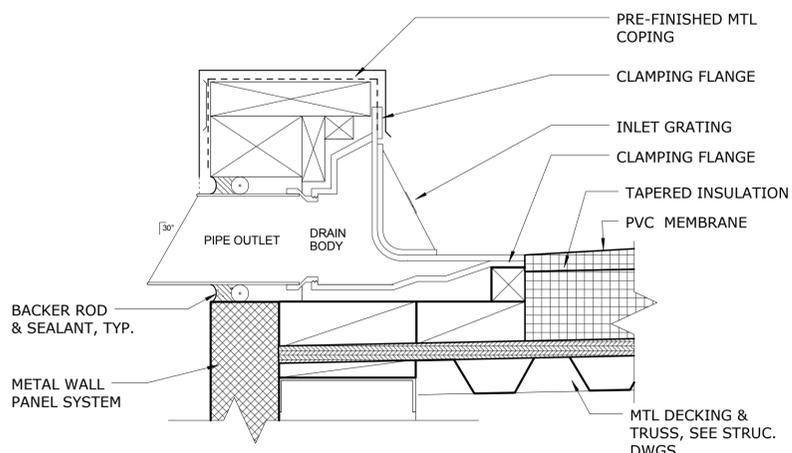

5 OVERFLOW SCUPPER DETAIL
SCALE: 3" = 1'-0"

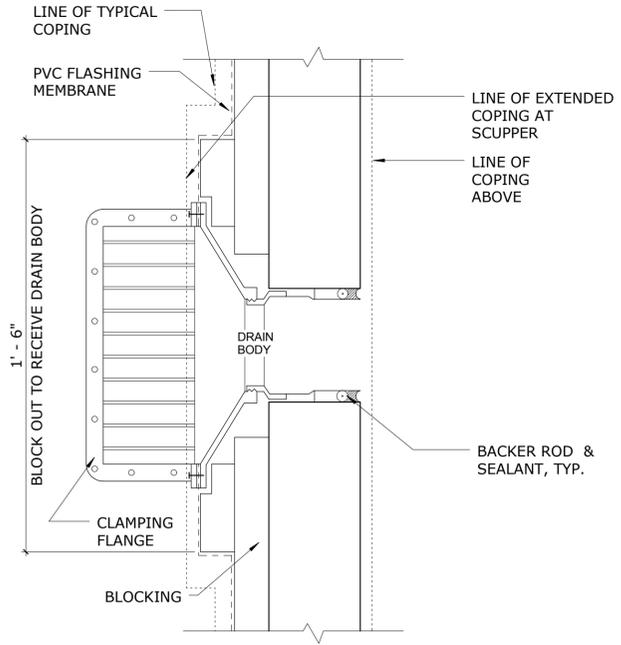

6 OVERFLOW SCUPPER DETAIL
SCALE: 3" = 1'-0"

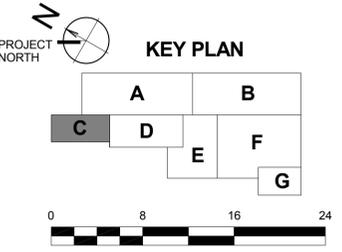

NO.	Revision Description	Date

THE INFORMATION, INCLUDING ESTIMATED QUANTITIES OF WORK, SHOWN ON THESE SHEETS IS BASED ON LIMITED INVESTIGATIONS BY THE STATE AND IS IN NO WAY WARRANTED TO INDICATE THE CONDITIONS OF ACTUAL QUANTITIES OF WORK WHICH WILL BE REQUIRED.

DESIGNER/DRAFTER
HRM

CHECKED BY:
DGT

SCALE
As indicated



SIGNATURE/BLOCK:


TOWN
ROCKY HILL

DRAWING TITLE
ROOF PLAN PART 'C'


PROJECT NO.
118-0167

DRAWING NO.
ARC-113

SHEET NO.
06.19

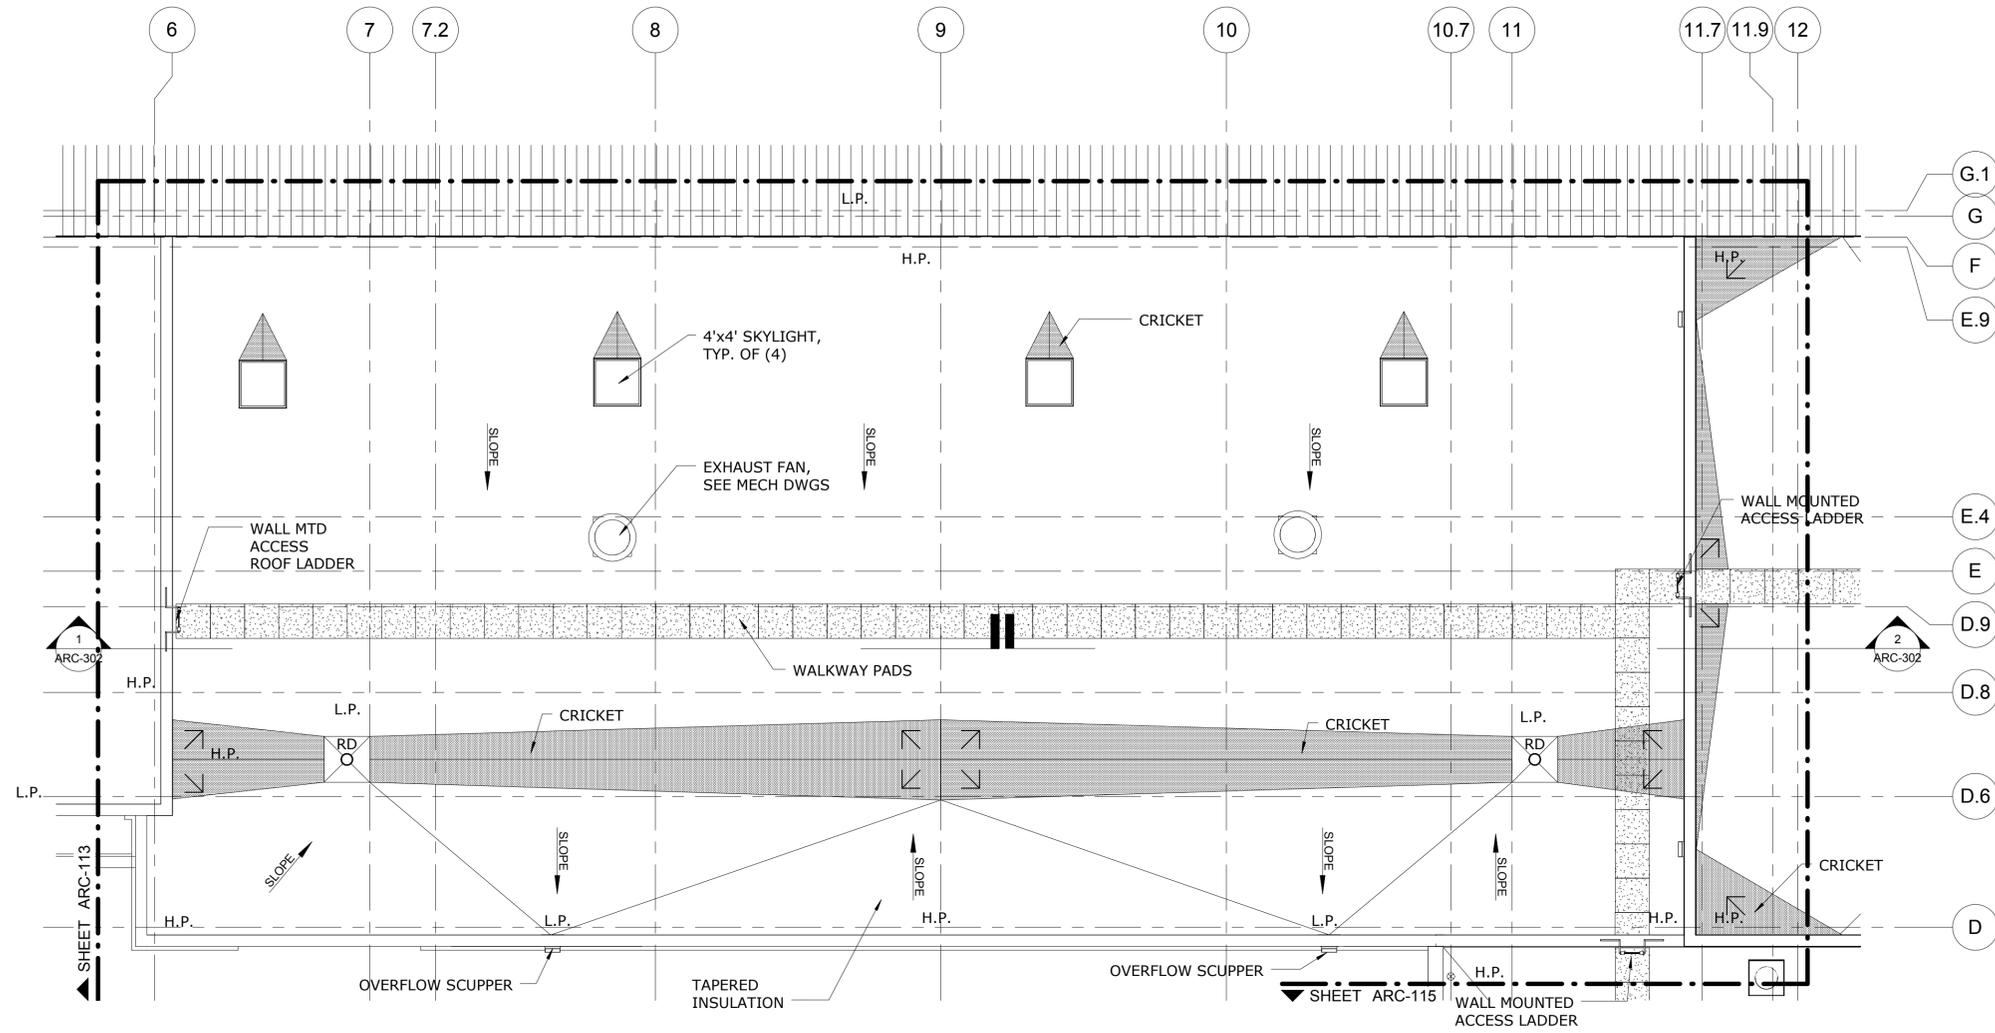

1 ROOF PART 'D'
SCALE: 1/8" = 1'-0"

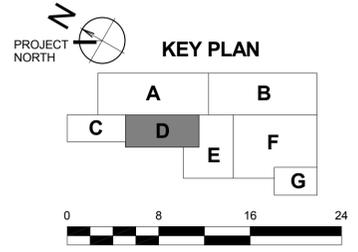

NO.	Revision Description	Date

THE INFORMATION, INCLUDING ESTIMATED QUANTITIES OF WORK, SHOWN ON THESE SHEETS IS BASED ON LIMITED INVESTIGATIONS BY THE STATE AND IS IN NO WAY WARRANTED TO INDICATE THE CONDITIONS OF ACTUAL QUANTITIES OF WORK WHICH WILL BE REQUIRED.

DESIGNER/DRAFTER
HRM

CHECKED BY:
DGT

SCALE
1/8" = 1'-0"

Plotted: 6/7/2014 9:33:32 PM

STATE OF CONNECTICUT
DEPARTMENT OF TRANSPORTATION

File Name: C:\Users\HMarshall\Documents\ARCH_CT_DOT_Rocky Hill Repair Facility_Central_hmarshall.rvt

SIGNATURE/BLOCK:

PROJECT TITLE
REPAIR FACILITY


TOWN
ROCKY HILL

DRAWING TITLE
ROOF PLAN PART 'D'


PROJECT NO.
118-0167

DRAWING NO.
ARC-114


SHEET NO.
06.20

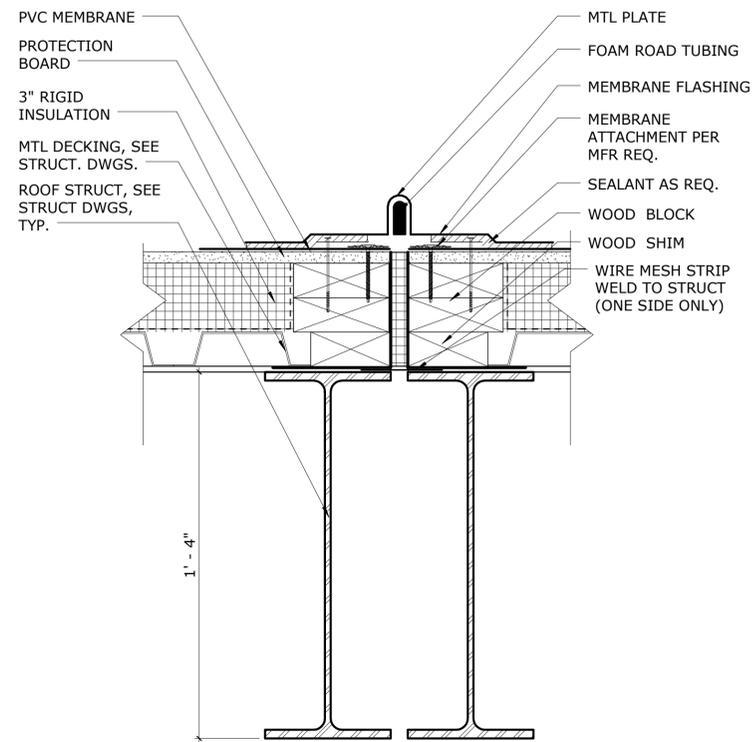


3 TYPICAL DETAIL AT ROOF EXPANSION JOINT
SCALE: 3" = 1'-0"

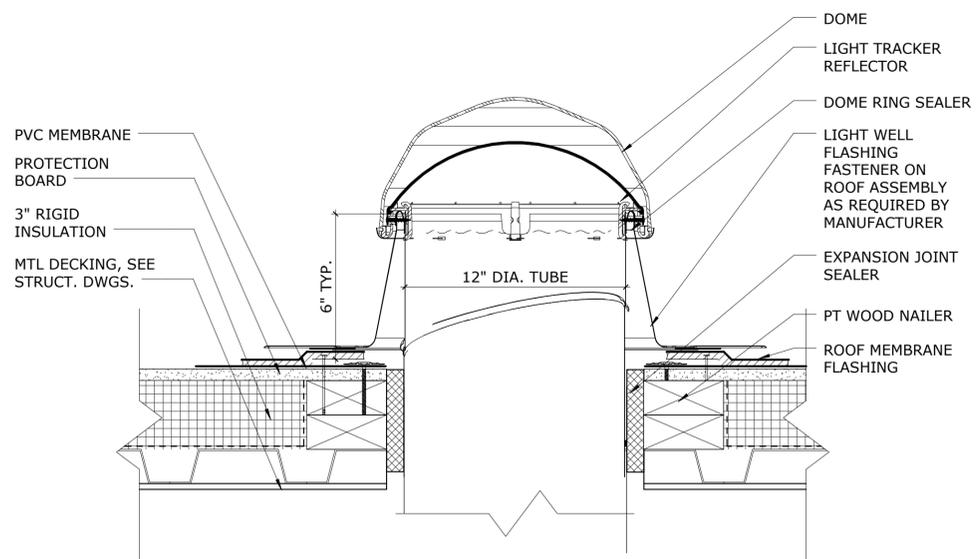

2 SOLARTUBE DETAIL, TYP.
SCALE: 3" = 1'-0"

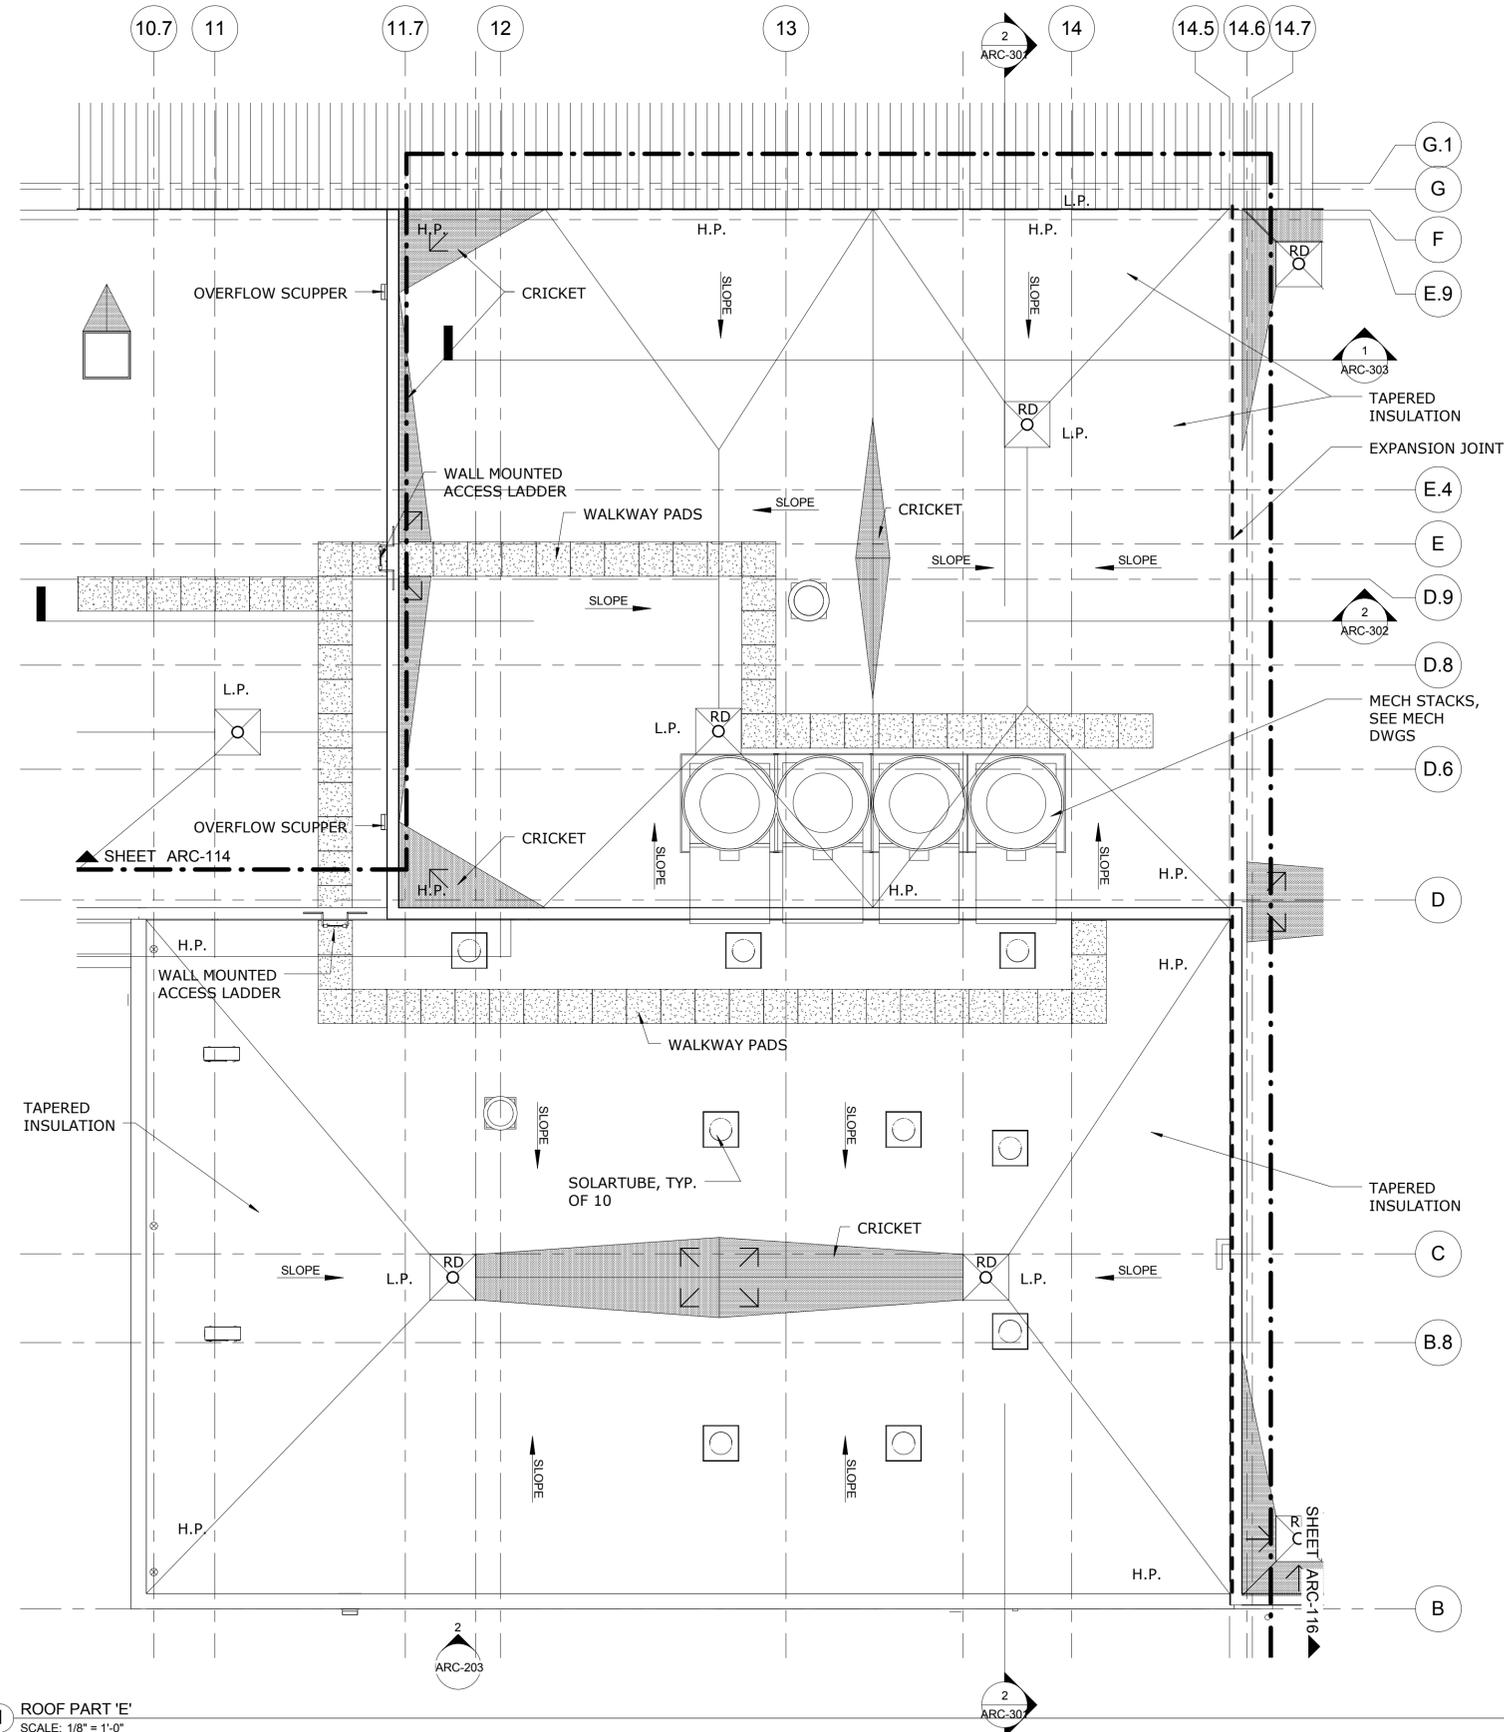

1 ROOF PART 'E'
SCALE: 1/8" = 1'-0"

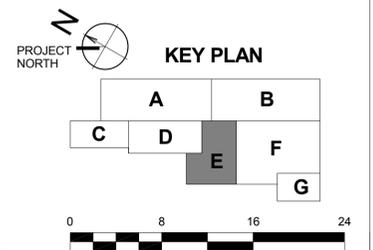

NO.	Revision Description	Date

DESIGNER/DRAFTER
HRM
CHECKED BY:
DGT
SCALE
As indicated

STATE OF CONNECTICUT
DEPARTMENT OF TRANSPORTATION

File Name: C:\Users\HMarshall\Documents\ARCH_CT_DOT_Rocky Hill Repair Facility_Central_hmarshall.rvt

SIGNATURE/BLOCK:

PROJECT TITLE
REPAIR FACILITY


TOWN
ROCKY HILL

DRAWING TITLE
ROOF PLAN PART 'E'


PROJECT NO.
118-0167

DRAWING NO.
ARC-115

SHEET NO.
06.21

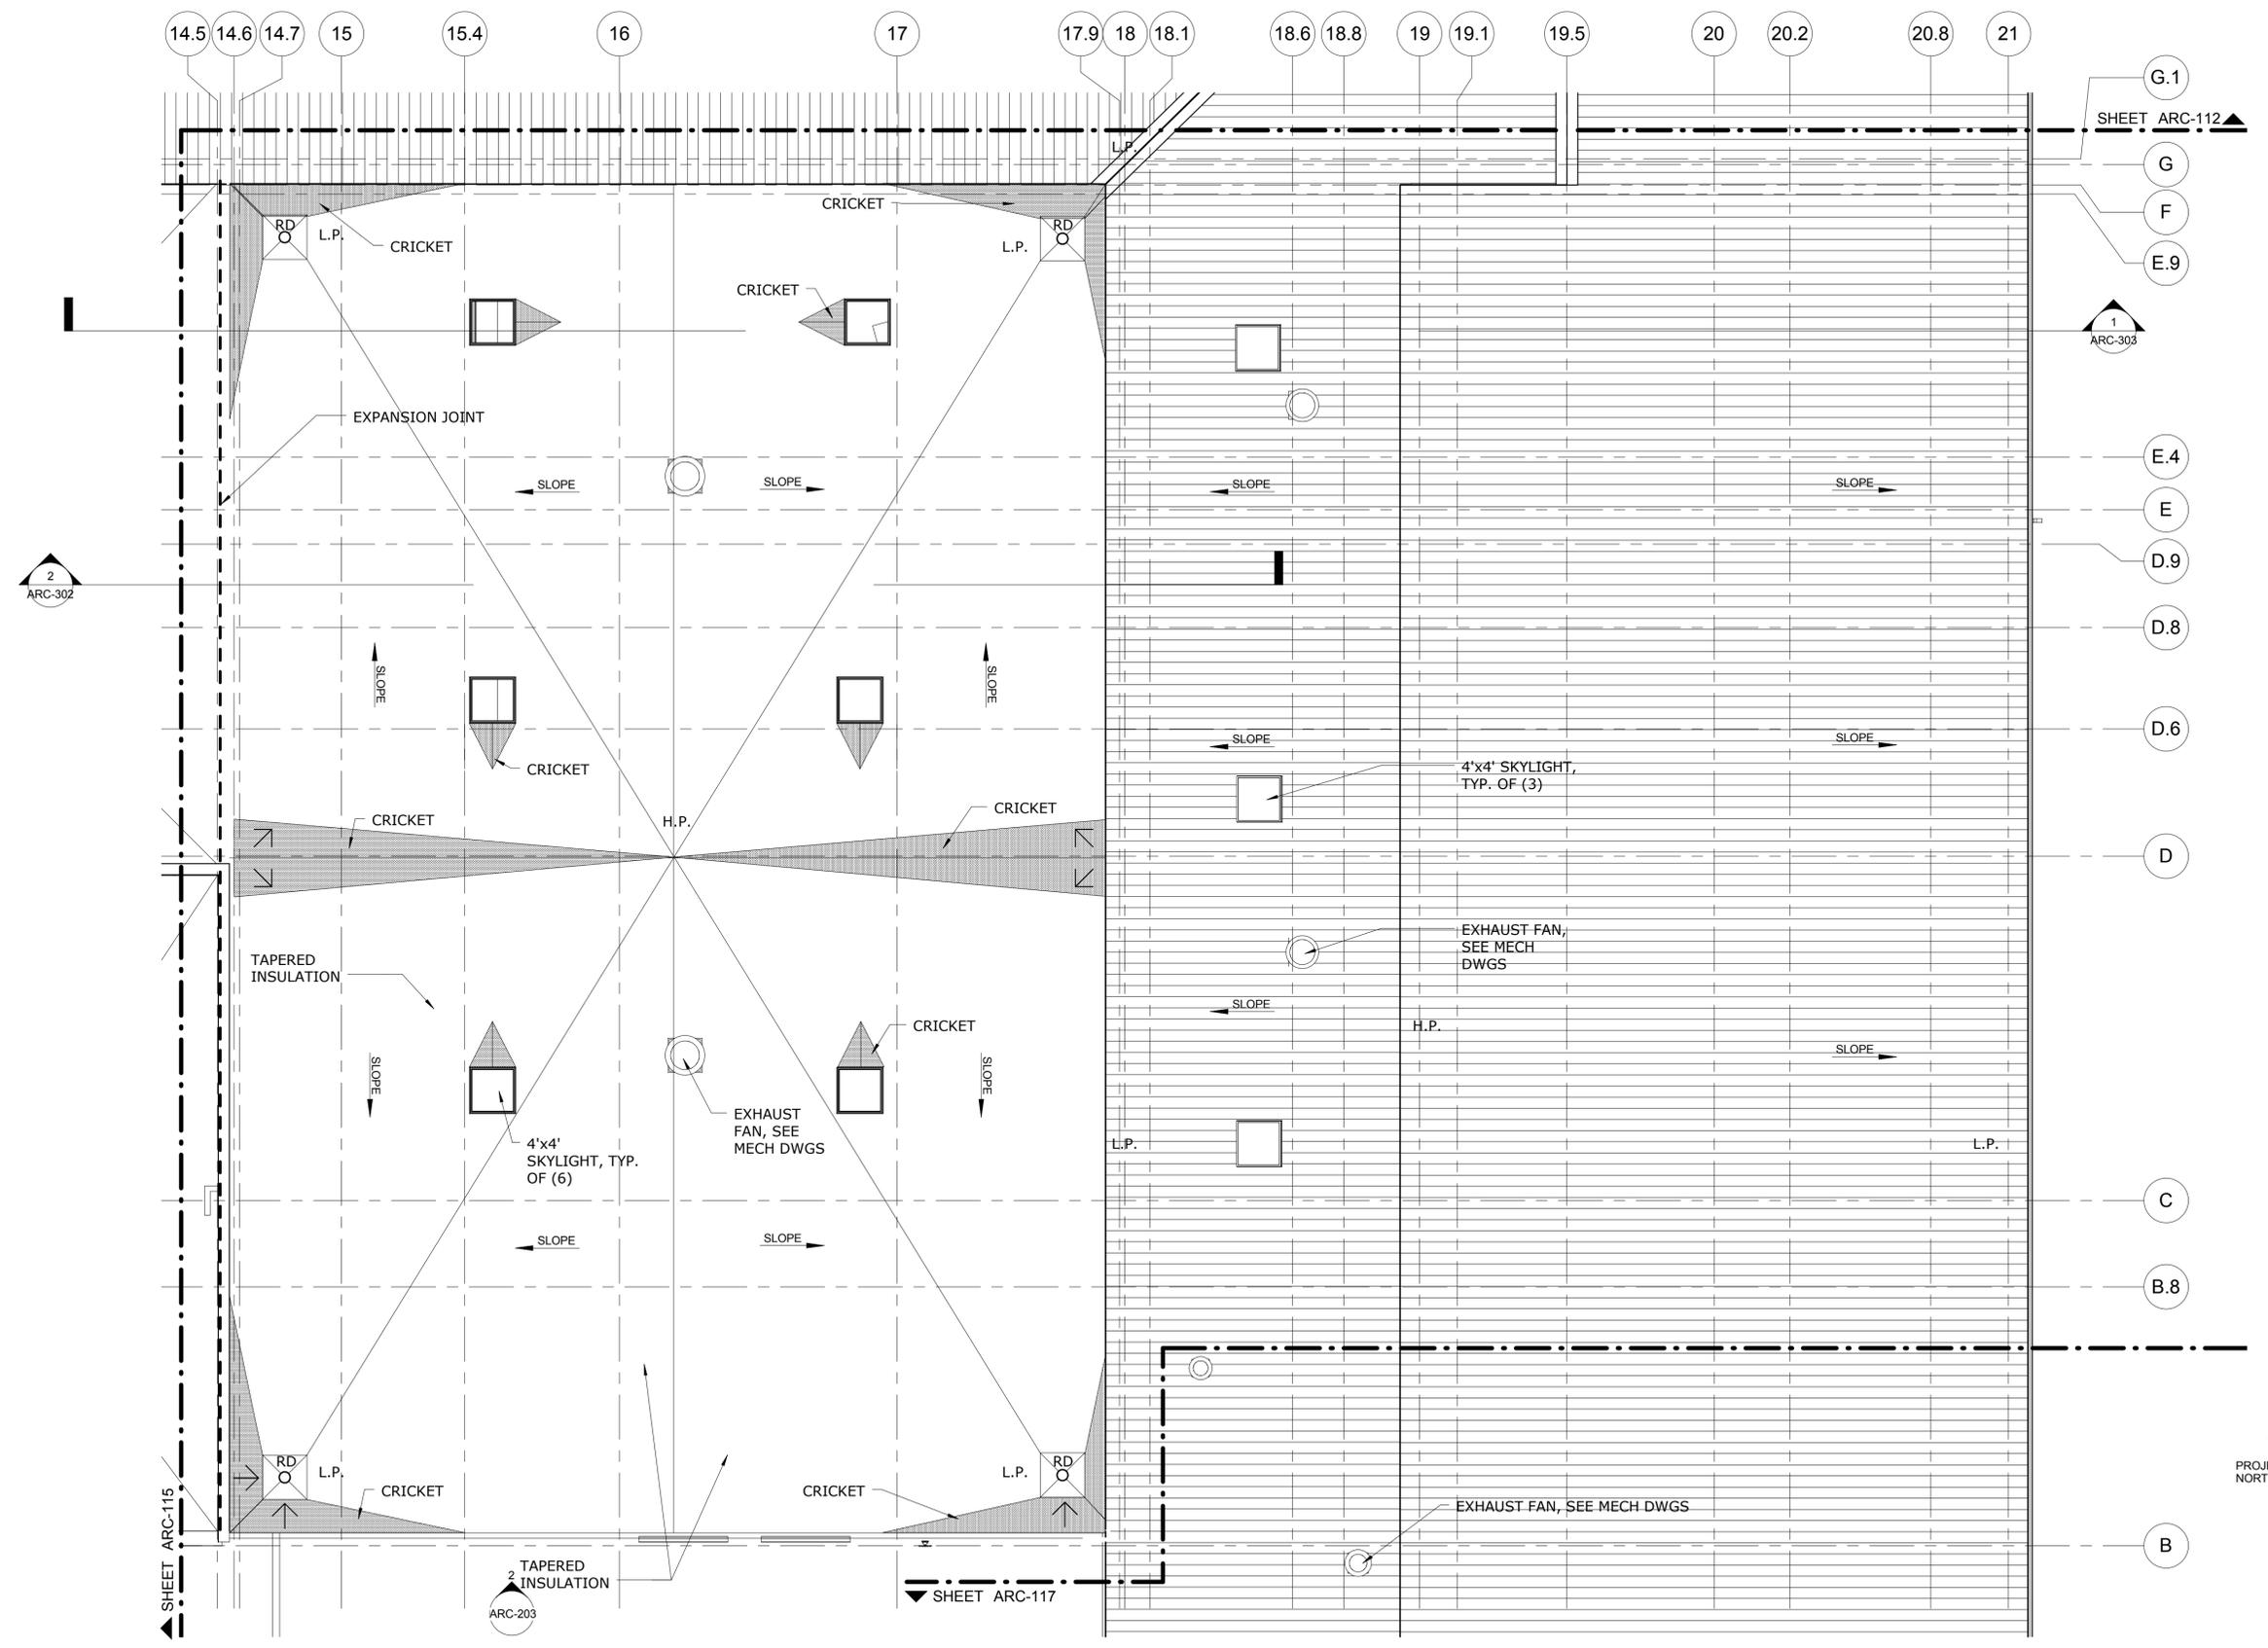

1 ROOF PART 'F'
SCALE: 1/8" = 1'-0"

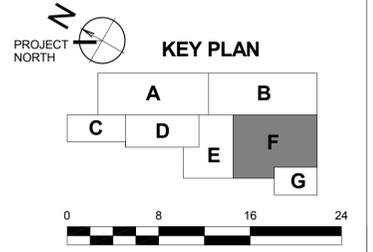

NO.	Revision Description	Date

THE INFORMATION, INCLUDING ESTIMATED QUANTITIES OF WORK, SHOWN ON THESE SHEETS IS BASED ON LIMITED INVESTIGATIONS BY THE STATE AND IS IN NO WAY WARRANTED TO INDICATE THE CONDITIONS OF ACTUAL QUANTITIES OF WORK WHICH WILL BE REQUIRED.

DESIGNER/DRAFTER
HRM
CHECKED BY:
DGT
SCALE
1/8" = 1'-0"




SIGNATURE/BLOCK:


PROJECT TITLE
REPAIR FACILITY

TOWN
ROCKY HILL
DRAWING TITLE
ROOF PLAN PART 'F'


PROJECT NO.
118-0167
DRAWING NO.
ARC-116
SHEET NO.
06.22

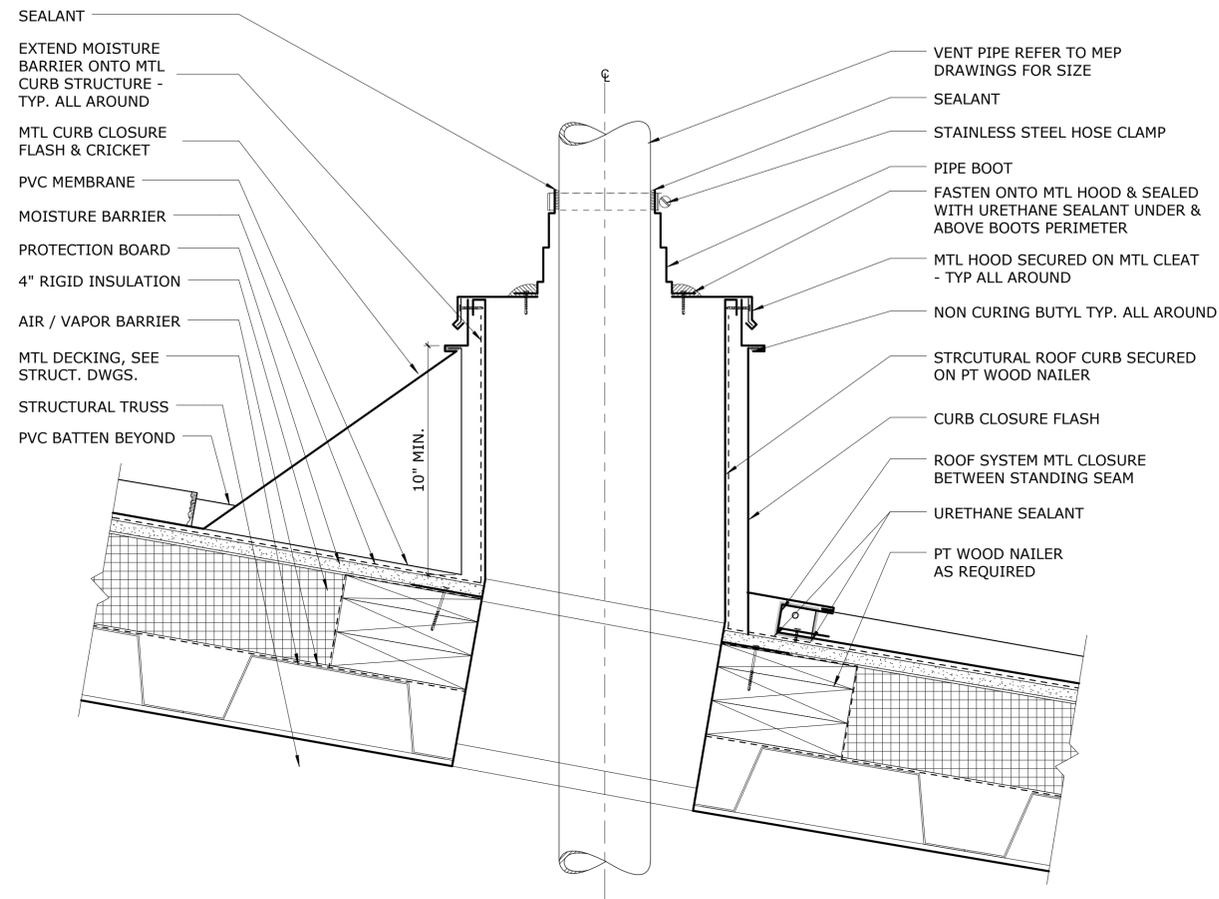

2 VENT PIPE PENETRATION DETAIL (AT GABLE ROOFS)
SCALE: 3" = 1'-0"

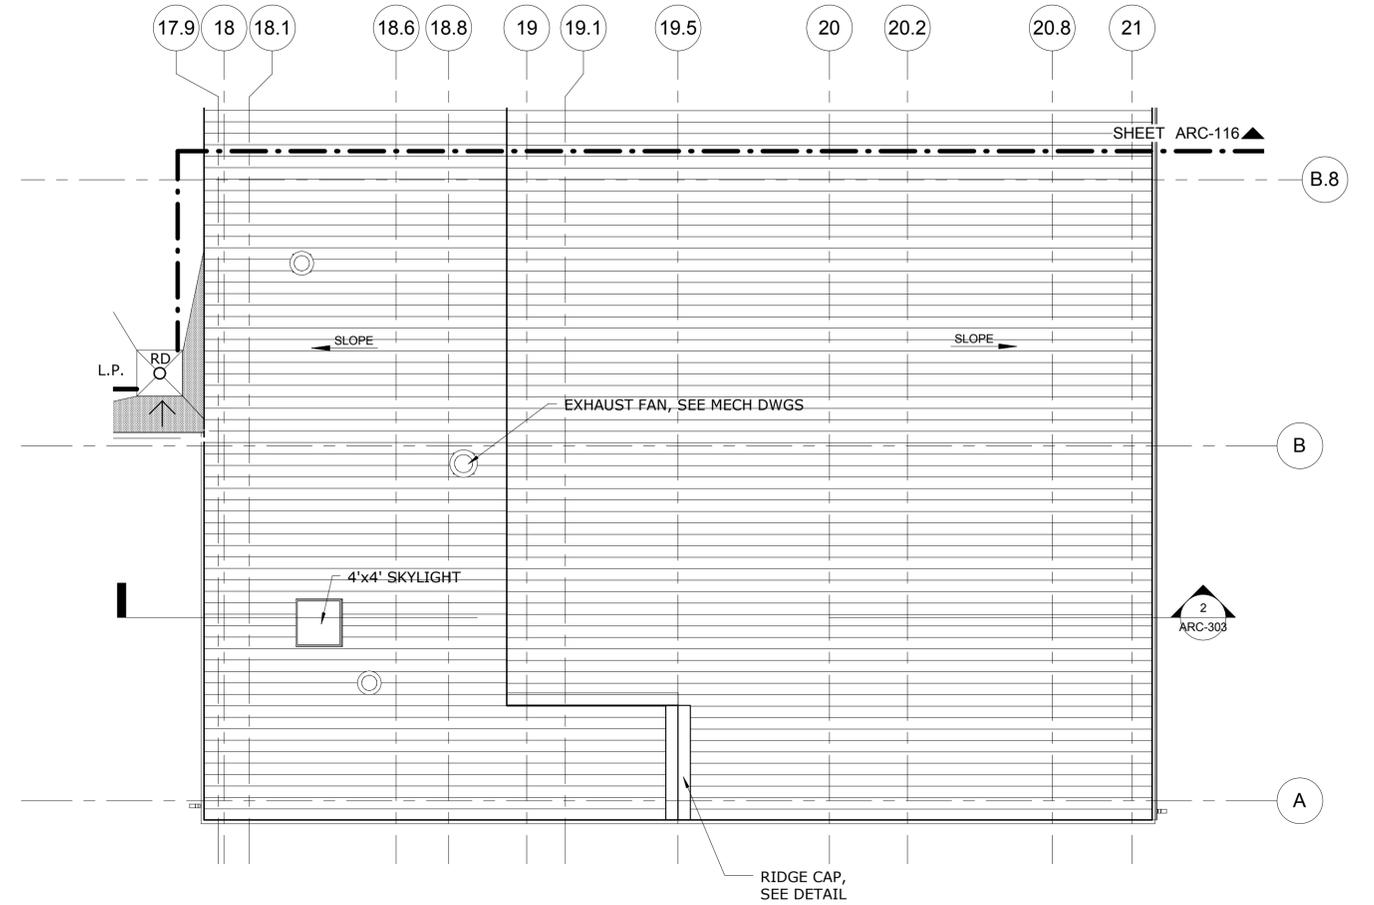

1 ROOF PART 'G'
SCALE: 1/8" = 1'-0"

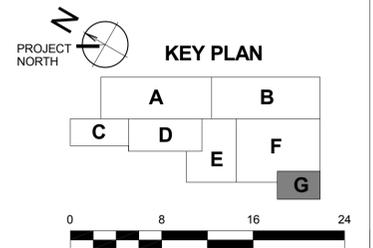

NO.	Revision Description	Date

THE INFORMATION, INCLUDING ESTIMATED QUANTITIES OF WORK, SHOWN ON THESE SHEETS IS BASED ON LIMITED INVESTIGATIONS BY THE STATE AND IS IN NO WAY WARRANTED TO INDICATE THE CONDITIONS OF ACTUAL QUANTITIES OF WORK WHICH WILL BE REQUIRED.


DESIGNER/DRAFTER
HRM
CHECKED BY:
DGT
SCALE
As indicated




SIGNATURE/BLOCK:
PROJECT TITLE
REPAIR FACILITY

TOWN
ROCKY HILL
DRAWING TITLE
ROOF PLAN PART 'G'

PROJECT NO.
118-0167
DRAWING NO.
ARC-117
SHEET NO.
06.23

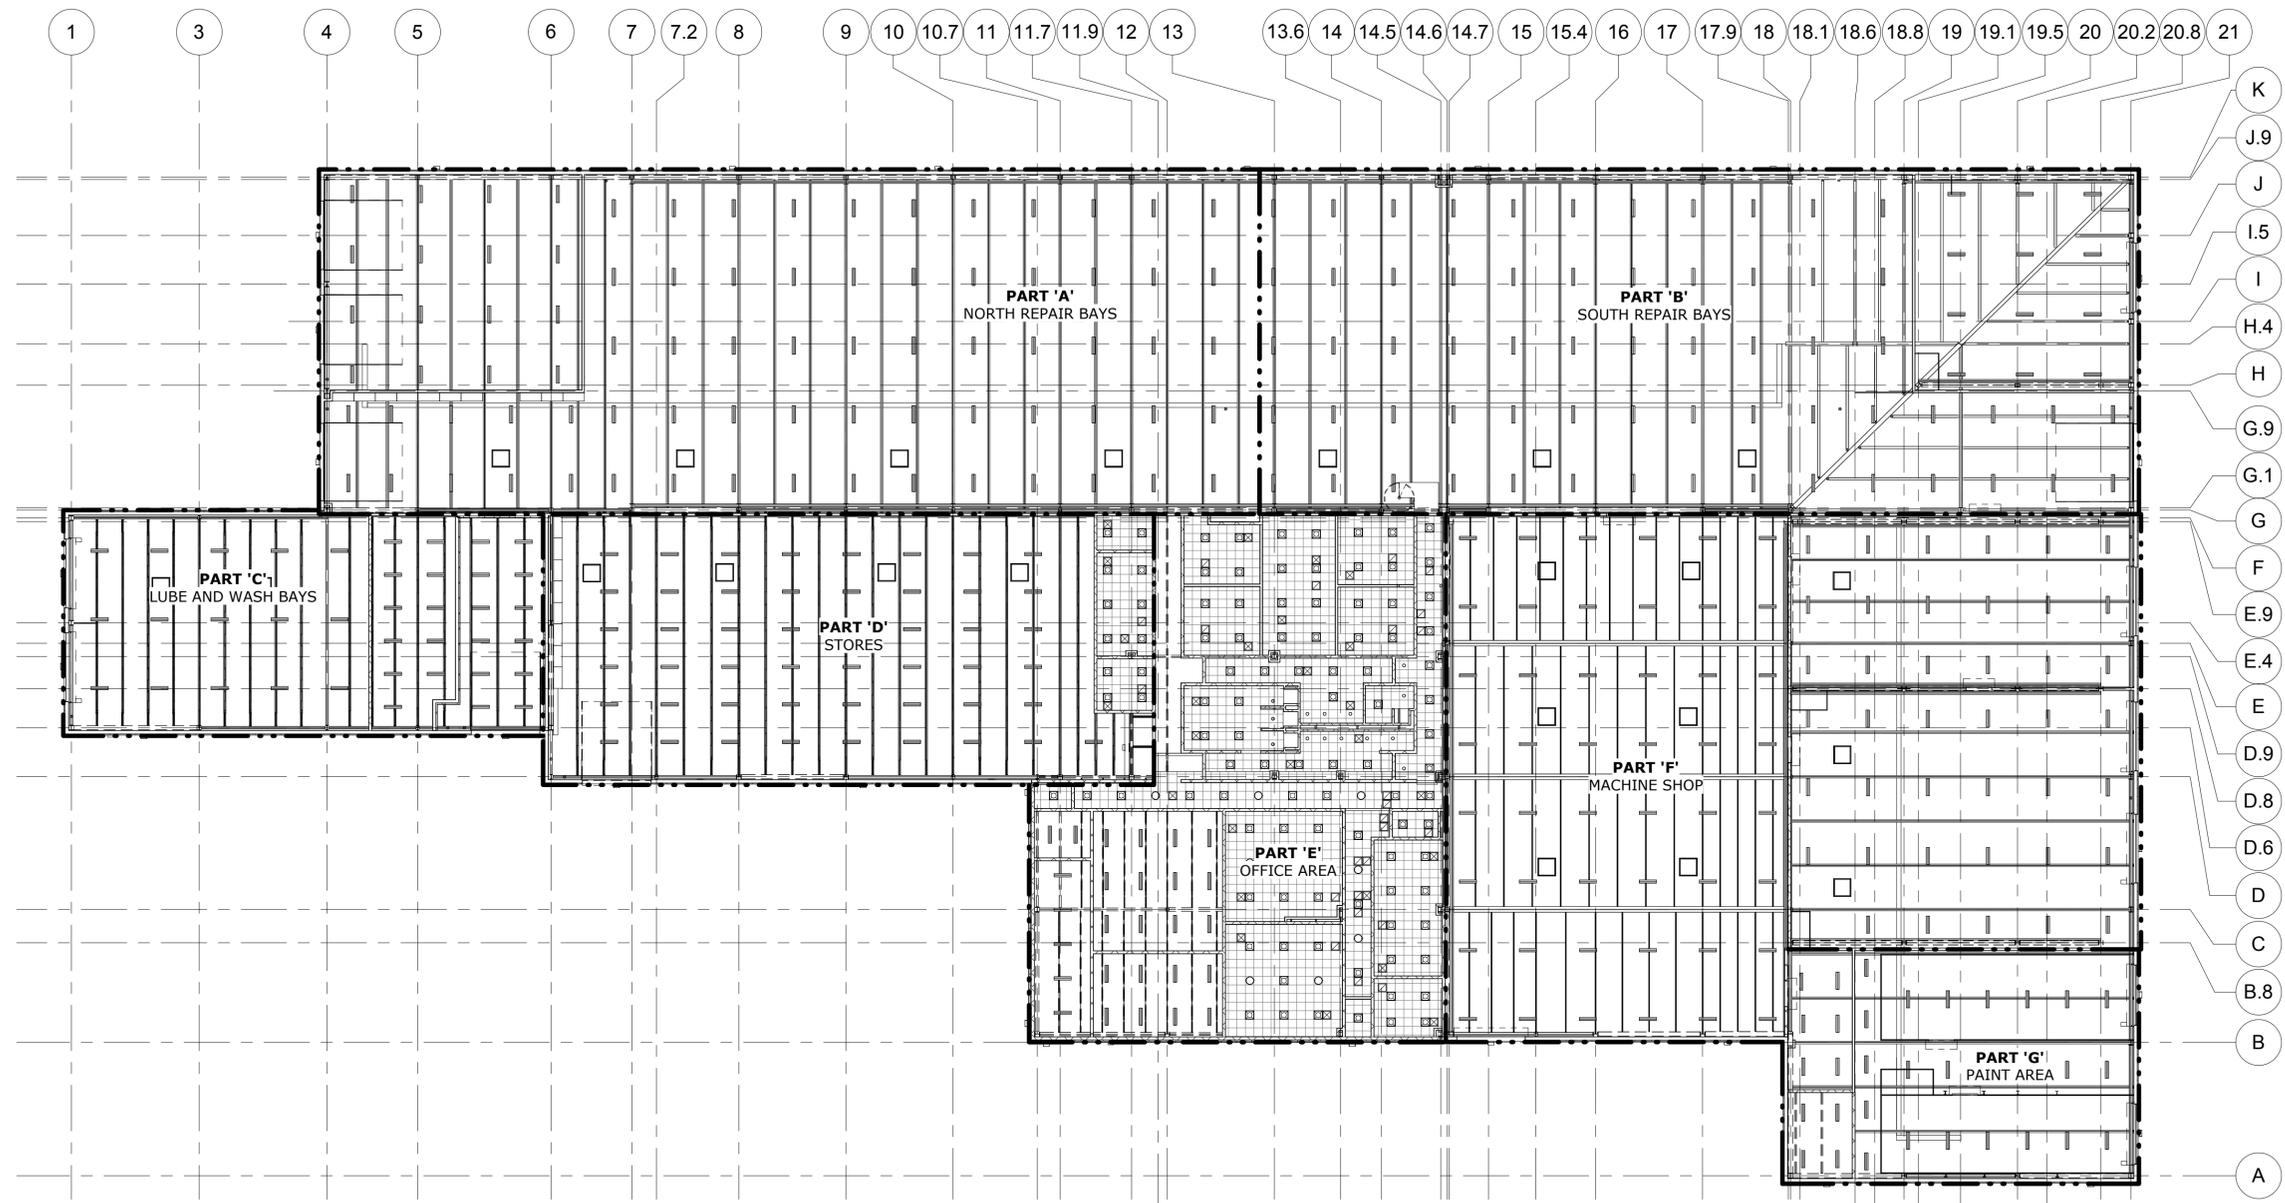

1 RCP OVERALL
SCALE: 3/64" = 1'-0"

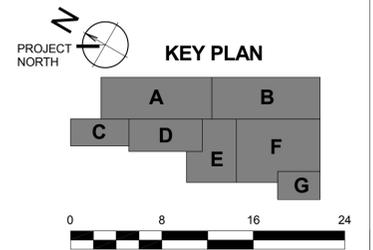

NO.	Revision Description	Date

THE INFORMATION, INCLUDING ESTIMATED QUANTITIES OF WORK, SHOWN ON THESE SHEETS IS BASED ON LIMITED INVESTIGATIONS BY THE STATE AND IS IN NO WAY WARRANTED TO INDICATE THE CONDITIONS OF ACTUAL QUANTITIES OF WORK WHICH WILL BE REQUIRED.

Plotted: 6/5/2014 10:52:39 PM

DESIGNER/DRAFTER
HRM
CHECKED BY:
DGT
SCALE
3/64" = 1'-0"



**STATE OF CONNECTICUT
DEPARTMENT OF TRANSPORTATION**

File Name: C:\Users\HMarshall\Documents\ARCH_CT_DOT_Rocky Hill Repair Facility_Central_hmarshall.rvt



SIGNATURE/BLOCK:

PROJECT TITLE


REPAIR FACILITY

TOWN

ROCKY HILL


DRAWING TITLE
**REFLECTED CEILING PLAN
OVERALL**

PROJECT NO.
118-0167
DRAWING NO.
ARC-120
SHEET NO.
06.24

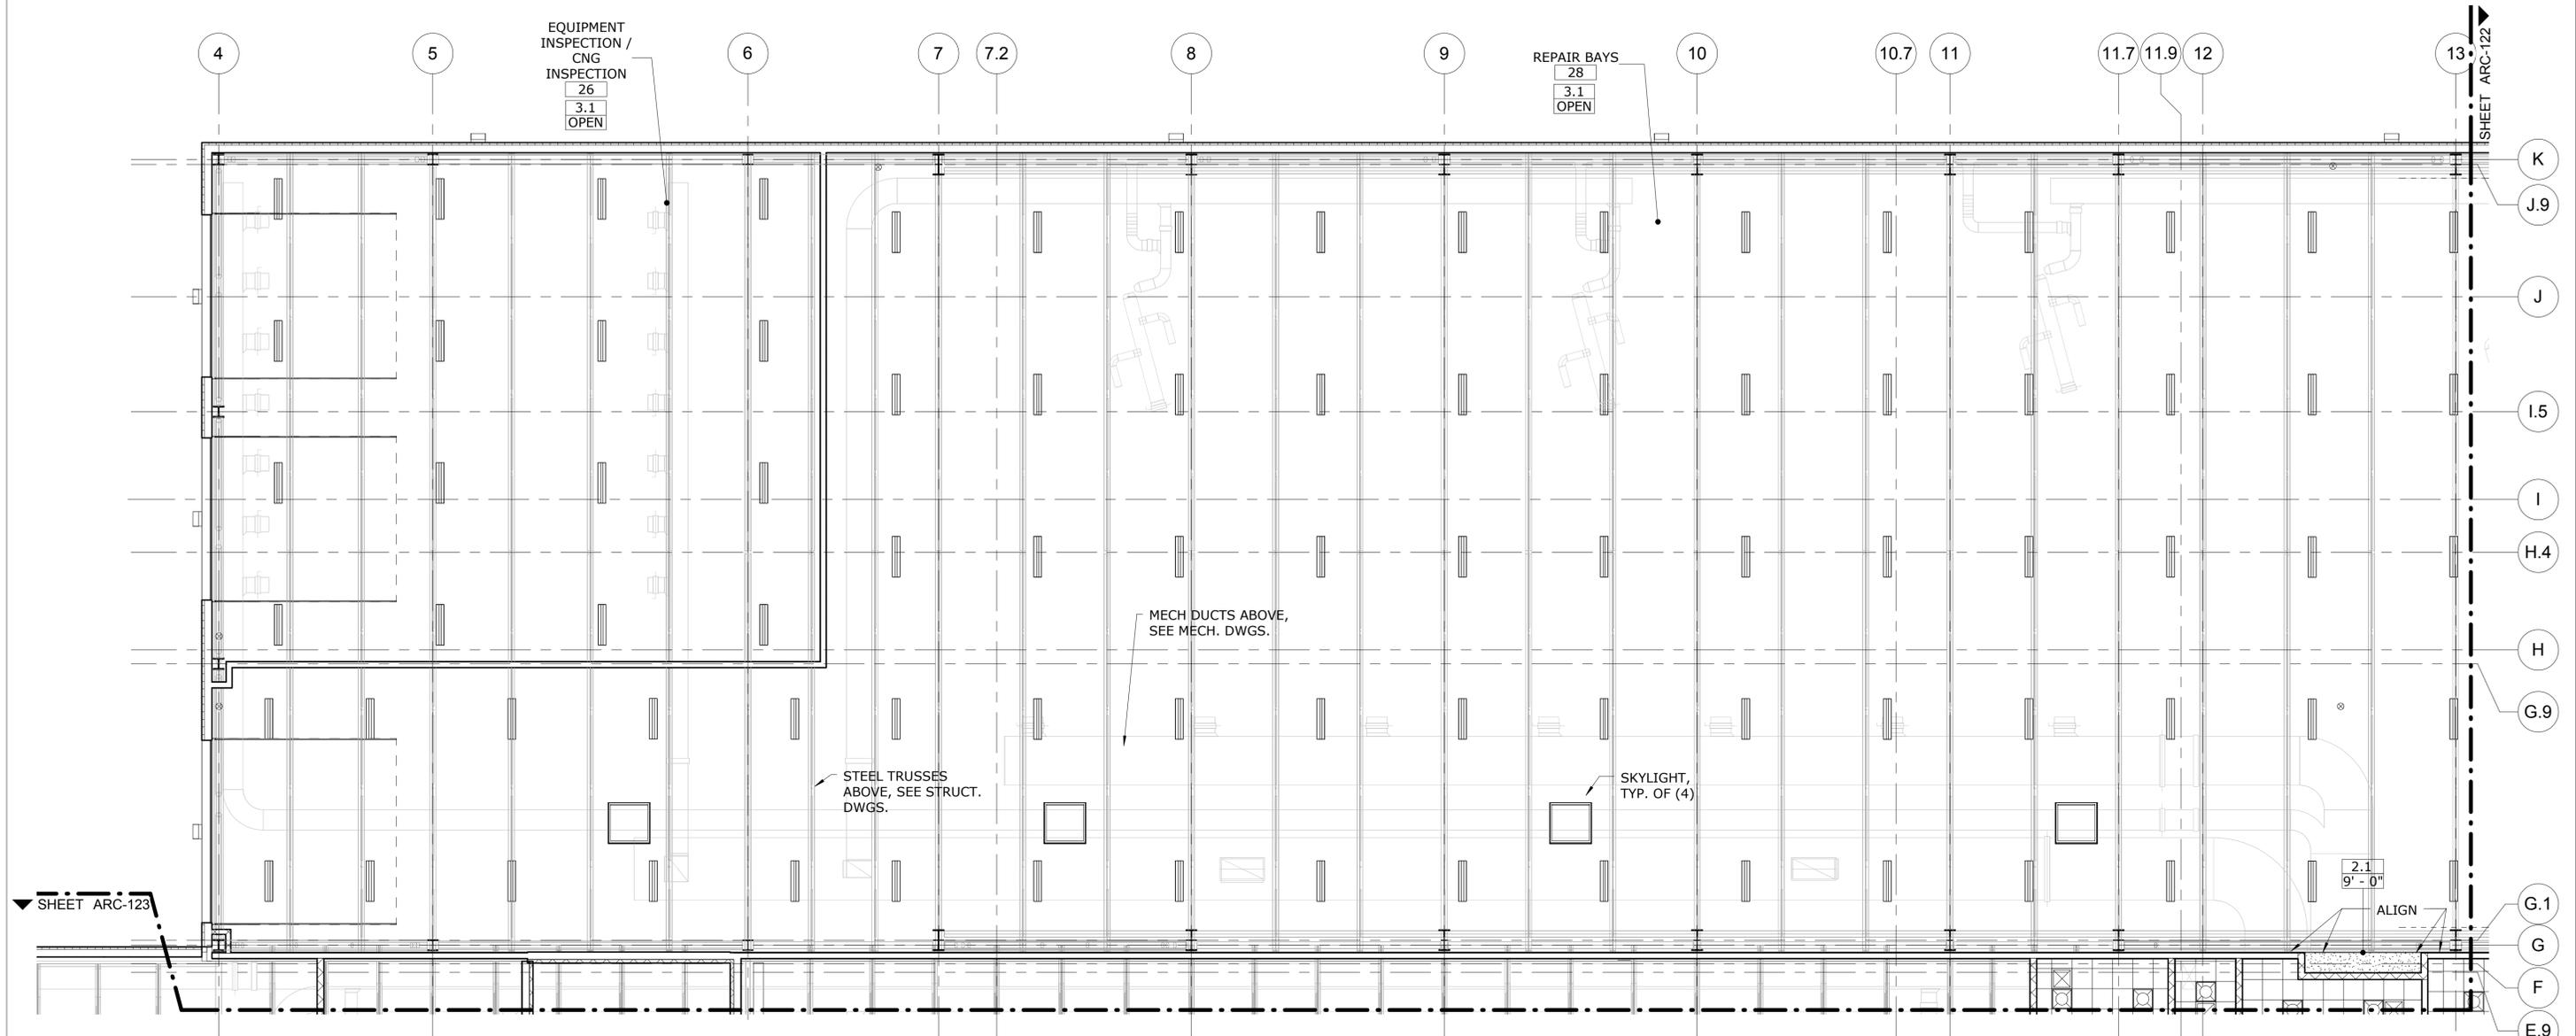

1 PART 'A' NORTH REPAIR BAYS - REFLECTED CEILING PLANS
SCALE: 1/8" = 1'-0"

REFLECTED CEILING PLAN LEGEND:		CEILING TYPE LEGEND:	
	ACOUSTICAL CEILING TILE		EXPOSED CEILING, PAINT ALL VIEWABLE SURFACES, EXCEPT FOR METAL DECK
	GYPSUM BOARD CEILING		LIGHT FIXTURE, SEE ELEC DWGS
<u>CEILING TYPE TAG</u>			
	1.1 CEILING TYPE CEILING HEIGHT		1.1 CEILING TYPE CEILING HEIGHT
	RETURN DIFFUSER, SEE MECH. DWGS		2.1 5/8" GYPSUM WALL BOARD OVER 3 5/8" METAL STUDS, PAINTED
	SUPPLY DIFFUSER, SEE MECH. DWGS		3.1 EXPOSED - PAINT ALL EXPOSED TO VIEW SURFACES INCLUDING, BUT NOT LIMITED TO: DECKING, TRUSSES, DUCTWORK, PIPING, AND ALL OTHER NON-PREFINISHED ITEMS (IE. CONDUIT, HANGERS, ECT.)
	2' X 2' TUBULAR SKYLIGHT		
	5' X 5' DEEPWELL SKYLIGHT		

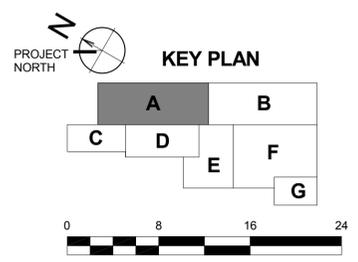

NO.	Revision Description	Date

THE INFORMATION, INCLUDING ESTIMATED QUANTITIES OF WORK, SHOWN ON THESE SHEETS IS BASED ON LIMITED INVESTIGATIONS BY THE STATE AND IS IN NO WAY WARRANTED TO INDICATE THE CONDITIONS OF ACTUAL QUANTITIES OF WORK WHICH WILL BE REQUIRED.

DESIGNER/DRAFTER
HRM

CHECKED BY:
DGT

SCALE
1/8" = 1'-0"

Plotted: 6/6/2014 1:02:37 PM

STATE OF CONNECTICUT
DEPARTMENT OF TRANSPORTATION

File Name: C:\Users\HMarshall\Documents\ARCH_CT_DOT_Rocky Hill Repair Facility_Central_hmarshall.rvt

SIGNATURE/BLOCK:

PROJECT TITLE
REPAIR FACILITY


TOWN
ROCKY HILL

DRAWING TITLE
REFLECTED CEILING PLAN PART 'A'

PROJECT NO.
118-0167

DRAWING NO.
ARC-121


SHEET NO.
06.25

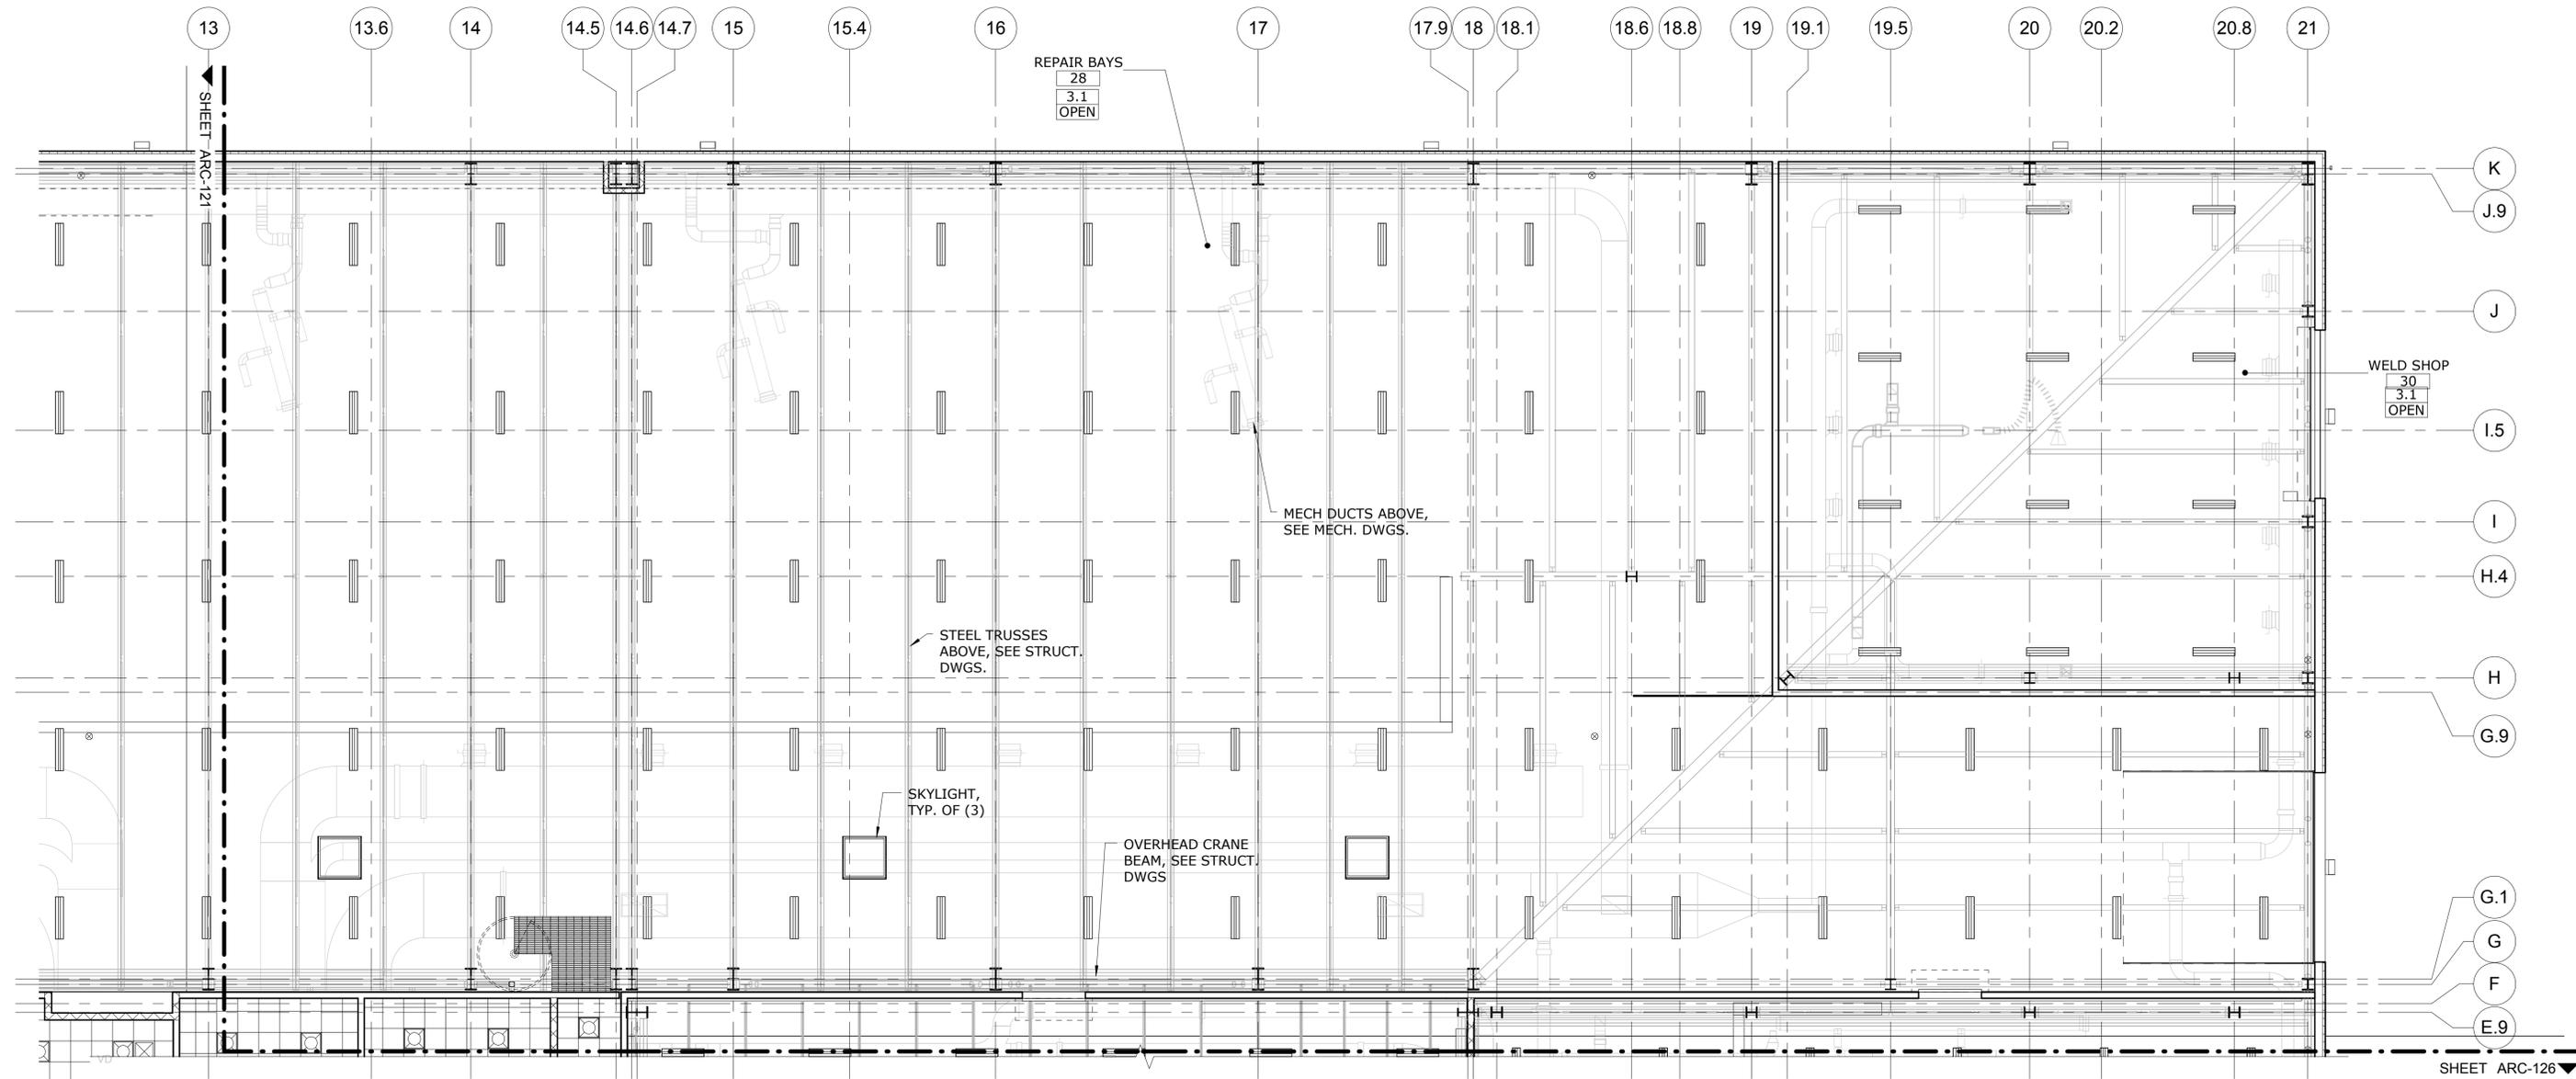

1 PART 'B' SOUTH REPAIR BAYS - REFLECTED CEILING PLAN
SCALE: 1/8" = 1'-0"

SHEET ARC-126

REFLECTED CEILING PLAN LEGEND:		CEILING TYPE LEGEND:	
ACoustical CEILING TILE	GYPSUM BOARD CEILING	EXPOSED CEILING, PAINT ALL VIEWABLE SURFACES, EXCEPT FOR METAL DECK	1.1 ACoustical CEILING TILE SYSTEM, 2' x 2' TILE
<u>CEILING TYPE TAG</u>		2' X 2' TUBULAR SKYLIGHT	1.2 ACoustical CEILING TILE SYSTEM, 2' X 2' TILE, MOISTURE RESISTANT
1.1 OPEN	CEILING TYPE CEILING HEIGHT	5' X 5' DEEPWELL SKYLIGHT	2.1 5/8" GYPSUM WALL BOARD OVER 3 5/8" METAL STUDS, PAINTED
RETURN DIFFUSER, SEE MECH. DWGS	SUPPLY DIFFUSER, SEE MECH. DWGS	LIGHT FIXTURE, SEE ELEC DWGS	3.1 EXPOSED - PAINT ALL EXPOSED TO VIEW SURFACES INCLUDING, BUT NOT LIMITED TO: DECKING, TRUSSES, DUCTWORK, PIPING, AND ALL OTHER NON-PREFINISHED ITEMS (IE. CONDUIT, HANGERS, ECT.)

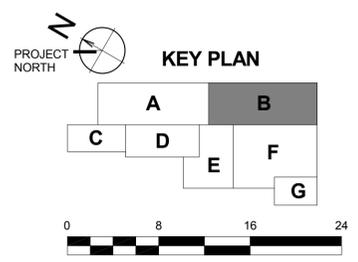

NO.	Revision Description	Date

THE INFORMATION, INCLUDING ESTIMATED QUANTITIES OF WORK, SHOWN ON THESE SHEETS IS BASED ON LIMITED INVESTIGATIONS BY THE STATE AND IS IN NO WAY WARRANTED TO INDICATE THE CONDITIONS OF ACTUAL QUANTITIES OF WORK WHICH WILL BE REQUIRED.

DESIGNER/DRAFTER
HRM

CHECKED BY:
DGT

SCALE
1/8" = 1'-0"

Plotted: 6/6/2014 1:50:05 PM

STATE OF CONNECTICUT
DEPARTMENT OF TRANSPORTATION

File Name: C:\Users\HMarshall\Documents\ARCH_CT_DOT_Rocky Hill Repair Facility_Central_hmarshall.rvt

SIGNATURE/BLOCK:

PROJECT TITLE
REPAIR FACILITY


TOWN
ROCKY HILL

DRAWING TITLE
**REFLECTED CEILING PLAN
PART 'B'**

PROJECT NO.
118-0167


DRAWING NO.
ARC-122

SHEET NO.
06.26

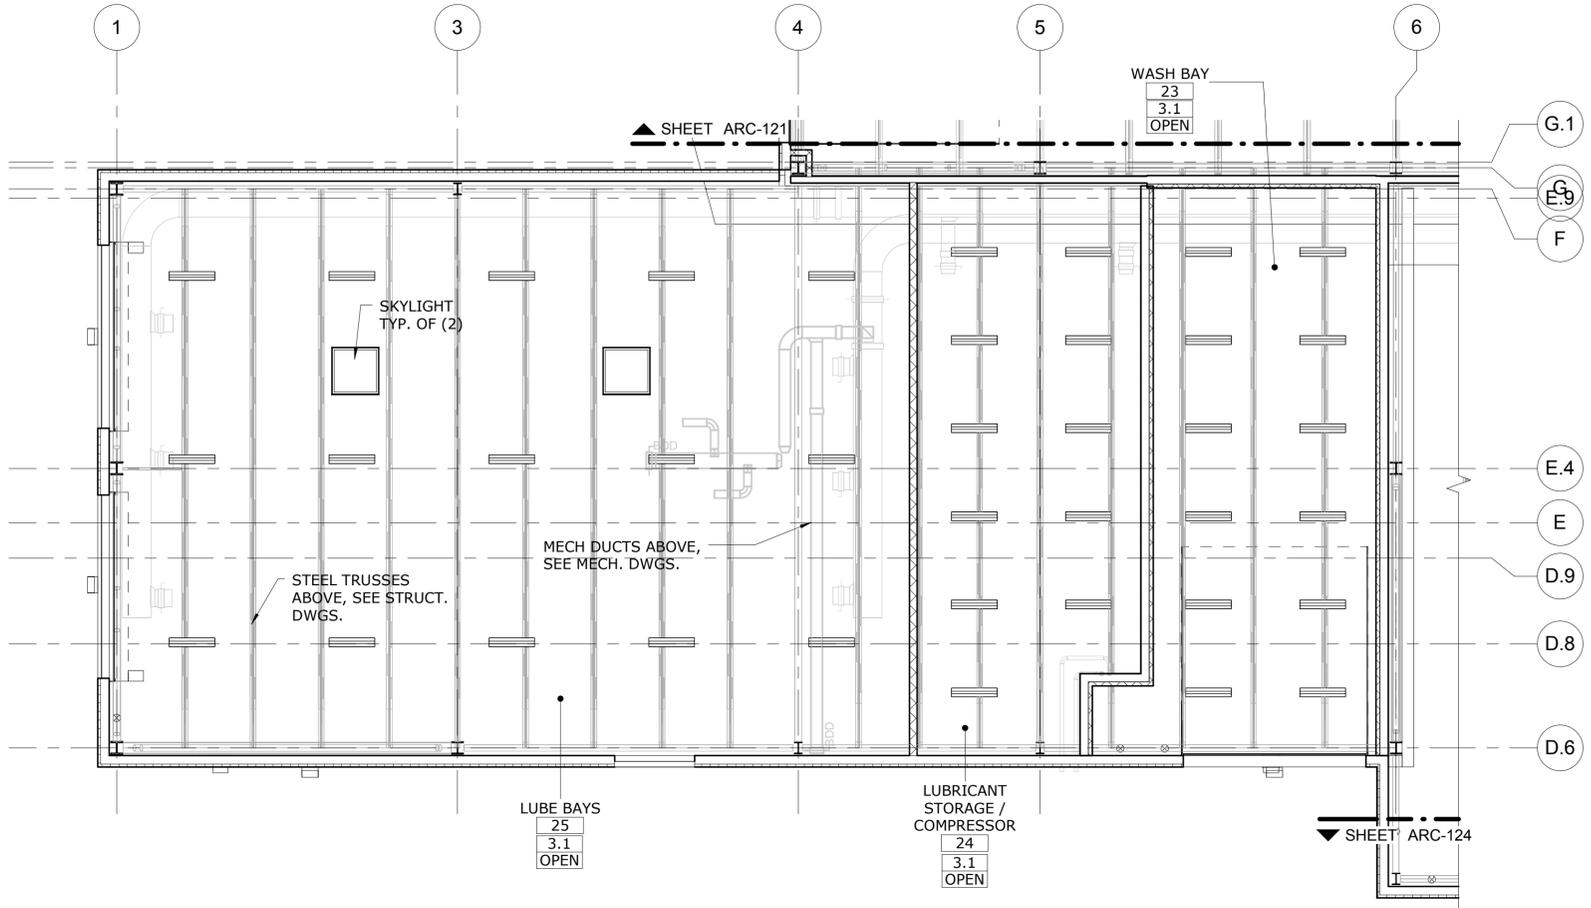

1 PART 'C' LUBE AND WASH BAYS - REFLECTED CEILING PLAN
SCALE: 1/8" = 1'-0"

REFLECTED CEILING PLAN LEGEND:		CEILING TYPE LEGEND:	
	ACOUSTICAL CEILING TILE		EXPOSED CEILING, PAINT ALL VIEWABLE SURFACES, EXCEPT FOR METAL DECK
	GYPSUM BOARD CEILING		
<u>CEILING TYPE TAG</u>			
	1.1 CEILING TYPE		1.1 ACoustical CEILING TILE SYSTEM, 2' x 2' TILE
	1.1 CEILING HEIGHT		1.2 ACoustical CEILING TILE SYSTEM, 2' x 2' TILE, MOISTURE RESISTANT
	1.1 OPEN		2.1 5/8" GYPSUM WALL BOARD OVER 3 5/8" METAL STUDS, PAINTED
	RETURN DIFFUSER, SEE MECH. DWGS.		3.1 EXPOSED - PAINT ALL EXPOSED TO VIEW SURFACES INCLUDING, BUT NOT LIMITED TO: DECKING, TRUSSES, DUCTWORK, PIPING, AND ALL OTHER NON-PREFINISHED ITEMS (IE. CONDUIT, HANGERS, ECT.)
	SUPPLY DIFFUSER, SEE MECH. DWGS.		
	2' X 2' TUBULAR SKYLIGHT		
	5' X 5' DEEPWELL SKYLIGHT		
			LIGHT FIXTURE, SEE ELEC DWGS.

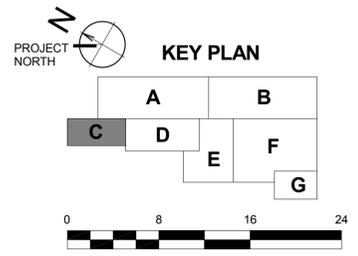

NO.	Revision Description	Date

THE INFORMATION, INCLUDING ESTIMATED QUANTITIES OF WORK, SHOWN ON THESE SHEETS IS BASED ON LIMITED INVESTIGATIONS BY THE STATE AND IS IN NO WAY WARRANTED TO INDICATE THE CONDITIONS OF ACTUAL QUANTITIES OF WORK WHICH WILL BE REQUIRED.

DESIGNER/DRAFTER
HRM

CHECKED BY:
DGT

SCALE
1/8" = 1'-0"

Plotted: 6/6/2014 1:49:15 PM


STATE OF CONNECTICUT
DEPARTMENT OF TRANSPORTATION

SIGNATURE/BLOCK: _____
 PROJECT TITLE: **REPAIR FACILITY**

TOWN: **ROCKY HILL**
 DRAWING TITLE: **REFLECTED CEILING PLAN PART 'C'**


PROJECT NO.: **118-0167**
 DRAWING NO.: **ARC-123**
 SHEET NO.: **06.27**

File Name: C:\Users\HMarshall\Documents\ARCH_CT_DOT_Rocky Hill Repair Facility_Central_hmarshall.rvt

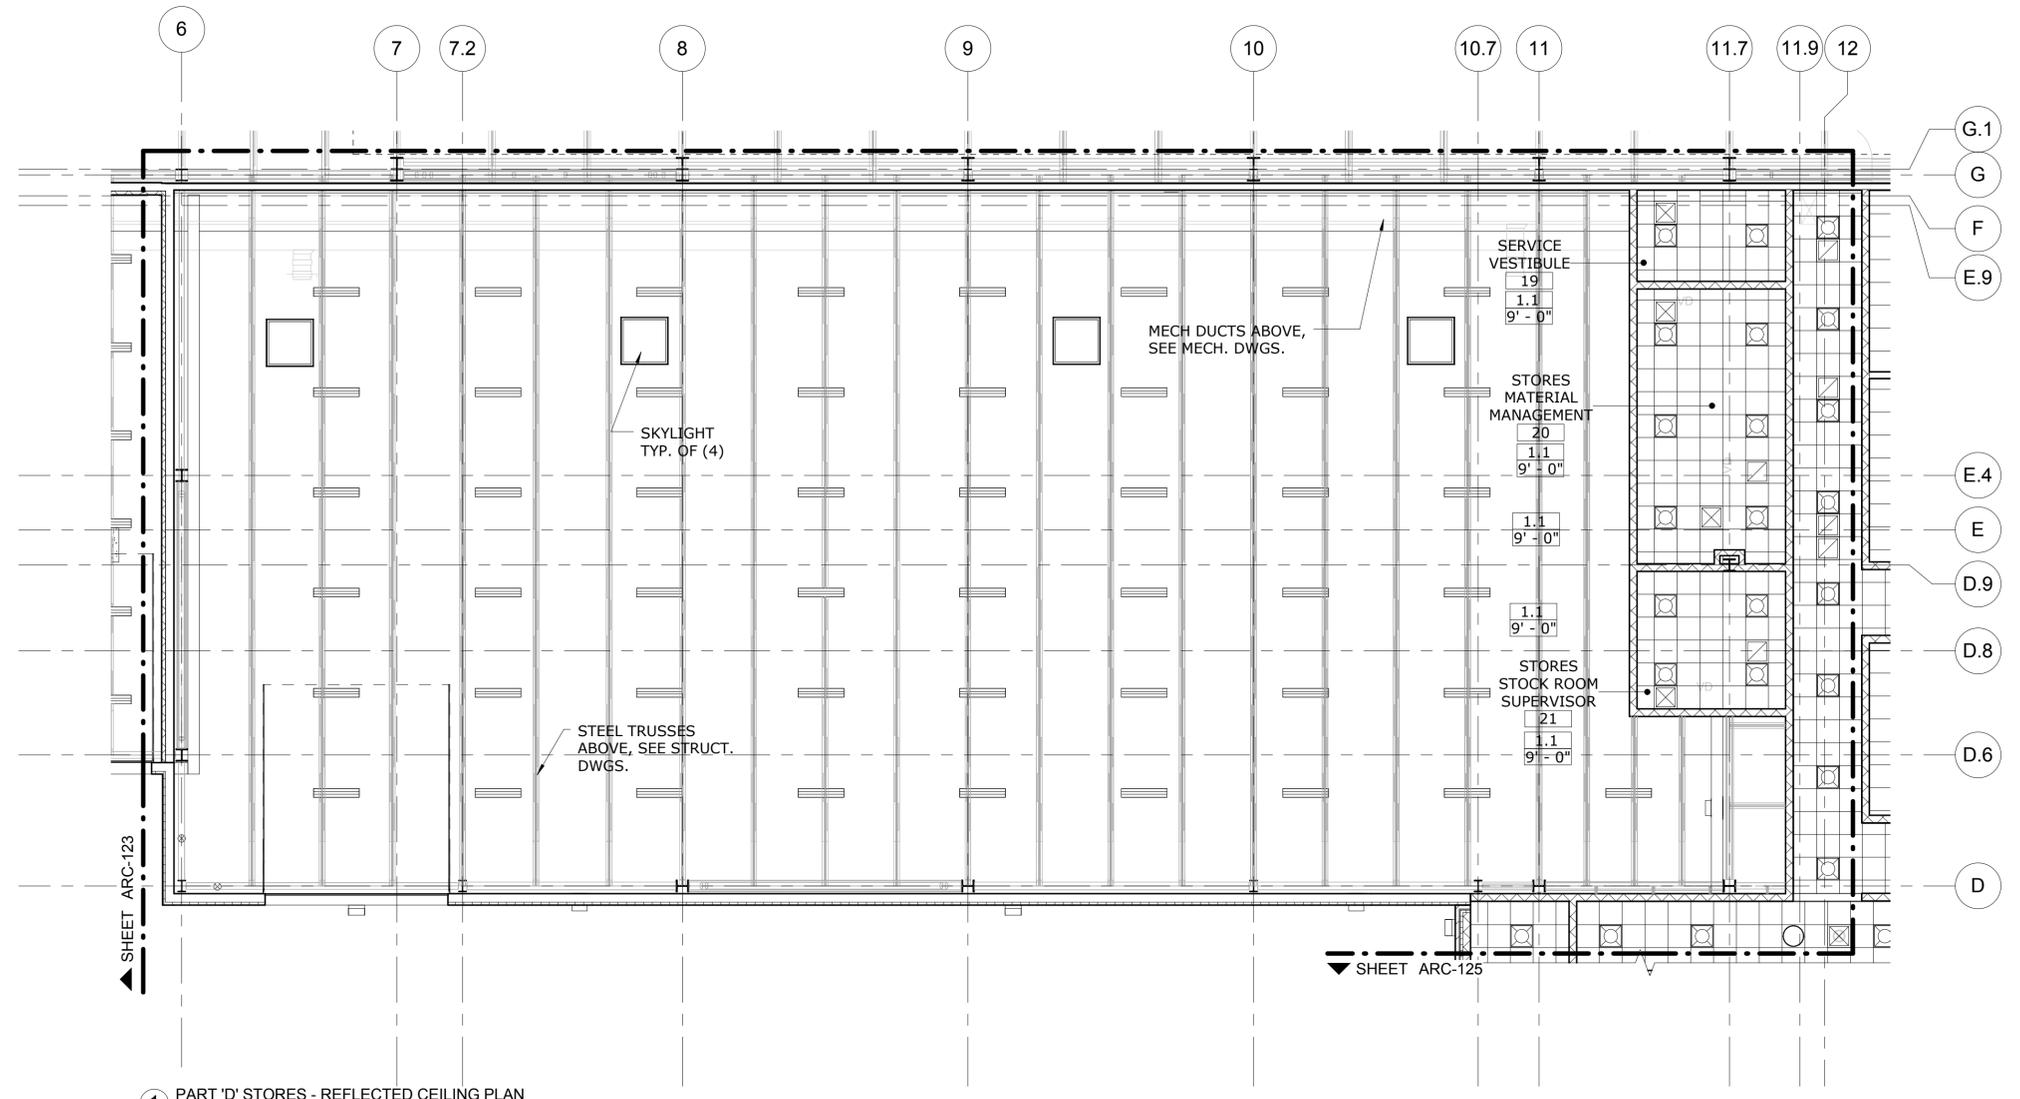

1 PART 'D' STORES - REFLECTED CEILING PLAN
SCALE: 1/8" = 1'-0"

REFLECTED CEILING PLAN LEGEND:		CEILING TYPE LEGEND:	
	ACOUSTICAL CEILING TILE		EXPOSED CEILING, PAINT ALL VIEWABLE SURFACES, EXCEPT FOR METAL DECK
	GYPSUM BOARD CEILING		
CEILING TYPE TAG			
	1.1 CEILING TYPE CEILING HEIGHT		LIGHT FIXTURE, SEE ELEC DWGS.
	RETURN DIFFUSER, SEE MECH. DWGS.		
	SUPPLY DIFFUSER, SEE MECH. DWGS.		
	2' X 2' TUBULAR SKYLIGHT		
	5' X 5' DEEPWELL SKYLIGHT		

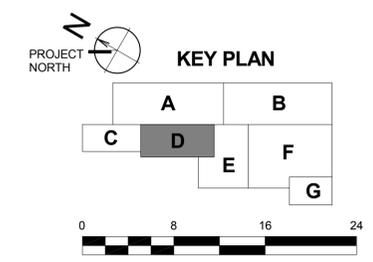

NO.	Revision Description	Date

THE INFORMATION, INCLUDING ESTIMATED QUANTITIES OF WORK, SHOWN ON THESE SHEETS IS BASED ON LIMITED INVESTIGATIONS BY THE STATE AND IS IN NO WAY WARRANTED TO INDICATE THE CONDITIONS OF ACTUAL QUANTITIES OF WORK WHICH WILL BE REQUIRED.

DESIGNER/DRAFTER
HRM

CHECKED BY:
DGT

SCALE
1/8" = 1'-0"

Plotted: 6/6/2014 1:58:51 PM

STATE OF CONNECTICUT
DEPARTMENT OF TRANSPORTATION

SIGNATURE/BLOCK: _____ PROJECT TITLE: **REPAIR FACILITY**

TOWN: **ROCKY HILL**


DRAWING TITLE: **REFLECTED CEILING PLAN PART 'D'**

PROJECT NO.: **118-0167**

DRAWING NO.: **ARC-124**

SHEET NO.: **06.28**





File Name: C:\Users\HMarshall\Documents\ARCH_CT_DOT_Rocky Hill Repair Facility_Central_hmarshall.rvt

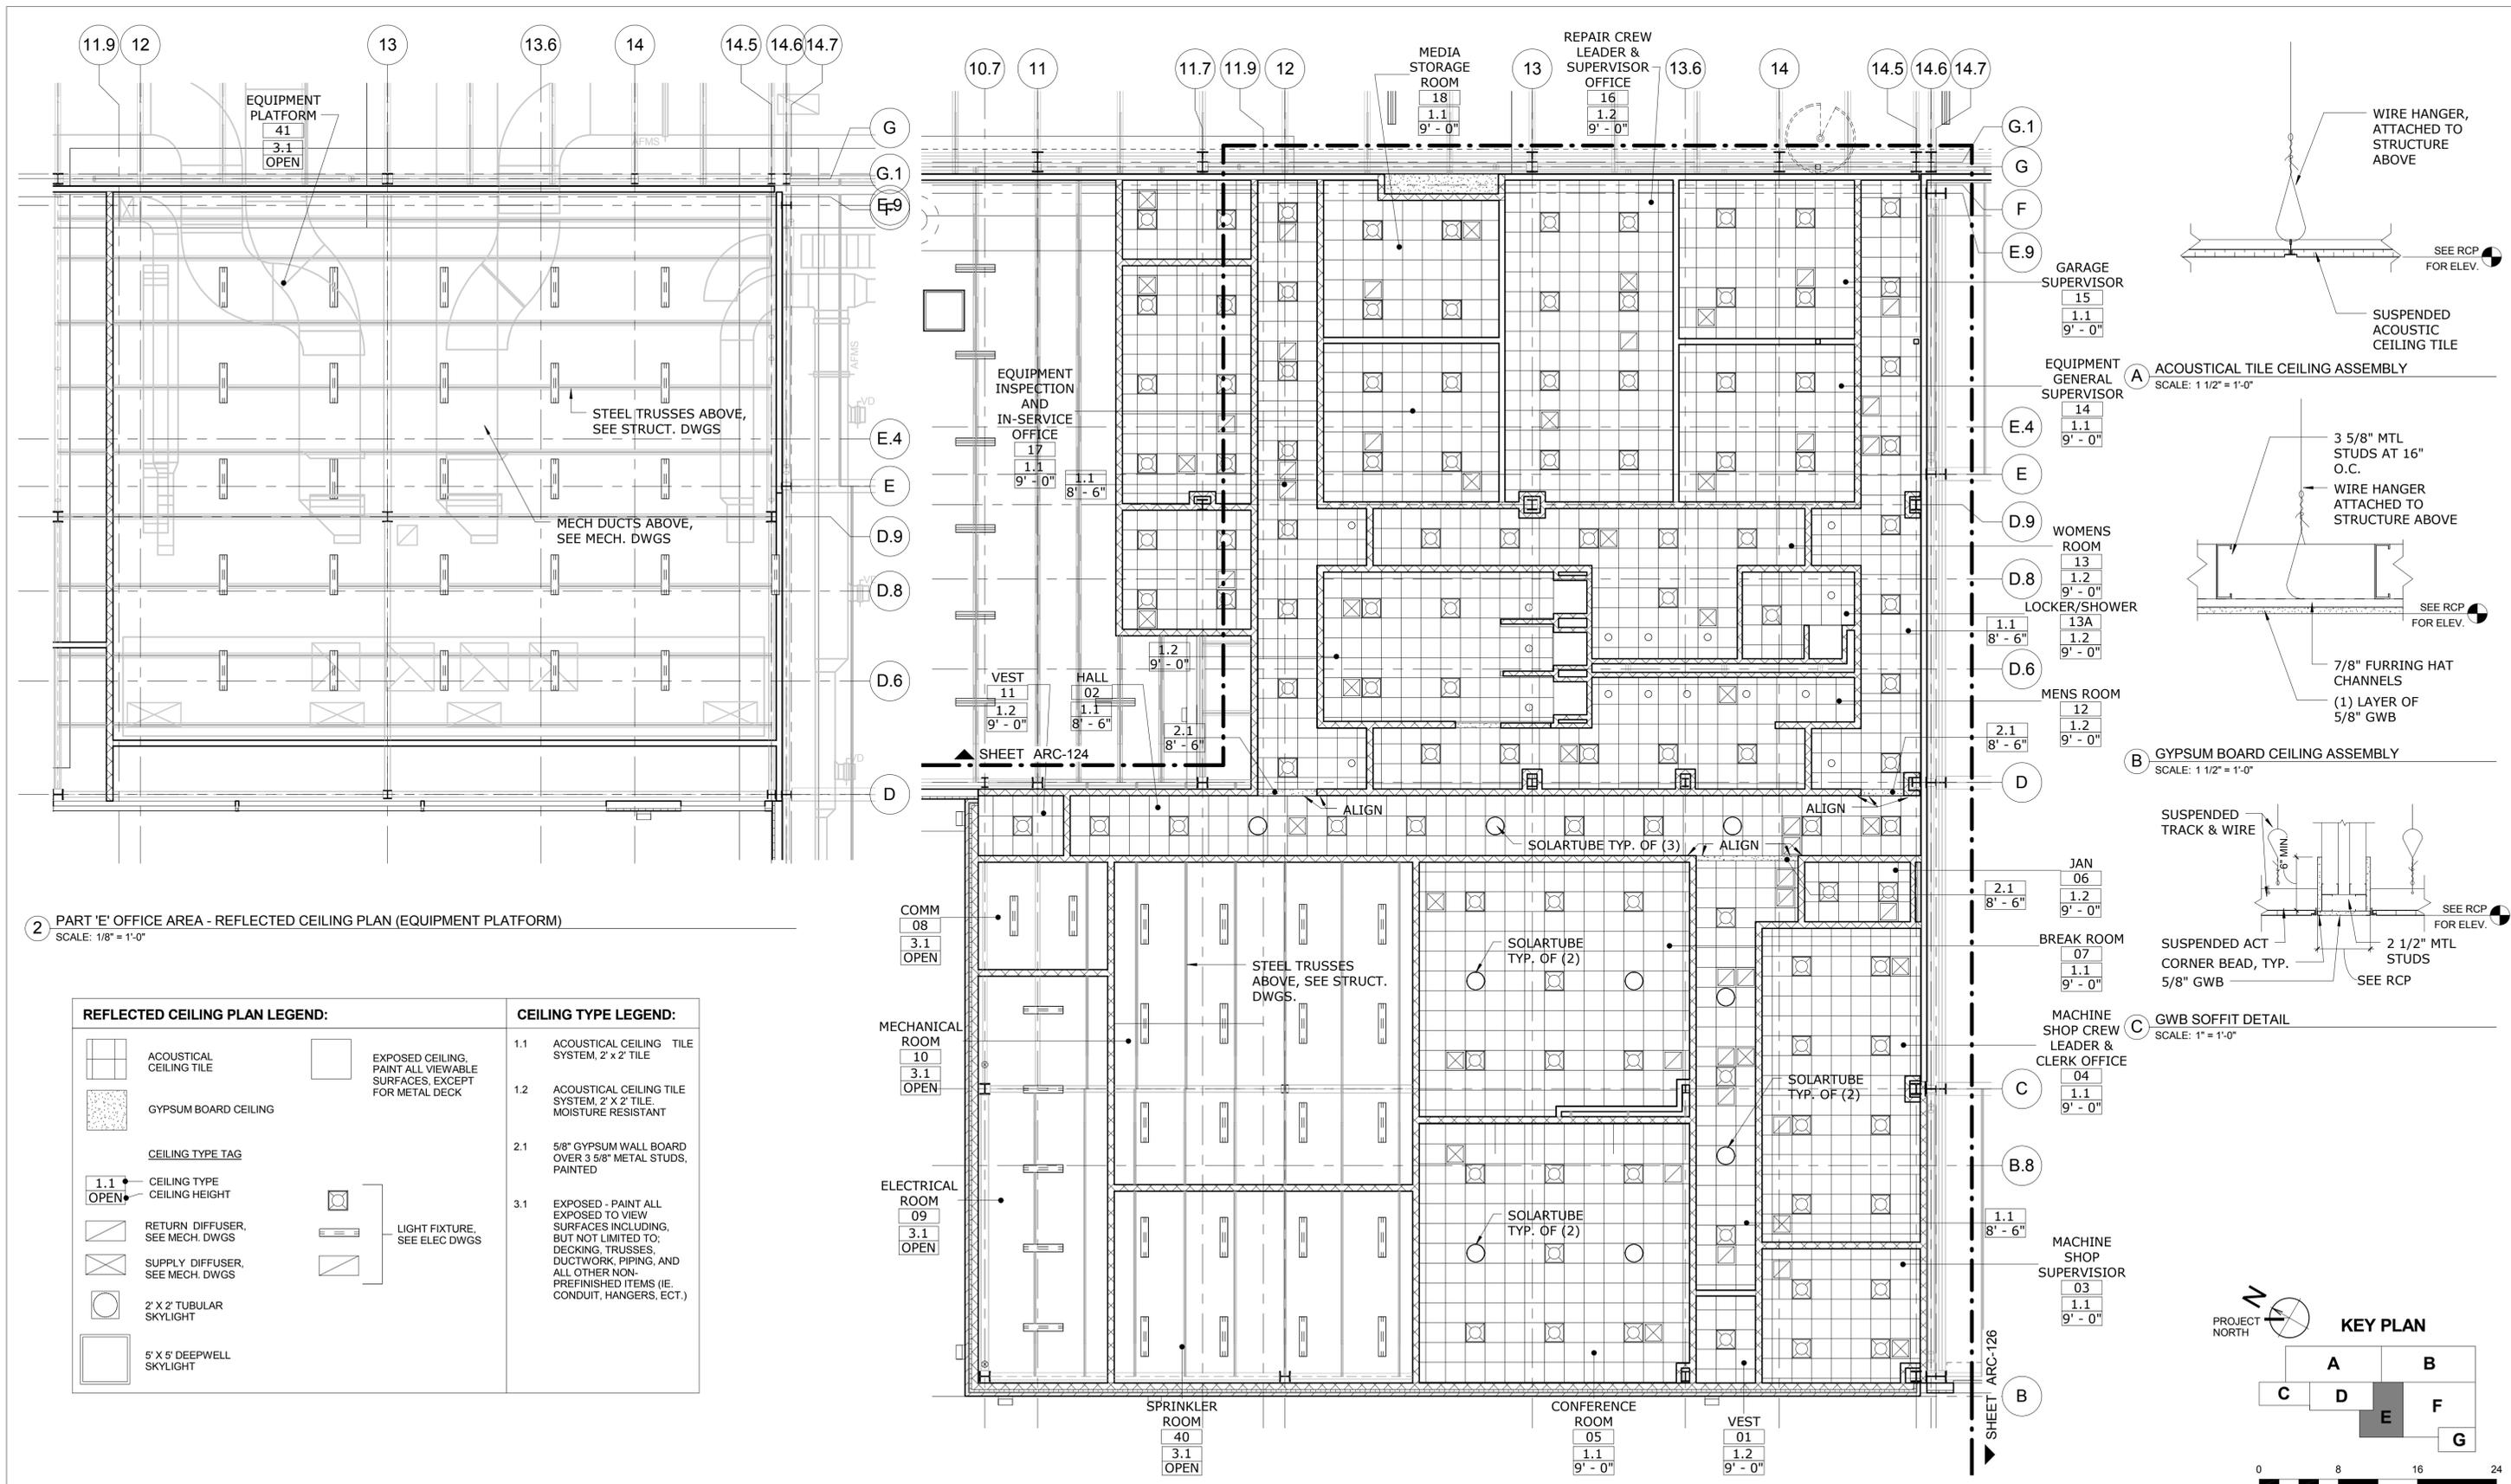



2 PART 'E' OFFICE AREA - REFLECTED CEILING PLAN (EQUIPMENT PLATFORM)
SCALE: 1/8" = 1'-0"

REFLECTED CEILING PLAN LEGEND:		CEILING TYPE LEGEND:	
	ACOUSTICAL CEILING TILE		EXPOSED CEILING, PAINT ALL VIEWABLE SURFACES, EXCEPT FOR METAL DECK
	GYPSUM BOARD CEILING		1.2 ACOUSTICAL CEILING TILE SYSTEM, 2' X 2' TILE, MOISTURE RESISTANT
CEILING TYPE TAG			2.1 5/8" GYPSUM WALL BOARD OVER 3 5/8" METAL STUDS, PAINTED
	1.1 CEILING TYPE CEILING HEIGHT		3.1 EXPOSED - PAINT ALL EXPOSED TO VIEW SURFACES INCLUDING, BUT NOT LIMITED TO; DECKING, TRUSSES, DUCTWORK, PIPING, AND ALL OTHER NON-PREFINISHED ITEMS (IE. CONDUIT, HANGERS, ECT.)
	RETURN DIFFUSER, SEE MECH. DWGS		LIGHT FIXTURE, SEE ELEC DWGS
	SUPPLY DIFFUSER, SEE MECH. DWGS		2' X 2' TUBULAR SKYLIGHT
	5' X 5' DEEPWELL SKYLIGHT		

1 PART 'E' OFFICE AREA - REFLECTED CEILING PLAN
SCALE: 1/8" = 1'-0"

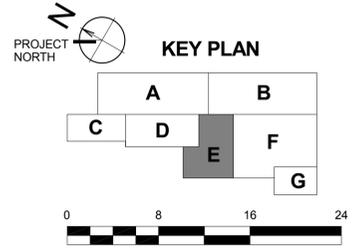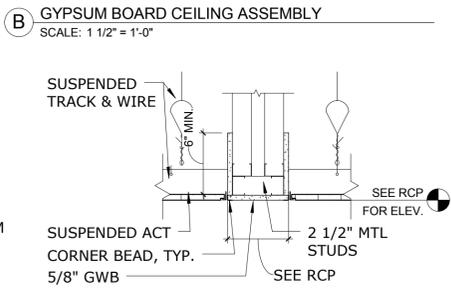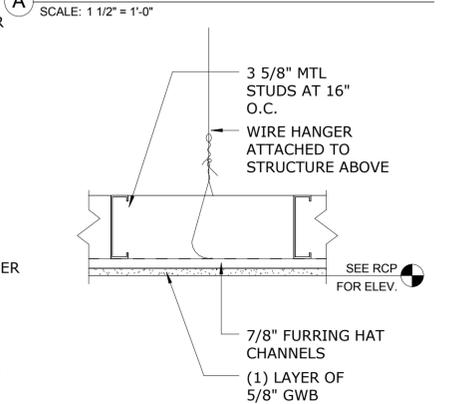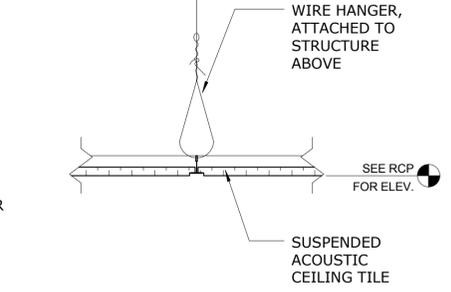

NO.	Revision Description	Date	Plotted: 6/6/2014 1:45:08 PM	DESIGNER/DRAFTER HRM	 STATE OF CONNECTICUT DEPARTMENT OF TRANSPORTATION	SIGNATURE/BLOCK:	PROJECT TITLE REPAIR FACILITY	TOWN ROCKY HILL	PROJECT NO. 118-0167
				CHECKED BY: DGT				DRAWING TITLE REFLECTED CEILING PLAN PART 'E'	DRAWING NO. ARC-125
				SCALE As indicated					SHEET NO. 06.29

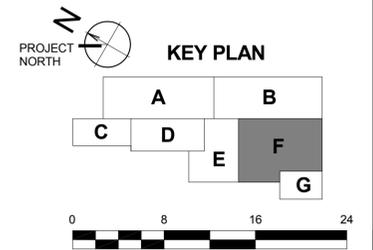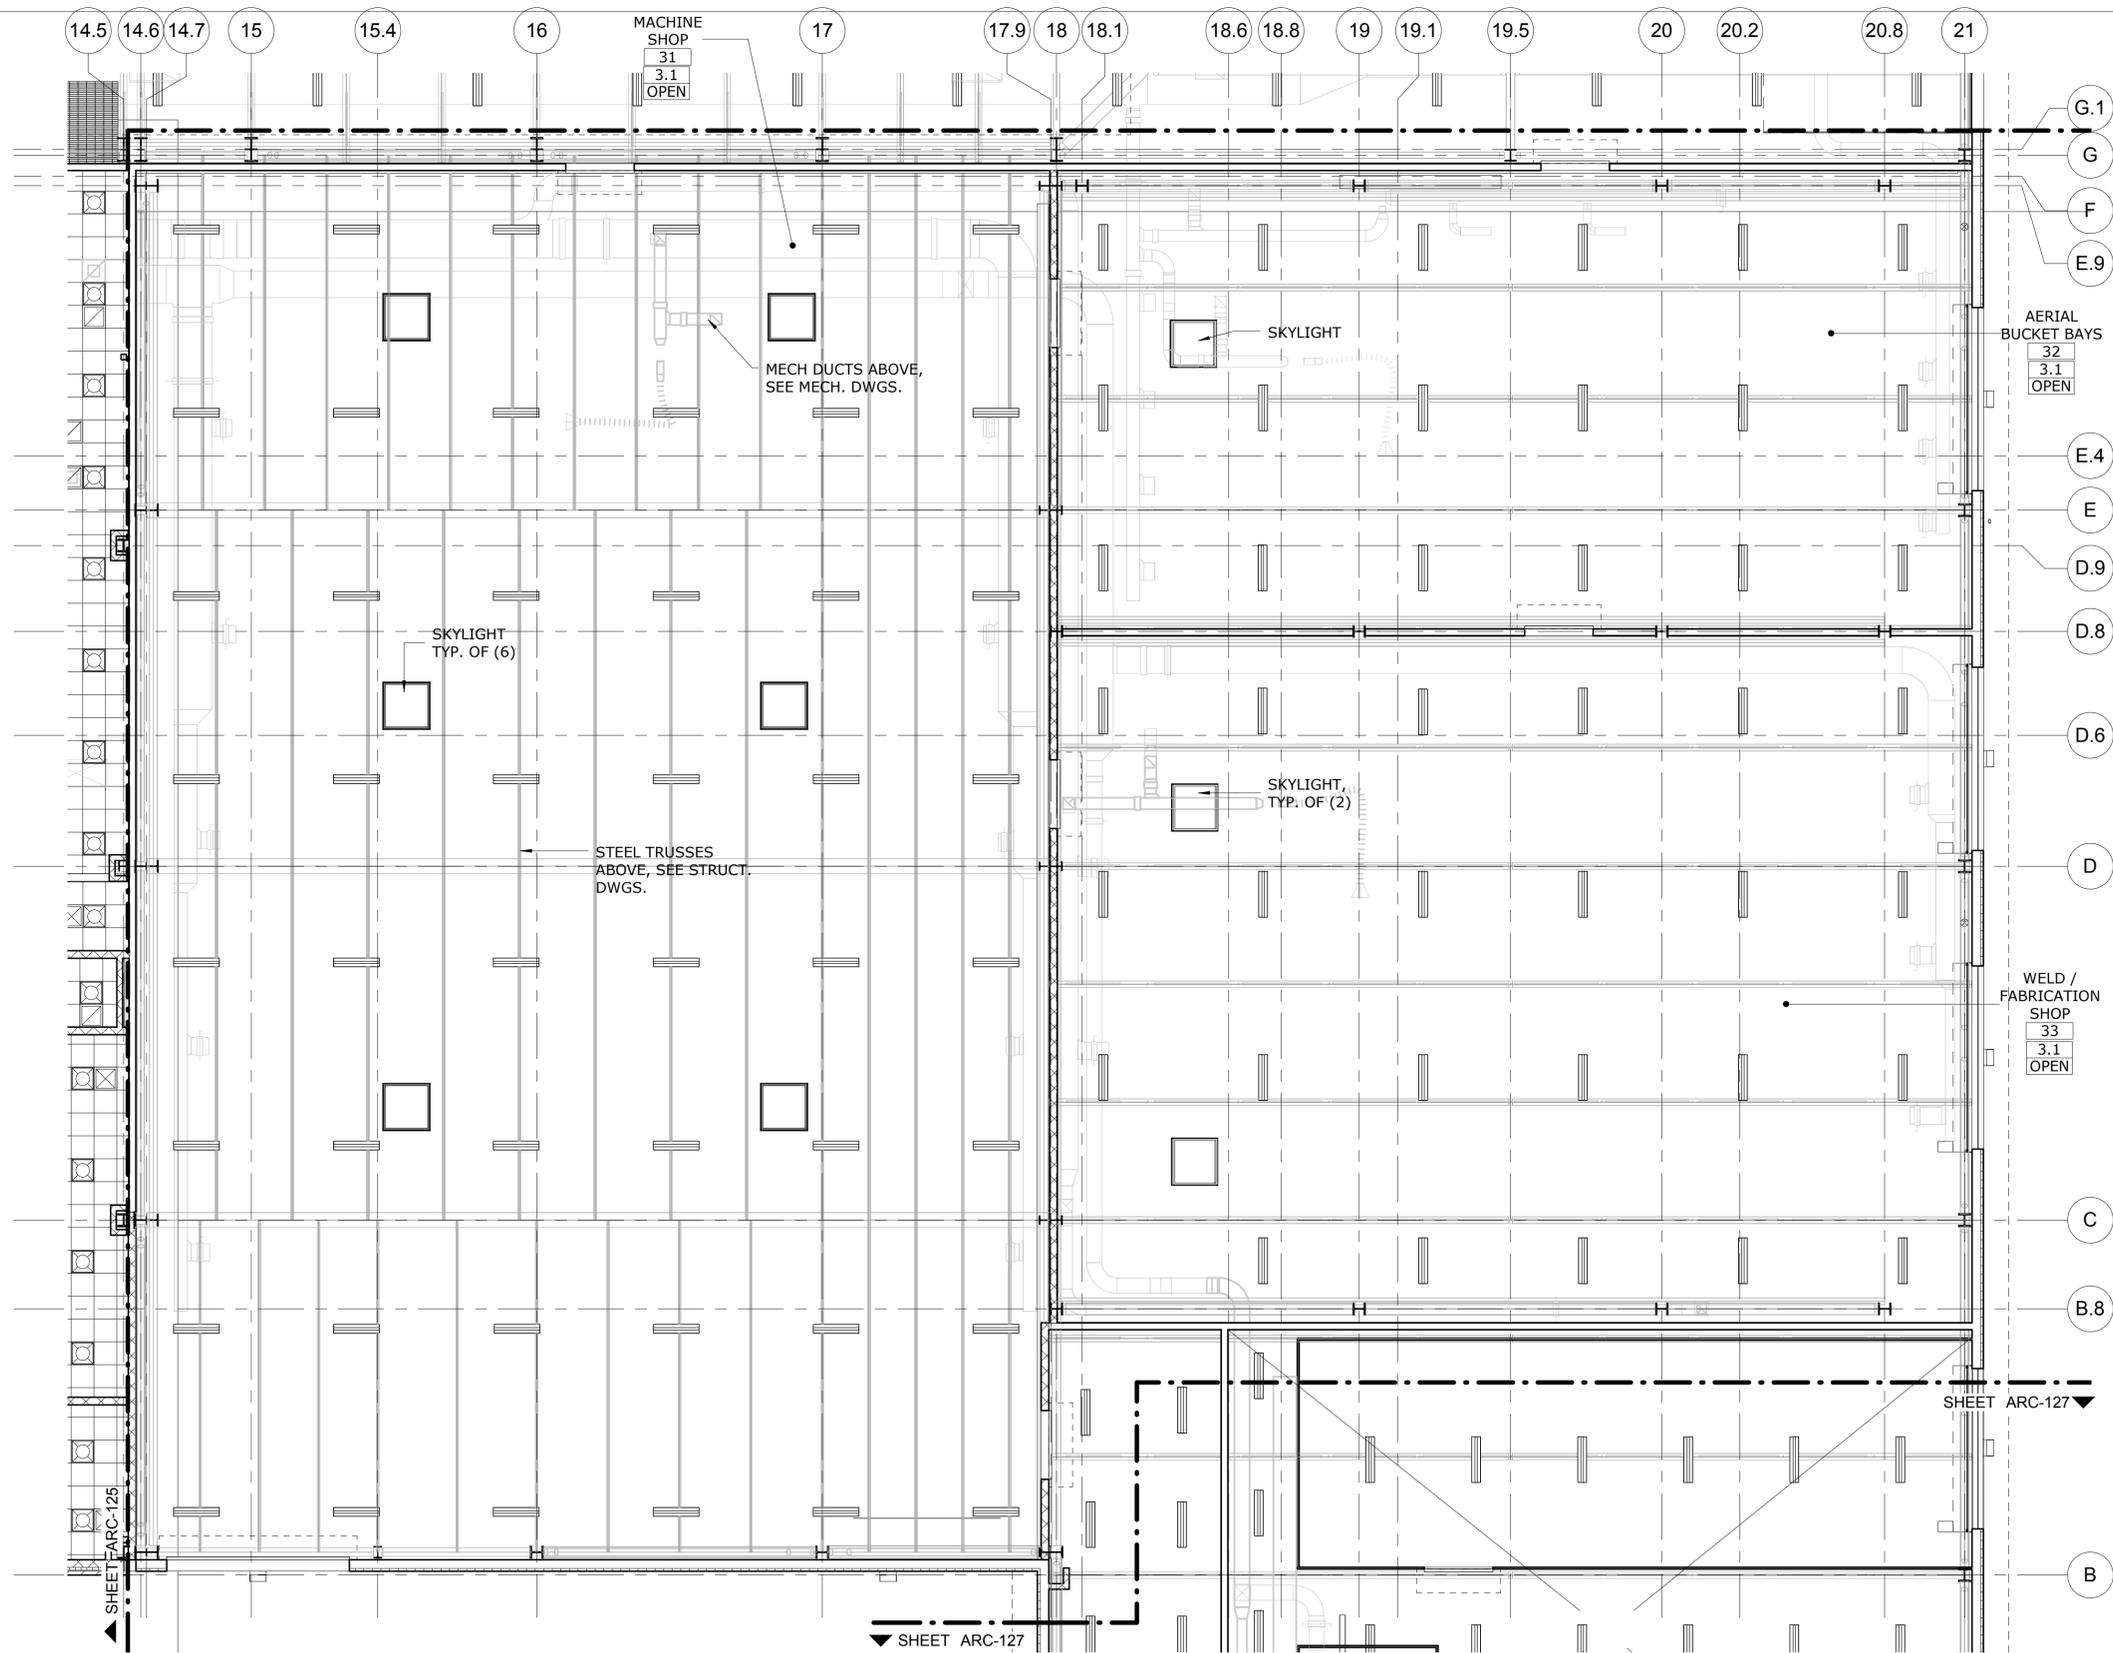

1 PART 'F' MACHINE SHOP - REFLECTED CEILING PLAN
SCALE: 1/8" = 1'-0"

NO.	Revision Description	Date

THE INFORMATION, INCLUDING ESTIMATED QUANTITIES OF WORK, SHOWN ON THESE SHEETS IS BASED ON LIMITED INVESTIGATIONS BY THE STATE AND IS IN NO WAY WARRANTED TO INDICATE THE CONDITIONS OF ACTUAL QUANTITIES OF WORK WHICH WILL BE REQUIRED.

DESIGNER/DRAFTER
HRM
CHECKED BY:
DT
SCALE
1/8" = 1'-0"



SIGNATURE/BLOCK:

PROJECT TITLE


REPAIR FACILITY

TOWN
ROCKY HILL
DRAWING TITLE
**REFLECTED CEILING PLAN
PART 'F'**


PROJECT NO.
118-0167
DRAWING NO.
ARC-126
SHEET NO.
06.30

File Name: C:\Users\HMarshall\Documents\ARCH_CT DOT_Rocky Hill Repair Facility_Central_hmarshall.rvt


Plotted: 6/6/2014 4:16:01 PM

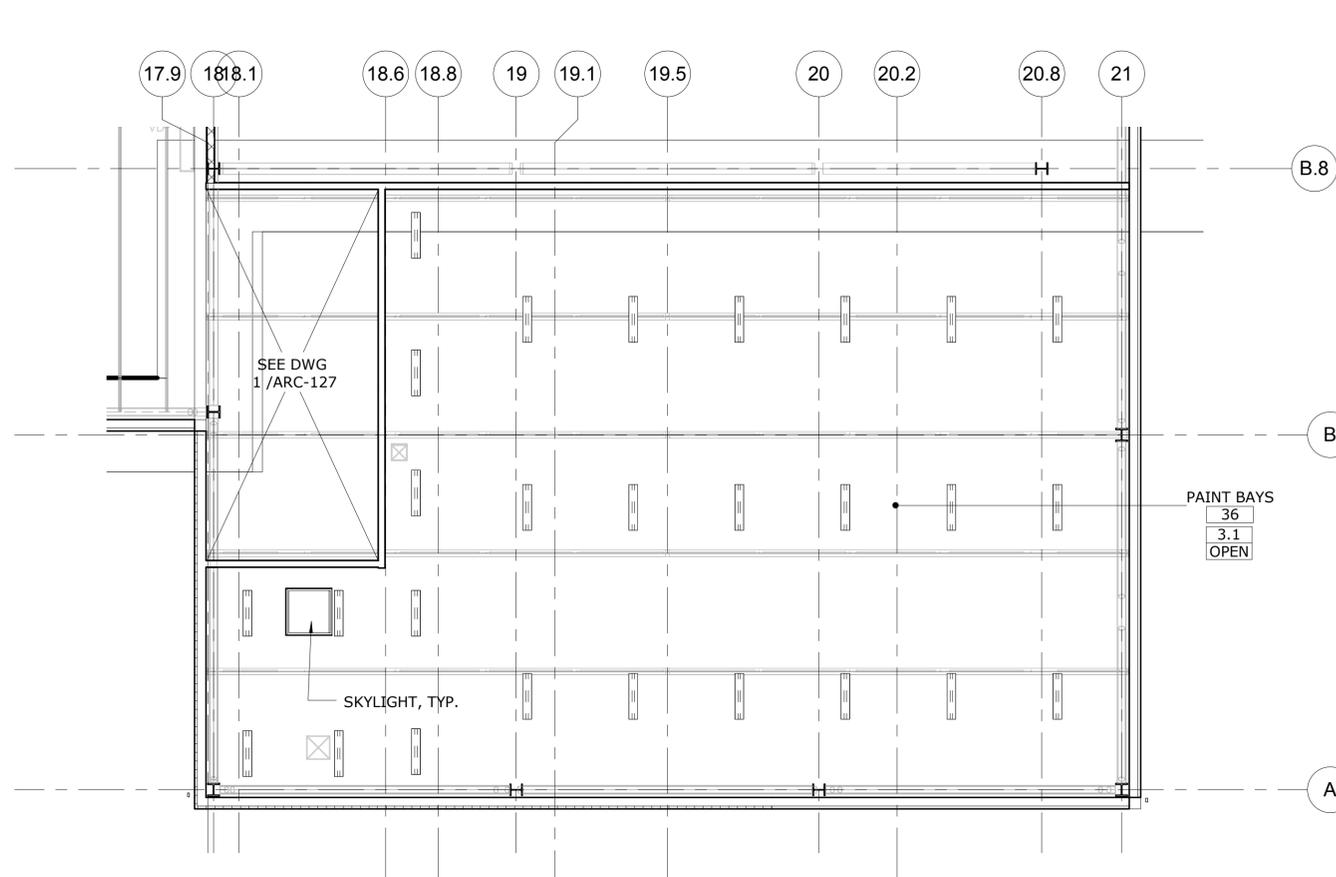

2 MEZZ PLAN PART 'G'
SCALE: 1/8" = 1'-0"

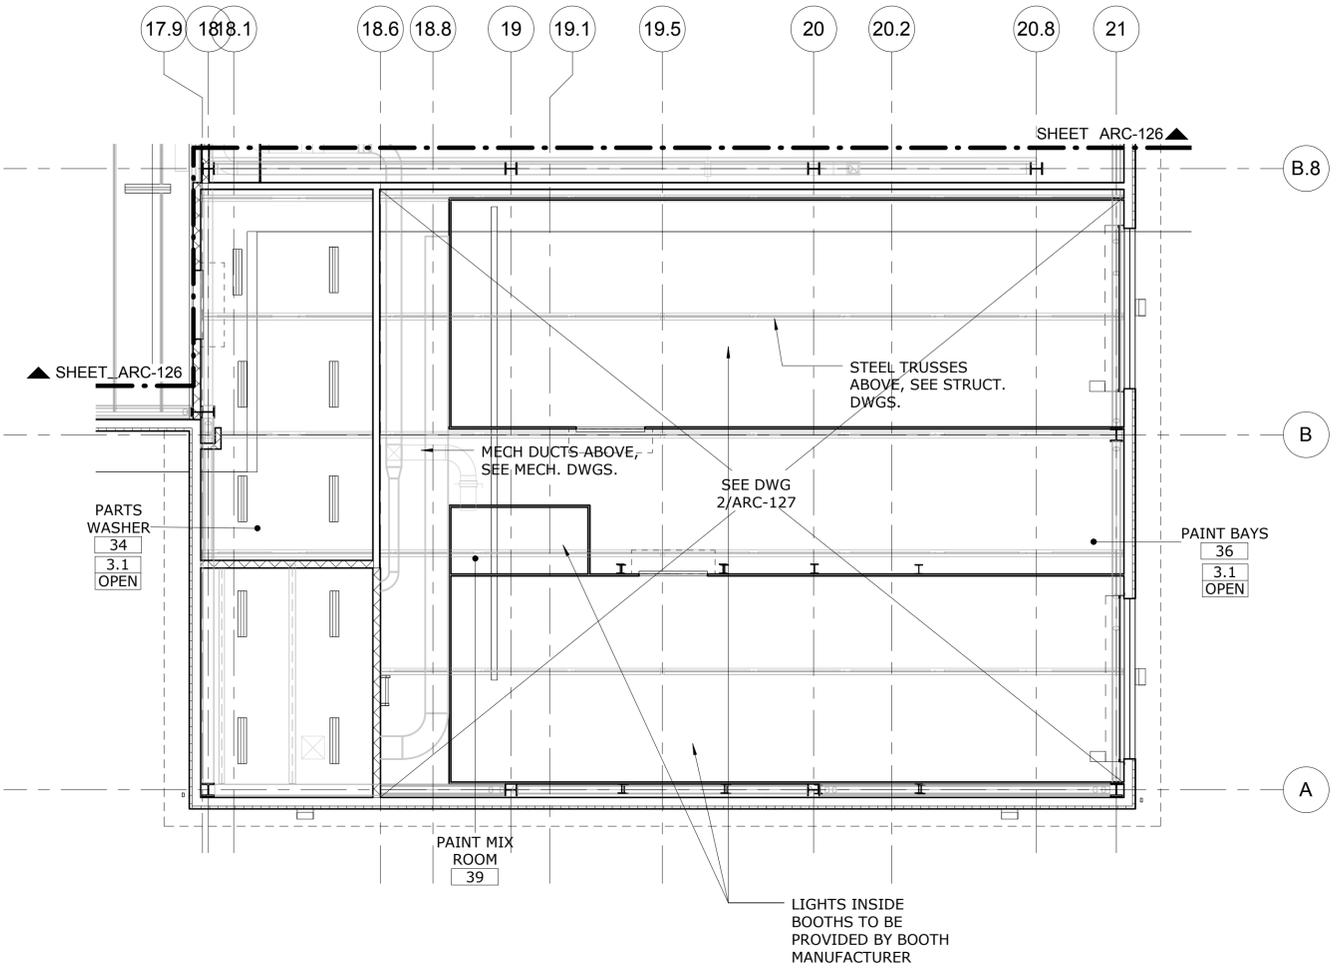

1 PART 'G' PAINT AREA - REFLECTED CEILING PLAN
SCALE: 1/8" = 1'-0"

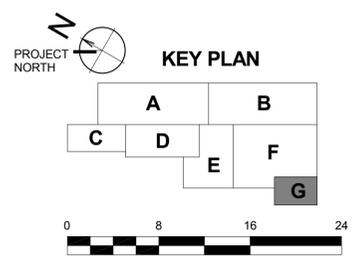

NO.	Revision Description	Date

THE INFORMATION, INCLUDING ESTIMATED QUANTITIES OF WORK, SHOWN ON THESE SHEETS IS BASED ON LIMITED INVESTIGATIONS BY THE STATE AND IS IN NO WAY WARRANTED TO INDICATE THE CONDITIONS OF ACTUAL QUANTITIES OF WORK WHICH WILL BE REQUIRED.

Plotted: 6/6/2014 8:15:53 PM

DESIGNER/DRAFTER
HRM

CHECKED BY:
DGT

SCALE
1/8" = 1'-0"



SIGNATURE/BLOCK:

PROJECT TITLE
REPAIR FACILITY


TOWN
ROCKY HILL

DRAWING TITLE
**REFLECTED CEILING PLAN
PART 'G'**


PROJECT NO.
118-0167

DRAWING NO.
ARC-127


SHEET NO.
06.31

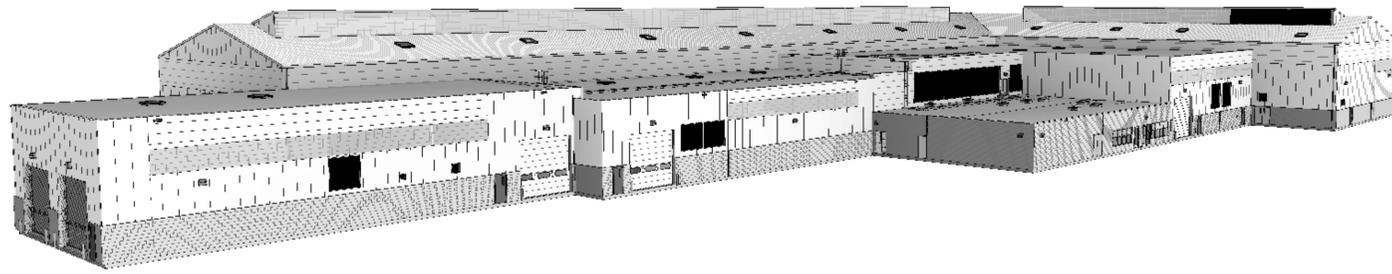


1 PERSPECTIVE LOOKING NW
SCALE:

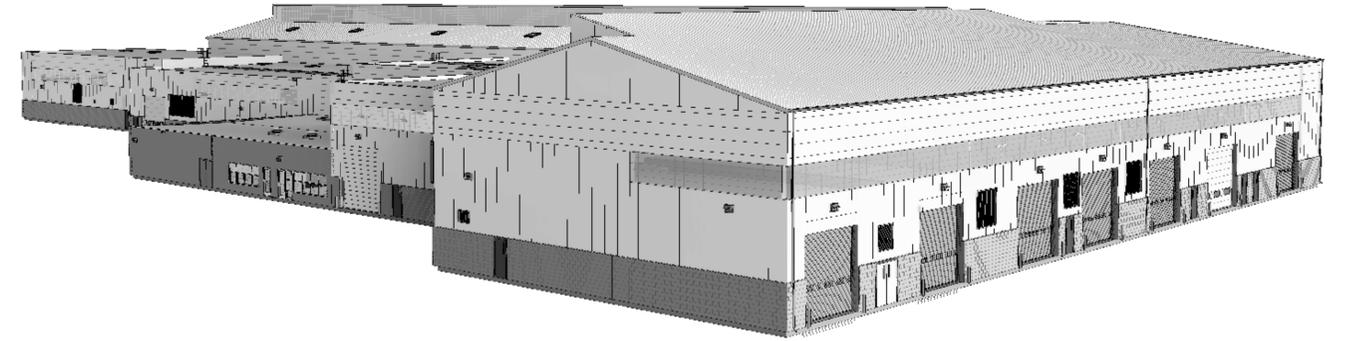


3 PERSPECTIVE LOOKING SW
SCALE:

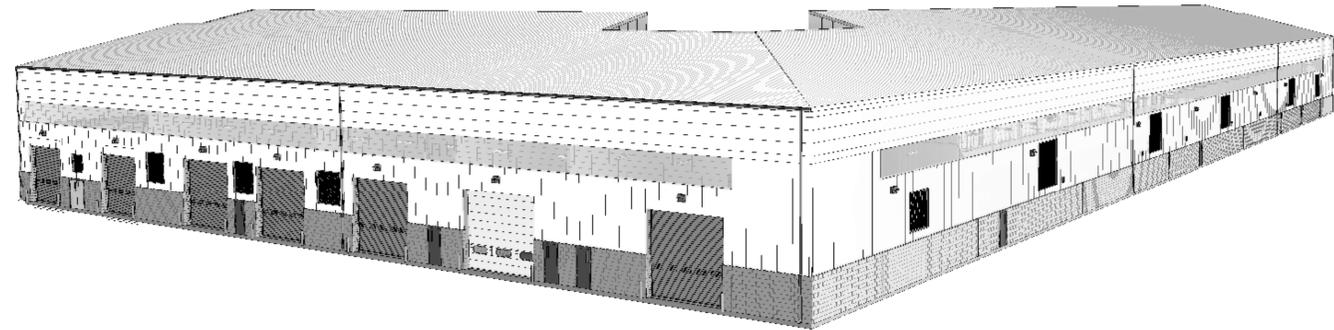


2 PERSPECTIVE LOOKING SE
SCALE:

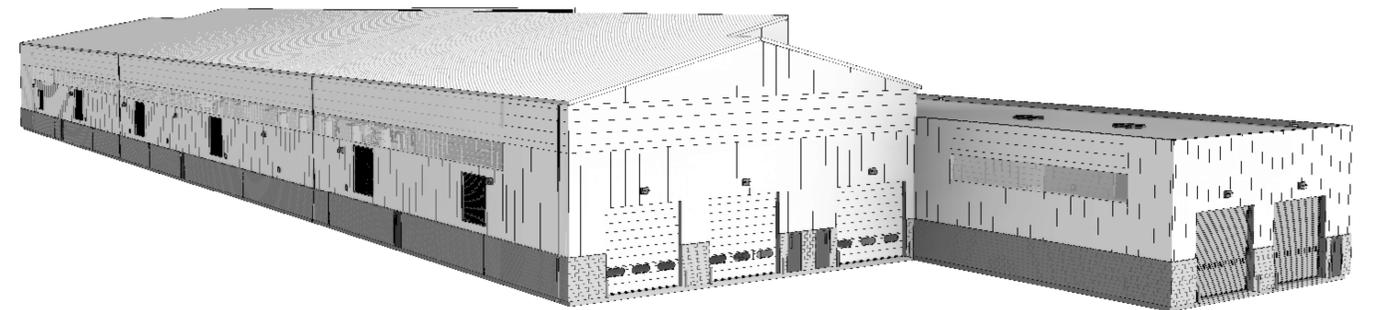

4 PERSPECTIVE LOOKING NE
SCALE:

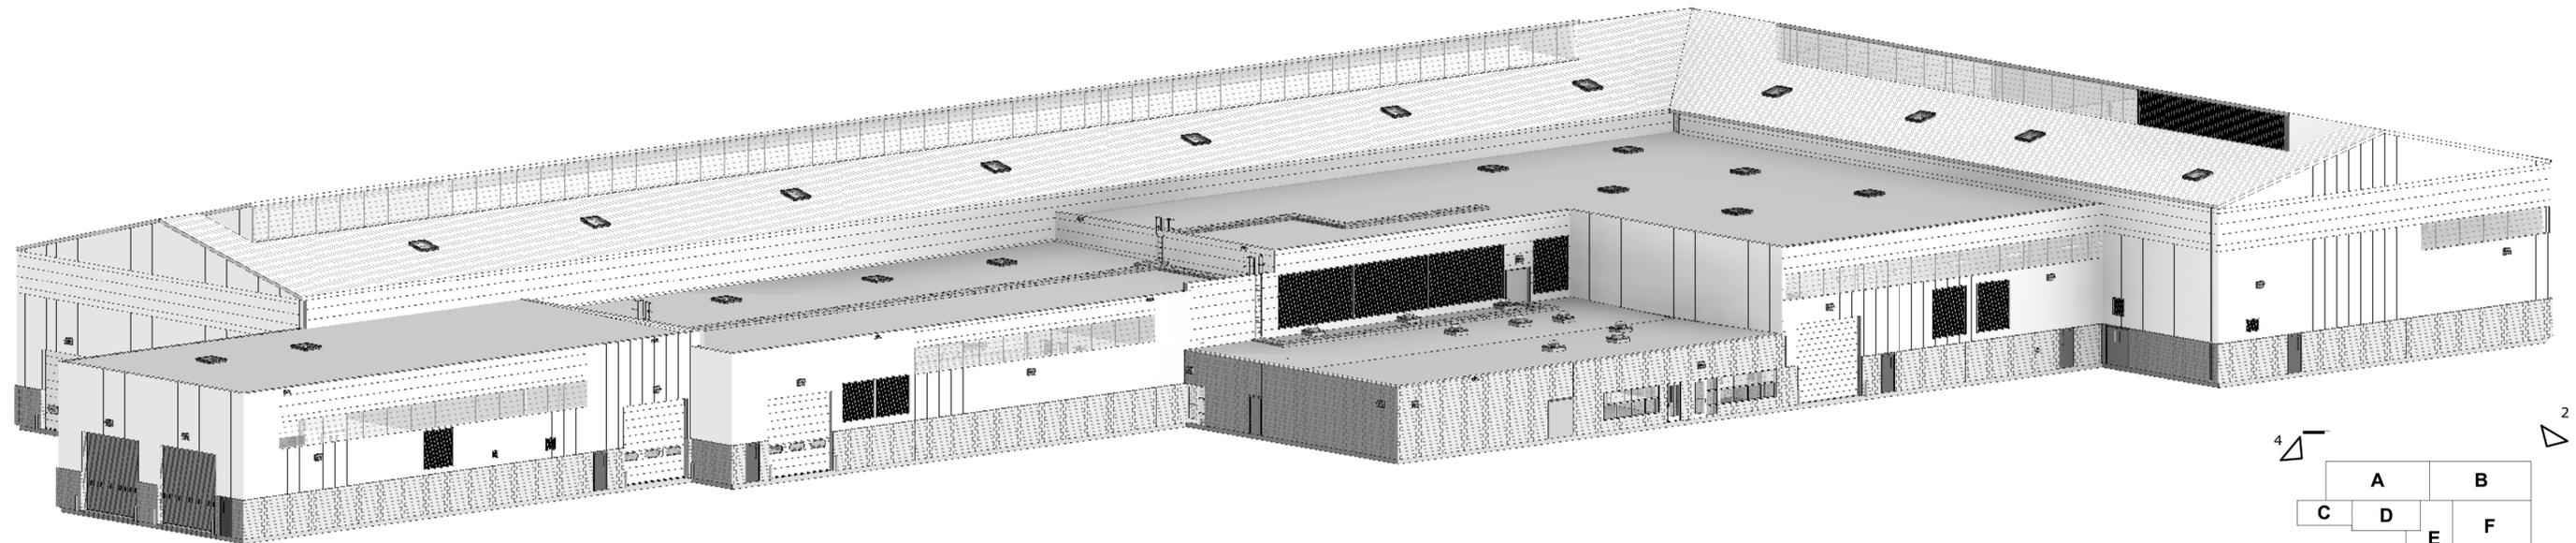

5 ISOMETRIC PERSPECTIVE
SCALE:

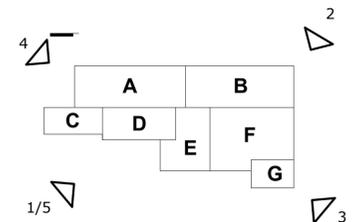

NO.	Revision Description	Date

THE INFORMATION, INCLUDING ESTIMATED QUANTITIES OF WORK, SHOWN ON THESE SHEETS IS BASED ON LIMITED INVESTIGATIONS BY THE STATE AND IS IN NO WAY WARRANTED TO INDICATE THE CONDITIONS OF ACTUAL QUANTITIES OF WORK WHICH WILL BE REQUIRED.

DESIGNER/DRAFTER
HRM
CHECKED BY:
DGT
SCALE



SIGNATURE/BLOCK:


PROJECT TITLE
REPAIR FACILITY

TOWN
ROCKY HILL
DRAWING TITLE
3D REPRESENTATIONS


PROJECT NO.
118-0167
DRAWING NO.
ARC-130
SHEET NO.
06.32

File Name: C:\Users\HMarshall\Documents\ARCH_CT_DOT_Rocky Hill Repair Facility_Central_hmarshall.rvt


Plotted: 6/6/2014 8:10:28 PM

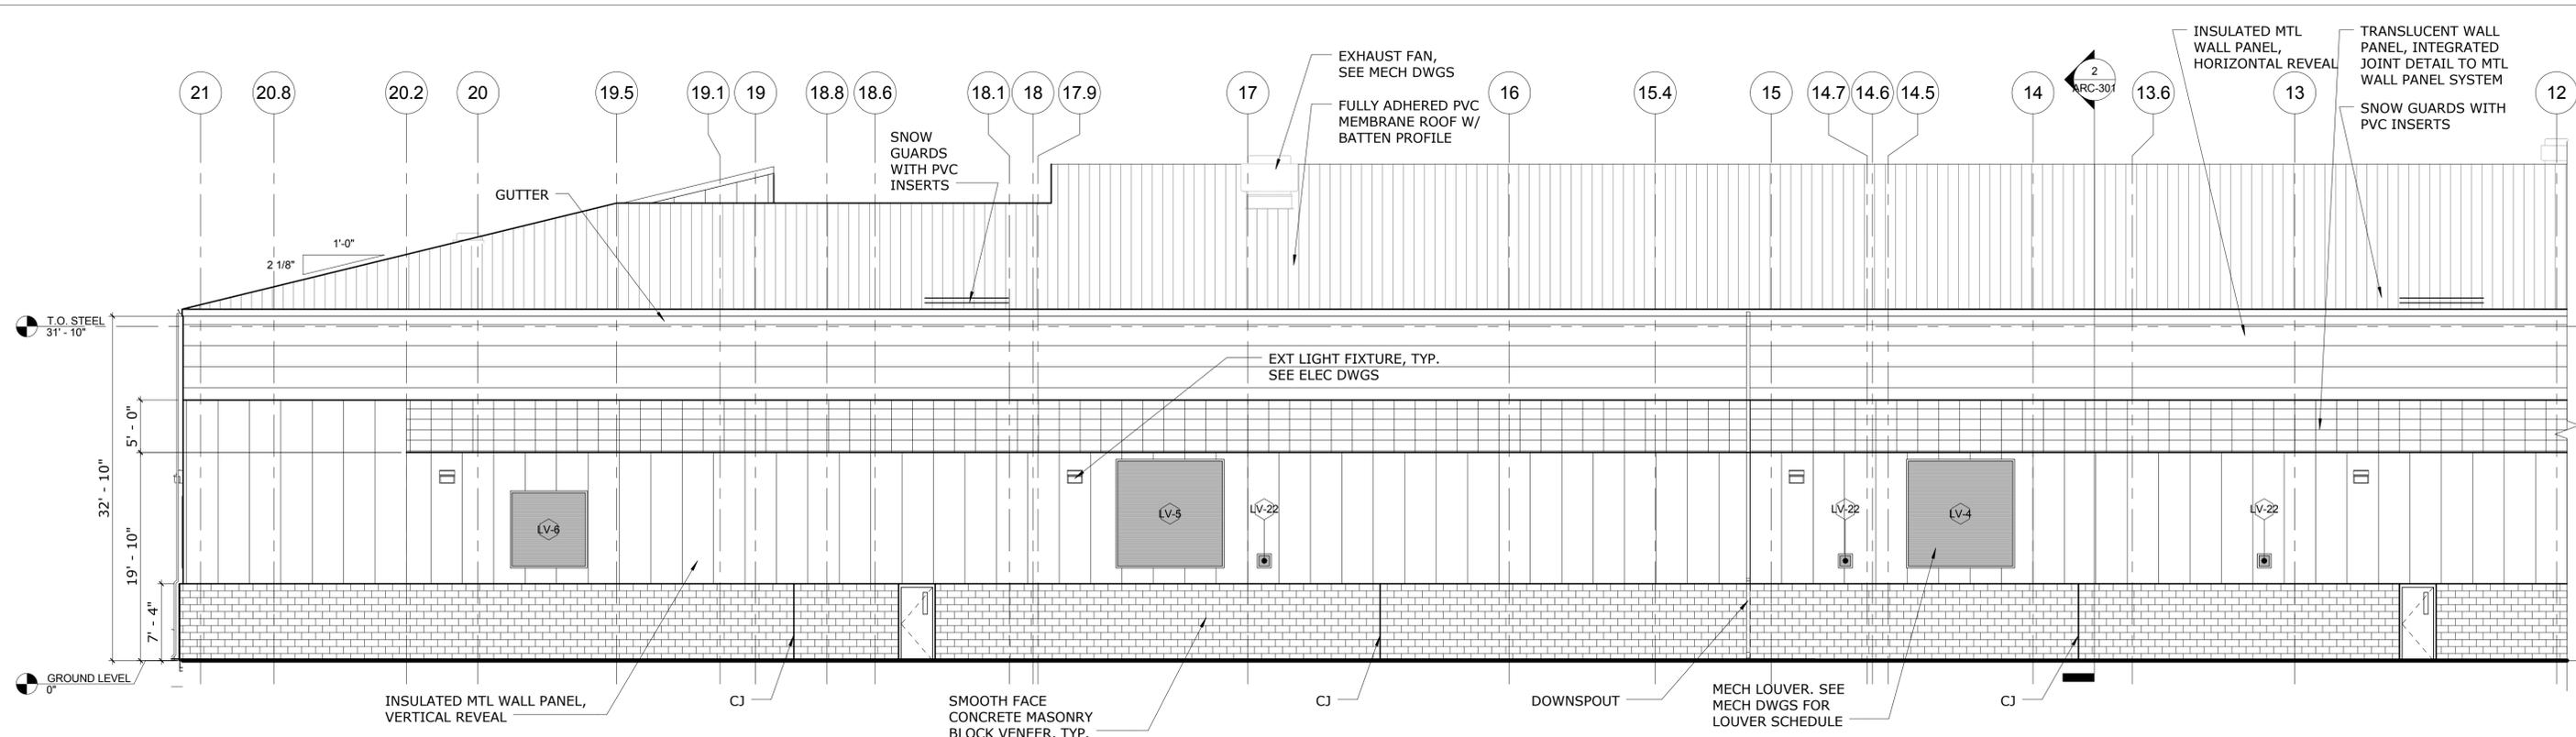

1 NORTH EXTERIOR ELEVATION - PART B
SCALE: 1/8" = 1'-0"

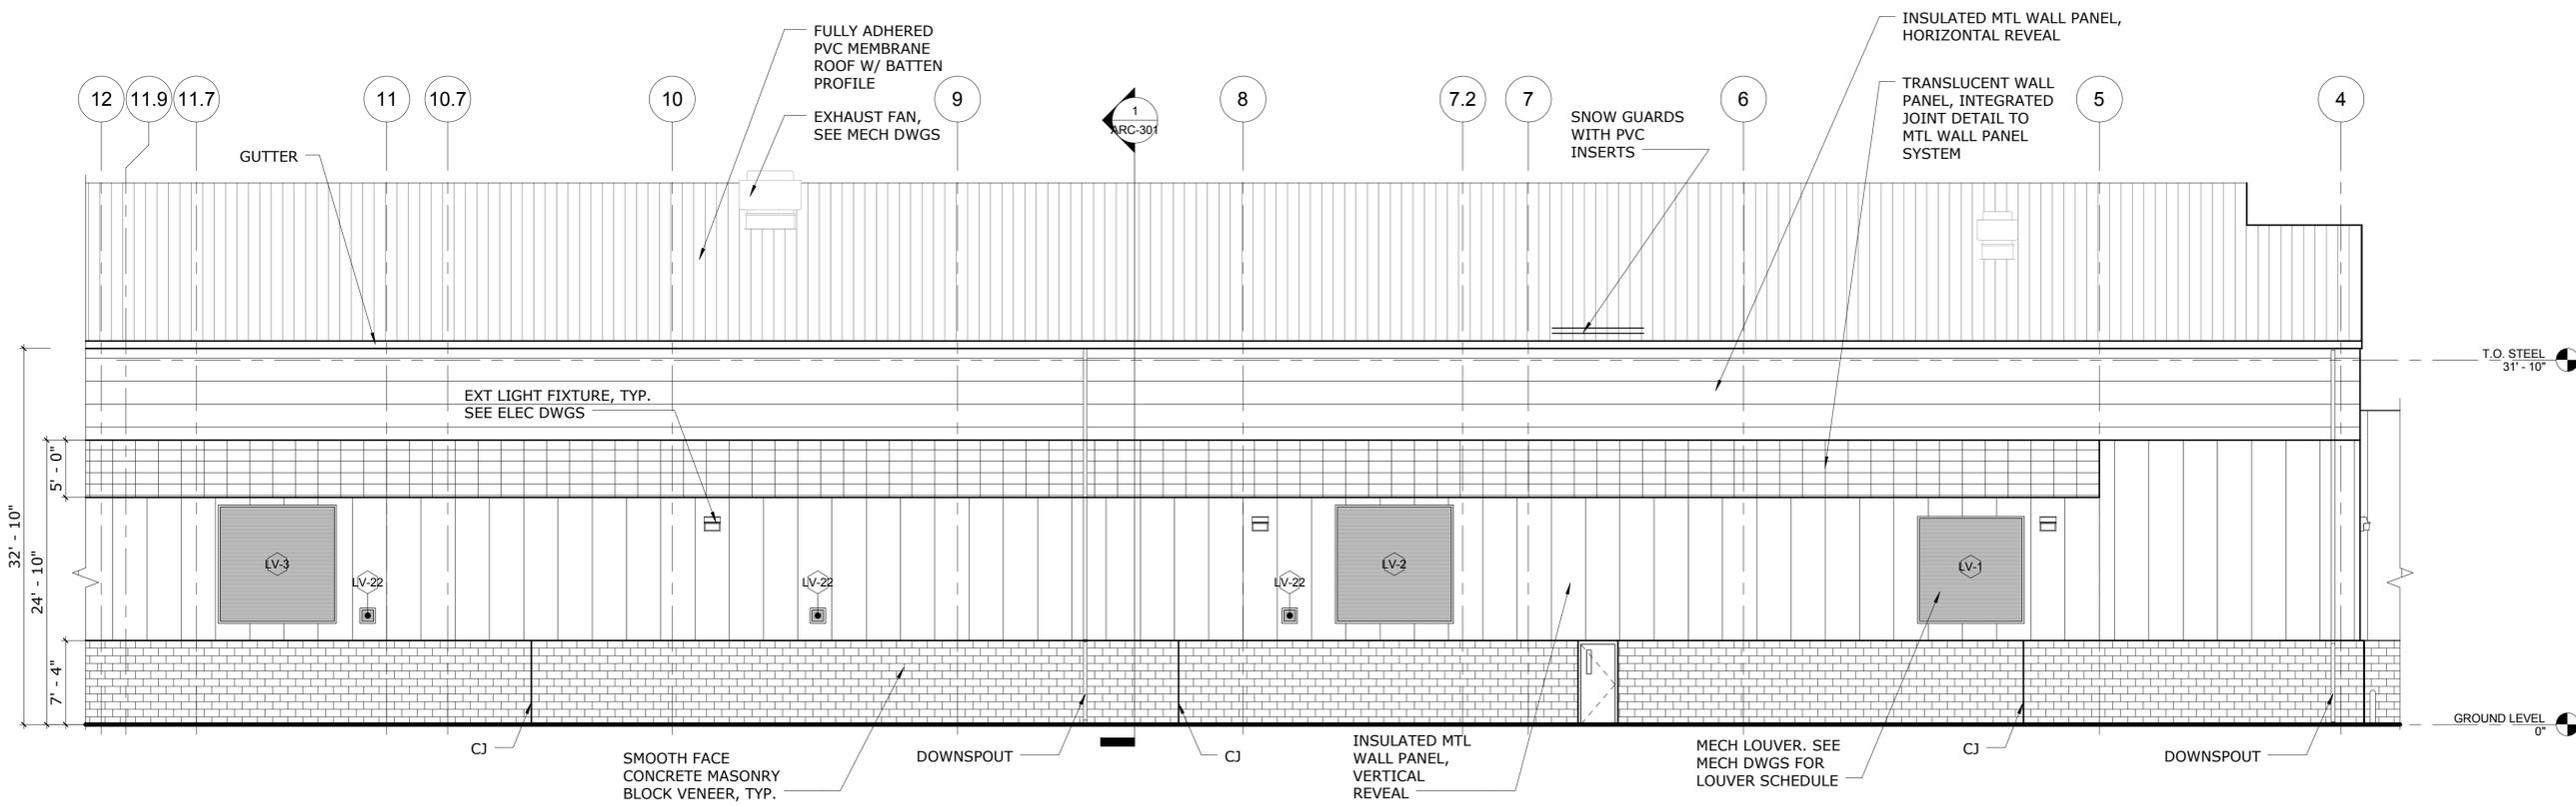

2 NORTH EXTERIOR ELEVATION - PART A
SCALE: 1/8" = 1'-0"

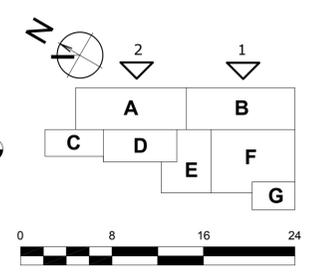

NO.	Revision Description	Date

THE INFORMATION, INCLUDING ESTIMATED QUANTITIES OF WORK, SHOWN ON THESE SHEETS IS BASED ON LIMITED INVESTIGATIONS BY THE STATE AND IS IN NO WAY WARRANTED TO INDICATE THE CONDITIONS OF ACTUAL QUANTITIES OF WORK WHICH WILL BE REQUIRED.

Plotted: 6/6/2014 8:18:28 PM

DESIGNER/DRAFTER
HRM

CHECKED BY:
DGT

SCALE
1/8" = 1'-0"



SIGNATURE/BLOCK:

PROJECT TITLE
REPAIR FACILITY


TOWN
ROCKY HILL

DRAWING TITLE
NORTH EXTERIOR ELEVATIONS


PROJECT NO.
118-0167

DRAWING NO.
ARC-201


SHEET NO.
06.33

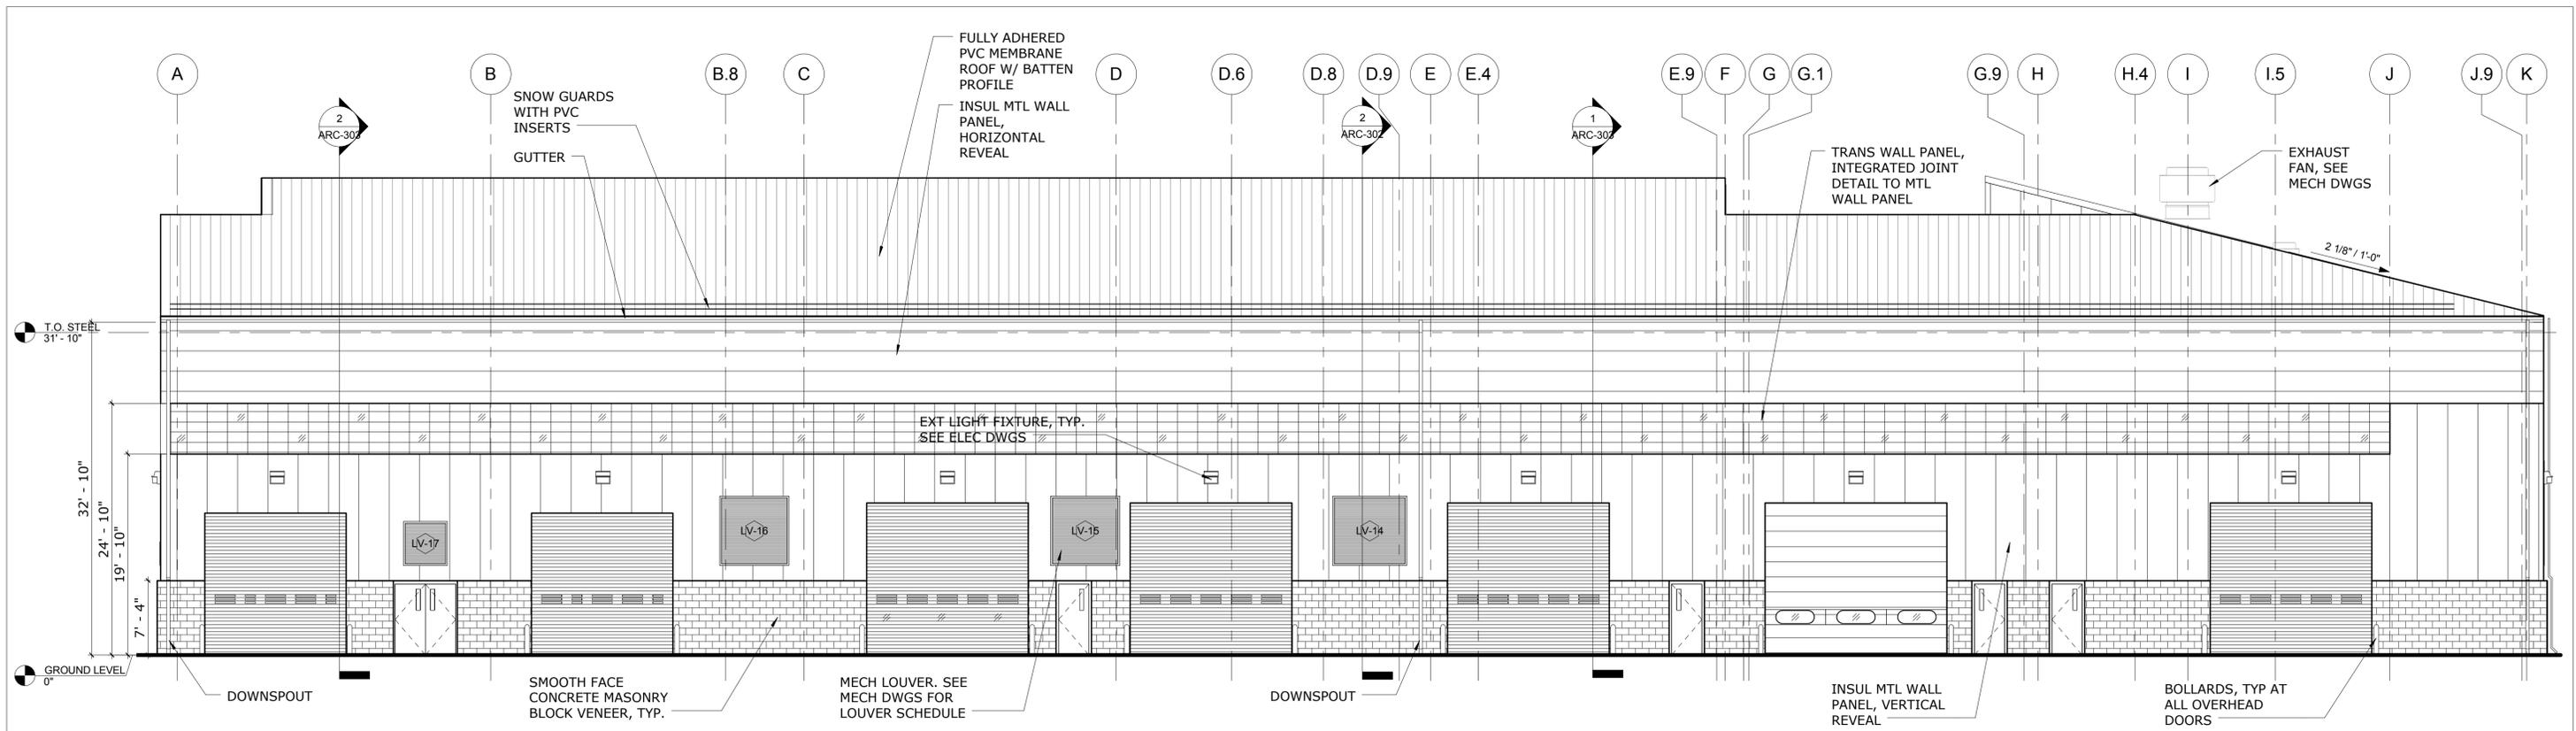


1 EAST EXTERIOR ELEVATION - PART G & F
SCALE: 1/8" = 1'-0"

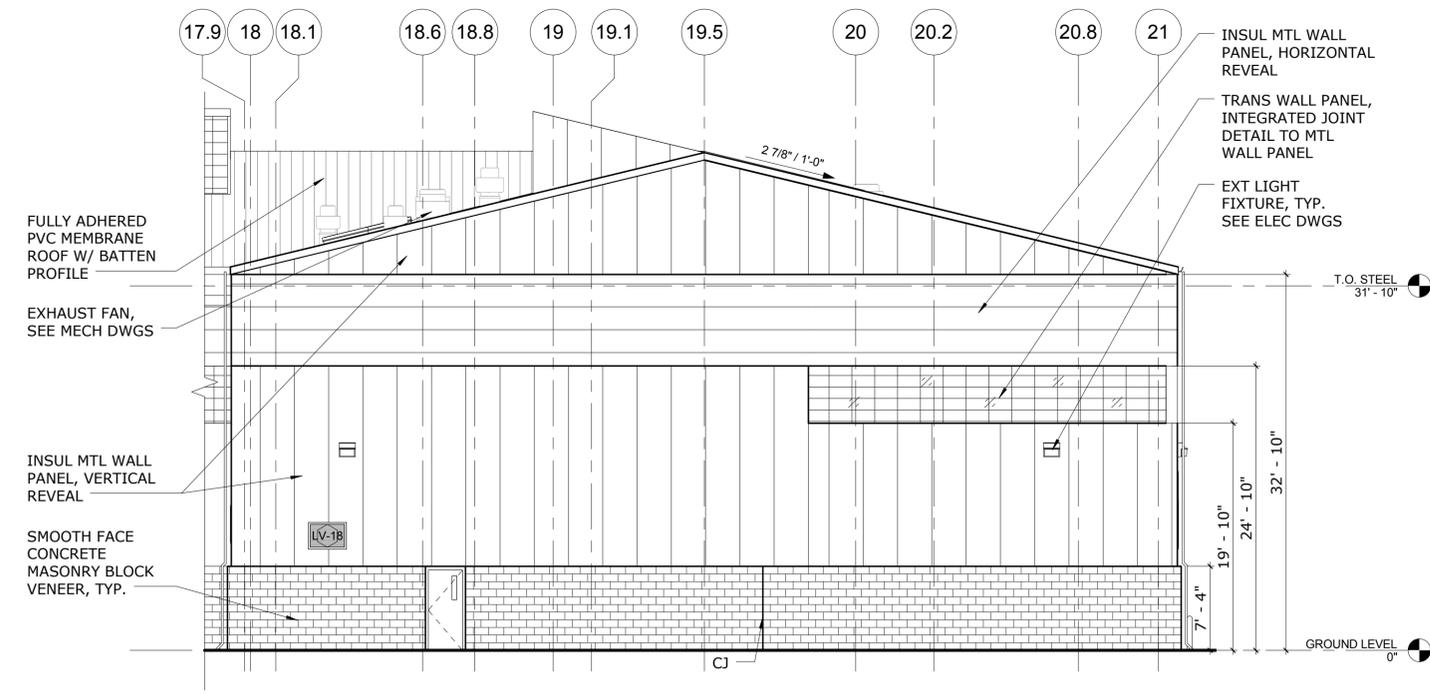


2 SOUTH EXTERIOR ELEVATION - PART G
SCALE: 1/8" = 1'-0"

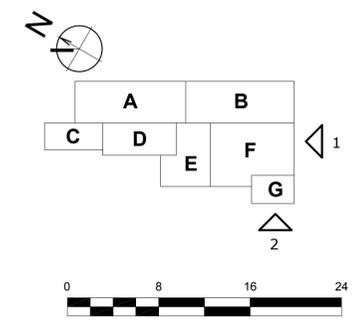

THE INFORMATION, INCLUDING ESTIMATED QUANTITIES OF WORK, SHOWN ON THESE SHEETS IS BASED ON LIMITED INVESTIGATIONS BY THE STATE AND IS IN NO WAY WARRANTED TO INDICATE THE CONDITIONS OF ACTUAL QUANTITIES OF WORK WHICH WILL BE REQUIRED.		DESIGNER/DRAFTER HRM CHECKED BY: DGT SCALE 1/8" = 1'-0"	<p>STATE OF CONNECTICUT DEPARTMENT OF TRANSPORTATION</p> <p>File Name: C:\Users\HMarshall\Documents\ARCH_CT_DOT_Rocky Hill Repair Facility_Central_hmarshall.rvt</p>	SIGNATURE/BLOCK: PROJECT TITLE REPAIR FACILITY	TOWN ROCKY HILL DRAWING TITLE SOUTH & EAST EXTERIOR ELEVATIONS	PROJECT NO. 118-0167 DRAWING NO. ARC-202 SHEET NO. 06.34
NO.	Revision Description	Date	Plotted: 6/6/2014 8:22:03 PM			

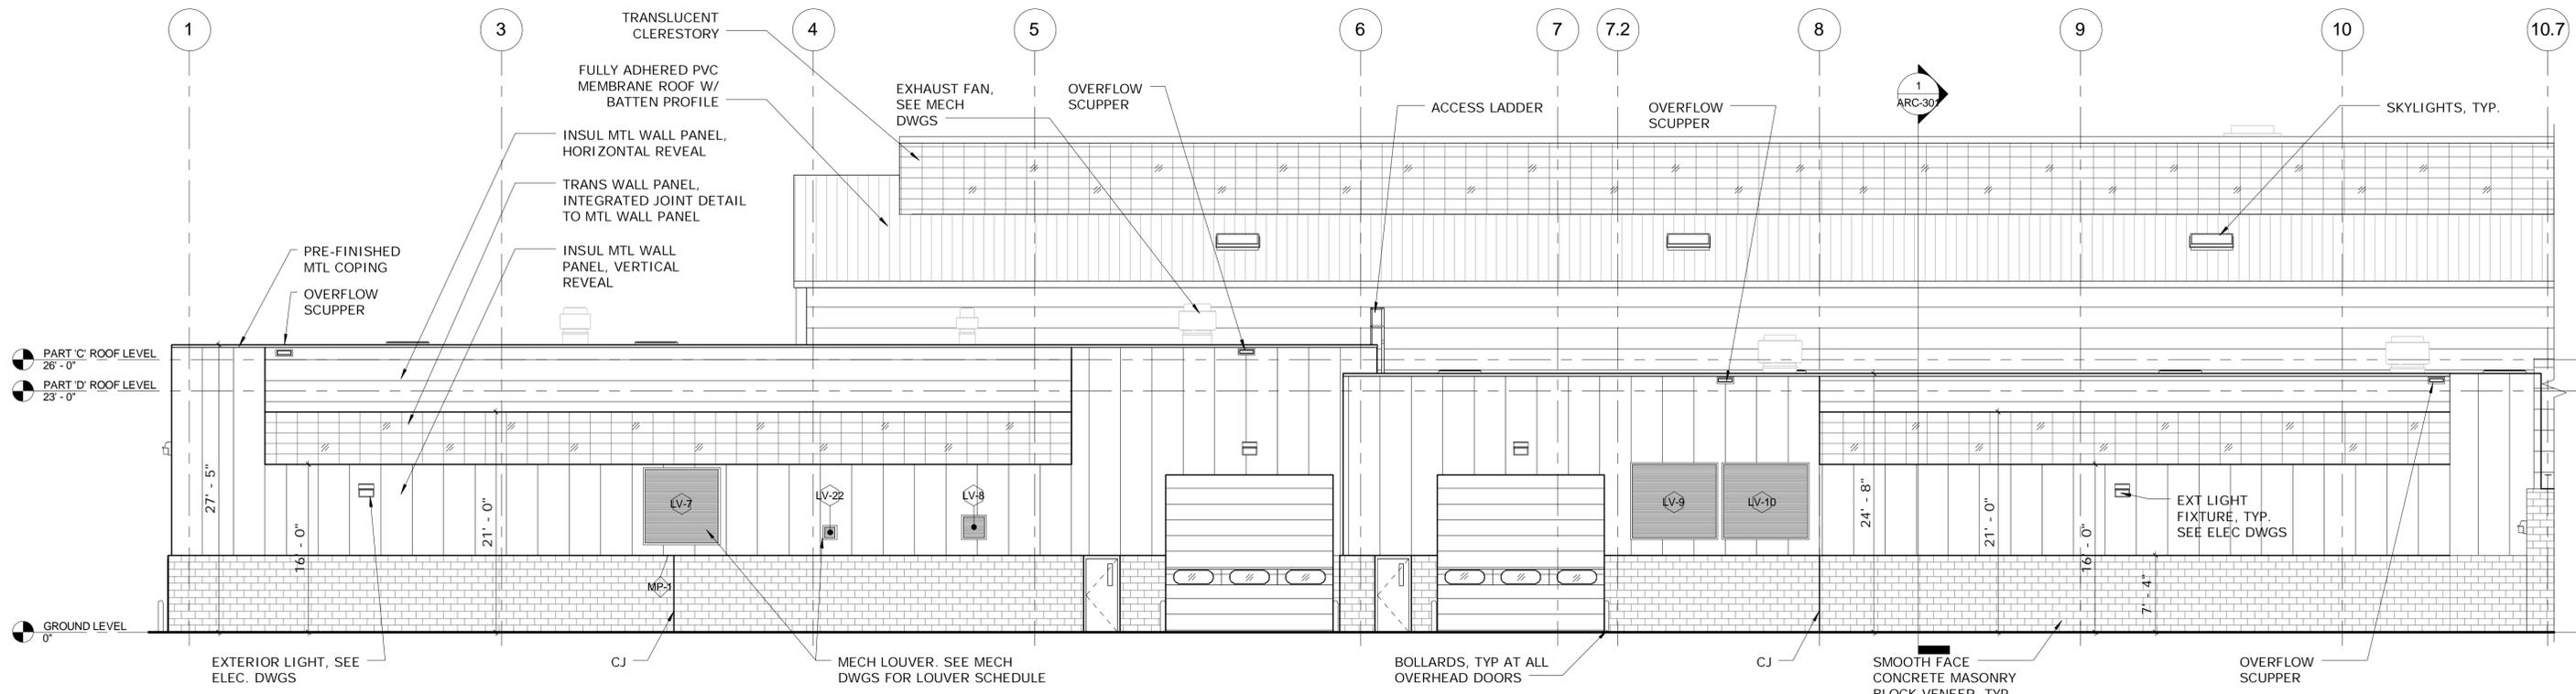

1 SOUTH EXTERIOR ELEVATION - PART C & D
SCALE: 1/8" = 1'-0"

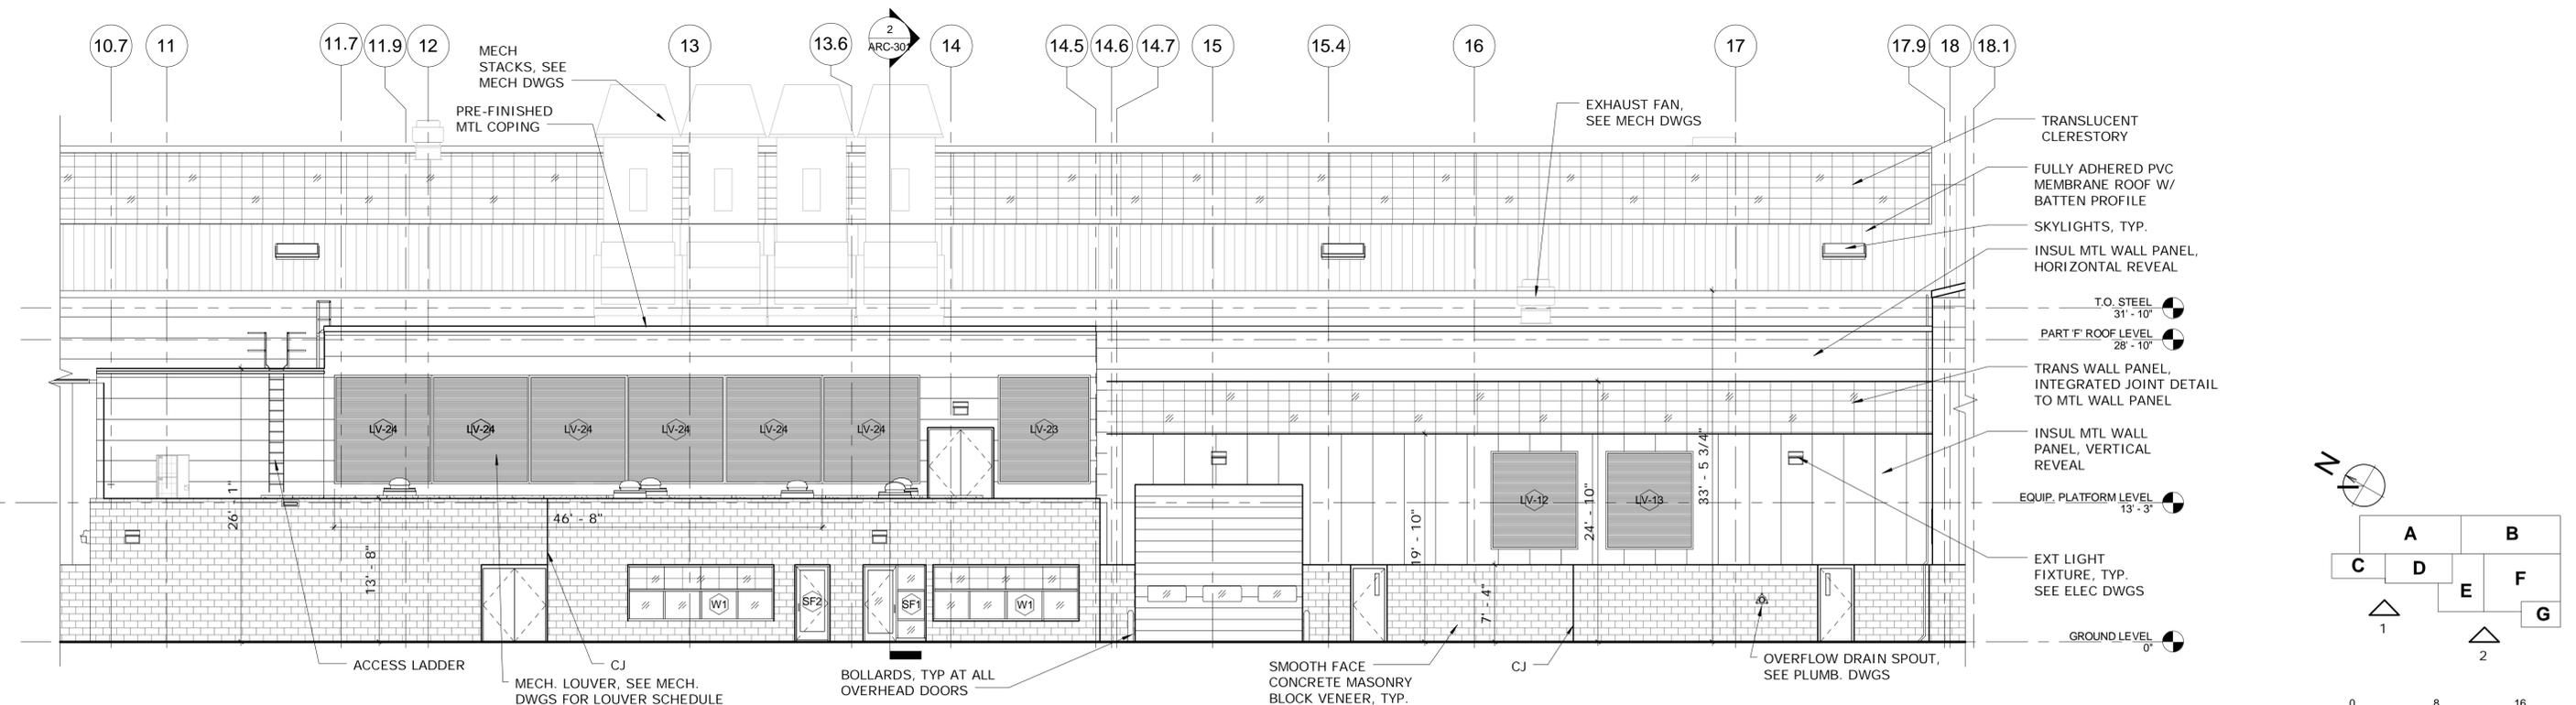

2 SOUTH EXTERIOR ELEVATION - PART E & F
SCALE: 1/8" = 1'-0"

NO.	Revision Description	Date

THE INFORMATION, INCLUDING ESTIMATED QUANTITIES OF WORK, SHOWN ON THESE SHEETS IS BASED ON LIMITED INVESTIGATIONS BY THE STATE AND IS IN NO WAY WARRANTED TO INDICATE THE CONDITIONS OF ACTUAL QUANTITIES OF WORK WHICH WILL BE REQUIRED.

Plotted: 6/9/2014 11:53:10 AM

DESIGNER/DRAFTER
HRM

CHECKED BY:
DGT

SCALE
1/8" = 1'-0"



SIGNATURE/BLOCK:

PROJECT TITLE
REPAIR FACILITY


TOWN
ROCKY HILL

DRAWING TITLE
SOUTH EXTERIOR ELEVATIONS

PROJECT NO.
118-0167


DRAWING NO.
ARC-203

SHEET NO.
06.35

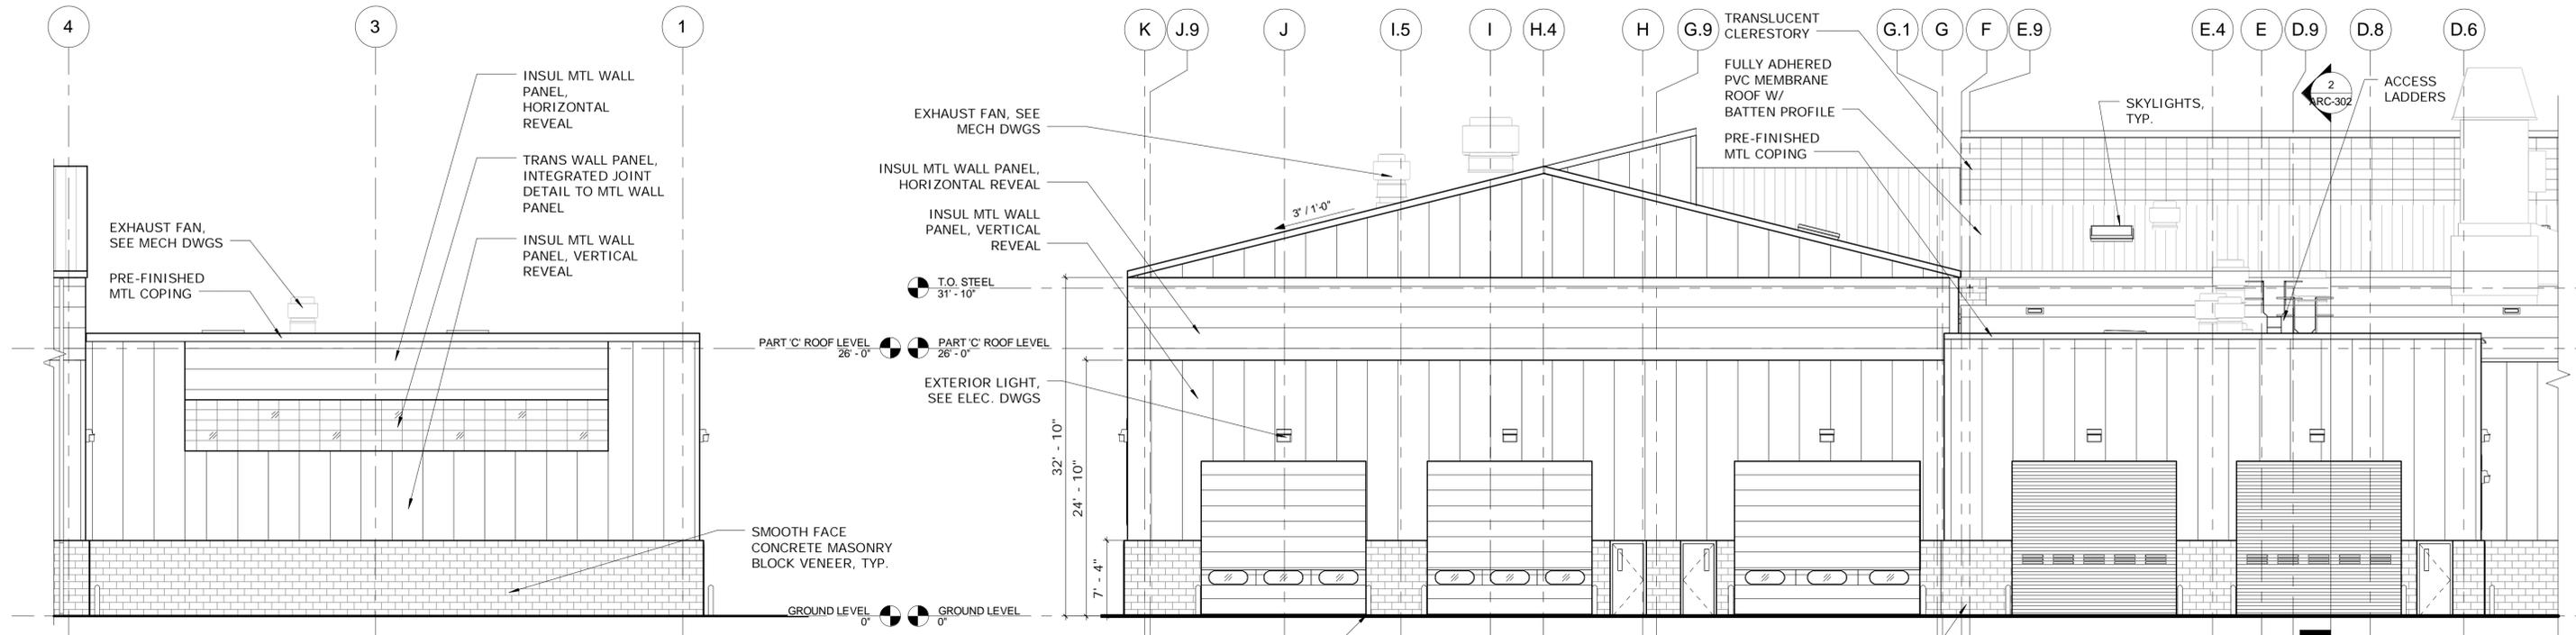

2 NORTH EXTERIOR ELEVATION - PART C
SCALE: 1/8" = 1'-0"

1 WEST EXTERIOR ELEVATION - PART A & C
SCALE: 1/8" = 1'-0"

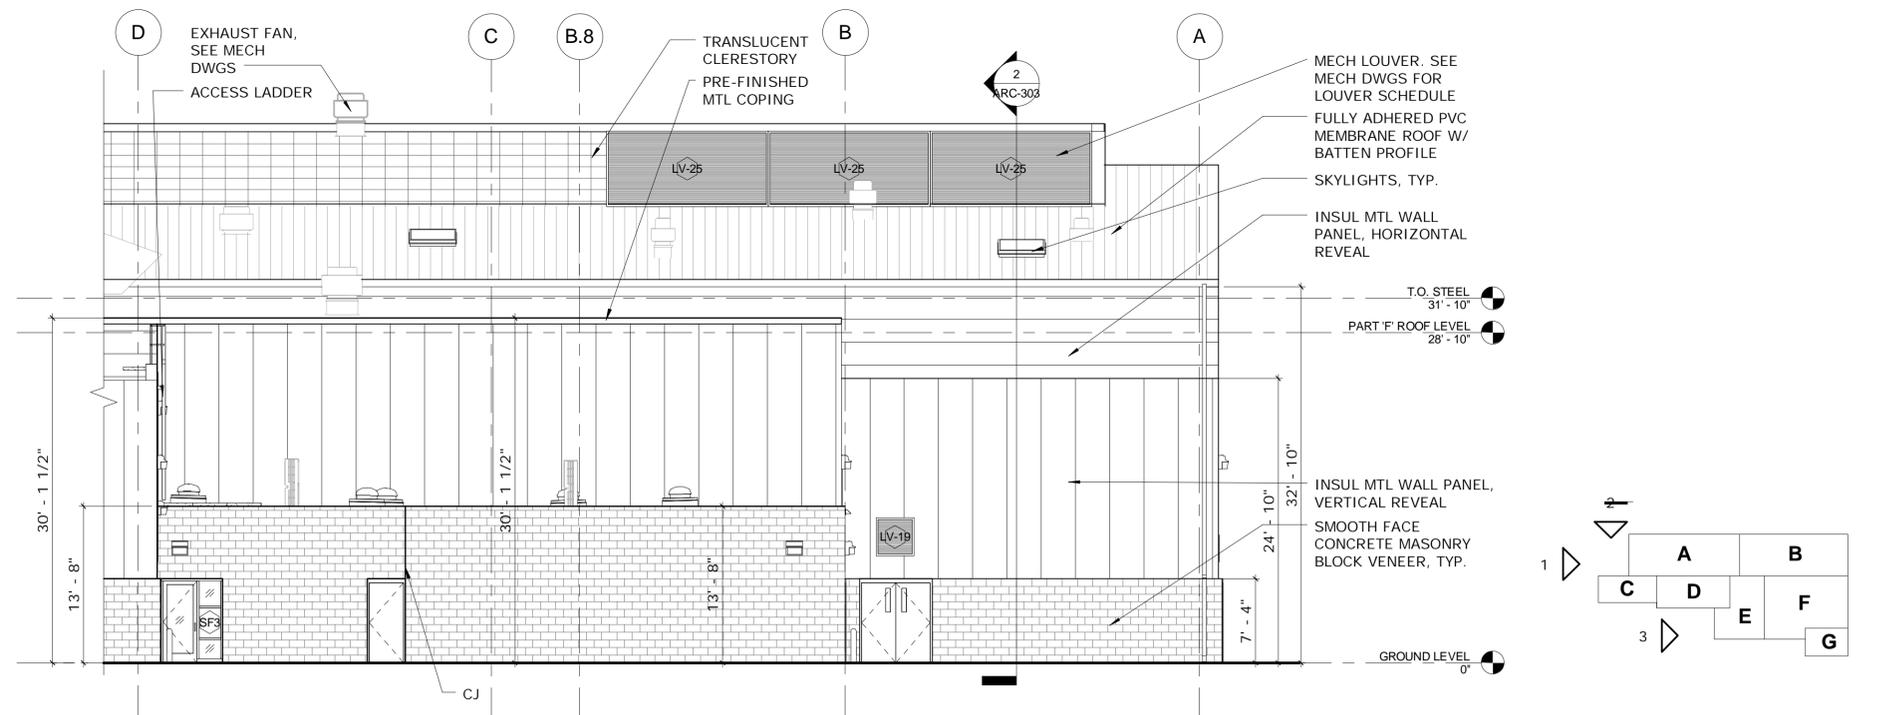

3 WEST EXTERIOR ELEVATION - PART E
SCALE: 1/8" = 1'-0"

NO.	Revision Description	Date

THE INFORMATION, INCLUDING ESTIMATED QUANTITIES OF WORK, SHOWN ON THESE SHEETS IS BASED ON LIMITED INVESTIGATIONS BY THE STATE AND IS IN NO WAY WARRANTED TO INDICATE THE CONDITIONS OF ACTUAL QUANTITIES OF WORK WHICH WILL BE REQUIRED.

DESIGNER/DRAFTER: HRM
CHECKED BY: DGT
SCALE: 1/8" = 1'-0"


Plotted: 6/9/2014 11:55:56 AM





SIGNATURE/BLOCK: _____
PROJECT TITLE: REPAIR FACILITY

TOWN: ROCKY HILL
DRAWING TITLE: NORTH & WEST EXTERIOR ELEVATIONS

PROJECT NO.: 118-0167
DRAWING NO.: ARC-204
SHEET NO.: 06.36

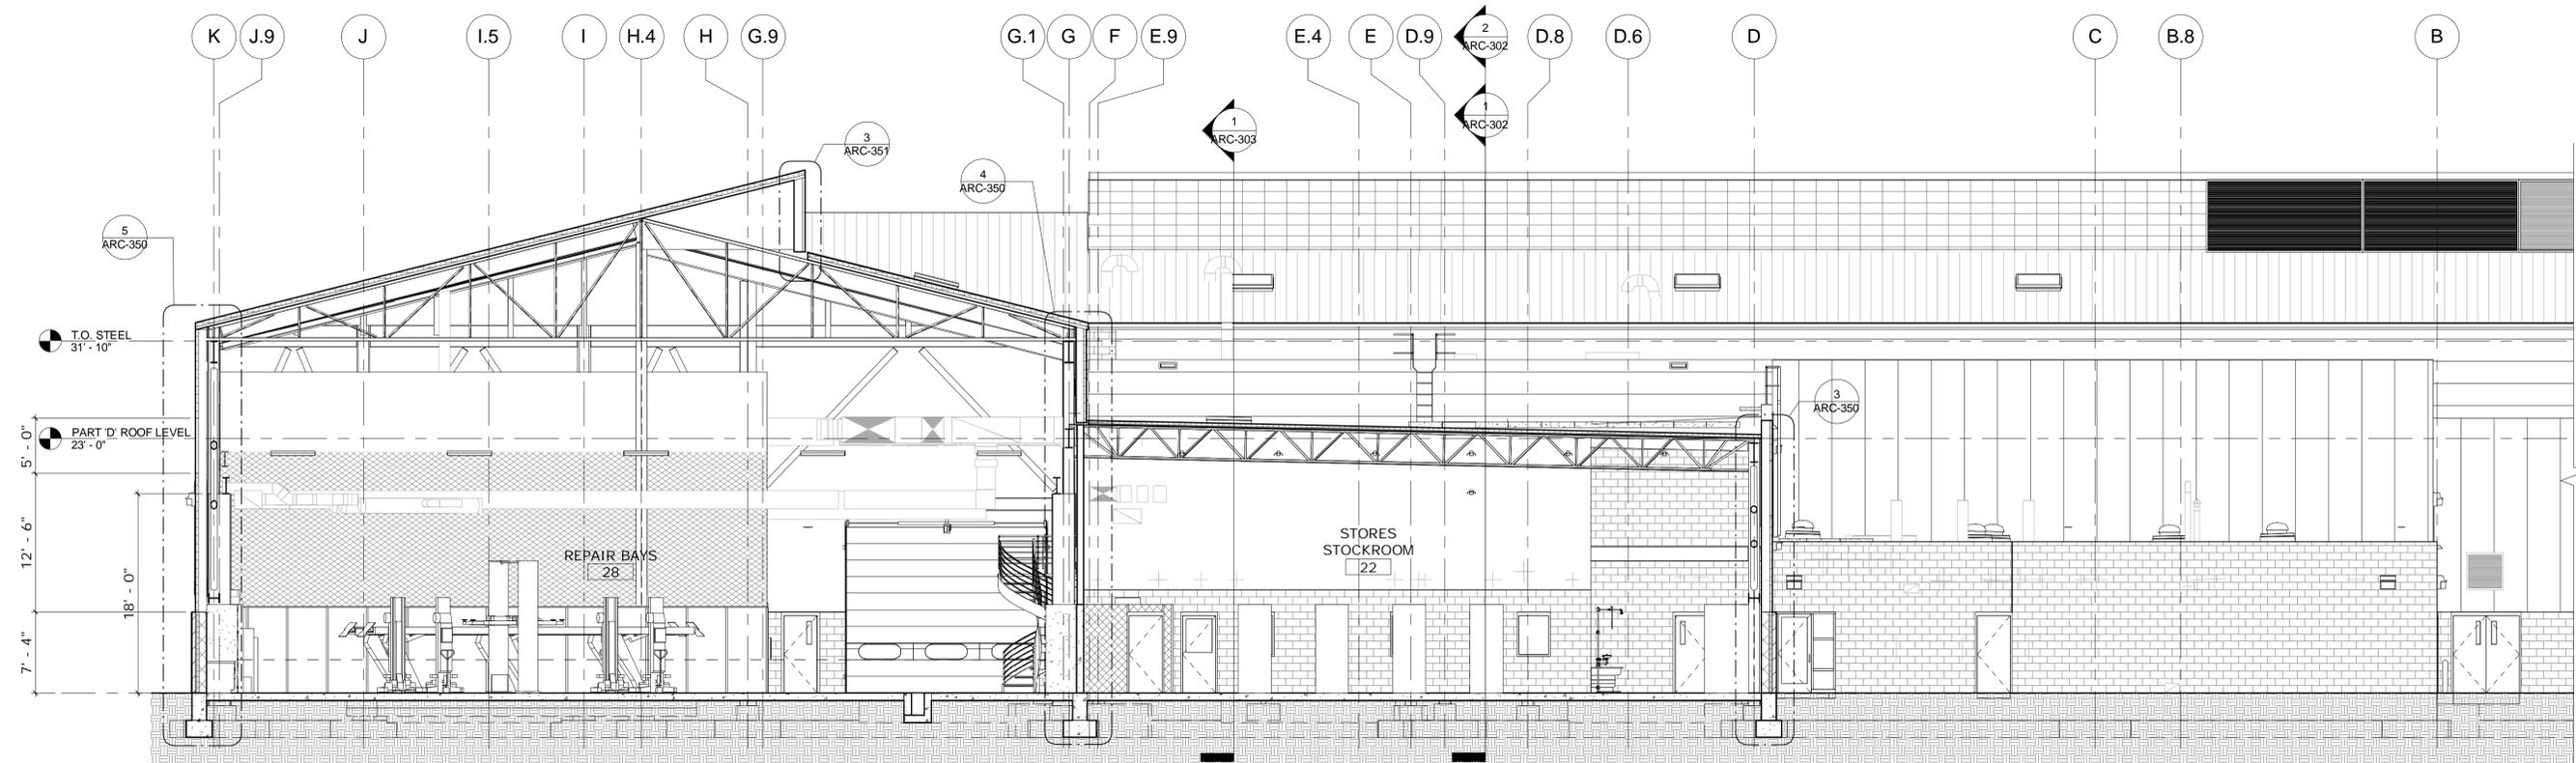

1 BUILDING SECTION
SCALE: 1/8" = 1'-0"

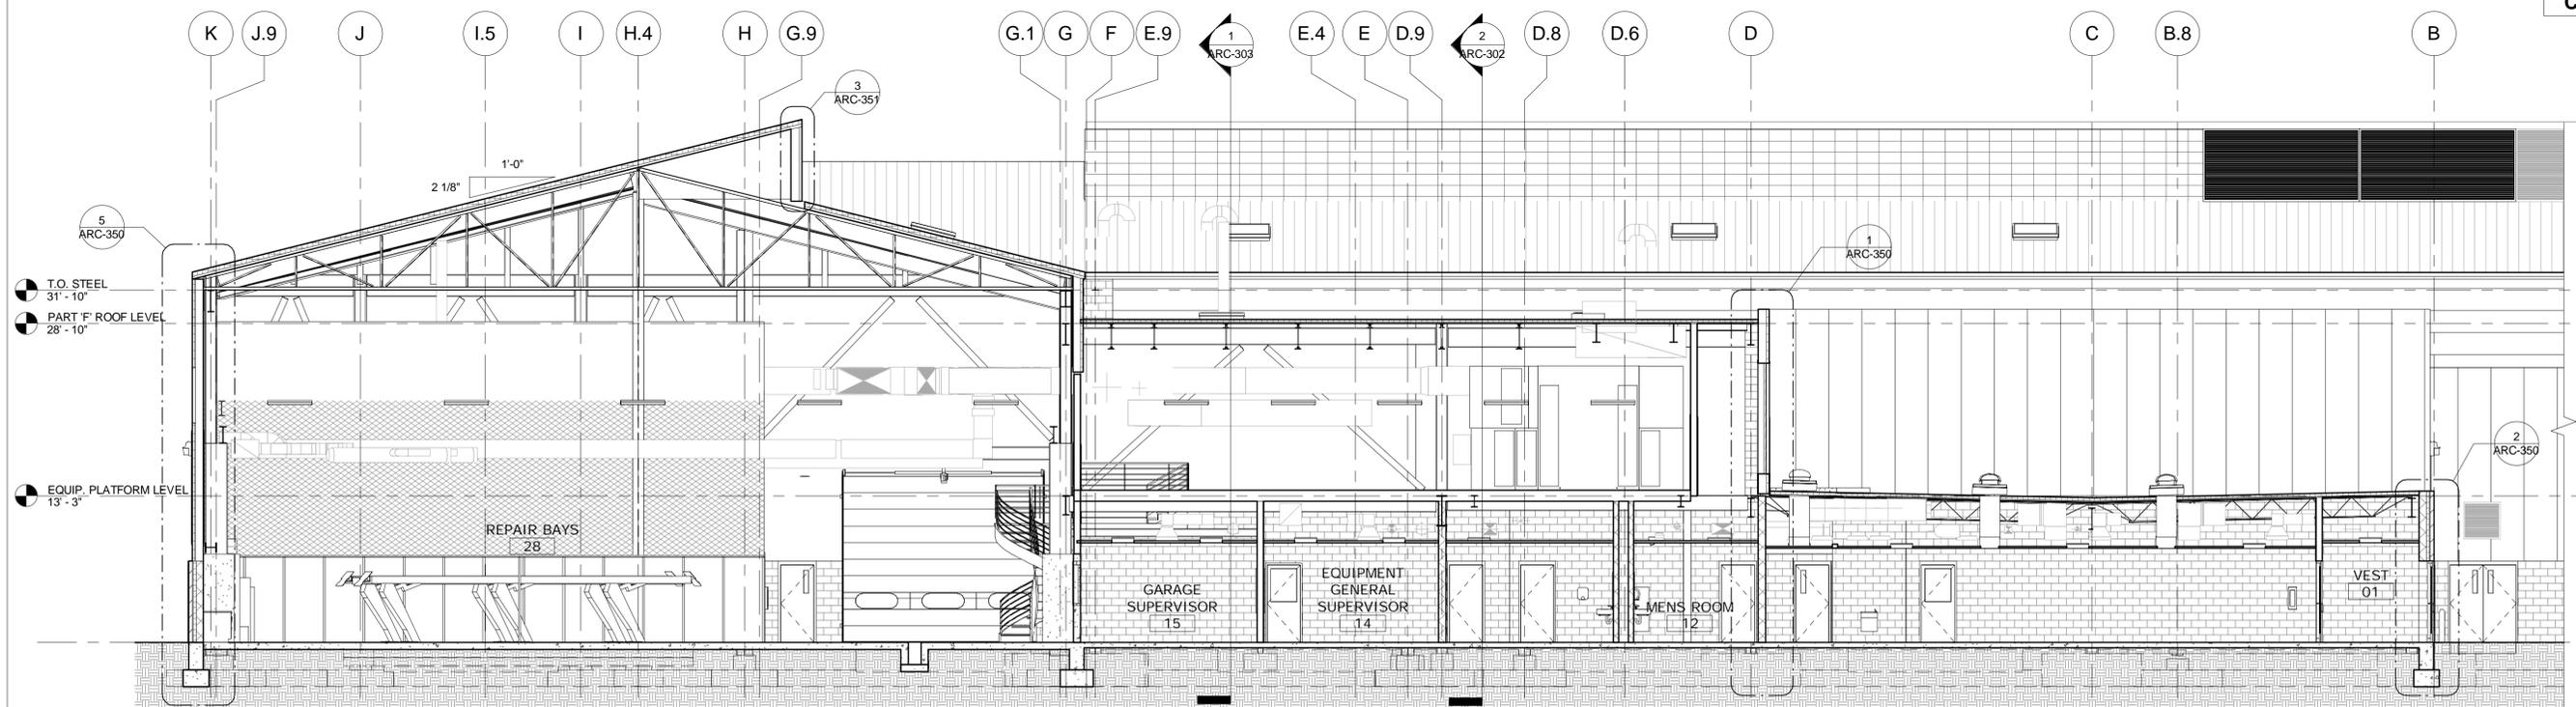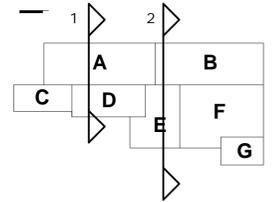

2 BUILDING SECTION
SCALE: 1/8" = 1'-0"



NO.	Revision Description	Date

THE INFORMATION, INCLUDING ESTIMATED QUANTITIES OF WORK, SHOWN ON THESE SHEETS IS BASED ON LIMITED INVESTIGATIONS BY THE STATE AND IS IN NO WAY WARRANTED TO INDICATE THE CONDITIONS OF ACTUAL QUANTITIES OF WORK WHICH WILL BE REQUIRED.

DESIGNER/DRAFTER
HRM
CHECKED BY:
DGT
SCALE
1/8" = 1'-0"




SIGNATURE/BLOCK:
PROJECT TITLE
REPAIR FACILITY


TOWN
ROCKY HILL
DRAWING TITLE
BUILDING SECTIONS

PROJECT NO.
118-0167
DRAWING NO.
ARC-301
SHEET NO.
06.37


File Name: C:\Users\CCallaghan\Documents\ARCH_CT_DOT_Rocky Hill Repair Facility_Central_CCallaghan.rvt

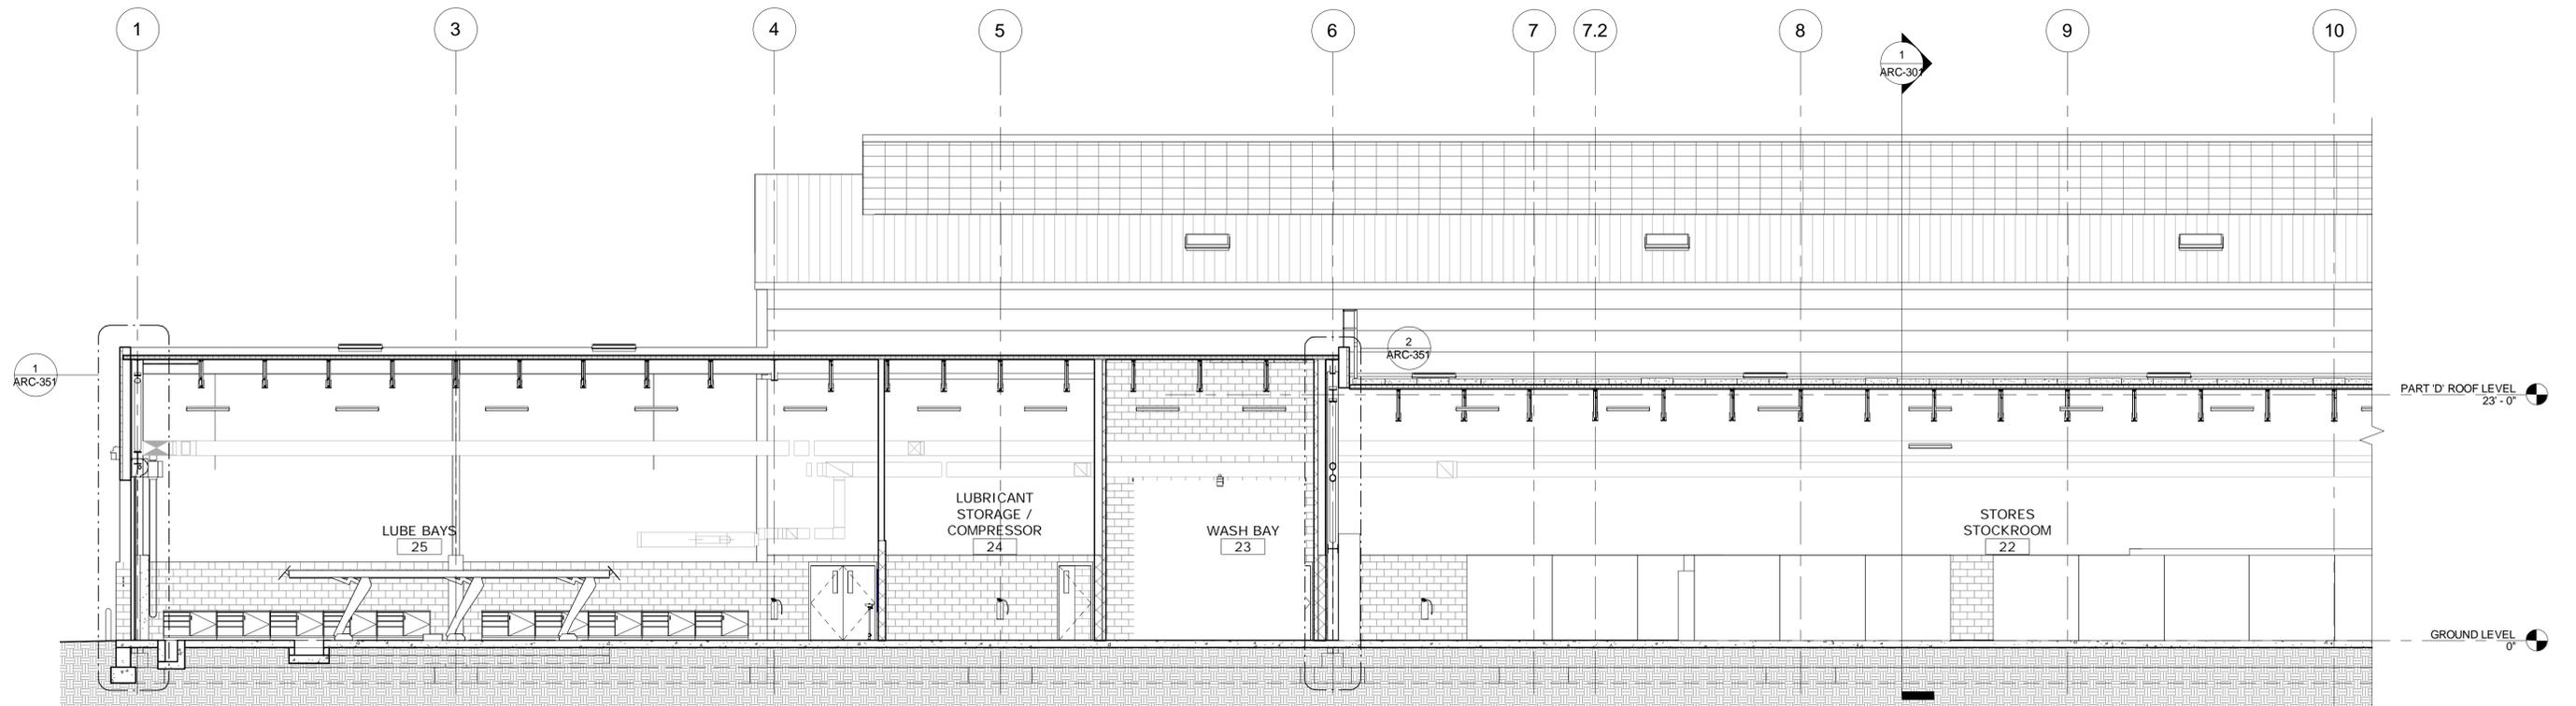

1 BUILDING SECTION
SCALE: 1/8" = 1'-0"

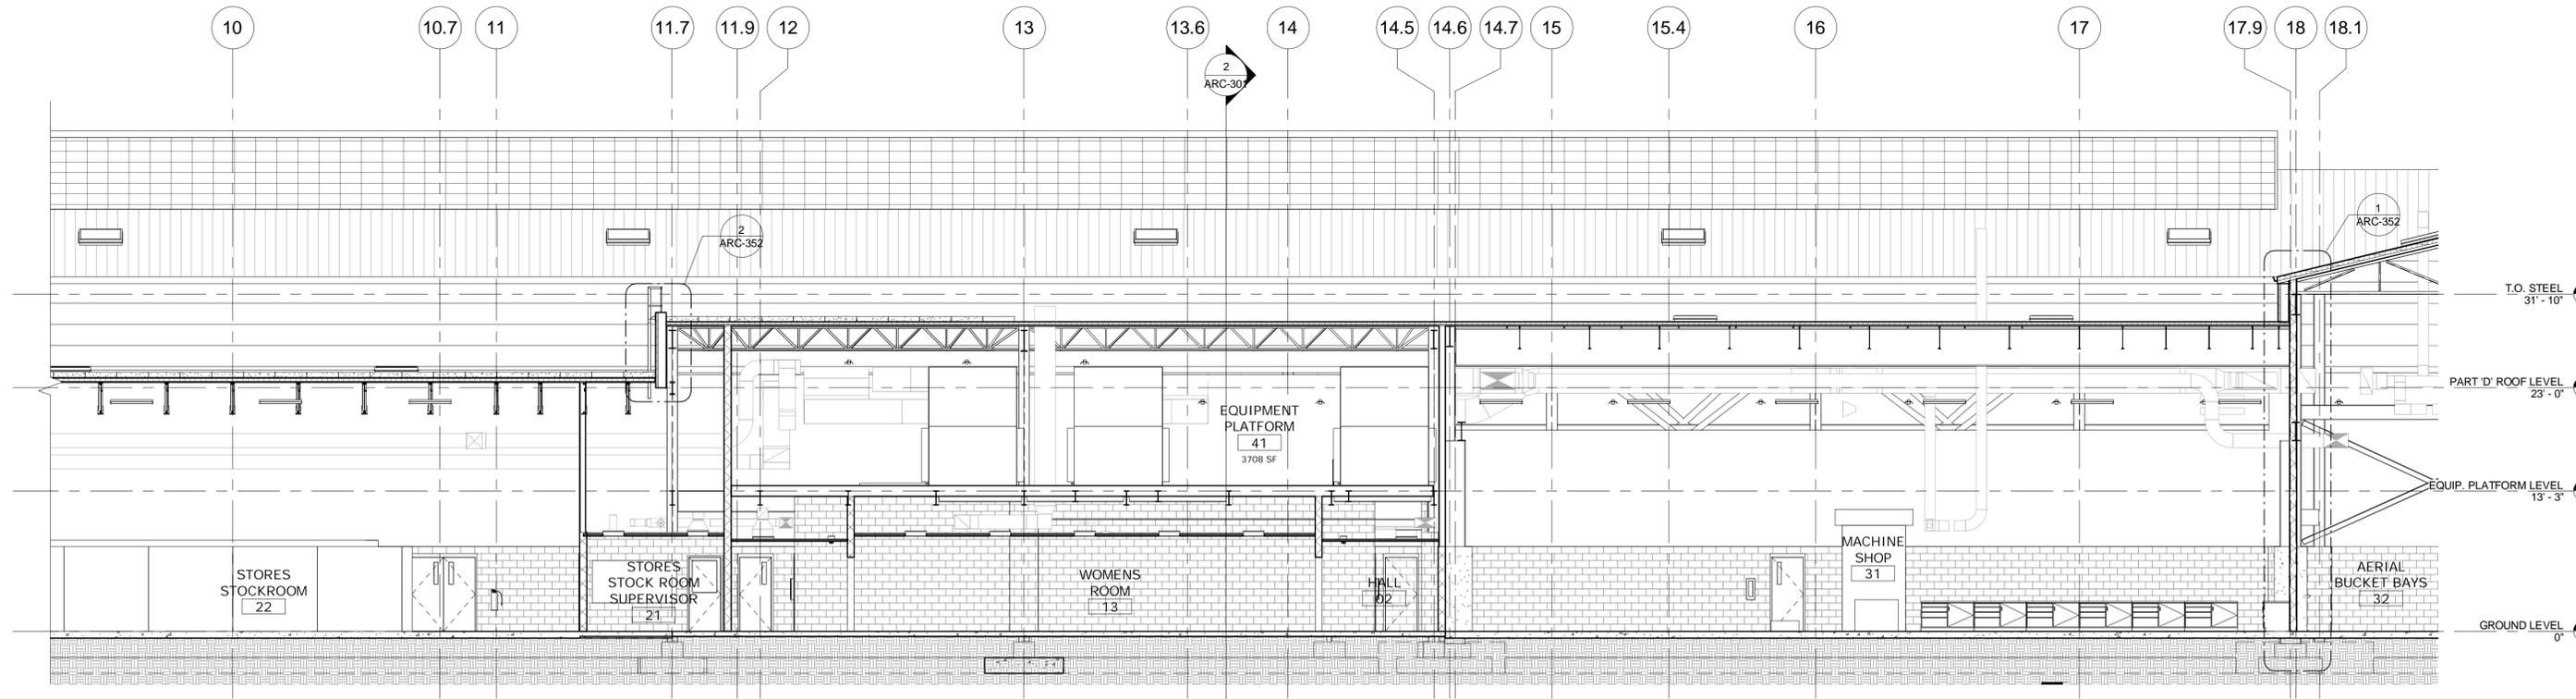

2 BUILDING SECTION
SCALE: 1/8" = 1'-0"

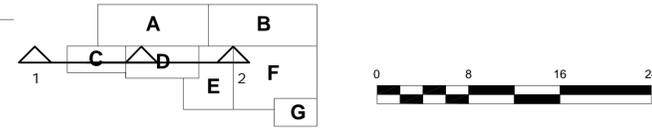

NO.	Revision Description	Date

THE INFORMATION, INCLUDING ESTIMATED QUANTITIES OF WORK, SHOWN ON THESE SHEETS IS BASED ON LIMITED INVESTIGATIONS BY THE STATE AND IS IN NO WAY WARRANTED TO INDICATE THE CONDITIONS OF ACTUAL QUANTITIES OF WORK WHICH WILL BE REQUIRED.

DESIGNER/DRAFTER
HRM
CHECKED BY
DGT
SCALE
1/8" = 1'-0"




SIGNATURE/BLOCK:
PROJECT TITLE
REPAIR FACILITY


TOWN
ROCKY HILL
DRAWING TITLE
BUILDING SECTIONS

PROJECT NO.
118-0167
DRAWING NO.
ARC-302
SHEET NO.
06.38


File Name: C:\Users\CCallaghan\Documents\ARCH_CT_DOT_Rocky Hill Repair Facility_Central_CCallaghan.rvt

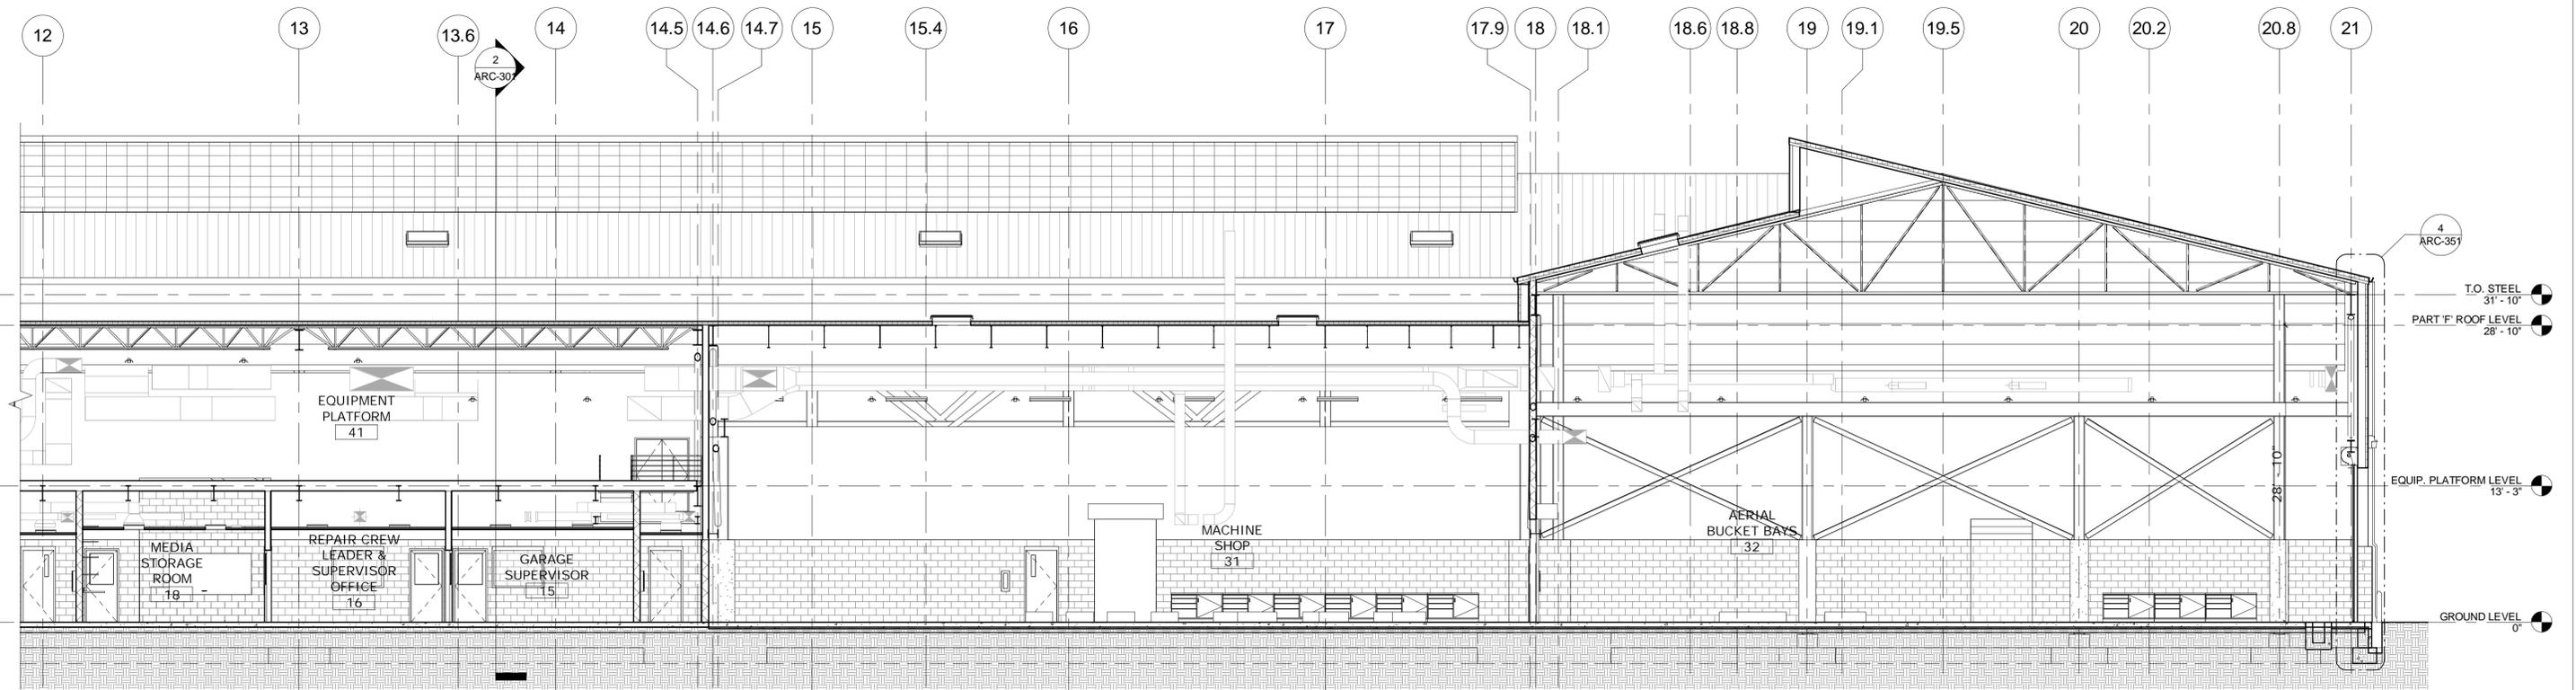

1 BUILDING SECTION
SCALE: 1/8" = 1'-0"

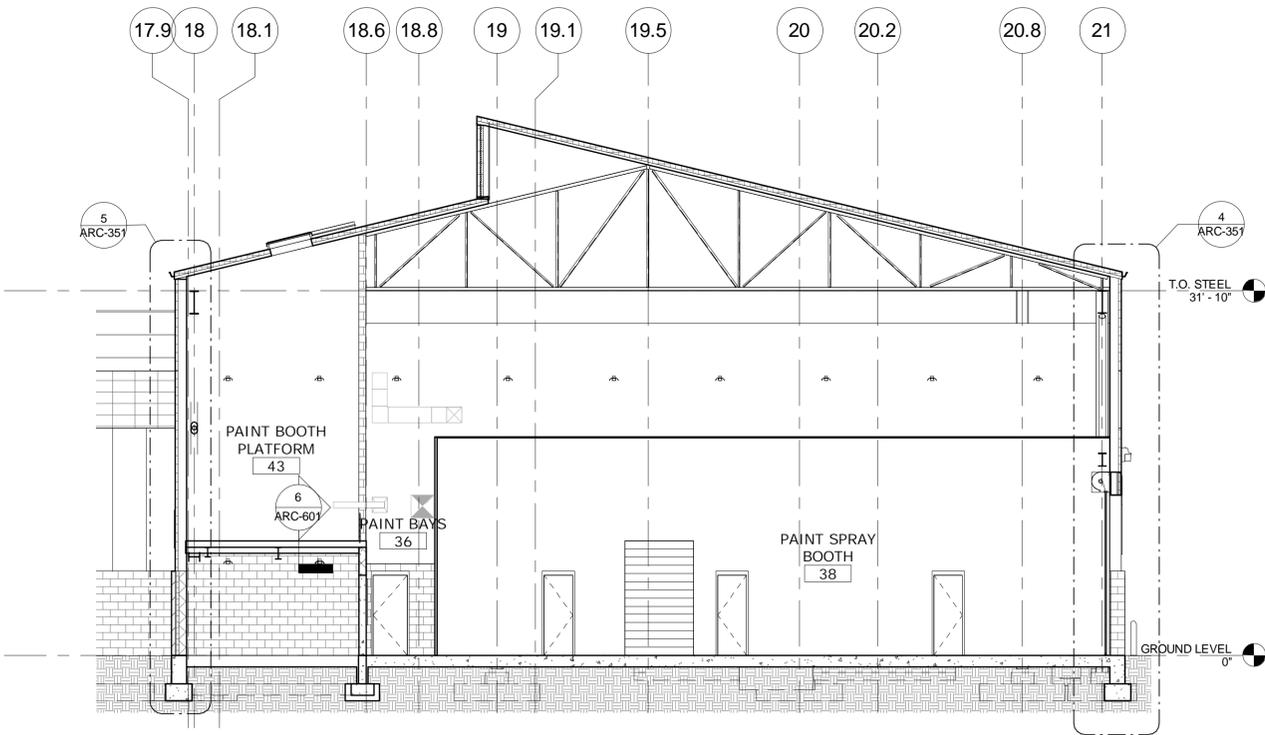

2 BUILDING SECTION
SCALE: 1/8" = 1'-0"

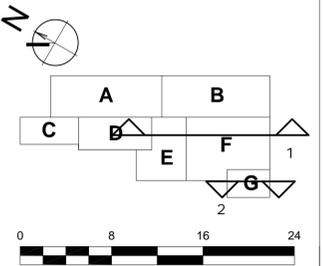

NO.	Revision Description	Date

THE INFORMATION, INCLUDING ESTIMATED QUANTITIES OF WORK, SHOWN ON THESE SHEETS IS BASED ON LIMITED INVESTIGATIONS BY THE STATE AND IS IN NO WAY WARRANTED TO INDICATE THE CONDITIONS OF ACTUAL QUANTITIES OF WORK WHICH WILL BE REQUIRED.

Plotted: 6/10/2014 11:23:01 AM

DESIGNER/DRAFTER
HRM
CHECKED BY:
DGT
SCALE
1/8" = 1'-0"



STATE OF CONNECTICUT
DEPARTMENT OF TRANSPORTATION

File Name: C:\Users\CCallaghan\Documents\ARCH_CT_DOT_Rocky Hill Repair Facility_Central_CCallaghan.rvt



SIGNATURE/BLOCK:

PROJECT TITLE

REPAIR FACILITY

TOWN

ROCKY HILL

DRAWING TITLE

BUILDING SECTIONS

PROJECT NO.


118-0167

DRAWING NO.

ARC-303

SHEET NO.

06.39

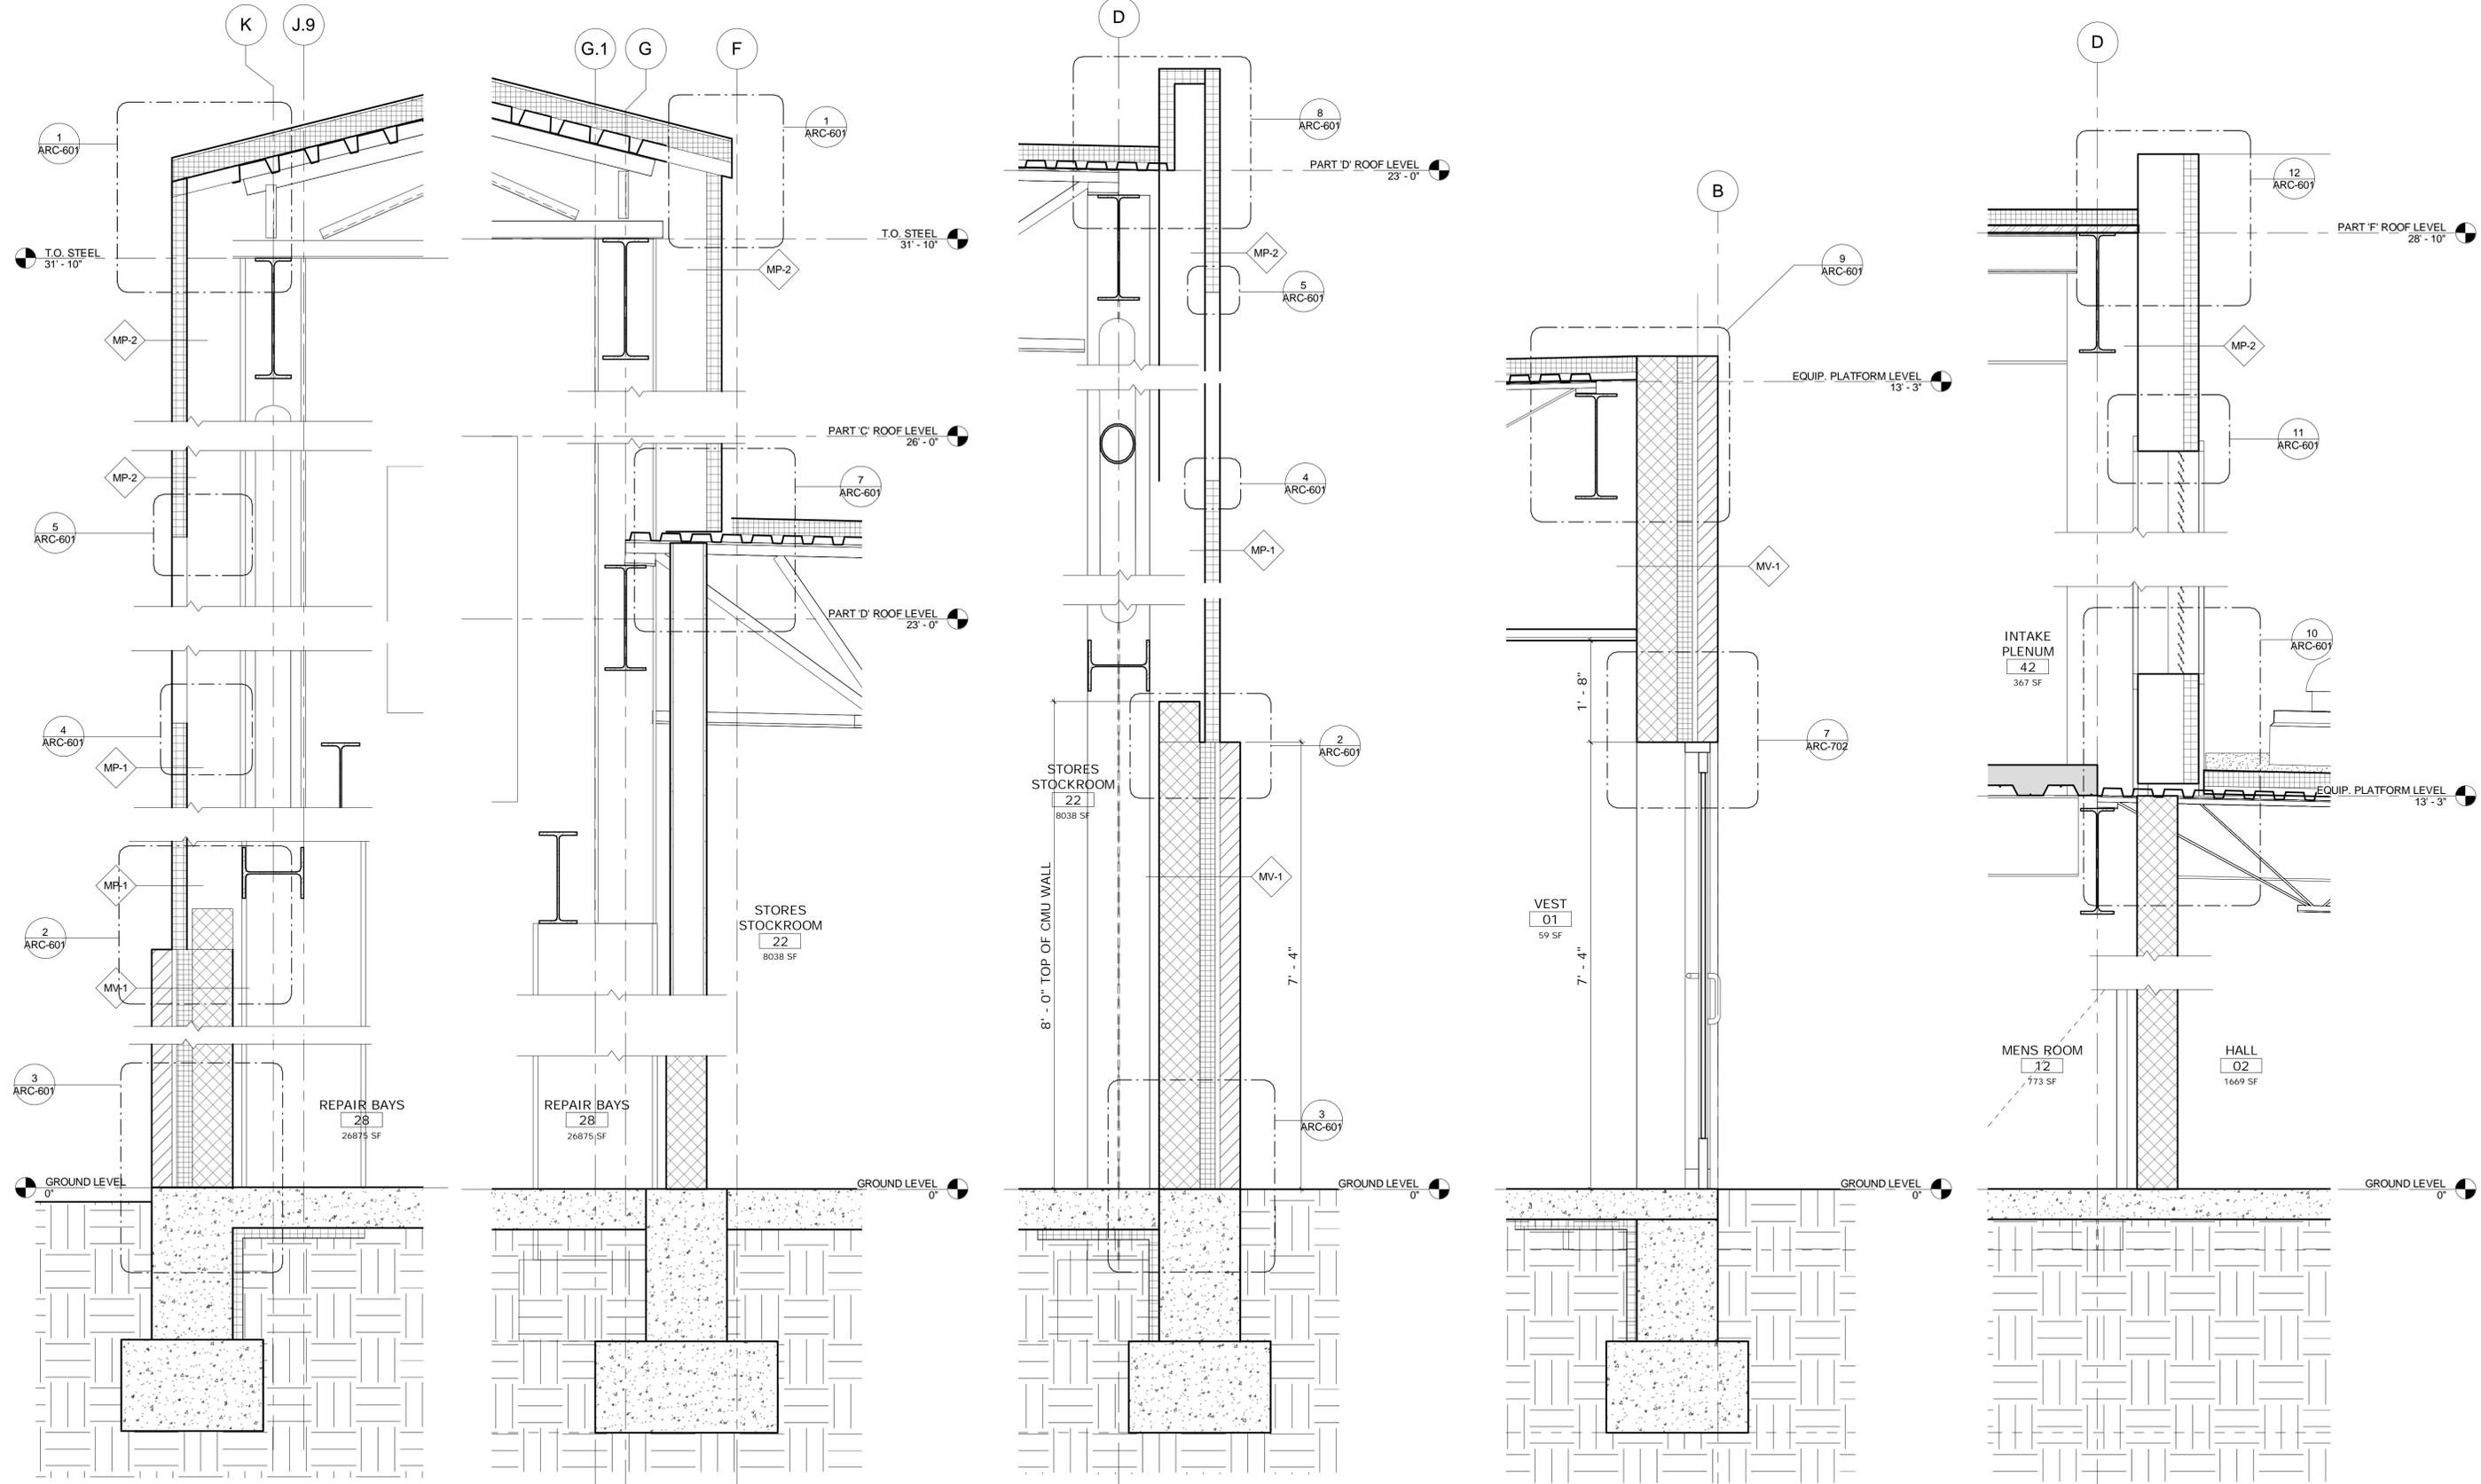

5 WALL SECTION
SCALE: 3/4" = 1'-0"

4 WALL SECTION
SCALE: 3/4" = 1'-0"

3 WALL SECTION
SCALE: 3/4" = 1'-0"

2 WALL SECTION
SCALE: 3/4" = 1'-0"

1 WALL SECTION
SCALE: 3/4" = 1'-0"

NO.	Revision Description	Date

THE INFORMATION, INCLUDING ESTIMATED QUANTITIES OF WORK, SHOWN ON THESE SHEETS IS BASED ON LIMITED INVESTIGATIONS BY THE STATE AND IS IN NO WAY WARRANTED TO INDICATE THE CONDITIONS OF ACTUAL QUANTITIES OF WORK WHICH WILL BE REQUIRED.

DESIGNER/DRAFTER
HRM

CHECKED BY:
DGT

SCALE
3/4" = 1'-0"

Plotted: 6/10/2014 11:23:03 AM

STATE OF CONNECTICUT
DEPARTMENT OF TRANSPORTATION

STATE OF CONNECTICUT
DEPARTMENT OF TRANSPORTATION

File Name: C:\Users\CCallaghan\Documents\ARCH_CT_DOT_Rocky Hill Repair Facility_Central_CCallaghan.rvt

SIGNATURE/BLOCK:

PROJECT TITLE
REPAIR FACILITY


TOWN
ROCKY HILL

DRAWING TITLE
WALL SECTIONS

PROJECT NO.
118-0167

DRAWING NO.
ARC-350

SHEET NO.
06.40

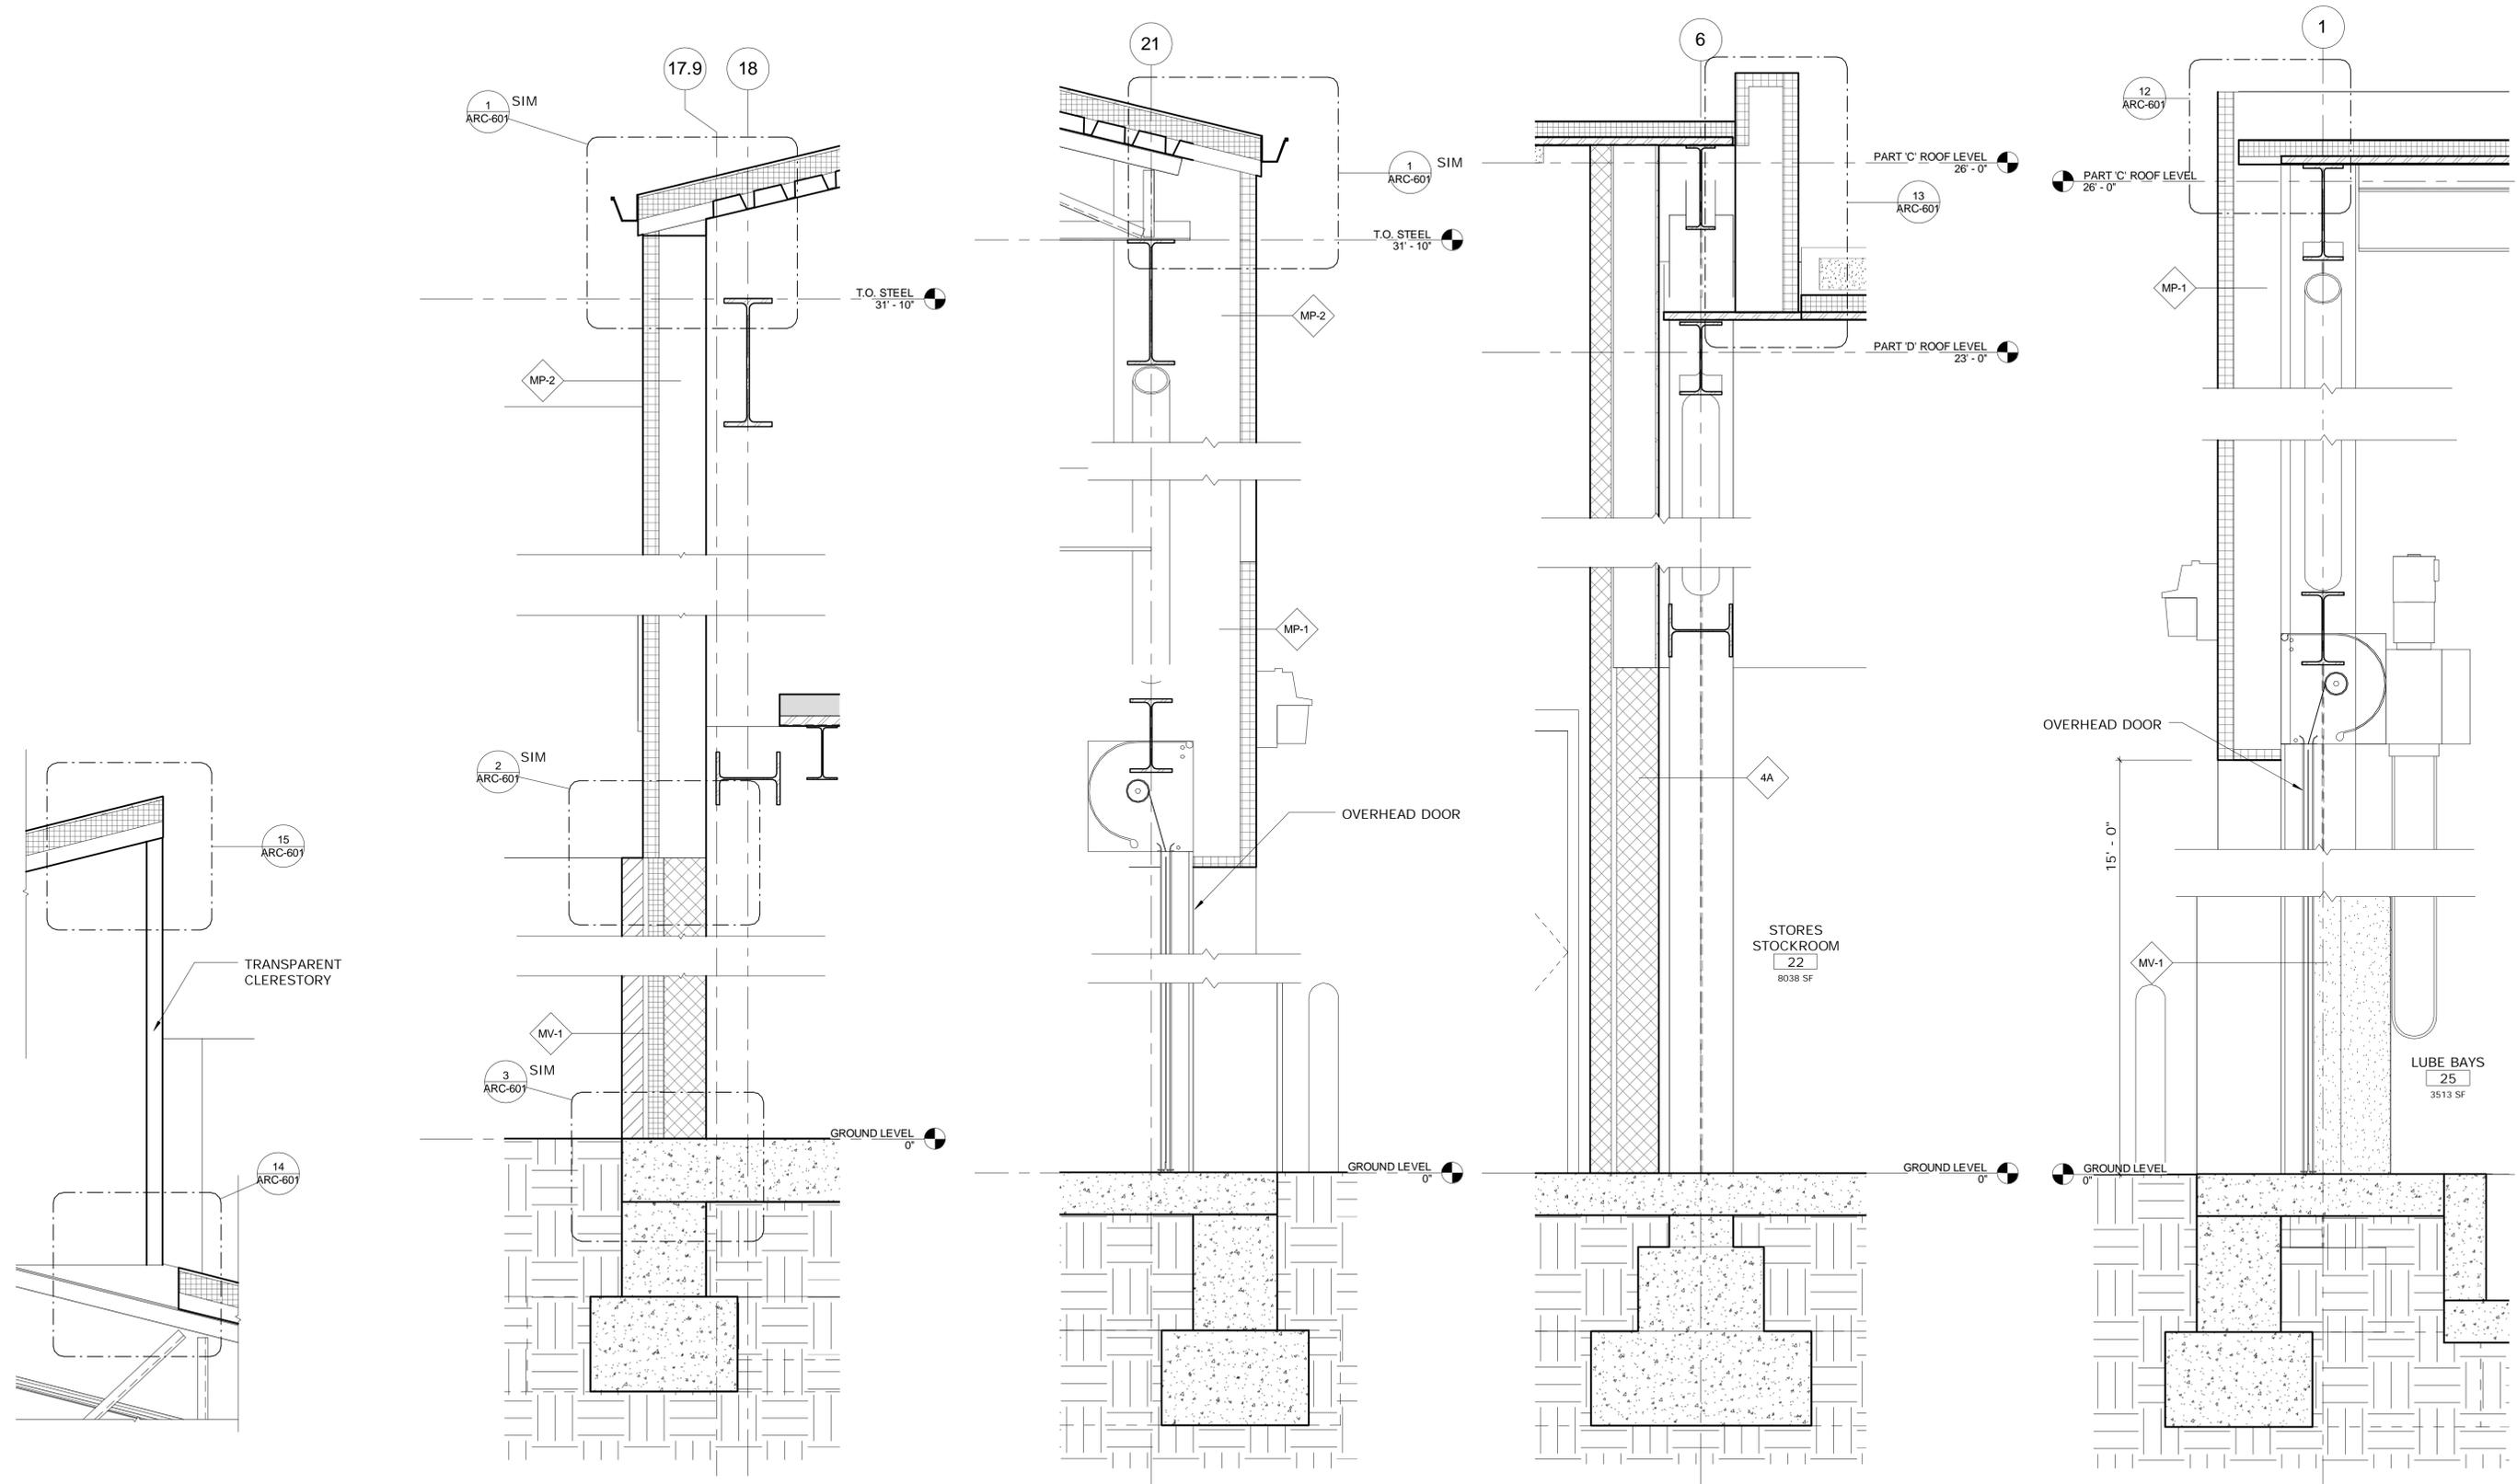

3 WALL SECTION
SCALE: 3/4" = 1'-0"

5 WALL SECTION
SCALE: 3/4" = 1'-0"

4 WALL SECTION
SCALE: 3/4" = 1'-0"

2 WALL SECTION
SCALE: 3/4" = 1'-0"

1 Callout of BUILDING SECTION 03
SCALE: 3/4" = 1'-0"

NO.	Revision Description	Date

THE INFORMATION, INCLUDING ESTIMATED QUANTITIES OF WORK, SHOWN ON THESE SHEETS IS BASED ON LIMITED INVESTIGATIONS BY THE STATE AND IS IN NO WAY WARRANTED TO INDICATE THE CONDITIONS OF ACTUAL QUANTITIES OF WORK WHICH WILL BE REQUIRED.

DESIGNER/DRAFTER
HRM
CHECKED BY:
DGT
SCALE
3/4" = 1'-0"



SIGNATURE/BLOCK:


PROJECT TITLE
REPAIR FACILITY

TOWN
ROCKY HILL
DRAWING TITLE
WALL SECTIONS


PROJECT NO.
118-0167
DRAWING NO.
ARC-351
SHEET NO.
06.41

Plotted: 6/10/2014 11:23:06 AM


File Name: C:\Users\CCallaghan\Documents\ARCH_CT_DOT_Rocky Hill Repair Facility_Central_CCallaghan.rvt

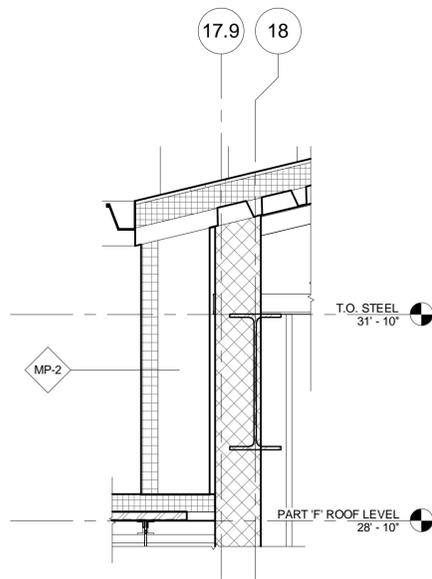

3 WALL SECTION
SCALE: 3/4" = 1'-0"

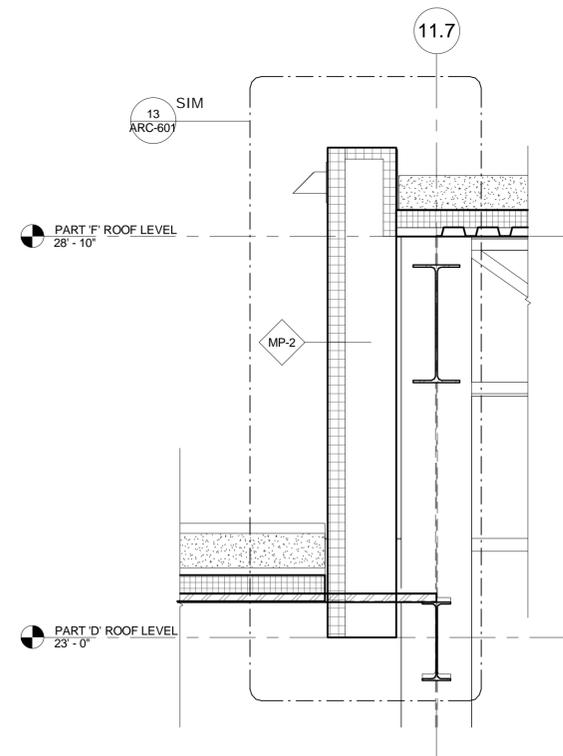

2 WALL SECTION
SCALE: 3/4" = 1'-0"

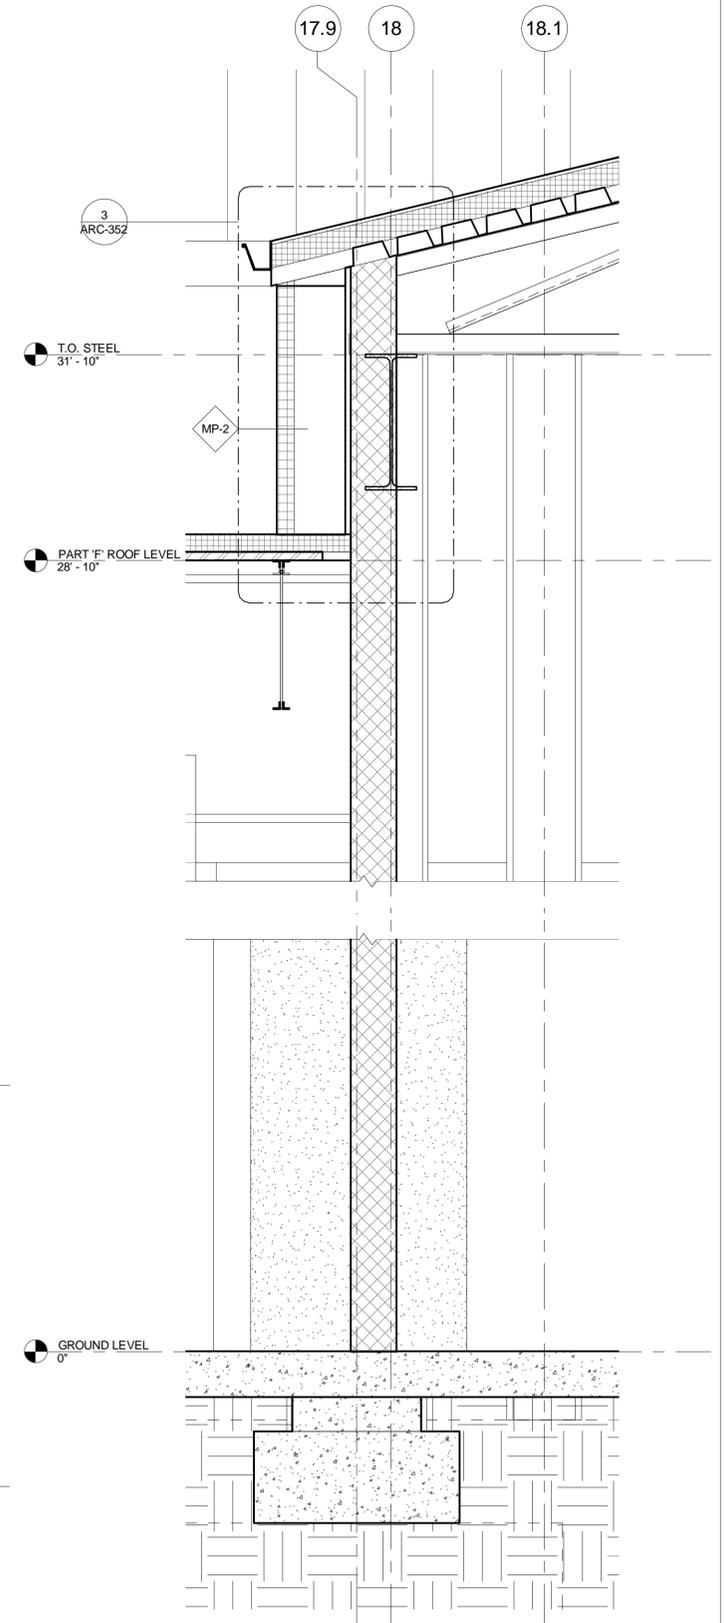

1 WALL SECTION
SCALE: 3/4" = 1'-0"

NO.	Revision Description	Date

THE INFORMATION, INCLUDING ESTIMATED QUANTITIES OF WORK, SHOWN ON THESE SHEETS IS BASED ON LIMITED INVESTIGATIONS BY THE STATE AND IS IN NO WAY WARRANTED TO INDICATE THE CONDITIONS OF ACTUAL QUANTITIES OF WORK WHICH WILL BE REQUIRED.

Plotted: 6/10/2014 11:23:07 AM

DESIGNER/DRAFTER
HRM
CHECKED BY:
DGT
SCALE
3/4" = 1'-0"



STATE OF CONNECTICUT
DEPARTMENT OF TRANSPORTATION

File Name: C:\Users\CCallaghan\Documents\ARCH_CT_DOT_Rocky Hill Repair Facility_Central_CCallaghan.rvt



SIGNATURE/BLOCK:

PROJECT TITLE

REPAIR FACILITY

TOWN

ROCKY HILL

DRAWING TITLE

WALL SECTIONS

PROJECT NO.


118-0167

DRAWING NO.

ARC-352


SHEET NO.

06.42

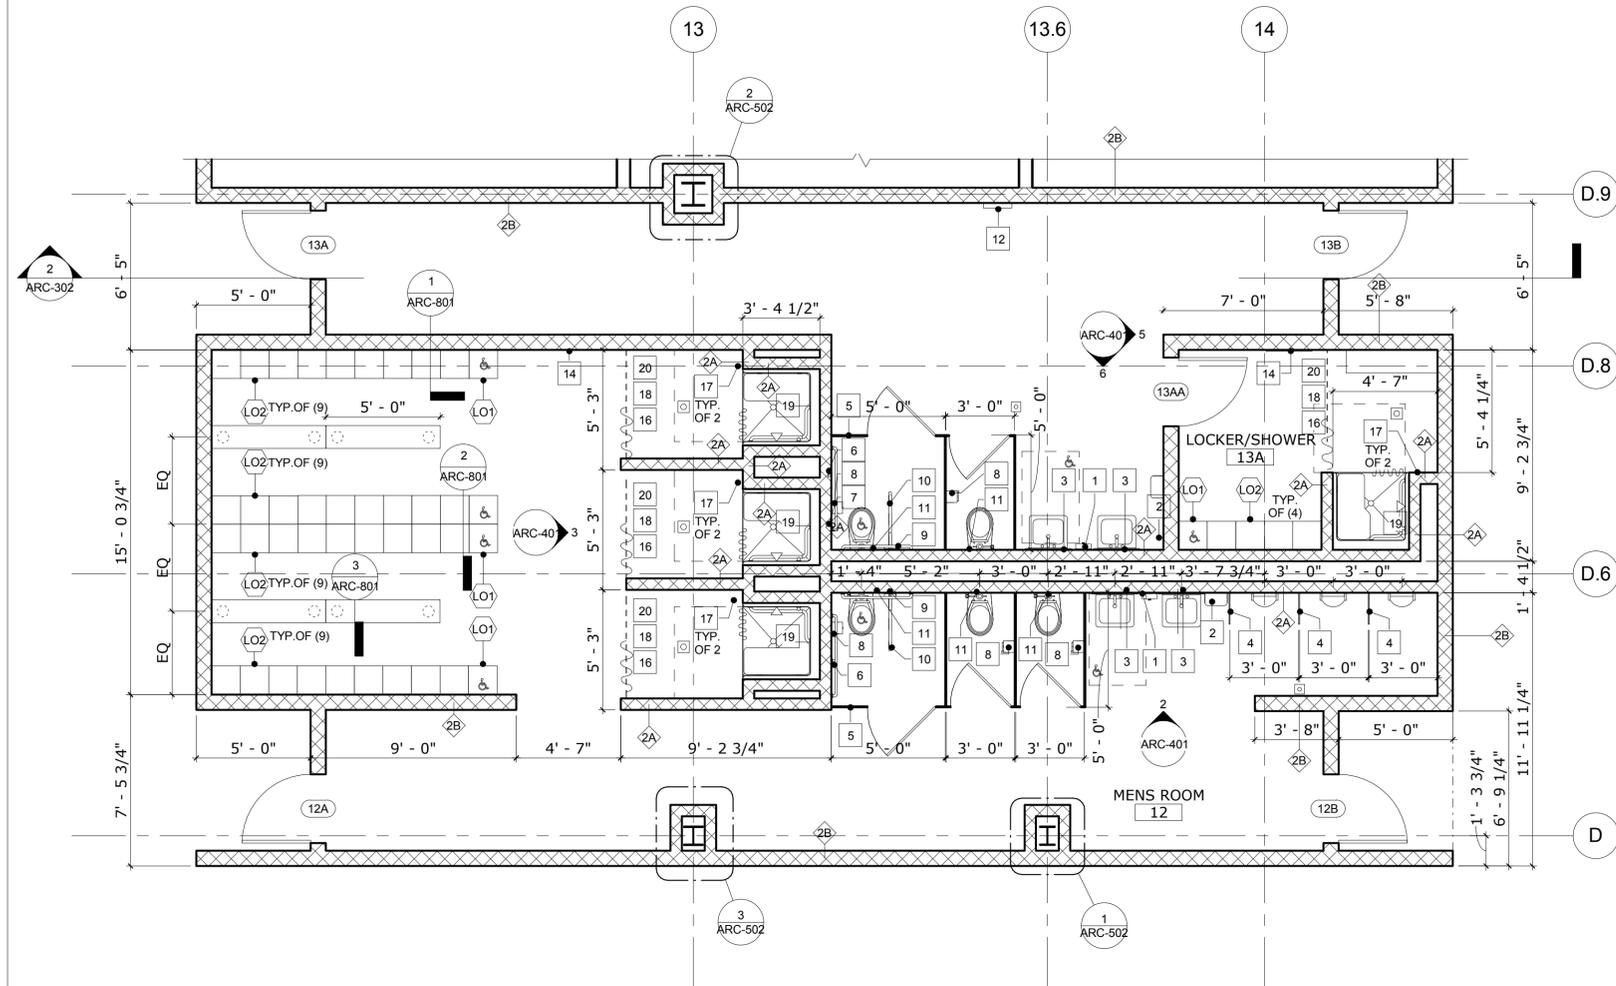


1 ENLARGED FLOOR PLAN - WOMENS / MENS
SCALE: 1/4" = 1'-0"


REFER TO SHEET ARC-161 FOR EQUIPMENT SCHEDULES

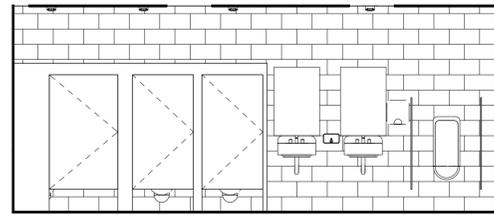


2 INTERIOR ELEVATION - MENS ROOM 12 (EAST)
SCALE: 1/4" = 1'-0"

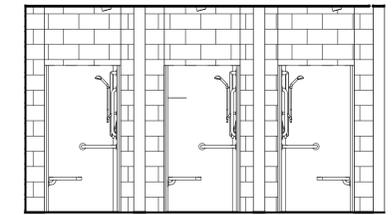

3 INTERIOR ELEVATION - MENS ROOM (SOUTH)
SCALE: 1/4" = 1'-0"


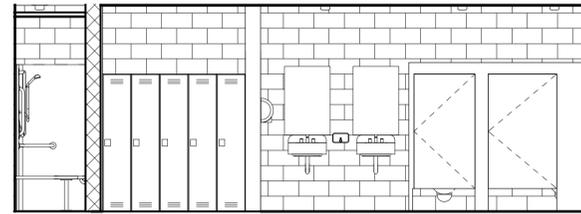


6 INTERIOR ELEVATION - WOMENS ROOM 13 (WEST)
SCALE: 1/4" = 1'-0"

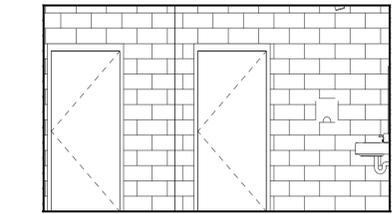

5 INTERIOR ELEVATION - WOMENS ROOM 13 (SOUTH)
SCALE: 1/4" = 1'-0"

TOILET ACCESSORY LEGEND			
1 SURFACE MOUNTED SOAP DISPENSER	7 SURFACE MOUNTED SANITARY NAPKIN DISPOSAL	13 SURFACE MOUNTED SOAP DISH	19 FOLDING SHOWER SEAT
2 SURFACE MOUNTED HAND DRYER	8 SURFACE MOUNTED INDUSTRIAL SIZED TOILET PAPER DISPENSER	14 STAINLESS STEEL FRAMED MIRROR - FULL LEGTH	20 SHOWER CURTAIN
3 STAINLESS STEEL FRAMED MIRROR	9 42" HORIZONTAL STAINLESS STEEL GRAB BAR	15 TWO WALL SHOWER STAINLESS STEEL GRAB BAR	
4 URINAL SCREEN	10 SWING DOWN GRAB BAR	16 SHOWER CURTAIN ROD	
5 TOILET COMPARTMENT PARTITION & DOOR	11 SURFACE MOUNTED TOILET SEAT COVER DISPENSER	17 ROBE HOOK	
6 18" VERTICAL STAINLESS STEEL GRAB BAR	12 SURFACE MOUNTED SANITARY NAPKIN / TAMPON VENDOR	18 SHOWER CURTAIN HOOK	

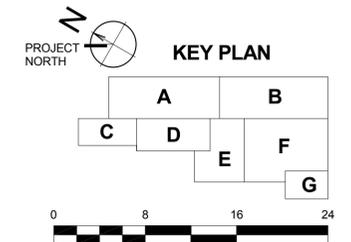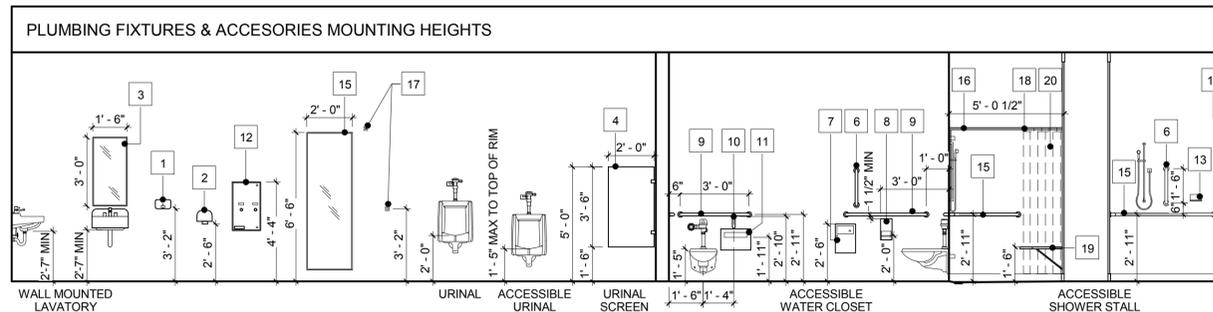

NO.	Revision Description	Date

THE INFORMATION, INCLUDING ESTIMATED QUANTITIES OF WORK, SHOWN ON THESE SHEETS IS BASED ON LIMITED INVESTIGATIONS BY THE STATE AND IS IN NO WAY WARRANTED TO INDICATE THE CONDITIONS OF ACTUAL QUANTITIES OF WORK WHICH WILL BE REQUIRED.

DESIGNER/DRAFTER
HRM
CHECKED BY:
DGT
SCALE
1/4" = 1'-0"



SIGNATURE/BLOCK:

PROJECT TITLE

REPAIR FACILITY


TOWN

ROCKY HILL


DRAWING TITLE
ENLARGED TOILET PLAN & ELEVATIONS

PROJECT NO.
118-0167
DRAWING NO.
ARC-401
SHEET NO.
06.43


File Name: C:\Users\HMarshall\Documents\ARCH_CT_DOT_Rocky Hill Repair Facility_Central_hmarshall.rvt

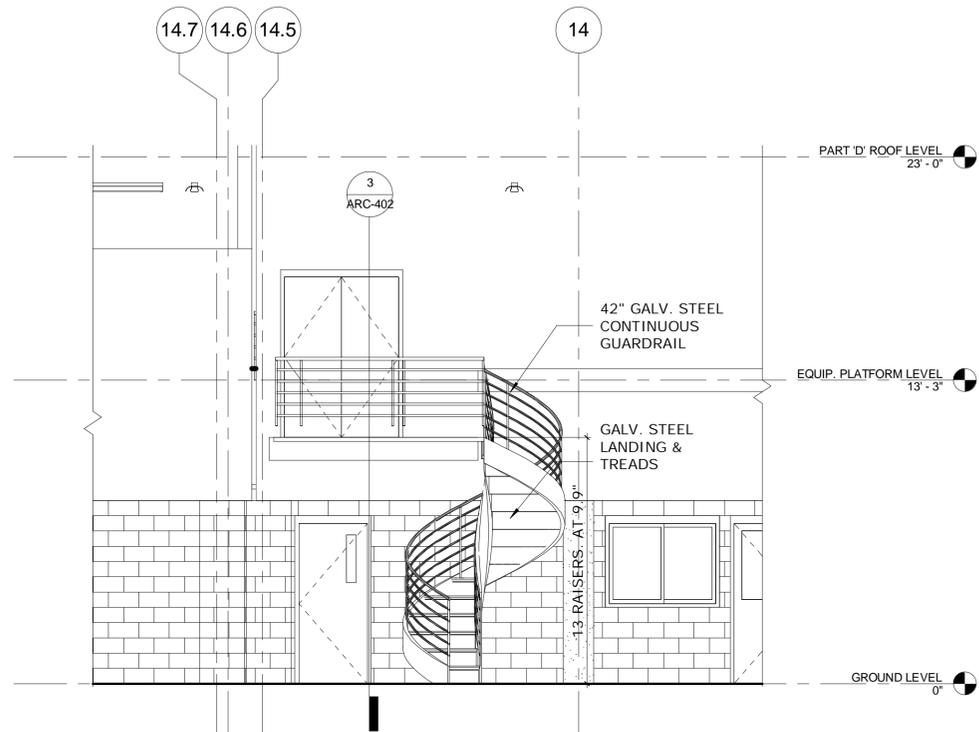

1 STAIR ELEVATION
SCALE: 1/4" = 1'-0"

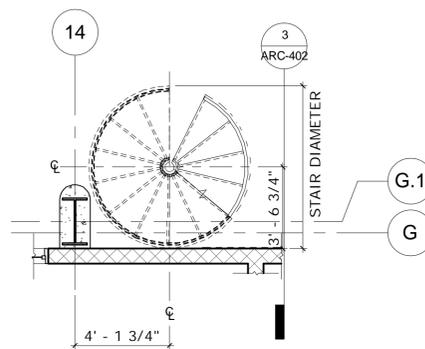

2 STAIR DETAIL PLAN
SCALE: 1/4" = 1'-0"

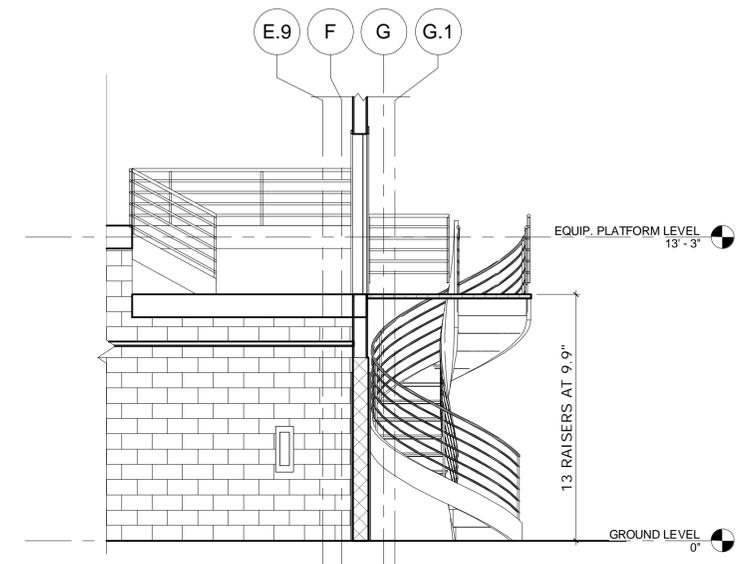

3 STAIR SECTION
SCALE: 1/4" = 1'-0"

NO.	Revision Description	Date

THE INFORMATION, INCLUDING ESTIMATED QUANTITIES OF WORK, SHOWN ON THESE SHEETS IS BASED ON LIMITED INVESTIGATIONS BY THE STATE AND IS IN NO WAY WARRANTED TO INDICATE THE CONDITIONS OF ACTUAL QUANTITIES OF WORK WHICH WILL BE REQUIRED.

Plotted: 6/9/2014 8:20:22 PM

DESIGNER/DRAFTER
Author
CHECKED BY:
DGT
SCALE
1/4" = 1'-0"



STATE OF CONNECTICUT
DEPARTMENT OF TRANSPORTATION

File Name: C:\Users\CCallaghan\Documents\ARCH_CT_DOT_Rocky Hill Repair Facility_Central_CCallaghan.rvt



SIGNATURE/BLOCK:

PROJECT TITLE

REPAIR FACILITY


TOWN

ROCKY HILL


DRAWING TITLE

ENLARGED STAIR


PROJECT NO.
118-0167
DRAWING NO.
ARC-402
SHEET NO.
06.44

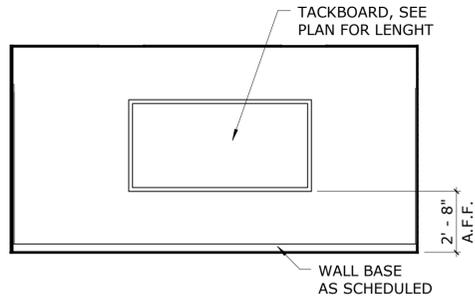


4 INTERIOR ELEVATION - EQUIPMENT GENERAL SUPERVISOR 14 - NORTH
SCALE: 1/4" = 1'-0"

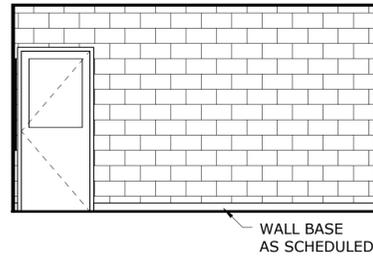


3 INTERIOR ELEVATION - EQUIPMENT GENERAL SUPERVISOR 14 - EAST
SCALE: 1/4" = 1'-0"

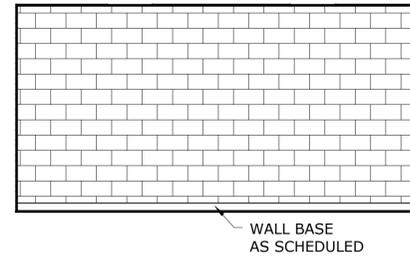


2 INTERIOR ELEVATION - EQUIPMENT GENERAL SUPERVISOR 14 - SOUTH
SCALE: 1/4" = 1'-0"

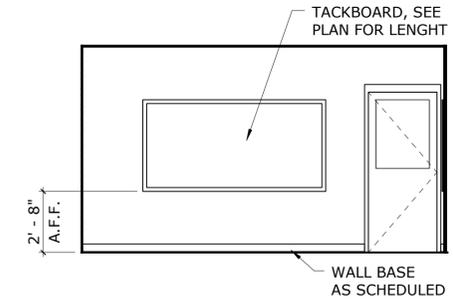


1 INTERIOR ELEVATION - EQUIPMENT GENERAL SUPERVISOR 14 - WEST
SCALE: 1/4" = 1'-0"

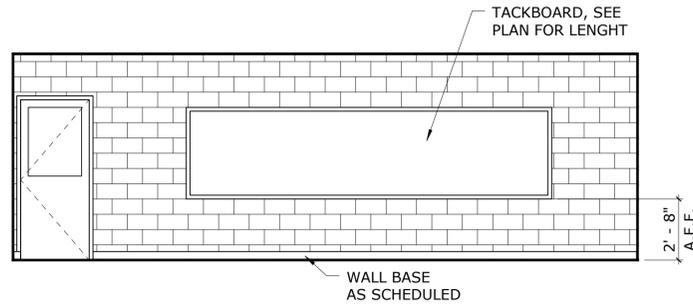


8 INTERIOR ELEVATION - BREAK ROOM 07 - NORTH
SCALE: 1/4" = 1'-0"

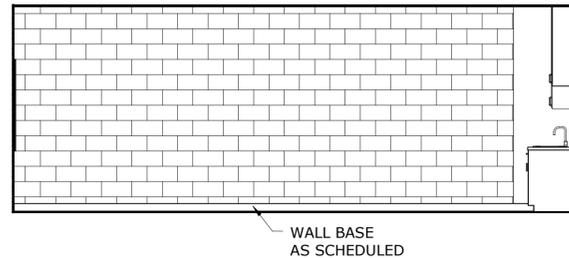


7 INTERIOR ELEVATION - BREAK ROOM 07 - EAST
SCALE: 1/4" = 1'-0"

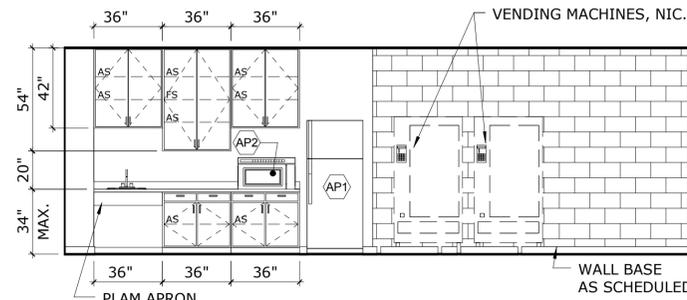


6 INTERIOR ELEVATION - BREAK ROOM 07
SCALE: 1/4" = 1'-0"

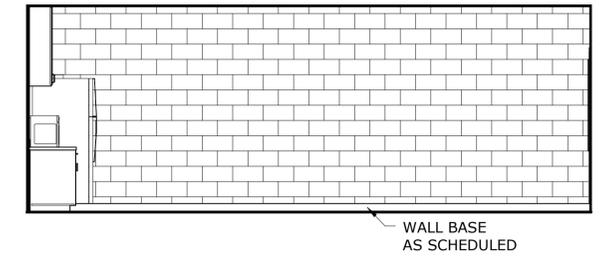


5 INTERIOR ELEVATION - BREAK ROOM 07 - WEST
SCALE: 1/4" = 1'-0"

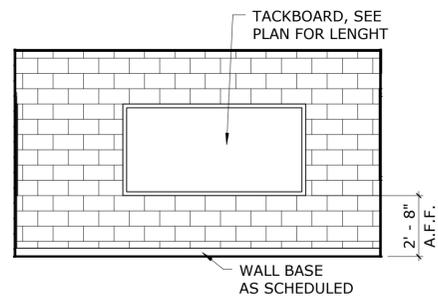


12 INTERIOR ELEVATION - MACHINE SHOP CREW LEADER 04 - NORTH
SCALE: 1/4" = 1'-0"

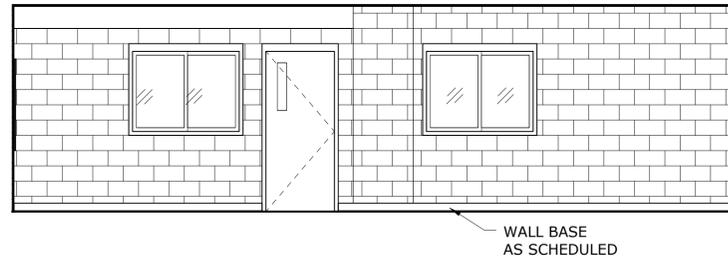


11 INTERIOR ELEVATION - MACHINE SHOP CREW LEADER 04 - EAST
SCALE: 1/4" = 1'-0"

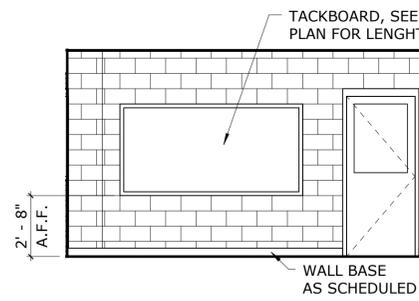


10 INTERIOR ELEVATION - MACHINE SHOP CREW LEADER 04 - SOUTH
SCALE: 1/4" = 1'-0"

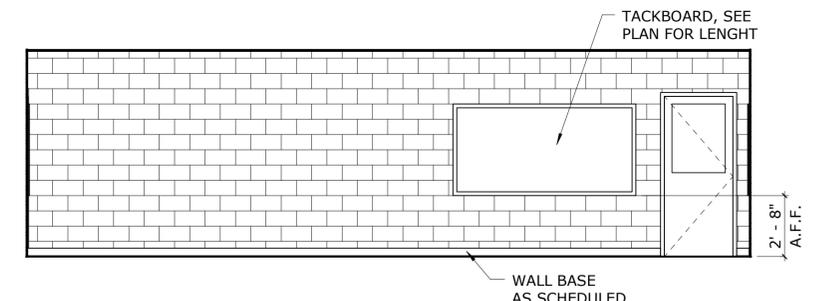


9 INTERIOR ELEVATION - MACHINE SHOP CREW LEADER 04 - WEST
SCALE: 1/4" = 1'-0"

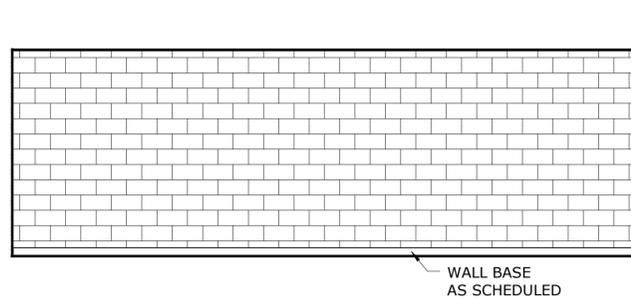


16 INTERIOR ELEVATION - CONFERENCE ROOM 05 - NORTH
SCALE: 1/4" = 1'-0"

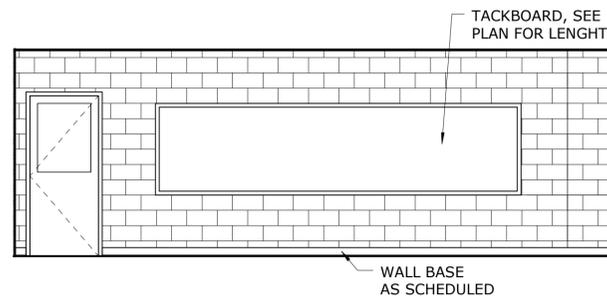

15 INTERIOR ELEVATION - CONFERENCE ROOM 05 - EAST
SCALE: 1/4" = 1'-0"

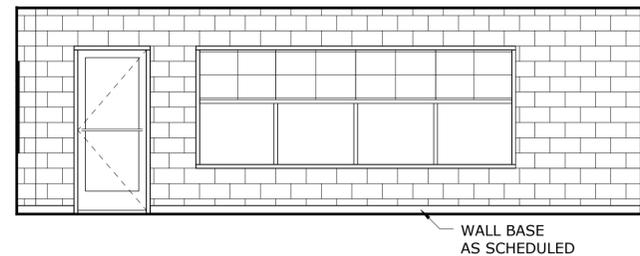

14 INTERIOR ELEVATION - CONFERENCE ROOM 05 - SOUTH
SCALE: 1/4" = 1'-0"

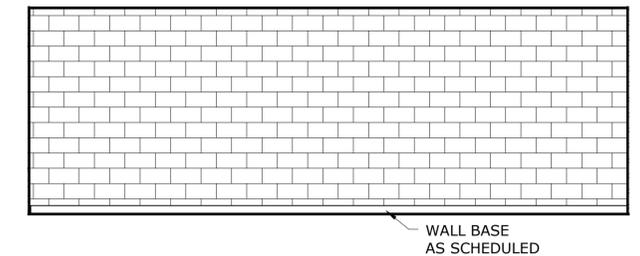

13 INTERIOR ELEVATION - CONFERENCE ROOM 05 - WEST
SCALE: 1/4" = 1'-0"

NO.	Revision Description	Date

THE INFORMATION, INCLUDING ESTIMATED QUANTITIES OF WORK, SHOWN ON THESE SHEETS IS BASED ON LIMITED INVESTIGATIONS BY THE STATE AND IS IN NO WAY WARRANTED TO INDICATE THE CONDITIONS OF ACTUAL QUANTITIES OF WORK WHICH WILL BE REQUIRED.

Plotted: 6/6/2014 8:39:34 PM

DESIGNER/DRAFTER
HRM
CHECKED BY:
DGT
SCALE
1/4" = 1'-0"



**STATE OF CONNECTICUT
DEPARTMENT OF TRANSPORTATION**

File Name: C:\Users\HMarshall\Documents\ARCH_CT_DOT_Rocky Hill Repair Facility_Central_hmarshall.rvt



SIGNATURE/BLOCK:

PROJECT TITLE

REPAIR FACILITY

TOWN

ROCKY HILL

DRAWING TITLE

INTERIOR ELEVATIONS

PROJECT NO.


118-0167

DRAWING NO.


ARC-403

SHEET NO.


06.45

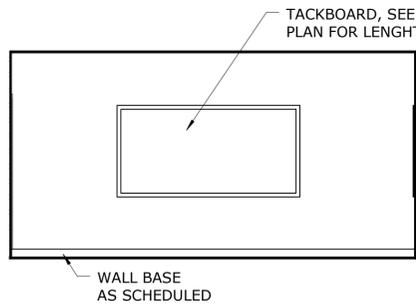


5 INTERIOR ELEVATION - EQUIPMENT INSPECTION 17 - NORTH
SCALE: 1/4" = 1'-0"

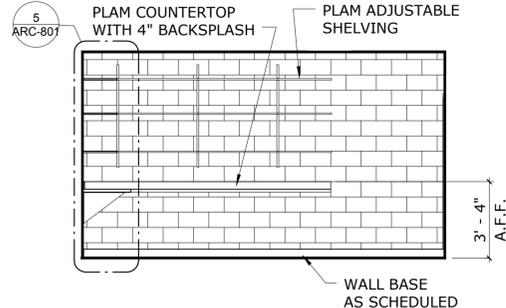


4 INTERIOR ELEVATION (MEDIA STORAGE ROOM 18)
SCALE: 1/4" = 1'-0"

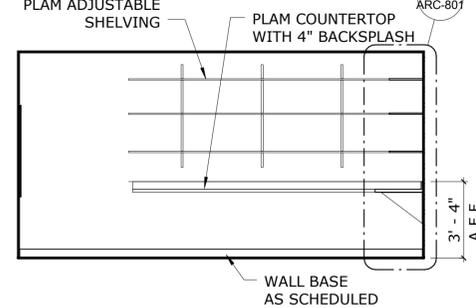


3 INTERIOR ELVATION (MEDIA STORAGE ROOM 18)
SCALE: 1/4" = 1'-0"

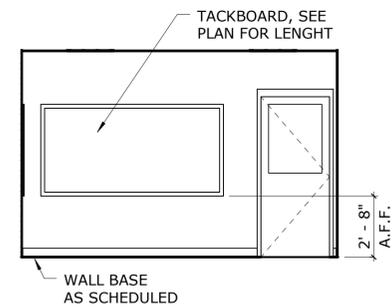


2 INTERIOR ELEVATION - MEDIA STORAGE ROOM 18 - EAST
SCALE: 1/4" = 1'-0"

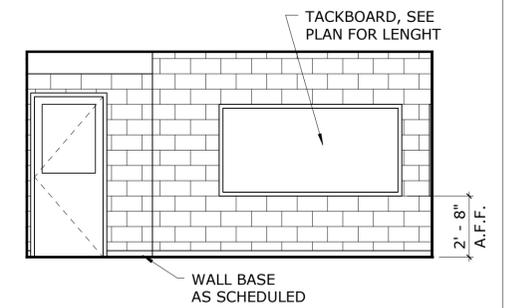


1 INTERIOR ELEVATION (MEDIA STORAGE ROOM 18)
SCALE: 1/4" = 1'-0"

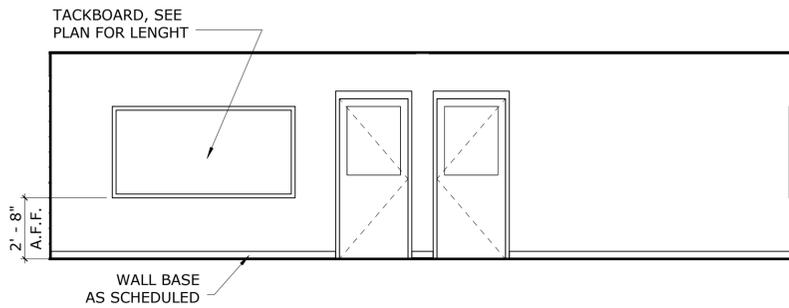


10 INTERIOR ELEVATION - REPAIR CREW LEADER 16 - EAST
SCALE: 1/4" = 1'-0"

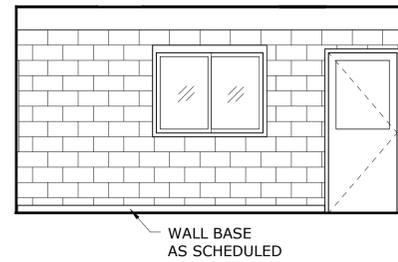


9 INTERIOR ELEVATION - REPAIR CREW LEADER 16 - NORTH
SCALE: 1/4" = 1'-0"

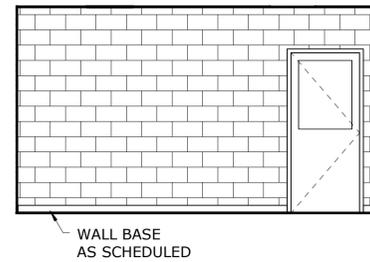


8 INTERIOR ELEVATION - EQUIPMENT INSPECTION 17 - WEST
SCALE: 1/4" = 1'-0"

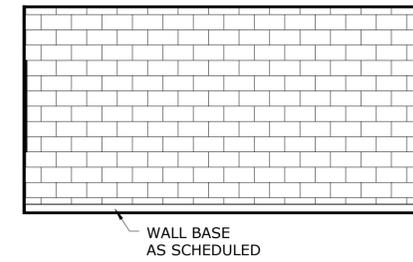


7 INTERIOR ELEVATION - EQUIPMENT INSPECTION 17 - SOUTH
SCALE: 1/4" = 1'-0"

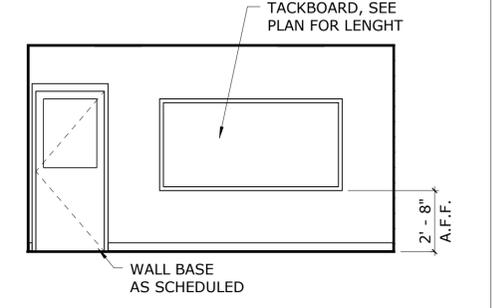


6 INTERIOR ELEVATION - EQUIPMENT INSPECTION 17 - EAST
SCALE: 1/4" = 1'-0"

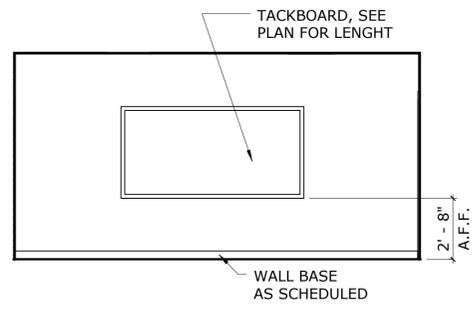


15 INTERIOR ELEVATION - GARAGE SUPERVISOR 15 - SOUTH
SCALE: 1/4" = 1'-0"

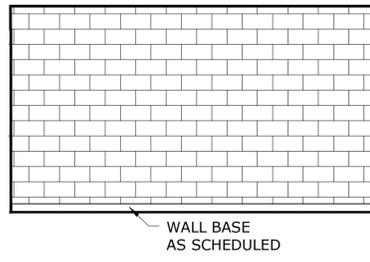


14 INTERIOR ELEVATION - GARAGE SUPERVISOR 15 - EAST
SCALE: 1/4" = 1'-0"

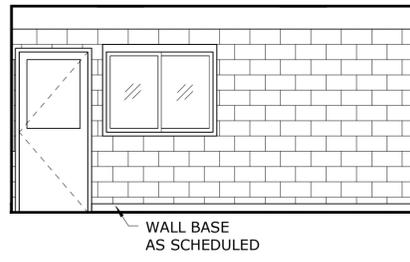


13 INTERIOR ELEVATION - GARAGE SUPERVISOR 15 - NORTH
SCALE: 1/4" = 1'-0"

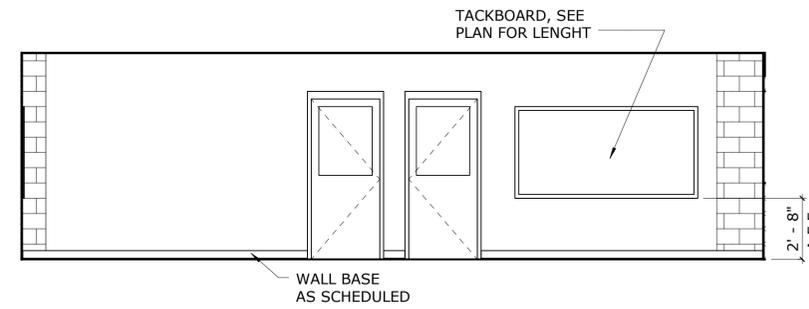


12 INTERIOR ELEVATION - REPAIR CREW LEADER 16 - WEST
SCALE: 1/4" = 1'-0"

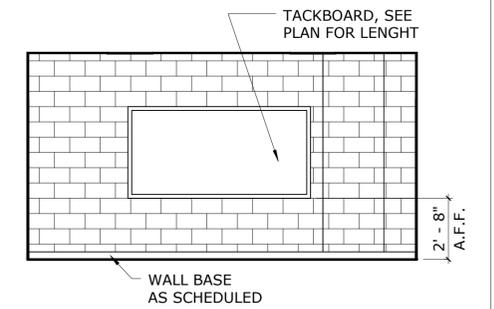


11 INTERIOR ELEVATION - REPAIR CREW LEADER 16 - SOUTH
SCALE: 1/4" = 1'-0"

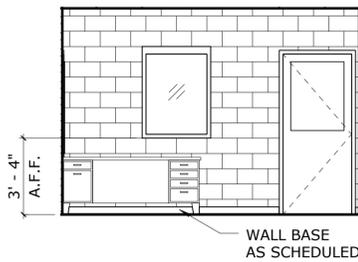


20 Elevation 1 - d
SCALE: 1/4" = 1'-0"

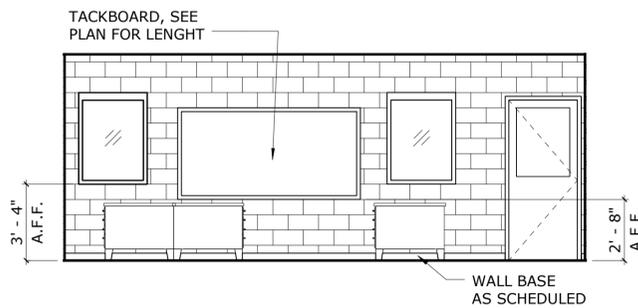


19 Elevation 1 - c
SCALE: 1/4" = 1'-0"

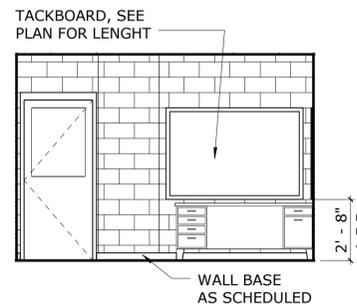

18 Elevation 1 - b
SCALE: 1/4" = 1'-0"

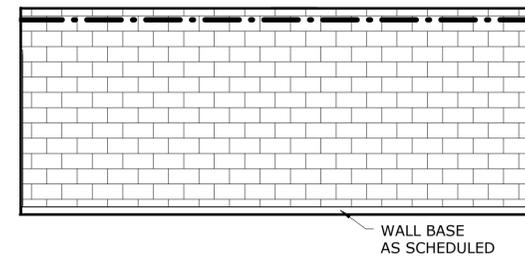

17 Elevation 1 - a
SCALE: 1/4" = 1'-0"

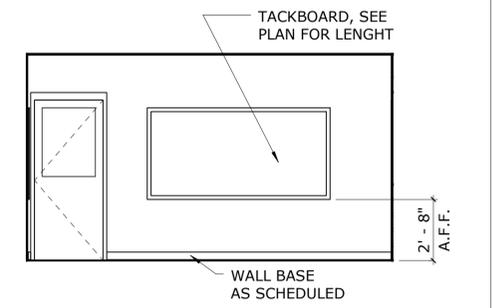

16 INTERIOR ELEVATION - GARAGE SUPERVISOR 15 - WEST
SCALE: 1/4" = 1'-0"

NO.	Revision Description	Date

THE INFORMATION, INCLUDING ESTIMATED QUANTITIES OF WORK, SHOWN ON THESE SHEETS IS BASED ON LIMITED INVESTIGATIONS BY THE STATE AND IS IN NO WAY WARRANTED TO INDICATE THE CONDITIONS OF ACTUAL QUANTITIES OF WORK WHICH WILL BE REQUIRED.

Plotted: 6/6/2014 8:39:41 PM

DESIGNER/DRAFTER
HRM
CHECKED BY:
DGT
SCALE
1/4" = 1'-0"



**STATE OF CONNECTICUT
DEPARTMENT OF TRANSPORTATION**

File Name: C:\Users\HMarshall\Documents\ARCH_CT_DOT_Rocky Hill Repair Facility_Central_hmarshall.rvt



SIGNATURE/BLOCK:

PROJECT TITLE

REPAIR FACILITY

TOWN

ROCKY HILL

DRAWING TITLE

INTERIOR ELEVATIONS

PROJECT NO.


118-0167

DRAWING NO.


ARC-404

SHEET NO.


06.46

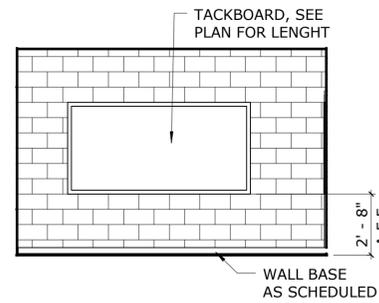


6 Elevation 3 - b
SCALE: 1/4" = 1'-0"

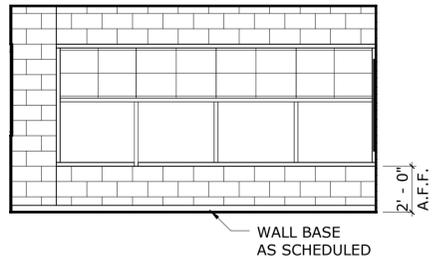


5 Elevation 3 - a
SCALE: 1/4" = 1'-0"

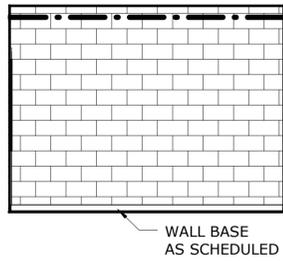


4 Elevation 2 - d
SCALE: 1/4" = 1'-0"

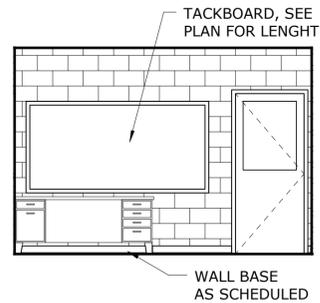


3 Elevation 2 - c
SCALE: 1/4" = 1'-0"

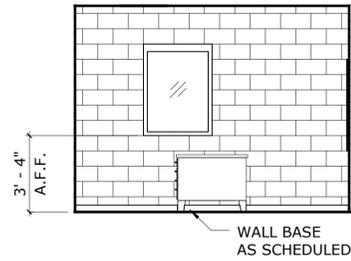


2 Elevation 2 - b
SCALE: 1/4" = 1'-0"

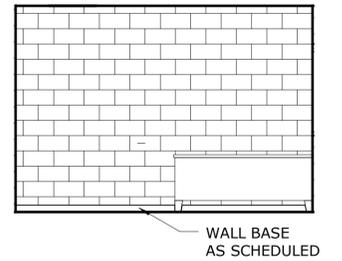

1 Elevation 2 - a
SCALE: 1/4" = 1'-0"

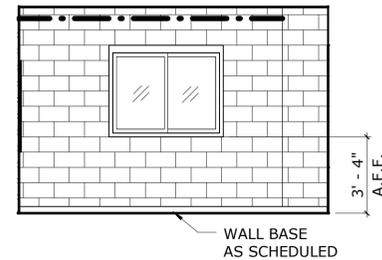

8 Elevation 3 - d
SCALE: 1/4" = 1'-0"

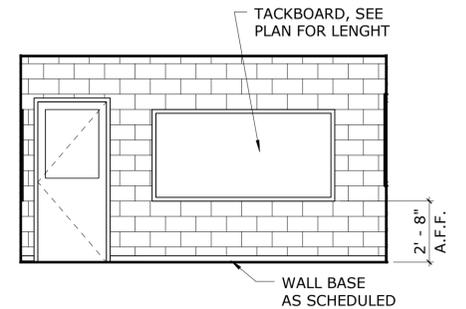

7 Elevation 3 - c
SCALE: 1/4" = 1'-0"

NO.	Revision Description	Date

THE INFORMATION, INCLUDING ESTIMATED QUANTITIES OF WORK, SHOWN ON THESE SHEETS IS BASED ON LIMITED INVESTIGATIONS BY THE STATE AND IS IN NO WAY WARRANTED TO INDICATE THE CONDITIONS OF ACTUAL QUANTITIES OF WORK WHICH WILL BE REQUIRED.

Plotted: 6/6/2014 8:39:43 PM

DESIGNER/DRAFTER
Author
CHECKED BY:
DGT
SCALE
1/4" = 1'-0"



**STATE OF CONNECTICUT
DEPARTMENT OF TRANSPORTATION**

File Name: C:\Users\HMarshall\Documents\ARCH_CT_DOT_Rocky Hill Repair Facility_Central_hmarshall.rvt



SIGNATURE/BLOCK:

PROJECT TITLE

REPAIR FACILITY

TOWN

ROCKY HILL

DRAWING TITLE

INTERIOR ELEVATIONS

PROJECT NO.




118-0167

DRAWING NO.


ARC-405

SHEET NO.

06.47

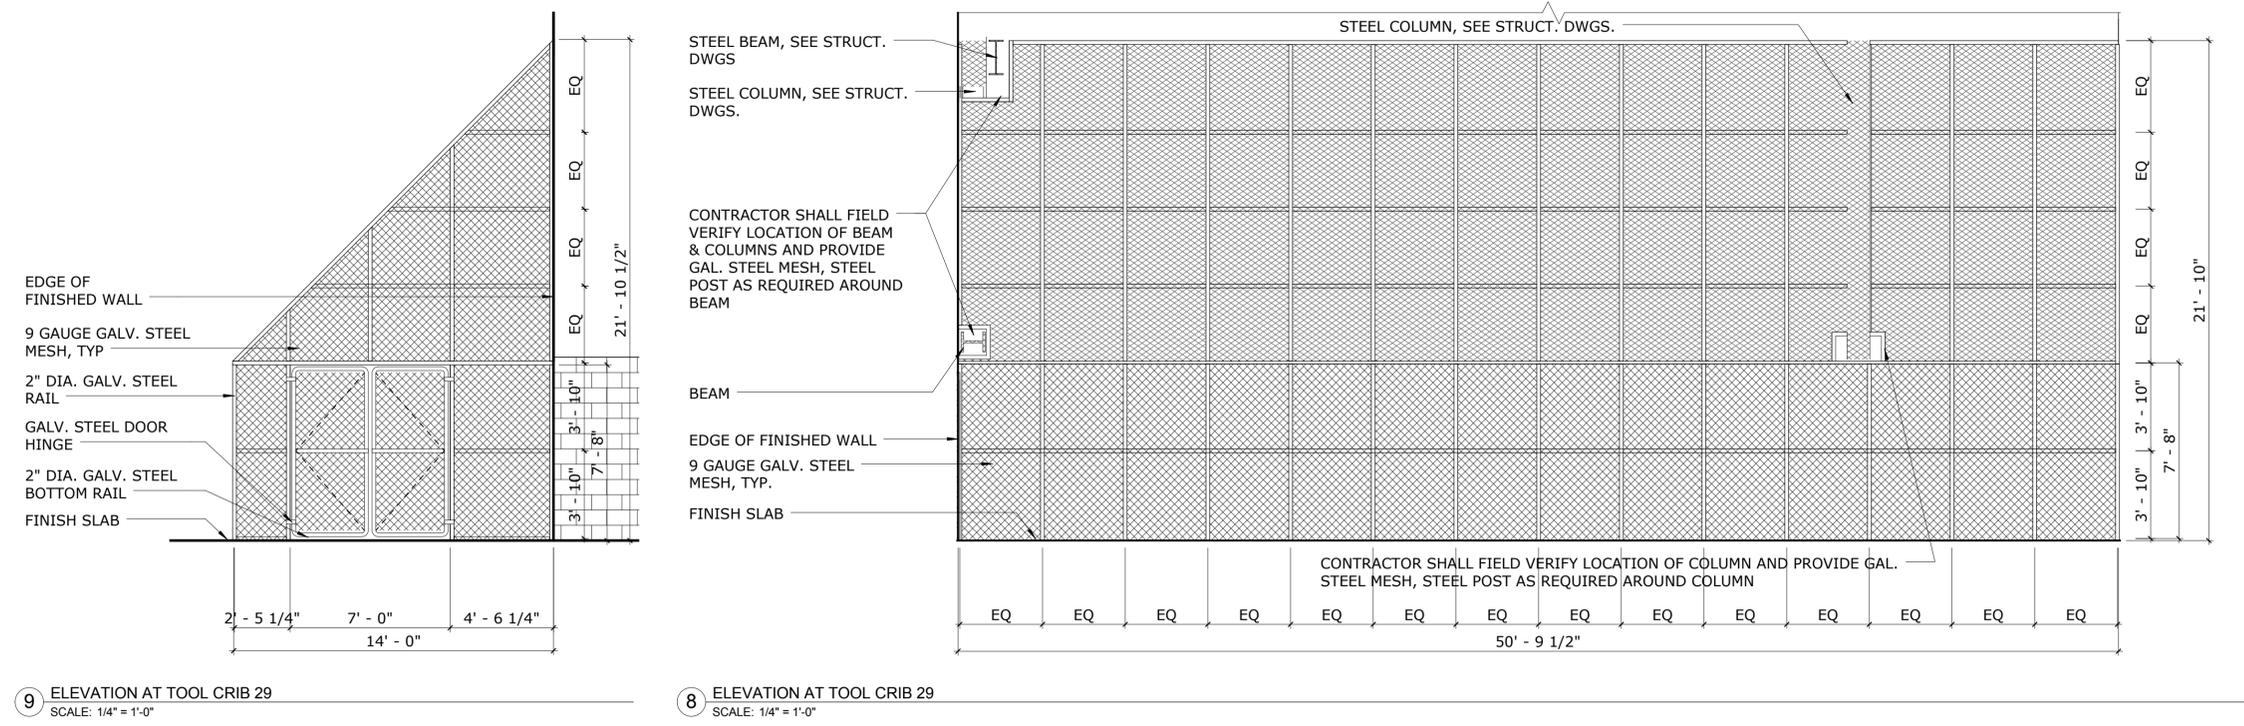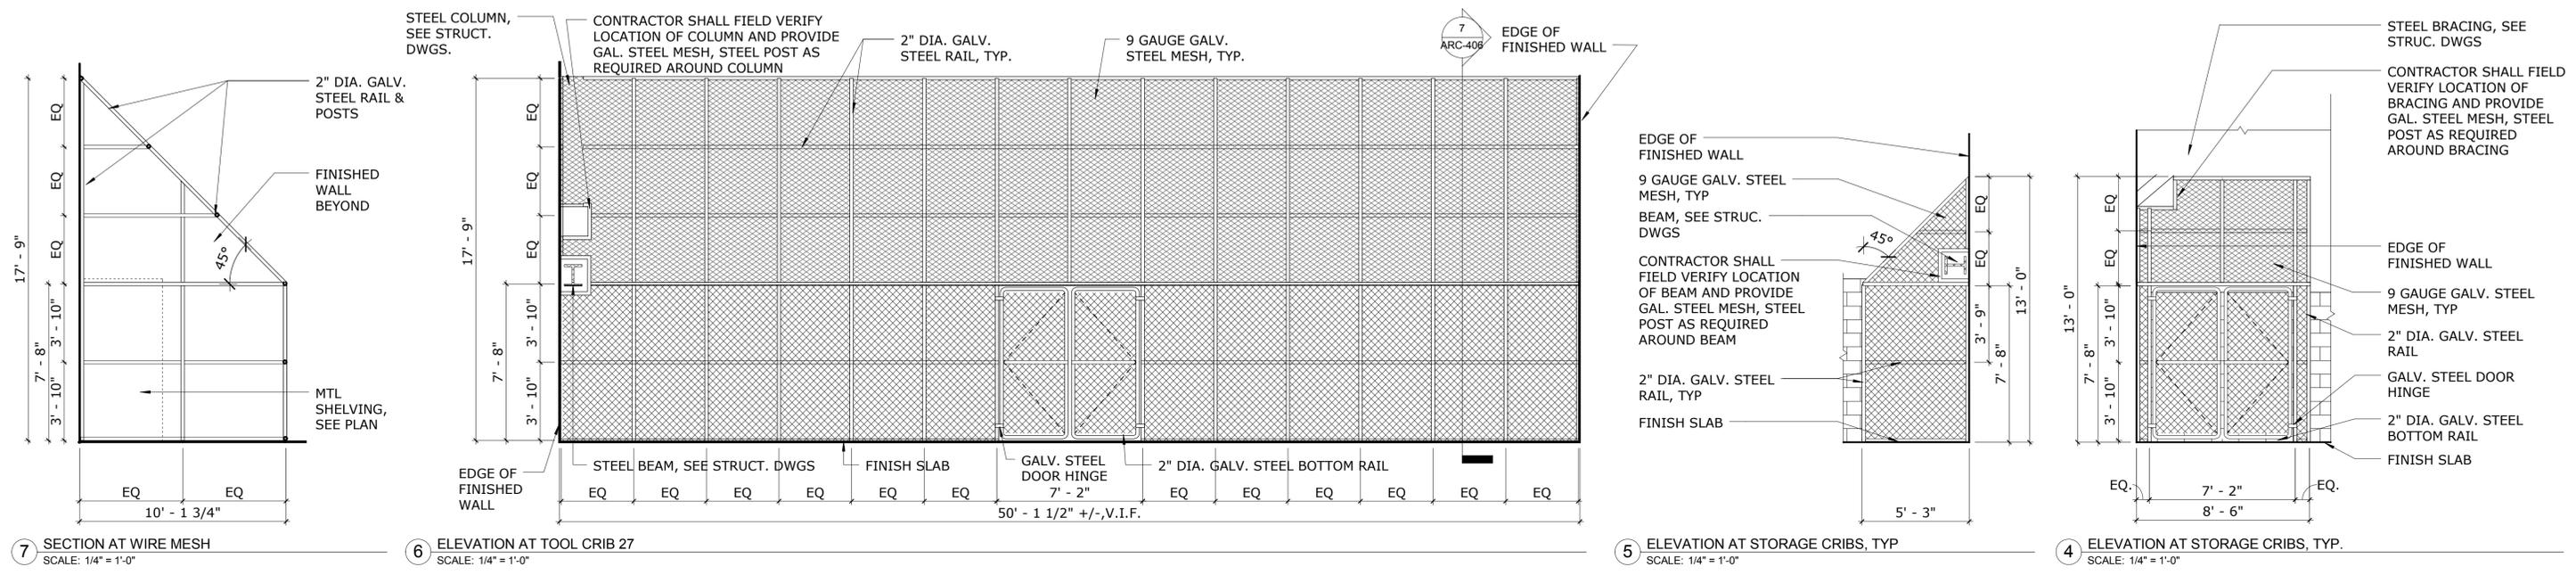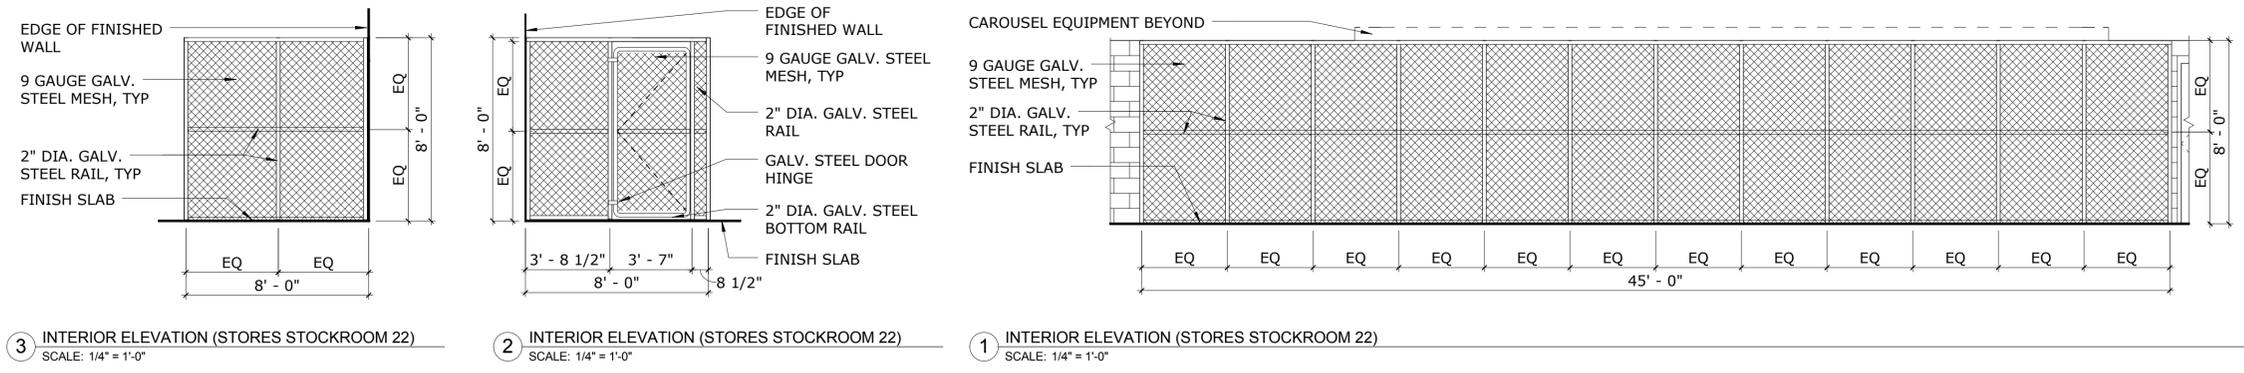

THE INFORMATION, INCLUDING ESTIMATED QUANTITIES OF WORK, SHOWN ON THESE SHEETS IS BASED ON LIMITED INVESTIGATIONS BY THE STATE AND IS IN NO WAY WARRANTED TO INDICATE THE CONDITIONS OF ACTUAL QUANTITIES OF WORK WHICH WILL BE REQUIRED.		DESIGNER/DRAFTER HRM CHECKED BY: DT SCALE 1/4" = 1'-0"	<p>STATE OF CONNECTICUT DEPARTMENT OF TRANSPORTATION</p> <p>File Name: C:\Users\HMarshall\Documents\ARCH_CT_DOT_Rocky Hill Repair Facility_Central_hmarshall.rvt</p>	SIGNATURE/BLOCK: PROJECT TITLE REPAIR FACILITY	TOWN ROCKY HILL DRAWING TITLE INTERIOR ELEVATIONS (WIRESMESH ENCLOSURES)	PROJECT NO. 118-0167 DRAWING NO. ARC-406 SHEET NO. 06.48
NO.	Revision Description	Date	Plotted: 6/5/2014 6:39:29 PM			

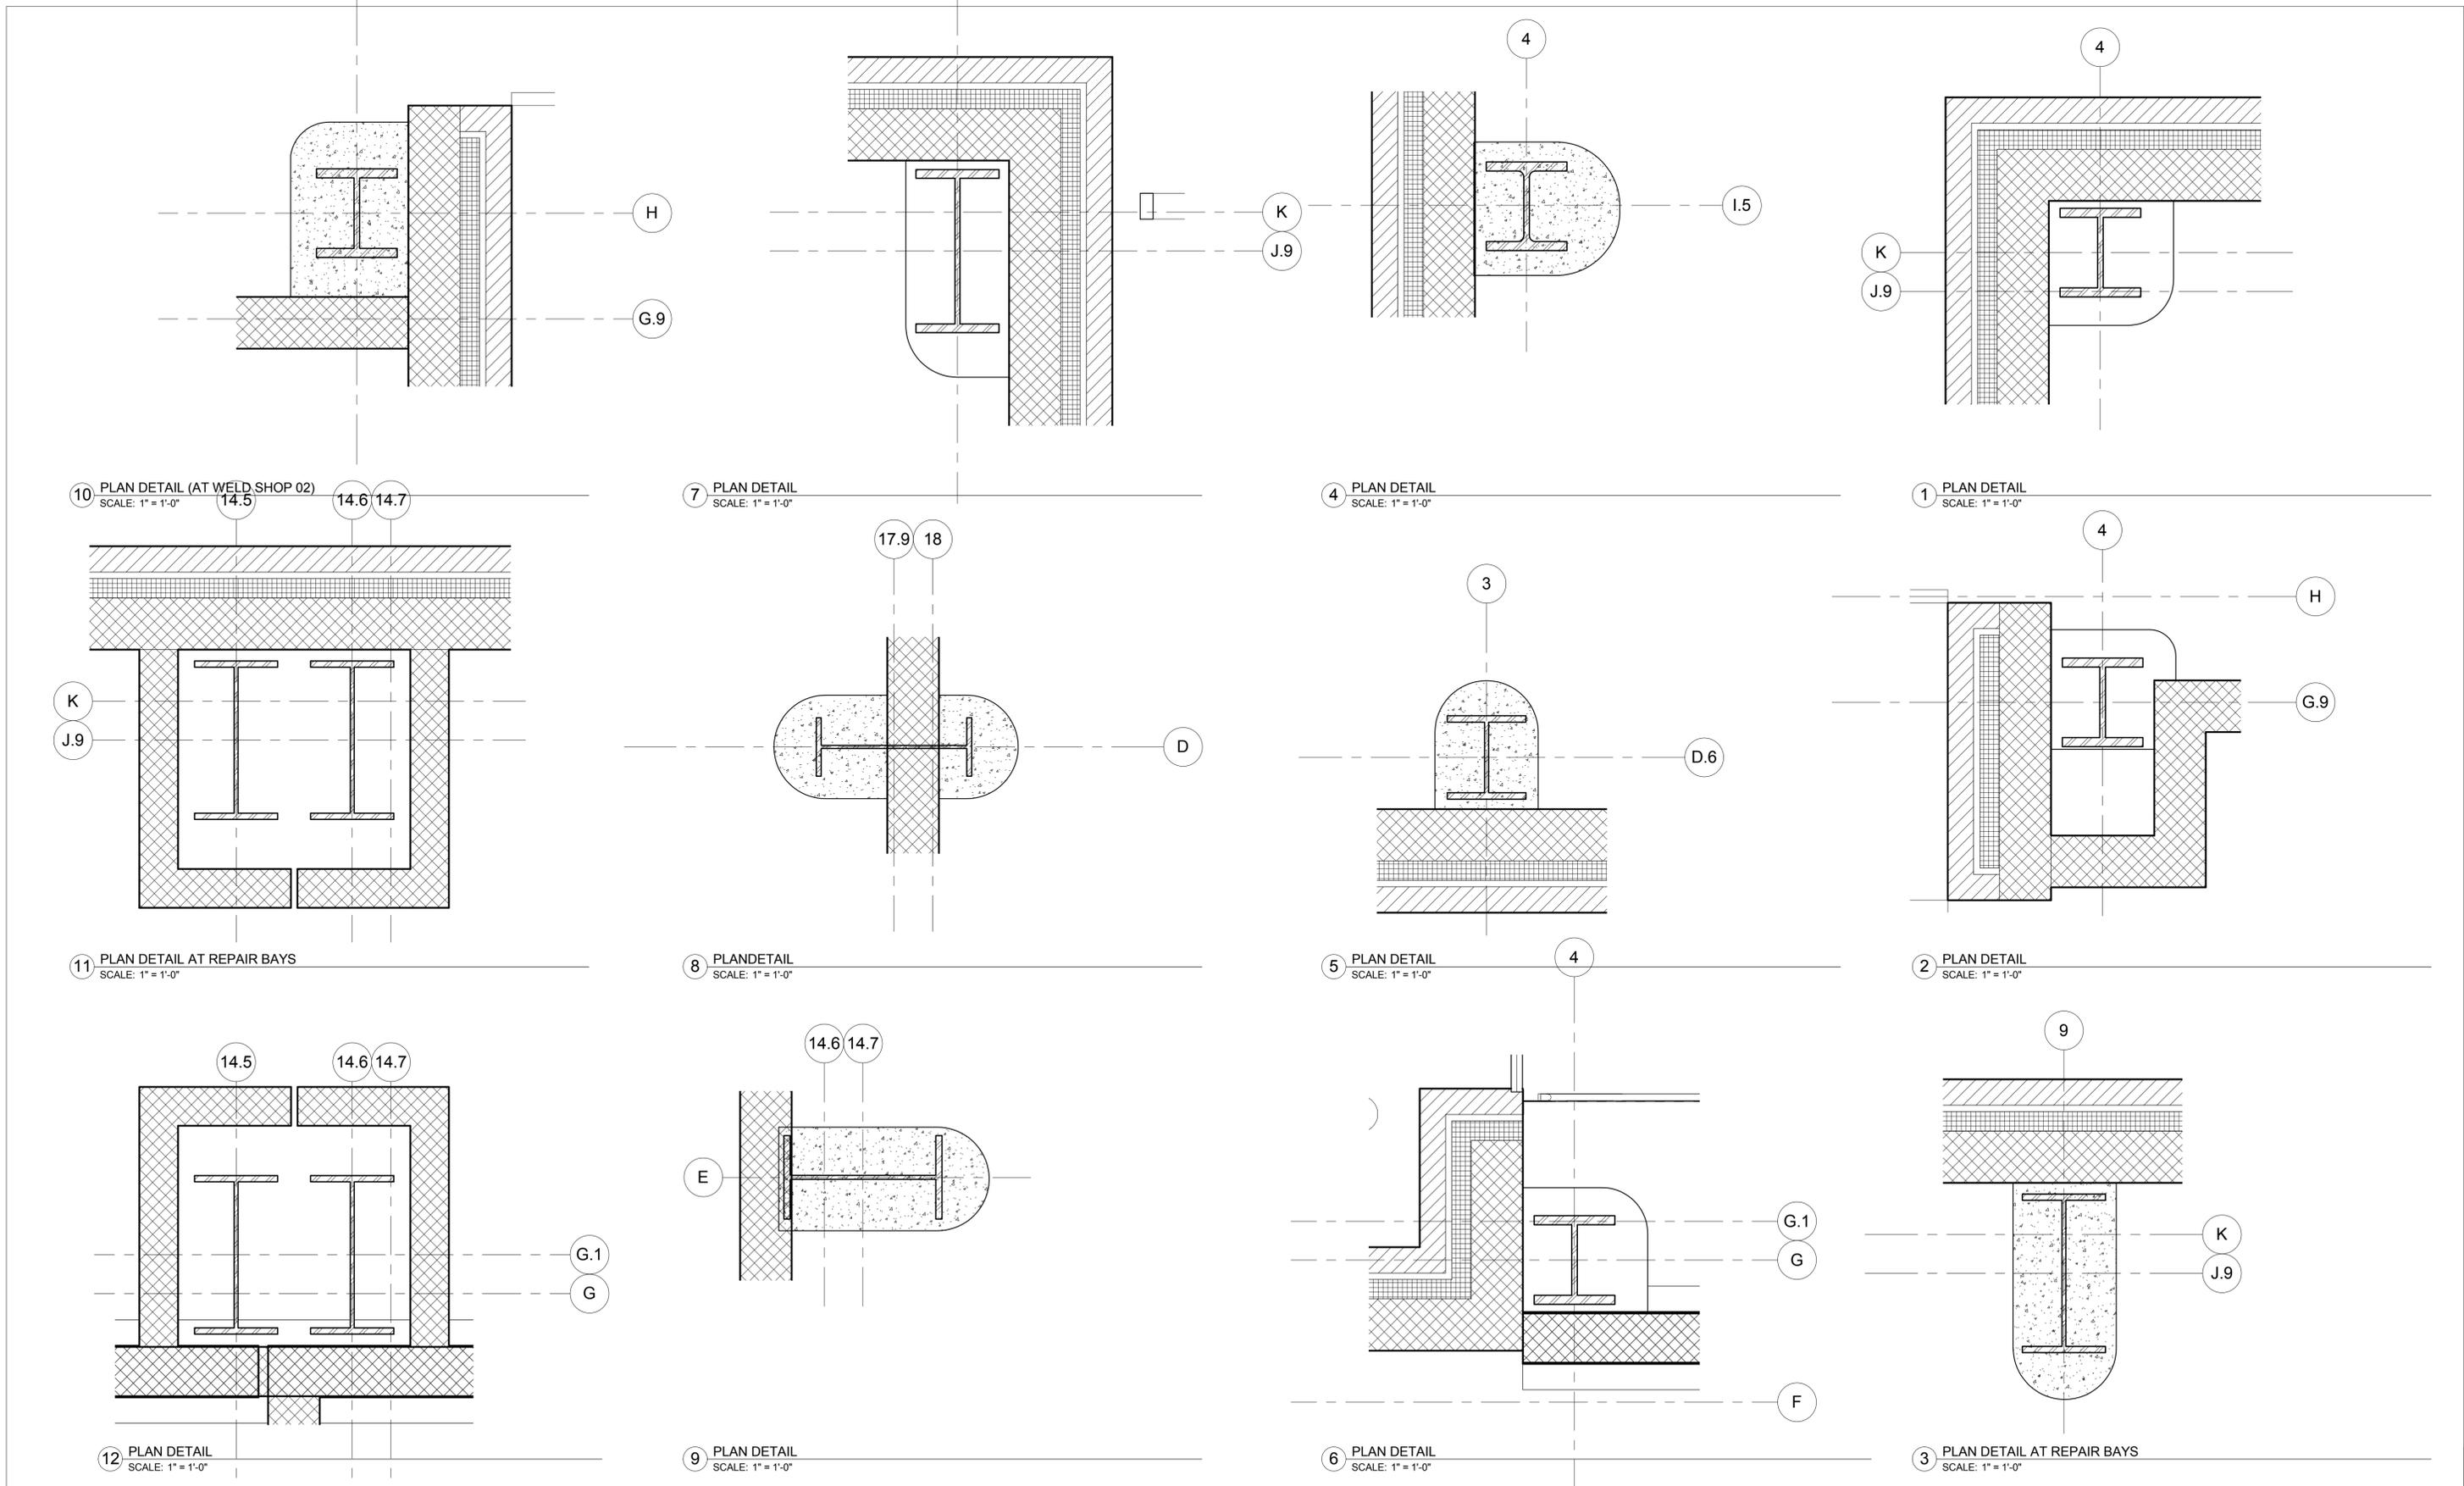

NO.	Revision Description	Date

THE INFORMATION, INCLUDING ESTIMATED QUANTITIES OF WORK, SHOWN ON THESE SHEETS IS BASED ON LIMITED INVESTIGATIONS BY THE STATE AND IS IN NO WAY WARRANTED TO INDICATE THE CONDITIONS OF ACTUAL QUANTITIES OF WORK WHICH WILL BE REQUIRED.

Plotted: 6/6/2014 8:39:47 PM

DESIGNER/DRAFTER
HRM

CHECKED BY:
DGT

SCALE
1" = 1'-0"



SIGNATURE/BLOCK:

PROJECT TITLE
REPAIR FACILITY


TOWN
ROCKY HILL

DRAWING TITLE
PLAN DETAILS


PROJECT NO.
118-0167

DRAWING NO.
ARC-501


SHEET NO.
06.49

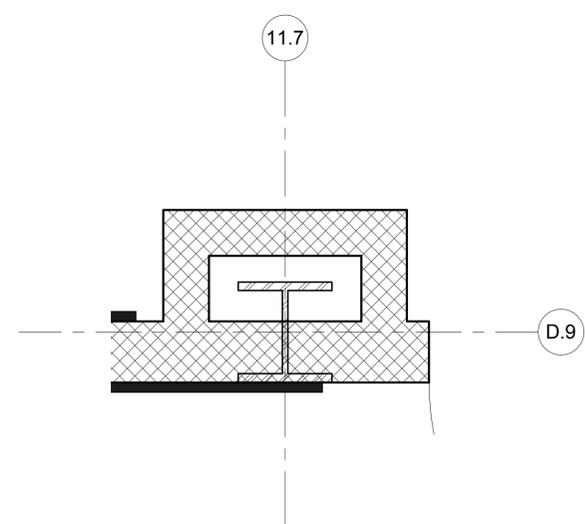


10 PLAN DETAIL
SCALE: 1" = 1'-0"

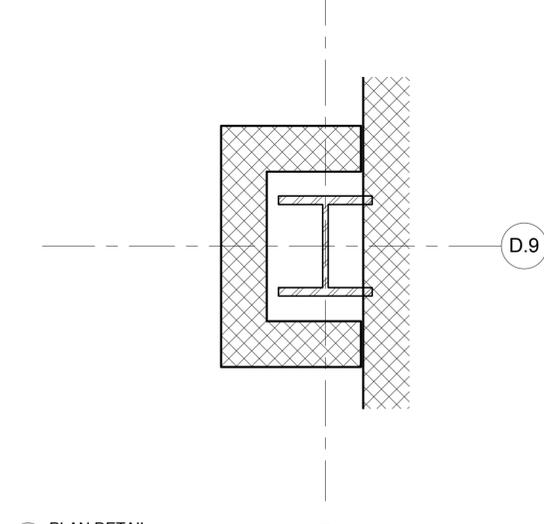


7 PLAN DETAIL
SCALE: 1" = 1'-0"

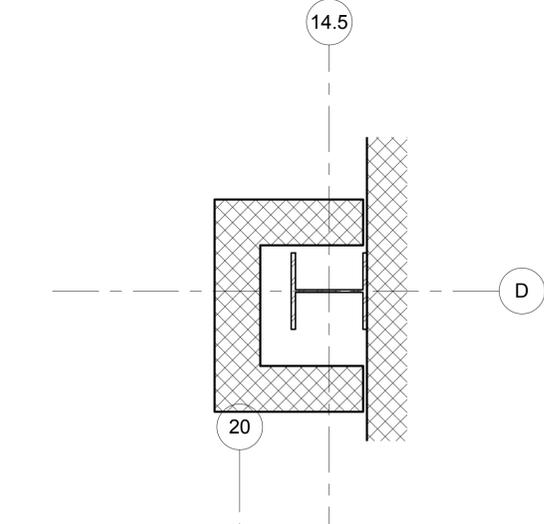


6 PLAN DETAIL
SCALE: 1" = 1'-0"

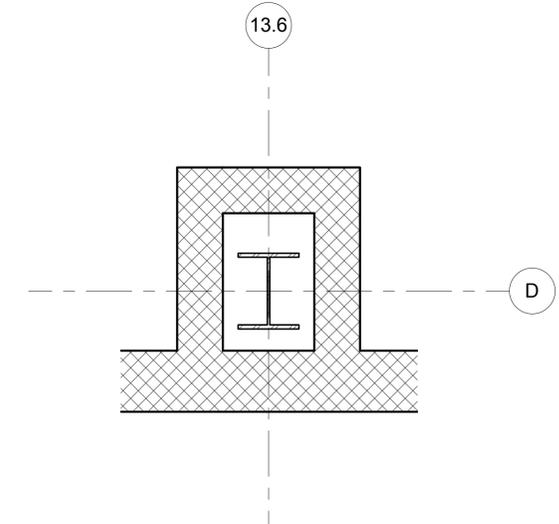


1 PLAN DETAIL
SCALE: 1" = 1'-0"

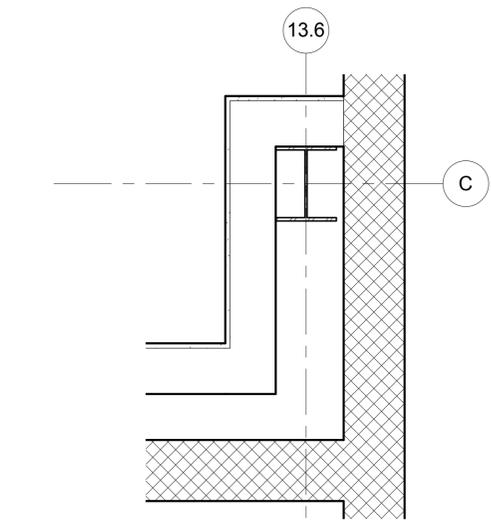


11 PLAN DETAIL AT BREAK R0916
SCALE: 1" = 1'-0"

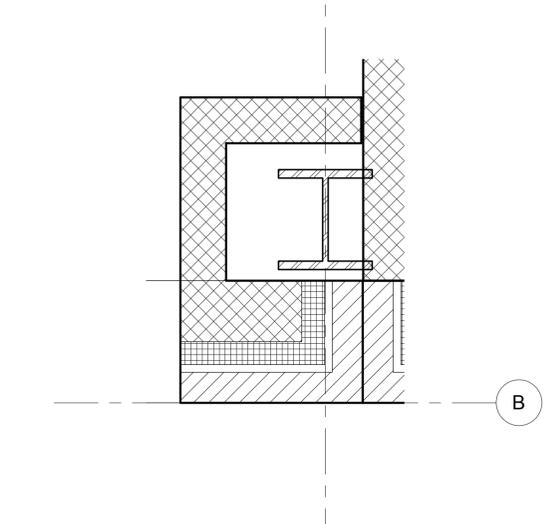


8 PLAN DETAIL
SCALE: 1" = 1'-0"

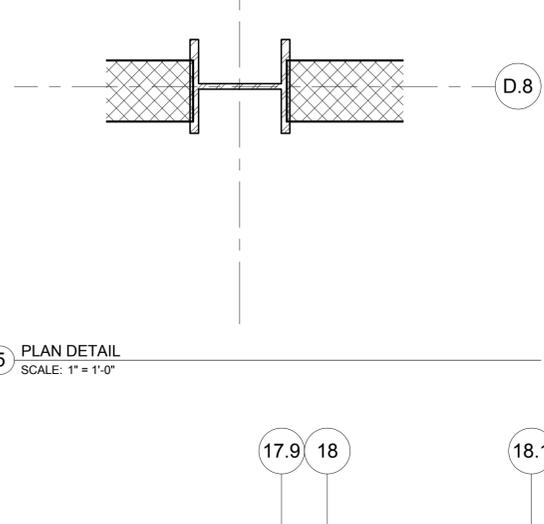


5 PLAN DETAIL
SCALE: 1" = 1'-0"

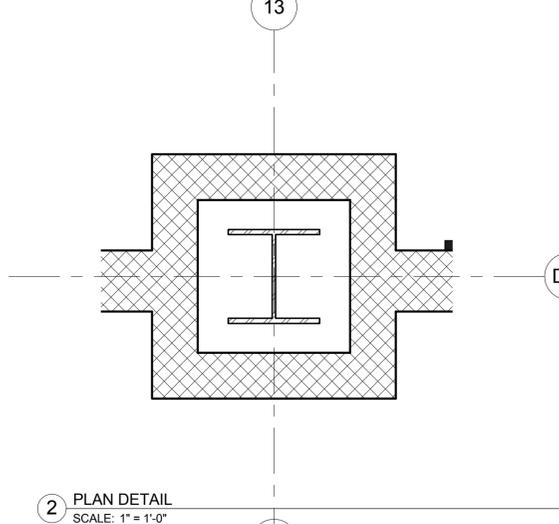


2 PLAN DETAIL
SCALE: 1" = 1'-0"

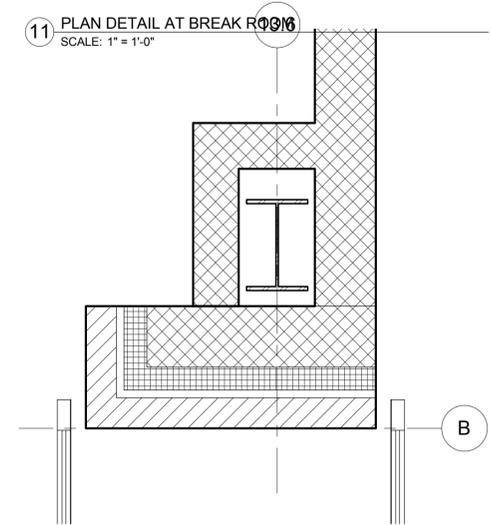


12 PLAN DETAIL
SCALE: 1" = 1'-0"

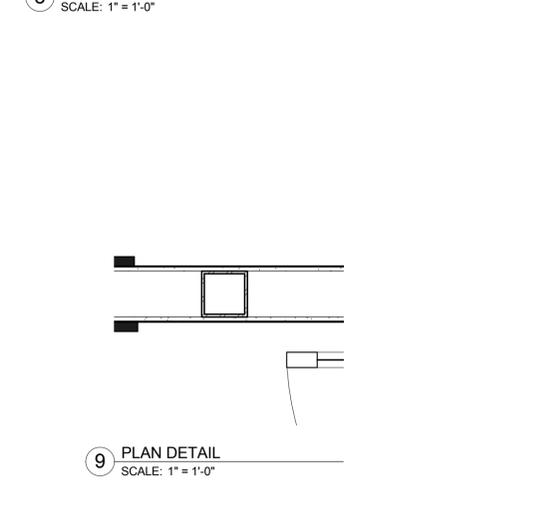

9 PLAN DETAIL
SCALE: 1" = 1'-0"

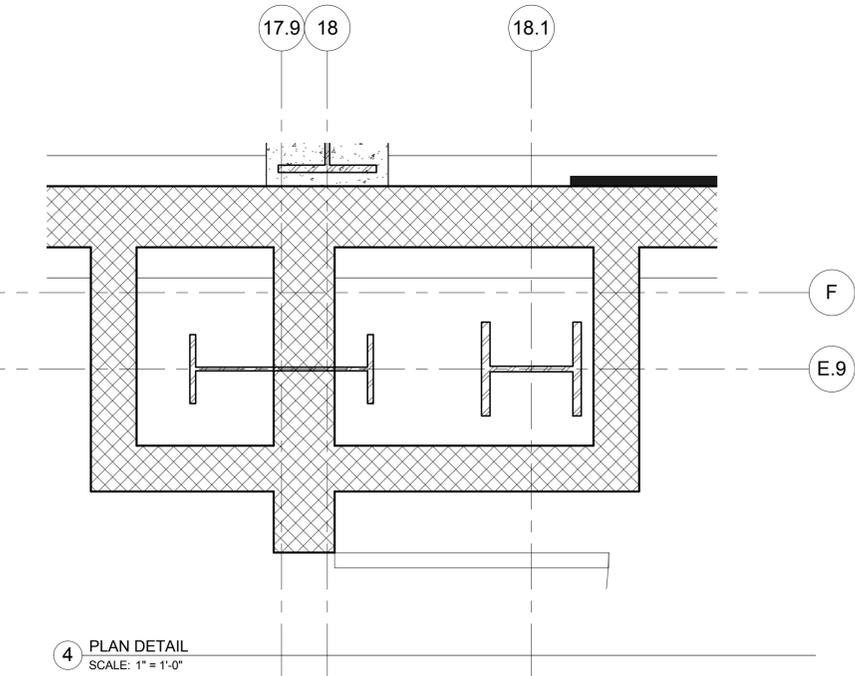

4 PLAN DETAIL
SCALE: 1" = 1'-0"

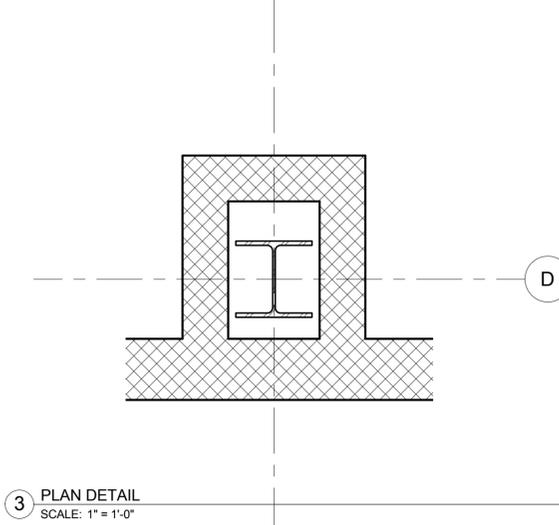

3 PLAN DETAIL
SCALE: 1" = 1'-0"

NO.	Revision Description	Date

THE INFORMATION, INCLUDING ESTIMATED QUANTITIES OF WORK, SHOWN ON THESE SHEETS IS BASED ON LIMITED INVESTIGATIONS BY THE STATE AND IS IN NO WAY WARRANTED TO INDICATE THE CONDITIONS OF ACTUAL QUANTITIES OF WORK WHICH WILL BE REQUIRED.

Plotted: 6/6/2014 8:39:50 PM

DESIGNER/DRAFTER
HRM

CHECKED BY:
DT

SCALE
1" = 1'-0"



SIGNATURE/BLOCK:

PROJECT TITLE
REPAIR FACILITY


TOWN
ROCKY HILL

DRAWING TITLE
PLAN DETAILS


PROJECT NO.
118-0167

DRAWING NO.
ARC-502


SHEET NO.
06.50

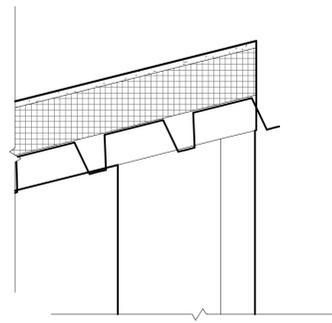


15 TYPICAL ROOF EDGE AT CLERESTORY
SCALE: 1 1/2" = 1'-0"

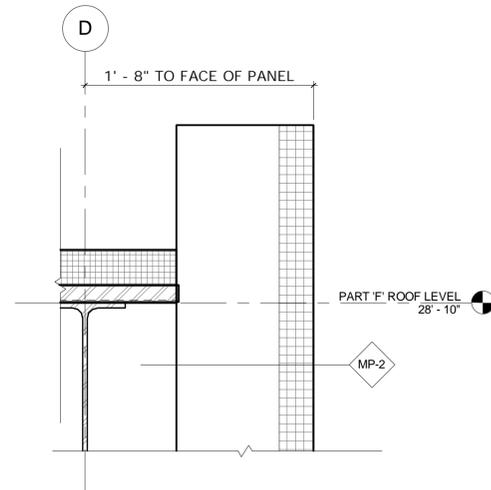


12 TYPICAL PARAPET DETAIL AT PART F ROOF
SCALE: 1 1/2" = 1'-0"

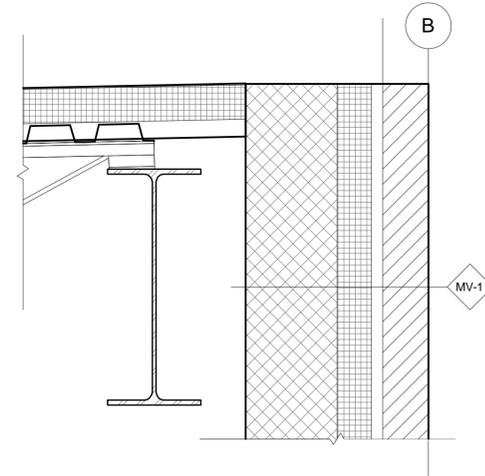


9 ROOF EDGE DETAIL AT VESTIBULE
SCALE: 1 1/2" = 1'-0"

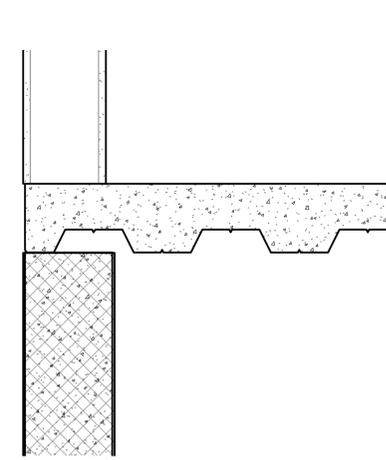


6 PAINT BOOTH PLATFORM VERTICAL DETAIL
SCALE: 1 1/2" = 1'-0"

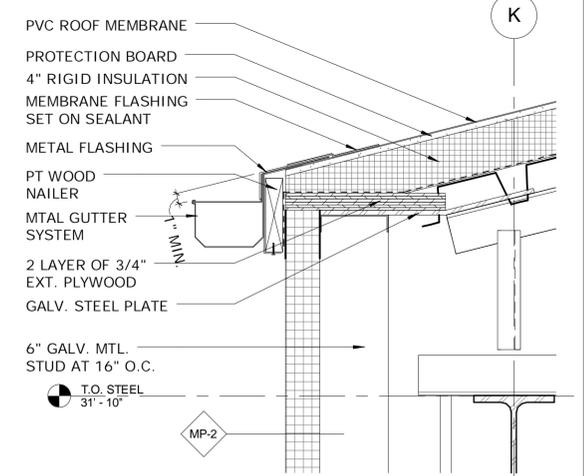


1 TYP DETAIL AT GABLE ROOF - EDGE
SCALE: 1 1/2" = 1'-0"

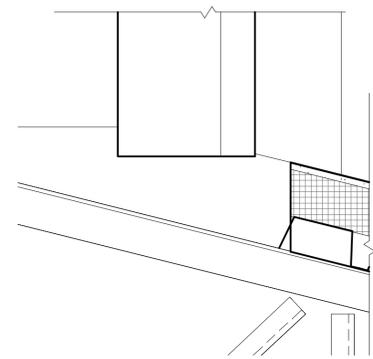


14 TYPICAL BASE DETAIL AT CLERESTORY
SCALE: 1 1/2" = 1'-0"

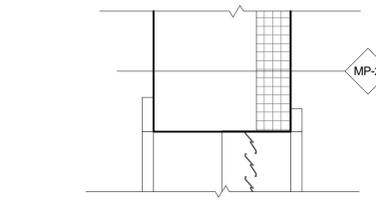


11 VERTICAL DETAIL AT LOUVER HEAD
SCALE: 1 1/2" = 1'-0"

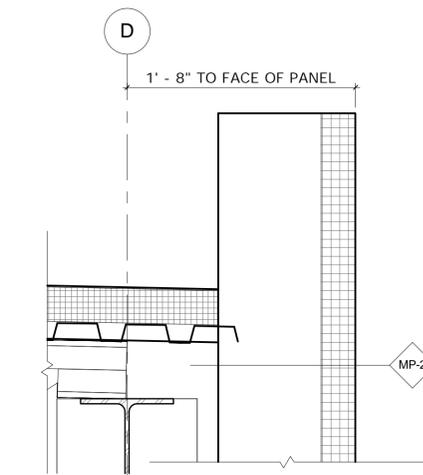


8 TYP. PARAPET DETAIL AT PART D ROOF
SCALE: 1 1/2" = 1'-0"

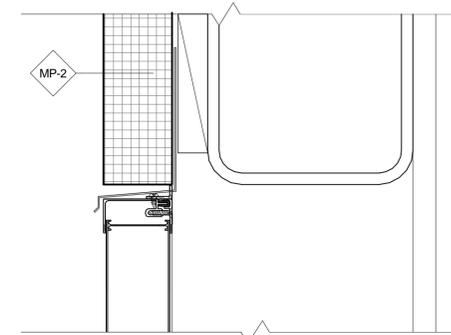


5 TYP HEAD DETAIL AT TRANSLUCENT PANEL WALL SYSTEM
SCALE: 3" = 1'-0"

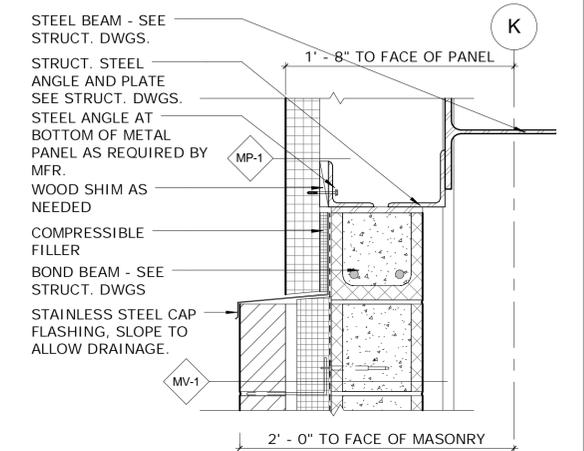


2 TYP. DETAIL AT BLOCK VENEER / MTL PANEL TRANSITION
SCALE: 1 1/2" = 1'-0"

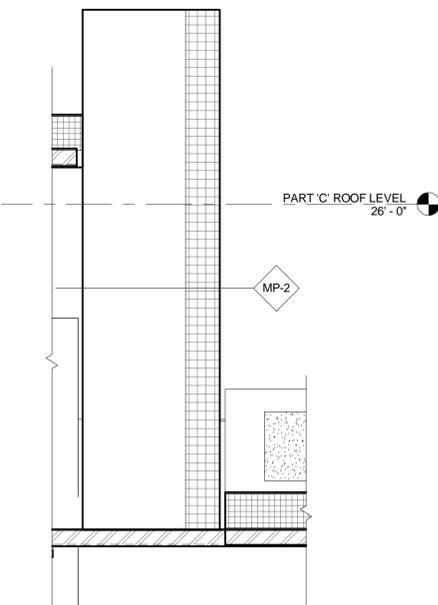


13 TYP. PARAPET DETAIL AT PART "C" ROOF
SCALE: 1 1/2" = 1'-0"

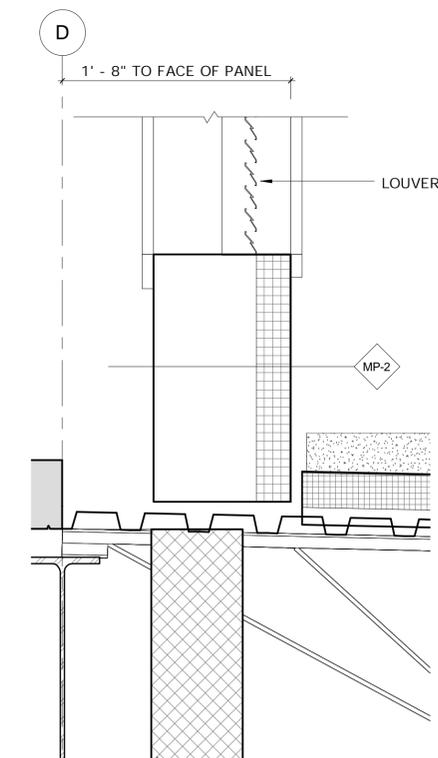


10 VERTICAL DETAIL AT INTAKE PLANUM AND LOUVER SILL
SCALE: 1 1/2" = 1'-0"

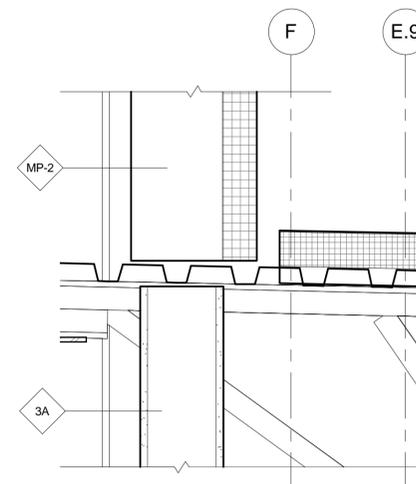

7 TYP METAL PANEL ROOF CONNECTION DETAIL
SCALE: 1 1/2" = 1'-0"

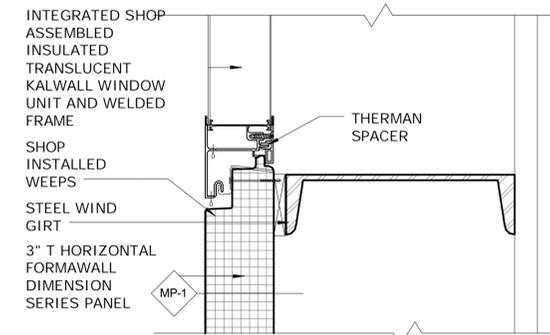

4 TYP SILL DETAIL AT TRANSLUCENT PANEL WALL SYSTEM
SCALE: 3" = 1'-0"

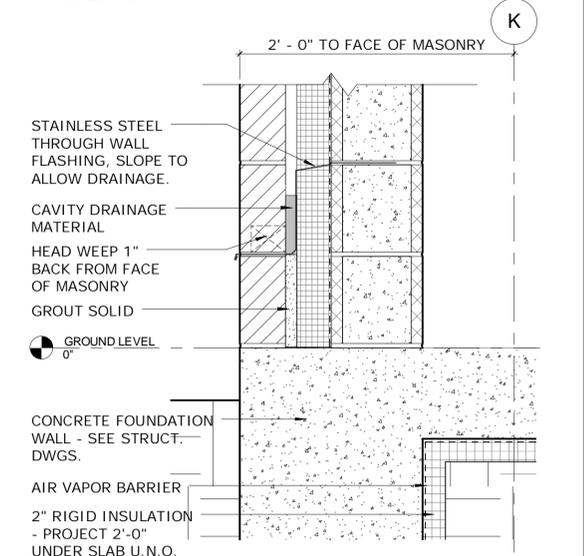

3 TYP. BASE DETAIL AT MASONRY VENEER
SCALE: 1 1/2" = 1'-0"

NO.	Revision Description	Date

THE INFORMATION, INCLUDING ESTIMATED QUANTITIES OF WORK, SHOWN ON THESE SHEETS IS BASED ON LIMITED INVESTIGATIONS BY THE STATE AND IS IN NO WAY WARRANTED TO INDICATE THE CONDITIONS OF ACTUAL QUANTITIES OF WORK WHICH WILL BE REQUIRED.

DESIGNER/DRAFTER
Author
CHECKED BY
Checker
SCALE
As indicated

STATE OF CONNECTICUT
DEPARTMENT OF TRANSPORTATION

SIGNATURE/BLOCK:

PROJECT TITLE

REPAIR FACILITY

TOWN

ROCKY HILL

DRAWING TITLE

ENLARGED SECTION DETAIL

PROJECT NO.

118-0167

DRAWING NO.


ARC-601

SHEET NO.


06.51

Plotted: 6/10/2014 11:23:09 AM


File Name: C:\Users\CCallaghan\Documents\ARCH_CT_DOT_Rocky Hill Repair Facility_Central_CCallaghan.rvt

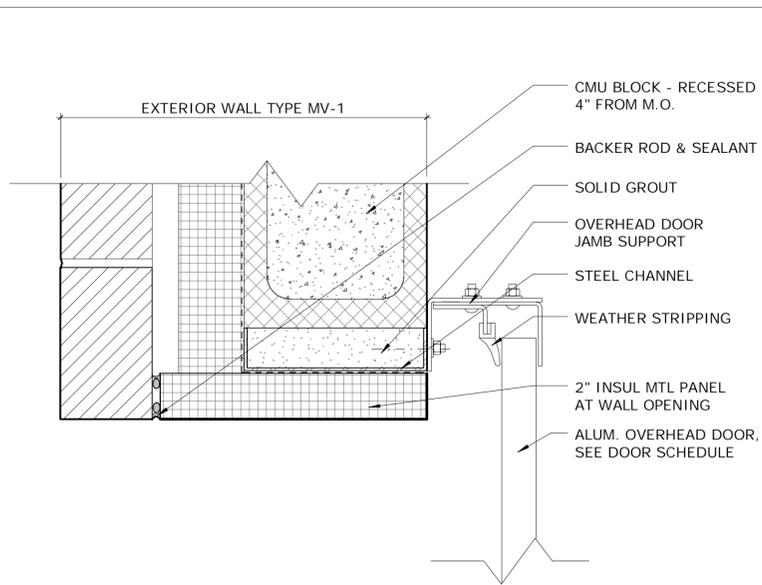


8 DOOR-OVERHEAD JAMB DETAIL AT CMU
SCALE: 3" = 1'-0"

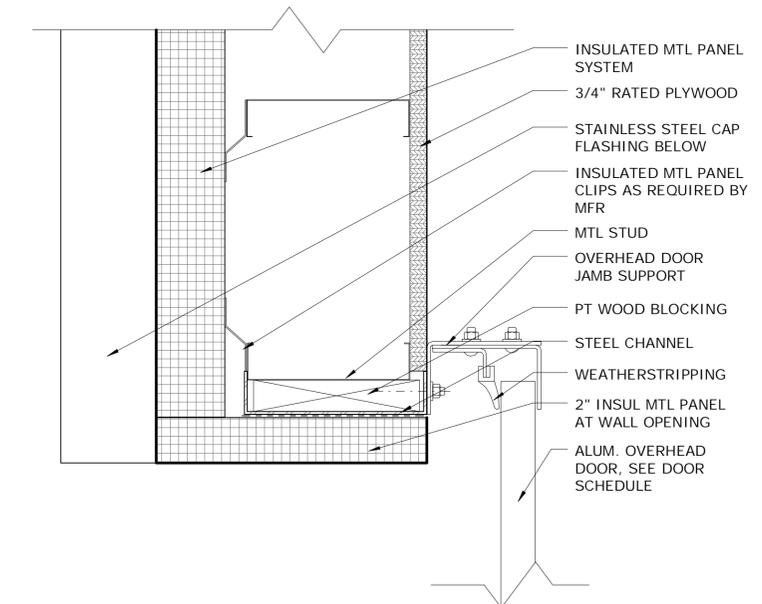


9 DOOR-OVERHEAD JAMB DETAIL AT METAL WALL PANEL
SCALE: 3" = 1'-0"

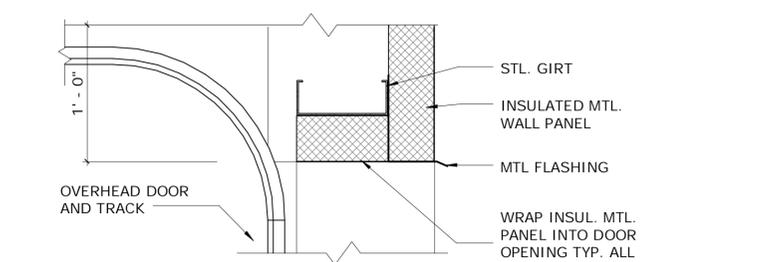


10 DOOR-HEAD DETAIL AT OVERHEAD
SCALE: 1 1/2" = 1'-0"

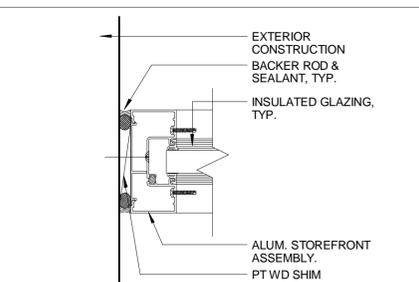


4 SF JAMB DETAIL
SCALE: 3" = 1'-0"

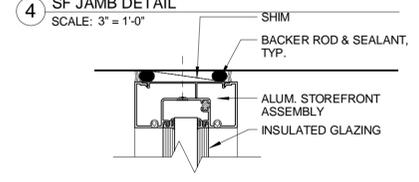


5 SF HEAD DETAIL
SCALE: 3" = 1'-0"

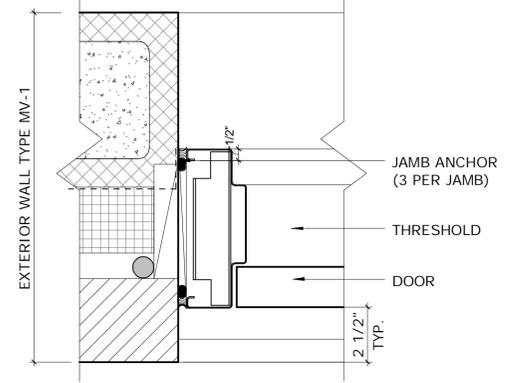


6 JAMB DETAIL
SCALE: 3" = 1'-0"

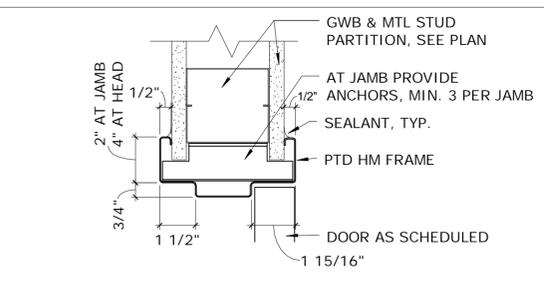


1 HM FRAME JAMB / HEAD DETAIL
SCALE: 3" = 1'-0"

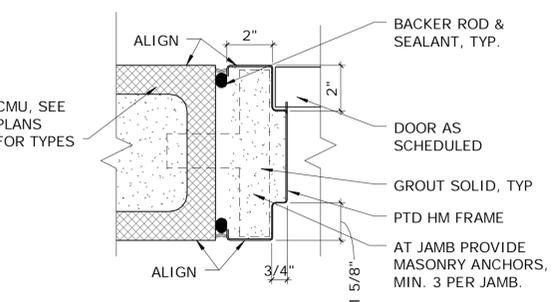


2 HM FRAME JAMB DETAIL
SCALE: 3" = 1'-0"

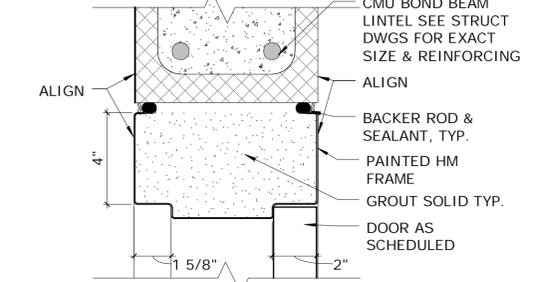


3 HM FRAME JAMB DETAIL
SCALE: 3" = 1'-0"

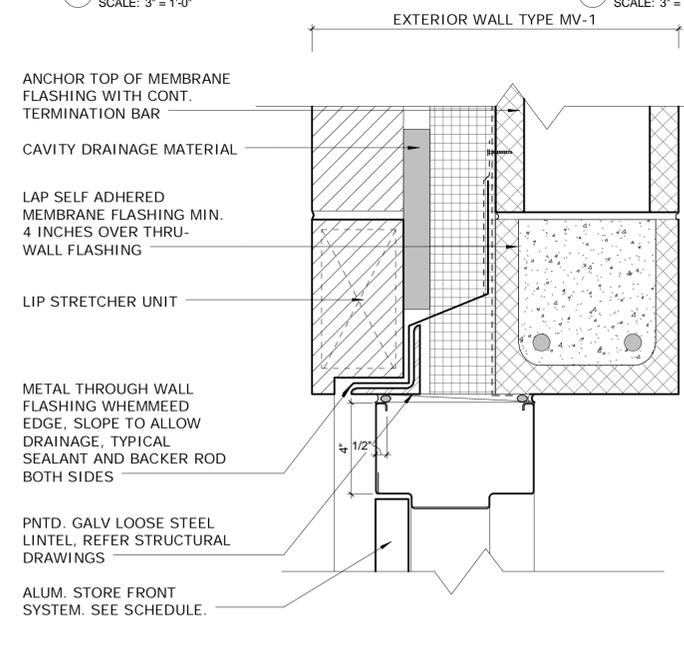


7 HEAD DETAIL
SCALE: 3" = 1'-0"

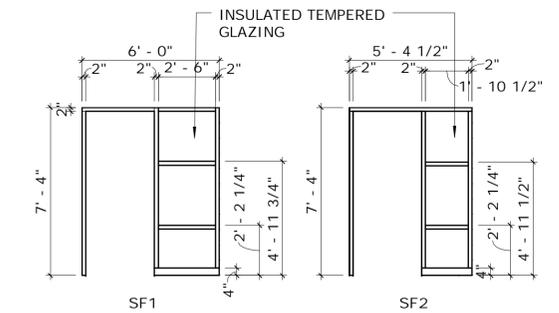

ALUM. STOREFRONT FRAME TYPES
SCALE: 1/4" = 1'-0"

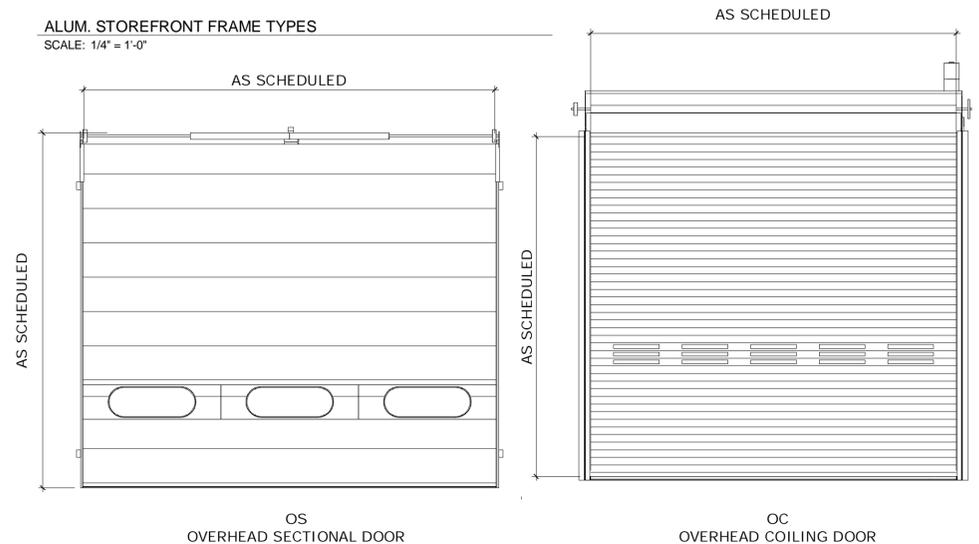


OVERHEAD DOOR TYPES
SCALE: 1/4" = 1'-0"

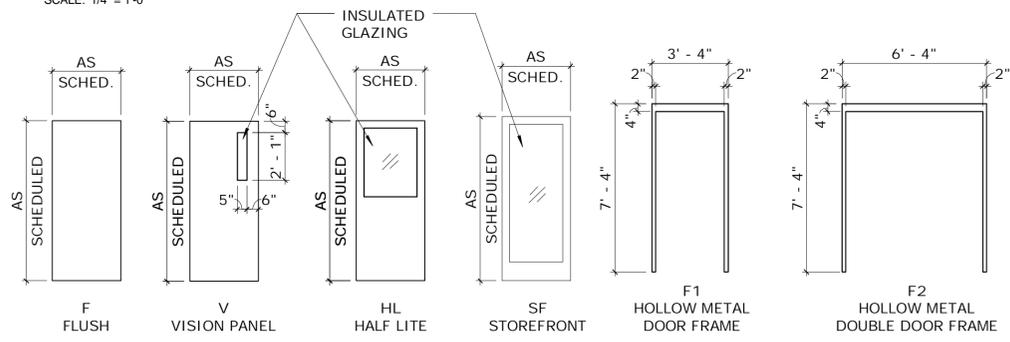

DOOR PANEL TYPES
SCALE: 1/4" = 1'-0"

HM DOOR FRAME TYPES
SCALE: 1/4" = 1'-0"

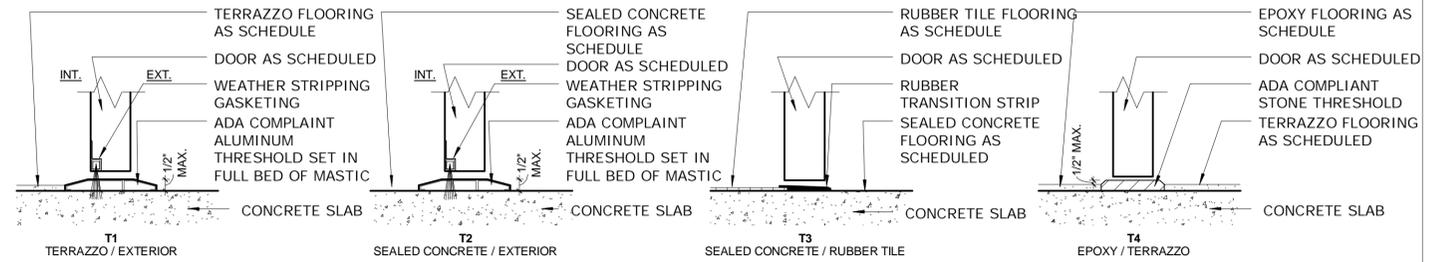

11 THRESHOLD DETAILS
SCALE: 3" = 1'-0"

NO.	Revision Description	Date

DESIGNER/DRAFTER
HRM
CHECKED BY:
DT
SCALE
As indicated




SIGNATURE/BLOCK:
PROJECT TITLE
REPAIR FACILITY

TOWN
ROCKY HILL
DRAWING TITLE
DOOR DETAILS

PROJECT NO.
118-0167
DRAWING NO.
ARC-702
SHEET NO.
06.52

THE INFORMATION, INCLUDING ESTIMATED QUANTITIES OF WORK, SHOWN ON THESE SHEETS IS BASED ON LIMITED INVESTIGATIONS BY THE STATE AND IS IN NO WAY WARRANTED TO INDICATE THE CONDITIONS OF ACTUAL QUANTITIES OF WORK WHICH WILL BE REQUIRED.
Plotted: 6/9/2014 8:20:30 PM

File Name: C:\Users\CCallaghan\Documents\ARCH_CT_DOT_Rocky Hill Repair Facility_Central_CCallaghan.rvt

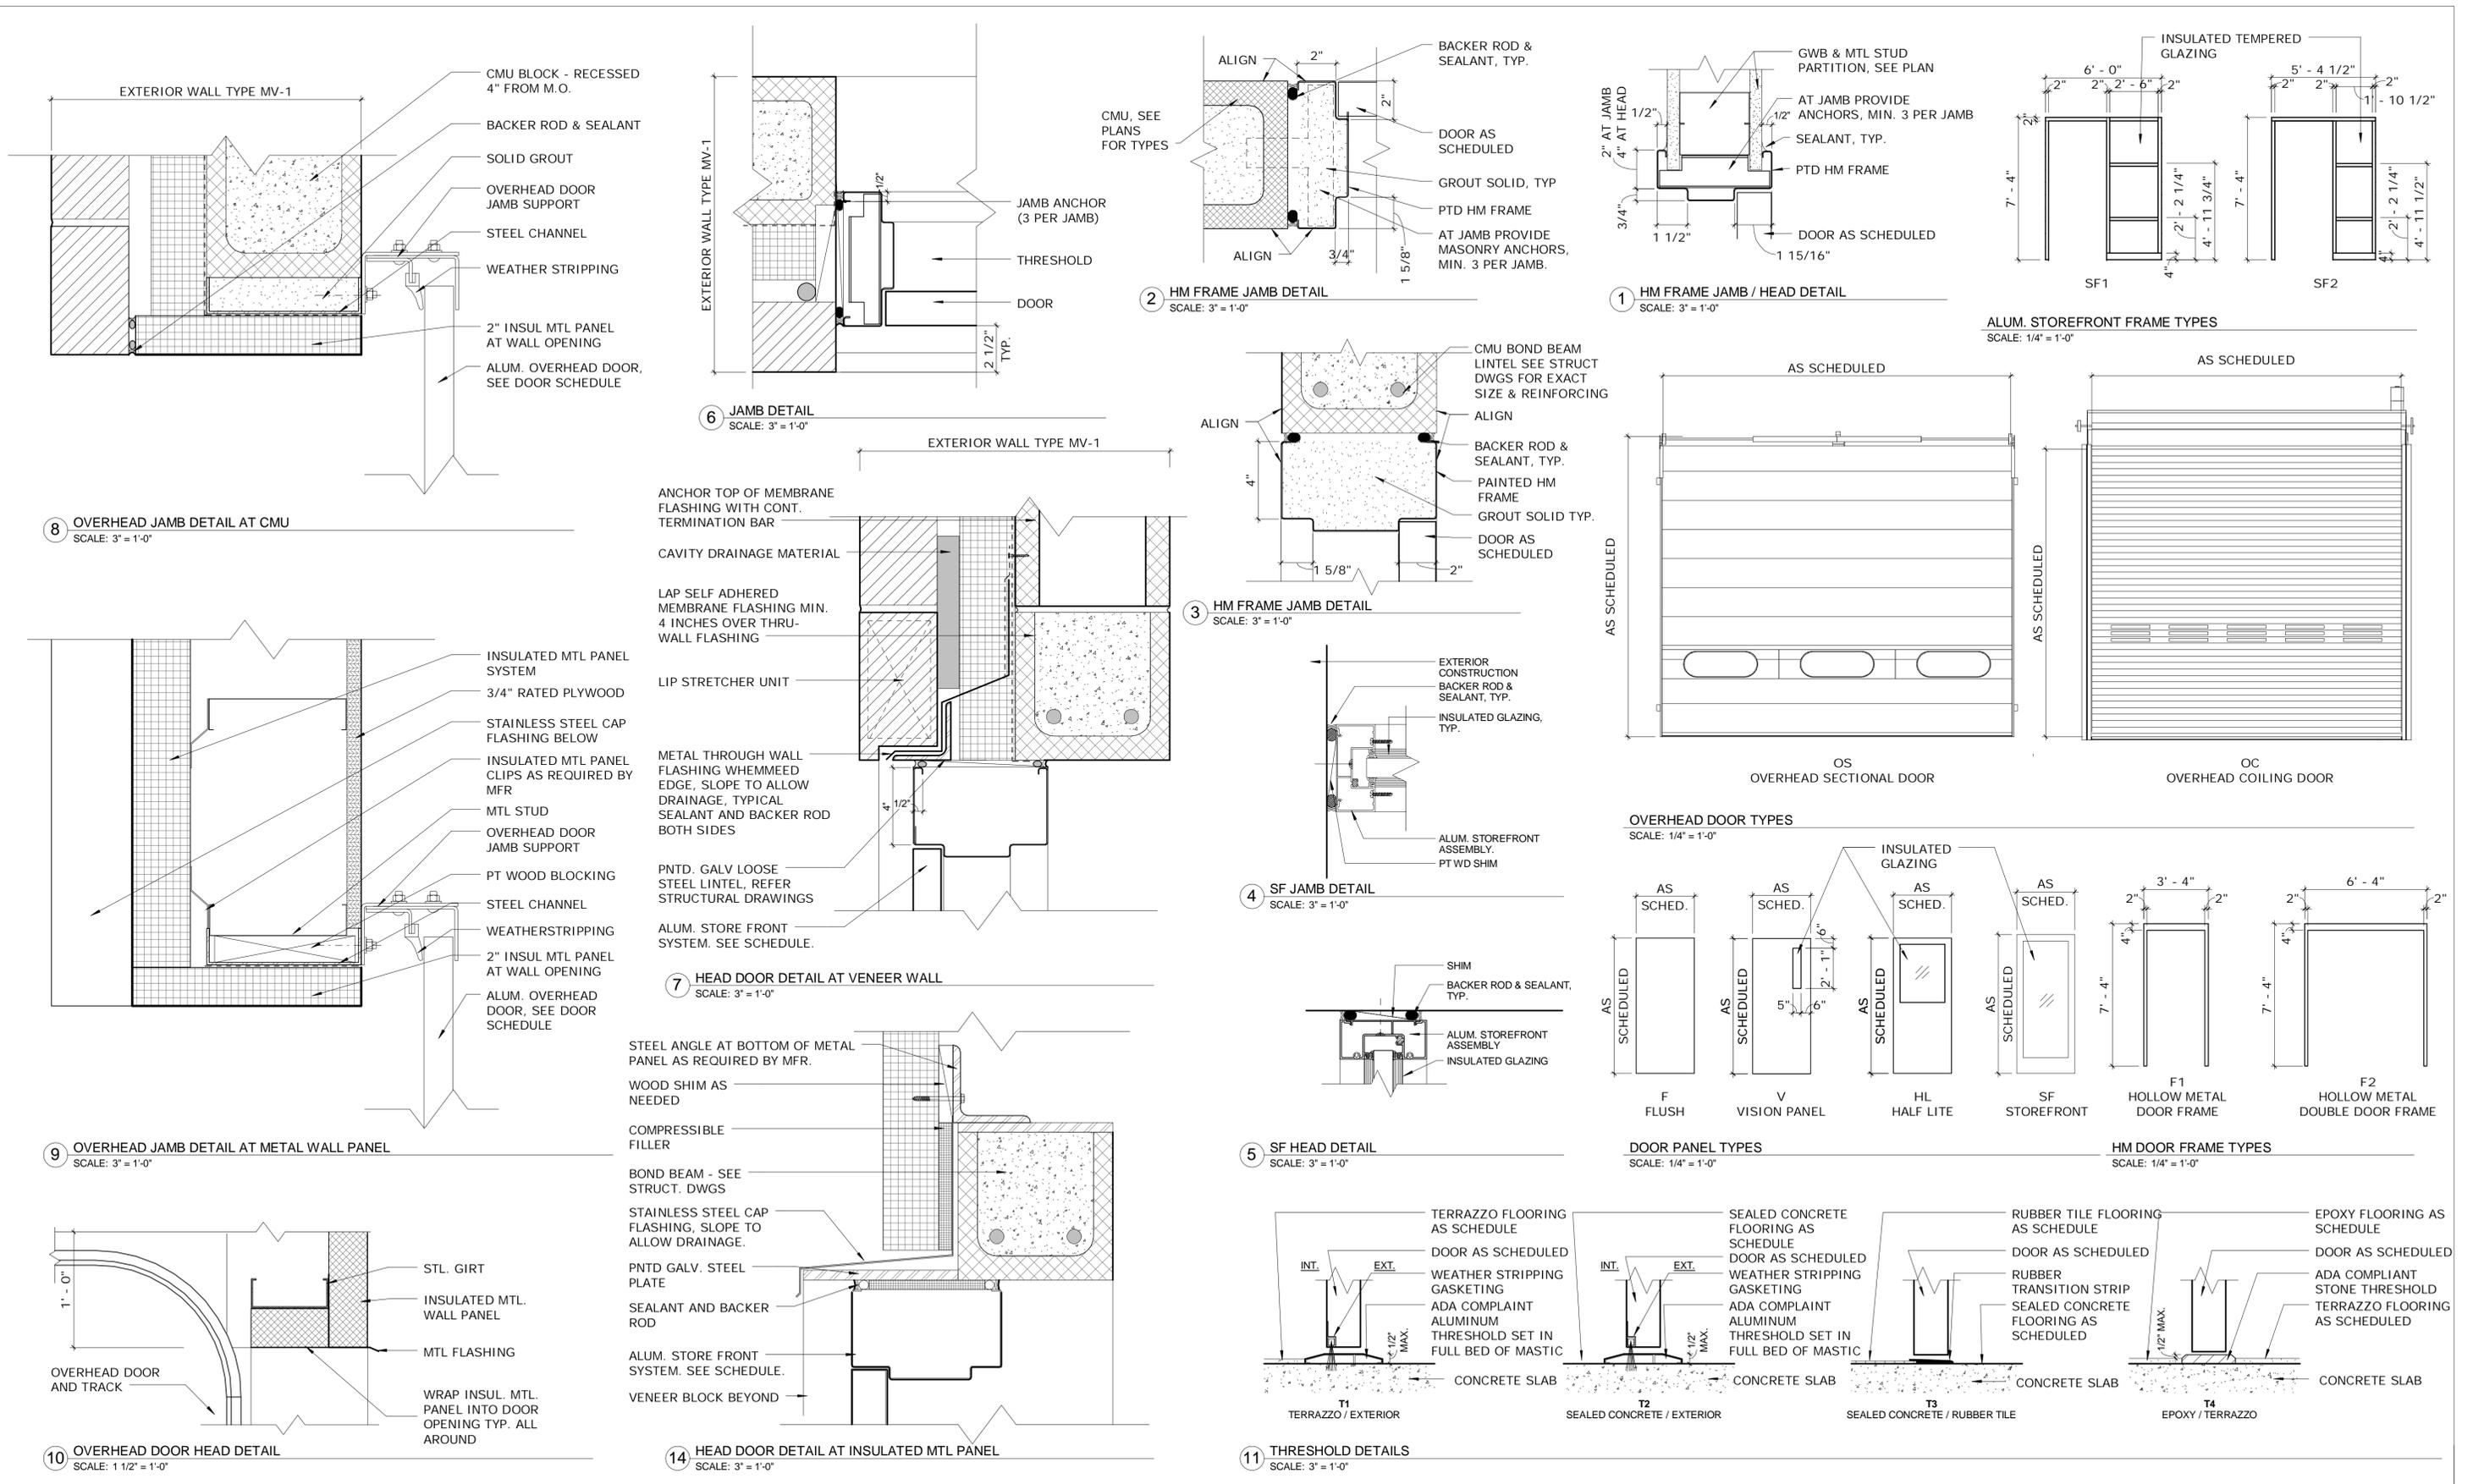

NO.	Revision Description	Date

THE INFORMATION, INCLUDING ESTIMATED QUANTITIES OF WORK, SHOWN ON THESE SHEETS IS BASED ON LIMITED INVESTIGATIONS BY THE STATE AND IS IN NO WAY WARRANTED TO INDICATE THE CONDITIONS OF ACTUAL QUANTITIES OF WORK WHICH WILL BE REQUIRED.

DESIGNER/DRAFTER
HRM
CHECKED BY
DT
SCALE
As indicated


STATE OF CONNECTICUT
DEPARTMENT OF TRANSPORTATION

File Name: C:\Users\CCallaghan\Documents\ARCH_CT_DOT_Rocky Hill Repair Facility_Central_CCallaghan.rvt


SIGNATURE/BLOCK: _____
PROJECT TITLE
REPAIR FACILITY

TOWN
ROCKY HILL
DRAWING TITLE
DOOR DETAILS


PROJECT NO.
118-0167
DRAWING NO.
ARC-702
SHEET NO.
06.53

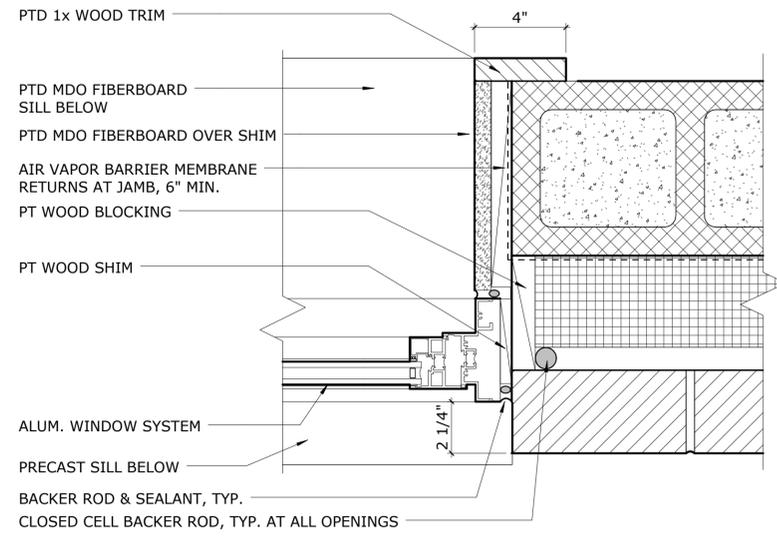


9 JAMB DETAIL
SCALE: 3" = 1'-0"

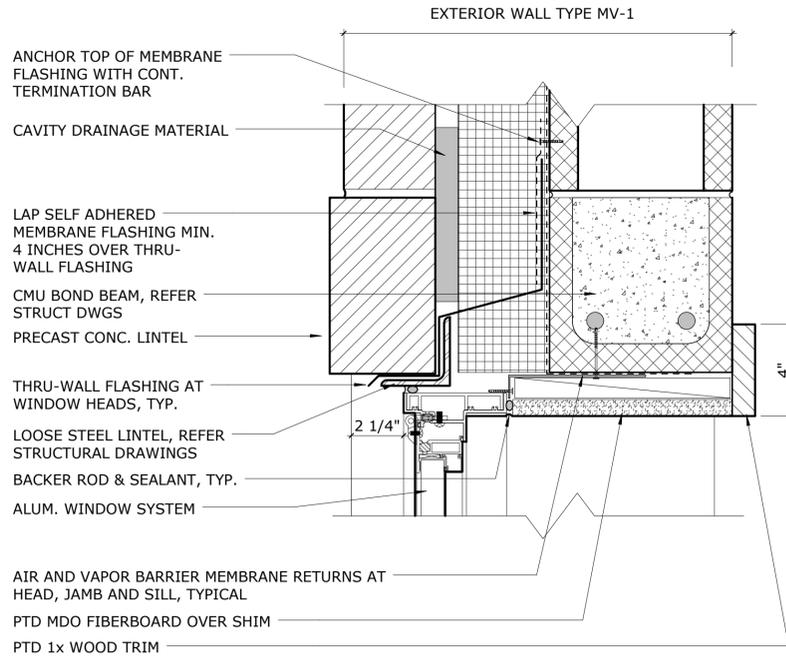

7 HEAD DETAIL
SCALE: 3" = 1'-0"

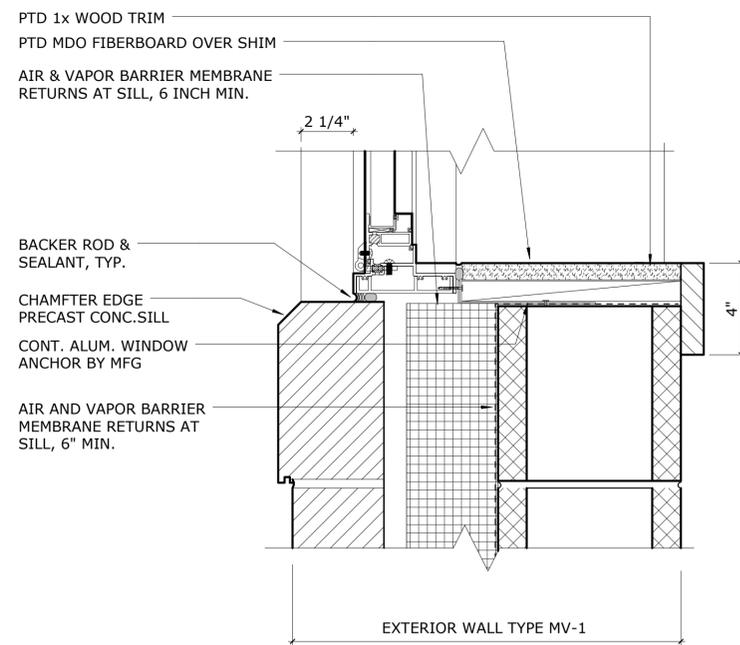


8 SILL DETAIL
SCALE: 3" = 1'-0"

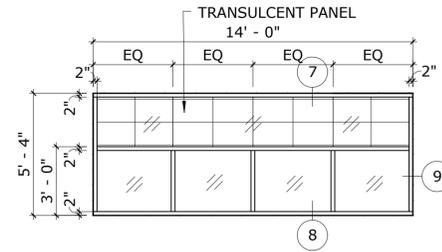


W1
FIXED EXTERIOR


WINDOW TYPES
SCALE: 1/4" = 1'-0"

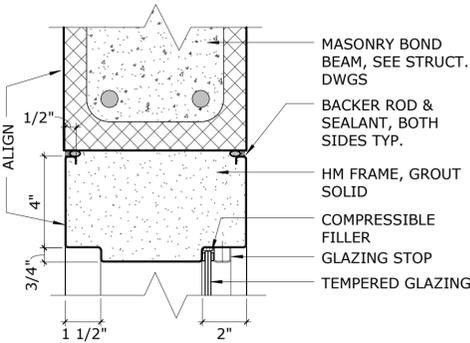


2 HEAD DETAIL
SCALE: 3" = 1'-0"

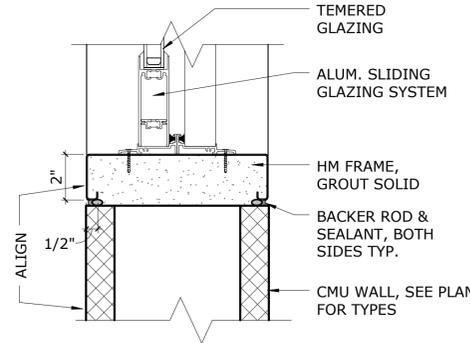

4 SILL DETAIL
SCALE: 3" = 1'-0"

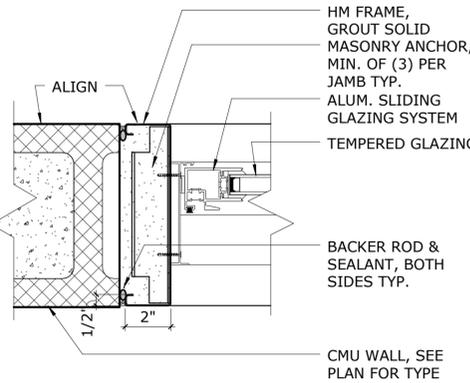


6 JAMB DETAIL
SCALE: 3" = 1'-0"

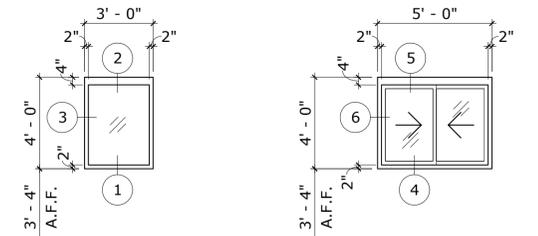


W2
FIXED INTERIOR


W3
SLIDING INTERIOR

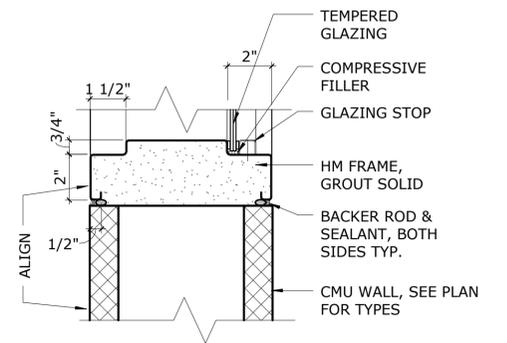

1 SILL DETAIL
SCALE: 3" = 1'-0"

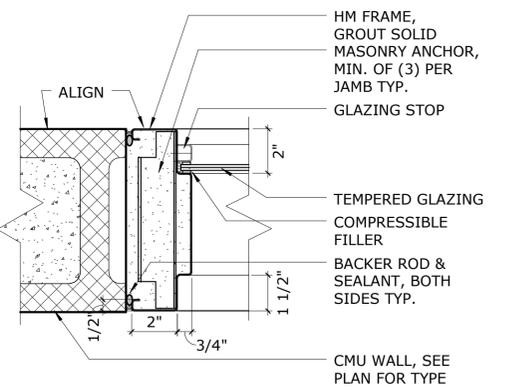

3 JAMB DETAIL
SCALE: 3" = 1'-0"

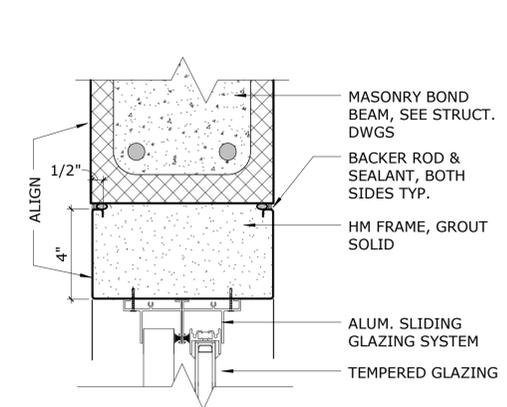

5 HEAD DETAIL
SCALE: 3" = 1'-0"

NO.	Revision Description	Date

DESIGNER/DRAFTER HRM
CHECKED BY: DGT
SCALE As indicated

STATE OF CONNECTICUT
DEPARTMENT OF TRANSPORTATION

File Name: C:\Users\HMarshall\Documents\ARCH_CT_DOT_Rocky Hill Repair Facility_Central_hmarshall.rvt

SIGNATURE/BLOCK:

PROJECT TITLE
REPAIR FACILITY


TOWN
ROCKY HILL

DRAWING TITLE
WINDOW ELEVATION & DETAILS


PROJECT NO.
118-0167

DRAWING NO.
ARC-703


SHEET NO.
06.54

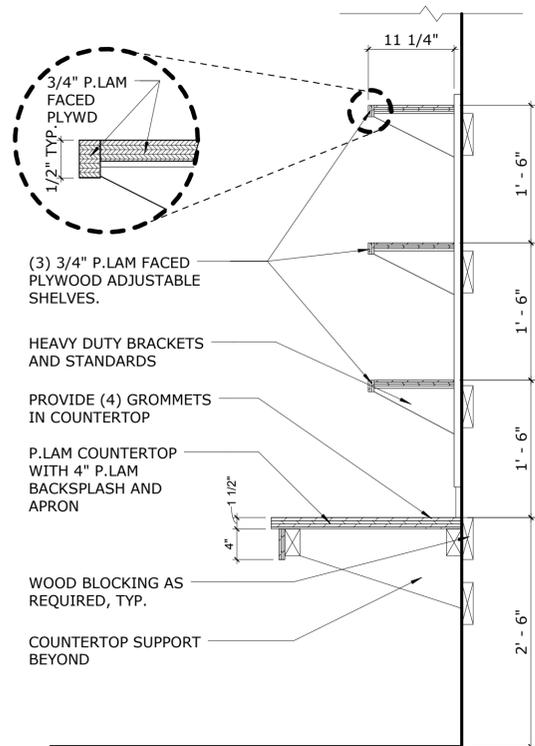



5 COUNTERTOP & SHELVING DETAIL
SCALE: 1" = 1'-0"

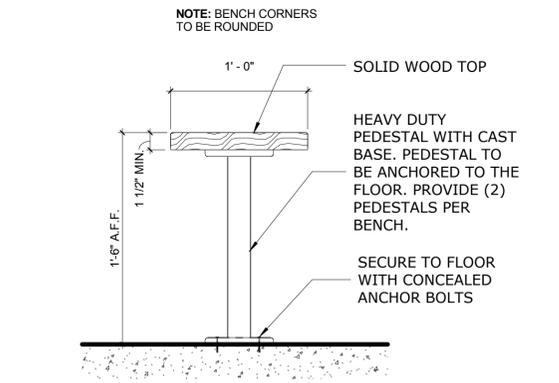



3 WOODEN BENCH DETAIL, TYP.
SCALE: 1 1/2" = 1'-0"

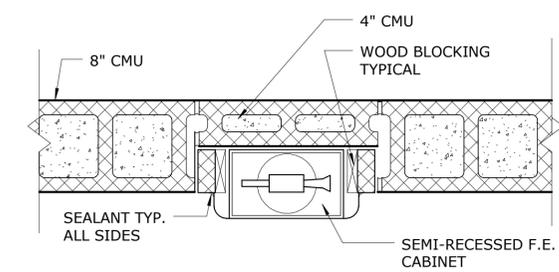


4 SEMI-RECESSED FEC DETAIL
SCALE: 1 1/2" = 1'-0"

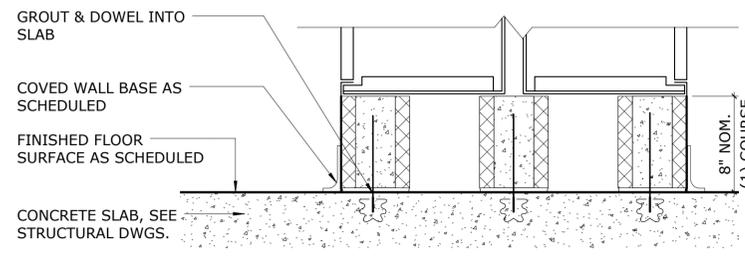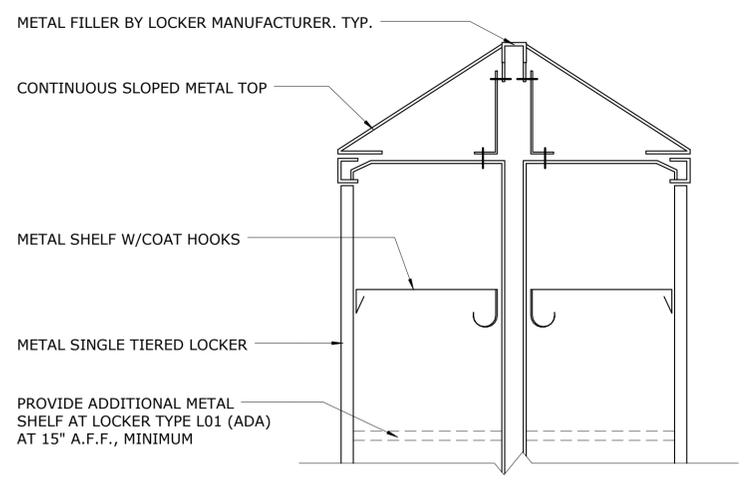


2 LOCKER DETAIL
SCALE: 1 1/2" = 1'-0"

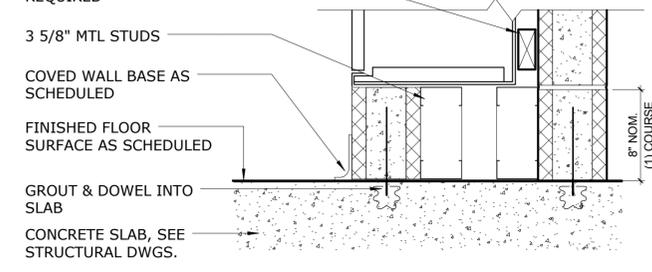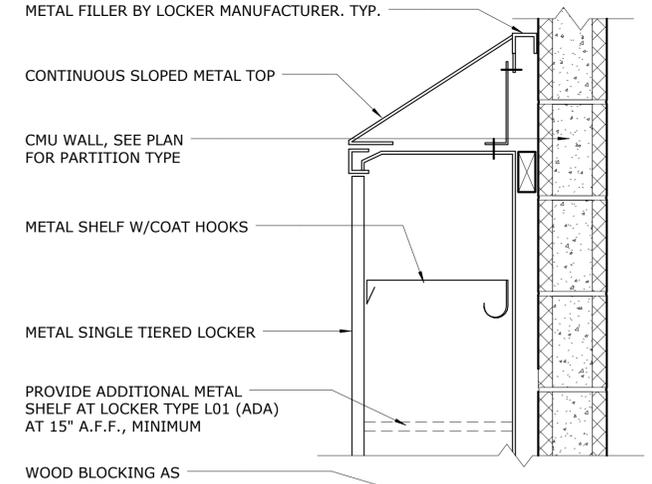

1 LOCKER DETAIL
SCALE: 1 1/2" = 1'-0"

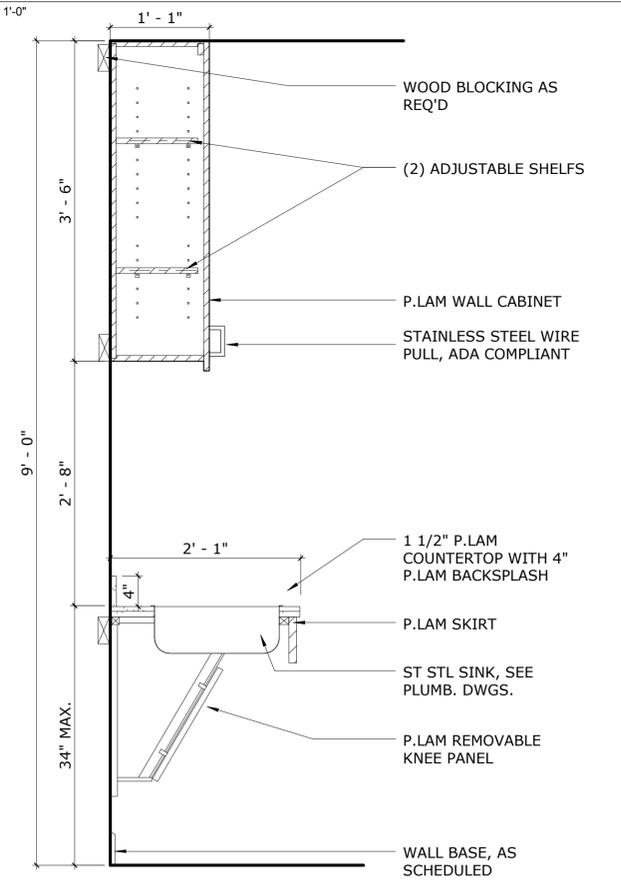

7 CASEWORK DETAIL
SCALE: 1" = 1'-0"

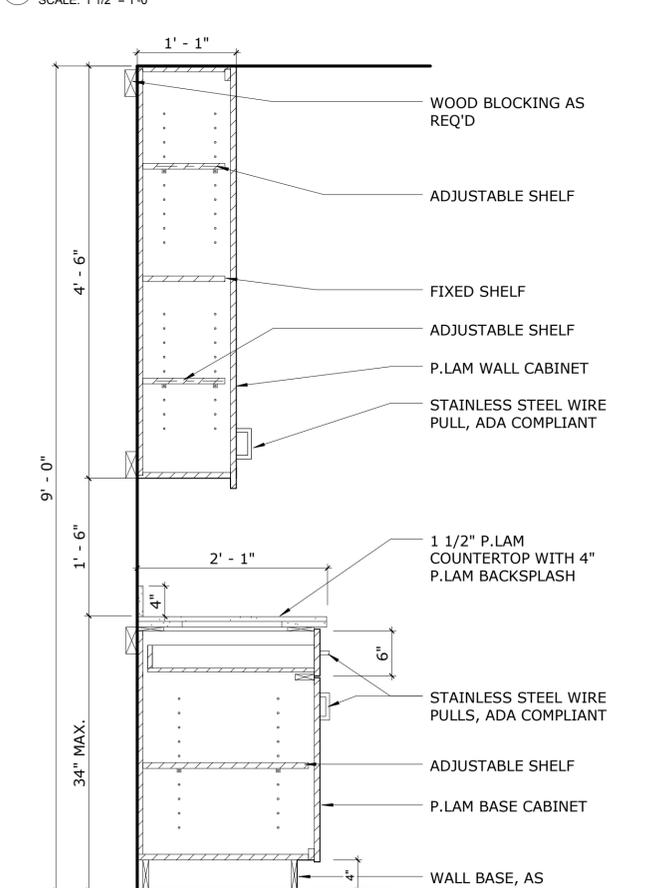

6 CASEWORK DETAIL
SCALE: 1" = 1'-0"

NO.	Revision Description	Date

DESIGNER/DRAFTER
HRM
CHECKED BY:
DGT
SCALE
As indicated



SIGNATURE/BLOCK:
PROJECT TITLE
REPAIR FACILITY


TOWN
ROCKY HILL
DRAWING TITLE
INTERIOR DETAILS

PROJECT NO.
118-0167
DRAWING NO.
ARC-801
SHEET NO.
06.55


THE INFORMATION, INCLUDING ESTIMATED QUANTITIES OF WORK, SHOWN ON THESE SHEETS IS BASED ON LIMITED INVESTIGATIONS BY THE STATE AND IS IN NO WAY WARRANTED TO INDICATE THE CONDITIONS OF ACTUAL QUANTITIES OF WORK WHICH WILL BE REQUIRED.

Plotted: 6/5/2014 6:39:40 PM


File Name: C:\Users\HMarshall\Documents\ARCH_CT_DOT_Rocky Hill Repair Facility_Central_hmarshall.rvt

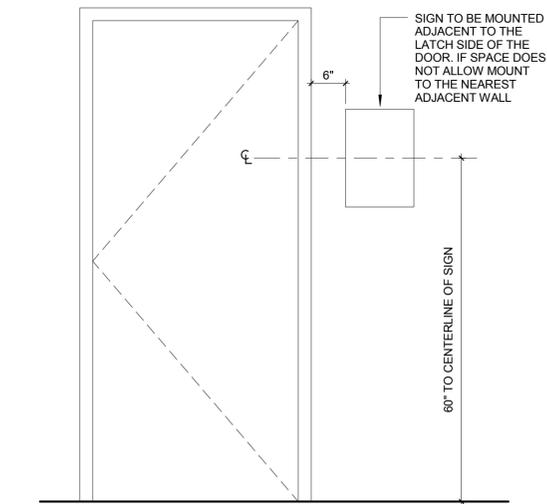

2 SIGNAGE-TYP INSTALLATION DIAGRAM
SCALE: 3/4" = 1'-0"

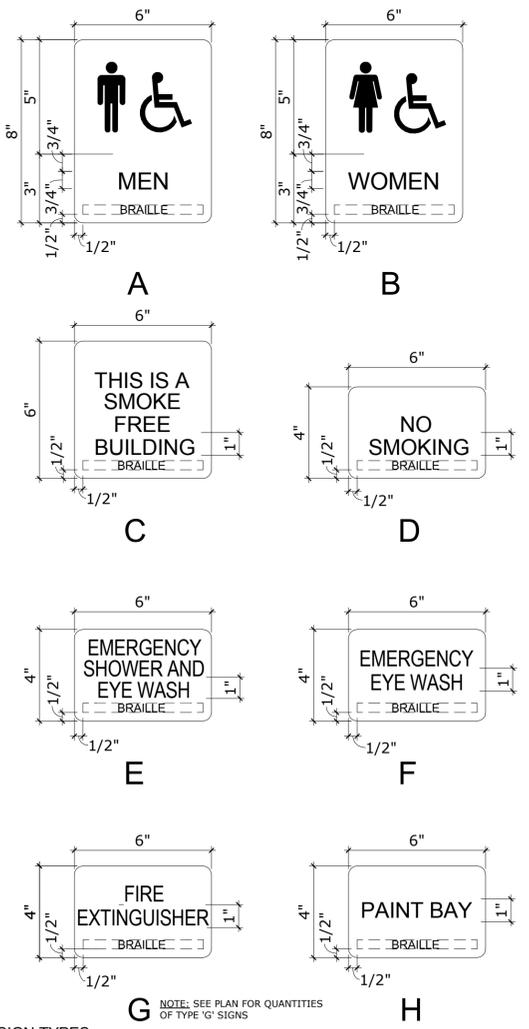

SIGN NO.	SIGN TYPE	ROOM NO.	ROOM NAME	COPY
01A	C	-	EXTERIOR	"THIS BUILDING IS SMOKE FREE"
02A	H	02	HALL	"EMERGENCY SHOWER & EYE WASH"
02B	H	02	HALL	"EMERGENCY SHOWER & EYE WASH"
02C	G	02	HALL	"FIRE EXTINGUISHER"
03A	H	03	MACHINE SHOP SUPERVISOR	TBD BY OWNER
04A	H	04	MACHINE SHOP CREW LEADER & CLERK OFFICE	TBD BY OWNER
04B	H	04	MACHINE SHOP CREW LEADER & CLERK OFFICE	TBD BY OWNER
05A	H	05	CONFERENCE ROOM	TBD BY OWNER
06A	H	06	JAN	TBD BY OWNER
07A	H	07	BREAK ROOM	TBD BY OWNER
08A	H	08	COMM	TBD BY OWNER
09A	G	09	ELECTRICAL ROOM	"FIRE EXTINGUISHER"
10A	H	10	MECHANICAL ROOM	TBD BY OWNER
10B	G	10	MECHANICAL ROOM	"FIRE EXTINGUISHER"
11A	C	-	EXTERIOR	"THIS BUILDING IS SMOKE FREE"
12A	A	02	HALL	"MEN"
12B	A	02	HALL	"MEN"
12C	H	12	MENS ROOM	TBD BY OWNER
13A	B	02	HALL	"WOMEN"
13AA	H	13	WOMENS ROOM	TBD BY OWNER
13B	B	02	HALL	"WOMEN"
14A	H	14	EQUIPMENT GENERAL SUPERVISOR	TBD BY OWNER
14B	H	14	EQUIPMENT GENERAL SUPERVISOR	TBD BY OWNER
15A	H	15	GARAGE SUPERVISOR	TBD BY OWNER
15B	H	15	GARAGE SUPERVISOR	TBD BY OWNER
16A	H	16	REPAIR CREW LEADER & SUPERVISOR OFFICE	TBD BY OWNER
17A	H	17	EQUIPMENT INSPECTION AND IN-SERVICE OFFICE	TBD BY OWNER
17B	H	17	EQUIPMENT INSPECTION AND IN-SERVICE OFFICE	TBD BY OWNER
18A	H	18	MEDIA STORAGE ROOM	TBD BY OWNER
18B	H	18	MEDIA STORAGE ROOM	TBD BY OWNER
19A	H	19	SERVICE VESTIBULE	TBD BY OWNER
20A	H	20	STORES MATERIAL MANAGEMENT	TBD BY OWNER
20B	H	20	STORES MATERIAL MANAGEMENT	TBD BY OWNER
21A	H	21	STORES STOCK ROOM SUPERVISOR	TBD BY OWNER
22A	H	22	STORES STOCKROOM	TBD BY OWNER
22B	H	22	STORES STOCKROOM	TBD BY OWNER
22C	E	22	STORES STOCKROOM	"EMERGENCY SHOWER & EYE WASH"
22D	D	22	STORES STOCKROOM	"NO SMOKING"
22E	G	22	STORES STOCKROOM	"FIRE EXTINGUISHER"
23A	H	23	WASH BAY	TBD BY OWNER
23B	G	23	WASH BAY	"FIRE EXTINGUISHER"

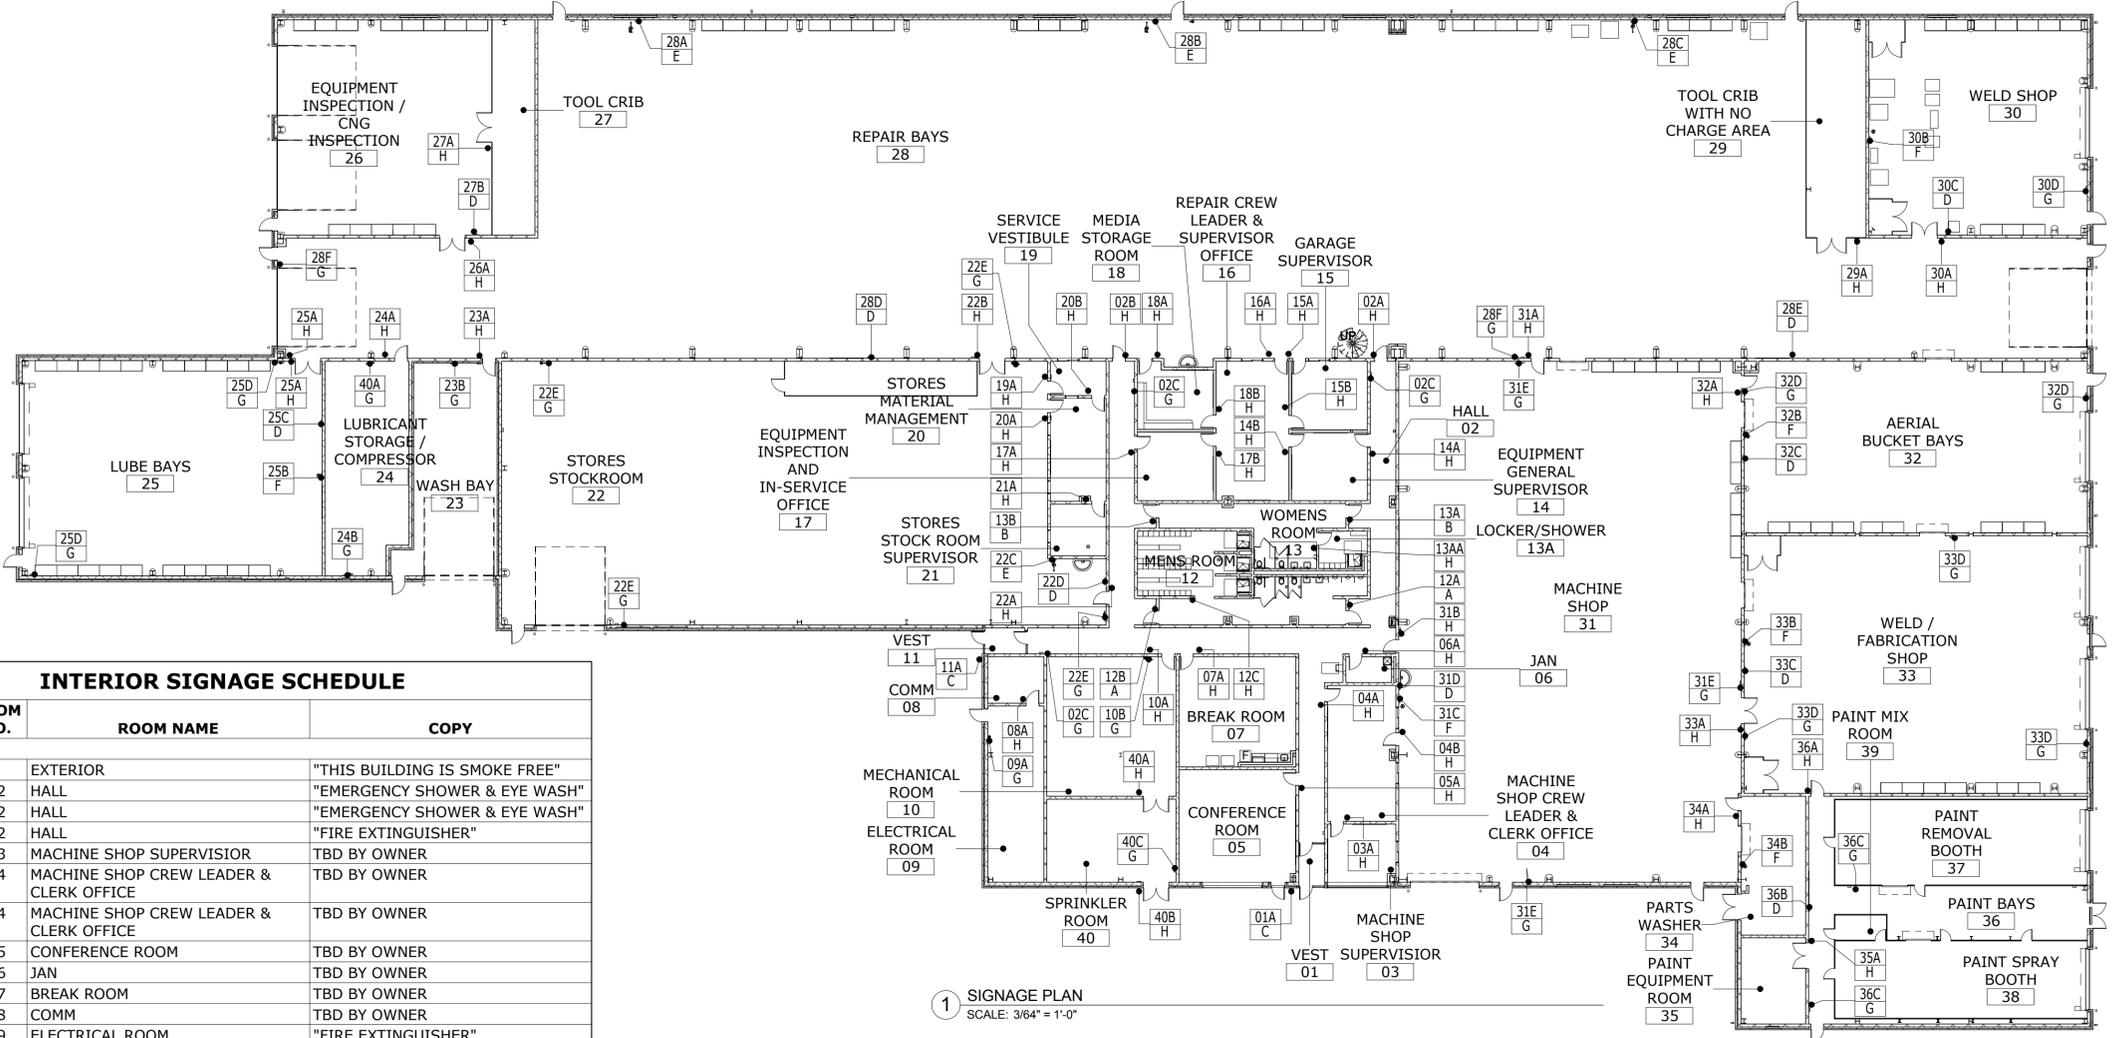

SIGN NO.	SIGN TYPE	ROOM NO.	ROOM NAME	COPY
24A	H	24	LUBRICANT STORAGE / COMPRESSOR	TBD BY OWNER
24B	G	24	LUBRICANT STORAGE / COMPRESSOR	"FIRE EXTINGUISHER"
25A	H	25	LUBE BAYS	TBD BY OWNER
25B	F	25	LUBE BAYS	"EMERGENCY EYE WASH"
25C	D	25	LUBE BAYS	"NO SMOKING"
25D	G	25	LUBE BAYS	"FIRE EXTINGUISHER"
26A	H	26	EQUIPMENT INSPECTION / CNG INSPECTION	TBD BY OWNER
27A	H	27	TOOL CRIB	TBD BY OWNER
27B	D	26	EQUIPMENT INSPECTION / CNG INSPECTION	"NO SMOKING"
28A	E	28	REPAIR BAYS	"EMERGENCY SHOWER & EYE WASH"
28B	E	28	REPAIR BAYS	"EMERGENCY SHOWER & EYE WASH"
28C	E	28	REPAIR BAYS	"EMERGENCY SHOWER & EYE WASH"
28D	D	28	REPAIR BAYS	"NO SMOKING"
28E	D	28	REPAIR BAYS	"NO SMOKING"
28F	G	28	REPAIR BAYS	"FIRE EXTINGUISHER"
29A	H	28	REPAIR BAYS	TBD BY OWNER
30A	H	30	WELD SHOP	TBD BY OWNER
30B	F	30	WELD SHOP	"EMERGENCY EYE WASH"
30C	D	30	WELD SHOP	"NO SMOKING"
30D	G	30	WELD SHOP	"FIRE EXTINGUISHER"
31A	H	31	MACHINE SHOP	TBD BY OWNER
31B	H	02	HALL	TBD BY OWNER
31C	F	31	MACHINE SHOP	"EMERGENCY EYE WASH"
31D	D	31	MACHINE SHOP	"NO SMOKING"

SIGN NO.	SIGN TYPE	ROOM NO.	ROOM NAME	COPY
31E	G	31	MACHINE SHOP	"FIRE EXTINGUISHER"
32A	H	32	AERIAL BUCKET BAYS	TBD BY OWNER
32B	F	32	AERIAL BUCKET BAYS	"EMERGENCY EYE WASH"
32C	D	32	AERIAL BUCKET BAYS	"NO SMOKING"
32D	G	32	AERIAL BUCKET BAYS	"FIRE EXTINGUISHER"
33A	H	31	MACHINE SHOP	TBD BY OWNER
33B	F	33	WELD / FABRICATION SHOP	"EMERGENCY EYE WASH"
33C	D	33	WELD / FABRICATION SHOP	"NO SMOKING"
33D	G	33	WELD / FABRICATION SHOP	"FIRE EXTINGUISHER"
34A	H	34	PARTS WASHER	TBD BY OWNER
34B	F	34	PARTS WASHER	"EMERGENCY EYE WASH"
35A	H	35	PAINT EQUIPMENT ROOM	TBD BY OWNER
36A	H	36	PAINT BAYS	TBD BY OWNER
36B	D	36	PAINT BAYS	"NO SMOKING"
36C	G	36	PAINT BAYS	"FIRE EXTINGUISHER"
40A	G	24	LUBRICANT STORAGE / COMPRESSOR	"FIRE EXTINGUISHER"
40A	H	40	SPRINKLER ROOM	TBD BY OWNER
40B	H	40	SPRINKLER ROOM	TBD BY OWNER
40C	G	40	SPRINKLER ROOM	"FIRE EXTINGUISHER"

NO.	Revision Description	Date

THE INFORMATION, INCLUDING ESTIMATED QUANTITIES OF WORK, SHOWN ON THESE SHEETS IS BASED ON LIMITED INVESTIGATIONS BY THE STATE AND IS IN NO WAY WARRANTED TO INDICATE THE CONDITIONS OF ACTUAL QUANTITIES OF WORK WHICH WILL BE REQUIRED.

Plotted: 6/6/2014 12:30:56 AM

DESIGNER/DRAFTER
HRM

CHECKED BY:
DGT

SCALE
As indicated



SIGNATURE/BLOCK:

PROJECT TITLE
REPAIR FACILITY


TOWN
ROCKY HILL

DRAWING TITLE
SIGNAGE TYPES & SCHEDULE


PROJECT NO.
118-0167

DRAWING NO.
ARC-901

SHEET NO.
06.56

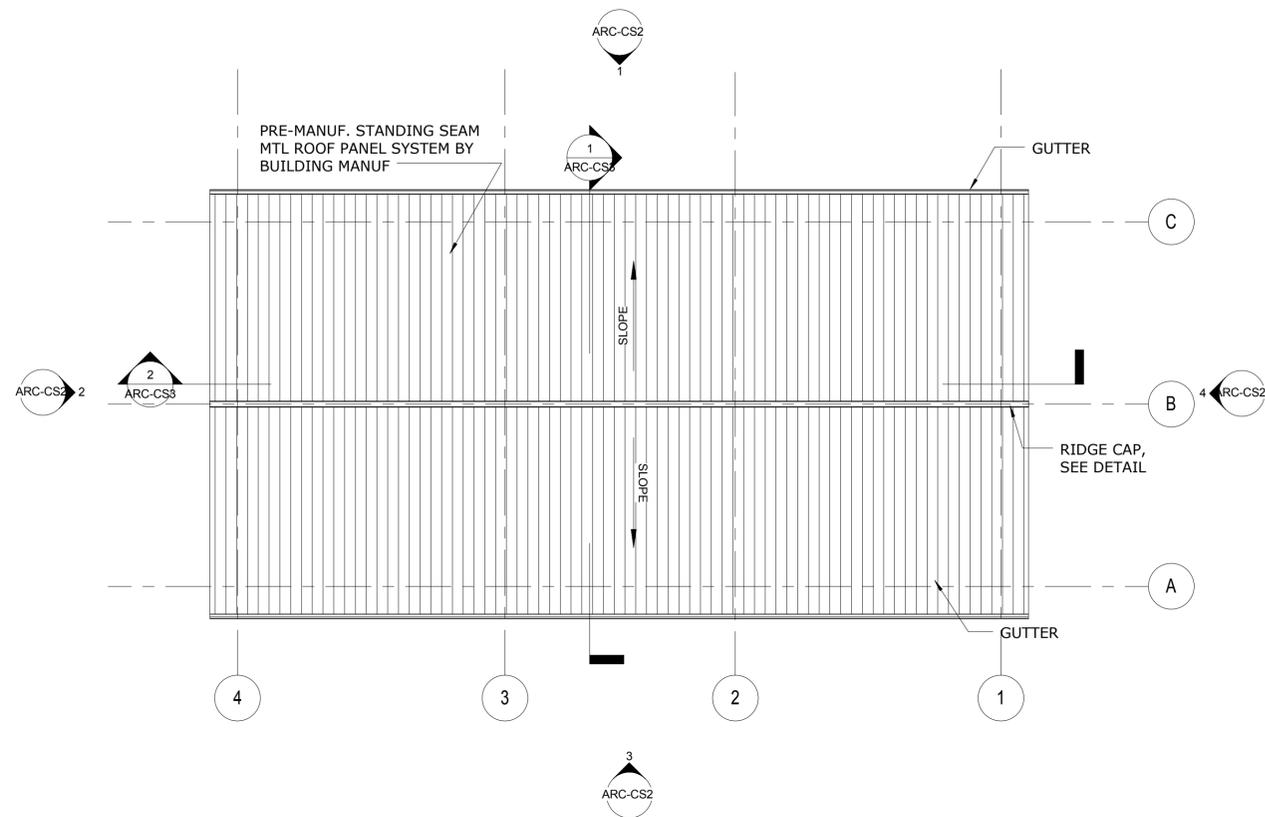


2 ROOF PLAN
SCALE: 1/8" = 1'-0"

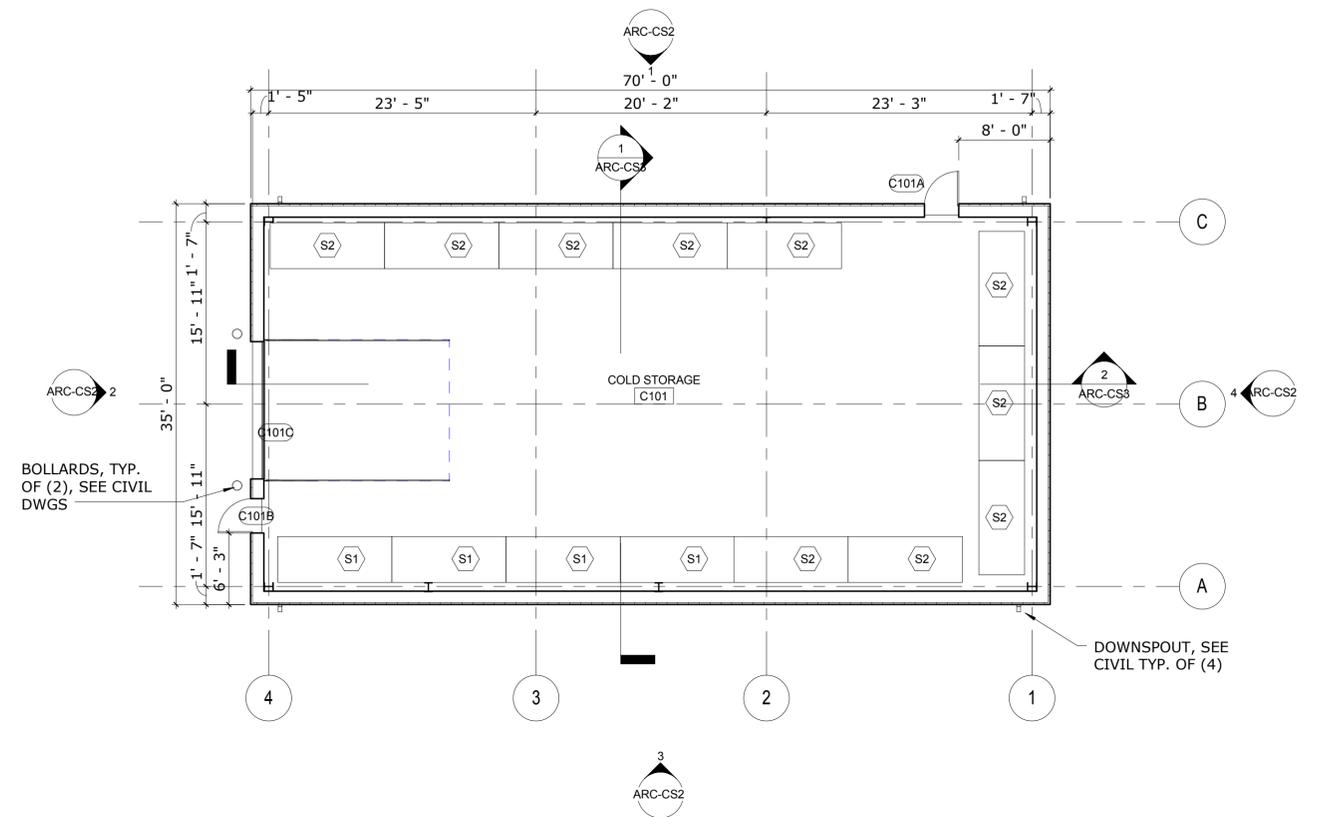


1 FLOOR PLAN
SCALE: 1/8" = 1'-0"

NOTES: 1. SEE SHEET ARC-CS4 FOR EQUIPMENT SCHEDULE.
2. REFER TO ELEC. DWGS. FOR INTERIOR LIGHTING LAYOUT

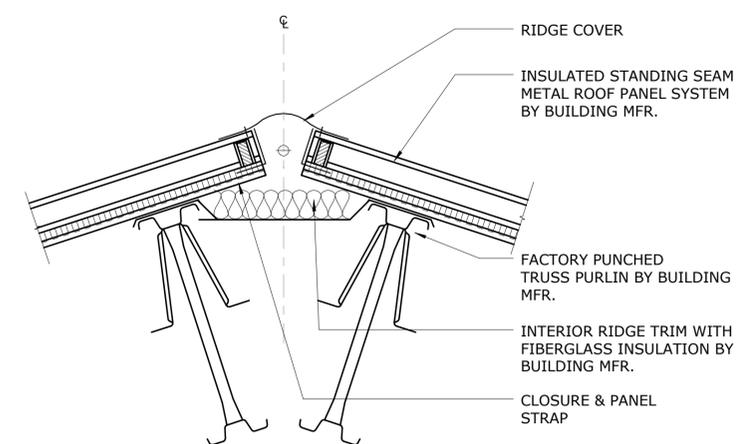

3 RIDGE DETAIL
SCALE: 1 1/2" = 1'-0"

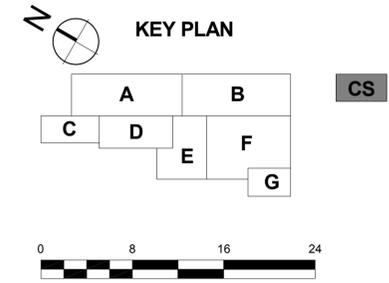

NO.	Revision Description	Date

THE INFORMATION, INCLUDING ESTIMATED QUANTITIES OF WORK, SHOWN ON THESE SHEETS IS BASED ON LIMITED INVESTIGATIONS BY THE STATE AND IS IN NO WAY WARRANTED TO INDICATE THE CONDITIONS OF ACTUAL QUANTITIES OF WORK WHICH WILL BE REQUIRED.

Plotted: 6/6/2014 4:59:44 PM

DESIGNER/DRAFTER
HRM
CHECKED BY:
DGT
SCALE
As indicated




SIGNATURE/BLOCK:


PROJECT TITLE
REPAIR FACILITY

TOWN
ROCKY HILL
DRAWING TITLE
COLD STORAGE BUILDING FLOOR PLAN & ROOF PLAN


PROJECT NO.
118-0167
DRAWING NO.
ARC-CS1
SHEET NO.
06.57

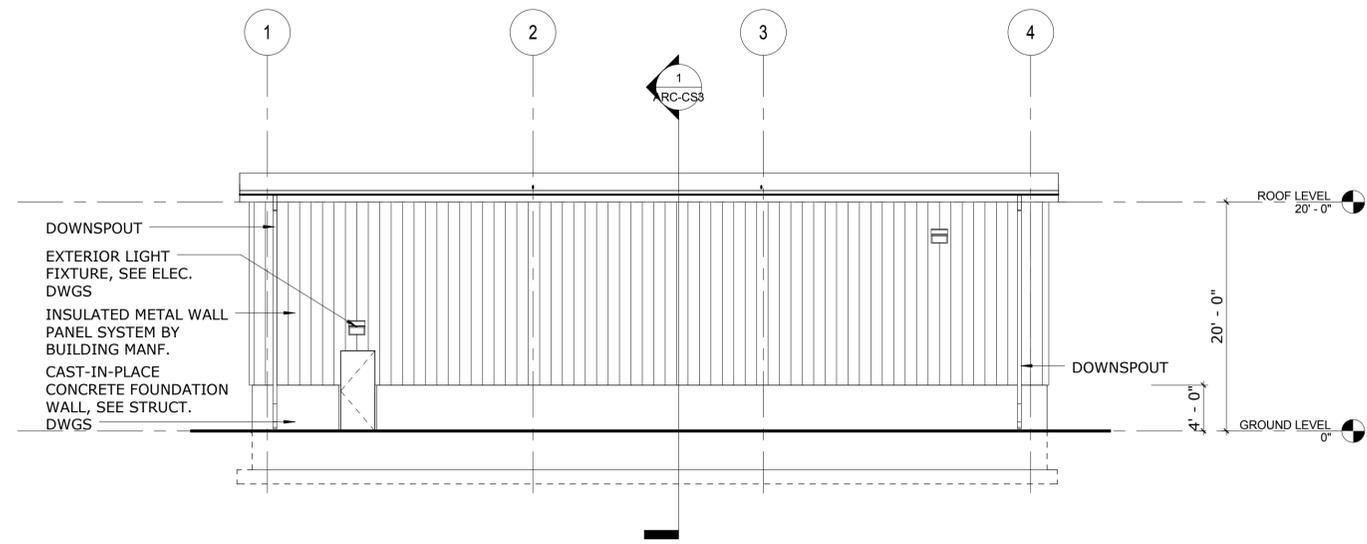


1 EAST ELEVATION
SCALE: 1/8" = 1'-0"

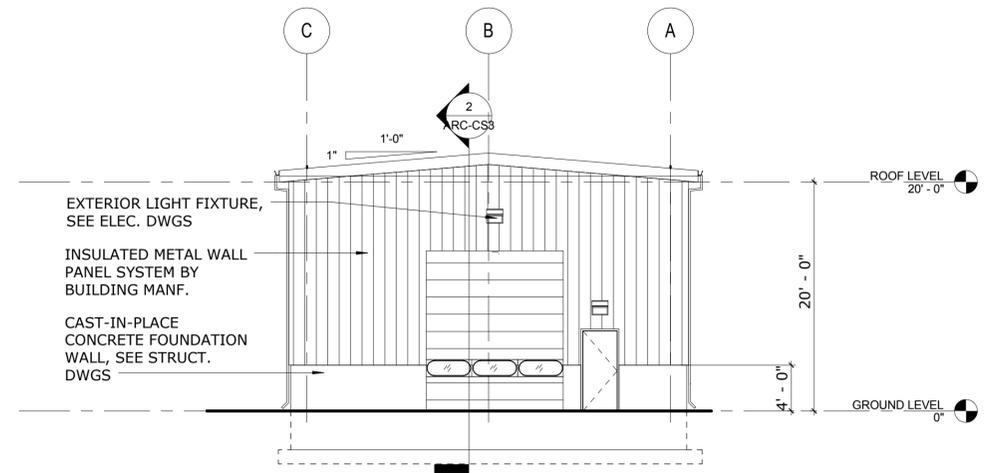


2 NORTH ELEVATION
SCALE: 1/8" = 1'-0"

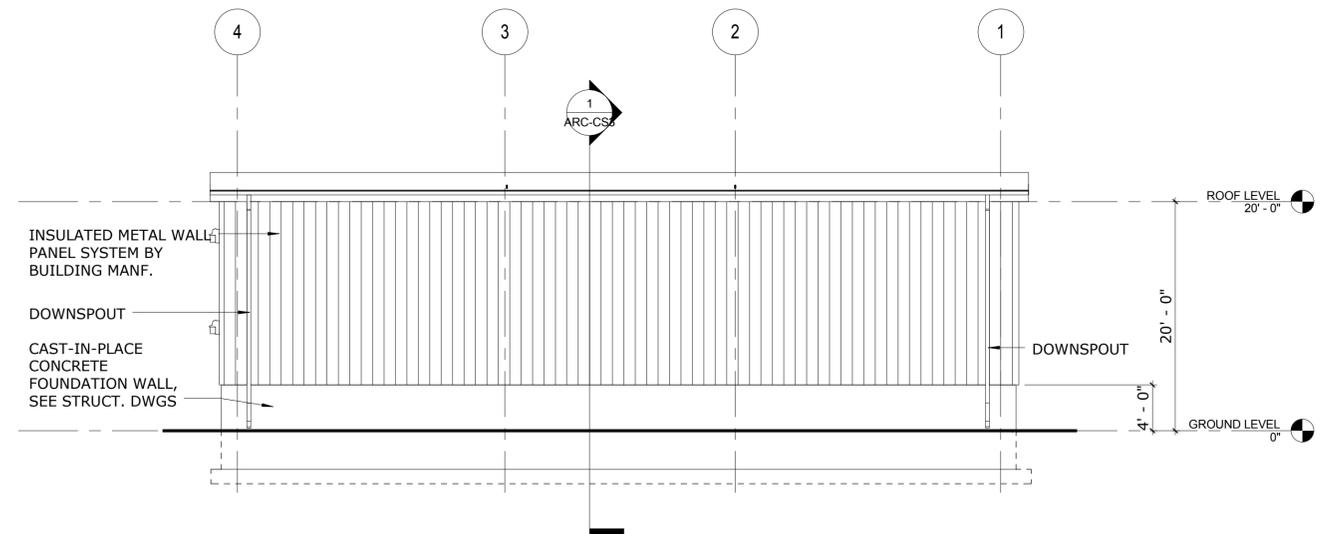

3 WEST ELEVATION
SCALE: 1/8" = 1'-0"

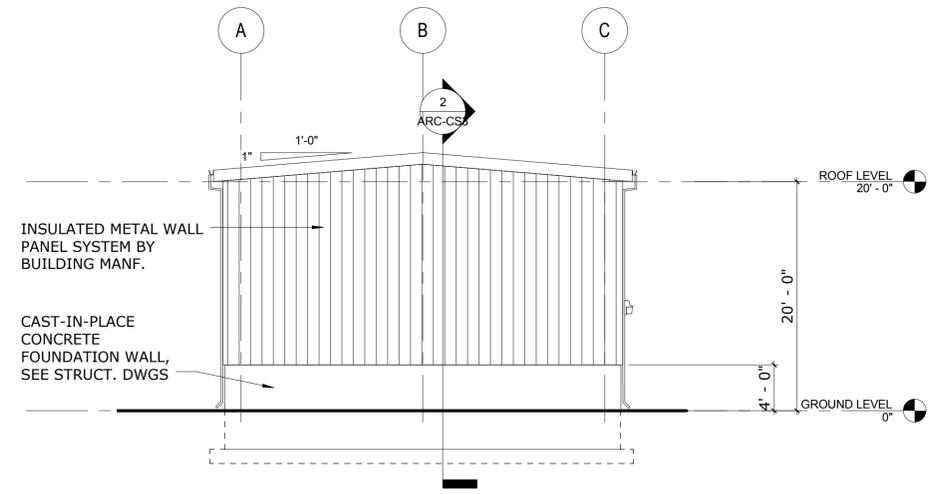

4 SOUTH ELEVATION
SCALE: 1/8" = 1'-0"

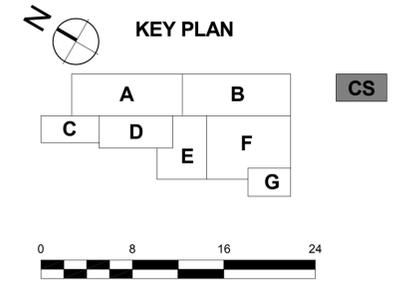

NO.	Revision Description	Date

THE INFORMATION, INCLUDING ESTIMATED QUANTITIES OF WORK, SHOWN ON THESE SHEETS IS BASED ON LIMITED INVESTIGATIONS BY THE STATE AND IS IN NO WAY WARRANTED TO INDICATE THE CONDITIONS OF ACTUAL QUANTITIES OF WORK WHICH WILL BE REQUIRED.

DESIGNER/DRAFTER
HRM
CHECKED BY:
DGT
SCALE
1/8" = 1'-0"




SIGNATURE/BLOCK:


PROJECT TITLE
REPAIR FACILITY

TOWN
ROCKY HILL
DRAWING TITLE
COLD STORAGE BUILDING ELEVATIONS


PROJECT NO.
118-0167
DRAWING NO.
ARC-CS2
SHEET NO.
06.58

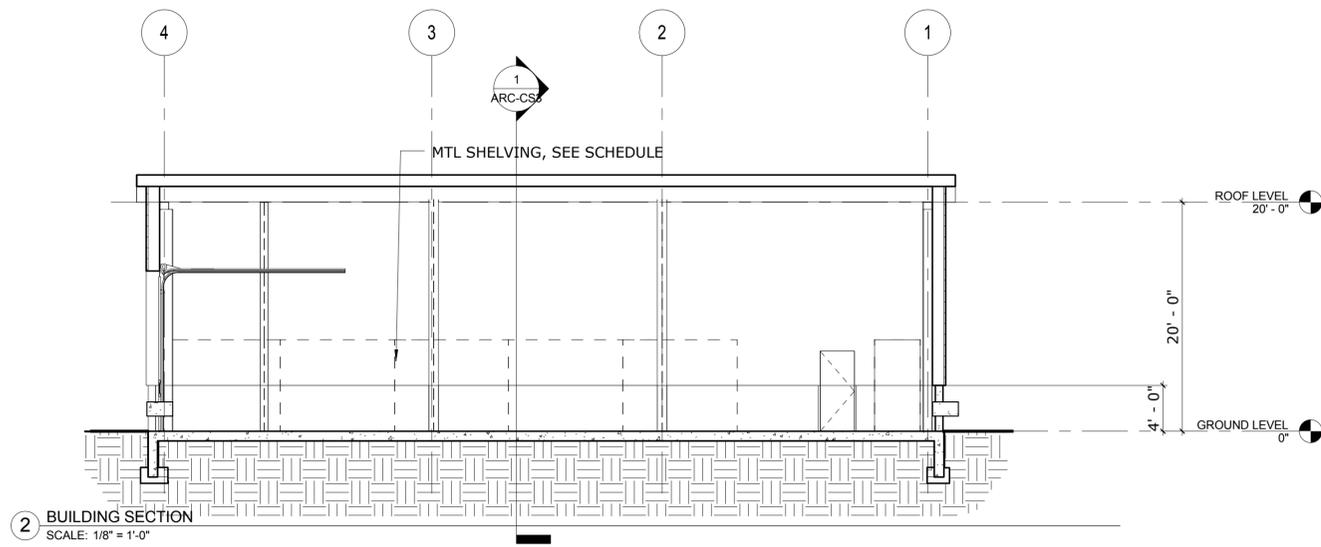


2 BUILDING SECTION
SCALE: 1/8" = 1'-0"

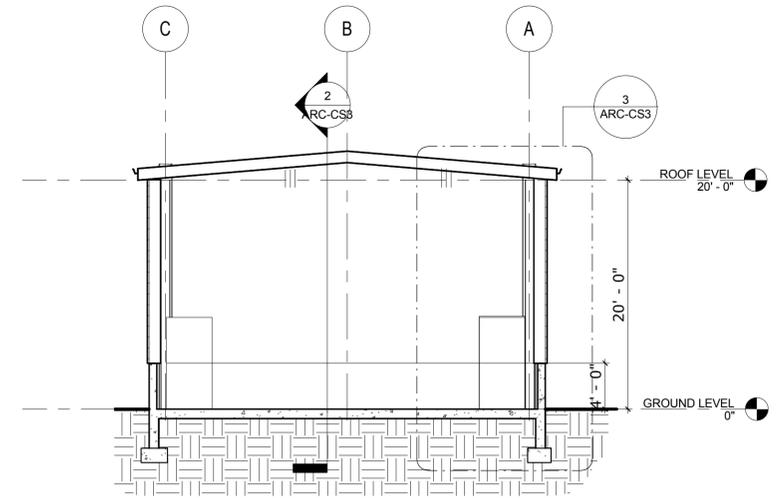


1 BUILDING SECTION
SCALE: 1/8" = 1'-0"

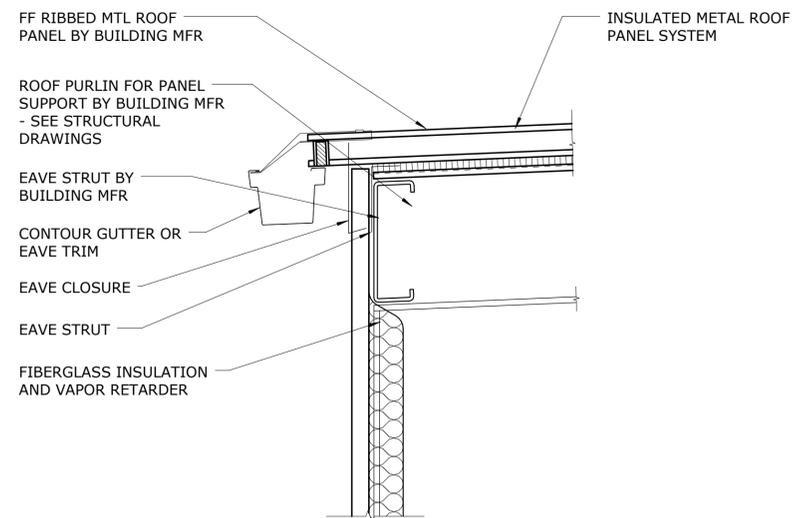


5 ENLARGED WALL DETAIL
SCALE: 1 1/2" = 1'-0"

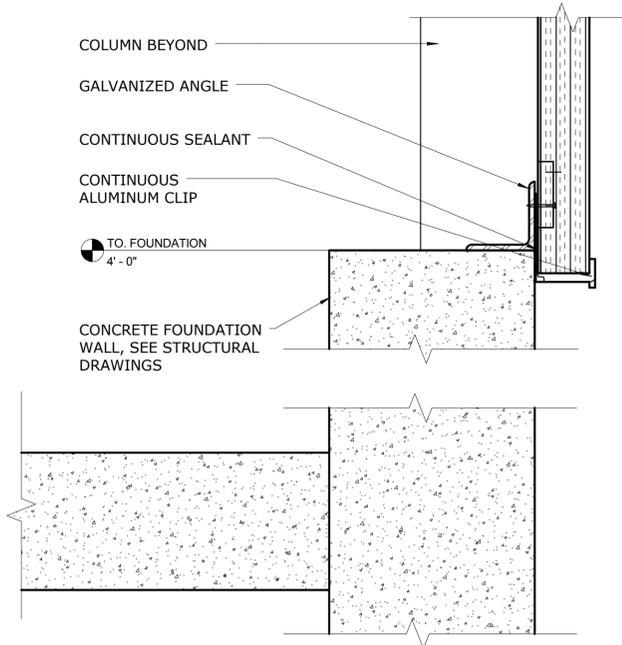

4 ENLARGED WALL DETAIL
SCALE: 1 1/2" = 1'-0"

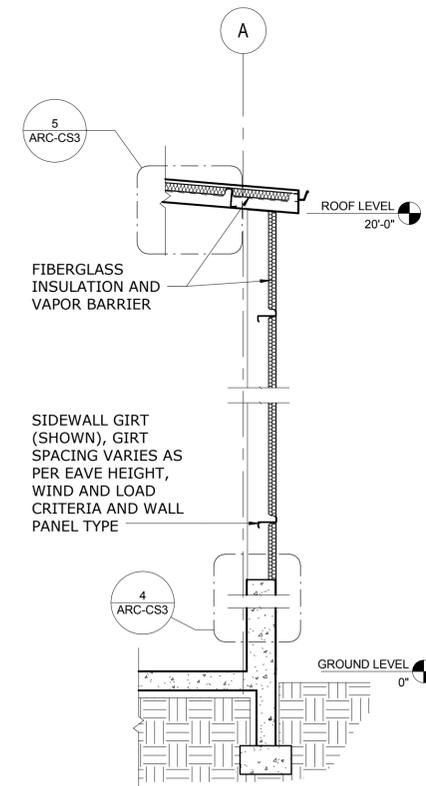

3 WALL SECTION
SCALE: 1/4" = 1'-0"

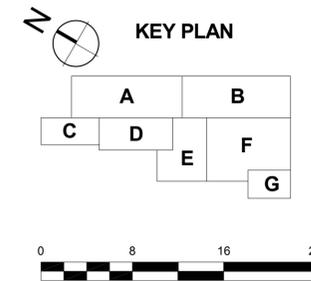

NO.	Revision Description	Date

THE INFORMATION, INCLUDING ESTIMATED QUANTITIES OF WORK, SHOWN ON THESE SHEETS IS BASED ON LIMITED INVESTIGATIONS BY THE STATE AND IS IN NO WAY WARRANTED TO INDICATE THE CONDITIONS OF ACTUAL QUANTITIES OF WORK WHICH WILL BE REQUIRED.

DESIGNER/DRAFTER
HRM
CHECKED BY:
DGT
SCALE
As indicated




SIGNATURE/BLOCK:

PROJECT TITLE


REPAIR FACILITY

TOWN
ROCKY HILL
DRAWING TITLE
COLD STORAGE BUILDING SECTIONS & DETAILS


PROJECT NO.
118-0167
DRAWING NO.
ARC-CS3
SHEET NO.
06.59

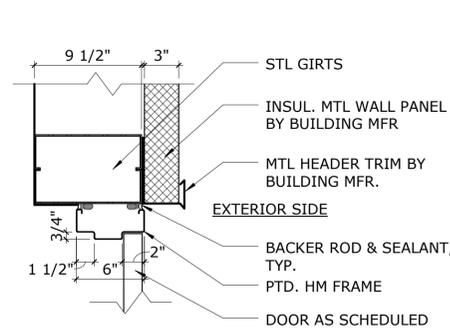


4 DOOR HEAD DETAIL
SCALE: 1 1/2" = 1'-0"

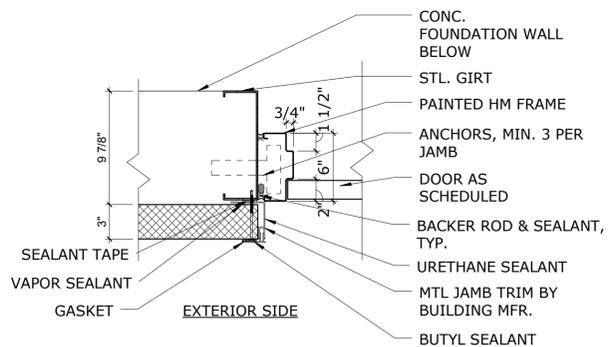


3 DOOR JAMB (HIGH WALL)
SCALE: 1 1/2" = 1'-0"

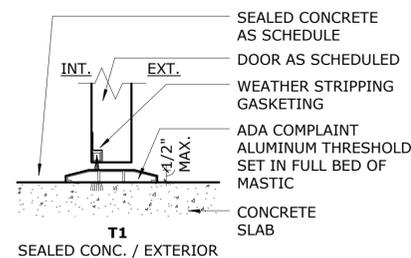


2 THRESHOLD DETAILS
SCALE: 3" = 1'-0"

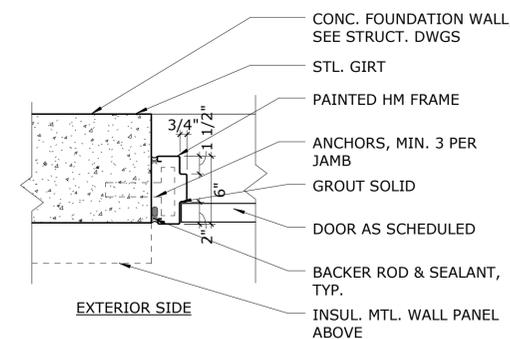


1 DOOR JAMB (LOW WALL)
SCALE: 1 1/2" = 1'-0"

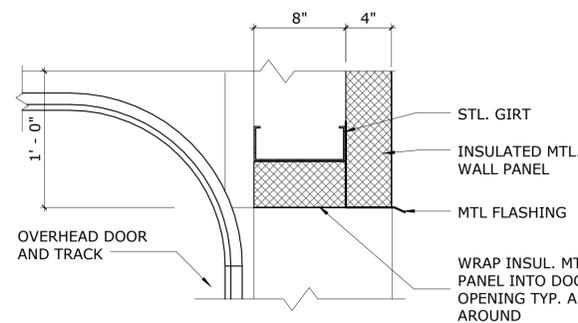

7 OVERHEAD DOOR HEAD DETAIL
SCALE: 1 1/2" = 1'-0"

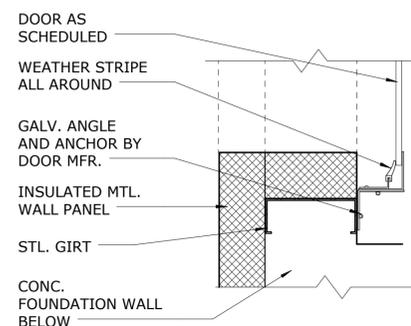

6 OVERHEAD DOOR JAMB (HIGH WALL)
SCALE: 1 1/2" = 1'-0"

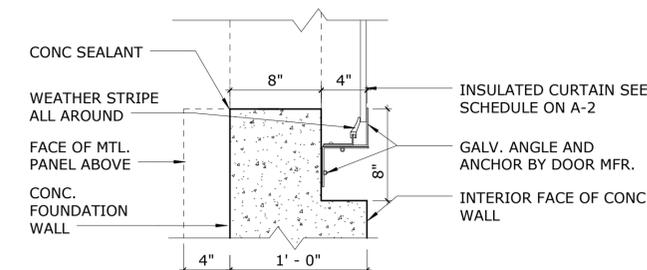

5 OVERHEAD DOOR JAMB (LOW WALL)
SCALE: 1 1/2" = 1'-0"

DOOR SCHEDULE													
NO.	DOOR SIZE		DOOR			FRAME			DETAILS		FIRE RATING	HARDWARE SET	REMARKS
	Height	Width	TYPE	MAT	FIN	TYPE	MAT	FIN	HEAD	JAMB			
C101A	7' - 0"	3' - 0"	F	HM	PTD	1	HM	PTD	4/ARC-CS4	1 & 3/ARC-CS4	-	5	EXTERIOR DOOR, PROVIDE WEATHERPROOF GASKETING
C101B	7' - 0"	3' - 0"	F	HM	PTD	1	HM	PTD	4/ARC-CS4	1 & 3/ARC-CS4	-	5	EXTERIOR DOOR, PROVIDE WEATHERPROOF GASKETING
C101C	14' - 0"	12' - 0"	OS	-	-	-	-	-	7/ARC-CS4	5 & 6/ARC-CS4	-	6	

DOOR SCHEDULE GENERAL NOTES:

1. GROUT FILL ALL FRAMES IN MASONRY CONSTRUCTION
2. ALL THRESHOLDS SHALL BE ADA COMPLIANT
3. PROVIDE SEALANT ALONG THE ENTIRE PERIMETER OF HM FRAMES, BOTH SIDES OF WALL

SPECIALTY EQUIPMENT SCHEDULE							
TAG NO.	DESCRIPTION	NEW / EXISTING	LOCATION	CT DOT TAG NO.	MANF.	MODEL NO.	REMARKS
S1	PALLET RACK SHELVING	NEW	COLD STORAGE	N/A	BASIS-OF-DESIGN: GRAINGER	-	SEE PLAN FOR QUANTITIES
S2	PALLET RACK SHELVING	EXISTING	COLD STORAGE	-	-	-	SEE PLAN FOR QUANTITIES; RELOCATED FROM FROM WETHERSFIELD

ROOM FINISH SCHEDULE						
ROOM NO.	ROOM NAME	FLOOR	BASE	WALLS	CEILING	REMARKS
C101	COLD STORAGE	SCONC	N/A	N/A	EXPOSED	

ROOM FINISH SCHEDULE LEGEND:							ROOM FINISH SCHEDULE GENERAL NOTES:
FLOORS:	BASE:	WALLS:	CEILINGS:				1. PAINT ALL EXPOSED TO VIEW STRUCTURAL STEEL INCLUDING (BUT NOT LIMITED TO) COLUMNS, BEAMS, JOISTS, ETC, U.O.N. EXPOSED GALV. STEEL DECKING SHALL BE EXCLUDED AND REMAIN UNFINISHED.
SCONC	SEALED CONCRETE	N/A	NOT APPLICABLE	N/A	NOT APPLICABLE	N/A	

