




ATTACHMENT C

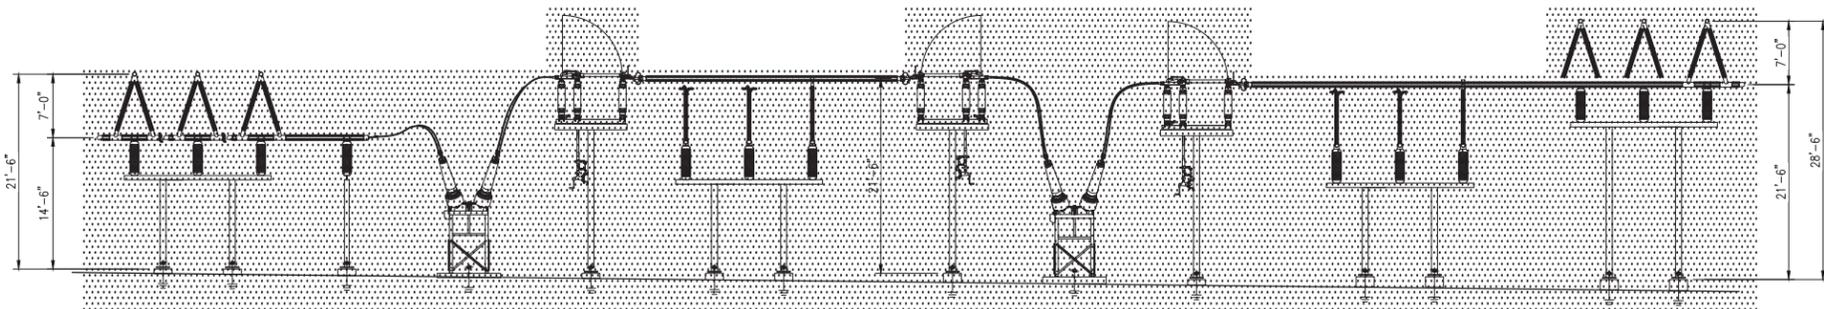


SECTION A-A
2016 ADDITION
SCALE - 1"=10'-0"

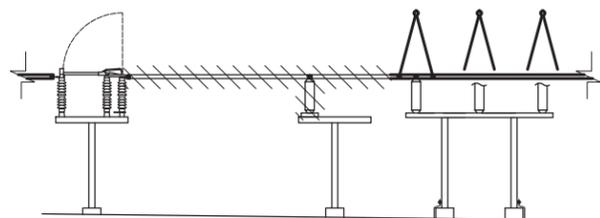


SECTION B-B
2016 REMOVAL
SCALE - 1"=10'-0"

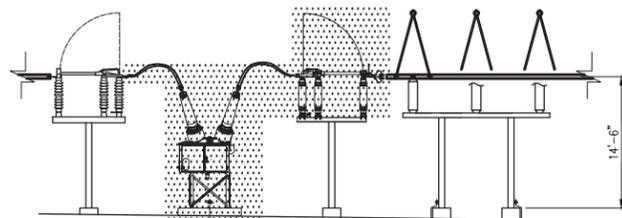


SECTION B-B
2016 ADDITION
SCALE - 1"=10'-0"

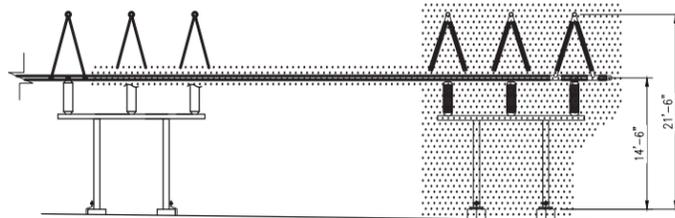


SECTION C-C
2016 ADDITION
SCALE - 1"=10'-0"

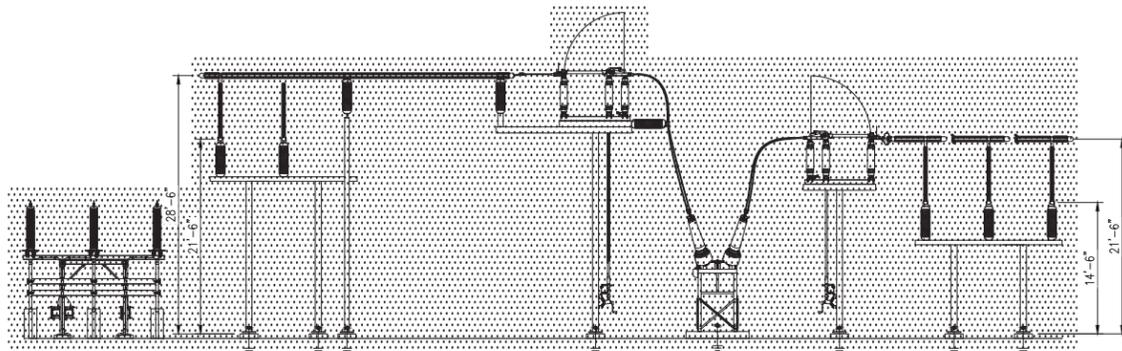


SECTION D-D
2016 ADDITION
SCALE - 1"=10'-0"

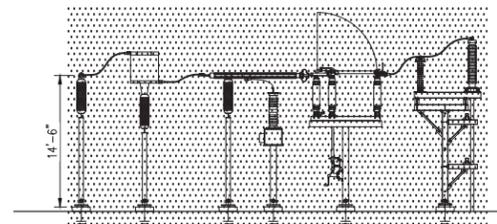


SECTION E-E
2016 ADDITION
SCALE - 1"=10'-0"

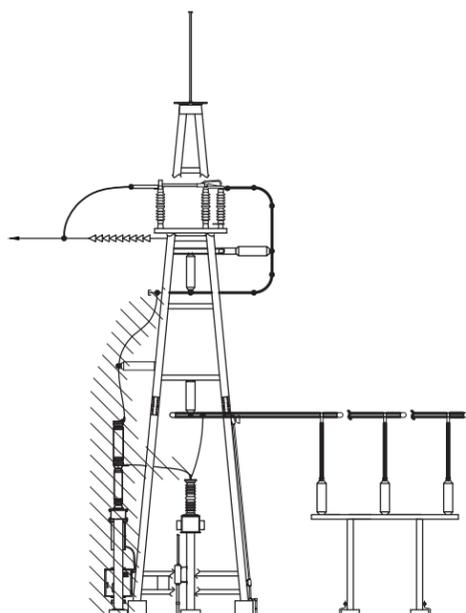


SECTION F-F
2016 REMOVAL
SCALE - 1"=10'-0"

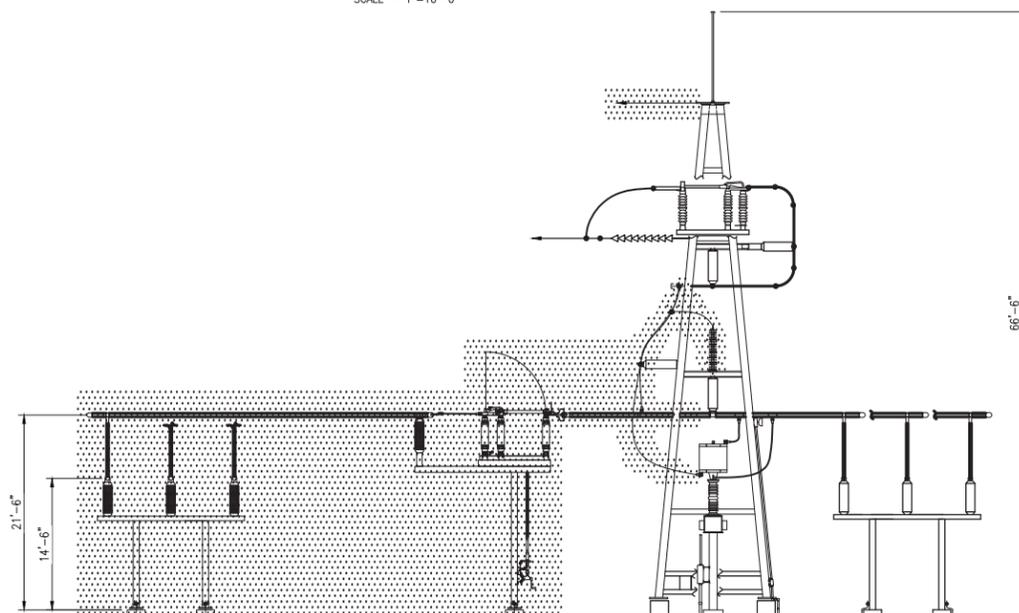

SECTION F-F
2016 ADDITION
SCALE - 1"=10'-0"

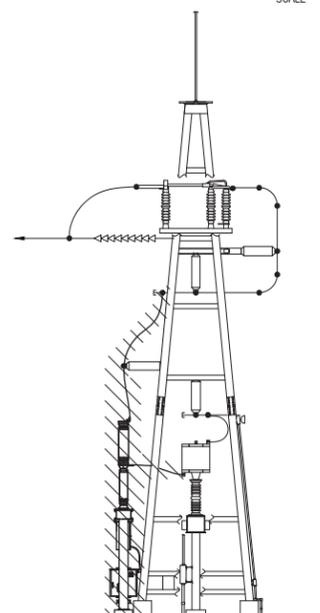

SECTION G-G
2016 REMOVAL
SCALE - 1"=10'-0"

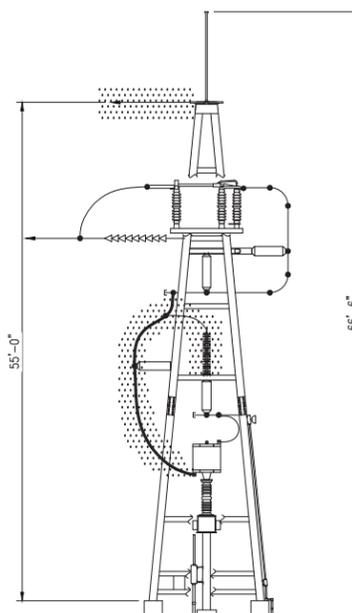


SECTION G-G
2016 ADDITION
SCALE - 1"=10'-0"





REVISIONS DURING CONSTRUCTION					
EVERSOURCE ENERGY					
ROOD AVE SUBSTATION YARD ARRANGEMENT - PLAN & SECTIONS CONNECTICUT SITING COUNCIL WINDSOR, CT					
BY	MSM	CHKD	CTB	APP	DSL
DATE	4/15/15	DATE	4/15/15	DATE	4/15/15
H-SCALE	AS NOTED	SIZE	D	FIELD BOOK & PAGES	
V-SCALE	AS NOTED	V.S.		R.E. DWG	
R.E. PROJ. NUMBER					DWG NO.
					26407-92001 PG 2


ATTACHMENT D

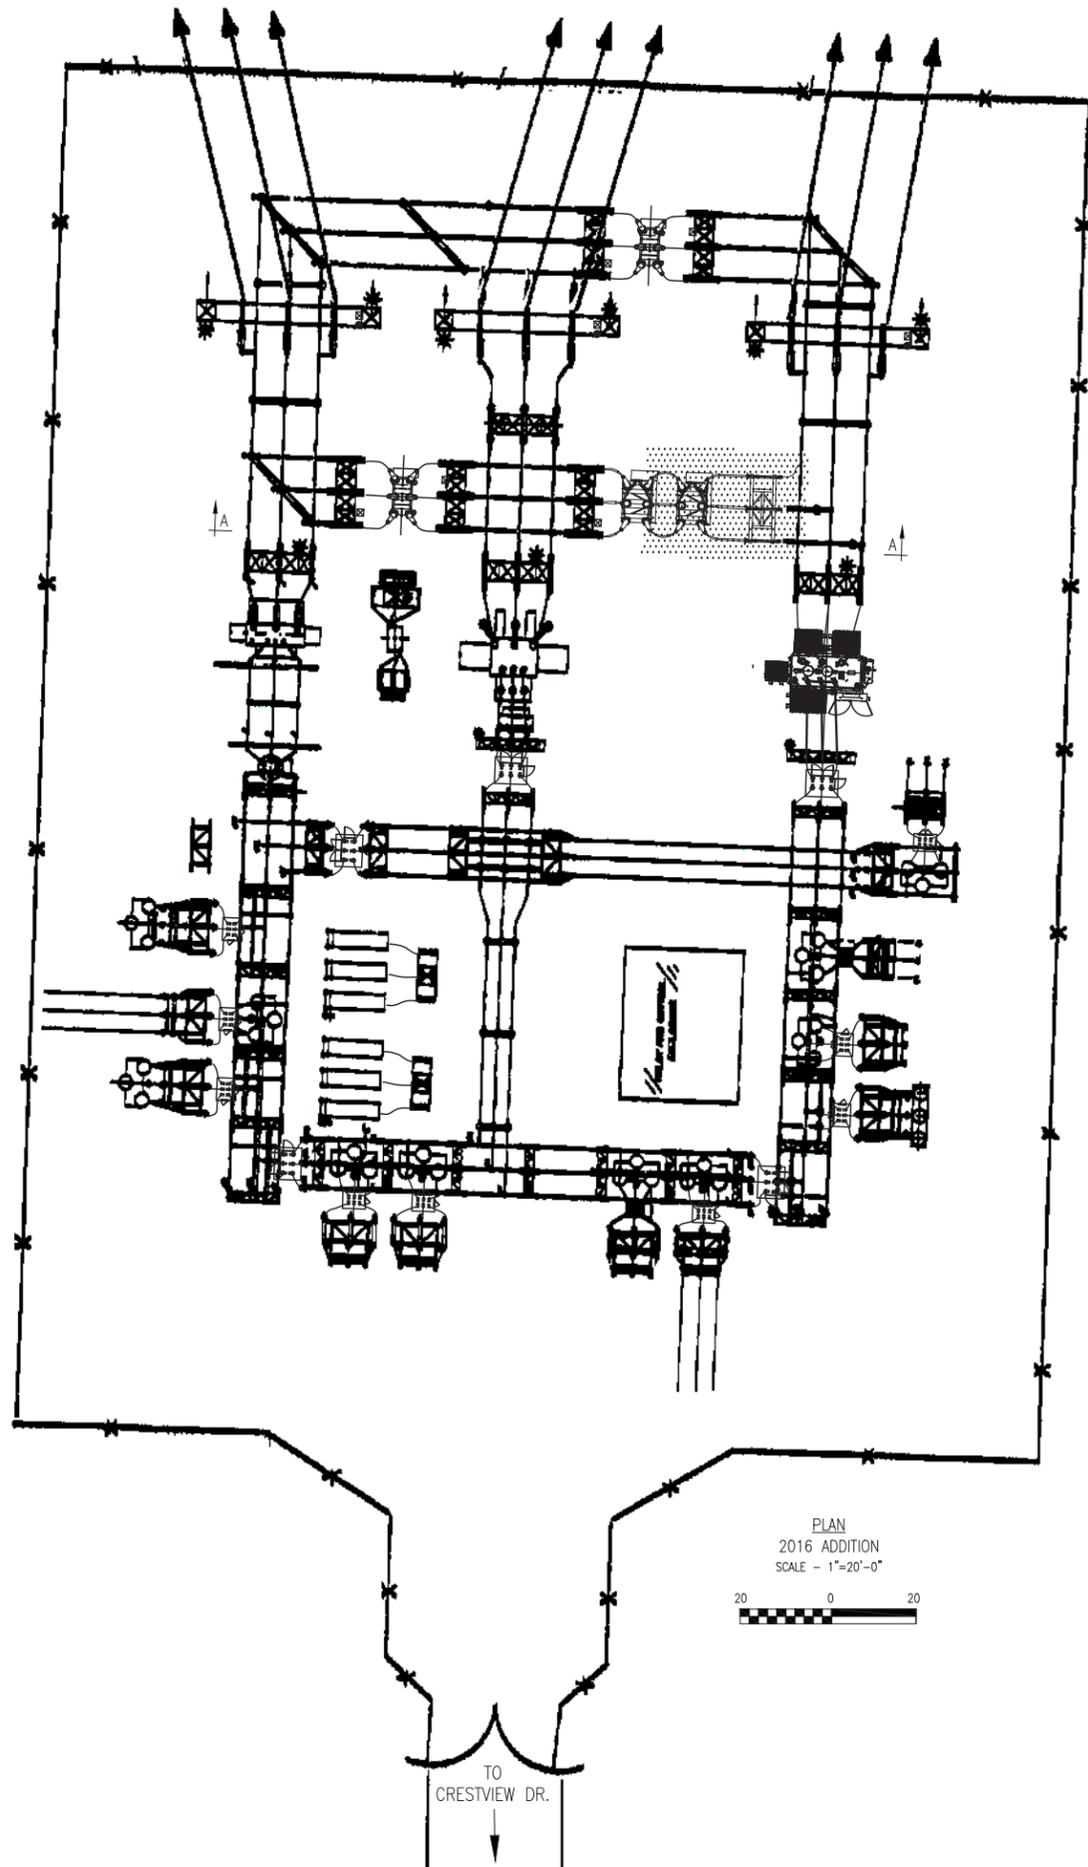


PLAN
2016 ADDITION
SCALE - 1"=20'-0"

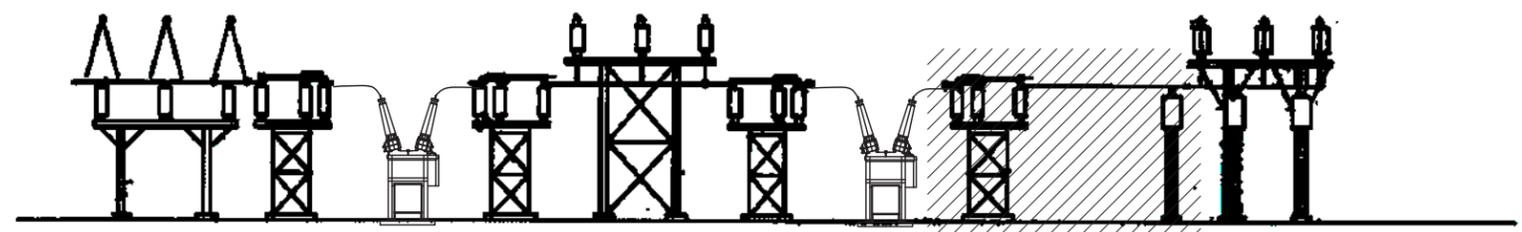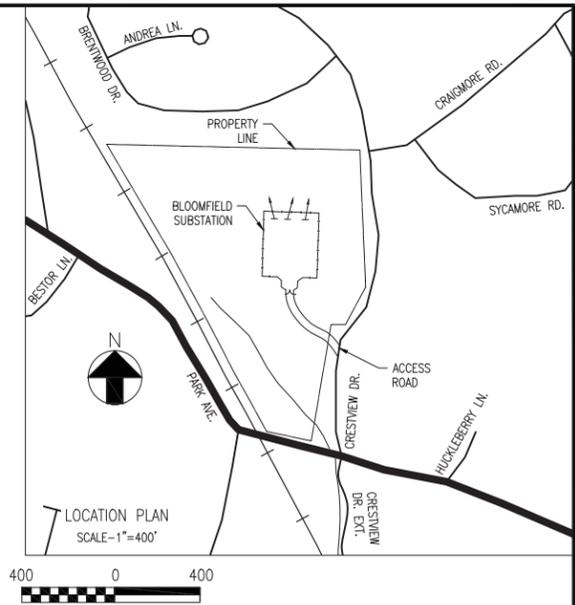

SECTION A-A
2016 REMOVAL
SCALE - 1"=10'-0"

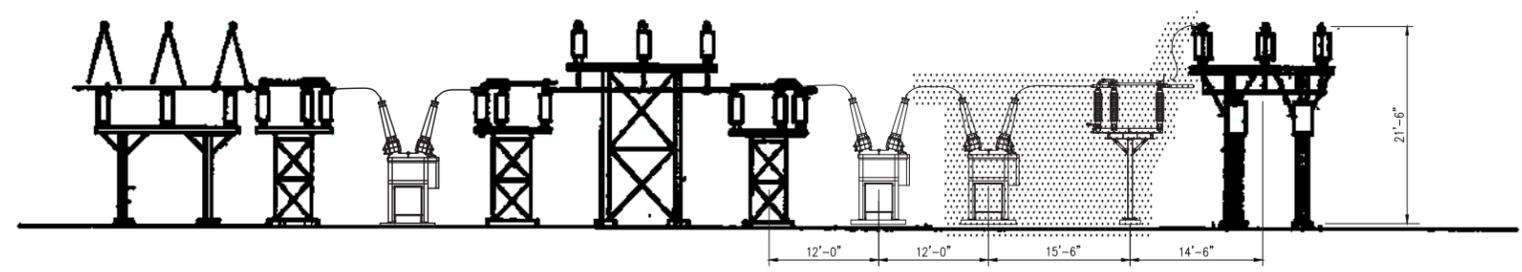

SECTION A-A
2016 ADDITION
SCALE - 1"=10'-0"

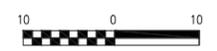

REVISIONS DURING CONSTRUCTION			
NO.	DESCRIPTION	DATE	BY



EVERSOURCE ENERGY

TITLE: **BLOOMFIELD SUBSTATION
YARD ARRANGEMENT - PLAN & SECTIONS
CONNECTICUT SITING COUNCIL
BLOOMFIELD, CT**

BY: DAK	DRW: JPR	APP: JPR	APP: JEL
DATE: 10/04	DATE: 10/04	DATE: 10/04	DATE: 10/04
H-SCALE: AS NOTED	SIZE: D	FIELD BOOK & PAGES	
V-SCALE: AS NOTED	V.S.	R.E. DWG	
R.E. PROJ. NUMBER	DWG NO. 11103-92001		

ATTACHMENT E

2/2/2016 8:18 AM - ghibido - C:\Users\ghibido\OneDrive\Documents\Projects\11102-92001\DWG - REV AK - 2016 Series Breaker

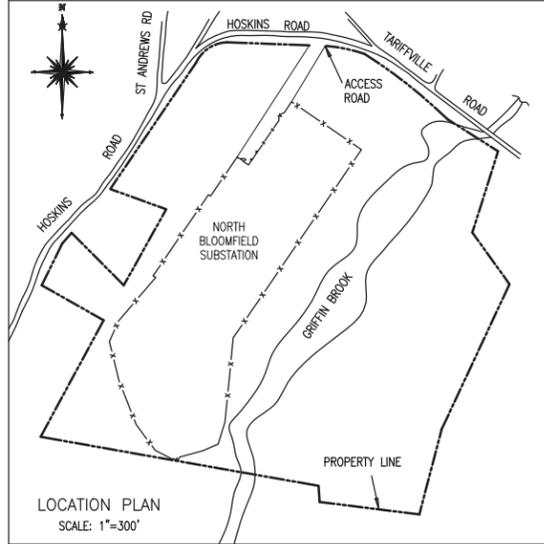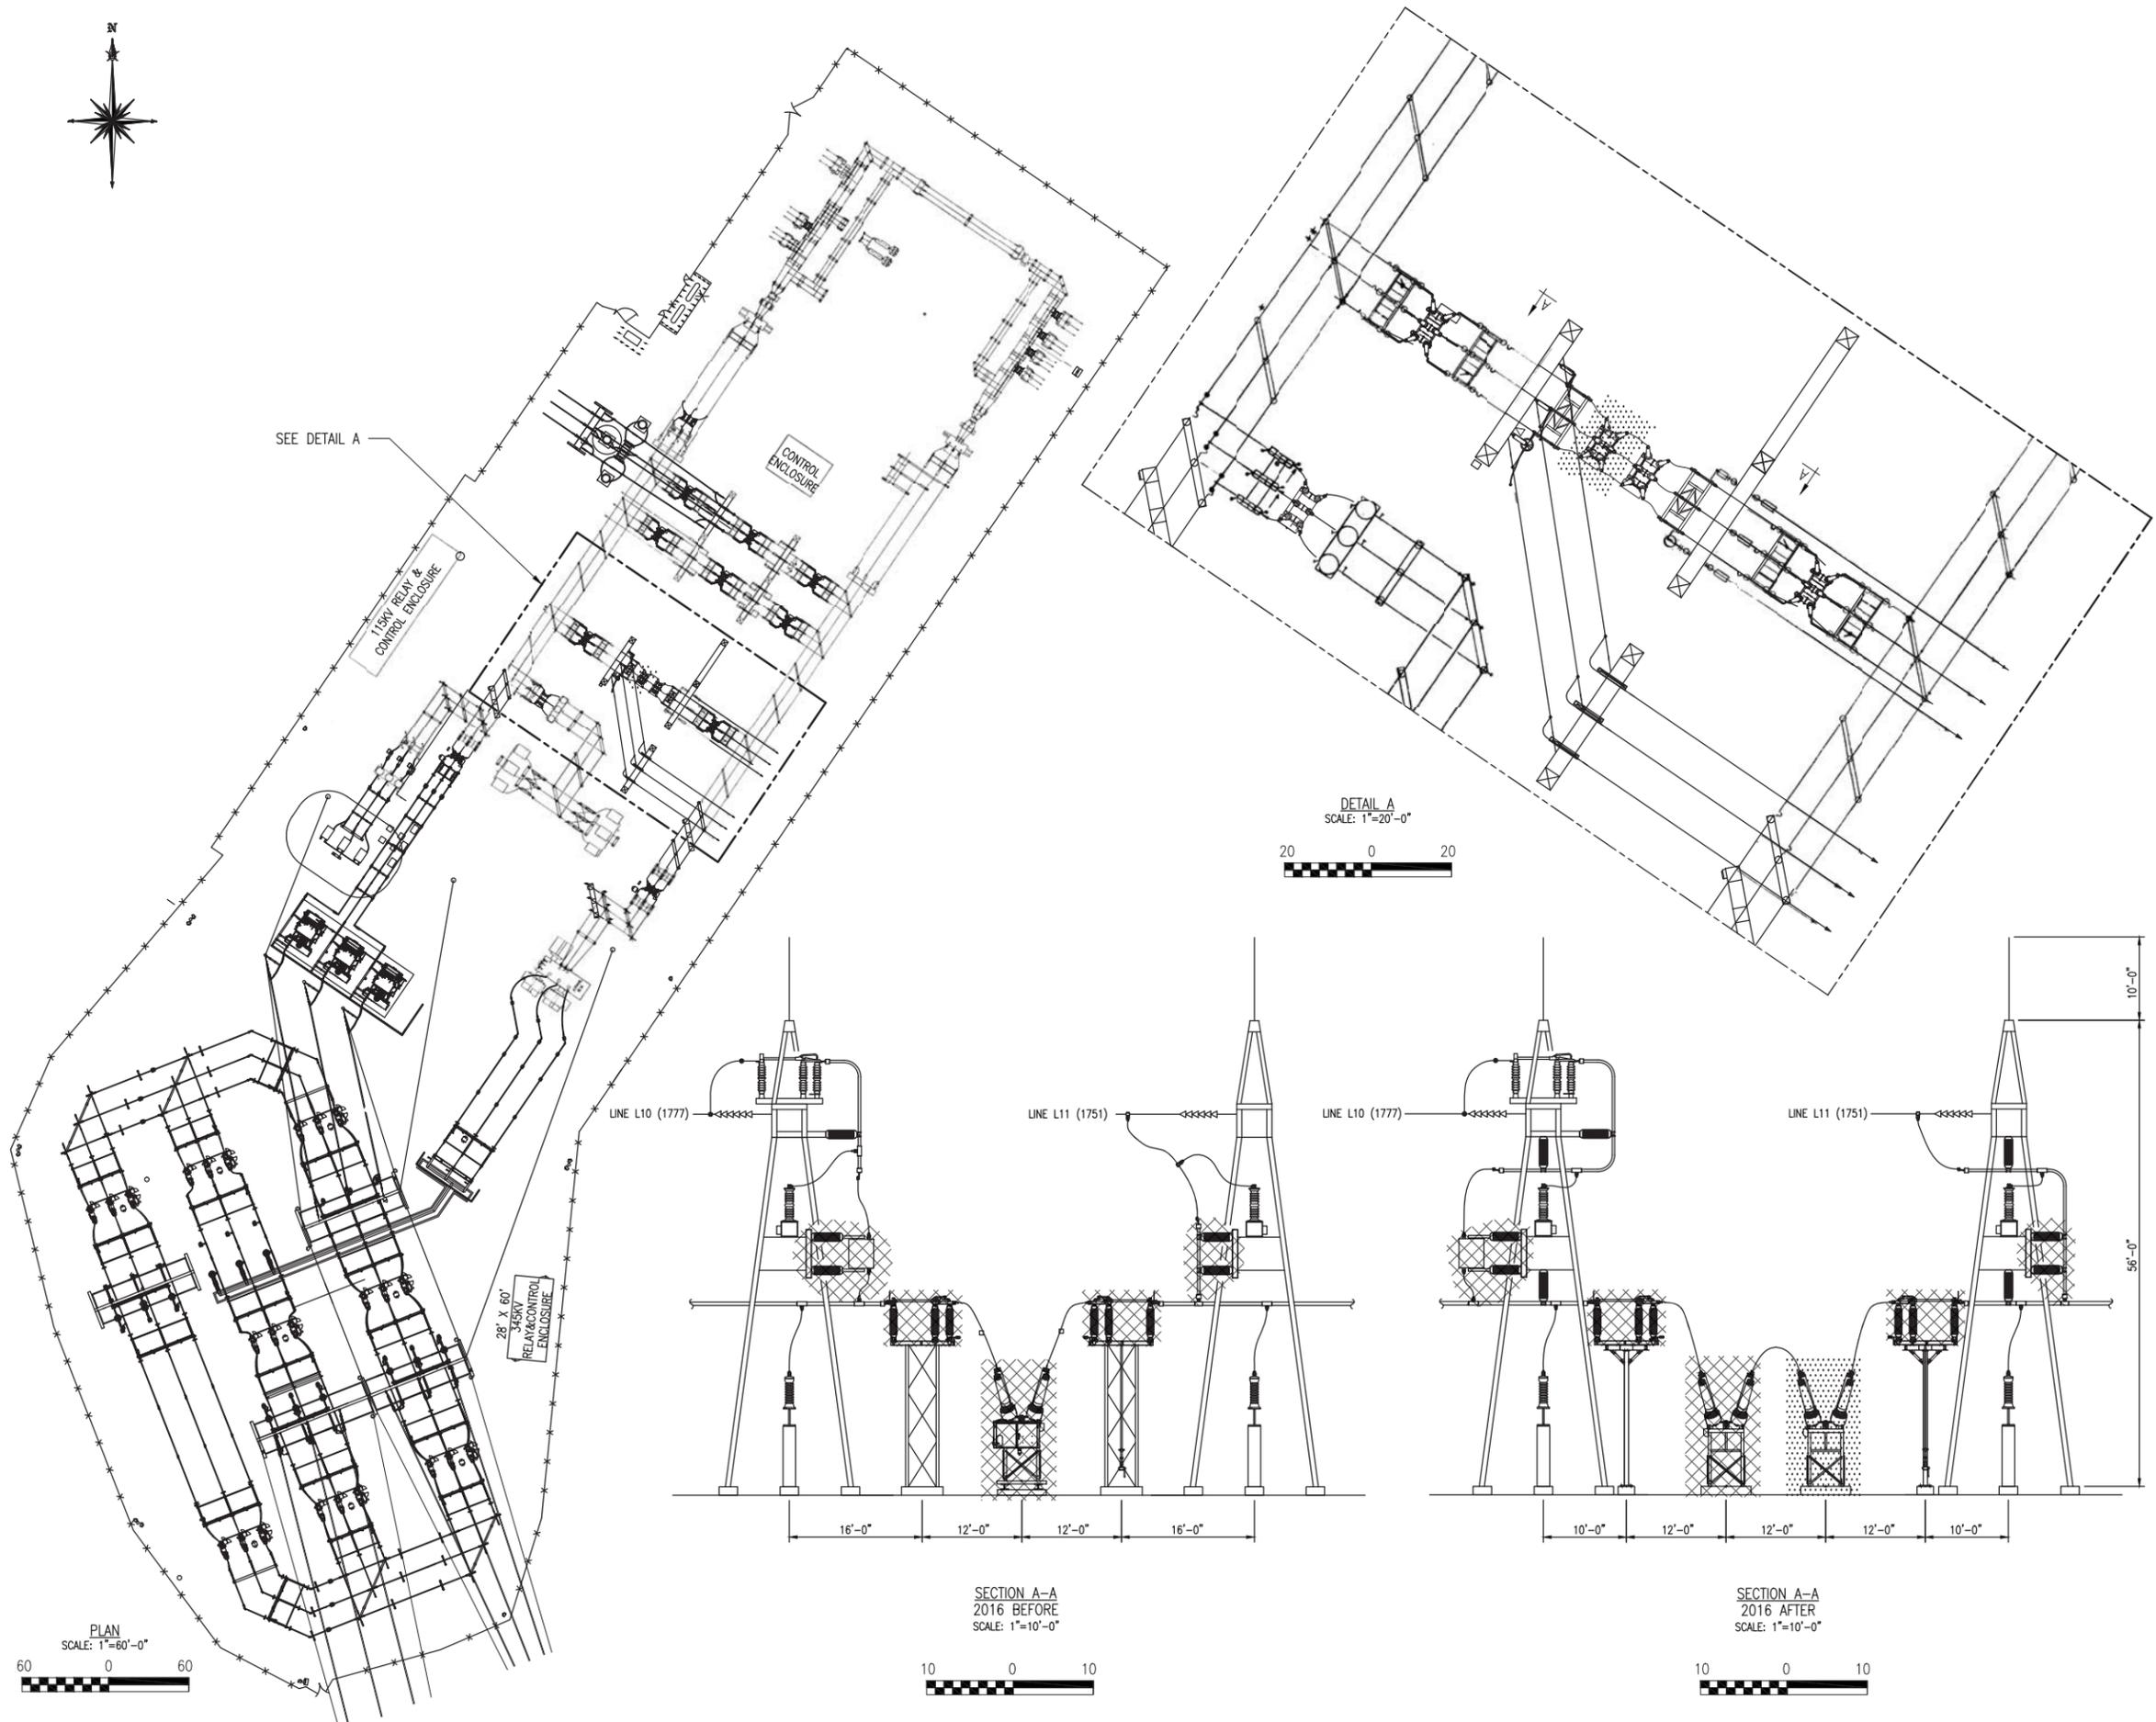


300 0 300

DETAIL A
SCALE: 1"=20'-0"



SECTION A-A
2016 BEFORE
SCALE: 1"=10'-0"

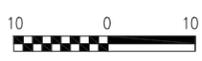

SECTION A-A
2016 AFTER
SCALE: 1"=10'-0"



REVISIONS DURING CONSTRUCTION					
NO.	DATE	BY	REASON	APP.	PSM.

EVERSOURCE ENERGY

**NORTH BLOOMFIELD SUBSTATION
YARD ARRANGEMENT - PLAN & SECTIONS
CONNECTICUT SITING COUNCIL
BLOOMFIELD, CT**

BY	DATE	CHKD	DATE	APP	DATE	APP	DATE
JS	02/88	REM	02/88	REM	02/88	APP	02/88
HI-SCALE	AS NOTED	SIZE	D	FIELD BOOK & PAGES			
V-SCALE	AS NOTED	V.S.		R.E. DWG			
R.E. PROJ. NUMBER							DWG NO.

11102-92001

ATTACHMENT F

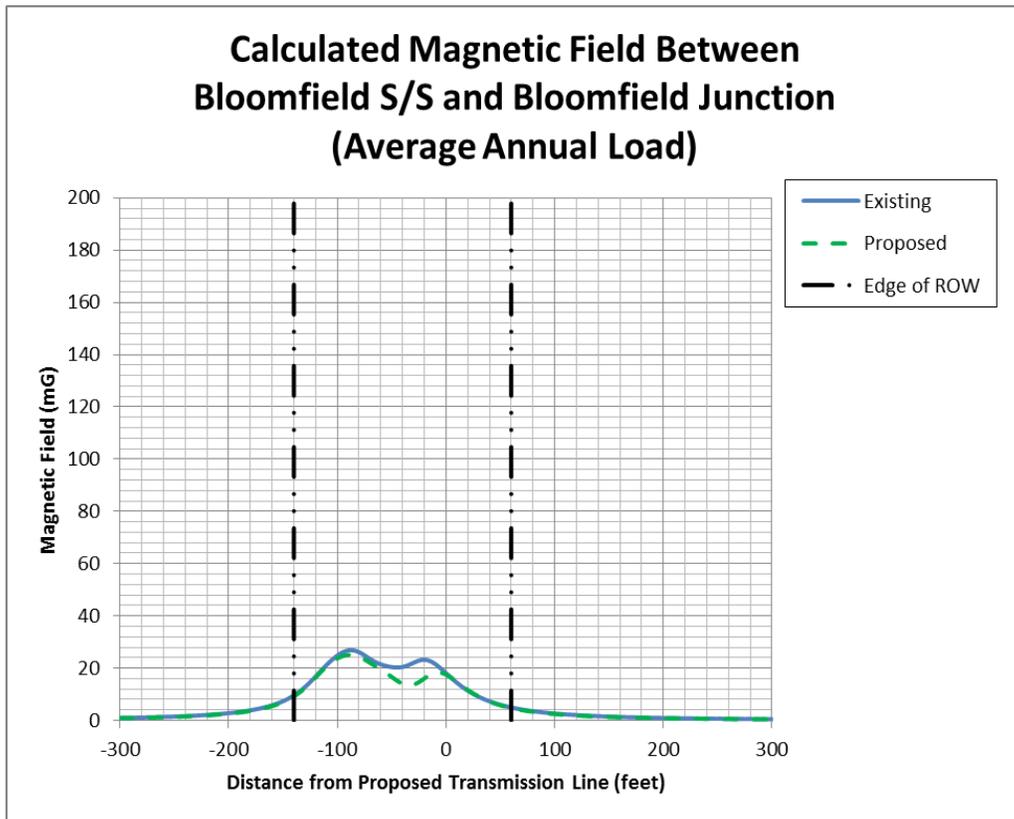


Figure 1: Calculated Magnetic Fields for Section from Bloomfield Substation to Bloomfield Junction (1777/1779 Rebuild)

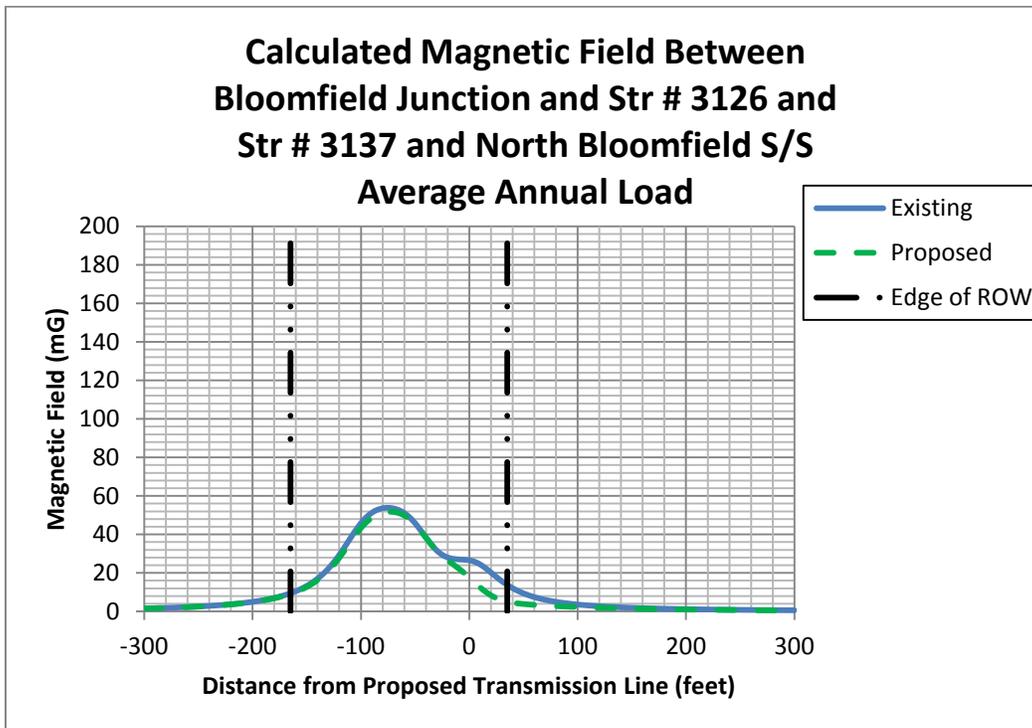


Figure 2: Calculated Magnetic Fields for Section from Bloomfield Junction to Structure 3126 and from Structure 3137 to North Bloomfield S/S (1751/1777 Rebuild)

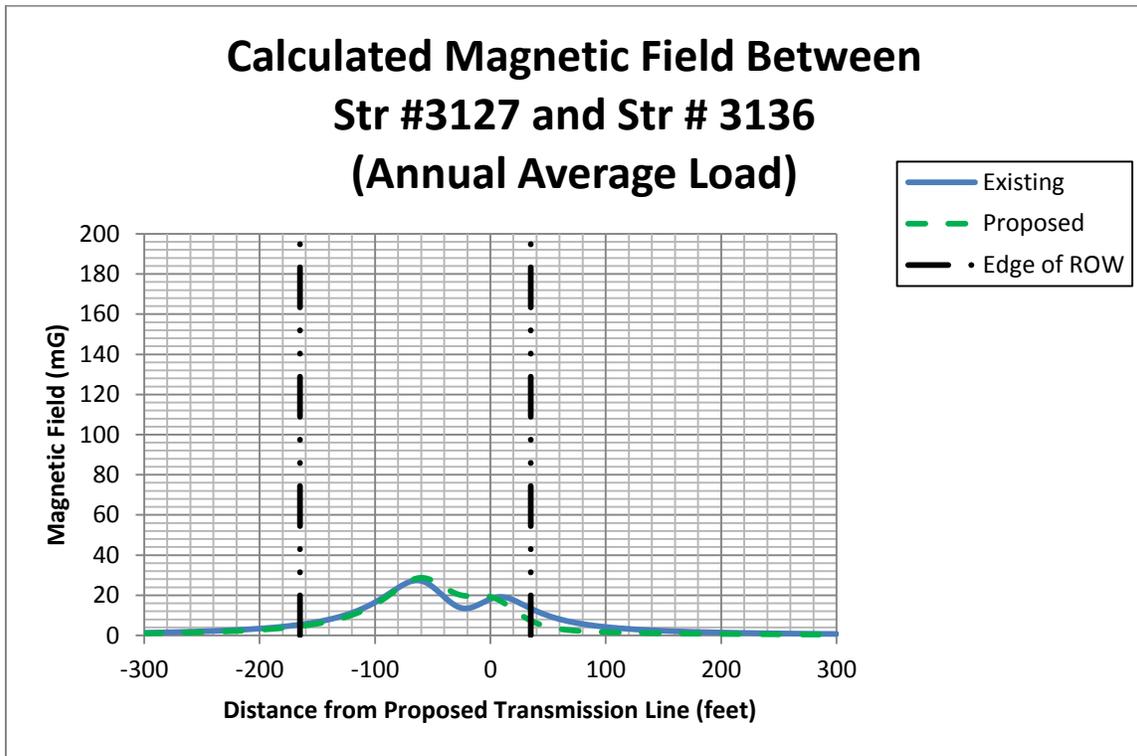


Figure 3: Calculated Magnetic Fields for Section from Structure 3127 to Structure 3136 (1751/1777 Rebuild)

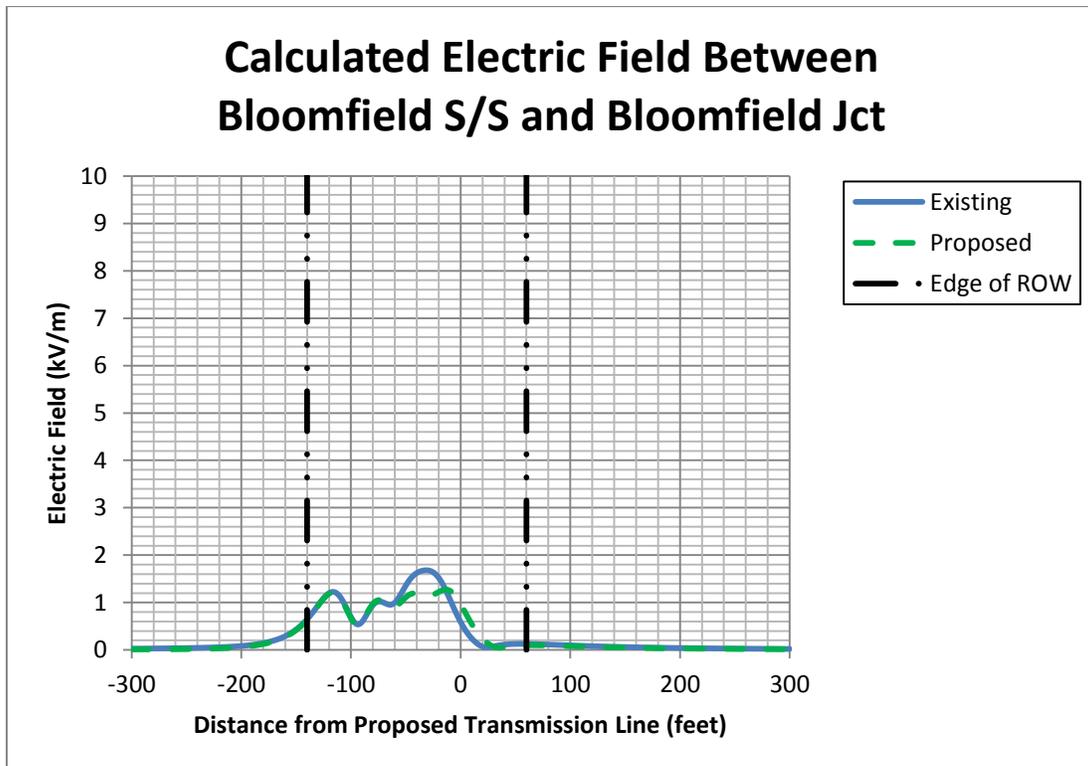


Figure 4: Calculated Electric Fields for Section from Bloomfield Substation to Bloomfield Junction (1777/1779 Rebuild)

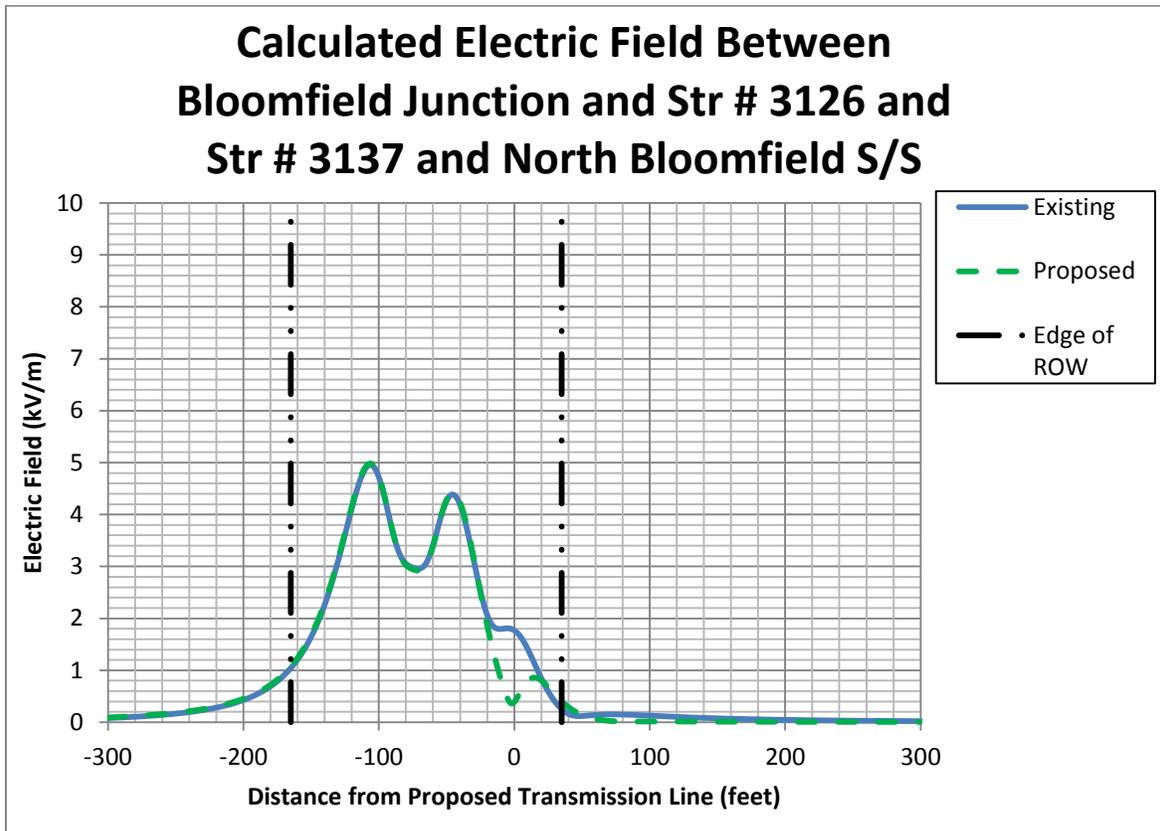


Figure 5: Calculated Electric Fields for Section from Bloomfield Junction to Structure 3126 and from Structure 3137 to North Bloomfield S/S (1751/1777 Rebuild)

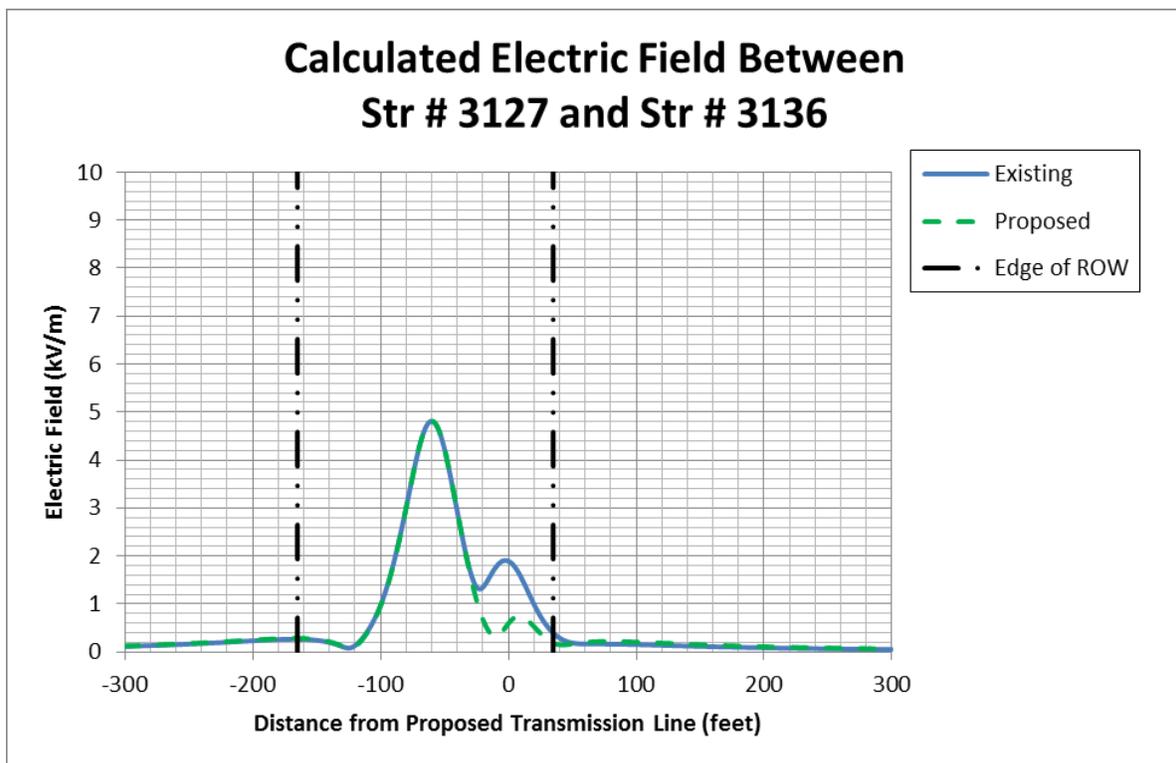


Figure 6: Calculated Electric Fields for Section from Structure 3127 to Structure 3136 (1751/1777 Rebuild)

ATTACHMENT G

March 2, 2016

Dear Neighbor,

As part of its everyday effort to deliver reliable energy and superior customer service, Eversource Energy (“Eversource”) is submitting a petition to the Connecticut Siting Council (“CSC”) for the Bloomfield - Windsor Transmission Upgrades Project (“Project”) to be conducted in your area.

The Project scope includes separating 7 miles of existing double circuit 115-kV transmission lines along the right-of-way between Bloomfield Substation (Crestview Drive) and North Bloomfield Substation (Hoskins Road). In order to separate the lines, Eversource would install new steel monopoles parallel to the existing transmission towers. One of the existing 115-kV transmission lines would then be removed from the existing structures and placed on the new structures. The Project scope also includes the expansion and modification of the Rood Avenue Substation (Rood Avenue) in Windsor, Connecticut. The expansion would occur entirely on Eversource property. There would be no expansion of the existing fence line at the Bloomfield and North Bloomfield substations.

If the work is approved by the CSC, the first phase of work is expected to begin in spring 2016. Completion of the Project and restoration is anticipated in summer of 2017.

If you would like to send comments or concerns regarding Eversource’s petition to the CSC, please send them via e-mail to siting.council@ct.gov or a letter to the following address:

Melanie Bachman, Acting Executive Director
Connecticut Siting Council
Ten Franklin Square
New Britain, CT 06051

For more information about this upgrade work, please call the Eversource Transmission Information Line at 1-800-793-2202, or send an email to TransmissionInfo@eversource.com.

Thank you.

Sincerely,

Patrick Holmes

Patrick Holmes
Eversource Project Manager

AFFIDAVIT OF SERVICE OF NOTICE

STATE OF CONNECTICUT)
) ss. Berlin
COUNTY OF HARTFORD)

Sec. 16-50j-40 of the Regulations of Connecticut State Agencies ("RCSA") provides that proof of notice to the affected municipalities, property owners and abutters shall be submitted with a petition for declaratory ruling to the Connecticut Siting Council ("Council"). In accordance with that RCSA section, I hereby certify that I caused notice of proposed modifications of The Connecticut Light and Power Company doing business as Eversource Energy to be served by mail or courier upon the following municipal officials:

- Philip K. Schenck, Jr., Town Manager
Bloomfield Town Hall
PO Box 337
800 Bloomfield Avenue
Bloomfield, CT 06002-0337

- Peter Sousa, Town Manager
Windsor Town Hall
275 Broad Street
Windsor, CT. 06095

I also certify that I caused notice of the proposed modifications to be served by mail or courier upon 188 owners of abutting properties shown on the maps in Attachment A to the Petition.




J. Patrick Holmes
Project Manager

On this the 8th day of March, 2016, before me, the undersigned representative, personally appeared, J. Patrick Holmes, known to me (or satisfactorily proven) to be the person whose name is subscribed to the foregoing instrument and acknowledged that he executed the same for the purposes therein contained.

In witness whereof, I hereunto set my hand and official seal.

GINA M. LEO
NOTARY PUBLIC
MY COMMISSION EXPIRES FEB. 28, 2021

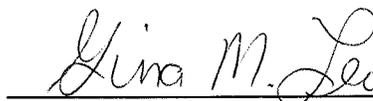

Notary Public
My Commission expires: