

June 17, 2016

Melanie Bachman, Acting Executive Director
Connecticut Siting Council
Ten Franklin Square
New Britain, CT 06051
Britain, CT 06051

RE: Petition No. 1230 – Stony Hill Substation Project
Modified Substation Drawing and Aerial Map

Dear Ms. Bachman:


The Connecticut Light and Power Company doing business as Eversource Energy (Eversource) filed the Petition No. 1230 – Stony Hill Substation Project on May 2, 2016 with Connecticut Siting Council ("Council").

Eversource is providing the attached updated substation drawing (Attachment A) and aerial map (Attachment B) for the Stony Hill Substation. The Petition stated a distance of 30 feet from the southwest corner of the proposed expanded fence line to wetland W7, but this was an error and the distance was actually 7 feet. However, in response to this discovery, Eversource has modified the proposed fence line to increase the distance between the substation and the wetland. With the modified design, the distance to the wetland is now 21 feet.

Enclosed are this original and fifteen (15) copies of this filing.



Thank you for your attention to this matter. If you have any questions or comments, please call me at (860) 728-4527.

Sincerely,

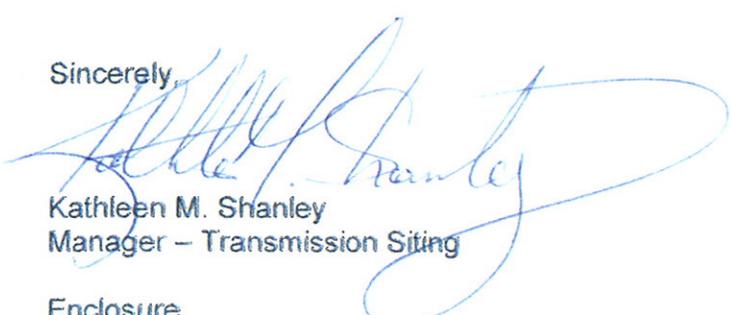

Kathleen M. Shanley
Manager – Transmission Siting

Enclosure

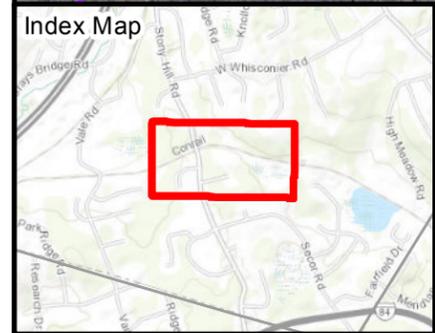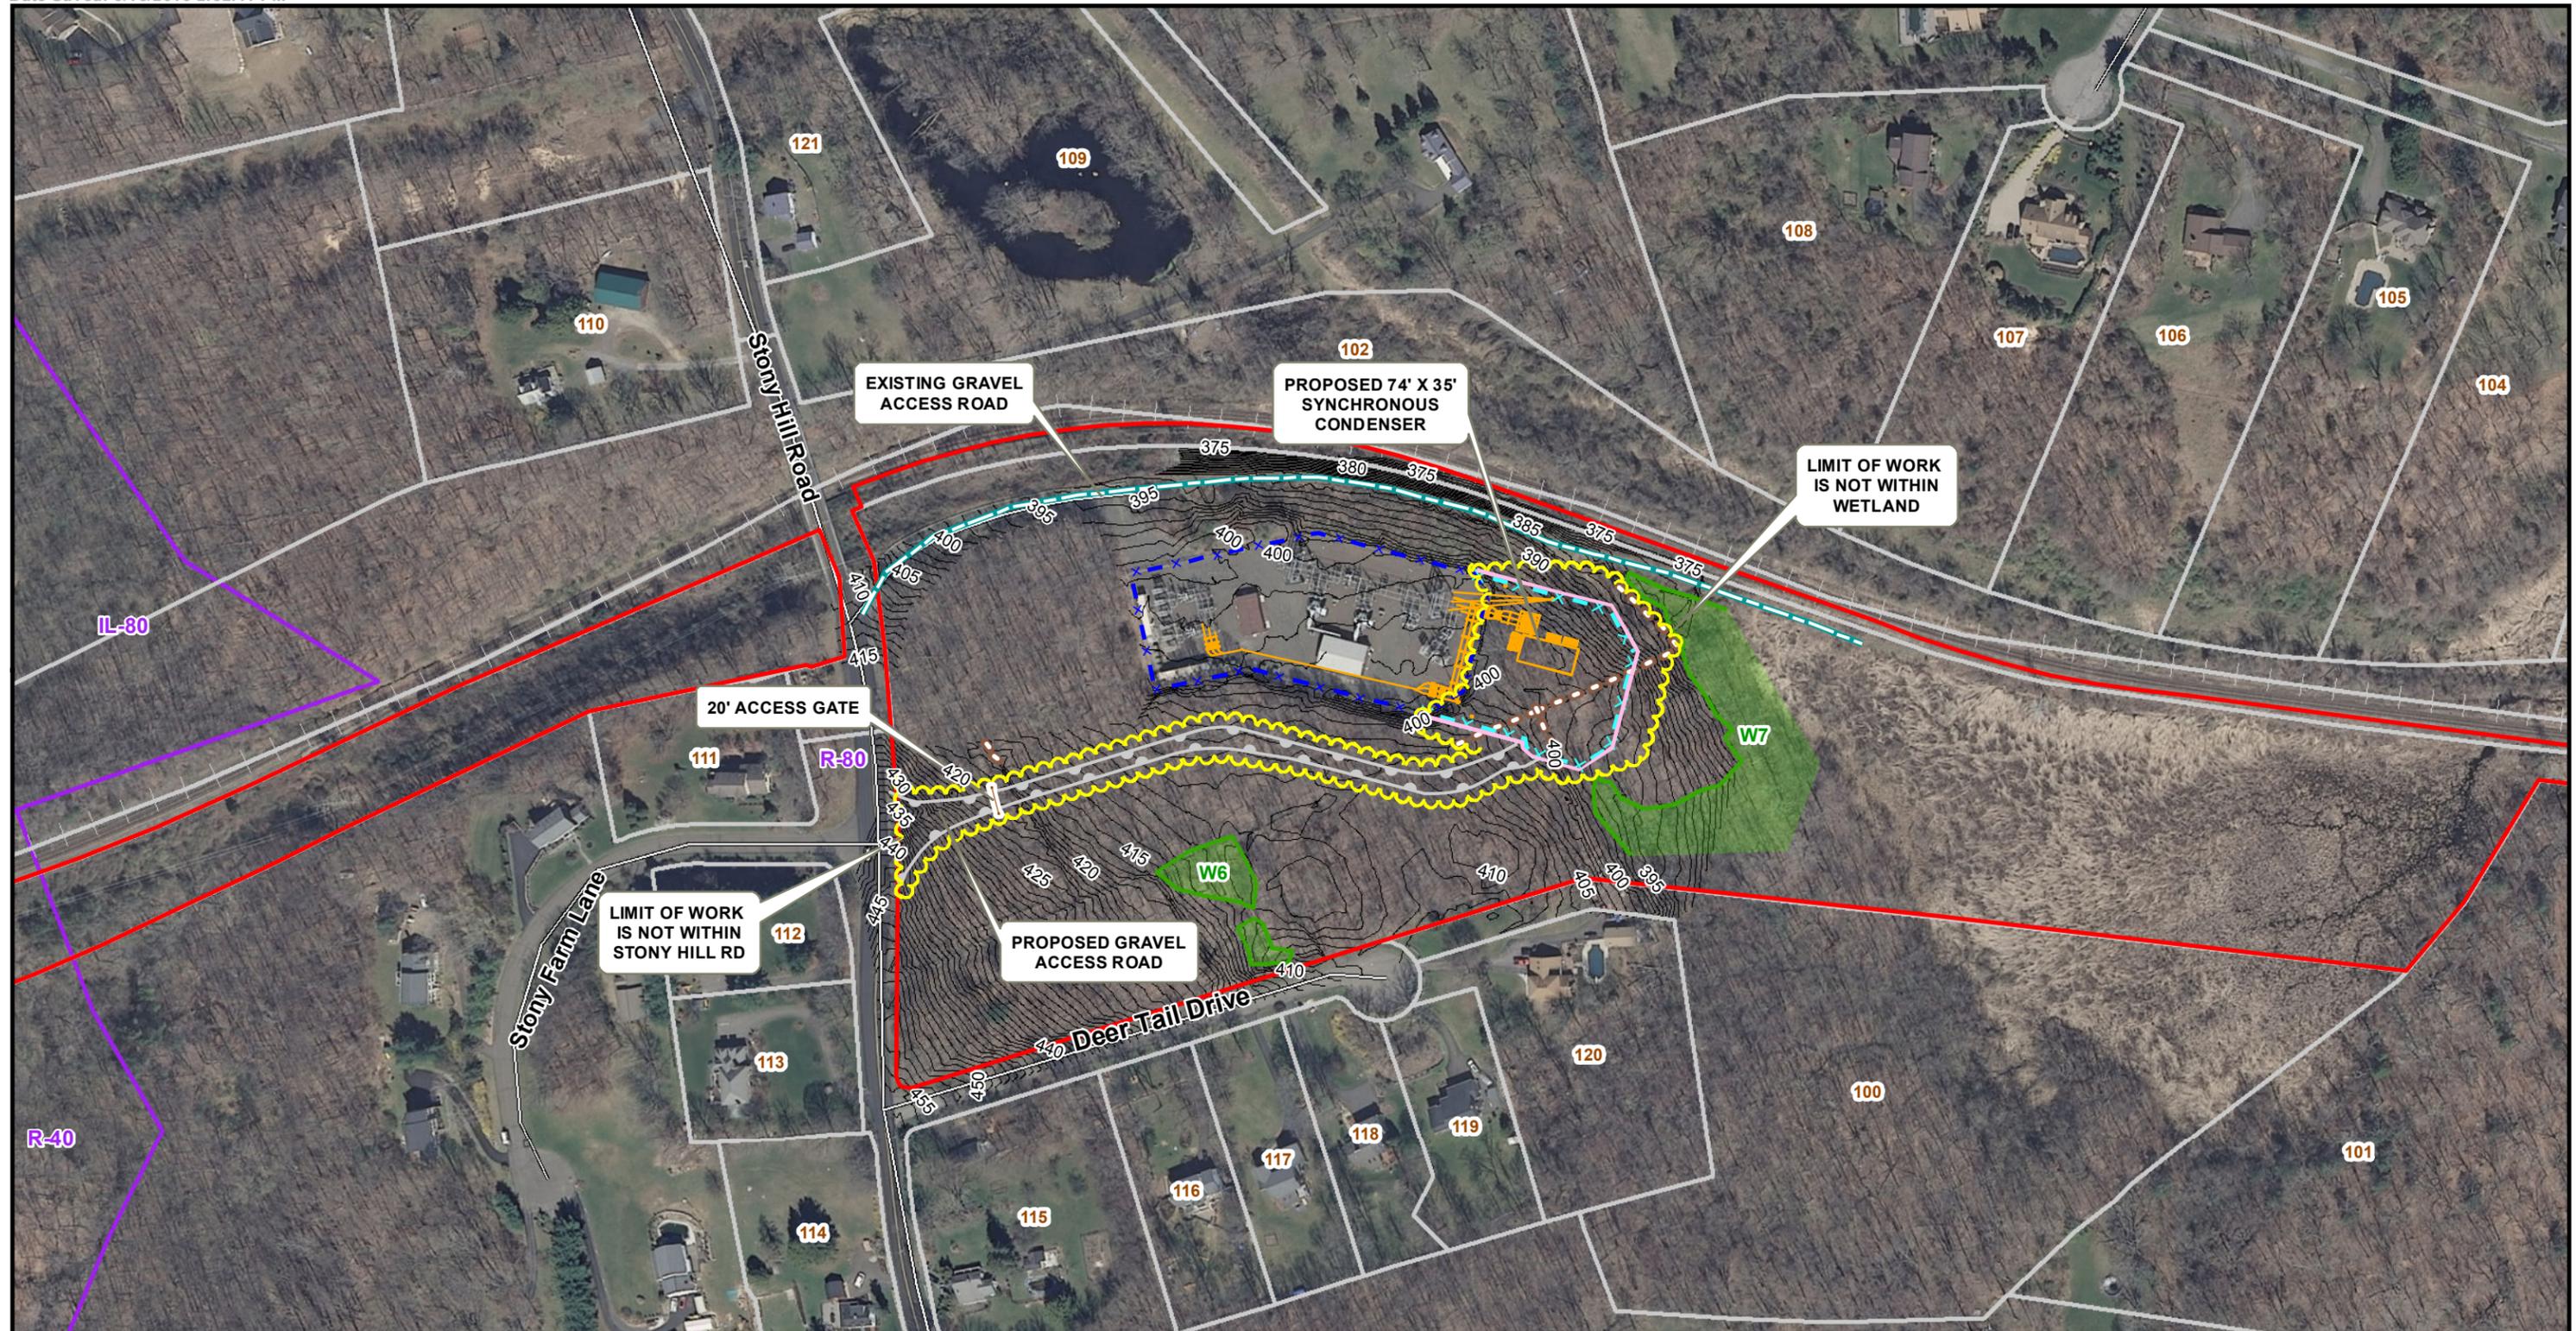

Legend

Substation Expansion Limit of Work	Proposed Gravel Access Road	2ft C ontour Line
Substation Expansion	Railroad	
Existing Fenceline	Eversource Property	
Proposed Fenceline	Town Boundaries	
Proposed Ground Apron	Parcel Boundary	
Existing Stonewall to be Removed	Existing Gravel Access Road	
Field Delineated Wetland Line	Access Gate	
Field Delineated Wetlands	Zoning Code Label	

1 inch = 200 feet

0 200 400
Feet

Source: -CT DEEP
Basemap, Environmental Data,
Aerial & Topo Imagery
-BSC Group
Field Delineated Data

**STONY HILL SUBSTATION
 SYNCHRONOUS CONDENSER**


Aerial Map

Brookfield, CT
 Page 1 of 1




Stony Hill Substation Synchronous Condenser Line List Information


Line List	Owner Name	Site Address	Town	State
100	RAYMOND ESTATES ASSOCIATION C/O MCCARTHY	9A DEER TRAIL DR	BROOKFIELD	CT
101	TOWN OF BROOKFIELD TOWN HALL COMPLEX	100 POCONO RD	BROOKFIELD	CT
102	MAYBROOK RAILROAD COMPANY	1 FEDERAL RD (REAR)	BROOKFIELD	CT
120	ESTATE OF GARY R & LINDA L CULHANE	9 DEER TRAIL DR	BROOKFIELD	CT

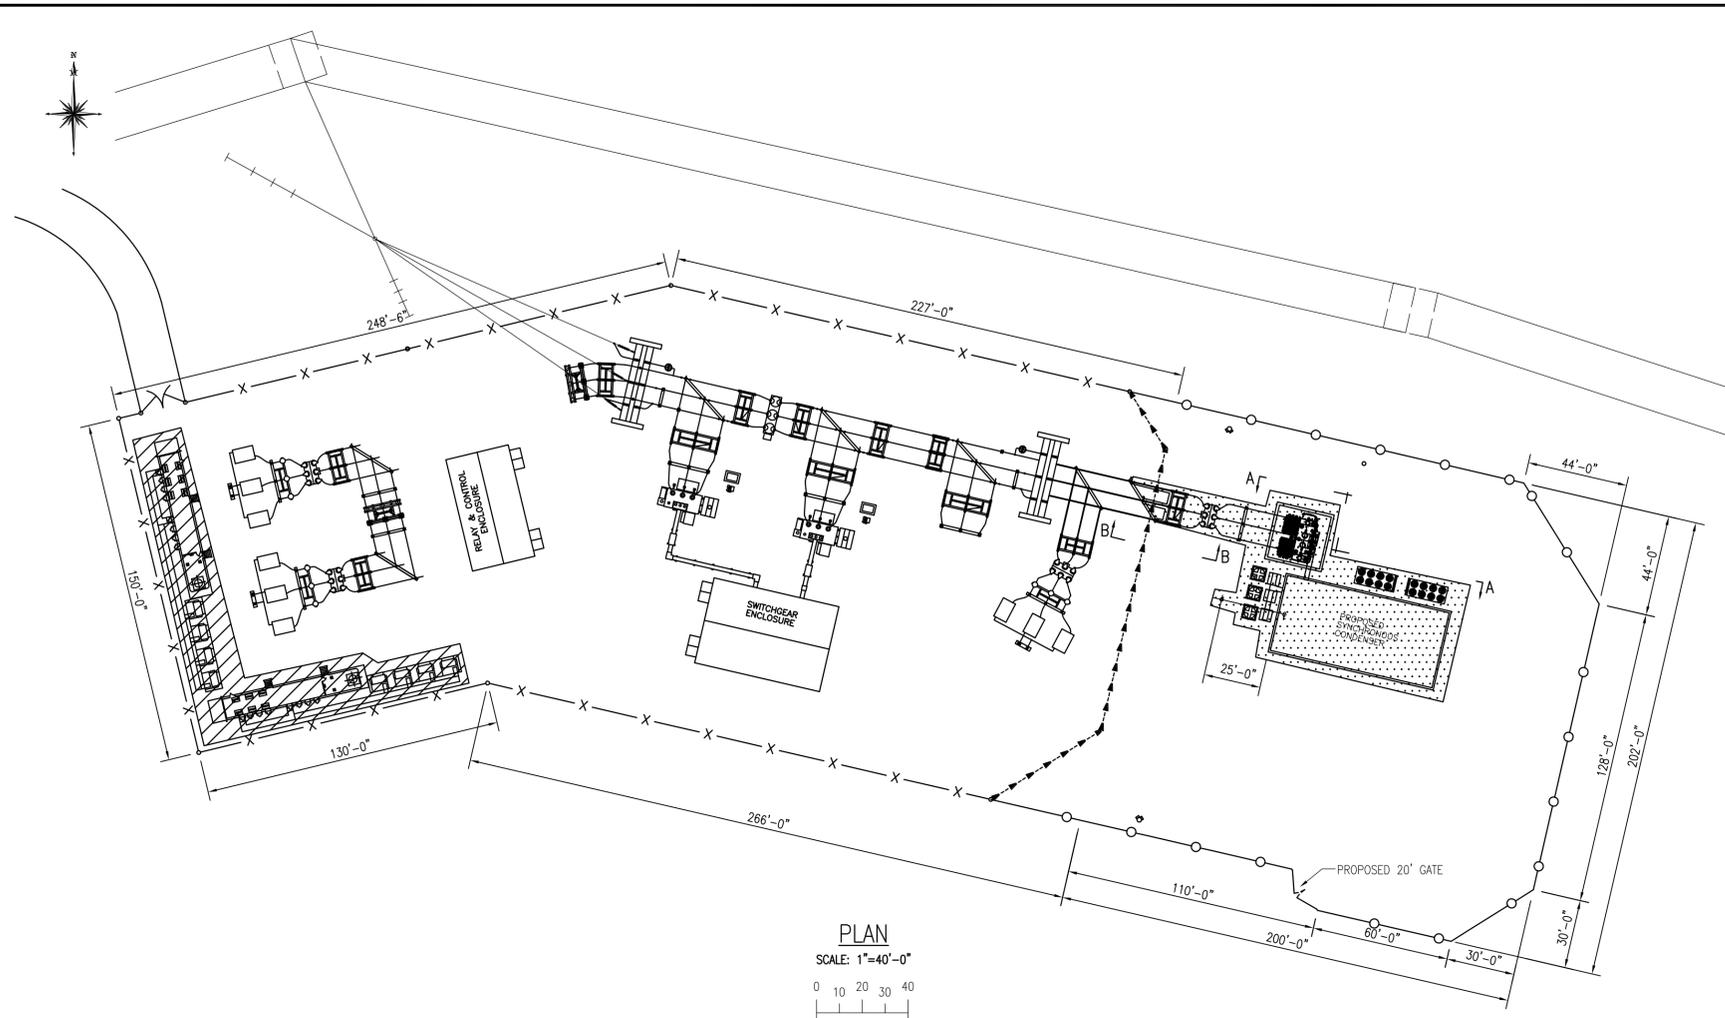


PLAN
SCALE: 1"=40'-0"
0 10 20 30 40

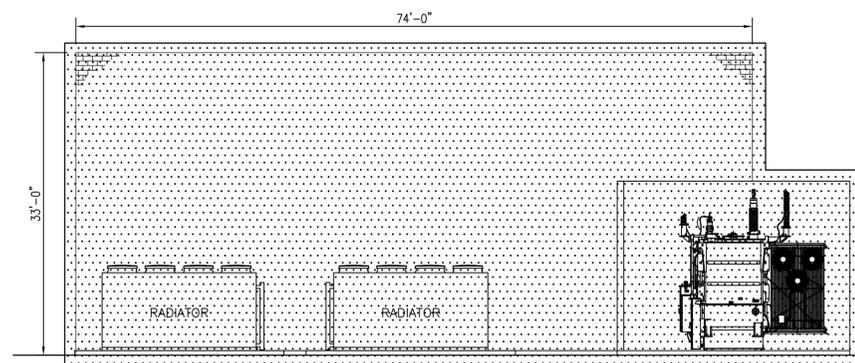

SECTION A-A
SCALE: 1"=10'-0"

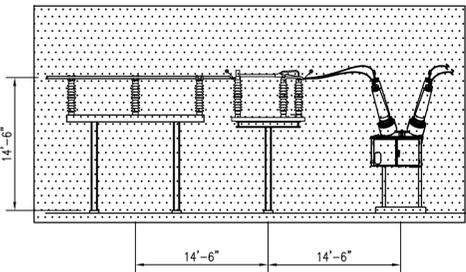

SECTION B-B
SCALE: 1"=10'-0"

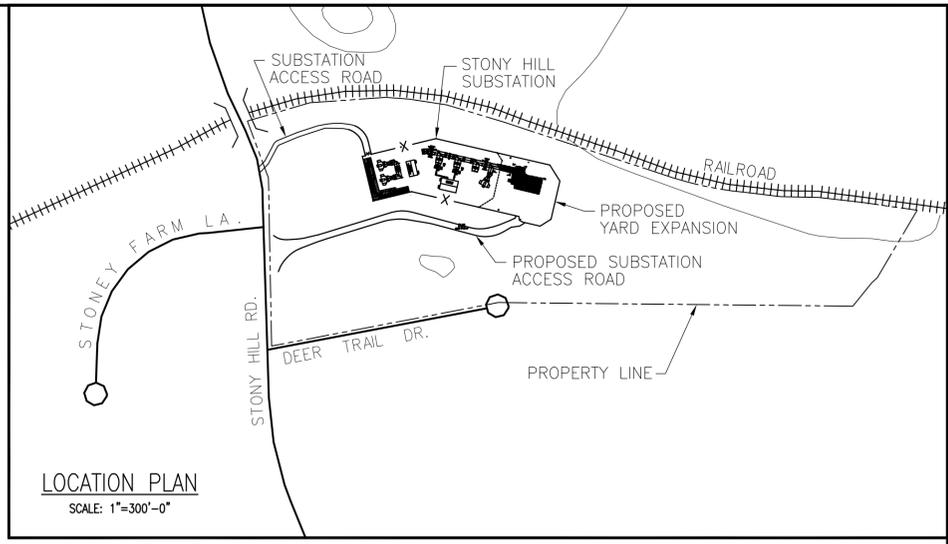

LOCATION PLAN
SCALE: 1"=300'-0"

- 2017 PROPOSED FENCE REMOVALS
- 2017 PROPOSED FENCE ADDITIONS
- EXISTING FENCE
- 2018 PROPOSED REMOVALS
- 2018 PROPOSED ADDITIONS

EVERSOURCE ENERGY									
TITLE STONY HILL YARD ARRANGEMENT PLAN & SECTIONS CONNECTICUT SITING COUNCIL BROOKFIELD, CT									
BY	MC	DWG	REM	APP	PSM	DATE	DATE	DATE	DATE
2	2/03	ADD 115KV CAPACITOR W.O. #40091901	MC	REM	REM	6/88	7/88	7/88	7/88
1	12/90	ISSUED FOR CSC APPROVAL 1990 ADDITION	MC	REM	REM				
NO.		DATE	BY	CHK	APP	APP	R.E. DWG	DWG NO.	
								11804-92001	