




RECEIVED
 JUL 24 2007
 CONNECTICUT
 SITING COUNCIL

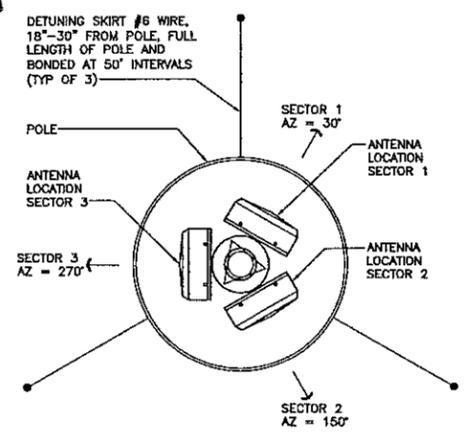


3 ANTENNA ORIENTATION PLAN
 SC-2 SCALE: 1"=1'-0"

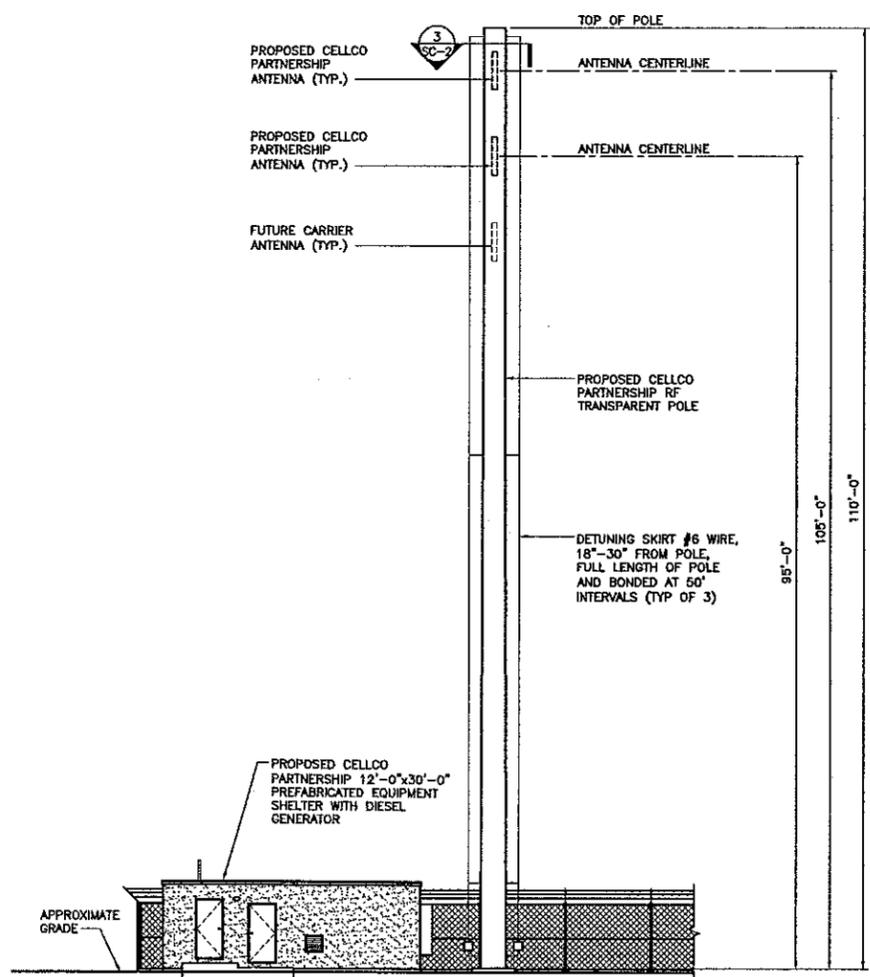

2 TOWER ELEVATION
 SC-2 SCALE: 1"=10'-0"

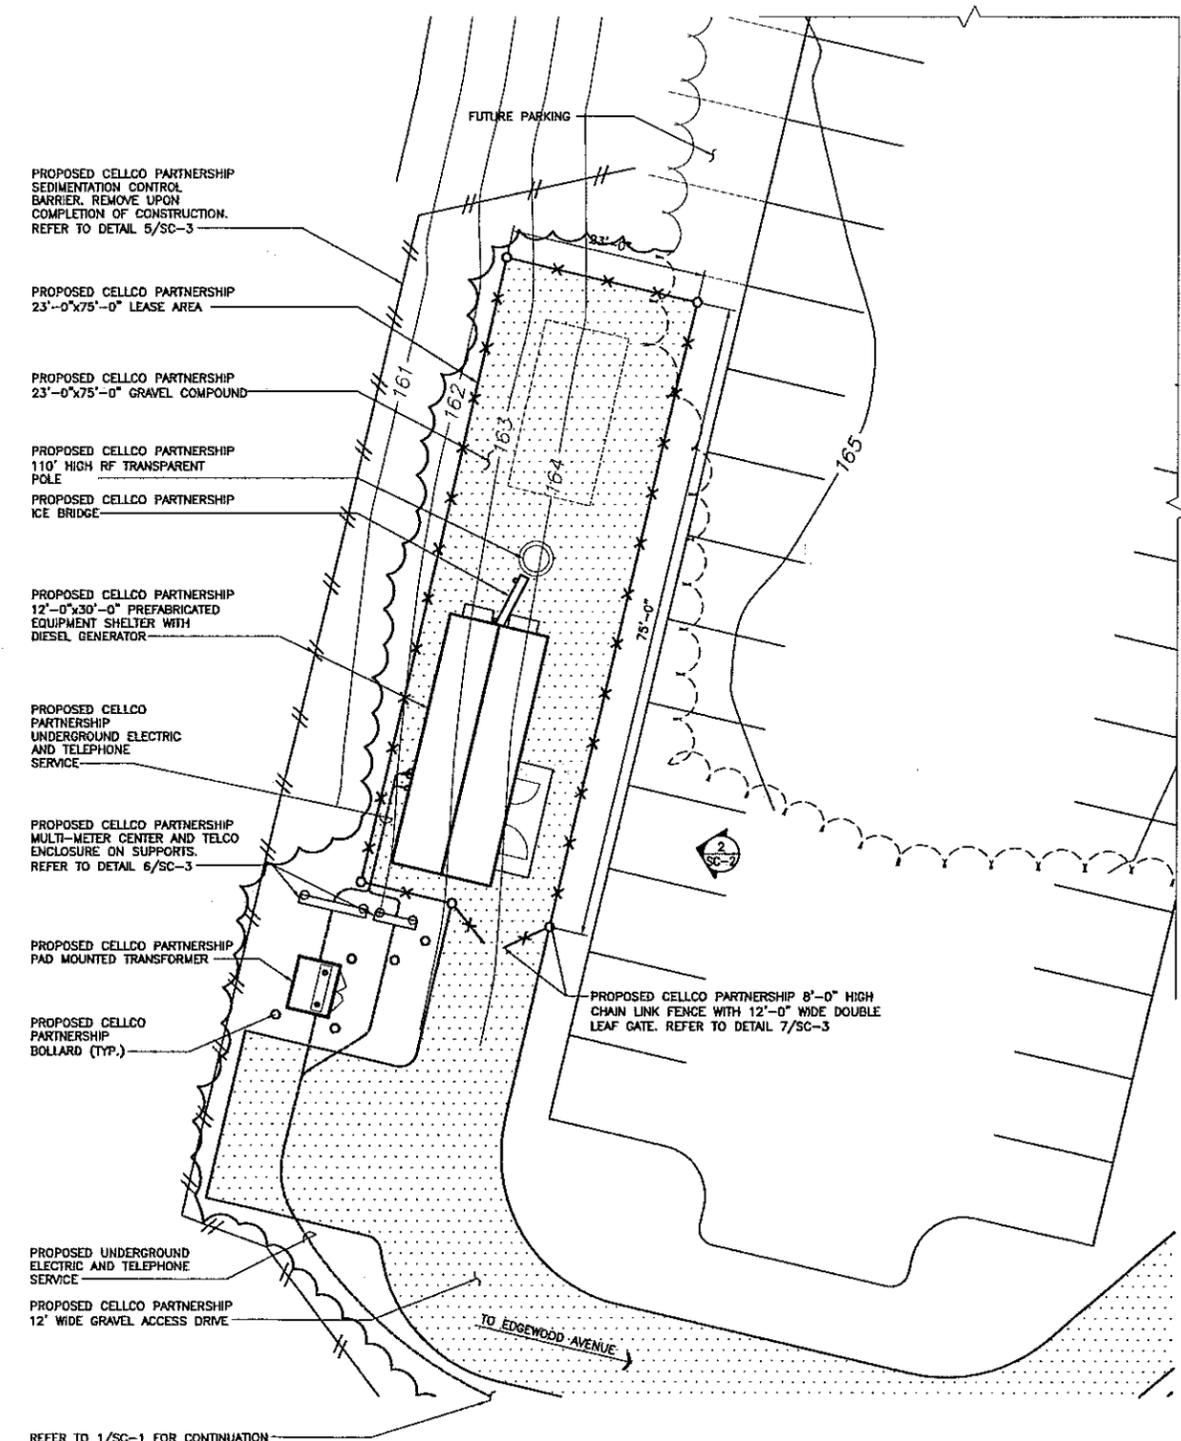

1 COMPOUND PLAN
 SC-2 SCALE: 1"=10'-0"

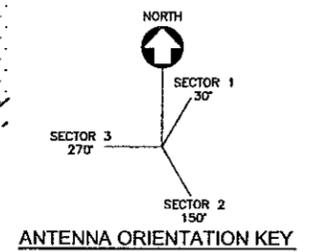

CELLCO PARTNERSHIP
 DBA

 verizon wireless

A/E FIRM
URS CORPORATION
 500 ENTERPRISE DRIVE
 SUITE 3B
 ROCKY HILL, CONNECTICUT
 1-(860)-529-8882

A/E/SEA

PROJECT NO: 36931049

JOB NO: VZ1-224

DRAWN BY: PD

CHECKED BY:

ISSUED FOR	
03-15-07	REVIEW
03-20-07	REVIEW
03-21-07	SITING COUNCIL
07-23-07	FINAL

THE INFORMATION CONTAINED IN THIS SET OF DOCUMENTS IS PROPRIETARY BY NATURE. ANY USE OR DISCLOSURE OTHER THAN THAT WHICH RELATES TO VERIZON WIRELESS IS STRICTLY PROHIBITED.

BLOOMFIELD BLUE HILLS
 811 BLUE HILLS AVENUE
 BLOOMFIELD, CONNECTICUT

SCALE: AS NOTED

COMPOUND PLAN AND TOWER ELEVATION

SC-2