

BL  
N 688600.7833  
E 917844.0370

**1 COMPOUND PLAN**  
SCALE: 1" = 20'  
0 10 20  
SCALE IN FEET

**BASEMAP NOTES:**  
1. BASEMAP INFORMATION OBTAINED FROM A SURVEY PERFORMED BY CLOUGH HARBOUR & ASSOCIATES LLP IN JANUARY 2007.

Drawing Copyright © 2007 Clough Harbour & Associates LLP



**CLOUGH HARBOUR & ASSOCIATES LLP**  
2139 Silas Deane Highway, Suite 212 • Rocky Hill, CT 06067-2336  
Main: (860) 231-4537 • www.cloughharbour.com

CHA PROJ. NO. - 15363-1018





**OPTASITE, INC.**  
1 RESEARCH DRIVE, SUITE 200C  
WESTBOROUGH, MA 01581

SITE ID:  
**CT-999-0099**  
SITE NAME:  
**WOODBRIIDGE**  
SITE ADDRESS:  
**1 DEERFIELD LANE  
ANSONIA, CT 06401  
NEW HAVEN COUNTY**

SHEET TITLE:  
**COMPOUND PLAN**

DATE:  
**03/13/07**

REVISION:  
**1**

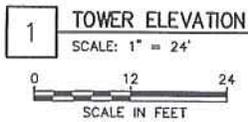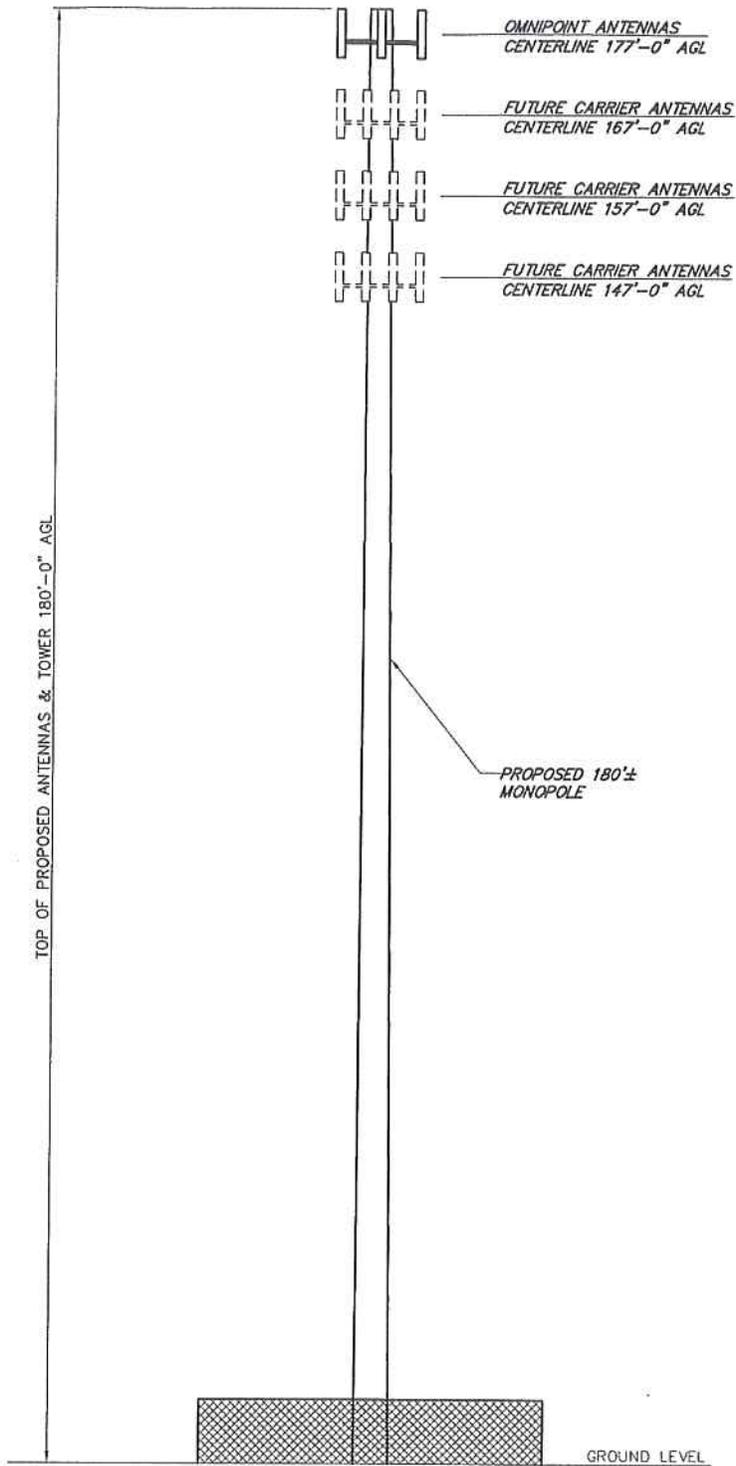

Drawing Copyright © 2007 Clough Harbour & Associates LLP



Clough Harbour & Associates LLP  
2139 Silas Deane Highway, Suite 212 • Rocky Hill, CT 06087-2336  
Phone: (860) 237-4557 • www.cloughharbour.com

CHA PROJ. NO. - 15363-1016




OPTASITE, INC.  
1 RESEARCH DRIVE, SUITE 200C  
WESTBOROUGH, MA 01581

SITE ID:  
CT-999-0099  
SITE NAME:  
WOODBIDGE  
SITE ADDRESS:  
1 DEERFIELD LANE  
ANSONIA, CT 06401  
NEW HAVEN COUNTY

SHEET TITLE:  
TOWER ELEVATION

DATE:  
03/13/07

REVISION:  
1

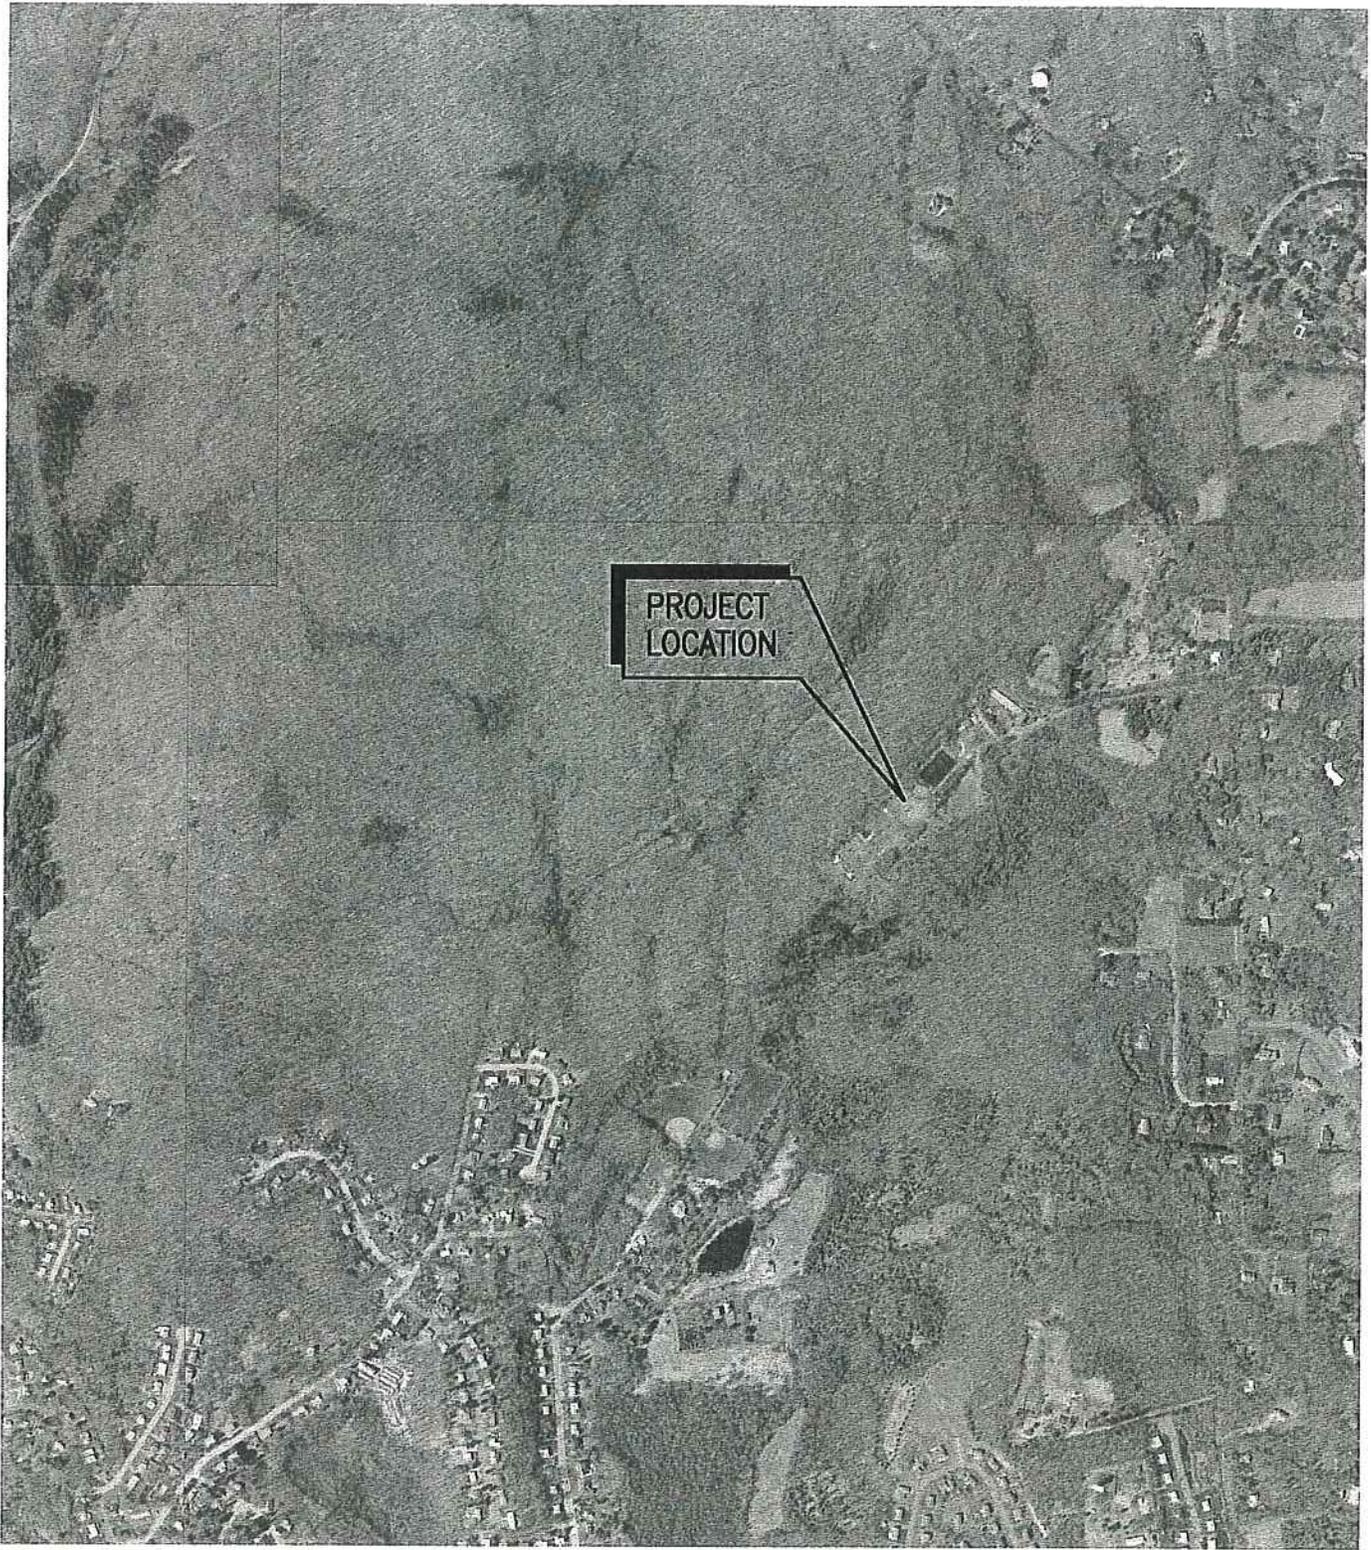

**PROJECT  
LOCATION**

**1 2004 AERIAL PHOTO**  
SCALE: 1" = 1000'  
0 500 1000  
SCALE IN FEET



Drawing Copyright © 2007 Clough Harbour & Associates LLP



CLOUGH HARBOUR & ASSOCIATES LLP  
2139 Silas Deane Highway, Suite 212 • Rocky Hill, CT 06067-2336  
Main: (860) 557-4557 • www.cloughharbour.com

CHA PROJ. NO. - 15363-1016




OPTASITE, INC.  
1 RESEARCH DRIVE, SUITE 200C  
WESTBOROUGH, MA 01581

SITE ID:  
CT-999-0099  
SITE NAME:  
WOODBRIDGE  
SITE ADDRESS:  
1 DEERFIELD LANE  
ANSONIA, CT 06401  
NEW HAVEN COUNTY


SHEET TITLE:  
AERIAL PHOTO

DATE:  
02/09/07

REVISION:  
0

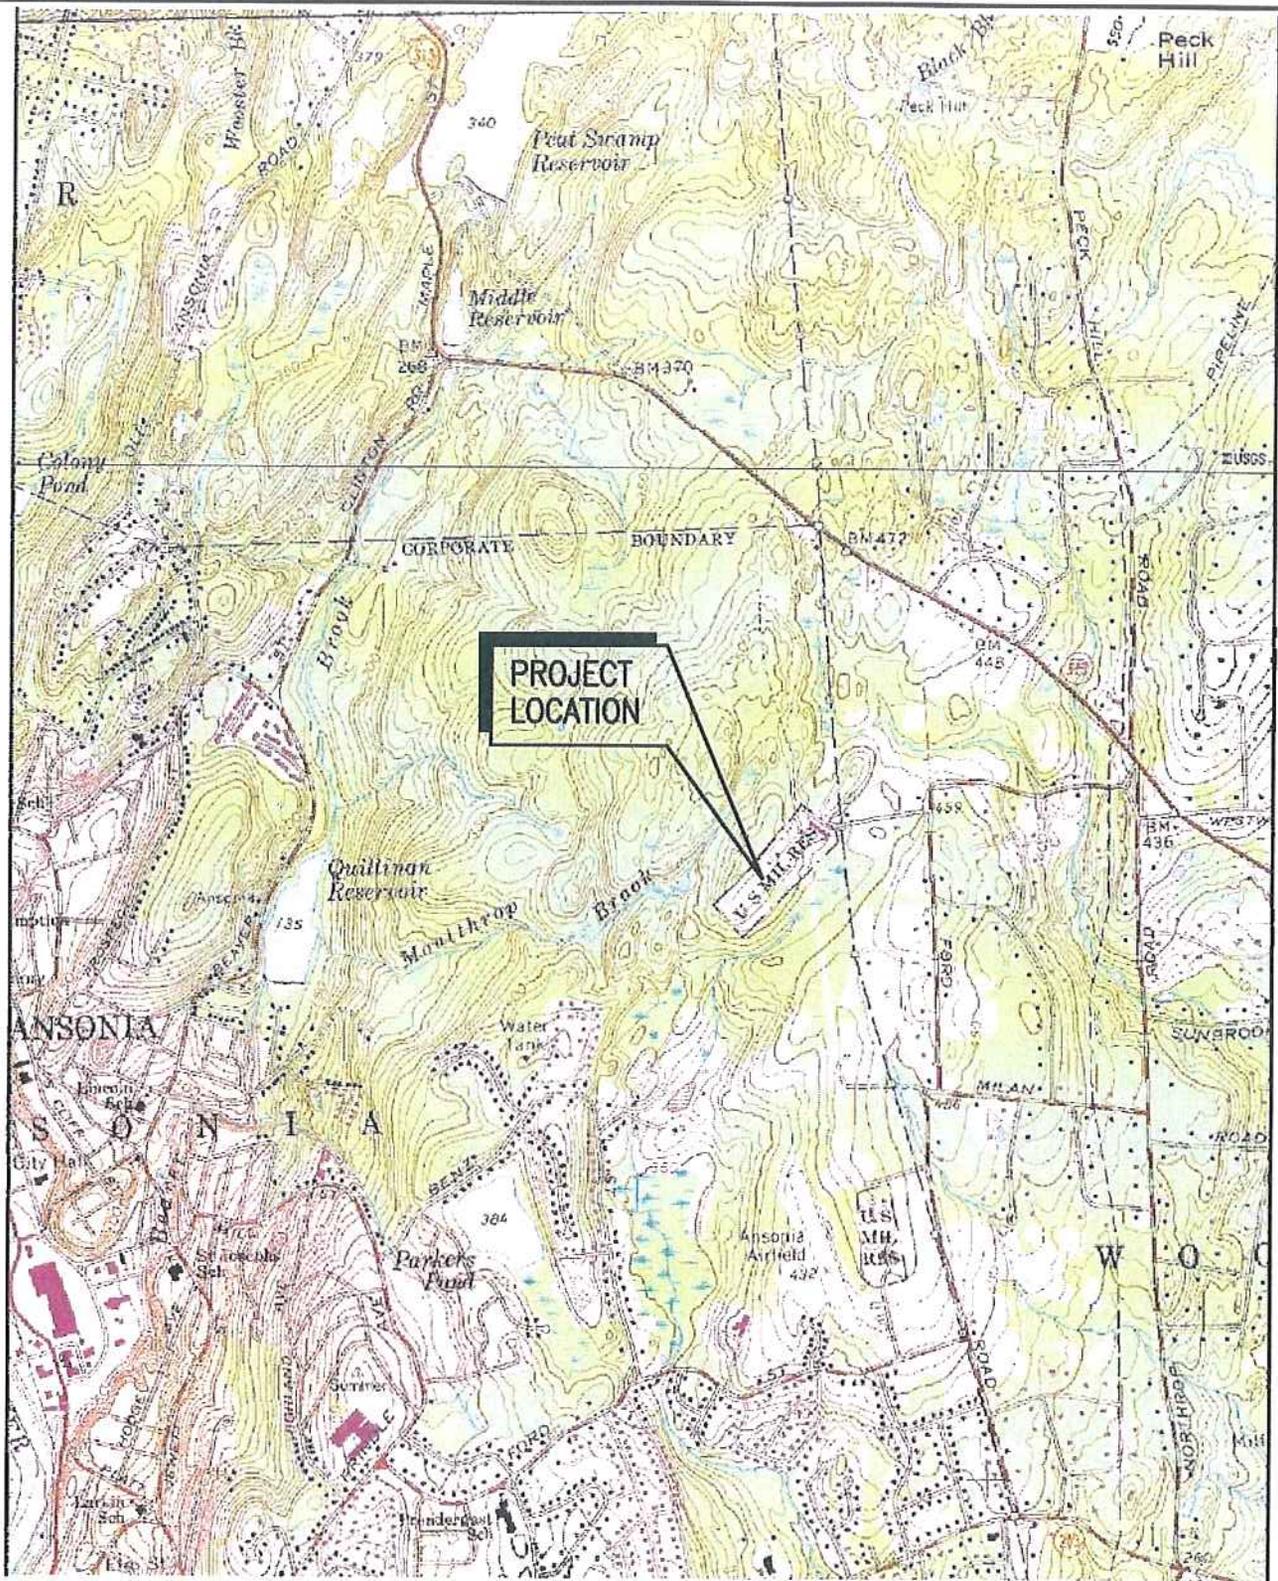

1 USGS TOPO MAP: ANSONIA 41073-C1  
 SCALE: 1" = 2000'

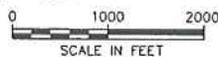

Drawing Copyright © 2007 Cough Harbour & Associates LLP



CLOUGH HARBOUR & ASSOCIATES LLP  
 2159 Silas Deane Highway, Suite 212 - Rocky Hill, CT 06087-2336  
 Main: (860) 257-4557 - www.coughharbour.com

CHA PROJ. NO. - 15363-1016



OPTASITE, INC.  
 1 RESEARCH DRIVE, SUITE 200C  
 WESTBOROUGH, MA 01581

SITE ID:  
 CT-999-0099  
 SITE NAME:  
 WOODBRIDGE  
 SITE ADDRESS:  
 1 DEERFIELD LANE  
 ANSONIA, CT 06401  
 NEW HAVEN COUNTY

SHEET TITLE:  
 USGS TOPO MAP

DATE:  
 02/09/07

REVISION:  
 0



CLOUGH HARBOUR & ASSOCIATES LLP

May 9, 2007

Optasite Towers LLC  
1 Research Drive, Suite 200C  
Westborough, MA 01581

**RE: Tree Inventory**  
**Site: Woodbridge**  
**1 Deerfield Lane**  
**Ansonia, CT 06401**  
**CHA # 15363-1016-1601**

A site survey was completed at the subject site in January 2007. A requirement of the survey involved determining the location of all trees within the topographic survey area that have a diameter at breast height of 6" or larger. As can be seen on the site access map, there are no trees with a diameter of 6" or larger within the area of the proposed access road and compound. Therefore, removal of 6" diameter or larger trees is not required to construct the access road and compound.

Very truly yours,

**CLOUGH HARBOUR & ASSOCIATES LLP**

A handwritten signature in cursive script, reading 'Paul Lusitani'.

Paul Lusitani  
Project Engineer IV

I:\15363\Sites\1016 Woodbridge-Ansonia\ZD\WOODBIDGE TREE INVENTORY 05-09-07.doc