


-  **Underground Alignment**
- 1** PERIMETER EROSION CONTROLS ON DOWNSLOPE ALONG CONSTRUCTION AREA & AROUND SPOIL PILE (AS APPROPRIATE)
- 2** INSTALL INLET PROTECTION (AS APPROPRIATE)
- 3** INSTALL CONSTRUCTION ENTRANCE PAD (AS APPROPRIATE)
- 4** STREETS WILL BE PERIODICALLY SWEEPED TO KEEP FREE OF SEDIMENT.

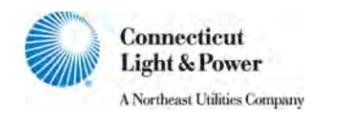



Stamford Reliability Cable Project
Preferred Route with Canal Street
Option (Updated)

Sediment and Erosion Control
Figures
Map 4 of 10



Date: October 7, 2013

Path: Y:\Projects\NorthEast\Utilities\Stamford_Reliability\Cable_Project\WXD\ES_Mapping\ES_Mapping_Line.mxd

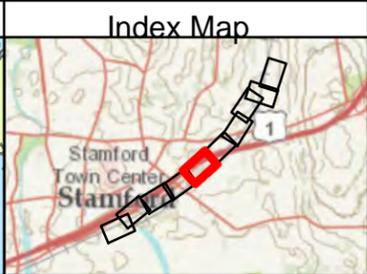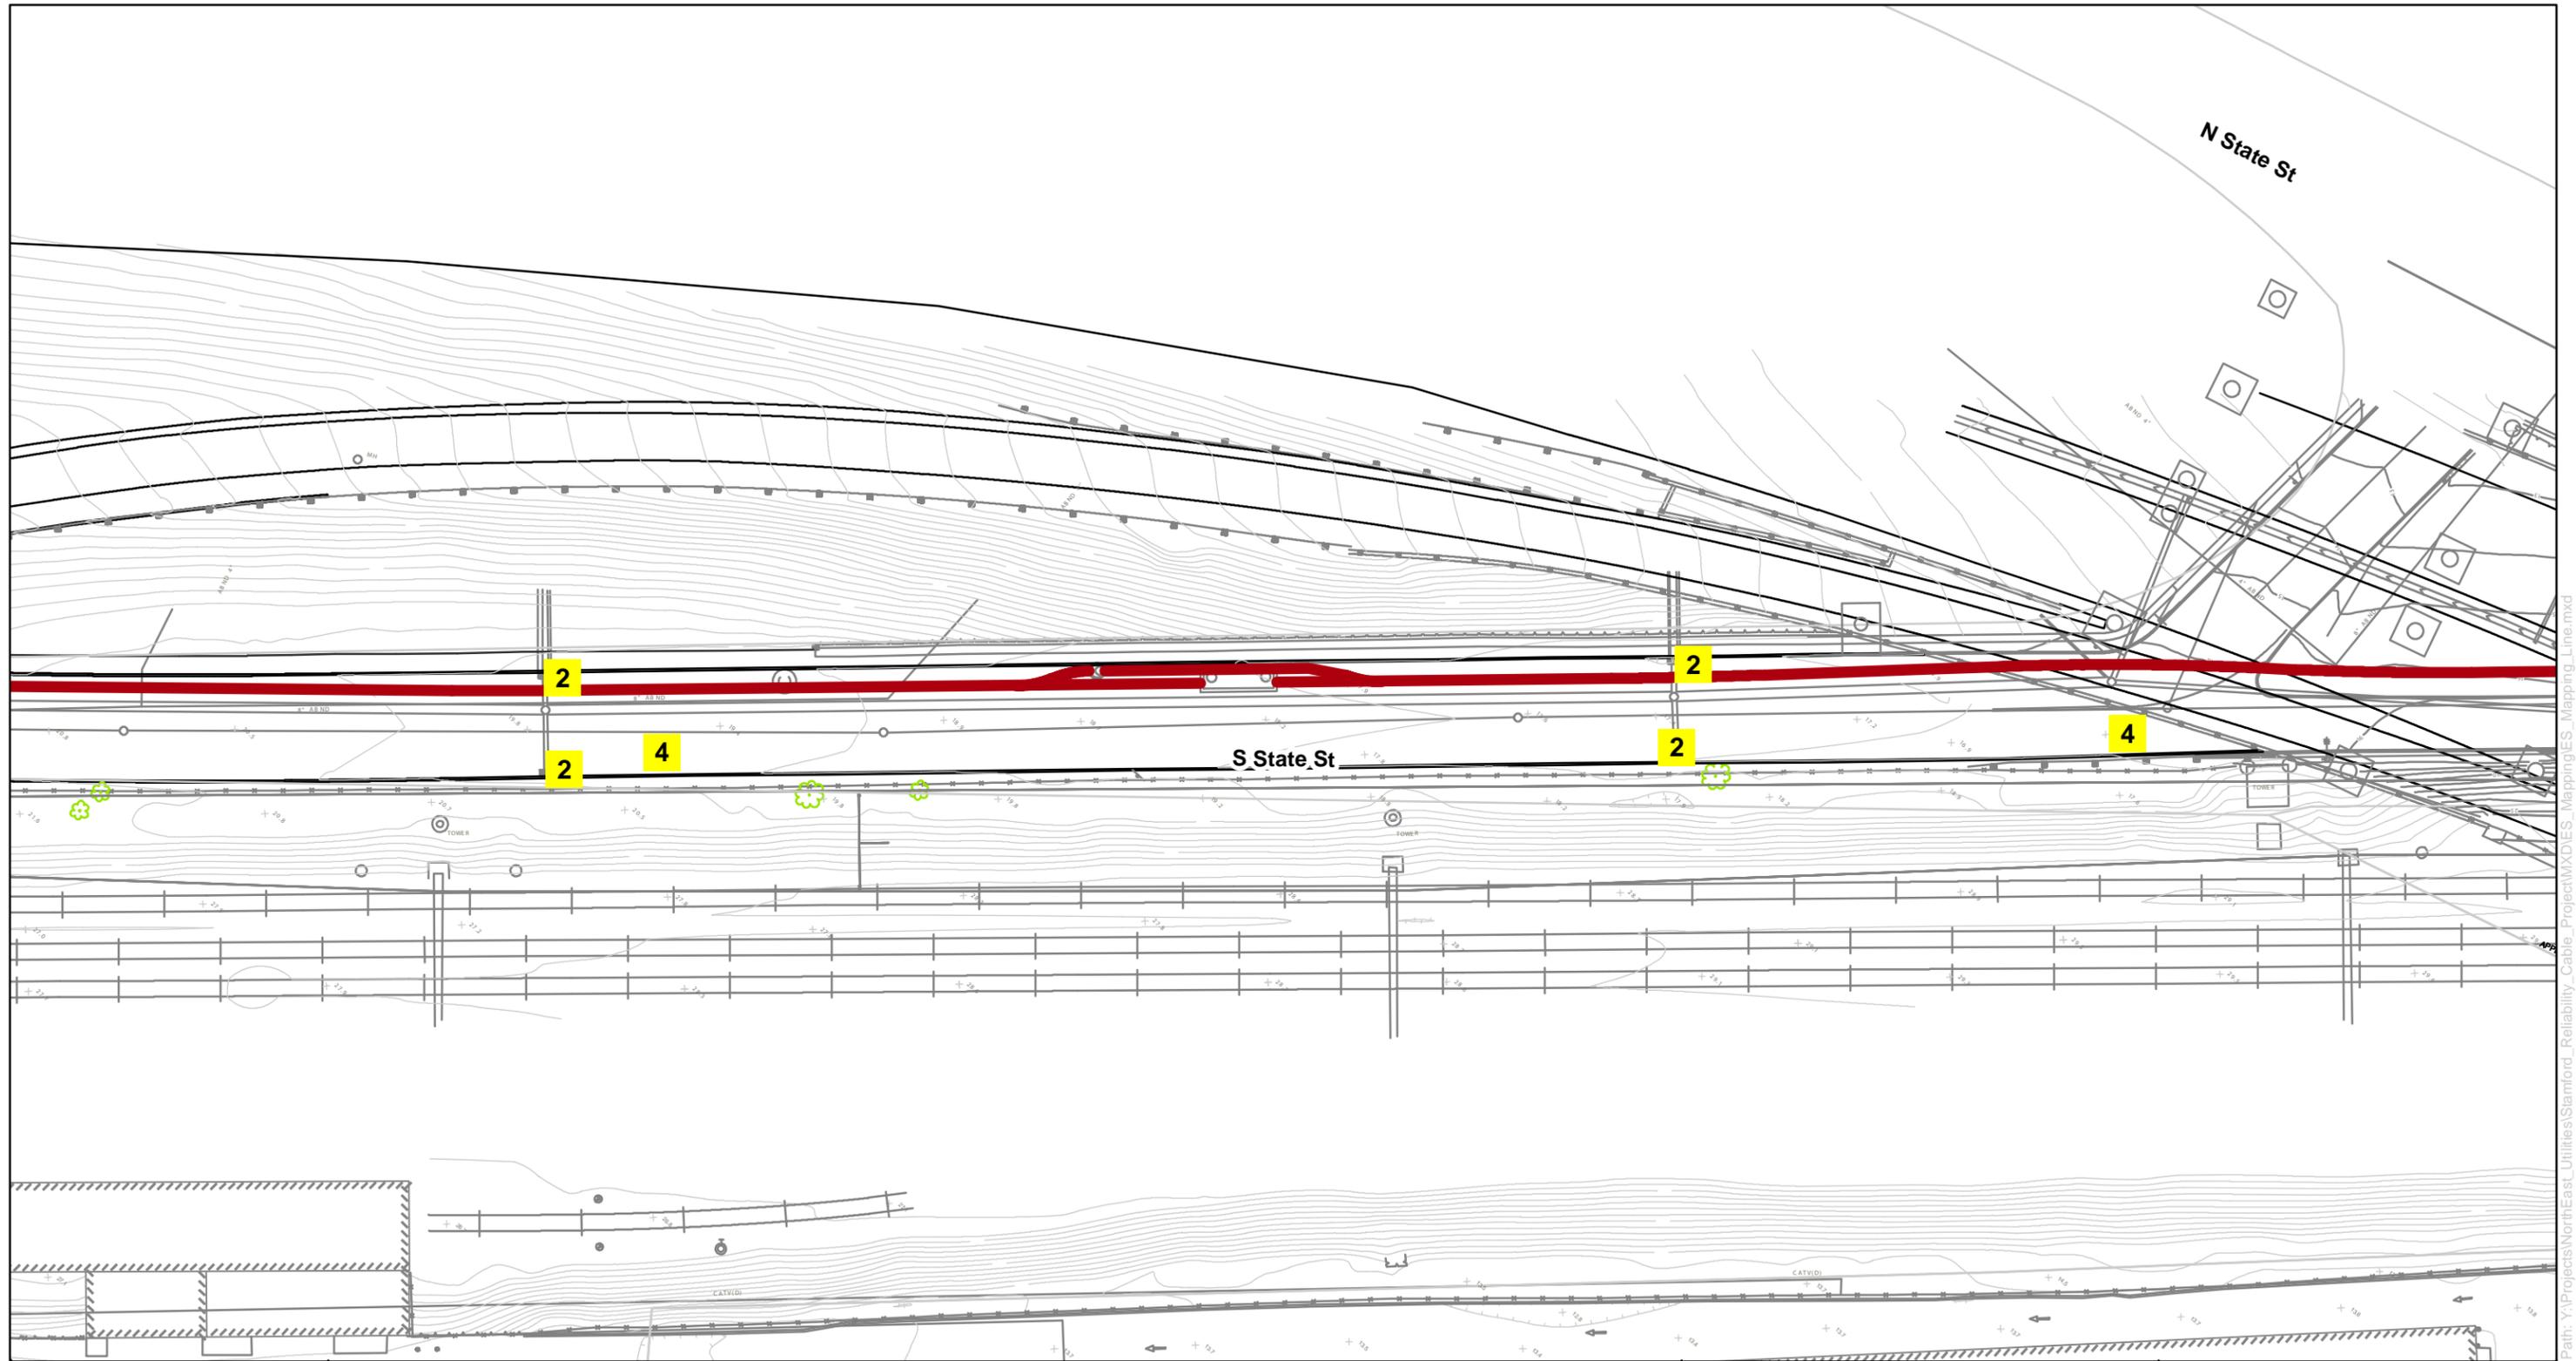

-  **Underground Alignment**
- 1** PERIMETER EROSION CONTROLS ON DOWNSLOPE ALONG CONSTRUCTION AREA & AROUND SPOIL PILE (AS APPROPRIATE)
- 2** INSTALL INLET PROTECTION (AS APPROPRIATE)
- 3** INSTALL CONSTRUCTION ENTRANCE PAD (AS APPROPRIATE)
- 4** STREETS WILL BE PERIODICALLY SWEEPED TO KEEP FREE OF SEDIMENT.





Stamford Reliability Cable Project
Preferred Route with Canal Street
Option (Updated)

Sediment and Erosion Control
Figures
Map 5 of 10



Date: October 7, 2013

Path: Y:\Projects\NorthEast\Utilities\Stamford_Reliability_Cable_Project\WXDIES_Mapping\ES_Mapping_Line.mxd

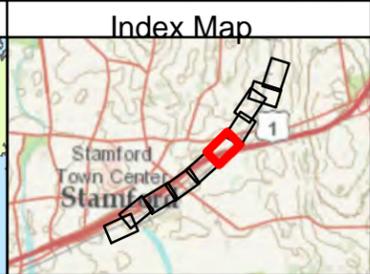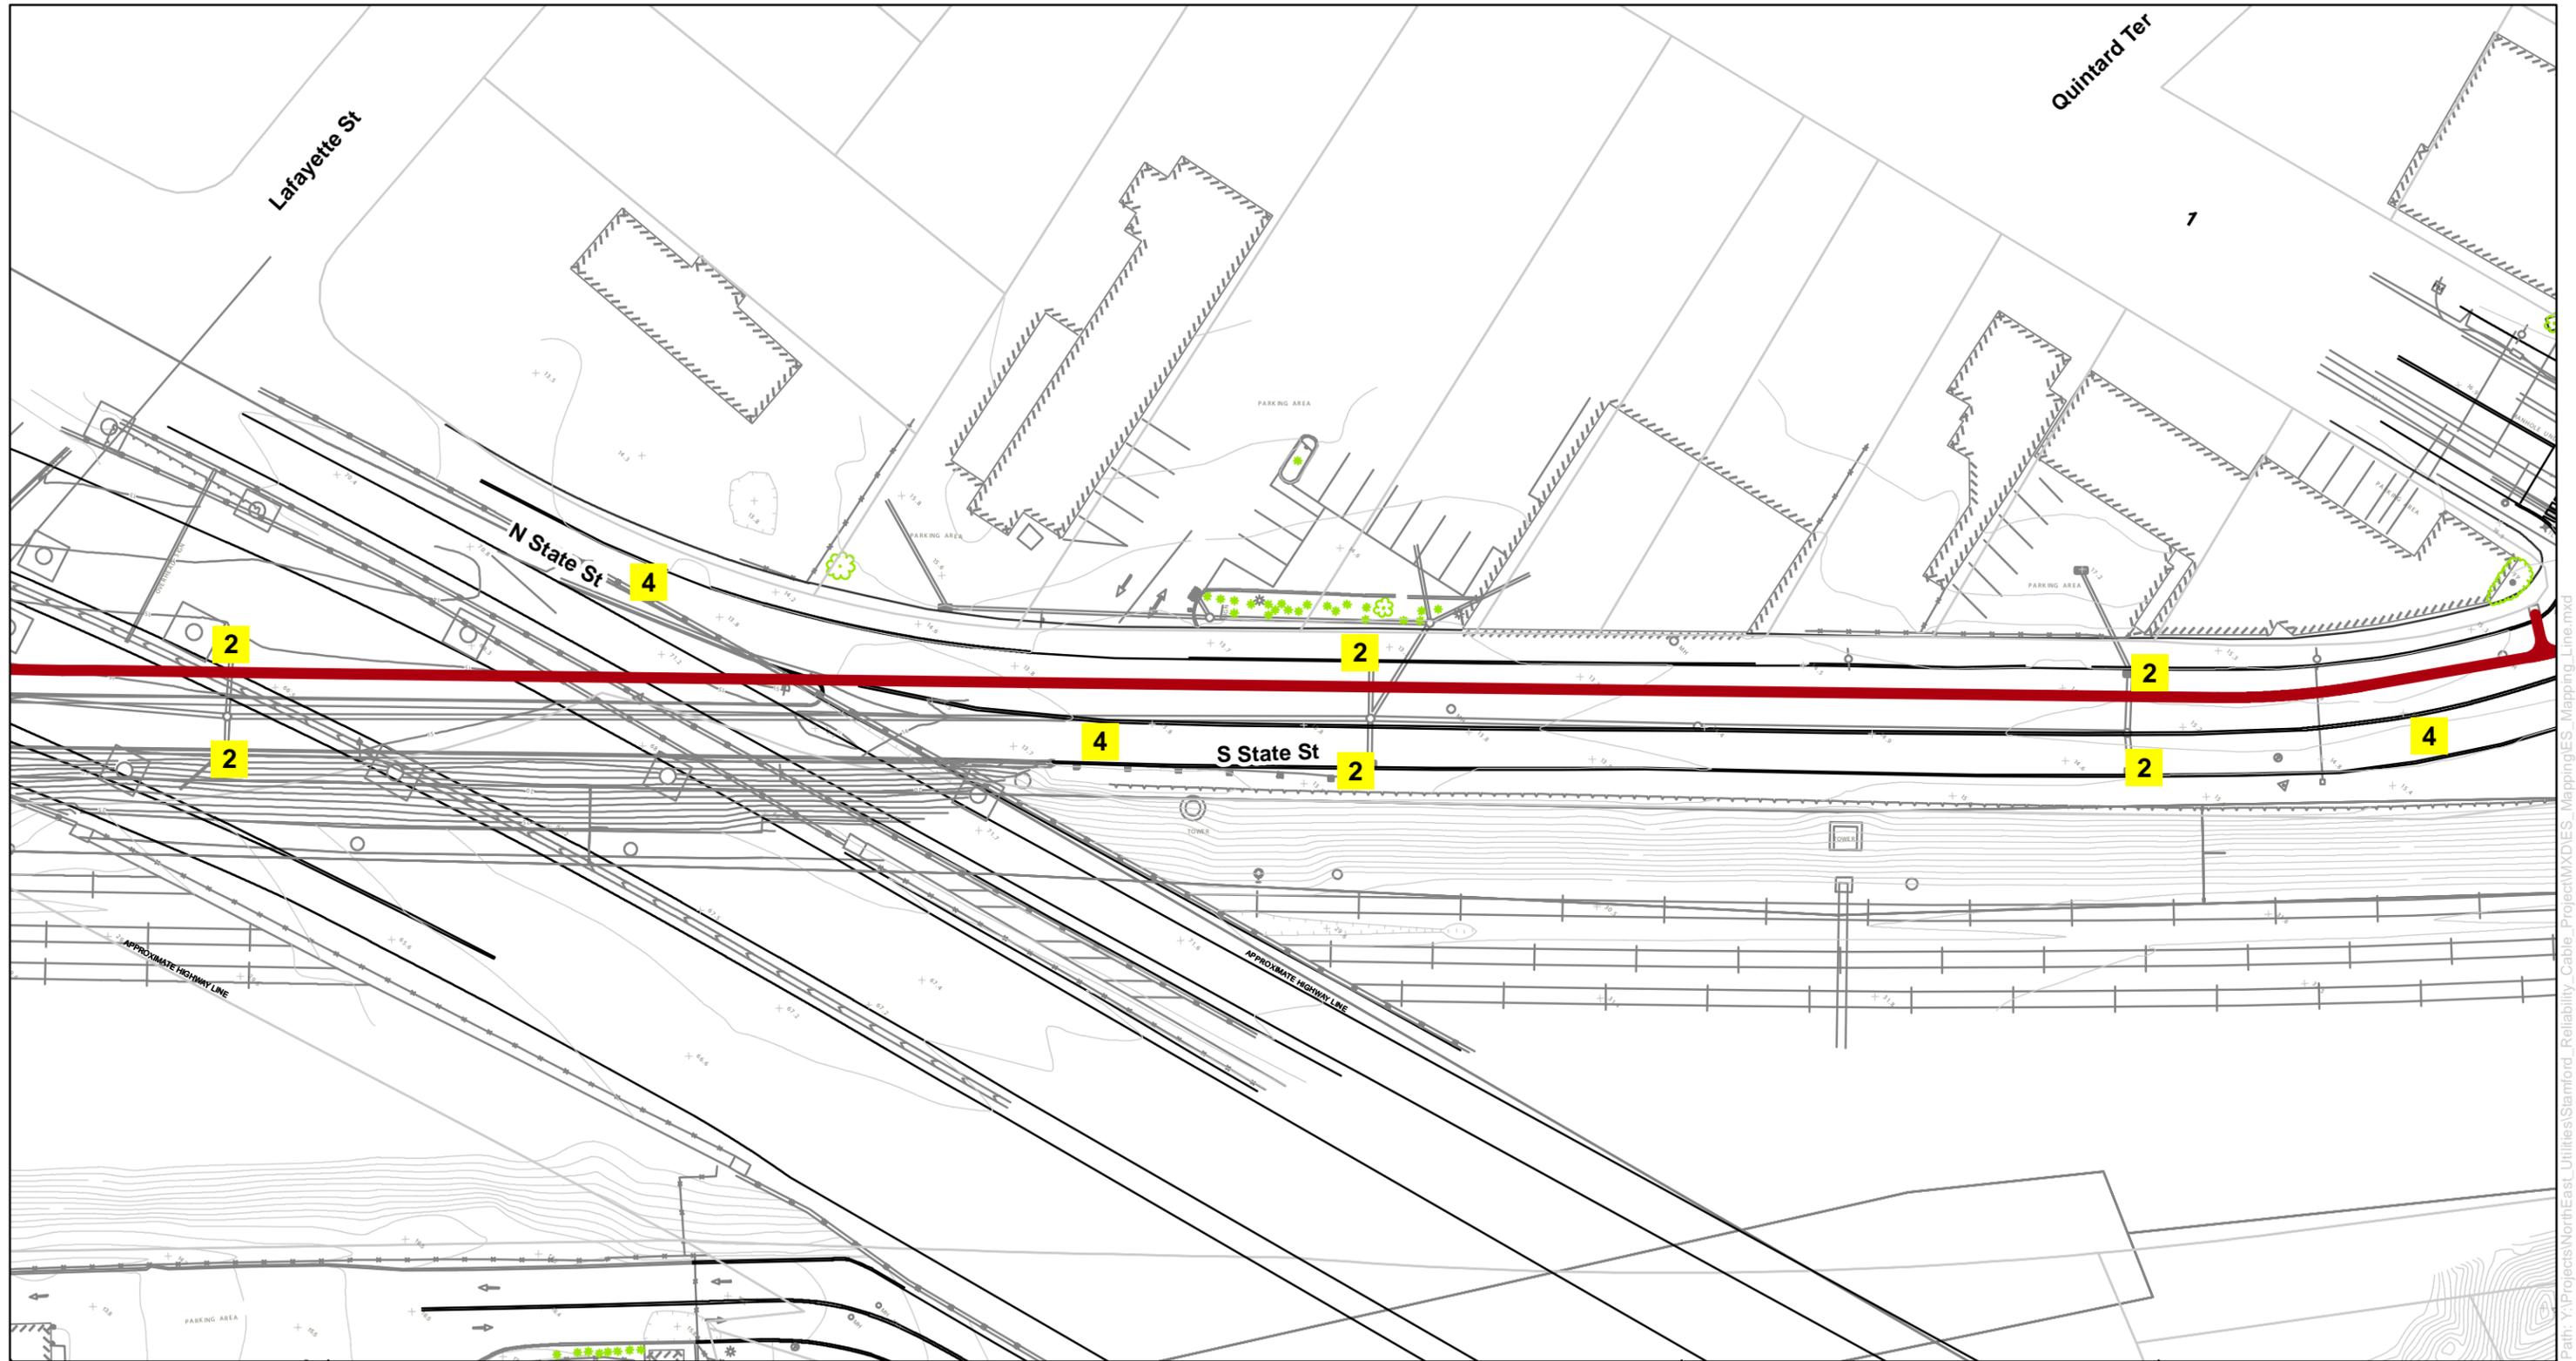

-  **Underground Alignment**
- 1** PERIMETER EROSION CONTROLS ON DOWNSLOPE ALONG CONSTRUCTION AREA & AROUND SPOIL PILE (AS APPROPRIATE)
- 2** INSTALL INLET PROTECTION (AS APPROPRIATE)
- 3** INSTALL CONSTRUCTION ENTRANCE PAD (AS APPROPRIATE)
- 4** STREETS WILL BE PERIODICALLY SWEEPED TO KEEP FREE OF SEDIMENT.



Stamford Reliability Cable Project
Preferred Route with Canal Street
Option (Updated)

Sediment and Erosion Control
Figures
Map 6 of 10



Date: October 7, 2013

Path: Y:\Projects\NorthEast\Utilities\Stamford_Reliability_Cable_Project\WXD\ES_Mapping\ES_Mapping_Line.mxd