

STATE OF CONNECTICUT

File# LIS-2013-3570-V

Date of Issuance: December 4, 2013

v.

TOWN OF WESTPORT

CONSENT ORDER

A. With the agreement of the Town of Westport ("Respondent"), the Commissioner of Energy & Environmental Protection ("the Commissioner") finds:

1. The property identified on a Town of Westport Tax Assessor's Map B02, Lot 131 which is located on the north side of Harbor Road, Westport, Connecticut ("the property") is owned by the Town of Westport (as shown on Attachment "A"). The property is located adjacent to the Saugatuck River a tidal, coastal and navigable water of the State and includes tidal wetlands as defined by section 22a-29 of the Connecticut General Statutes ("CGS").
2. On or before September 6, 2013, Respondent repaired and modified approximately 993 linear feet of an existing 1,703 linear foot stone revetment (as shown on Attachment "B") located at the property of which a portion of the revetment is located within an area waterward of the Coastal Jurisdiction Line ("CJL") and within tidal wetlands.
3. The property and the location of the work described in paragraph A.2., above, shall hereinafter be referred to as "the site".
4. Respondent has not received a certificate or permit from the Commissioner under sections 22a-32 and 22a-361 of the CGS for the repair and modification of the stone revetment described in paragraph A.2. above.
5. By virtue of the above, Respondent has violated sections 22a-361 and 22a-32 of the CGS.
6. On October 9, 2013, Respondent submitted Certificate of Permission (COP) application #201304598-KZ to retain and complete the revetment repair work described in paragraph A.2., above.

B. With the agreement of the Respondent, the Commissioner, acting under sections 22a-6, 22a-32, and 22a-361 of the CGS, orders Respondent as follows:

1. Retention of reconstructed stone revetment: Respondent may retain the work completed at the site consisting of the reconstructed stone revetment described in paragraph A.2, above, pending a final determination on a Certificate of Permission (COP) application #201304598-KZ identified in paragraph B.2., below, provided the Respondent can adequately justify the need for such revetment repairs.
2. COP Application. In the event that the Commissioner's final determination on the COP application #201304598-KZ requires modification or removal of the existing completed revetment work waterward of the coastal jurisdiction line, Respondent shall, not later than 30 days following issuance of a final determination, submit a timetable to the Commissioner for his review and written approval for conforming the existing structure to the terms and conditions of said decision. Upon written approval, Respondent shall conform such existing structures in accordance with the COP decision and the approved timetable.
3. No Additional Work. Respondent shall not conduct any work waterward of the coastal jurisdiction line or in tidal wetlands at the site without prior written authorization of the Commissioner in accordance with sections 22a-361 and 22a-32 of the CGS, except for routine maintenance as defined in sections 22a-363a and 22a-32 of the CGS.
4. Full compliance. Respondent shall not be considered in full compliance with this Consent Order until all actions required by this Consent Order have been completed as approved and to the satisfaction of the Commissioner.
5. Supplemental Environmental Project.
 - a. The Respondent has agreed to fund a supplemental environmental project ("SEP") or projects as selected by the Department according to its February 15, 1996 "Policy on Supplemental Environmental Projects." Therefore, on or before thirty (30) days after the date of issuance of this Consent Order, the Respondent shall pay \$3,500 to the Long Island Sound SEP Account. The payment shall be mailed or personally delivered to the Department of Energy & Environmental Protection, Bureau of Financial and Support Services, Accounts Receivable Office, 79 Elm Street, Hartford, Connecticut 06106-5127, and shall be by certified or bank check payable to the "Treasurer, State of Connecticut," with notation thereon "Long Island Sound SEP Account" and "Consent Order No. LIS-2013-3570-V."
 - b. If the Respondent fails to fund the SEP in accordance with paragraph 5.a. above, the Respondent shall immediately pay a civil penalty of \$5,000. The Respondent shall pay such civil penalty in accordance with the provisions of paragraph B.6 of this Consent Order.

- c. The Respondent shall not claim or represent that any SEP payment made pursuant to this Consent Order constitutes an ordinary business expense or charitable contribution or any other type of tax deductible expense, and the Respondent shall not seek or obtain any other tax benefit such as a tax credit as a result of the payment under this paragraph.
 - d. If and when the Respondent disseminates any publicity, including but not limited to any press releases regarding funding a SEP, the Respondent shall include a statement that such funding is in partial settlement of an enforcement action brought by the Commissioner.
6. Payment of penalties. Payment of penalties under this Consent Order shall be mailed or personally delivered to the "Connecticut Department of Energy & Environmental Protection," Financial Management Office, 79 Elm Street, Hartford, CT 06106-5127, and shall be by certified or bank check payable to the Connecticut Department of Energy & Environmental Protection. The check shall state on its face, "Office of Long Island Sound Programs, Consent Order No. LIS-2013-3570-V."
7. Approvals. If the Commissioner notifies the Respondent that any document or other action is deficient, and does not approve it with conditions or modifications, it is deemed disapproved, and Respondent shall correct the deficiencies and resubmit it within the time specified by the Commissioner or, if no time is specified by the Commissioner, within thirty days of the Commissioner's notice of deficiencies. In approving any document or other action under this Consent Order, the Commissioner may approve the document or other action as submitted or performed or with such conditions or modifications as the Commissioner deems necessary to carry out the purposes of this Consent Order. Nothing in this paragraph shall excuse noncompliance or delay.
8. Definitions. As used in this Consent Order, "Commissioner" means the Commissioner of Energy & Environmental Protection or an agent of the Commissioner. The date of "issuance" of this Consent Order is the date the Order is deposited in the mail or personally delivered, whichever is earlier.
9. Dates. The date of submission to the Commissioner of any document required by this Consent Order shall be the date such document is received by the Commissioner. The date of any notice by the Commissioner under this Consent Order, including but not limited to notice of approval or disapproval of any document or other action, shall be the date such notice is personally delivered or the date three days after it is mailed by the Commissioner, whichever is earlier. Except as otherwise specified in this Consent Order, the word "day" as used in this Order means calendar day. Any document or action which is required by this Order to be submitted or performed by a date which falls on a Saturday, Sunday or a Connecticut or federal legal holiday shall be submitted or

performed on or before the next day which is not a Saturday, Sunday, or Connecticut or federal holiday.

10. Notification of noncompliance. In the event that Respondent become aware that it did not or may not comply, or did not or may not comply on time, with any requirement of this Consent Order or of any document required hereunder, Respondent shall immediately notify the Commissioner and shall take all reasonable steps to ensure that any noncompliance or delay is avoided or, if unavoidable, is minimized to the greatest extent possible. In so notifying the Commissioner, Respondent shall state in writing the reasons for the noncompliance or delay and propose, for the review and written approval of the Commissioner, dates by which compliance will be achieved, and Respondent shall comply with any dates which may be approved in writing by the Commissioner. Notification by Respondent shall not excuse noncompliance or delay. The Commissioner's approval of any revised compliance dates shall not excuse noncompliance or delay unless specifically so stated by the Commissioner in writing.
11. Certification of documents. Any document, including but not limited to any notice, which is required to be submitted to the Commissioner under this Consent Order shall be signed by a duly authorized representative of the Respondent and by the individual or individuals responsible for actually preparing such document, each of whom shall certify in writing as follows:

"I have personally examined and am familiar with the information submitted in this document and all attachments thereto, and I certify that based on reasonable investigation, including my inquiry of those individuals responsible for obtaining the information, the submitted information is true, accurate and complete to the best of my knowledge and belief. I understand that any false statement made in the submitted information may be punishable as a criminal offense in accordance with Section 22a-6 of the Connecticut General Statutes, under Section 53a-157b of the Connecticut General Statutes, and in accordance with any other applicable statute."
12. Noncompliance. This Consent Order is a final order of the Commissioner with respect to the matters addressed herein, and is nonappealable and immediately enforceable. Failure to comply with this Consent Order may subject Respondent to an injunction and penalties under Chapters 439, and 446i of the General Statutes.
13. False statements. Any false statement in any information submitted pursuant to this Consent Order may be punishable as a criminal offense in accordance with section 22a-6, under section 53a-157b of the CGS.
14. Notice of transfer; liability of Respondent and others. Until Respondent have fully complied with this Consent Order, Respondent shall notify the Commissioner in writing

no later than fifteen days after transferring all or any portion of the site, structures, obstructions, encroachments, fill, operations or facilities which are the subject of this Consent Order, or obtaining a new mailing or location address. Respondent's obligations under this Consent Order shall not be affected by the passage of title to the site to any other person or municipality. A future owner of the site may be subject to the issuance of an Order from the Commissioner.

15. Commissioner's powers. Nothing in this Consent Order shall affect the Commissioner's authority to institute any proceeding or take any action to prevent or abate violations of law, prevent or abate pollution, recover costs and damages for adverse impacts to natural resources and to impose penalties for violations of law, including but not limited to violations of any permit issued by the Commissioner. If at any time the Commissioner determines that the actions taken by Respondent pursuant to this Consent Order have not successfully corrected all violations, the Commissioner may institute any proceeding to require Respondent to undertake further investigation or further action to correct violations.
16. Respondent's obligations under law. Nothing in this Consent Order shall relieve Respondent of other obligations under applicable federal, state and local law.
17. No assurance by Commissioner. No provision of this Consent Order or inaction by the Commissioner shall be construed to constitute an assurance by the Commissioner that the corrective actions taken by Respondent pursuant to this Order will result in compliance with regard to any statute, regulation, permit, order or other authorization not identified hereunder.
18. Access to site. Any representative of the Department Energy & Environmental Protection may enter the site without prior notice for the purposes of monitoring and enforcing the actions required or allowed by this Consent Order.
19. No effect on rights of other persons. This Consent Order shall neither create nor affect any rights of persons who or municipalities which are not parties to this Consent Order.
20. Notice to Commissioner of changes. Within fifteen days of the date Respondent becomes aware of a change in any information submitted to the Commissioner under this Consent Order, or that any such information was inaccurate or misleading or that any relevant information was omitted, Respondent shall submit the correct or omitted information to the Commissioner.
21. Submission of documents. Any document required to be submitted to the Commissioner under this Consent Order or any contact required to be made with the Commissioner shall, unless otherwise specified in writing by the Commissioner, be directed to:

Kevin Zawoy
Department of Energy & Environmental Protection
Office of Long Island Sound Programs
79 Elm Street
Hartford, CT 06106-5127
(860) 424-3034
Fax # (860) 424-4054

The undersigned certifies that he is fully authorized to enter into this Consent Order and to legally bind Respondent to the terms and conditions thereof.

Respondent consent to the issuance of this Consent Order without further notice.

BY: 
Gordon F. Joseoff,
Town of Westport, First Selectmen


11/12/13
Date

Issued as a final order of the Commissioner of Energy & Environmental Protection on

12/3/13, 2013.


Macky McCleary
Deputy Commissioner

" Attachment A "

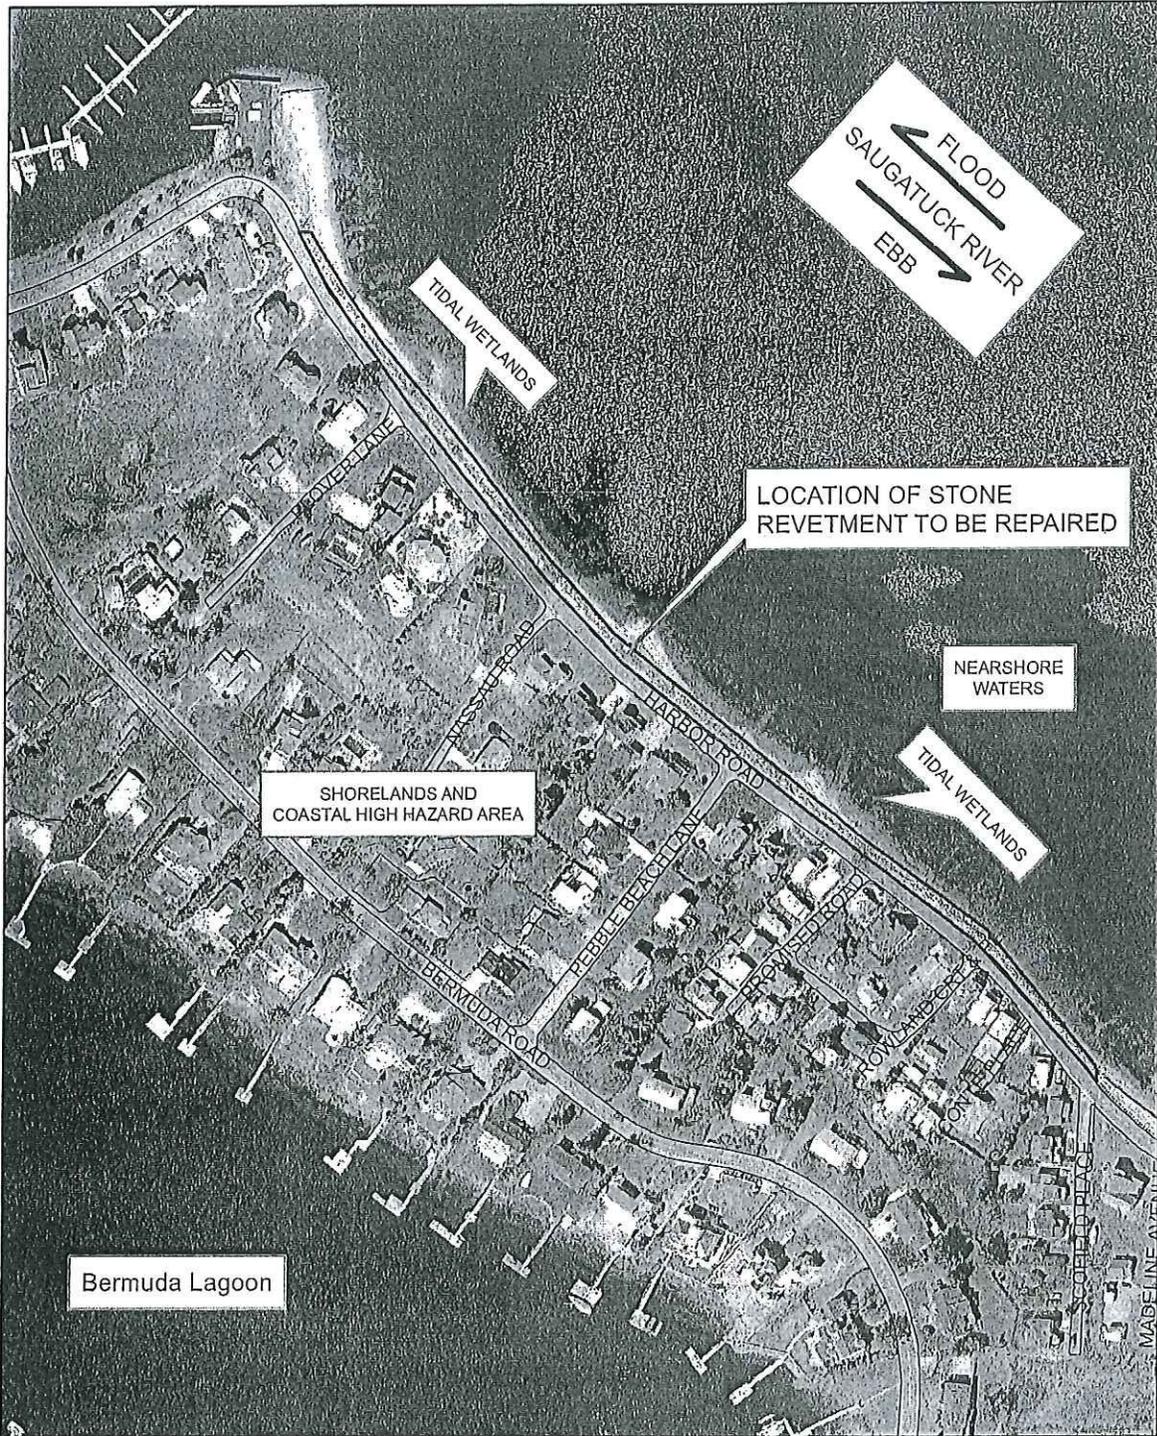

PROJECT:
HARBOR ROAD REVETMENT REPAIRS
HARBOR ROAD, WESTPORT, CT

APPLICANT:
TOWN OF WESTPORT
110 MYRTLE AVE
WESTPORT, CT


DATE: 10/4/13

SEAL:



Attachment "A"
Detailed Site Map
Coastal and Aquatic Resources
April 2005 Aerial Photo



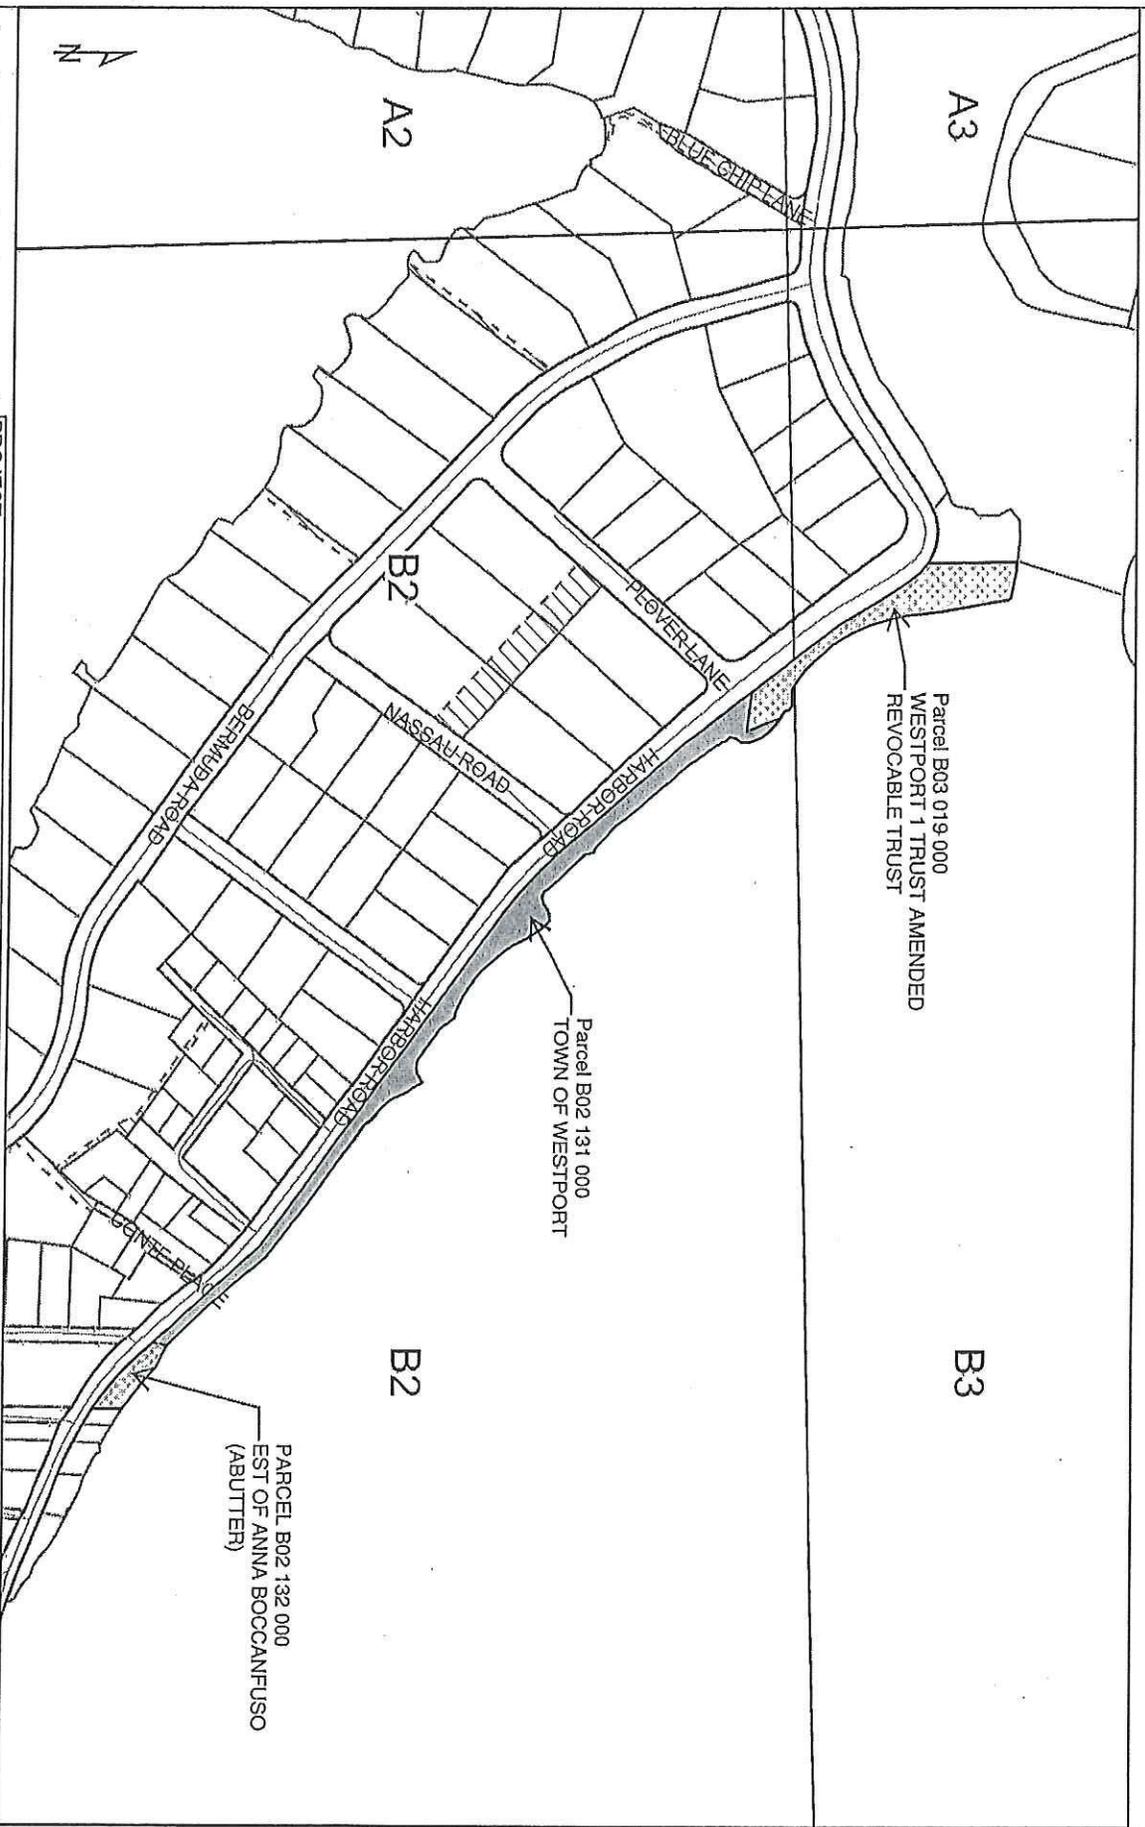


1 inch = 283 feet

PROJECT:
HARBOR ROAD REVELMENT REPAIRS, HARBOR ROAD, WESTPORT, CT
 APPLICANT:
TOWN OF WESTPORT, 110 MYRTLE AVE, WESTPORT, CT
 DATE: 10/4/13

ATTACHMENT # A.2
 TAX ASSESSOR'S MAP


Attachment "B"

NOTE: DATUM IS NAVD88
C/L/H/L = ELEV 5.3
MHW = ELEV 3.3
MLW = ELEV (-)3.8

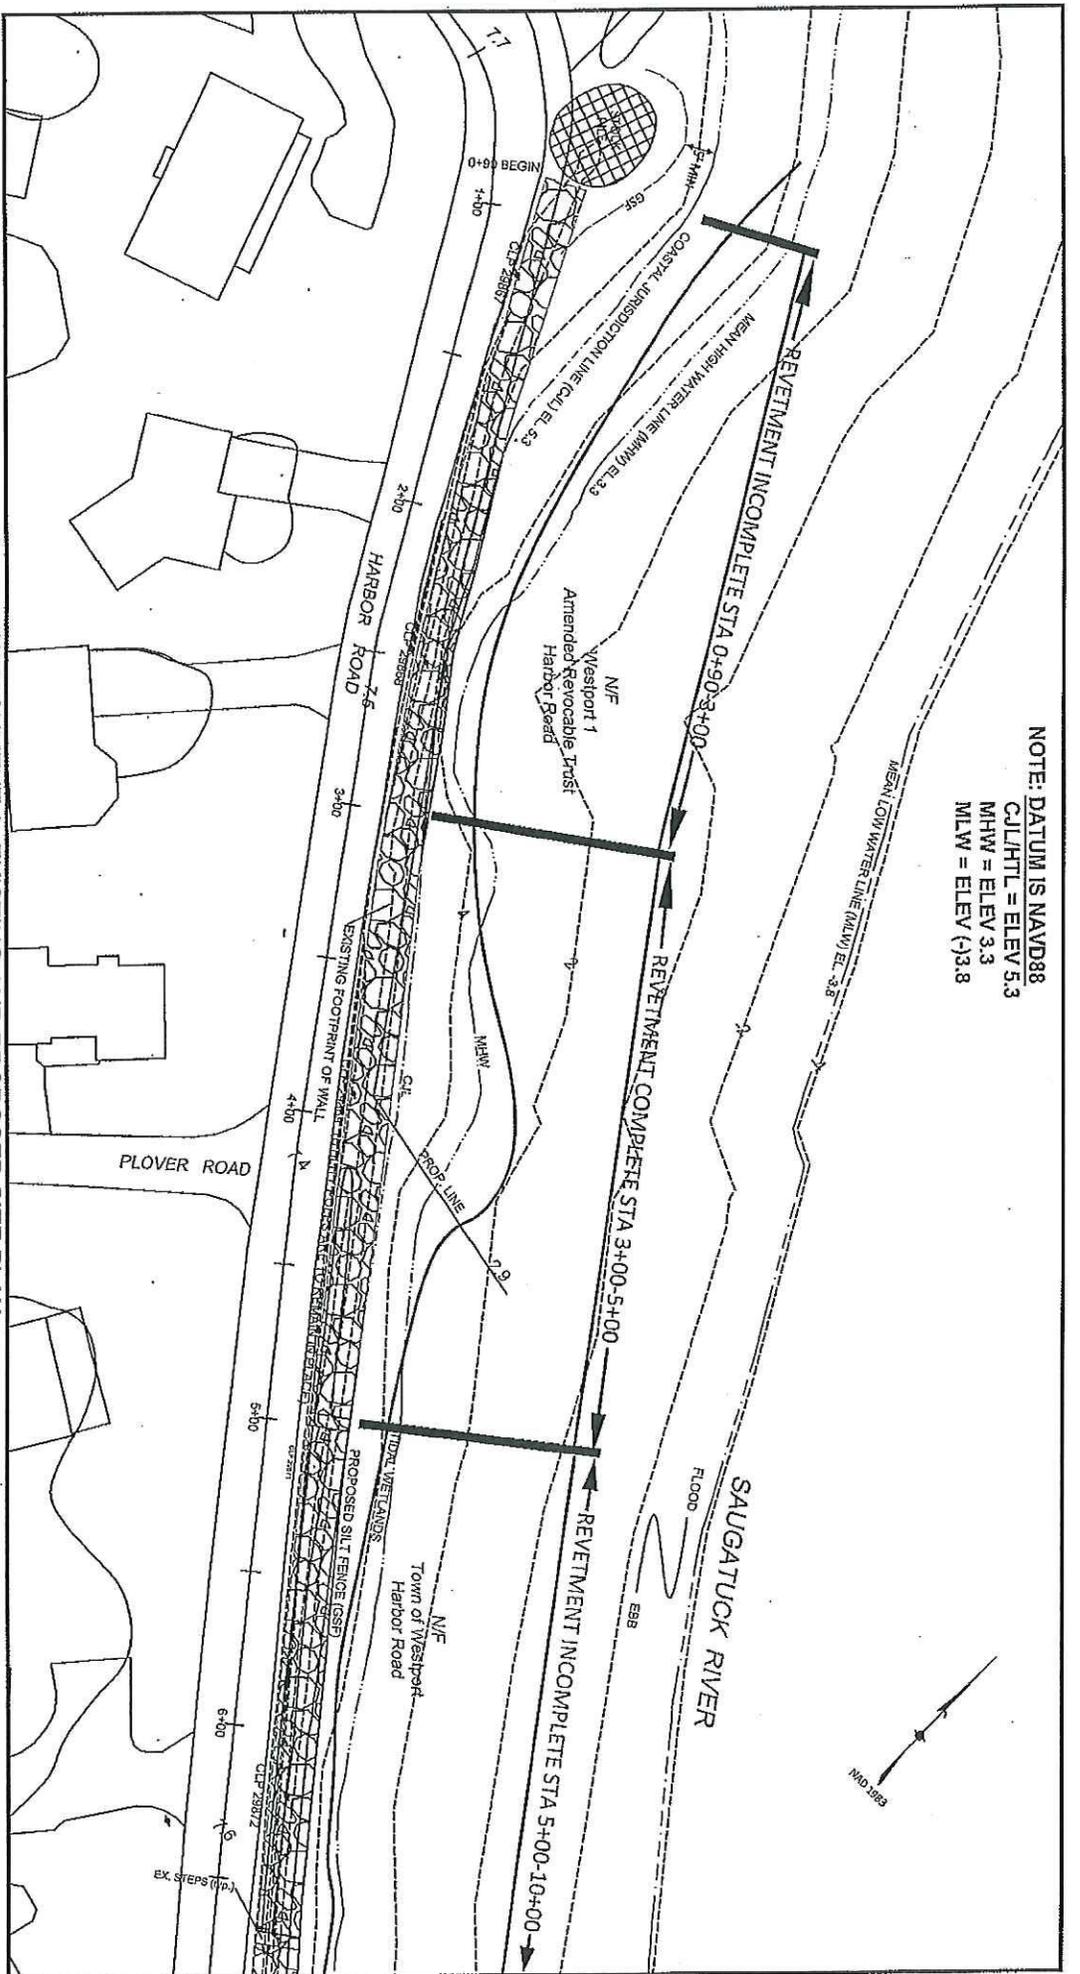

ATTACHMENT A-EXISTING AND PROPOSED SITE PLAN
SCALE: 1"=60'

DRAWN BY:	B. HAMMONS
CHECKED:	P. RATKIEWICH
DATUM:	NAVD 88
SCALE:	1"=60'
DATE:	10/4/2013
REV:	10/18/2013
PROJ. #:	2013-04

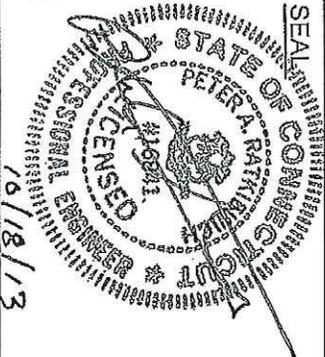


PROJECT:
HARBOR ROAD REVERTMENT REPAIRS

APPLICANT:
TOWN OF WESTPORT
110 MYRTLE AVE
WESTPORT, CT

PREPARED BY:
TOWN OF WESTPORT
ENGINEERING DIVISION
110 MYRTLE AVE
WESTPORT, CT 06880

DWG. #1

NOTE: DATUM IS NAVD88
 C/L/HTL = ELEV 5.3
 MHW = ELEV 3.3
 MLW = ELEV (-)3.8

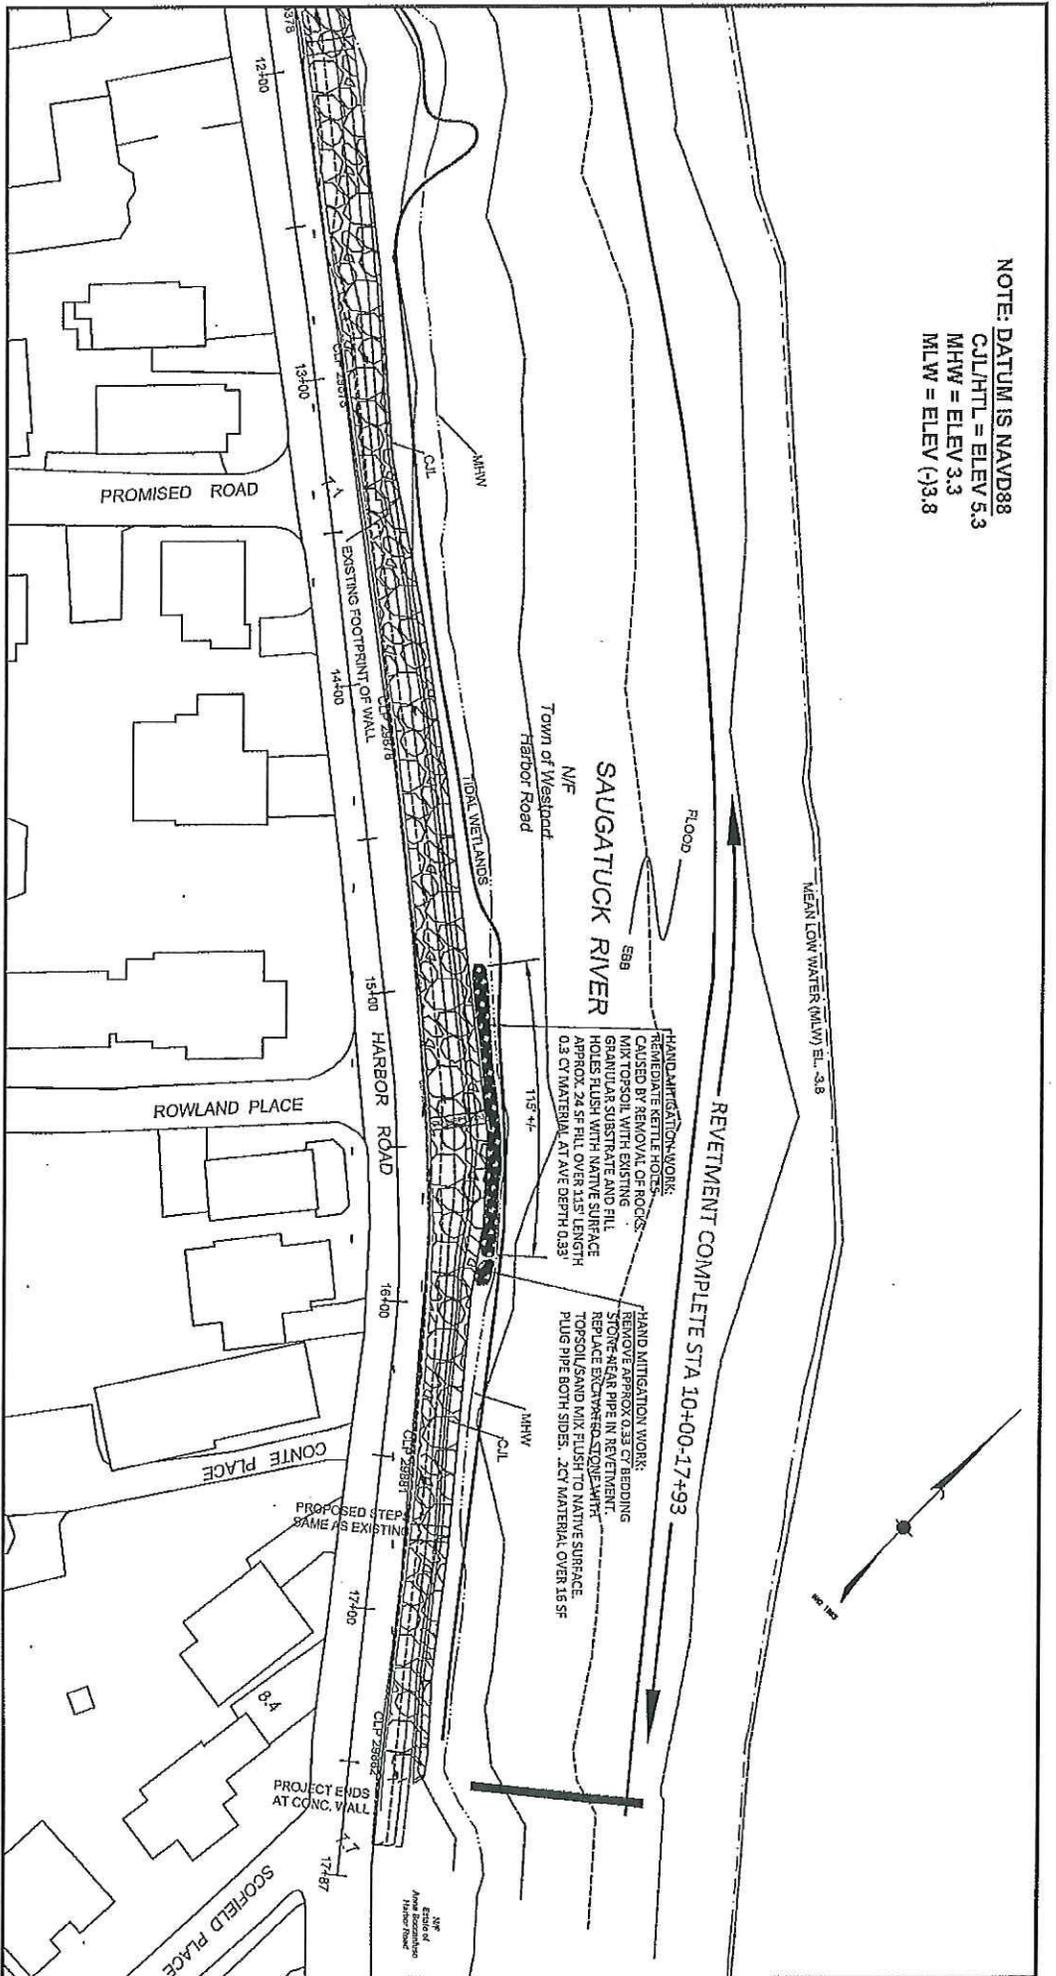

ATTACHMENT A - EXISTING AND PROPOSED SITE PLAN

SCALE: 1"=60'

DRAWN BY:	B. HAMMONS
CHECKED:	P. RATKIEWICH
DATUM:	NAVD 88
SCALE:	1"=60'
DATE	10/4/2013
REV:	10/18/2013
PROJ. #:	2013-04



PROJECT: HARBOR ROAD REVENEMENT REPAIRS
 APPLICANT: TOWN OF WESTPORT
 110 MYRTLE AVE
 WESTPORT, CT

PREPARED BY: TOWN OF WESTPORT
 ENGINEERING DIVISION
 110 MYRTLE AVE
 WESTPORT, CT 06880