

Application by:
TWEED-NEW HAVEN AIRPORT AUTHORITY

VICINITY MAP


RUNWAY SAFETY AREA AND TAXIWAY IMPROVEMENTS PROGRAM
TWEED-NEW HAVEN AIRPORT

Waterbody: TUTTLE BROOK
MORRIS CREEK
City: NEW HAVEN, CT.
County: NEW HAVEN
Date: April, 2005

HGA
Consulting Engineers
(603) 669-5555

DRAWING NO.
O-1

H:\063212\div. ermitting\Contracts\CT_DEP\VOL-1A-01isp\prop-act.dwg

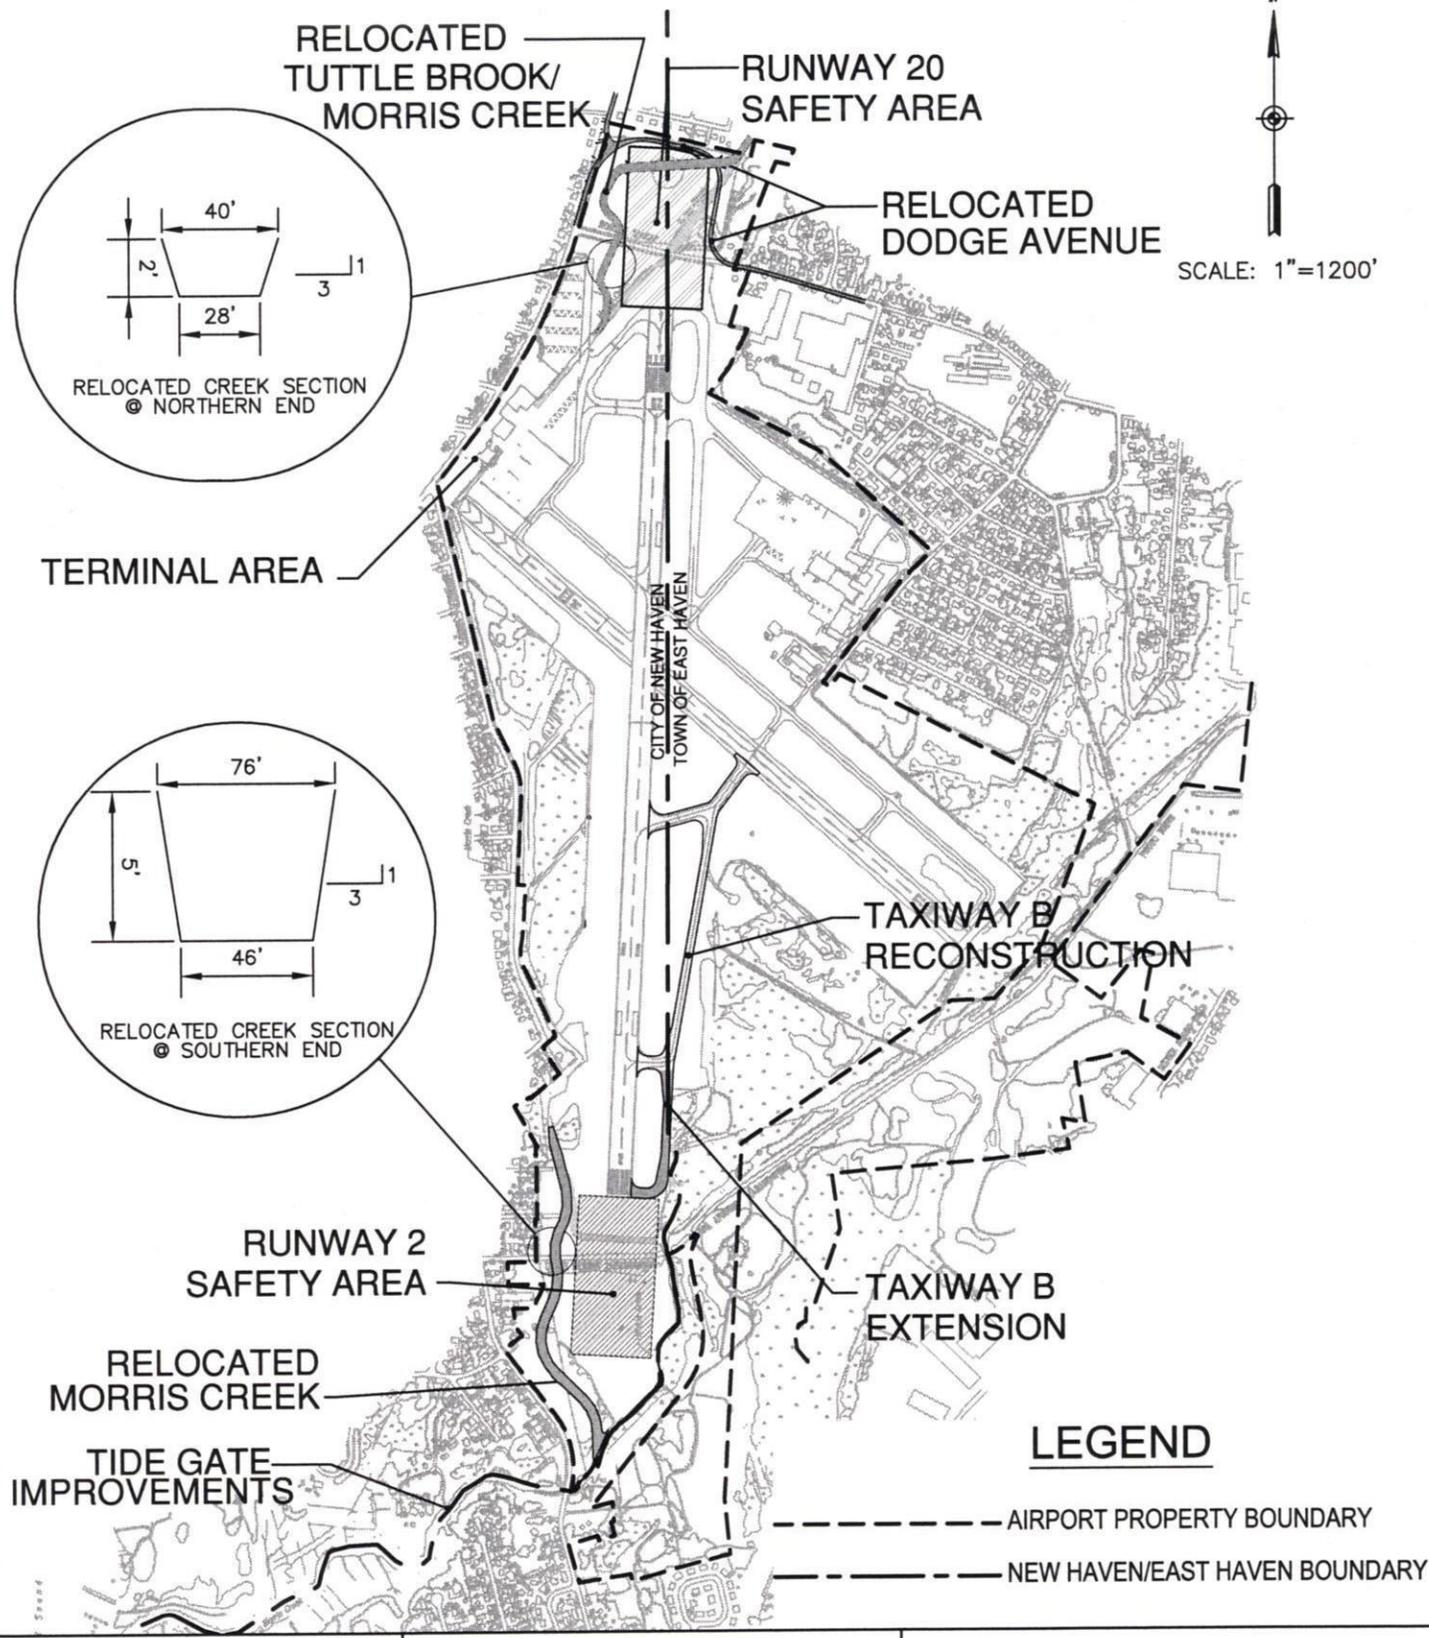

Application by:
TWEED-NEW HAVEN AIRPORT AUTHORITY

Waterbody: TUTTLE BROOK
 MORRIS CREEK

City: NEW HAVEN, CT.

County: NEW HAVEN

Date: January, 2006

PROPOSED ACTION

RUNWAY SAFETY AREA AND TAXIWAY IMPROVEMENTS PROGRAM
TWEED-NEW HAVEN AIRPORT

HGA
 Consulting Engineers
 (603) 669-5555

DRAWING NO.
 0-2

NATURAL RESOURCES LEGEND

- | | |
|--|---|
| <ul style="list-style-type: none"> AIRPORT PROPERTY BOUNDARY NEW HAVEN/EAST HAVEN BOUNDARY TIDAL WETLANDS INLAND WETLANDS RELOCATED MORRIS CREEK (WATERCOURSE) | <ul style="list-style-type: none"> HIGH TIDE LINE - HTL (EXISTING): 4.1' - 4.2' NGVD MEAN HIGH WATER LINE - MHW (EXISTING): 3.5' NGVD MEAN LOW WATER LINE - MLW: -1.4' NGVD MEAN HIGH WATER LINE & HIGH TIDE LINE (PROPOSED): 3.5' NGVD |
|--|---|


PROPOSED CONSTRUCTION LEGEND

- | | |
|---|---|
| <ul style="list-style-type: none"> COMBINED SEWER E-DRAIN E-GAS E-SEWER E-ABANDONED TELEPHONE E-UNDERGROUND TELEPHONE E-WATER E-TREES E-CONTOUR E-FENCE FORCE MAIN P-DRAIN P-ELECTRIC P-MINOR CONTOUR P-MAJOR CONTOUR P-SEWER P-TREE SECURITY FENCE SILT FENCE RUNWAY SAFETY AREA ROAD RIGHT OF WAY CUT AND CAP PIPE LIMIT OF WORK CONCRETE ENCASED DUCT STATIONING | <ul style="list-style-type: none"> RUNWAY SAFETY AREA RUNWAY SAFETY AREA MATTING TYPE A MATTING TYPE E CREEK PLANTINGS OUTLET PROTECTION RUNWAY LIGHT HAY BALES TAXIWAY LIGHTS CONSTRUCTION EQUIPMENT FOOTPRINT FOR CHANNEL EXCAVATION FAA HANDHOLE FAA MANHOLE CATCH BASIN DRAIN MANHOLE SEWER MANHOLE |
|---|---|


LEGEND NOTE

E = EXISTING
P = PROPOSED

Application by: TWEED-NEW HAVEN AIRPORT AUTHORITY	<h1 style="margin: 0;">LEGEND</h1>	RUNWAY SAFETY AREA AND TAXIWAY IMPROVEMENTS PROGRAM TWEED-NEW HAVEN AIRPORT	
Waterbody: TUTTLE BROOK MORRIS CREEK City: NEW HAVEN, CT. County: NEW HAVEN Date: November, 2005	HTA Consulting Engineers (603) 669-5555	DRAWING NO. 0-3.2	

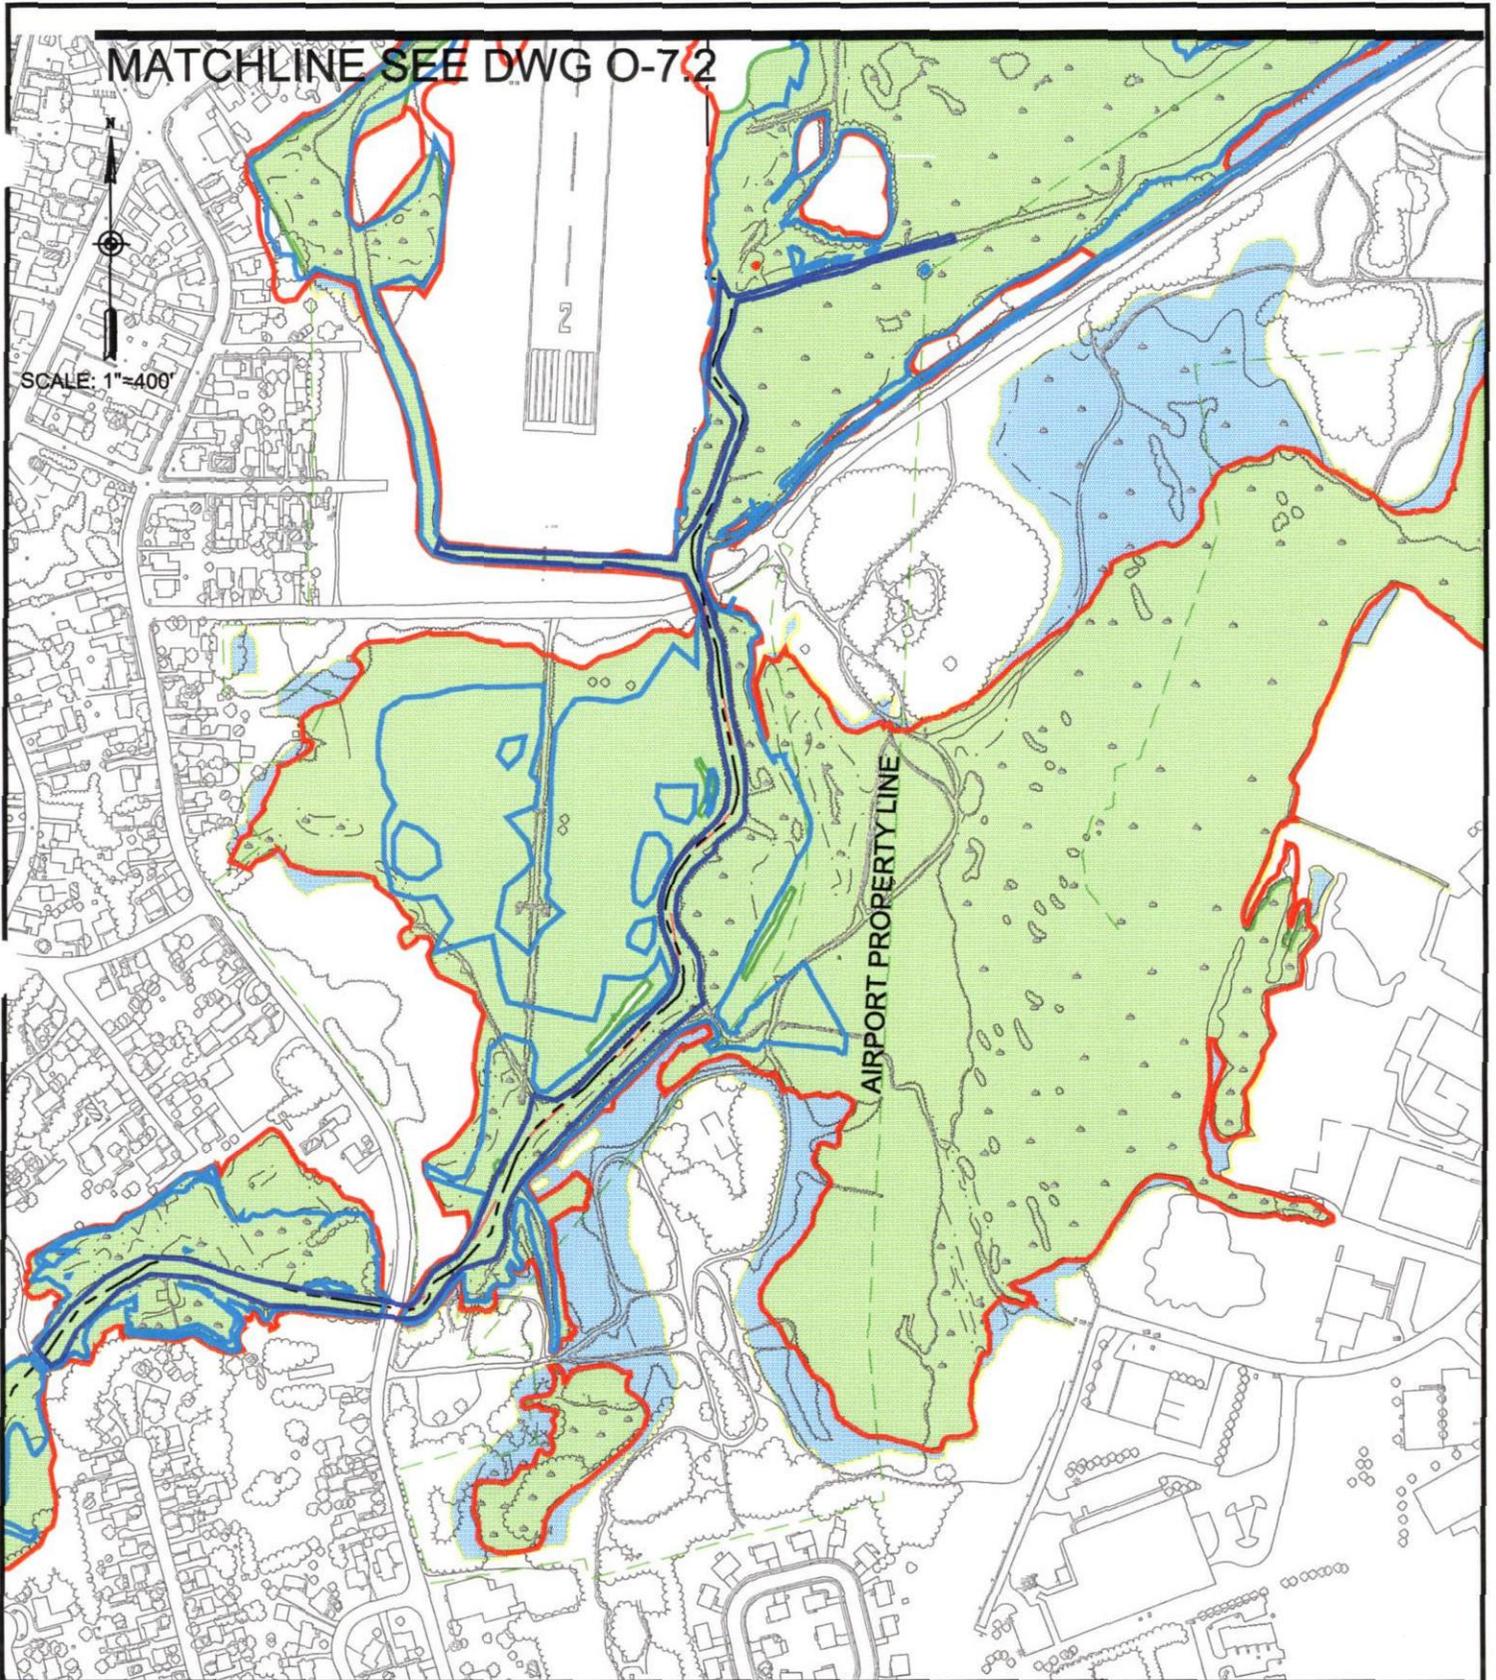

Application by: TWEED-NEW HAVEN AIRPORT AUTHORITY	EXISTING RWY 2 SAFETY AREA T/W 'B' EXTENSION	RUNWAY SAFETY AREA AND TAXIWAY IMPROVEMENTS PROGRAM TWEED-NEW HAVEN AIRPORT
Waterbody: TUTTLE BROOK MORRIS CREEK City: NEW HAVEN, CT. County: NEW HAVEN Date: November, 2005		

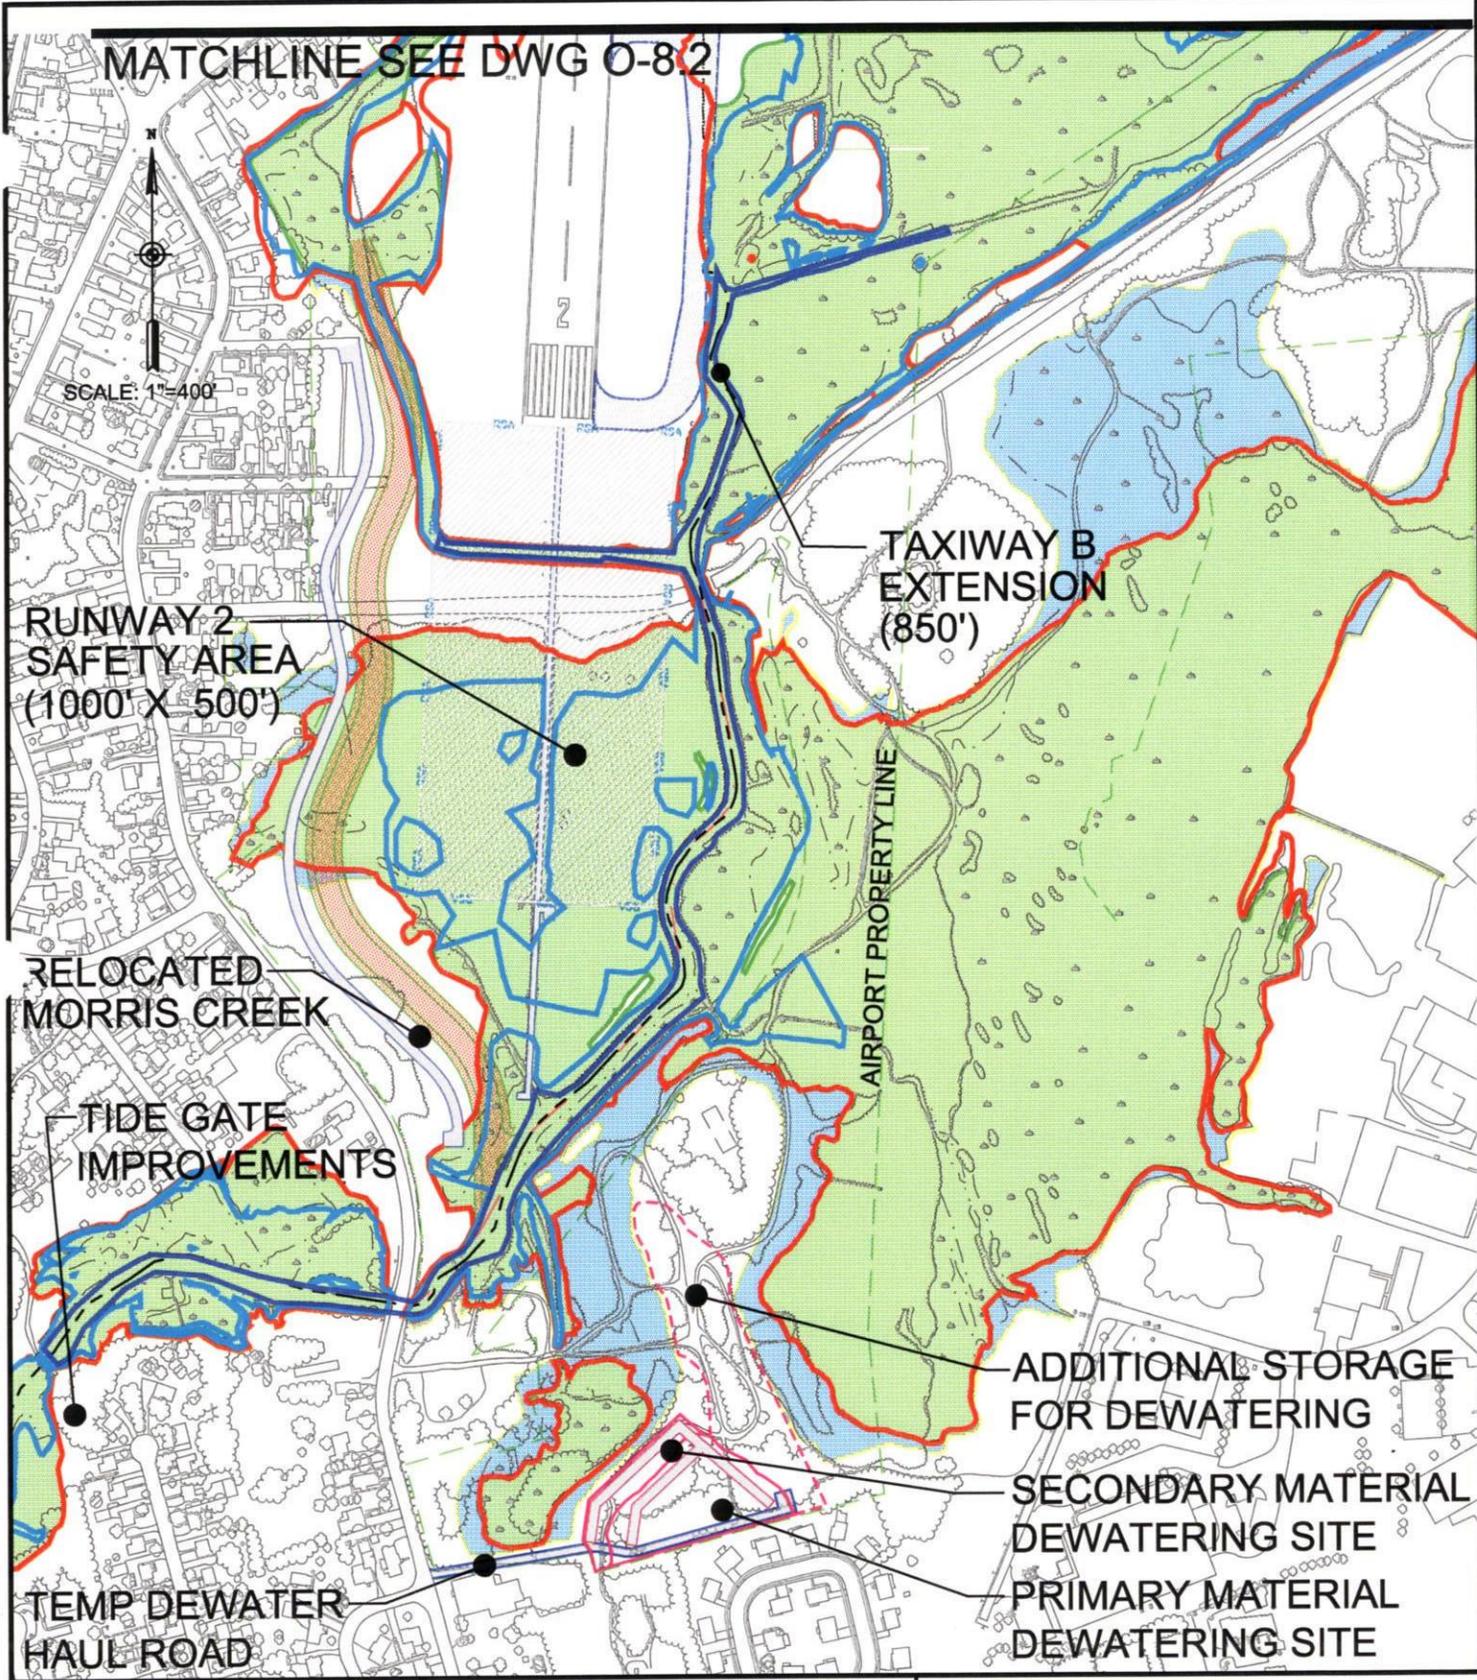

Application by:
TWEED-NEW HAVEN AIRPORT AUTHORITY


IMPACTS
RWY 2 SAFETY AREA
T/W 'B' EXTENSION

RUNWAY SAFETY AREA AND
TAXIWAY IMPROVEMENTS PROGRAM
TWEED-NEW HAVEN AIRPORT

Waterbody: TUTTLE BROOK
MORRIS CREEK
City: NEW HAVEN, CT.
County: NEW HAVEN
Date: November, 2005

HGA
Consulting Engineers
(603) 669-5555

DRAWING NO.
O-5.2

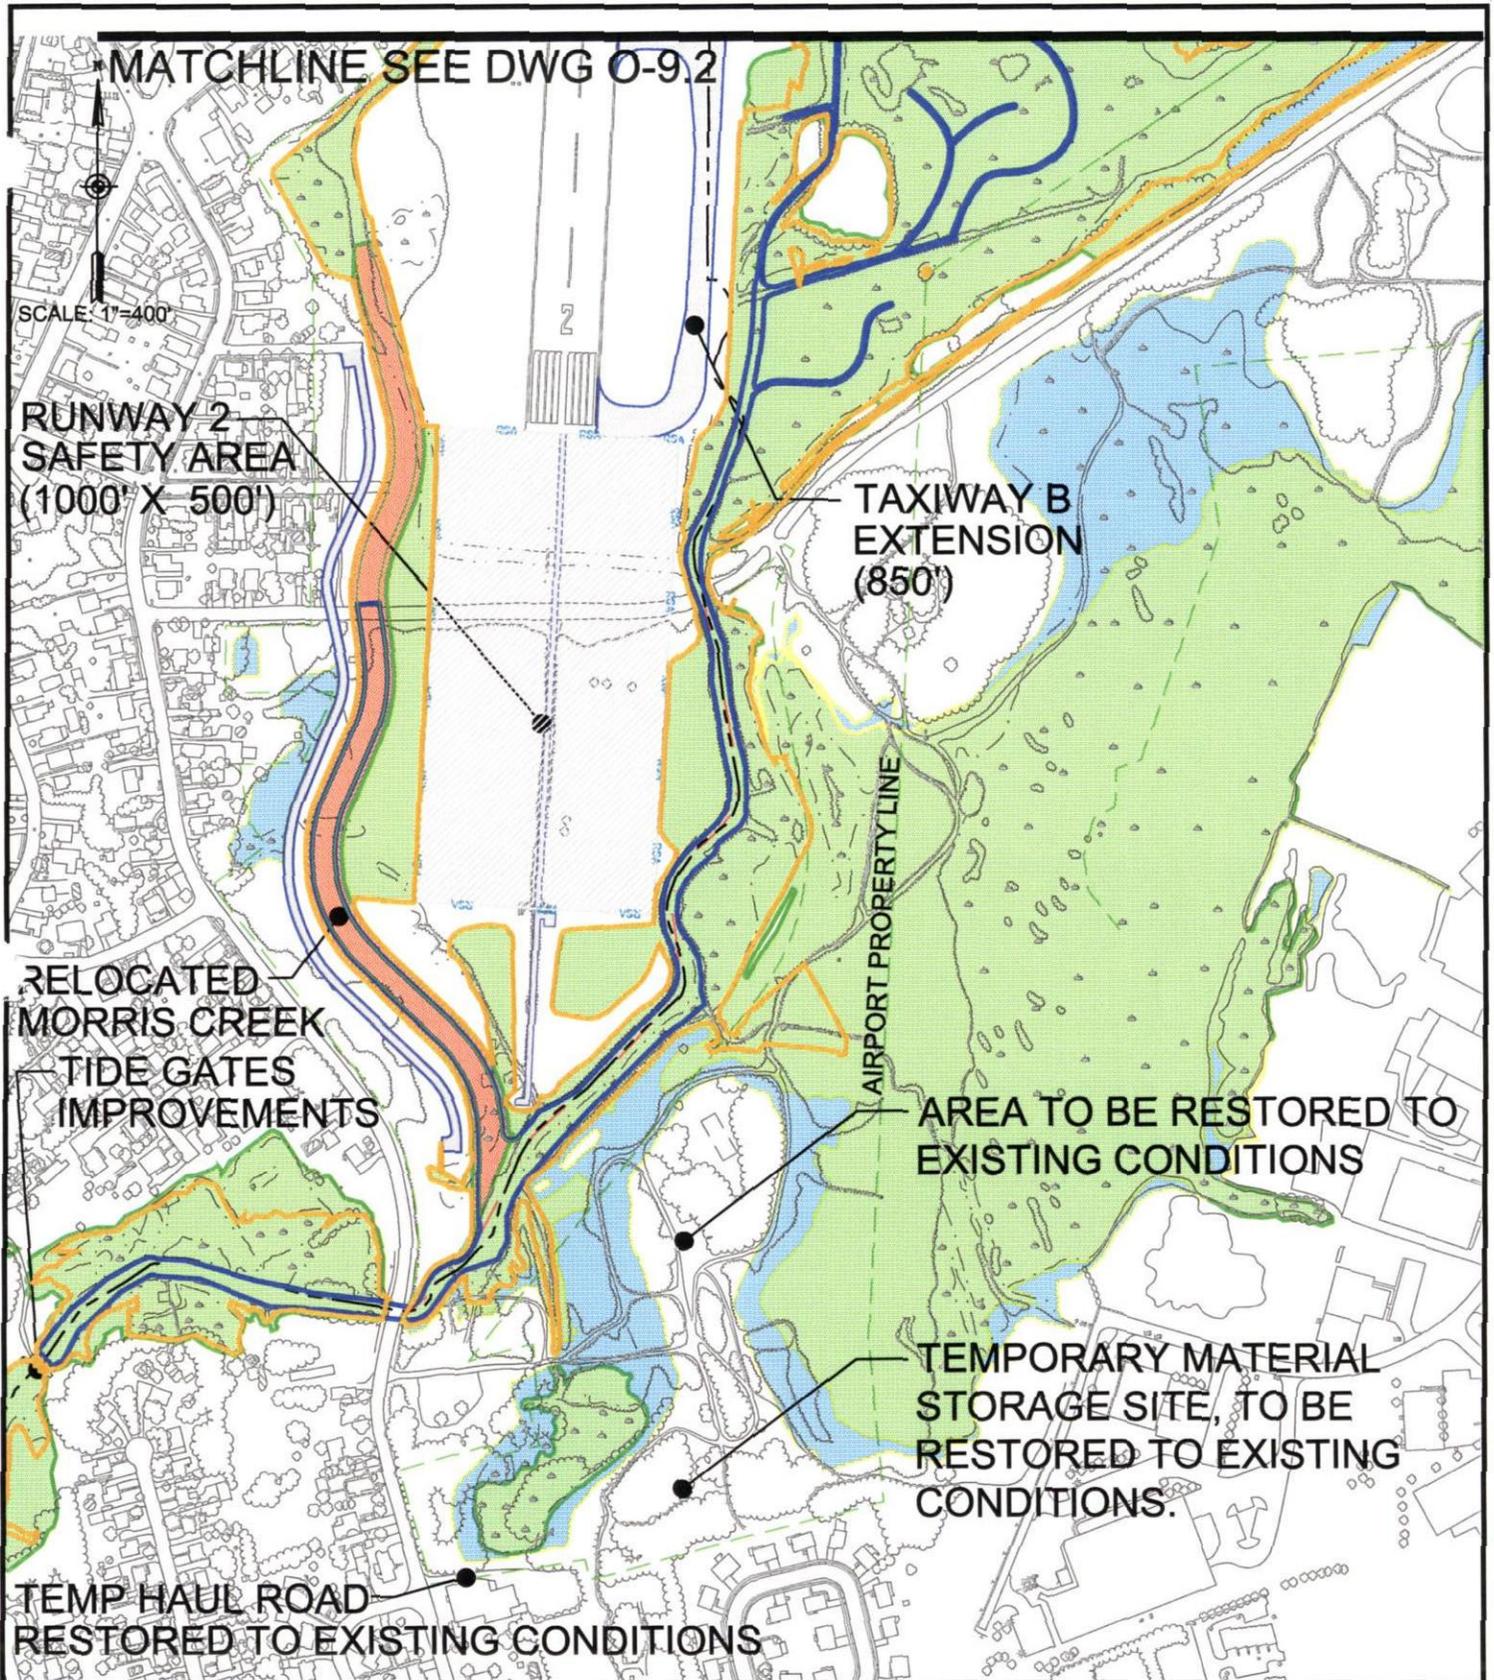

Application by:
TWEED-NEW HAVEN AIRPORT AUTHORITY

PROPOSED
RWY 2 SAFETY AREA
T/W 'B' EXTENSION

RUNWAY SAFETY AREA AND
TAXIWAY IMPROVEMENTS PROGRAM
TWEED-NEW HAVEN AIRPORT


Waterbody: TUTTLE BROOK
MORRIS CREEK
City: NEW HAVEN, CT.
County: NEW HAVEN
Date: November, 2005

HTA
Consulting Engineers
(603) 669-5555

DRAWING NO.
O-6.2

SEE DWG. O-10.2

MATCHLINE

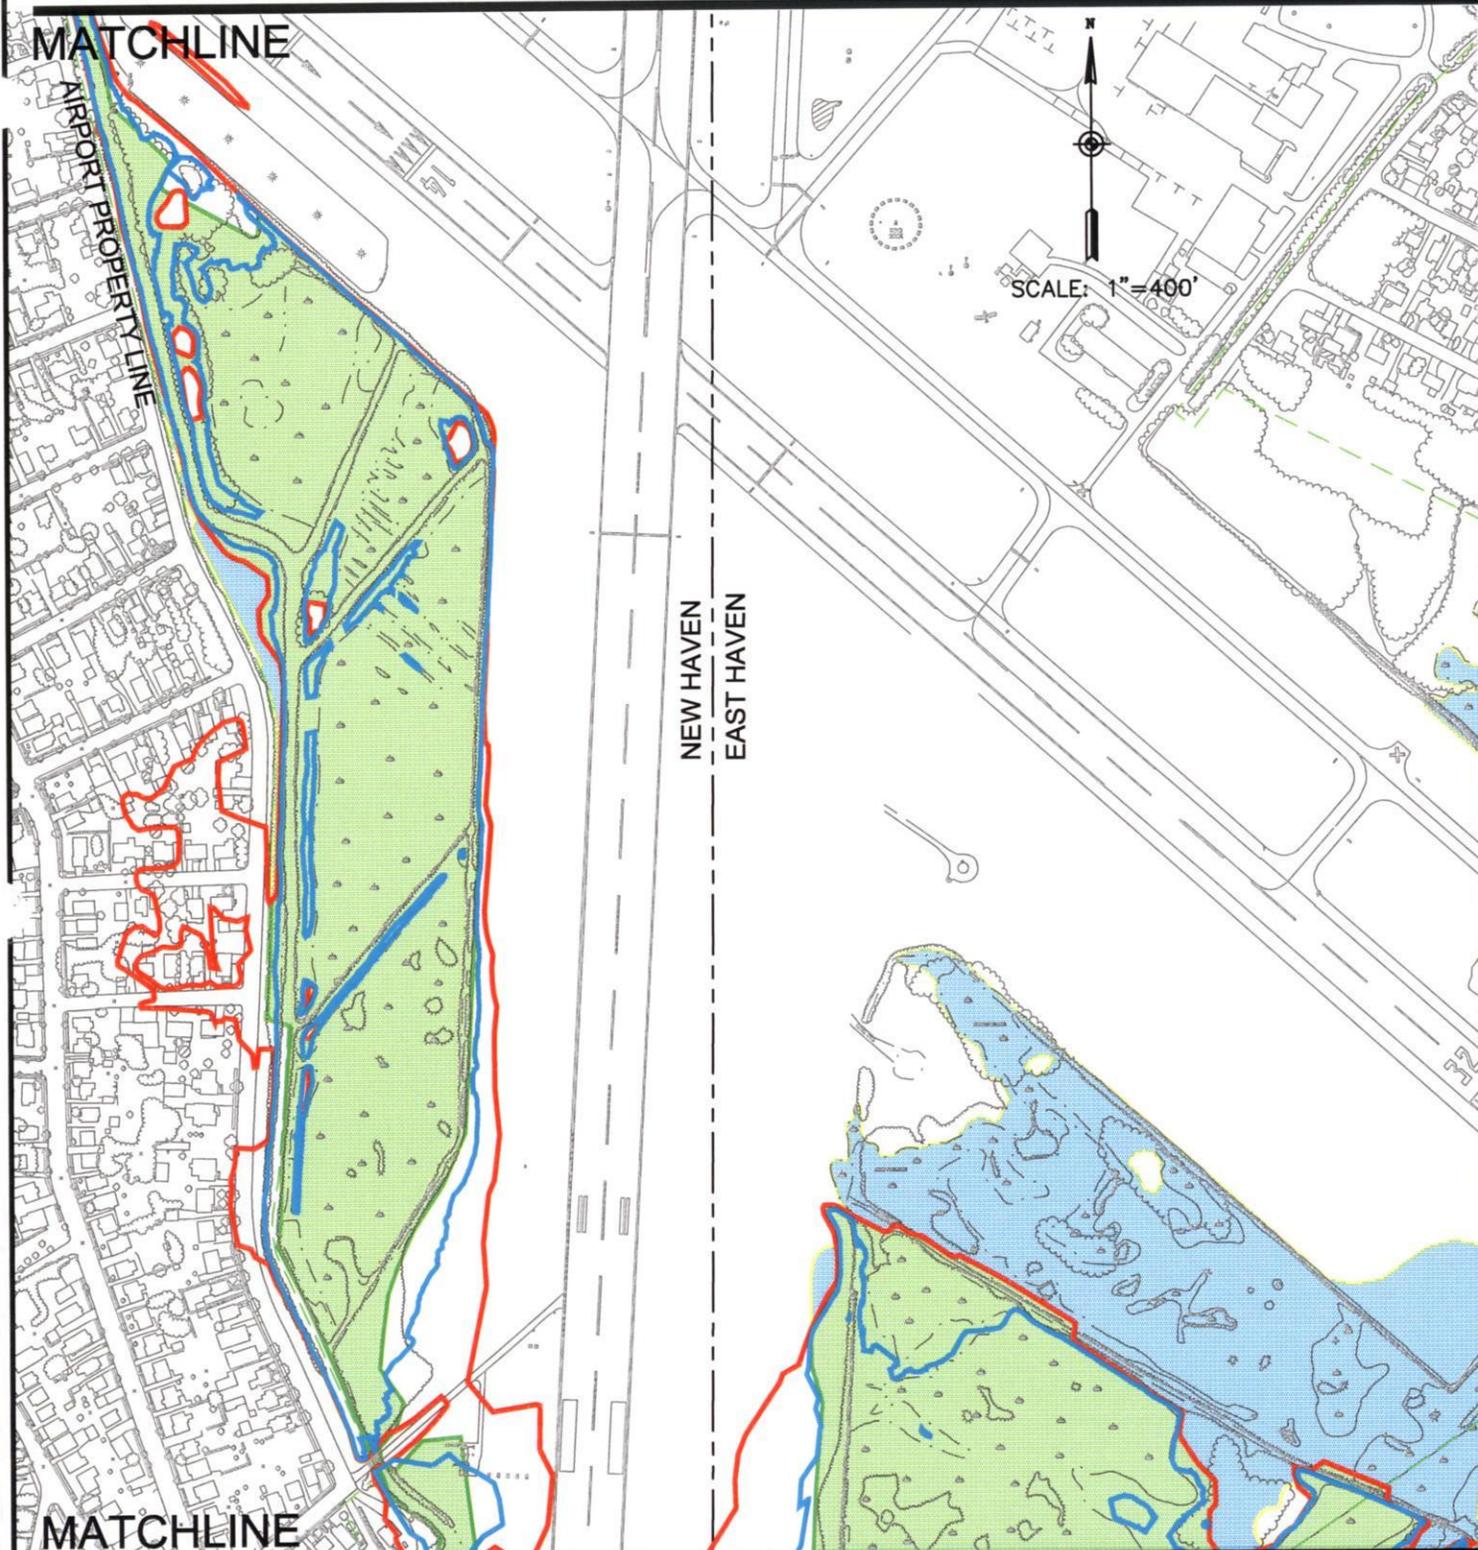


MATCHLINE

SEE DWG. O-4.2

Application by: TWEED-NEW HAVEN AIRPORT AUTHORITY	EXISTING TAXIWAY 'B' EXTENSION	RUNWAY SAFETY AREA AND TAXIWAY IMPROVEMENTS PROGRAM TWEED-NEW HAVEN AIRPORT	
Waterbody: TUTTLE BROOK MORRIS CREEK City: NEW HAVEN, CT. County: NEW HAVEN Date: November, 2005		 Consulting Engineers (603) 669-5555	DRAWING NO. O-7.2

SEE DWG. O-11.2

MATCHLINE

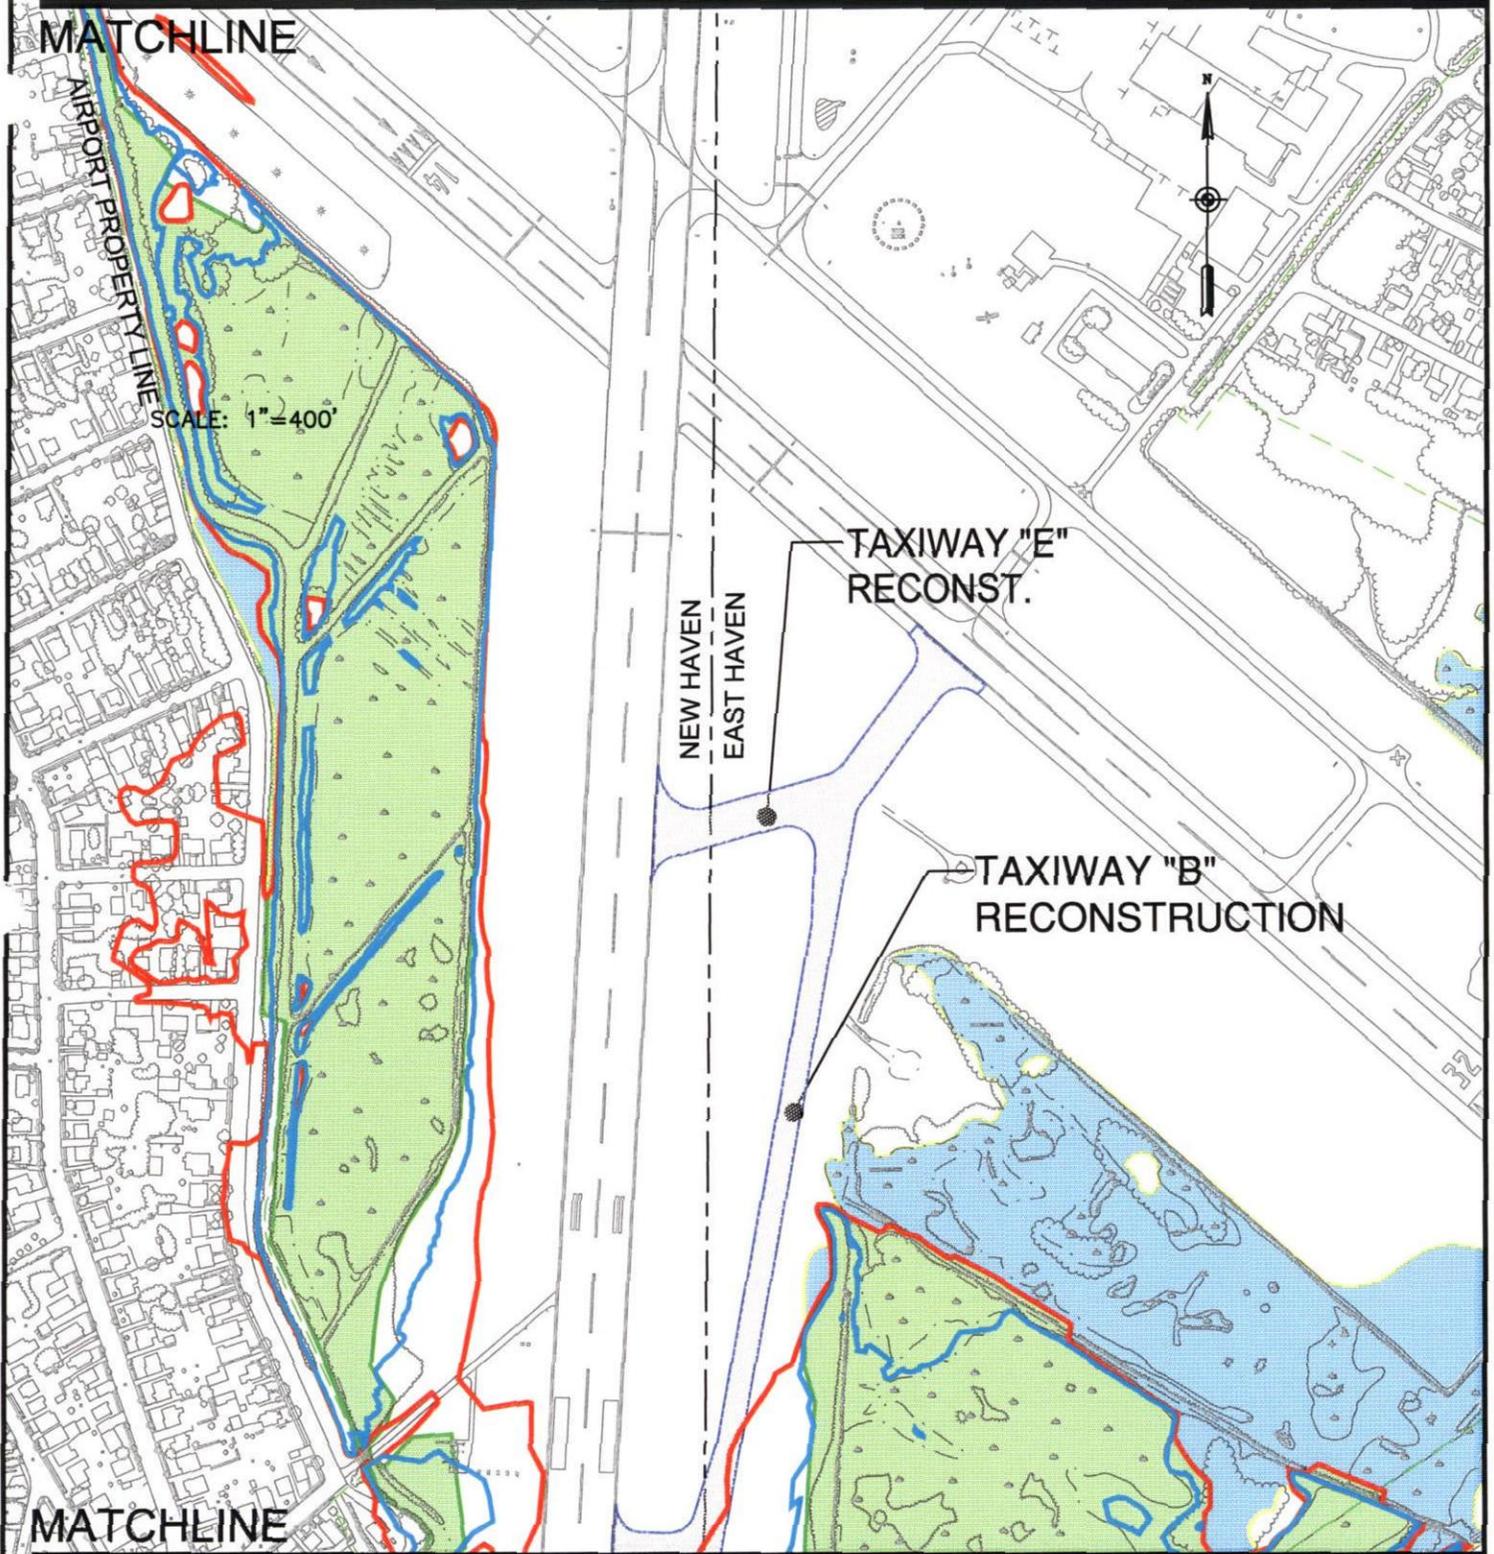

MATCHLINE

SEE DWG. O-5.2

Application by:
TWEED-NEW HAVEN AIRPORT AUTHORITY

IMPACTS TAXIWAY 'B' EXTENSION

RUNWAY SAFETY AREA AND
TAXIWAY IMPROVEMENTS PROGRAM
TWEED-NEW HAVEN AIRPORT

Waterbody: TUTTLE BROOK
MORRIS CREEK
City: NEW HAVEN, CT.
County: NEW HAVEN
Date: November, 2005

HFA
Consulting Engineers
(603) 669-5555

DRAWING NO.
O-8.2