

Application by:
TWEED-NEW HAVEN AIRPORT AUTHORITY

Waterbody: TUTTLE BROOK
MORRIS CREEK

City: NEW HAVEN, CT.

County: NEW HAVEN


Date: November, 2005




**RUNWAY SAFETY AREA AND
TAXIWAY IMPROVEMENTS PROGRAM
TWEED-NEW HAVEN AIRPORT**

HGA
Consulting Engineers
(603) 669-5555

DRAWING NO.
RW2-2.2

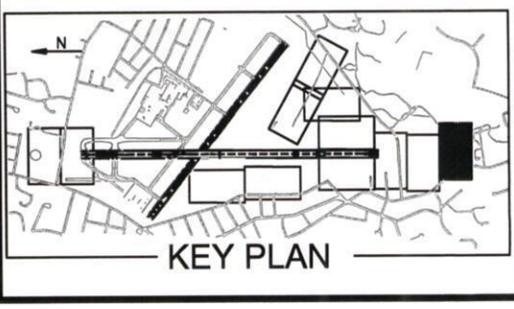


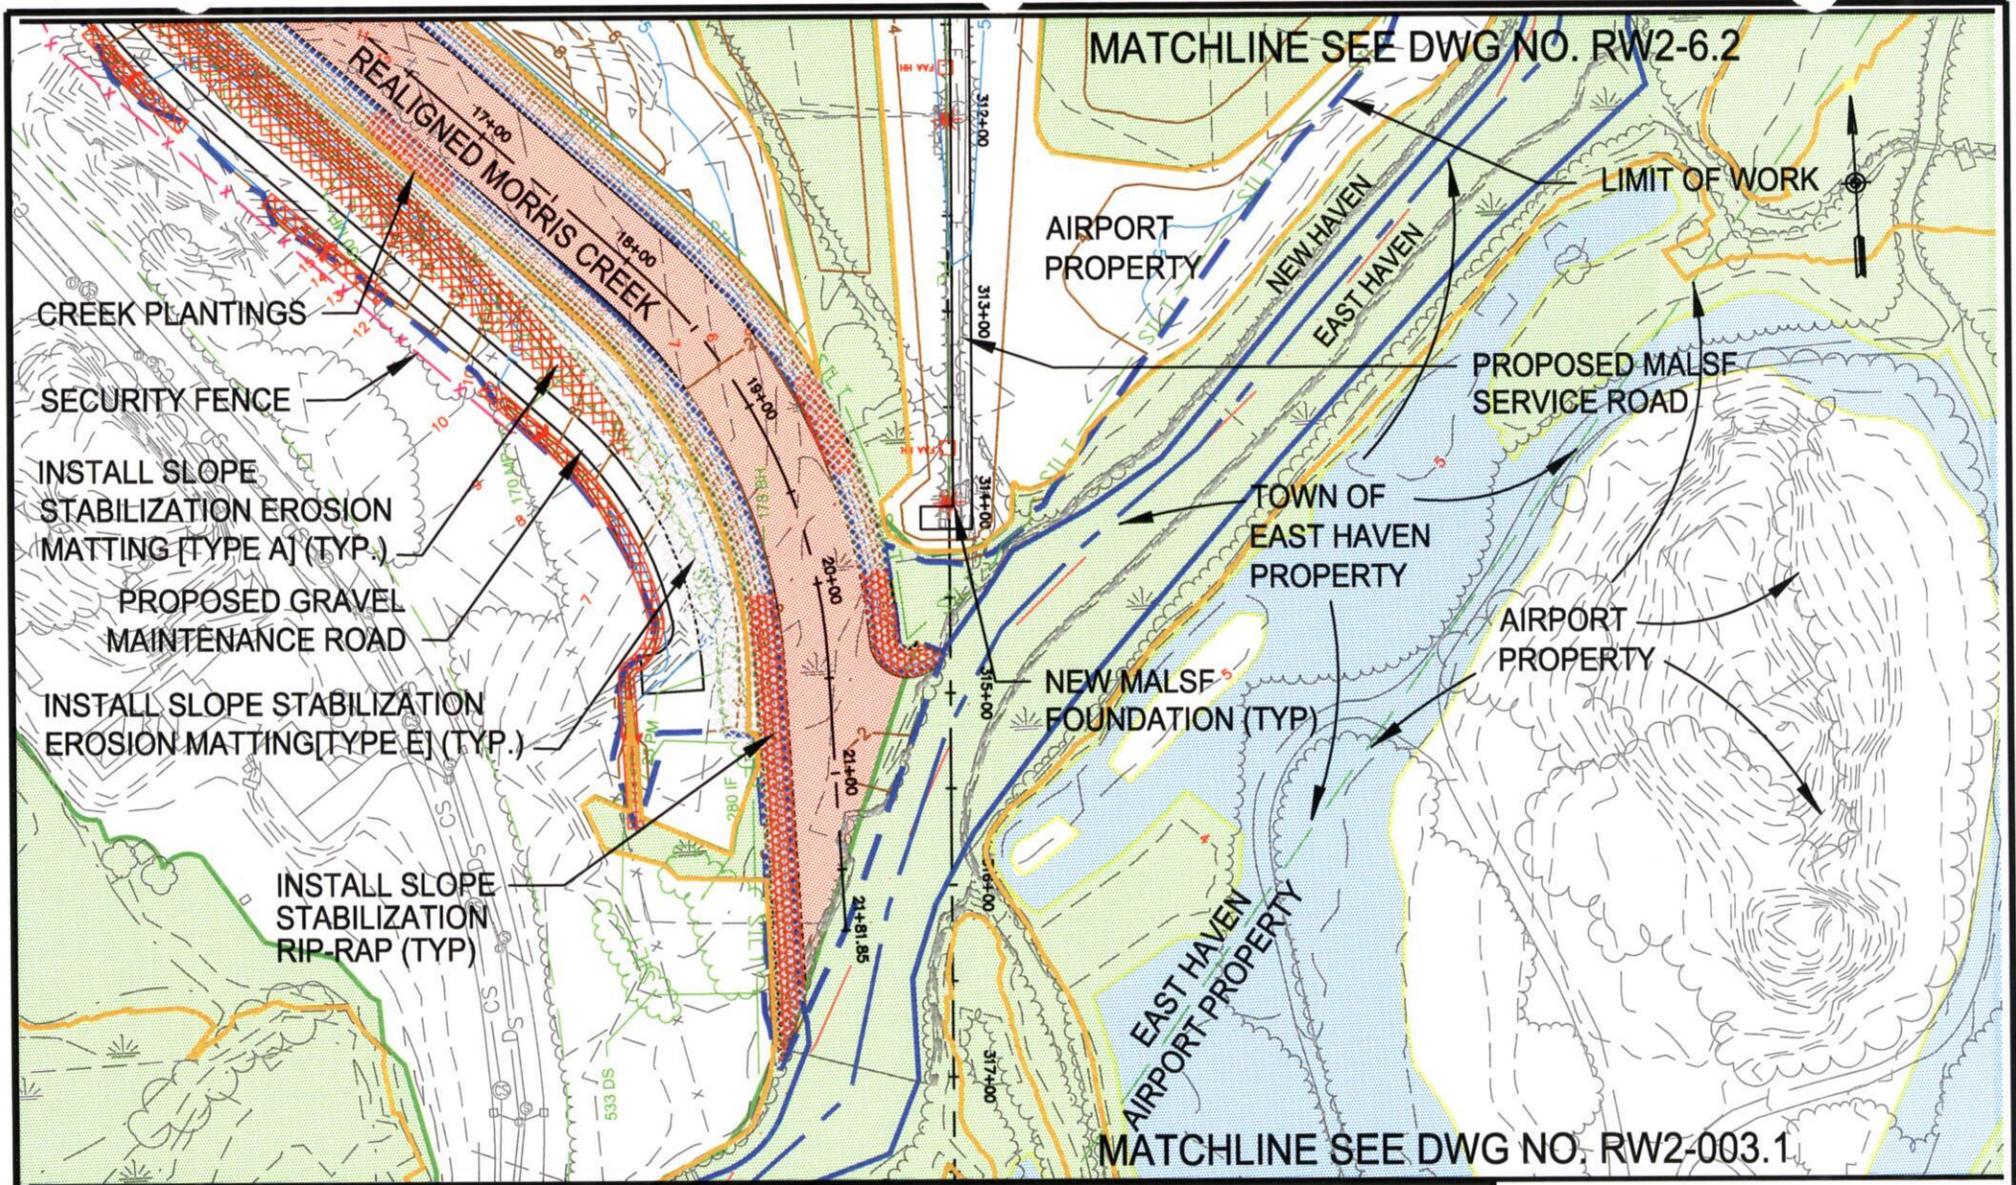

Application by:
TWEED-NEW HAVEN AIRPORT AUTHORITY

**PROPOSED
RUNWAY 2
SAFETY AREA**

**RUNWAY SAFETY AREA AND
TAXIWAY IMPROVEMENTS PROGRAM
TWEED-NEW HAVEN AIRPORT**

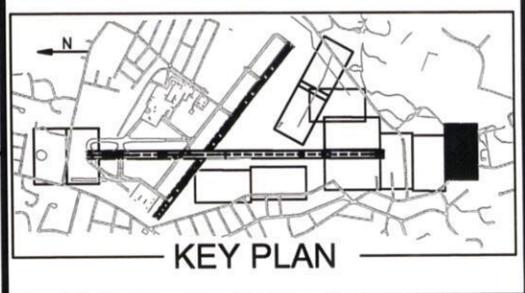


Waterbody: TUTTLE BROOK
MORRIS CREEK

City: NEW HAVEN, CT.


County: NEW HAVEN

Date: November, 2005

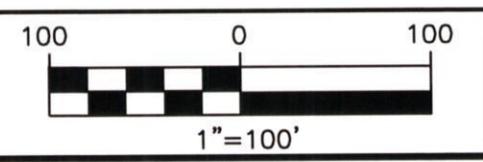

HGA
Consulting Engineers
(603) 669-5555


DRAWING NO.
RW2-3.2

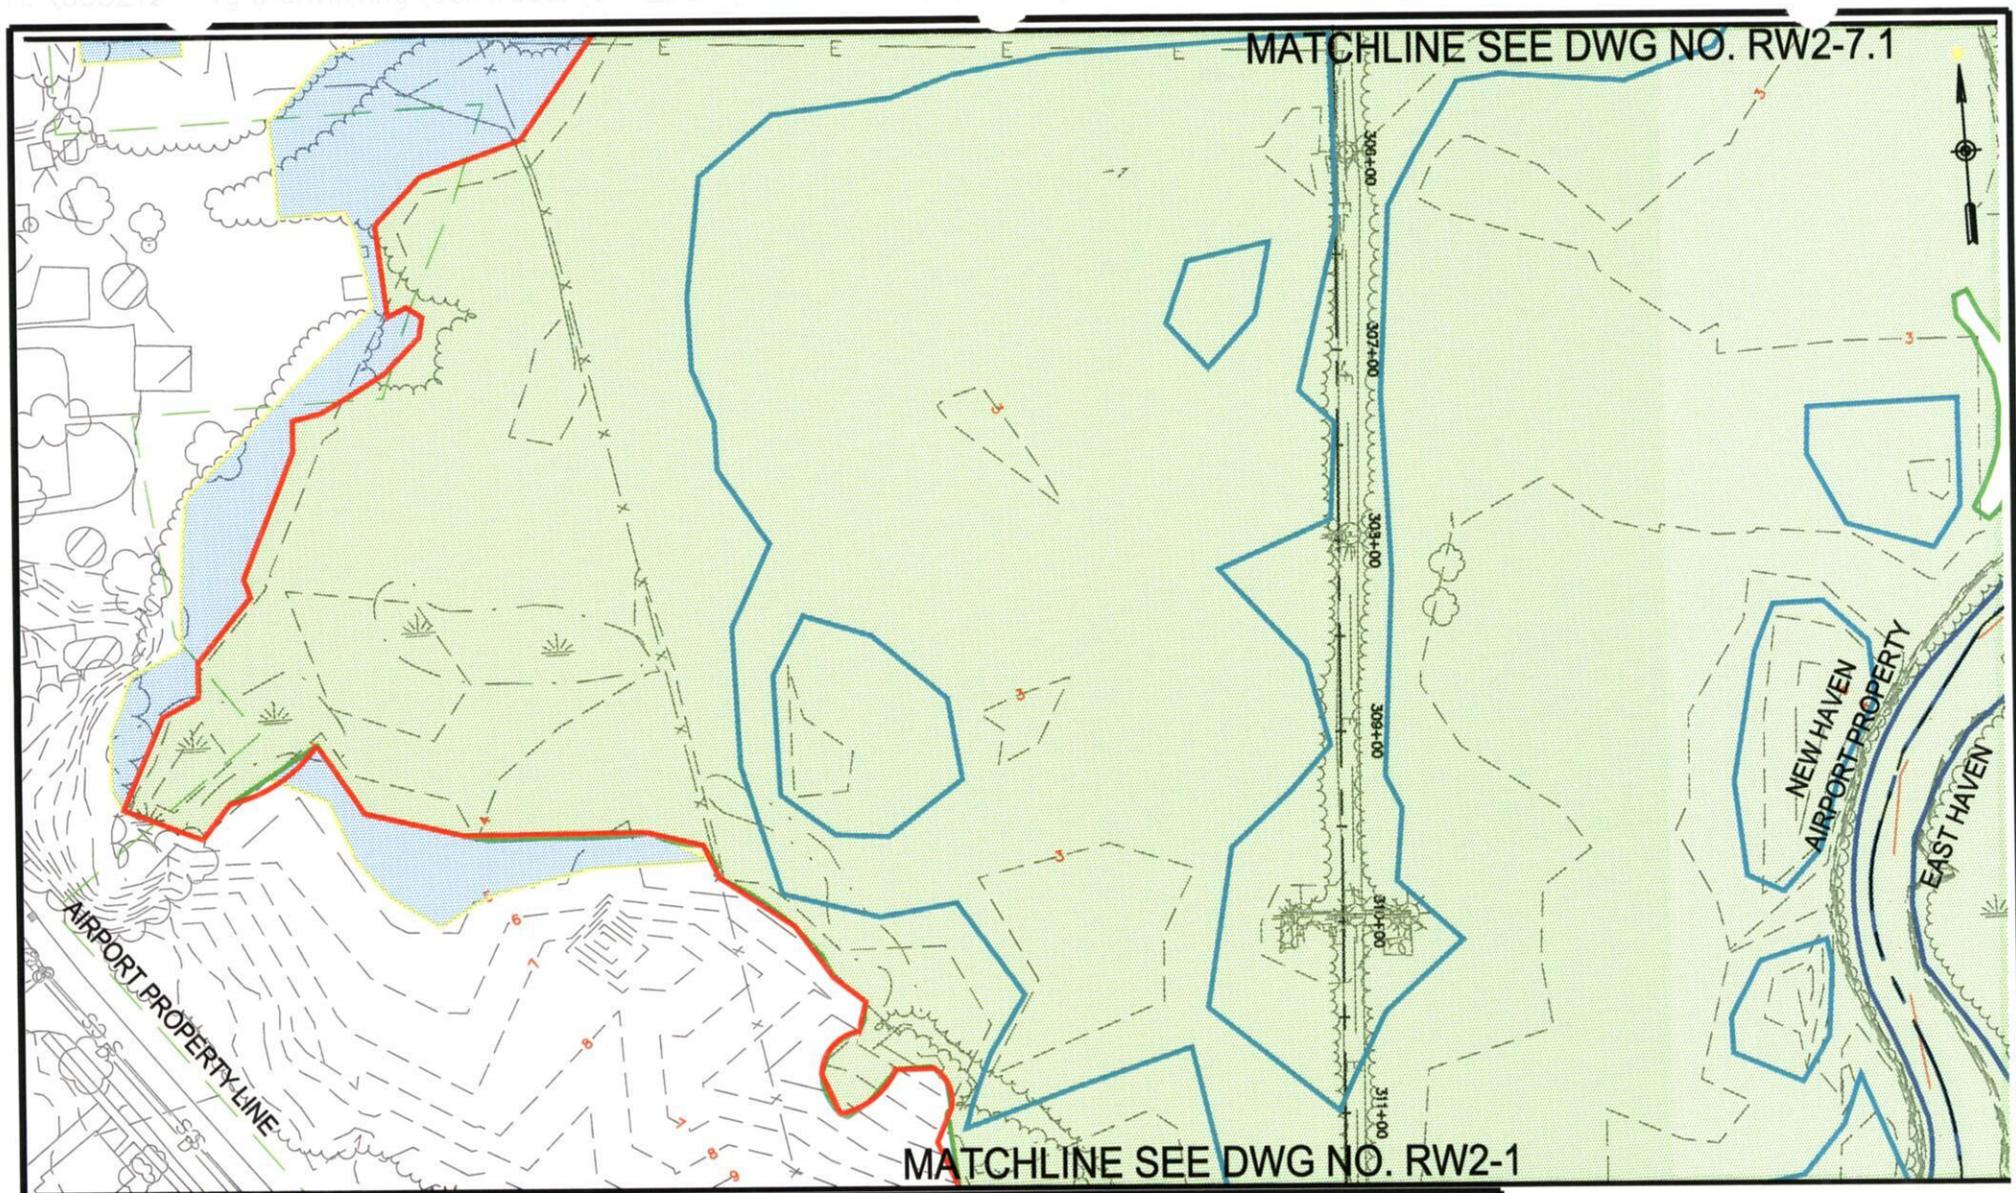


Application by:
TWEED-NEW HAVEN AIRPORT AUTHORITY

EXISTING
RUNWAY 2
SAFETY AREA

RUNWAY SAFETY AREA AND
TAXIWAY IMPROVEMENTS PROGRAM
TWEED-NEW HAVEN AIRPORT

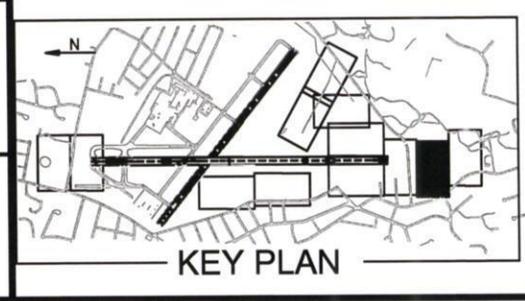


Waterbody: TUTTLE BROOK
MORRIS CREEK
City: NEW HAVEN, CT.
County: NEW HAVEN
Date: November, 2005

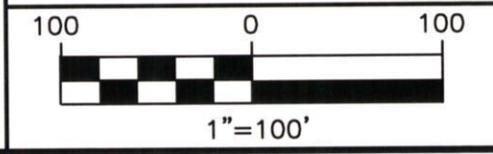

HFA
Consulting Engineers
(603) 669-5555

DRAWING NO.
RW2-4.1

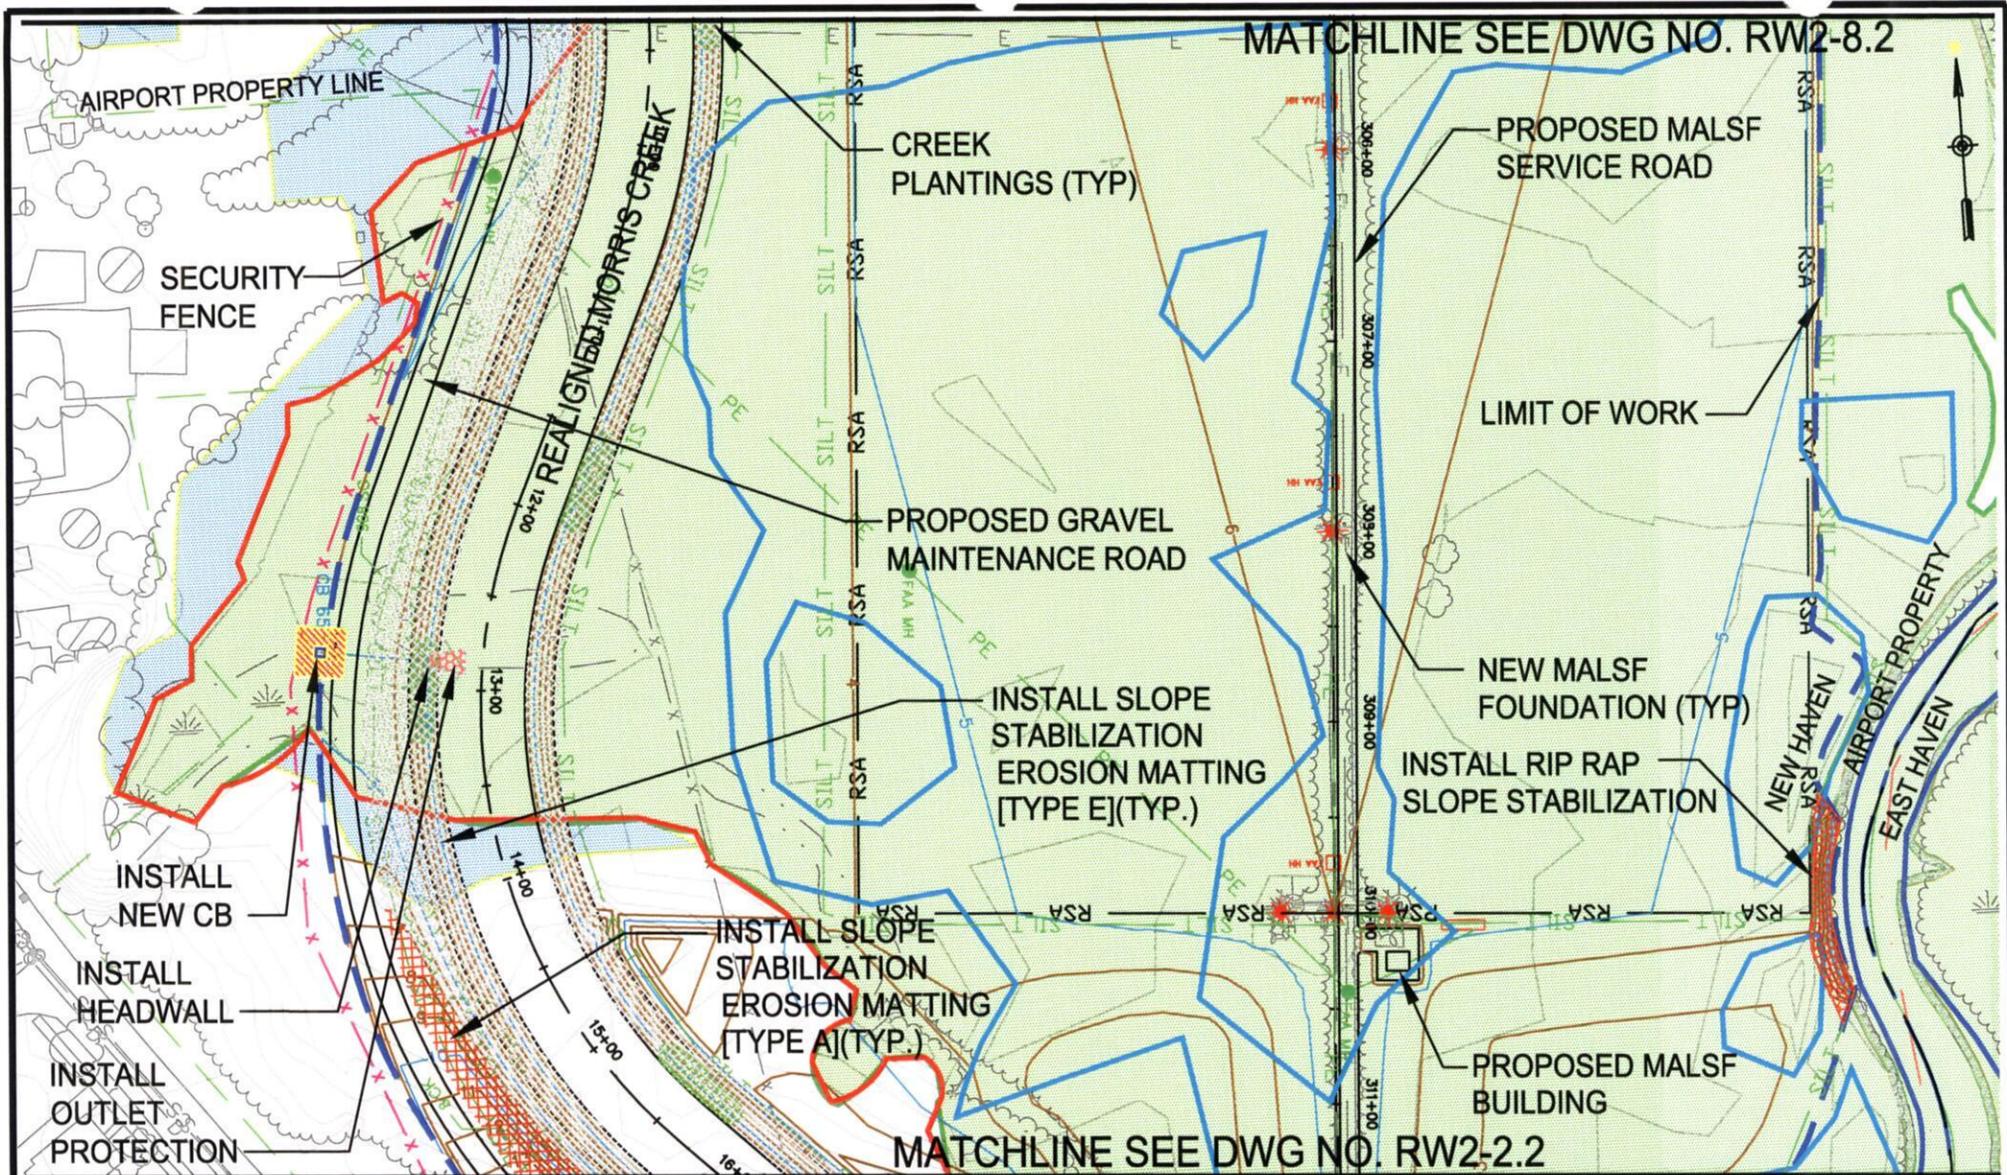


Application by:
TWEED-NEW HAVEN AIRPORT AUTHORITY

IMPACTS RUNWAY 2 SAFETY AREA


RUNWAY SAFETY AREA AND
TAXIWAY IMPROVEMENTS PROGRAM
TWEED-NEW HAVEN AIRPORT


Waterbody: TUTTLE BROOK
MORRIS CREEK
City: NEW HAVEN, CT.
County: NEW HAVEN
Date: November, 2005

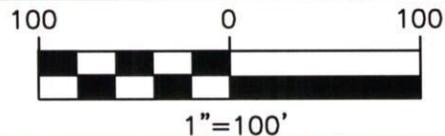

HFA
Consulting Engineers
(603) 669-5555

DRAWING NO.
RW2-5.2

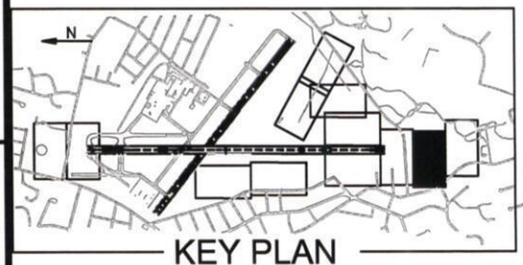

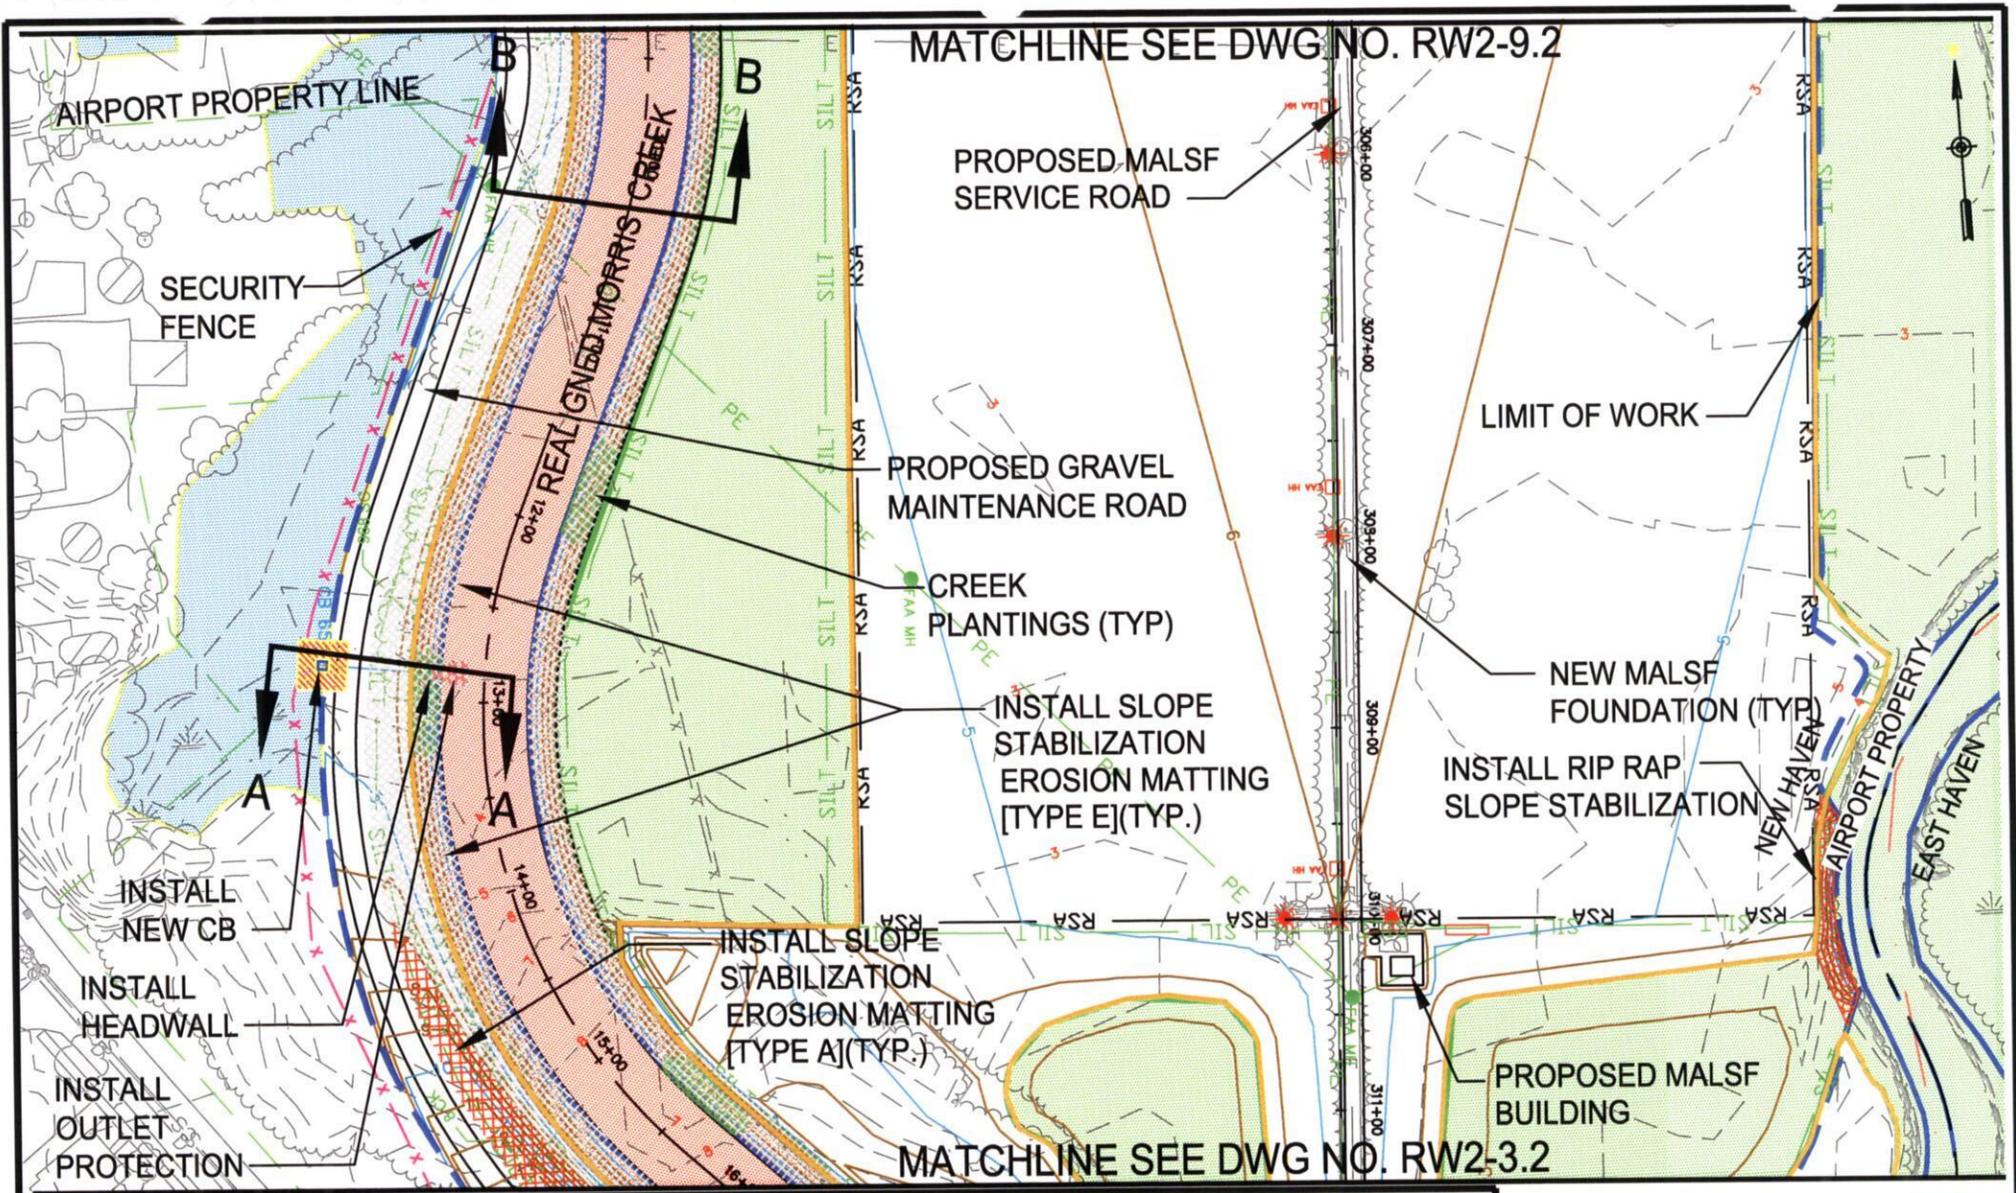

Application by:
TWEED-NEW HAVEN AIRPORT AUTHORITY

**PROPOSED
RUNWAY 2
SAFETY AREA**


**RUNWAY SAFETY AREA AND
TAXIWAY IMPROVEMENTS PROGRAM
TWEED-NEW HAVEN AIRPORT**

Waterbody: TUTTLE BROOK
MORRIS CREEK

City: NEW HAVEN, CT.


County: NEW HAVEN


Date: November, 2005

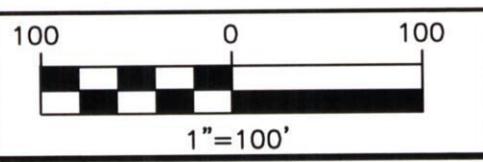

HGA
Consulting Engineers
(603) 669-5555

DRAWING NO.
RW2-6.2

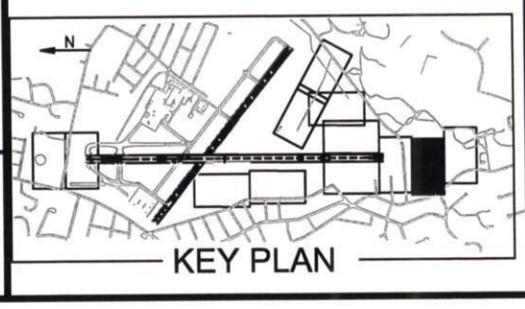

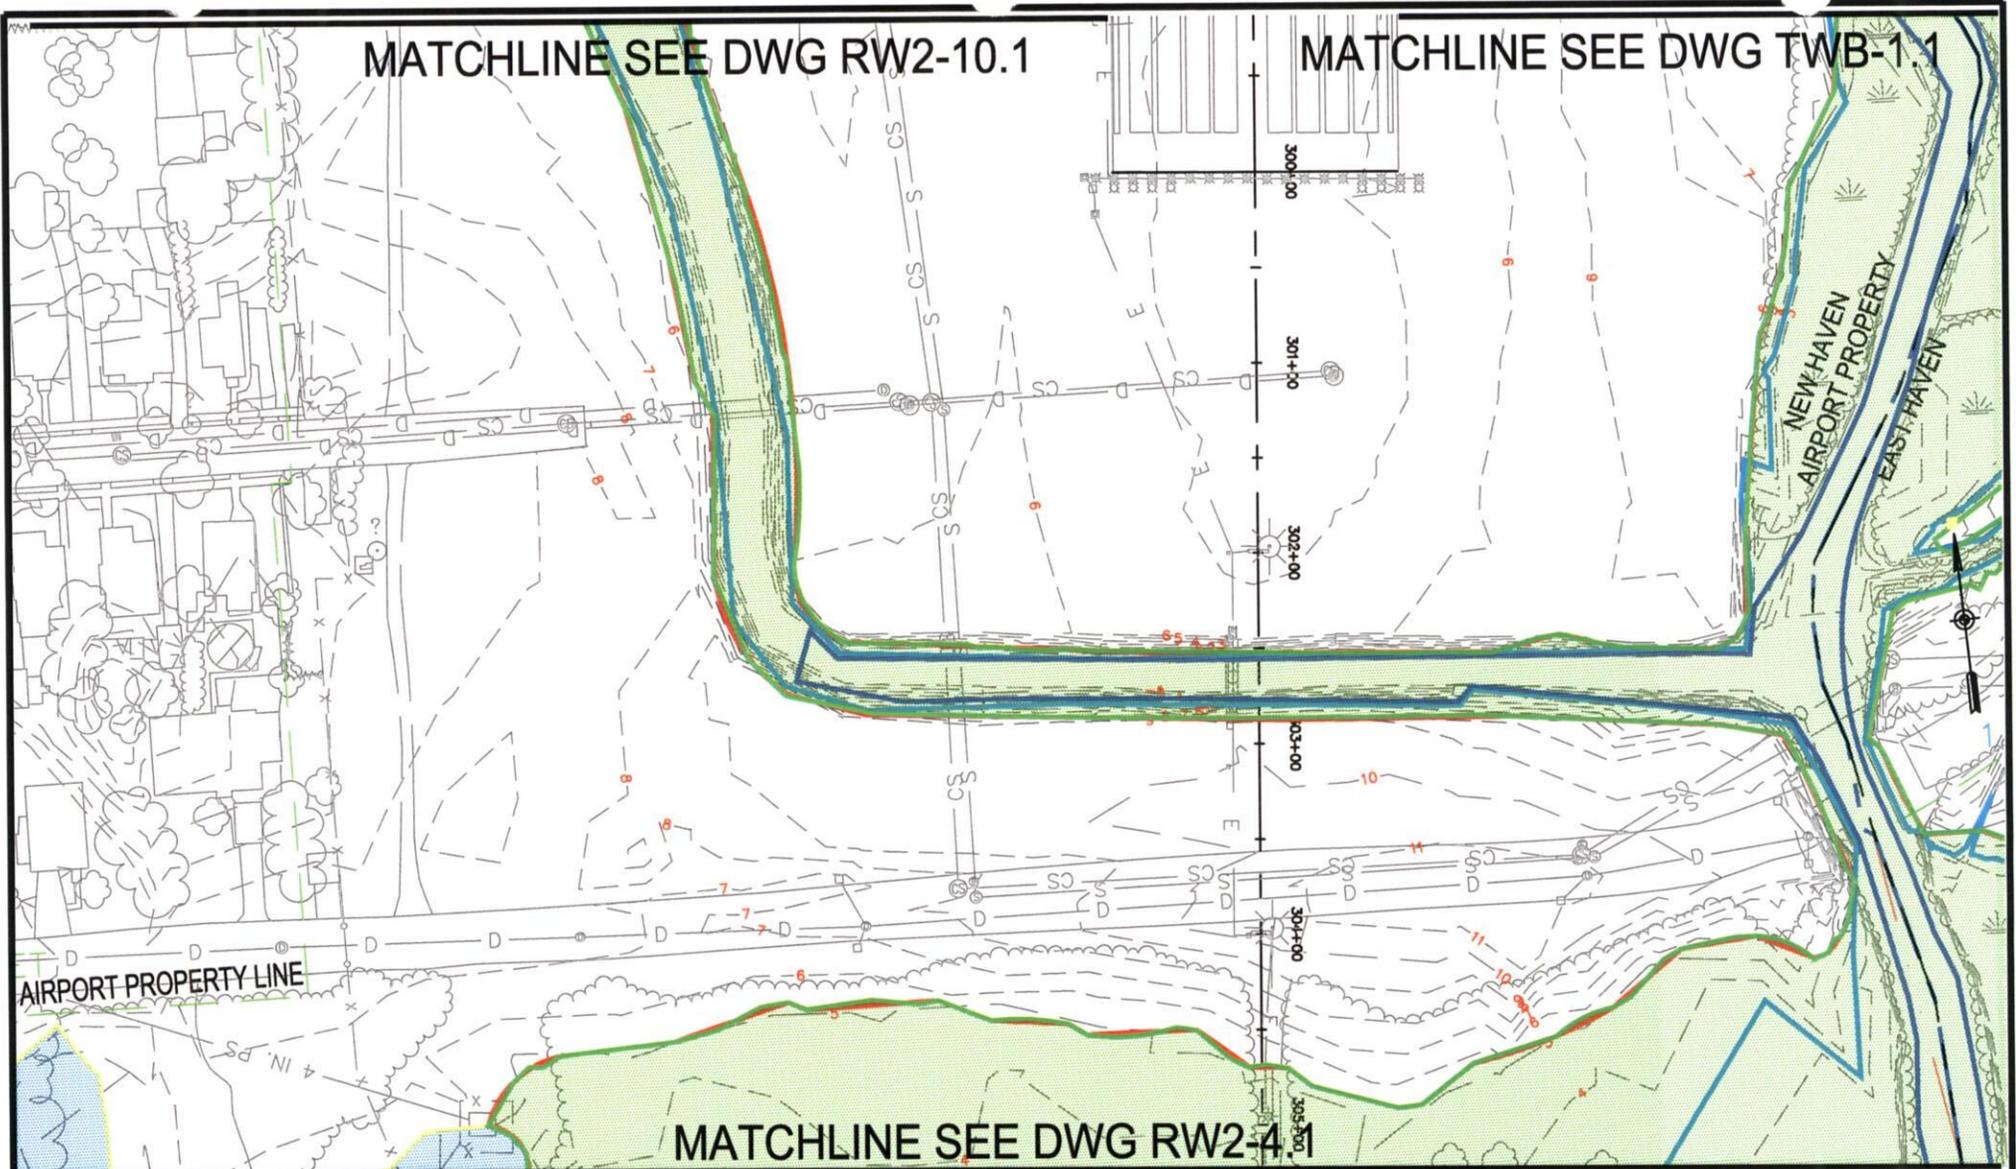


Application by:
TWEED-NEW HAVEN AIRPORT AUTHORITY

EXISTING
RUNWAY 2
SAFETY AREA


RUNWAY SAFETY AREA AND
TAXIWAY IMPROVEMENTS PROGRAM
TWEED-NEW HAVEN AIRPORT


Waterbody: TUTTLE BROOK
MORRIS CREEK
City: NEW HAVEN, CT.
County: NEW HAVEN
Date: November, 2005

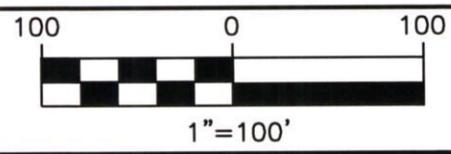

HGA
Consulting Engineers
(603) 669-5555

DRAWING NO.
RW2-7.1

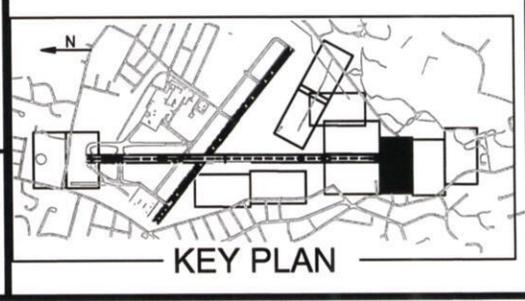

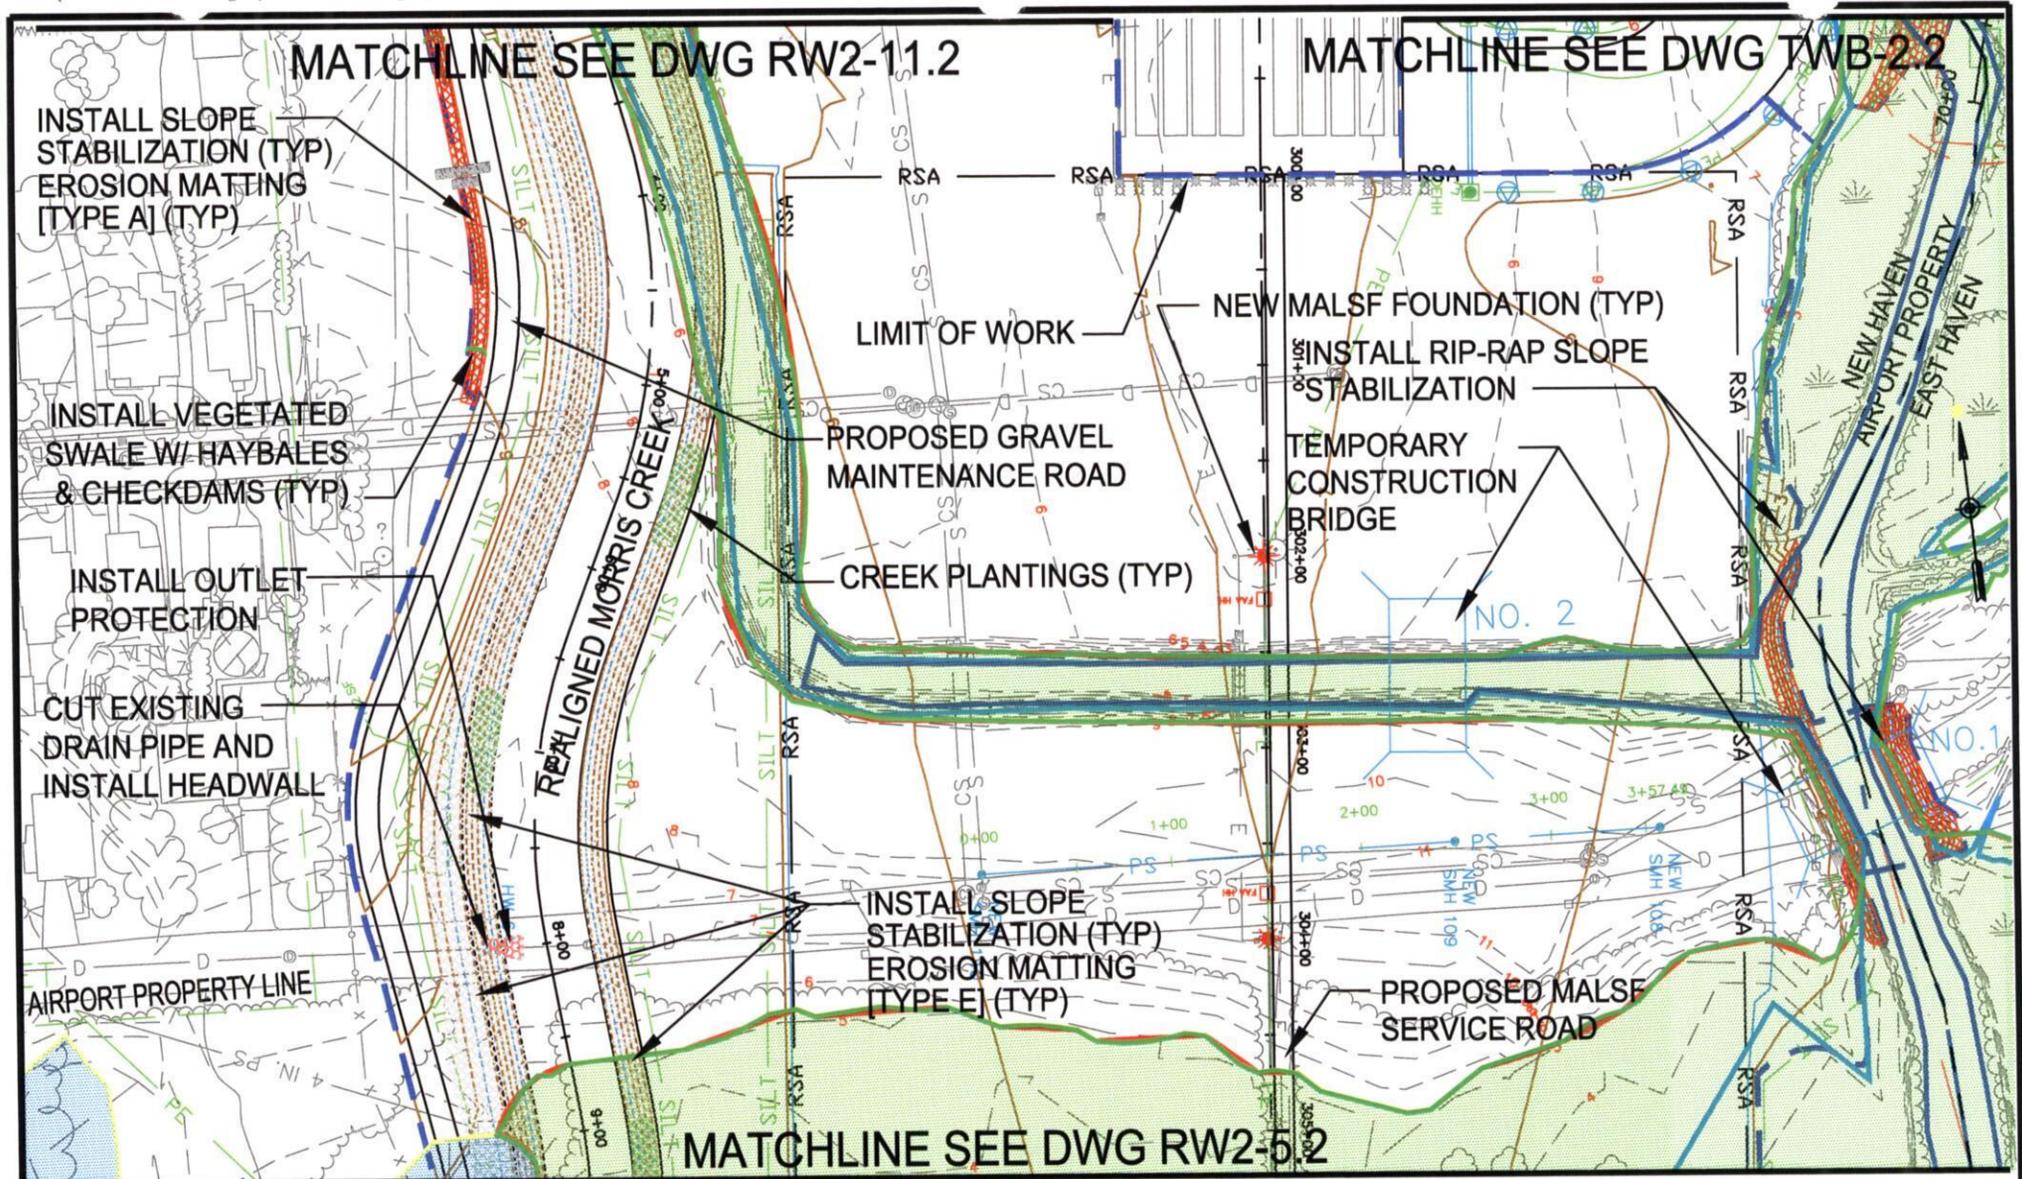


Application by:
TWEED-NEW HAVEN AIRPORT AUTHORITY

IMPACTS RUNWAY 2 SAFETY AREA


RUNWAY SAFETY AREA AND
TAXIWAY IMPROVEMENTS PROGRAM
TWEED-NEW HAVEN AIRPORT

Waterbody: TUTTLE BROOK
MORRIS CREEK
City: NEW HAVEN, CT.
County: NEW HAVEN
Date: November, 2005

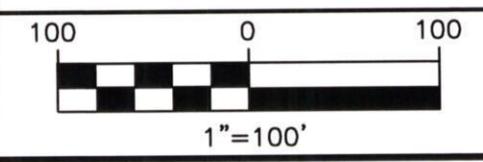

HFA
Consulting Engineers
(603) 669-5555

DRAWING NO.
RW2-8.2

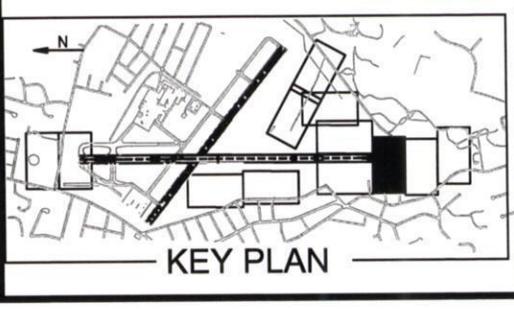

MATCHLINE SEE DWG RW2-12.2

MATCHLINE SEE DWG TWB-3.2

INSTALL SLOPE STABILIZATION (TYP)
EROSION MATTING [TYPE A] (TYP)

INSTALL VEGETATED SWALE W/ HAYBALES & CHECKDAMS (TYP)

INSTALL OUTLET PROTECTION

CUT EXISTING DRAIN PIPE AND INSTALL HEADWALL

AIRPORT PROPERTY LINE

REALIGNED MORRIS CREEK

LIMIT OF WORK

PROPOSED GRAVEL MAINTENANCE ROAD

CREEK PLANTINGS (TYP)

INSTALL SLOPE STABILIZATION (TYP)
EROSION MATTING [TYPE E] (TYP)

MATCHLINE SEE DWG RW2-6.2

NEW MALSF FOUNDATION (TYP)

INSTALL RIP-RAP SLOPE STABILIZATION

TEMPORARY CONSTRUCTION BRIDGE

PROPOSED MALSF SERVICE ROAD


NEW HAVEN AIRPORT PROPERTY
EAST HAVEN

Application by:
TWEED-NEW HAVEN AIRPORT AUTHORITY

PROPOSED RUNWAY 2 SAFETY AREA


RUNWAY SAFETY AREA AND TAXIWAY IMPROVEMENTS PROGRAM
TWEED-NEW HAVEN AIRPORT

Waterbody: TUTTLE BROOK
MORRIS CREEK
City: NEW HAVEN, CT.
County: NEW HAVEN
Date: November, 2005

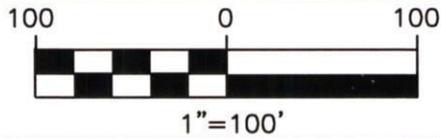


HFA
Consulting Engineers
(603) 669-5555

DRAWING NO.
RW2-9.2

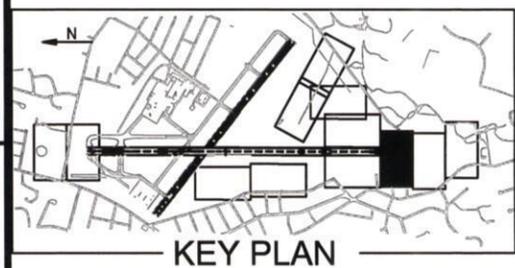

KEY PLAN

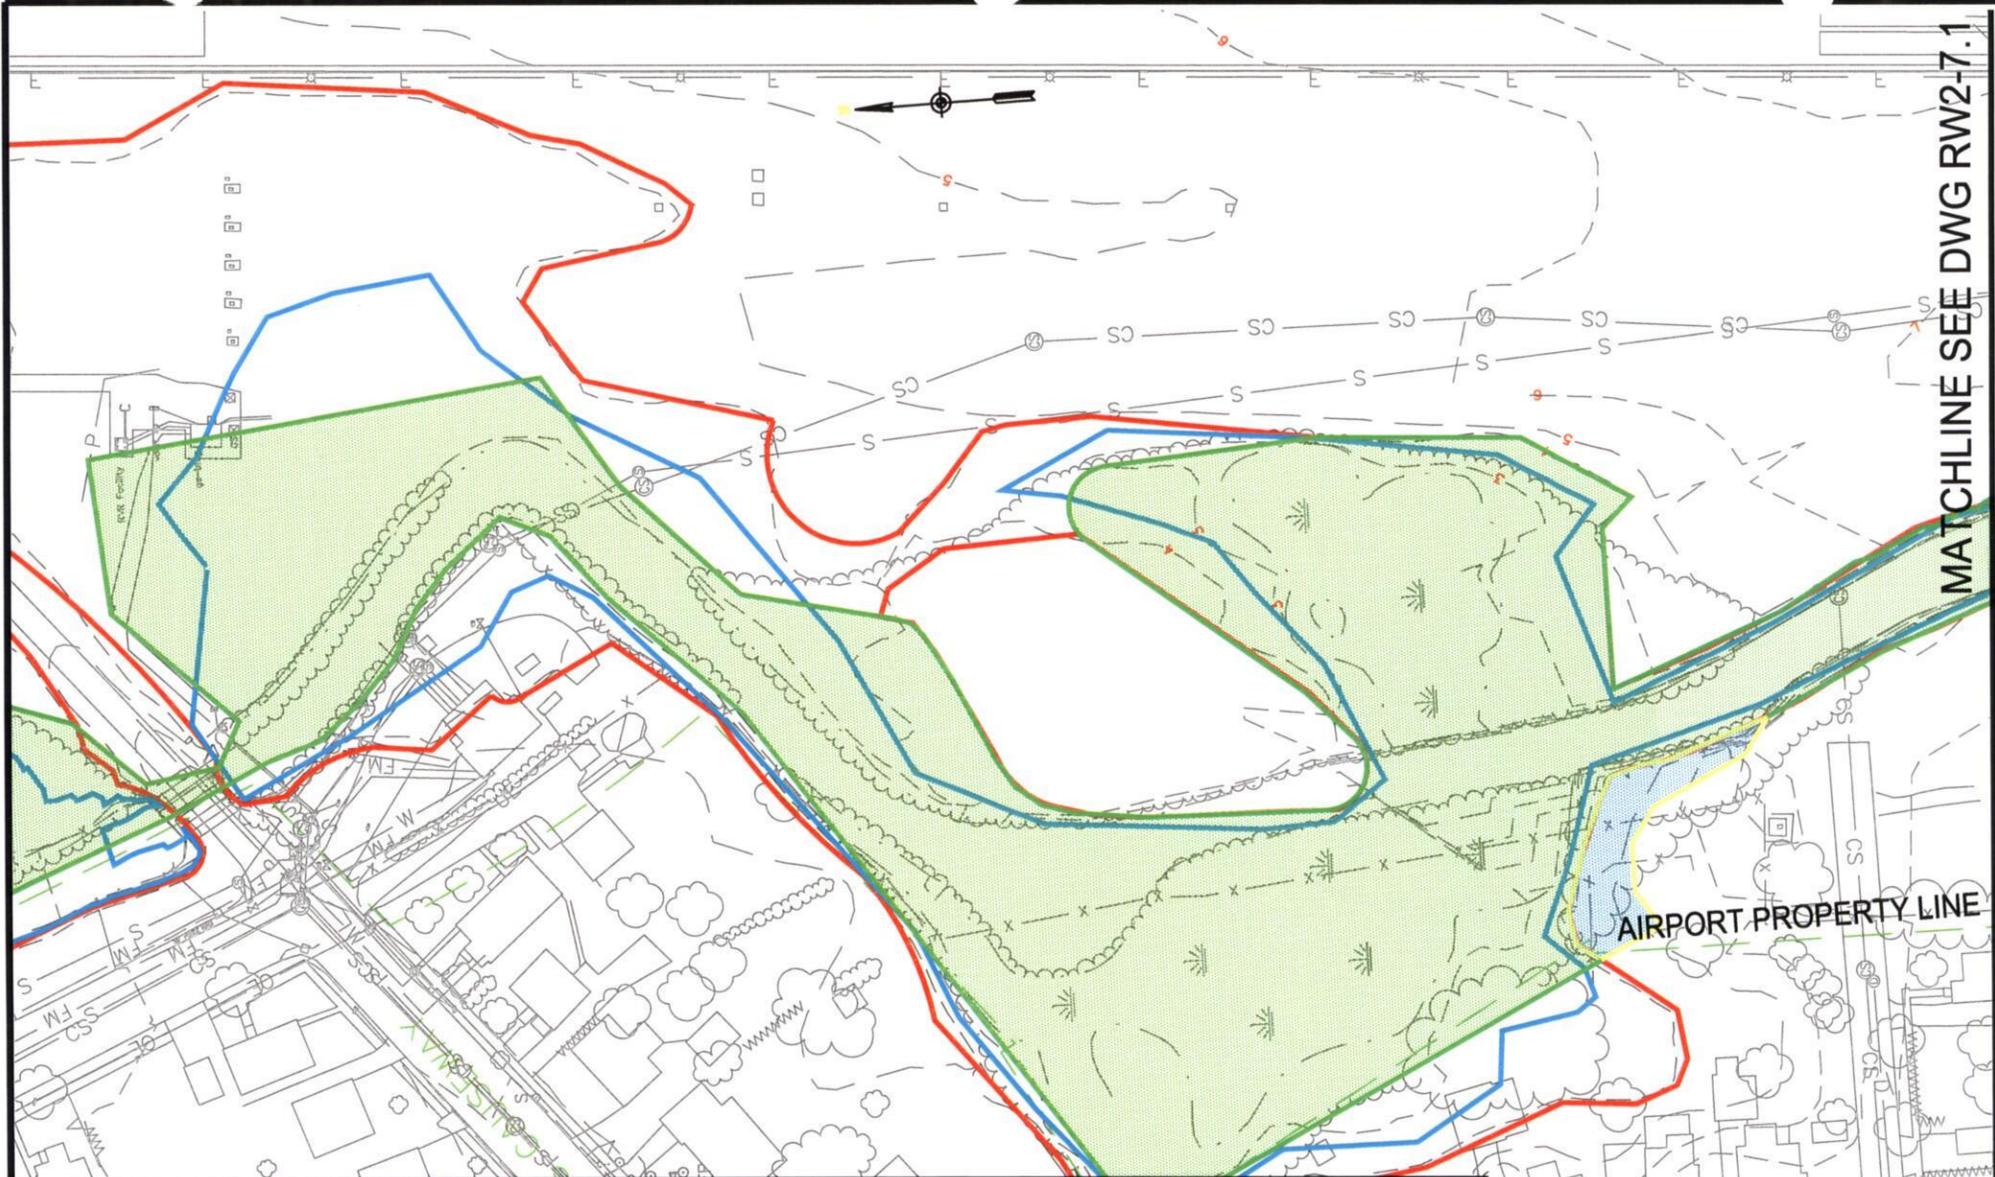


Application by:
TWEED-NEW HAVEN AIRPORT AUTHORITY

EXISTING
RUNWAY 2
GLIDESLOPE AREA

RUNWAY SAFETY AREA AND
TAXIWAY IMPROVEMENTS PROGRAM
TWEED-NEW HAVEN AIRPORT

Waterbody: TUTTLE BROOK
MORRIS CREEK
City: NEW HAVEN, CT.
County: NEW HAVEN
Date: November, 2005

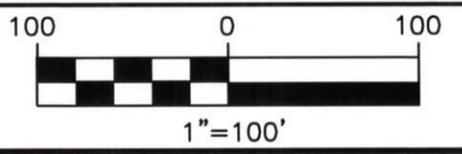

HGA
Consulting Engineers
(603) 669-5555

DRAWING NO.
RW2-10.1

