



LOCATION MAP

<p>Project:</p> <p>Location:</p> <p>Waterway:</p> <p>Applicant:</p> <p>Agent:</p>	<p>“NEW RAMP AND FLOAT”</p> <p>TOWN OF STONINGTON</p> <p>NEW LONDON COUNTY, CONNECTICUT</p> <p>STONINGTON HARBOR</p> <p>STONINGTON HMC</p> <p>DOCKO, INC.</p>
--	---

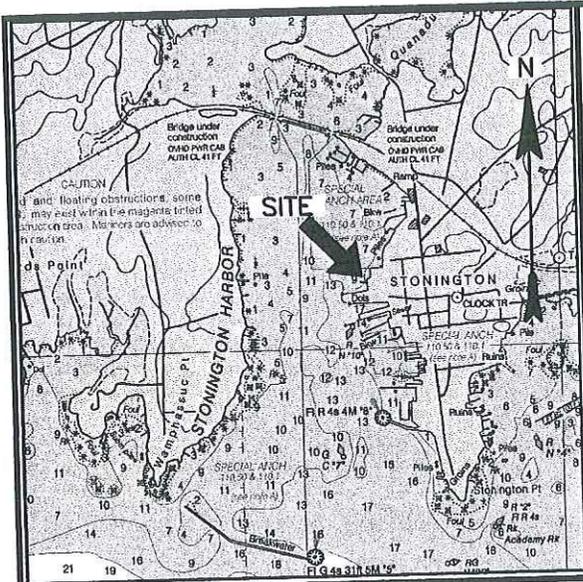

LOCATION MAP
 REFERENCE CHART : 12372
 GRAPHIC SCALE IN YARDS

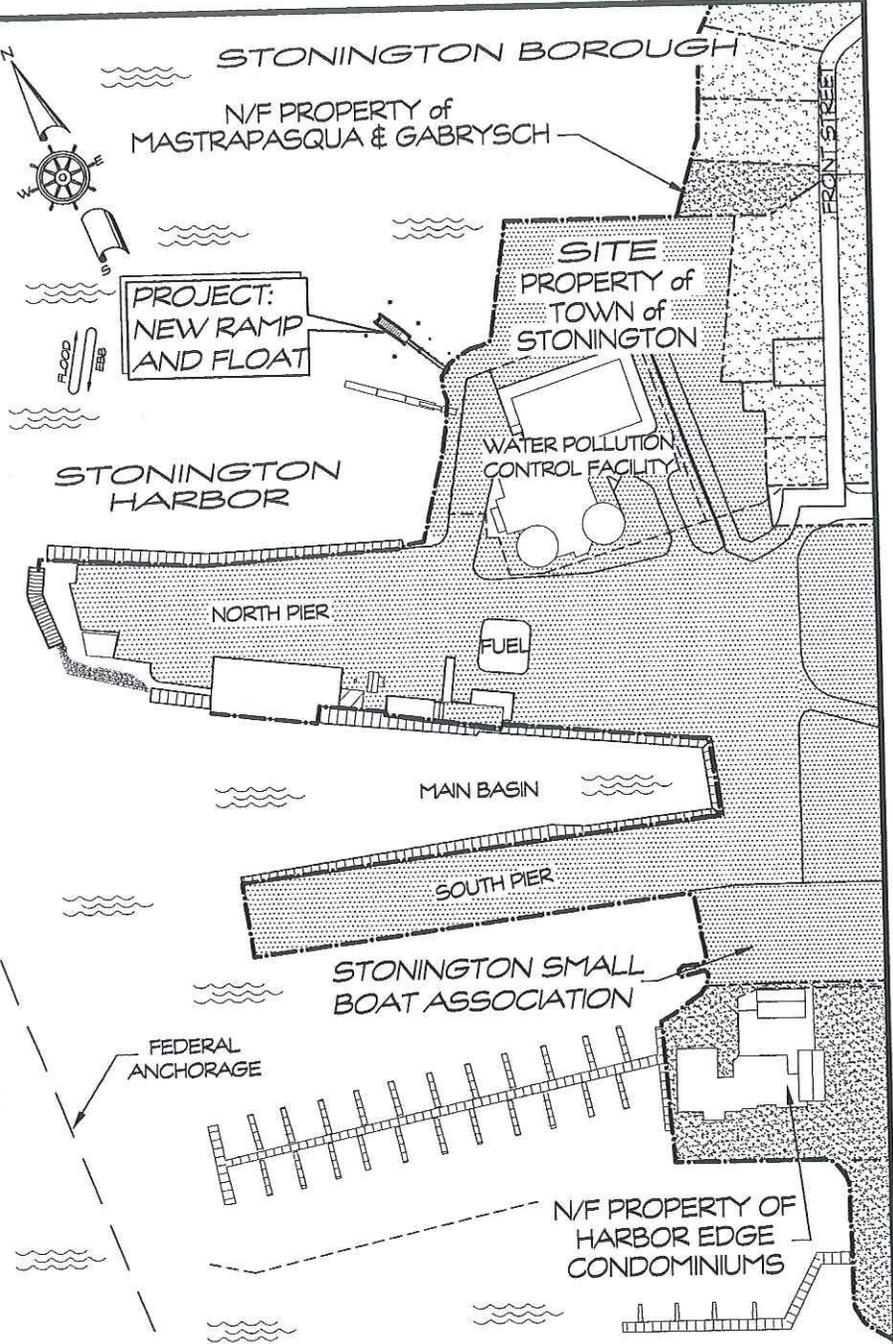

OVERALL PLAN
 GRAPHIC SCALE 1" = 200'

- NOTES:**
- ELEVATION DATUM IS MEAN LOW WATER (MLW).
 - TIDE DATA IS TAKEN FROM 2015 NOAA TIDE TABLES REFERENCE : NEW LONDON. C.J.L IS TAKEN FROM THE COASTAL JURISDICTIONAL LINE FACT SHEET : STONINGTON
 - PROJECT DESCRIPTION:**
 INSTALL A NEW 10-FT WIDE X 36±LF FLOAT WITH CONTINUOUS FLOATATION AND ASSOCIATED RESTRAINT PILES, HINGED RAMP, MOORING WHIPS, DOCK BOXES AND FOUR TIE-OFF PILES ALSO INSTALL NEW WATER AND ELECTRIC UTILITIES TO THE EXISTING PIER, ALL WATERWARD OF THE MEAN HIGH WATER AND COASTAL JURISDICTION LINES.
 - PROJECT PURPOSE:**
 THIS PIER IS TO PROVIDE BERTHING FOR VARIOUS TOWN OF STONINGTON VESSELS.
 - THESE APPLICATION DRAWINGS REPRESENT A COMPILATION OF SURVEYS FOR ENVIRONMENTAL PERMIT PURPOSES. THEY ARE NOT CONSTRUCTION CONTRACT DOCUMENTS. A TOWN BUILDING PERMIT MAY BE REQUIRED.
 - ADJOINING PROPERTY OWNERS:**
 NORTH:
 FRANK MASTRAPASQUA
 AND LAURA GABRYSCH
 13 FRONT STREET
 STONINGTON, CT 06378
 SOUTH:
 HARBOR EDGE CONDOMINIUMS
 NORTHWEST STREET
 STONINGTON, CT 06378

PROJECT: NEW RAMP AND FLOAT
LOCATION: STONINGTON BOROUGH, TOWN OF STONINGTON
 NEW LONDON COUNTY, CONNECTICUT
WATERWAY: STONINGTON HARBOR
DATE: JANUARY 15, 2015
APPLICANT: STONINGTON HARBOR
 MANAGEMENT COMMISSION
AGENT: SHEET 1 OF 4
DOCKO, INC.
 Keith B. Nelson, PE
 Mystic, CT 06355
 860 572 8939 FAX 860 572 7569
 E-MAIL: office@docko.com





DWG 05-09-1736




REVISED 2-2-15 SHMC
 PROJECT DESCRIPTION

STONINGTON HARBOR

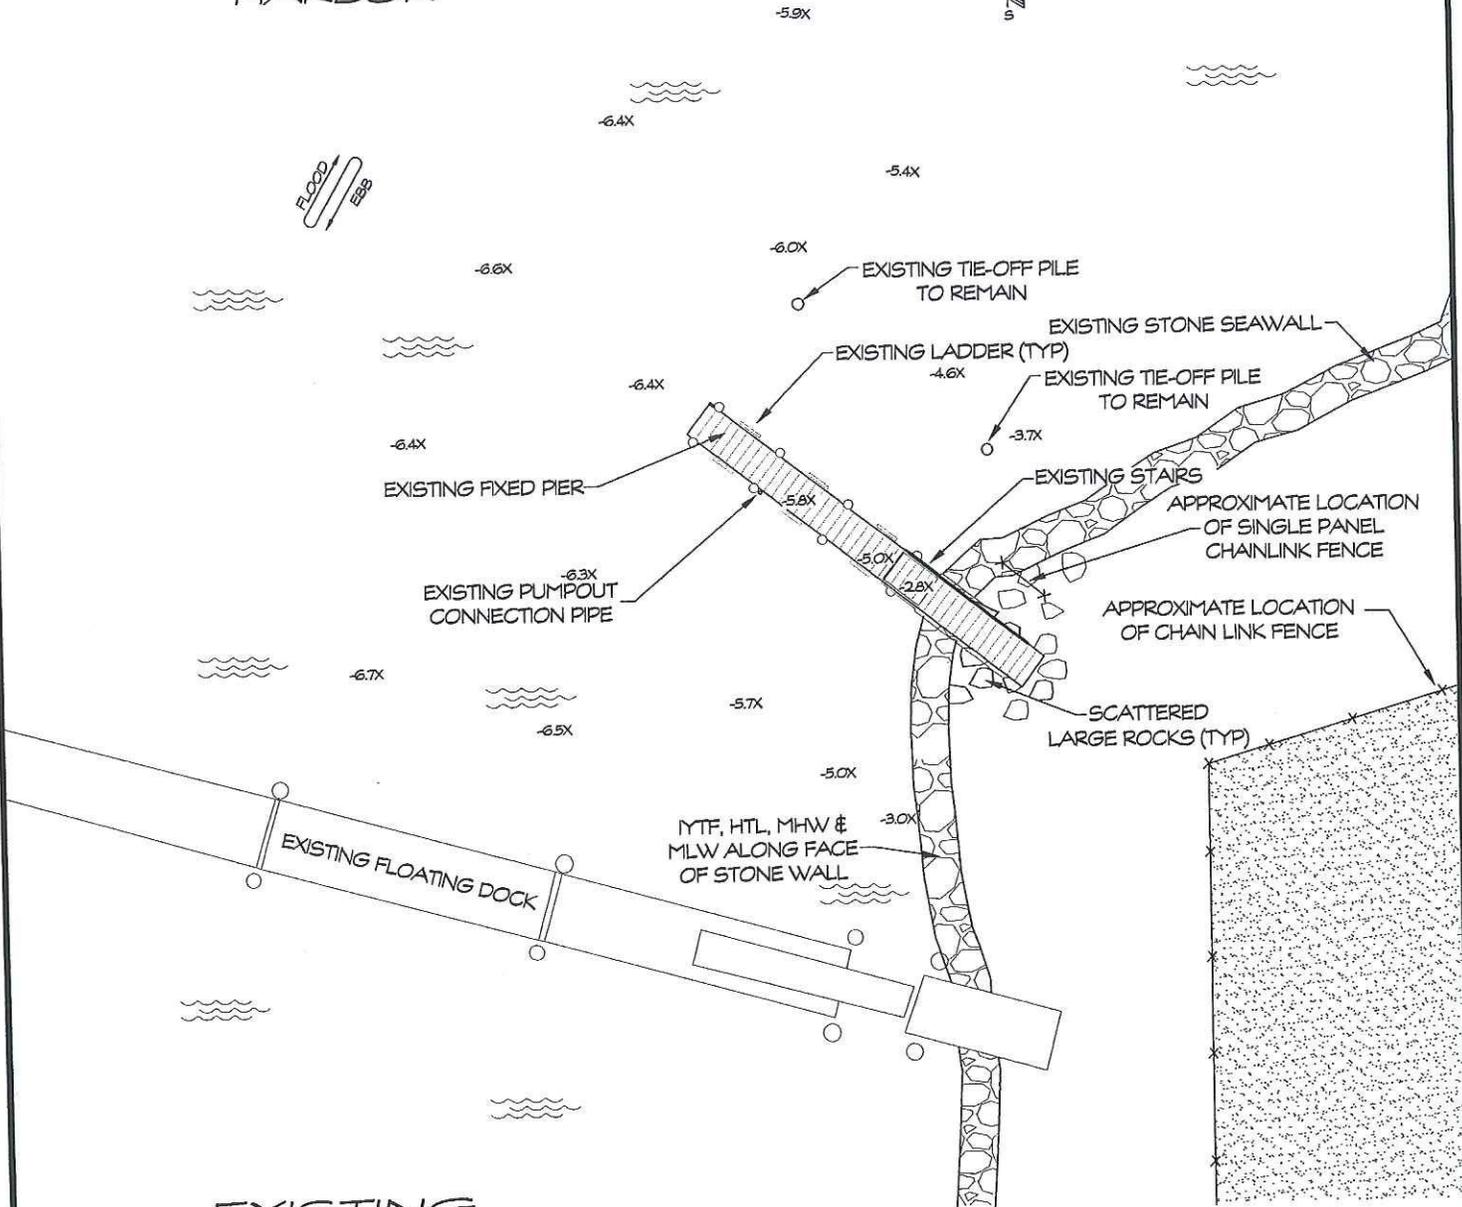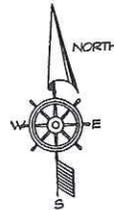

EXISTING CONDITIONS

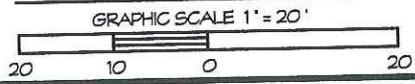

ELEVATIONS ARE BASED ON MEAN LOW WATER (MLW)

REVISED 2-2-15 SHMC
PILES and CALLOUTS

PROJECT: **NEW RAMP AND FLOAT**

LOCATION: STONINGTON BOROUGH, TOWN OF STONINGTON
NEW LONDON COUNTY, CONNECTICUT

WATERWAY: STONINGTON HARBOR


DATE: JANUARY 15, 2015

APPLICANT: STONINGTON HARBOR
MANAGEMENT COMMISSION

AGENT: SHEET 2 OF 4


DOCKO, INC.

Keith B. Neilson, PE
Mystic, CT 06355
860 572 8939 FAX 860 572 7569
EMAIL: office@docko.com

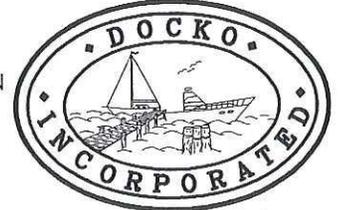


DWG 05-09-1736



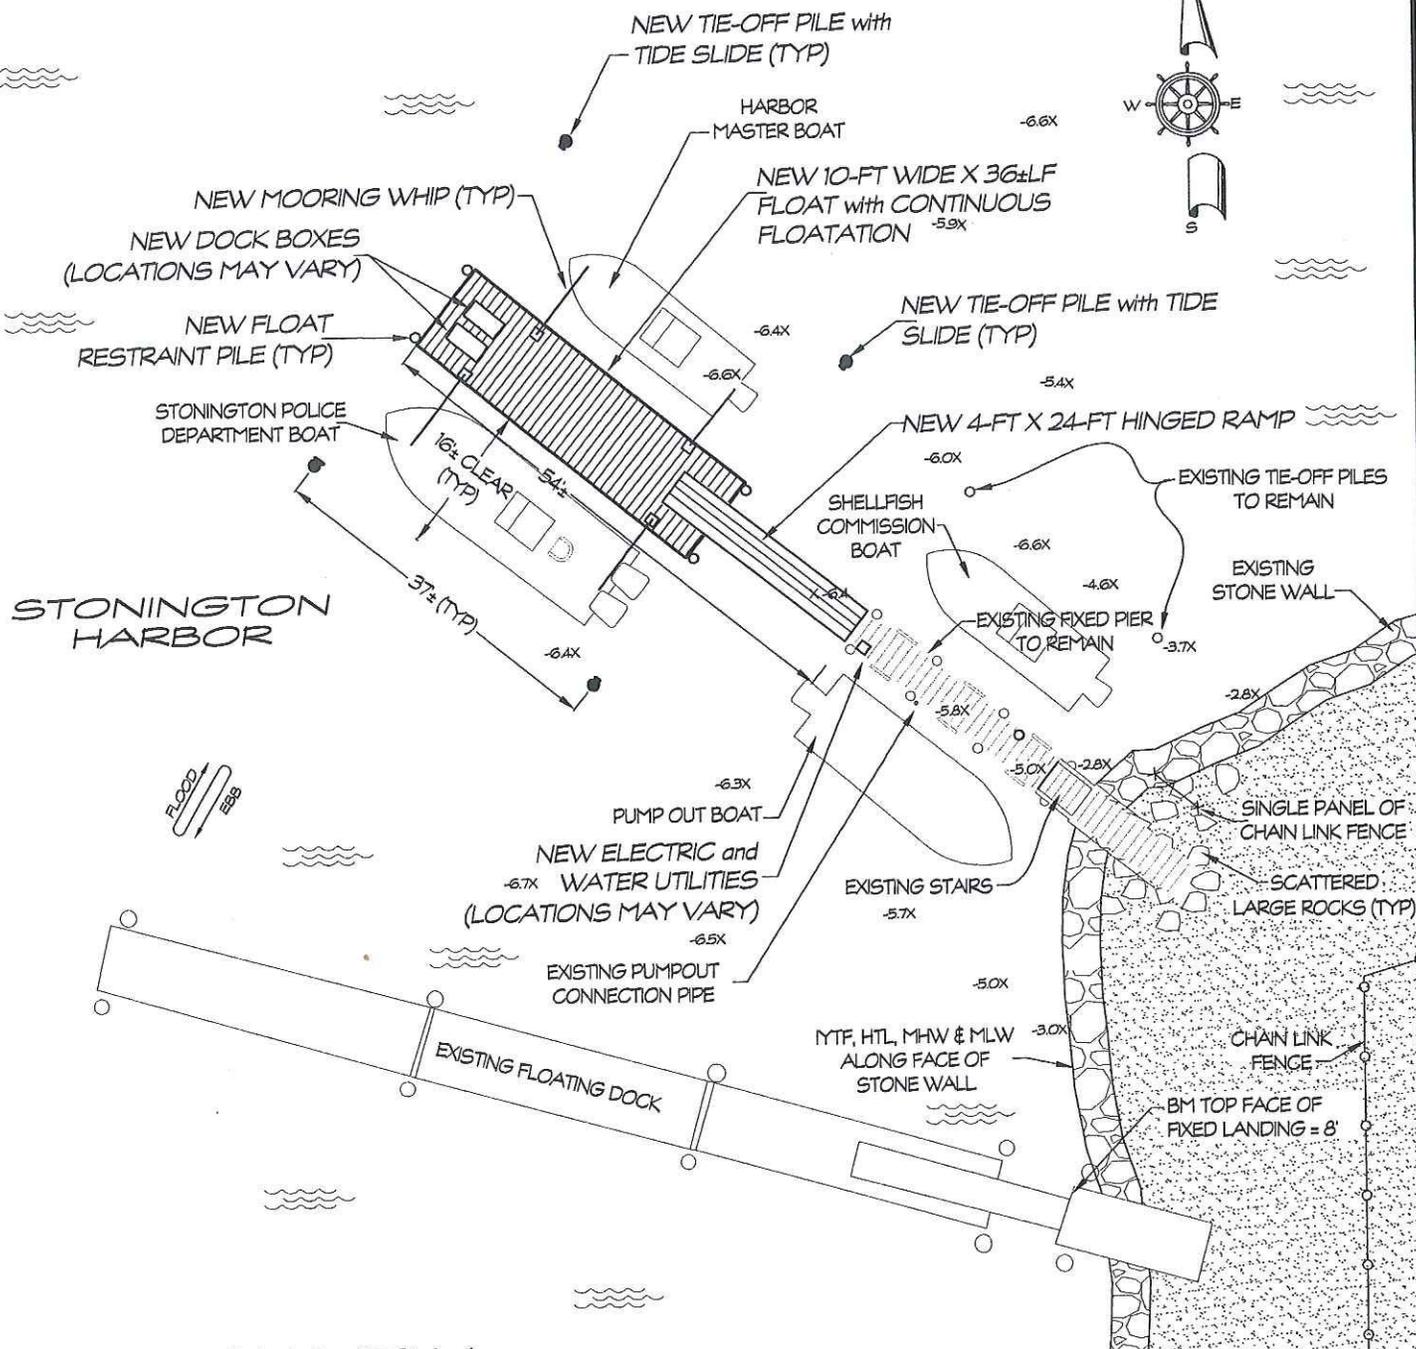

STONINGTON HARBOR

PLAN VIEW

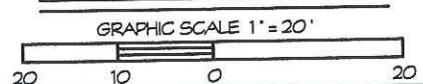

ELEVATIONS ARE BASED ON MEAN LOW WATER (MLW)


PROJECT: **NEW RAMP AND FLOAT**
 LOCATION: STONINGTON BOROUGH, TOWN OF STONINGTON
 NEW LONDON COUNTY, CONNECTICUT
 WATERWAY: STONINGTON HARBOR
 DATE: JANUARY 15, 2015
 APPLICANT: STONINGTON HARBOR
 MANAGEMENT COMMISSION
 AGENT: SHEET 3 OF 4
DOCKO, INC.
 Keith B. Neilson, PE
 Mystic, CT 06355
 860 572 8939 FAX 860 572 7569
 EMAIL: office@docko.com



DWG 05-09-1736





REVISED 2-2-15 SHMC
 PILES and CALLOUTS

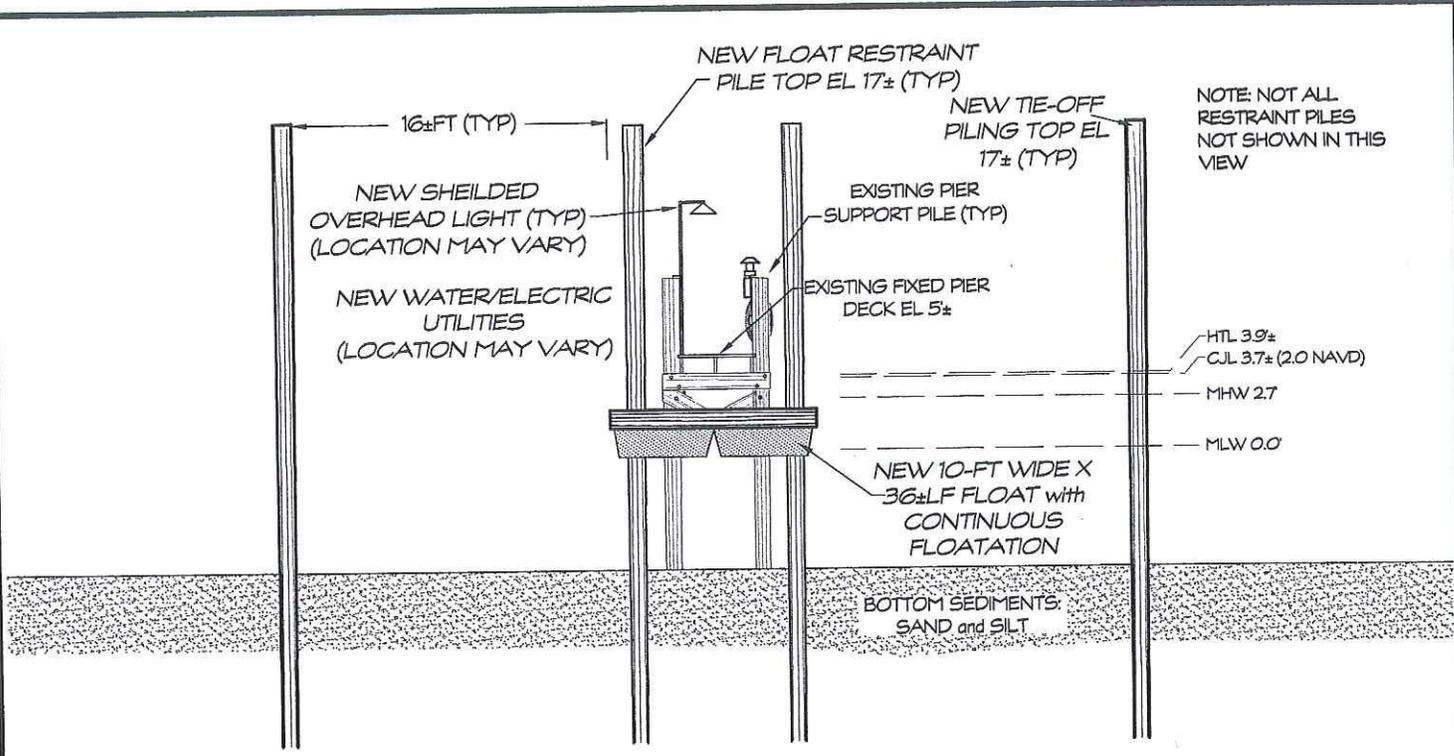

NOTE: NOT ALL RESTRAINT PILES NOT SHOWN IN THIS VIEW

PROFILE

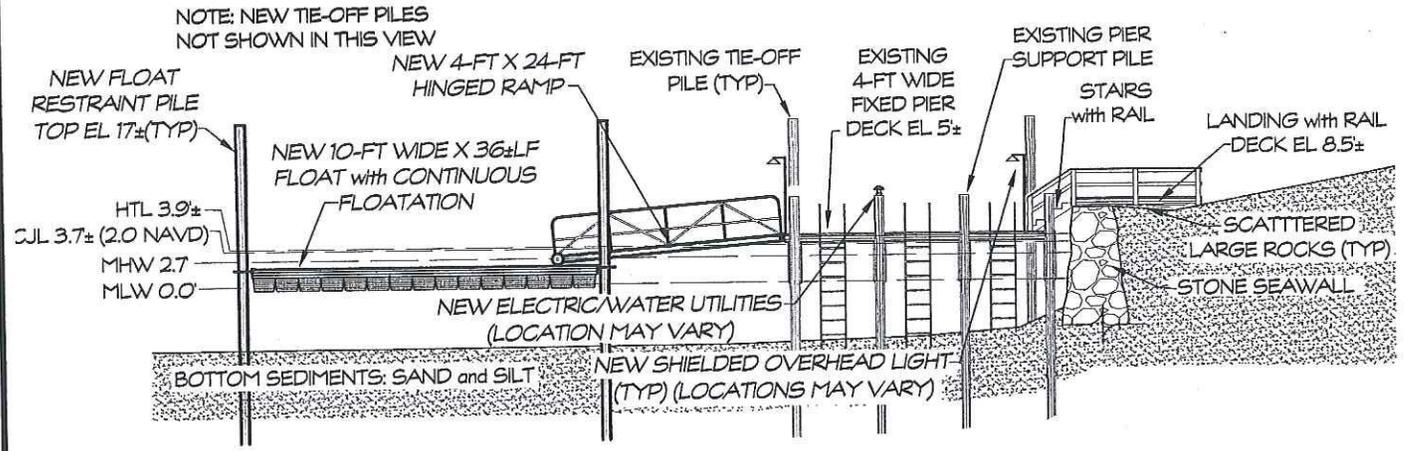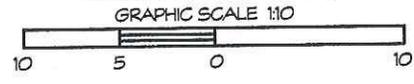

NOTE: NEW TIE-OFF PILES NOT SHOWN IN THIS VIEW

PROFILE



ELEVATIONS ARE BASED ON MEAN LOW WATER (MLW)



REVISED 2-9-15 SHMC OVERHEAD LIGHTS

PROJECT: **NEW RAMP AND FLOAT**

LOCATION: STONINGTON BOROUGH, TOWN OF STONINGTON
NEW LONDON COUNTY, CONNECTICUT

WATERWAY: STONINGTON HARBOR

DATE: JANUARY 15, 2015

APPLICANT: STONINGTON HARBOR
MANAGEMENT COMMISSION

AGENT: SHEET 4 OF 4

DOCKO, INC.
Keith B. Nelson, PE
Mystic, CT 06355
860 572 8939 FAX 860 572 7569
EMAIL: office@docko.com

DWG 05-09-1736