


LEGEND

EXISTING GRADE	—————
PROPOSED DREDGING	—————
SURFACE OF WATER	- - - - -
MATERIAL TO BE REMOVED	■

SEWER CROSSING CROSS-SECTION
 ILLUSTRATING INTENDED DREDGE DEPTH
 REMEDIAL ACTION PLAN FOR LEAD IMPACTED SEDIMENT
 MILL RIVER STUDY AREA V
 THE FORMER EXIDE BATTERY FACILITY PROJECT
 2190 POST ROAD, FAIRFIELD, CONNECTICUT
 SCALE: HORZ. 1"=20'
 VERT. 1"=6'

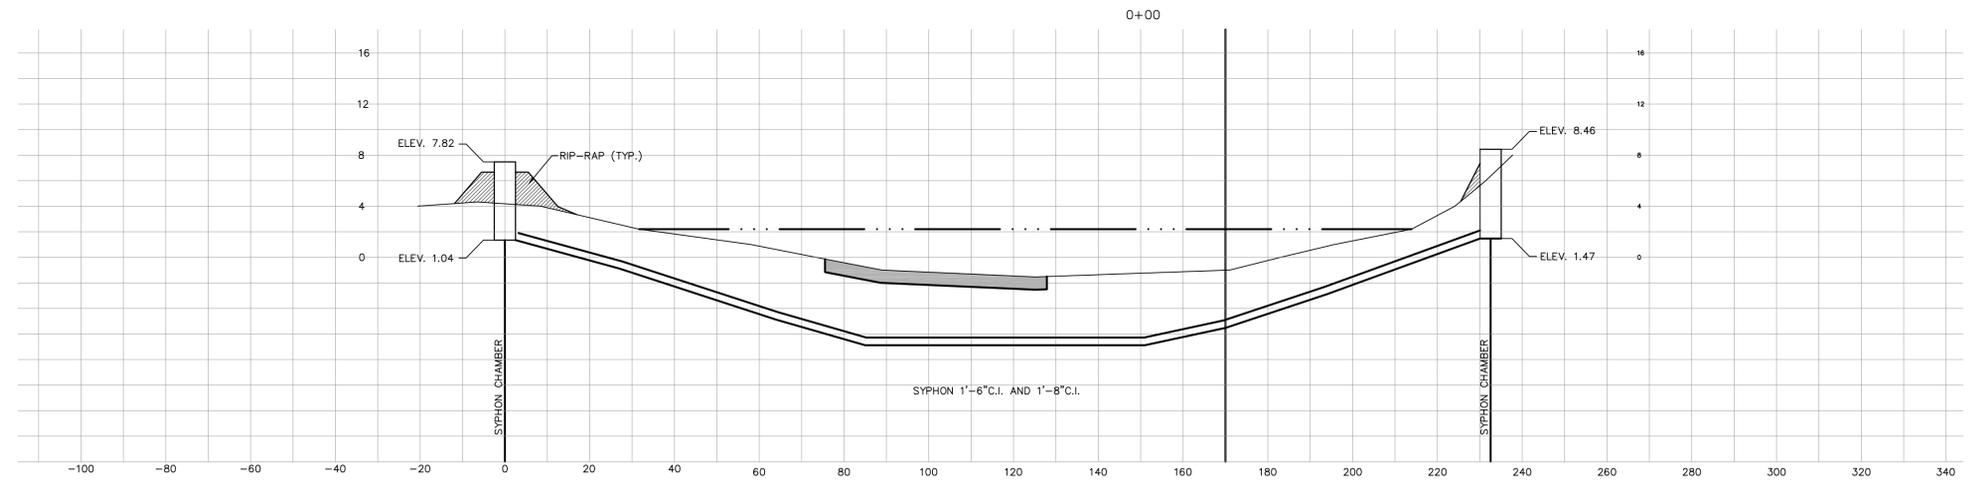

Date:	3-15-13
Scale:	AS NOTED
Proj. No.:	98-8014
File No.:	2048
Acad No.:	98814HD
Sheet:	SC



© COPYRIGHT
ALL RIGHTS RESERVED

40 Old New Milford Road Brookfield, CT 06804 (203)775-6207	33 Village Green Drive Litchfield, CT 06759 (860)567-3179
--	---

SEWER CROSSING INFORMATION TAKEN FROM MAP TITLED "PROPOSED SEWERAGE WORKS TOWN OF FAIRFIELD FAIRFIELD COUNTY, CONN. PLANS AND PROFILES" BY: BOWE, ALBERTSON & ASSOCIATES ENGINEERS NEW YORK CITY DATED: NOVEMBER 1947