

Owner Occupied and Scattered Site Rehabilitation Programs

ADDENDUM ACKNOWLEDGEMENT

**Addendum # 2
February 2, 2016**

Project # 1284 Property Address: 743 East Broadway, Milford, CT

Addendum Description

The addendum modifies the Bid Specification and Drawings prepared by Martinez Couch and Associates, LLC and Consultants to the following particulars;


A. Specifications

1. Section 00 01 15 – List of Drawings has been modified to include Drawing Sheet A-3.1 “Architectural Details”. Please replace pages 61-62 in Bid Specification with pages from Attachment 1.

B. Drawings

1. Replace drawing sheet T-0.0 “Title Sheet” of Bid Drawing Package with page 1 of Attachment 2. New drawing sheet A-3.1 “Architectural Details” page 2 of Attachment 2 is included in Bid Drawings.

The bid due date is not extended by this addendum

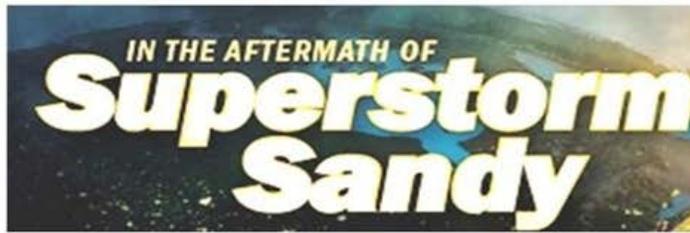

Addendum #2 – Attachment 1

Section 00 01 15 – List of Drawing Sheets

SECTION 00 01 15

LIST OF DRAWING SHEETS


1.1 LIST OF DRAWINGS

- A. Drawings: Drawings consist of the Contract Drawings and other drawings listed on the Table of Contents page of the separately bound drawing set titled **‘Project 1284 – 743 East Broadway, Milford, CT, Connecticut Department of Housing, Community Development Block Grant, Disaster Recovery Program, Owner Occupied Rehabilitation and Rebuilding Program, dated October 2015**, as modified by subsequent Addenda and Contract modifications.
- B. List of Drawings: Drawings consist of the following Contract Drawings and other drawings of the type indicated.

SHEET NO.	TITLE
T-0.0	TITLE SHEET
1 of 1	TOPOGRAPHIC AND BOUNDARY SURVEY
C-1.0	IMPROVEMENT LOCATION PLAN
C-1.1	SOIL EROSION AND SEDIMENT CONTROL/DEMOLITION PLAN
C-1.2	SITE PLAN
C-2.0	SOIL EROSION AND SEDIMENT CONTROL DETAILS
C-2.1	MISCELLANEOUS SITE DETAILS
C-2.2	BUILDING UTILITY DETAILS
A-1.0	FLOOR PLANS

A-1.1	PROPOSED FOYER SECTIONS
A-1.2	COVERED STAIRS FRAMING PLAN AND SECTIONS
A-2.0	BUILDING ELEVATIONS
A-2.1	BUILDING ELEVATIONS
A-3.0	DECK AND STAIRS DETAILS
A-3.1	ARCHITECTURAL DETAILS
S-1	FOUNDATION DESIGN – EXISTING CONDITIONS PLAN & STRUCTURAL NOTES
S-2	FOUNDATION DESIGN – FOUNDATION PLAN & TYPICAL PILE CAP DETAILS
S-3	FOUNDATION DESIGN – FRAMING PLANS
S-4	FOUNDATION DESIGN – SECTIONS

END OF SECTION

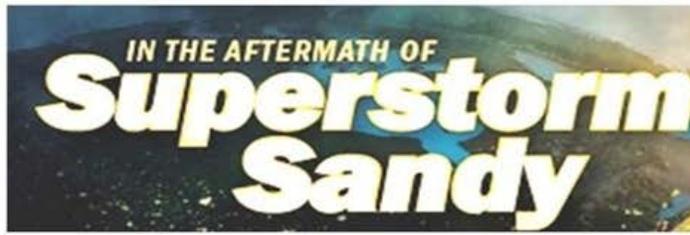

Addendum #2 – Attachment 1

Drawing Sheets T-0.0 & A-3.1

PROJECT 1284 - 743 EAST BROADWAY, MILFORD, CT

**COMMUNITY DEVELOPMENT BLOCK GRANT
DISASTER RECOVERY PROGRAM**

OWNER OCCUPIED REHABILITATION AND REBUILDING

**CONNECTICUT DEPARTMENT OF HOUSING
HARTFORD, CONNECTICUT 06118**

GENERAL NOTES:

1. WHERE REFERENCED IN THIS PLAN SET, MARTINEZ COUCH & ASSOCIATES, LLC SHALL HEREIN BE REFERRED TO AS "MCA."
2. THE CONTRACTOR SHALL ABIDE BY ALL OSHA, FEDERAL, STATE, AND LOCAL REGULATIONS.
3. THE CONTRACTOR SHALL POST ALL BONDS, PAY ALL FEES, PROVIDE PROOF OF INSURANCE, AND PROVIDE TRAFFIC CONTROL NECESSARY FOR THIS WORK.
4. THE CONTRACTOR SHALL VERIFY ALL SITE CONDITIONS IN THE FIELD AND CONTACT MCA IF THERE ARE ANY QUESTIONS OR CONFLICTS REGARDING THE CONSTRUCTION DOCUMENTS AND/OR FIELD CONDITIONS, SO THAT APPROPRIATE REVISIONS CAN BE MADE PRIOR TO BIDDING. ANY CONFLICT BETWEEN THE DRAWINGS AND SPECIFICATIONS SHALL BE CONFIRMED WITH MCA PRIOR TO BIDDING.
5. REFER TO OTHER PLANS, DETAILS, AND PROJECT MANUAL FOR ADDITIONAL INFORMATION.

DRAWING INDEX

SHEET TITLE

- TITLE SHEET
- TOPOGRAPHIC AND BOUNDARY SURVEY
- IMPROVEMENT LOCATION PLAN
- SOIL EROSION AND SEDIMENT CONTROL/DEMOLITION PLAN
- SITE PLAN
- BUILDING UTILITY PLAN
- SOIL EROSION AND SEDIMENT CONTROL DETAILS
- MISCELLANEOUS DETAILS
- BUILDING UTILITY DETAILS
- FLOOR PLANS
- PROPOSED FOYER SECTIONS
- COVERED STAIR FRAMING PLAN AND SECTIONS
- BUILDING ELEVATIONS
- BUILDING ELEVATIONS
- DECK AND STAIR DETAILS
- ARCHITECTURAL DETAILS
- FOUNDATION DESIGN-EXISTING CONDITIONS PLAN & STRUCTURAL NOTES
- FOUNDATION DESIGN-FOUNDATION PLAN & TYPICAL PILE CAP DETAILS
- FOUNDATION DESIGN-FRAMING PLANS
- FOUNDATION DESIGN-SECTIONS

SHEET NUMBER

- T-0.0
- 1 OF 1
- C-1.0
- C-1.1
- C-1.2
- C-1.3
- C-2.0
- C-2.1
- C-2.2
- A-1.0
- A-1.1
- A-1.2
- A-2.0
- A-2.1
- A-3.0
- A-3.1
- S-1
- S-2
- S-3
- S-4



STREET VIEW
(N.T.S.)



THIS MAP IS A COPYRIGHTED WORK OF MARTINEZ COUCH AND ASSOCIATES, LLC. ALL RIGHTS RESERVED.



1084 Cromwell Avenue, Suite A-2
Rocky Hill, CT 06067
Telephone: (860) 436-4364
Fax: (860) 436-4626
www.martinezcouch.com


PROJECT 1284
743 EAST BROADWAY
MILFORD, CONNECTICUT 06460

NO.	DATE	REVISIONS	BY	CHK	APPV
3	2/2/2016	ISSUED FOR BID ADDENDUM 2 - REVISED DRAWING LIST	MBR	MBR	REC
2	1/12/2016	ISSUED FOR BIDDING	MBR	MBR	REC
1	1/11/2016	ISSUED FOR CT DOH REVIEW AND APPROVAL	KNL	MBR	REC


DRAWN: KNL CHECKED: MBR APPROVED: REC SCALE: N.T.S. DATE: 10/21/2015

TITLE SHEET

JOB NO.	DRAWING NUMBER	SHEET
33-262-1284	BASEMAP 33-262-1284.dwg	T-0.0

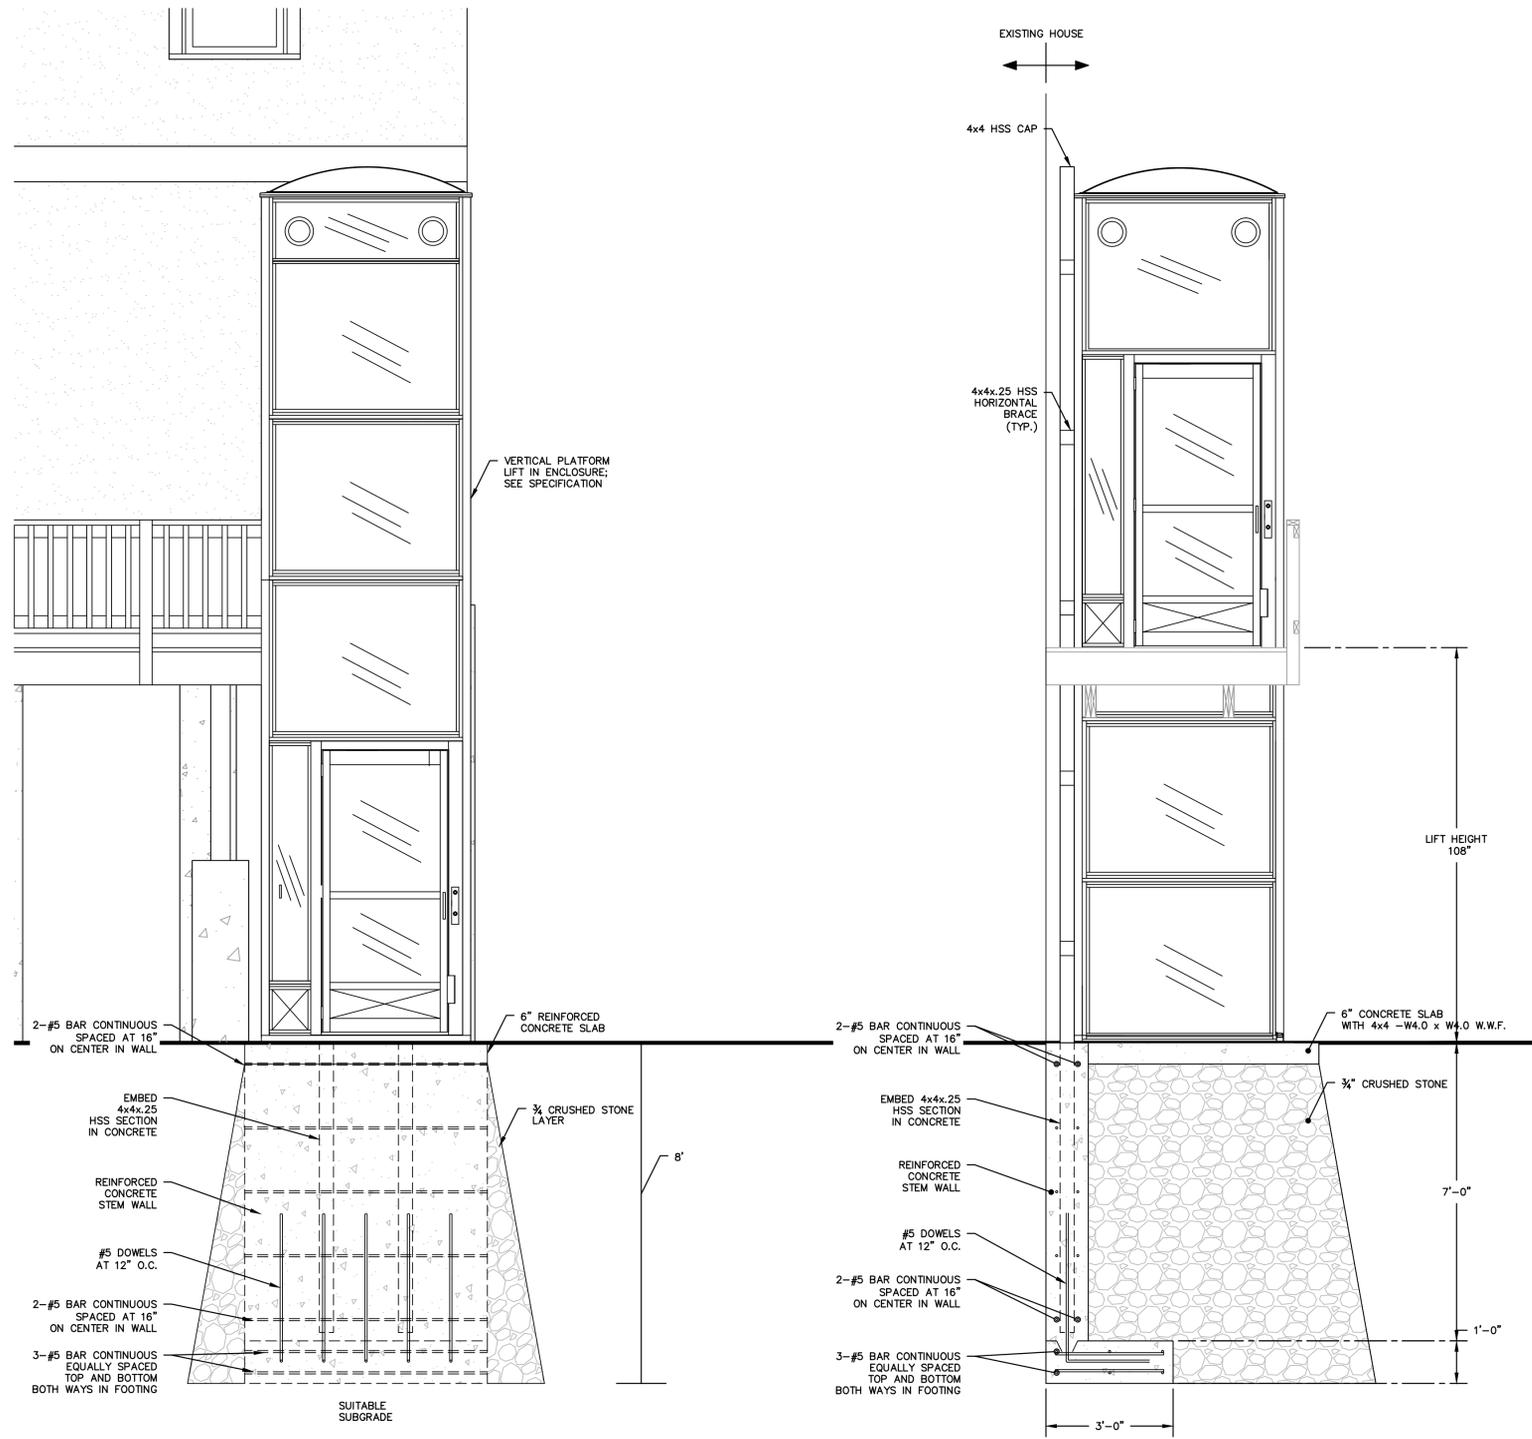

1 TYPICAL VERTICAL PLATFORM LIFT ENCLOSURE ELEVATION VIEW
A-3.1 1/2" = 1'-0"

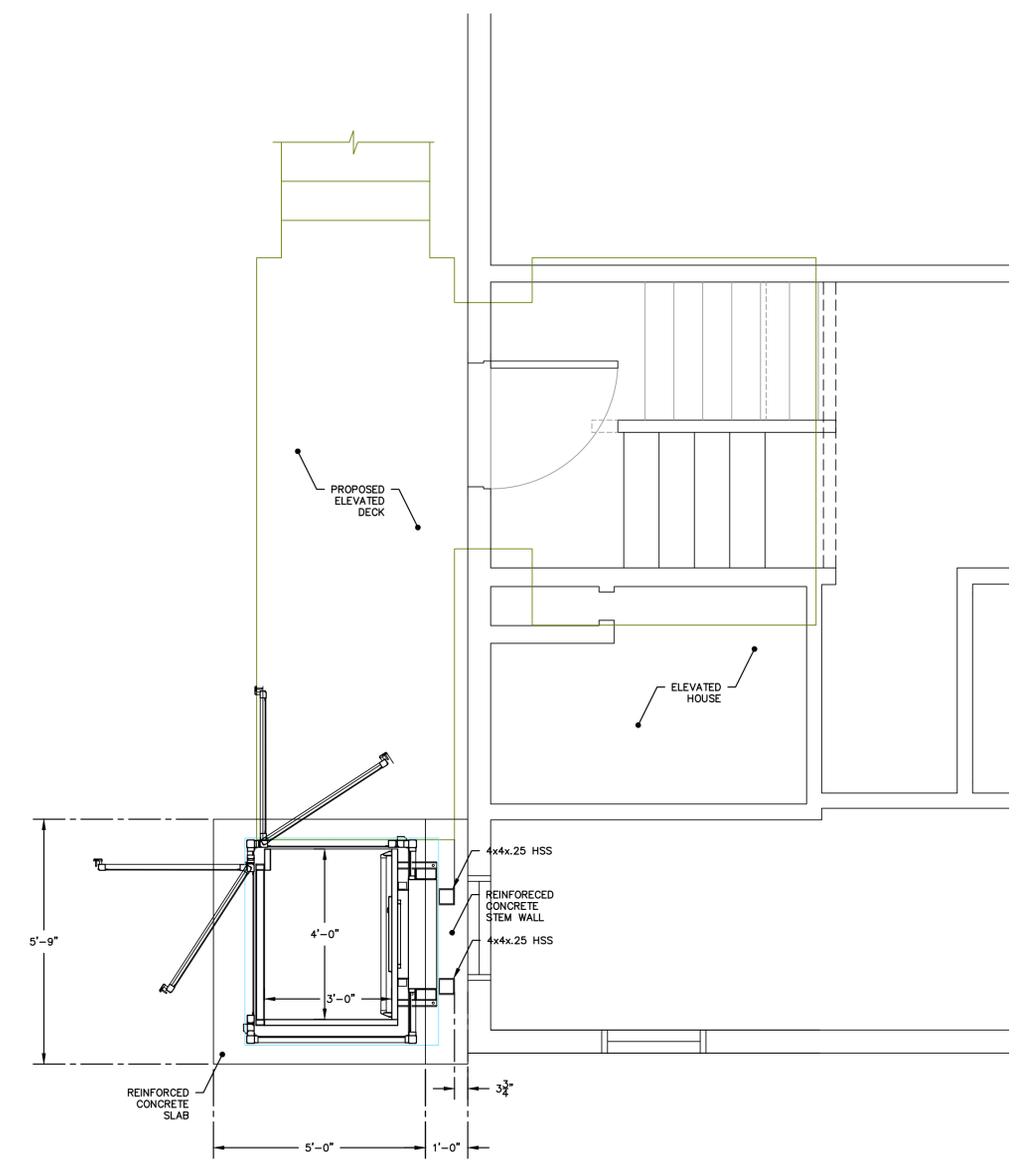

2 TYPICAL VERTICAL PLATFORM LIFT ENCLOSURE PLAN VIEW
A-3.1 1/2" = 1'-0"

THIS MAP IS A COPYRIGHTED WORK OF MARTINEZ COUCH AND ASSOCIATES, LLC. ALL RIGHTS RESERVED.




1084 Cromwell Avenue, Suite A-2
Rocky Hill, CT 06067
Telephone: (860) 436-4364
Fax: (860) 436-4626
www.martinezcouch.com

PROJECT 1284
743 EAST BROADWAY
MILFORD, CONNECTICUT 06460

NO.	DATE	REVISIONS	BY	CHK	APPV
1	2/2/2016	ISSUED FOR BID ADDENDUM 2	MBR	MBR	REC
DRAWN: KNL		CHECKED: MBR	APPROVED: REC	SCALE: AS NOTED	DATE: 10/21/2015

ARCHITECTURAL
DETAILS

JOB NO.	DRAWING NUMBER	SHEET
33-262-1284	BASEMAP 33-262-1284.dwg	A-3.1

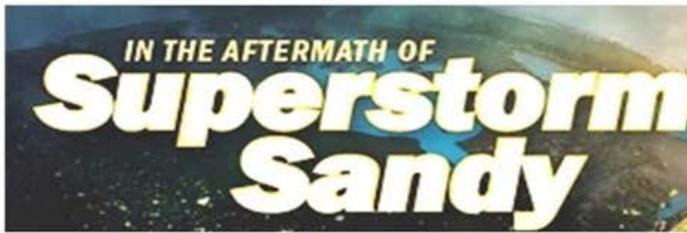

BID ADDENDUM ACKNOWLEDGMENT

The undersigned acknowledges that he/she have reviewed and acknowledge receipt of this Addendum # 2 for Project 1284 – 743 East Broadway, Milford, CT.

Any bids collected which do not contain a signed and executed copy of this page are subject to disqualification.

BIDDER ACKNOWLEDGEMENT:

Name of Bidder

Signature

Date

Bidder's Title

Bidder's Company