


- NOTES:
- CONTACT "CALL BEFORE YOU DIG" AT 1-800-922-4455 AT LEAST TWO FULL BUSINESS DAYS BEFORE BEGINNING ANY EXCAVATION.
 - THE CONTRACTOR IS RESPONSIBLE FOR PROTECTING EXISTING UTILITIES WITHIN PROJECT LIMITS.
 - INSTALL ANTI-TRACKING PAD AT POINT WHERE TRUCKS PASS FROM BITUMINOUS PAVEMENT TO DISTURBED SOIL.

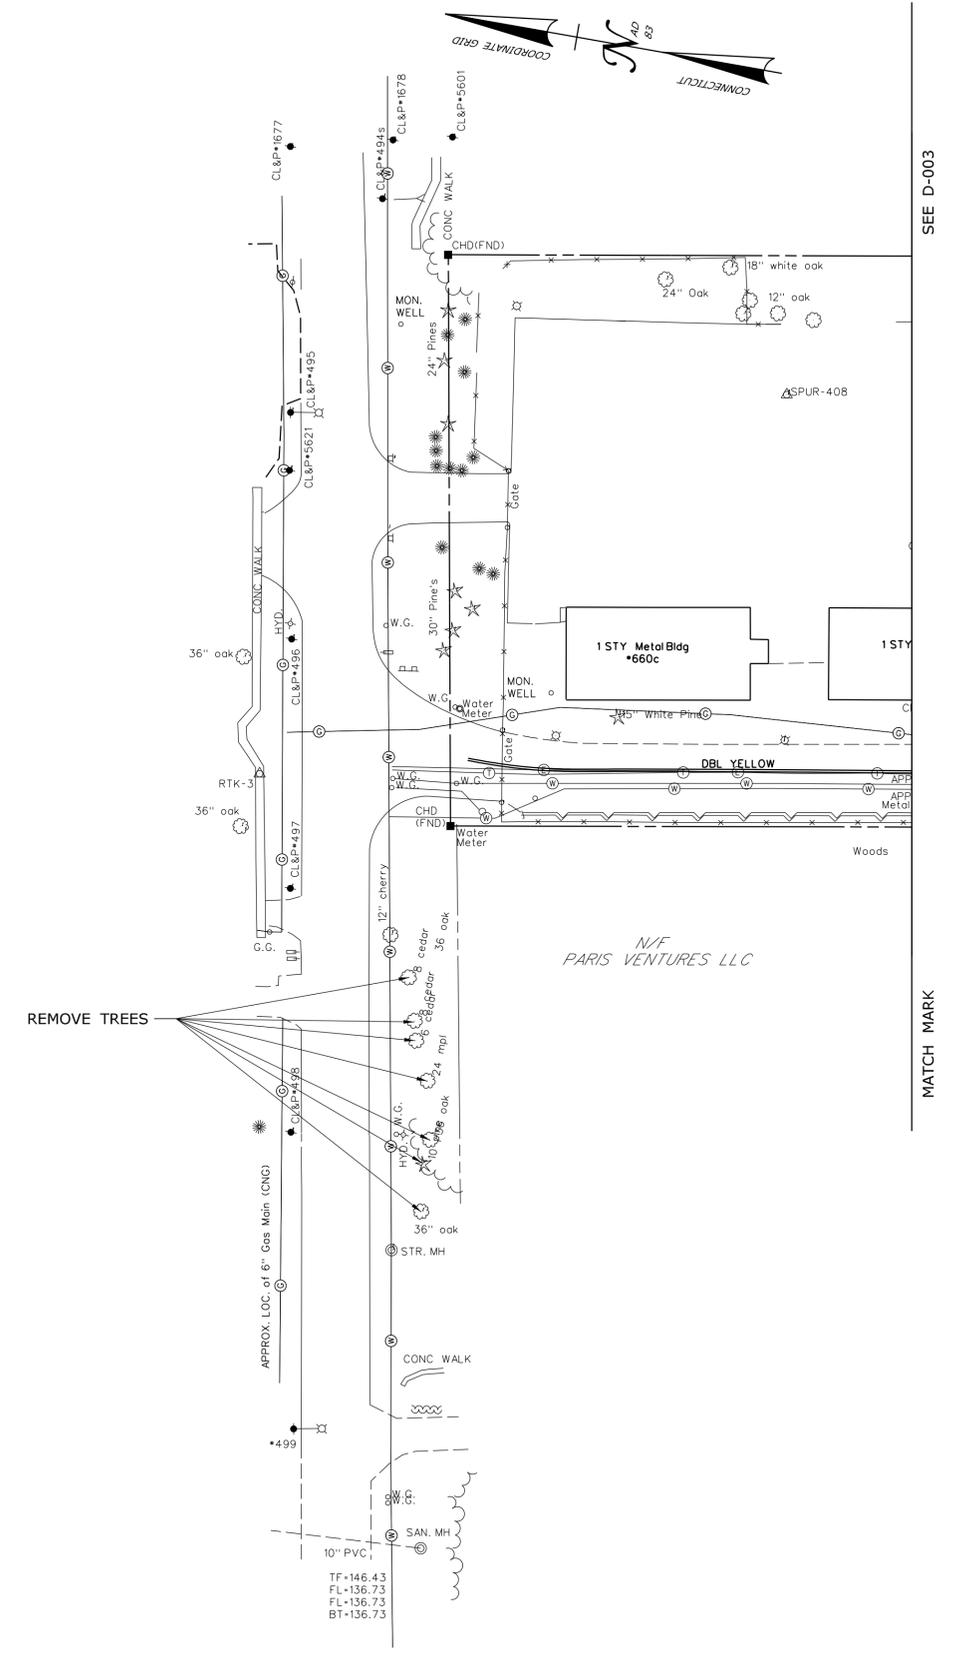

REV.	DATE	REVISION DESCRIPTION	SHEET NO.
-	-	-	-
-	-	-	-
-	-	-	-
-	-	-	-
-	-	-	-
-	-	-	-
-	-	-	-

THE INFORMATION, INCLUDING ESTIMATED QUANTITIES OF WORK, SHOWN ON THESE SHEETS IS BASED ON LIMITED INVESTIGATIONS BY THE STATE AND IS IN NO WAY WARRANTED TO INDICATE THE CONDITIONS OF ACTUAL QUANTITIES OF WORK WHICH WILL BE REQUIRED.

Plotted Date: 10/14/2014

DESIGNER/DRAFTER:
SAH

CHECKED BY:
AGB

SCALE IN FEET
0 40 80
SCALE 1"=40'



SIGNATURE/
BLOCK:

Kleinfelder
500 Enterprise Drive,
Suite 4B
Rocky Hill, CT 06067

PROJECT TITLE:
REPAIR FACILITY

TOWN:
ROCKY HILL

DRAWING TITLE:
DEMOLITION - 1

PROJECT NO.
118-167

DRAWING NO.
D-002

SHEET NO.
04.02



DEMOLISH FUEL ISLAND AFTER NEW FUEL ISLAND IS OPERATIONAL. REFER TO ENVIRONMENTAL PLANS AND SPECS. SALVAGE "FUEL SYSTEM INFORMATION" SIGNS TO REINSTALL. SEE NOTE 4.

ABANDON SEPTIC SYSTEM AFTER SEWER SYSTEM IS OPERATIONAL. REFER TO ENVIRONMENTAL PLANS AND SPECS.

EXISTING TIRE STORAGE BUILDING (FUTURE SURPLUS WAREHOUSE)


N/F BURRIS LOGISTICS

LIGHT POST TO REMAIN

LIGHT POST TO REMAIN

SEE D-002

SEE D-004

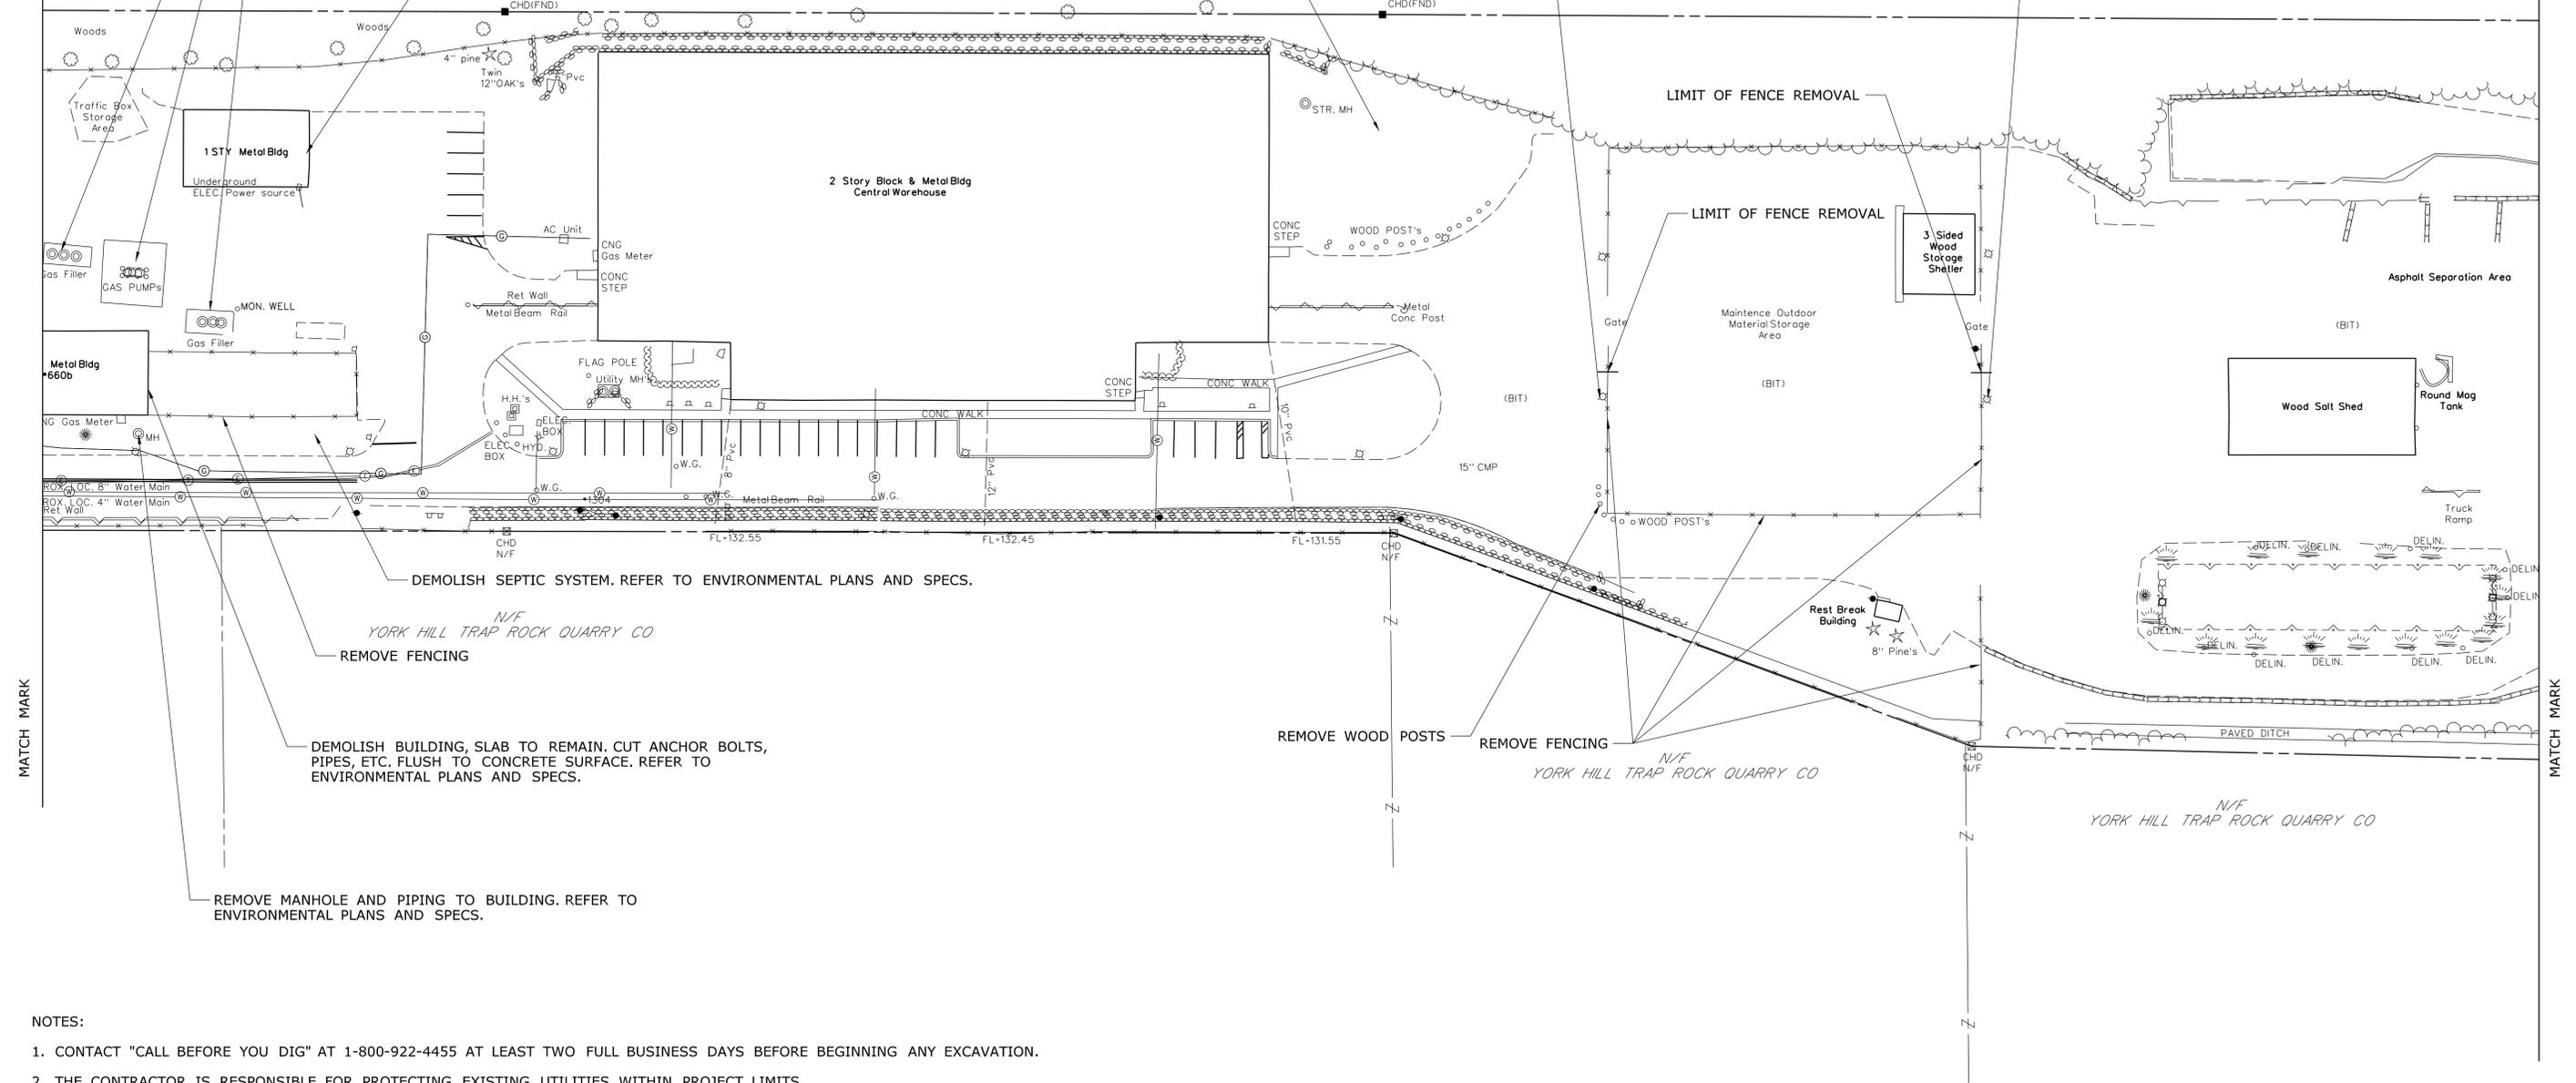

DEMOLISH SEPTIC SYSTEM. REFER TO ENVIRONMENTAL PLANS AND SPECS.

N/F YORK HILL TRAP ROCK QUARRY CO

REMOVE FENCING

DEMOLISH BUILDING, SLAB TO REMAIN. CUT ANCHOR BOLTS, PIPES, ETC. FLUSH TO CONCRETE SURFACE. REFER TO ENVIRONMENTAL PLANS AND SPECS.

REMOVE WOOD POSTS

REMOVE FENCING

N/F YORK HILL TRAP ROCK QUARRY CO

REMOVE MANHOLE AND PIPING TO BUILDING. REFER TO ENVIRONMENTAL PLANS AND SPECS.

NOTES:

- CONTACT "CALL BEFORE YOU DIG" AT 1-800-922-4455 AT LEAST TWO FULL BUSINESS DAYS BEFORE BEGINNING ANY EXCAVATION.
- THE CONTRACTOR IS RESPONSIBLE FOR PROTECTING EXISTING UTILITIES WITHIN PROJECT LIMITS.
- INSTALL ANTI-TRACKING PAD AT POINT WHERE TRUCKS PASS FROM BITUMINOUS PAVEMENT TO DISTURBED SOIL.
- DOT RESERVES THE RIGHT TO RETAIN AND AND ALL PARTS OF THE FUEL ISLAND FACILITY.

REV.	DATE	REVISION DESCRIPTION	SHEET NO.
-	-	-	-
-	-	-	-
-	-	-	-
-	-	-	-
-	-	-	-
-	-	-	-

THE INFORMATION, INCLUDING ESTIMATED QUANTITIES OF WORK, SHOWN ON THESE SHEETS IS BASED ON LIMITED INVESTIGATIONS BY THE STATE AND IS IN NO WAY WARRANTED TO INDICATE THE CONDITIONS OF ACTUAL QUANTITIES OF WORK WHICH WILL BE REQUIRED.

Plotted Date: 10/14/2014

DESIGNER/DRAFTER:
SAH

CHECKED BY:
AGB

SCALE IN FEET
0 40 80
SCALE 1"=40'



SIGNATURE/
BLOCK:

Kleinfelder
500 Enterprise Drive,
Suite 4B
Rocky Hill, CT 06067

PROJECT TITLE:
REPAIR FACILITY

TOWN:
ROCKY HILL

DRAWING TITLE:
DEMOLITION - 2

PROJECT NO.
118-167

DRAWING NO.
D-003

SHEET NO.
04.03



BOTTOM OF REUSE STOCKPILE STRUCTURAL FILL IS APPROXIMATELY AT ELEVATION 130.00


REUSE STOCKPILE STRUCTURAL FILL

REMOVE EXISTING TEMPORARY PRECAST CONCRETE BARRIERS AND WOODEN STEPS

DEMOLISH RESERVE SALT SHED. REFER TO ENVIRONMENTAL PLANS AND SPECS. USE BLOCKS, CRUSHED ON SITE, FOR FILL.

SEE D-003

MATCH MARK

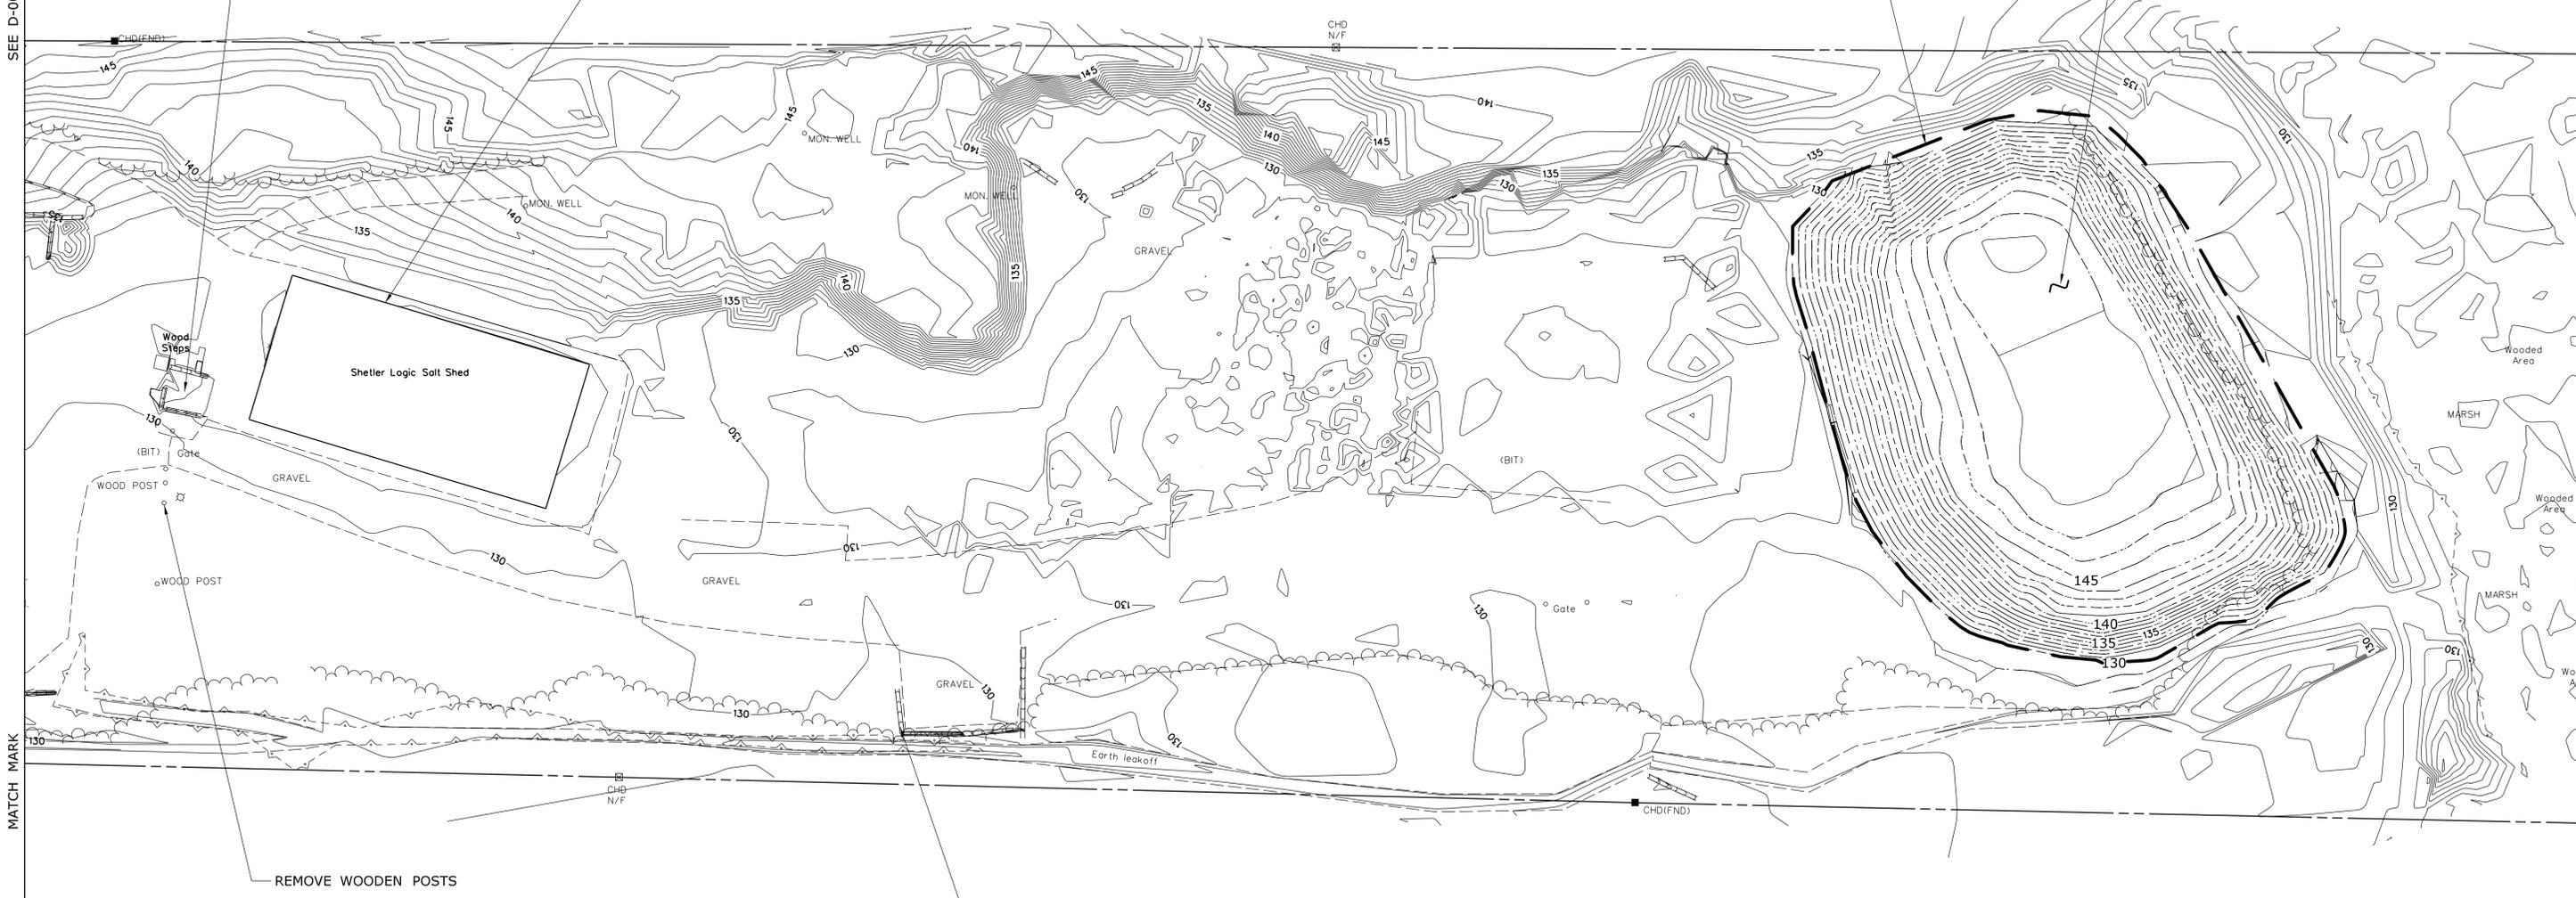

REMOVE WOODEN POSTS

REMOVE TEMPORARY PRECAST CONCRETE BARRIERS


NOTES:

1. CONTACT "CALL BEFORE YOU DIG" AT 1-800-922-4455 AT LEAST TWO FULL BUSINESS DAYS BEFORE BEGINNING ANY EXCAVATION.
2. THE CONTRACTOR IS RESPONSIBLE FOR PROTECTING EXISTING UTILITIES WITHIN PROJECT LIMITS.
3. INSTALL ANTI-TRACKING PAD AT POINT WHERE TRUCKS PASS FROM BITUMINOUS PAVEMENT TO DISTURBED SOIL.

REV.	DATE	REVISION DESCRIPTION	SHEET NO.
-	-	-	-
-	-	-	-
-	-	-	-
-	-	-	-
-	-	-	-
-	-	-	-

THE INFORMATION, INCLUDING ESTIMATED QUANTITIES OF WORK, SHOWN ON THESE SHEETS IS BASED ON LIMITED INVESTIGATIONS BY THE STATE AND IS IN NO WAY WARRANTED TO INDICATE THE CONDITIONS OF ACTUAL QUANTITIES OF WORK WHICH WILL BE REQUIRED.

DESIGNER/DRAFTER:
SAH
CHECKED BY:
AGB
SCALE IN FEET
0 40 80
SCALE 1"=40'

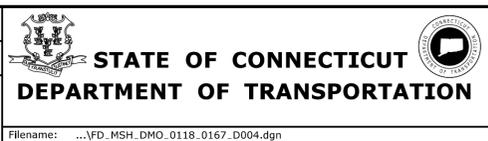

SIGNATURE/
BLOCK:

Kleinfelder
500 Enterprise Drive,
Suite 4B
Rocky Hill, CT 06067

PROJECT TITLE:
REPAIR FACILITY

TOWN:
ROCKY HILL
DRAWING TITLE:
DEMOLITION - 3

PROJECT NO.
118-167
DRAWING NO.
D-004
SHEET NO.
04.04

Plotted Date: 10/8/2014

Filename: ...VFD_MSH_DMO_0118_0167_D004.dgn