


CONN. ROUTE 8 - JAMES H. DARCY MEMORIAL HIGHWAY

500-YR FLOOD BOUNDARY (ZONE B)

B.M. 1
NW CORNER OF CONC HEADWALL
Elev. 305.54
NGVD 1929

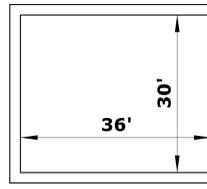

- NOTES:**
- 1) THE CONTRACTOR SHALL CONSTRUCT FIVE (5) WASTE STOCKPILE AREA (WSA) BINS HAVING A CAPACITY OF 250 CUBIC YARDS EACH ON THE PROJECT SITE AT A LOCATION OR LOCATIONS AS DIRECTED BY THE ENGINEER IN THE FIELD.
 - 2) SEE SHEET ENV-04 FOR ADDITIONAL DETAILS.
 - 3) DIMENSIONS SHOWN HERE ARE INTERIOR AND APPROXIMATE SUGGESTED DIMENSIONS.

SUGGESTED WASTE STOCKPILE AREA BIN LAYOUT
SCALE: N.T.S.

LLAOC A

LLAOC A


AOEC #1

PROPOSED BUS MAINTENANCE FACILITY

LLAOC A


LLAOC A


- ENVIRONMENTAL LEGEND**
- GP-# SOIL SAMPLE LOCATION
 - AREA OF ENVIRONMENTAL CONCERN (AOEC #)
 - LOW LEVEL AREA OF ENVIRONMENTAL CONCERN (LLAOC #)

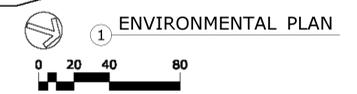

<p>REV. DATE DESCRIPTION REVISIONS SHEET NO.</p>	<p>DESIGNER/DRAFTER: MJB</p> <p>CHECKED BY: DRS</p> <p>SCALE: AS NOTED</p>	<p>ARCHITECT: WENDEL ARCHITECTURE</p> <p>APPROVED BY:</p>	<p>ENGINEERS: RUSTL DESIGNERS, CLOUGH HARBOUR ASSOC., AS ENGINEERS, WENDEL ENGINEERING ENVIRONMENTAL ENGINEER: CHR. MAGUIRE</p> <p>DATE:</p>		<p>PROJECT TITLE: WATERBURY BUS MAINTENANCE FACILITY REPLACEMENT</p>	<p>ADDRESS: FROST BRIDGE ROAD WATERTOWN, CONNECTICUT 06787</p> <p>DRAWING TITLE: BUS MAINTENANCE FACILITY ENVIRONMENTAL PLAN</p>	<p>PROJECT NO. 431-006</p> <p>DRAWING NO. ENV-02</p> <p>SHEET NO. 16.02</p>
--	--	---	--	--	--	--	---

S.R. 84B - WATERBURY ROAD

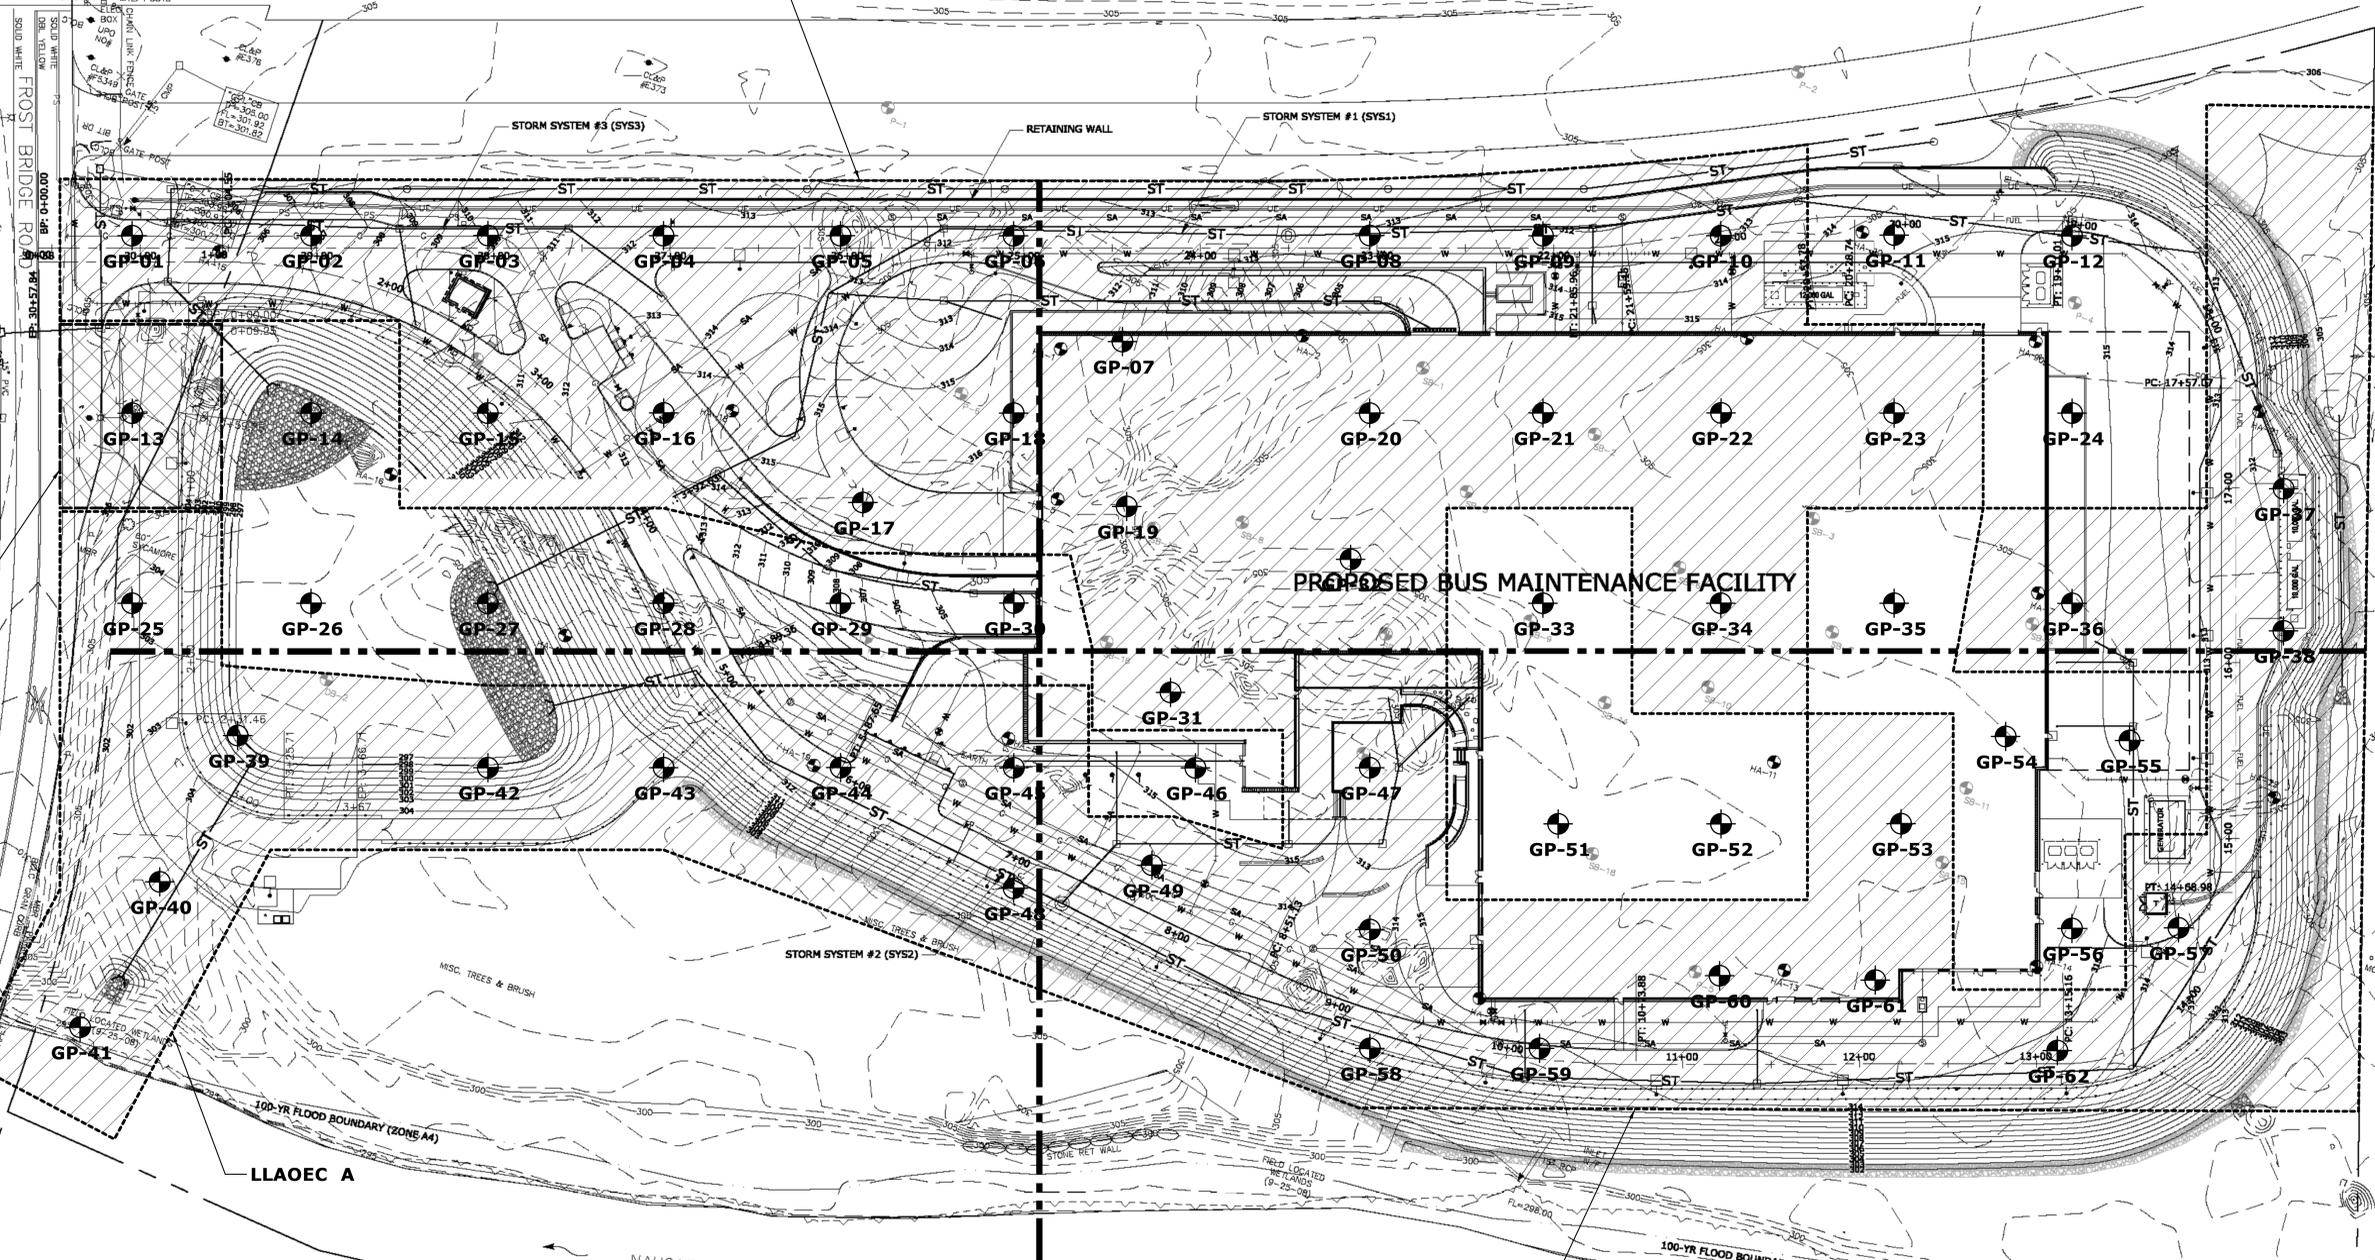

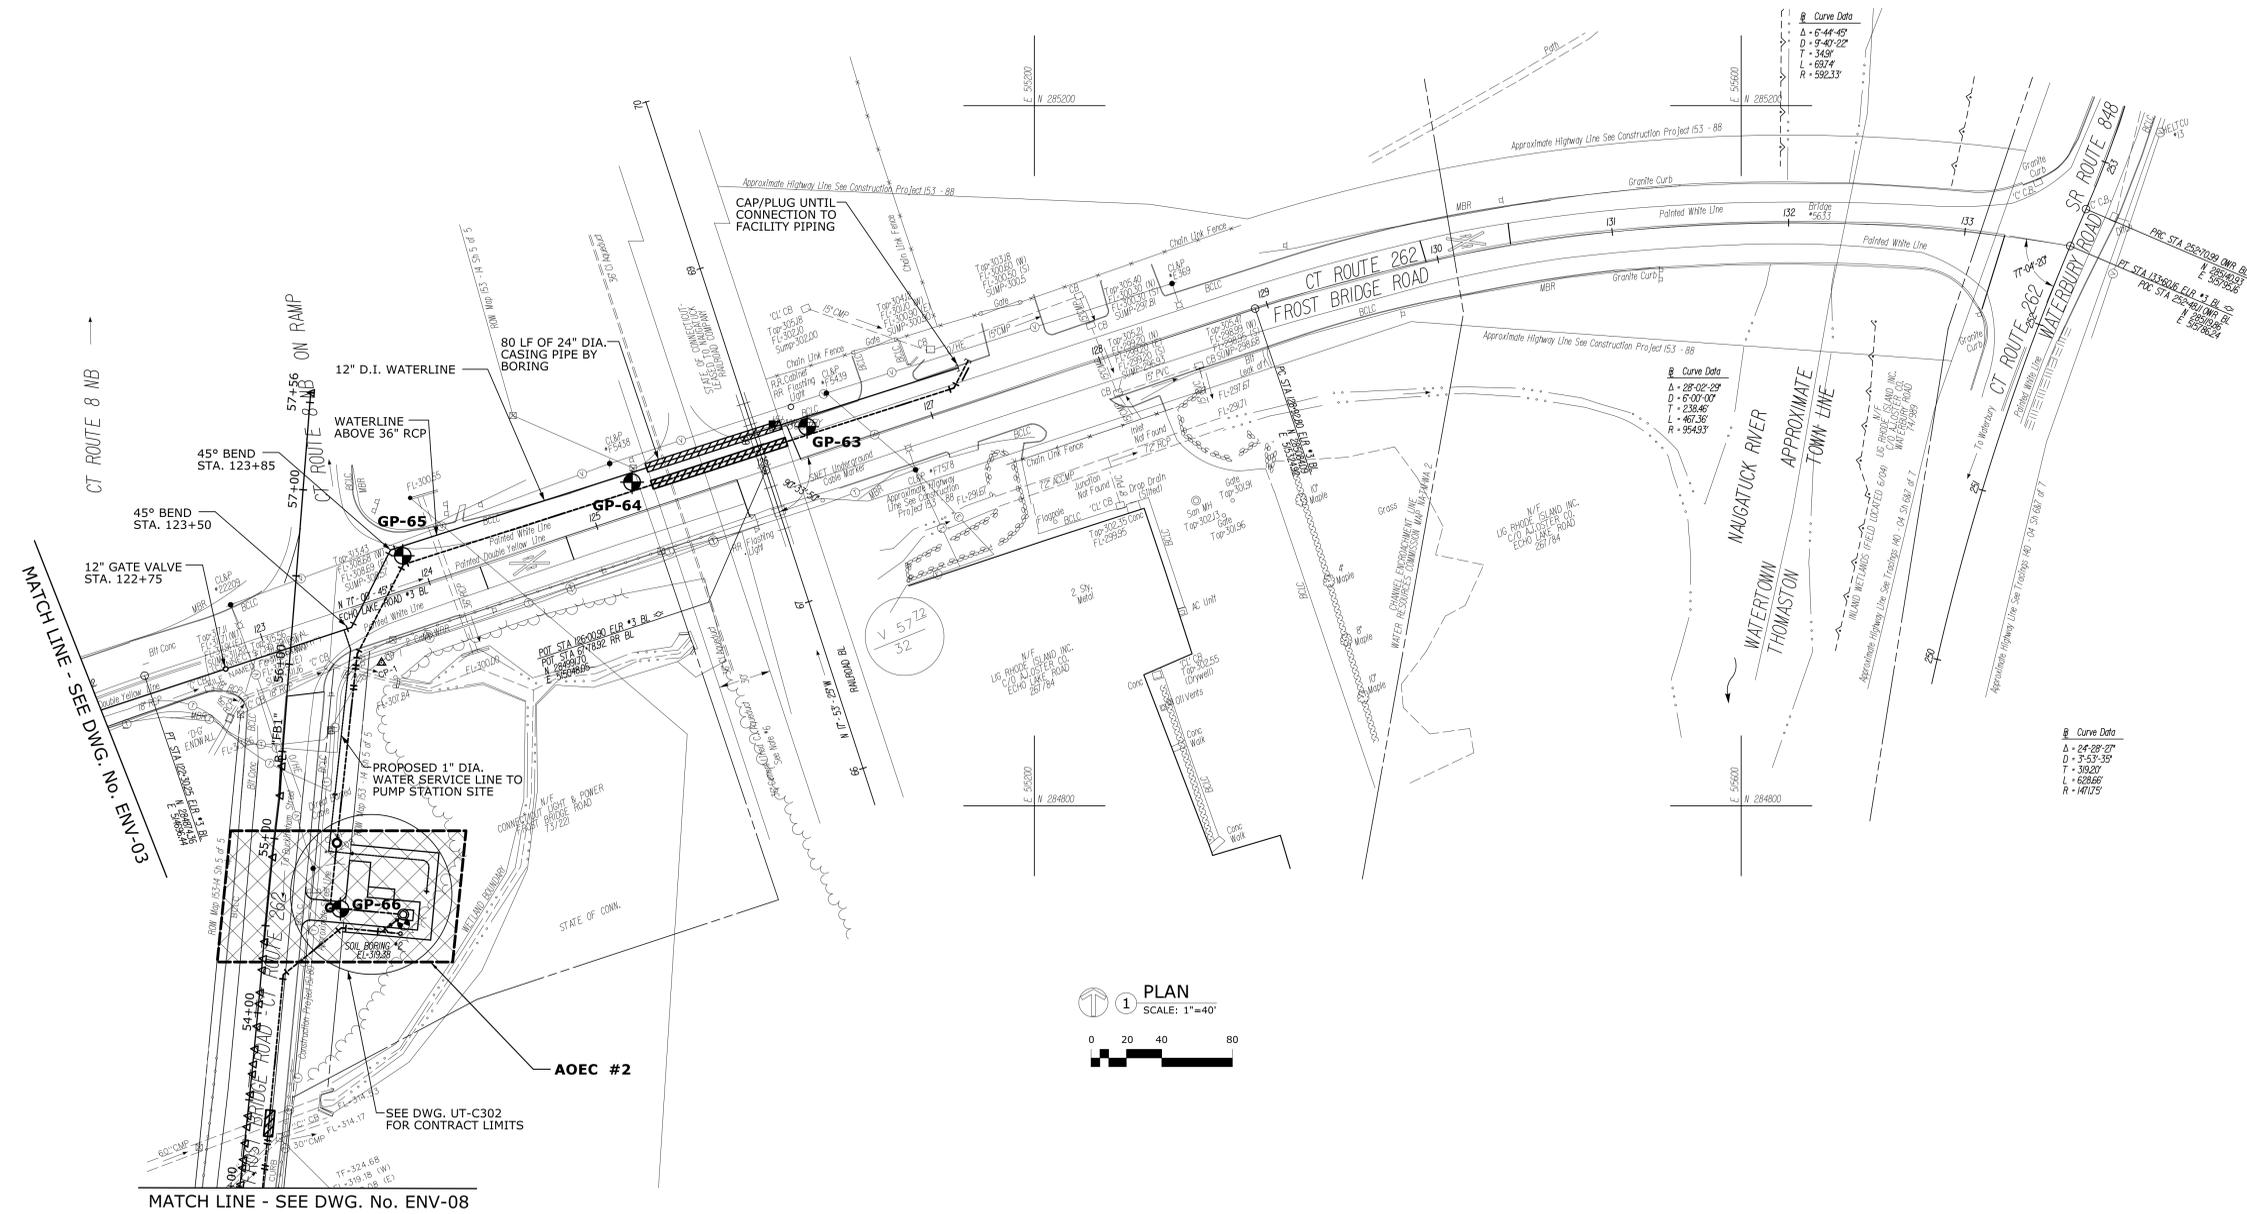

PLAN
SCALE: 1"=40'

- ENVIRONMENTAL LEGEND**
- GP-# SOIL SAMPLE LOCATION
 - AREA OF ENVIRONMENTAL CONCERN (AOEC #)
 - LOW LEVEL AREA OF ENVIRONMENTAL CONCERN (LLAOC #)

REV.	DATE	DESCRIPTION	SHEET NO.

THE INFORMATION, INCLUDING ESTIMATED QUANTITIES OF WORK, SHOWN ON THESE SHEETS IS BASED ON LIMITED INVESTIGATIONS BY THE STATE AND IS IN NO WAY WARRANTED TO INDICATE THE CONDITIONS OF ACTUAL QUANTITIES OF WORK WHICH WILL BE REQUIRED.

DESIGNER/DRAFTER:	MJB
CHECKED BY:	DRS
SCALE:	AS NOTED

ARCHITECT:	WENDEL ARCHITECTURE
ENGINEERS:	RASTL DESIGNERS, CLOUGH HARBOUR ASSOC., AT ENGINEERS, WENDEL ENGINEERING ENVIRONMENTAL ENGINEERS: CGR, PASQUARE
APPROVED BY:	
DATE:	



PROJECT TITLE:
WATERBURY BUS MAINTENANCE FACILITY REPLACEMENT

ADDRESS:
FROST BRIDGE ROAD
WATERTOWN, CONNECTICUT 06787

DRAWING TITLE:
WATERMAIN AND FORCEMAIN SEWER ENVIRONMENTAL PLAN

PROJECT NO.	431-006
DRAWING NO.	ENV-03
SHEET NO.	16.03

