

MATCH MARK SEE DRAWING ROW-002

REV.	DATE	REVISION DESCRIPTION	SHEET NO.
-	-	-	-
-	-	-	-
-	-	-	-
-	-	-	-
-	-	-	-

Plotted Date: 1/25/2014

DESIGNER/DRAFTER:  
**D. PEKAROVIC**  
CHECKED BY:  
**A. SARDILLI**  
SCALE IN FEET  
0 40 80  
SCALE 1"=40'

**STATE OF CONNECTICUT  
DEPARTMENT OF TRANSPORTATION**

Filename: ...FA\_CGR\_CPS\_0170-2296-148\_07\_ROW\_001.dgn

SIGNATURE/  
BLOCK:  
**Baker**  
Michael Baker Engineering  
Inc.  
500 Enterprise Drive  
Suite 2B  
Rocky Hill, CT 06067




PROJECT TITLE:  
**NEW HAVEN - HARTFORD  
SPRINGFIELD  
RAIL CORRIDOR**

TOWN:  
**WALLINGFORD**  
DRAWING TITLE:  
**RIGHT OF WAY PLAN**

PROJECT NO.  
**170-3155**  
DRAWING NO.  
**ROW-001**  
SHEET NO.  
**04.24.002**



MATCH MARK SEE DRAWING ROW-001

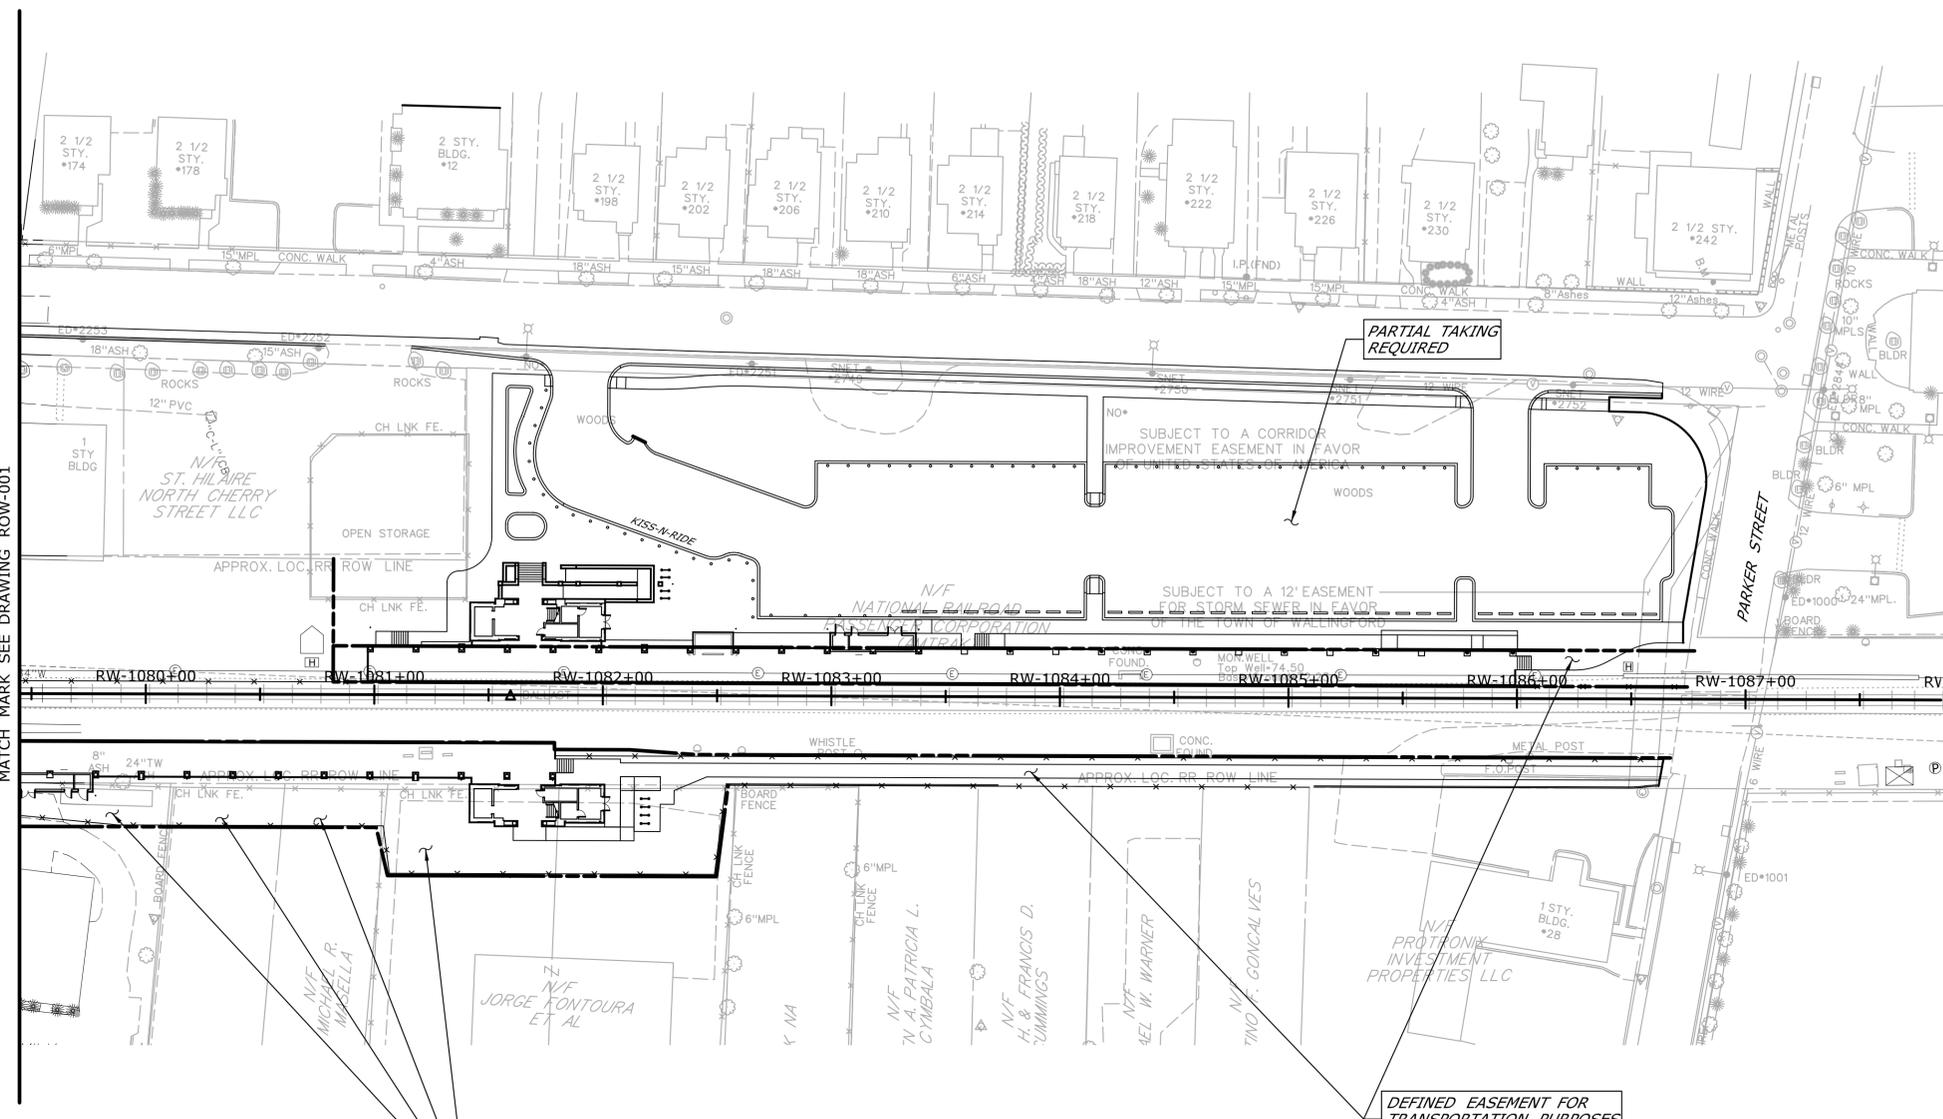

DEFINED EASEMENT FOR TRANSPORTATION PURPOSES REQUIRED

DEFINED EASEMENT FOR TRANSPORTATION PURPOSES REQUIRED

REV.	DATE	REVISION DESCRIPTION	SHEET NO.
-	-	-	-
-	-	-	-
-	-	-	-
-	-	-	-
-	-	-	-

THE INFORMATION, INCLUDING ESTIMATED QUANTITIES OF WORK SHOWN ON THESE SHEETS IS BASED ON LIMITED INVESTIGATIONS BY THE STATE AND IS IN NO WAY WARRANTED TO INDICATE THE CONDITIONS OF ACTUAL QUANTITIES OF WORK WHICH WILL BE REQUIRED.

Plotted Date: 1/25/2014

DESIGNER/DRAFTER:  
**D. PEKAROVIC**  
CHECKED BY:  
**A. SARDILLI**  
SCALE IN FEET  
0 40 80  
SCALE 1"=40'

STATE OF CONNECTICUT  
DEPARTMENT OF TRANSPORTATION

Filename: ...FA\_CGR\_CPS\_0170-2296\_148\_07\_ROW\_002.dgn

SIGNATURE/BLOCK:  
**Baker**  
Michael Baker Engineering  
Inc.  
500 Enterprise Drive  
Suite 2B  
Rocky Hill, CT 06067

PROJECT TITLE:  
**NEW HAVEN - HARTFORD  
SPRINGFIELD  
RAIL CORRIDOR**

TOWN:  
**WALLINGFORD**

DRAWING TITLE:  
**RIGHT OF WAY PLAN**

PROJECT NO.  
**170-3155**

DRAWING NO.  
**ROW-002**

SHEET NO.  
**04.24.003**