
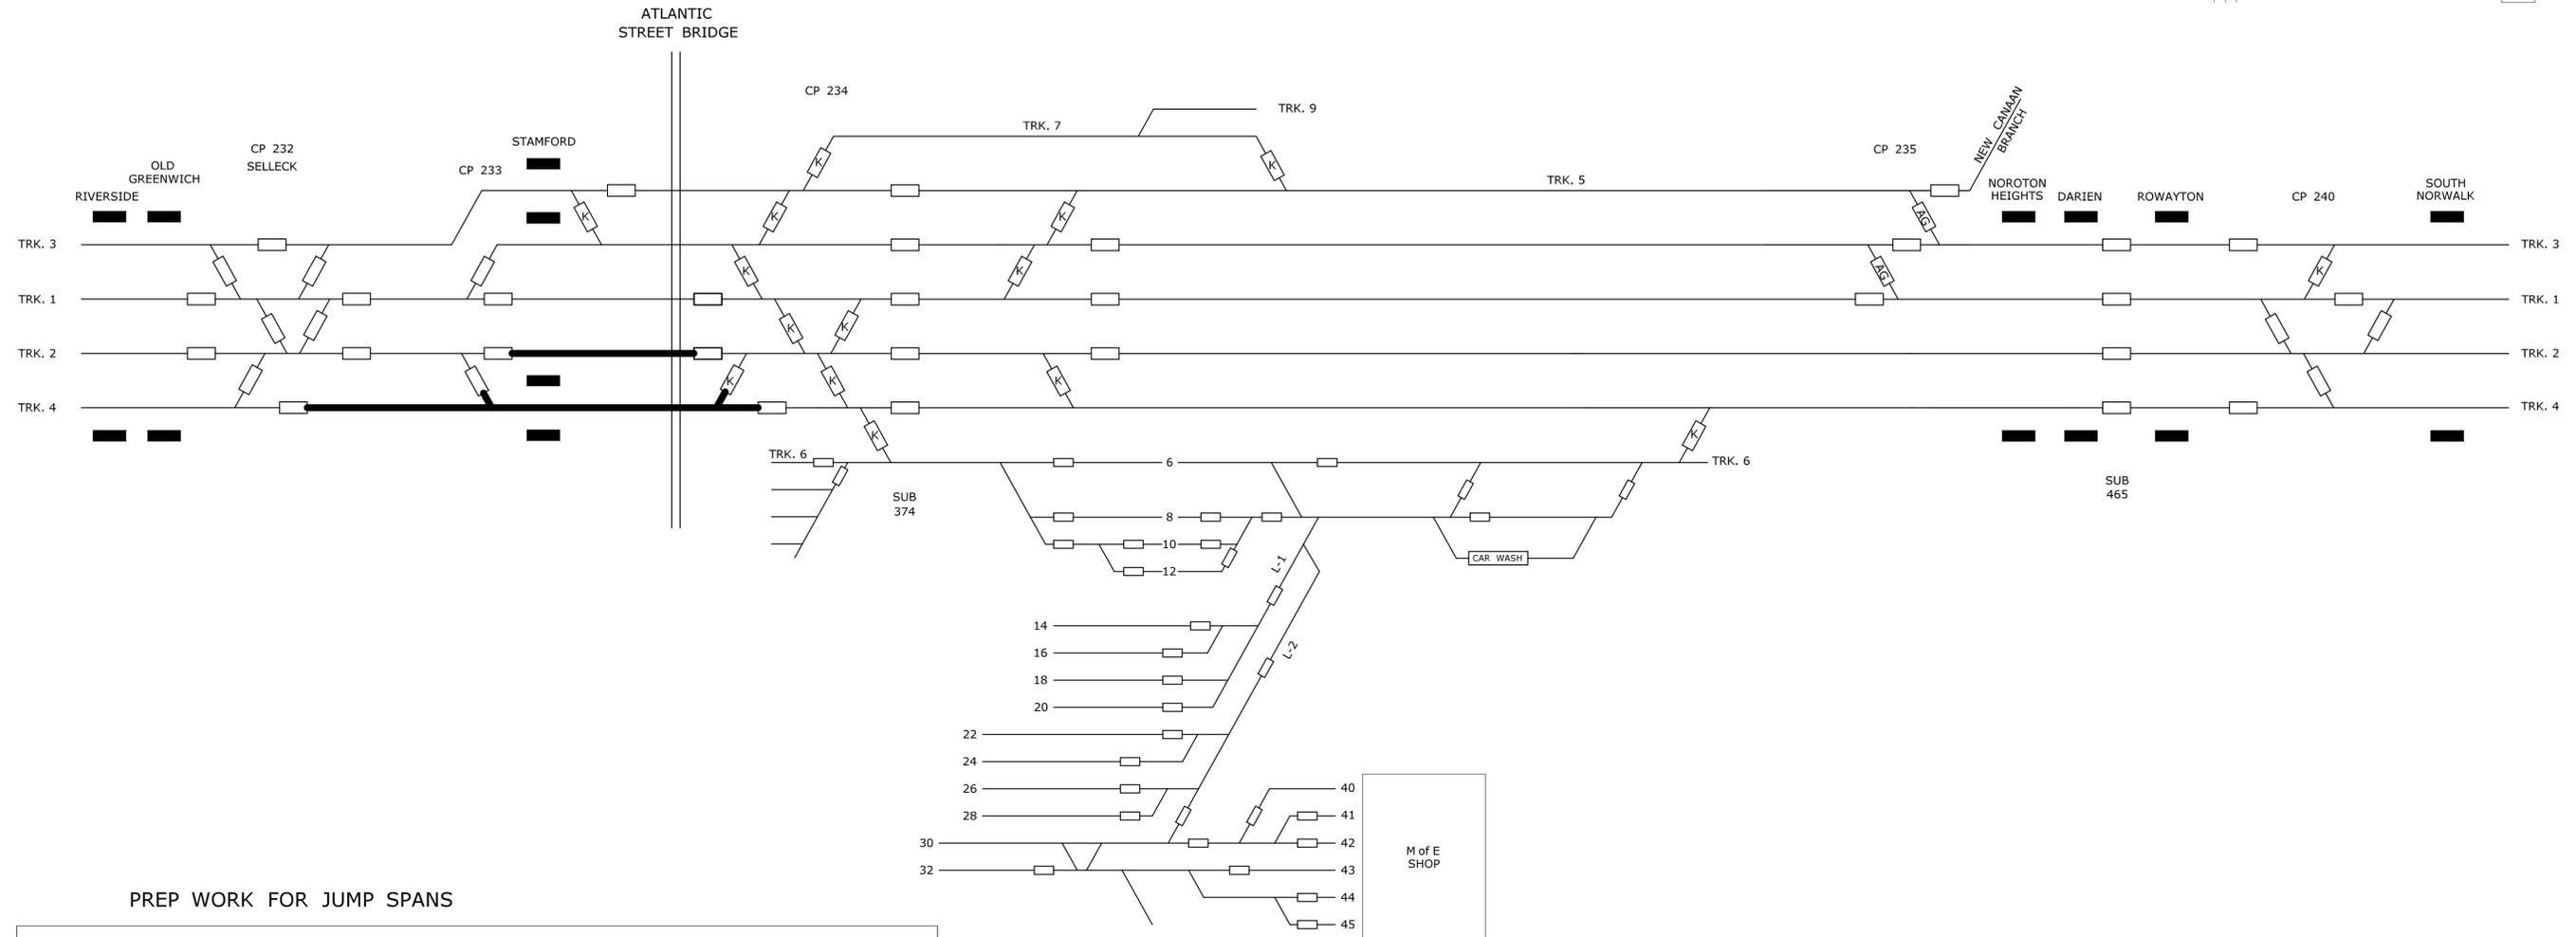


LEGEND:

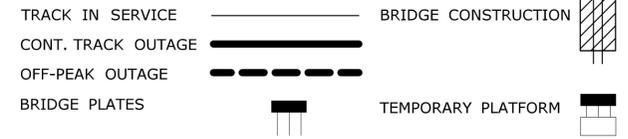

PREP WORK FOR JUMP SPANS



STAGE	TASK	TRACK	TRACK OUTAGE
1A	1) INSTALL SHEET PILE BETWEEN TRACKS 2 & 4, EAST & WEST SIDES OF BRIDGE	2,4	CONTINUOUS WEEKEND OUTAGE
	2) INSTALL SOLDIER PILES FOR TRACK 4	2,4	CONTINUOUS WEEKEND OUTAGE

DURATION = 2 C.D.

NOTE: REFERENCE 135-301, SHEET 01.05.009, STAGE B1A

DESIGNER/DRAFTER: R. WOODHOUSE	CHECKED BY: LUIS ORTIZ	 STATE OF CONNECTICUT DEPARTMENT OF TRANSPORTATION	PROJECT TITLE: REPLACEMENT OF MNRR BRIDGE OVER ATLANTIC STREET PHASE 2	TOWN: STAMFORD	PROJECT NO. 135-301 DRAWING NO. GS-01 SHEET NO. 01.10.001
REV. DATE REVISION DESCRIPTION SHEET NO.		Plotted: 3/28/2016		SCALE AS NOTED	

LEGEND:

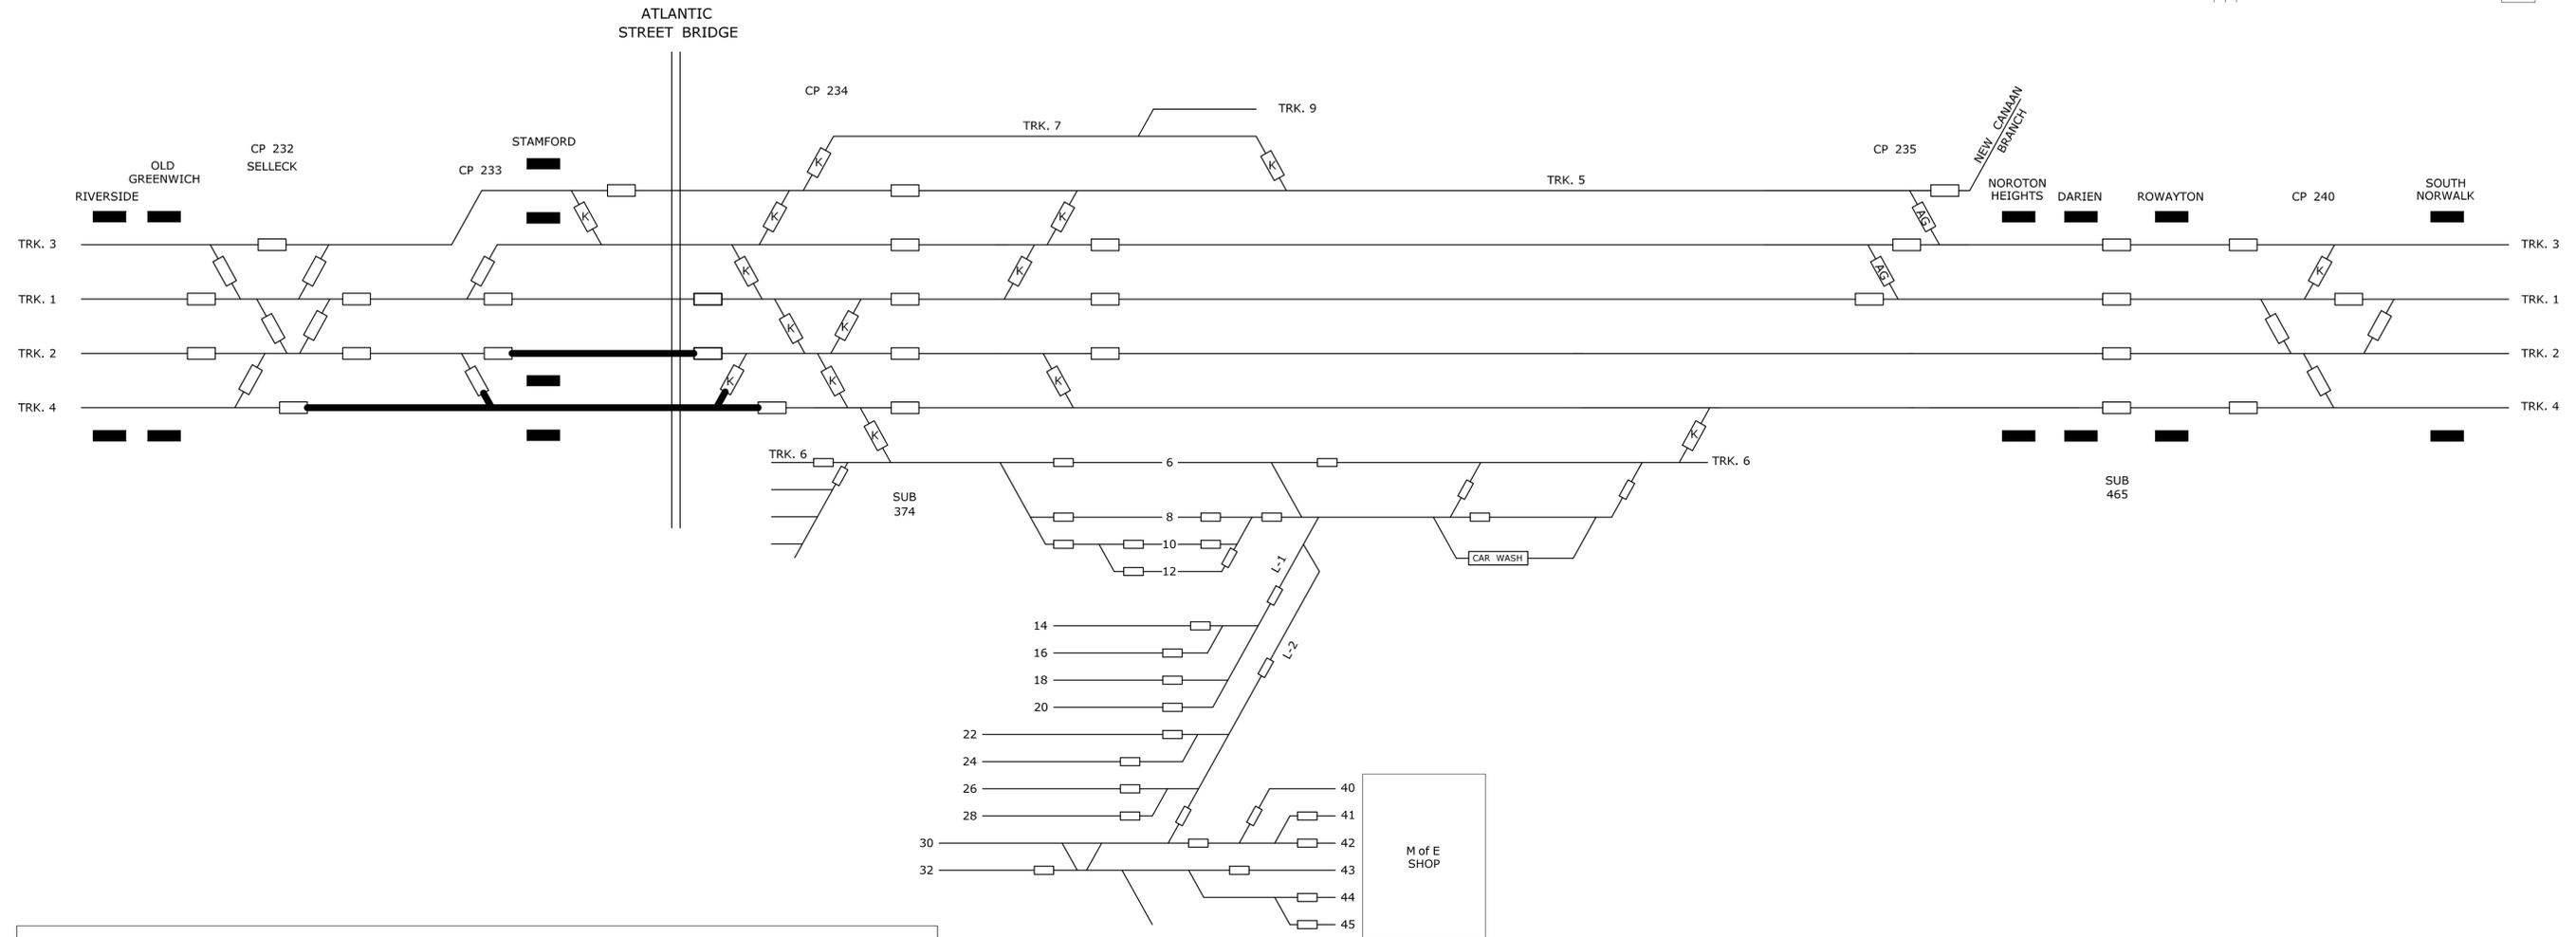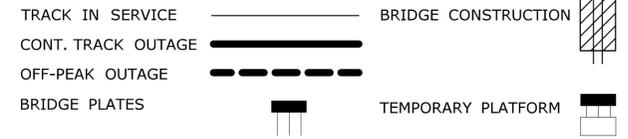



STAGE	TASK	TRACK	TRACK OUTAGE
2A	1) INSTALL JUMP SPAN ON WEST SIDE OF BRIDGE FOR TRACK 4 2) RAILROAD TO REMOVE AND RESTORE TRACK AND SIGNALS	4,2 4,2,1, 3,5	WEEKEND OUTAGE WEEKEND NIGHT OUTAGE

DURATION = 2 C.D.

NOTE: REFERENCE 135-301, SHEET 01.05.014, JUMP SPAN STAGE B2A

<table border="1"> <tr> <td>DESIGNER/DRAFTER: R. WOODHOUSE</td> <td rowspan="3"> <p>STATE OF CONNECTICUT DEPARTMENT OF TRANSPORTATION</p> </td> <td rowspan="3"> SIGNATURE/ BLOCK: </td> <td rowspan="3"> PROJECT TITLE: REPLACEMENT OF MNRR BRIDGE OVER ATLANTIC STREET PHASE 2 </td> <td rowspan="3"> TOWN: STAMFORD </td> <td rowspan="3"> PROJECT NO. 135-301 DRAWING NO. GS-06 SHEET NO. 01.10.006 </td> </tr> <tr> <td>CHECKED BY: LUIS ORTIZ</td> </tr> <tr> <td>SCALE AS NOTED</td> </tr> </table>	DESIGNER/DRAFTER: R. WOODHOUSE	<p>STATE OF CONNECTICUT DEPARTMENT OF TRANSPORTATION</p>	SIGNATURE/ BLOCK:	PROJECT TITLE: REPLACEMENT OF MNRR BRIDGE OVER ATLANTIC STREET PHASE 2	TOWN: STAMFORD	PROJECT NO. 135-301 DRAWING NO. GS-06 SHEET NO. 01.10.006	CHECKED BY: LUIS ORTIZ	SCALE AS NOTED	THE INFORMATION, INCLUDING ESTIMATED QUANTITIES OF WORK SHOWN ON THESE SHEETS IS BASED ON LIMITED INVESTIGATIONS BY THE STATE AND IS IN NO WAY WARRANTED TO INDICATE THE CONDITIONS OF ACTUAL QUANTITIES OF WORK WHICH WILL BE REQUIRED.	Plotted: 3/28/2016 Filename: ...VNR Ops - ATLANTIC Constr Stg-sheet_1(2A).dgn
DESIGNER/DRAFTER: R. WOODHOUSE	<p>STATE OF CONNECTICUT DEPARTMENT OF TRANSPORTATION</p>						SIGNATURE/ BLOCK:	PROJECT TITLE: REPLACEMENT OF MNRR BRIDGE OVER ATLANTIC STREET PHASE 2	TOWN: STAMFORD	PROJECT NO. 135-301 DRAWING NO. GS-06 SHEET NO. 01.10.006
CHECKED BY: LUIS ORTIZ										
SCALE AS NOTED										
REV. DATE REVISION DESCRIPTION SHEET NO.										

LEGEND:

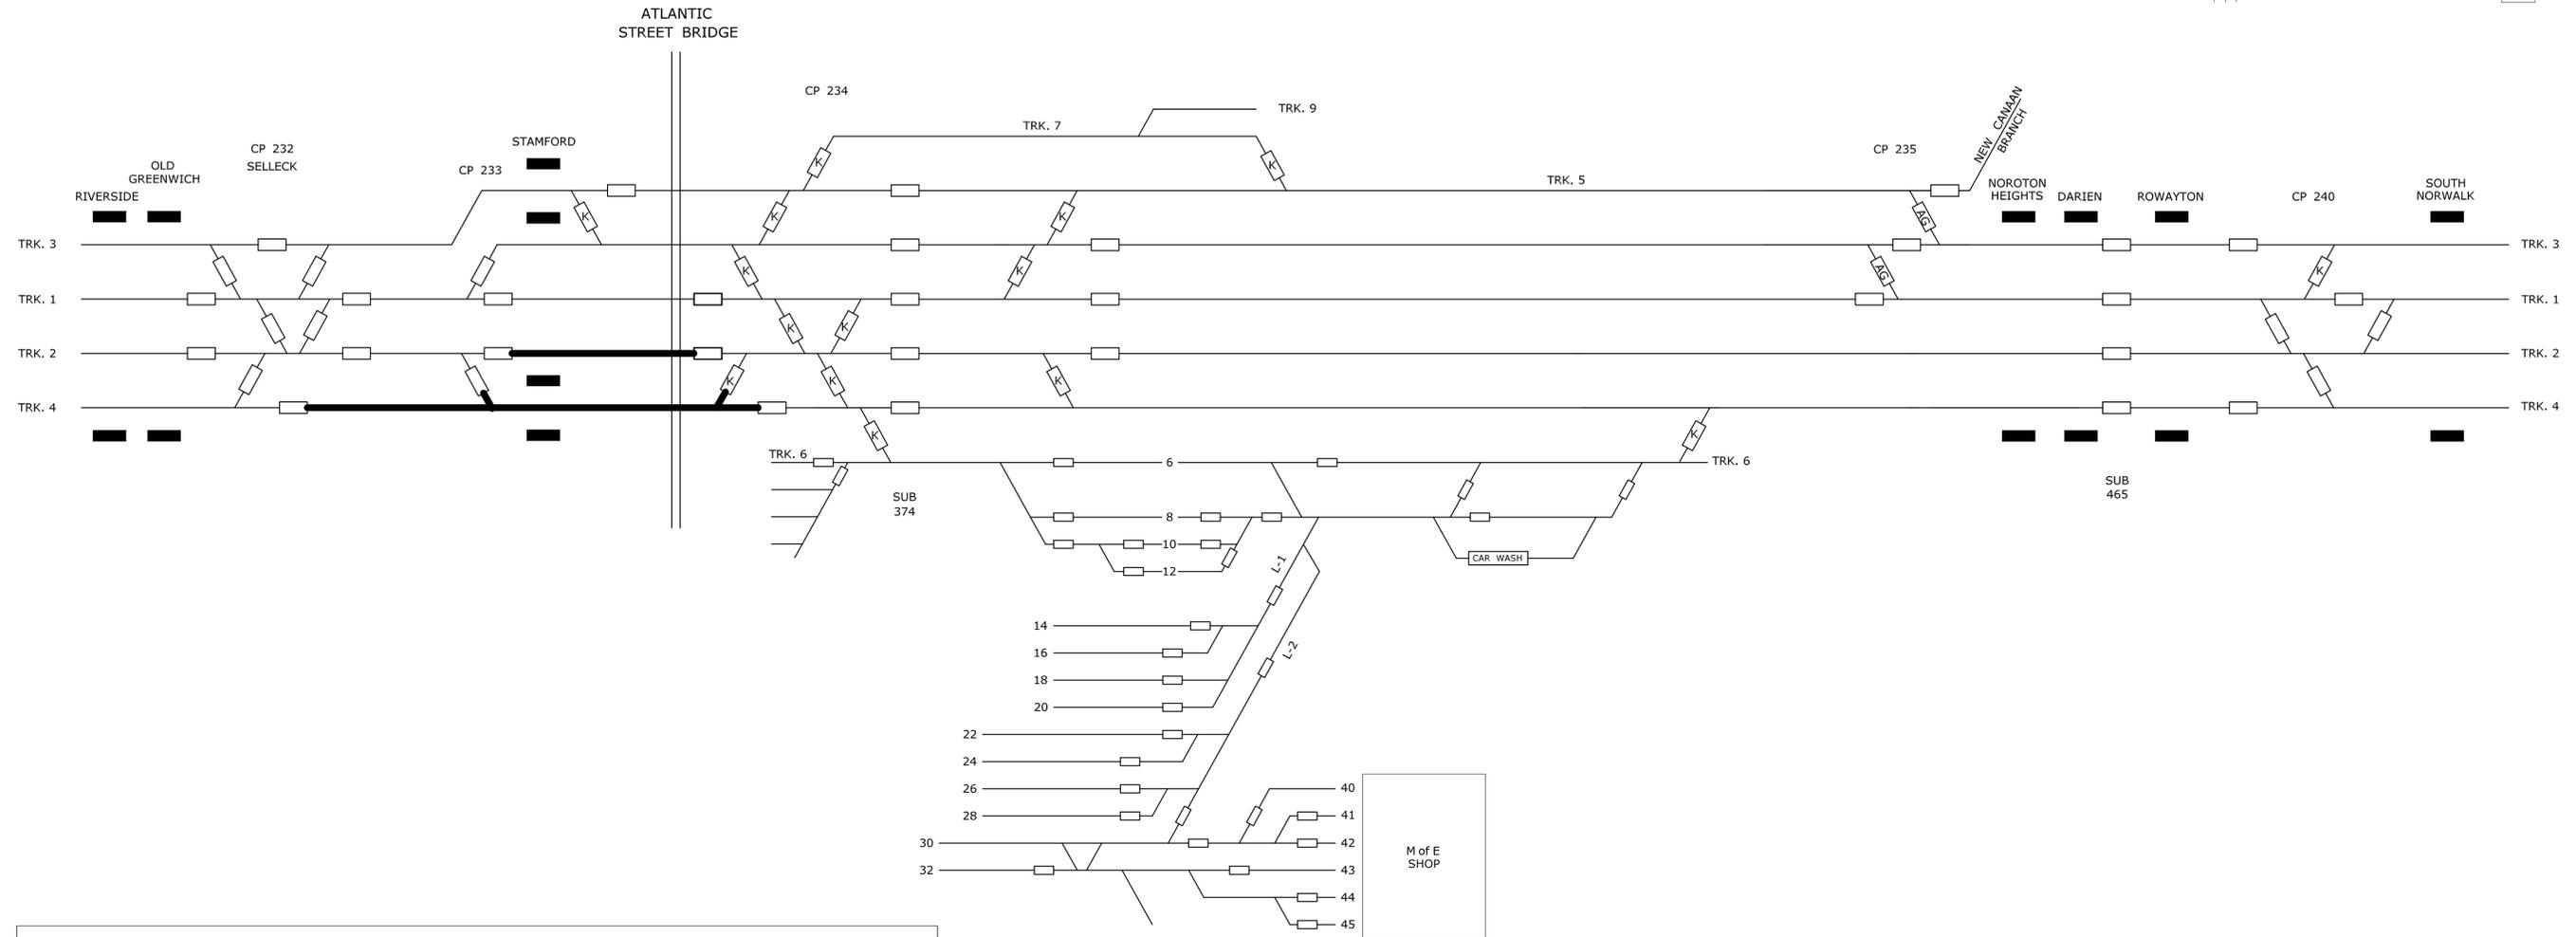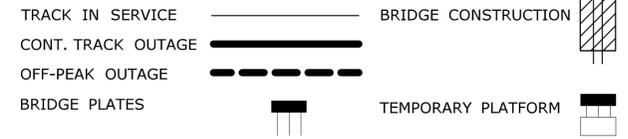



STAGE	TASK	TRACK	TRACK OUTAGE
2B	1) INSTALL JUMP SPAN ON EAST SIDE OF BRIDGE FOR TRACK 4 2) RAILROAD TO REMOVE AND RESTORE TRACK AND SIGNALS	4,2 4,2,1, 3,5	WEEKEND OUTAGE WEEKEND NIGHT OUTAGE

DURATION = 2 C.D.

NOTE: REFERENCE 135-301, SHEET 01.05.015, JUMP SPAN STAGE B2B

<table border="1"> <tr> <td>REV.</td> <td>DATE</td> <td>REVISION DESCRIPTION</td> <td>SHEET NO.</td> </tr> <tr> <td>-</td> <td>-</td> <td>-</td> <td>-</td> </tr> </table>	REV.	DATE	REVISION DESCRIPTION	SHEET NO.	-	-	-	-	-	-	-	-	-	-	-	-	-	-	-	-	-	-	-	-	-	-	-	-	<p>THE INFORMATION, INCLUDING ESTIMATED QUANTITIES OF WORK SHOWN ON THESE SHEETS IS BASED ON LIMITED INVESTIGATIONS BY THE STATE AND IS IN NO WAY WARRANTED TO INDICATE THE CONDITIONS OF ACTUAL QUANTITIES OF WORK WHICH WILL BE REQUIRED.</p> <p>Plotted: 3/28/2016</p>	<p>DESIGNER/DRAFTER: R. WOODHOUSE</p> <p>CHECKED BY: LUIS ORTIZ</p> <p>SCALE AS NOTED</p>	<p>STATE OF CONNECTICUT DEPARTMENT OF TRANSPORTATION</p> <p>Filename: ...VNR Ops - ATLANTIC Constr Stg-sheet_1(2B).dgn</p>	<p>SIGNATURE/BLOCK:</p>	<p>PROJECT TITLE: REPLACEMENT OF MNRR BRIDGE OVER ATLANTIC STREET PHASE 2</p>	<p>TOWN: STAMFORD</p> <p>DRAWING TITLE: STAGE PLAN 2B</p>	<p>PROJECT NO. 135-301</p> <p>DRAWING NO. GS-07</p> <p>SHEET NO. 01.10.007</p>
REV.	DATE	REVISION DESCRIPTION	SHEET NO.																																
-	-	-	-																																
-	-	-	-																																
LEGEND:

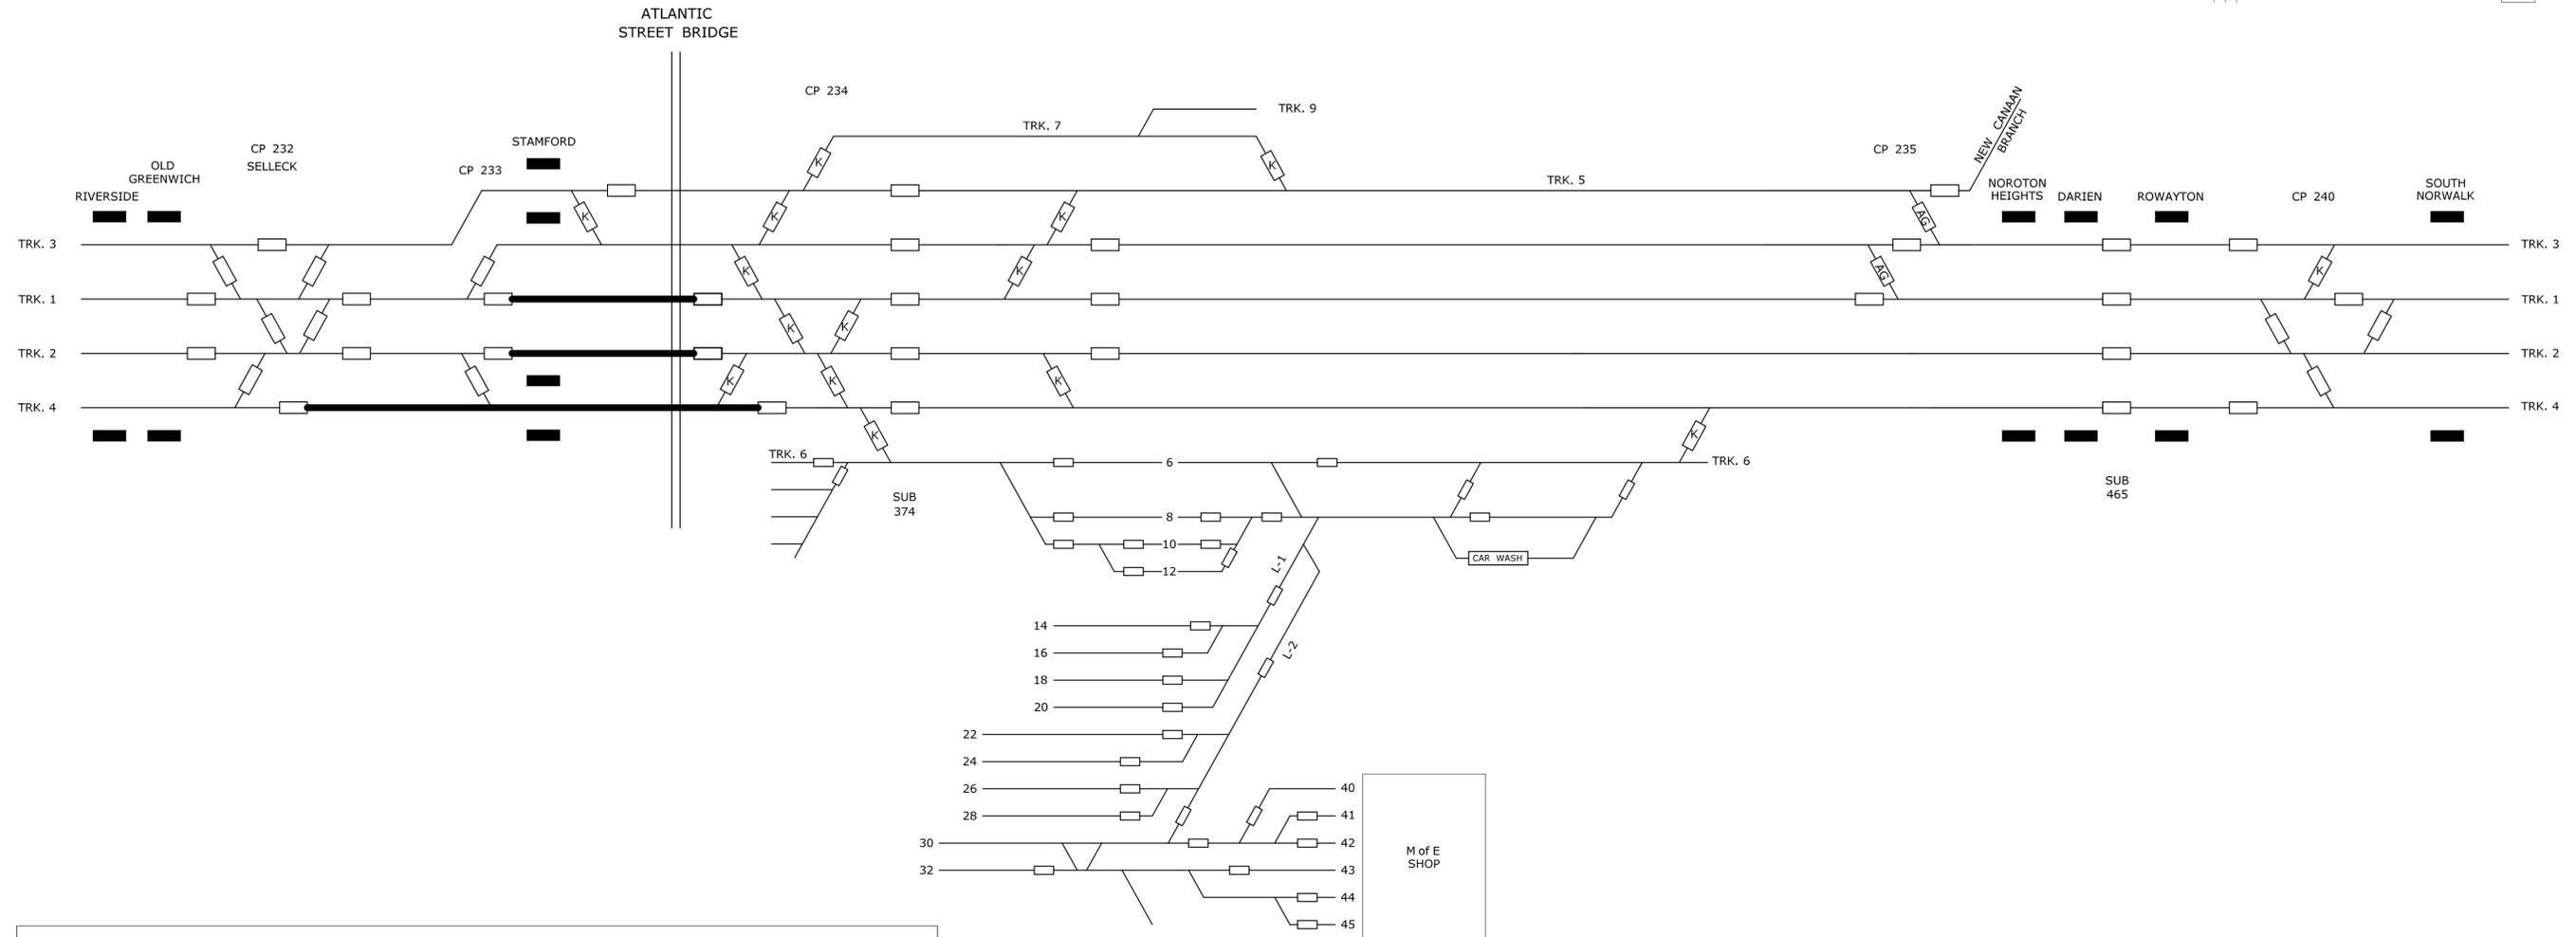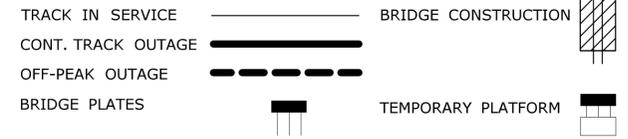



STAGE	TASK	TRACK	TRACK OUTAGE
2C	1) INSTALL JUMP SPANS ON EAST & WEST SIDE OF BRIDGE FOR TRACK 2	4,2,1	WEEKEND OUTAGE
	2) RAILROAD TO REMOVE AND RESTORE TRACK AND SIGNALS	4,2,1, 3,5	WEEKEND NIGHT OUTAGE

DURATION = 2 C.D.

NOTE: REFERENCE 135-301, SHEET 01.05.016, JUMP SPAN STAGE B2C

<table border="1"> <tr> <td>DESIGNER/DRAFTER: R. WOODHOUSE</td> <td rowspan="3"> <p>STATE OF CONNECTICUT DEPARTMENT OF TRANSPORTATION</p> </td> <td rowspan="3"> PROJECT TITLE: REPLACEMENT OF MNRR BRIDGE OVER ATLANTIC STREET PHASE 2 </td> <td rowspan="3"> TOWN: STAMFORD </td> <td>PROJECT NO. 135-301</td> </tr> <tr> <td>CHECKED BY: LUIS ORTIZ</td> <td>DRAWING NO. GS-08</td> </tr> <tr> <td>SCALE AS NOTED</td> <td>SHEET NO. 01.10.008</td> </tr> </table>	DESIGNER/DRAFTER: R. WOODHOUSE	<p>STATE OF CONNECTICUT DEPARTMENT OF TRANSPORTATION</p>	PROJECT TITLE: REPLACEMENT OF MNRR BRIDGE OVER ATLANTIC STREET PHASE 2	TOWN: STAMFORD	PROJECT NO. 135-301	CHECKED BY: LUIS ORTIZ	DRAWING NO. GS-08	SCALE AS NOTED	SHEET NO. 01.10.008	THE INFORMATION, INCLUDING ESTIMATED QUANTITIES OF WORK SHOWN ON THESE SHEETS IS BASED ON LIMITED INVESTIGATIONS BY THE STATE AND IS IN NO WAY WARRANTED TO INDICATE THE CONDITIONS OF ACTUAL QUANTITIES OF WORK WHICH WILL BE REQUIRED.	SIGNATURE/BLOCK: 	DRAWING TITLE: STAGE PLAN 2C
DESIGNER/DRAFTER: R. WOODHOUSE	<p>STATE OF CONNECTICUT DEPARTMENT OF TRANSPORTATION</p>				PROJECT TITLE: REPLACEMENT OF MNRR BRIDGE OVER ATLANTIC STREET PHASE 2	TOWN: STAMFORD	PROJECT NO. 135-301					
CHECKED BY: LUIS ORTIZ							DRAWING NO. GS-08					
SCALE AS NOTED		SHEET NO. 01.10.008										
REV. DATE REVISION DESCRIPTION SHEET NO.	Plotted: 3/28/2016	Filename: ...MNR Ops - ATLANTIC Constr Stg-sheet_1(2C).dgn	Border Version: 10/19/07									

LEGEND:

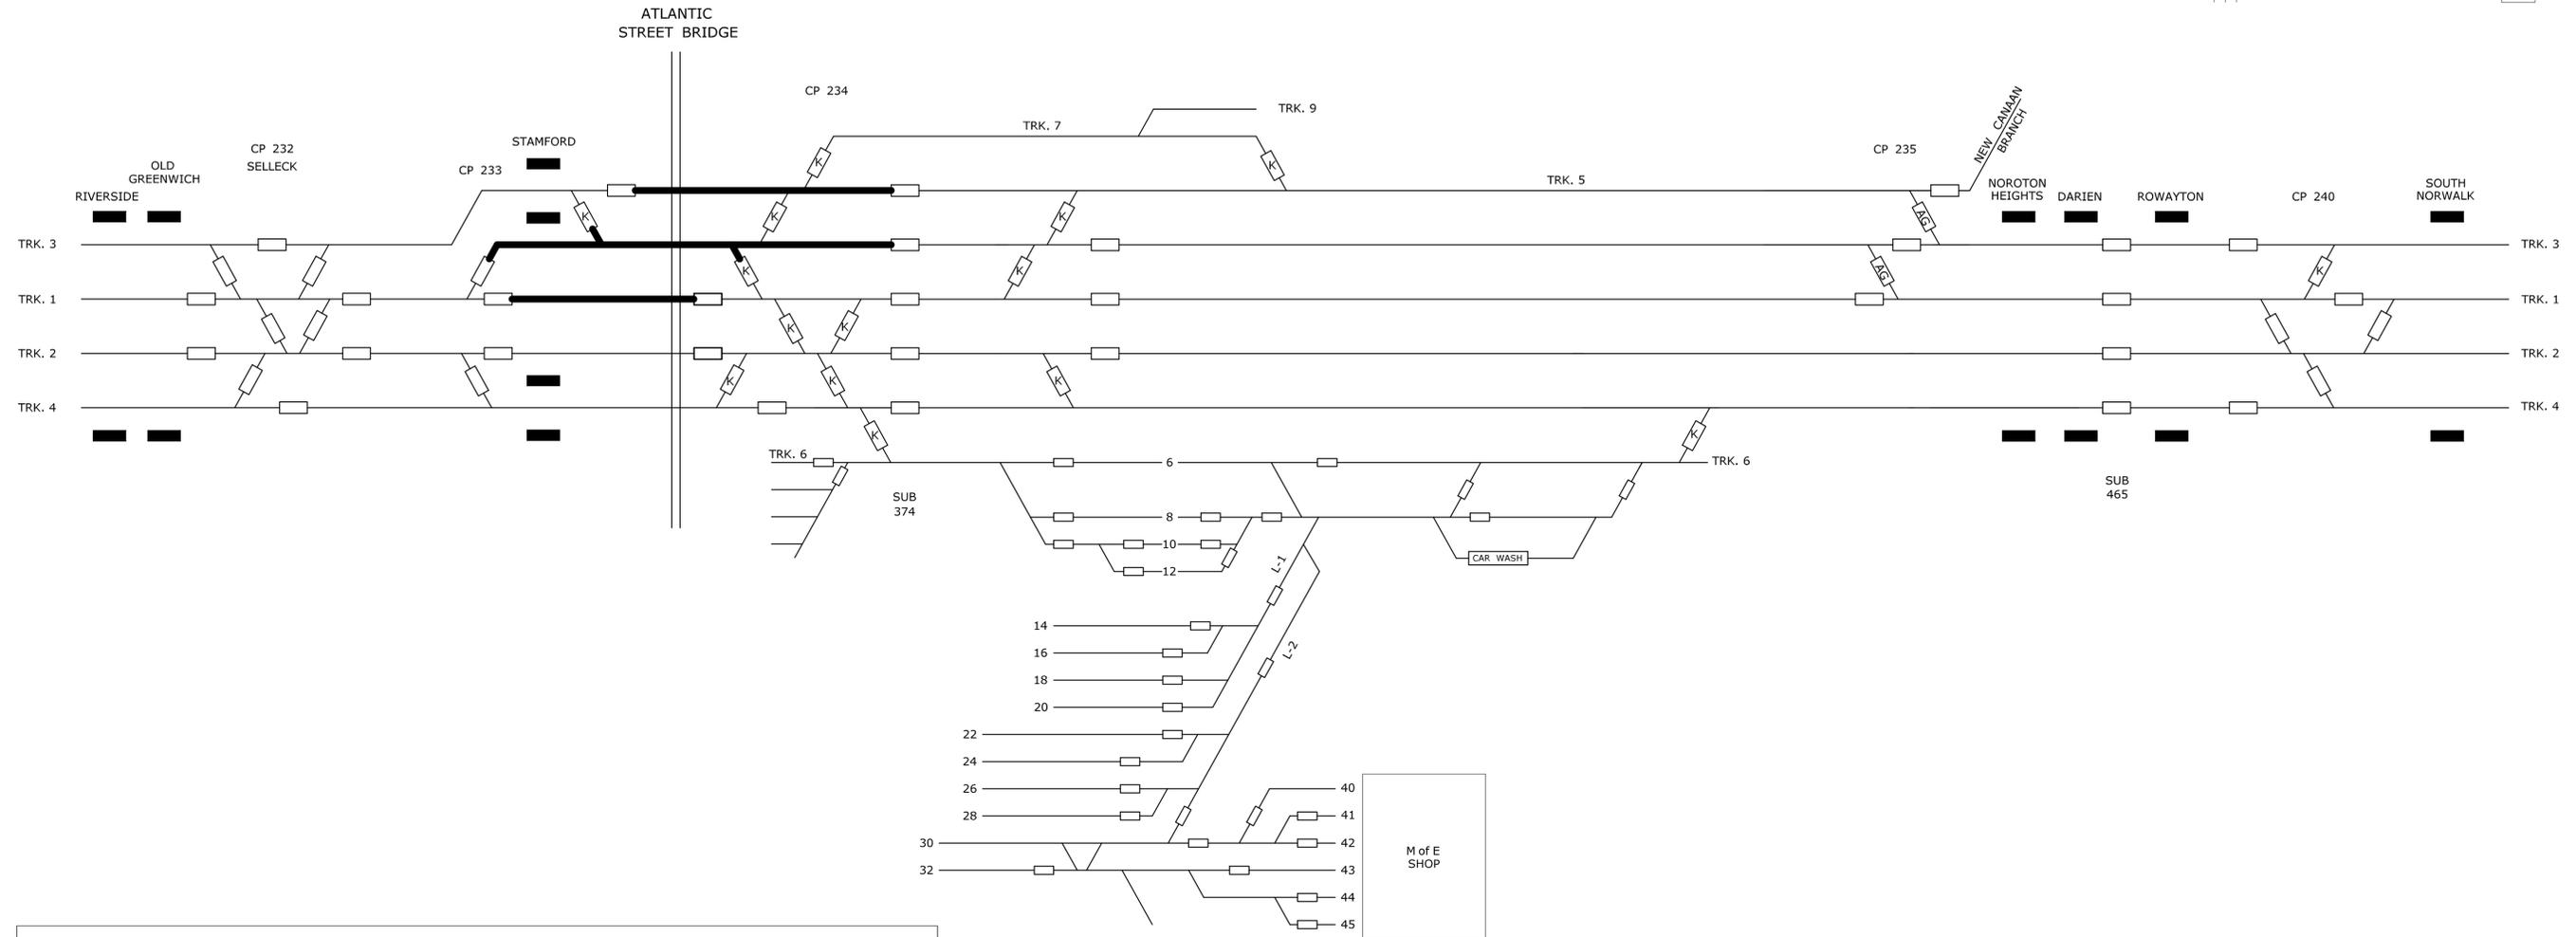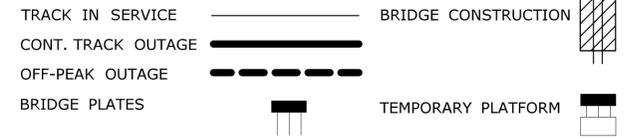



STAGE	TASK	TRACK	TRACK OUTAGE
2E	1) INSTALL JUMP SPANS ON EAST & WEST SIDES OF BRIDGE FOR TRACK 3 AND 3-1 X-OVER 2) RAILROAD TO REMOVE AND RESTORE TRACK AND SIGNALS 3) S-3 CROSSOVER TO BE RESTORED BY MN, FOLLOWING THIS WEEKEND OUTAGE	5,3,1 5,3	WEEKEND OUTAGE

DURATION = 2 C.D.

NOTE: REFERENCE 135-301, SHEET 01.05.018, JUMP SPAN STAGE B2E

<table border="1"> <tr> <td>REV.</td> <td>DATE</td> <td>REVISION DESCRIPTION</td> <td>SHEET NO.</td> </tr> <tr> <td>-</td> <td>-</td> <td>-</td> <td>-</td> </tr> </table>	REV.	DATE	REVISION DESCRIPTION	SHEET NO.	-	-	-	-	-	-	-	-	-	-	-	-	-	-	-	-	-	-	-	-	-	-	-	-	THE INFORMATION, INCLUDING ESTIMATED QUANTITIES OF WORK SHOWN ON THESE SHEETS IS BASED ON LIMITED INVESTIGATIONS BY THE STATE AND IS IN NO WAY WARRANTED TO INDICATE THE CONDITIONS OF ACTUAL QUANTITIES OF WORK WHICH WILL BE REQUIRED. Plotted: 3/28/2016	DESIGNER/DRAFTER: R. WOODHOUSE CHECKED BY: LUIS ORTIZ SCALE AS NOTED	STATE OF CONNECTICUT DEPARTMENT OF TRANSPORTATION Filename: ...VNR Ops - ATLANTIC Constr Stg-sheet_1(2E).dgn	SIGNATURE/BLOCK: 	PROJECT TITLE: REPLACEMENT OF MNRR BRIDGE OVER ATLANTIC STREET PHASE 2	TOWN: STAMFORD DRAWING TITLE: STAGE PLAN 2E	PROJECT NO. 135-301 DRAWING NO. GS-10 SHEET NO. 01.10.010
REV.	DATE	REVISION DESCRIPTION	SHEET NO.																																
-	-	-	-																																
-	-	-	-																																
LEGEND:

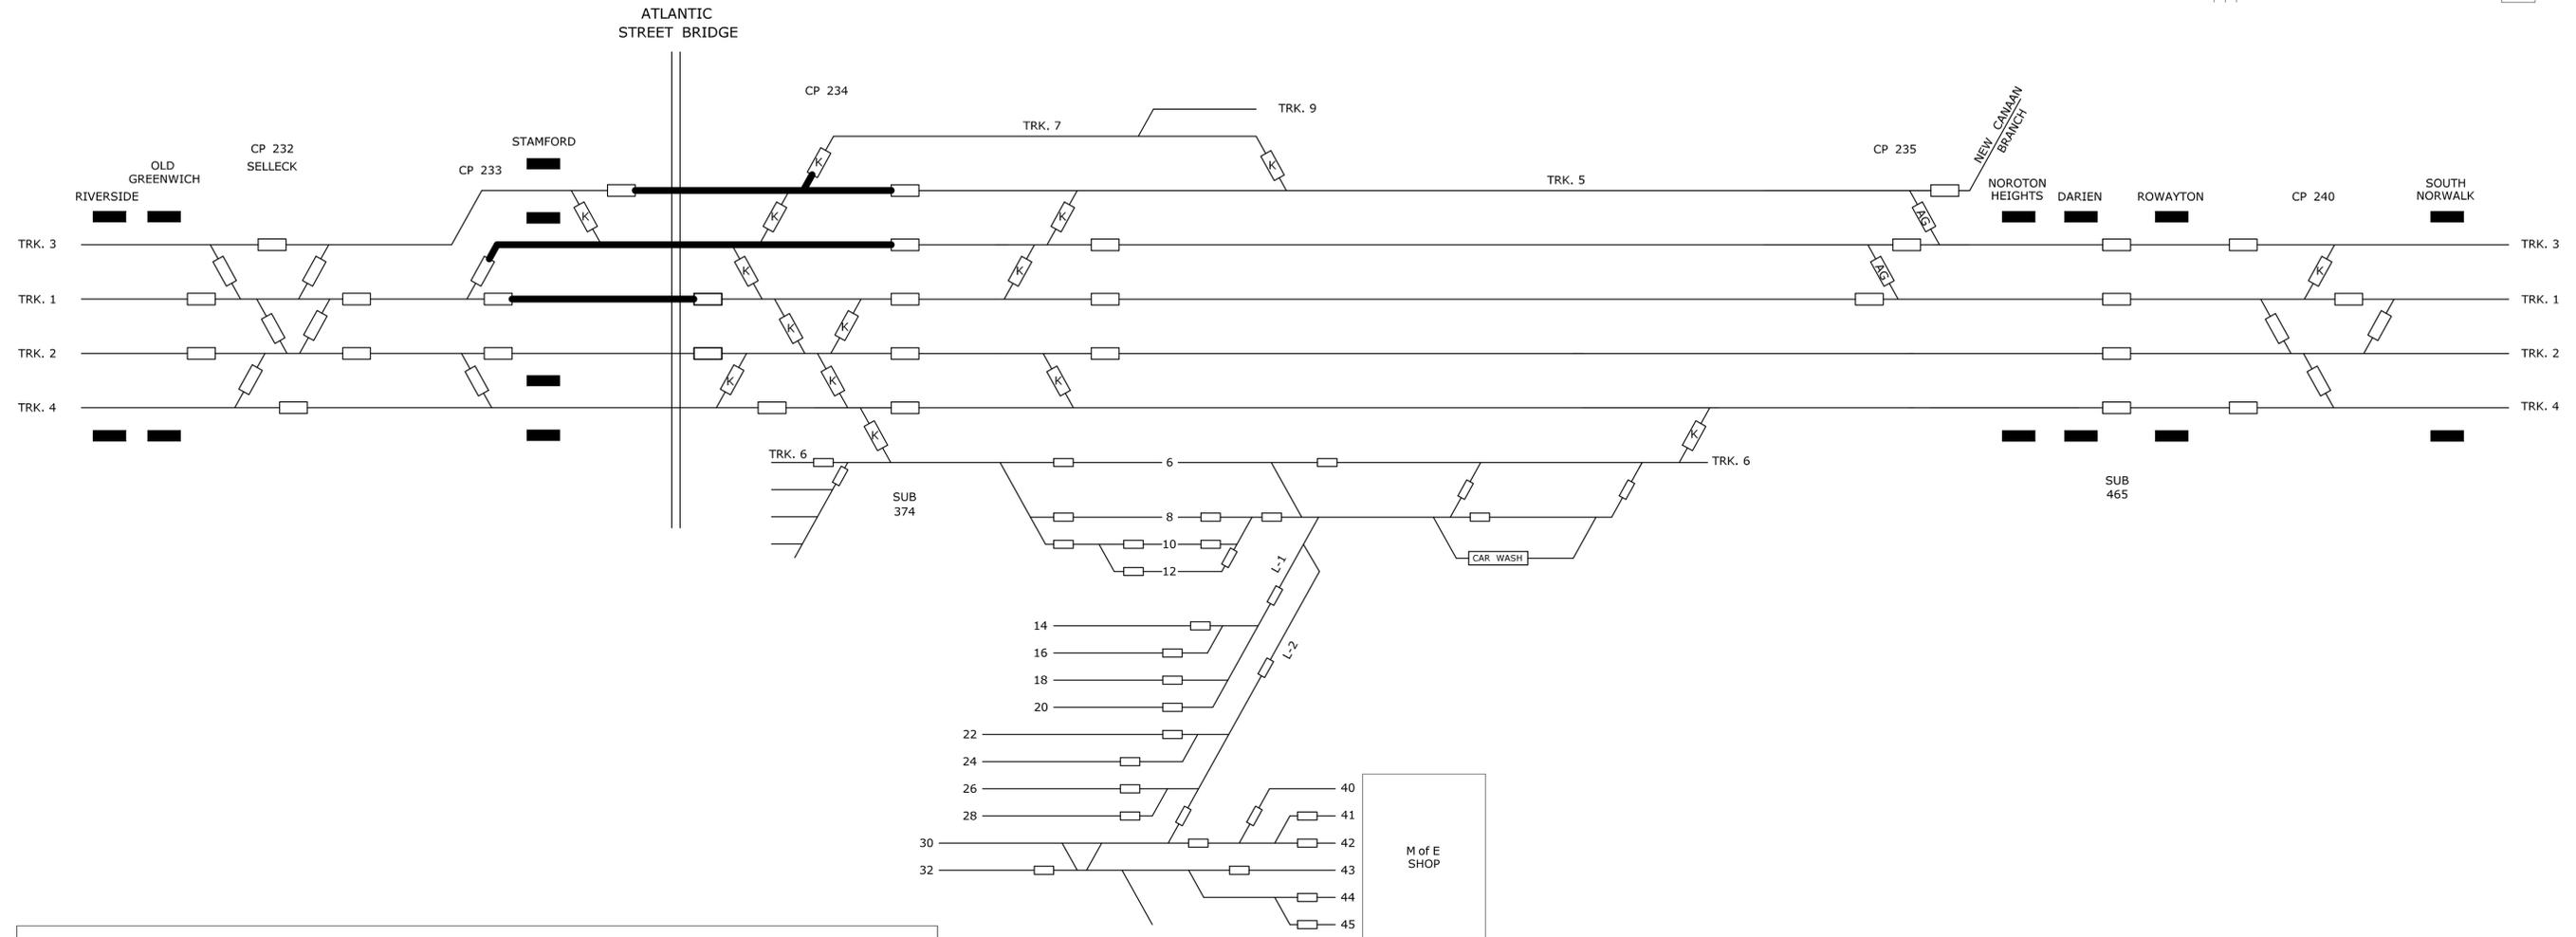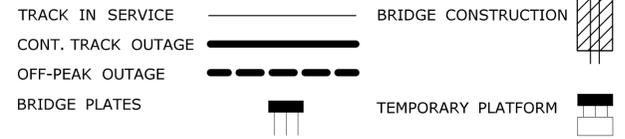



STAGE	TASK	TRACK	TRACK OUTAGE
2F	1) INSTALL JUMP SPANS ON EAST & WEST SIDE OF BRIDGE FOR TRACK 5 2) RAILROAD TO REMOVE AND RESTORE TRACK AND SIGNALS	5,3,1	WEEKEND OUTAGE

DURATION = 2 C.D.

NOTE: REFERENCE 135-301, SHEET 01.05.019, JUMP SPAN STAGE B2F

<table border="1"> <tr> <td>REV.</td> <td>DATE</td> <td>REVISION DESCRIPTION</td> <td>SHEET NO.</td> </tr> <tr> <td>-</td> <td>-</td> <td>-</td> <td>-</td> </tr> </table>	REV.	DATE	REVISION DESCRIPTION	SHEET NO.	-	-	-	-	-	-	-	-	-	-	-	-	-	-	-	-	-	-	-	-	-	-	-	-	<p>Plotted: 3/28/2016</p> <p>THE INFORMATION, INCLUDING ESTIMATED QUANTITIES OF WORK SHOWN ON THESE SHEETS IS BASED ON LIMITED INVESTIGATIONS BY THE STATE AND IS IN NO WAY WARRANTED TO INDICATE THE CONDITIONS OF ACTUAL QUANTITIES OF WORK WHICH WILL BE REQUIRED.</p>	<p>DESIGNER/DRAFTER: R. WOODHOUSE</p> <p>CHECKED BY: LUIS ORTIZ</p> <p>SCALE AS NOTED</p>	<p>STATE OF CONNECTICUT DEPARTMENT OF TRANSPORTATION</p> <p>Filename: ...VNR Ops - ATLANTIC Constr Stg-sheet_1(2F).dgn</p>	<p>SIGNATURE/BLOCK:</p>	<p>PROJECT TITLE: REPLACEMENT OF MNR BRIDGE OVER ATLANTIC STREET PHASE 2</p>	<p>TOWN: STAMFORD</p> <p>DRAWING TITLE: STAGE PLAN 2F</p>	<p>PROJECT NO. 135-301</p> <p>DRAWING NO. GS-11</p> <p>SHEET NO. 01.10.011</p>
REV.	DATE	REVISION DESCRIPTION	SHEET NO.																																
-	-	-	-																																
-	-	-	-																																
LEGEND:

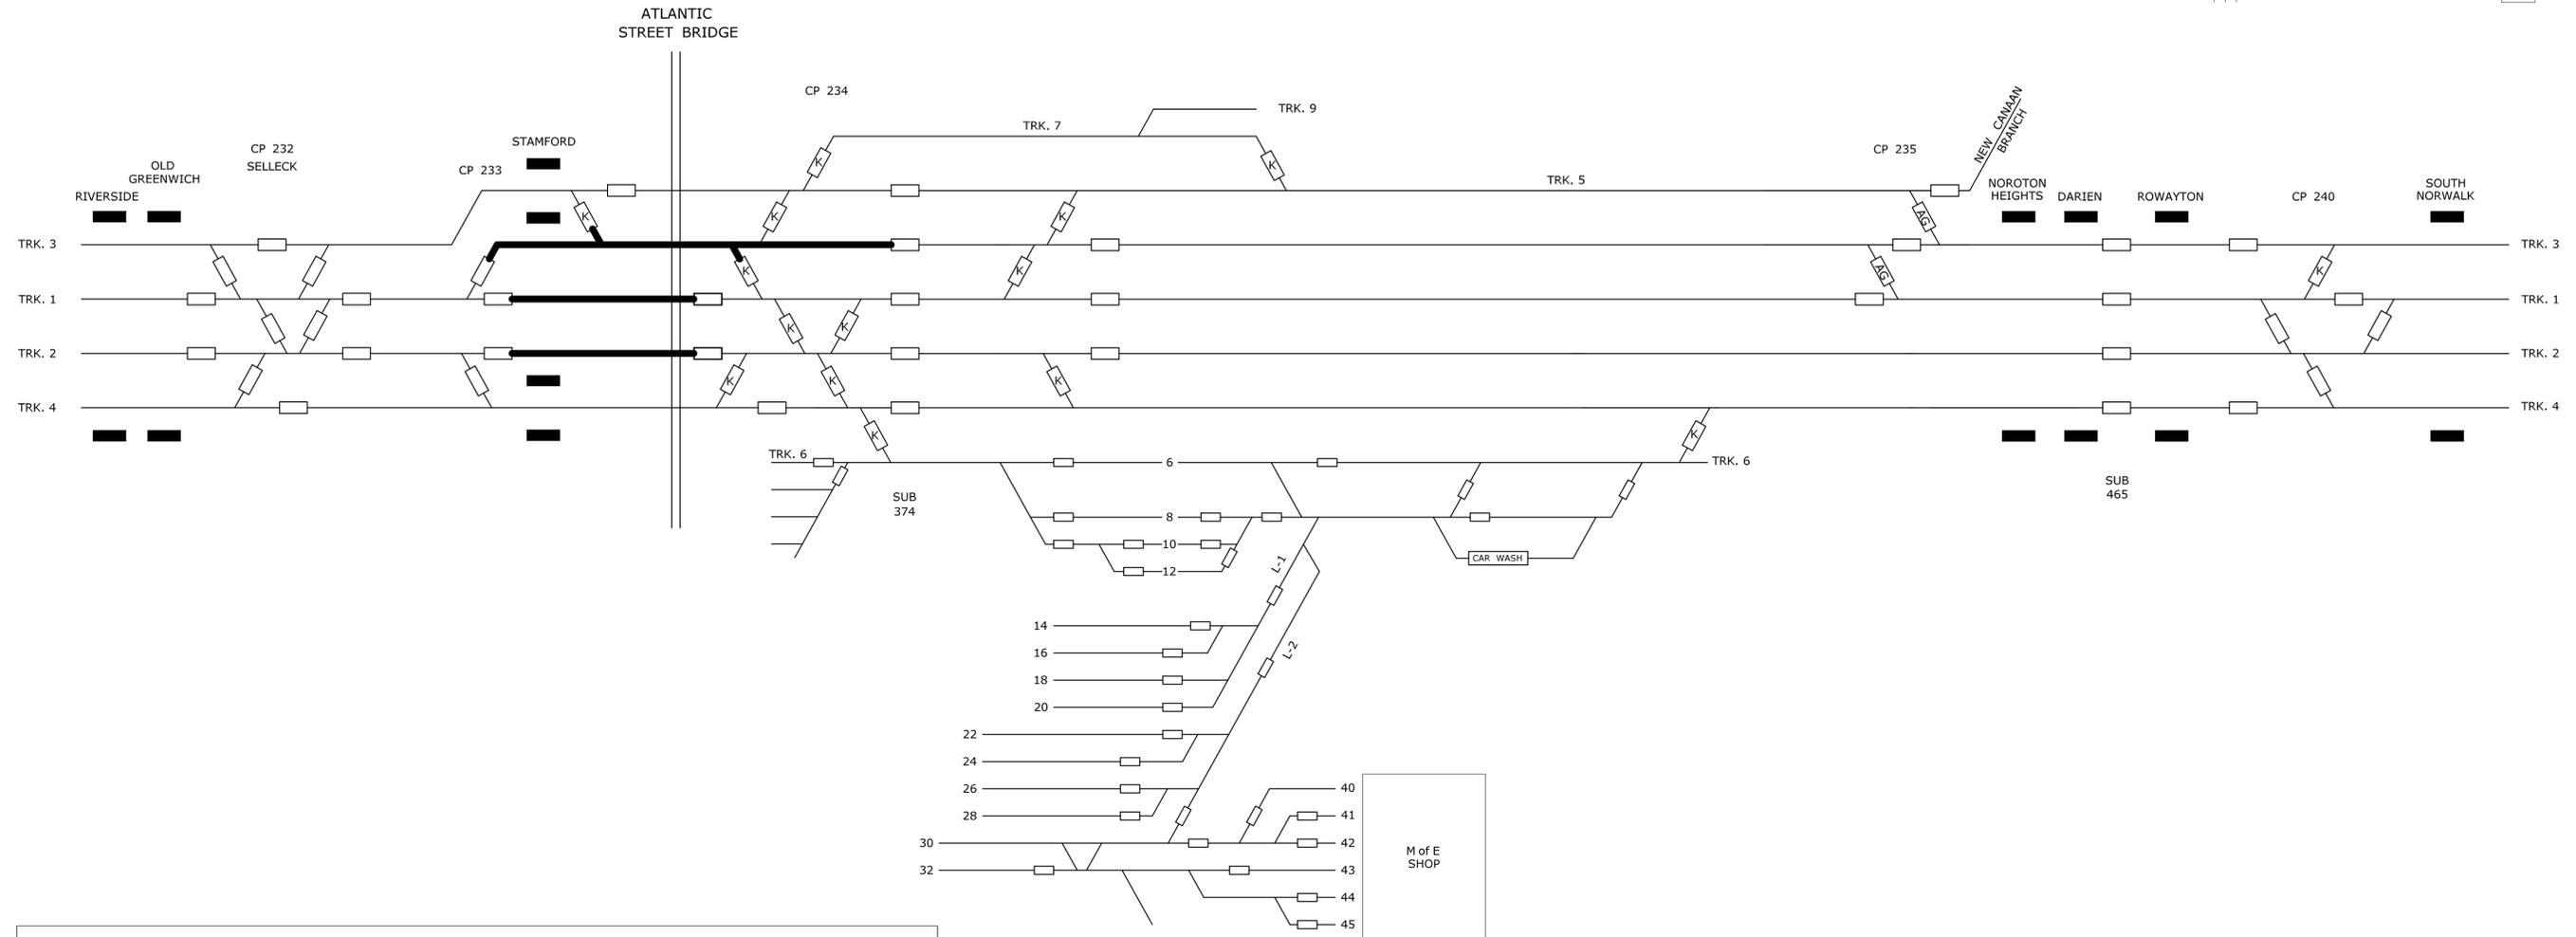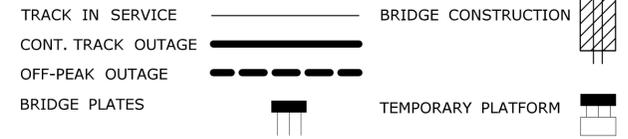



STAGE	TASK	TRACK	TRACK OUTAGE
3	1) CONSTRUCT STAGE CLOSURE WALL UNDER TRACK 1 EAST & WEST SIDE OF BRIDGE	3,1,2	WEEKEND OUTAGE

DURATION = 2 C.D.

NOTE: REFERENCE 135-301, SHEET 01.05.021, CONSTRUCT CLOSURE WALL B4

<table border="1"> <tr><td>REV.</td><td>DATE</td><td>REVISION DESCRIPTION</td><td>SHEET NO.</td></tr> <tr><td>-</td><td>-</td><td>-</td><td>-</td></tr> <tr><td>-</td><td>-</td><td>-</td><td>-</td></tr> <tr><td>-</td><td>-</td><td>-</td><td>-</td></tr> <tr><td>-</td><td>-</td><td>-</td><td>-</td></tr> <tr><td>-</td><td>-</td><td>-</td><td>-</td></tr> <tr><td>-</td><td>-</td><td>-</td><td>-</td></tr> <tr><td>-</td><td>-</td><td>-</td><td>-</td></tr> </table>	REV.	DATE	REVISION DESCRIPTION	SHEET NO.	-	-	-	-	-	-	-	-	-	-	-	-	-	-	-	-	-	-	-	-	-	-	-	-	-	-	-	-	<p>THE INFORMATION, INCLUDING ESTIMATED QUANTITIES OF WORK SHOWN ON THESE SHEETS IS BASED ON LIMITED INVESTIGATIONS BY THE STATE AND IS IN NO WAY WARRANTED TO INDICATE THE CONDITIONS OF ACTUAL QUANTITIES OF WORK WHICH WILL BE REQUIRED.</p> <p>Plotted: 3/28/2016</p>	<p>DESIGNER/DRAFTER: R. WOODHOUSE</p> <p>CHECKED BY: LUIS ORTIZ</p> <p>SCALE AS NOTED</p>	<p>STATE OF CONNECTICUT DEPARTMENT OF TRANSPORTATION</p> <p>Filename: ...VNR Ops - ATLANTIC Constr Stg-sheet_1(3).dgn</p>	<p>SIGNATURE/BLOCK:</p>	<p>PROJECT TITLE: REPLACEMENT OF MNRR BRIDGE OVER ATLANTIC STREET PHASE 2</p>	<p>TOWN: STAMFORD</p> <p>DRAWING TITLE: STAGE PLAN 3</p>	<p>PROJECT NO. 135-301</p> <p>DRAWING NO. GS-12</p> <p>SHEET NO. 01.10.012</p>
REV.	DATE	REVISION DESCRIPTION	SHEET NO.																																				
-	-	-	-																																				
-	-	-	-																																				
LEGEND:

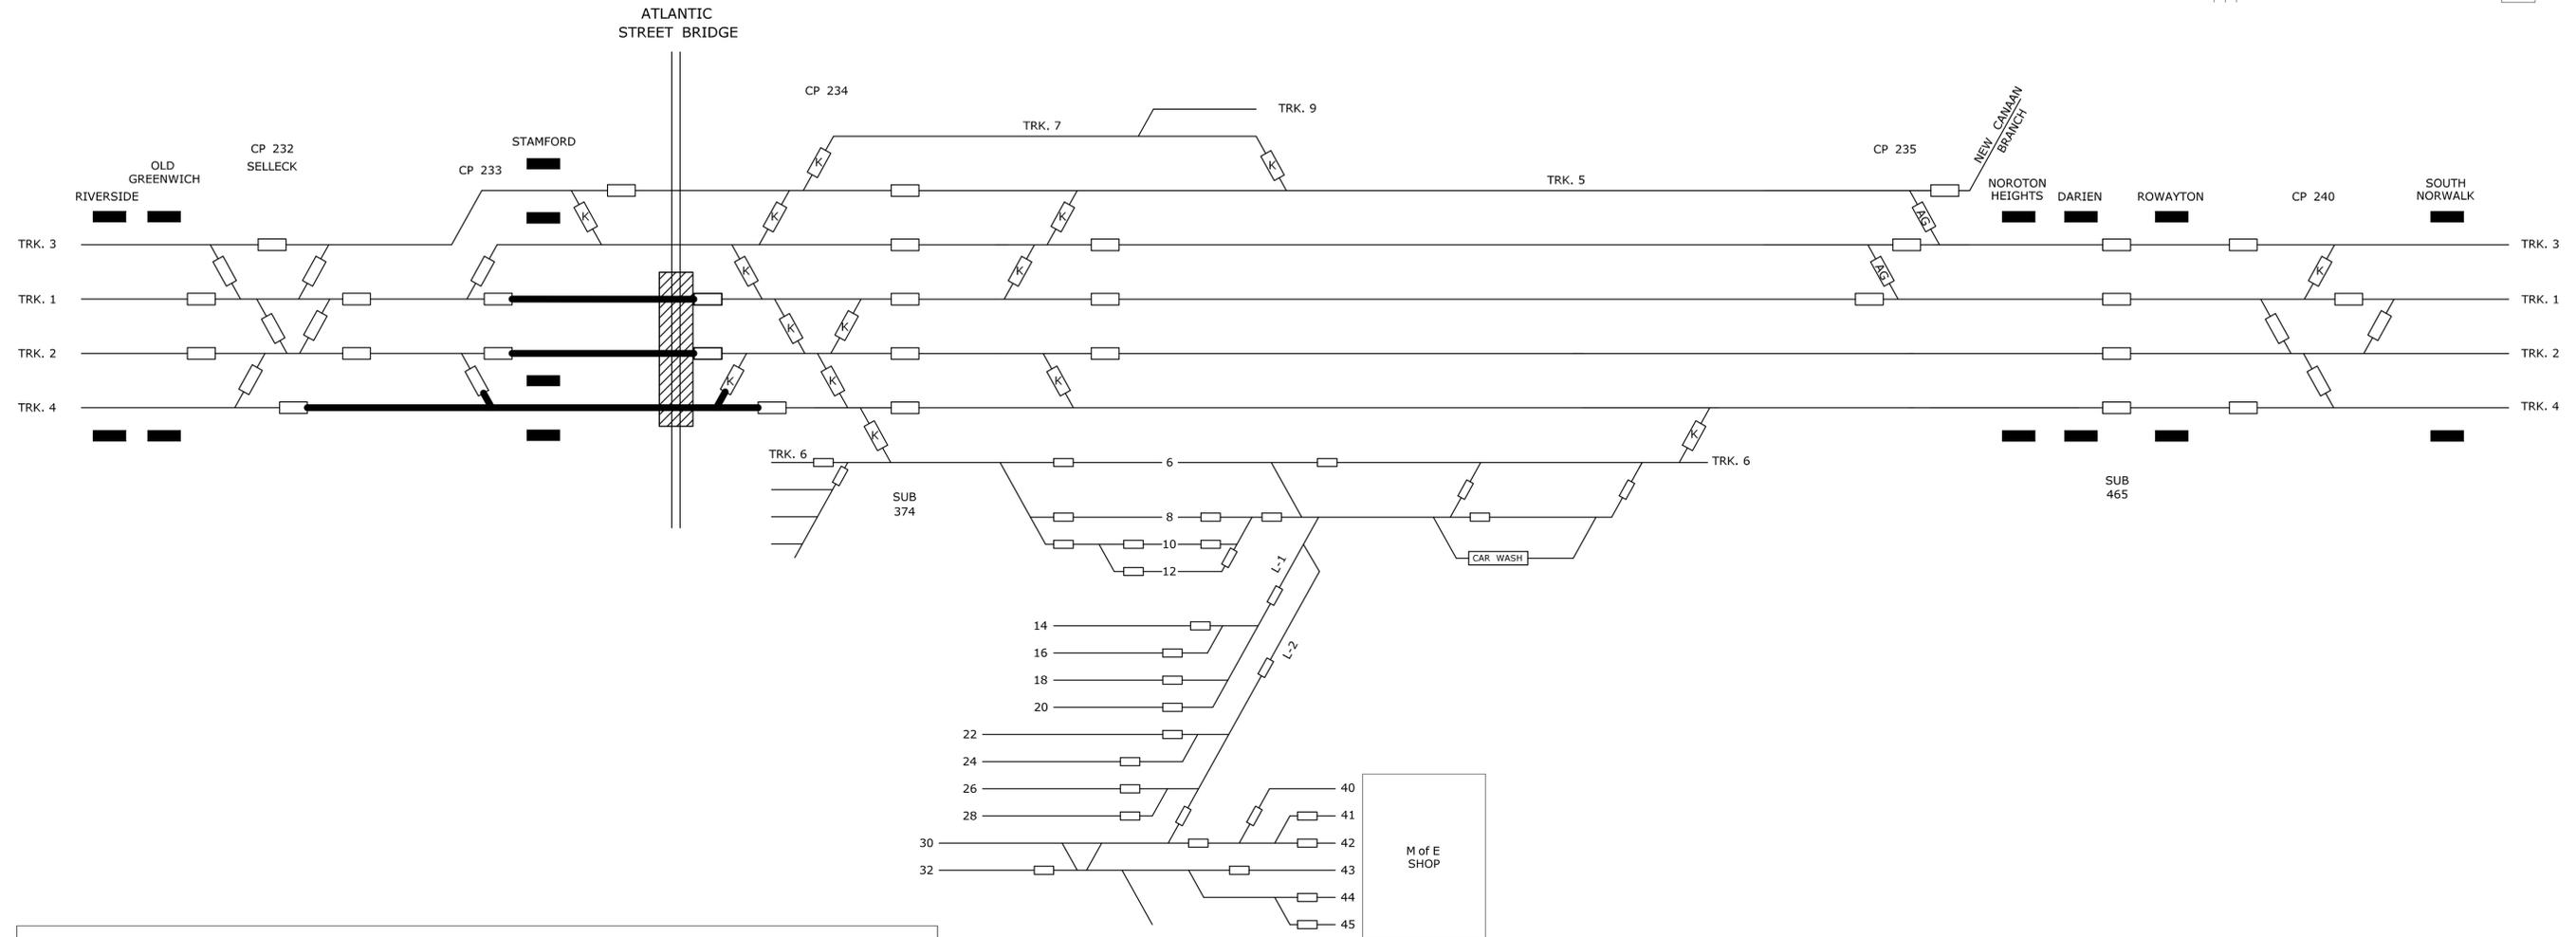
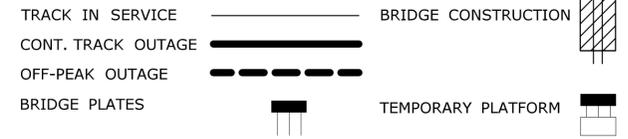


STAGE	TASK	TRACK	TRACK OUTAGE
4A	1) REMOVE TRACKS 1,2 & 4 JUMP SPANS & PORTION OF EXISTING BRIDGE 2) INSTALL TRACK 2 & 4 PORTION OF NEW BRIDGE	1,2,4 1,2,4	CONTINUOUS TRACK OUTAGE TO BE PHASED DURING A WEEK LONG OUTAGE FOR PLANNED BRIDGE REPLACEMENT

NOTE: REFERENCE 135-301, SHEETS 01.05.022 AND 01.05.023, PARTIAL BRIDGE REPLACEMENT, TRACKS 2 AND 4, STAGES B5A AND B5B

<table border="1"> <tr> <td>DESIGNER/DRAFTER: R. WOODHOUSE</td> <td rowspan="3"> <p>STATE OF CONNECTICUT DEPARTMENT OF TRANSPORTATION</p> <p>Filename: ...VMNR_Ops - ATLANTIC_Constr_Stg-sheet_1(4A).dgn</p> </td> <td rowspan="3"> PROJECT TITLE: REPLACEMENT OF MNRR BRIDGE OVER ATLANTIC STREET PHASE 2 </td> <td rowspan="3"> TOWN: STAMFORD </td> <td>PROJECT NO. 135-301</td> </tr> <tr> <td>CHECKED BY: LUIS ORTIZ</td> <td>DRAWING NO. GS-13</td> </tr> <tr> <td>SCALE AS NOTED</td> <td>SHEET NO. 01.10.013</td> </tr> </table>	DESIGNER/DRAFTER: R. WOODHOUSE	<p>STATE OF CONNECTICUT DEPARTMENT OF TRANSPORTATION</p> <p>Filename: ...VMNR_Ops - ATLANTIC_Constr_Stg-sheet_1(4A).dgn</p>	PROJECT TITLE: REPLACEMENT OF MNRR BRIDGE OVER ATLANTIC STREET PHASE 2	TOWN: STAMFORD	PROJECT NO. 135-301	CHECKED BY: LUIS ORTIZ	DRAWING NO. GS-13	SCALE AS NOTED	SHEET NO. 01.10.013	THE INFORMATION, INCLUDING ESTIMATED QUANTITIES OF WORK SHOWN ON THESE SHEETS IS BASED ON LIMITED INVESTIGATIONS BY THE STATE AND IS IN NO WAY WARRANTED TO INDICATE THE CONDITIONS OF ACTUAL QUANTITIES OF WORK WHICH WILL BE REQUIRED.	SIGNATURE/BLOCK:	DRAWING TITLE: STAGE PLAN 4A
DESIGNER/DRAFTER: R. WOODHOUSE	<p>STATE OF CONNECTICUT DEPARTMENT OF TRANSPORTATION</p> <p>Filename: ...VMNR_Ops - ATLANTIC_Constr_Stg-sheet_1(4A).dgn</p>				PROJECT TITLE: REPLACEMENT OF MNRR BRIDGE OVER ATLANTIC STREET PHASE 2	TOWN: STAMFORD	PROJECT NO. 135-301					
CHECKED BY: LUIS ORTIZ							DRAWING NO. GS-13					
SCALE AS NOTED		SHEET NO. 01.10.013										
REV. DATE REVISION DESCRIPTION SHEET NO.	Plotted: 3/28/2016											

LEGEND:

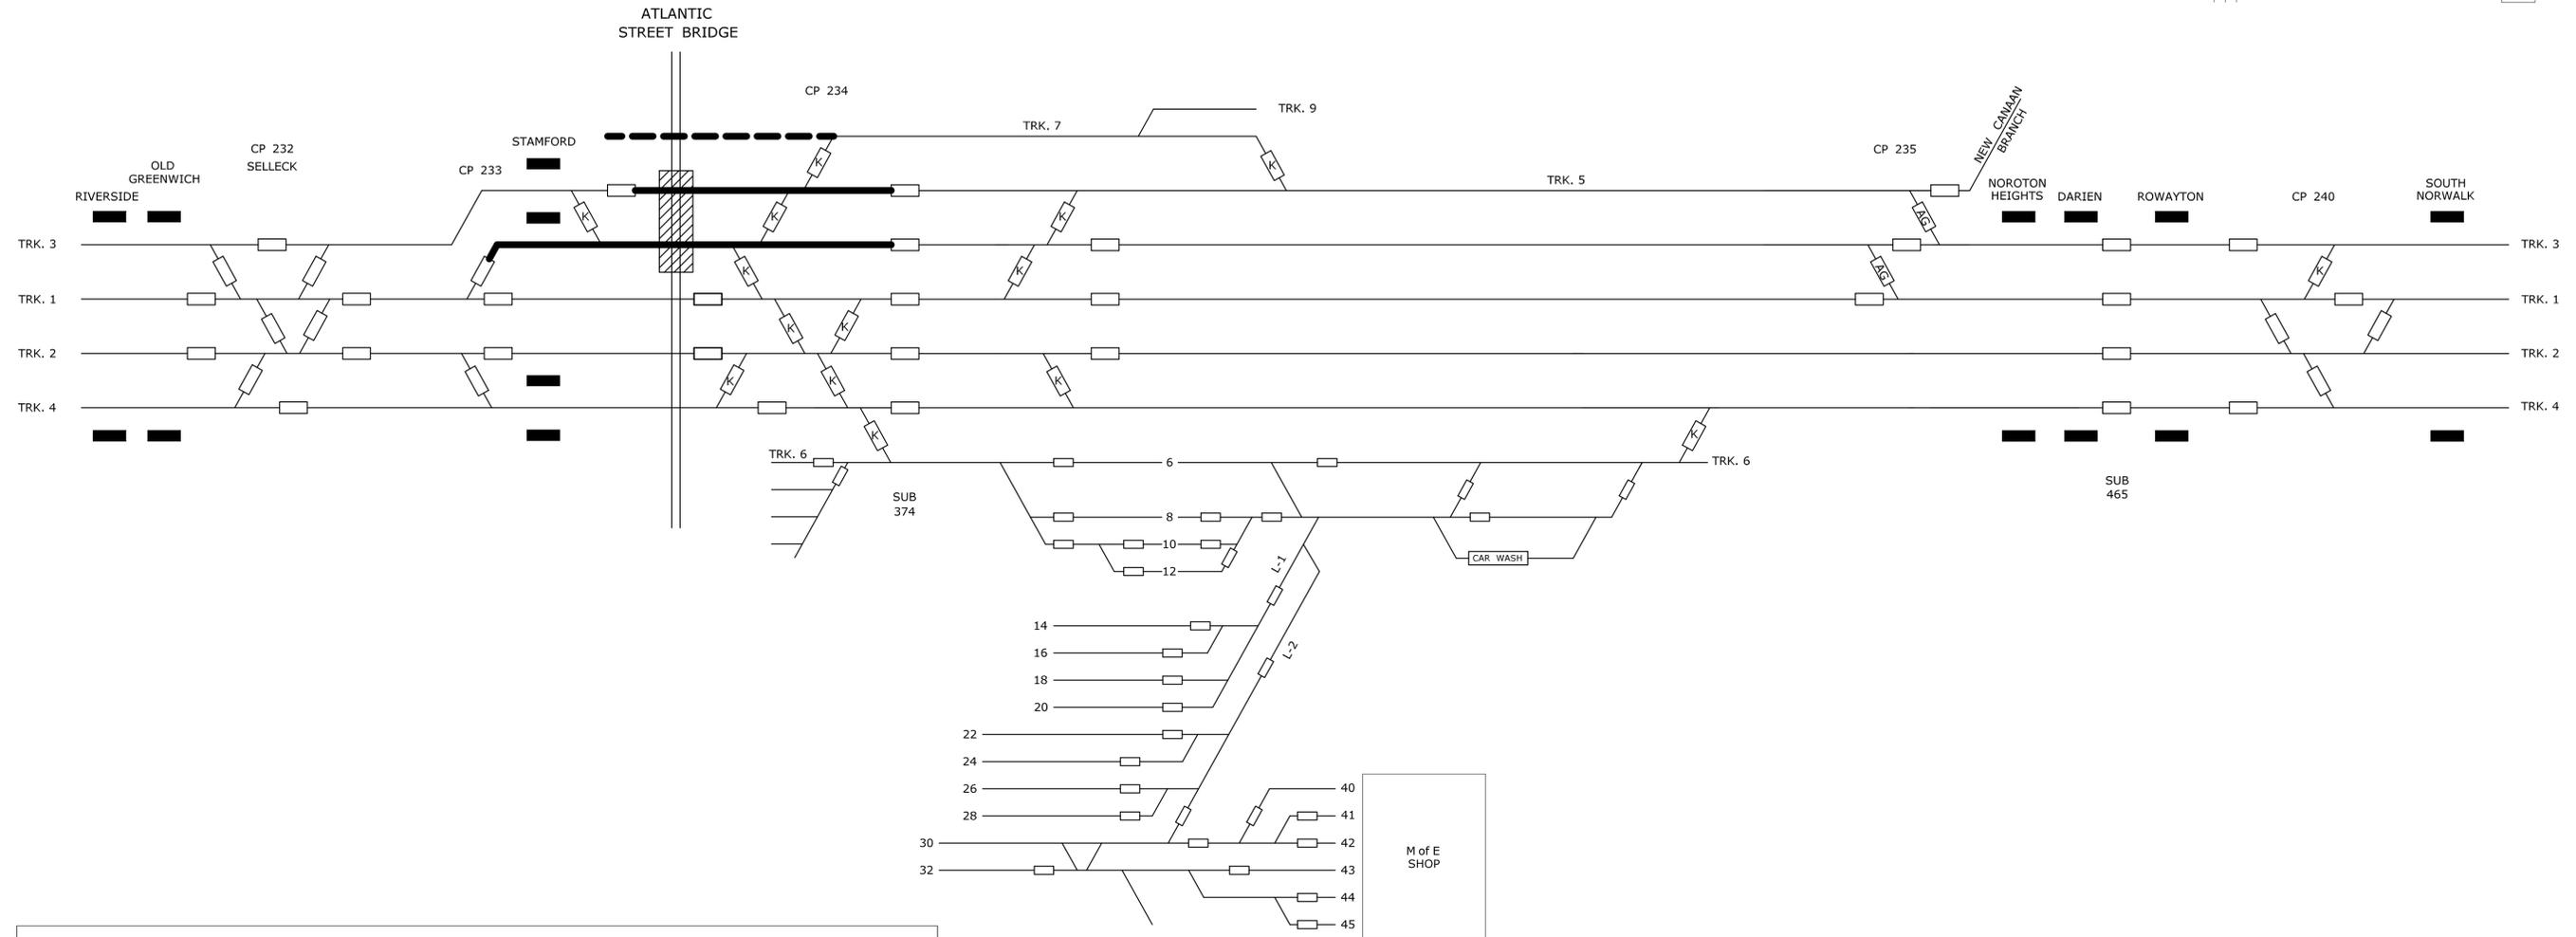
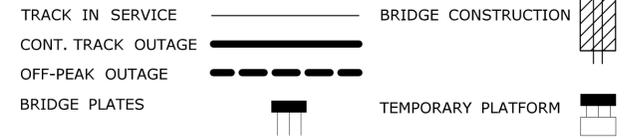


STAGE	TASK	TRACK	TRACK OUTAGE
4C	1) INSTALL TRACK 7 & 5 PORTION OF NEW BRIDGE	5,3,1	CONTINUOUS TRACK OUTAGE TO BE PHASED DURING A WEEK LONG OUTAGE FOR PLANNED BRIDGE REPLACEMENT

NOTE: REFERENCE 135-301, SHEETS 01.05.026, PARTIAL BRIDGE REPLACEMENT, TRACKS 7 AND 5, STAGE B5E

<table border="1"> <tr> <td>DESIGNER/DRAFTER: R. WOODHOUSE</td> <td rowspan="3"> <p>STATE OF CONNECTICUT DEPARTMENT OF TRANSPORTATION</p> </td> <td rowspan="3"> SIGNATURE/ BLOCK: </td> <td rowspan="3"> PROJECT TITLE: REPLACEMENT OF MNRR BRIDGE OVER ATLANTIC STREET PHASE 2 </td> <td rowspan="3"> TOWN: STAMFORD </td> <td rowspan="3"> PROJECT NO. 135-301 DRAWING NO. GS-15 SHEET NO. 01.10.015 </td> </tr> <tr> <td>CHECKED BY: LUIS ORTIZ</td> </tr> <tr> <td>SCALE AS NOTED</td> </tr> </table>	DESIGNER/DRAFTER: R. WOODHOUSE	<p>STATE OF CONNECTICUT DEPARTMENT OF TRANSPORTATION</p>	SIGNATURE/ BLOCK:	PROJECT TITLE: REPLACEMENT OF MNRR BRIDGE OVER ATLANTIC STREET PHASE 2	TOWN: STAMFORD	PROJECT NO. 135-301 DRAWING NO. GS-15 SHEET NO. 01.10.015	CHECKED BY: LUIS ORTIZ	SCALE AS NOTED	THE INFORMATION, INCLUDING ESTIMATED QUANTITIES OF WORK SHOWN ON THESE SHEETS IS BASED ON LIMITED INVESTIGATIONS BY THE STATE AND IS IN NO WAY WARRANTED TO INDICATE THE CONDITIONS OF ACTUAL QUANTITIES OF WORK WHICH WILL BE REQUIRED.	Plotted: 3/28/2016 Filename: ...VNR Ops - ATLANTIC Constr Stg-sheet_1(4C).dgn		
DESIGNER/DRAFTER: R. WOODHOUSE	<p>STATE OF CONNECTICUT DEPARTMENT OF TRANSPORTATION</p>						SIGNATURE/ BLOCK:	PROJECT TITLE: REPLACEMENT OF MNRR BRIDGE OVER ATLANTIC STREET PHASE 2	TOWN: STAMFORD	PROJECT NO. 135-301 DRAWING NO. GS-15 SHEET NO. 01.10.015		
CHECKED BY: LUIS ORTIZ												
SCALE AS NOTED												
<table border="1"> <tr> <th>REV.</th> <th>DATE</th> <th>REVISION DESCRIPTION</th> <th>SHEET NO.</th> </tr> <tr> <td> </td> <td> </td> <td> </td> <td> </td> </tr> </table>	REV.	DATE	REVISION DESCRIPTION	SHEET NO.					DRAWING TITLE: STAGE PLAN 4C			
REV.	DATE	REVISION DESCRIPTION	SHEET NO.									

LEGEND:

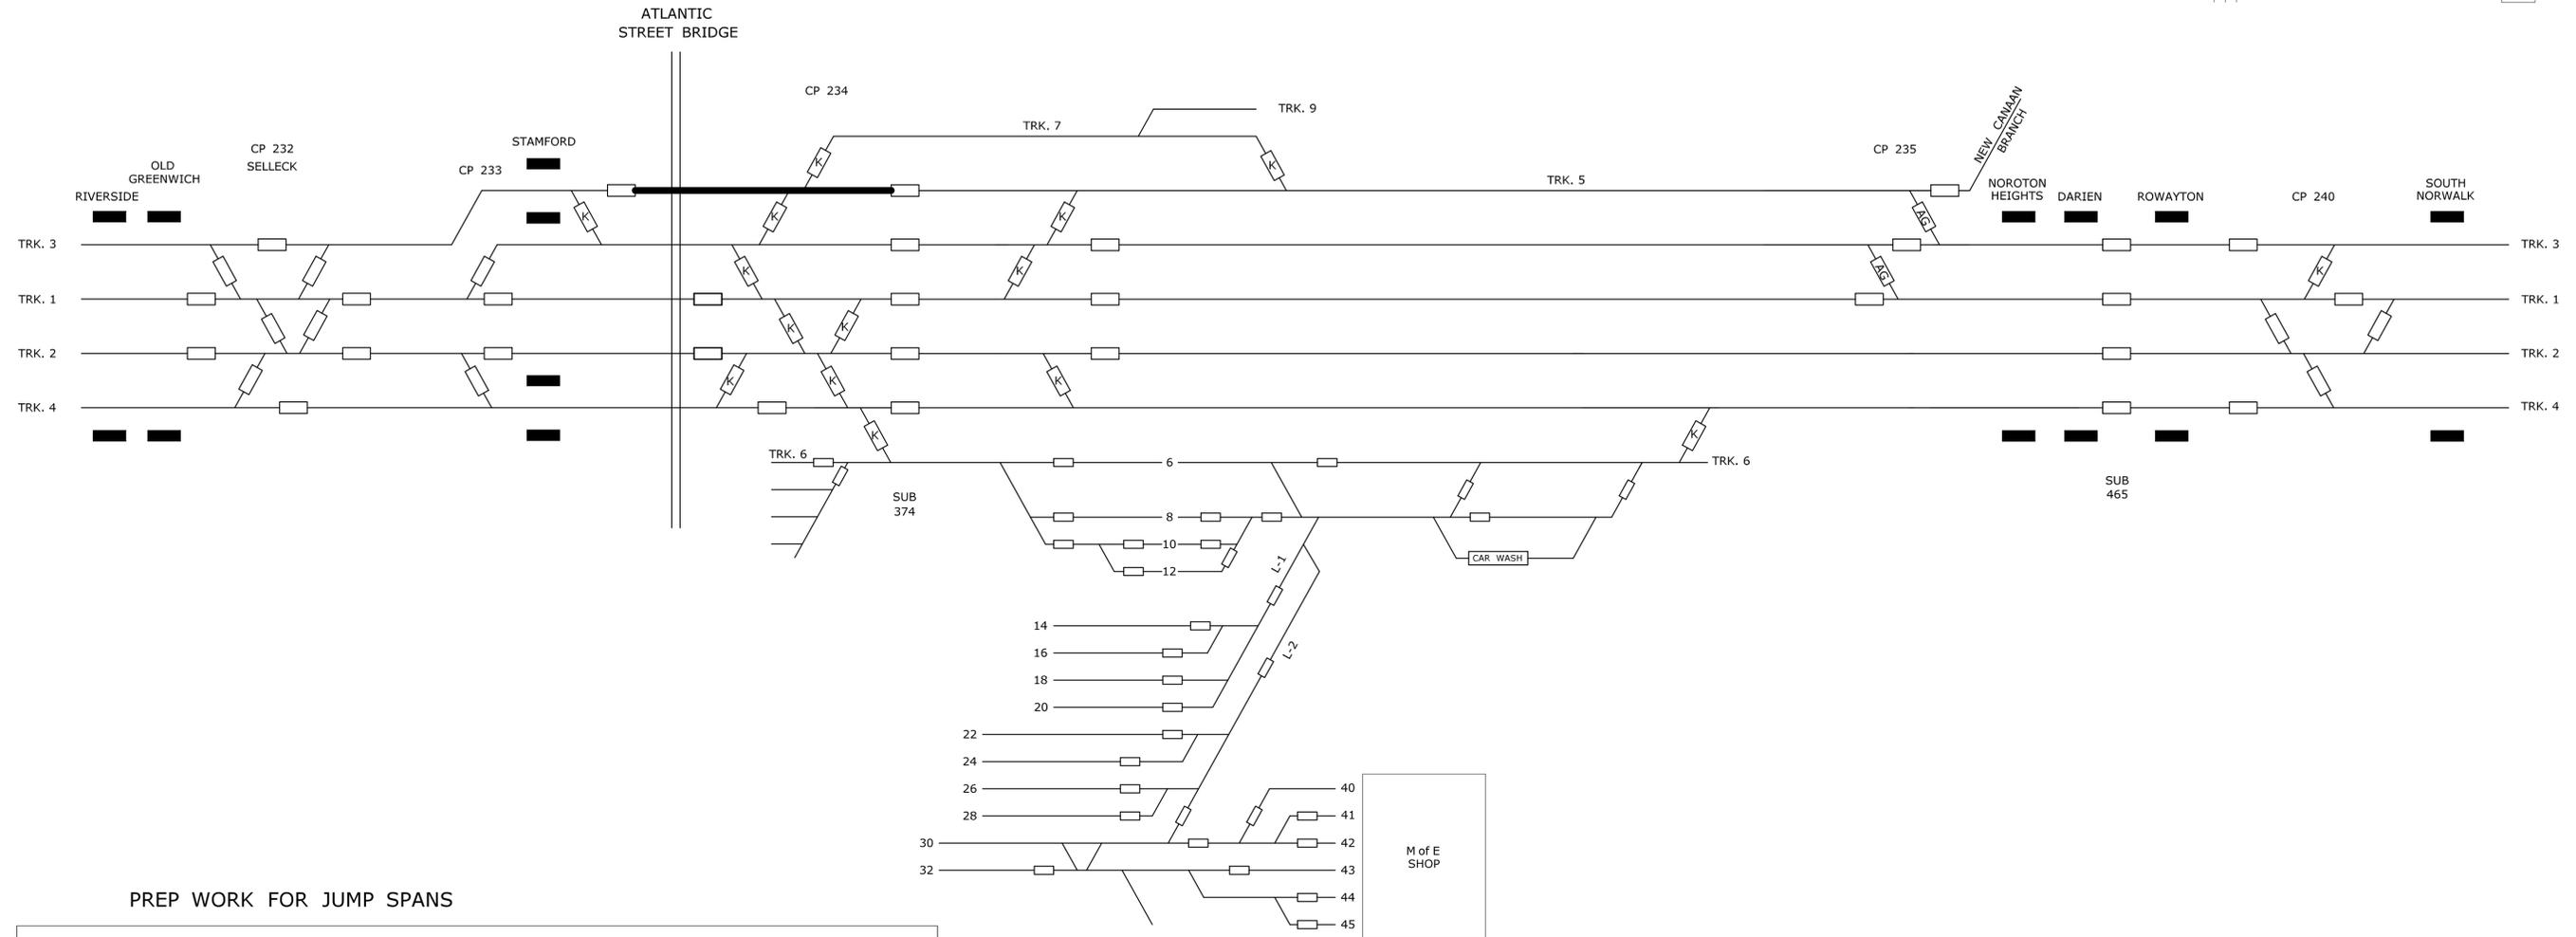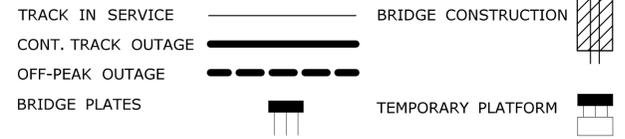

PREP WORK FOR JUMP SPANS

STAGE	TASK	TRACK	TRACK OUTAGE
5C	1) CONSTRUCT CAST-IN-PLACE CONCRETE ENCASEMENT ON PIER COLUMNS BENEATH TRACKS 7 & 5	5	CONTINUOUS WEEKEND OUTAGE

DURATION = 2 C.D.

NOTE: REFERENCE 135-301, SHEET 01.05.027, STAGE B6

<table border="1"> <tr><td>REV.</td><td>DATE</td><td>REVISION DESCRIPTION</td><td>SHEET NO.</td></tr> <tr><td>-</td><td>-</td><td>-</td><td>-</td></tr> <tr><td>-</td><td>-</td><td>-</td><td>-</td></tr> <tr><td>-</td><td>-</td><td>-</td><td>-</td></tr> <tr><td>-</td><td>-</td><td>-</td><td>-</td></tr> <tr><td>-</td><td>-</td><td>-</td><td>-</td></tr> <tr><td>-</td><td>-</td><td>-</td><td>-</td></tr> <tr><td>-</td><td>-</td><td>-</td><td>-</td></tr> </table>	REV.	DATE	REVISION DESCRIPTION	SHEET NO.	-	-	-	-	-	-	-	-	-	-	-	-	-	-	-	-	-	-	-	-	-	-	-	-	-	-	-	-	<p>THE INFORMATION, INCLUDING ESTIMATED QUANTITIES OF WORK SHOWN ON THESE SHEETS IS BASED ON LIMITED INVESTIGATIONS BY THE STATE AND IS IN NO WAY WARRANTED TO INDICATE THE CONDITIONS OF ACTUAL QUANTITIES OF WORK WHICH WILL BE REQUIRED.</p> <p>Plotted: 3/28/2016</p>	<p>DESIGNER/DRAFTER: R. WOODHOUSE</p> <p>CHECKED BY: LUIS ORTIZ</p> <p>SCALE AS NOTED</p>	<p>STATE OF CONNECTICUT DEPARTMENT OF TRANSPORTATION</p> <p>Filename: ...VNR Ops - ATLANTIC Constr Stg-sheet_1(5C).dgn</p>	<p>SIGNATURE/BLOCK:</p>	<p>PROJECT TITLE: REPLACEMENT OF MNRR BRIDGE OVER ATLANTIC STREET PHASE 2</p>	<p>TOWN: STAMFORD</p> <p>DRAWING TITLE: STAGE PLAN 5C</p>	<p>PROJECT NO. 135-301</p> <p>DRAWING NO. GS-18</p> <p>SHEET NO. 01.10.018</p>
REV.	DATE	REVISION DESCRIPTION	SHEET NO.																																				
-	-	-	-																																				
-	-	-	-																																				
