




DETAIL A

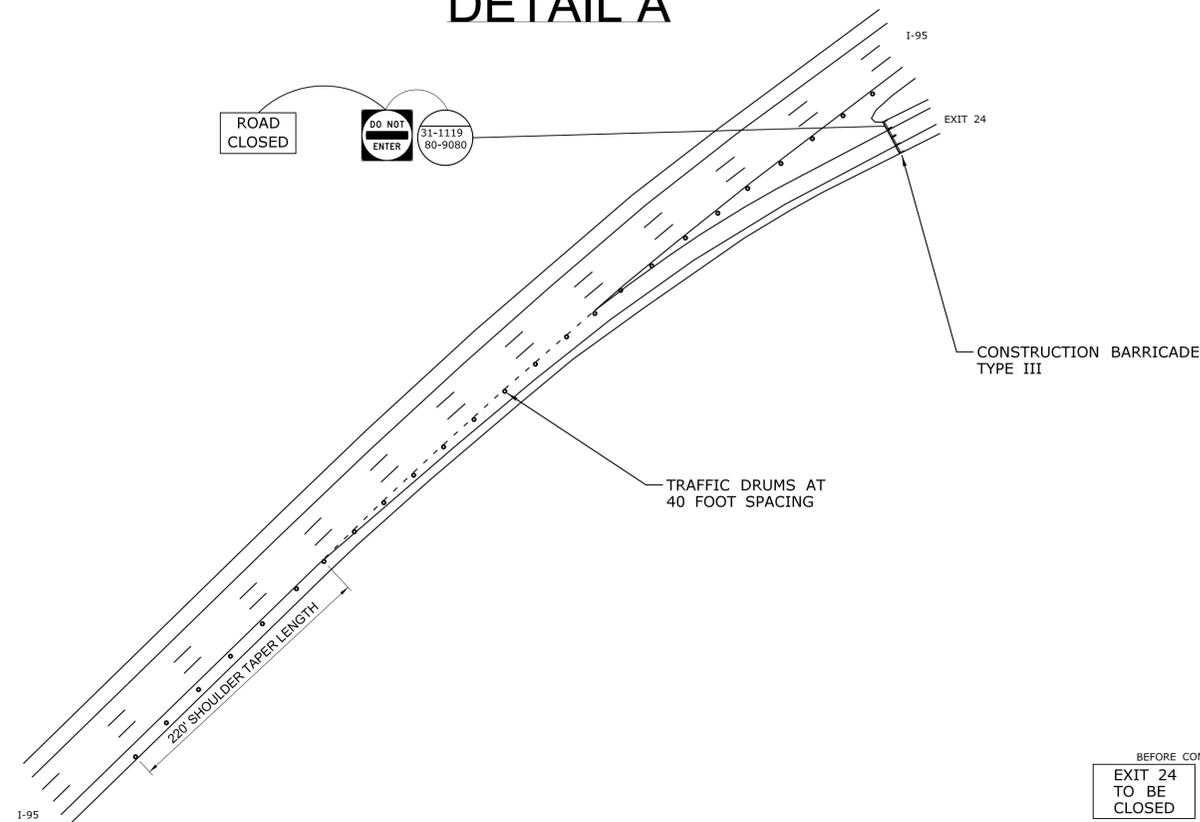

DETOUR SIGNING NOTES


1. ALL DETOUR SIGNS SHALL BE PAID FOR UNDER ITEM NO. 1220027: CONSTRUCTION SIGNS.
2. ALL DETOUR SIGNS ARE ONLY TO BE POSTED WHILE DETOUR IS IN EFFECT. DETOUR SIGNS ARE TO BE COVERED OR REMOVED WHILE DETOUR IS NOT IN EFFECT.
3. LOCATIONS OF DETOUR SIGNS TO BE VERIFIED IN THE FIELD BY THE ENGINEER.
4. ALL EXISTING CONFLICTING SIDE-MOUNTED SIGNS TO BE COVERED WHILE DETOUR IS IN EFFECT.
5. INSTALL CHANGEABLE MESSAGE SIGNS AT LEAST 7 DAYS IN ADVANCE OF THE RAMP CLOSURE AND AT LEAST 0.5 MILES IN ADVANCE OF THE CLOSED RAMP.
6. ANY DETOUR SIGN LOCATED ON I-95 SHALL HAVE MINIMUM 10 INCH LEGEND.

DETAIL B

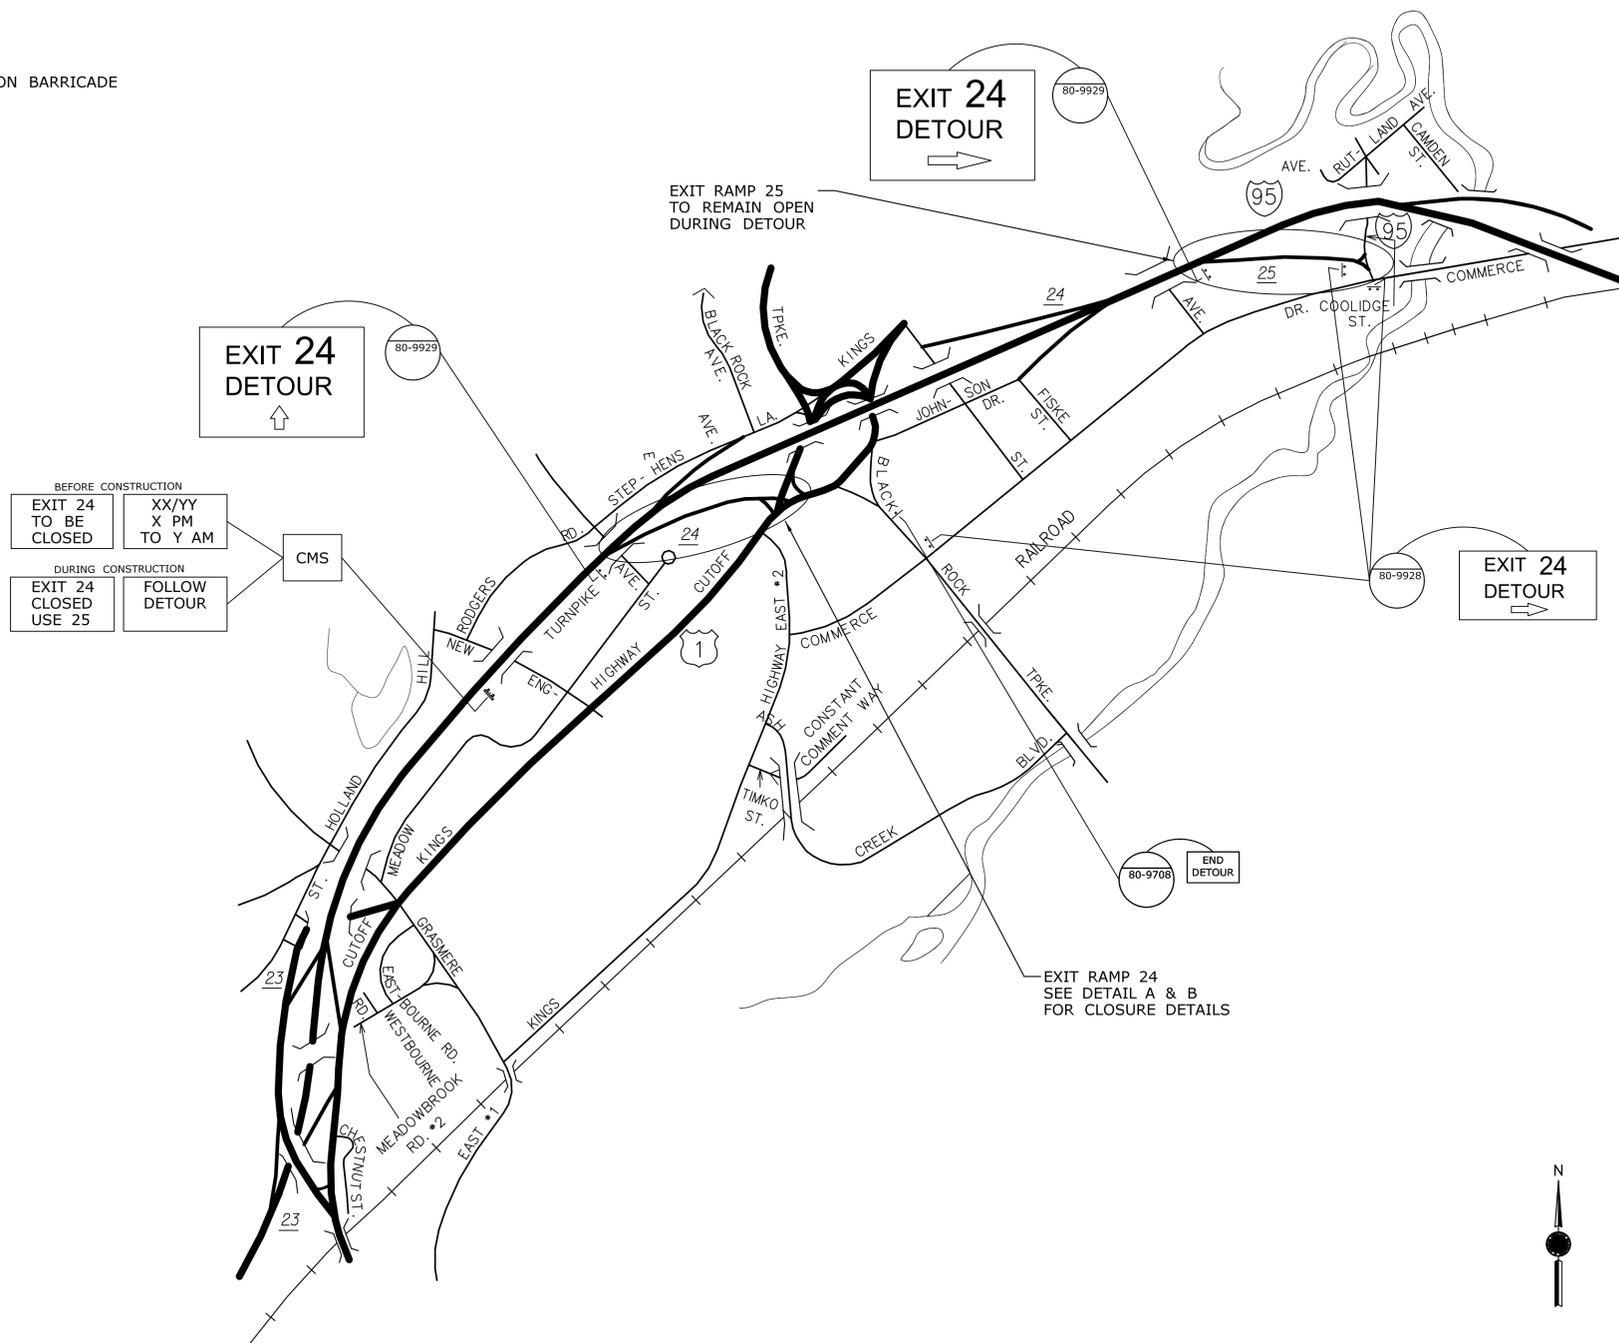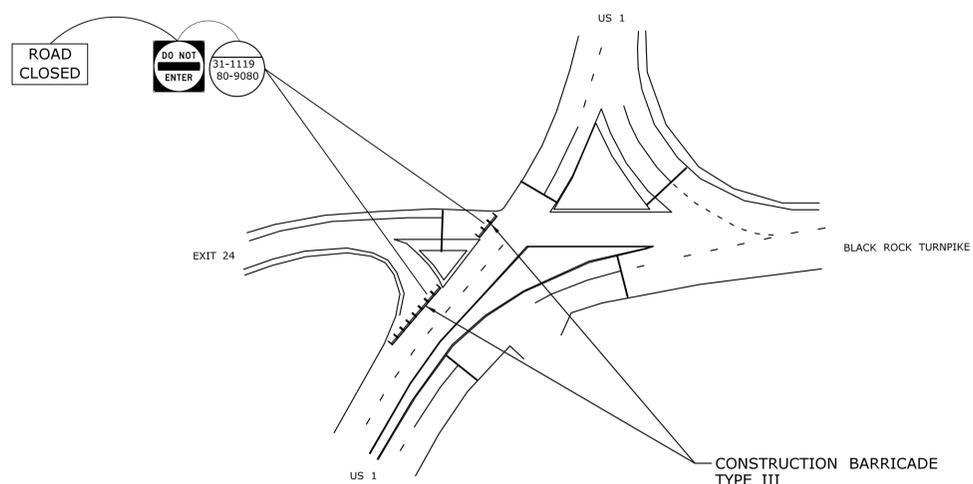


THE INFORMATION, INCLUDING ESTIMATED QUANTITIES OF WORK, SHOWN ON THESE SHEETS IS BASED ON LIMITED INVESTIGATIONS BY THE STATE AND IS IN NO WAY WARRANTED TO INDICATE THE CONDITIONS OF ACTUAL QUANTITIES OF WORK WHICH WILL BE REQUIRED.		DESIGNER/DRAFTER: DR	STATE OF CONNECTICUT DEPARTMENT OF TRANSPORTATION	SIGNATURE/ BLOCK: <i>Mark Makuch</i>	PROJECT TITLE: PAVEMENT PRESERVATION ON INTERSTATE 95	TOWN: TOWN OF FAIRFIELD AND CITY OF BRIDGEPORT	PROJECT NO. 50-219		
		CHECKED BY: MAC						OFFICE OF ENGINEERING	DRAWING NO. DTR-01
		NONE							
REV.	DATE	REVISION DESCRIPTION	SHEET NO.	Plotted Date: 12/23/2015	Filename: ...50-219 DTR_01.dgn	DRAWING TITLE: DETOUR SIGNING PLAN EXIT 24 NB OFF-RAMP			

DETAIL A


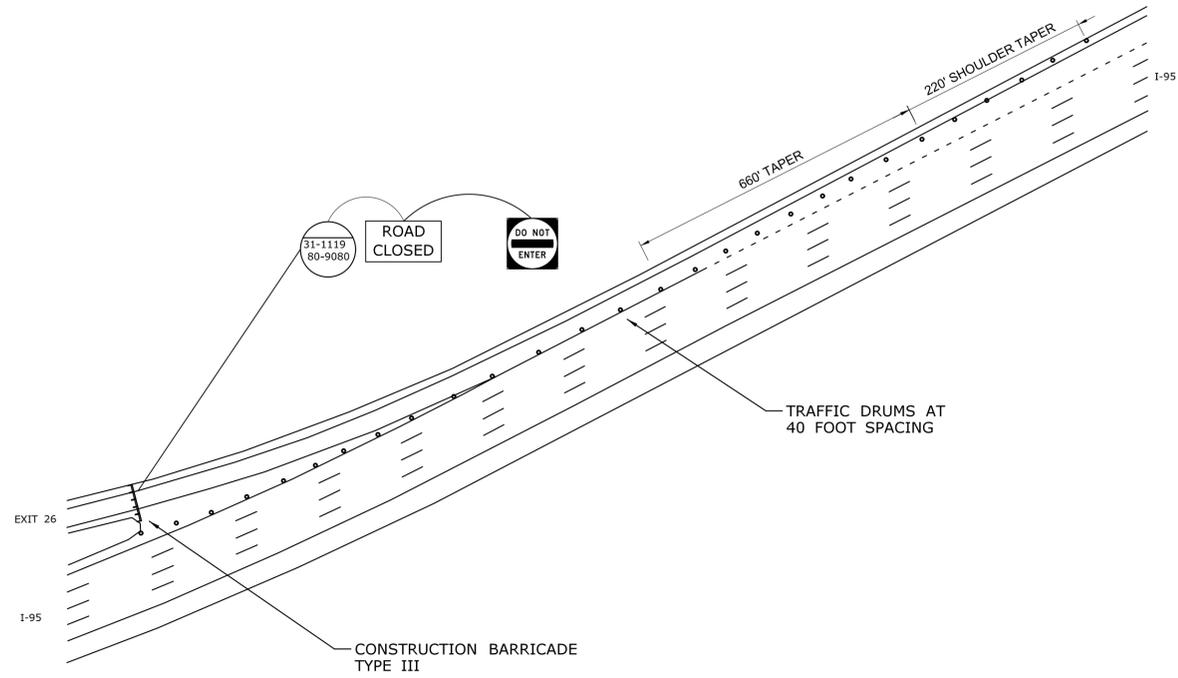


DETAIL B

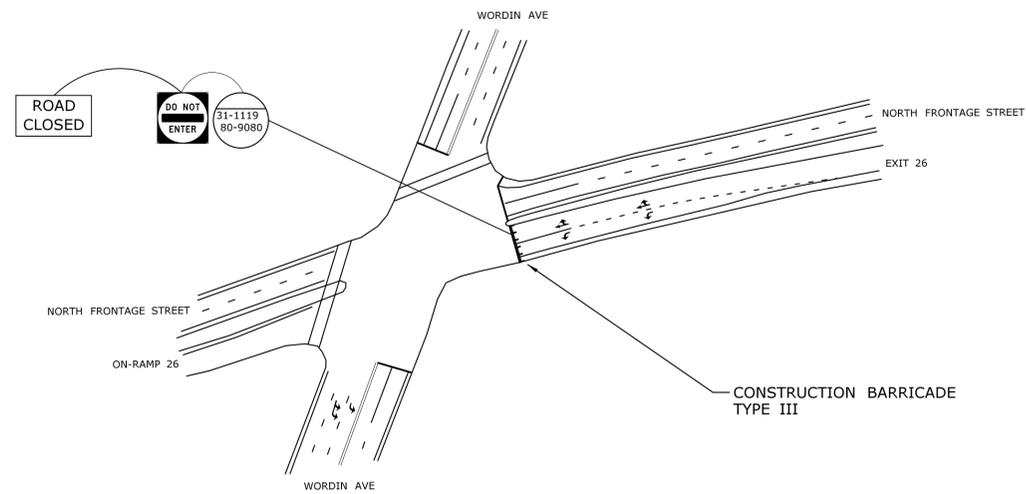

DETOUR SIGNING NOTES

1. ALL DETOUR SIGNS SHALL BE PAID FOR UNDER ITEM NO. 1220027: CONSTRUCTION SIGNS.
2. ALL DETOUR SIGNS ARE ONLY TO BE POSTED WHILE DETOUR IS IN EFFECT. DETOUR SIGNS ARE TO BE COVERED OR REMOVED WHILE DETOUR IS NOT IN EFFECT.
3. LOCATIONS OF DETOUR SIGNS TO BE VERIFIED IN THE FIELD BY THE ENGINEER.
4. ALL EXISTING CONFLICTING SIDE-MOUNTED SIGNS TO BE COVERED WHILE DETOUR IS IN EFFECT.
5. INSTALL CHANGEABLE MESSAGE SIGNS AT LEAST 7 DAYS IN ADVANCE OF THE RAMP CLOSURE AND AT LEAST 0.5 MILES IN ADVANCE OF THE CLOSED RAMP.
6. ANY DETOUR SIGN LOCATED ON I-95 SHALL HAVE MINIMUM 10 INCH LEGEND.

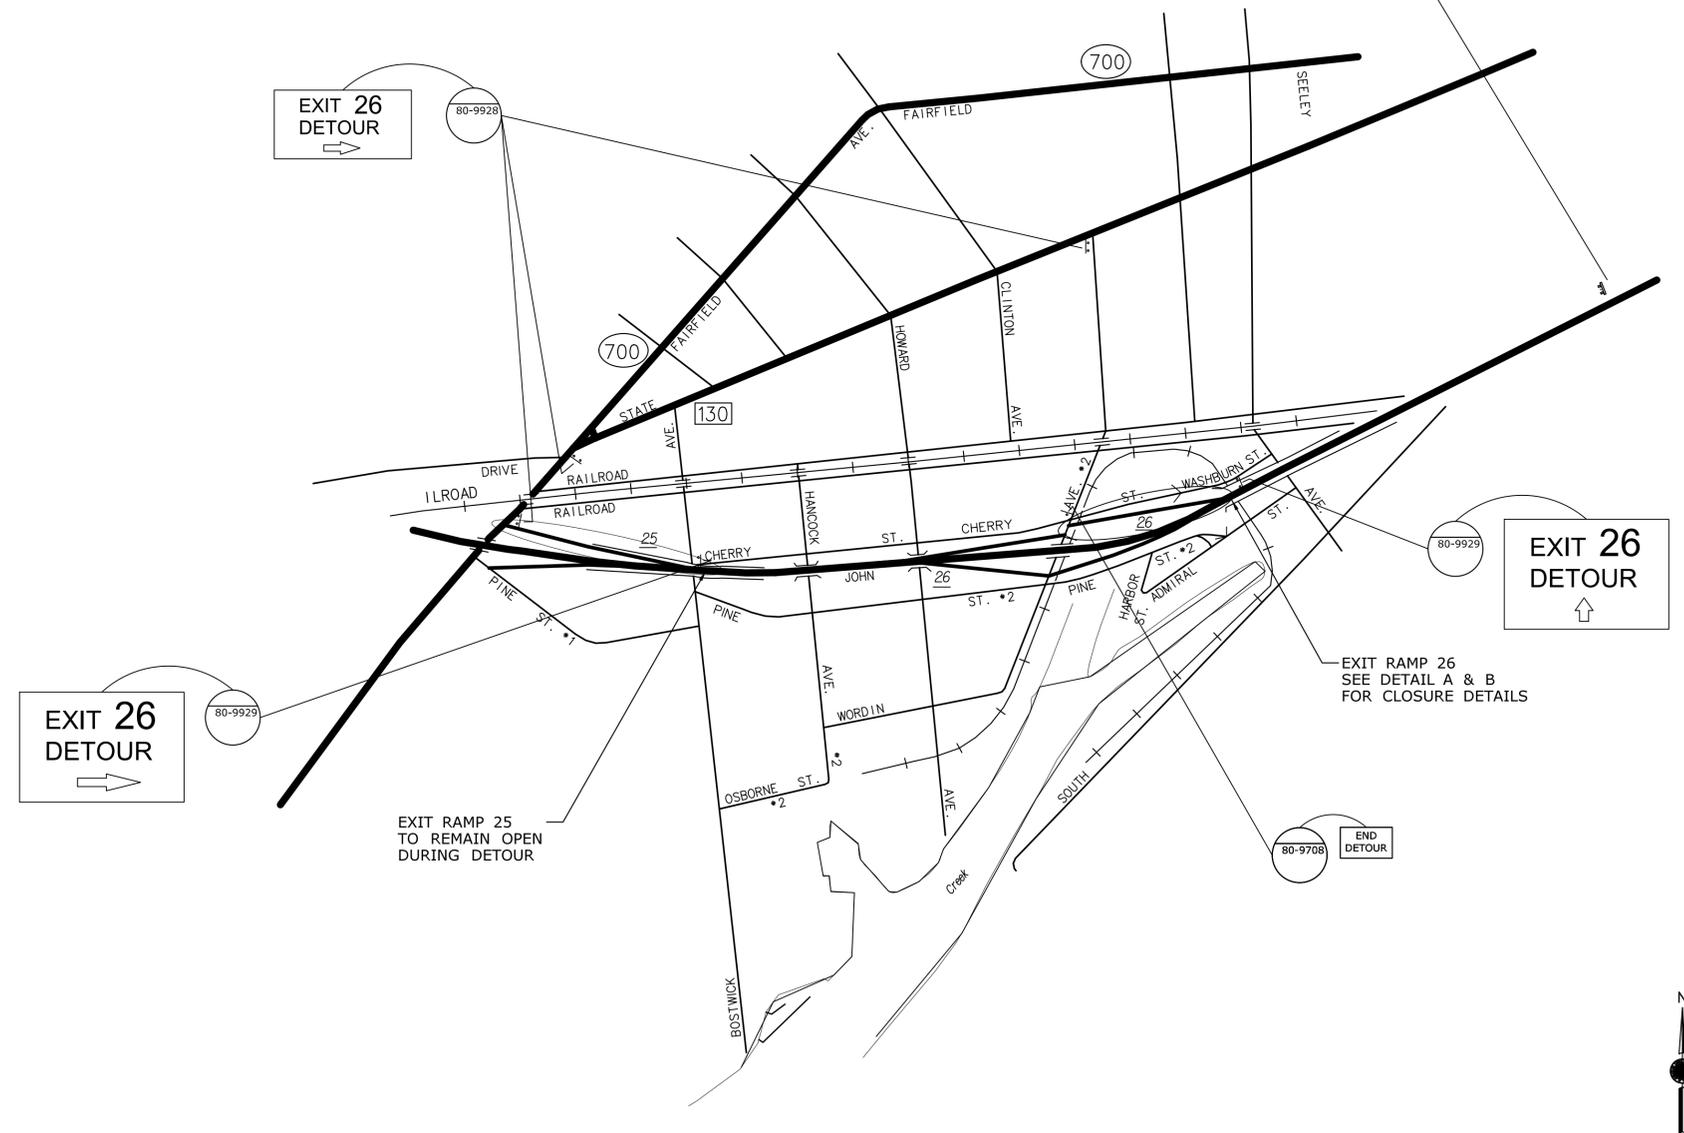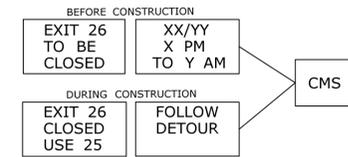

REV.	DATE	REVISION DESCRIPTION	SHEET NO.

DESIGNER/DRAFTER: DR
 CHECKED BY: MAC
 NONE

STATE OF CONNECTICUT
 DEPARTMENT OF TRANSPORTATION


SIGNATURE/BLOCK: OFFICE OF ENGINEERING
 APPROVED BY: Mack Mahesh

PROJECT TITLE: PAVEMENT PRESERVATION ON INTERSTATE 95


TOWN OF FAIRFIELD AND CITY OF BRIDGEPORT
 DETOUR SIGNING PLAN
 EXIT 26 SB OFF-RAMP

PROJECT NO. 50-219
 DRAWING NO. DTR-04
 SHEET NO. 06.05

DETAIL A

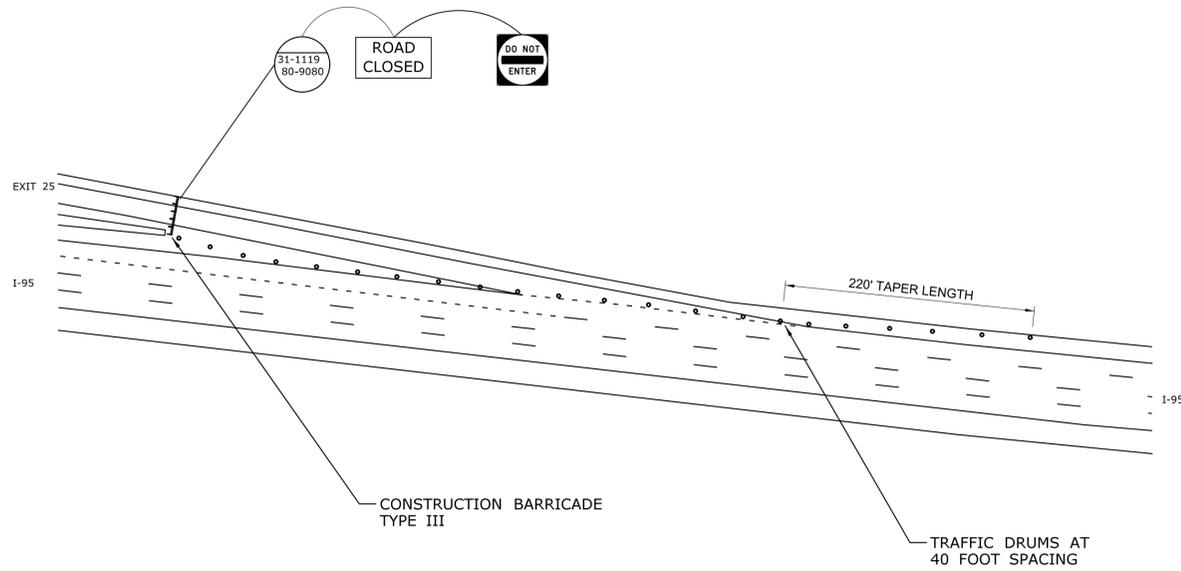


DETAIL B

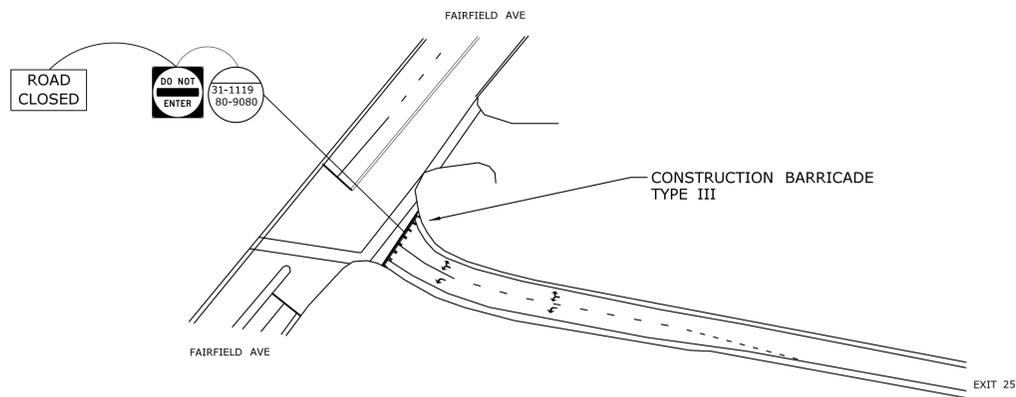


DETOUR SIGNING NOTES

1. ALL DETOUR SIGNS SHALL BE PAID FOR UNDER ITEM NO. 1220027: CONSTRUCTION SIGNS.
2. ALL DETOUR SIGNS ARE ONLY TO BE POSTED WHILE DETOUR IS IN EFFECT. DETOUR SIGNS ARE TO BE COVERED OR REMOVED WHILE DETOUR IS NOT IN EFFECT.
3. LOCATIONS OF DETOUR SIGNS TO BE VERIFIED IN THE FIELD BY THE ENGINEER.
4. ALL EXISTING CONFLICTING SIDE-MOUNTED SIGNS TO BE COVERED WHILE DETOUR IS IN EFFECT.
5. INSTALL CHANGEABLE MESSAGE SIGNS AT LEAST 7 DAYS IN ADVANCE OF THE RAMP CLOSURE AND AT LEAST 0.5 MILES IN ADVANCE OF THE CLOSED RAMP.
6. ANY DETOUR SIGN LOCATED ON I-95 SHALL HAVE MINIMUM 10 INCH LEGEND.

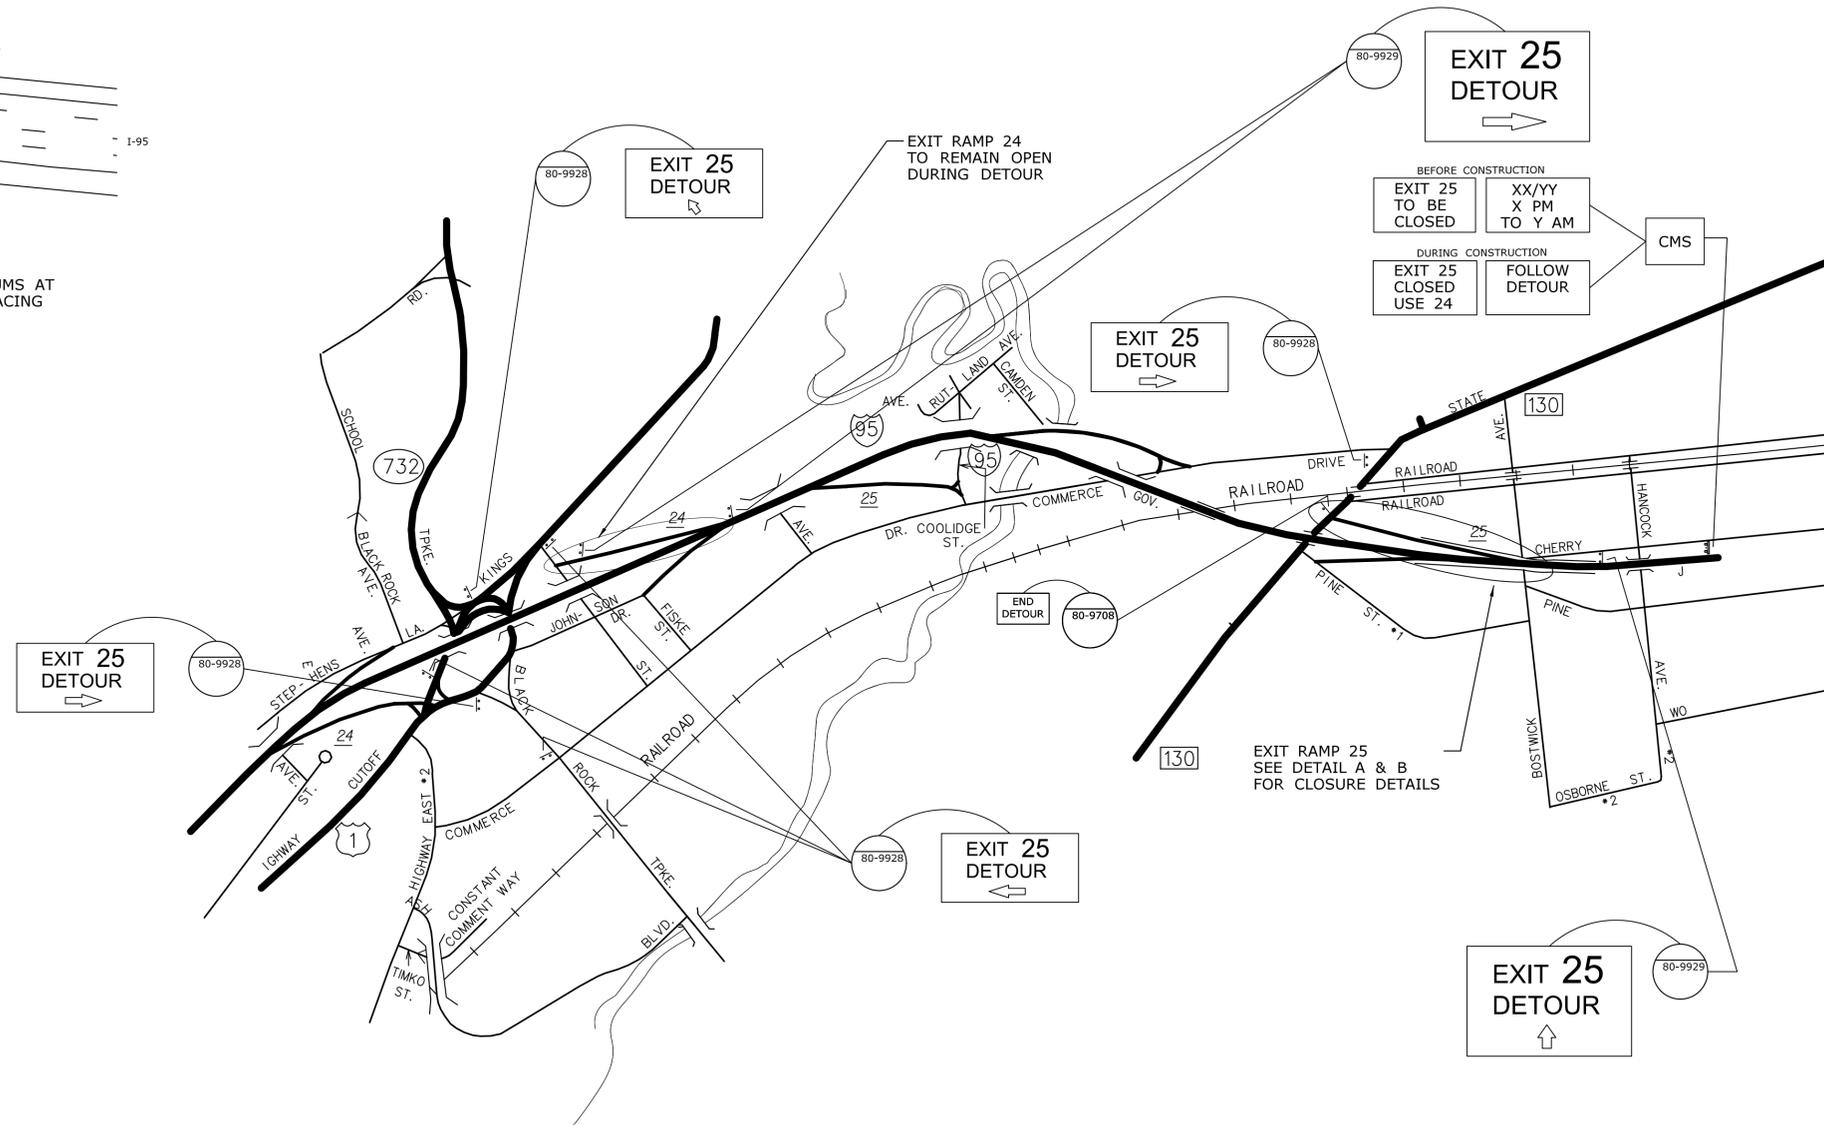


THE INFORMATION, INCLUDING ESTIMATED QUANTITIES OF WORK, SHOWN ON THESE SHEETS IS BASED ON LIMITED INVESTIGATIONS BY THE STATE AND IS IN NO WAY WARRANTED TO INDICATE THE CONDITIONS OF ACTUAL QUANTITIES OF WORK WHICH WILL BE REQUIRED.		DESIGNER/DRAFTER: DR	STATE OF CONNECTICUT DEPARTMENT OF TRANSPORTATION	SIGNATURE/ BLOCK: 	PROJECT TITLE: PAVEMENT PRESERVATION ON INTERSTATE 95	TOWN: TOWN OF FAIRFIELD AND CITY OF BRIDGEPORT	PROJECT NO. 50-219
		CHECKED BY: MAC		OFFICE OF ENGINEERING		DRAWING NO. DTR-05	
		NONE		APPROVED BY: 		SHEET NO. 06.06	
REV.	DATE	REVISION DESCRIPTION	SHEET NO.	Plotted Date: 12/23/2015	Filename: ...50-219 DTR_05.dgn		

DETAIL A

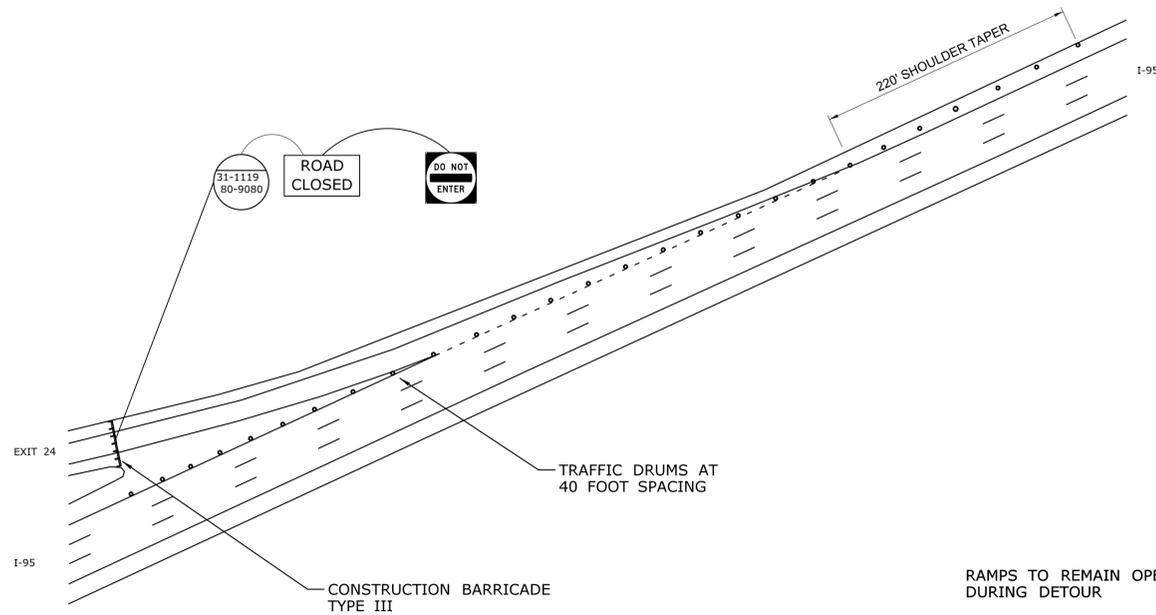


DETAIL B

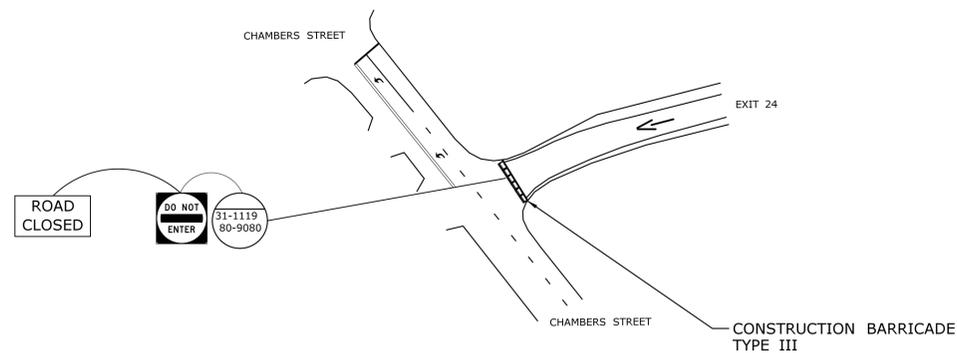

DETOUR SIGNING NOTES

1. ALL DETOUR SIGNS SHALL BE PAID FOR UNDER ITEM NO. 1220027: CONSTRUCTION SIGNS.
2. ALL DETOUR SIGNS ARE ONLY TO BE POSTED WHILE DETOUR IS IN EFFECT. DETOUR SIGNS ARE TO BE COVERED OR REMOVED WHILE DETOUR IS NOT IN EFFECT.
3. LOCATIONS OF DETOUR SIGNS TO BE VERIFIED IN THE FIELD BY THE ENGINEER.
4. ALL EXISTING CONFLICTING SIDE-MOUNTED SIGNS TO BE COVERED WHILE DETOUR IS IN EFFECT.
5. INSTALL CHANGEABLE MESSAGE SIGNS AT LEAST 7 DAYS IN ADVANCE OF THE RAMP CLOSURE AND AT LEAST 0.5 MILES IN ADVANCE OF THE CLOSED RAMP.
6. ANY DETOUR SIGN LOCATED ON I-95 SHALL HAVE MINIMUM 10 INCH LEGEND.


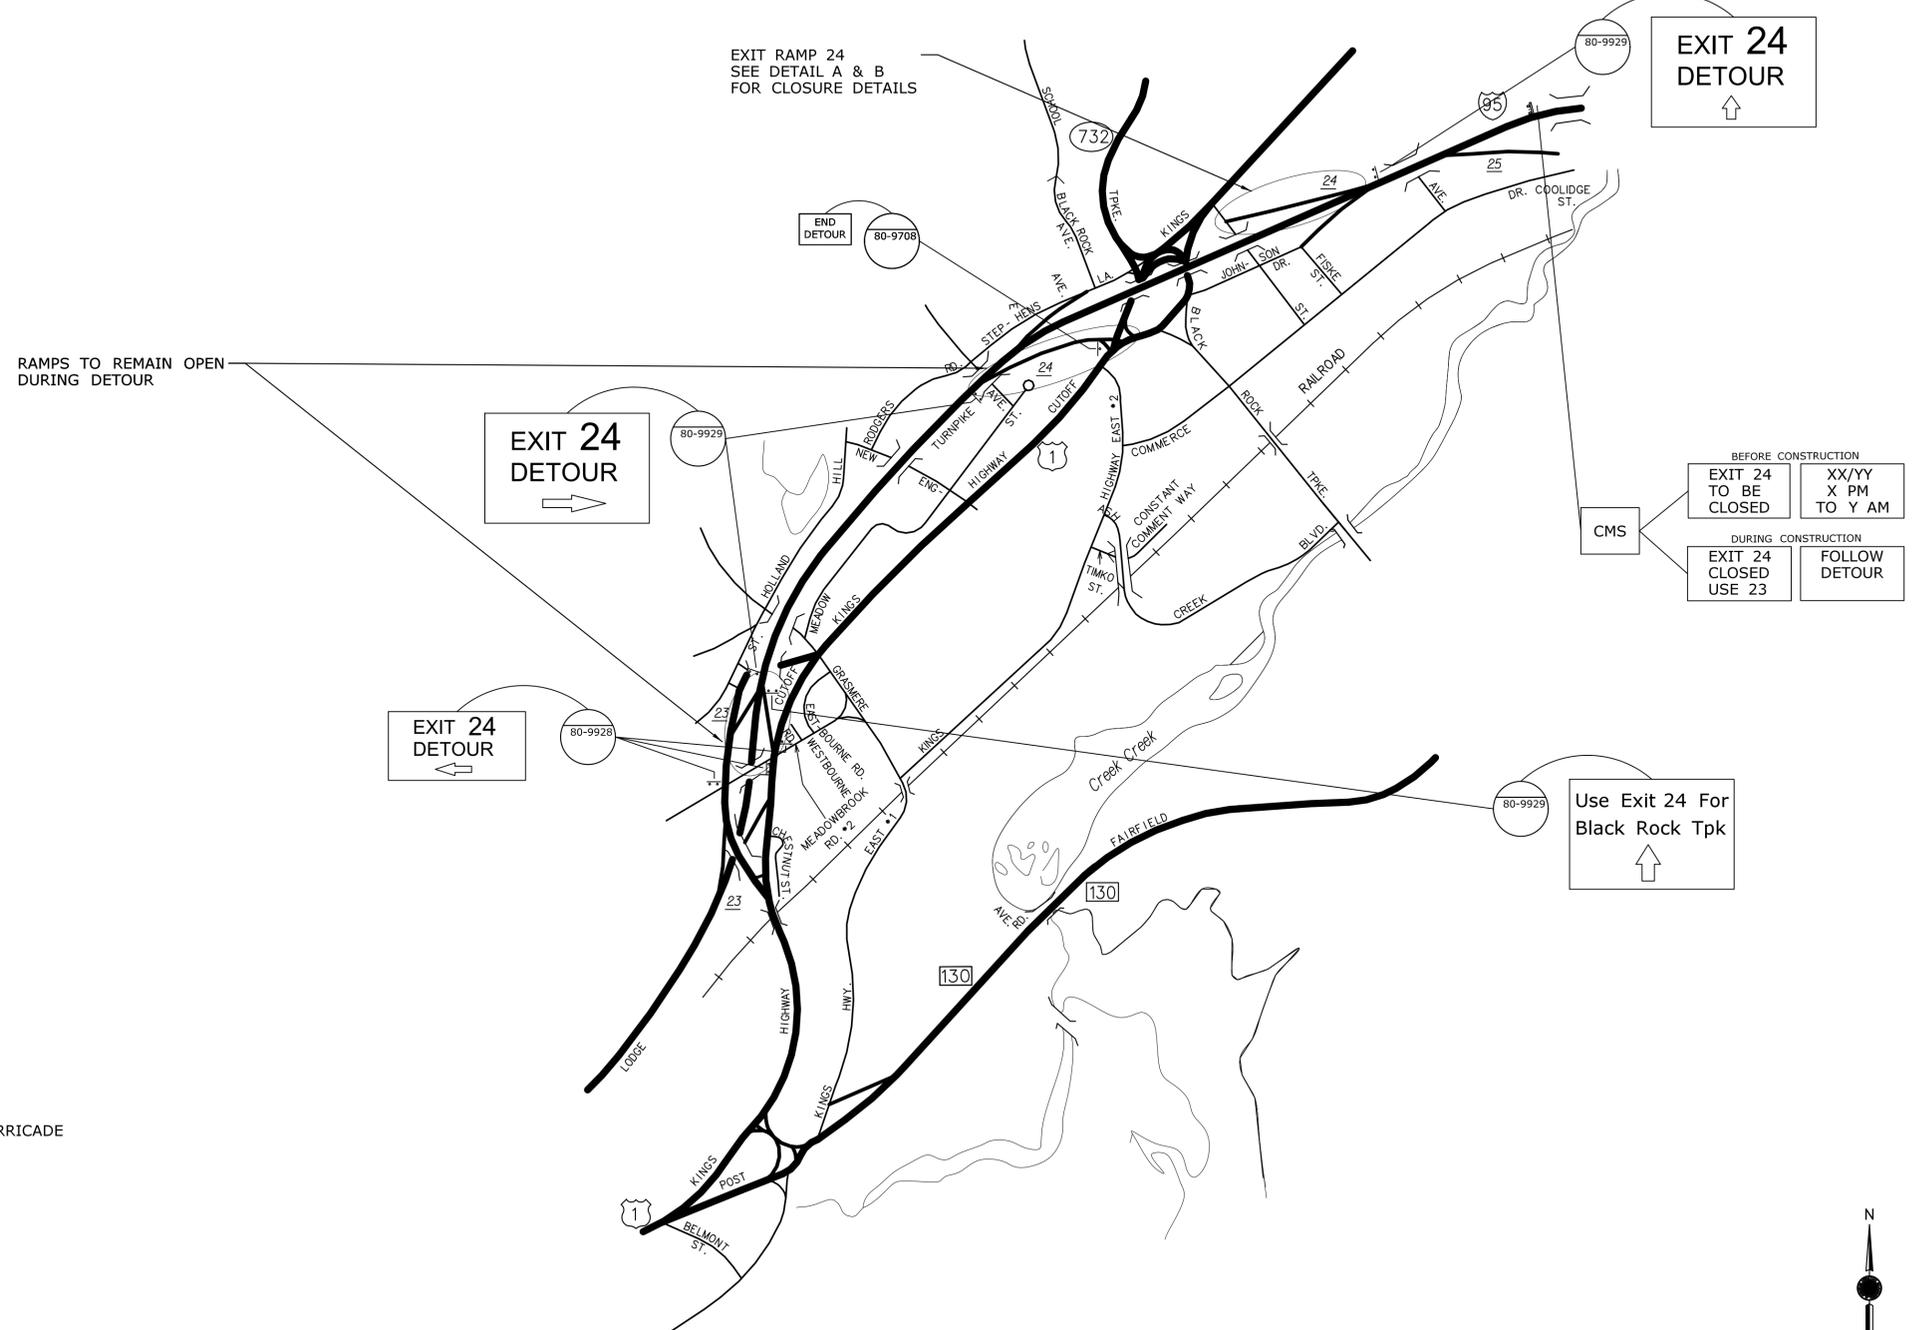


REV.	DATE	REVISION DESCRIPTION	SHEET NO.	Plotted Date: 12/23/2015	DESIGNER/DRAFTER: DR	CHECKED BY: MAC	NONE	<p>STATE OF CONNECTICUT DEPARTMENT OF TRANSPORTATION</p>	<p>SIGNATURE/ BLOCK: OFFICE OF ENGINEERING</p> <p>APPROVED BY: <i>Mark Makuch</i></p>	<p>PROJECT TITLE: PAVEMENT PRESERVATION ON INTERSTATE 95</p>	TOWN: FAIRFIELD AND CITY OF BRIDGEPORT	PROJECT NO. 50-219
											DRAWING NO. DTR-06	DRAWING TITLE: DETOUR SIGNING PLAN EXIT 24 SB OFF-RAMP

DETAIL A

DETOUR SIGNING NOTES

1. ALL DETOUR SIGNS SHALL BE PAID FOR UNDER ITEM NO. 1220027: CONSTRUCTION SIGNS.
2. ALL DETOUR SIGNS ARE ONLY TO BE POSTED WHILE DETOUR IS IN EFFECT. DETOUR SIGNS ARE TO BE COVERED OR REMOVED WHILE DETOUR IS NOT IN EFFECT.
3. LOCATIONS OF DETOUR SIGNS TO BE VERIFIED IN THE FIELD BY THE ENGINEER.
4. ALL EXISTING CONFLICTING SIDE-MOUNTED SIGNS TO BE COVERED WHILE DETOUR IS IN EFFECT.
5. ANY DETOUR SIGN LOCATED ON I-95 SHALL HAVE MINIMUM 10 INCH LEGEND.

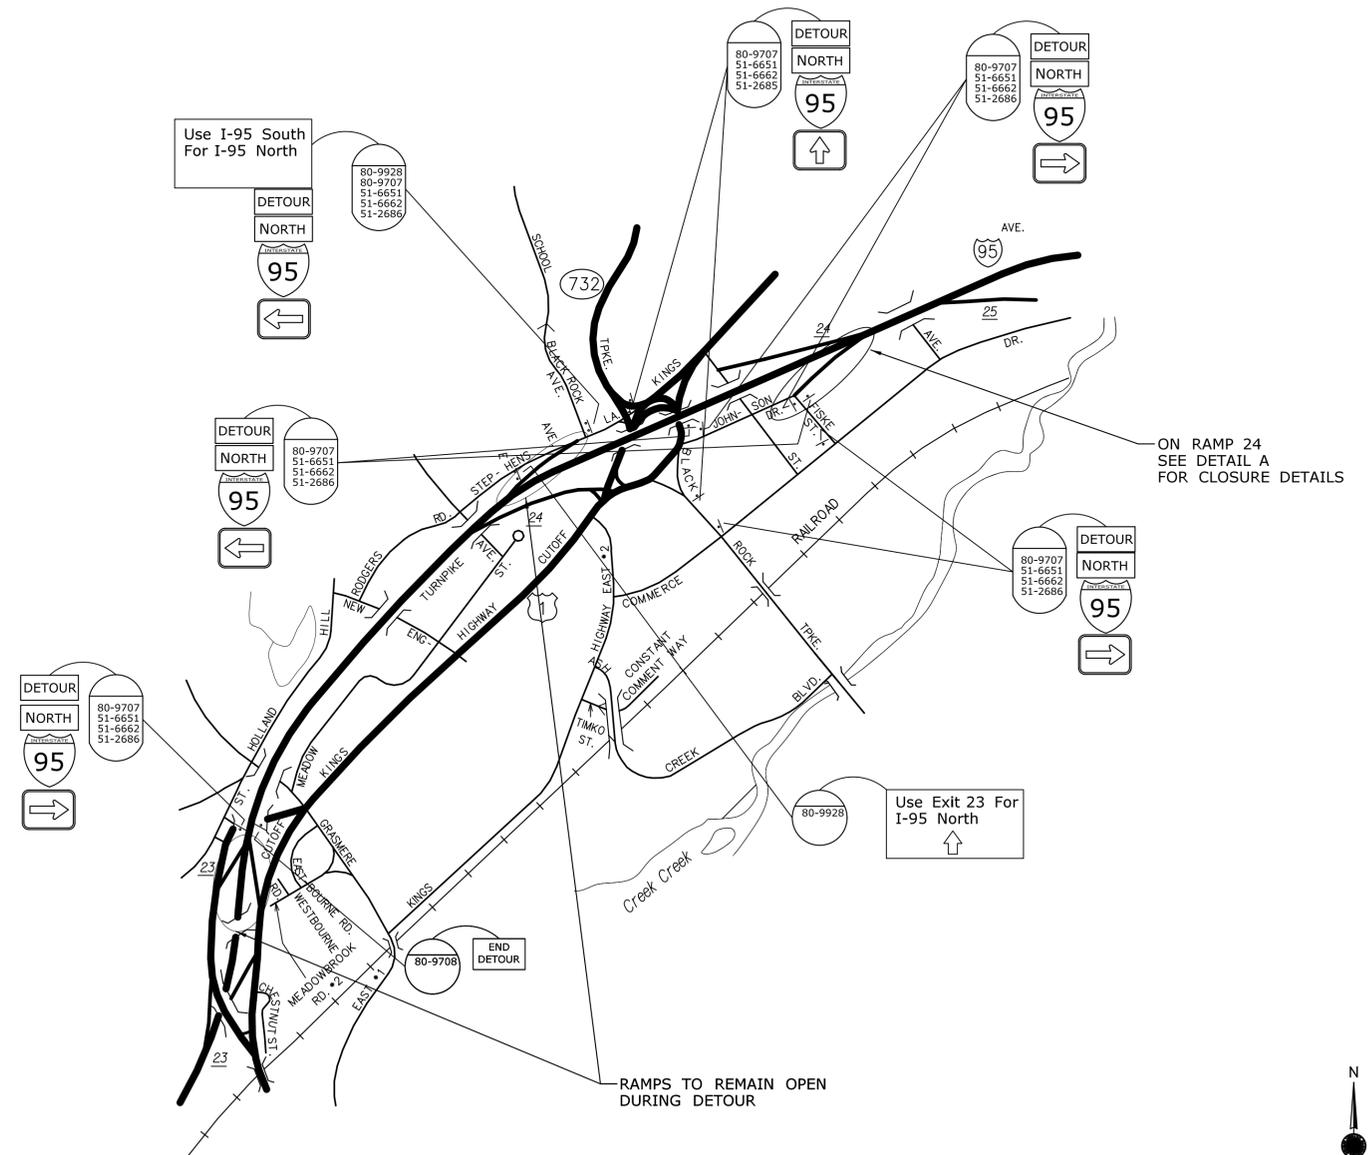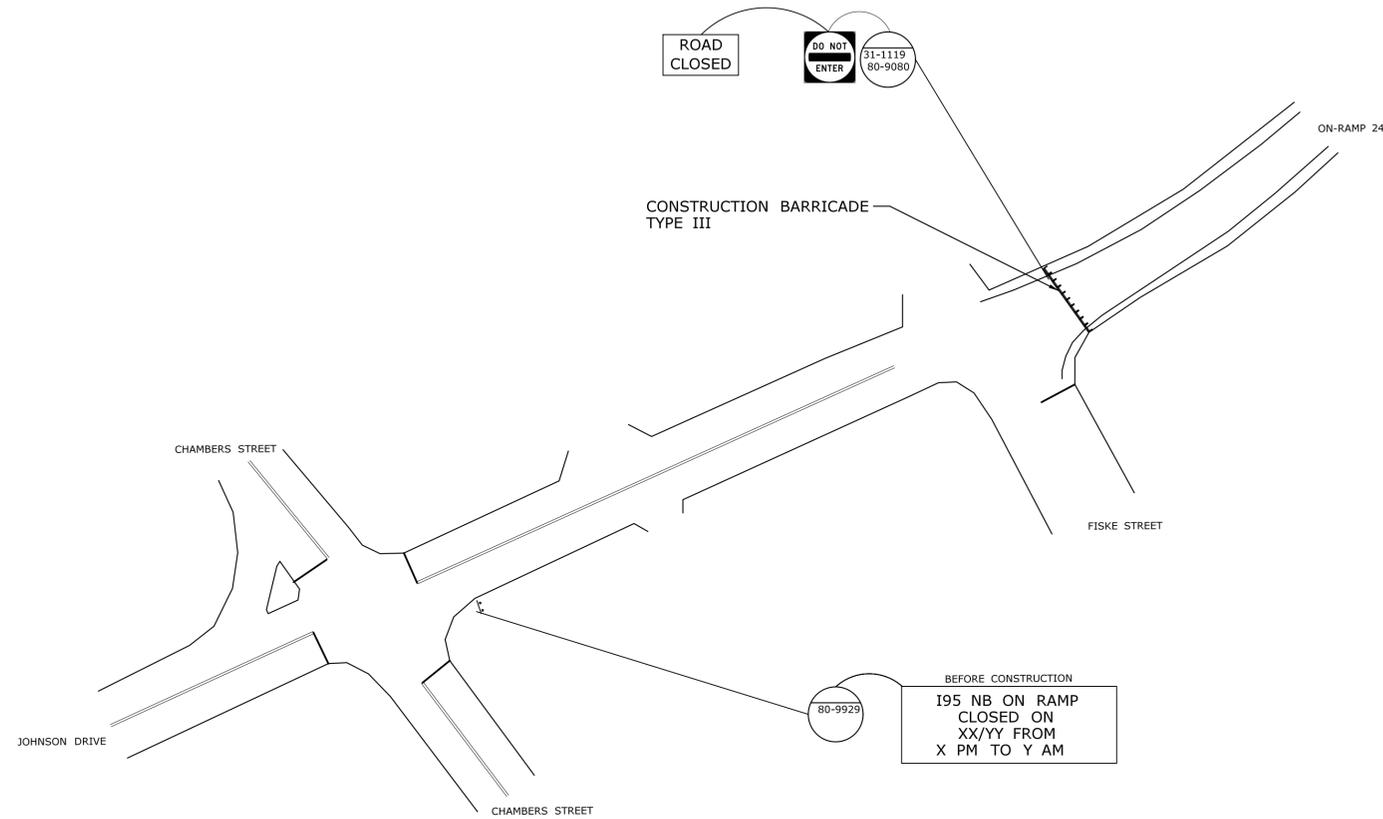


THE INFORMATION, INCLUDING ESTIMATED QUANTITIES OF WORK, SHOWN ON THESE SHEETS IS BASED ON LIMITED INVESTIGATIONS BY THE STATE AND IS IN NO WAY WARRANTED TO INDICATE THE CONDITIONS OF ACTUAL QUANTITIES OF WORK WHICH WILL BE REQUIRED.		DESIGNER/DRAFTER: DR	STATE OF CONNECTICUT DEPARTMENT OF TRANSPORTATION	SIGNATURE/ BLOCK: 	PROJECT TITLE: PAVEMENT PRESERVATION ON INTERSTATE 95	TOWN: TOWN OF FAIRFIELD AND CITY OF BRIDGEPORT	PROJECT NO. 50-219
		CHECKED BY: MAC		OFFICE OF ENGINEERING	DRAWING NO. DTR-07		
		NONE		APPROVED BY: 	SHEET NO. 06.08		
REV.	DATE	REVISION DESCRIPTION	SHEET NO.	Plotted Date: 12/23/2015	Filename: ...50-219 DTR_07.dgn		

DETAIL A

DETOUR SIGNING NOTES

1. ALL DETOUR SIGNS SHALL BE PAID FOR UNDER ITEM NO. 1220027: CONSTRUCTION SIGNS.
2. ALL DETOUR SIGNS ARE ONLY TO BE POSTED WHILE DETOUR IS IN EFFECT. DETOUR SIGNS ARE TO BE COVERED OR REMOVED WHILE DETOUR IS NOT IN EFFECT.
3. LOCATIONS OF DETOUR SIGNS TO BE VERIFIED IN THE FIELD BY THE ENGINEER.
4. ALL EXISTING CONFLICTING SIDE-MOUNTED SIGNS TO BE COVERED WHILE DETOUR IS IN EFFECT.
5. ANY DETOUR SIGN LOCATED ON I-95 SHALL HAVE MINIMUM 10 INCH LEGEND.

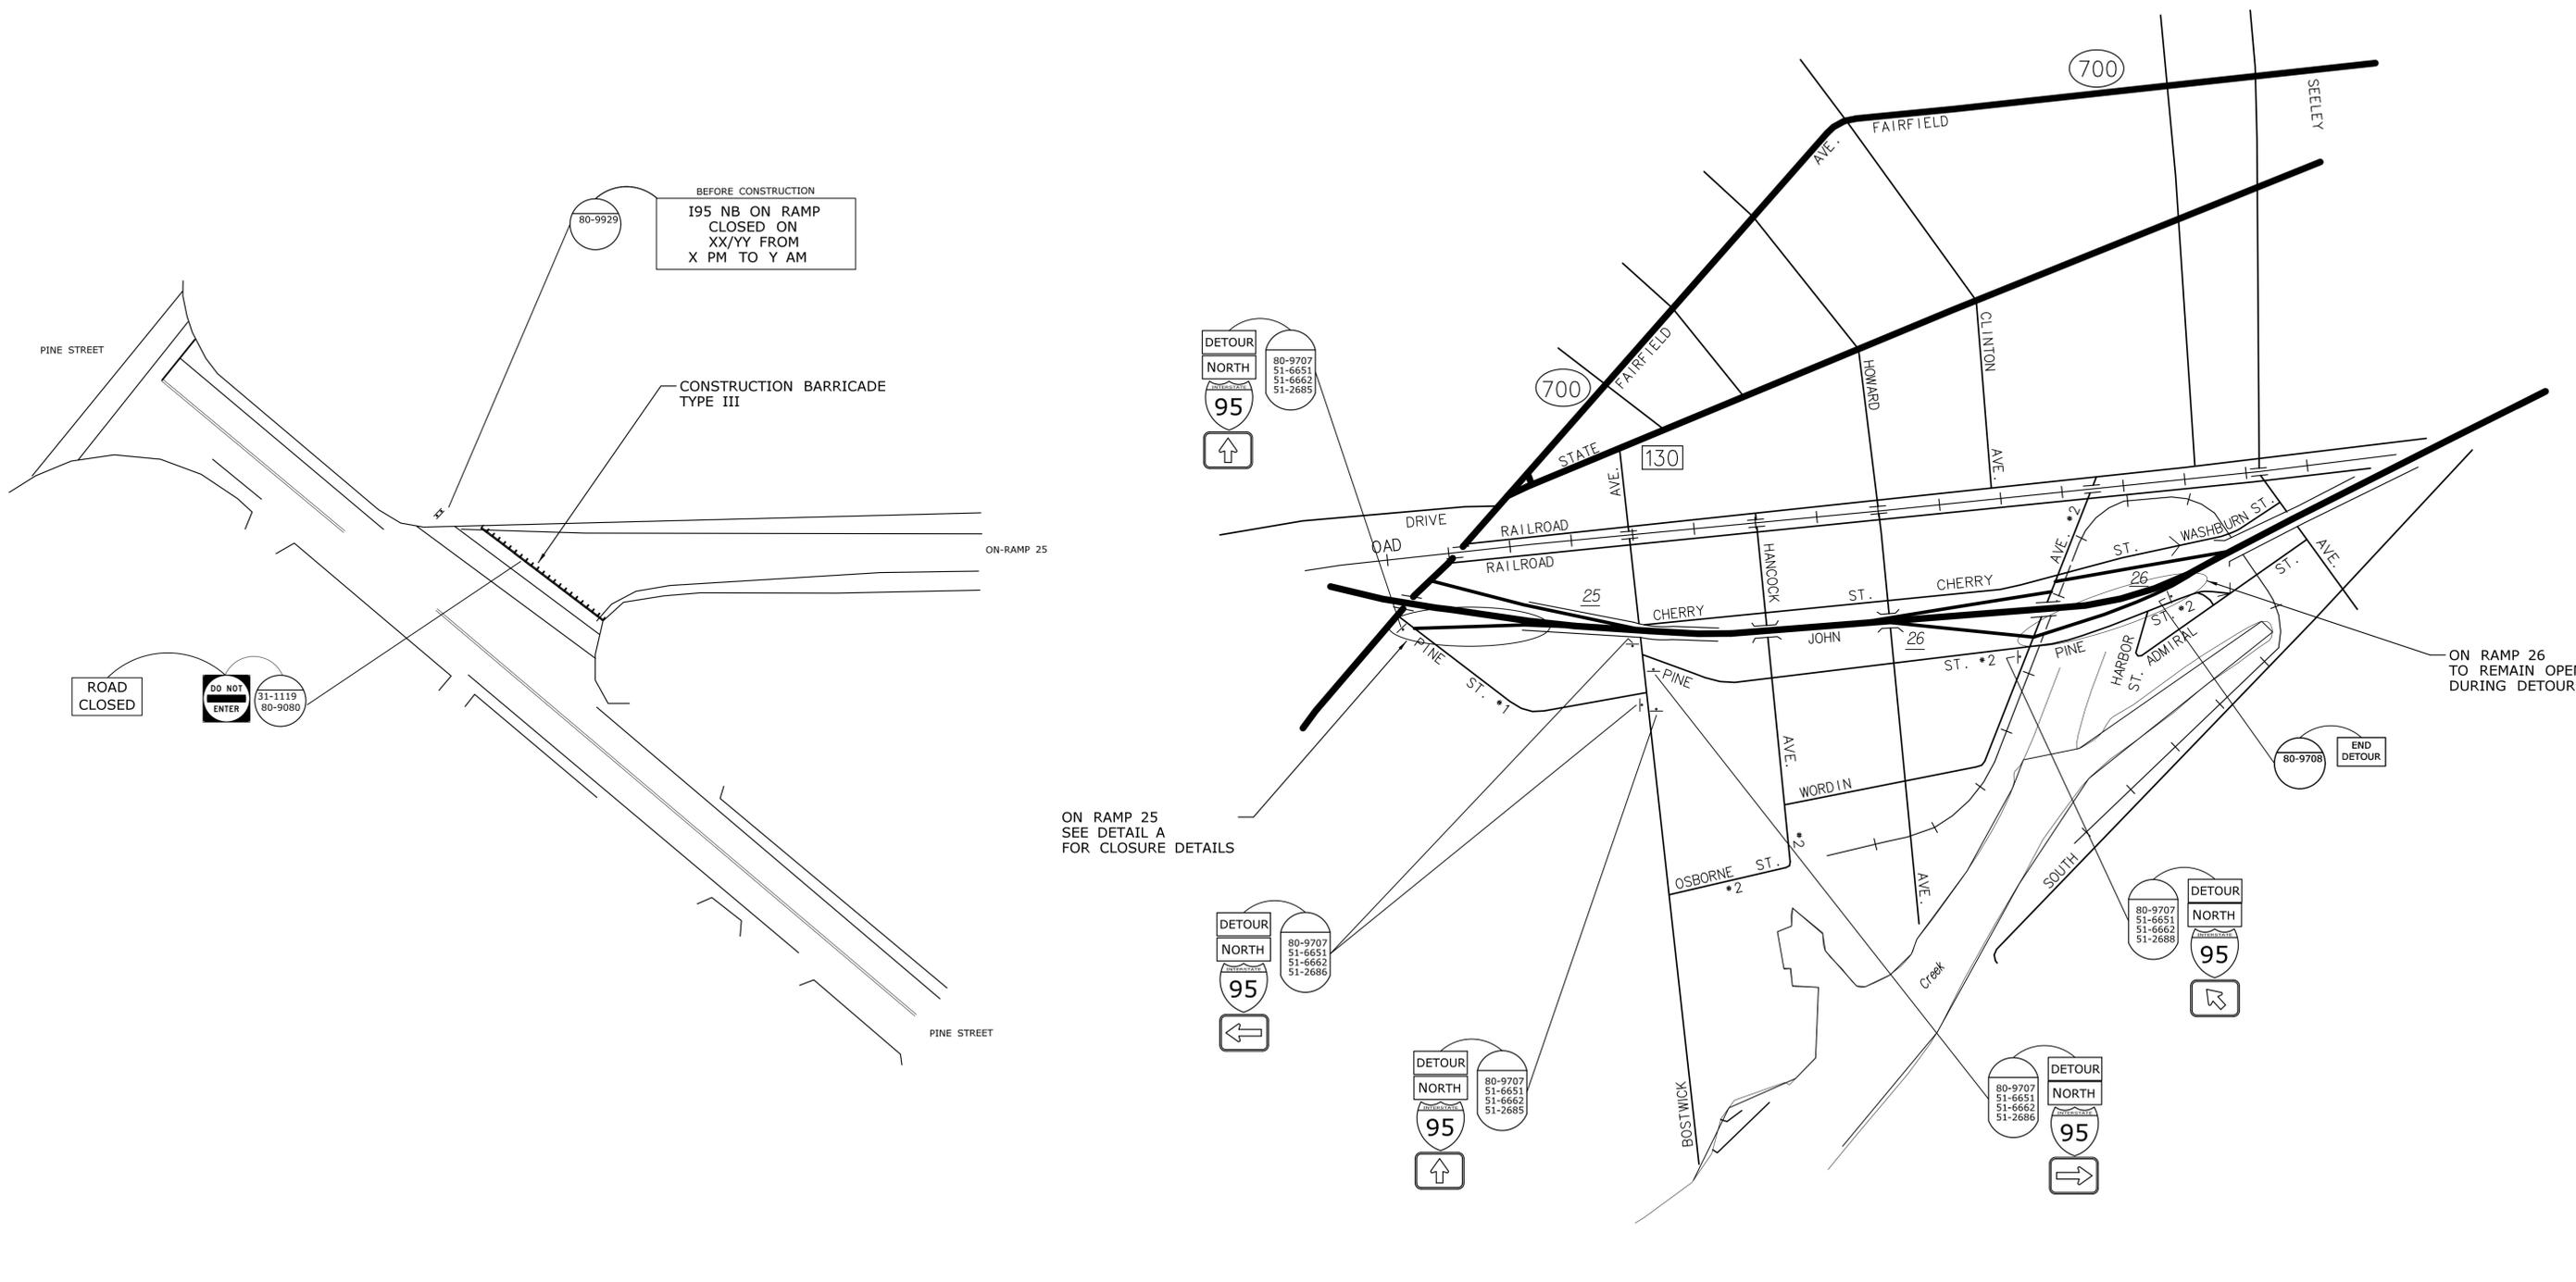


THE INFORMATION, INCLUDING ESTIMATED QUANTITIES OF WORK, SHOWN ON THESE SHEETS IS BASED ON LIMITED INVESTIGATIONS BY THE STATE AND IS IN NO WAY WARRANTED TO INDICATE THE CONDITIONS OF ACTUAL QUANTITIES OF WORK WHICH WILL BE REQUIRED.		DESIGNER/DRAFTER: DR	STATE OF CONNECTICUT DEPARTMENT OF TRANSPORTATION	SIGNATURE/ BLOCK: APPROVED BY: 	PROJECT TITLE: PAVEMENT PRESERVATION ON INTERSTATE 95	TOWN: TOWN OF FAIRFIELD AND CITY OF BRIDGEPORT	PROJECT NO. 50-219
		CHECKED BY: MAC		OFFICE OF ENGINEERING	DRAWING NO. DTR-08		
		NONE		SHEET NO. 06.09			
REV.	DATE	REVISION DESCRIPTION	SHEET NO.	Plotted Date: 12/23/2015	Filename: ...50-219_DTR_08.dgn		

DETAIL A

DETOUR SIGNING NOTES

1. ALL DETOUR SIGNS SHALL BE PAID FOR UNDER ITEM NO. 1220027: CONSTRUCTION SIGNS.
2. ALL DETOUR SIGNS ARE ONLY TO BE POSTED WHILE DETOUR IS IN EFFECT. DETOUR SIGNS ARE TO BE COVERED OR REMOVED WHILE DETOUR IS NOT IN EFFECT.
3. LOCATIONS OF DETOUR SIGNS TO BE VERIFIED IN THE FIELD BY THE ENGINEER.
4. ALL EXISTING CONFLICTING SIDE-MOUNTED SIGNS TO BE COVERED WHILE DETOUR IS IN EFFECT.
5. ANY DETOUR SIGN LOCATED ON I-95 SHALL HAVE MINIMUM 10 INCH LEGEND.

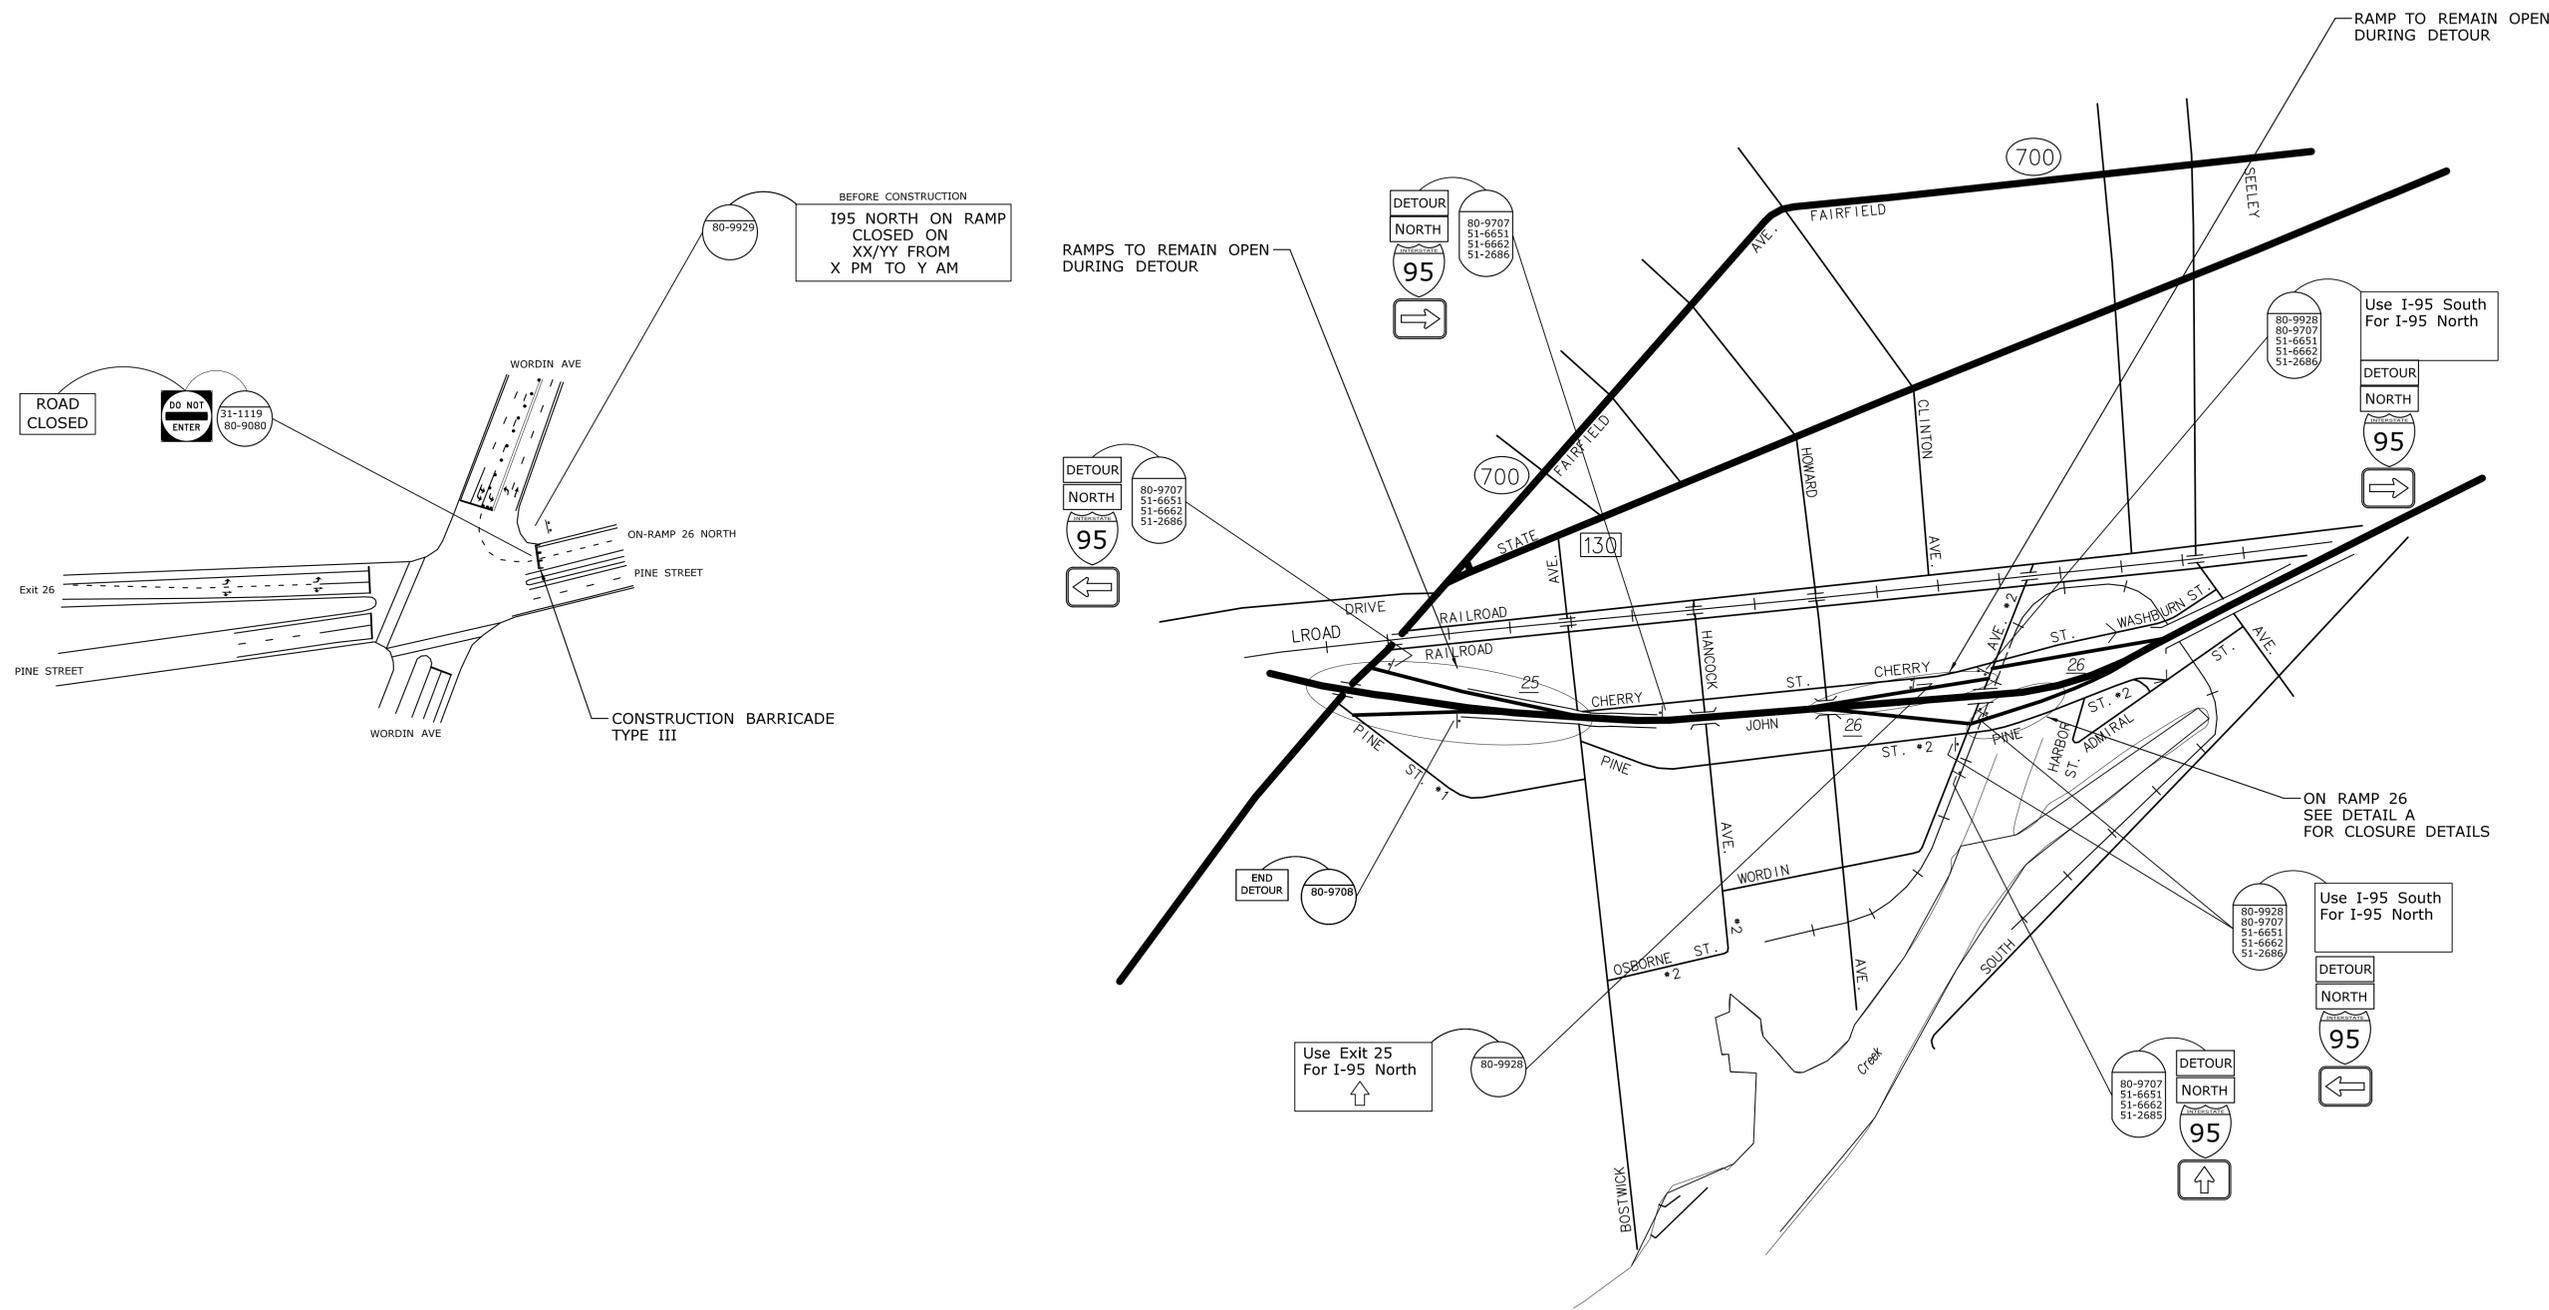


THE INFORMATION, INCLUDING ESTIMATED QUANTITIES OF WORK, SHOWN ON THESE SHEETS IS BASED ON LIMITED INVESTIGATIONS BY THE STATE AND IS IN NO WAY WARRANTED TO INDICATE THE CONDITIONS OF ACTUAL QUANTITIES OF WORK WHICH WILL BE REQUIRED.		DESIGNER/DRAFTER: DR	 STATE OF CONNECTICUT DEPARTMENT OF TRANSPORTATION	SIGNATURE/ BLOCK: <i>Mack Makuch</i>	PROJECT TITLE: PAVEMENT PRESERVATION ON INTERSTATE 95	TOWN: TOWN OF FAIRFIELD AND CITY OF BRIDGEPORT	PROJECT NO. 50-219
		CHECKED BY: MAC		APPROVED BY: <i>Mack Makuch</i>		DRAWING NO. DTR-09	
		NONE		SHEET NO. 06.10			
REV.	DATE	REVISION DESCRIPTION	SHEET NO.	Plotted Date: 12/23/2015	Filename: ...50-219 DTR_09.dgn		

DETAIL A

DETOUR SIGNING NOTES

1. ALL DETOUR SIGNS SHALL BE PAID FOR UNDER ITEM NO. 1220027: CONSTRUCTION SIGNS.
2. ALL DETOUR SIGNS ARE ONLY TO BE POSTED WHILE DETOUR IS IN EFFECT. DETOUR SIGNS ARE TO BE COVERED OR REMOVED WHILE DETOUR IS NOT IN EFFECT.
3. LOCATIONS OF DETOUR SIGNS TO BE VERIFIED IN THE FIELD BY THE ENGINEER.
4. ALL EXISTING CONFLICTING SIDE-MOUNTED SIGNS TO BE COVERED WHILE DETOUR IS IN EFFECT.
5. ANY DETOUR SIGN LOCATED ON I-95 SHALL HAVE MINIMUM 10 INCH LEGEND.

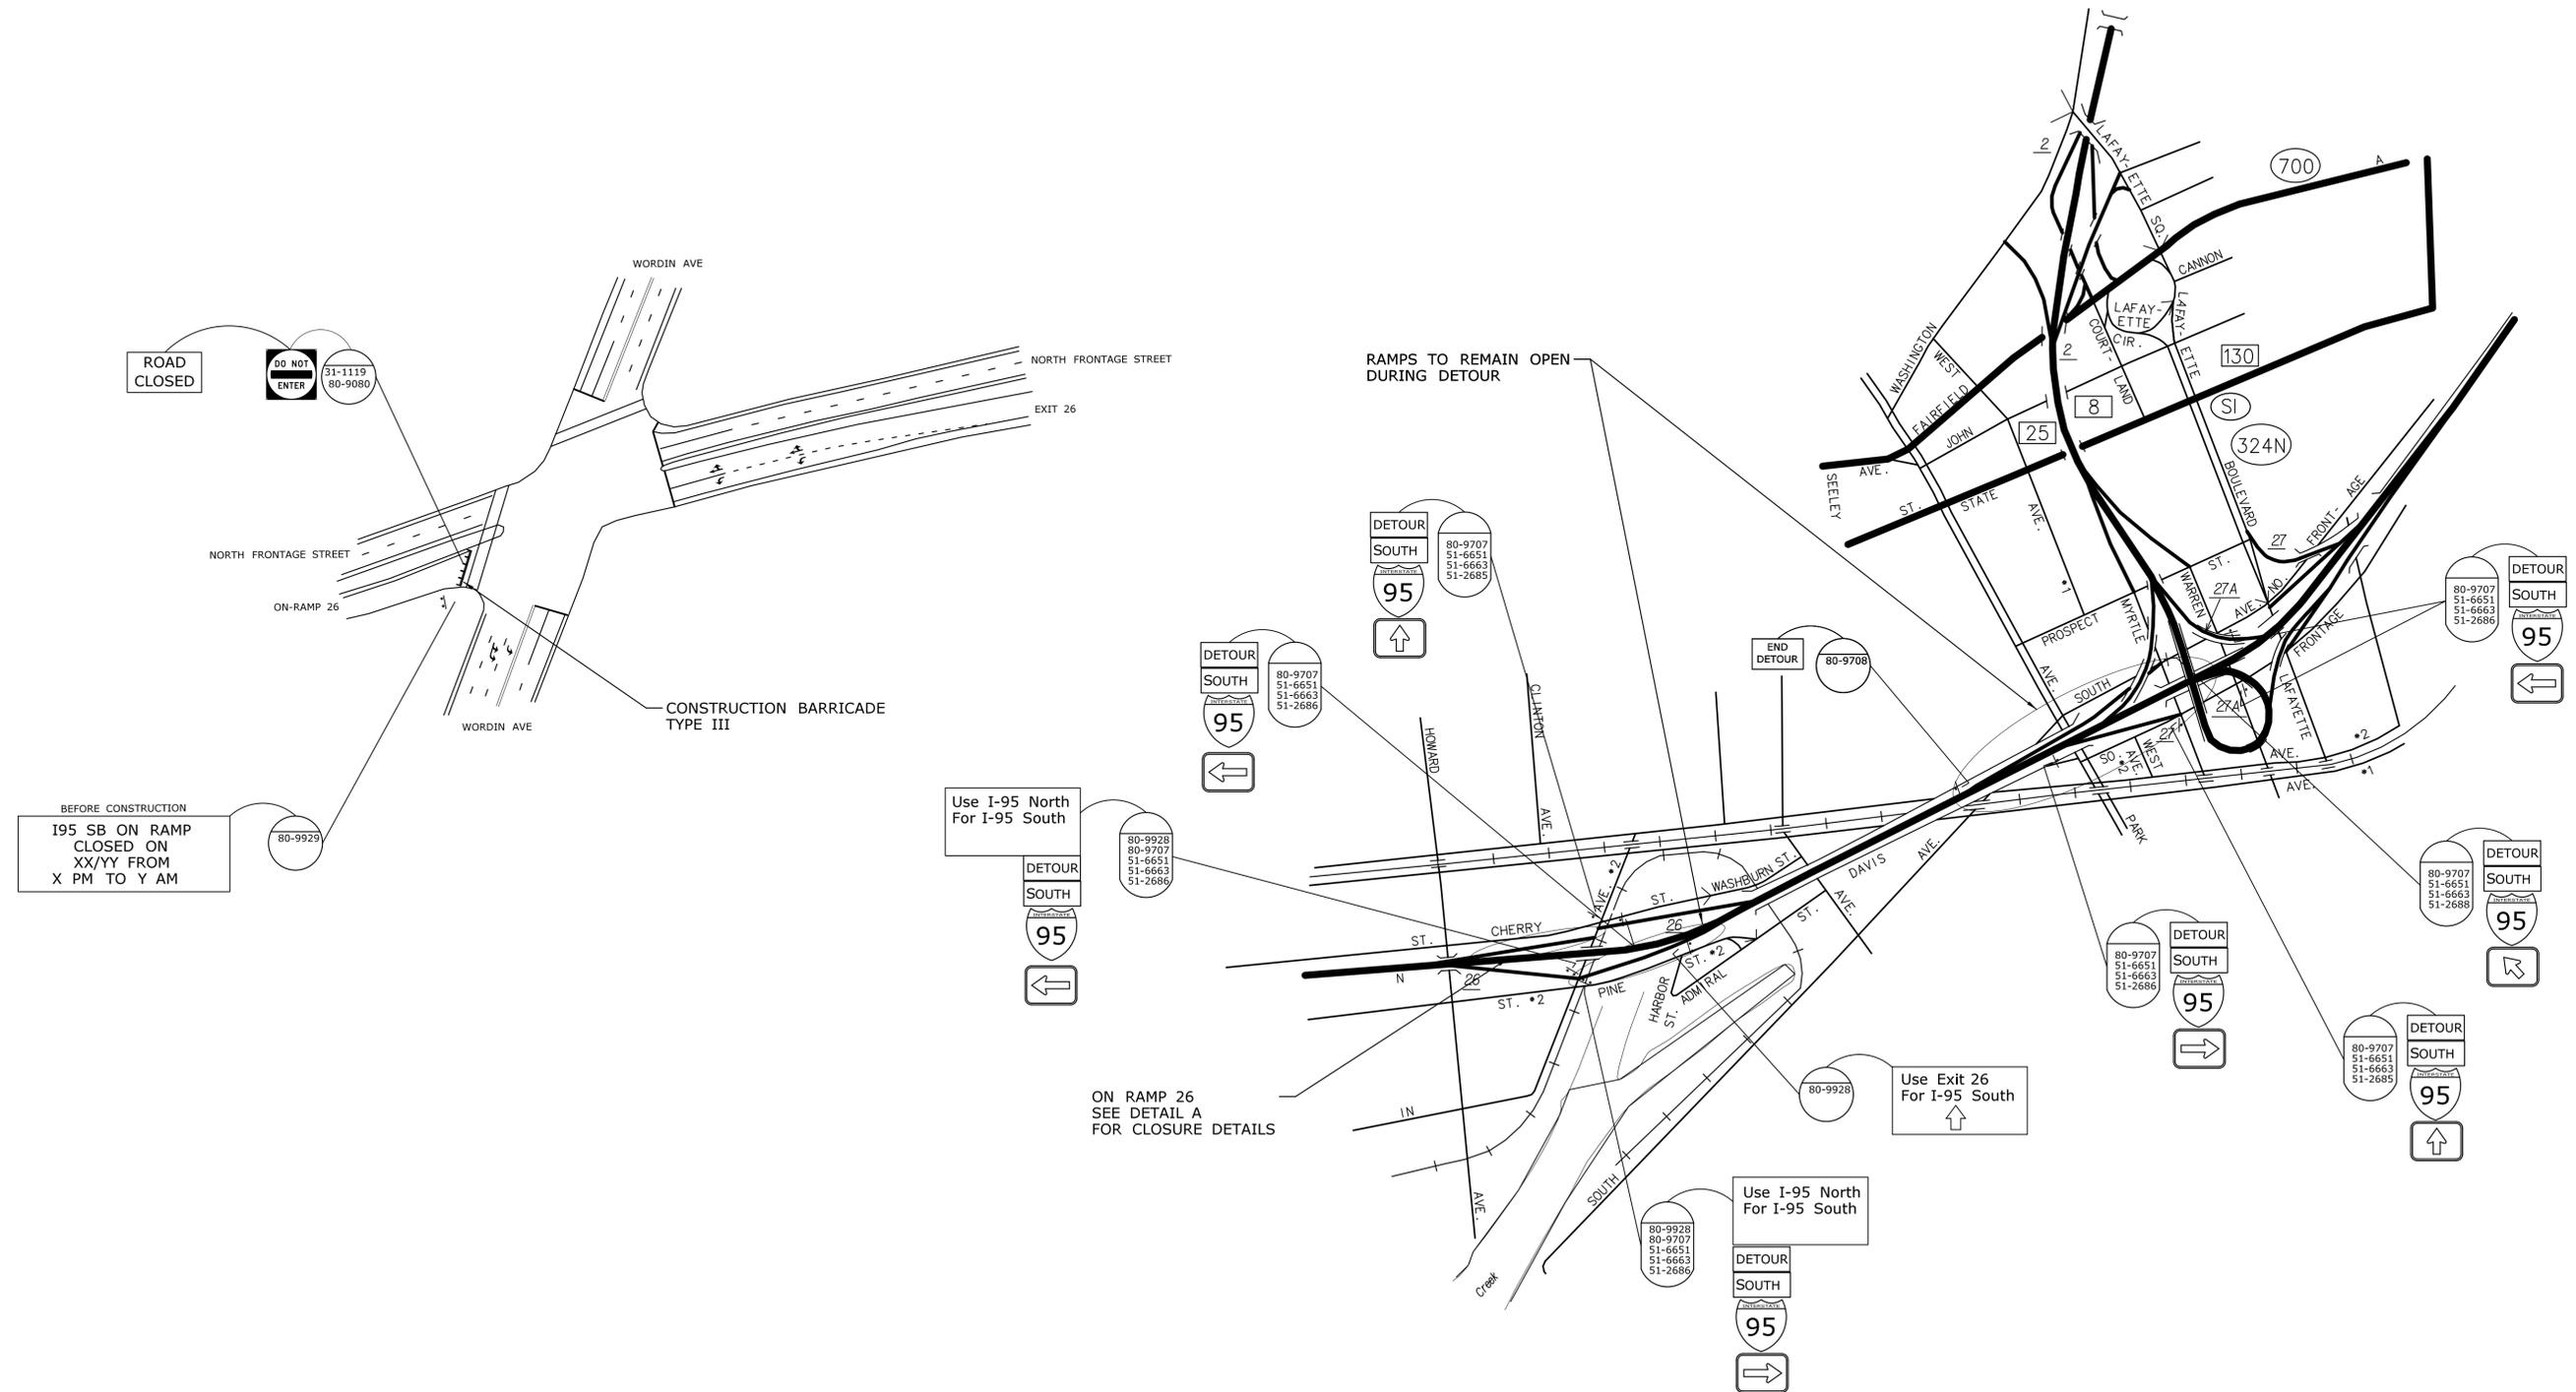


THE INFORMATION, INCLUDING ESTIMATED QUANTITIES OF WORK, SHOWN ON THESE SHEETS IS BASED ON LIMITED INVESTIGATIONS BY THE STATE AND IS IN NO WAY WARRANTED TO INDICATE THE CONDITIONS OF ACTUAL QUANTITIES OF WORK WHICH WILL BE REQUIRED.		DESIGNER/DRAFTER: DR CHECKED BY: MAC NONE	STATE OF CONNECTICUT DEPARTMENT OF TRANSPORTATION	SIGNATURE/BLOCK: OFFICE OF ENGINEERING APPROVED BY: <i>Mark Makuch</i>	PROJECT TITLE: PAVEMENT PRESERVATION ON INTERSTATE 95	TOWN: TOWN OF FAIRFIELD AND CITY OF BRIDGEPORT DRAWING TITLE: DETOUR SIGNING PLAN EXIT 26 SB ON-RAMP	PROJECT NO.: 50-219 DRAWING NO.: DTR-10 SHEET NO.: 06.11
REV.	DATE	REVISION DESCRIPTION	SHEET NO.	Plotted Date: 12/23/2015	Filename: ...50-219 DTR_10.dgn		

DETAIL A

DETOUR SIGNING NOTES

1. ALL DETOUR SIGNS SHALL BE PAID FOR UNDER ITEM NO. 1220027: CONSTRUCTION SIGNS.
2. ALL DETOUR SIGNS ARE ONLY TO BE POSTED WHILE DETOUR IS IN EFFECT. DETOUR SIGNS ARE TO BE COVERED OR REMOVED WHILE DETOUR IS NOT IN EFFECT.
3. LOCATIONS OF DETOUR SIGNS TO BE VERIFIED IN THE FIELD BY THE ENGINEER.
4. ALL EXISTING CONFLICTING SIDE-MOUNTED SIGNS TO BE COVERED WHILE DETOUR IS IN EFFECT.
5. ANY DETOUR SIGN LOCATED ON I-95 SHALL HAVE MINIMUM 10 INCH LEGEND.

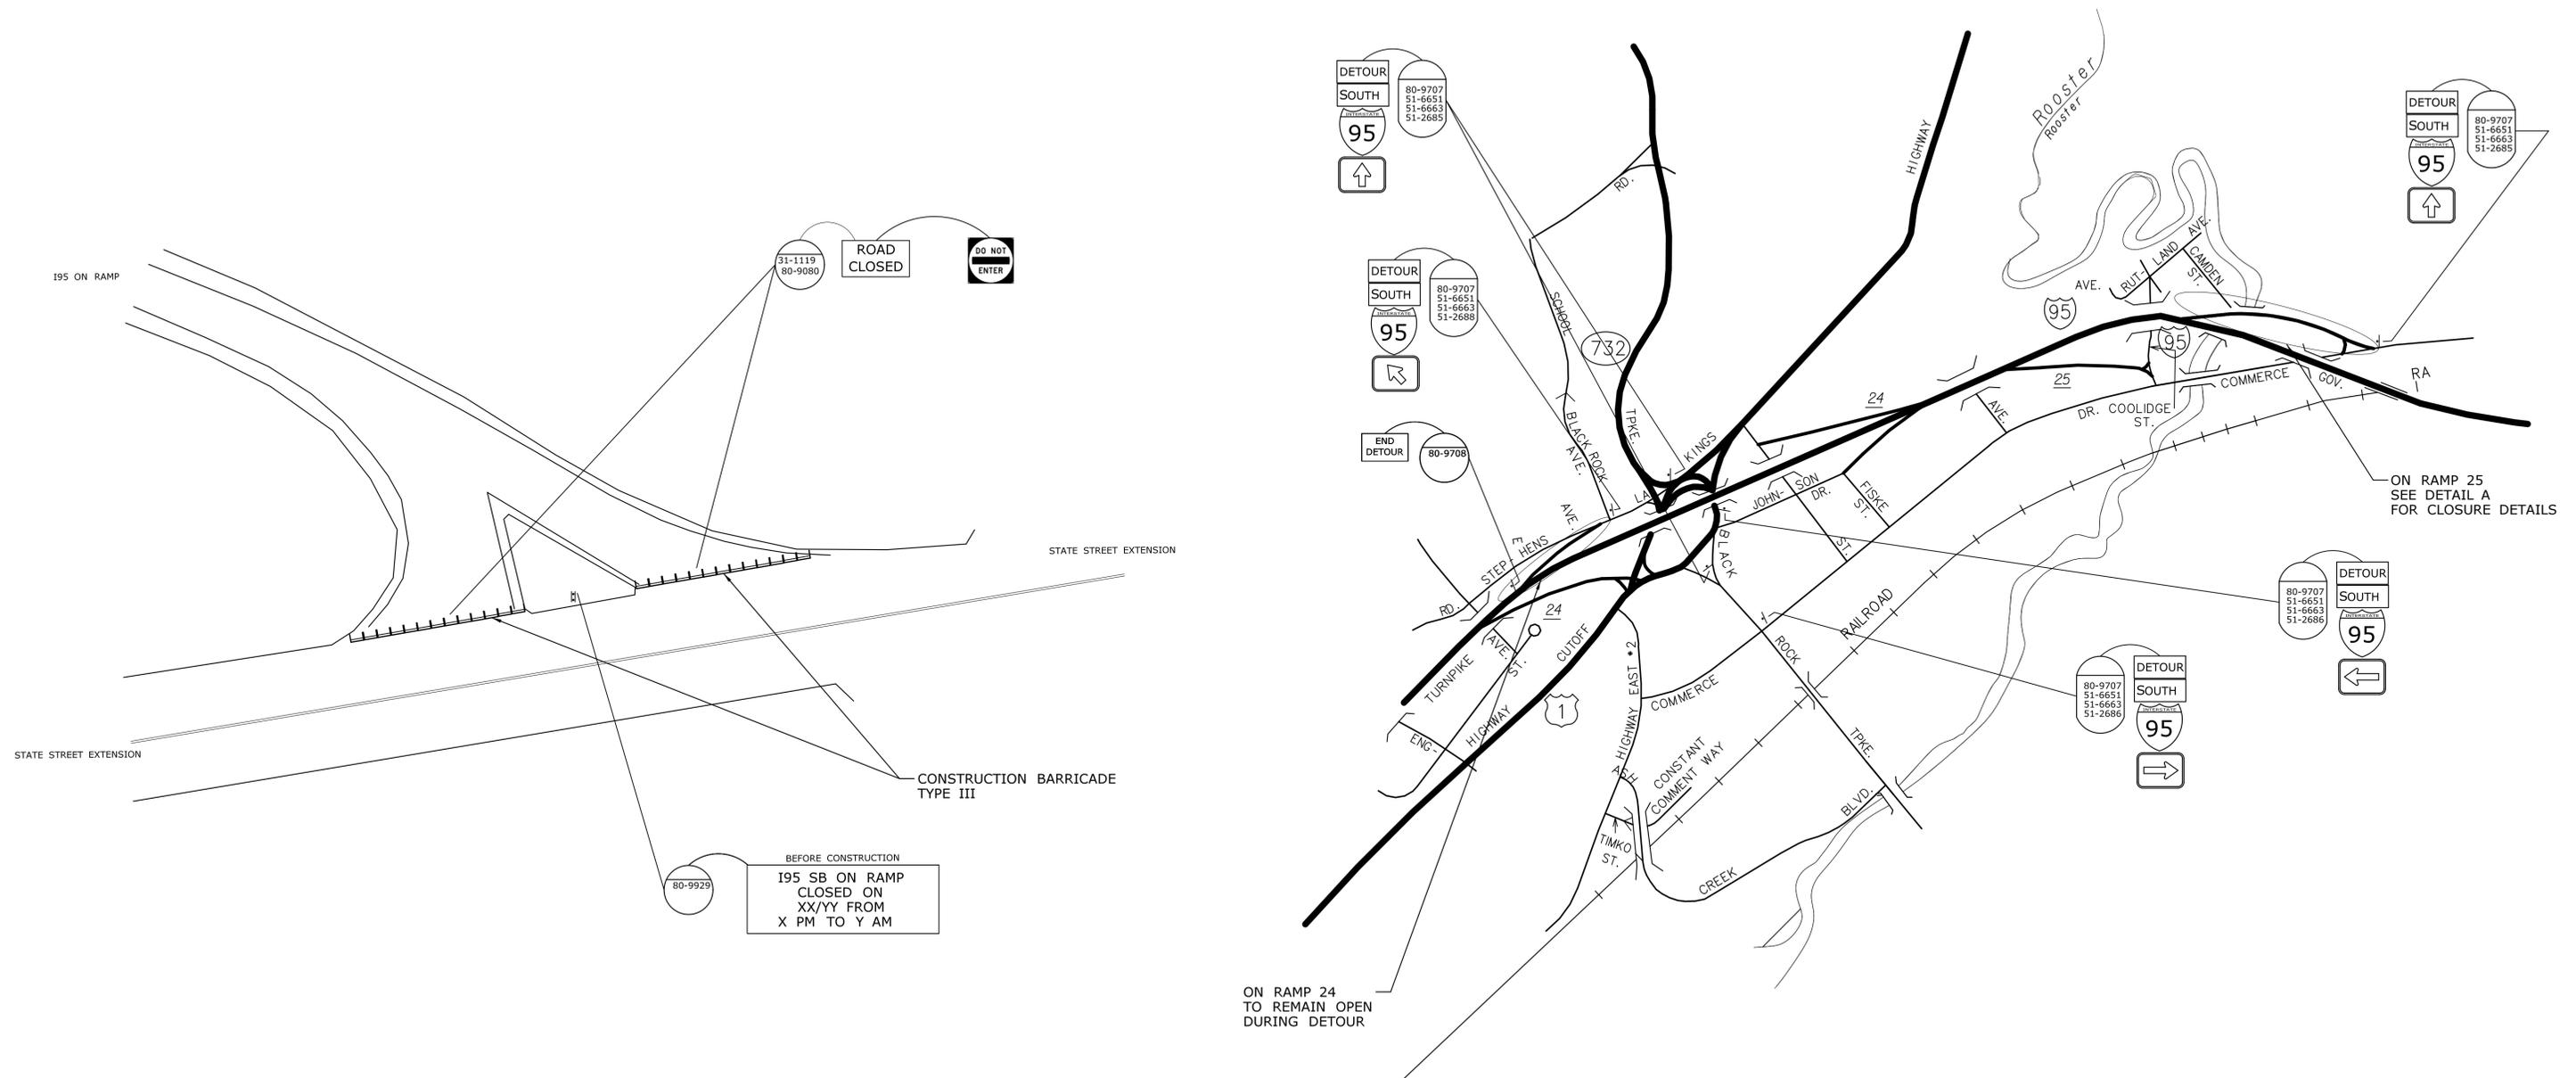


THE INFORMATION, INCLUDING ESTIMATED QUANTITIES OF WORK, SHOWN ON THESE SHEETS IS BASED ON LIMITED INVESTIGATIONS BY THE STATE AND IS IN NO WAY WARRANTED TO INDICATE THE CONDITIONS OF ACTUAL QUANTITIES OF WORK WHICH WILL BE REQUIRED.		DESIGNER/DRAFTER: DR	STATE OF CONNECTICUT DEPARTMENT OF TRANSPORTATION	SIGNATURE/ BLOCK: 	PROJECT TITLE: PAVEMENT PRESERVATION ON INTERSTATE 95	TOWN: TOWN OF FAIRFIELD AND CITY OF BRIDGEPORT	PROJECT NO. 50-219
		CHECKED BY: MAC		OFFICE OF ENGINEERING		DRAWING NO. DTR-11	
		NONE		APPROVED BY: 		SHEET NO. 06.12	
REV.	DATE	REVISION DESCRIPTION	SHEET NO.	Plotted Date: 12/23/2015	Filename: ...50-219 DTR_11.dgn	DRAWING TITLE: DETOUR SIGNING PLAN EXIT 25 SB ON-RAMP	



DETAIL A

DETOUR SIGNING NOTES

1. ALL DETOUR SIGNS SHALL BE PAID FOR UNDER ITEM NO. 1220027: CONSTRUCTION SIGNS.
2. ALL DETOUR SIGNS ARE ONLY TO BE POSTED WHILE DETOUR IS IN EFFECT. DETOUR SIGNS ARE TO BE COVERED OR REMOVED WHILE DETOUR IS NOT IN EFFECT.
3. LOCATIONS OF DETOUR SIGNS TO BE VERIFIED IN THE FIELD BY THE ENGINEER.
4. ALL EXISTING CONFLICTING SIDE-MOUNTED SIGNS TO BE COVERED WHILE DETOUR IS IN EFFECT.
5. ANY DETOUR SIGN LOCATED ON I-95 SHALL HAVE MINIMUM 10 INCH LEGEND.

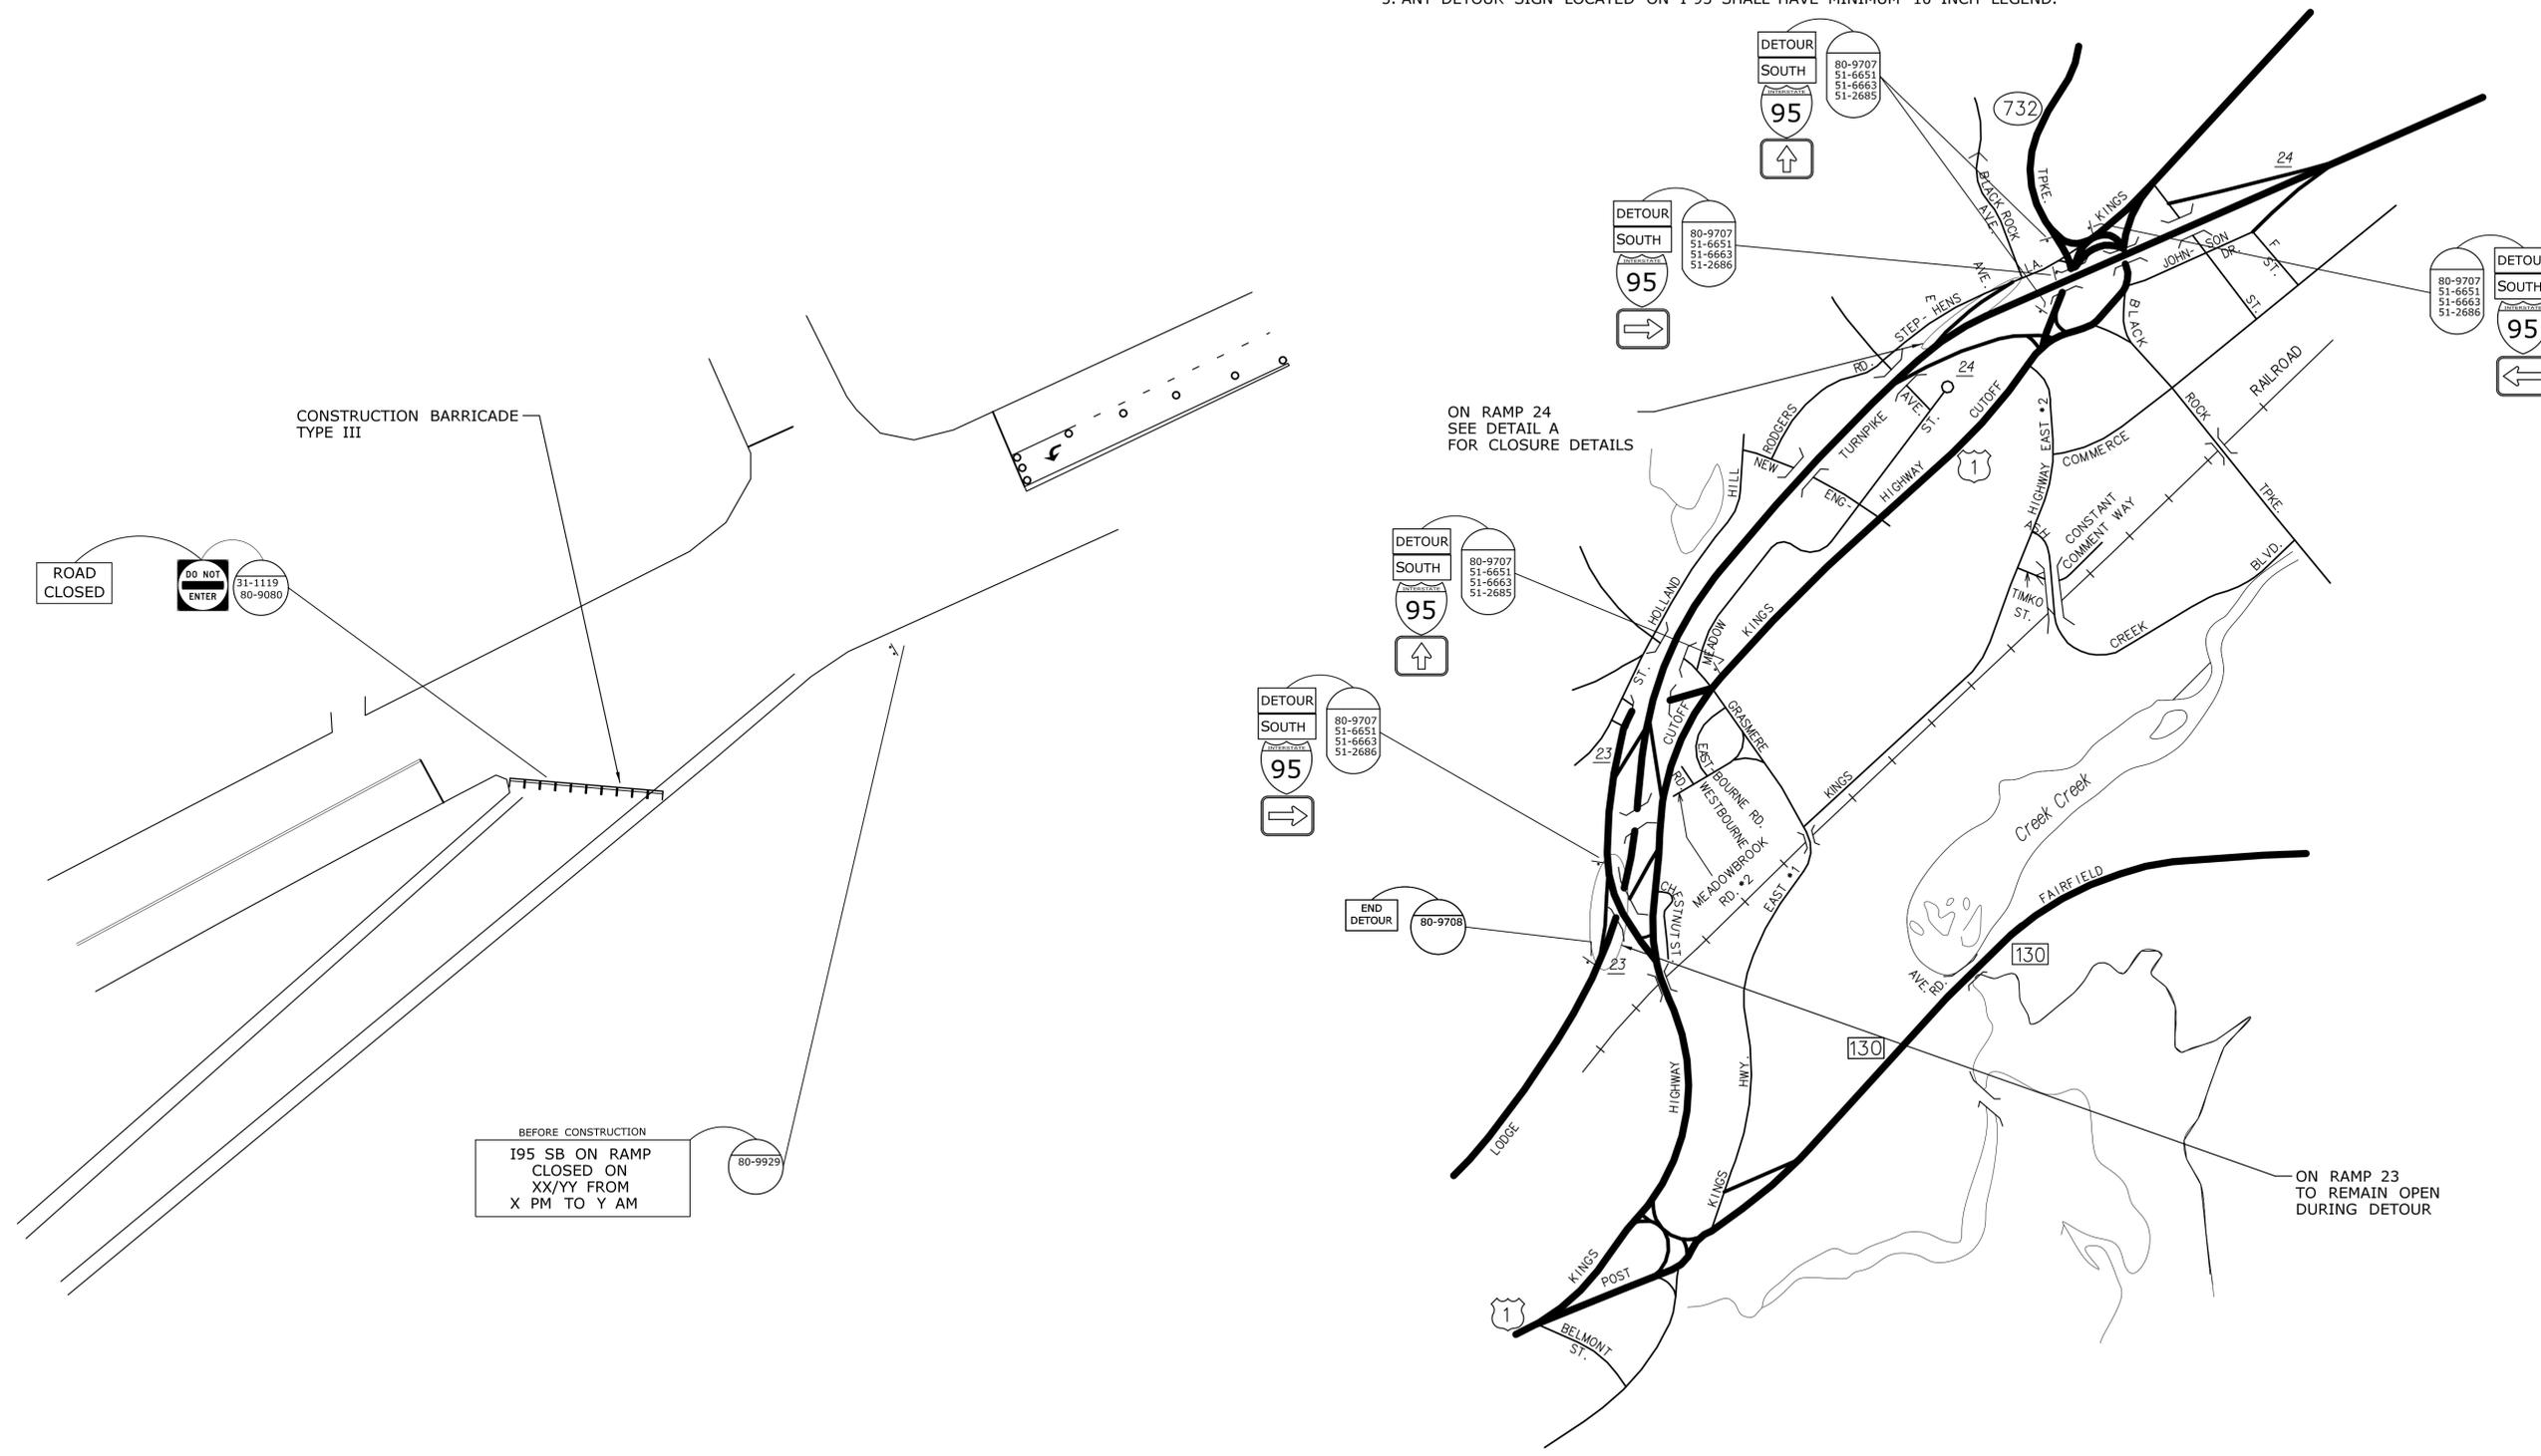

ROAD CLOSED

DO NOT ENTER 31-1119 80-9080

CONSTRUCTION BARRICADE TYPE III

BEFORE CONSTRUCTION
I95 SB ON RAMP CLOSED ON XX/YY FROM X PM TO Y AM

ON RAMP 24 SEE DETAIL A FOR CLOSURE DETAILS

ON RAMP 23 TO REMAIN OPEN DURING DETOUR

THE INFORMATION, INCLUDING ESTIMATED QUANTITIES OF WORK, SHOWN ON THESE SHEETS IS BASED ON LIMITED INVESTIGATIONS BY THE STATE AND IS IN NO WAY WARRANTED TO INDICATE THE CONDITIONS OF ACTUAL QUANTITIES OF WORK WHICH WILL BE REQUIRED.		DESIGNER/DRAFTER: DR CHECKED BY: MAC NONE	STATE OF CONNECTICUT DEPARTMENT OF TRANSPORTATION	SIGNATURE/BLOCK: <i>Mark Makuch</i> APPROVED BY:	PROJECT TITLE: PAVEMENT PRESERVATION ON INTERSTATE 95	TOWN: TOWN OF FAIRFIELD AND CITY OF BRIDGEPORT DRAWING TITLE: DETOUR SIGNING PLAN EXIT 24 SB ON-RAMP	PROJECT NO. 50-219 DRAWING NO. DTR-12 SHEET NO. 06.13
REV.	DATE	REVISION DESCRIPTION	SHEET NO.	Plotted Date: 12/23/2015	Filename: ...50-219_DTR_12.dgn		

R1 - SERIES	R2 - SERIES	R3 - SERIES	R4 - SERIES	R5 - SERIES	
<p>R1-1 *</p> <p>LEGEND - WHITE BACKGROUND - RED</p> <table border="1"> <thead> <tr> <th>AREA (SQ. FT.)</th> <th>SIZE (INCHES)</th> <th>CONN. D.O.T. #</th> <th>POSTS</th> <th>ALUM. THK.</th> </tr> </thead> <tbody> <tr><td>3.31</td><td>24</td><td>31-0536</td><td>1</td><td>.080</td></tr> <tr><td>5.19</td><td>30</td><td>31-0552</td><td>1</td><td>.080</td></tr> <tr><td>7.98</td><td>36</td><td>31-0553</td><td>1</td><td>.080</td></tr> <tr><td>13.3</td><td>48</td><td>31-0557</td><td>2</td><td>.100</td></tr> </tbody> </table>	AREA (SQ. FT.)	SIZE (INCHES)	CONN. D.O.T. #	POSTS	ALUM. THK.	3.31	24	31-0536	1	.080	5.19	30	31-0552	1	.080	7.98	36	31-0553	1	.080	13.3	48	31-0557	2	.100	<p>R2-1</p> <p>LEGEND - WHITE BACKGROUND - RED</p> <table border="1"> <thead> <tr> <th>AREA (SQ. FT.)</th> <th>SIZE (INCHES)</th> <th>CONN. D.O.T. #</th> <th>POSTS</th> <th>ALUM. THK.</th> </tr> </thead> <tbody> <tr><td>5.00</td><td>24X30</td><td>31-5505</td><td>1</td><td>.080</td></tr> <tr><td>7.50</td><td>30X36</td><td>31-5504</td><td>1</td><td>.080</td></tr> <tr><td>12.00</td><td>36X48</td><td>31-5506</td><td>2</td><td>.100</td></tr> <tr><td>20.00</td><td>48X60</td><td>31-5507</td><td>2B</td><td>.100</td></tr> </tbody> </table>	AREA (SQ. FT.)	SIZE (INCHES)	CONN. D.O.T. #	POSTS	ALUM. THK.	5.00	24X30	31-5505	1	.080	7.50	30X36	31-5504	1	.080	12.00	36X48	31-5506	2	.100	20.00	48X60	31-5507	2B	.100	<p>R3-1</p> <p>31-1604 OVERHEAD MTD LEGEND - BLACK BACKGROUND - WHITE CIRCLE & DIAGONAL - RED</p> <table border="1"> <thead> <tr> <th>AREA (SQ. FT.)</th> <th>SIZE (INCHES)</th> <th>CONN. D.O.T. #</th> <th>POSTS</th> <th>ALUM. THK.</th> </tr> </thead> <tbody> <tr><td>4.00</td><td>24X24</td><td>31-1604</td><td>1</td><td>.080</td></tr> <tr><td>6.25</td><td>30X30</td><td>31-1617</td><td>1</td><td>.080</td></tr> <tr><td>9.00</td><td>30X24</td><td>31-1618</td><td>1</td><td>.080</td></tr> <tr><td>9.00</td><td>36X36</td><td>31-1627</td><td>2</td><td>.080</td></tr> <tr><td>7.50</td><td>36X30</td><td>31-1628</td><td>1</td><td>.080</td></tr> </tbody> </table> <p>R3-5</p> <p>R3-2</p> <p>31-1603 OVERHEAD MTD LEGEND - BLACK BACKGROUND - WHITE CIRCLE & DIAGONAL - RED</p> <table border="1"> <thead> <tr> <th>AREA (SQ. FT.)</th> <th>SIZE (INCHES)</th> <th>CONN. D.O.T. #</th> <th>POSTS</th> <th>ALUM. THK.</th> </tr> </thead> <tbody> <tr><td>4.00</td><td>24X24</td><td>31-1603</td><td>1</td><td>.080</td></tr> <tr><td>6.25</td><td>30X30</td><td>31-1619</td><td>1</td><td>.080</td></tr> <tr><td>5.00</td><td>30X24</td><td>31-1620</td><td>1</td><td>.080</td></tr> <tr><td>9.00</td><td>36X36</td><td>31-1629</td><td>2</td><td>.080</td></tr> <tr><td>7.50</td><td>36X30</td><td>31-1630</td><td>1</td><td>.080</td></tr> </tbody> </table> <p>R3-6</p> <p>R3-3</p> <p>R3-7L R3-7R</p> <p>R3-4</p> <p>LEGEND - BLACK BACKGROUND - WHITE CIRCLE & DIAGONAL - RED</p> <table border="1"> <thead> <tr> <th>AREA (SQ. FT.)</th> <th>SIZE (INCHES)</th> <th>CONN. D.O.T. #</th> <th>POSTS</th> <th>ALUM. THK.</th> </tr> </thead> <tbody> <tr><td>4.00</td><td>24X24</td><td>31-1622</td><td>1</td><td>.080</td></tr> <tr><td>9.00</td><td>36X36</td><td>31-1632</td><td>2</td><td>.080</td></tr> </tbody> </table> <p>R3-8b</p> <p>R3-8</p> <p>R4-1</p> <p>LEGEND - WHITE BACKGROUND - RED</p> <table border="1"> <thead> <tr> <th>AREA (SQ. FT.)</th> <th>SIZE (INCHES)</th> <th>CONN. D.O.T. #</th> <th>POSTS</th> <th>ALUM. THK.</th> </tr> </thead> <tbody> <tr><td>5.00</td><td>24X30</td><td>31-1502</td><td>1</td><td>.080</td></tr> <tr><td>20.00</td><td>48X60</td><td>31-1574</td><td>2B</td><td>.100</td></tr> </tbody> </table> <p>R5-1 *</p> <p>LEGEND - WHITE BACKGROUND - RED</p> <table border="1"> <thead> <tr> <th>AREA (SQ. FT.)</th> <th>SIZE (INCHES)</th> <th>CONN. D.O.T. #</th> <th>POSTS</th> <th>ALUM. THK.</th> </tr> </thead> <tbody> <tr><td>6.25</td><td>30X30</td><td>31-1119</td><td>1</td><td>.080</td></tr> <tr><td>9.00</td><td>36X36</td><td>31-1120</td><td>2</td><td>.080</td></tr> <tr><td>16.00</td><td>48X48</td><td>31-1121</td><td>2</td><td>.100</td></tr> </tbody> </table> <p>R5-1a *</p> <p>LEGEND - WHITE BACKGROUND - RED</p> <table border="1"> <thead> <tr> <th>AREA (SQ. FT.)</th> <th>SIZE (INCHES)</th> <th>CONN. D.O.T. #</th> <th>POSTS</th> <th>ALUM. THK.</th> </tr> </thead> <tbody> <tr><td>6.00</td><td>36X24</td><td>31-1122</td><td>2</td><td>.080</td></tr> <tr><td>8.75</td><td>42X30</td><td>31-1123</td><td>2</td><td>.100</td></tr> <tr><td>20.00</td><td>48X60</td><td>31-1124</td><td>2B</td><td>.100</td></tr> </tbody> </table> <p>R5-1c</p> <p>LEGEND - WHITE BACKGROUND - RED</p> <table border="1"> <thead> <tr> <th>AREA (SQ. FT.)</th> <th>SIZE (INCHES)</th> <th>CONN. D.O.T. #</th> <th>POSTS</th> <th>ALUM. THK.</th> </tr> </thead> <tbody> <tr><td>5.00</td><td>24X30</td><td>31-1562</td><td>1</td><td>.080</td></tr> <tr><td>20.00</td><td>48X60</td><td>31-1564</td><td>2B</td><td>.100</td></tr> </tbody> </table>	AREA (SQ. FT.)	SIZE (INCHES)	CONN. D.O.T. #	POSTS	ALUM. THK.	4.00	24X24	31-1604	1	.080	6.25	30X30	31-1617	1	.080	9.00	30X24	31-1618	1	.080	9.00	36X36	31-1627	2	.080	7.50	36X30	31-1628	1	.080	AREA (SQ. FT.)	SIZE (INCHES)	CONN. D.O.T. #	POSTS	ALUM. THK.	4.00	24X24	31-1603	1	.080	6.25	30X30	31-1619	1	.080	5.00	30X24	31-1620	1	.080	9.00	36X36	31-1629	2	.080	7.50	36X30	31-1630	1	.080	AREA (SQ. FT.)	SIZE (INCHES)	CONN. D.O.T. #	POSTS	ALUM. THK.	4.00	24X24	31-1622	1	.080	9.00	36X36	31-1632	2	.080	AREA (SQ. FT.)	SIZE (INCHES)	CONN. D.O.T. #	POSTS	ALUM. THK.	5.00	24X30	31-1502	1	.080	20.00	48X60	31-1574	2B	.100	AREA (SQ. FT.)	SIZE (INCHES)	CONN. D.O.T. #	POSTS	ALUM. THK.	6.25	30X30	31-1119	1	.080	9.00	36X36	31-1120	2	.080	16.00	48X48	31-1121	2	.100	AREA (SQ. FT.)	SIZE (INCHES)	CONN. D.O.T. #	POSTS	ALUM. THK.	6.00	36X24	31-1122	2	.080	8.75	42X30	31-1123	2	.100	20.00	48X60	31-1124	2B	.100	AREA (SQ. FT.)	SIZE (INCHES)	CONN. D.O.T. #	POSTS	ALUM. THK.	5.00	24X30	31-1562	1	.080	20.00	48X60	31-1564	2B	.100
AREA (SQ. FT.)	SIZE (INCHES)	CONN. D.O.T. #	POSTS	ALUM. THK.	
3.31	24	31-0536	1	.080	
5.19	30	31-0552	1	.080	
7.98	36	31-0553	1	.080	
13.3	48	31-0557	2	.100	
AREA (SQ. FT.)	SIZE (INCHES)	CONN. D.O.T. #	POSTS	ALUM. THK.	
5.00	24X30	31-5505	1	.080	
7.50	30X36	31-5504	1	.080	
12.00	36X48	31-5506	2	.100	
20.00	48X60	31-5507	2B	.100	
AREA (SQ. FT.)	SIZE (INCHES)	CONN. D.O.T. #	POSTS	ALUM. THK.	
4.00	24X24	31-1604	1	.080	
6.25	30X30	31-1617	1	.080	
9.00	30X24	31-1618	1	.080	
9.00	36X36	31-1627	2	.080	
7.50	36X30	31-1628	1	.080	
AREA (SQ. FT.)	SIZE (INCHES)	CONN. D.O.T. #	POSTS	ALUM. THK.	
4.00	24X24	31-1603	1	.080	
6.25	30X30	31-1619	1	.080	
5.00	30X24	31-1620	1	.080	
9.00	36X36	31-1629	2	.080	
7.50	36X30	31-1630	1	.080	
AREA (SQ. FT.)	SIZE (INCHES)	CONN. D.O.T. #	POSTS	ALUM. THK.	
4.00	24X24	31-1622	1	.080	
9.00	36X36	31-1632	2	.080	
AREA (SQ. FT.)	SIZE (INCHES)	CONN. D.O.T. #	POSTS	ALUM. THK.	
5.00	24X30	31-1502	1	.080	
20.00	48X60	31-1574	2B	.100	
AREA (SQ. FT.)	SIZE (INCHES)	CONN. D.O.T. #	POSTS	ALUM. THK.	
6.25	30X30	31-1119	1	.080	
9.00	36X36	31-1120	2	.080	
16.00	48X48	31-1121	2	.100	
AREA (SQ. FT.)	SIZE (INCHES)	CONN. D.O.T. #	POSTS	ALUM. THK.	
6.00	36X24	31-1122	2	.080	
8.75	42X30	31-1123	2	.100	
20.00	48X60	31-1124	2B	.100	
AREA (SQ. FT.)	SIZE (INCHES)	CONN. D.O.T. #	POSTS	ALUM. THK.	
5.00	24X30	31-1562	1	.080	
20.00	48X60	31-1564	2B	.100	

R6 - SERIES	R7 - SERIES	R8 - SERIES	R9 - SERIES	R10 - SERIES	R11 - SERIES	
<p>R6-1</p> <p>LEGEND - WHITE BACKGROUND - BLUE</p> <table border="1"> <thead> <tr> <th>AREA (SQ. FT.)</th> <th>SIZE (INCHES)</th> <th>CONN. D.O.T. #</th> <th>POSTS</th> <th>ALUM. THK.</th> </tr> </thead> <tbody> <tr><td>3.00</td><td>36X12</td><td>31-1188L</td><td>1</td><td>.080</td></tr> <tr><td>3.00</td><td>36X12</td><td>31-1177R</td><td>1</td><td>.080</td></tr> <tr><td>6.75</td><td>54X18</td><td>31-1189L</td><td>2</td><td>.100</td></tr> <tr><td>6.75</td><td>54X18</td><td>31-1178R</td><td>2</td><td>.100</td></tr> </tbody> </table>	AREA (SQ. FT.)	SIZE (INCHES)	CONN. D.O.T. #	POSTS	ALUM. THK.	3.00	36X12	31-1188L	1	.080	3.00	36X12	31-1177R	1	.080	6.75	54X18	31-1189L	2	.100	6.75	54X18	31-1178R	2	.100	<p>R7-1</p> <p>LEGEND - RED BACKGROUND - WHITE</p> <table border="1"> <thead> <tr> <th>AREA (SQ. FT.)</th> <th>SIZE (INCHES)</th> <th>CONN. D.O.T. #</th> <th>POSTS</th> <th>ALUM. THK.</th> </tr> </thead> <tbody> <tr><td>1.50</td><td>12X18</td><td>31-0629</td><td>1</td><td>.080</td></tr> </tbody> </table> <p>R7-2a</p> <p>LEGEND - RED BACKGROUND - WHITE</p> <table border="1"> <thead> <tr> <th>AREA (SQ. FT.)</th> <th>SIZE (INCHES)</th> <th>CONN. D.O.T. #</th> <th>POSTS</th> <th>ALUM. THK.</th> </tr> </thead> <tbody> <tr><td>1.50</td><td>12X18</td><td>31-0603</td><td>1</td><td>.080</td></tr> </tbody> </table>	AREA (SQ. FT.)	SIZE (INCHES)	CONN. D.O.T. #	POSTS	ALUM. THK.	1.50	12X18	31-0629	1	.080	AREA (SQ. FT.)	SIZE (INCHES)	CONN. D.O.T. #	POSTS	ALUM. THK.	1.50	12X18	31-0603	1	.080	<p>R8-7</p> <p>LEGEND - WHITE BACKGROUND - RED</p> <table border="1"> <thead> <tr> <th>AREA (SQ. FT.)</th> <th>SIZE (INCHES)</th> <th>CONN. D.O.T. #</th> <th>POSTS</th> <th>ALUM. THK.</th> </tr> </thead> <tbody> <tr><td>12.00</td><td>48X36</td><td>31-0670</td><td>2</td><td>.100</td></tr> </tbody> </table>	AREA (SQ. FT.)	SIZE (INCHES)	CONN. D.O.T. #	POSTS	ALUM. THK.	12.00	48X36	31-0670	2	.100	<p>R9</p> <p>LEGEND - WHITE BACKGROUND - RED</p> <table border="1"> <thead> <tr> <th>AREA (SQ. FT.)</th> <th>SIZE (INCHES)</th> <th>CONN. D.O.T. #</th> <th>POSTS</th> <th>ALUM. THK.</th> </tr> </thead> <tbody> <tr><td>27.50</td><td>66X60</td><td>31-1733</td><td>2B</td><td>.125</td></tr> </tbody> </table>	AREA (SQ. FT.)	SIZE (INCHES)	CONN. D.O.T. #	POSTS	ALUM. THK.	27.50	66X60	31-1733	2B	.125	<p>R10-6</p> <p>31-0801 31-0802</p> <p>OVERHEAD MOUNTED</p> <table border="1"> <thead> <tr> <th>AREA (SQ. FT.)</th> <th>SIZE (INCHES)</th> <th>CONN. D.O.T. #</th> <th>POSTS</th> <th>ALUM. THK.</th> </tr> </thead> <tbody> <tr><td>6.00</td><td>24X36</td><td>31-0801</td><td>1</td><td>.080</td></tr> <tr><td>4.00</td><td>24X24</td><td>31-0823</td><td>1</td><td>.080</td></tr> <tr><td>9.00</td><td>36X36</td><td>31-0816</td><td>2</td><td>.080</td></tr> <tr><td>20.00</td><td>48X60</td><td>31-0849</td><td>2B</td><td>.100</td></tr> </tbody> </table> <p>R10-11b</p> <p>R10-10L</p> <p>R10-7</p> <p>R10-11a</p> <p>R11-1</p> <p>LEGEND - WHITE BACKGROUND - RED</p> <table border="1"> <thead> <tr> <th>AREA (SQ. FT.)</th> <th>SIZE (INCHES)</th> <th>CONN. D.O.T. #</th> <th>POSTS</th> <th>ALUM. THK.</th> </tr> </thead> <tbody> <tr><td>5.00</td><td>24X30</td><td>31-1915</td><td>1</td><td>.080</td></tr> <tr><td>20.00</td><td>48X60</td><td>31-1918</td><td>2B</td><td>.100</td></tr> </tbody> </table>	AREA (SQ. FT.)	SIZE (INCHES)	CONN. D.O.T. #	POSTS	ALUM. THK.	6.00	24X36	31-0801	1	.080	4.00	24X24	31-0823	1	.080	9.00	36X36	31-0816	2	.080	20.00	48X60	31-0849	2B	.100	AREA (SQ. FT.)	SIZE (INCHES)	CONN. D.O.T. #	POSTS	ALUM. THK.	5.00	24X30	31-1915	1	.080	20.00	48X60	31-1918	2B	.100
AREA (SQ. FT.)	SIZE (INCHES)	CONN. D.O.T. #	POSTS	ALUM. THK.	
3.00	36X12	31-1188L	1	.080	
3.00	36X12	31-1177R	1	.080	
6.75	54X18	31-1189L	2	.100	
6.75	54X18	31-1178R	2	.100	
AREA (SQ. FT.)	SIZE (INCHES)	CONN. D.O.T. #	POSTS	ALUM. THK.	
1.50	12X18	31-0629	1	.080	
AREA (SQ. FT.)	SIZE (INCHES)	CONN. D.O.T. #	POSTS	ALUM. THK.	
1.50	12X18	31-0603	1	.080	
AREA (SQ. FT.)	SIZE (INCHES)	CONN. D.O.T. #	POSTS	ALUM. THK.	
12.00	48X36	31-0670	2	.100	
AREA (SQ. FT.)	SIZE (INCHES)	CONN. D.O.T. #	POSTS	ALUM. THK.	
27.50	66X60	31-1733	2B	.125	
AREA (SQ. FT.)	SIZE (INCHES)	CONN. D.O.T. #	POSTS	ALUM. THK.	
6.00	24X36	31-0801	1	.080	
4.00	24X24	31-0823	1	.080	
9.00	36X36	31-0816	2	.080	
20.00	48X60	31-0849	2B	.100	
AREA (SQ. FT.)	SIZE (INCHES)	CONN. D.O.T. #	POSTS	ALUM. THK.	
5.00	24X30	31-1915	1	.080	
20.00	48X60	31-1918	2B	.100	

RETROREFLECTIVE STRIP

LEGEND - N/A BACKGROUND - RED

AREA (SQ. FT.)	SIZE (INCHES)	CONN. D.O.T. #	POSTS	ALUM. THK.
1.00	4X36	31-5003	1	.080
2.00	4X72	31-5004	1	.080
2.67	4X96	31-5005	1	.080

NOTES:

FOR METRIC SEE CONVERSION CHART.

- THE LEGEND "O.S.T.A." SHALL APPEAR ON ALL R- SERIES SIGNS EXCEPT WHEN SUFFIXED WITH THE LETTER "Z".
- FOR SPECIFIC SIGN DESIGN CONTACT CONN. D.O.T., DIVISION OF TRAFFIC ENGINEERING. FOR BOLT HOLE PATTERN REFER TO FHWA PUBLICATION "STANDARD HIGHWAY SIGNS". SIGNS OF DIFFERENT DIMENSIONS TO BE ERCTED ON THE SAME POSTS, OR SPAN/MAST ARM MOUNTED, MAY REQUIRE SPECIAL BOLT HOLE PATTERNS.
- POSTS - SEE STANDARD SHEET TR-1208-02 - "METAL SIGN POSTS AND SIGN MOUNTING DETAILS."
- POSTS - TYPE A (EXCEPT WHERE NOTED WITH A "B" FOR TYPE B)
- SIGNS SHALL BE FABRICATED OF ONE CONTINUOUS PIECE OF SHEET ALUMINUM. SPLICING OF SHEET ALUMINUM WILL NOT BE ACCEPTED.
- FOR OVERHEAD MOUNTED SIGNS, SEE STANDARD SHEET TR-1114-01 - "BONDING AND UTILITY POLE ATTACHMENT DETAILS, SIGN HANGER, "Y" CLAMP DETAIL."

COLORS:

BACKGROUND - WHITE (SILVER) - EXCEPT AS NOTED.
LEGEND - BLACK - EXCEPT AS NOTED.
ALL SIGNS TO USE TYPE IV RETROREFLECTIVE SHEETING EXCEPT AS NOTED BY *.
* SIGNS TO USE TYPE IX RETROREFLECTIVE SHEETING.

REV.	DATE	REVISION DESCRIPTION
5	6-2015	REVISED DRAWING NO.
4	5-2015	UPDATED PER MUTCD AND FORM 816 JAN 2015 REVISION.
3	6-2012	REVISED NOTE #1 TO REFERENCE "O.S.T.A."
2	6-2010	INCLUDED SIGNS TO MEET 2009 MUTCD REQUIREMENTS.
1	1-2010	REVISED SHEETING FROM TYPE I TO III.

METRIC CONVERSION CHART (1" = 25mm)

ENGLISH	METRIC	ENGLISH	METRIC	ENGLISH	METRIC
12"	300	42"	1050	72"	1800
18"	450	48"	1200	78"	1950
24"	600	54"	1350	84"	2100
30"	750	60"	1500	90"	2250
36"	900	66"	1650	96"	2400

DESIGNER/DRAFTER: D. K. SWINBURNE
CHECKED BY: L.N. CONROY
Plotted: 12/24/2015

STATE OF CONNECTICUT
DEPARTMENT OF TRANSPORTATION

Signature: Mark Makuch

SIGNATURE/BLOCK: OFFICE OF ENGINEERING
APPROVED BY: DATE:

PROJECT TITLE: PAVEMENT PRESEVATION ON INTERSTATE 95

TOWN: TOWN OF FAIRFIELD & CITY OF BRIDGEPORT
DRAWING NO.: GDS-01
SHEET NO.: 06.14

PROJECT NO.: 50-219
SHEET NO.: 06.14

D1 - SERIES	D3 - SERIES	D4 - SERIES	D5 - SERIES	D7 - SERIES	D9 - SERIES	D10 - SERIES	RECREATIONAL RS- SERIES	E5 - SERIES	I - SERIES	INCIDENT MANAGEMENT	
<p>D1-1</p> <p>51-5202 Variable →</p> <p>D1-2</p> <p>51-5203 Variable →</p> <p>VARIABLE LEGEND & ARROW DIRECTION</p> <table border="1"> <thead> <tr> <th>AREA (SQ. FT.)</th> <th>SIZE (INCHES)</th> <th>CONN. D.O.T. #</th> <th>POSTS</th> <th>ALUM. THK.</th> </tr> </thead> <tbody> <tr> <td>4.17</td> <td>60X12</td> <td>51-5202</td> <td>2</td> <td>.100</td> </tr> <tr> <td>8.33</td> <td>60X24</td> <td>51-5203</td> <td>2</td> <td>.100</td> </tr> </tbody> </table>	AREA (SQ. FT.)	SIZE (INCHES)	CONN. D.O.T. #	POSTS	ALUM. THK.	4.17	60X12	51-5202	2	.100	8.33	60X24	51-5203	2	.100	<p>D3-1</p> <p>Variable Road Name</p> <table border="1"> <thead> <tr> <th>AREA (SQ. FT.)</th> <th>SIZE (INCHES)</th> <th>CONN. D.O.T. #</th> <th>POSTS</th> <th>ALUM. THK.</th> </tr> </thead> <tbody> <tr> <td>4.00</td> <td>48X12</td> <td>51-2010</td> <td>2</td> <td>.100</td> </tr> <tr> <td>5.00</td> <td>60X12</td> <td>51-2011</td> <td>2</td> <td>.100</td> </tr> <tr> <td>6.00</td> <td>72X12</td> <td>51-2012</td> <td>2</td> <td>.125</td> </tr> <tr> <td>7.00</td> <td>84X12</td> <td>51-2013</td> <td>2</td> <td>.125</td> </tr> </tbody> </table>	AREA (SQ. FT.)	SIZE (INCHES)	CONN. D.O.T. #	POSTS	ALUM. THK.	4.00	48X12	51-2010	2	.100	5.00	60X12	51-2011	2	.100	6.00	72X12	51-2012	2	.125	7.00	84X12	51-2013	2	.125	<p>D4-2</p> <p></p> <p>VARIABLE ARROW DIRECTION</p> <table border="1"> <thead> <tr> <th>AREA (SQ. FT.)</th> <th>SIZE (INCHES)</th> <th>CONN. D.O.T. #</th> <th>POSTS</th> <th>ALUM. THK.</th> </tr> </thead> <tbody> <tr> <td>5.00</td> <td>24X30</td> <td>51-6006</td> <td>1</td> <td>.080</td> </tr> <tr> <td>7.50</td> <td>30X36</td> <td>51-6007</td> <td>1</td> <td>.080</td> </tr> <tr> <td>12.00</td> <td>36X48</td> <td>51-6008</td> <td>2</td> <td>.100</td> </tr> </tbody> </table>	AREA (SQ. FT.)	SIZE (INCHES)	CONN. D.O.T. #	POSTS	ALUM. THK.	5.00	24X30	51-6006	1	.080	7.50	30X36	51-6007	1	.080	12.00	36X48	51-6008	2	.100	<p>NOTICE THIS PARKING AREA PATROLLED</p> <p>LEGEND - BLACK BACKGROUND - WHITE</p> <table border="1"> <thead> <tr> <th>AREA (SQ. FT.)</th> <th>SIZE (INCHES)</th> <th>CONN. D.O.T. #</th> <th>POSTS</th> <th>ALUM. THK.</th> </tr> </thead> <tbody> <tr> <td>15.00</td> <td>60X36</td> <td>51-5937</td> <td>2</td> <td>.100</td> </tr> </tbody> </table>	AREA (SQ. FT.)	SIZE (INCHES)	CONN. D.O.T. #	POSTS	ALUM. THK.	15.00	60X36	51-5937	2	.100	<p>D5-2b</p> <p></p> <p>LEGEND - WHITE BACKGROUND - BLUE</p> <table border="1"> <thead> <tr> <th>AREA (SQ. FT.)</th> <th>SIZE (INCHES)</th> <th>CONN. D.O.T. #</th> <th>POSTS</th> <th>ALUM. THK.</th> </tr> </thead> <tbody> <tr> <td>42.25</td> <td>78X78</td> <td>51-6901</td> <td>2B</td> <td>.125</td> </tr> </tbody> </table>	AREA (SQ. FT.)	SIZE (INCHES)	CONN. D.O.T. #	POSTS	ALUM. THK.	42.25	78X78	51-6901	2B	.125	<p>D-7</p> <p>51-6802 Variable →</p> <p>51-6803 Variable →</p> <p>W or W/O ARROW VARIABLE ARROW DIRECTION</p> <table border="1"> <thead> <tr> <th>AREA (SQ. FT.)</th> <th>SIZE (INCHES)</th> <th>CONN. D.O.T. #</th> <th>POSTS</th> <th>ALUM. THK.</th> </tr> </thead> <tbody> <tr> <td>4.17</td> <td>60X10</td> <td>51-6802</td> <td>2</td> <td>.100</td> </tr> <tr> <td>8.33</td> <td>60X20</td> <td>51-6803</td> <td>2</td> <td>.100</td> </tr> </tbody> </table>	AREA (SQ. FT.)	SIZE (INCHES)	CONN. D.O.T. #	POSTS	ALUM. THK.	4.17	60X10	51-6802	2	.100	8.33	60X20	51-6803	2	.100	<p>D9-2</p> <p></p> <p>** FOR ARROW SUBPLATES USE M5 & M6 SERIES</p> <p>CARDINAL DIRECTION, SHIELD AND NUMERALS ARE VARIABLE</p> <table border="1"> <thead> <tr> <th>AREA (SQ. FT.)</th> <th>SIZE (INCHES)</th> <th>CONN. D.O.T. #</th> <th>POSTS</th> <th>ALUM. THK.</th> </tr> </thead> <tbody> <tr> <td>4.00</td> <td>24X24</td> <td>51-6788</td> <td>1</td> <td>.080</td> </tr> <tr> <td>6.75</td> <td>18X54</td> <td>51-5307</td> <td>1</td> <td>.080</td> </tr> </tbody> </table>	AREA (SQ. FT.)	SIZE (INCHES)	CONN. D.O.T. #	POSTS	ALUM. THK.	4.00	24X24	51-6788	1	.080	6.75	18X54	51-5307	1	.080	<p>RS-054</p> <p></p> <table border="1"> <thead> <tr> <th>AREA (SQ. FT.)</th> <th>SIZE (INCHES)</th> <th>CONN. D.O.T. #</th> <th>POSTS</th> <th>ALUM. THK.</th> </tr> </thead> <tbody> <tr> <td>4.00</td> <td>24X24</td> <td>51-6873</td> <td>1</td> <td>.080</td> </tr> </tbody> </table>	AREA (SQ. FT.)	SIZE (INCHES)	CONN. D.O.T. #	POSTS	ALUM. THK.	4.00	24X24	51-6873	1	.080	<p>E5-1a</p> <p></p> <p>FOR USE AT "NO NUMBERED" EXITS</p> <table border="1"> <thead> <tr> <th>AREA (SQ. FT.)</th> <th>SIZE (INCHES)</th> <th>CONN. D.O.T. #</th> <th>POSTS</th> <th>ALUM. THK.</th> </tr> </thead> <tbody> <tr> <td>30.00</td> <td>72X60</td> <td>51-6150</td> <td>2B</td> <td>.125</td> </tr> </tbody> </table>	AREA (SQ. FT.)	SIZE (INCHES)	CONN. D.O.T. #	POSTS	ALUM. THK.	30.00	72X60	51-6150	2B	.125	<p>I-3</p> <p>(Variable) River</p> <p>VARIABLE: RIVER, BROOK, CREEK</p> <table border="1"> <thead> <tr> <th>AREA (SQ. FT.)</th> <th>SIZE (INCHES)</th> <th>CONN. D.O.T. #</th> <th>POSTS</th> <th>ALUM. THK.</th> </tr> </thead> <tbody> <tr> <td>3.00</td> <td>12X36</td> <td>51-5103</td> <td>1</td> <td>.080</td> </tr> <tr> <td>4.00</td> <td>12X48</td> <td>51-5104</td> <td>1</td> <td>.080</td> </tr> <tr> <td>5.00</td> <td>12X60</td> <td>51-5105</td> <td>1</td> <td>.080</td> </tr> </tbody> </table>	AREA (SQ. FT.)	SIZE (INCHES)	CONN. D.O.T. #	POSTS	ALUM. THK.	3.00	12X36	51-5103	1	.080	4.00	12X48	51-5104	1	.080	5.00	12X60	51-5105	1	.080	<p></p> <p>CARDINAL DIRECTION VARIABLE - N, S, E, W</p>
AREA (SQ. FT.)	SIZE (INCHES)	CONN. D.O.T. #	POSTS	ALUM. THK.	
4.17	60X12	51-5202	2	.100	
8.33	60X24	51-5203	2	.100	
AREA (SQ. FT.)	SIZE (INCHES)	CONN. D.O.T. #	POSTS	ALUM. THK.	
4.00	48X12	51-2010	2	.100	
5.00	60X12	51-2011	2	.100	
6.00	72X12	51-2012	2	.125	
7.00	84X12	51-2013	2	.125	
AREA (SQ. FT.)	SIZE (INCHES)	CONN. D.O.T. #	POSTS	ALUM. THK.	
5.00	24X30	51-6006	1	.080	
7.50	30X36	51-6007	1	.080	
12.00	36X48	51-6008	2	.100	
AREA (SQ. FT.)	SIZE (INCHES)	CONN. D.O.T. #	POSTS	ALUM. THK.	
15.00	60X36	51-5937	2	.100	
AREA (SQ. FT.)	SIZE (INCHES)	CONN. D.O.T. #	POSTS	ALUM. THK.	
42.25	78X78	51-6901	2B	.125	
AREA (SQ. FT.)	SIZE (INCHES)	CONN. D.O.T. #	POSTS	ALUM. THK.	
4.17	60X10	51-6802	2	.100	
8.33	60X20	51-6803	2	.100	
AREA (SQ. FT.)	SIZE (INCHES)	CONN. D.O.T. #	POSTS	ALUM. THK.	
4.00	24X24	51-6788	1	.080	
6.75	18X54	51-5307	1	.080	
AREA (SQ. FT.)	SIZE (INCHES)	CONN. D.O.T. #	POSTS	ALUM. THK.	
4.00	24X24	51-6873	1	.080	
AREA (SQ. FT.)	SIZE (INCHES)	CONN. D.O.T. #	POSTS	ALUM. THK.	
30.00	72X60	51-6150	2B	.125	
AREA (SQ. FT.)	SIZE (INCHES)	CONN. D.O.T. #	POSTS	ALUM. THK.	
3.00	12X36	51-5103	1	.080	
4.00	12X48	51-5104	1	.080	
5.00	12X60	51-5105	1	.080	
	<p>D3-1</p> <p>Variable Road Name</p> <table border="1"> <thead> <tr> <th>AREA (SQ. FT.)</th> <th>SIZE (INCHES)</th> <th>CONN. D.O.T. #</th> <th>POSTS</th> <th>ALUM. THK.</th> </tr> </thead> <tbody> <tr> <td>6.00</td> <td>48X18</td> <td>51-2004</td> <td>2</td> <td>.100</td> </tr> <tr> <td>7.50</td> <td>60X18</td> <td>51-2001</td> <td>2</td> <td>.100</td> </tr> <tr> <td>9.00</td> <td>72X18</td> <td>51-2002</td> <td>2</td> <td>.125</td> </tr> <tr> <td>10.50</td> <td>84X18</td> <td>51-2003</td> <td>2</td> <td>.125</td> </tr> </tbody> </table>	AREA (SQ. FT.)	SIZE (INCHES)	CONN. D.O.T. #	POSTS	ALUM. THK.	6.00	48X18	51-2004	2	.100	7.50	60X18	51-2001	2	.100	9.00	72X18	51-2002	2	.125	10.50	84X18	51-2003	2	.125	<p>D4-2</p> <p></p> <p>VARIABLE ARROW DIRECTION</p> <table border="1"> <thead> <tr> <th>AREA (SQ. FT.)</th> <th>SIZE (INCHES)</th> <th>CONN. D.O.T. #</th> <th>POSTS</th> <th>ALUM. THK.</th> </tr> </thead> <tbody> <tr> <td>5.00</td> <td>24X30</td> <td>51-6033</td> <td>1</td> <td>.080</td> </tr> <tr> <td>7.50</td> <td>30X36</td> <td>51-6034</td> <td>1</td> <td>.080</td> </tr> <tr> <td>12.00</td> <td>36X48</td> <td>51-6035</td> <td>2</td> <td>.100</td> </tr> </tbody> </table>	AREA (SQ. FT.)	SIZE (INCHES)	CONN. D.O.T. #	POSTS	ALUM. THK.	5.00	24X30	51-6033	1	.080	7.50	30X36	51-6034	1	.080	12.00	36X48	51-6035	2	.100	<p>PARK AT YOUR OWN RISK REMOVE KEYS AND LOCK CAR NOT RESPONSIBLE FOR PROPERTY LOST OR STOLEN</p> <p>LEGEND - BLACK BACKGROUND - WHITE</p> <table border="1"> <thead> <tr> <th>AREA (SQ. FT.)</th> <th>SIZE (INCHES)</th> <th>CONN. D.O.T. #</th> <th>POSTS</th> <th>ALUM. THK.</th> </tr> </thead> <tbody> <tr> <td>4.50</td> <td>36X18</td> <td>51-6037</td> <td>1</td> <td>.080</td> </tr> </tbody> </table>	AREA (SQ. FT.)	SIZE (INCHES)	CONN. D.O.T. #	POSTS	ALUM. THK.	4.50	36X18	51-6037	1	.080	<p>D9-3a</p> <p></p> <p>** FOR ARROW SUBPLATES USE M5 & M6 SERIES</p> <table border="1"> <thead> <tr> <th>AREA (SQ. FT.)</th> <th>SIZE (INCHES)</th> <th>CONN. D.O.T. #</th> <th>POSTS</th> <th>ALUM. THK.</th> </tr> </thead> <tbody> <tr> <td>4.00</td> <td>24X24</td> <td>51-6762</td> <td>1</td> <td>.080</td> </tr> </tbody> </table>	AREA (SQ. FT.)	SIZE (INCHES)	CONN. D.O.T. #	POSTS	ALUM. THK.	4.00	24X24	51-6762	1	.080	<p>RS-117</p> <p></p> <table border="1"> <thead> <tr> <th>AREA (SQ. FT.)</th> <th>SIZE (INCHES)</th> <th>CONN. D.O.T. #</th> <th>POSTS</th> <th>ALUM. THK.</th> </tr> </thead> <tbody> <tr> <td>4.00</td> <td>24X24</td> <td>51-7872</td> <td>1</td> <td>.080</td> </tr> </tbody> </table>	AREA (SQ. FT.)	SIZE (INCHES)	CONN. D.O.T. #	POSTS	ALUM. THK.	4.00	24X24	51-7872	1	.080	<p>E5-1a</p> <p></p> <table border="1"> <thead> <tr> <th>AREA (SQ. FT.)</th> <th>SIZE (INCHES)</th> <th>CONN. D.O.T. #</th> <th>POSTS</th> <th>ALUM. THK.</th> </tr> </thead> <tbody> <tr> <td>32.50</td> <td>78X60</td> <td>51-6124R</td> <td>2B</td> <td>.125</td> </tr> <tr> <td>32.50</td> <td>78X60</td> <td>51-6125L</td> <td>2B</td> <td>.125</td> </tr> </tbody> </table>	AREA (SQ. FT.)	SIZE (INCHES)	CONN. D.O.T. #	POSTS	ALUM. THK.	32.50	78X60	51-6124R	2B	.125	32.50	78X60	51-6125L	2B	.125	<p>(Town Name) (INCORPORATED) (DATE) TOWN LINE</p> <p>VARIABLE: TOWN / CITY</p> <table border="1"> <thead> <tr> <th>AREA (SQ. FT.)</th> <th>SIZE (INCHES)</th> <th>CONN. D.O.T. #</th> <th>POSTS</th> <th>ALUM. THK.</th> </tr> </thead> <tbody> <tr> <td>7.50</td> <td>40X27</td> <td>51-2020</td> <td>2</td> <td>.080</td> </tr> </tbody> </table>	AREA (SQ. FT.)	SIZE (INCHES)	CONN. D.O.T. #	POSTS	ALUM. THK.	7.50	40X27	51-2020	2	.080	<p></p> <p>SYMBOL - WHITE BACKGROUND - BLUE</p>	
AREA (SQ. FT.)	SIZE (INCHES)	CONN. D.O.T. #	POSTS	ALUM. THK.	
6.00	48X18	51-2004	2	.100	
7.50	60X18	51-2001	2	.100	
9.00	72X18	51-2002	2	.125	
10.50	84X18	51-2003	2	.125	
AREA (SQ. FT.)	SIZE (INCHES)	CONN. D.O.T. #	POSTS	ALUM. THK.	
5.00	24X30	51-6033	1	.080	
7.50	30X36	51-6034	1	.080	
12.00	36X48	51-6035	2	.100	
AREA (SQ. FT.)	SIZE (INCHES)	CONN. D.O.T. #	POSTS	ALUM. THK.	
4.50	36X18	51-6037	1	.080	
AREA (SQ. FT.)	SIZE (INCHES)	CONN. D.O.T. #	POSTS	ALUM. THK.	
4.00	24X24	51-6762	1	.080	
AREA (SQ. FT.)	SIZE (INCHES)	CONN. D.O.T. #	POSTS	ALUM. THK.	
4.00	24X24	51-7872	1	.080	
AREA (SQ. FT.)	SIZE (INCHES)	CONN. D.O.T. #	POSTS	ALUM. THK.	
32.50	78X60	51-6124R	2B	.125	
32.50	78X60	51-6125L	2B	.125	
AREA (SQ. FT.)	SIZE (INCHES)	CONN. D.O.T. #	POSTS	ALUM. THK.	
7.50	40X27	51-2020	2	.080	
		<p>D4-2</p> <p></p> <p>VARIABLE ARROW DIRECTION</p> <table border="1"> <thead> <tr> <th>AREA (SQ. FT.)</th> <th>SIZE (INCHES)</th> <th>CONN. D.O.T. #</th> <th>POSTS</th> <th>ALUM. THK.</th> </tr> </thead> <tbody> <tr> <td>5.00</td> <td>24X30</td> <td>51-6044</td> <td>1</td> <td>.080</td> </tr> <tr> <td>7.50</td> <td>30X36</td> <td>51-6045</td> <td>1</td> <td>.080</td> </tr> <tr> <td>12.00</td> <td>36X48</td> <td>51-6046</td> <td>2</td> <td>.100</td> </tr> </tbody> </table>	AREA (SQ. FT.)	SIZE (INCHES)	CONN. D.O.T. #	POSTS	ALUM. THK.	5.00	24X30	51-6044	1	.080	7.50	30X36	51-6045	1	.080	12.00	36X48	51-6046	2	.100	<p>51-6705 DIESEL →</p> <p>51-6706 FOOD →</p> <p>51-6707 PHONE →</p> <p>51-6708 GAS →</p> <p>51-6709 LODGING →</p> <p>VARIABLE ARROW DIRECTION</p> <table border="1"> <thead> <tr> <th>AREA (SQ. FT.)</th> <th>SIZE (INCHES)</th> <th>CONN. D.O.T. #</th> <th>POSTS</th> <th>ALUM. THK.</th> </tr> </thead> <tbody> <tr> <td>2.25</td> <td>36X9</td> <td></td> <td>1</td> <td>.080</td> </tr> </tbody> </table>	AREA (SQ. FT.)	SIZE (INCHES)	CONN. D.O.T. #	POSTS	ALUM. THK.	2.25	36X9		1	.080	<p>51-2705 ↑</p> <p>51-2706 → L or R</p> <table border="1"> <thead> <tr> <th>AREA (SQ. FT.)</th> <th>SIZE (INCHES)</th> <th>CONN. D.O.T. #</th> <th>POSTS</th> <th>ALUM. THK.</th> </tr> </thead> <tbody> <tr> <td>2.19</td> <td>21X15</td> <td>51-2705</td> <td></td> <td>.080</td> </tr> <tr> <td>2.19</td> <td>21X15</td> <td>51-2706</td> <td></td> <td>.080</td> </tr> </tbody> </table>	AREA (SQ. FT.)	SIZE (INCHES)	CONN. D.O.T. #	POSTS	ALUM. THK.	2.19	21X15	51-2705		.080	2.19	21X15	51-2706		.080	<p>E5-1a</p> <p></p> <table border="1"> <thead> <tr> <th>AREA (SQ. FT.)</th> <th>SIZE (INCHES)</th> <th>CONN. D.O.T. #</th> <th>POSTS</th> <th>ALUM. THK.</th> </tr> </thead> <tbody> <tr> <td>45.00</td> <td>108X60</td> <td>51-6126R</td> <td>2B</td> <td>.125</td> </tr> <tr> <td>45.00</td> <td>108X60</td> <td>51-6127L</td> <td>2B</td> <td>.125</td> </tr> </tbody> </table>	AREA (SQ. FT.)	SIZE (INCHES)	CONN. D.O.T. #	POSTS	ALUM. THK.	45.00	108X60	51-6126R	2B	.125	45.00	108X60	51-6127L	2B	.125	<p>(Name) Connecticut</p> <p>51-6504 Variable</p> <p>51-6505 Variable</p> <p>TO BE SUBMOUNTED W/ 51-5943</p> <p>LEGEND - WHITE BACKGROUND - BLUE</p> <table border="1"> <thead> <tr> <th>AREA (SQ. FT.)</th> <th>SIZE (INCHES)</th> <th>CONN. D.O.T. #</th> <th>POSTS</th> <th>ALUM. THK.</th> </tr> </thead> <tbody> <tr> <td>0.75</td> <td>18X6</td> <td>51-6504</td> <td></td> <td>.080</td> </tr> <tr> <td>1.50</td> <td>18X12</td> <td>51-6505</td> <td></td> <td>.080</td> </tr> </tbody> </table>	AREA (SQ. FT.)	SIZE (INCHES)	CONN. D.O.T. #	POSTS	ALUM. THK.	0.75	18X6	51-6504		.080	1.50	18X12	51-6505		.080	<p>E5-1a</p> <p></p> <table border="1"> <thead> <tr> <th>AREA (SQ. FT.)</th> <th>SIZE (INCHES)</th> <th>CONN. D.O.T. #</th> <th>POSTS</th> <th>ALUM. THK.</th> </tr> </thead> <tbody> <tr> <td>4.00</td> <td>24X24</td> <td>51-1448</td> <td>1</td> <td>.080</td> </tr> <tr> <td>57.50</td> <td>138X60</td> <td>51-6128R</td> <td>2B</td> <td>.125</td> </tr> <tr> <td>57.50</td> <td>138X60</td> <td>51-6129L</td> <td>2B</td> <td>.125</td> </tr> </tbody> </table>	AREA (SQ. FT.)	SIZE (INCHES)	CONN. D.O.T. #	POSTS	ALUM. THK.	4.00	24X24	51-1448	1	.080	57.50	138X60	51-6128R	2B	.125	57.50	138X60	51-6129L	2B	.125	<p>I-7</p> <p></p> <table border="1"> <thead> <tr> <th>AREA (SQ. FT.)</th> <th>SIZE (INCHES)</th> <th>CONN. D.O.T. #</th> <th>POSTS</th> <th>ALUM. THK.</th> </tr> </thead> <tbody> <tr> <td>6.25</td> <td>30X30</td> <td>51-1445</td> <td>1</td> <td>.080</td> </tr> </tbody> </table>	AREA (SQ. FT.)	SIZE (INCHES)	CONN. D.O.T. #	POSTS	ALUM. THK.	6.25	30X30	51-1445	1	.080	
AREA (SQ. FT.)	SIZE (INCHES)	CONN. D.O.T. #	POSTS	ALUM. THK.	
5.00	24X30	51-6044	1	.080	
7.50	30X36	51-6045	1	.080	
12.00	36X48	51-6046	2	.100	
AREA (SQ. FT.)	SIZE (INCHES)	CONN. D.O.T. #	POSTS	ALUM. THK.	
2.25	36X9		1	.080	
AREA (SQ. FT.)	SIZE (INCHES)	CONN. D.O.T. #	POSTS	ALUM. THK.	
2.19	21X15	51-2705		.080	
2.19	21X15	51-2706		.080	
AREA (SQ. FT.)	SIZE (INCHES)	CONN. D.O.T. #	POSTS	ALUM. THK.	
45.00	108X60	51-6126R	2B	.125	
45.00	108X60	51-6127L	2B	.125	
AREA (SQ. FT.)	SIZE (INCHES)	CONN. D.O.T. #	POSTS	ALUM. THK.	
0.75	18X6	51-6504		.080	
1.50	18X12	51-6505		.080	
AREA (SQ. FT.)	SIZE (INCHES)	CONN. D.O.T. #	POSTS	ALUM. THK.	
4.00	24X24	51-1448	1	.080	
57.50	138X60	51-6128R	2B	.125	
57.50	138X60	51-6129L	2B	.125	
AREA (SQ. FT.)	SIZE (INCHES)	CONN. D.O.T. #	POSTS	ALUM. THK.	
6.25	30X30	51-1445	1	.080	

M1 - SERIES	M2 - SERIES	M3 - SERIES	M4 - SERIES	M5 - SERIES	M6 - SERIES	
<p>M1-1</p> <p></p> <p>51-6662 Variable: 1 or 2 DIGITS</p> <p>51-6663 Variable: 3 DIGITS</p> <p>LEGEND - WHITE BACKGROUND - RED & BLUE</p> <table border="1"> <thead> <tr> <th>AREA (SQ. FT.)</th> <th>SIZE (INCHES)</th> <th>CONN. D.O.T. #</th> <th>POSTS</th> <th>ALUM. THK.</th> </tr> </thead> <tbody> <tr> <td>3.20</td> <td>24X24</td> <td>51-6662</td> <td>1</td> <td>.080</td> </tr> <tr> <td>3.99</td> <td>30X24</td> <td>51-6663</td> <td>1</td> <td>.080</td> </tr> <tr> <td>7.20</td> <td>36X36</td> <td>51-6666</td> <td>2</td> <td>.080</td> </tr> <tr> <td>8.99</td> <td>45X36</td> <td>51-6667</td> <td>2</td> <td>.100</td> </tr> </tbody> </table>	AREA (SQ. FT.)	SIZE (INCHES)	CONN. D.O.T. #	POSTS	ALUM. THK.	3.20	24X24	51-6662	1	.080	3.99	30X24	51-6663	1	.080	7.20	36X36	51-6666	2	.080	8.99	45X36	51-6667	2	.100	<p>M2-1</p> <p>JCT</p> <table border="1"> <thead> <tr> <th>AREA (SQ. FT.)</th> <th>SIZE (INCHES)</th> <th>CONN. D.O.T. #</th> <th>COLOR</th> <th>ALUM. THK.</th> </tr> </thead> <tbody> <tr> <td>2.19</td> <td>21X15</td> <td>51-6640</td> <td>(1)</td> <td>.080</td> </tr> <tr> <td>2.19</td> <td>21X15</td> <td>51-6610</td> <td>(2)</td> <td>.080</td> </tr> </tbody> </table>	AREA (SQ. FT.)	SIZE (INCHES)	CONN. D.O.T. #	COLOR	ALUM. THK.	2.19	21X15	51-6640	(1)	.080	2.19	21X15	51-6610	(2)	.080	<p>M3-1</p> <p>NORTH</p> <table border="1"> <thead> <tr> <th>AREA (SQ. FT.)</th> <th>SIZE (INCHES)</th> <th>CONN. D.O.T. #</th> <th>COLOR</th> <th>ALUM. THK.</th> </tr> </thead> <tbody> <tr> <td>2.00</td> <td>24X12</td> <td>51-6651</td> <td>(1)</td> <td>.080</td> </tr> <tr> <td>2.00</td> <td>24X12</td> <td>51-6654</td> <td>(1)</td> <td>.080</td> </tr> <tr> <td>2.00</td> <td>24X12</td> <td>51-6614</td> <td>(2)</td> <td>.080</td> </tr> <tr> <td>4.50</td> <td>30X18</td> <td>51-6655</td> <td>(1)</td> <td>.080</td> </tr> <tr> <td>4.50</td> <td>30X18</td> <td>51-6625</td> <td>(2)</td> <td>.080</td> </tr> </tbody> </table>	AREA (SQ. FT.)	SIZE (INCHES)	CONN. D.O.T. #	COLOR	ALUM. THK.	2.00	24X12	51-6651	(1)	.080	2.00	24X12	51-6654	(1)	.080	2.00	24X12	51-6614	(2)	.080	4.50	30X18	51-6655	(1)	.080	4.50	30X18	51-6625	(2)	.080	<p>M3-4</p> <p>WEST</p> <table border="1"> <thead> <tr> <th>AREA (SQ. FT.)</th> <th>SIZE (INCHES)</th> <th>CONN. D.O.T. #</th> <th>COLOR</th> <th>ALUM. THK.</th> </tr> </thead> <tbody> <tr> <td>2.00</td> <td>24X12</td> <td>51-6654</td> <td>(1)</td> <td>.080</td> </tr> <tr> <td>2.00</td> <td>24X12</td> <td>51-6650</td> <td>(1)</td> <td>.080</td> </tr> <tr> <td>2.00</td> <td>24X12</td> <td>51-6620</td> <td>(2)</td> <td>.080</td> </tr> </tbody> </table>	AREA (SQ. FT.)	SIZE (INCHES)	CONN. D.O.T. #	COLOR	ALUM. THK.	2.00	24X12	51-6654	(1)	.080	2.00	24X12	51-6650	(1)	.080	2.00	24X12	51-6620	(2)	.080	<p>M4-5</p> <p>TO</p> <table border="1"> <thead> <tr> <th>AREA (SQ. FT.)</th> <th>SIZE (INCHES)</th> <th>CONN. D.O.T. #</th> <th>COLOR</th> <th>ALUM. THK.</th> </tr> </thead> <tbody> <tr> <td>2.19</td> <td>21X15</td> <td>51-2690L</td> <td>(1)</td> <td>.080</td> </tr> <tr> <td>2.19</td> <td>21X15</td> <td>51-2691R</td> <td>(1)</td> <td>.080</td> </tr> <tr> <td>2.19</td> <td>21X15</td> <td>51-2630L</td> <td>(2)</td> <td>.080</td> </tr> <tr> <td>2.19</td> <td>21X15</td> <td>51-2631R</td> <td>(2)</td> <td>.080</td> </tr> </tbody> </table>	AREA (SQ. FT.)	SIZE (INCHES)	CONN. D.O.T. #	COLOR	ALUM. THK.	2.19	21X15	51-2690L	(1)	.080	2.19	21X15	51-2691R	(1)	.080	2.19	21X15	51-2630L	(2)	.080	2.19	21X15	51-2631R	(2)	.080	<p>M5-1</p> <p></p> <p>L or R</p> <table border="1"> <thead> <tr> <th>AREA (SQ. FT.)</th> <th>SIZE (INCHES)</th> <th>CONN. D.O.T. #</th> <th>COLOR</th> <th>ALUM. THK.</th> </tr> </thead> <tbody> <tr> <td>2.19</td> <td>21X15</td> <td>51-2688L</td> <td>(1)</td> <td>.080</td> </tr> <tr> <td>2.19</td> <td>21X15</td> <td>51-2689R</td> <td>(1)</td> <td>.080</td> </tr> <tr> <td>2.19</td> <td>21X15</td> <td>51-2693R</td> <td>(1)</td> <td>.080</td> </tr> <tr> <td>2.19</td> <td>21X15</td> <td>51-2632L</td> <td>(2)</td> <td>.080</td> </tr> <tr> <td>2.19</td> <td>21X15</td> <td>51-2633R</td> <td>(2)</td> <td>.080</td> </tr> </tbody> </table>	AREA (SQ. FT.)	SIZE (INCHES)	CONN. D.O.T. #	COLOR	ALUM. THK.	2.19	21X15	51-2688L	(1)	.080	2.19	21X15	51-2689R	(1)	.080	2.19	21X15	51-2693R	(1)	.080	2.19	21X15	51-2632L	(2)	.080	2.19	21X15	51-2633R	(2)	.080	<p>M6-1</p> <p></p> <p>L or R</p> <table border="1"> <thead> <tr> <th>AREA (SQ. FT.)</th> <th>SIZE (INCHES)</th> <th>CONN. D.O.T. #</th> <th>COLOR</th> <th>ALUM. THK.</th> </tr> </thead> <tbody> <tr> <td>2.19</td> <td>21X15</td> <td>51-2686</td> <td>(1)</td> <td>.080</td> </tr> <tr> <td>2.19</td> <td>21X15</td> <td>51-2626</td> <td>(2)</td> <td>.080</td> </tr> </tbody> </table>	AREA (SQ. FT.)	SIZE (INCHES)	CONN. D.O.T. #	COLOR	ALUM. THK.	2.19	21X15	51-2686	(1)	.080	2.19	21X15	51-2626	(2)	.080	<p>M6-4</p> <p></p>
AREA (SQ. FT.)	SIZE (INCHES)	CONN. D.O.T. #	POSTS	ALUM. THK.	
3.20	24X24	51-6662	1	.080	
3.99	30X24	51-6663	1	.080	
7.20	36X36	51-6666	2	.080	
8.99	45X36	51-6667	2	.100	
AREA (SQ. FT.)	SIZE (INCHES)	CONN. D.O.T. #	COLOR	ALUM. THK.	
2.19	21X15	51-6640	(1)	.080	
2.19	21X15	51-6610	(2)	.080	
AREA (SQ. FT.)	SIZE (INCHES)	CONN. D.O.T. #	COLOR	ALUM. THK.	
2.00	24X12	51-6651	(1)	.080	
2.00	24X12	51-6654	(1)	.080	
2.00	24X12	51-6614	(2)	.080	
4.50	30X18	51-6655	(1)	.080	
4.50	30X18	51-6625	(2)	.080	
AREA (SQ. FT.)	SIZE (INCHES)	CONN. D.O.T. #	COLOR	ALUM. THK.	
2.00	24X12	51-6654	(1)	.080	
2.00	24X12	51-6650	(1)	.080	
2.00	24X12	51-6620	(2)	.080	
AREA (SQ. FT.)	SIZE (INCHES)	CONN. D.O.T. #	COLOR	ALUM. THK.	
2.19	21X15	51-2690L	(1)	.080	
2.19	21X15	51-2691R	(1)	.080	
2.19	21X15	51-2630L	(2)	.080	
2.19	21X15	51-2631R	(2)	.080	
AREA (SQ. FT.)	SIZE (INCHES)	CONN. D.O.T. #	COLOR	ALUM. THK.	
2.19	21X15	51-2688L	(1)	.080	
2.19	21X15	51-2689R	(1)	.080	
2.19	21X15	51-2693R	(1)	.080	
2.19	21X15	51-2632L	(2)	.080	
2.19	21X15	51-2633R	(2)	.080	
AREA (SQ. FT.)	SIZE (INCHES)	CONN. D.O.T. #	COLOR	ALUM. THK.	
2.19	21X15	51-2686	(1)	.080	
2.19	21X15	51-2626	(2)	.080	
<p>M1-4</p> <p></p> <p>51-6615 Variable: 1 or 2 DIGITS</p> <p>51-6644 Variable: 3 DIGITS</p> <p>LEGEND - BLACK BACKGROUND - WHITE</p> <table border="1"> <thead> <tr> <th>AREA (SQ. FT.)</th> <th>SIZE (INCHES)</th> <th>CONN. D.O.T. #</th> <th>POSTS</th> <th>ALUM. THK.</th> </tr> </thead> <tbody> <tr> <td>4.00</td> <td>24X24</td> <td>51-6615</td> <td>1</td> <td>.080</td> </tr> <tr> <td>5.00</td> <td>30X24</td> <td>51-6644</td> <td>1</td> <td>.080</td> </tr> <tr> <td>9.00</td> <td>36X36</td> <td>51-6635</td> <td>2</td> <td>.080</td> </tr> <tr> <td>11.25</td> <td>45X36</td> <td>51-6645</td> <td>2</td> <td>.100</td> </tr> </tbody> </table>	AREA (SQ. FT.)	SIZE (INCHES)	CONN. D.O.T. #	POSTS	ALUM. THK.	4.00	24X24	51-6615	1	.080	5.00	30X24	51-6644	1	.080	9.00	36X36	51-6635	2	.080	11.25	45X36	51-6645	2	.100		<p>M3-2</p> <p>EAST</p> <table border="1"> <thead> <tr> <th>AREA (SQ. FT.)</th> <th>SIZE (INCHES)</th> <th>CONN. D.O.T. #</th> <th>COLOR</th> <th>ALUM. THK.</th> </tr> </thead> <tbody> <tr> <td>2.00</td> <td>24X12</td> <td>51-6652</td> <td>(1)</td> <td>.080</td> </tr> <tr> <td>2.00</td> <td>24X12</td> <td>51-6612</td> <td>(2)</td> <td>.080</td> </tr> <tr> <td>4.50</td> <td>30X18</td> <td>51-6656</td> <td>(1)</td> <td>.080</td> </tr> <tr> <td>4.50</td> <td>30X18</td> <td>51-6626</td> <td>(2)</td> <td>.080</td> </tr> </tbody> </table>	AREA (SQ. FT.)	SIZE (INCHES)	CONN. D.O.T. #	COLOR	ALUM. THK.	2.00	24X12	51-6652	(1)	.080	2.00	24X12	51-6612	(2)	.080	4.50	30X18	51-6656	(1)	.080	4.50	30X18	51-6626	(2)	.080	<p>M5-2</p> <p></p> <p>L or R</p> <table border="1"> <thead> <tr> <th>AREA (SQ. FT.)</th> <th>SIZE (INCHES)</th> <th>CONN. D.O.T. #</th> <th>COLOR</th> <th>ALUM. THK.</th> </tr> </thead> <tbody> <tr> <td>2.19</td> <td>21X15</td> <td>51-2692L</td> <td>(1)</td> <td>.080</td> </tr> <tr> <td>2.19</td> <td>21X15</td> <td>51-2691R</td> <td>(1)</td> <td>.080</td> </tr> <tr> <td>2.19</td> <td>21X15</td> <td>51-2628L</td> <td>(2)</td> <td>.080</td> </tr> <tr> <td>2.19</td> <td>21X15</td> <td>51-2629R</td> <td>(2)</td> <td>.080</td> </tr> <tr> <td>2.19</td> <td>21X15</td> <td>51-2633R</td> <td>(2)</td> <td>.080</td> </tr> </tbody> </table>	AREA (SQ. FT.)	SIZE (INCHES)	CONN. D.O.T. #	COLOR	ALUM. THK.	2.19	21X15	51-2692L	(1)	.080	2.19	21X15	51-2691R	(1)	.080	2.19	21X15	51-2628L	(2)	.080	2.19	21X15	51-2629R	(2)	.080	2.19	21X15	51-2633R	(2)	.080	<p>M6-2</p> <p></p> <p>L or R</p> <table border="1"> <thead> <tr> <th>AREA (SQ. FT.)</th> <th>SIZE (INCHES)</th> <th>CONN. D.O.T. #</th> <th>COLOR</th> <th>ALUM. THK.</th> </tr> </thead> <tbody> <tr> <td>2.19</td> <td>21X15</td> <td>51-2688L</td> <td>(1)</td> <td>.080</td> </tr> <tr> <td>2.19</td> <td>21X15</td> <td>51-2689R</td> <td>(1)</td> <td>.080</td> </tr> <tr> <td>2.19</td> <td>21X15</td> <td>51-2628L</td> <td>(2)</td> <td>.080</td> </tr> <tr> <td>2.19</td> <td>21X15</td> <td>51-2629R</td> <td>(2)</td> <td>.080</td> </tr> <tr> <td>4.89</td> <td>32X22</td> <td>51-2609R</td> <td>(2)</td> <td>.080</td> </tr> </tbody> </table>	AREA (SQ. FT.)	SIZE (INCHES)	CONN. D.O.T. #	COLOR	ALUM. THK.	2.19	21X15	51-2688L	(1)	.080	2.19	21X15	51-2689R	(1)	.080	2.19	21X15	51-2628L	(2)	.080	2.19	21X15	51-2629R	(2)	.080	4.89	32X22	51-2609R	(2)	.080	<p>M6-3</p> <p></p> <table border="1"> <thead> <tr> <th>AREA (SQ. FT.)</th> <th>SIZE (INCHES)</th> <th>CONN. D.O.T. #</th> <th>COLOR</th> <th>ALUM. THK.</th> </tr> </thead> <tbody> <tr> <td>2.19</td> <td>21X15</td> <td>51-2685</td> <td>(1)</td> <td>.080</td> </tr> <tr> <td>2.19</td> <td>21X15</td> <td>51-2625</td> <td>(2)</td> <td>.080</td> </tr> </tbody> </table>	AREA (SQ. FT.)	SIZE (INCHES)	CONN. D.O.T. #	COLOR	ALUM. THK.	2.19	21X15	51-2685	(1)	.080	2.19	21X15	51-2625	(2)	.080																																					
AREA (SQ. FT.)	SIZE (INCHES)	CONN. D.O.T. #	POSTS	ALUM. THK.	
4.00	24X24	51-6615	1	.080	
5.00	30X24	51-6644	1	.080	
9.00	36X36	51-6635	2	.080	
11.25	45X36	51-6645	2	.100	
AREA (SQ. FT.)	SIZE (INCHES)	CONN. D.O.T. #	COLOR	ALUM. THK.	
2.00	24X12	51-6652	(1)	.080	
2.00	24X12	51-6612	(2)	.080	
4.50	30X18	51-6656	(1)	.080	
4.50	30X18	51-6626	(2)	.080	
AREA (SQ. FT.)	SIZE (INCHES)	CONN. D.O.T. #	COLOR	ALUM. THK.	
2.19	21X15	51-2692L	(1)	.080	
2.19	21X15	51-2691R	(1)	.080	
2.19	21X15	51-2628L	(2)	.080	
2.19	21X15	51-2629R	(2)	.080	
2.19	21X15	51-2633R	(2)	.080	
AREA (SQ. FT.)	SIZE (INCHES)	CONN. D.O.T. #	COLOR	ALUM. THK.	
2.19	21X15	51-2688L	(1)	.080	
2.19	21X15	51-2689R	(1)	.080	
2.19	21X15	51-2628L	(2)	.080	
2.19	21X15	51-2629R	(2)	.080	
4.89	32X22	51-2609R	(2)	.080	
AREA (SQ. FT.)	SIZE (INCHES)	CONN. D.O.T. #	COLOR	ALUM. THK.	
2.19	21X15	51-2685	(1)	.080	
2.19	21X15	51-2625	(2)	.080	

NOTES:

- FOR METRIC SEE CONVERSION CHART.
- FOR SPECIFIC SIGN DESIGN CONTACT CONN. D.O.T., DIVISION OF TRAFFIC ENGINEERING. FOR BOLT HOLE PATTERN REFER TO FHWA PUBLICATION "STANDARD HIGHWAY SIGNS". SIGNS OF DIFFERENT DIMENSIONS TO BE ERRECTED ON THE SAME POSTS, OR SPAN/MAST ARM MOUNTED, MAY REQUIRE SPECIAL BOLT HOLE PATTERNS.
- POSTS - SEE STANDARD SHEET TR-1208.02 - "METAL SIGN POSTS AND SIGN MOUNTING DETAILS."
- POSTS - TYPE A (EXCEPT WHERE NOTED WITH A "B" FOR TYPE B)
- SIGNS SHALL BE FABRICATED OF ONE CONTINUOUS PIECE OF SHEET ALUMINUM. SPLICING OF SHEET ALUMINUM WILL NOT BE ACCEPTED.

COLORS:

D - SERIES
D1, 2, 3, 4, 10 BACKGROUND-GREEN, LEGEND-WHITE
D7, RS BACKGROUND-BROWN, LEGEND-WHITE
D9 BACKGROUND-BLUE, LEGEND-WHITE
ALL OTHER D-SERIES AS NOTED

E - SERIES
BACKGROUND-GREEN, LEGEND-WHITE

I - SERIES
BACKGROUND-GREEN, LEGEND-WHITE (EXCEPT AS NOTED)
M2 - M6 SERIES
(1) BACKGROUND-BLUE, LEGEND-WHITE
(2) BACKGROUND-WHITE, LEGEND-BLACK

ALL COLORS SHALL BE TYPE IV RETROREFLECTIVE WITH THE EXCEPTION OF BLACK WHICH SHALL BE OPAQUE.