

STATE OF CONNECTICUT DEPARTMENT OF TRANSPORTATION



RECONSTRUCTION OF I-95 OVER WEST RIVER IN THE TOWNS OF NEW HAVEN AND WEST HAVEN STATE PROJECT NUMBER 092-522

VOLUME 2 : SUBSET 2



MAINTENANCE AND PROTECTION OF TRAFFIC PLANS AND DETAILS




* THIS SIGNATURE BLOCK IS DEDICATED TO THE PRIME DISCIPLINE PRINCIPAL ENGINEER/ARCHITECT THAT IS RESPONSIBLE FOR CERTIFYING PLANS

9:30:33 AM
11/13/2012
T:\V8CADD\Projects\FB18735\FD\Highway\Contract_Sheets\ssc-02-092522.dgn

		DESIGNER: R. P. TALBOT	 STATE OF CONNECTICUT DEPARTMENT OF TRANSPORTATION	PROJECT TITLE: RECONSTRUCTION OF I-95 OVER WEST RIVER	TOWN: NEW HAVEN / WEST HAVEN	PROJECT NO.: 92-522	
		DRAFTER: M.C. DEEGAN		ENGINEER: PB AMERICAS, INC.	DRAWING TITLE: SUBSET COVER MAINTENANCE AND PROTECTION OF TRAFFIC PLANS AND DETAILS	DRAWING NO.: SSC-02.02	SHEET NO.:
REV.	DATE	DESCRIPTION REVISIONS	DATE CHECKED:	APPROVED BY:	DATE:	CADD ssc-02-02-092522.dgn	PLOTTED 11/13/2012

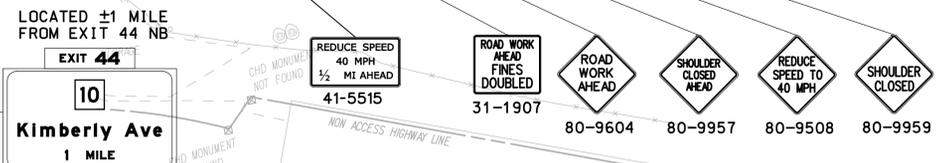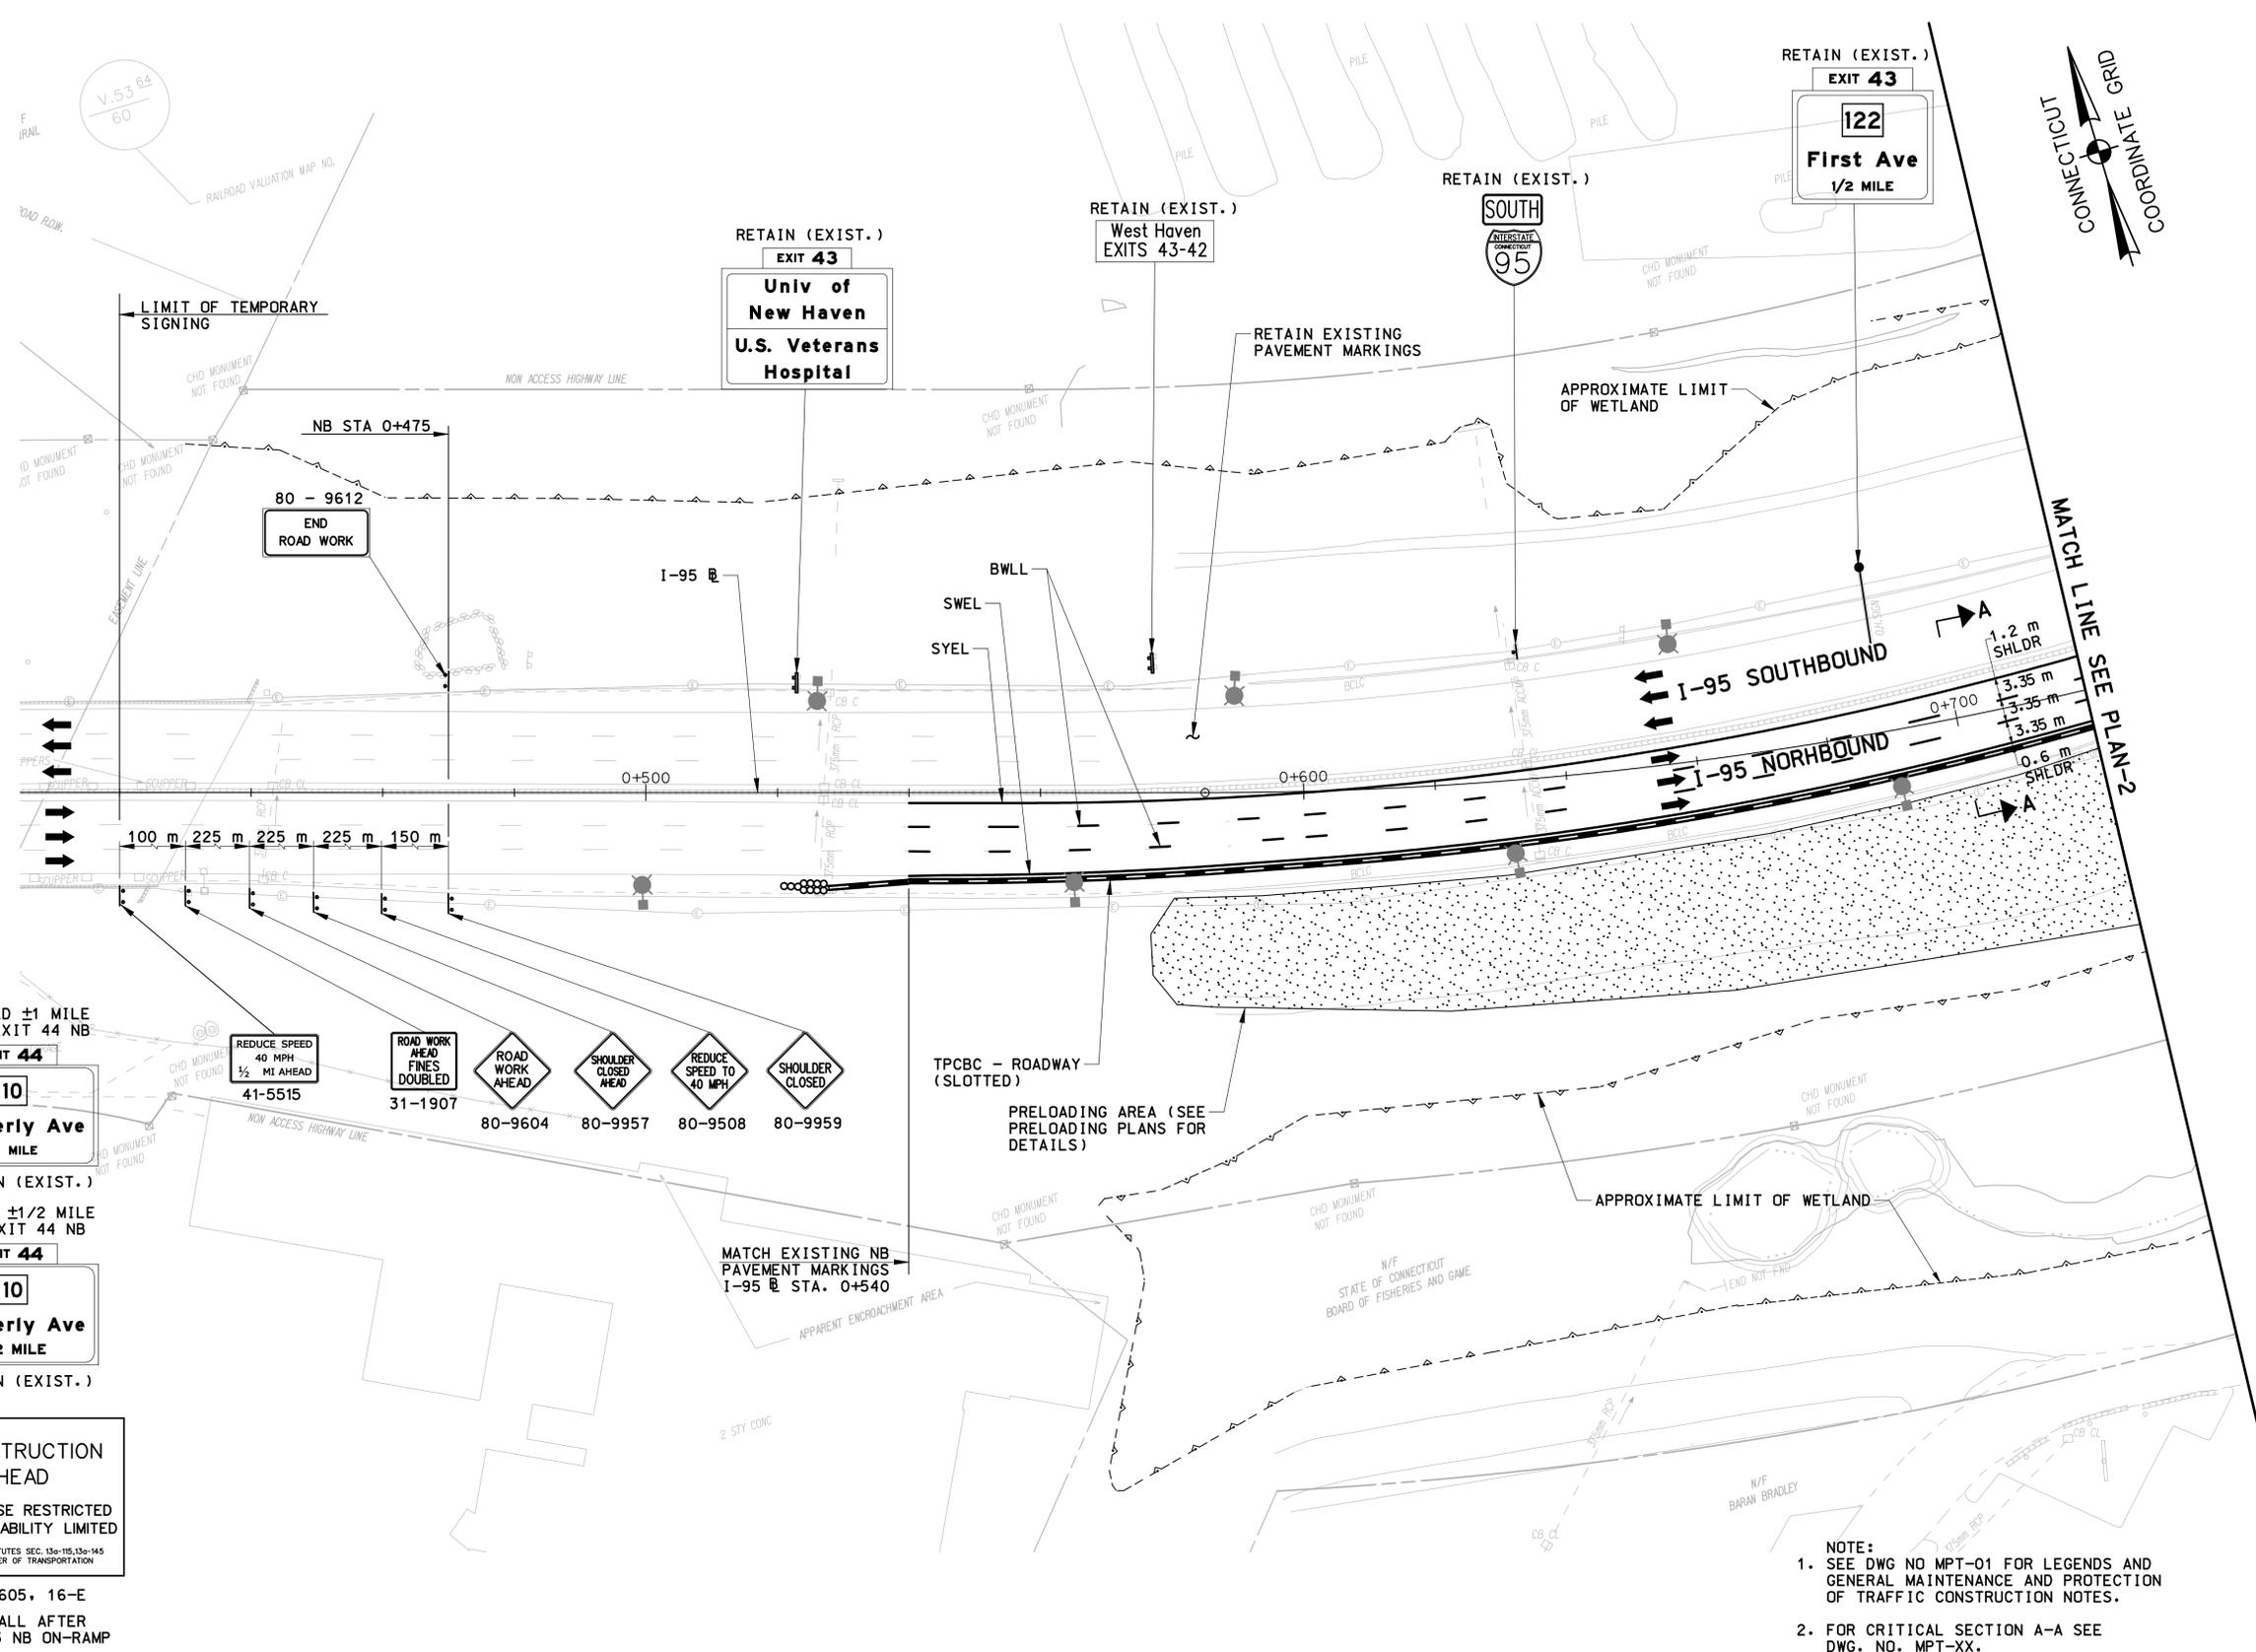


NOTE:
 1. SEE DWG NO MPT-01 FOR LEGENDS AND GENERAL MAINTENANCE AND PROTECTION OF TRAFFIC CONSTRUCTION NOTES.
 2. FOR CRITICAL SECTION A-A SEE DWG. NO. MPT-XX.

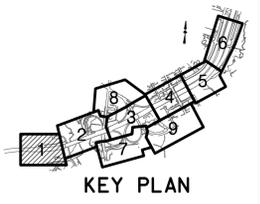

7:33:53 PM 11/13/2012 I:\vacad\projects\p018735\td\highway\contract_sheets\mpt-02-092522.dgn

REV.	DATE	DESCRIPTION	SHEET NO.

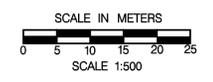

DESIGNER: R. P. TALBOT
 DRAFTER: M.C. DEEGAN
 CHECKED BY:
 DATE CHECKED:

STATE OF CONNECTICUT
 DEPARTMENT OF TRANSPORTATION

ENGINEER: PB AMERICAS, INC.
 APPROVED BY: _____ DATE: _____

PROJECT TITLE:
RECONSTRUCTION OF I-95 OVER WEST RIVER

CADD mpt-02-092522.dgn PLOTTED 11/13/2012

TOWN:
NEW HAVEN / WEST HAVEN



DRAWING TITLE:
**MPT STAGE 1A
 PLAN - 1**

PROJECT NO.:
 92-522


DRAWING NO.:
 MPT-02

SHEET NO.:

7:33:58 PM
11/23/2012
I:\vacad\projects\pb18735\td\highway\contract_sheets\mpt-03-092522.dgn

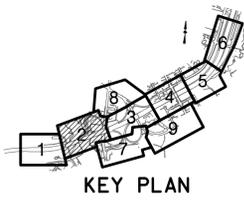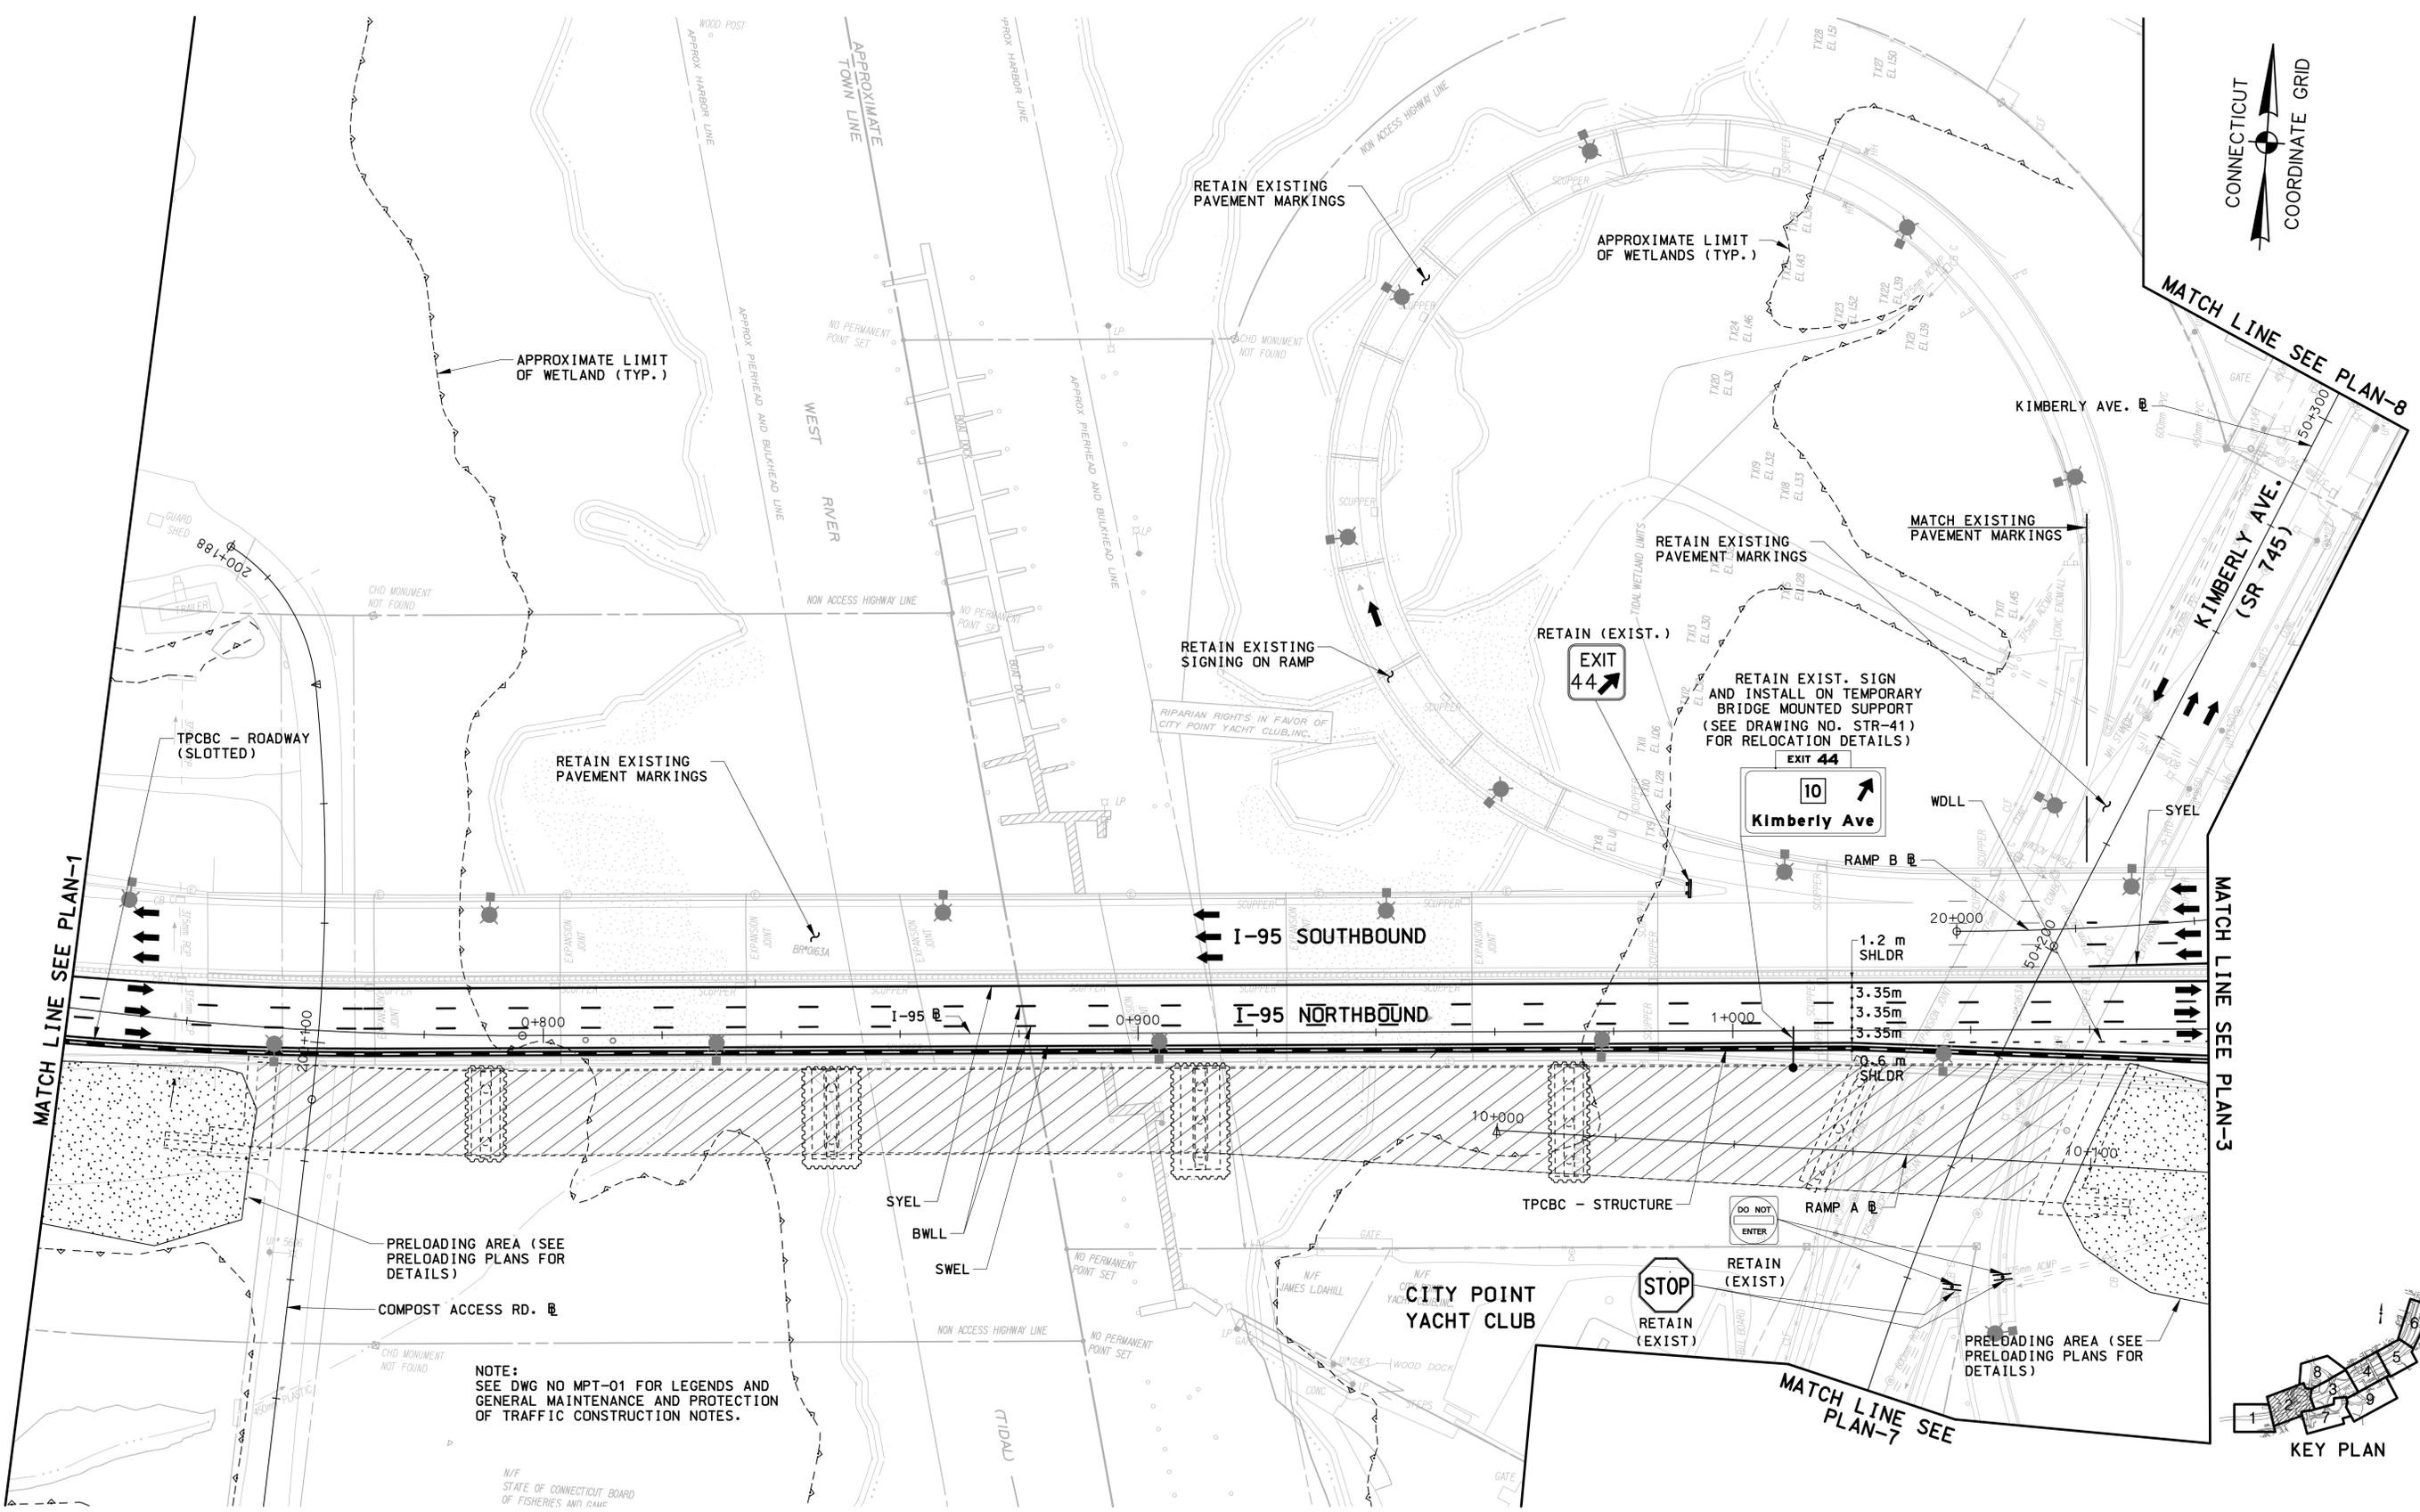

NOTE:
SEE DWG NO MPT-01 FOR LEGENDS AND
GENERAL MAINTENANCE AND PROTECTION
OF TRAFFIC CONSTRUCTION NOTES.

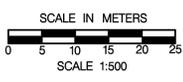

REV.	DATE	DESCRIPTION	SHEET NO.

DESIGNER: R. P. TALBOT
DRAFTER: M.C. DEEGAN
CHECKED BY:
DATE CHECKED:

STATE OF CONNECTICUT
DEPARTMENT OF TRANSPORTATION

ENGINEER: PB AMERICAS, INC.
APPROVED BY: _____ DATE: _____

PROJECT TITLE:
**RECONSTRUCTION OF I-95 OVER
WEST RIVER**


CADD mpt-03-092522.dgn PLOTTED 11/13/2012

TOWN: **NEW HAVEN / WEST HAVEN**

DRAWING TITLE:
**MPT STAGE 1A
PLAN - 2**

PROJECT NO.: **92-522**
DRAWING NO.: **MPT-03**
SHEET NO.:

7:34:05 PM
11/3/2012
I:\vacad\projects\p018735\1\highway\contract_sheets\mpt-04-092522.dgn

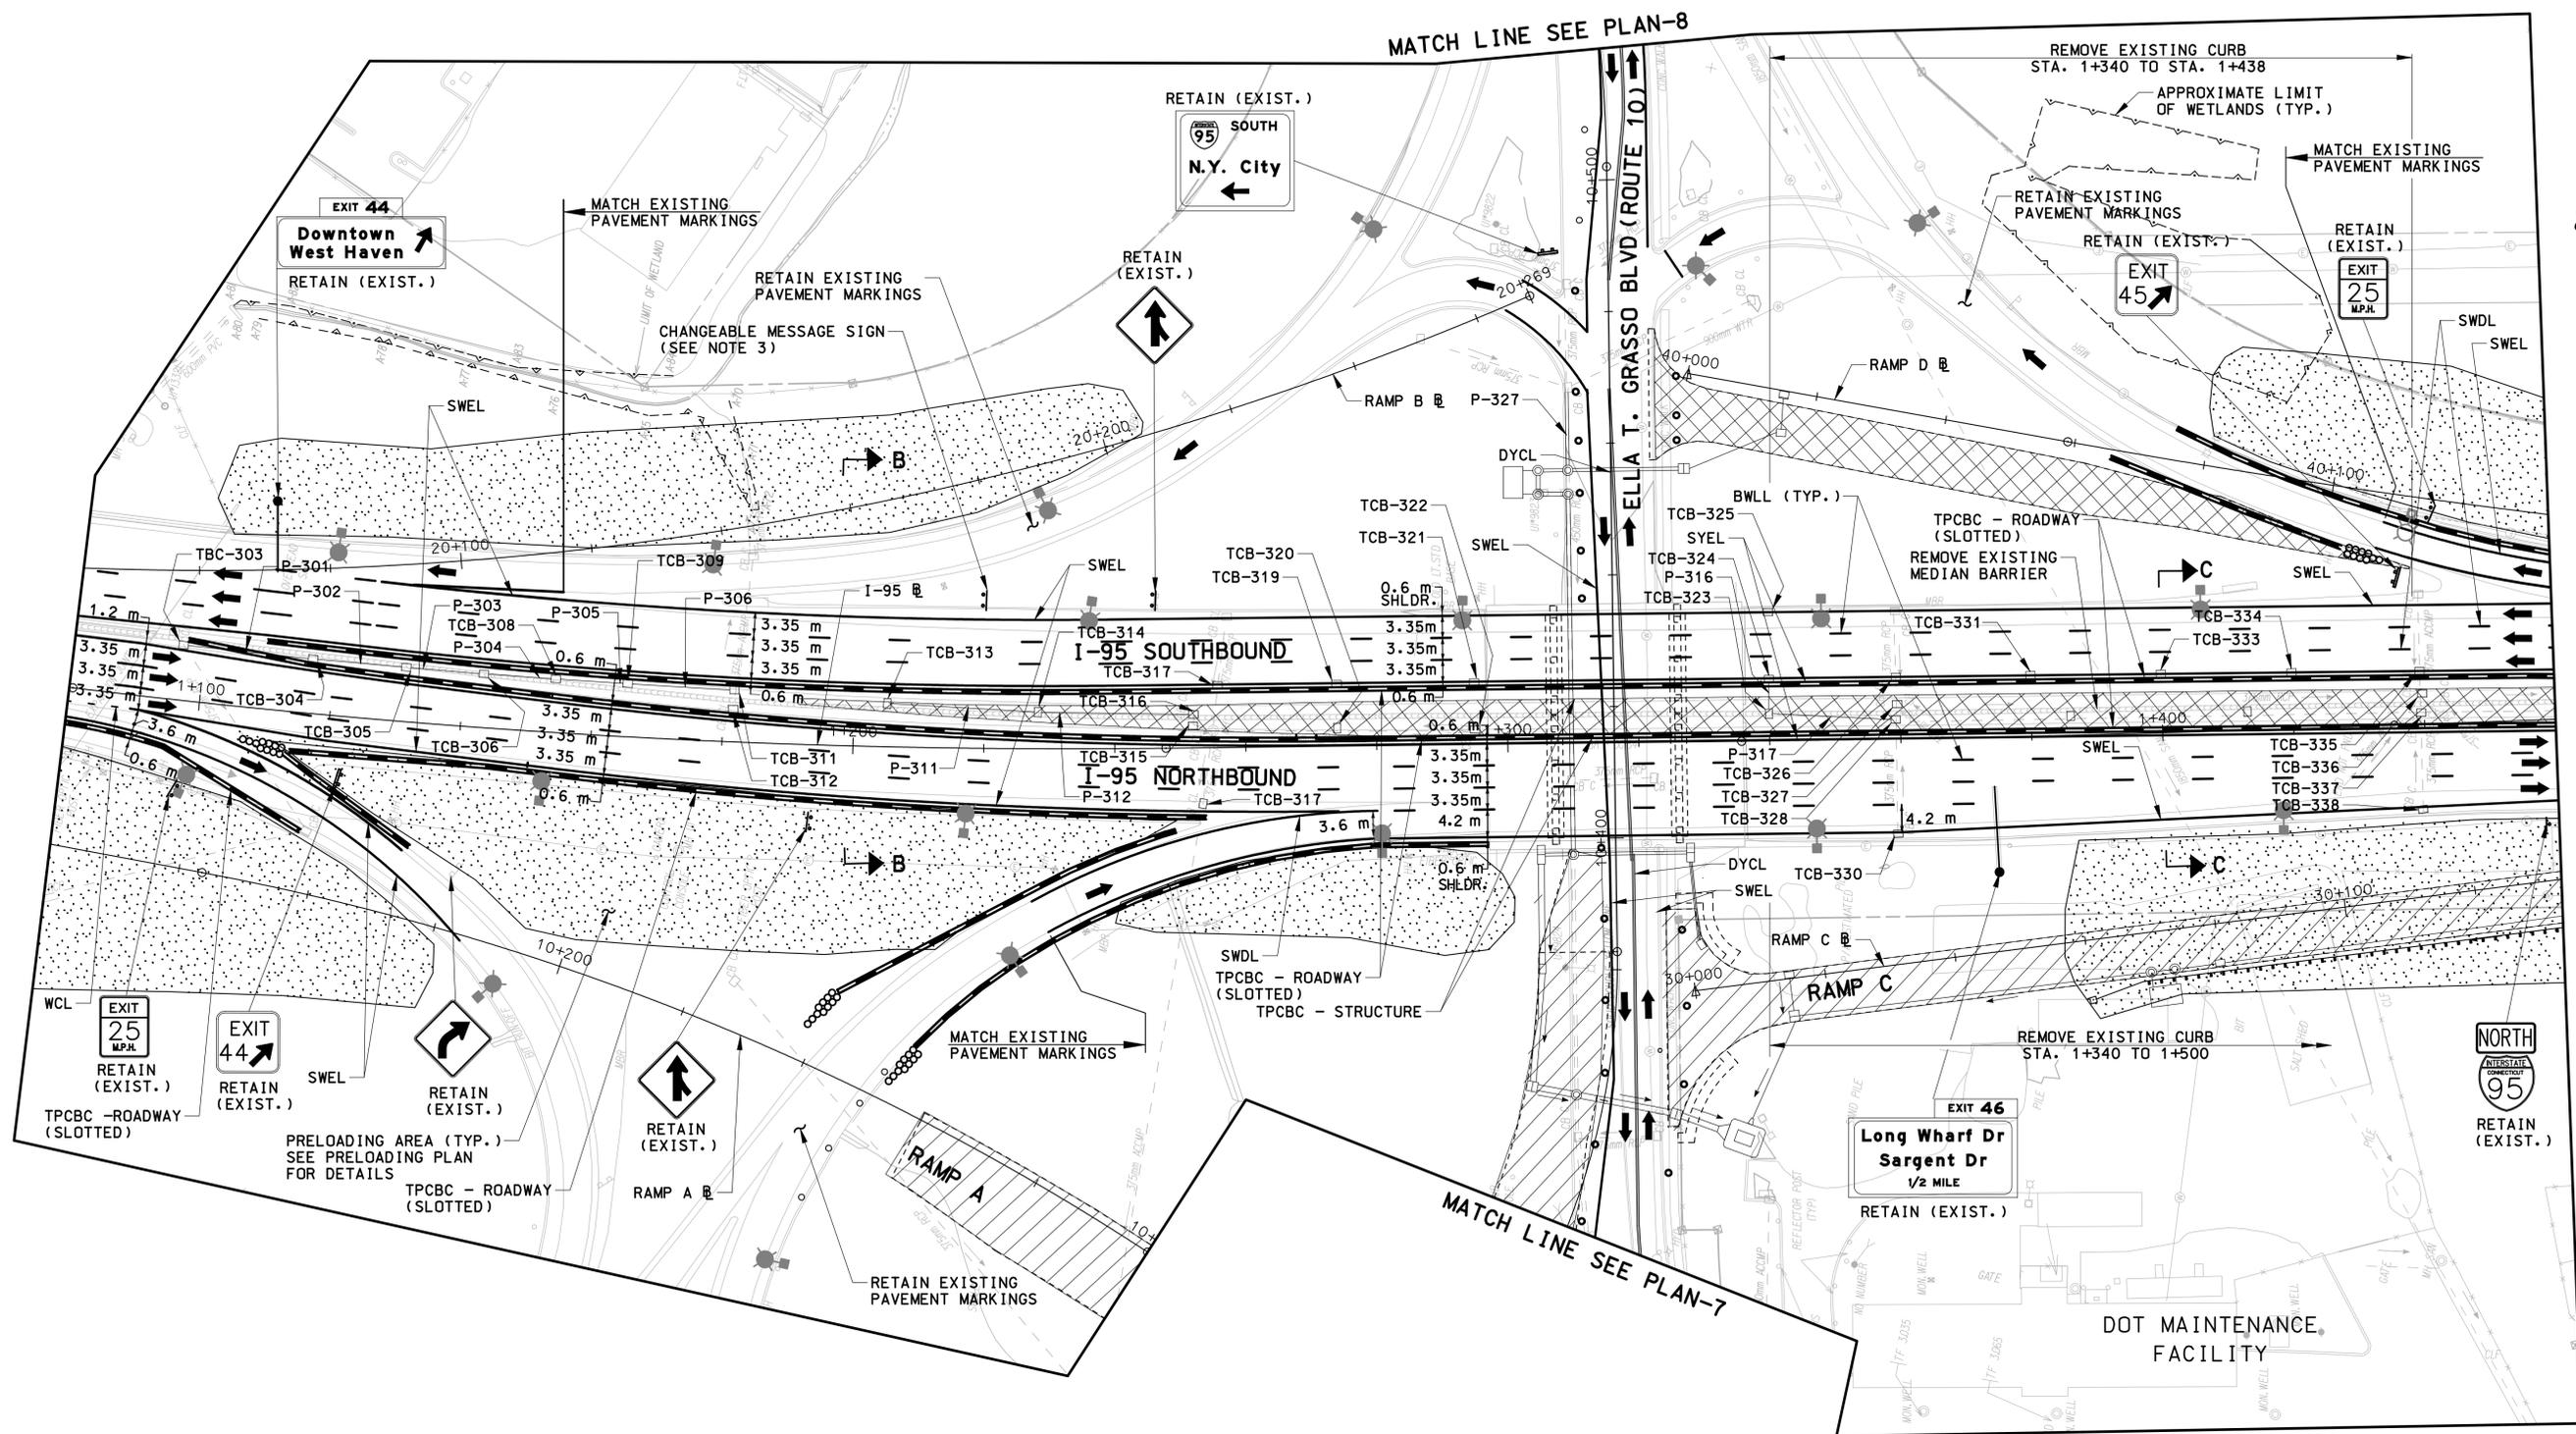


MATCH LINE SEE PLAN-8


MATCH LINE SEE PLAN-7



- NOTES:
- SEE DWG NO MPT-01 FOR LEGENDS AND GENERAL MAINTENANCE AND PROTECTION OF TRAFFIC CONSTRUCTION NOTES.
 - FOR CRITICAL SECTION B-B AND C-C SEE DWG. NO. MPT-XX.
 - CHANGEABLE MESSAGE SIGN EXIT 44 CLOSED NOTICE - 2 WEEKS IN ADVANCE OF CLOSURE.

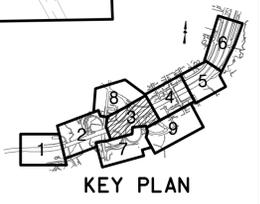

REV.	DATE	DESCRIPTION	SHEET NO.

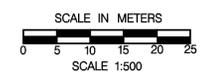

DESIGNER: R. P. TALBOT
 DRAFTER: M.C. DEEGAN
 CHECKED BY:
 DATE CHECKED:

STATE OF CONNECTICUT
 DEPARTMENT OF TRANSPORTATION

ENGINEER: PB AMERICAS, INC.
 APPROVED BY:
 DATE:

PROJECT TITLE:
 RECONSTRUCTION OF I-95 OVER
 WEST RIVER

CADD mpt-04-092522.dgn
 PLOTTED 11/13/2012



TOWN:
 NEW HAVEN / WEST HAVEN

DRAWING TITLE:
 MPT STAGE 1A
 PLAN - 3

PROJECT NO.:
 92-522

DRAWING NO.:
 MPT-04

SHEET NO.:

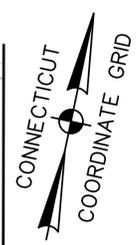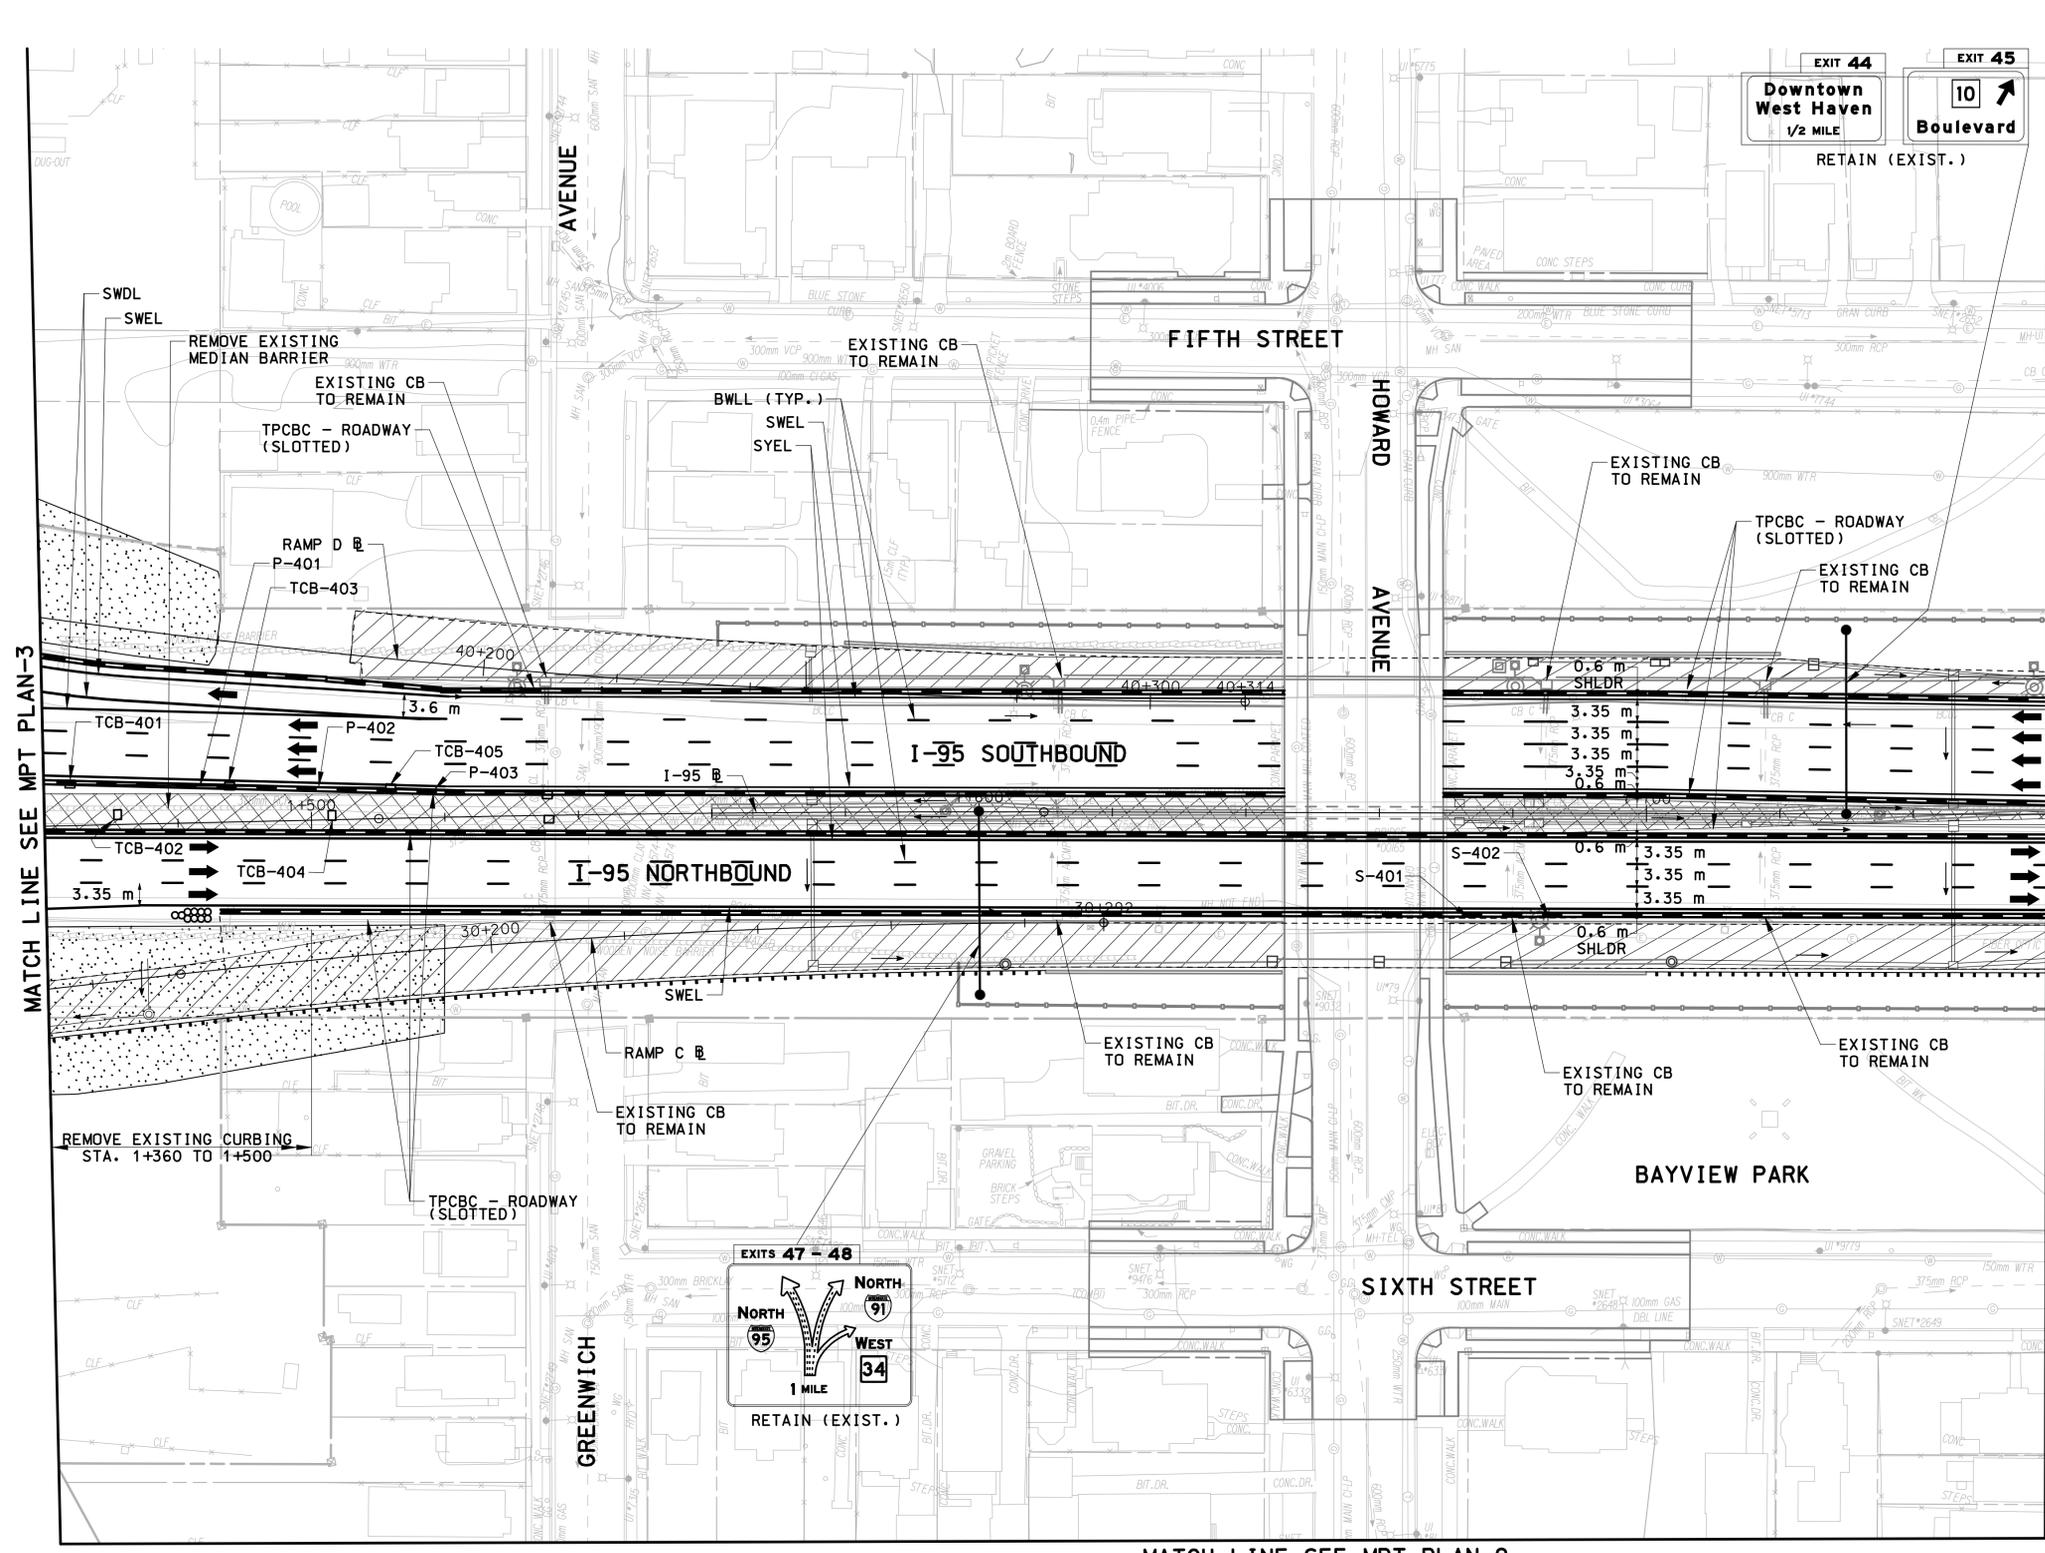


MATCH LINE SEE MPT PLAN-3

MATCH LINE SEE MPT PLAN-5


MATCH LINE SEE MPT PLAN-9

NOTE:
SEE DWG NO MPT-01 FOR LEGENDS AND
GENERAL MAINTENANCE AND PROTECTION
OF TRAFFIC CONSTRUCTION NOTES.

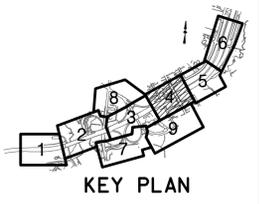

7:34:12 PM 11/3/2012 I:\vacad\projects\pb18735\1d\highway\contract_sheets\mpt-05-092522.dgn

REV.	DATE	DESCRIPTION	SHEET NO.

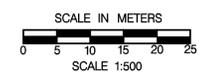

DESIGNER: R. P. TALBOT
DRAFTER: M.C. DEEGAN
CHECKED BY:
DATE CHECKED:

STATE OF CONNECTICUT
 DEPARTMENT OF TRANSPORTATION

ENGINEER: PB AMERICAS, INC.
APPROVED BY: _____ DATE: _____



PROJECT TITLE:
RECONSTRUCTION OF I-95 OVER WEST RIVER

CADD mpt-05-092522.dgn PLOTTED 11/13/2012


TOWN: **NEW HAVEN / WEST HAVEN**

DRAWING TITLE:
**MPT STAGE 1A
PLAN - 4**

PROJECT NO.: **92-522**
DRAWING NO.: **MPT-05**
SHEET NO.:

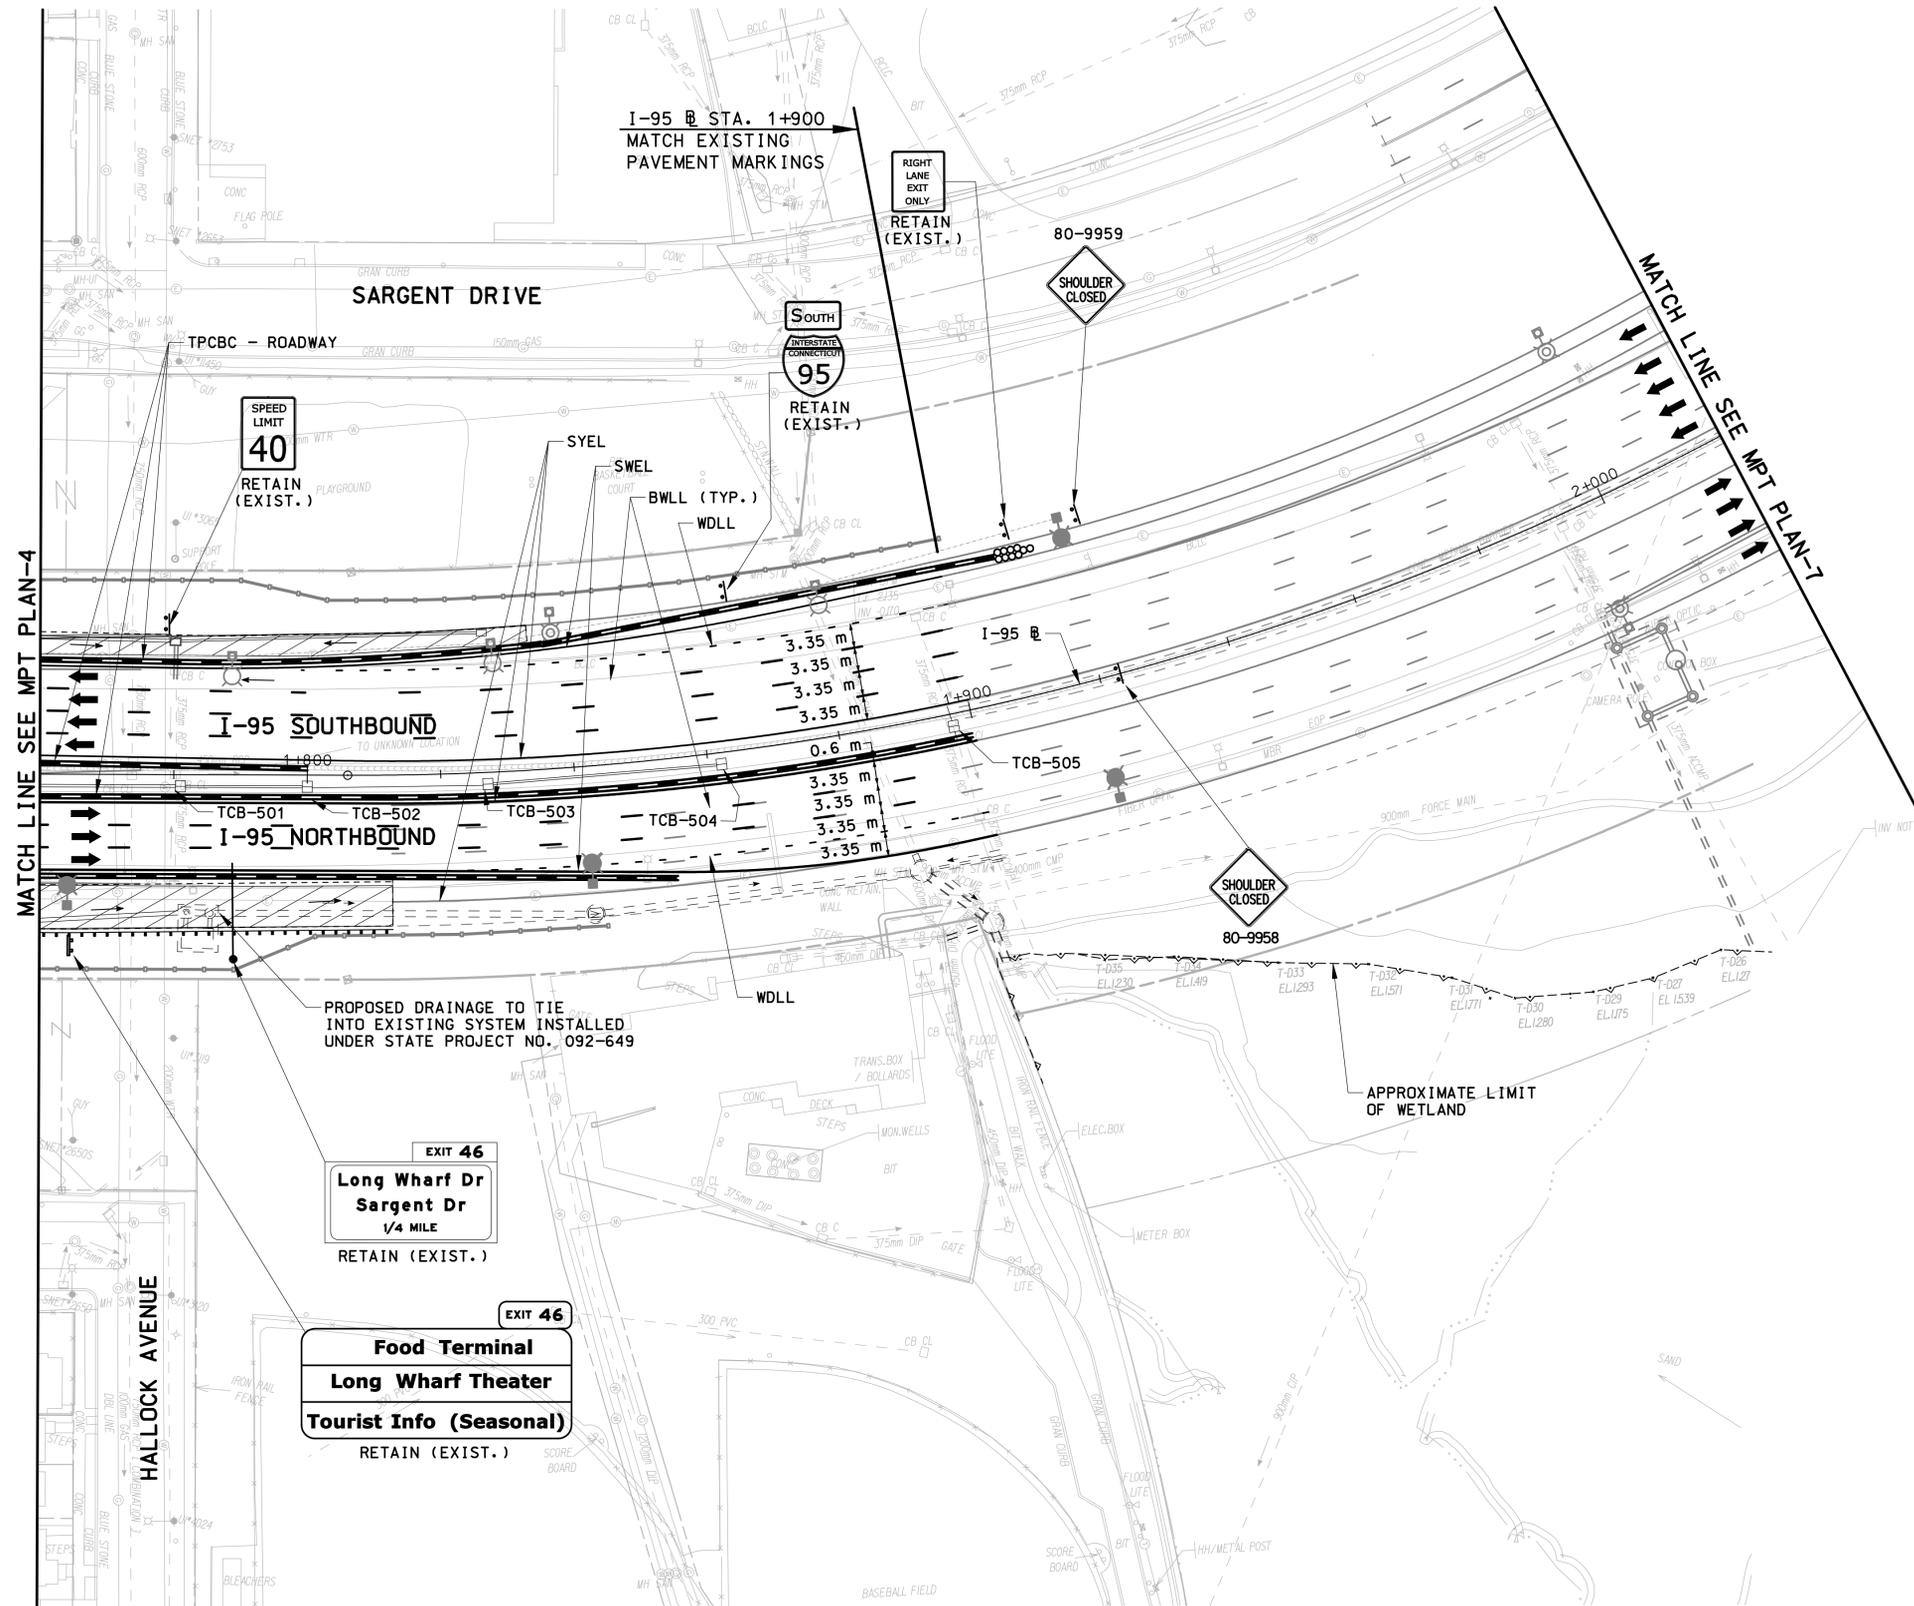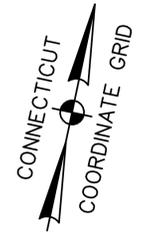


NOTE:
 SEE DWG NO MPT-01 FOR LEGENDS AND
 GENERAL MAINTENANCE AND PROTECTION
 OF TRAFFIC CONSTRUCTION NOTES.

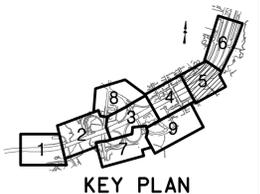

7:34:19 PM
 11/3/2012
 I:\ocadd\projects\pb18735\td\highway\contract_sheets\mpt-06-092522.dgn

REV.	DATE	DESCRIPTION	SHEET NO.

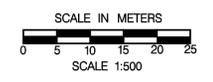

DESIGNER: R. P. TALBOT
 DRAFTER: M.C. DEEGAN
 CHECKED BY:
 DATE CHECKED:

STATE OF CONNECTICUT
DEPARTMENT OF TRANSPORTATION

ENGINEER: PB AMERICAS, INC.
 APPROVED BY: _____ DATE: _____

PROJECT TITLE:
RECONSTRUCTION OF I-95 OVER WEST RIVER

CADD mpt-06-092522.dgn PLOTTED 11/13/2012


TOWN:
NEW HAVEN / WEST HAVEN

DRAWING TITLE:
**MPT STAGE 1A
 PLAN - 5**


PROJECT NO.:
92-522

DRAWING NO.:
MPT-06


SHEET NO.:

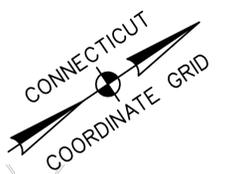

CONSTRUCTION AHEAD
ROAD USE RESTRICTED
STATE LIABILITY LIMITED
GENERAL STATUTES SEC. 13a-115, 13a-145
COMMISSIONER OF TRANSPORTATION
80-1605, 16-E

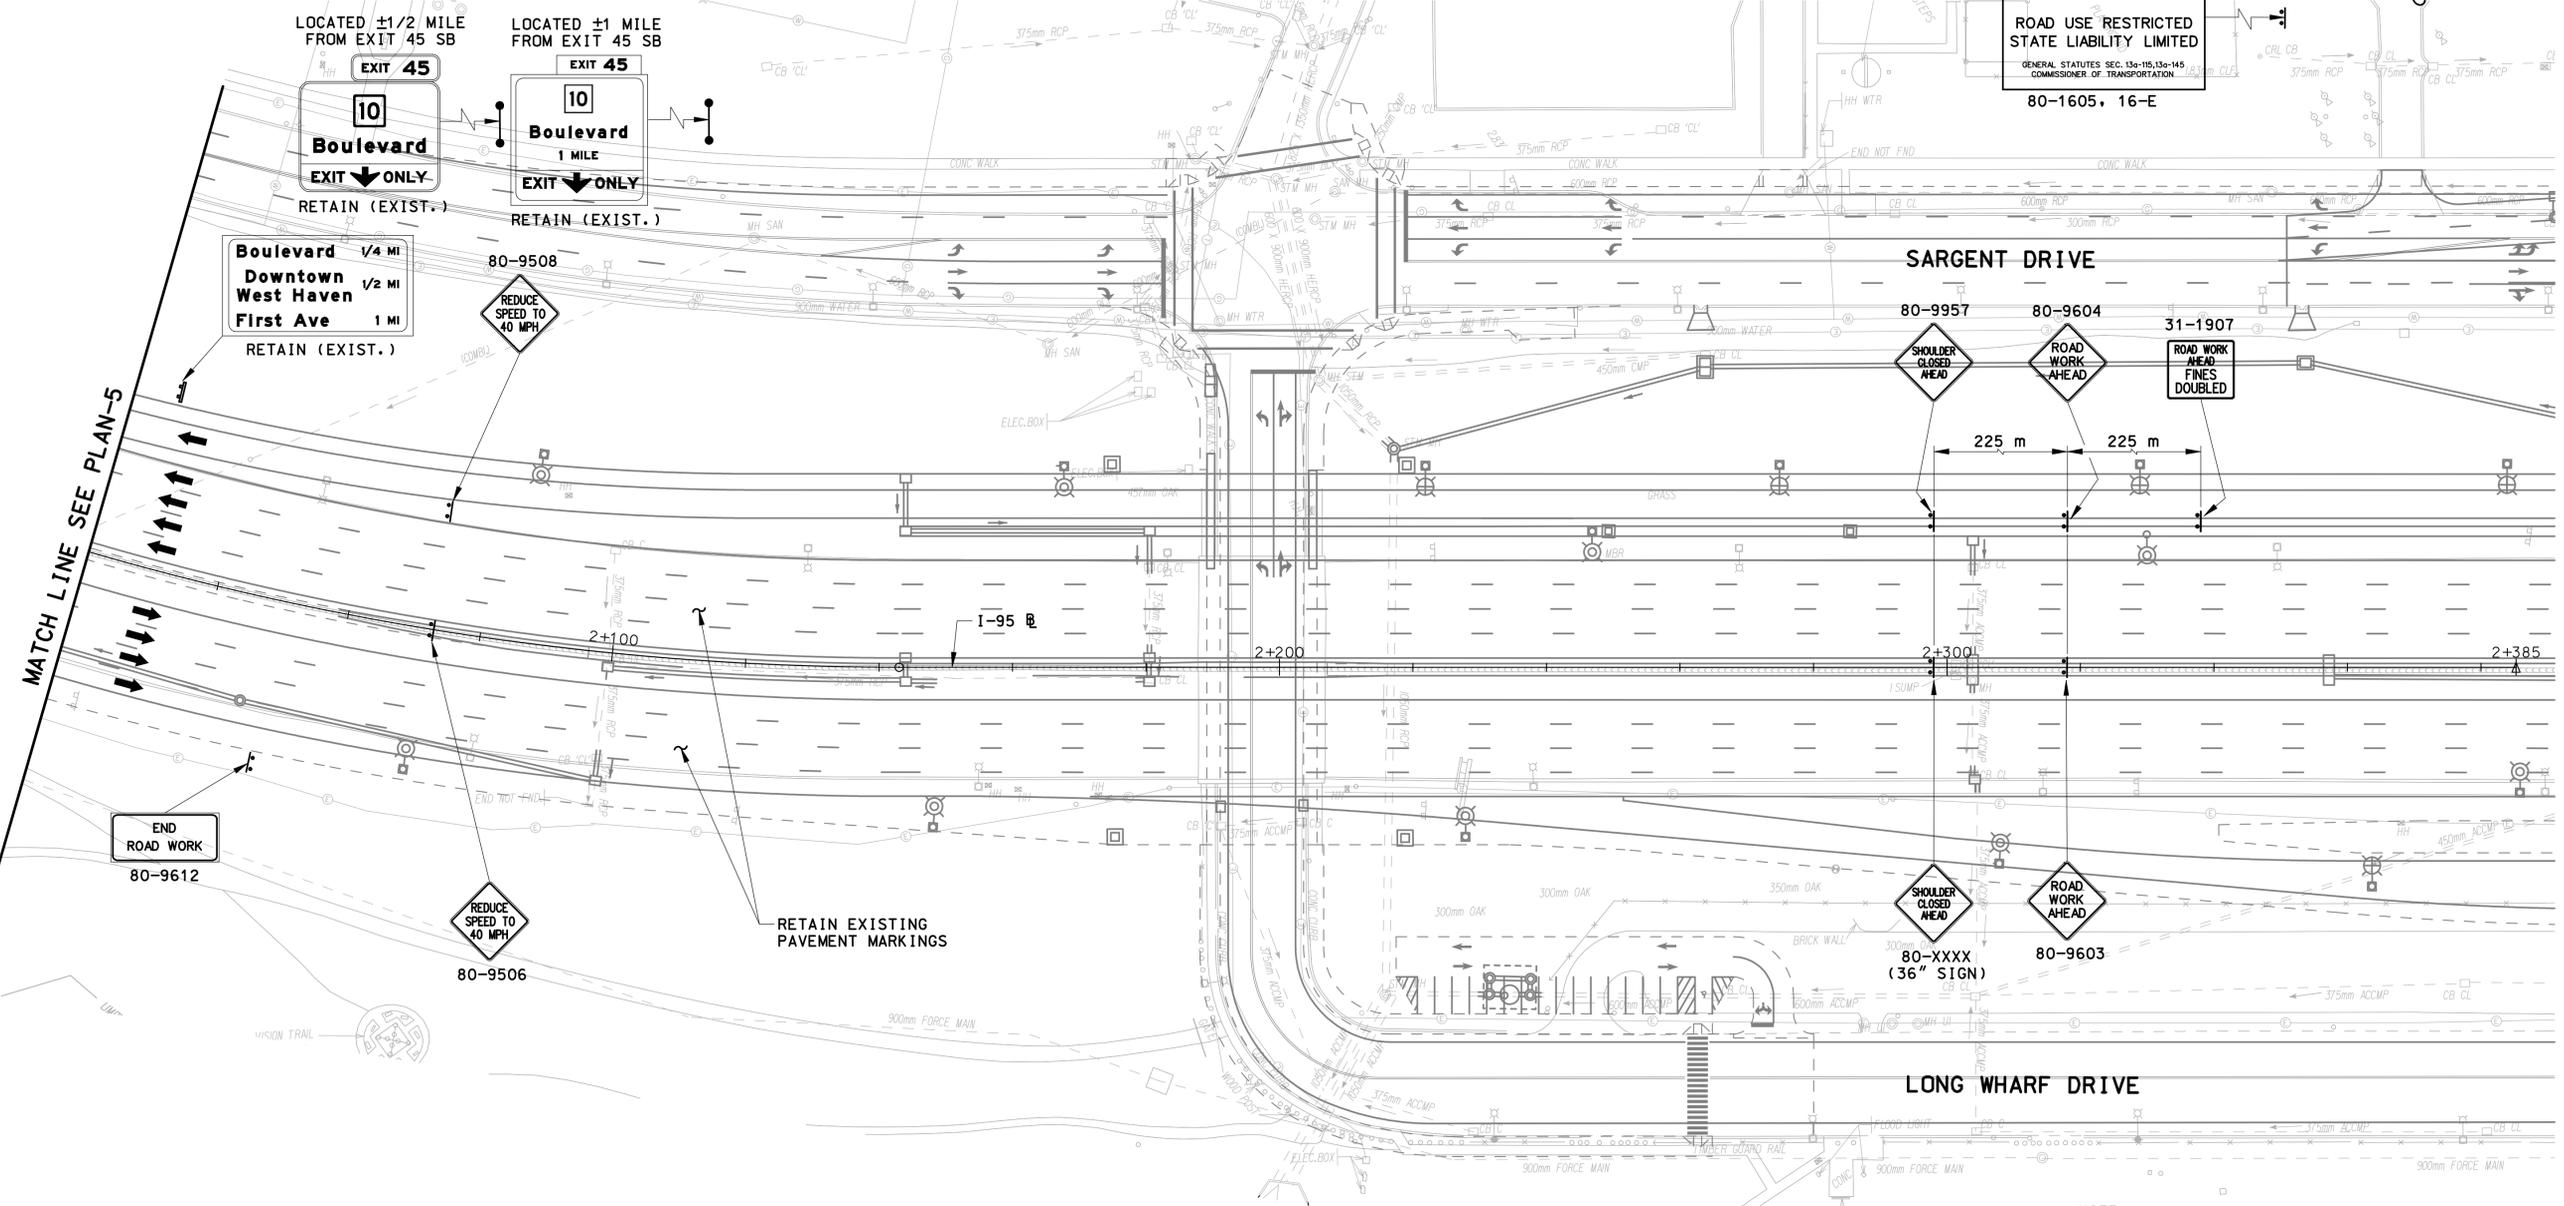


NOTE:
SEE DWG NO MPT-01 FOR LEGENDS AND
GENERAL MAINTENANCE AND PROTECTION
OF TRAFFIC CONSTRUCTION NOTES.

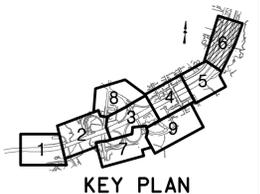

7:34:25 PM 11/3/2012 I:\vacad\projects\p018735\1d\highway\contract_sheets\mpt-07-092522.dgn

REV.	DATE	DESCRIPTION	SHEET NO

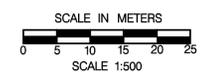

DESIGNER: R. P. TALBOT
DRAFTER: M.C. DEEGAN
CHECKED BY:
DATE CHECKED:



STATE OF CONNECTICUT
DEPARTMENT OF TRANSPORTATION

ENGINEER: PB AMERICAS, INC.
APPROVED BY: _____ DATE: _____

PROJECT TITLE:
RECONSTRUCTION OF I-95 OVER WEST RIVER
CADD mpt-07-092522.dgn PLOTTED 11/13/2012

TOWN:
NEW HAVEN / WEST HAVEN
DRAWING TITLE:
MPT STAGE 1A PLAN - 6

PROJECT NO.: 92-522
DRAWING NO.: MPT-07
SHEET NO.:

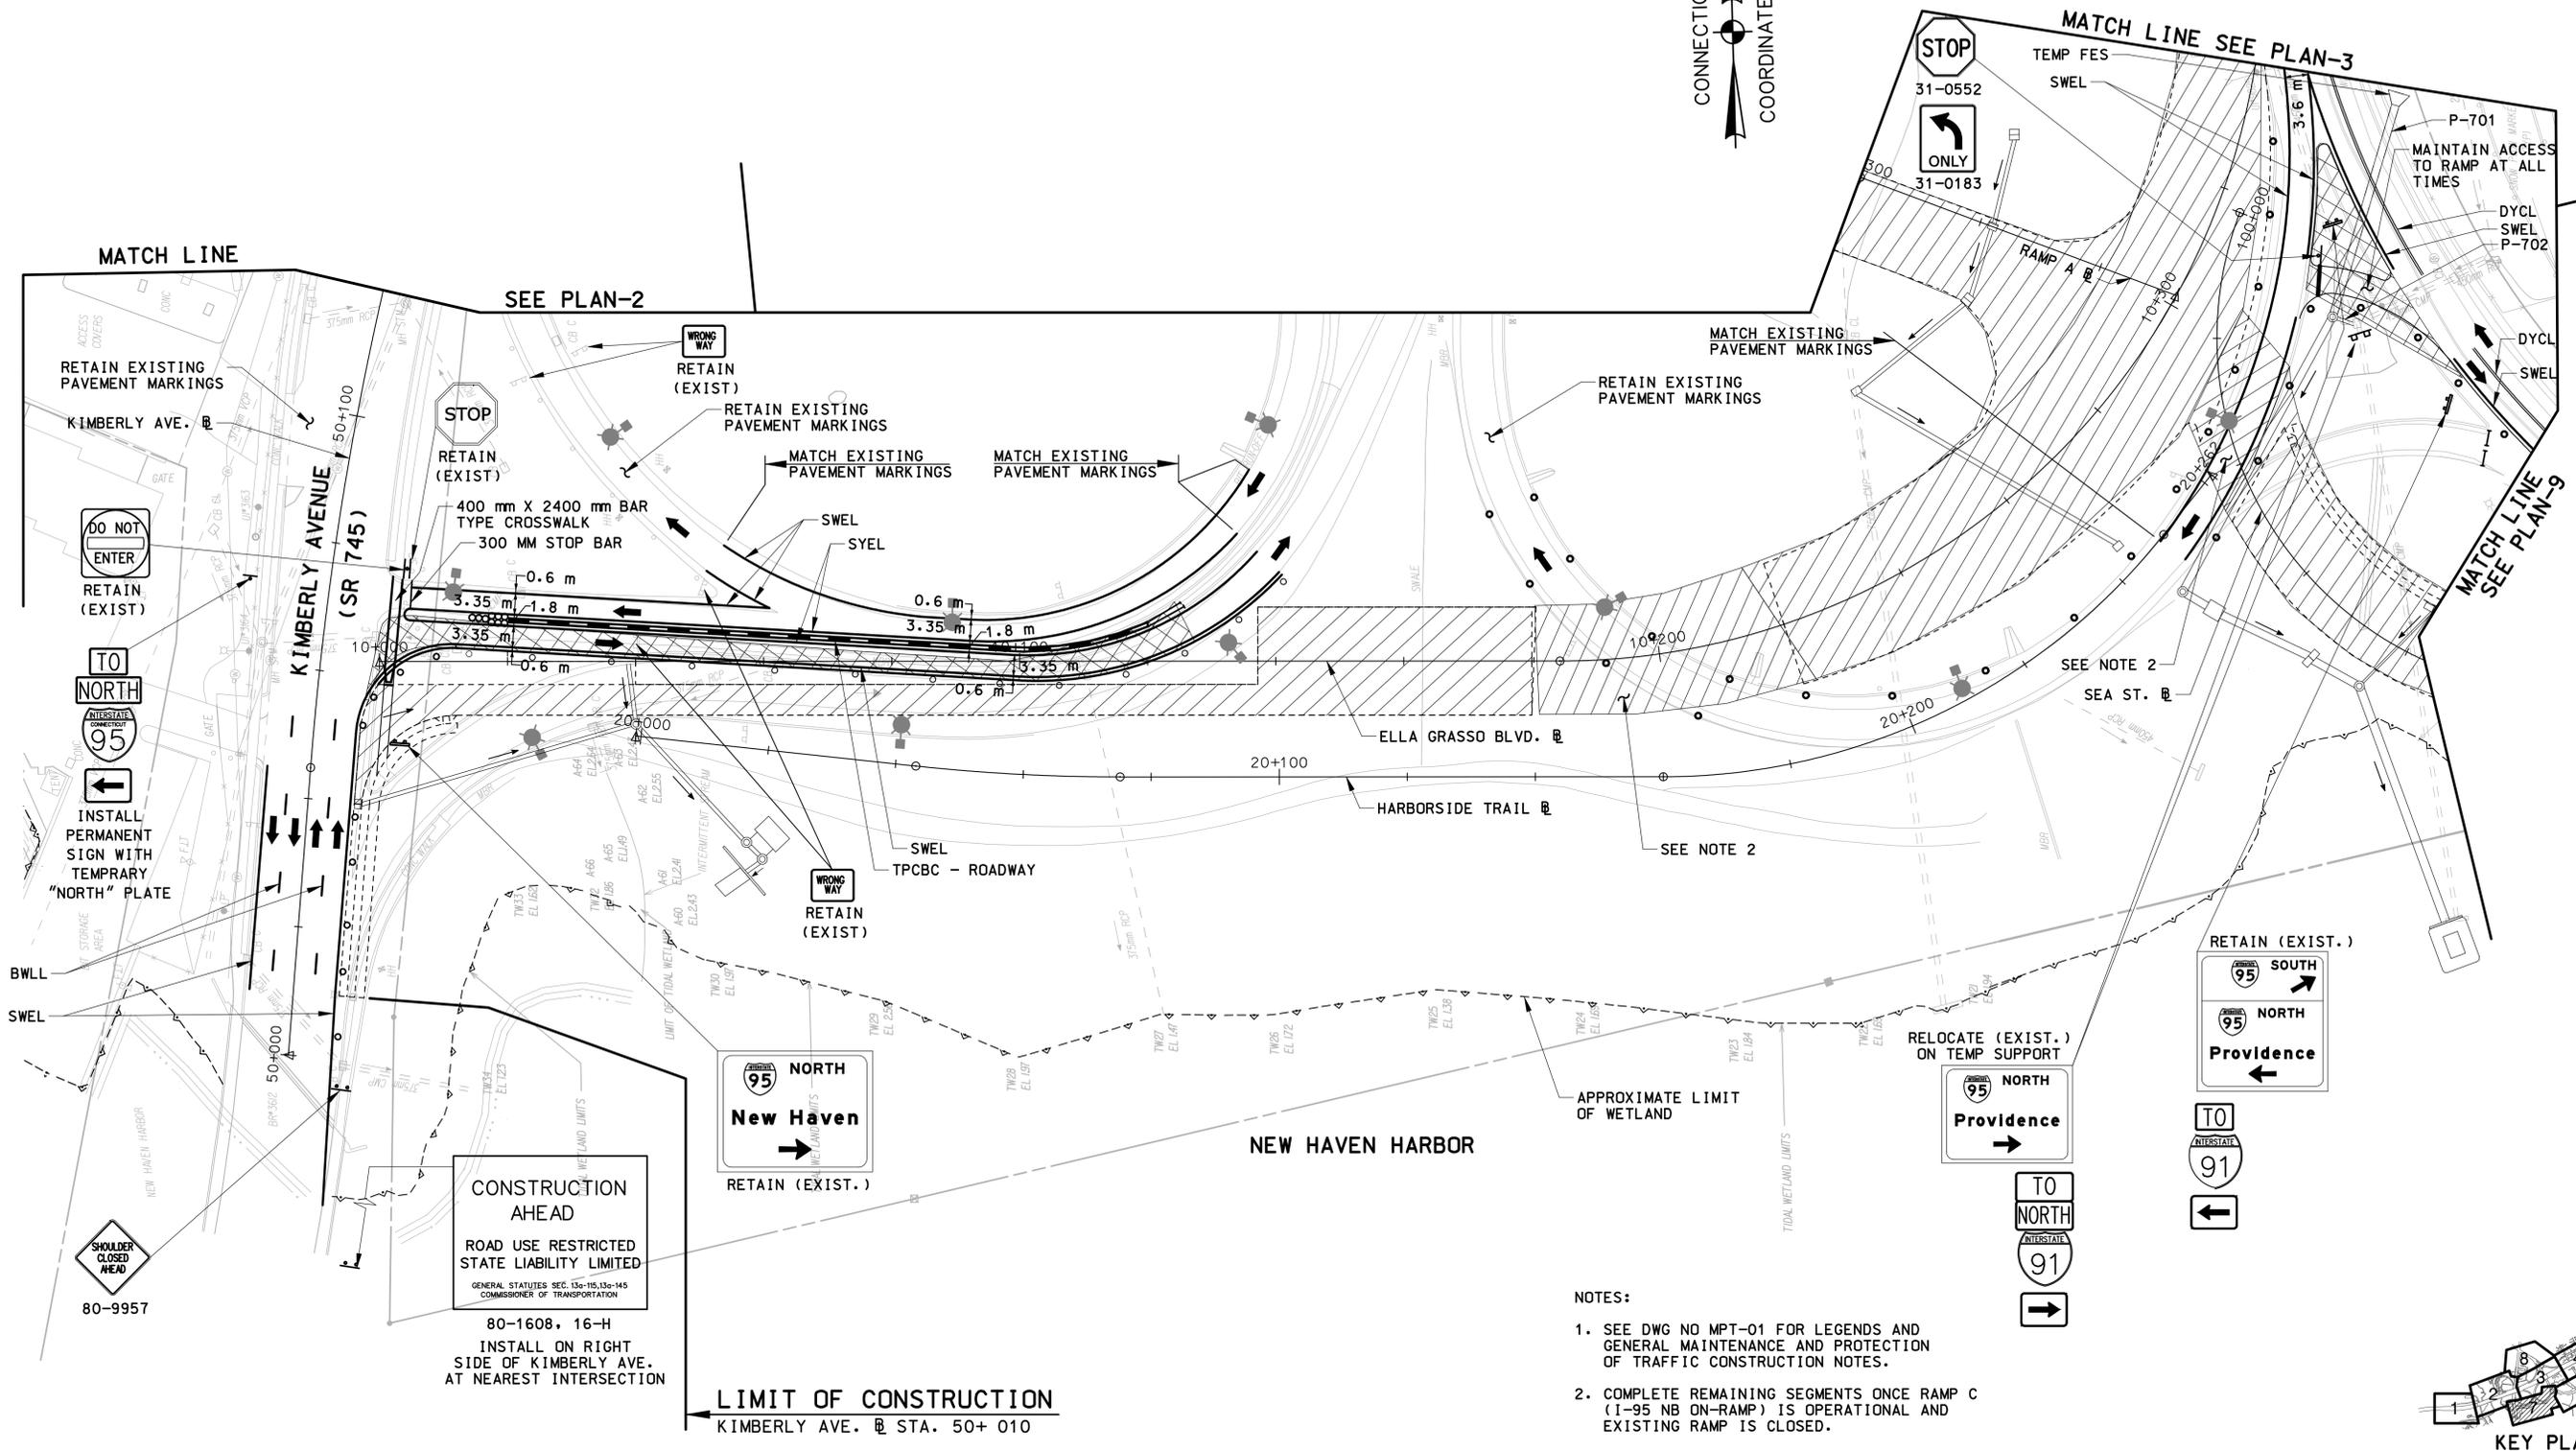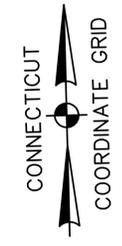

MATCH LINE

SEE PLAN-2

MATCH LINE SEE PLAN-3



MATCH LINE SEE PLAN-9

CONSTRUCTION AHEAD
 ROAD USE RESTRICTED
 STATE LIABILITY LIMITED
GENERAL STATUTES SEC. 13a-115, 13a-145
 COMMISSIONER OF TRANSPORTATION
 80-1608. 16-H
 INSTALL ON RIGHT
 SIDE OF KIMBERLY AVE.
 AT NEAREST INTERSECTION

LIMIT OF CONSTRUCTION
 KIMBERLY AVE. @ STA. 50+ 010


NOTES:

- SEE DWG NO MPT-01 FOR LEGENDS AND GENERAL MAINTENANCE AND PROTECTION OF TRAFFIC CONSTRUCTION NOTES.
- COMPLETE REMAINING SEGMENTS ONCE RAMP C (I-95 NB ON-RAMP) IS OPERATIONAL AND EXISTING RAMP IS CLOSED.

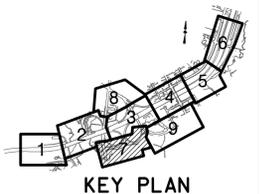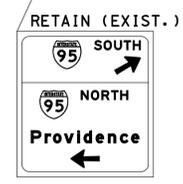

7:34:31 PM 11/3/2012 T:\vacad\projects\p018735\1d\highway\contract_sheets\mpt-08-092522.dgn

REV.	DATE	DESCRIPTION	SHEET NO

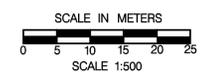

DESIGNER: R. P. TALBOT
 DRAFTER: M.C. DEEGAN
 CHECKED BY:
 DATE CHECKED:

STATE OF CONNECTICUT
 DEPARTMENT OF TRANSPORTATION

ENGINEER: PB AMERICAS, INC.
 APPROVED BY: _____ DATE: _____

PROJECT TITLE:
RECONSTRUCTION OF I-95 OVER WEST RIVER

CADD mpt-08-092522.dgn PLOTTED 11/13/2012

TOWN:
NEW HAVEN / WEST HAVEN

DRAWING TITLE:
**MPT STAGE 1A
 PLAN - 7**

PROJECT NO.:
92-522

DRAWING NO.:
MPT-08

SHEET NO.:

CONSTRUCTION AHEAD
 ROAD USE RESTRICTED
 STATE LIABILITY LIMITED
GENERAL STATUTES SEC. 13a-115, 13a-145
 COMMISSIONER OF TRANSPORTATION
 80-1608, 16-H

CONSTRUCTION AHEAD
 ROAD USE RESTRICTED
 STATE LIABILITY LIMITED
GENERAL STATUTES SEC. 13a-115, 13a-145
 COMMISSIONER OF TRANSPORTATION
 80-1613, 16-M



LIMIT OF CONSTRUCTION
 ELLA GRASSO BLVD. STA. 10+640

MATCH EXISTING PAVEMENT MARKINGS

MATCH EXISTING PAVEMENT MARKINGS



MATCH EXISTING PAVEMENT MARKINGS

MATCH LINE SEE PLAN-3


MATCH LINE SEE PLAN-2

NOTE:
 SEE DWG NO MPT-01 FOR LEGENDS AND
 GENERAL MAINTENANCE AND PROTECTION
 OF TRAFFIC CONSTRUCTION NOTES.



7:34:36 PM 11/13/2012 T:\vacad\projects\p018735\td\highway\contract_sheets\mpt-09-092522.dgn

REV.	DATE	DESCRIPTION	SHEET NO.

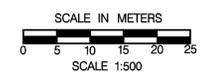

DESIGNER: R. P. TALBOT
 DRAFTER: M.C. DEEGAN
 CHECKED BY:
 DATE CHECKED:



STATE OF CONNECTICUT
 DEPARTMENT OF TRANSPORTATION

ENGINEER: PB AMERICAS, INC.
 APPROVED BY: _____ DATE: _____

PROJECT TITLE:
RECONSTRUCTION OF I-95 OVER WEST RIVER
 CADD mpt-09-092522.dgn PLOTTED 11/13/2012


TOWN: **NEW HAVEN / WEST HAVEN**
 DRAWING TITLE:
MPT STAGE 1A PLAN-8

PROJECT NO.: **92-522**
 DRAWING NO.: **MPT-09**
 SHEET NO.:

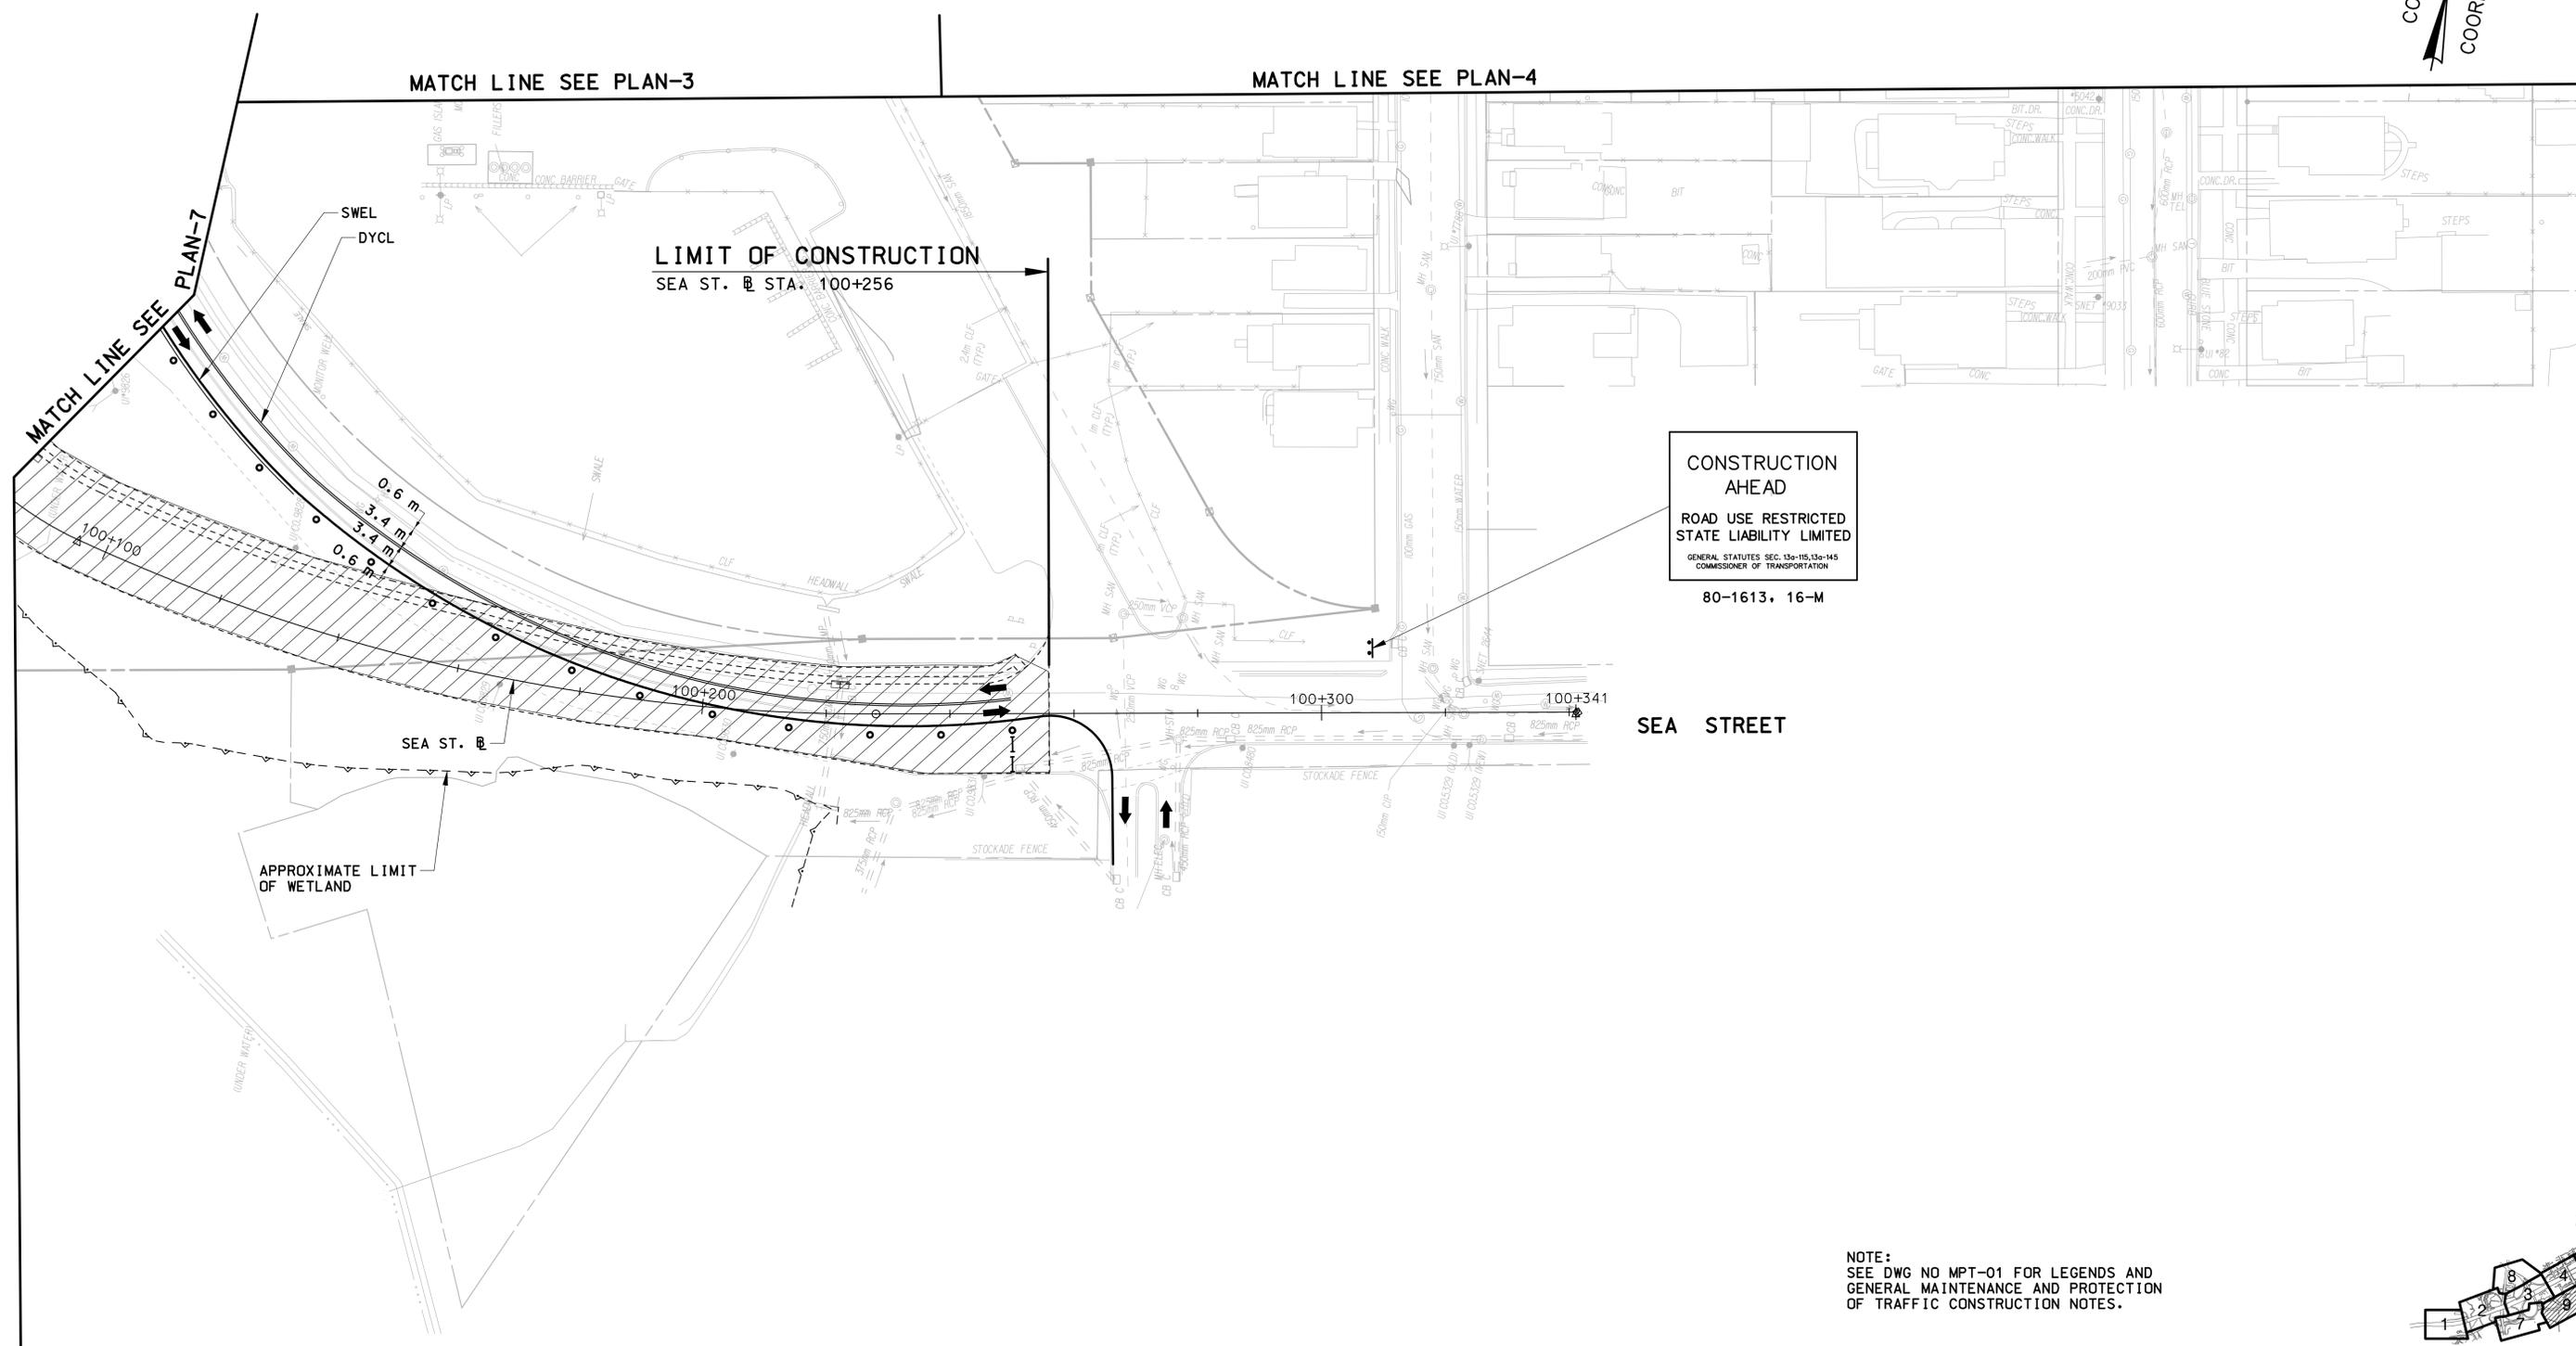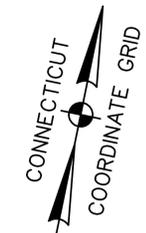


CONSTRUCTION AHEAD
 ROAD USE RESTRICTED
 STATE LIABILITY LIMITED
GENERAL STATUTES SEC. 13a-115, 13a-145
 COMMISSIONER OF TRANSPORTATION
 80-1613, 16-M

NOTE:
 SEE DWG NO MPT-01 FOR LEGENDS AND
 GENERAL MAINTENANCE AND PROTECTION
 OF TRAFFIC CONSTRUCTION NOTES.

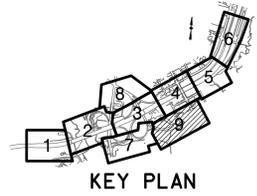

7:34:41 PM 11/3/2012 I:\vacad\projects\p018735\1d\highway\contract_sheets\mpt-10-092522.dgn

REV.	DATE	DESCRIPTION	SHEET NO

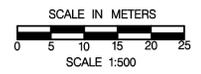

DESIGNER: R. P. TALBOT
 DRAFTER: M.C. DEEGAN
 CHECKED BY:
 DATE CHECKED:



STATE OF CONNECTICUT
 DEPARTMENT OF TRANSPORTATION

ENGINEER: PB AMERICAS, INC.
 APPROVED BY: _____ DATE: _____

PROJECT TITLE:
RECONSTRUCTION OF I-95 OVER WEST RIVER
 CADD mpt-10-092522.dgn PLOTTED 11/13/2012

TOWN:
 NEW HAVEN / WEST HAVEN
 DRAWING TITLE:
MPT STAGE 1A PLAN-9

PROJECT NO.: 92-522
 DRAWING NO.: MPT-10
 SHEET NO.:

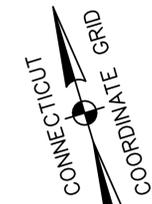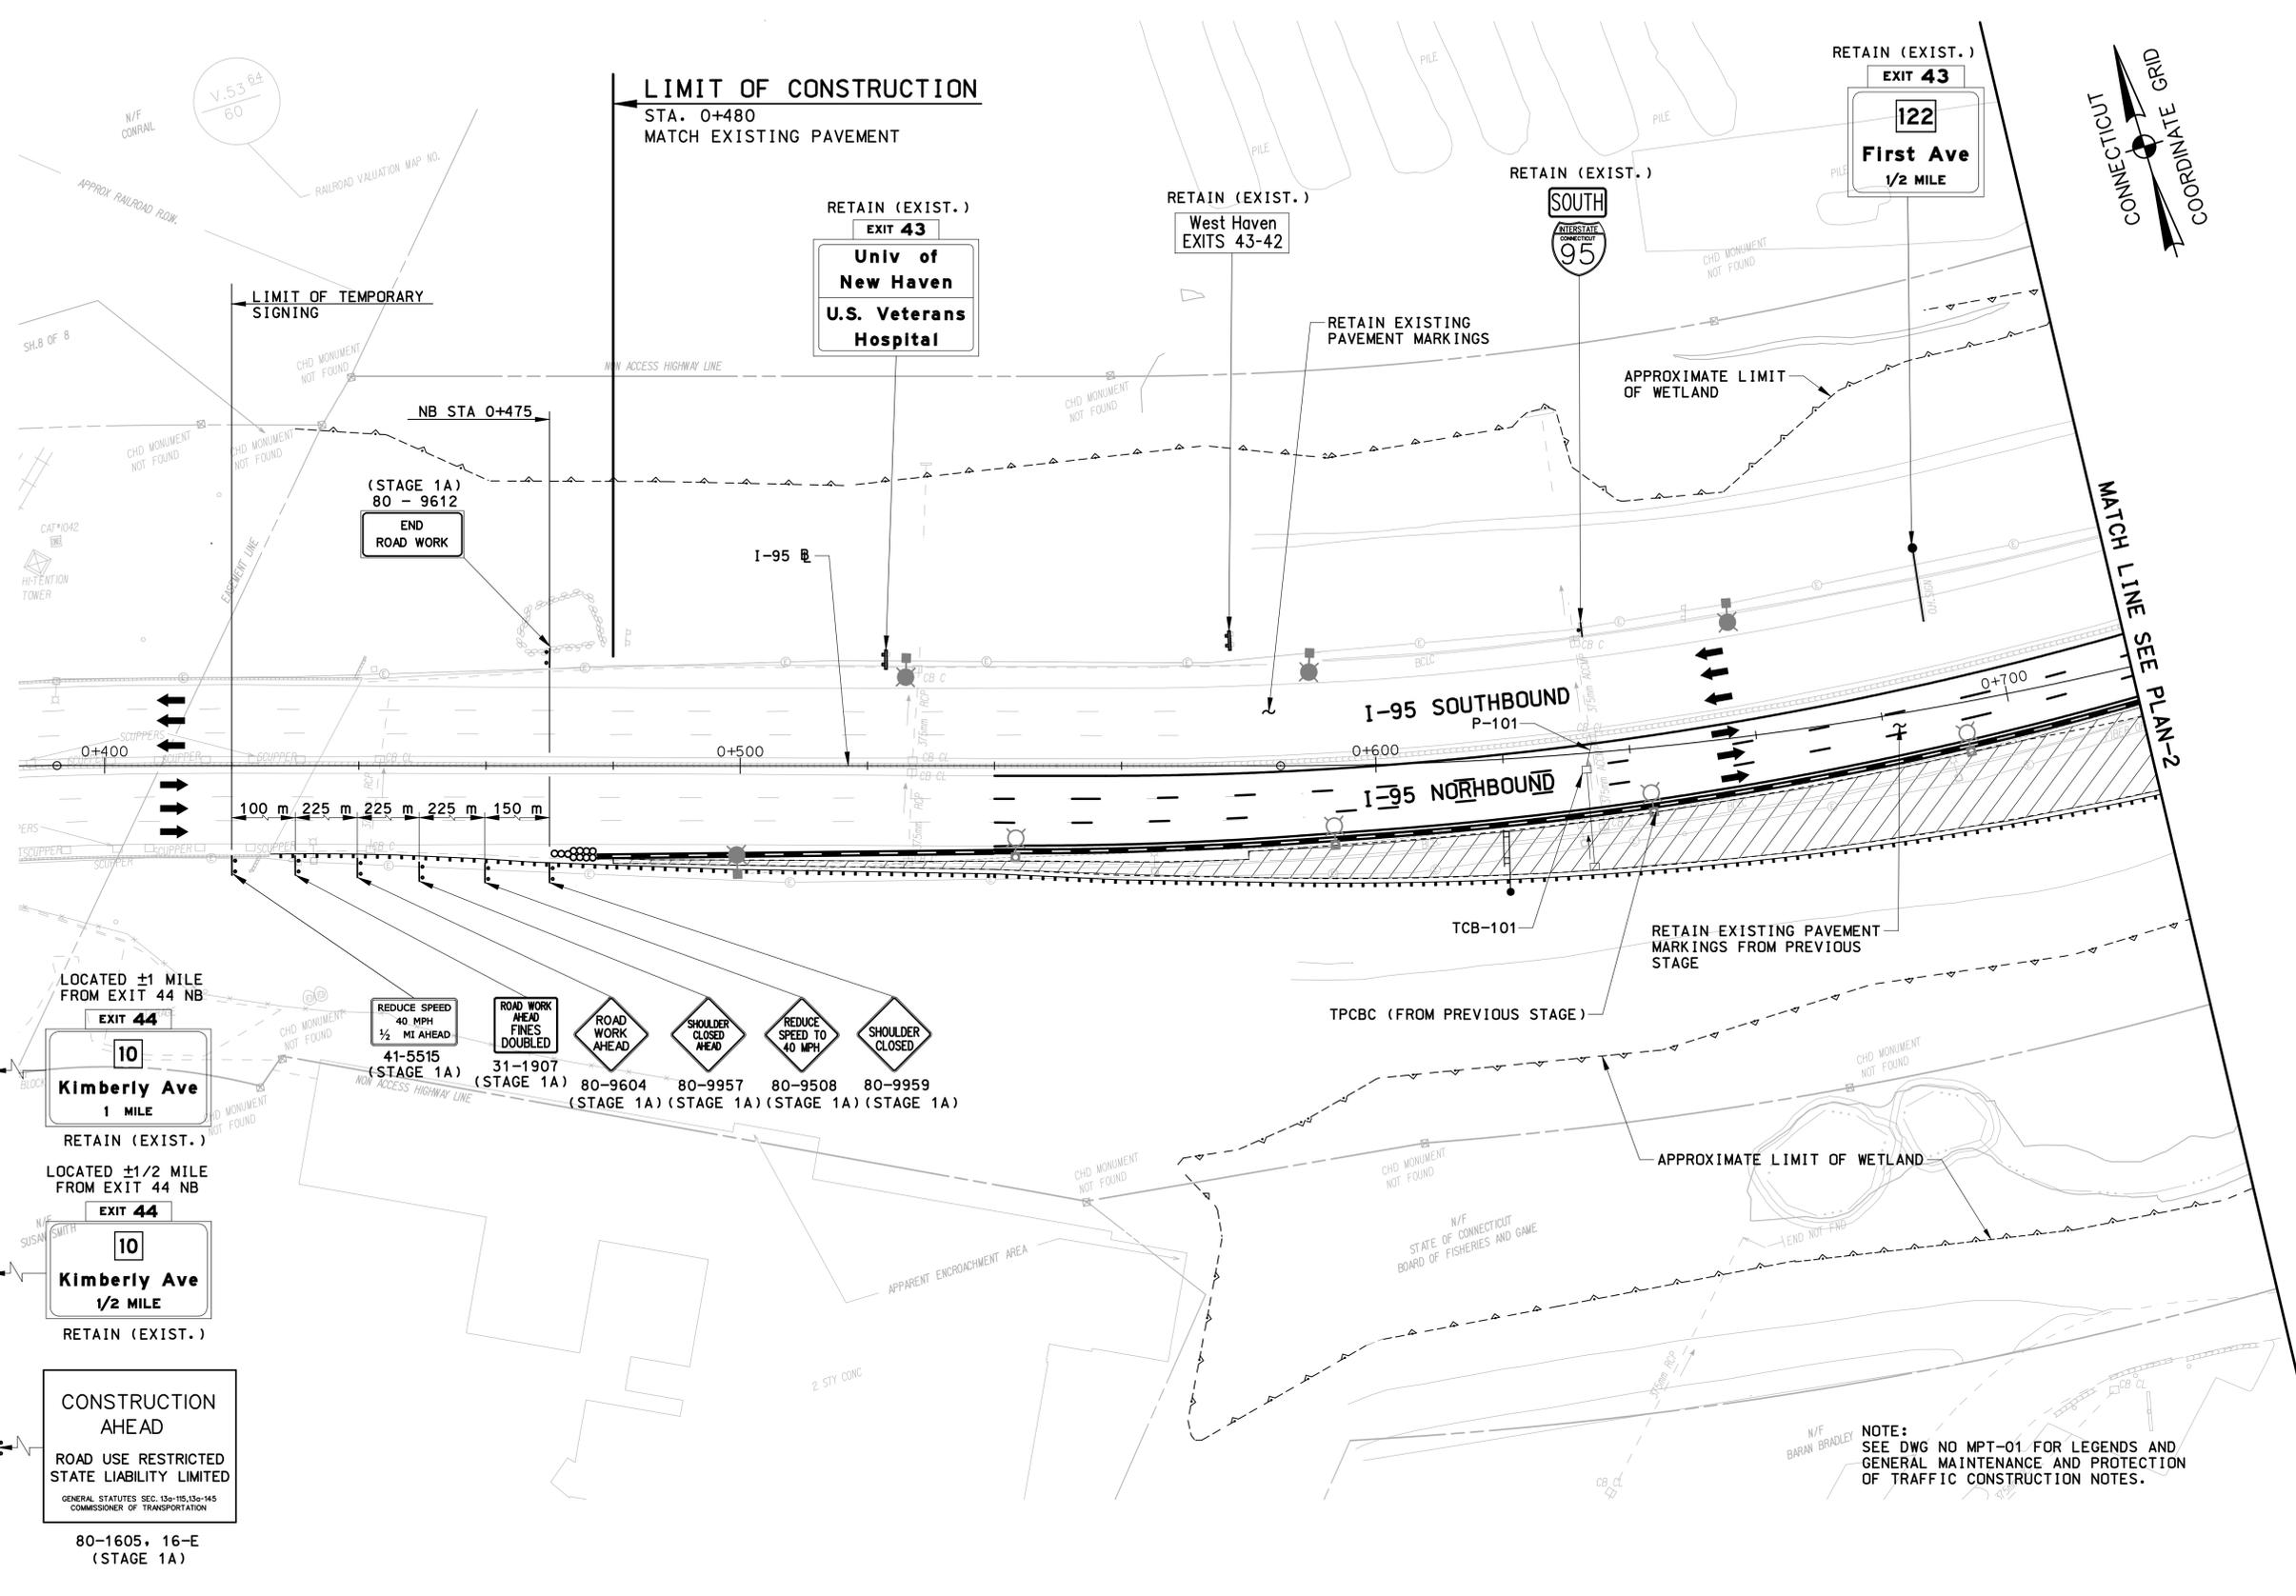



MATCH LINE SEE PLAN-2




7:34:46 PM
11/3/2012
I:\vacad\projects\pb18735\td\highway\contract_sheets\mpt-11-092522.dgn

SCALE IN METERS 0 5 10 15 20 25 SCALE 1:500		DESIGNER: R. P. TALBOT DRAFTER: M.C. DEEGAN CHECKED BY: DATE CHECKED:	STATE OF CONNECTICUT DEPARTMENT OF TRANSPORTATION ENGINEER: PB AMERICAS, INC. APPROVED BY:	PROJECT TITLE: RECONSTRUCTION OF I-95 OVER WEST RIVER CADD mpt-11-092522.dgn	TOWN: NEW HAVEN / WEST HAVEN DRAWING TITLE: MPT STAGE 1B PLAN - 1 PLOTTED 11/13/2012	PROJECT NO.: 92-522 DRAWING NO.: MPT-11 SHEET NO.:
REV. DATE DESCRIPTION REVISIONS SHEET NO.						

7:34:51 PM 11/3/2012 I:\vacad\projects\pb18735\td\highway\contract_sheets\mpt-12-092522.dgn

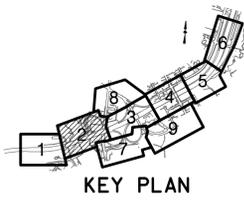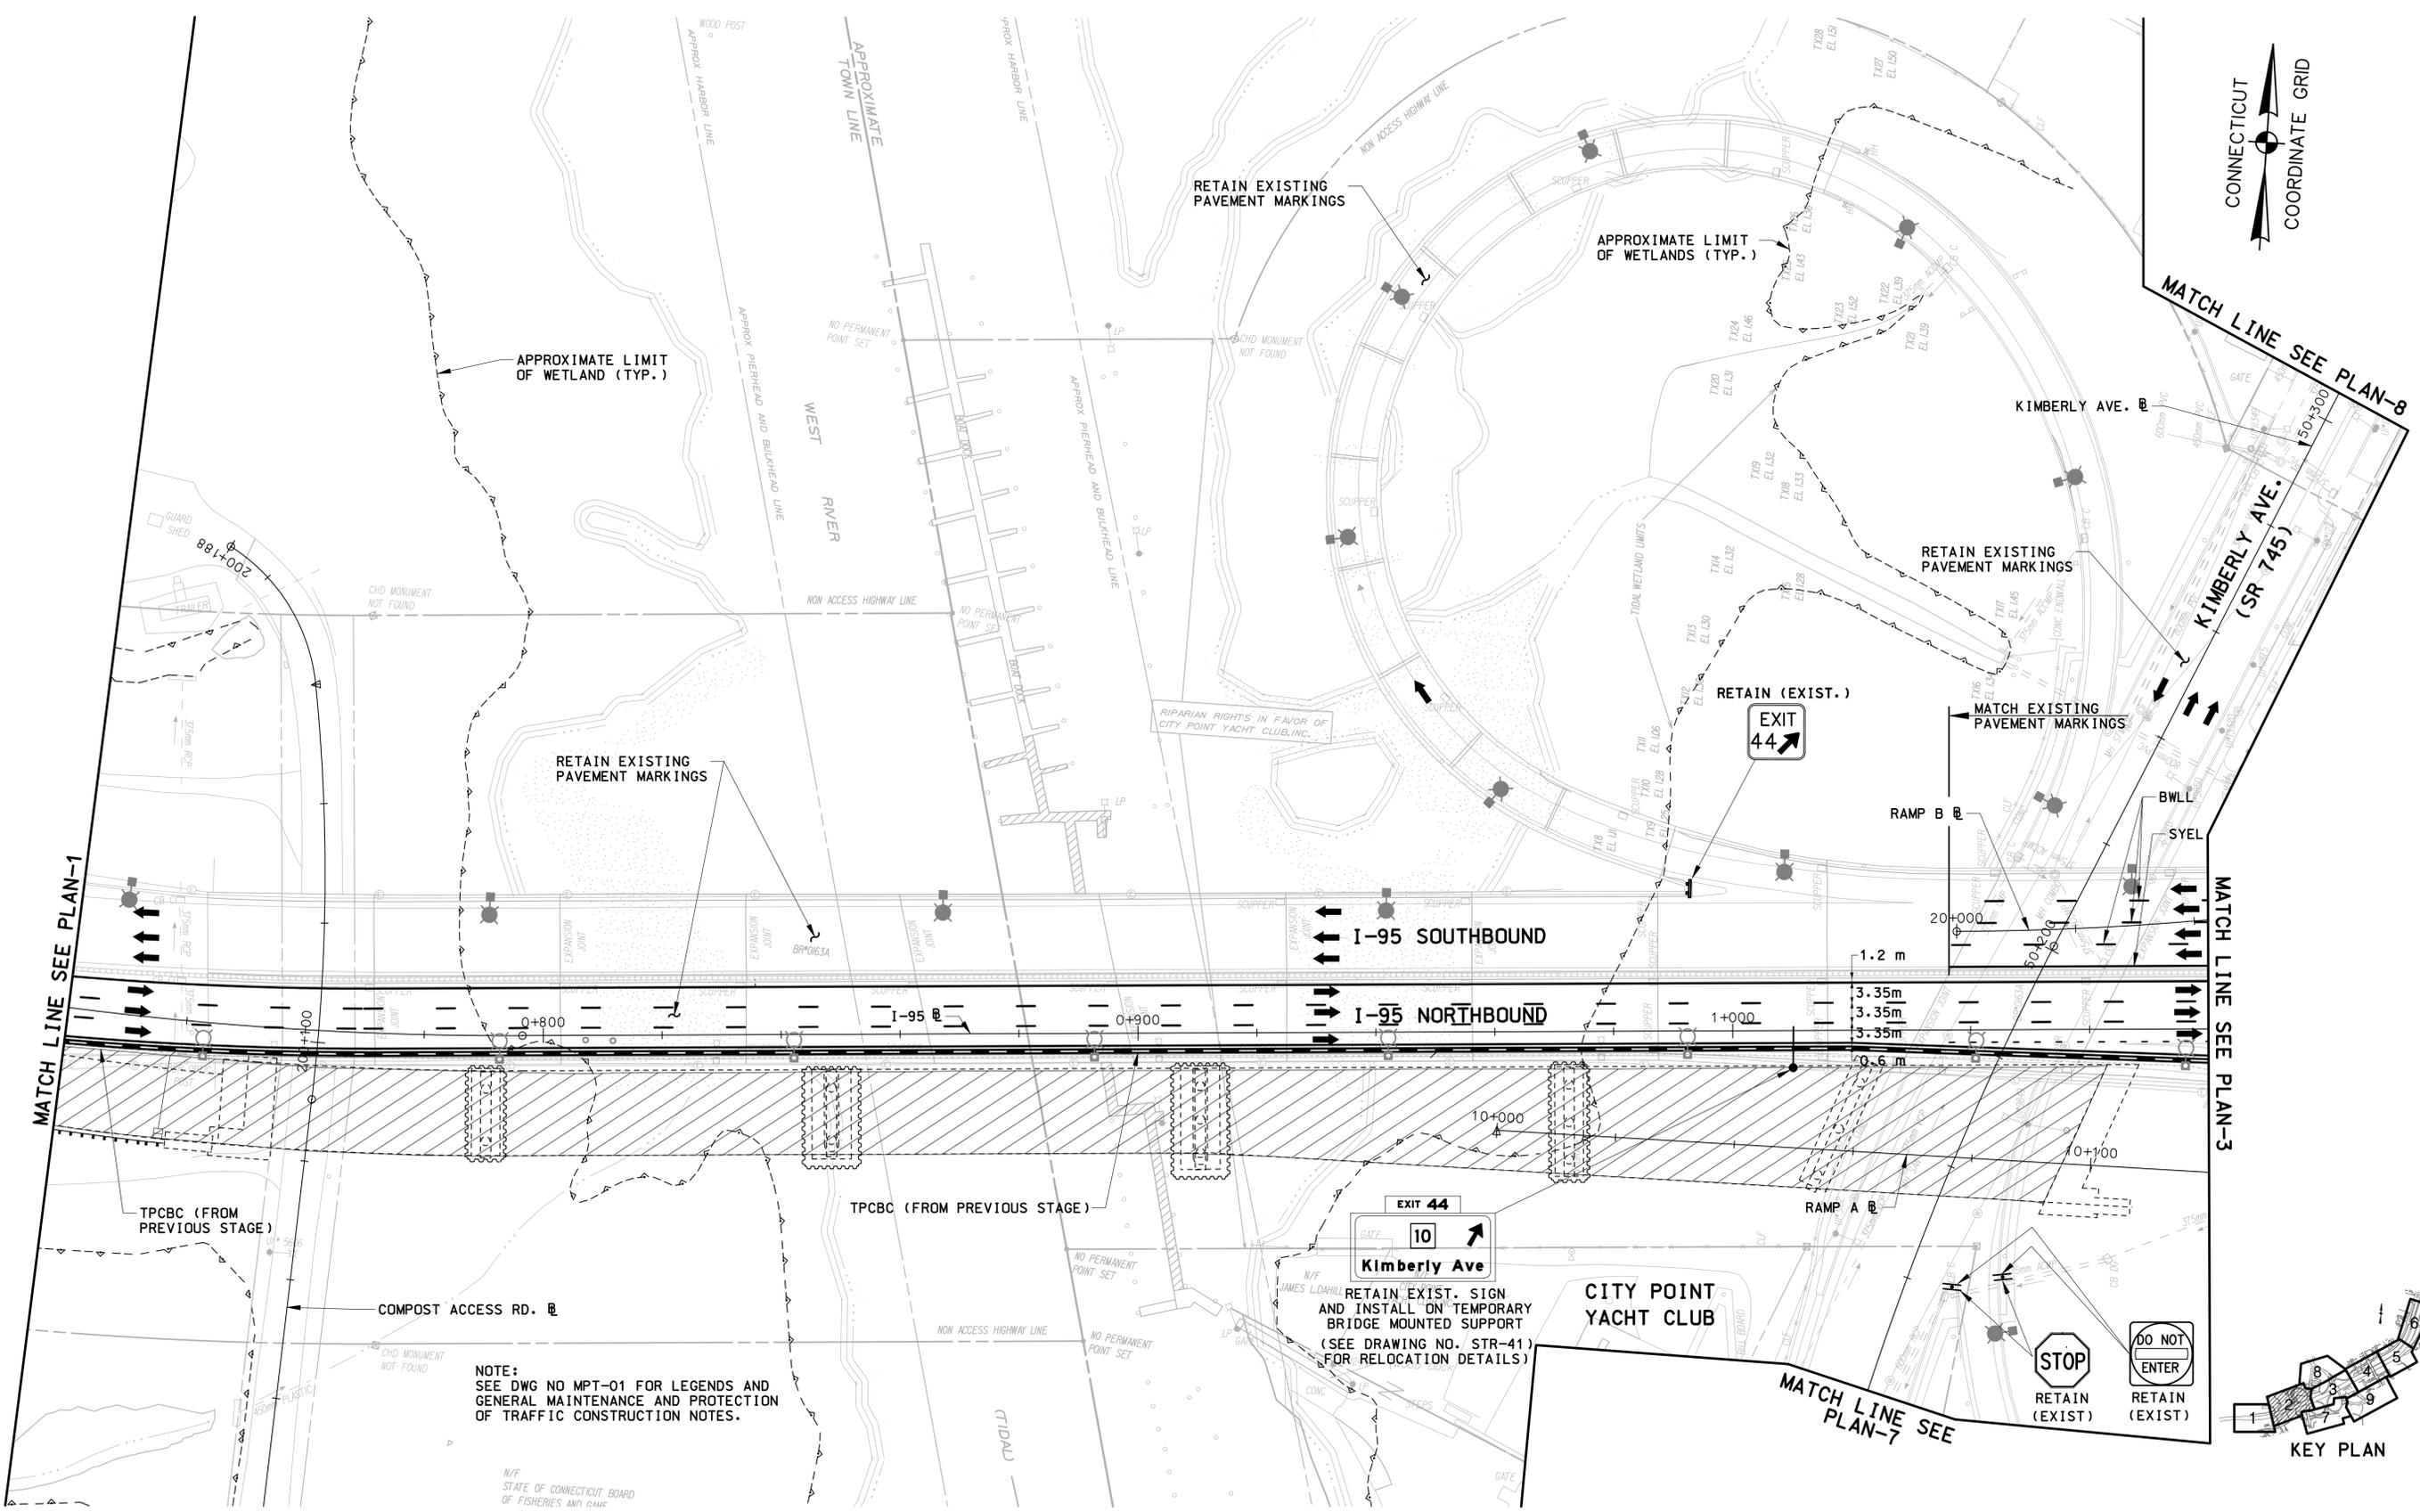

NOTE:
SEE DWG NO MPT-01 FOR LEGENDS AND
GENERAL MAINTENANCE AND PROTECTION
OF TRAFFIC CONSTRUCTION NOTES.

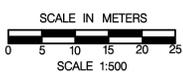

REV.	DATE	DESCRIPTION	SHEET NO

DESIGNER: R. P. TALBOT
 DRAFTER: M.C. DEEGAN
 CHECKED BY:
 DATE CHECKED:

STATE OF CONNECTICUT
 DEPARTMENT OF TRANSPORTATION

ENGINEER: PB AMERICAS, INC.
 APPROVED BY: _____ DATE: _____

PROJECT TITLE:
**RECONSTRUCTION OF I-95 OVER
 WEST RIVER**

CADD mpt-12-092522.dgn PLOTTED 11/13/2012

TOWN:
NEW HAVEN / WEST HAVEN


DRAWING TITLE:
**MPT STAGE 1B
 PLAN - 2**

PROJECT NO.:
92-522

DRAWING NO.:
MPT-12


SHEET NO.:

7:34:57 PM
11/3/2012
I:\vacad\projects\p018735\1d\highway\contract_sheets\mpt-13-092522.dgn

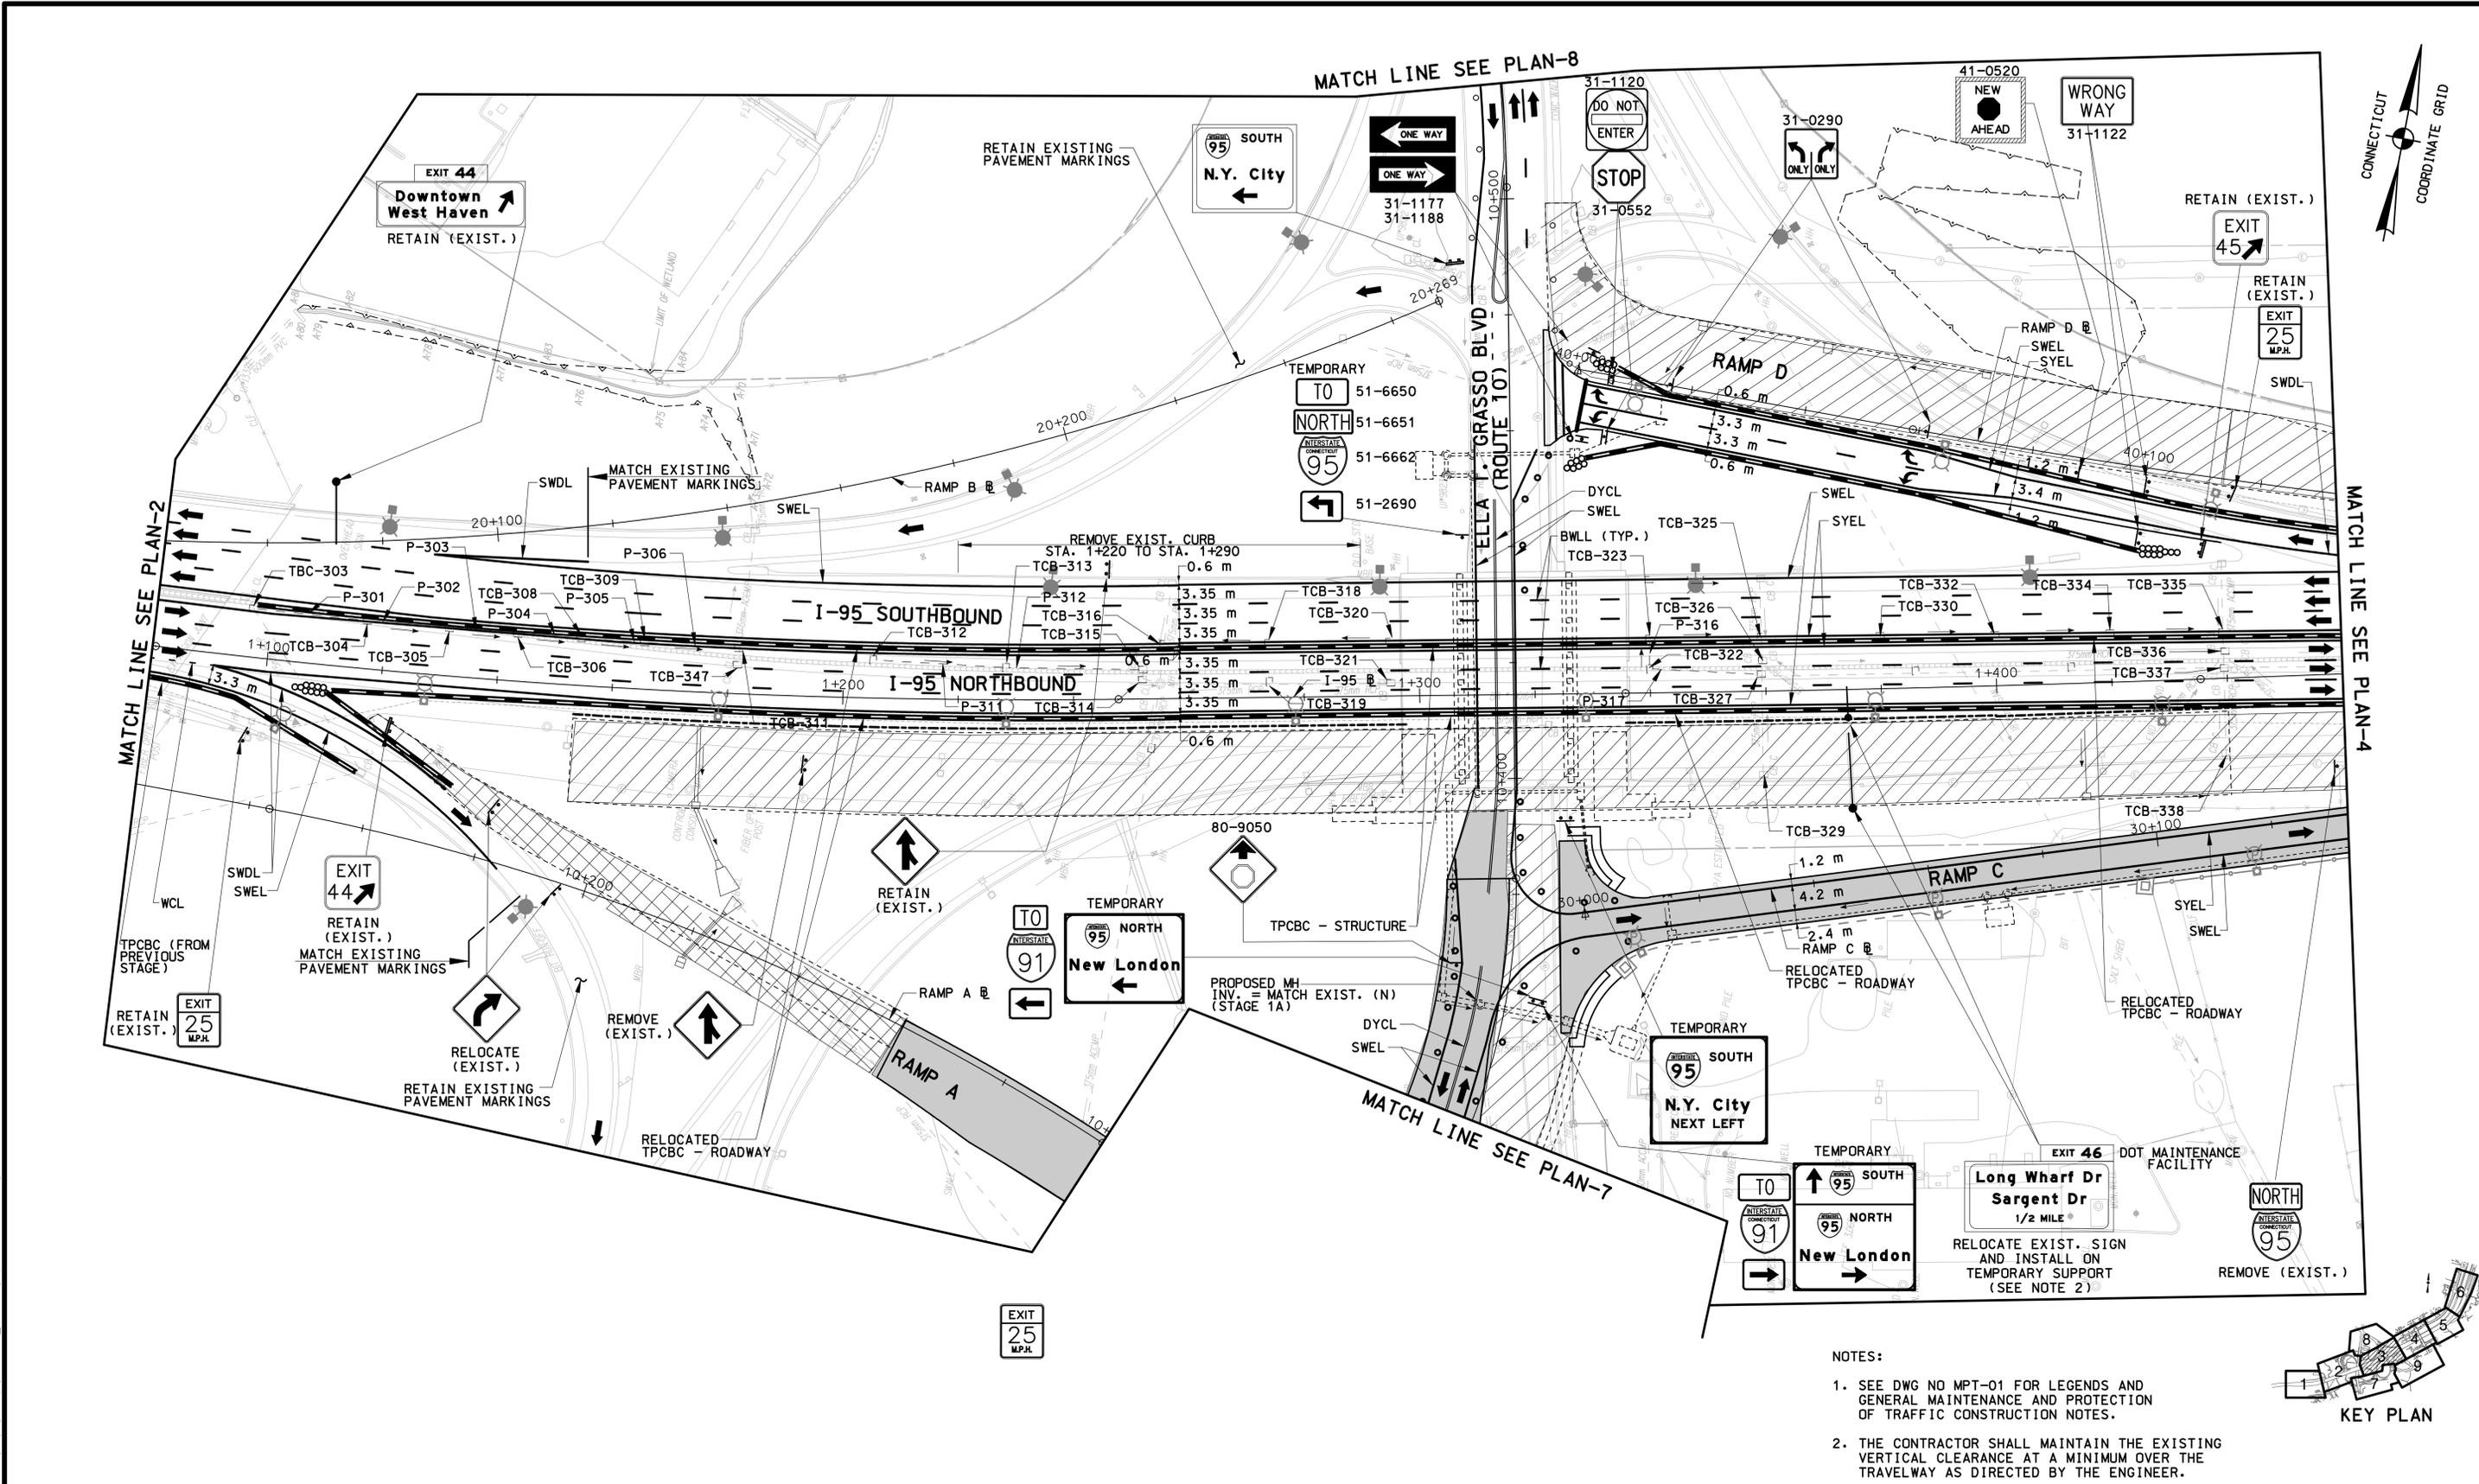

- NOTES:
- SEE DWG NO MPT-01 FOR LEGENDS AND GENERAL MAINTENANCE AND PROTECTION OF TRAFFIC CONSTRUCTION NOTES.
 - THE CONTRACTOR SHALL MAINTAIN THE EXISTING VERTICAL CLEARANCE AT A MINIMUM OVER THE TRAVELWAY AS DIRECTED BY THE ENGINEER.

REV.	DATE	DESCRIPTION	SHEET NO.

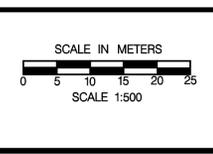

DESIGNER: R. P. TALBOT
 DRAFTER: M.C. DEEGAN
 CHECKED BY:
 DATE CHECKED:

STATE OF CONNECTICUT
 DEPARTMENT OF TRANSPORTATION

ENGINEER: PB AMERICAS, INC.
 APPROVED BY: DATE:

PROJECT TITLE:
 RECONSTRUCTION OF I-95 OVER WEST RIVER

CADD mpt-13-092522.dgn PLOTTED 11/13/2012



TOWN:
 NEW HAVEN / WEST HAVEN

DRAWING TITLE:
 MPT STAGE 1B
 PLAN - 3

PROJECT NO.:
 92-522

DRAWING NO.:
 MPT-13

SHEET NO.:

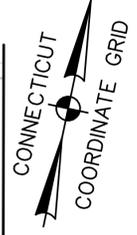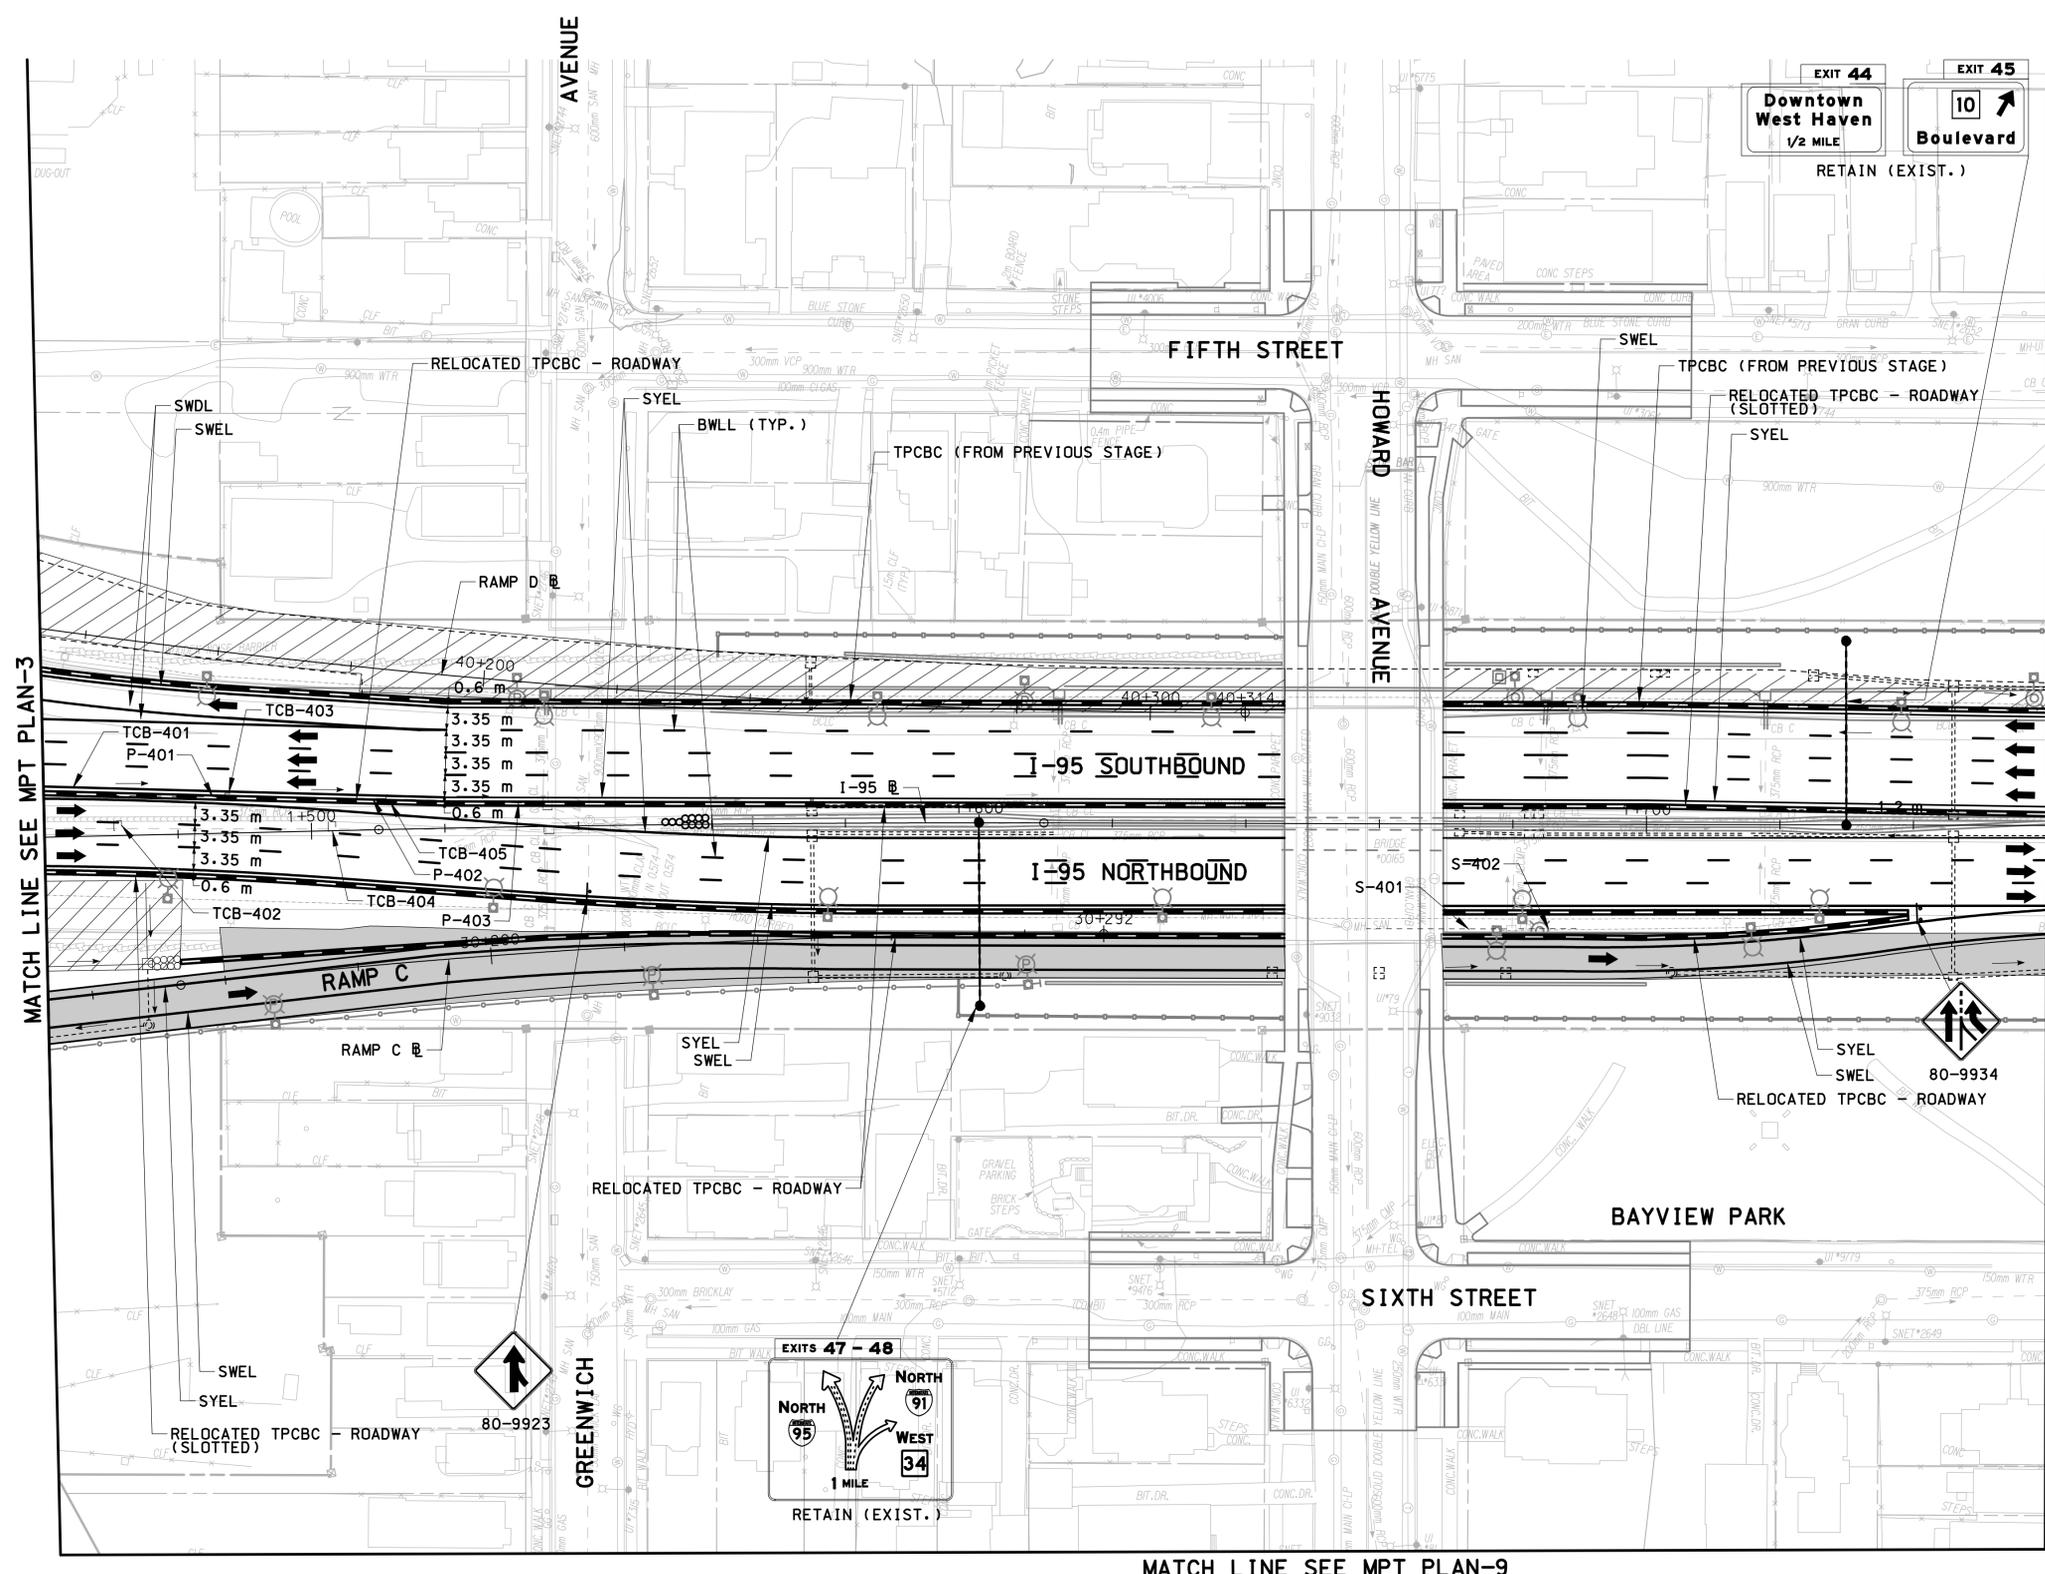

MATCH LINE SEE MPT PLAN-3

MATCH LINE SEE MPT PLAN-5


MATCH LINE SEE MPT PLAN-9

NOTE:
SEE DWG NO MPT-01 FOR LEGENDS AND
GENERAL MAINTENANCE AND PROTECTION
OF TRAFFIC CONSTRUCTION NOTES.



7:35:04 PM 11/23/2012 I:\vacad\projects\pb18735\td\highway\contract_sheets\mpt-14-092522.dgn

REV.	DATE	DESCRIPTION	SHEET NO.

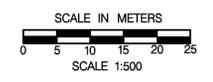

DESIGNER: R. P. TALBOT
DRAFTER: M.C. DEEGAN
CHECKED BY:
DATE CHECKED:

STATE OF CONNECTICUT
 DEPARTMENT OF TRANSPORTATION

ENGINEER: PB AMERICAS, INC.
APPROVED BY: _____ DATE: _____


PROJECT TITLE:
RECONSTRUCTION OF I-95 OVER WEST RIVER

CADD mpt-14-092522.dgn PLOTTED 11/13/2012


TOWN: **NEW HAVEN / WEST HAVEN**

DRAWING TITLE:
MPT STAGE 1B PLAN - 4


PROJECT NO.: **92-522**
DRAWING NO.: **MPT-14**
SHEET NO.:

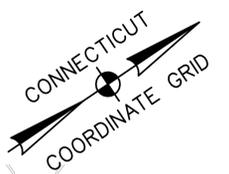

CONSTRUCTION AHEAD
 ROAD USE RESTRICTED
 STATE LIABILITY LIMITED
GENERAL STATUTES SEC. 13a-115, 13a-145
 COMMISSIONER OF TRANSPORTATION
 80-1605, 16-E
 (STAGE 1A)

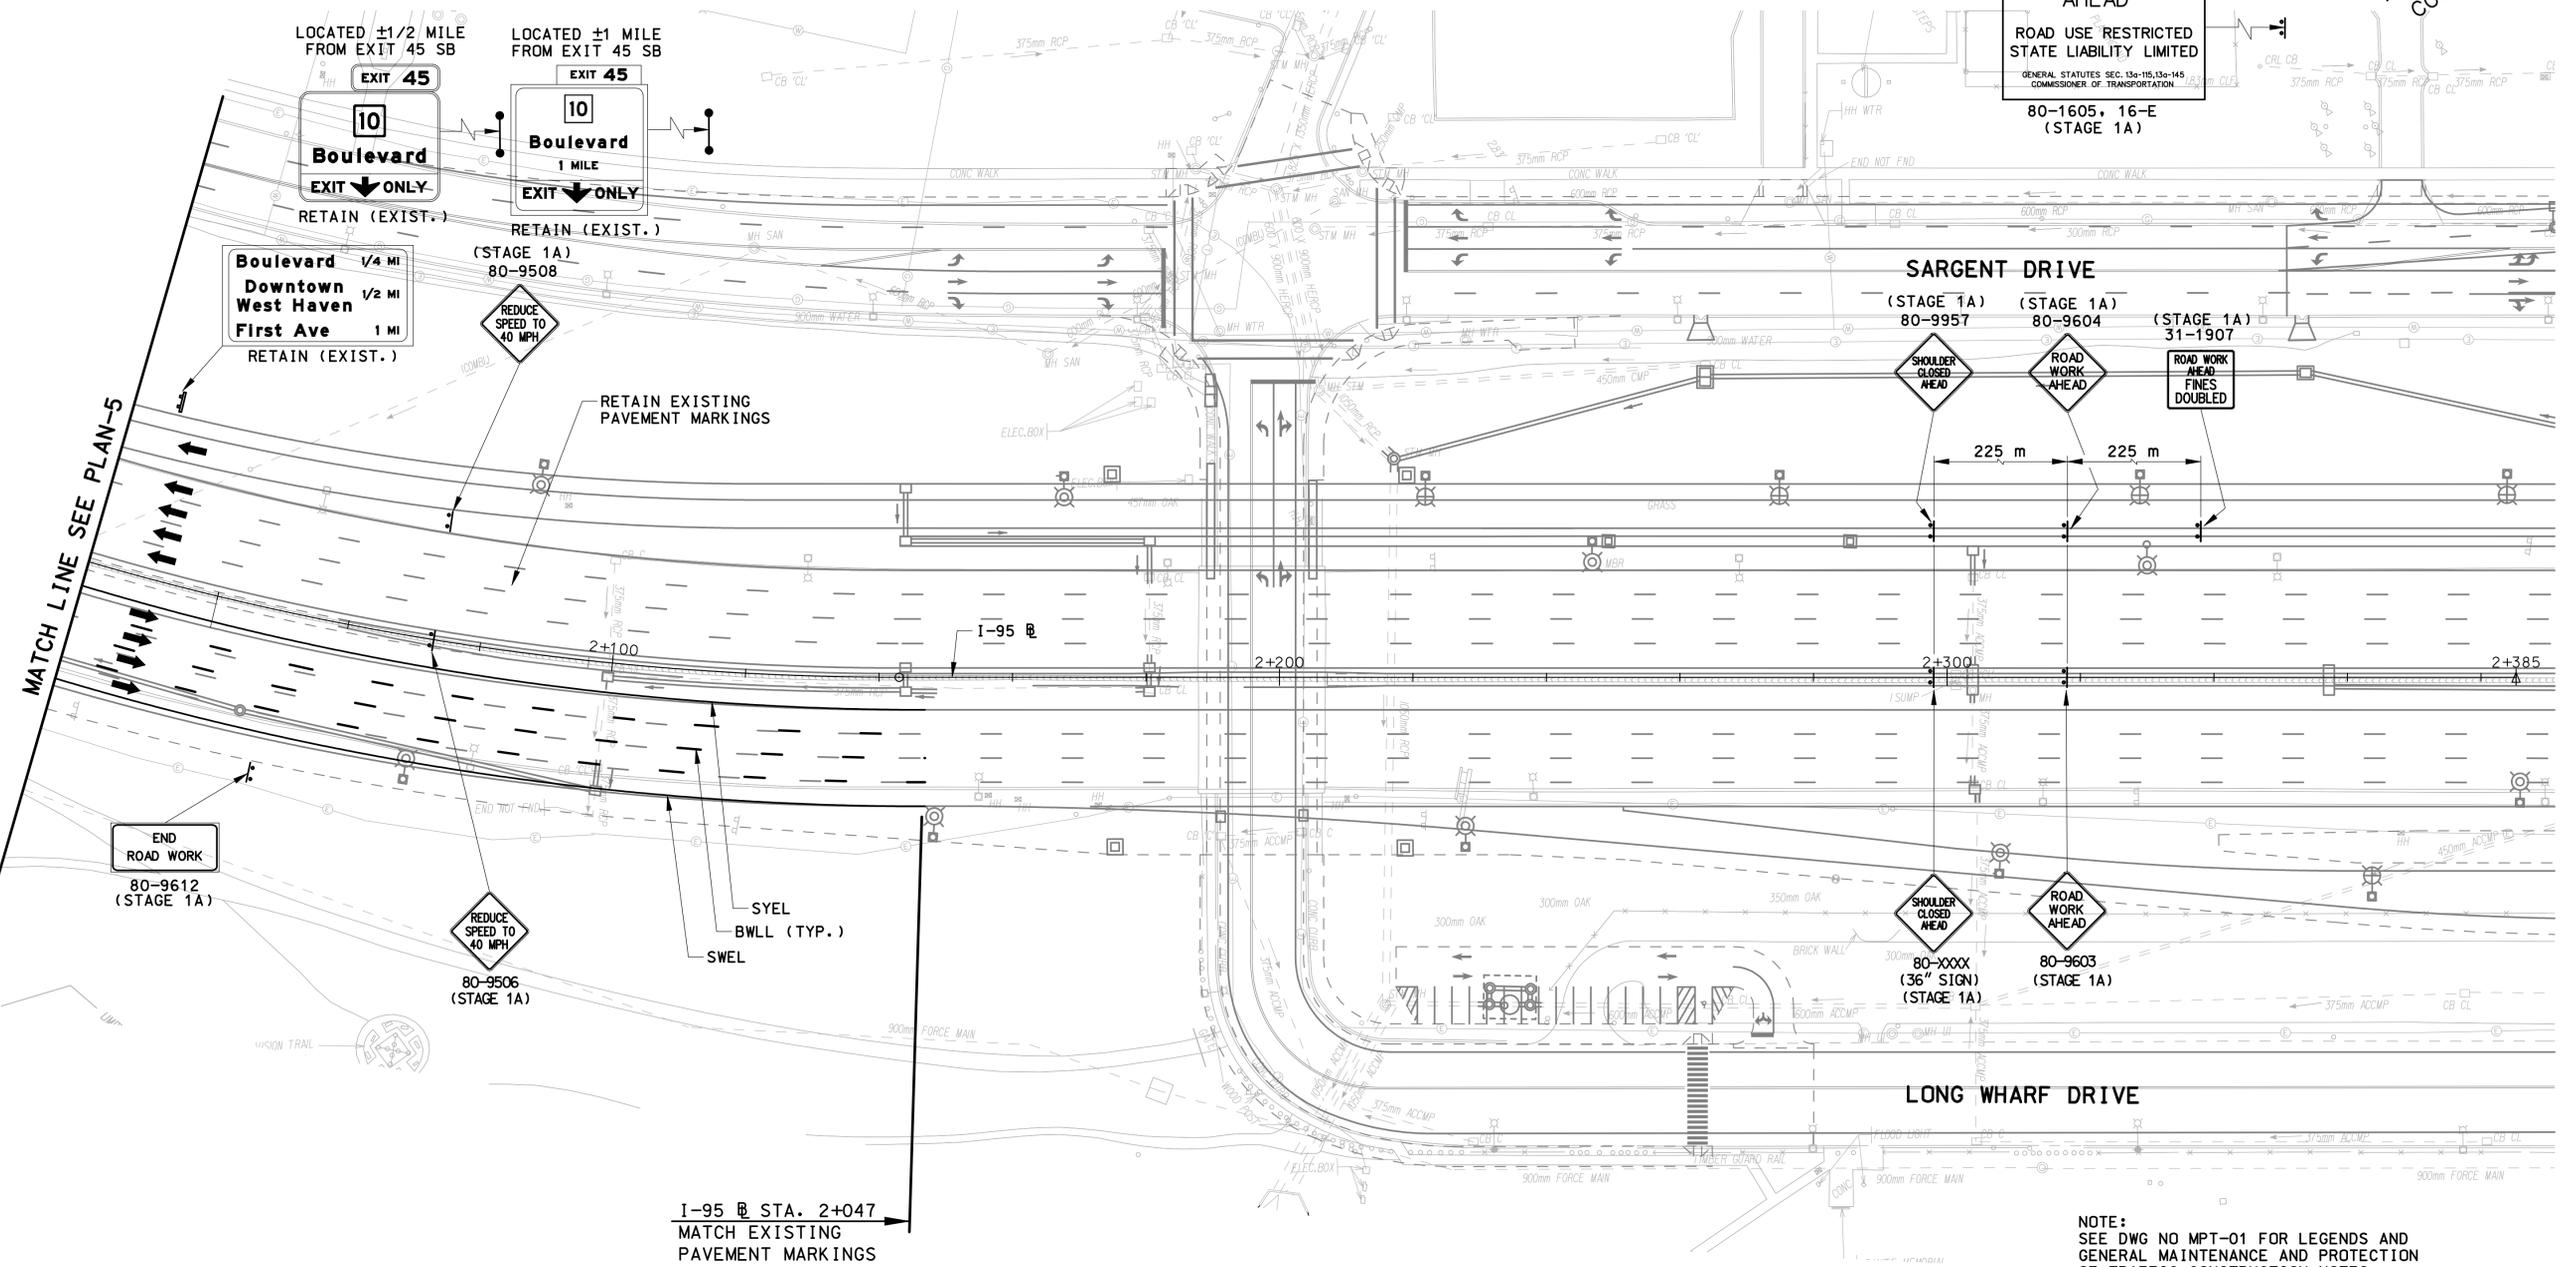


NOTE:
 SEE DWG NO MPT-01 FOR LEGENDS AND
 GENERAL MAINTENANCE AND PROTECTION
 OF TRAFFIC CONSTRUCTION NOTES.

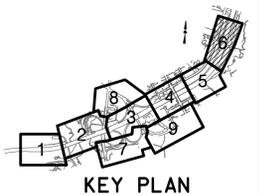

7:35:16 PM 11/3/2012 I:\vacad\projects\p018735\1d\highway\contract_sheets\mpt-16-092522.dgn

REV.	DATE	DESCRIPTION	SHEET NO.

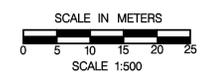

DESIGNER: R. P. TALBOT
 DRAFTER: M. C. DEEGAN
 CHECKED BY:
 DATE CHECKED:

STATE OF CONNECTICUT
 DEPARTMENT OF TRANSPORTATION

ENGINEER: PB AMERICAS, INC.
 APPROVED BY: _____ DATE: _____




PROJECT TITLE:
**RECONSTRUCTION OF I-95 OVER
 WEST RIVER**

CADD mpt-16-092522.dgn PLOTTED 11/3/2012

TOWN:
NEW HAVEN / WEST HAVEN


DRAWING TITLE:
**MPT STAGE 1B
 PLAN - 6**

PROJECT NO.: 92-522
 DRAWING NO.: MPT-16
 SHEET NO.:

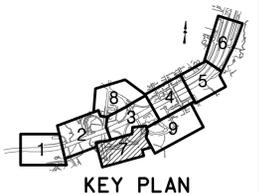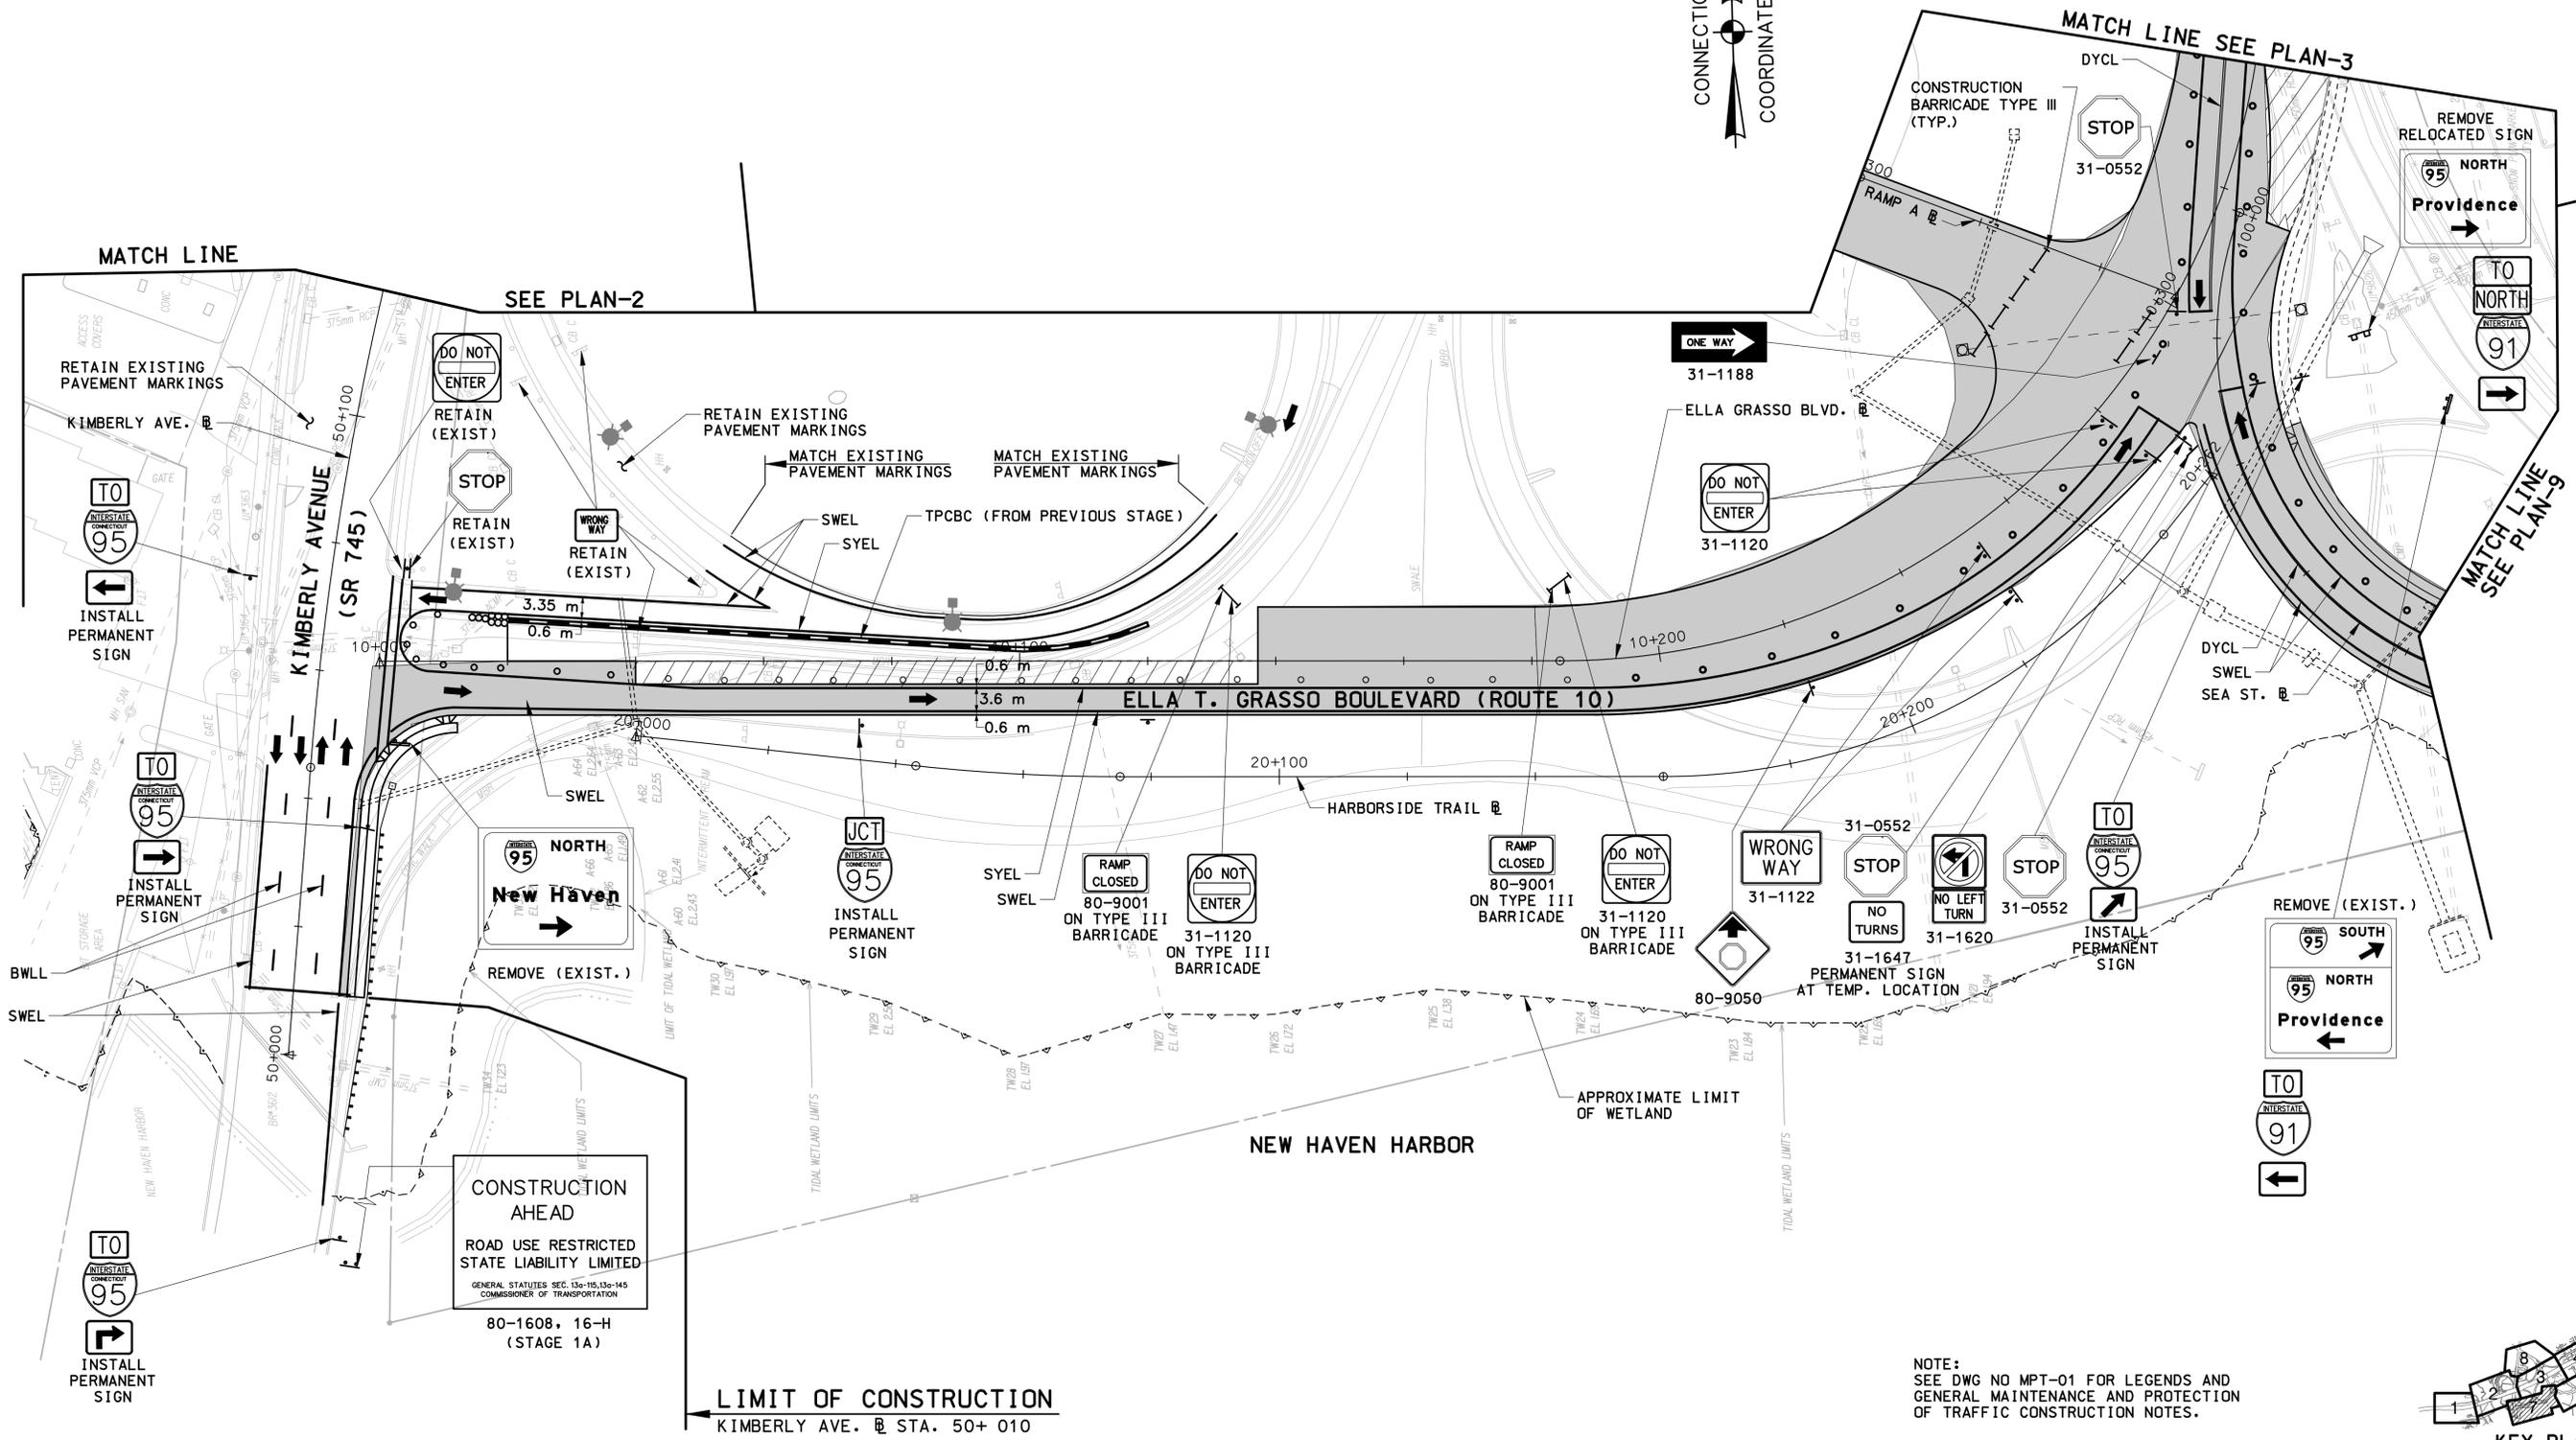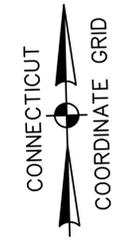


7:35:22 PM 11/3/2012 I:\vacad\projects\pb18735\td\highway\contract_sheets\mpt-17-092522.dgn

REV.	DATE	DESCRIPTION	SHEET NO.

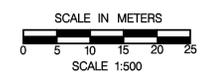

DESIGNER: R. P. TALBOT
 DRAFTER: M.C. DEEGAN
 CHECKED BY:
 DATE CHECKED:

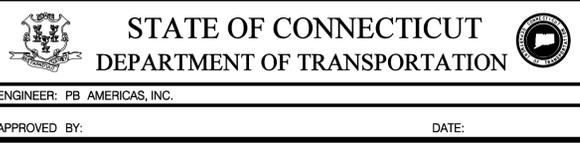

ENGINEER: PB AMERICAS, INC.
 APPROVED BY: _____ DATE: _____

PROJECT TITLE:
RECONSTRUCTION OF I-95 OVER WEST RIVER


TOWN:
 NEW HAVEN / WEST HAVEN
 DRAWING TITLE:
MPT STAGE 1B PLAN - 7

PROJECT NO.: 92-522
 DRAWING NO.: MPT-17
 SHEET NO.:

CADD mpt-17-092522.dgn PLOTTED 11/3/2012

CONSTRUCTION AHEAD
 ROAD USE RESTRICTED
 STATE LIABILITY LIMITED
GENERAL STATUTES SEC. 13a-115, 13a-145
 COMMISSIONER OF TRANSPORTATION
 80-1608, 16-H
 (STAGE 1A)


CONSTRUCTION AHEAD
 ROAD USE RESTRICTED
 STATE LIABILITY LIMITED
GENERAL STATUTES SEC. 13a-115, 13a-145
 COMMISSIONER OF TRANSPORTATION
 80-1613, 16-M
 (STAGE 1A)

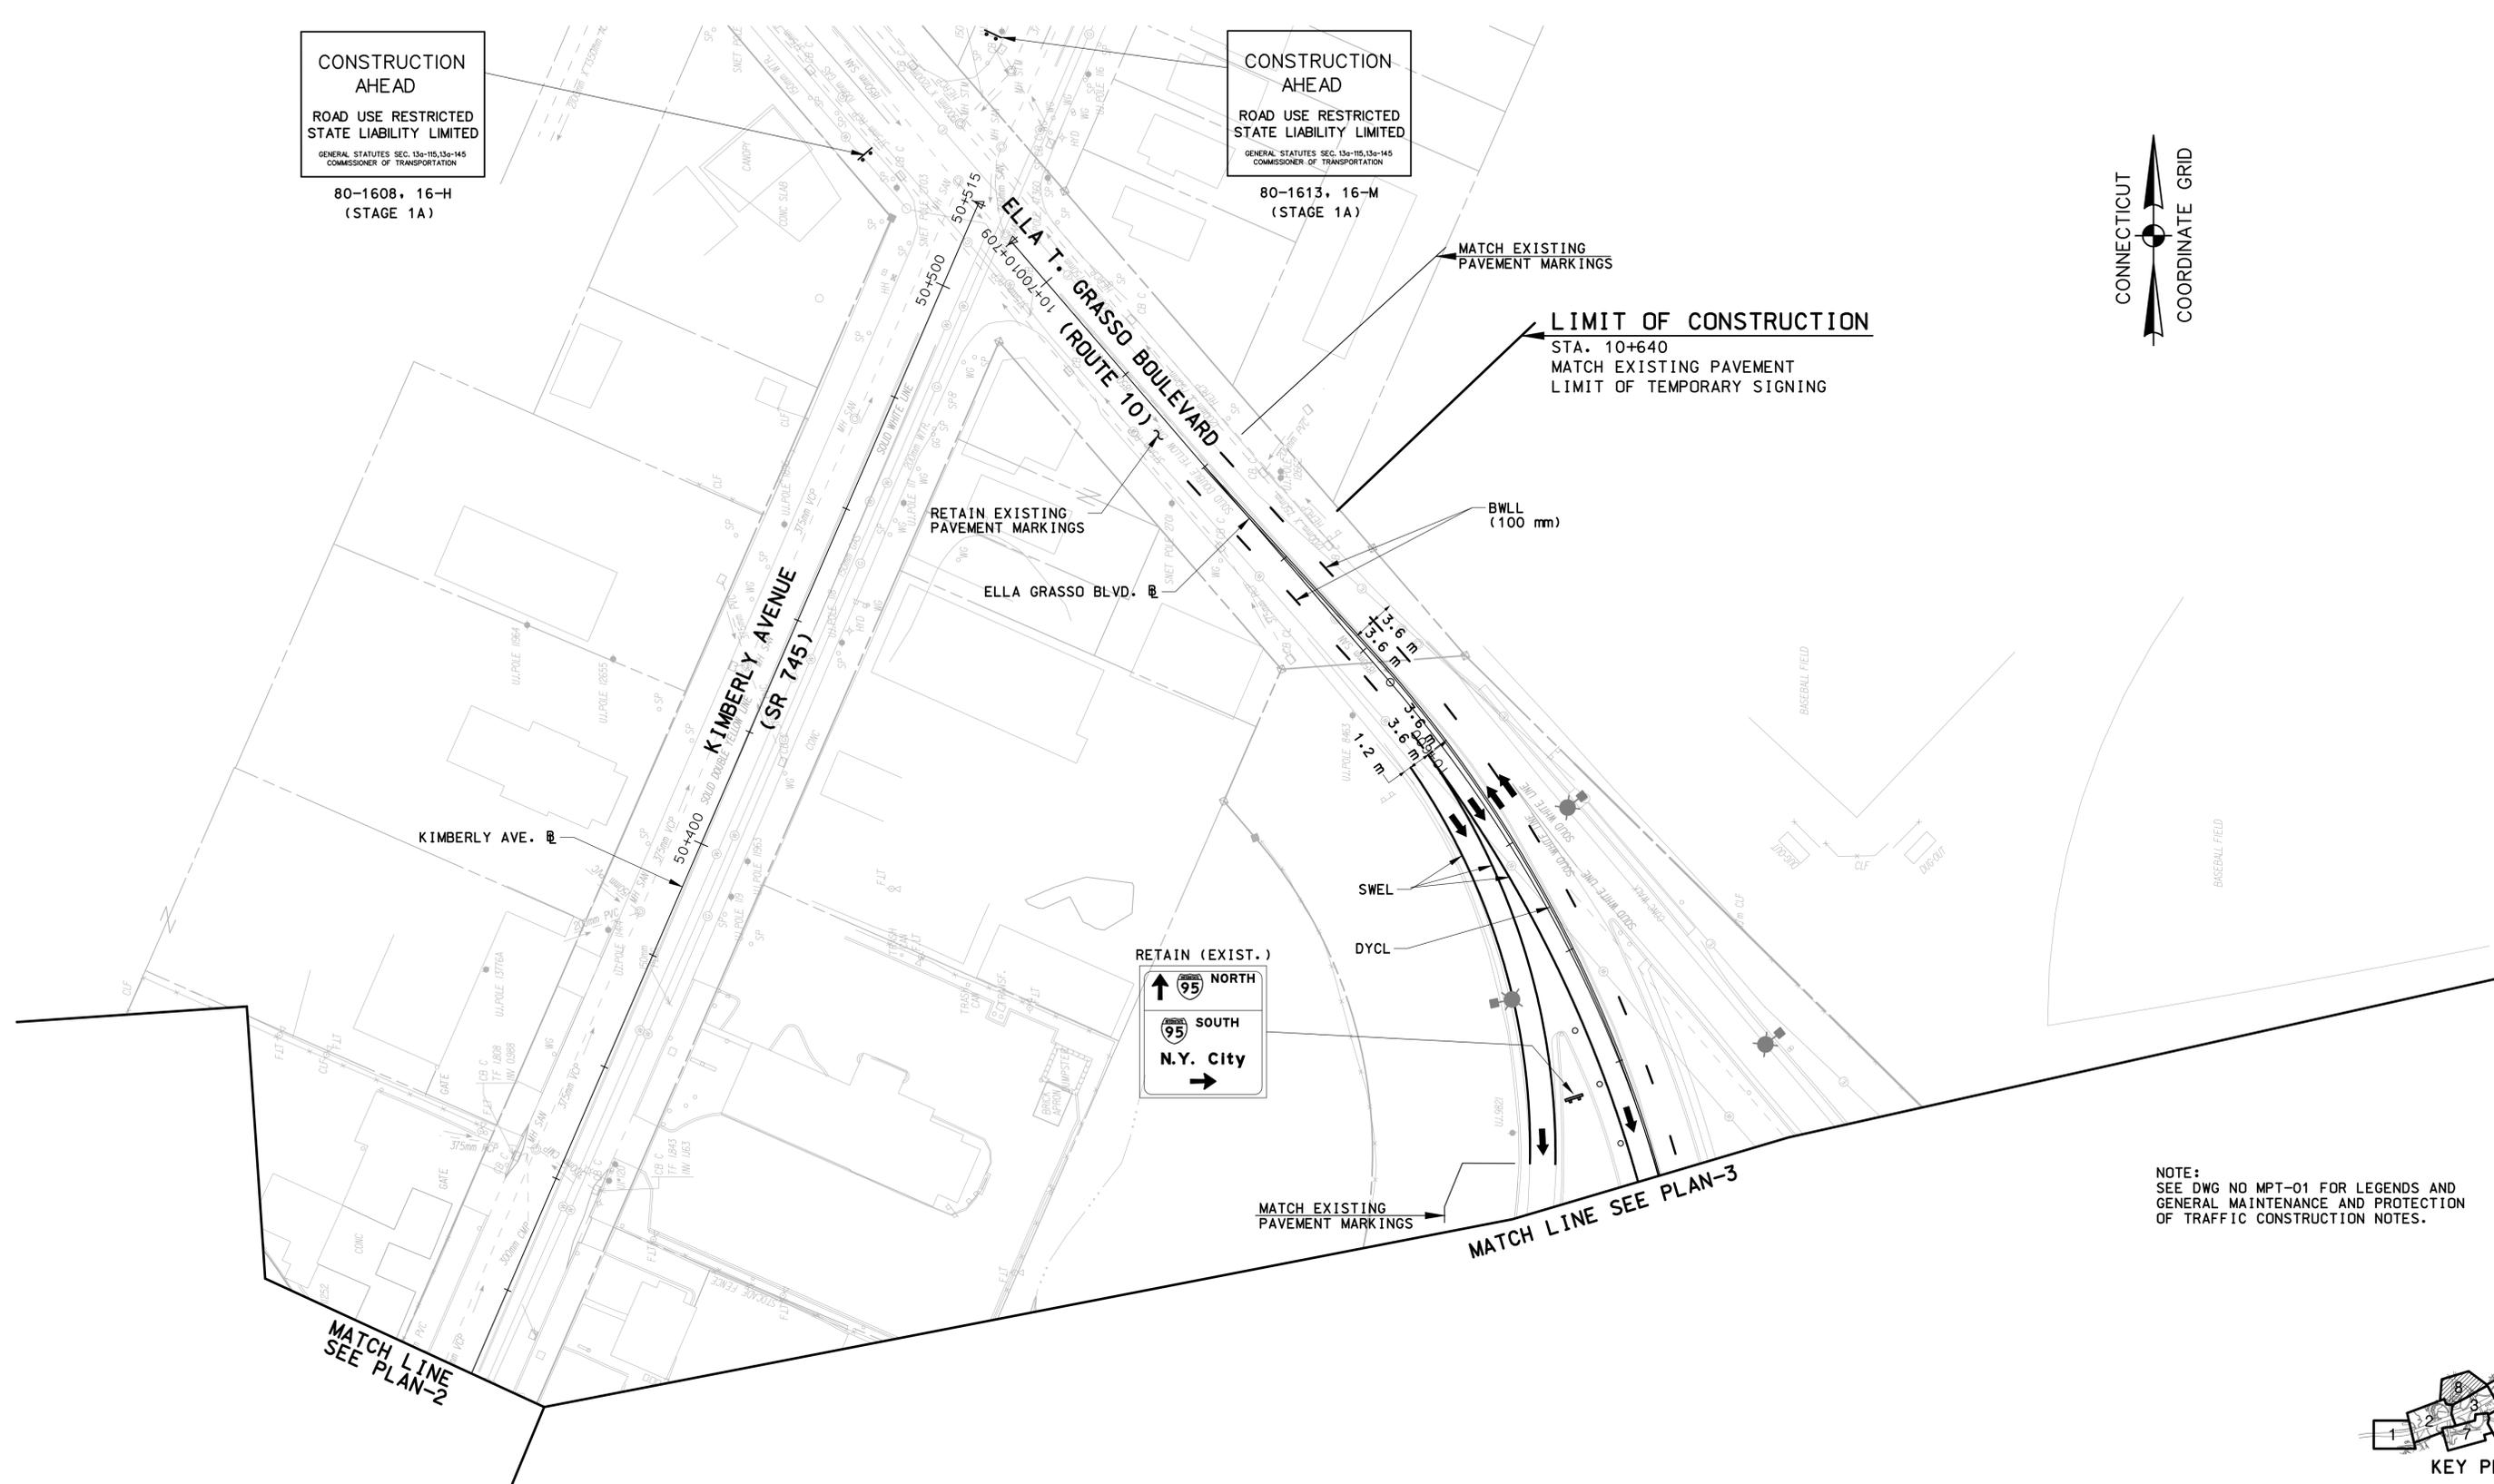

LIMIT OF CONSTRUCTION
 STA. 10+640
 MATCH EXISTING PAVEMENT
 LIMIT OF TEMPORARY SIGNING




NOTE:
 SEE DWG NO MPT-01 FOR LEGENDS AND
 GENERAL MAINTENANCE AND PROTECTION
 OF TRAFFIC CONSTRUCTION NOTES.

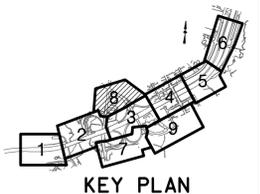

7:35:27 PM 11/3/2012 I:\vacad\projects\p181735\1d\highway\contract_sheets\mpt-18-092522.dgn

REV.	DATE	DESCRIPTION	SHEET NO.

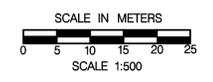

DESIGNER: R. P. TALBOT
 DRAFTER: M. C. DEEGAN
 CHECKED BY:
 DATE CHECKED:

STATE OF CONNECTICUT
 DEPARTMENT OF TRANSPORTATION

ENGINEER: PB AMERICAS, INC.
 APPROVED BY: _____ DATE: _____

PROJECT TITLE:
RECONSTRUCTION OF I-95 OVER WEST RIVER

CADD mpt-18-092522.dgn PLOTTED 11/13/2012

TOWN:
NEW HAVEN / WEST HAVEN



DRAWING TITLE:
**MPT STAGE 1B
 PLAN - 8**

PROJECT NO.:
 92-522


DRAWING NO.:
 MPT-18

SHEET NO.:


7:35:42 PM
11/20/2012
I:\vacad\projects\p018735\1d\highway\contract_sheets\mpt-21-092522.dgn

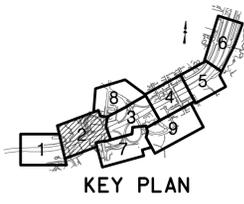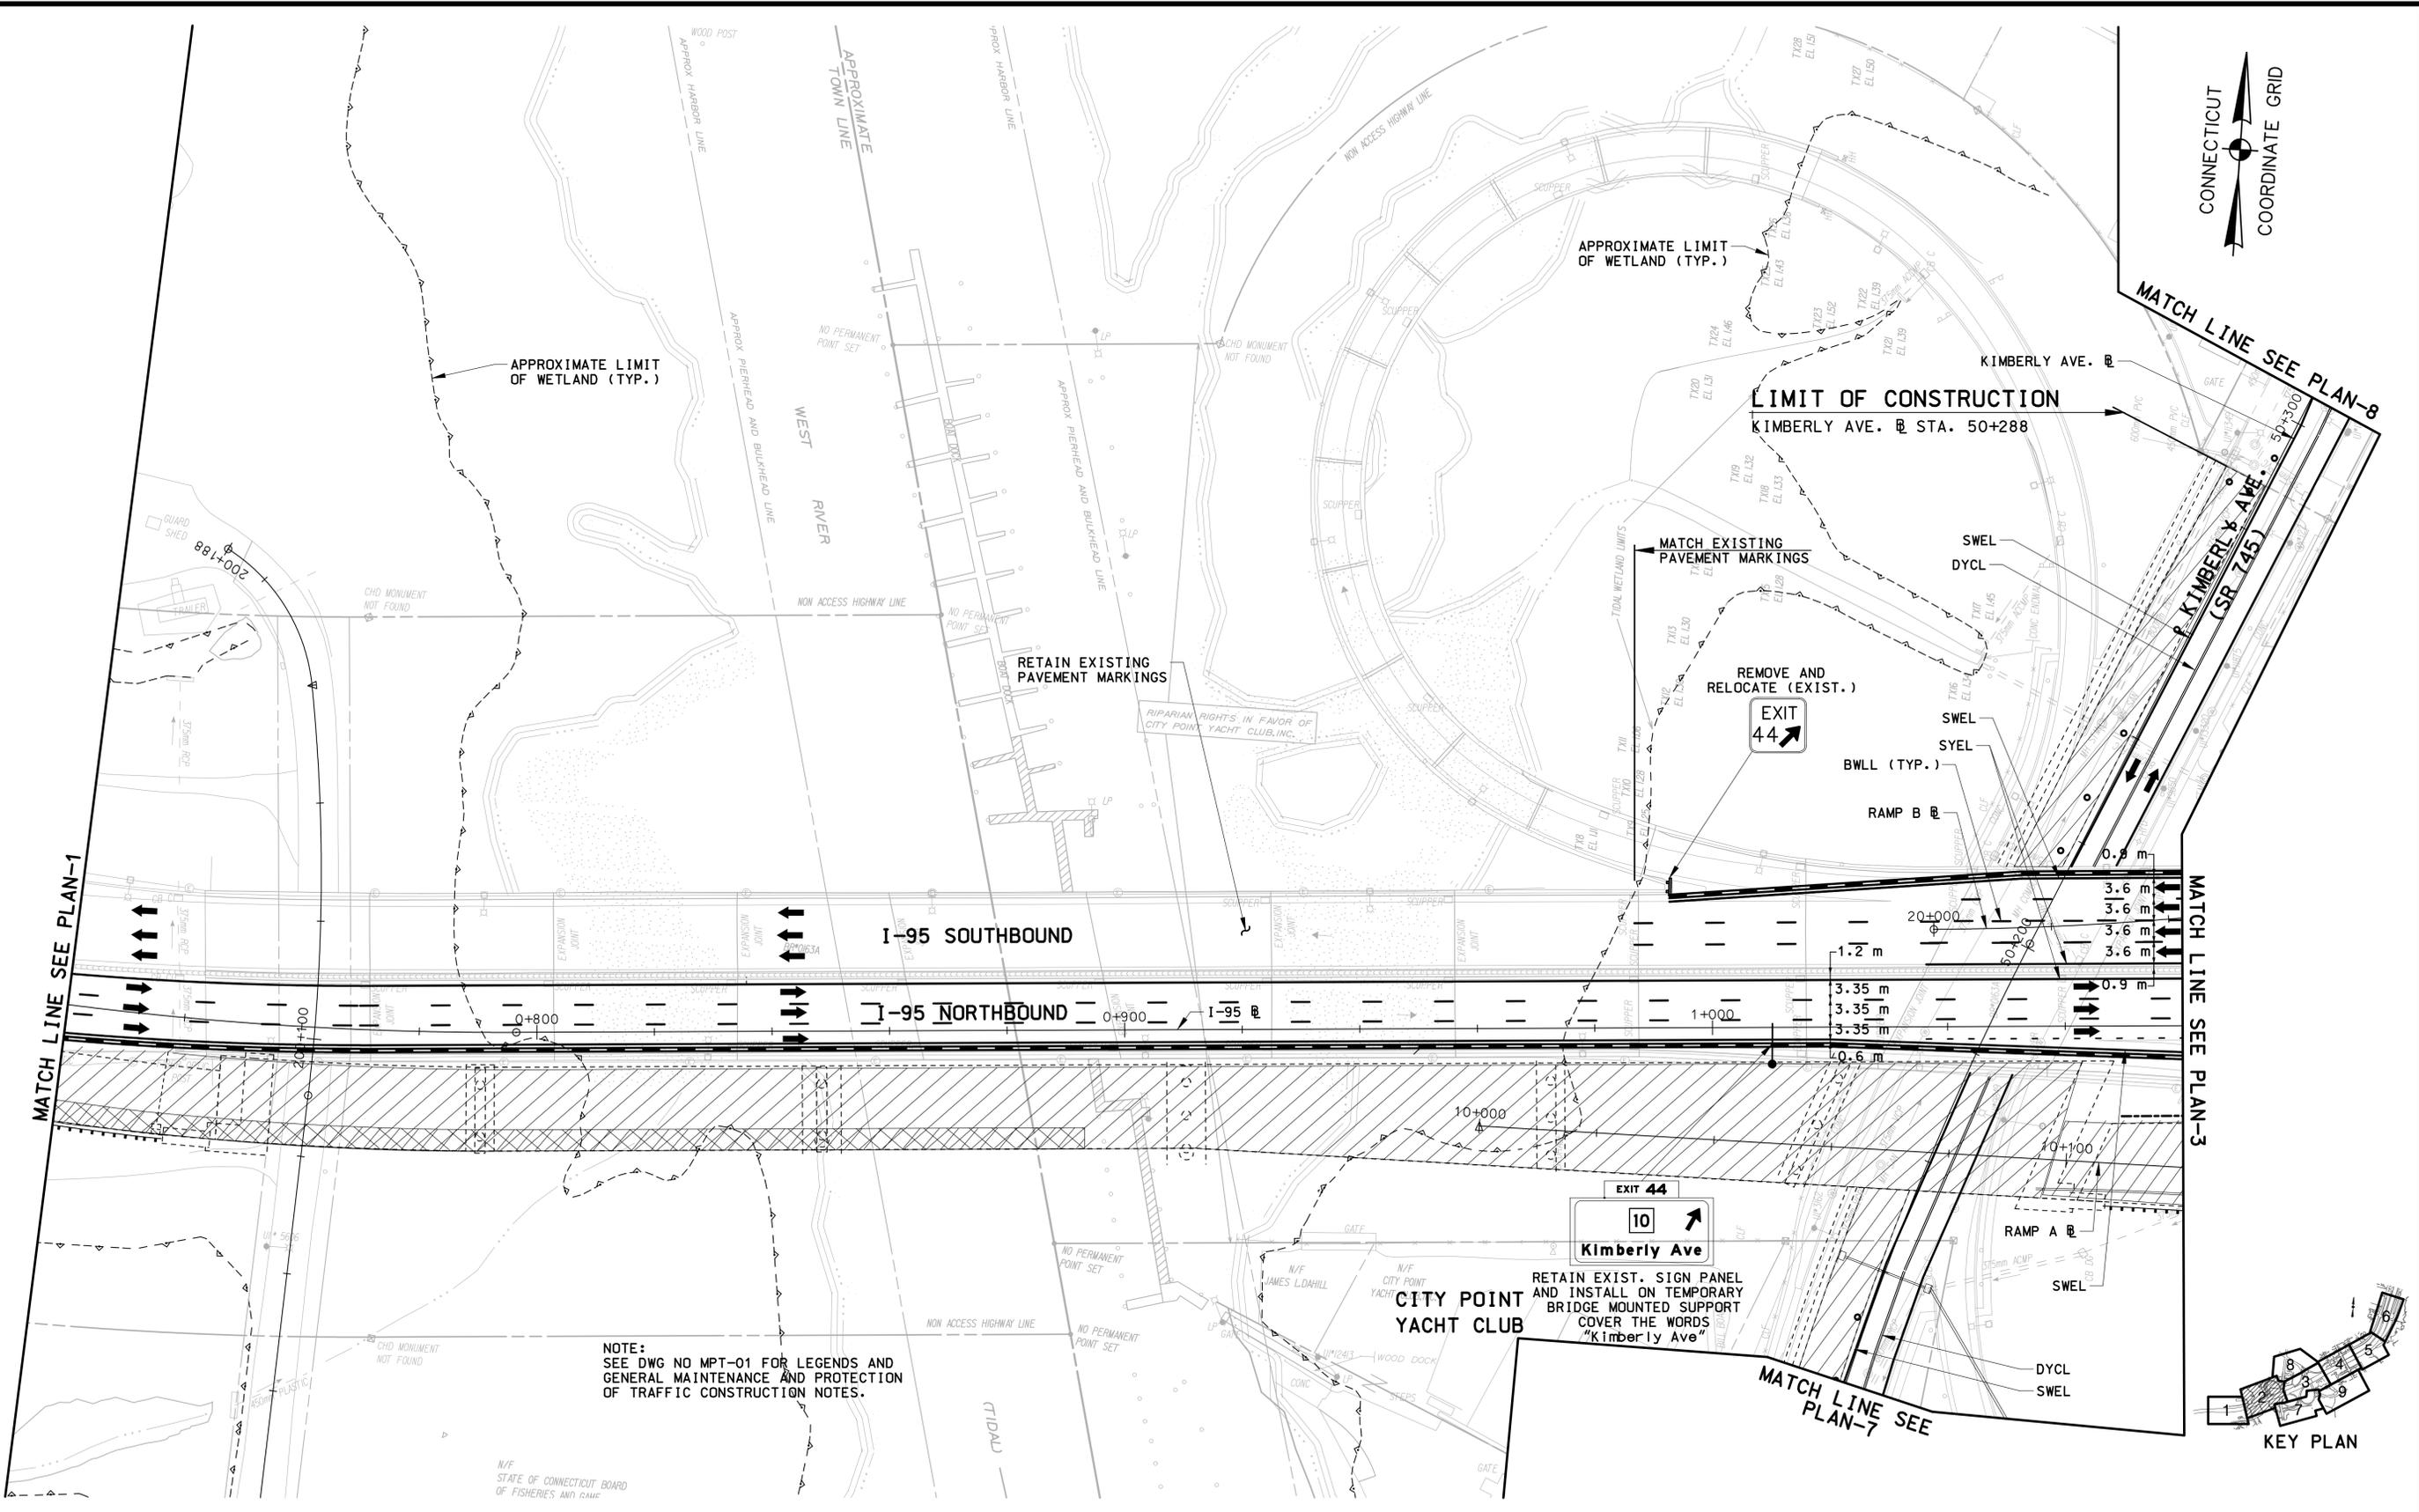

NOTE:
SEE DWG NO MPT-01 FOR LEGENDS AND
GENERAL MAINTENANCE AND PROTECTION
OF TRAFFIC CONSTRUCTION NOTES.

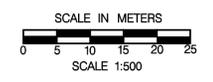

DESIGNER: R. P. TALBOT
DRAFTER: M.C. DEEGAN
CHECKED BY:
DATE CHECKED:

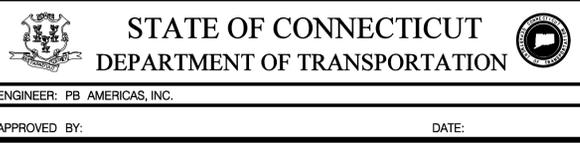



PROJECT TITLE:
RECONSTRUCTION OF I-95 OVER
WEST RIVER

CADD mpt-21-092522.dgn PLOTTED 11/19/2012

TOWN: NEW HAVEN / WEST HAVEN
DRAWING TITLE: MPT STAGE 1C
PLAN - 2

PROJECT NO.: 92-522
DRAWING NO.: MPT-21
SHEET NO.:

REV.	DATE	DESCRIPTION	SHEET NO.

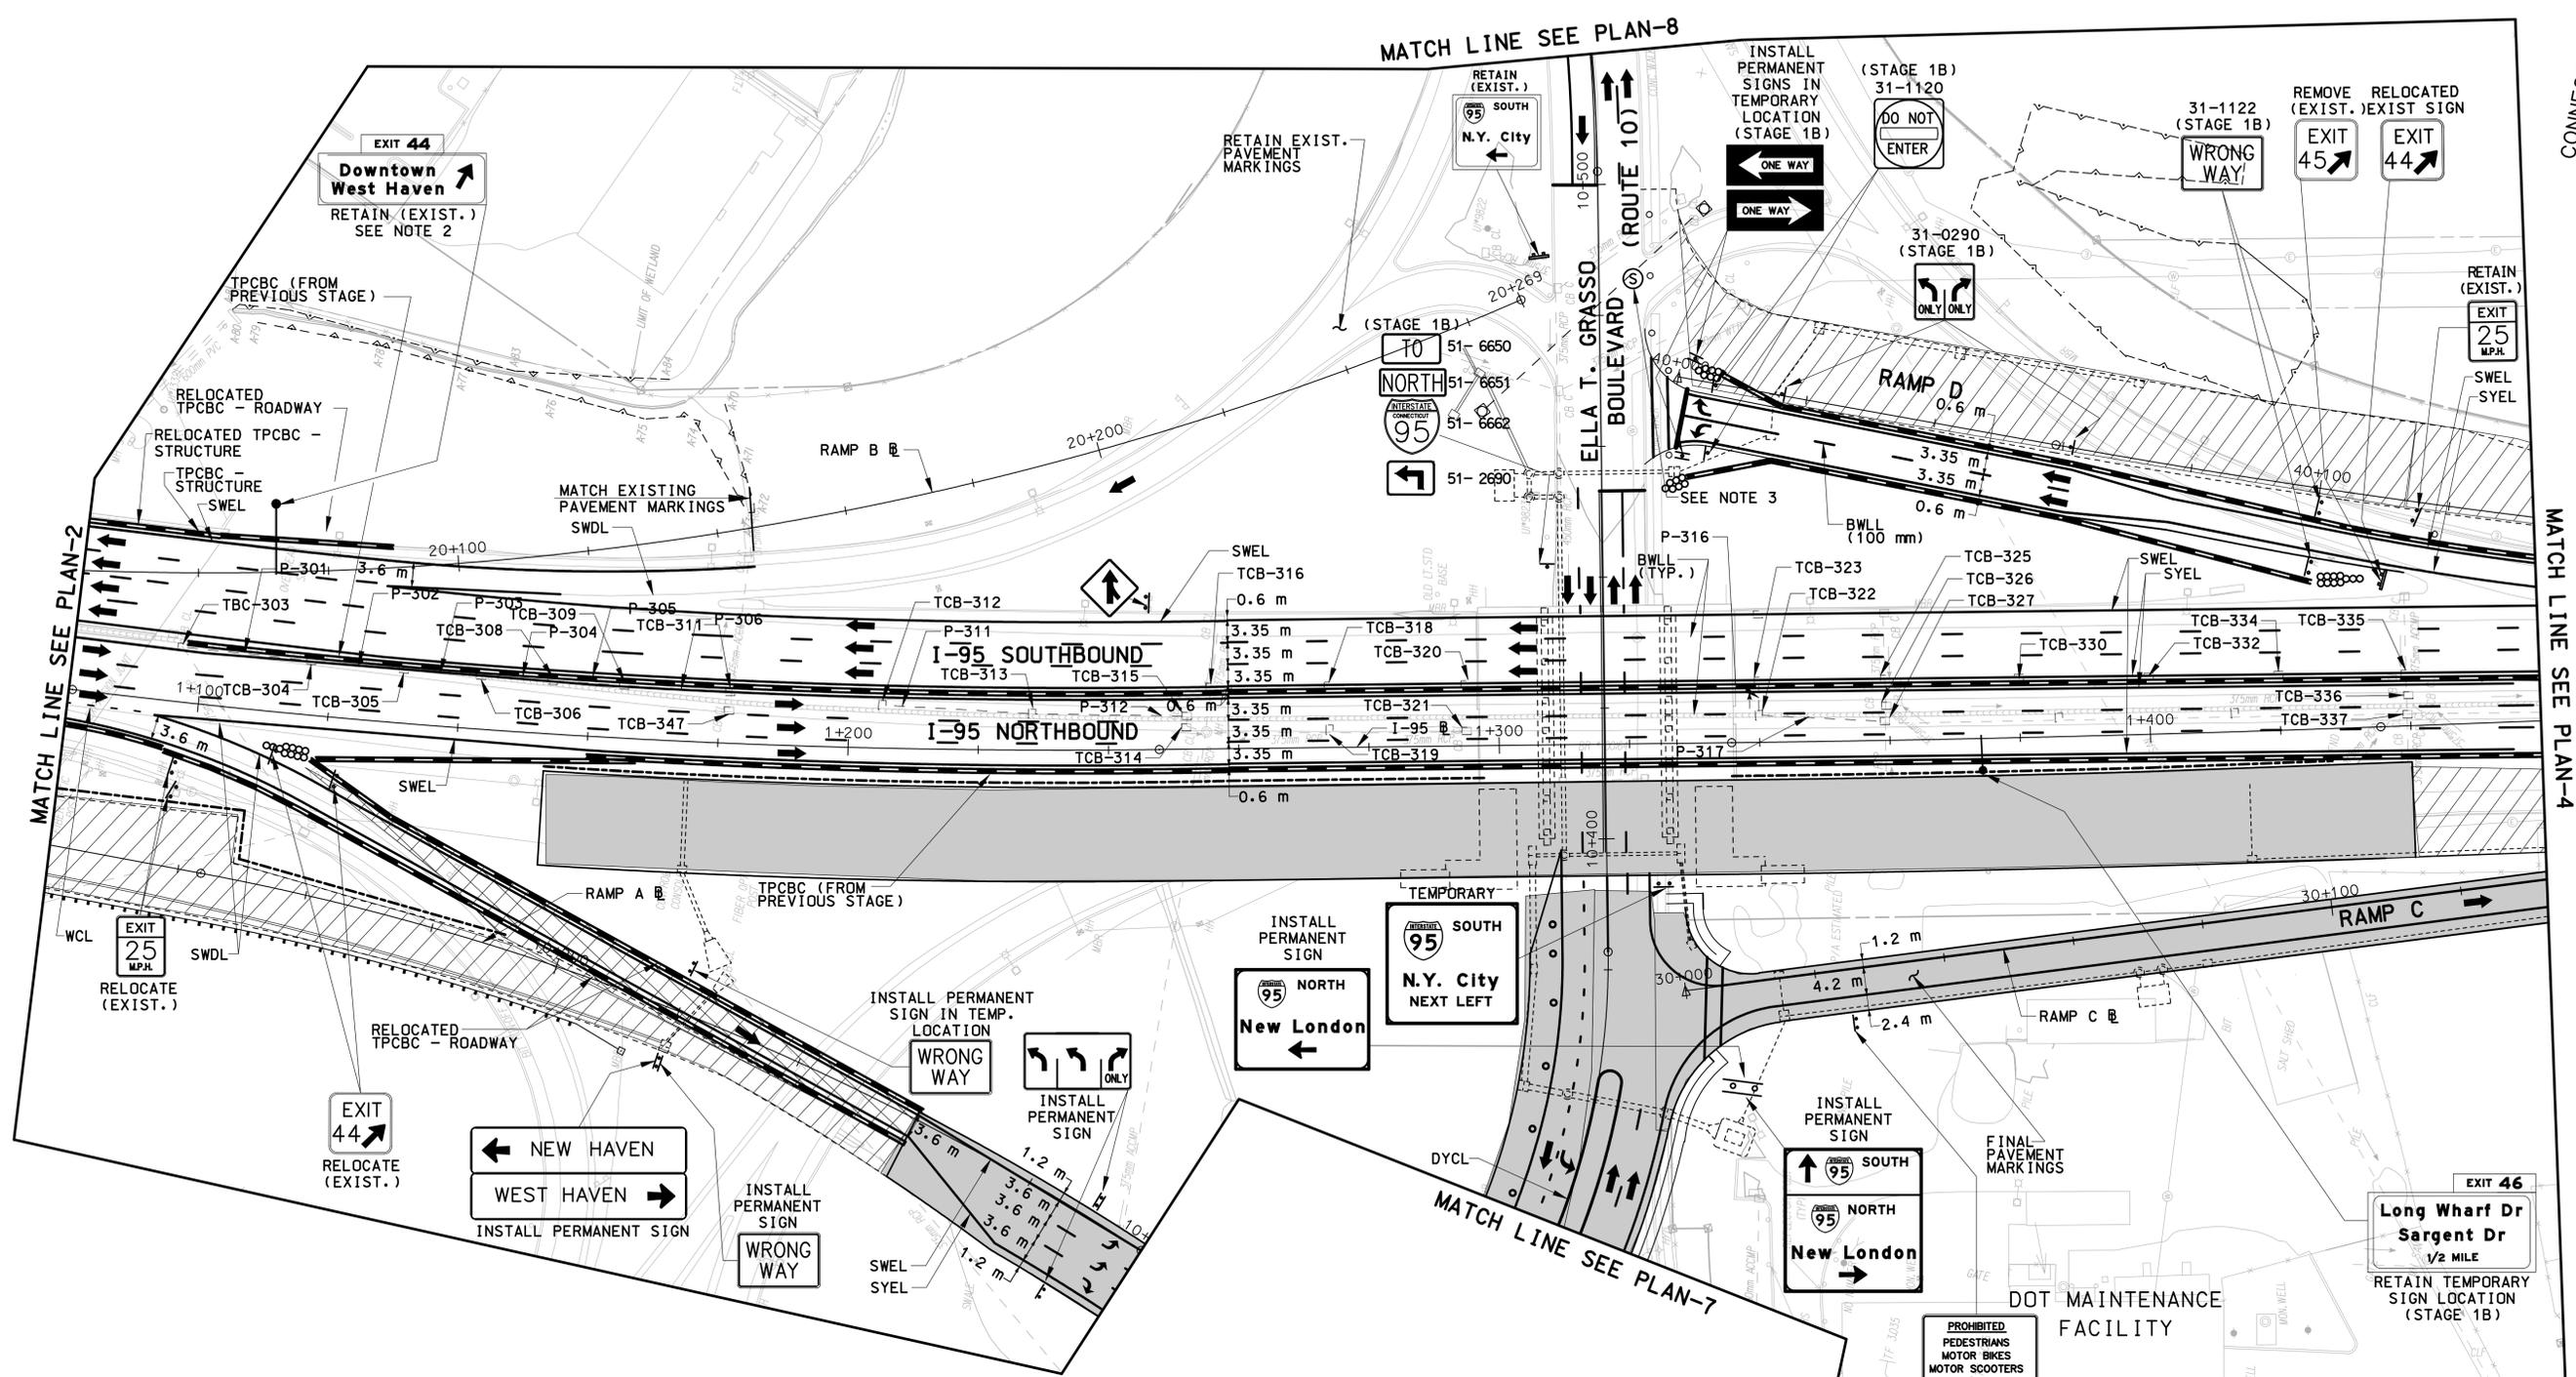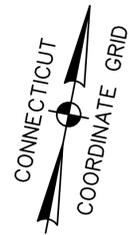


MATCH LINE SEE PLAN-2

MATCH LINE SEE PLAN-4

MATCH LINE SEE PLAN-8


MATCH LINE SEE PLAN-7

- NOTES:**
- SEE DWG NO MPT-01 FOR LEGENDS AND GENERAL MAINTENANCE AND PROTECTION OF TRAFFIC CONSTRUCTION NOTES.
 - THE CONTRACTOR SHALL REMOVE THE EXIT 44 CROWN AND MOUNT A "CLOSED" PLATE OVER THE EXISTING LEGEND TO REINFORCE THAT THE RAMP TO KIMBERLY IS CLOSED.
 - SIGNAL TO BE IN OPERATION WITH HEADS SHIFTS. SEE TEMPORARY TRAFFIC CONTROL SIGNAL PLANS SITE NO. 3.

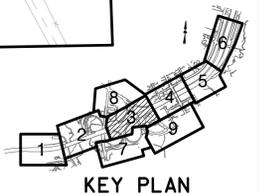

7:35:48 PM 11/23/2012 I:\v\caad\projects\pb18735\td\highway\contract_sheets\mpt-22-092522.dgn

REV.	DATE	DESCRIPTION	SHEET NO.

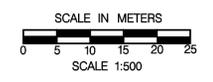

DESIGNER: R. P. TALBOT
 DRAFTER: M.C. DEEGAN
 CHECKED BY:
 DATE CHECKED:

STATE OF CONNECTICUT
 DEPARTMENT OF TRANSPORTATION

ENGINEER: PB AMERICAS, INC.
 APPROVED BY: _____ DATE: _____



PROJECT TITLE:
RECONSTRUCTION OF I-95 OVER WEST RIVER

CADD: mpt-22-092522.dgn PLOTTED: 11/19/2012

TOWN: **NEW HAVEN / WEST HAVEN**

DRAWING TITLE:
MPT STAGE 1C PLAN - 3

PROJECT NO.: **92-522**
 DRAWING NO.: **MPT-22**
 SHEET NO.:

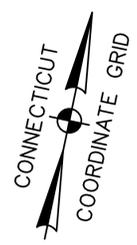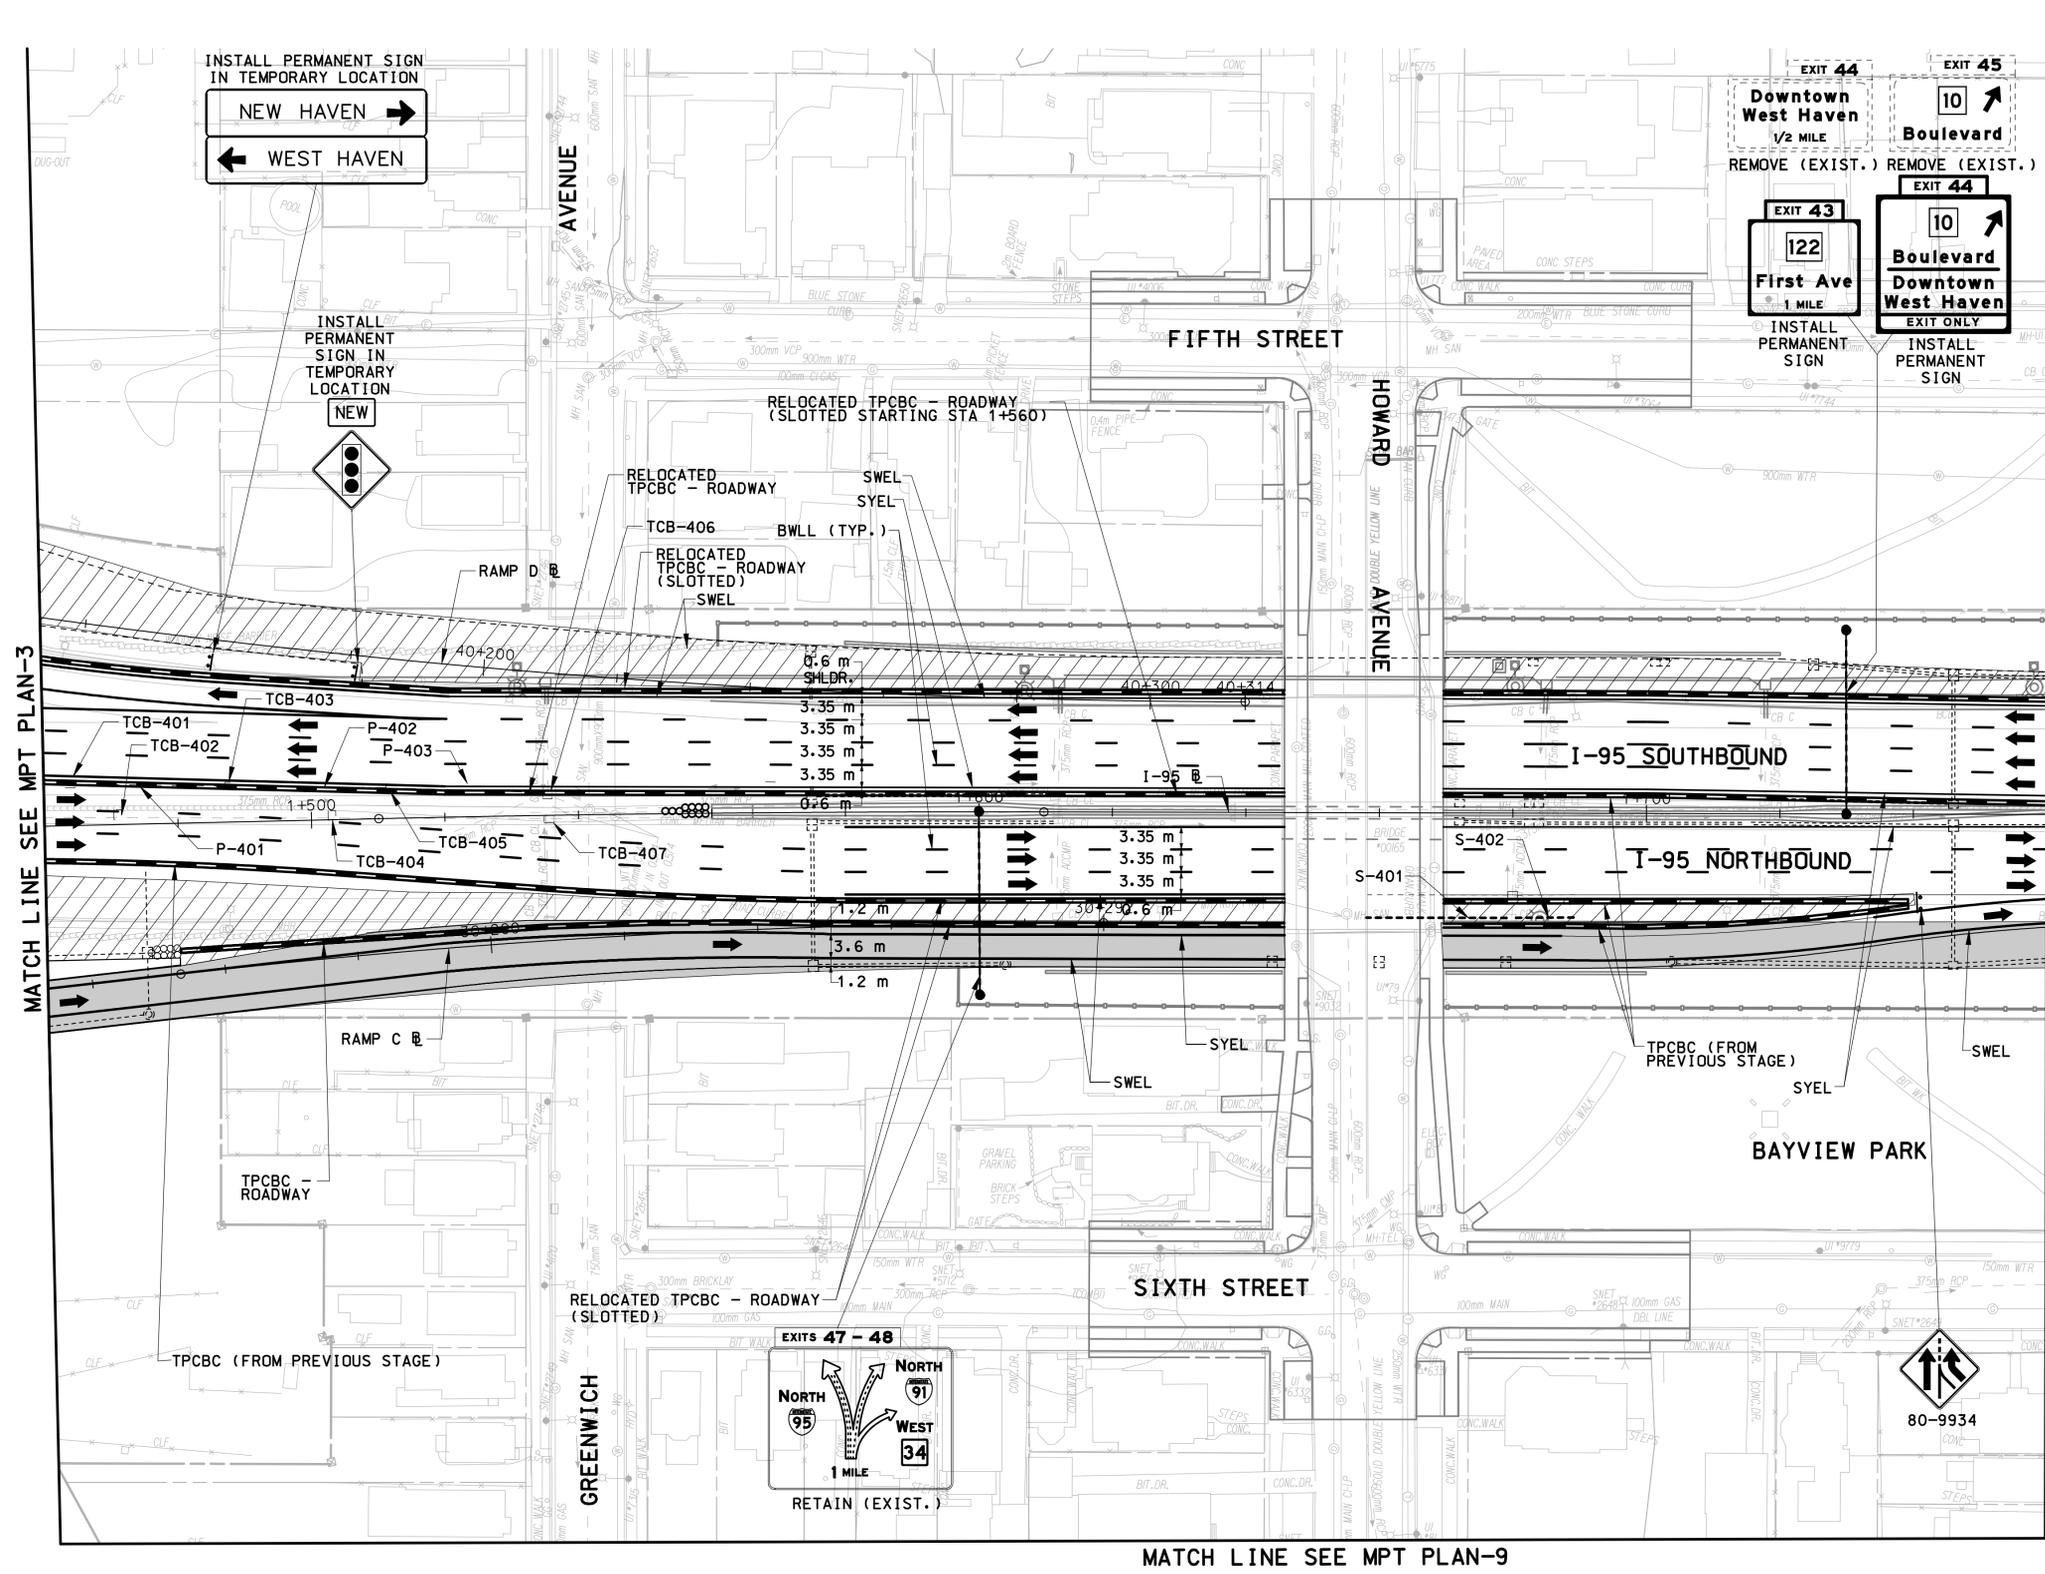


MATCH LINE SEE MPT PLAN-3

MATCH LINE SEE MPT PLAN-5


MATCH LINE SEE MPT PLAN-9

NOTE:
SEE DWG NO MPT-01 FOR LEGENDS AND
GENERAL MAINTENANCE AND PROTECTION
OF TRAFFIC CONSTRUCTION NOTES.

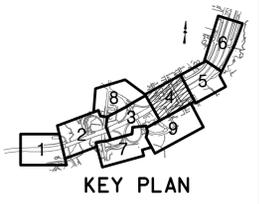

7:35:54 PM 11/23/2012 t:\vacad\projects\pb18735\td\highway\contract_sheets\mpt-23-092522.dgn

REV.	DATE	DESCRIPTION	SHEET NO.

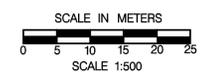

DESIGNER: R. P. TALBOT
 DRAFTER: M.C. DEEGAN
 CHECKED BY:
 DATE CHECKED:

STATE OF CONNECTICUT
 DEPARTMENT OF TRANSPORTATION

ENGINEER: PB AMERICAS, INC.
 APPROVED BY: _____ DATE: _____



PROJECT TITLE:
RECONSTRUCTION OF I-95 OVER WEST RIVER

CADD mpt-23-092522.dgn PLOTTED 11/13/2012

TOWN: **NEW HAVEN / WEST HAVEN**

DRAWING TITLE:
MPT STAGE 1C PLAN - 4


PROJECT NO.: **92-522**
 DRAWING NO.: **MPT-23**
 SHEET NO.:

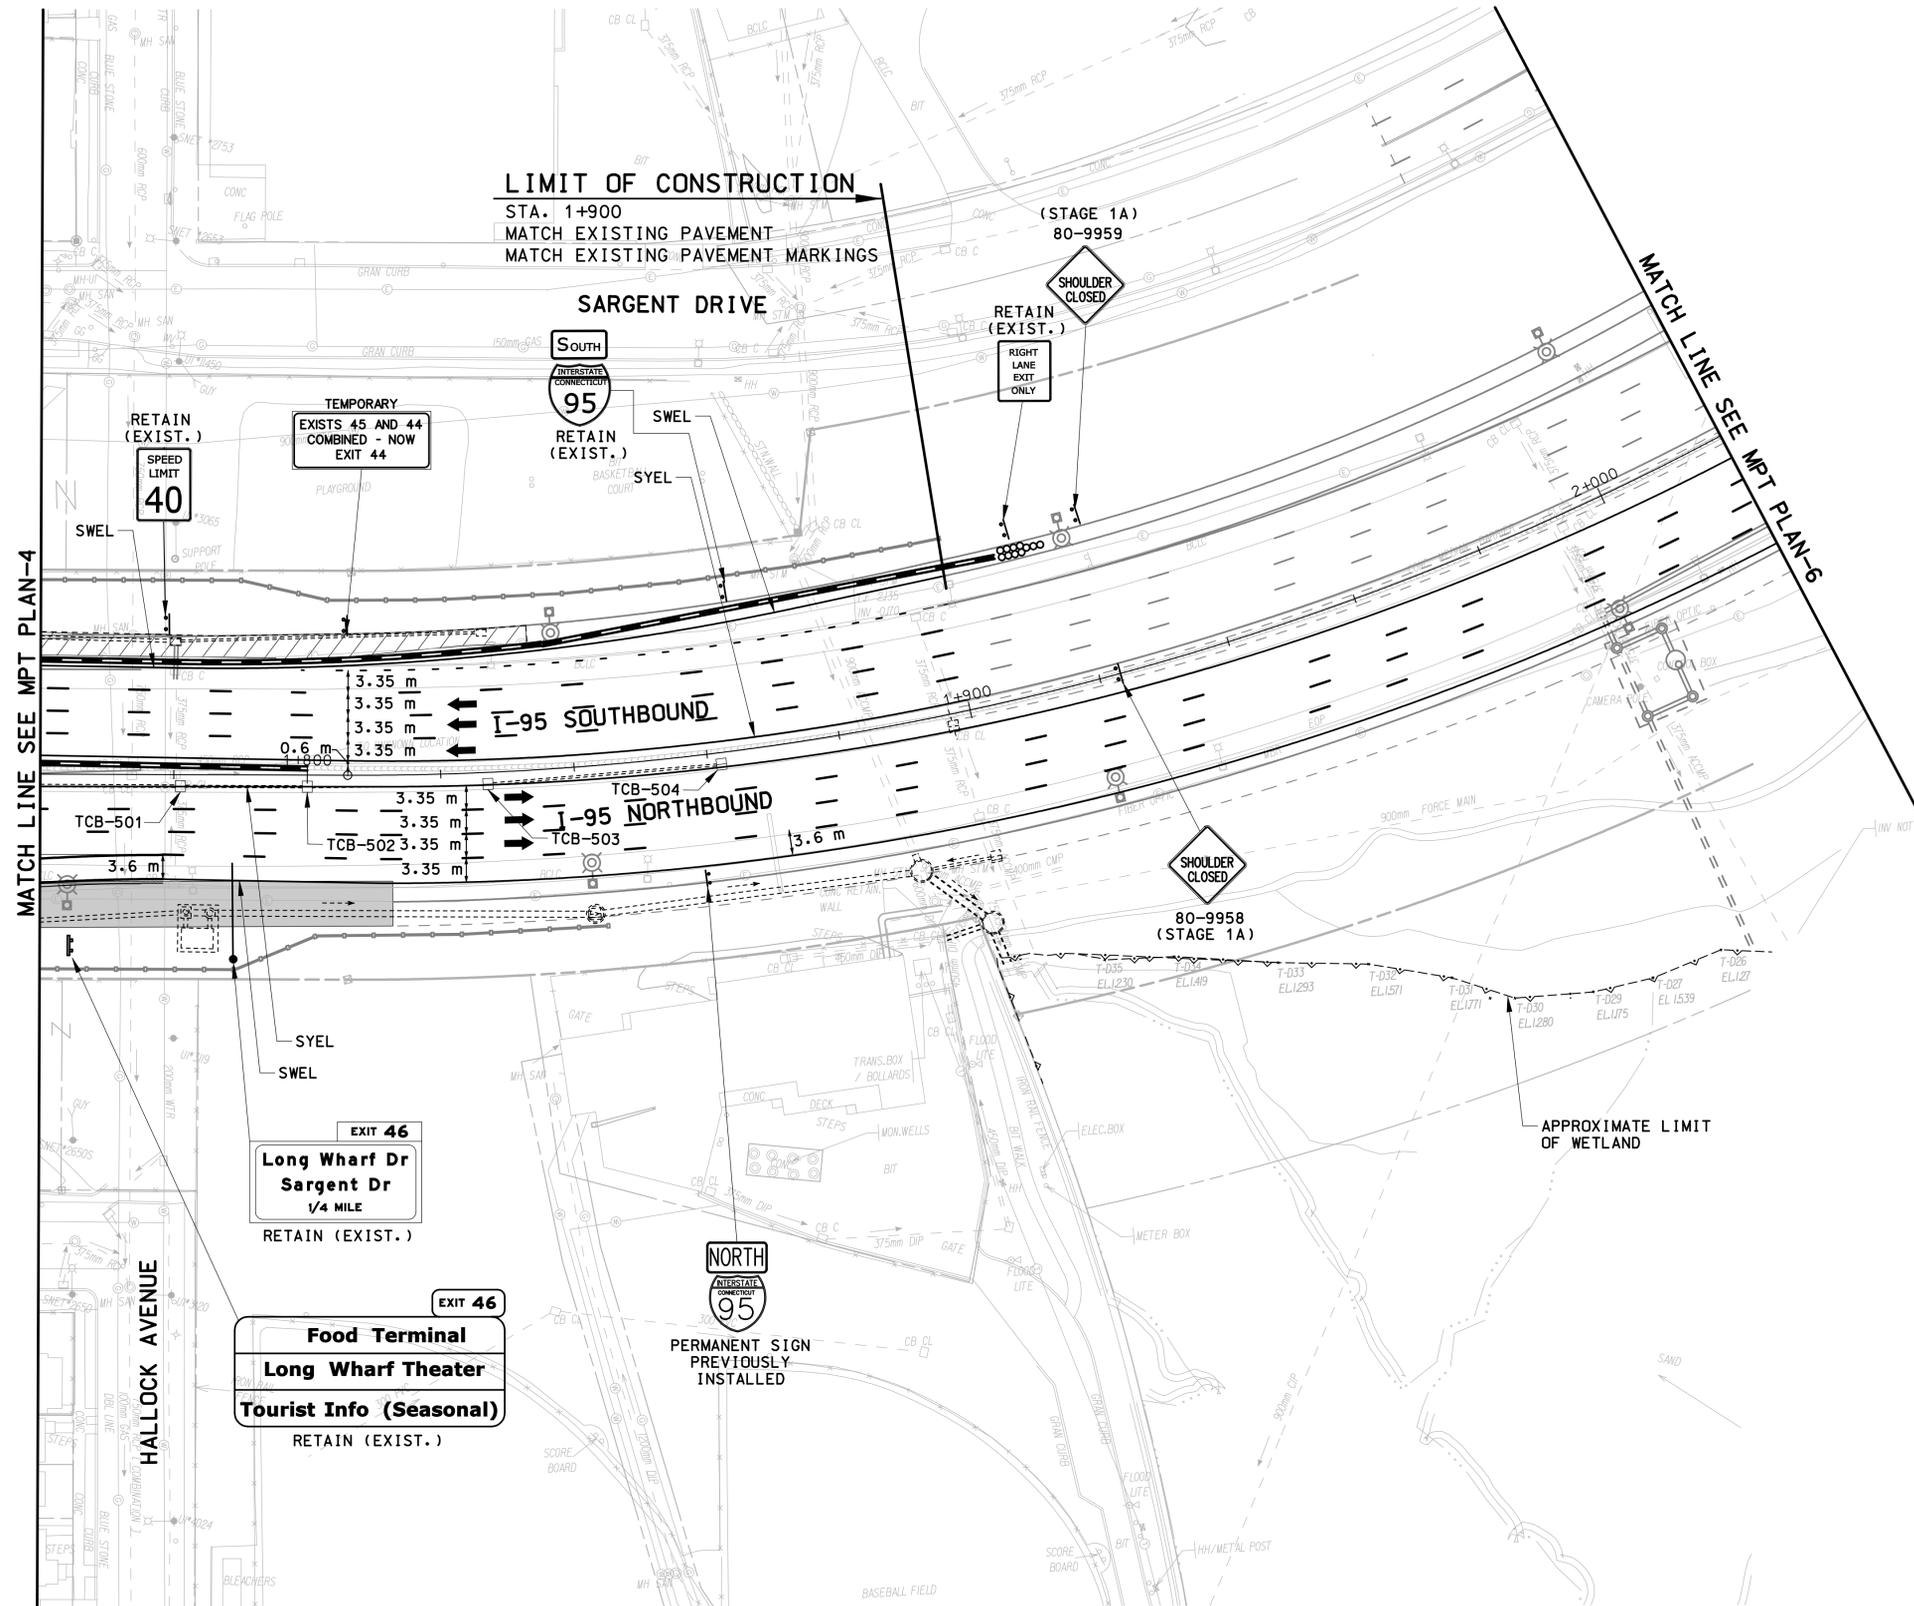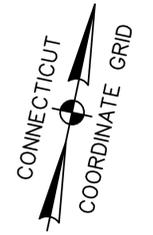

MATCH LINE SEE MPT PLAN-4


MATCH LINE SEE MPT PLAN-6

NOTE:
SEE DWG NO MPT-01 FOR LEGENDS AND
GENERAL MAINTENANCE AND PROTECTION
OF TRAFFIC CONSTRUCTION NOTES.

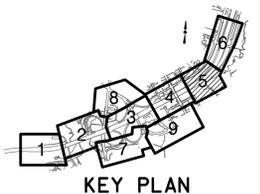

7:36:01 PM 11/3/2012 I:\vacad\projects\pb18735\td\highway\contract_sheets\mpt-24-092522.dgn

REV.	DATE	DESCRIPTION	SHEET NO

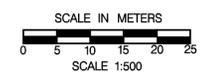

DESIGNER: R. P. TALBOT
DRAFTER: M.C. DEEGAN
CHECKED BY:
DATE CHECKED:

STATE OF CONNECTICUT
DEPARTMENT OF TRANSPORTATION

ENGINEER: PB AMERICAS, INC.
APPROVED BY: _____ DATE: _____


PROJECT TITLE:
RECONSTRUCTION OF I-95 OVER WEST RIVER

CADD mpt-24-092522.dgn PLOTTED 11/13/2012


TOWN: **NEW HAVEN / WEST HAVEN**

DRAWING TITLE:
MPT STAGE 1C PLAN - 5

PROJECT NO.: **92-522**
DRAWING NO.: **MPT-24**
SHEET NO.:

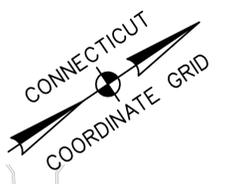

CONSTRUCTION AHEAD
 ROAD USE RESTRICTED
 STATE LIABILITY LIMITED
GENERAL STATUTES SEC. 13a-115, 13a-145
 COMMISSIONER OF TRANSPORTATION
 80-1605, 16-E
 (STAGE 1A)

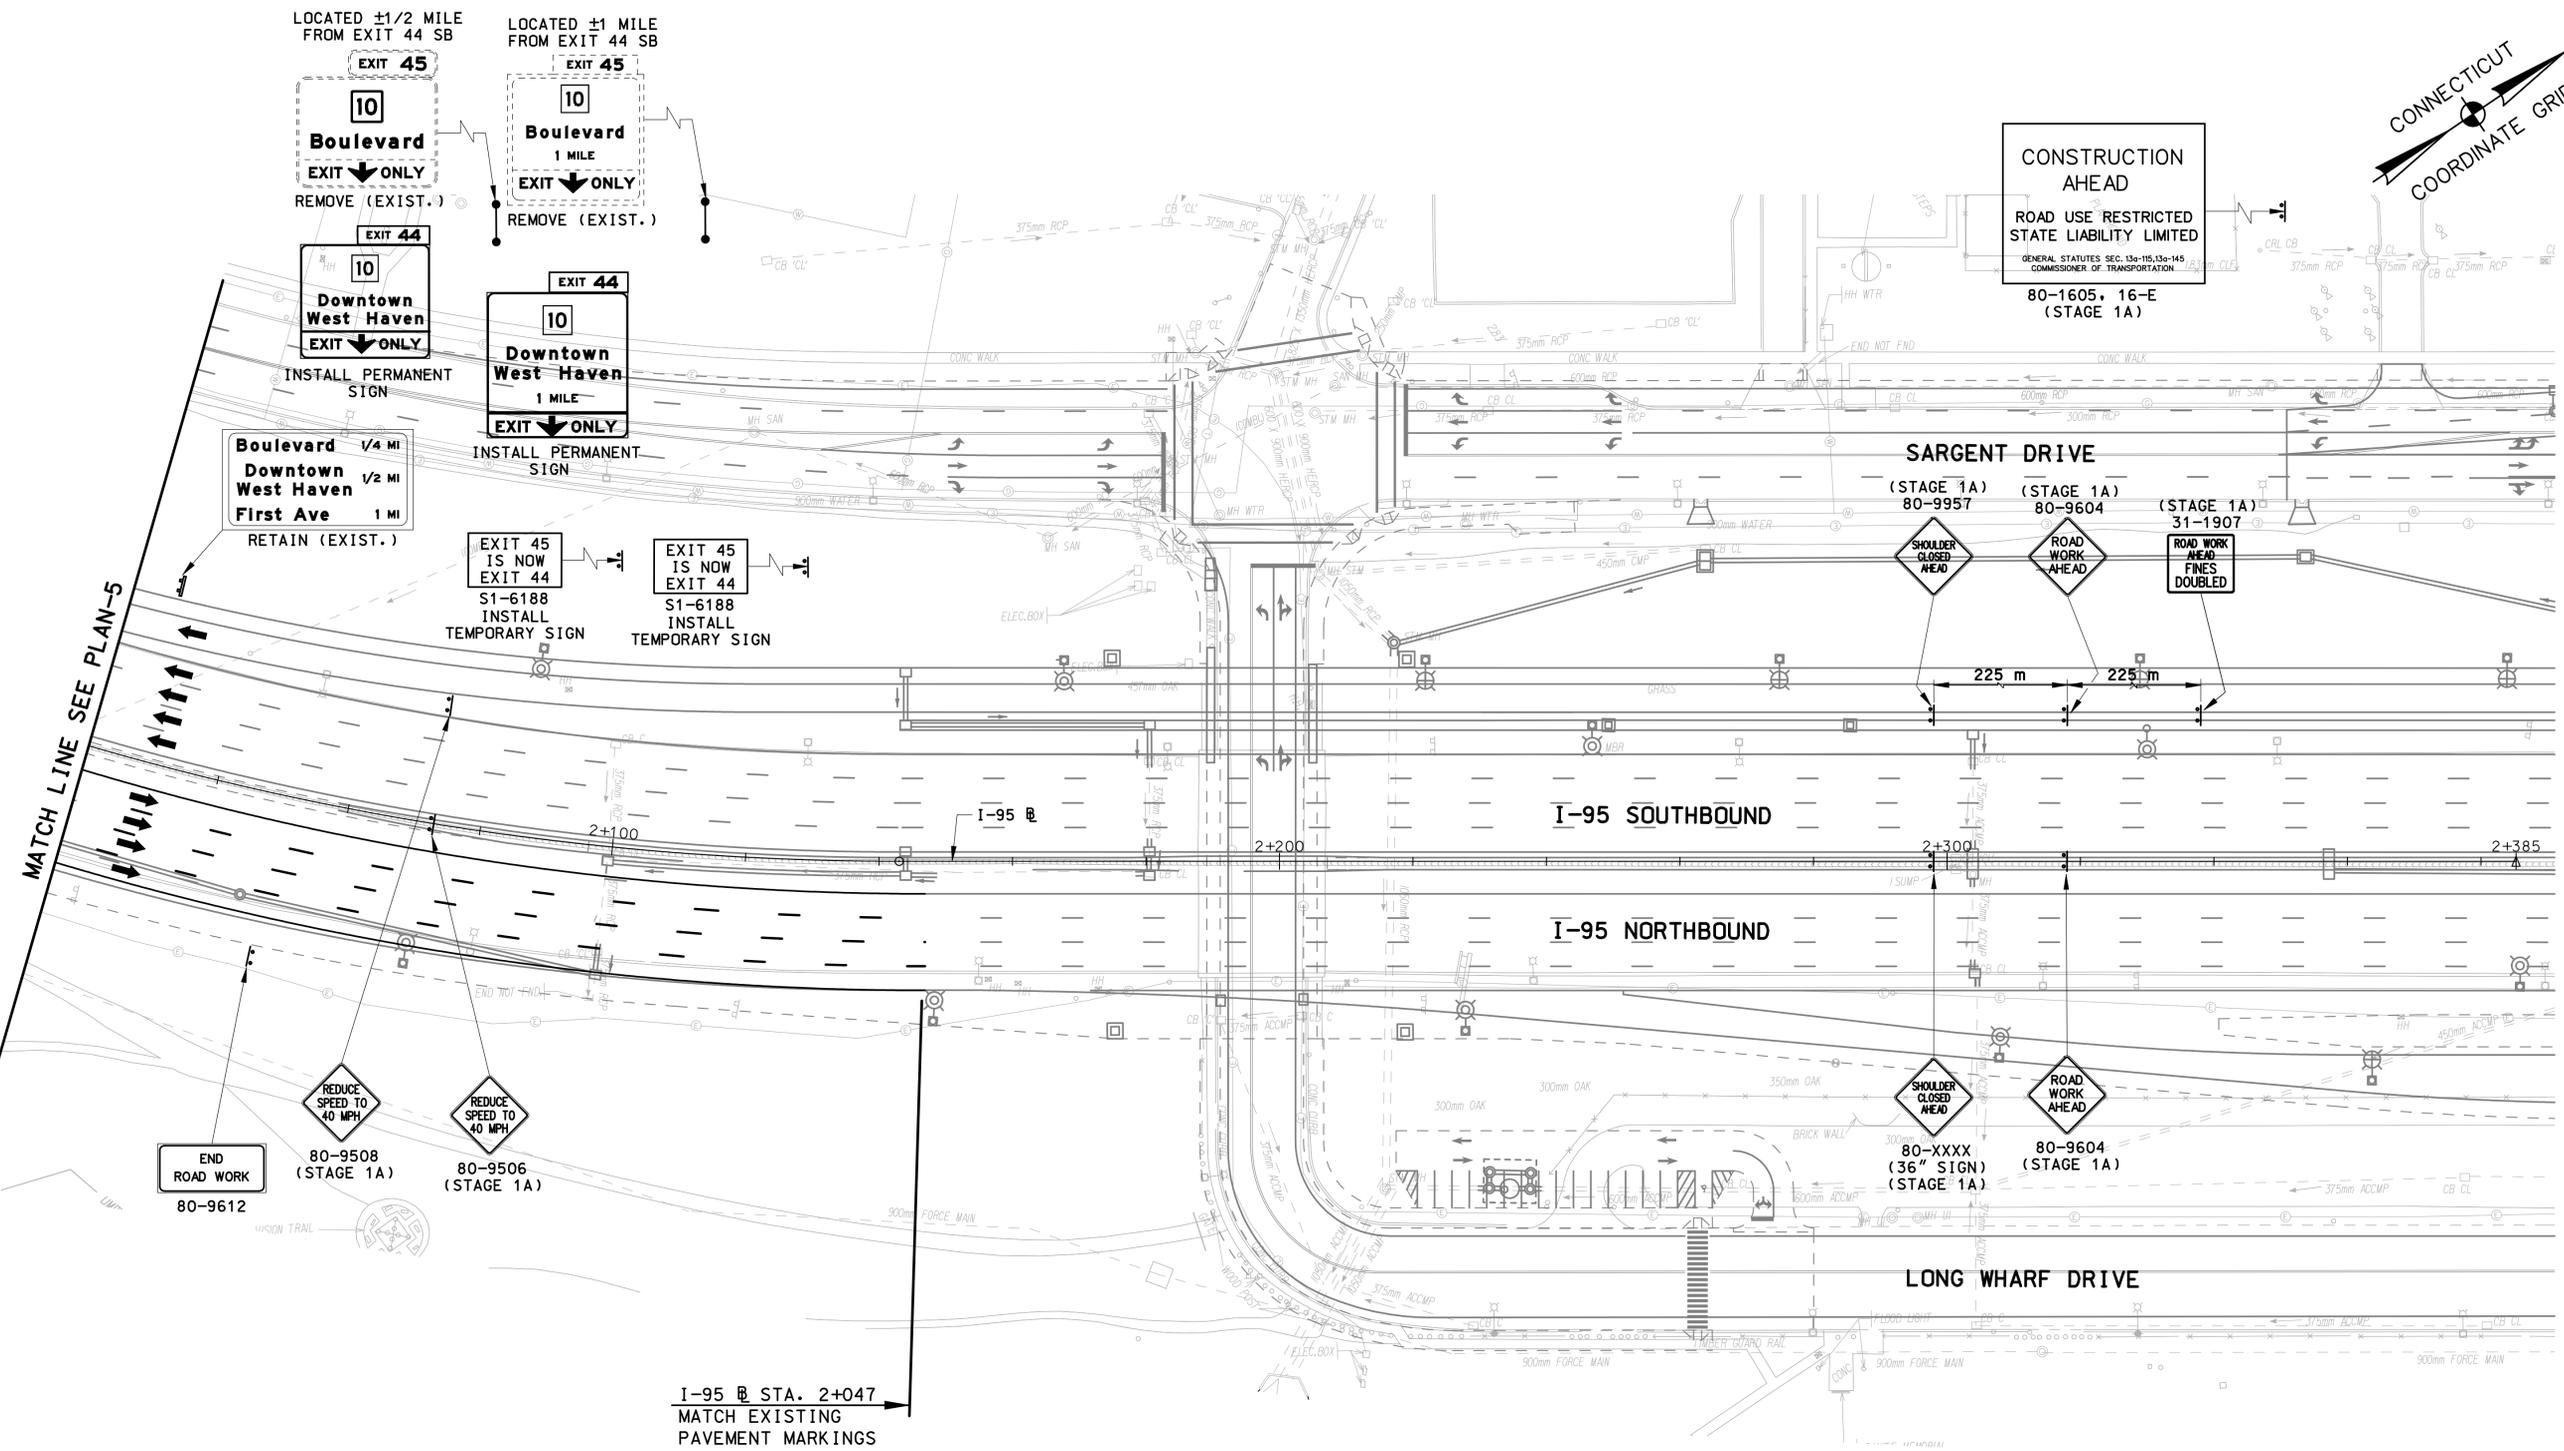

END ROAD WORK
80-9612

REDUCE SPEED TO 40 MPH
80-9508 (STAGE 1A)

REDUCE SPEED TO 40 MPH
80-9506 (STAGE 1A)

SARGENT DRIVE
 (STAGE 1A) 80-9957
 (STAGE 1A) 80-9604
 (STAGE 1A) 31-1907


I-95 SOUTHBOUND

I-95 NORTHBOUND

LONG WHARF DRIVE


I-95 @ STA. 2+047
 MATCH EXISTING
 PAVEMENT MARKINGS

NOTE:
 SEE DWG NO MPT-01 FOR LEGENDS AND
 GENERAL MAINTENANCE AND PROTECTION
 OF TRAFFIC CONSTRUCTION NOTES.

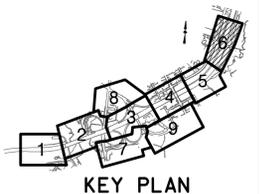

7:36:07 PM 11/3/2012 I:\vacad\projects\p018735\td\highway\contract_sheets\mpt-25-092522.dgn

REV.	DATE	DESCRIPTION	SHEET NO.

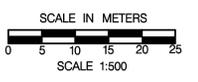

DESIGNER: R. P. TALBOT
 DRAFTER: M.C. DEEGAN
 CHECKED BY:
 DATE CHECKED:

STATE OF CONNECTICUT
 DEPARTMENT OF TRANSPORTATION

ENGINEER: PB AMERICAS, INC.
 APPROVED BY: _____ DATE: _____

PROJECT TITLE:
**RECONSTRUCTION OF I-95 OVER
 WEST RIVER**

CADD mpt-25-092522.dgn PLOTTED 11/13/2012

TOWN:
NEW HAVEN / WEST HAVEN

DRAWING TITLE:
**MPT STAGE 1C
 PLAN - 6**

PROJECT NO.:
92-522

DRAWING NO.:
MPT-25

SHEET NO.:

CONSTRUCTION AHEAD
 ROAD USE RESTRICTED
 STATE LIABILITY LIMITED
GENERAL STATUTES SEC. 13a-115.13a-145
 COMMISSIONER OF TRANSPORTATION


80-1608. 16-H
 (STAGE 1A)

CONSTRUCTION AHEAD
 ROAD USE RESTRICTED
 STATE LIABILITY LIMITED
GENERAL STATUTES SEC. 13a-115.13a-145
 COMMISSIONER OF TRANSPORTATION


80-1613. 16-M
 (STAGE 1A)




LIMIT OF CONSTRUCTION
 STA. 10+640
 MATCH EXISTING PAVEMENT
 LIMIT OF TEMPORARY SIGNING

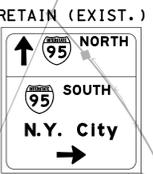

NOTE:
 SEE DWG NO MPT-01 FOR LEGENDS AND
 GENERAL MAINTENANCE AND PROTECTION
 OF TRAFFIC CONSTRUCTION NOTES.

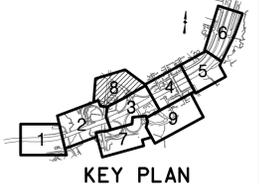

REV.	DATE	DESCRIPTION	SHEET NO.

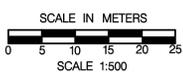

DESIGNER: R. P. TALBOT
 DRAFTER: M. C. DEEGAN
 CHECKED BY:
 DATE CHECKED:





ENGINEER: PB AMERICAS, INC.
 APPROVED BY: _____ DATE: _____

PROJECT TITLE:
**RECONSTRUCTION OF I-95 OVER
 WEST RIVER**

TOWN:
 NEW HAVEN / WEST HAVEN
 DRAWING TITLE:
**MPT STAGE 1C
 PLAN - 8**

PROJECT NO.: 92-522
 DRAWING NO.: MPT-27
 SHEET NO.:


7:36:18 PM 11/22/2012 T:\vacadd\projects\pb18735\td\highway\contract_sheets\mpt-27-092522.dgn

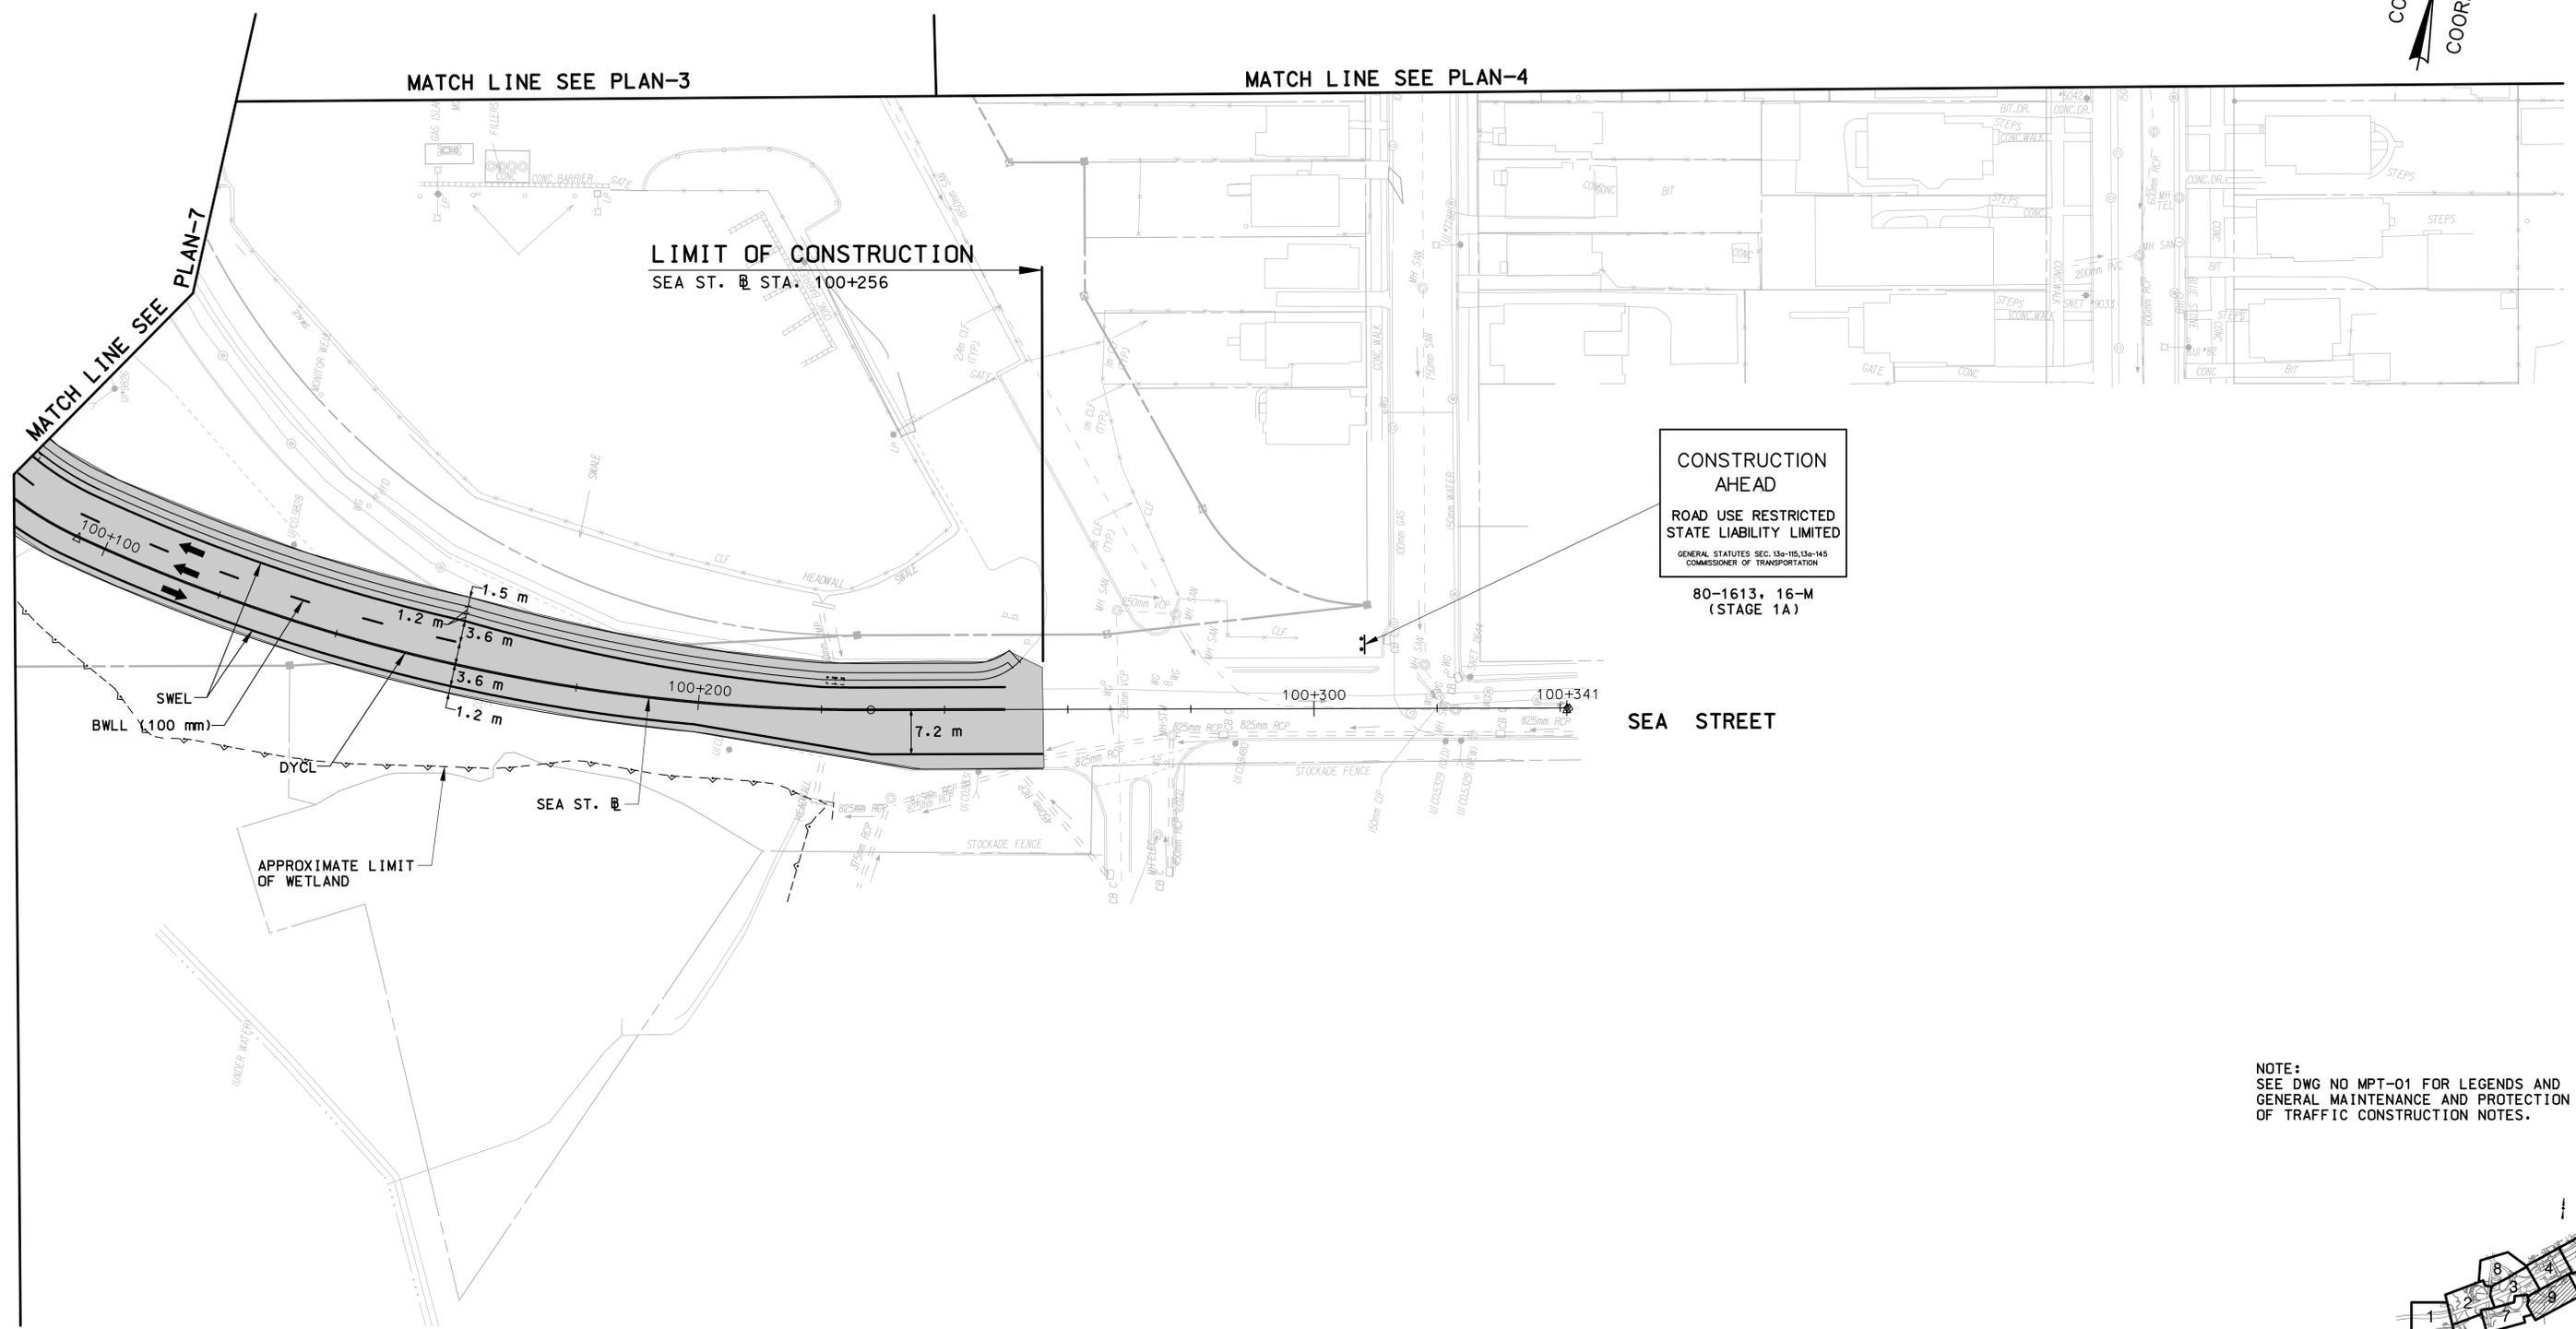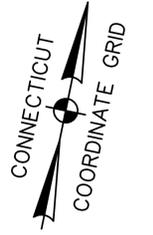

CONSTRUCTION AHEAD
 ROAD USE RESTRICTED
 STATE LIABILITY LIMITED
GENERAL STATUTES SEC. 13a-115, 13a-145
 COMMISSIONER OF TRANSPORTATION


80-1613, 16-M
 (STAGE 1A)

NOTE:
 SEE DWG NO MPT-01 FOR LEGENDS AND
 GENERAL MAINTENANCE AND PROTECTION
 OF TRAFFIC CONSTRUCTION NOTES.

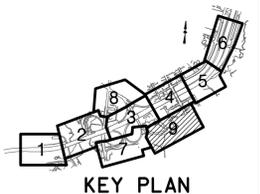

7:36:23 PM
 11/3/2012
 I:\cadd\projects\p018735\td\highway\contract_sheets\mpt-28-092522.dgn

REV.	DATE	DESCRIPTION	SHEET NO.

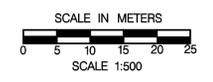

DESIGNER: R. P. TALBOT
 DRAFTER: M. C. DEEGAN
 CHECKED BY:
 DATE CHECKED:

STATE OF CONNECTICUT
 DEPARTMENT OF TRANSPORTATION

ENGINEER: PB AMERICAS, INC.
 APPROVED BY: _____ DATE: _____

PROJECT TITLE:
**RECONSTRUCTION OF I-95 OVER
 WEST RIVER**

CADD mpt-28-092522.dgn PLOTTED 11/13/2012

TOWN:
NEW HAVEN / WEST HAVEN

DRAWING TITLE:
**MPT STAGE 1C
 PLAN-9**

PROJECT NO.:
92-522

DRAWING NO.:
MPT-28

SHEET NO.:




LIMIT OF CONSTRUCTION
 STA. 0+480
 MATCH EXISTING PAVEMENT

RETAIN (EXIST.)
EXIT 43
 Univ of
 New Haven
 U.S. Veterans
 Hospital


RETAIN (EXIST.)
 West Haven
 EXITS 43-42

RETAIN (EXIST.)
EXIT 43
 122
 First Ave
 1/2 MILE

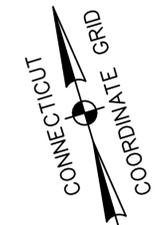

LIMIT OF TEMPORARY SIGNING

NB STA 0+475
 (STAGE 1A)
 80 - 9612
 END
 ROAD WORK

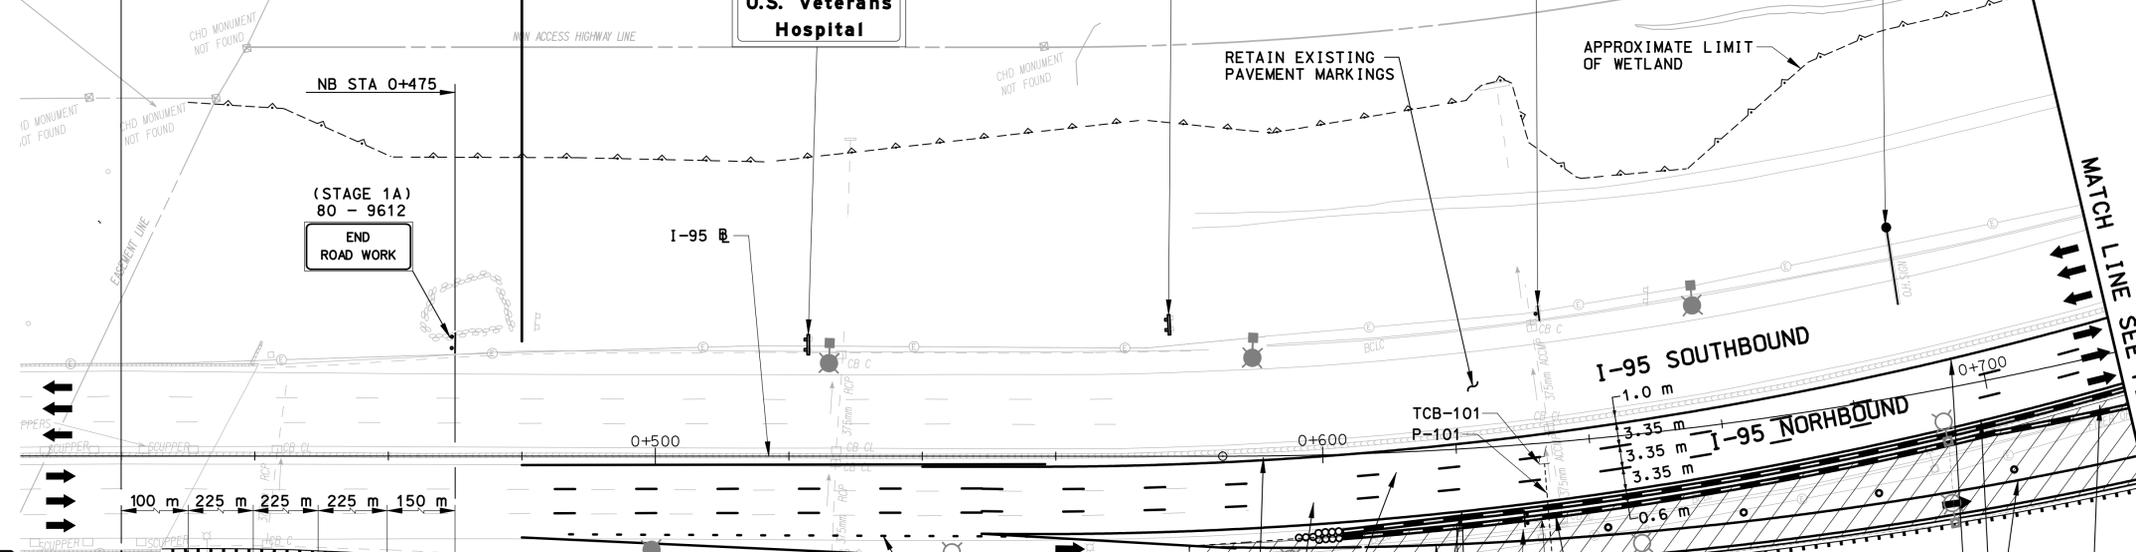

REDUCE SPEED
 40 MPH
 1/2 MI AHEAD
 41-5515

LOCATED ±1 MILE
 FROM EXIT 44 NB

EXIT 44
 10
 Ella T. Grasso
 Boulevard
 1 MILE

PERMANENT OVERHEAD SIGN
 (STAGE 1C)

LOCATED ±1/2 MILE
 FROM EXIT 44 NB

EXIT 44
 10
 Ella T. Grasso
 Boulevard
 1/2 MILE

PERMANENT OVERHEAD SIGN
 (STAGE 1C)

**CONSTRUCTION
 AHEAD**
 ROAD USE RESTRICTED
 STATE LIABILITY LIMITED
GENERAL STATUTES SEC. 13a-110, 13a-145
 COMMISSIONER OF TRANSPORTATION

80-1605, 16-E
 (STAGE 1A)

REMOVE EXISTING CURB
 STA. 0+480 TO 0+526

EXIT 44
 10
 Kimberly Ave

RELOCATE EXISTING SIGN
 SIGN ON TEMPORARY OVERHEAD
 SUPPORT (FROM STA. 1+010)
 COVER THE WORDS
 "Kimberly Ave"


EXIT 44

RELOCATED
 EXISTING SIGN

EXIT 25
 25
 MPH


RELOCATED
 EXISTING SIGN

- NOTES:**
- SEE DWG NO MPT-01 FOR LEGENDS AND GENERAL MAINTENANCE AND PROTECTION OF TRAFFIC CONSTRUCTION NOTES.
 - THE LOCATION OF THE I-95 NORTH EXIT 44 OFF RAMP IN THIS STAGE IS APPROXIMATELY 1/2 MILE IN ADVANCE OF THE EXISTING OFF RAMP. THE CONTRACTOR SHALL COVER ALL ADVANCE EXIT SIGN DISTANCES WITH CORRECTED PLATES OR AS DIRECTED BY THE ENGINEER.

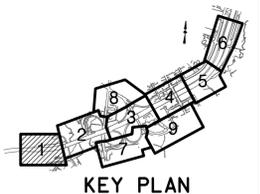

7:36:28 PM 11/3/2012 I:\voadad\projects\p018735\td\highway\contract_sheets\mpt-29-092522.dgn

REV.	DATE	DESCRIPTION	SHEET NO

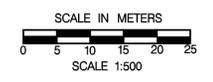

DESIGNER: R. P. TALBOT
 DRAFTER: M.C. DEEGAN
 CHECKED BY:
 DATE CHECKED:

STATE OF CONNECTICUT
 DEPARTMENT OF TRANSPORTATION

ENGINEER: PB AMERICAS, INC.
 APPROVED BY: _____ DATE: _____

PROJECT TITLE:
**RECONSTRUCTION OF I-95 OVER
 WEST RIVER**

CADD mpt-29-092522.dgn PLOTTED 11/3/2012


TOWN:
 NEW HAVEN / WEST HAVEN

DRAWING TITLE:
**MPT STAGE 1D
 PLAN - 1**

PROJECT NO.:
 92-522

DRAWING NO.:
 MPT-29

SHEET NO.:

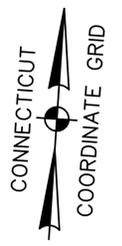


MATCH LINE SEE PLAN-8

LIMIT OF CONSTRUCTION
KIMBERLY AVE. @ STA. 50+28



MATCH EXISTING PAVEMENT MARKINGS

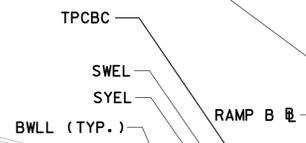


RAMP B @

MATCH LINE SEE PLAN-3

I-95 SOUTHBOUND

I-95 NORTHBOUND

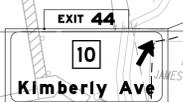

REMOVE AND RELOCATE EXISTING SIGN TO STA. 40+494 ON TEMPORARY SIGN SUPPORT COVER THE WORDS "Kimberly Ave"

CITY POINT YACHT CLUB

MATCH LINE SEE PLAN-7




KEY PLAN

NOTES:

- SEE DWG NO. MPT-01 FOR LEGENDS AND GENERAL MAINTENANCE AND PROTECTION OF TRAFFIC CONSTRUCTION NOTES.
- THE LOCATION OF THE I-95 NORTH EXIT 44 OFF RAMP IN THIS STAGE IS APPROXIMATELY 1/4 MILE IN ADVANCE OF THE EXISTING OFF RAMP. THE CONTRACTOR SHALL COVER ALL ADVANCE EXIT SIGN DISTANCES WITH CORRECTED PLATES OR AS DIRECTED BY THE ENGINEER.

STATE OF CONNECTICUT BOARD OF FISHERIES AND GAME

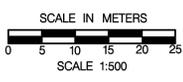

DESIGNER: R. P. TALBOT
DRAFTER: M.C. DEEGAN
CHECKED BY:
DATE CHECKED:

STATE OF CONNECTICUT
DEPARTMENT OF TRANSPORTATION

ENGINEER: PB AMERICAS, INC.
APPROVED BY: _____ DATE: _____



PROJECT TITLE:
RECONSTRUCTION OF I-95 OVER WEST RIVER
CADD mpt-30-092522.dgn PLOTTED 11/13/2012

TOWN: NEW HAVEN / WEST HAVEN
DRAWING TITLE: **MPT STAGE 1D PLAN - 2**


PROJECT NO.: 92-522
DRAWING NO.: MPT-30
SHEET NO.:

7:36:33 PM 11/13/2012 I:\vacad\projects\pb18735\td\highway\contract_sheets\mpt-30-092522.dgn

REV.	DATE	DESCRIPTION	SHEET NO.

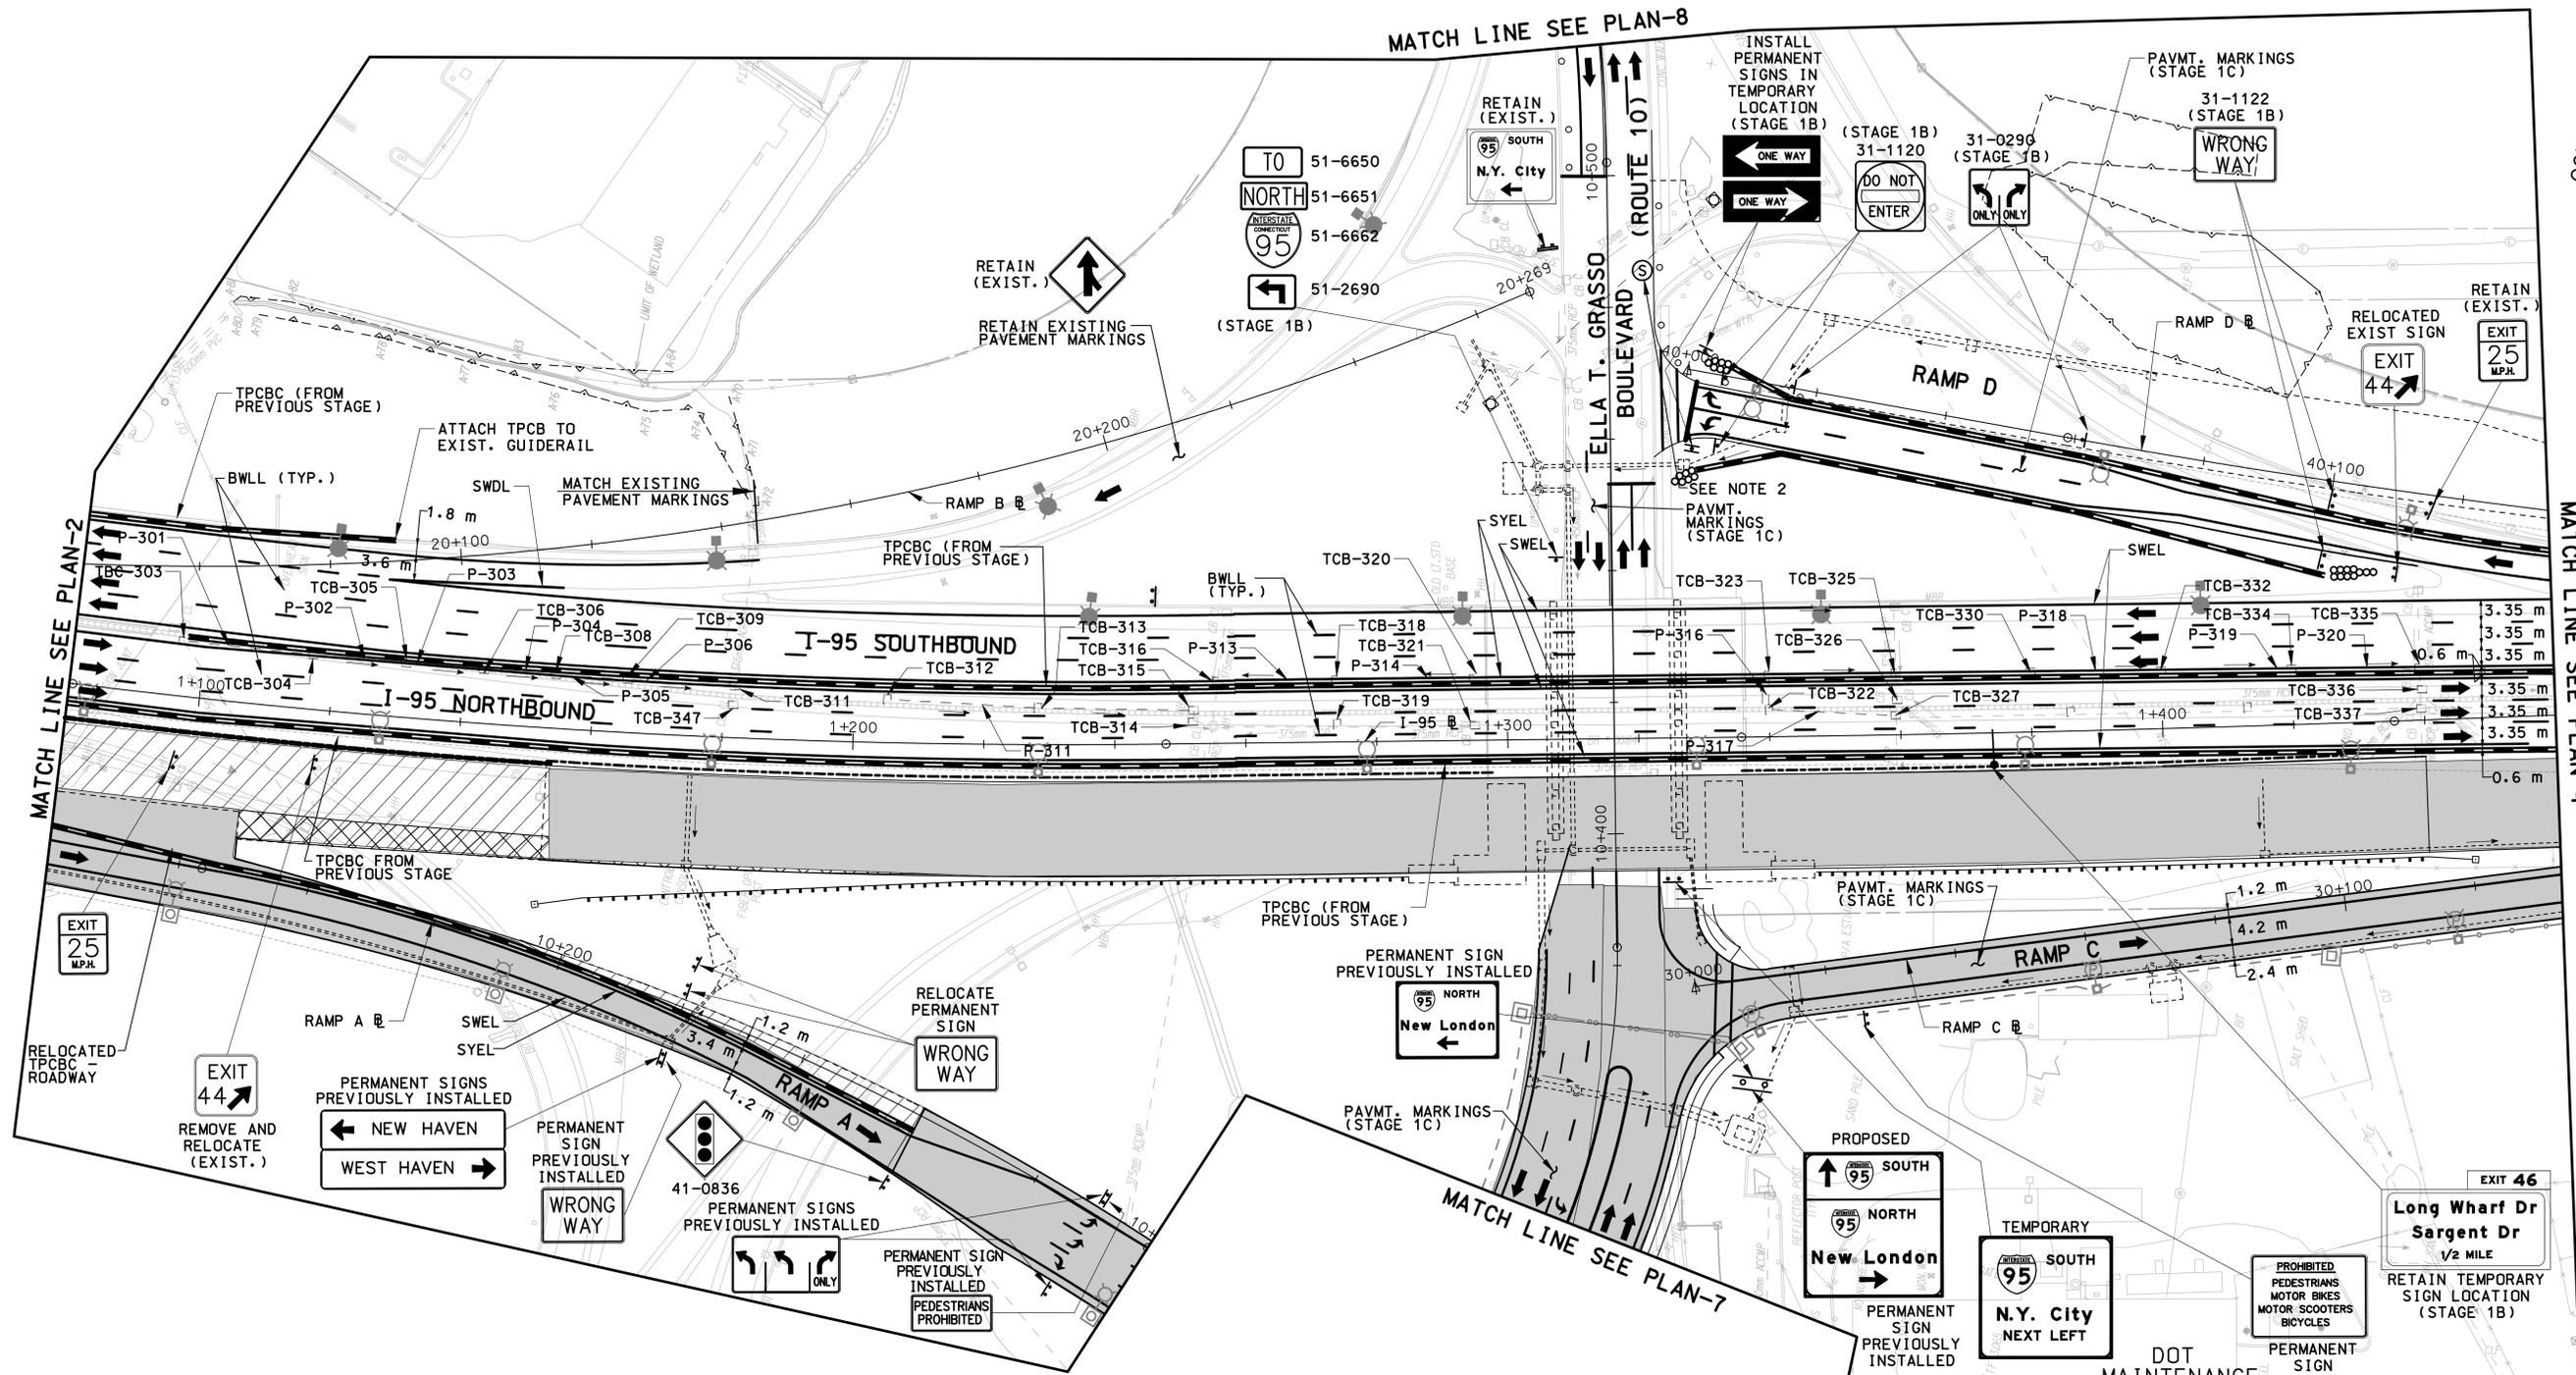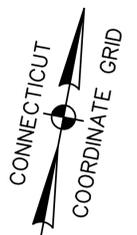


- NOTES:
- SEE DWG NO MPT-01 FOR LEGENDS AND GENERAL MAINTENANCE AND PROTECTION OF TRAFFIC CONSTRUCTION NOTES.
 - SIGNAL TO BE IN OPERATION WITH HEADS SHIFTED. SEE TEMPORARY TRAFFIC CONTROL SIGNAL PLANS SITE NO. 3.

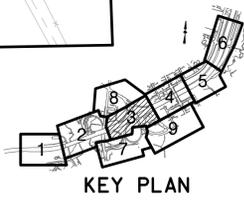


7:36:40 PM 11/23/2012 I:\vacad\projects\p018735\td\highway\contract_sheets\mpt-31-092522.dgn

REV.	DATE	DESCRIPTION	SHEET NO

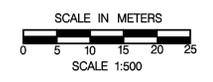

DESIGNER: R. P. TALBOT
 DRAFTER: M.C. DEEGAN
 CHECKED BY:
 DATE CHECKED:

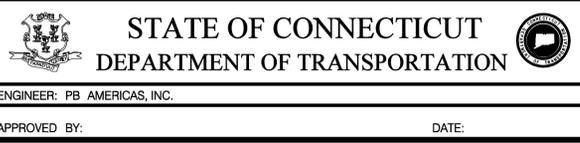

ENGINEER: PB AMERICAS, INC.
 APPROVED BY: DATE:

PROJECT TITLE:
RECONSTRUCTION OF I-95 OVER WEST RIVER


TOWN:
NEW HAVEN / WEST HAVEN

DRAWING TITLE:
MPT STAGE 1D PLAN - 3


PROJECT NO.:
92-522

DRAWING NO.:
MPT-31

SHEET NO.:

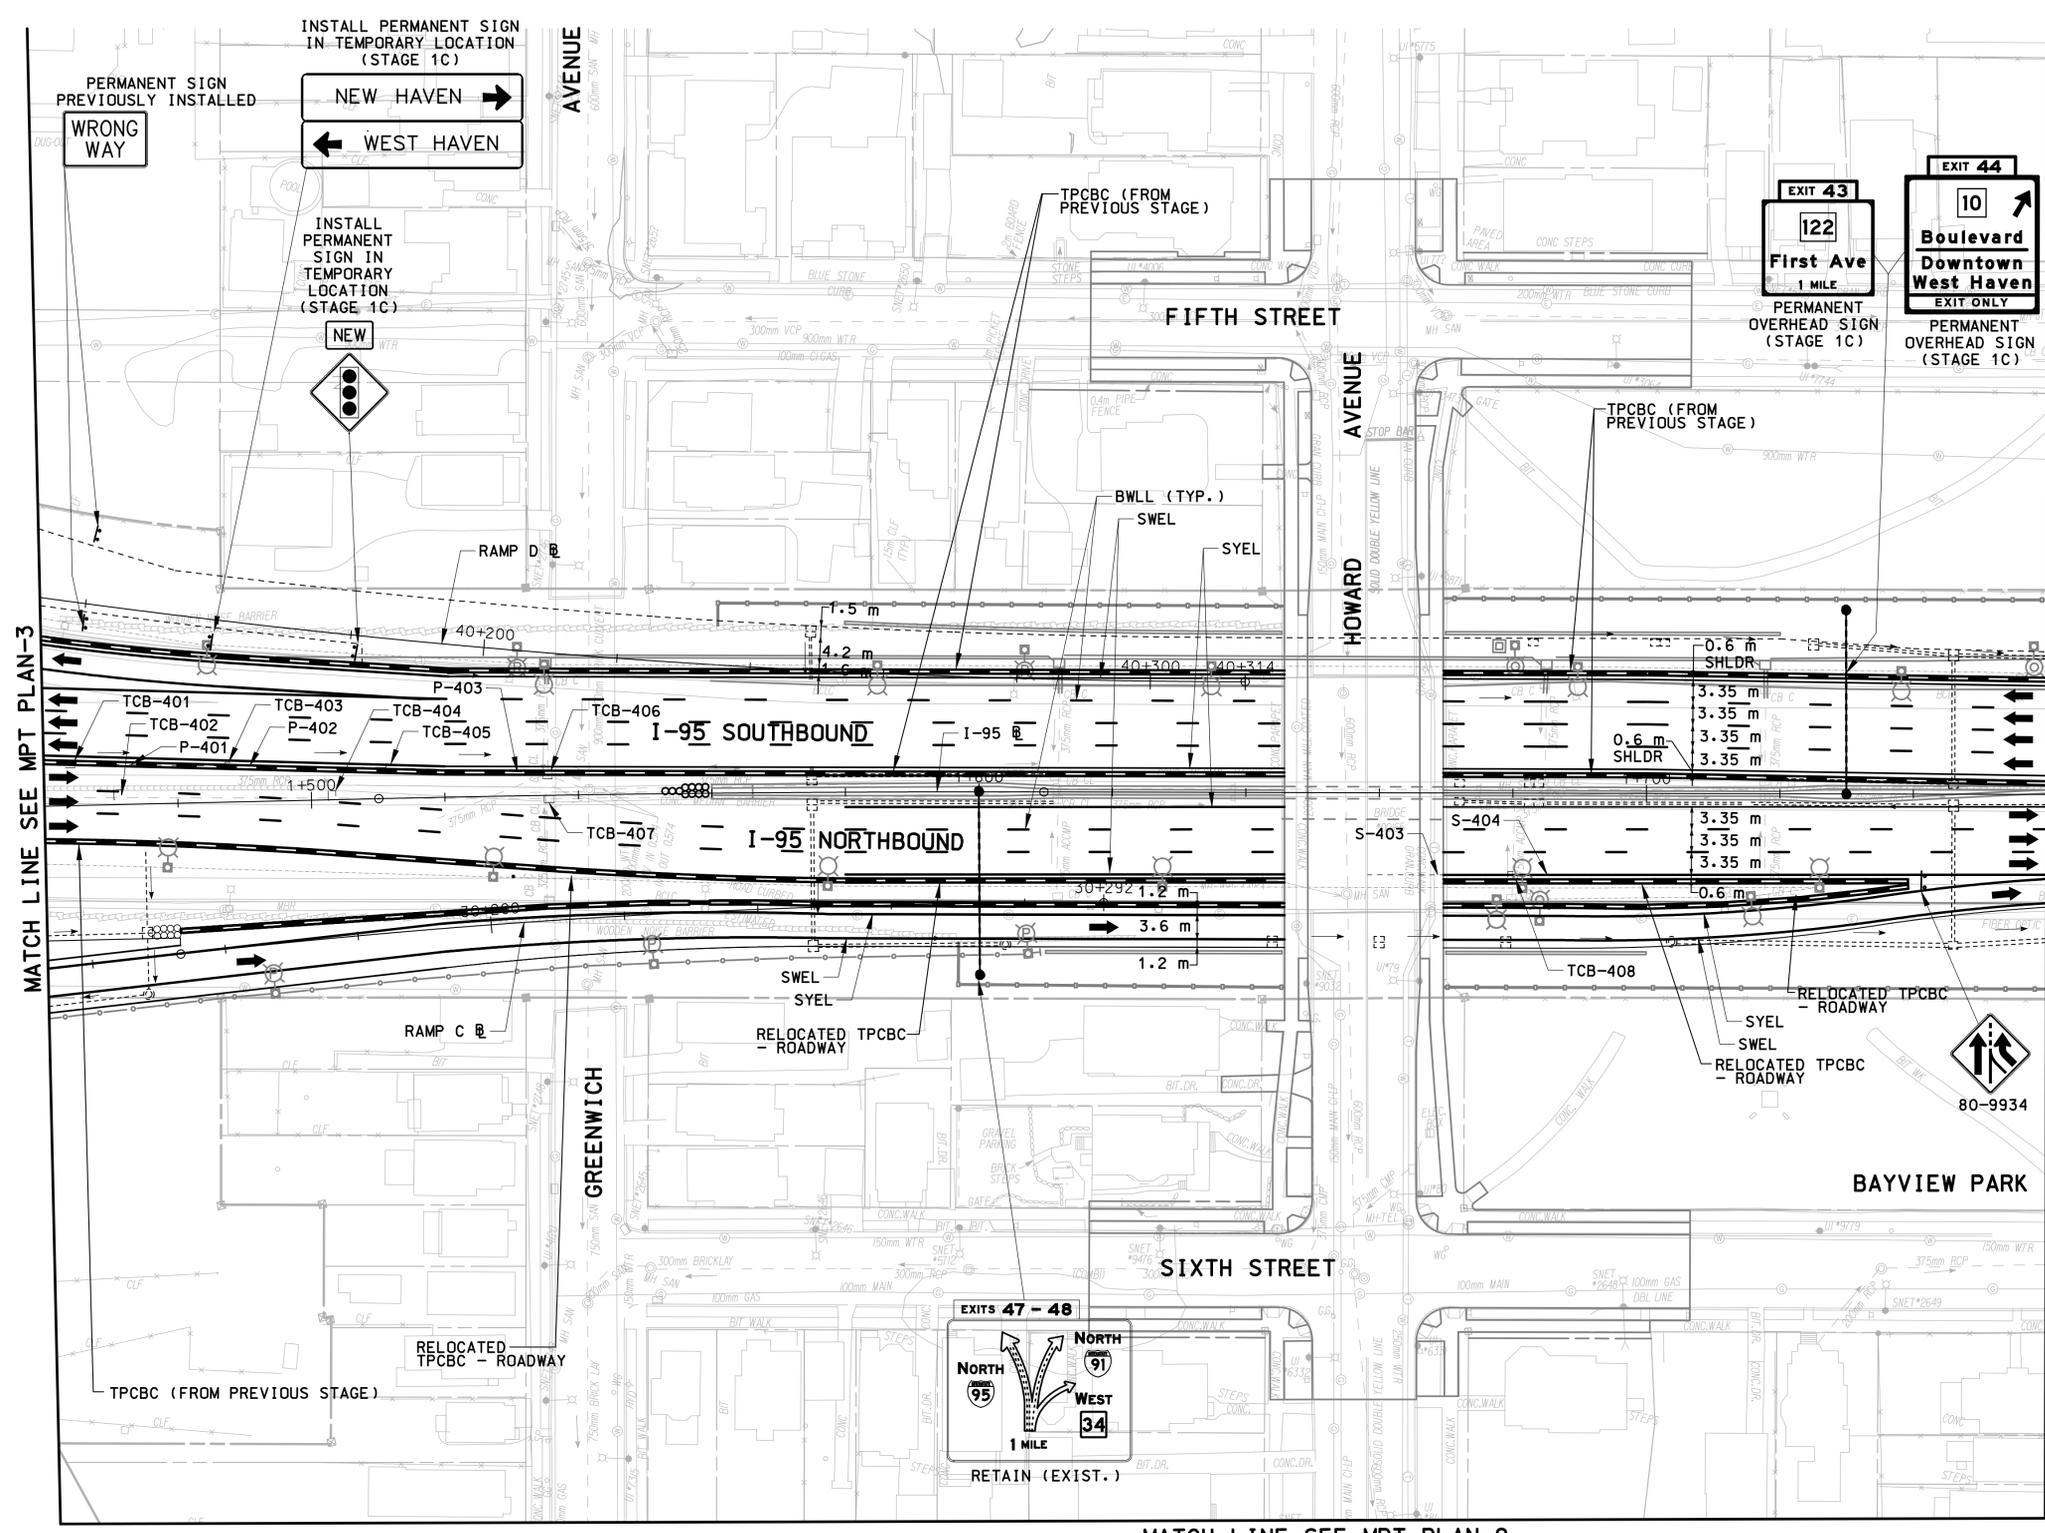


NOTE:
SEE DWG NO MPT-01 FOR LEGENDS AND
GENERAL MAINTENANCE AND PROTECTION
OF TRAFFIC CONSTRUCTION NOTES.

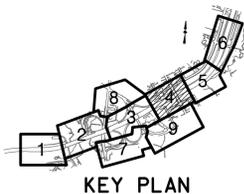

7:36:46 PM 11/3/2012 t:\vacad\projects\pb18735\td\highway\contract_sheets\mpt-32-092522.dgn

REV.	DATE	DESCRIPTION	SHEET NO.

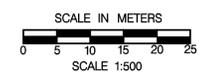

DESIGNER: R. P. TALBOT
DRAFTER: M.C. DEEGAN
CHECKED BY:
DATE CHECKED:

STATE OF CONNECTICUT
 DEPARTMENT OF TRANSPORTATION

ENGINEER: PB AMERICAS, INC.
APPROVED BY: _____ DATE: _____



PROJECT TITLE:
RECONSTRUCTION OF I-95 OVER WEST RIVER

CADD mpt-32-092522.dgn PLOTTED 11/13/2012


TOWN: **NEW HAVEN / WEST HAVEN**

DRAWING TITLE:
**MPT STAGE 1D
PLAN - 4**

PROJECT NO.: **92-522**
DRAWING NO.: **MPT-32**
SHEET NO.:

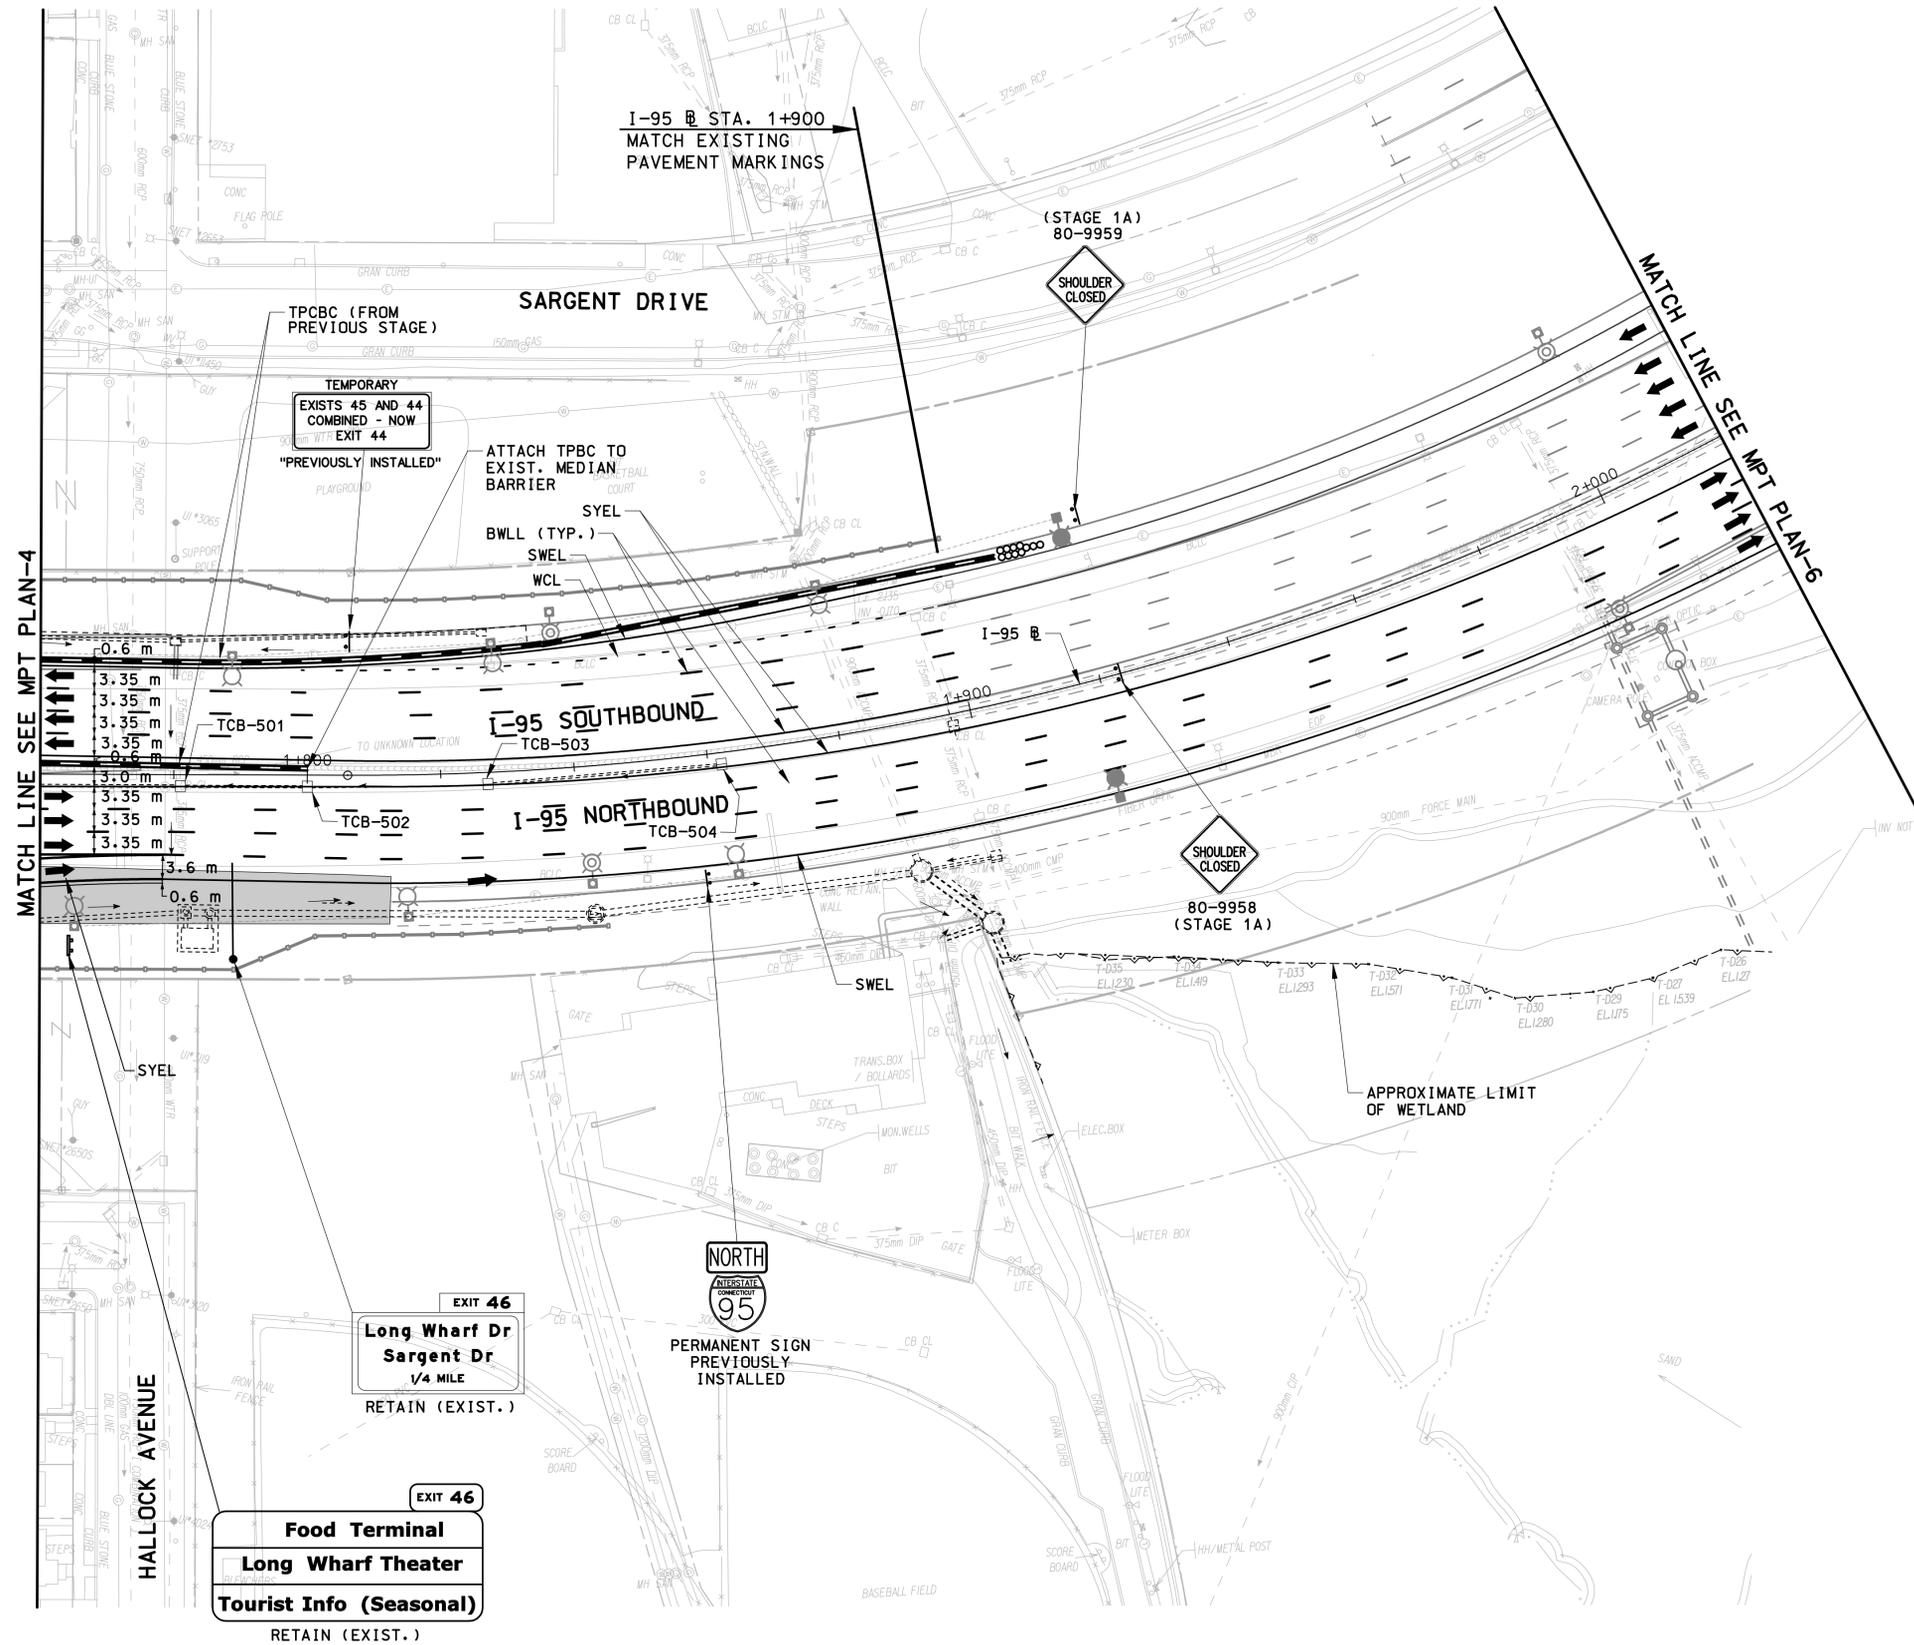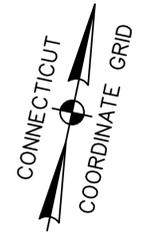


NOTE:
SEE DWG NO MPT-01 FOR LEGENDS AND
GENERAL MAINTENANCE AND PROTECTION
OF TRAFFIC CONSTRUCTION NOTES.

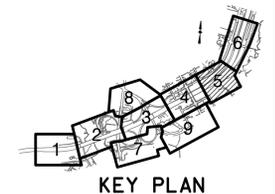

7:36:54 PM 11/13/2012 I:\vacad\projects\pb18735\1d\highway\contract_sheets\mpt-33-092522.dgn

REV.	DATE	DESCRIPTION	SHEET NO.

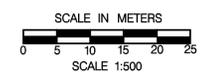

DESIGNER: R. P. TALBOT
DRAFTER: M.C. DEEGAN
CHECKED BY:
DATE CHECKED:

STATE OF CONNECTICUT
DEPARTMENT OF TRANSPORTATION
 ENGINEER: PB AMERICAS, INC.
 APPROVED BY: _____ DATE: _____

PROJECT TITLE:
RECONSTRUCTION OF I-95 OVER WEST RIVER
CADD mpt-33-092522.dgn PLOTTED 11/13/2012



TOWN: **NEW HAVEN / WEST HAVEN**
DRAWING TITLE:
MPT STAGE 1D PLAN - 5

PROJECT NO.: **92-522**
DRAWING NO.: **MPT-33**
SHEET NO.:


EXIT 46
Long Wharf Dr
Sargent Dr
 1/4 MILE
 RETAIN (EXIST.)

EXIT 46
Food Terminal
Long Wharf Theater
Tourist Info (Seasonal)
 RETAIN (EXIST.)



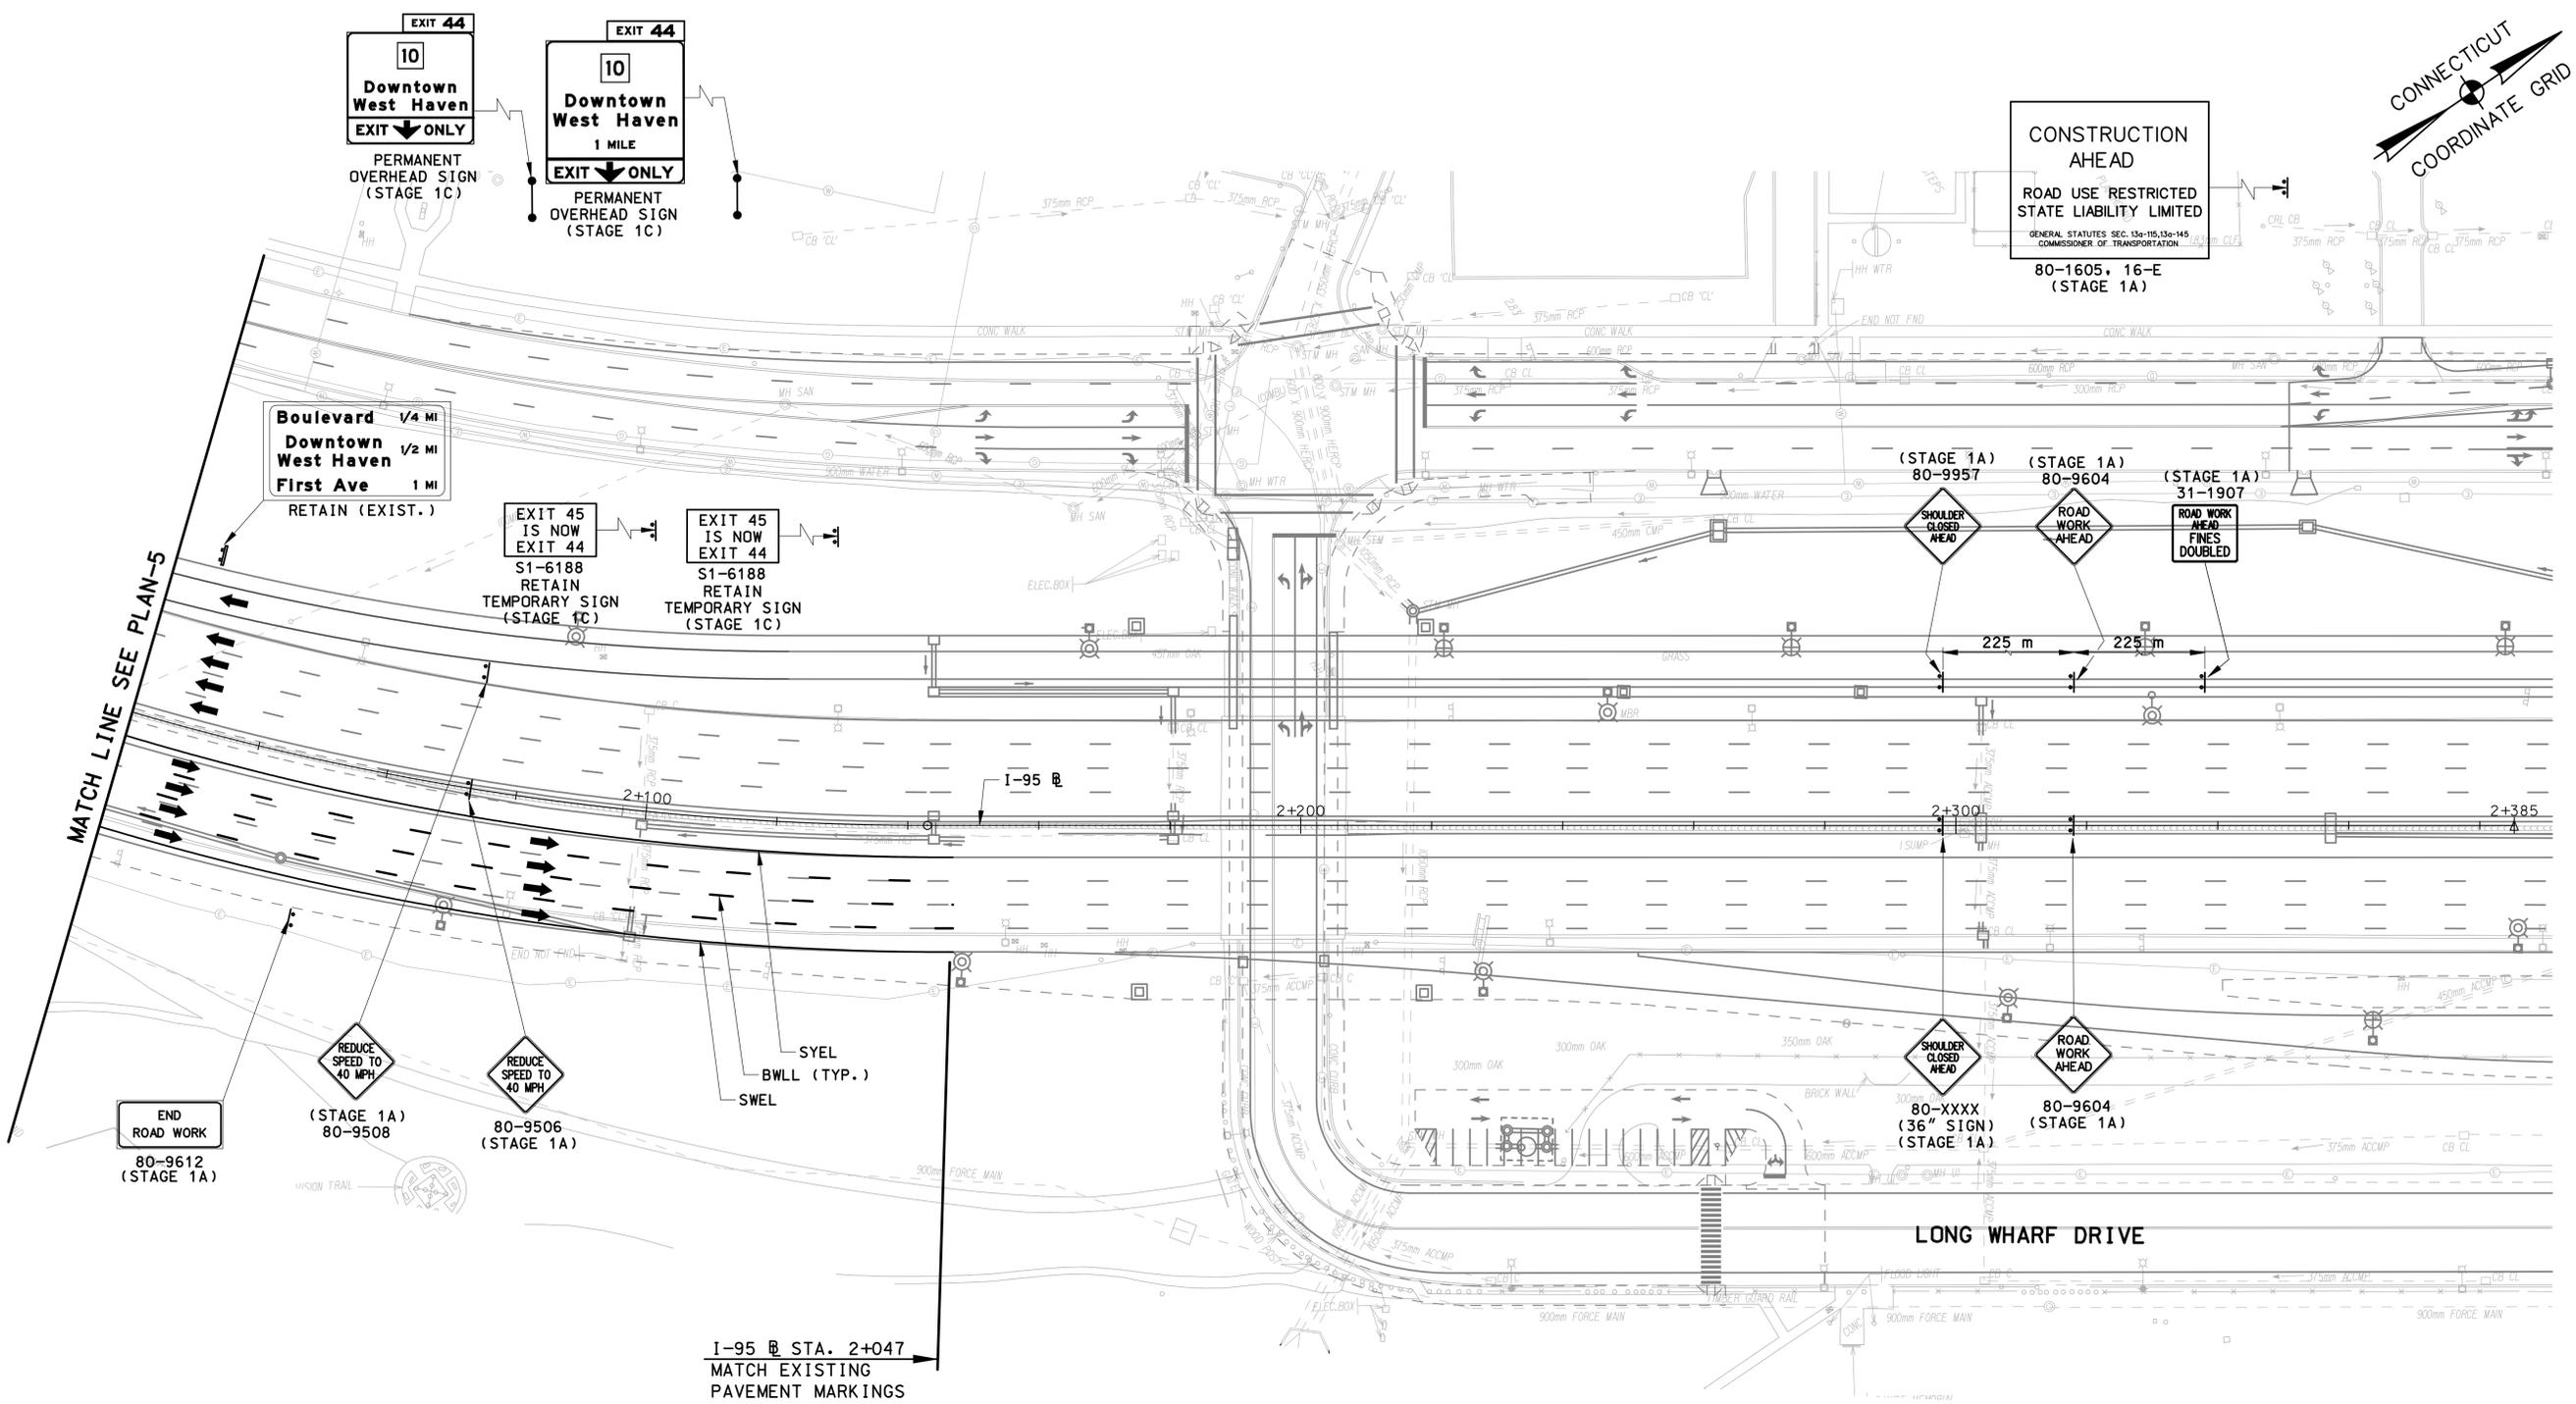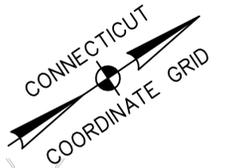


NOTE:
SEE DWG NO MPT-01 FOR LEGENDS AND
GENERAL MAINTENANCE AND PROTECTION
OF TRAFFIC CONSTRUCTION NOTES.

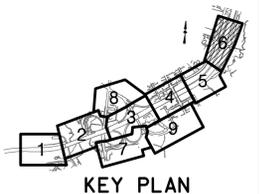

7:36:59 PM 11/3/2012 I:\vacad\projects\pb18735\1d\highway\contract_sheets\mpt-34-092522.dgn

REV.	DATE	DESCRIPTION	SHEET NO.

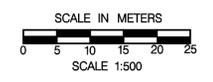

DESIGNER: R. P. TALBOT
DRAFTER: M.C. DEEGAN
CHECKED BY:
DATE CHECKED:

STATE OF CONNECTICUT
DEPARTMENT OF TRANSPORTATION

ENGINEER: PB AMERICAS, INC.
APPROVED BY: _____ DATE: _____


PROJECT TITLE:
RECONSTRUCTION OF I-95 OVER WEST RIVER

CADD mpt-34-092522.dgn PLOTTED 11/13/2012


TOWN: **NEW HAVEN / WEST HAVEN**

DRAWING TITLE:
**MPT STAGE 1D
PLAN - 6**

PROJECT NO.: **92-522**
DRAWING NO.: **MPT-34**
SHEET NO.:

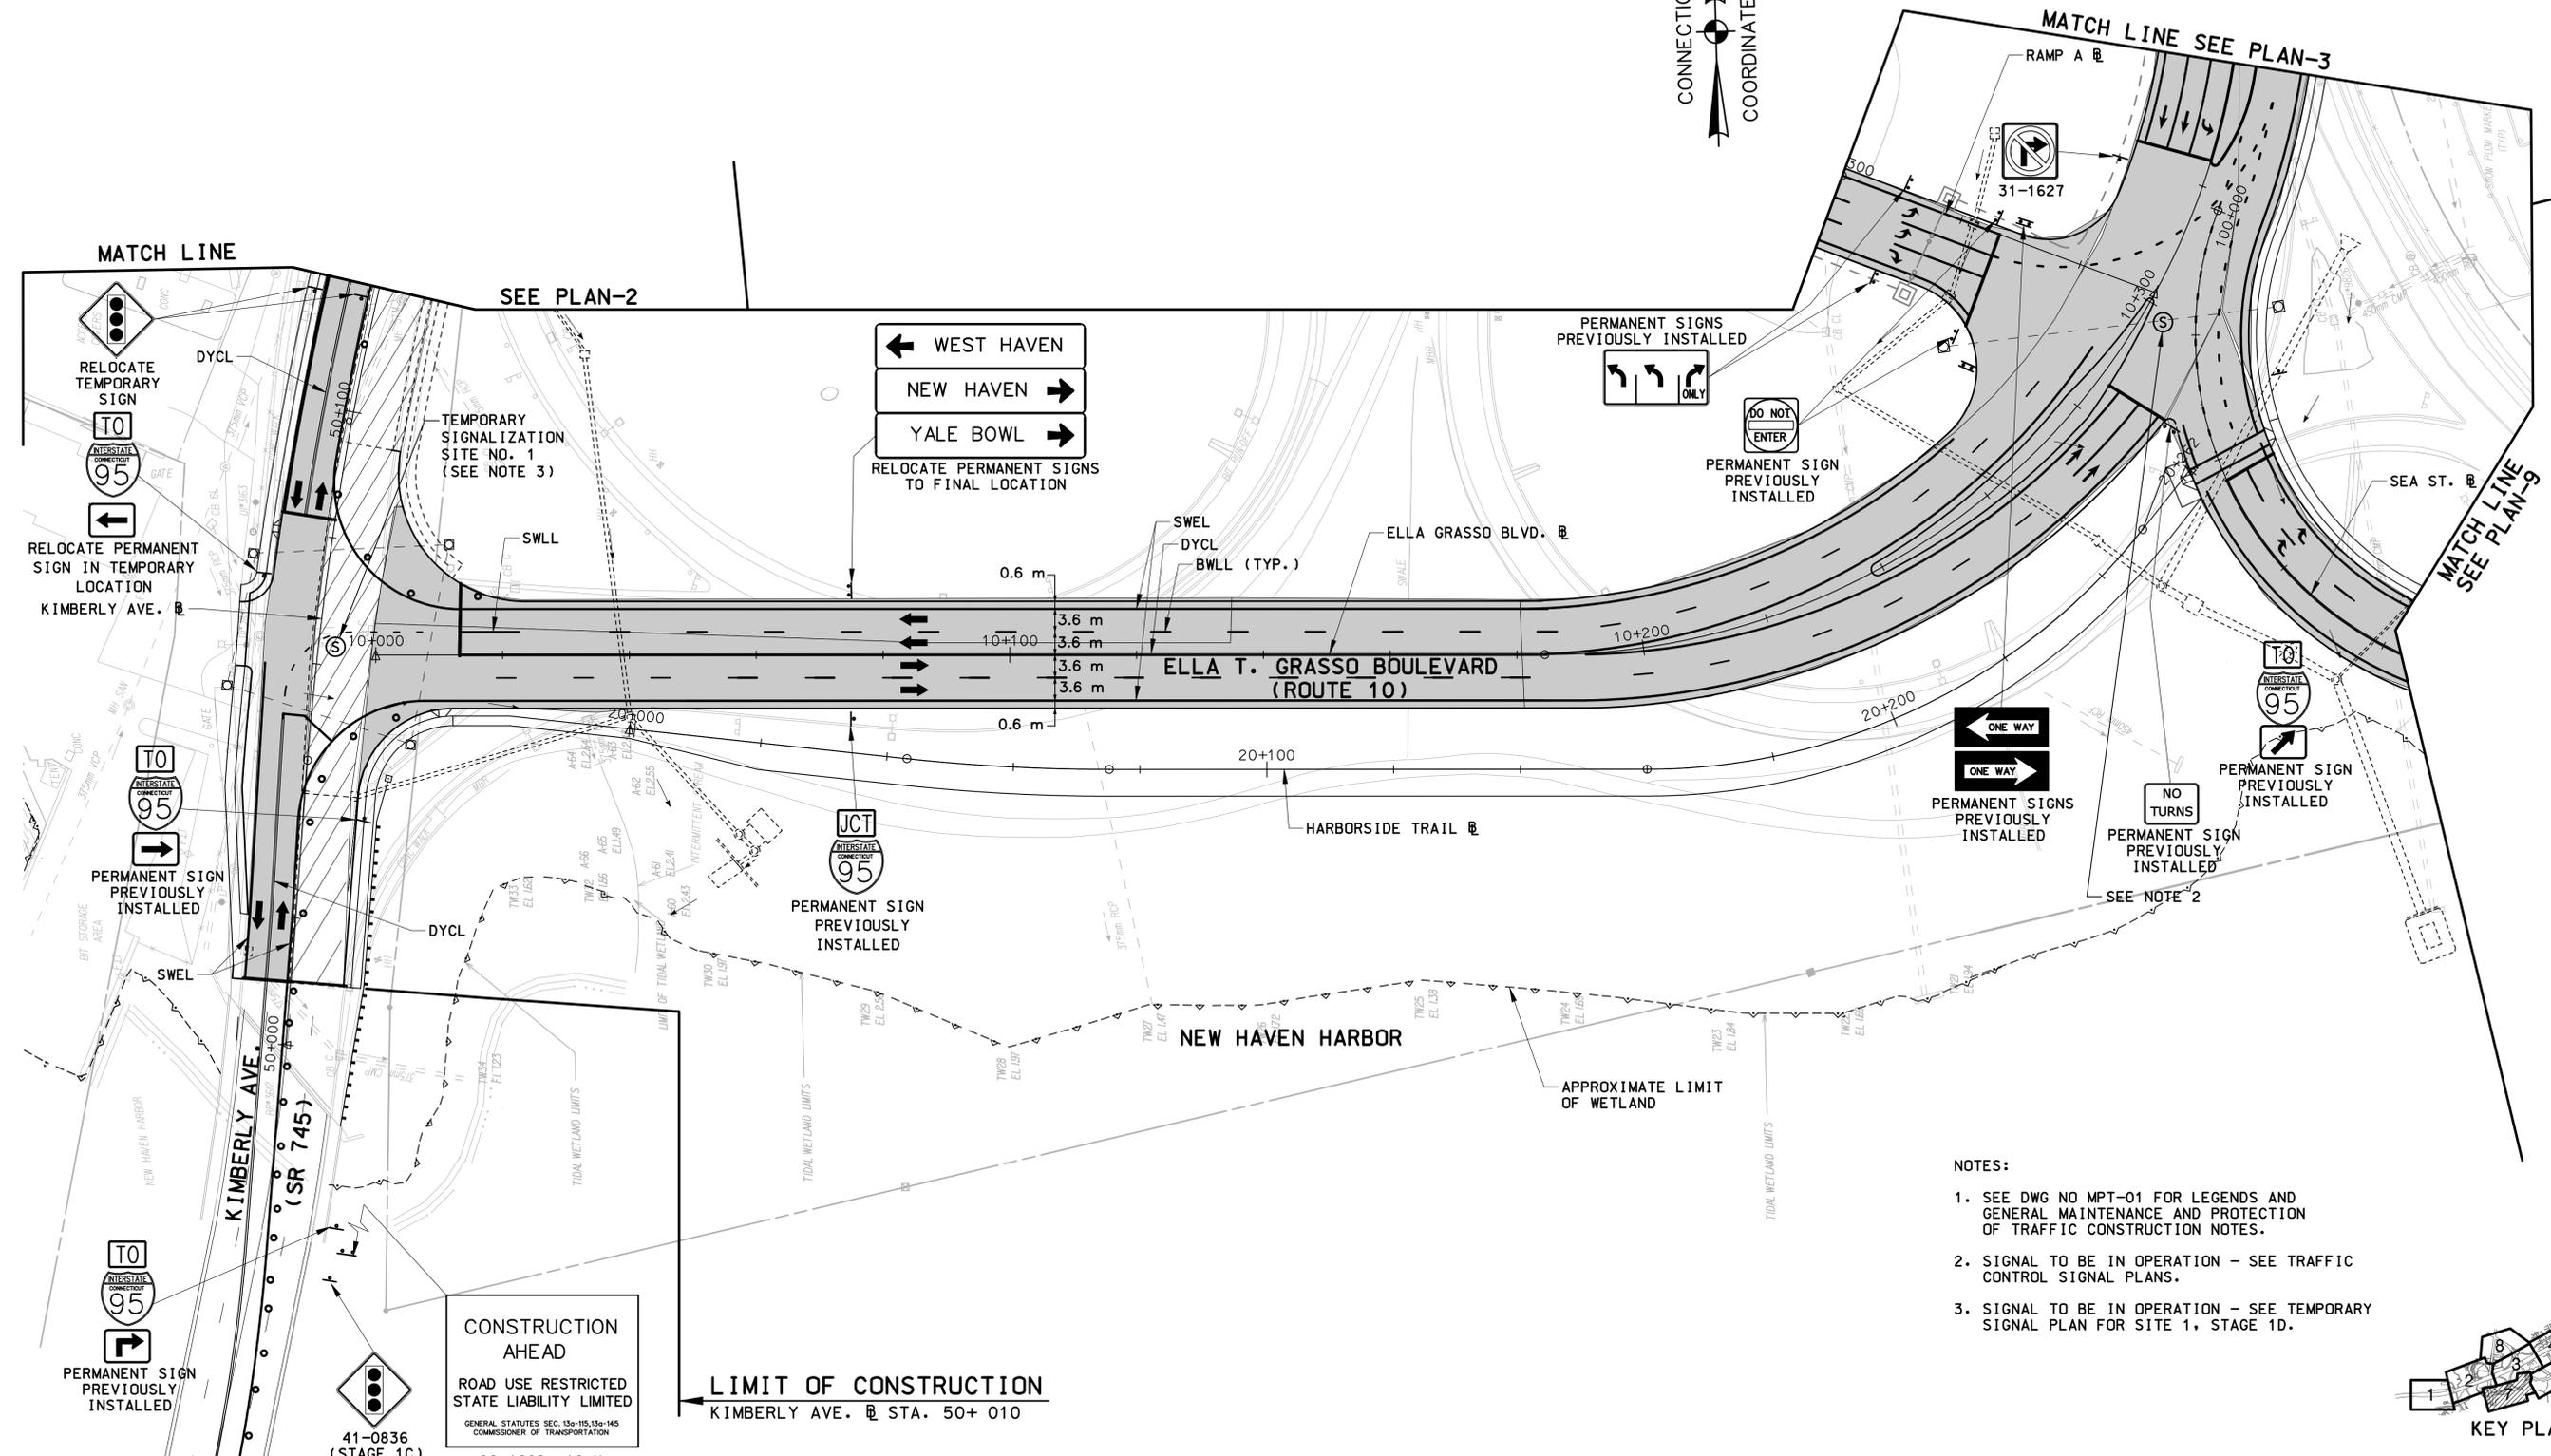


- NOTES:
1. SEE DWG NO MPT-01 FOR LEGENDS AND GENERAL MAINTENANCE AND PROTECTION OF TRAFFIC CONSTRUCTION NOTES.
 2. SIGNAL TO BE IN OPERATION - SEE TRAFFIC CONTROL SIGNAL PLANS.
 3. SIGNAL TO BE IN OPERATION - SEE TEMPORARY SIGNAL PLAN FOR SITE 1, STAGE 1D.

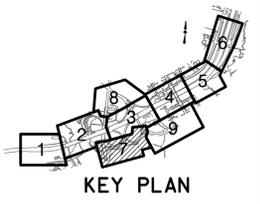

CONSTRUCTION AHEAD
 ROAD USE RESTRICTED
 STATE LIABILITY LIMITED
GENERAL STATUTES SEC. 130-115, 130-145
 COMMISSIONER OF TRANSPORTATION

LIMIT OF CONSTRUCTION
 KIMBERLY AVE. @ STA. 50+ 010

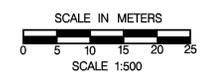

DESIGNER: R. P. TALBOT
 DRAFTER: M.C. DEEGAN
 CHECKED BY:
 DATE CHECKED:

STATE OF CONNECTICUT
 DEPARTMENT OF TRANSPORTATION



ENGINEER: PB AMERICAS, INC.
 APPROVED BY: _____ DATE: _____

PROJECT TITLE:
RECONSTRUCTION OF I-95 OVER WEST RIVER
 CADD mpt-35-092522.dgn PLOTTED 11/13/2012

TOWN:
NEW HAVEN / WEST HAVEN
 DRAWING TITLE:
**MPT STAGE 1D
 PLAN - 7**

PROJECT NO.: 92-522
 DRAWING NO.: MPT-35
 SHEET NO.:

7:37:05 PM 11/13/2012 I:\vacad\projects\pb18735\td\highway\contract_sheets\mpt-35-092522.dgn



REV.	DATE	DESCRIPTION	SHEET NO.

CONSTRUCTION AHEAD
 ROAD USE RESTRICTED
 STATE LIABILITY LIMITED
GENERAL STATUTES SEC. 13a-115, 13a-145
 COMMISSIONER OF TRANSPORTATION

80-1608, 16-H
 (STAGE 1A)

CONSTRUCTION AHEAD
 ROAD USE RESTRICTED
 STATE LIABILITY LIMITED
GENERAL STATUTES SEC. 13a-115, 13a-145
 COMMISSIONER OF TRANSPORTATION

80-1613, 16-M
 (STAGE 1A)

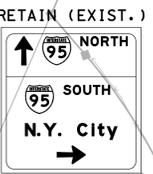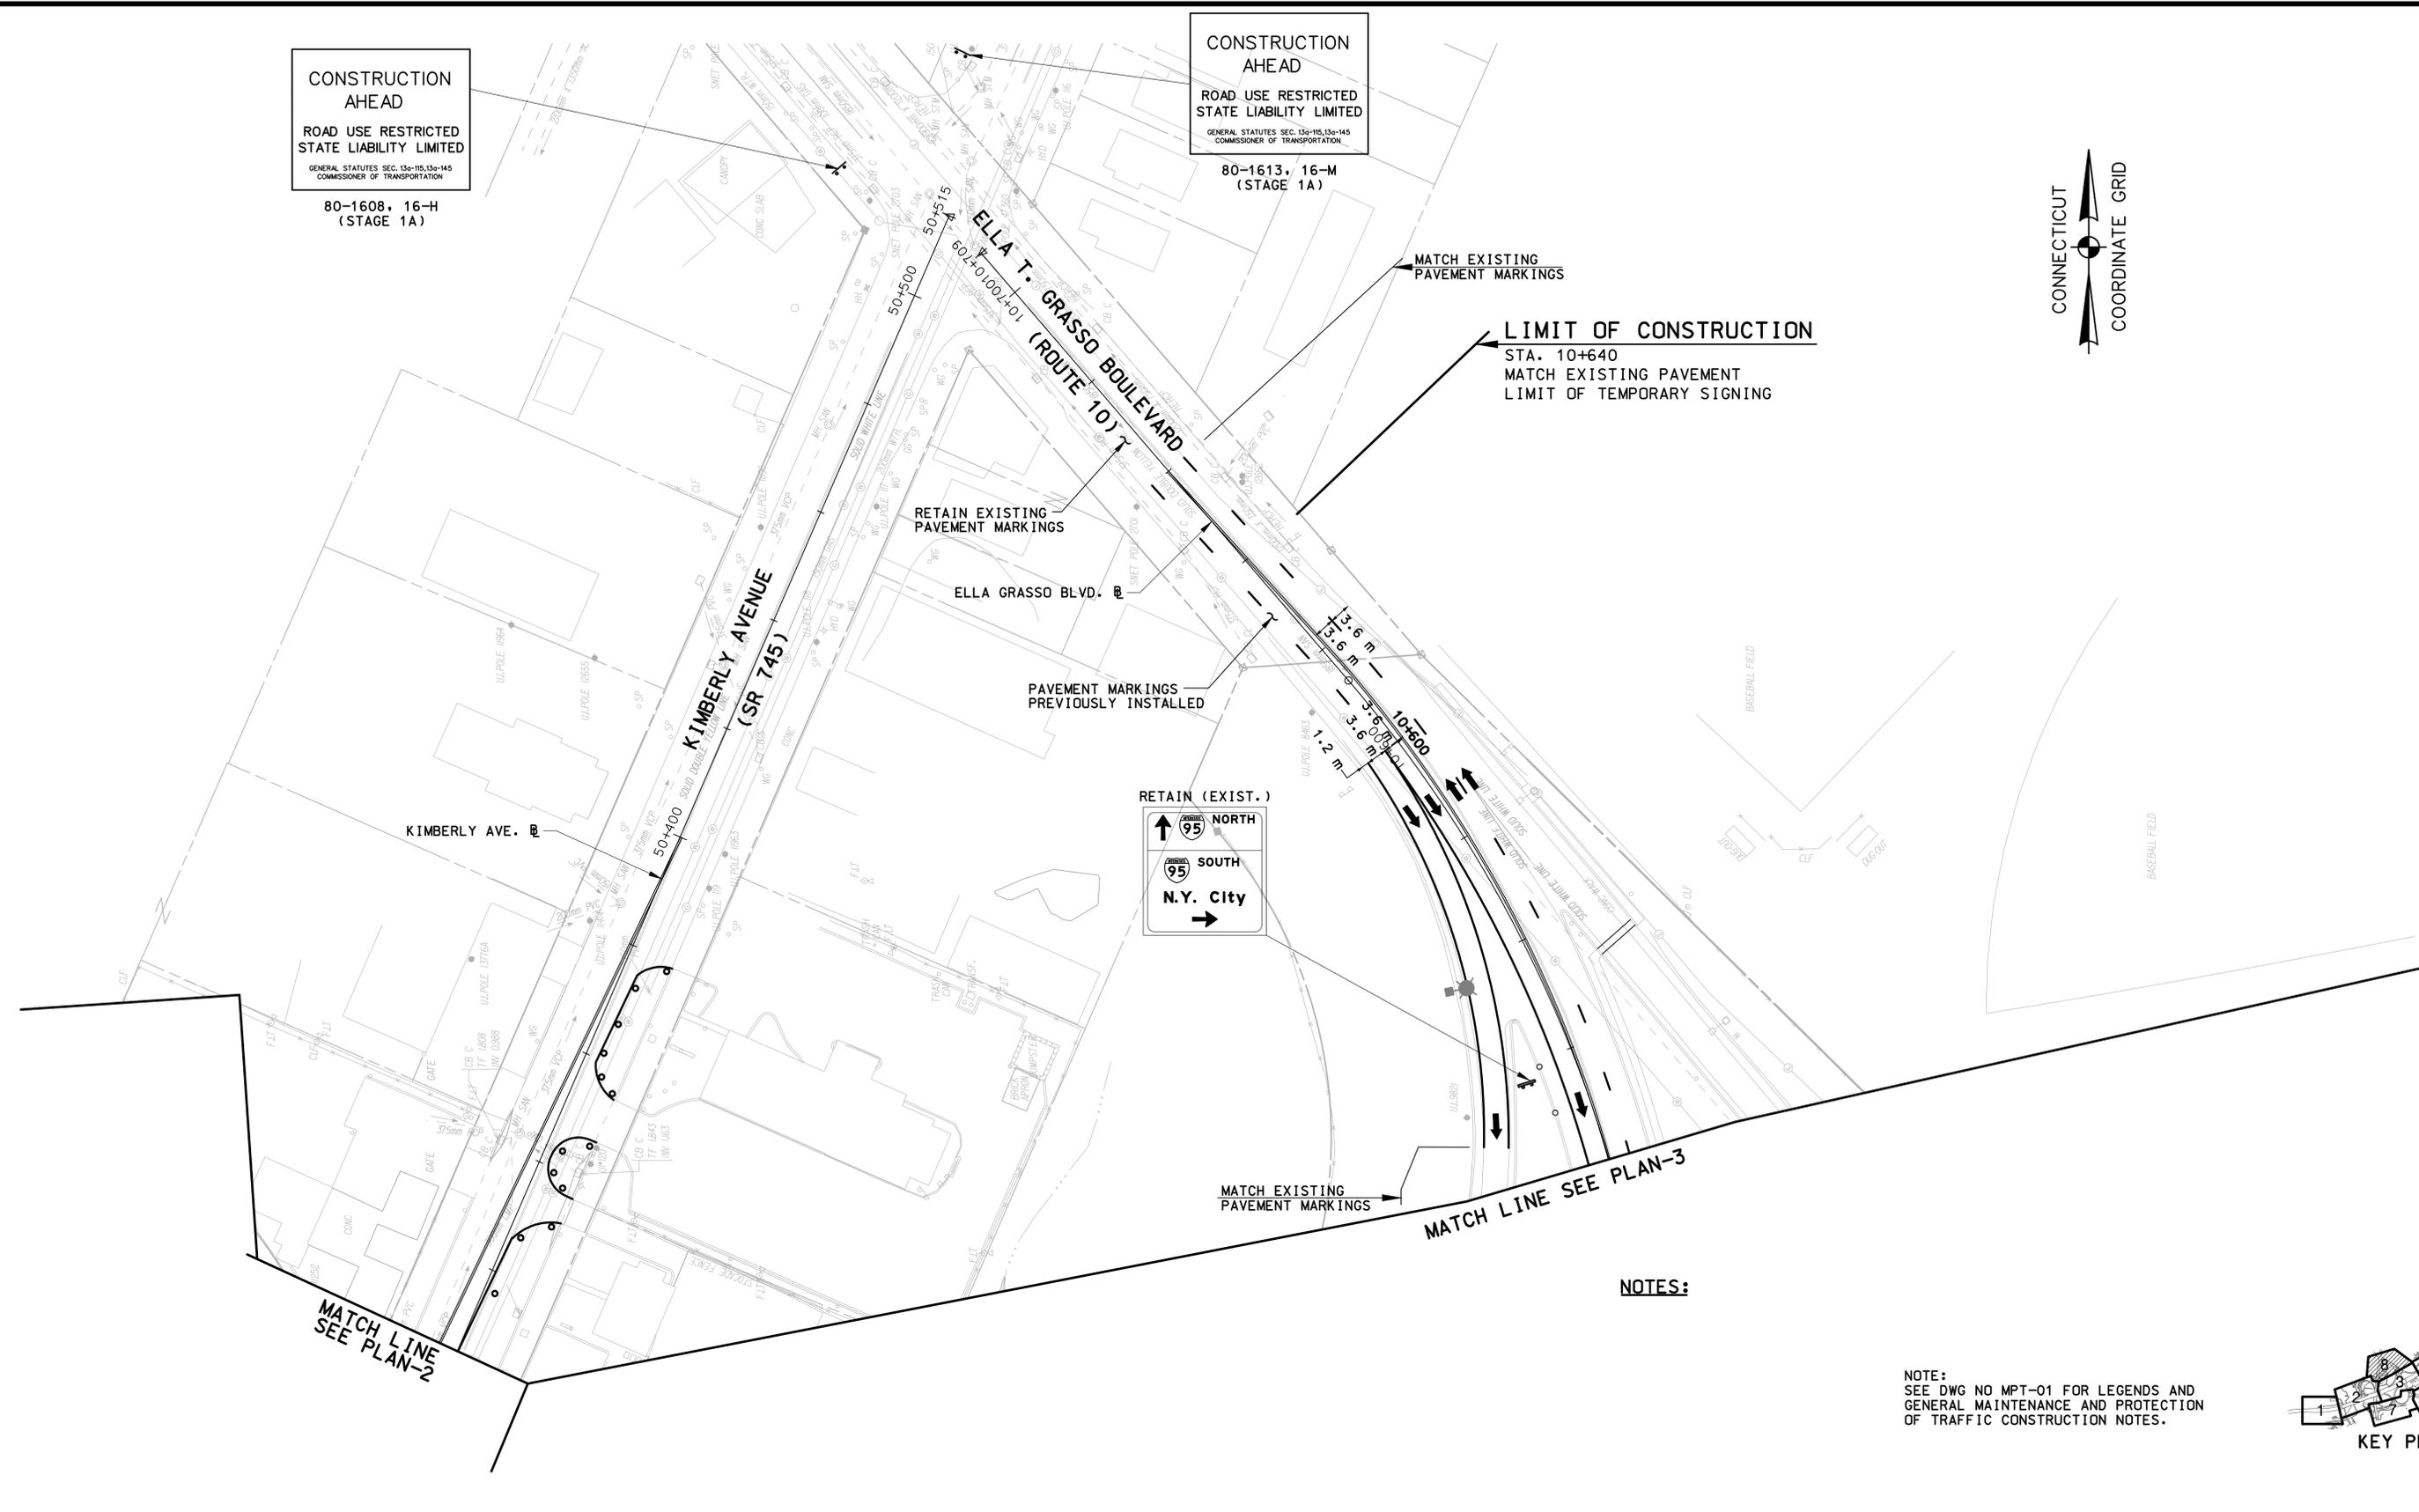

LIMIT OF CONSTRUCTION
 STA. 10+640
 MATCH EXISTING PAVEMENT
 LIMIT OF TEMPORARY SIGNING

MATCH LINE SEE PLAN-3

MATCH LINE SEE PLAN-2


NOTES:

NOTE:
 SEE DWG NO MPT-01 FOR LEGENDS AND
 GENERAL MAINTENANCE AND PROTECTION
 OF TRAFFIC CONSTRUCTION NOTES.



7:37:10 PM 11/13/2012 I:\vocadd\projects\p018735\td\highway\contract_sheets\mpt-36-092522.dgn

REV.	DATE	DESCRIPTION	SHEET NO.

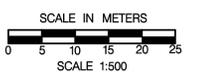

DESIGNER: R. P. TALBOT
 DRAFTER: M. C. DEEGAN
 CHECKED BY:
 DATE CHECKED:

STATE OF CONNECTICUT
 DEPARTMENT OF TRANSPORTATION

ENGINEER: PB AMERICAS, INC.
 APPROVED BY: _____ DATE: _____

PROJECT TITLE:
RECONSTRUCTION OF I-95 OVER WEST RIVER

CADD mpt-36-092522.dgn PLOTTED 11/13/2012



TOWN:
NEW HAVEN / WEST HAVEN

DRAWING TITLE:
**MPT STAGE 1D
 PLAN - 8**

PROJECT NO.:
 92-522

DRAWING NO.:
 MPT-36

SHEET NO.:

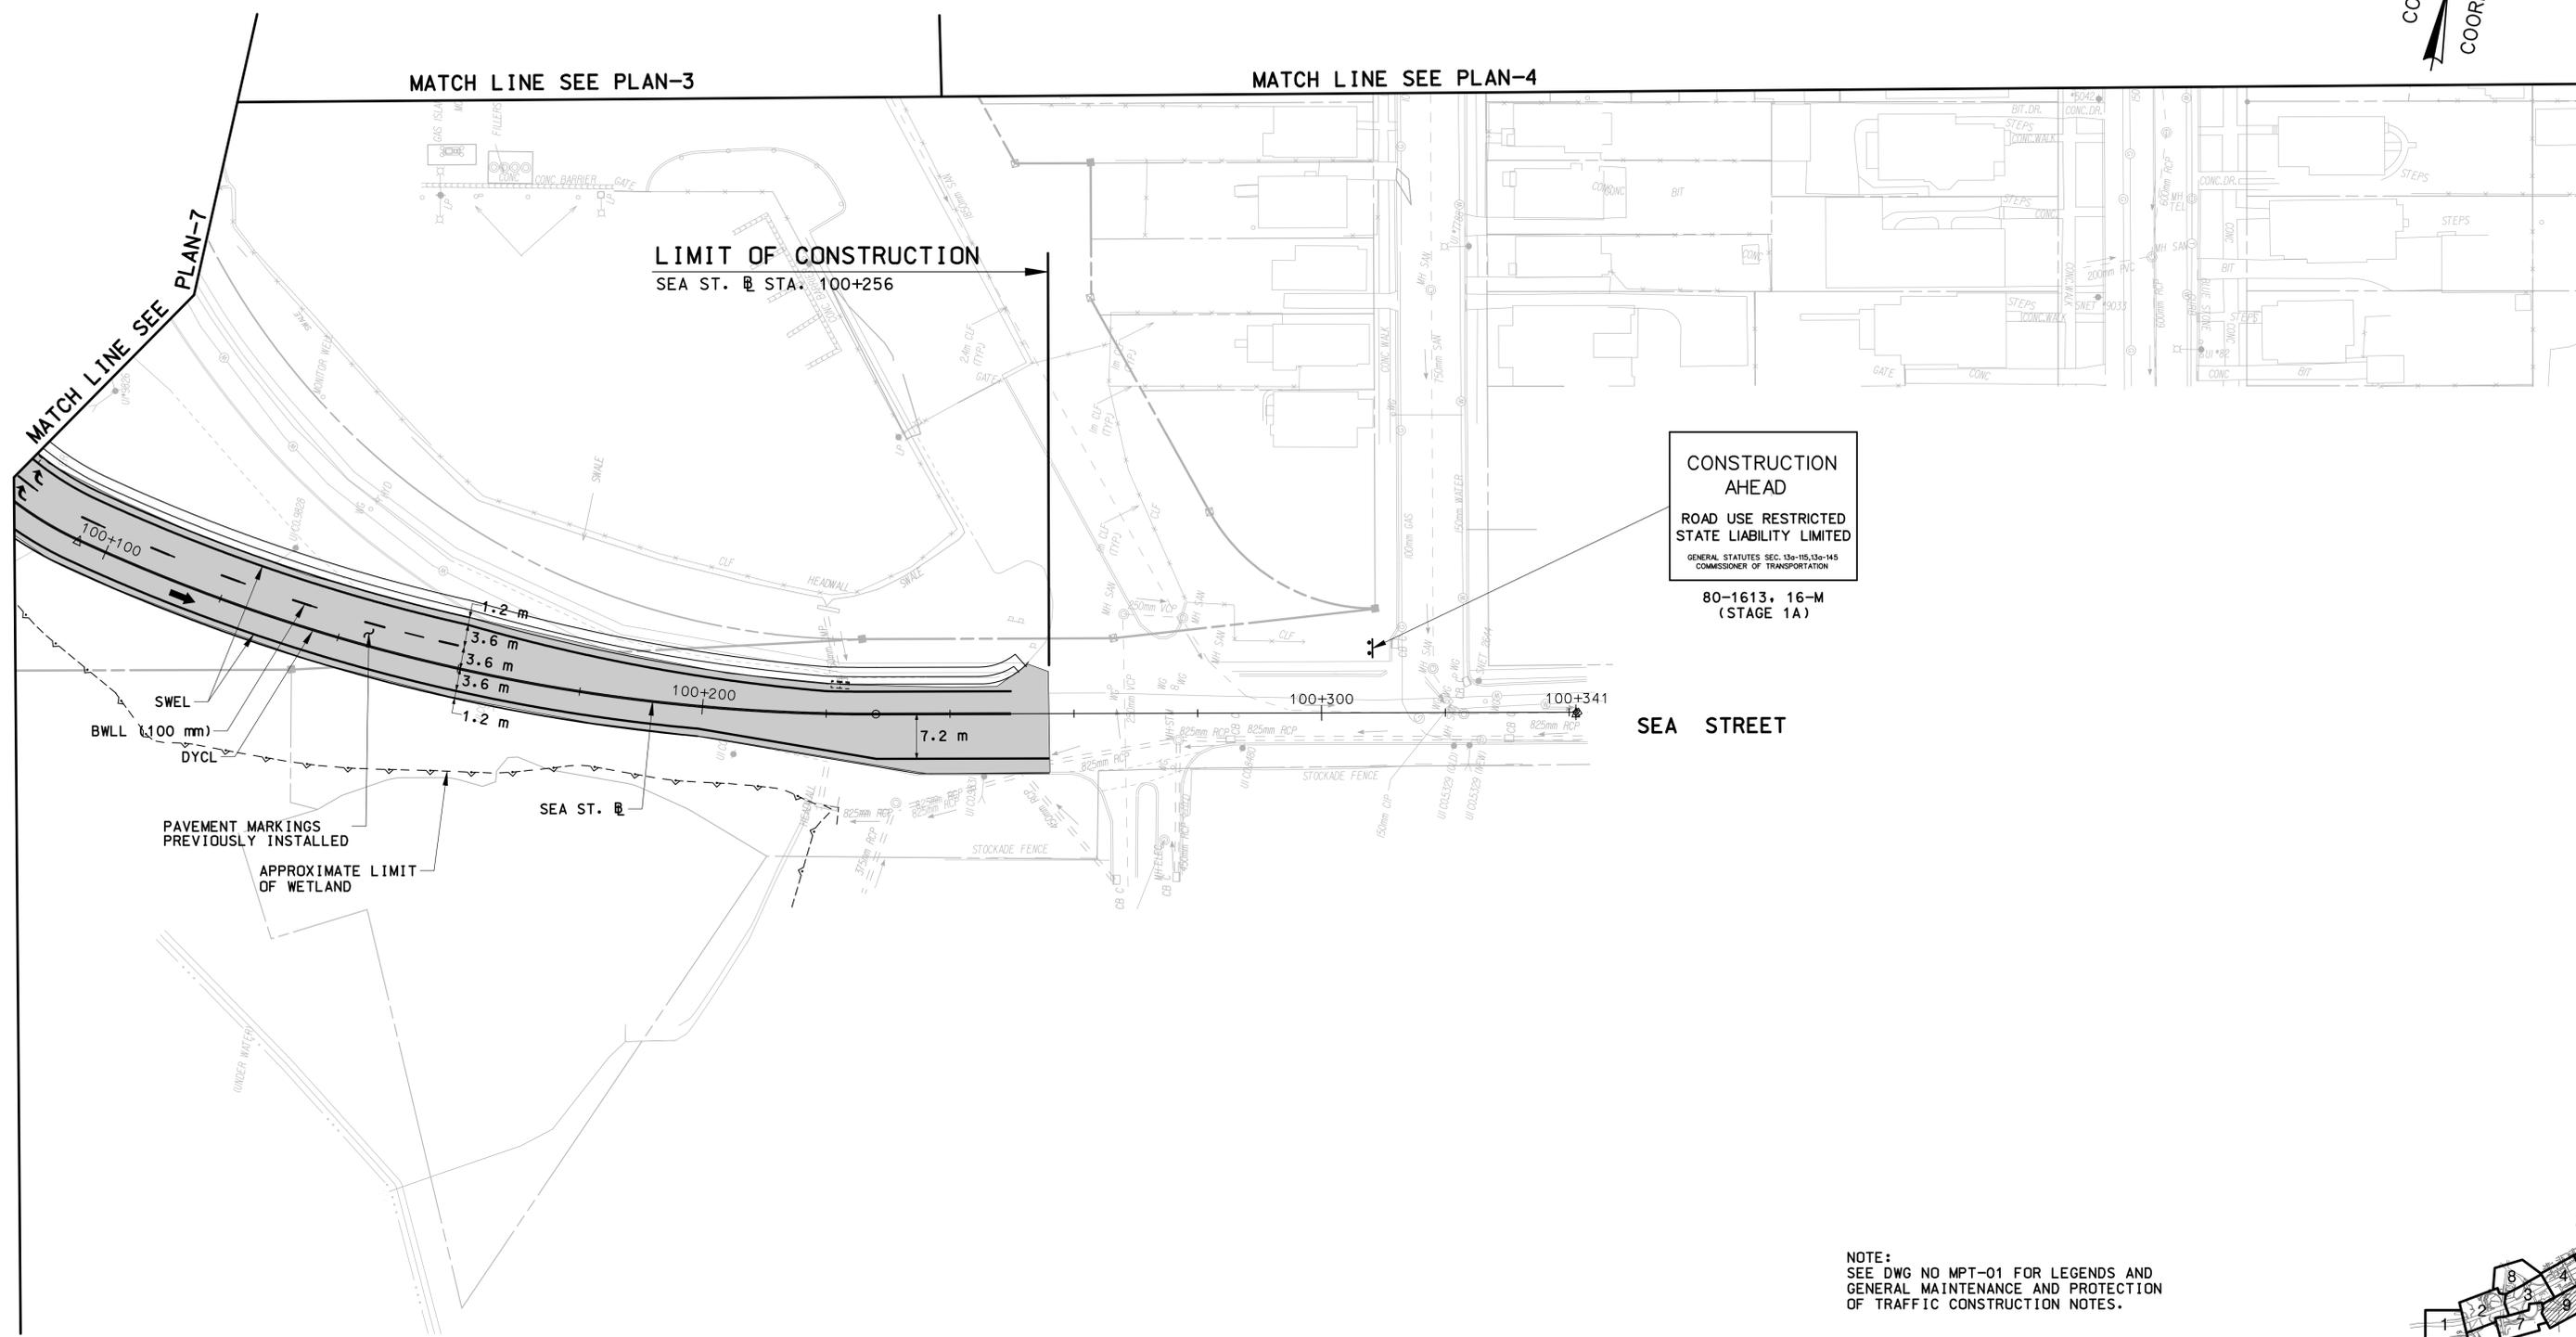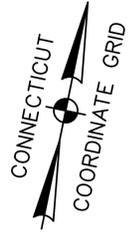


CONSTRUCTION AHEAD
ROAD USE RESTRICTED
STATE LIABILITY LIMITED
GENERAL STATUTES SEC. 13a-115, 13a-145
COMMISSIONER OF TRANSPORTATION

80-1613, 16-M
 (STAGE 1A)


SEA STREET

NOTE:
 SEE DWG NO MPT-01 FOR LEGENDS AND
 GENERAL MAINTENANCE AND PROTECTION
 OF TRAFFIC CONSTRUCTION NOTES.

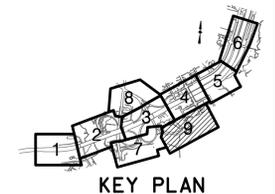

7:37:15 PM 11/3/2012 I:\vacad\projects\p018735\td\highway\contract_sheets\mpt-37-092522.dgn

REV.	DATE	DESCRIPTION	SHEET NO.

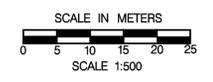

DESIGNER: R. P. TALBOT
 DRAFTER: M. C. DEEGAN
 CHECKED BY:
 DATE CHECKED:



STATE OF CONNECTICUT
DEPARTMENT OF TRANSPORTATION

ENGINEER: PB AMERICAS, INC.
 APPROVED BY: _____ DATE: _____

PROJECT TITLE:
RECONSTRUCTION OF I-95 OVER WEST RIVER
 CADD mpt-37-092522.dgn PLOTTED 11/13/2012


TOWN:
NEW HAVEN / WEST HAVEN
 DRAWING TITLE:
MPT STAGE 1D PLAN - 9

PROJECT NO.:
92-522
 DRAWING NO.:
MPT-37
 SHEET NO.:

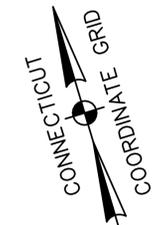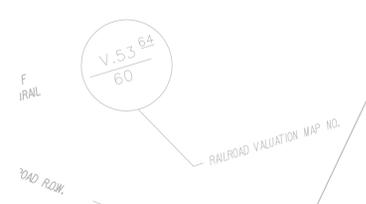

LIMIT OF CONSTRUCTION
 I-95 @ STA. 0+480
 MATCH EXISTING PAVEMENT

LIMIT OF TEMPORARY SIGNING

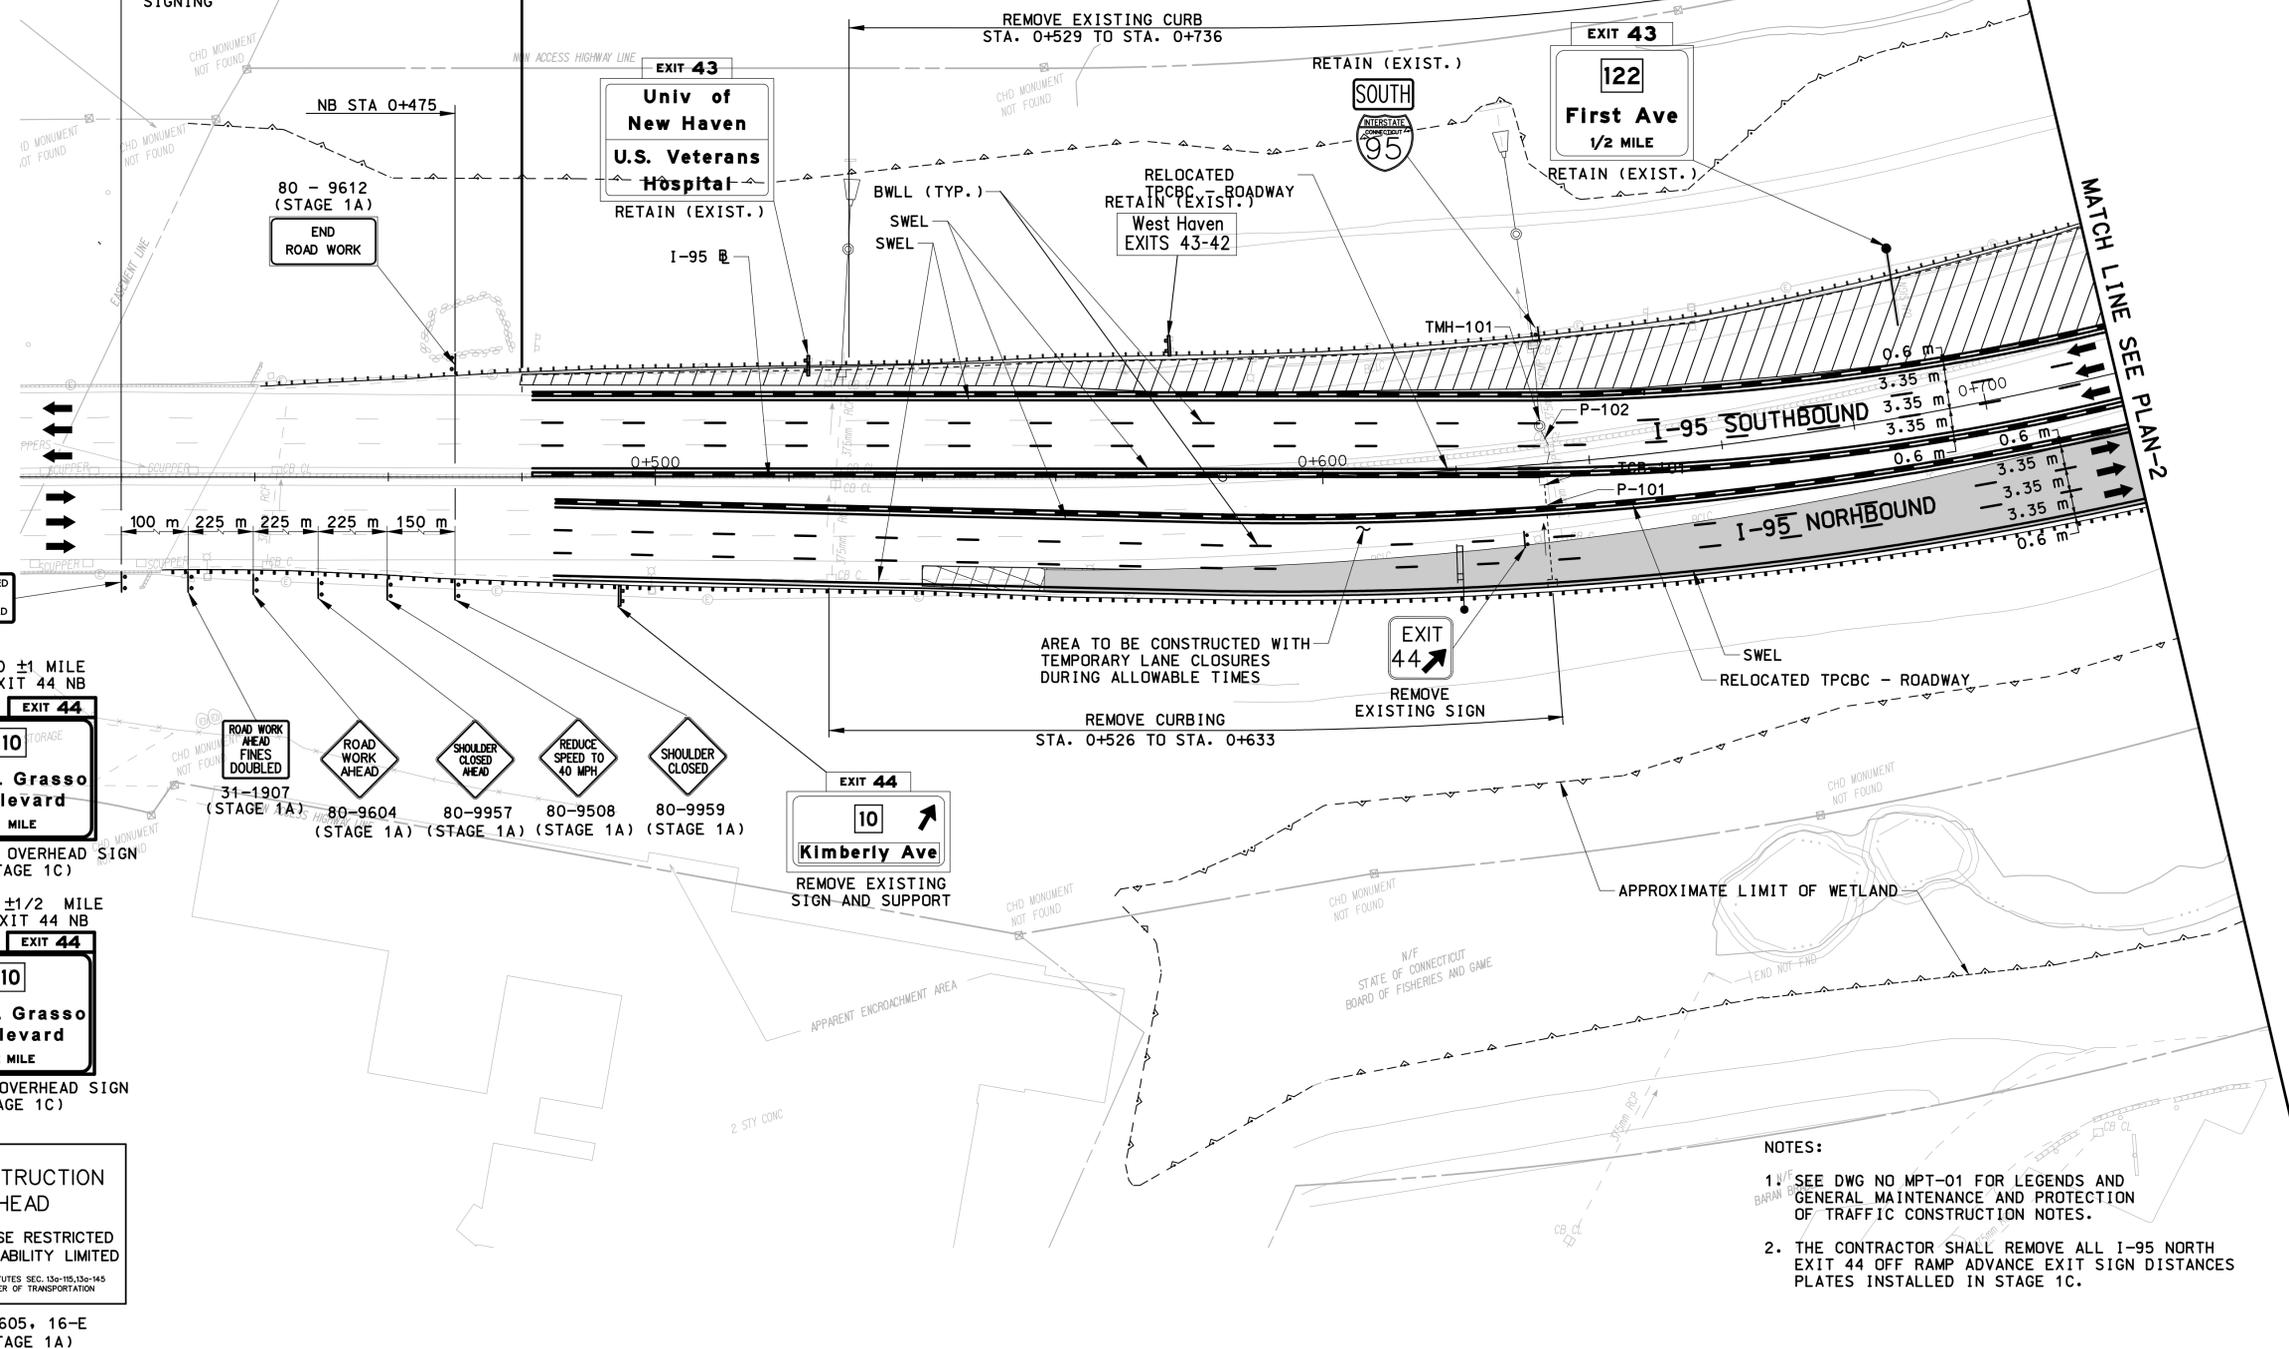

REDUCE SPEED
 40 MPH
 1/2 MI AHEAD
 41-5515

LOCATED ±1 MILE FROM EXIT 44 NB
EXIT 44
 10
Ella T. Grasso Boulevard
 1 MILE
 PERMANENT OVERHEAD SIGN (STAGE 1C)


LOCATED ±1/2 MILE FROM EXIT 44 NB
EXIT 44
 10
Ella T. Grasso Boulevard
 1/2 MILE
 PERMANENT OVERHEAD SIGN (STAGE 1C)

CONSTRUCTION AHEAD
 ROAD USE RESTRICTED
 STATE LIABILITY LIMITED
 GENERAL STATUTES SEC. 13a-110, 13a-145
 COMMISSIONER OF TRANSPORTATION
 80-1605, 16-E
 (STAGE 1A)

ROAD WORK AHEAD FINES DOUBLED (STAGE 1A)
 ROAD WORK AHEAD (STAGE 1A)
 SHOULDER CLOSED AHEAD (STAGE 1A)
 REDUCE SPEED TO 40 MPH (STAGE 1A)
 SHOULDER CLOSED (STAGE 1A)
 31-1907 (STAGE 1A) 80-9604 (STAGE 1A) 80-9957 (STAGE 1A) 80-9508 (STAGE 1A) 80-9959 (STAGE 1A)


EXIT 44
 10
Kimberly Ave
 REMOVE EXISTING SIGN AND SUPPORT

- NOTES:**
- SEE DWG NO MPT-01 FOR LEGENDS AND GENERAL MAINTENANCE AND PROTECTION OF TRAFFIC CONSTRUCTION NOTES.
 - THE CONTRACTOR SHALL REMOVE ALL I-95 NORTH EXIT 44 OFF RAMP ADVANCE EXIT SIGN DISTANCES PLATES INSTALLED IN STAGE 1C.

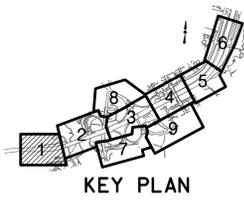

7:37:20 PM 11/13/2012 I:\vacad\projects\p018735\td\highway\contract_sheets\mpt-38-092522.dgn

REV.	DATE	DESCRIPTION	SHEET NO.

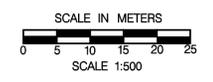

DESIGNER: R. P. TALBOT
 DRAFTER: M.C. DEEGAN
 CHECKED BY:
 DATE CHECKED:

STATE OF CONNECTICUT
 DEPARTMENT OF TRANSPORTATION

ENGINEER: PB AMERICAS, INC.
 APPROVED BY: _____ DATE: _____

PROJECT TITLE:
RECONSTRUCTION OF I-95 OVER WEST RIVER

CADD mpt-38-092522.dgn PLOTTED 11/13/2012

TOWN:
NEW HAVEN / WEST HAVEN

DRAWING TITLE:
MPT STAGE 2A PLAN - 1

PROJECT NO.: 92-522
 DRAWING NO.: MPT-38
 SHEET NO.:



MATCH LINE SEE PLAN-8


LIMIT OF CONSTRUCTION
 STA. 50+288 KIMBERLY AVENUE
 MATCH EXISTING PAVEMENT
 LIMIT OF TEMPORARY SIGNING

FINAL PAVEMENT MARKINGS
 KIMBERLY AVE. R


PERMANENT SIGN PREVIOUSLY INSTALLED



MATCH LINE SEE PLAN-3

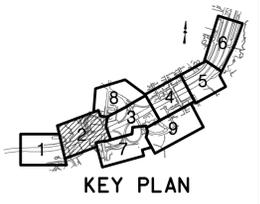

KEY PLAN

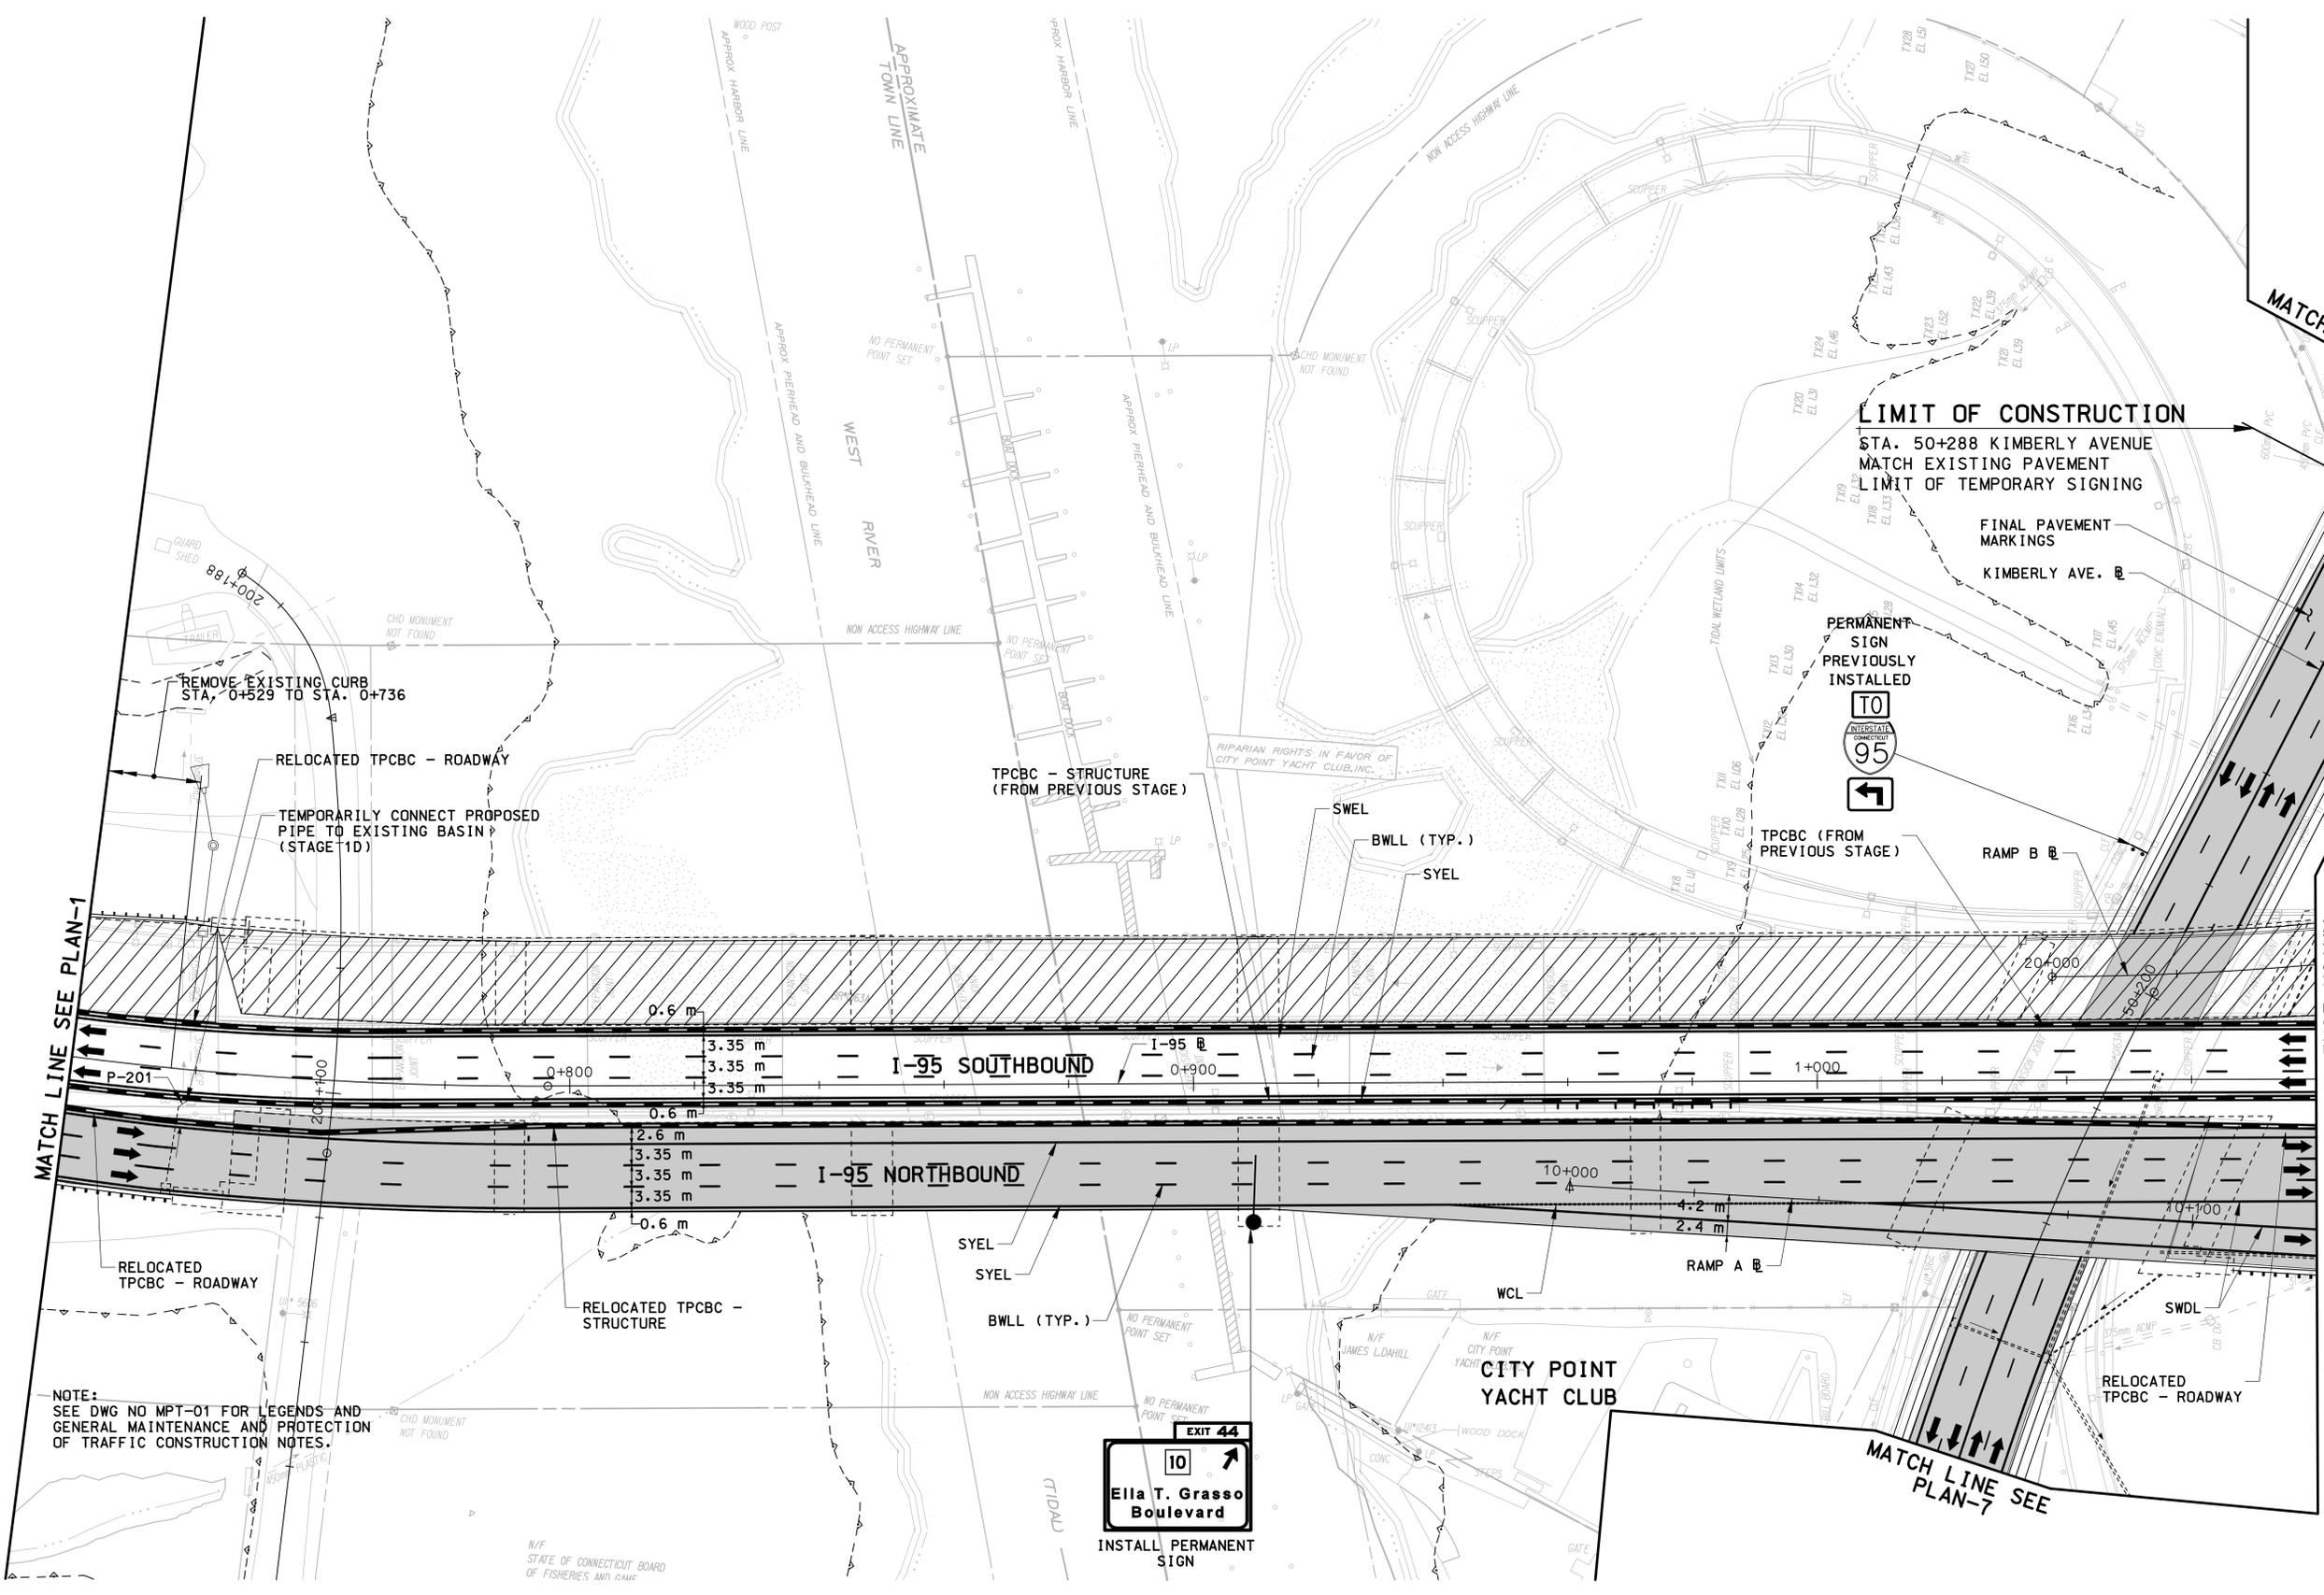

REMOVE EXISTING CURB STA. 0+529 TO STA. 0+736

RELOCATED TPCBC - ROADWAY

TEMPORARILY CONNECT PROPOSED PIPE TO EXISTING BASIN (STAGE 1D)

TPCBC - STRUCTURE (FROM PREVIOUS STAGE)

SWEL
 BWLL (TYP.)
 SYEL

TPCBC (FROM PREVIOUS STAGE)

RAMP B R

MATCH LINE SEE PLAN-1

RELOCATED TPCBC - ROADWAY

RELOCATED TPCBC - STRUCTURE

SYEL
 SYEL
 BWLL (TYP.)

WCL

SWDL

RELOCATED TPCBC - ROADWAY

MATCH LINE SEE PLAN-7

NOTE:
 SEE DWG NO MPT-01 FOR LEGENDS AND GENERAL MAINTENANCE AND PROTECTION OF TRAFFIC CONSTRUCTION NOTES.


EXIT 44

 Ella T. Grasso Boulevard
 INSTALL PERMANENT SIGN

N/F STATE OF CONNECTICUT BOARD OF FISHERIES AND GAME

7:37:26 PM 11/13/2012 I:\vocadd\projects\p018735\td\highway\contract_sheets\mpt-39-092522.dgn

REV.	DATE	DESCRIPTION	SHEET NO.

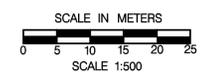

DESIGNER: R. P. TALBOT
 DRAFTER: M.C. DEEGAN
 CHECKED BY:
 DATE CHECKED:



STATE OF CONNECTICUT
 DEPARTMENT OF TRANSPORTATION

 ENGINEER: PB AMERICAS, INC.
 APPROVED BY: DATE:

PROJECT TITLE:
 RECONSTRUCTION OF I-95 OVER WEST RIVER
 CADD mpt-39-092522.dgn PLOTTED 11/13/2012

TOWN: NEW HAVEN / WEST HAVEN
 DRAWING TITLE: MPT STAGE 2A PLAN - 2

PROJECT NO.: 92-522
 DRAWING NO.: MPT-39
 SHEET NO.:

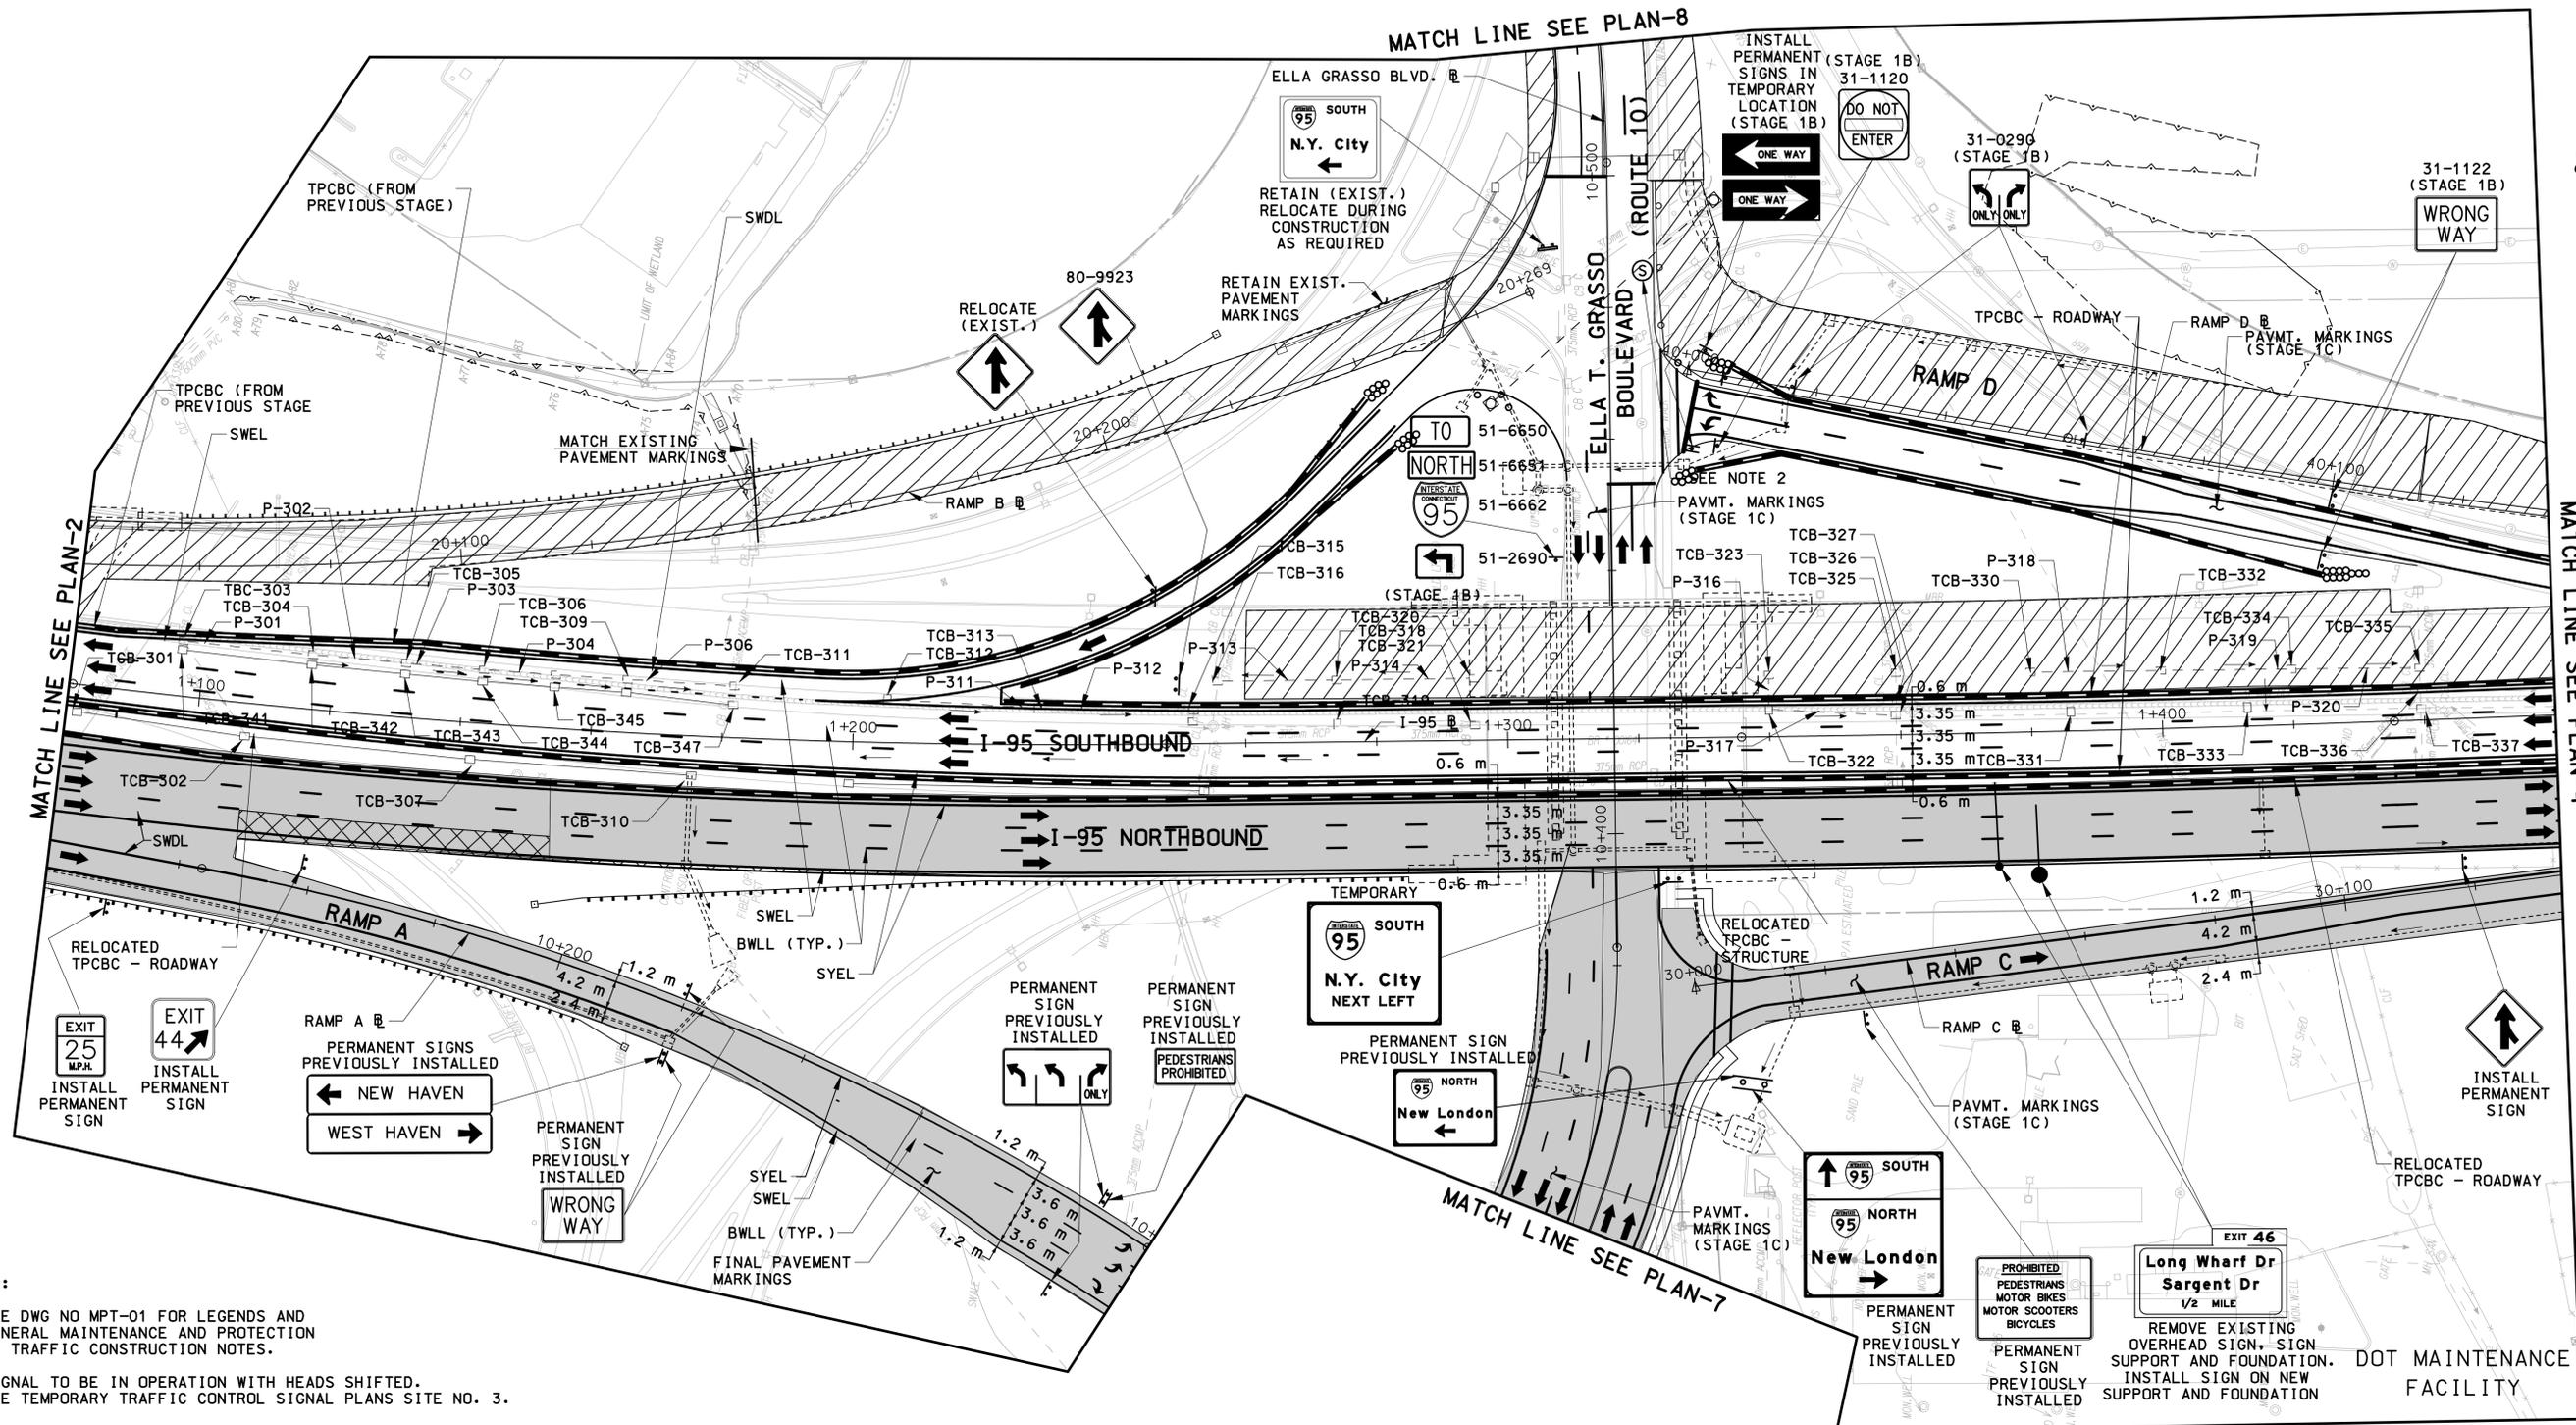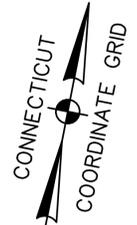

MATCH LINE SEE PLAN-2


MATCH LINE SEE PLAN-4

MATCH LINE SEE PLAN-8



MATCH LINE SEE PLAN-7

- NOTES:
- SEE DWG NO MPT-01 FOR LEGENDS AND GENERAL MAINTENANCE AND PROTECTION OF TRAFFIC CONSTRUCTION NOTES.
 - SIGNAL TO BE IN OPERATION WITH HEADS SHIFTED. SEE TEMPORARY TRAFFIC CONTROL SIGNAL PLANS SITE NO. 3.

7:43:21 PM 11/3/2012 I:\v\cadd\projects\p018735\1\highway\contract_sheets\mpt-40-092522.dgn

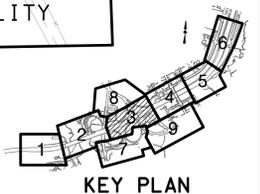

SCALE IN METERS SCALE 1:500		DESIGNER: R. P. TALBOT DRAFTER: M.C. DEEGAN CHECKED BY: DATE CHECKED:	STATE OF CONNECTICUT DEPARTMENT OF TRANSPORTATION ENGINEER: PB AMERICAS, INC. APPROVED BY:	PROJECT TITLE: RECONSTRUCTION OF I-95 OVER WEST RIVER CADD mpt-40-092522.dgn	TOWN: NEW HAVEN / WEST HAVEN DRAWING TITLE: MPT STAGE 2A PLAN - 3	PROJECT NO.: 92-522 DRAWING NO.: MPT-40 SHEET NO.:
REV. DATE DESCRIPTION REVISIONS SHEET NO.						

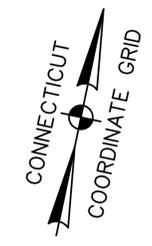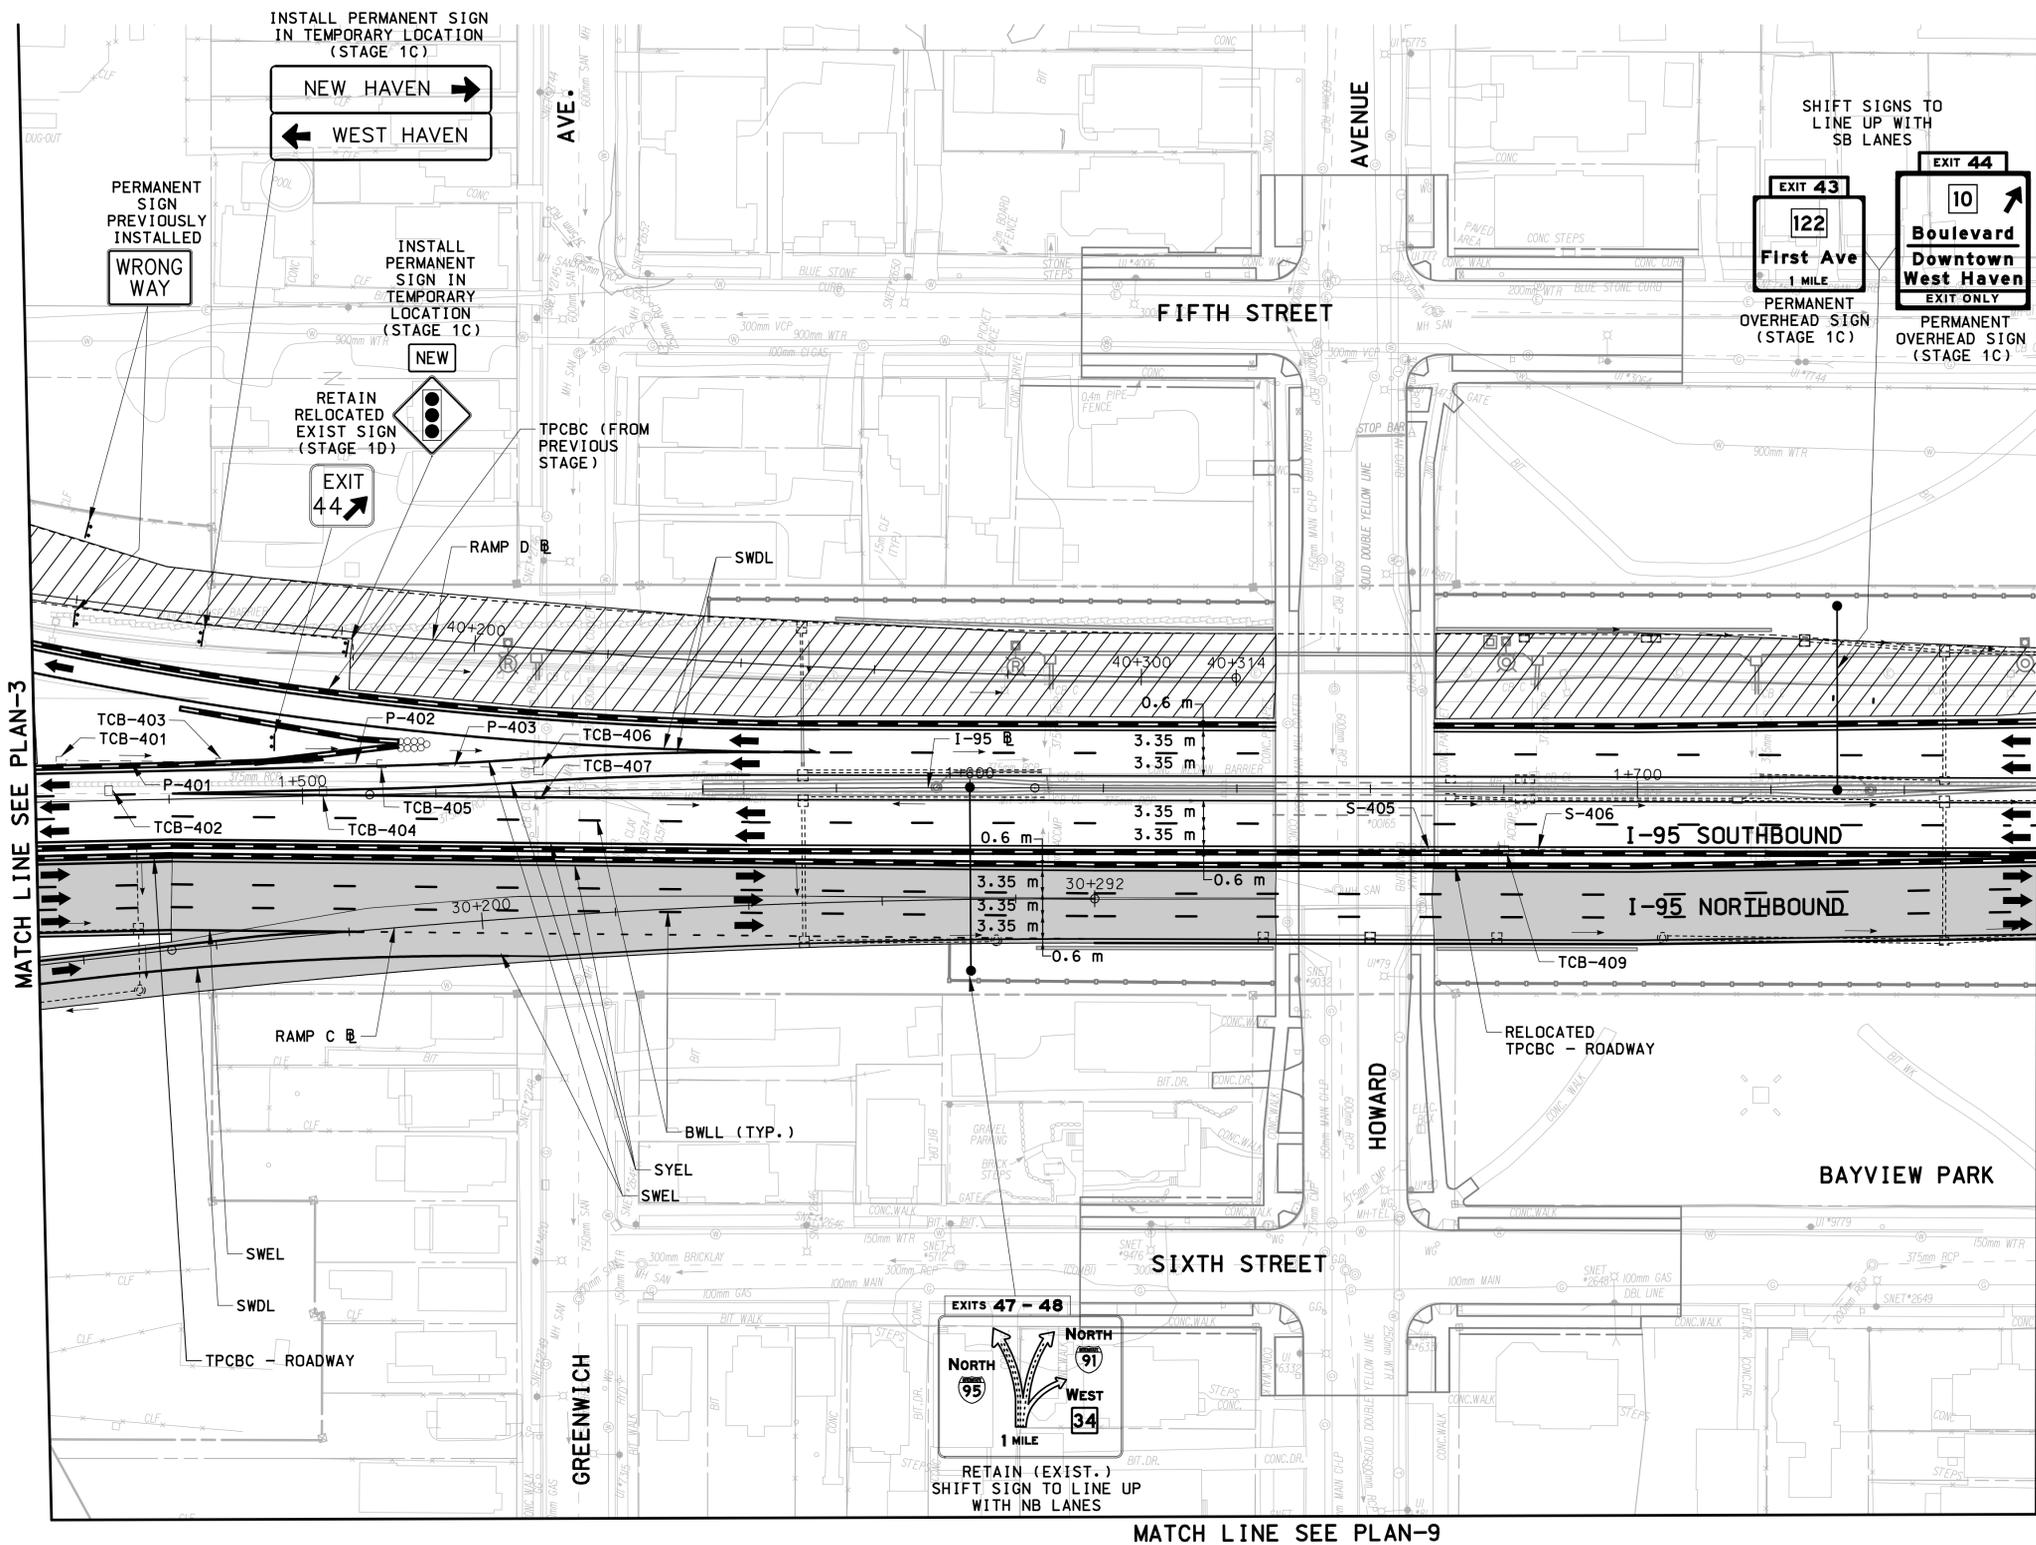


MATCH LINE SEE PLAN-3

MATCH LINE SEE PLAN-5


MATCH LINE SEE PLAN-9

NOTE:
SEE DWG NO MPT-01 FOR LEGENDS AND
GENERAL MAINTENANCE AND PROTECTION
OF TRAFFIC CONSTRUCTION NOTES.

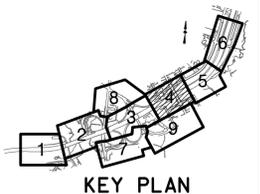

7:37:40 PM
11/3/2012
I:\vacad\projects\pb18735\td\highway\contract_sheets\mpt-41-092522.dgn

REV.	DATE	DESCRIPTION	SHEET NO.

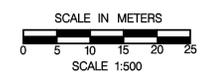

DESIGNER: R. P. TALBOT
DRAFTER: M.C. DEEGAN
CHECKED BY:
DATE CHECKED:

STATE OF CONNECTICUT
 DEPARTMENT OF TRANSPORTATION

ENGINEER: PB AMERICAS, INC.
APPROVED BY: _____ DATE: _____

PROJECT TITLE:
**RECONSTRUCTION OF I-95 OVER
WEST RIVER**

CADD mpt-41-092522.dgn PLOTTED 11/13/2012



TOWN:
NEW HAVEN / WEST HAVEN

DRAWING TITLE:
**MPT STAGE 2A
PLAN - 4**


PROJECT NO.:
92-522

DRAWING NO.:
MPT-41

SHEET NO.:

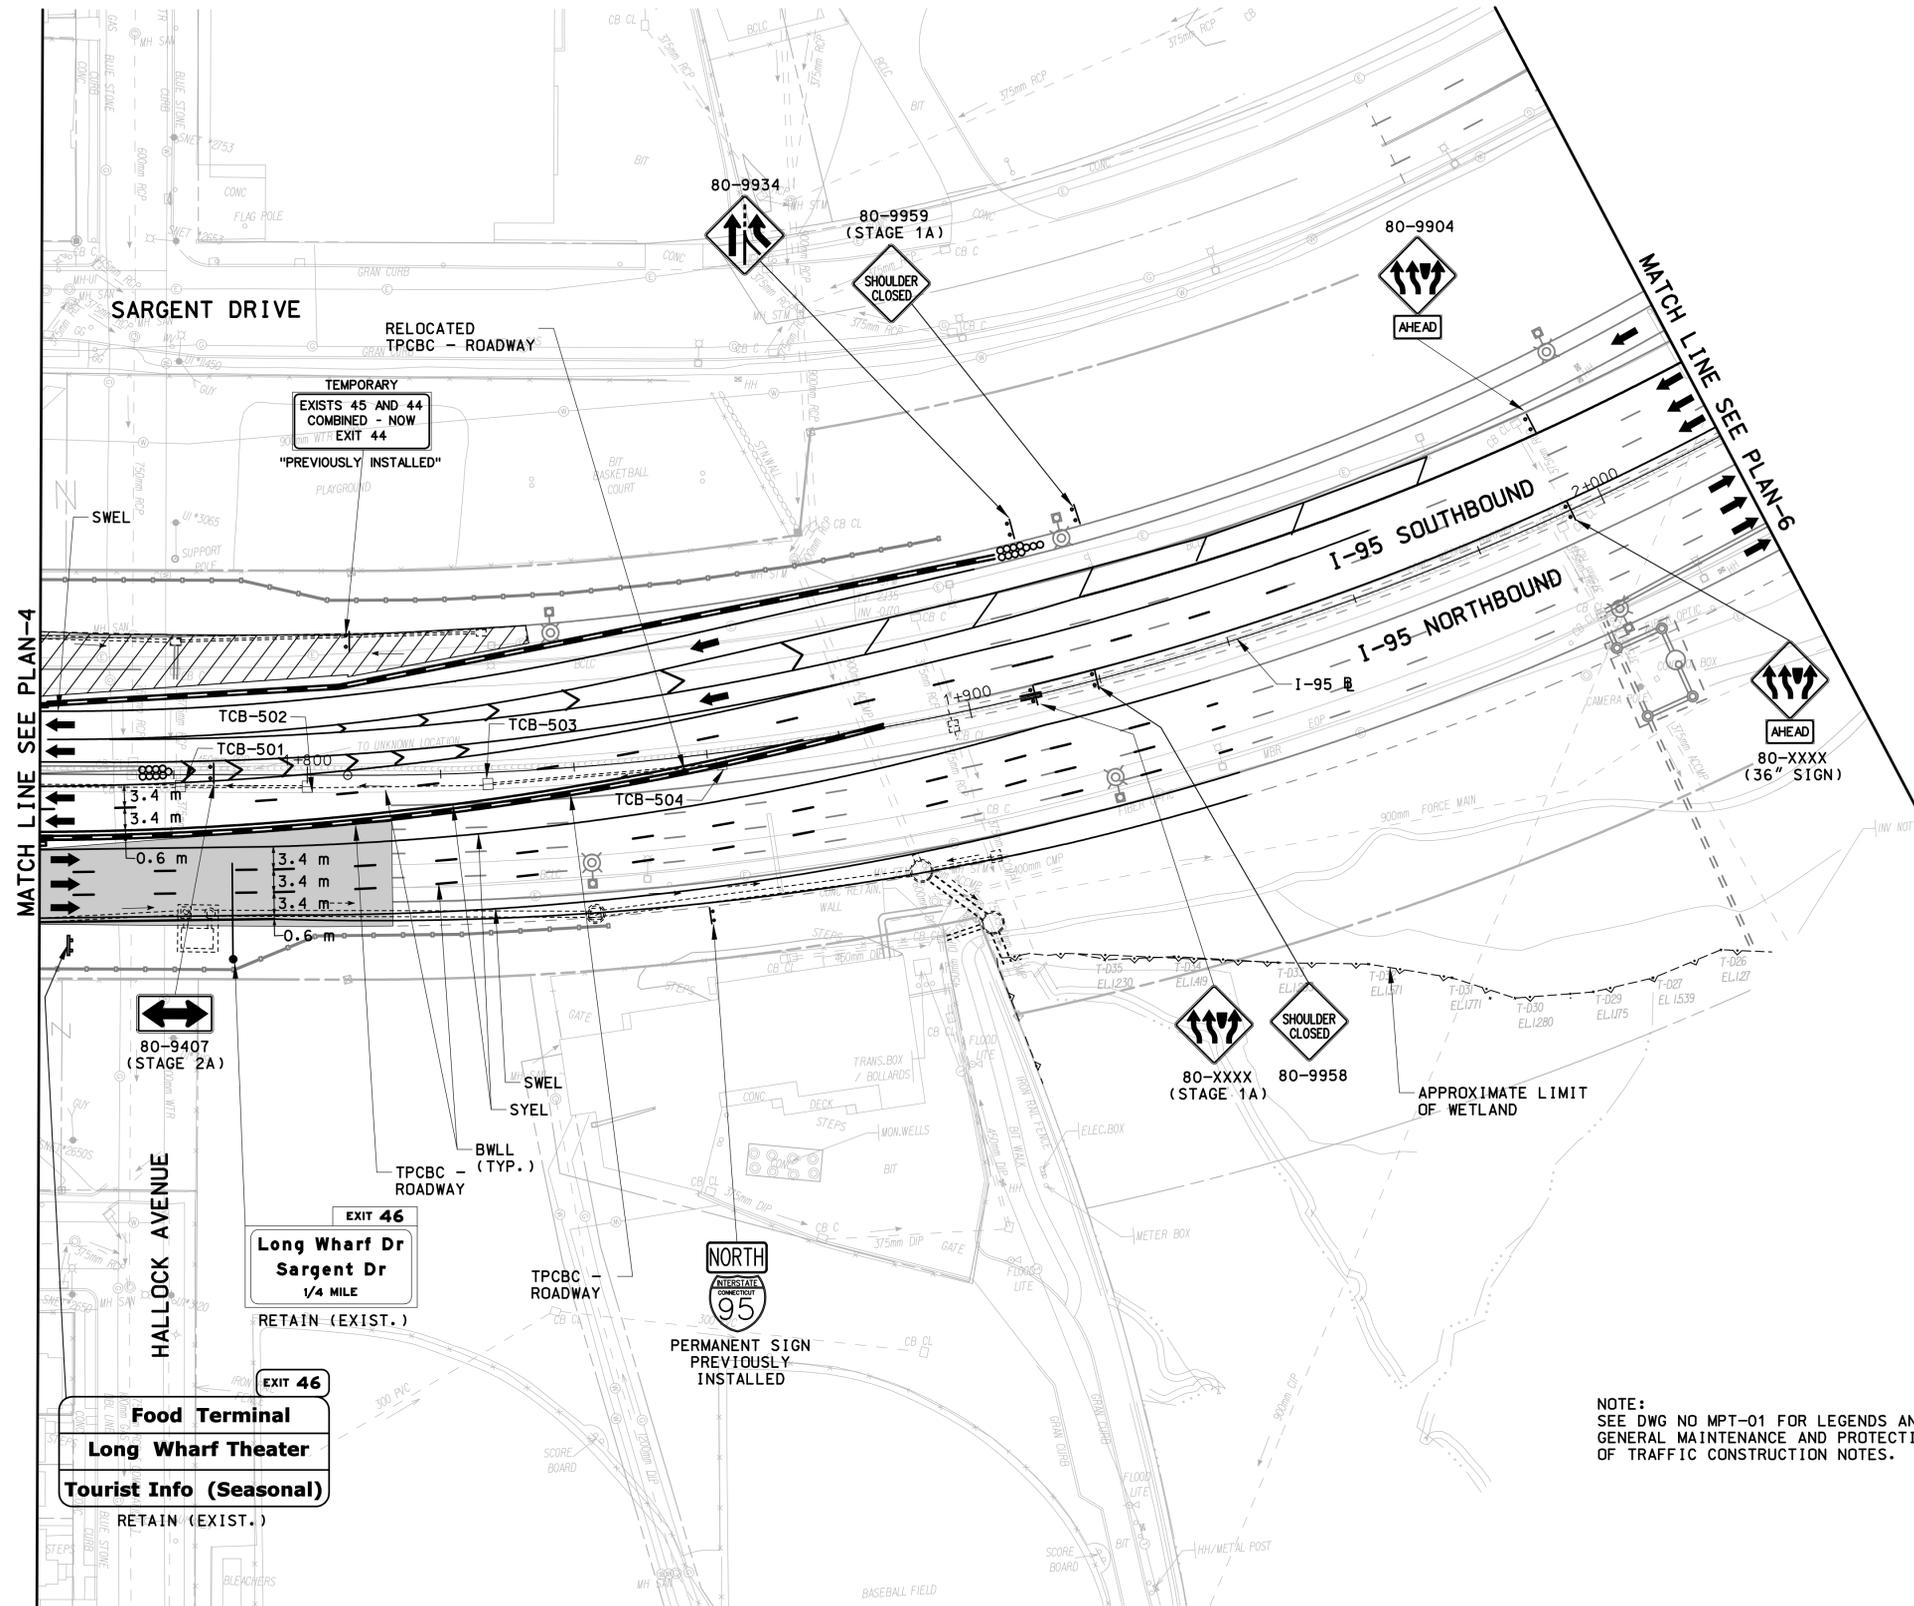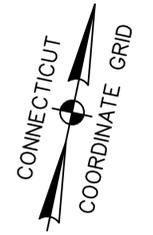


NOTE:
SEE DWG NO MPT-01 FOR LEGENDS AND
GENERAL MAINTENANCE AND PROTECTION
OF TRAFFIC CONSTRUCTION NOTES.

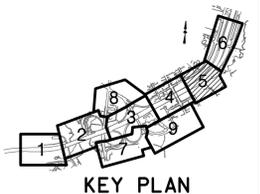

7:37:47 PM 11/13/2012 I:\vacad\projects\pb18735\td\highway\contract_sheets\mpt-42-092522.dgn

REV.	DATE	DESCRIPTION	SHEET NO.

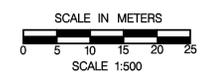

DESIGNER: R. P. TALBOT
DRAFTER: M.C. DEEGAN
CHECKED BY:
DATE CHECKED:

STATE OF CONNECTICUT
 DEPARTMENT OF TRANSPORTATION

ENGINEER: PB AMERICAS, INC.
APPROVED BY: _____ DATE: _____


PROJECT TITLE:
RECONSTRUCTION OF I-95 OVER WEST RIVER

CADD mpt-42-092522.dgn PLOTTED 11/13/2012

TOWN: **NEW HAVEN / WEST HAVEN**


DRAWING TITLE:
MPT STAGE 2A PLAN - 5

PROJECT NO.: **92-522**
DRAWING NO.: **MPT-42**
SHEET NO.:

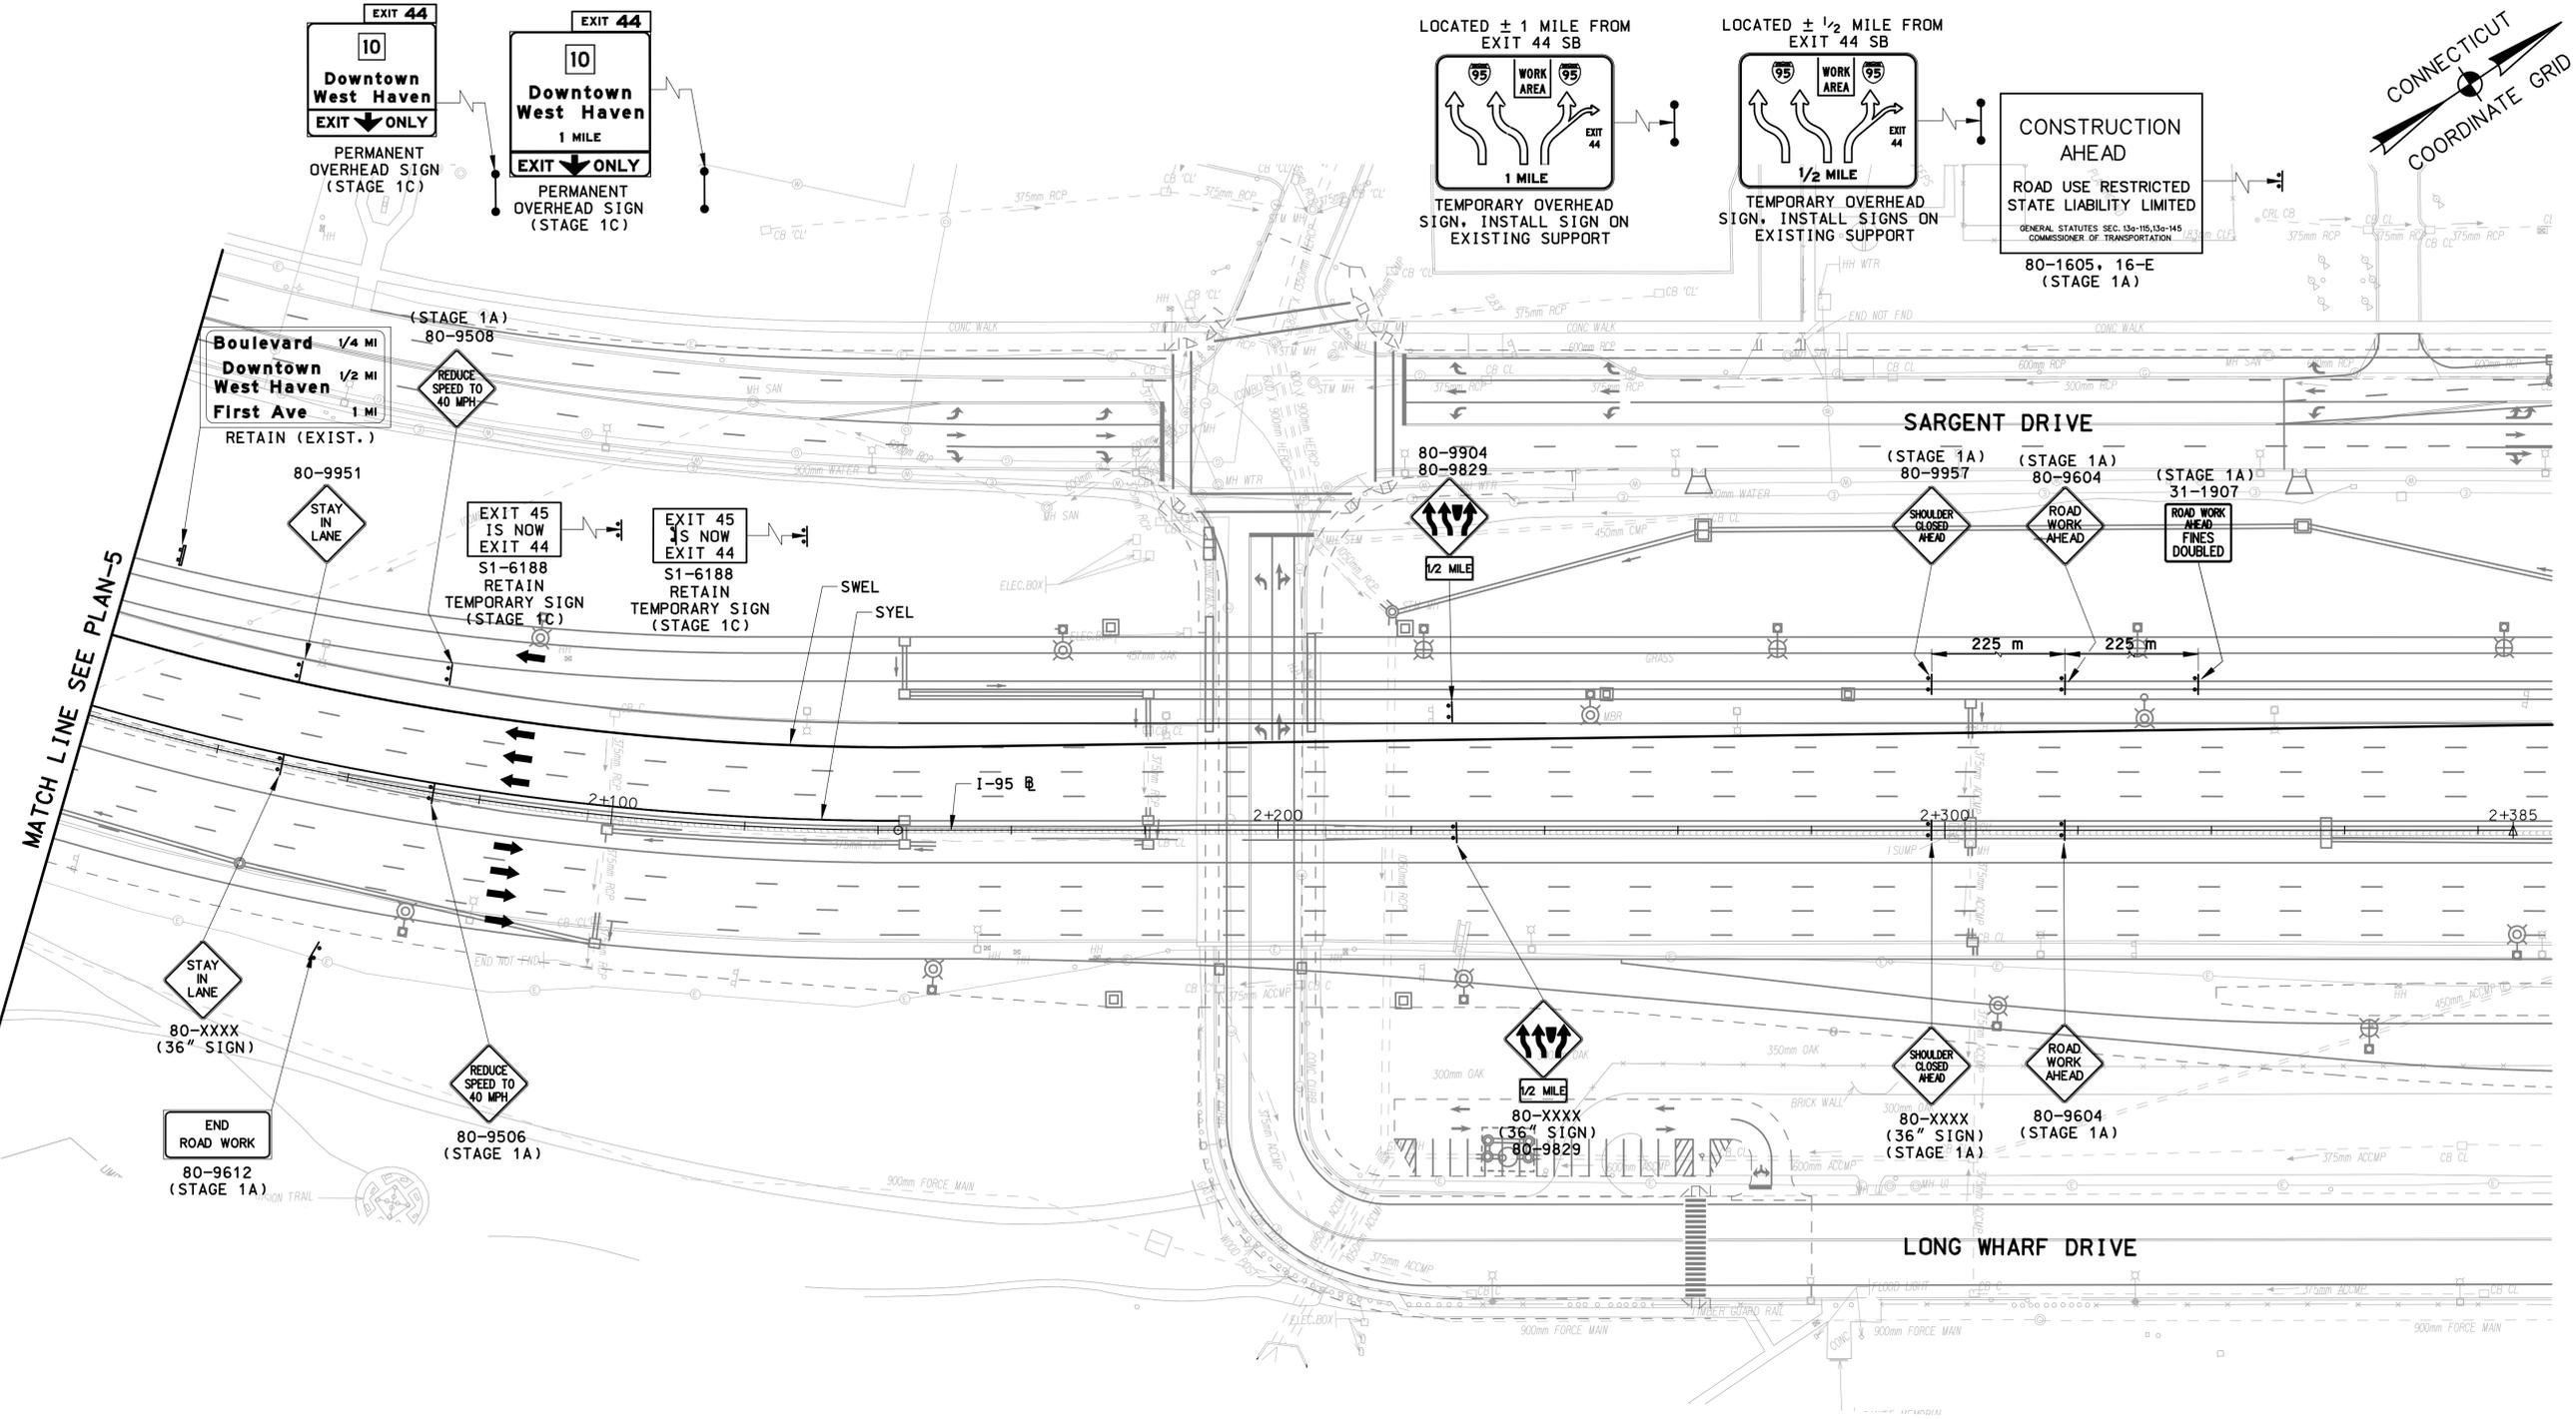


MATCH LINE SEE PLAN-5

NOTE:
SEE DWG NO MPT-01 FOR LEGENDS AND
GENERAL MAINTENANCE AND PROTECTION
OF TRAFFIC CONSTRUCTION NOTES.

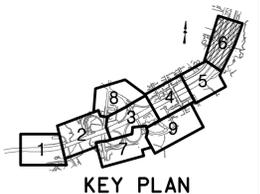

7:37:53 PM 11/13/2012 I:\vacad\projects\p018735\1d\highway\contract_sheets\mpt-43-092522.dgn

REV.	DATE	DESCRIPTION	SHEET NO.

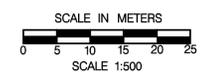

DESIGNER: R. P. TALBOT
DRAFTER: M.C. DEEGAN
CHECKED BY:
DATE CHECKED:

STATE OF CONNECTICUT
 DEPARTMENT OF TRANSPORTATION

ENGINEER: PB AMERICAS, INC.
APPROVED BY: _____ DATE: _____

PROJECT TITLE:
**RECONSTRUCTION OF I-95 OVER
WEST RIVER**

CADD mpt-43-092522.dgn PLOTTED 11/13/2012

TOWN:
NEW HAVEN / WEST HAVEN




DRAWING TITLE:
**MPT STAGE 2A
PLAN - 6**

PROJECT NO.:
92-522

DRAWING NO.:
MPT-43

SHEET NO.:

7:37:59 PM
11/3/2012
t:\vacad\projects\pb18735\td\highway\contract_sheets\mpt-44-092522.dgn

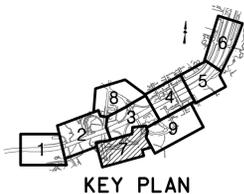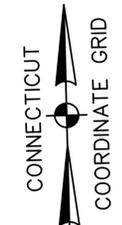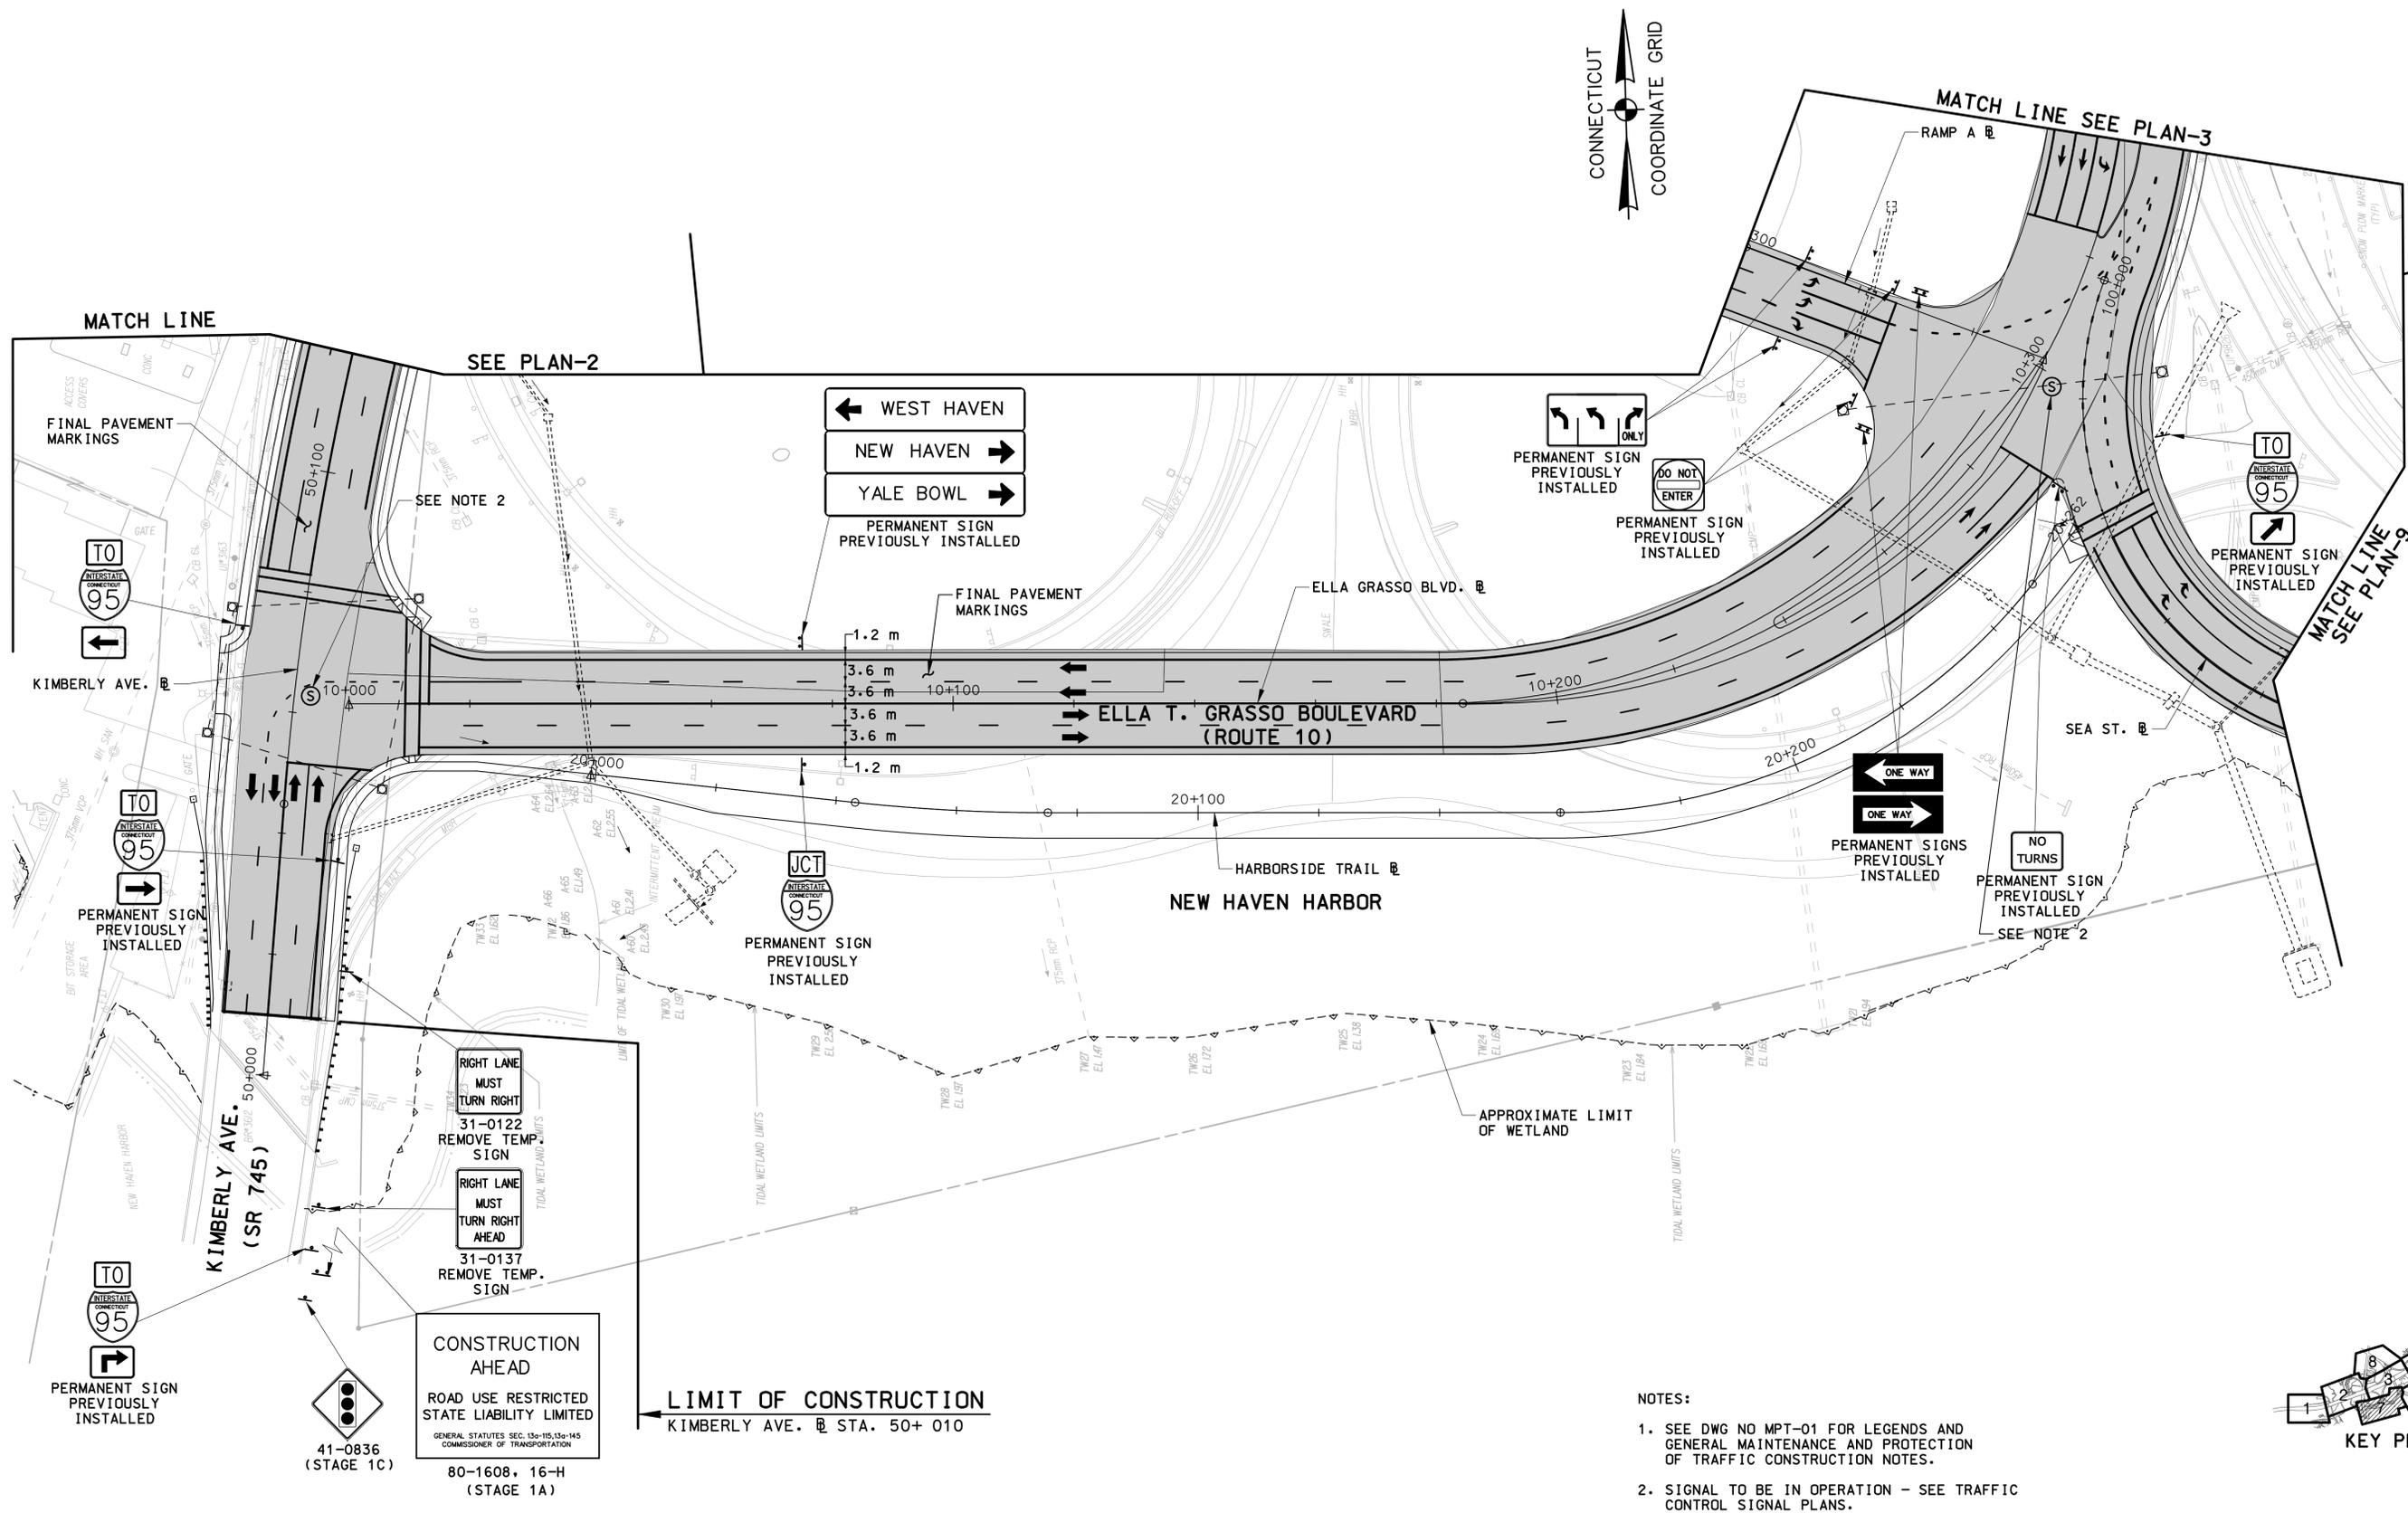

- NOTES:
- SEE DWG NO MPT-01 FOR LEGENDS AND GENERAL MAINTENANCE AND PROTECTION OF TRAFFIC CONSTRUCTION NOTES.
 - SIGNAL TO BE IN OPERATION - SEE TRAFFIC CONTROL SIGNAL PLANS.

RIGHT LANE MUST TURN RIGHT
31-0122 REMOVE TEMP. SIGN


RIGHT LANE MUST TURN RIGHT AHEAD
31-0137 REMOVE TEMP. SIGN

CONSTRUCTION AHEAD
ROAD USE RESTRICTED
STATE LIABILITY LIMITED

GENERAL STATUTES SEC. 13a-115, 13a-145
COMMISSIONER OF TRANSPORTATION

41-0836 (STAGE 1C)
80-1608, 16-H (STAGE 1A)

LIMIT OF CONSTRUCTION
KIMBERLY AVE. @ STA. 50+ 010

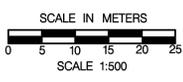

DESIGNER: R. P. TALBOT	
DRAFTER: M.C. DEEGAN	
CHECKED BY:	ENGINEER: PB AMERICAS, INC.
DATE CHECKED:	APPROVED BY: _____ DATE: _____

PROJECT TITLE: RECONSTRUCTION OF I-95 OVER WEST RIVER	TOWN: NEW HAVEN / WEST HAVEN
CADD mpt-44-092522.dgn	PROJECT NO.: 92-522
PLOTTED 11/13/2012	DRAWING NO.: MPT-44
	SHEET NO.:

DRAWING TITLE: MPT STAGE 2A PLAN - 7	PROJECT NO.: 92-522
	DRAWING NO.: MPT-44
	SHEET NO.:

REV.	DATE	DESCRIPTION	SHEET NO.



MATCH LINE SEE PLAN-8

LIMIT OF CONSTRUCTION
 STA. 50+288 KIMBERLY AVENUE
 MATCH EXISTING PAVEMENT
 LIMIT OF TEMPORARY SIGNING


FINAL PAVEMENT MARKINGS
 KIMBERLY AVE. @




1.2 m
 3.6 m
 3.6 m
 3.6 m
 1.2 m

RAMP B @

MATCH LINE SEE PLAN-3

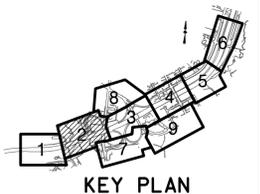

MATCH LINE SEE PLAN-7

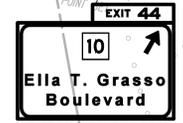

PERMANENT SIGN PREVIOUSLY INSTALLED

CITY POINT YACHT CLUB

RELOCATED TPCBC - STRUCTURE

RAMP A @

WCL


SWEL

SYEL

SWDL

NO PERMANENT POINT SET

N/F STATE OF CONNECTICUT BOARD OF FISHERIES AND GAME

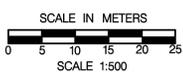

DESIGNER: R. P. TALBOT
 DRAFTER: M.C. DEEGAN
 CHECKED BY:
 DATE CHECKED:



ENGINEER: PB AMERICAS, INC.
 APPROVED BY: DATE:

PROJECT TITLE:
RECONSTRUCTION OF I-95 OVER WEST RIVER
 CADD mpt-48-092522.dgn PLOTTED 11/13/2012

TOWN: NEW HAVEN / WEST HAVEN
 DRAWING TITLE: MPT STAGE 2B PLAN - 2

PROJECT NO.: 92-522
 DRAWING NO.: MPT-48
 SHEET NO.:

REV.	DATE	DESCRIPTION REVISIONS	SHEET NO.

NOTE:
 SEE DWG NO MPT-01 FOR LEGENDS AND GENERAL MAINTENANCE AND PROTECTION OF TRAFFIC CONSTRUCTION NOTES.

0.6 m
 3.35 m
 3.35 m
 3.35 m
 0.6 m

1.0 m - 300 mm TEMP. RCP
 TEMP. 'C-L' CB W/ SPECIAL TOP
 T.F. = MATCH TEMP.
 INV. = 10.046
 3.0 m - 300 mm TEMP. RCP

REMOVE TEMPORARY CONNECTION
 RELOCATED TPCBC - STRUCTURE

TPCBC - STRUCTURE

BWLL (TYP.)

RELOCATED TPCBC - ROADWAY

GUARD SHED

TRAILER

200+88

200+100

200+120

0.6 m
 3.35 m
 3.35 m
 3.35 m
 0.6 m

1.0 m - 300 mm TEMP. RCP
 TEMP. 'C-L' CB W/ SPECIAL TOP
 T.F. = MATCH TEMP.
 INV. = 10.046
 3.0 m - 300 mm TEMP. RCP

REMOVE TEMPORARY CONNECTION
 RELOCATED TPCBC - STRUCTURE

TPCBC - STRUCTURE

BWLL (TYP.)

RELOCATED TPCBC - ROADWAY

GUARD SHED



TRAILER

200+88

200+100

200+120

2

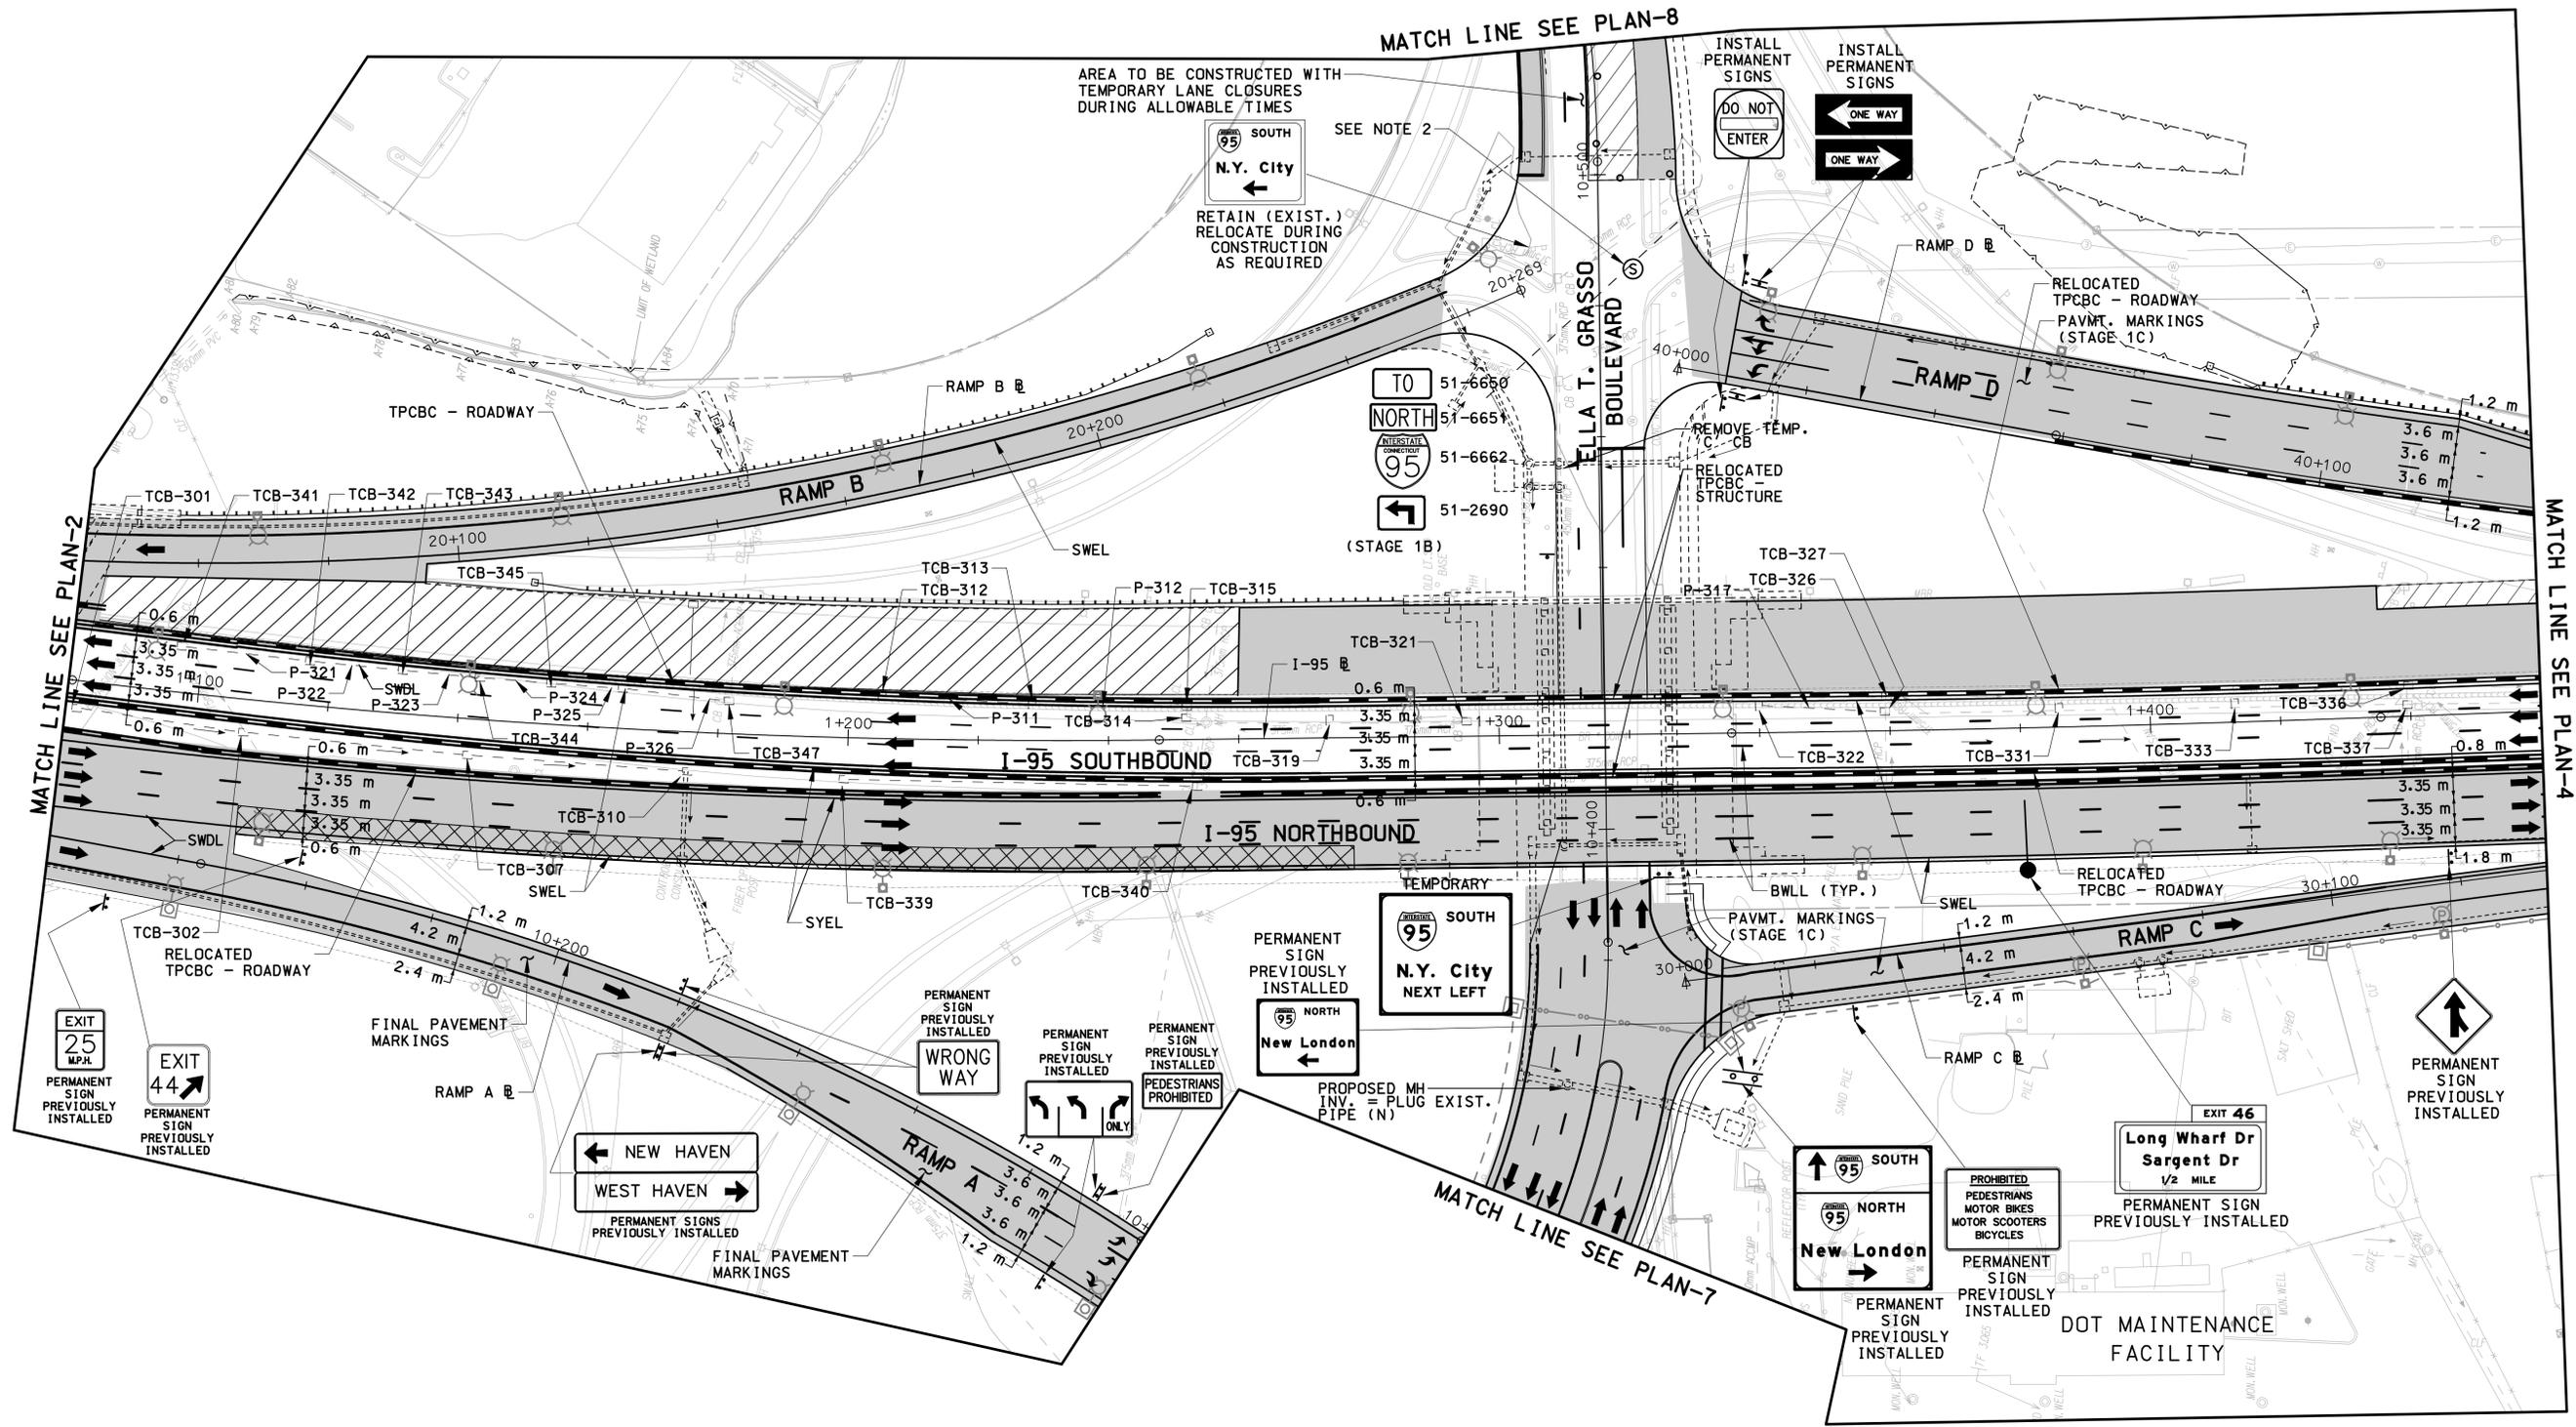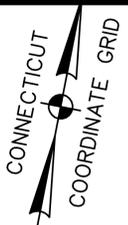

MATCH LINE SEE PLAN-2

MATCH LINE SEE PLAN-8

MATCH LINE SEE PLAN-4

MATCH LINE SEE PLAN-7

AREA TO BE CONSTRUCTED WITH TEMPORARY LANE CLOSURES DURING ALLOWABLE TIMES

RETAIN (EXIST.) RELOCATE DURING CONSTRUCTION AS REQUIRED

INSTALL PERMANENT SIGNS

DO NOT ENTER

ONE WAY

RELOCATED TPCBC - ROADWAY PAVMT. MARKINGS (STAGE 1C)

TO NORTH 95 SOUTH

REMOVE TEMP. RELOCATED TPCBC STRUCTURE

(STAGE 1B)

I-95 SOUTHBOUND

I-95 NORTHBOUND

RAMP C

PERMANENT SIGN PREVIOUSLY INSTALLED WRONG WAY

PERMANENT SIGN PREVIOUSLY INSTALLED ONLY

PERMANENT SIGN PREVIOUSLY INSTALLED PEDESTRIANS PROHIBITED

PERMANENT SIGN PREVIOUSLY INSTALLED N.Y. City NEXT LEFT

PROPOSED MH INV. = PLUG EXIST. PIPE (N)

PERMANENT SIGN PREVIOUSLY INSTALLED SOUTH NORTH New London

PROHIBITED PEDESTRIANS MOTOR BIKES MOTOR SCOOTERS BICYCLES

PERMANENT SIGN PREVIOUSLY INSTALLED Long Wharf Dr Sargent Dr 1/2 MILE

PERMANENT SIGN PREVIOUSLY INSTALLED DOT MAINTENANCE FACILITY

EXIT 25 MPH PERMANENT SIGN PREVIOUSLY INSTALLED

EXIT 44 PERMANENT SIGN PREVIOUSLY INSTALLED


FINAL PAVEMENT MARKINGS

PERMANENT SIGNS PREVIOUSLY INSTALLED NEW HAVEN WEST HAVEN

FINAL PAVEMENT MARKINGS

NOTES:

- 1. SEE DWG NO MPT-01 FOR LEGENDS AND GENERAL MAINTENANCE AND PROTECTION OF TRAFFIC CONSTRUCTION NOTES.
2. SIGNAL TO BE IN OPERATION WITH HEADS SHIFTED. SEE TEMPORARY TRAFFIC CONTROL SIGNAL PLANS SITE NO. 3.

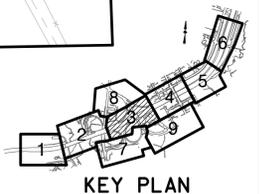

7:38:27 PM 11/3/2012 T:\vccadd\projects\p018735\td\highway\contract_sheets\mpt-49-092522.dgn


Table with columns: REV, DATE, DESCRIPTION, SHEET NO. Includes a scale bar in meters (0-25) and scale 1:500.

STATE OF CONNECTICUT DEPARTMENT OF TRANSPORTATION. Designer: R. P. TALBOT, Drafter: M.C. DEEGAN, Engineer: PB AMERICAS, INC.

PROJECT TITLE: RECONSTRUCTION OF I-95 OVER WEST RIVER. CADD: mpt-49-092522.dgn, PLOTTED: 11/13/2012

TOWN: NEW HAVEN / WEST HAVEN. DRAWING TITLE: MPT STAGE 2B PLAN - 3


PROJECT NO.: 92-522. DRAWING NO.: MPT-49. SHEET NO.:

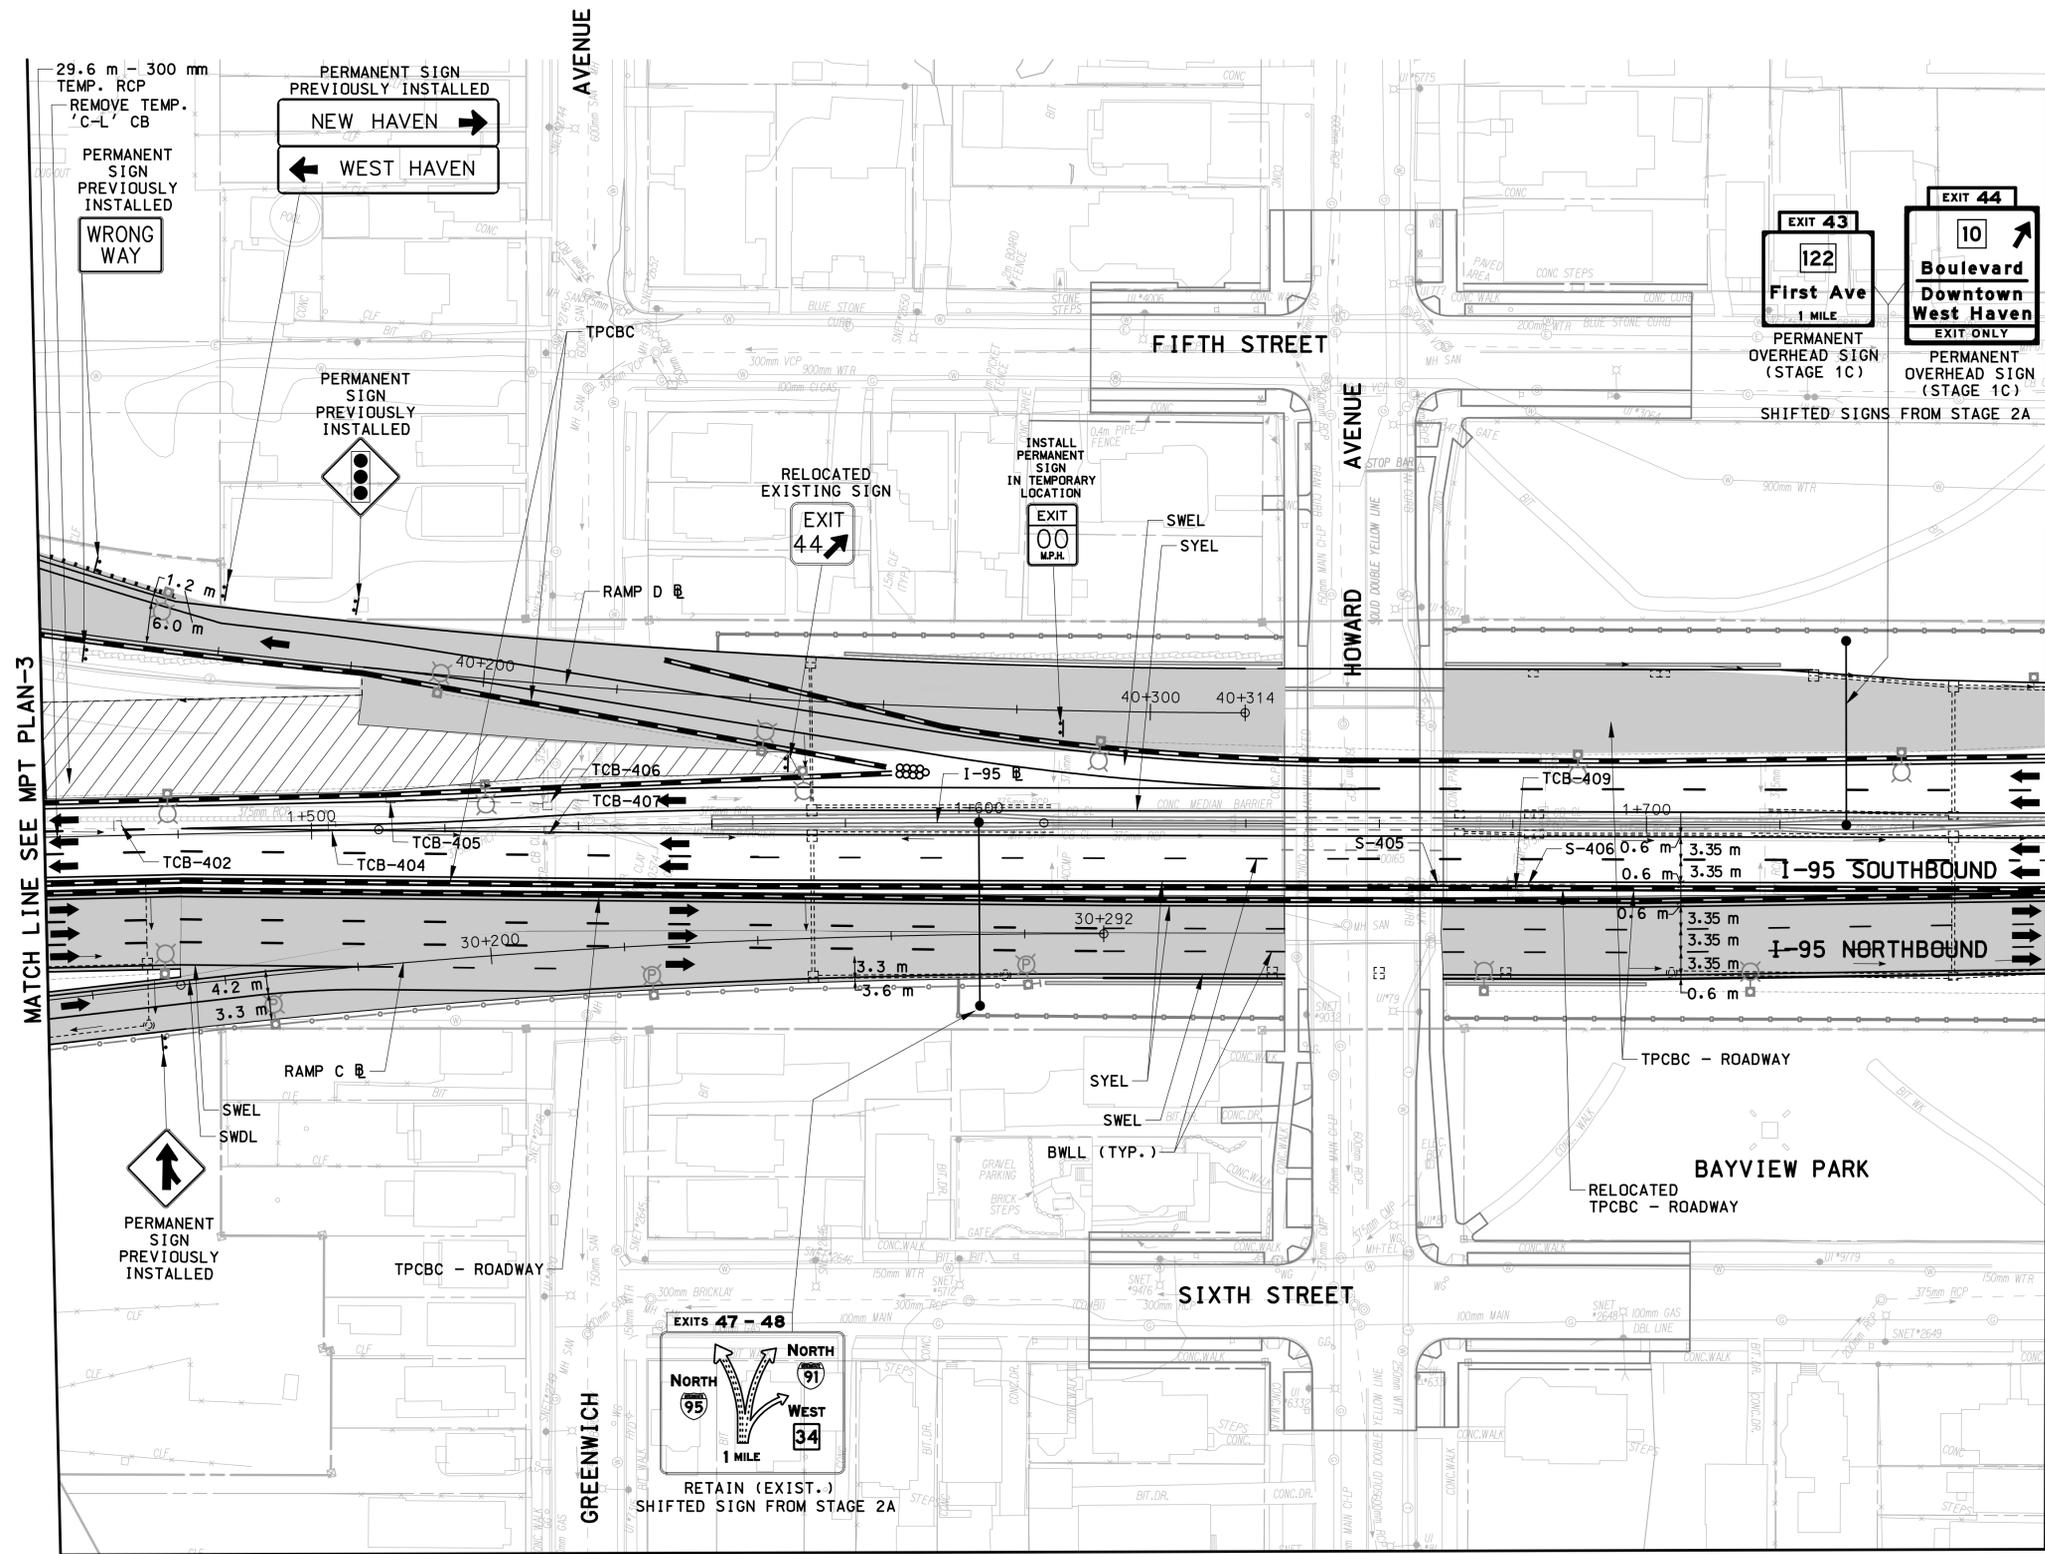

MATCH LINE SEE MPT PLAN-3


MATCH LINE SEE MPT PLAN-5

NOTE:
SEE DWG NO MPT-01 FOR LEGENDS AND
GENERAL MAINTENANCE AND PROTECTION
OF TRAFFIC CONSTRUCTION NOTES.

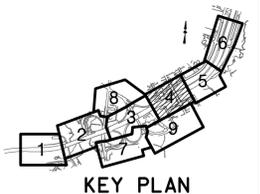

7:38:34 PM
11/13/2012
I:\vacad\projects\pb18735\td\highway\contract_sheets\mpt-50-092522.dgn

REV.	DATE	DESCRIPTION	SHEET NO.

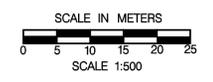

DESIGNER: R. P. TALBOT
DRAFTER: M.C. DEEGAN
CHECKED BY:
DATE CHECKED:



STATE OF CONNECTICUT
DEPARTMENT OF TRANSPORTATION

ENGINEER: PB AMERICAS, INC.
APPROVED BY: _____ DATE: _____


PROJECT TITLE:
RECONSTRUCTION OF I-95 OVER
WEST RIVER
CADD mpt-50-092522.dgn PLOTTED 11/13/2012

TOWN:
NEW HAVEN / WEST HAVEN
DRAWING TITLE:
MPT STAGE 2B
PLAN - 4

PROJECT NO.: 92-522
DRAWING NO.: MPT-50
SHEET NO.:

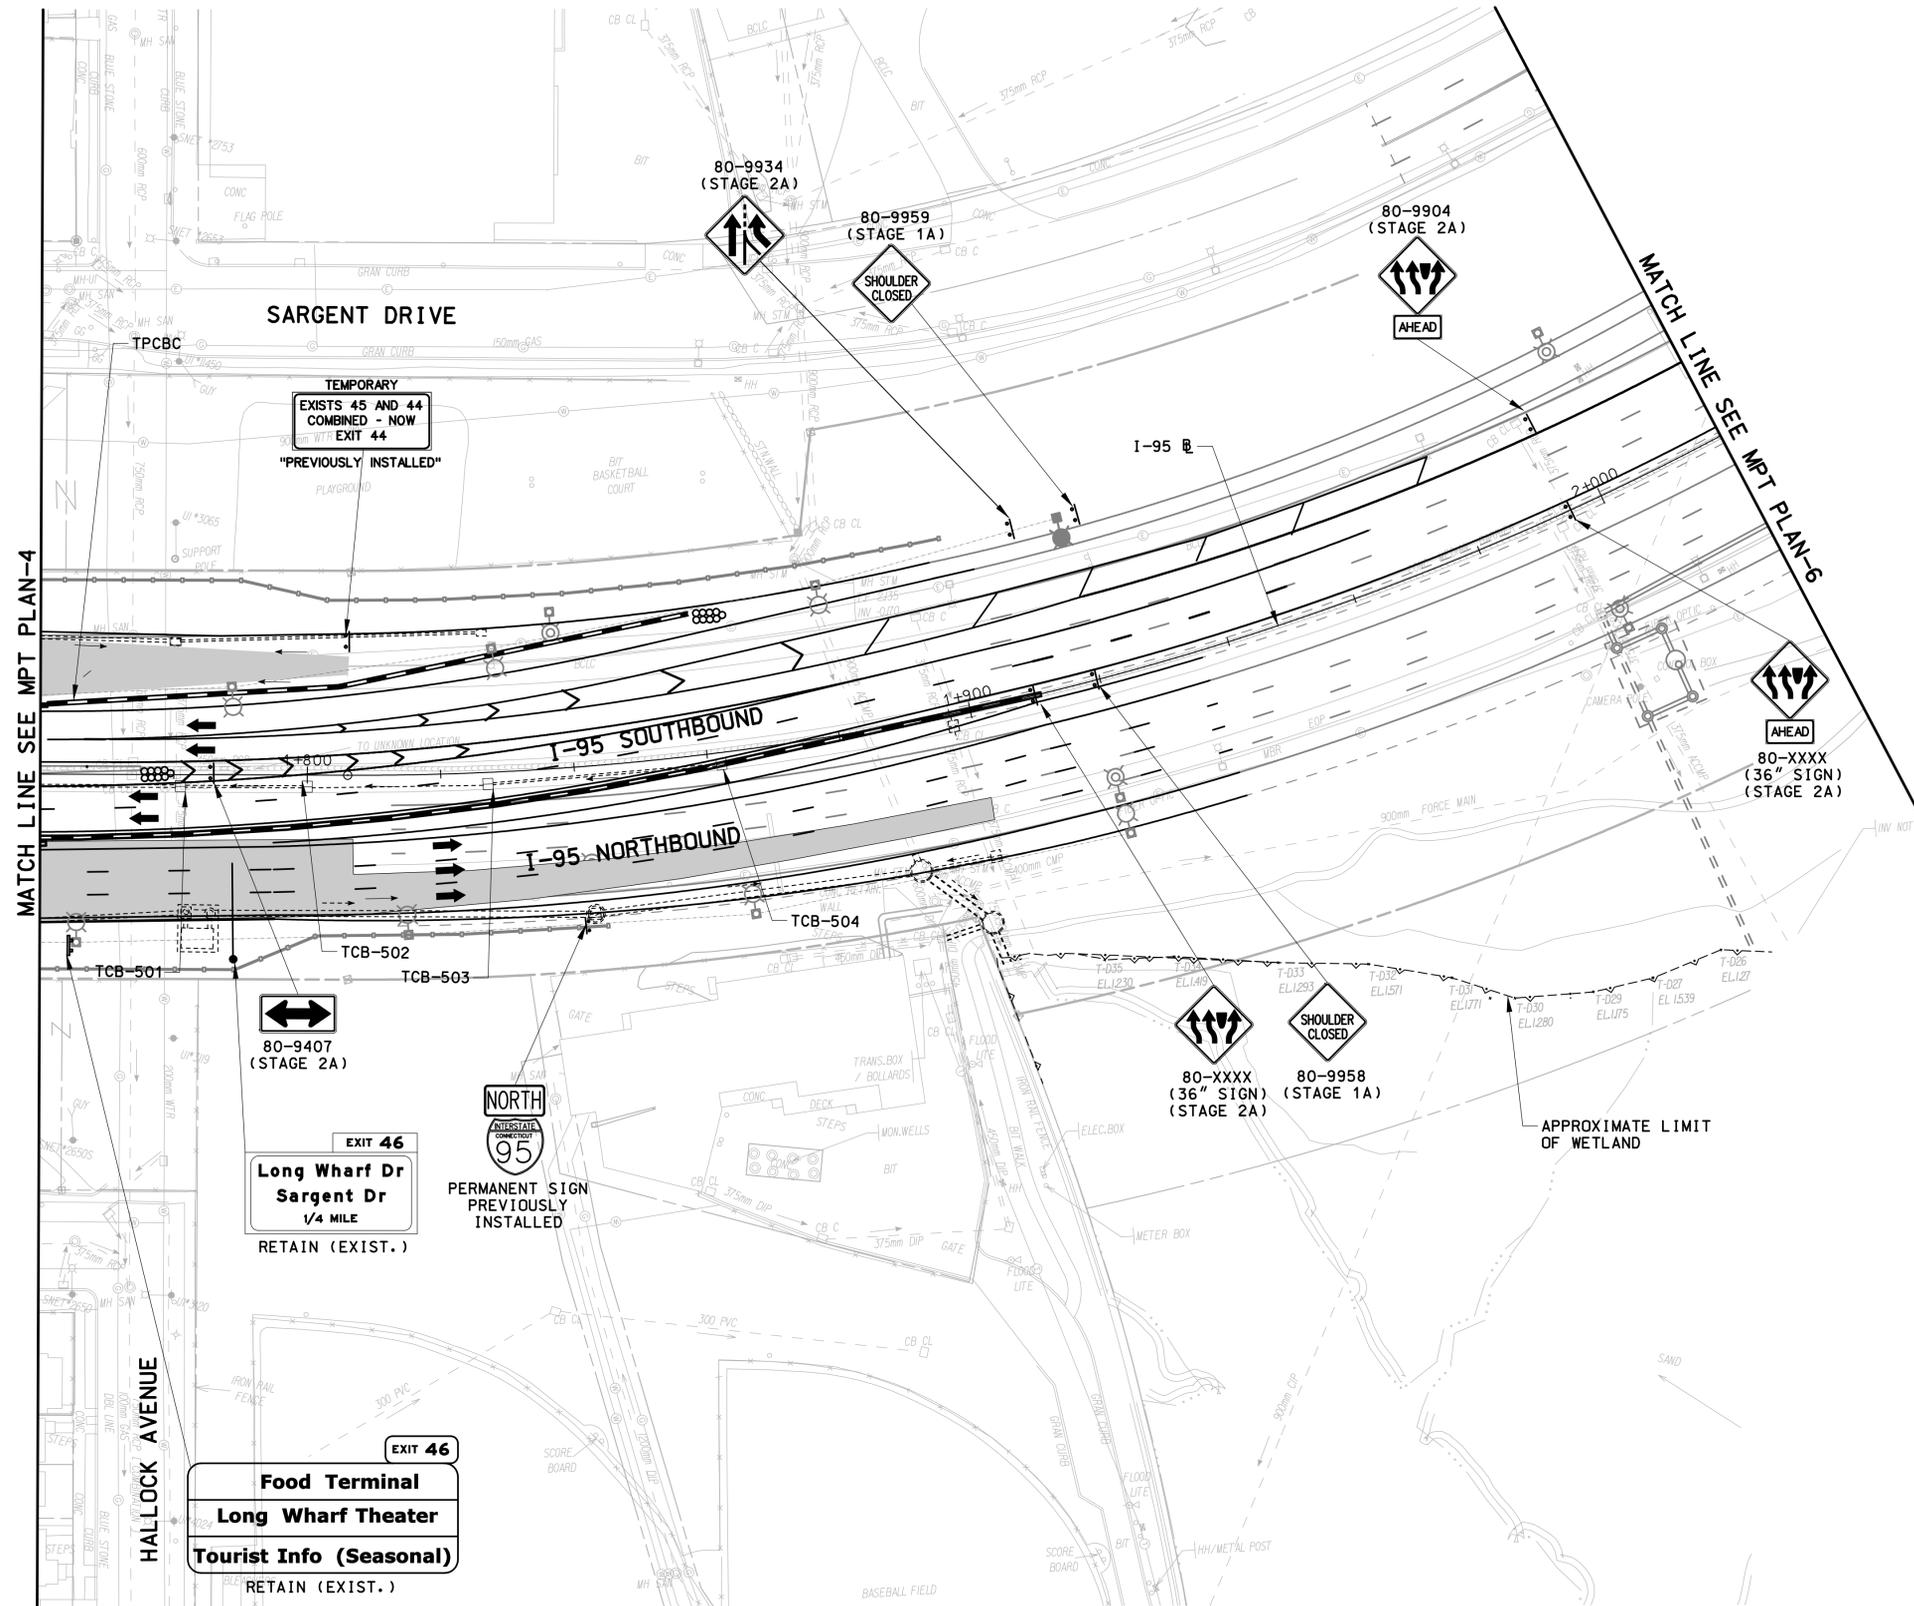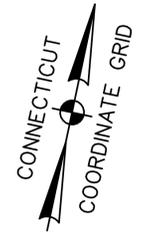


NOTE:
 SEE DWG NO MPT-01 FOR LEGENDS AND
 GENERAL MAINTENANCE AND PROTECTION
 OF TRAFFIC CONSTRUCTION NOTES.

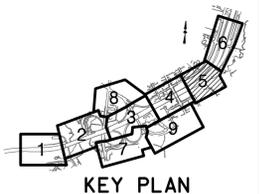

7:38:41 PM
 11/23/2012
 t:\vacad\projects\pb18735\td\highway\contract_sheets\mpt-51-092522.dgn

REV.	DATE	DESCRIPTION	SHEET NO.

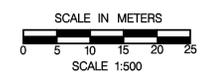

DESIGNER: R. P. TALBOT
 DRAFTER: M.C. DEEGAN
 CHECKED BY:
 DATE CHECKED:

STATE OF CONNECTICUT
 DEPARTMENT OF TRANSPORTATION

ENGINEER: PB AMERICAS, INC.
 APPROVED BY: _____ DATE: _____


PROJECT TITLE:
RECONSTRUCTION OF I-95 OVER WEST RIVER

CADD mpt-51-092522.dgn PLOTTED 11/13/2012


TOWN:
NEW HAVEN / WEST HAVEN

DRAWING TITLE:
MPT STAGE 2B PLAN - 5


PROJECT NO.: 92-522
 DRAWING NO.: MPT-51
 SHEET NO.:

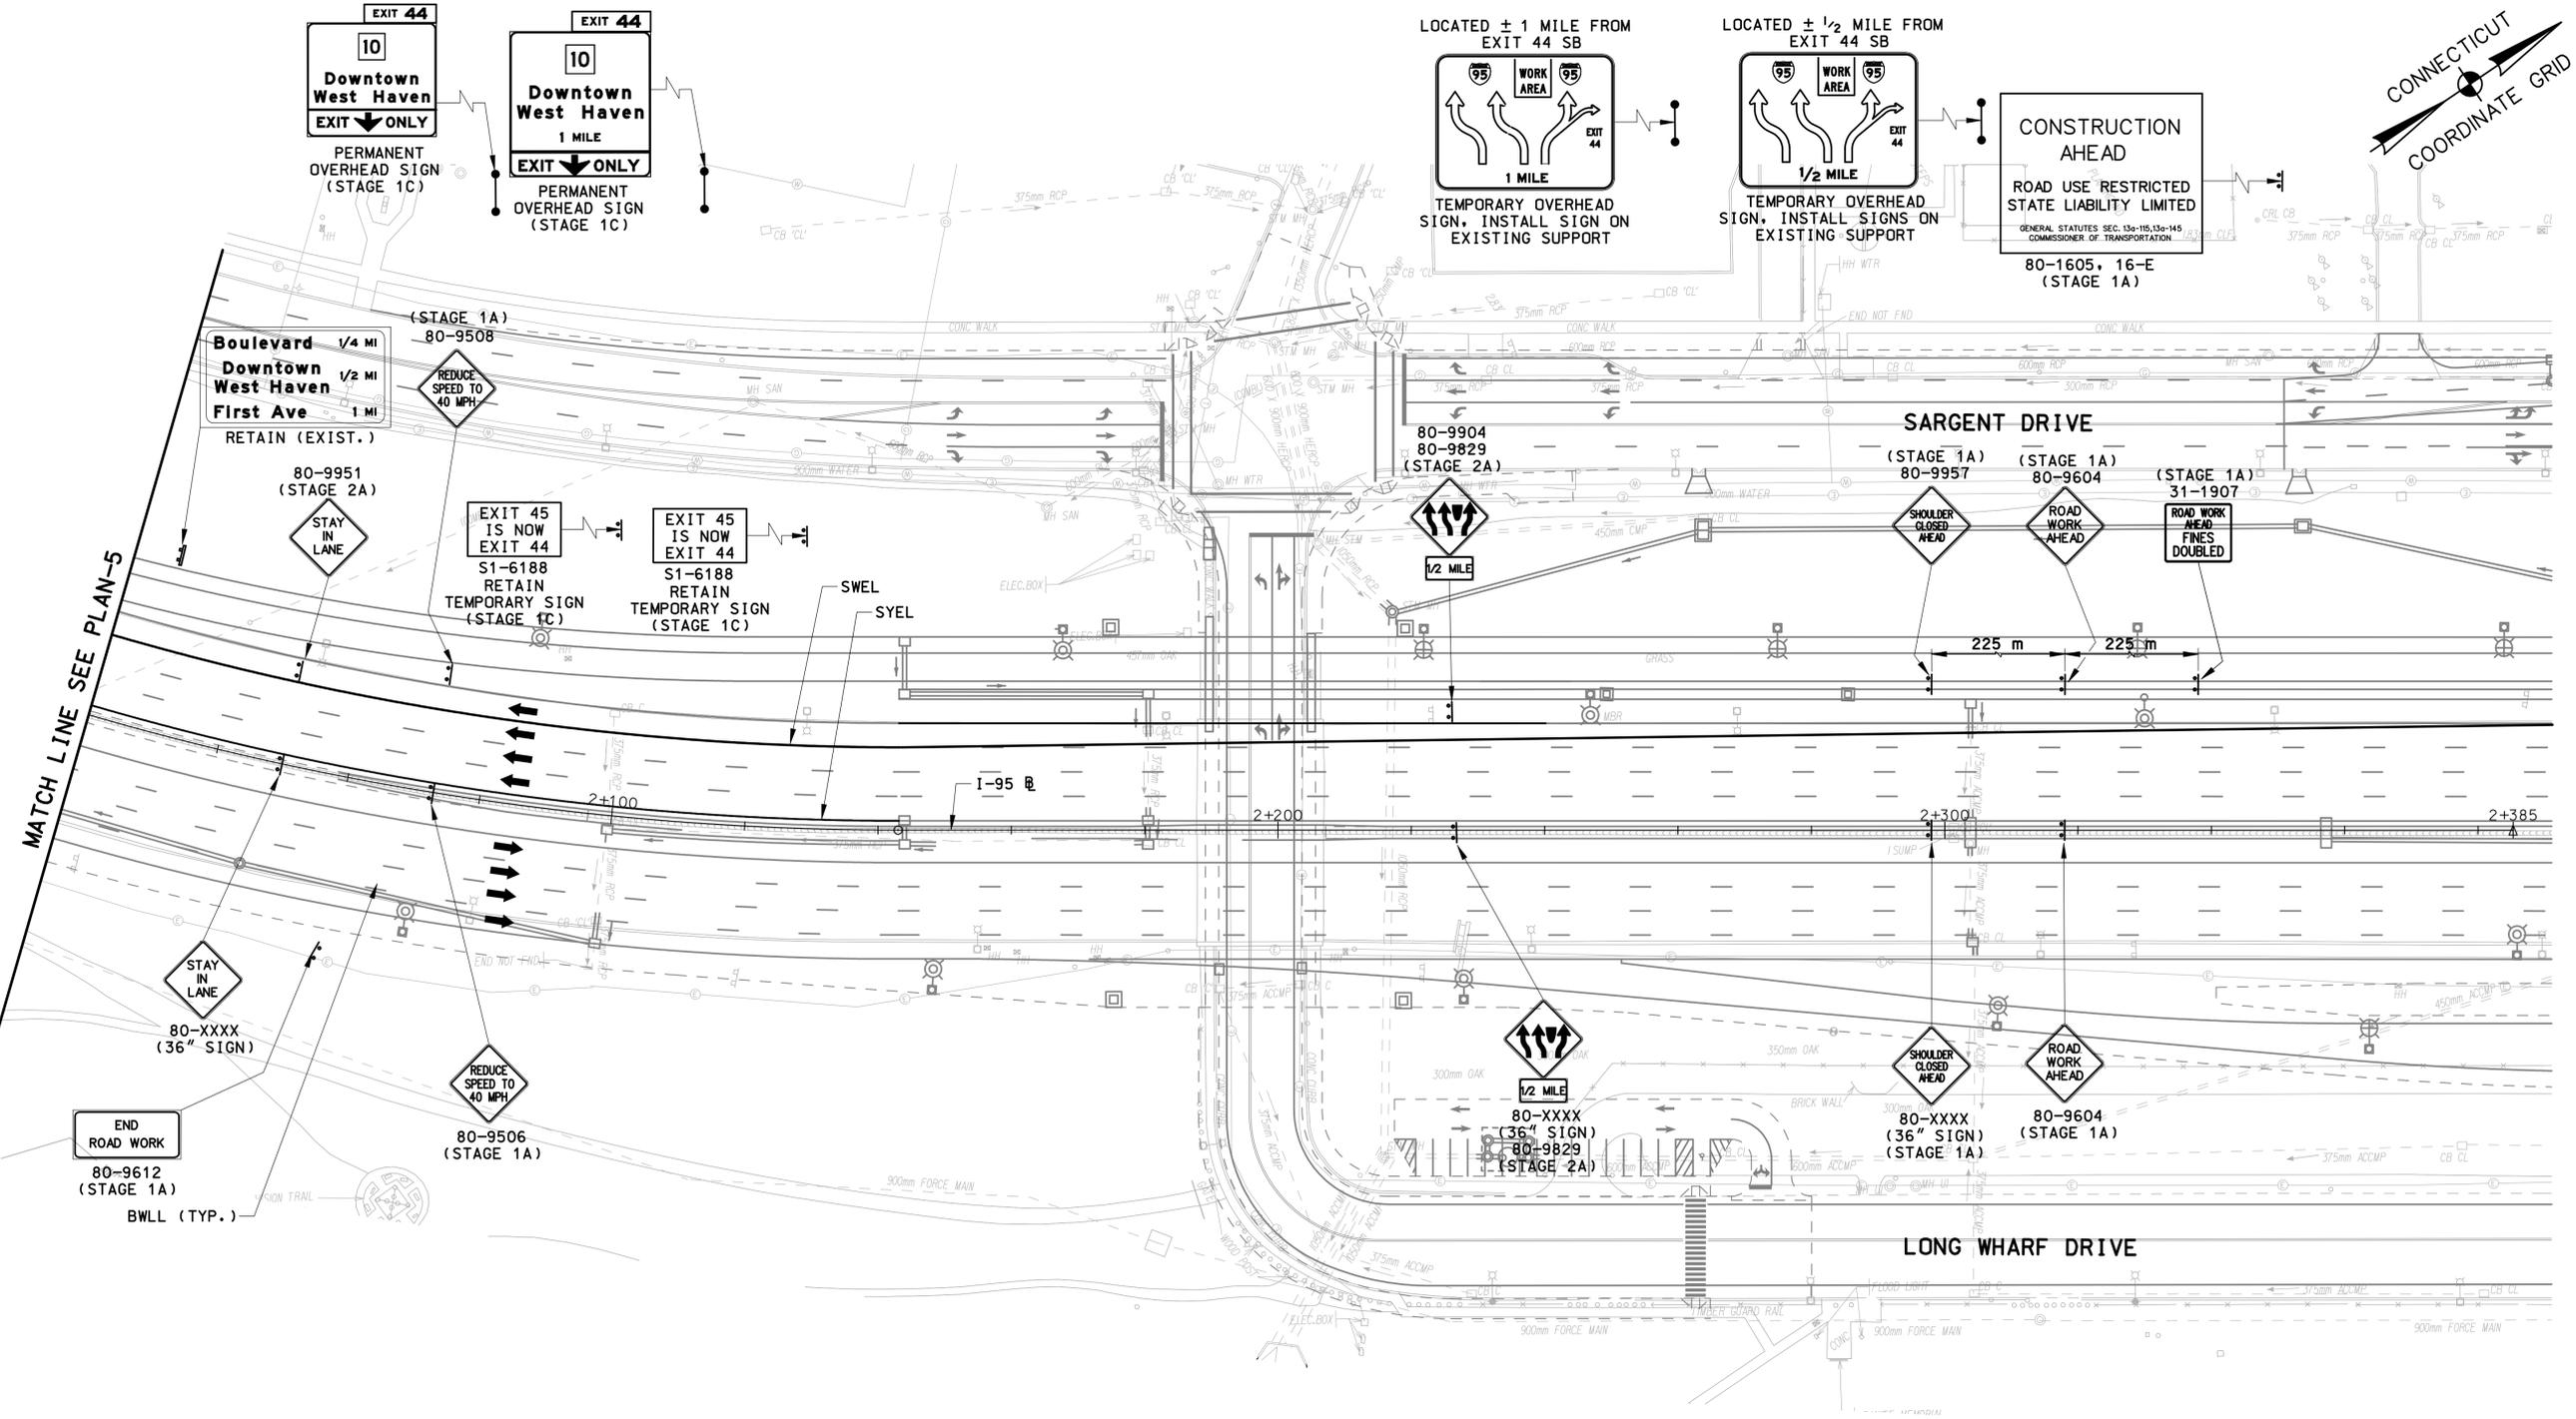

MATCH LINE SEE PLAN-5

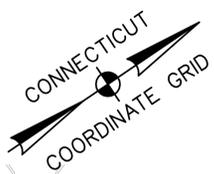


NOTE:
SEE DWG NO MPT-01 FOR LEGENDS AND
GENERAL MAINTENANCE AND PROTECTION
OF TRAFFIC CONSTRUCTION NOTES.

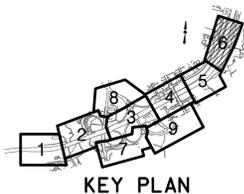

7:38:48 PM 11/3/2012 I:\vacad\projects\pb18735\1d\highway\contract_sheets\mpt-52-092522.dgn

REV.	DATE	DESCRIPTION	SHEET NO.

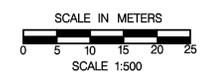

DESIGNER: R. P. TALBOT
 DRAFTER: M.C. DEEGAN
 CHECKED BY:
 DATE CHECKED:

STATE OF CONNECTICUT
DEPARTMENT OF TRANSPORTATION

ENGINEER: PB AMERICAS, INC.
 APPROVED BY: _____ DATE: _____



PROJECT TITLE:
RECONSTRUCTION OF I-95 OVER WEST RIVER

CADD mpt-52-092522.dgn PLOTTED 11/13/2012

TOWN: **NEW HAVEN / WEST HAVEN**

DRAWING TITLE:
MPT STAGE 2B PLAN - 6

PROJECT NO.: **92-522**
 DRAWING NO.: **MPT-52**
 SHEET NO.:

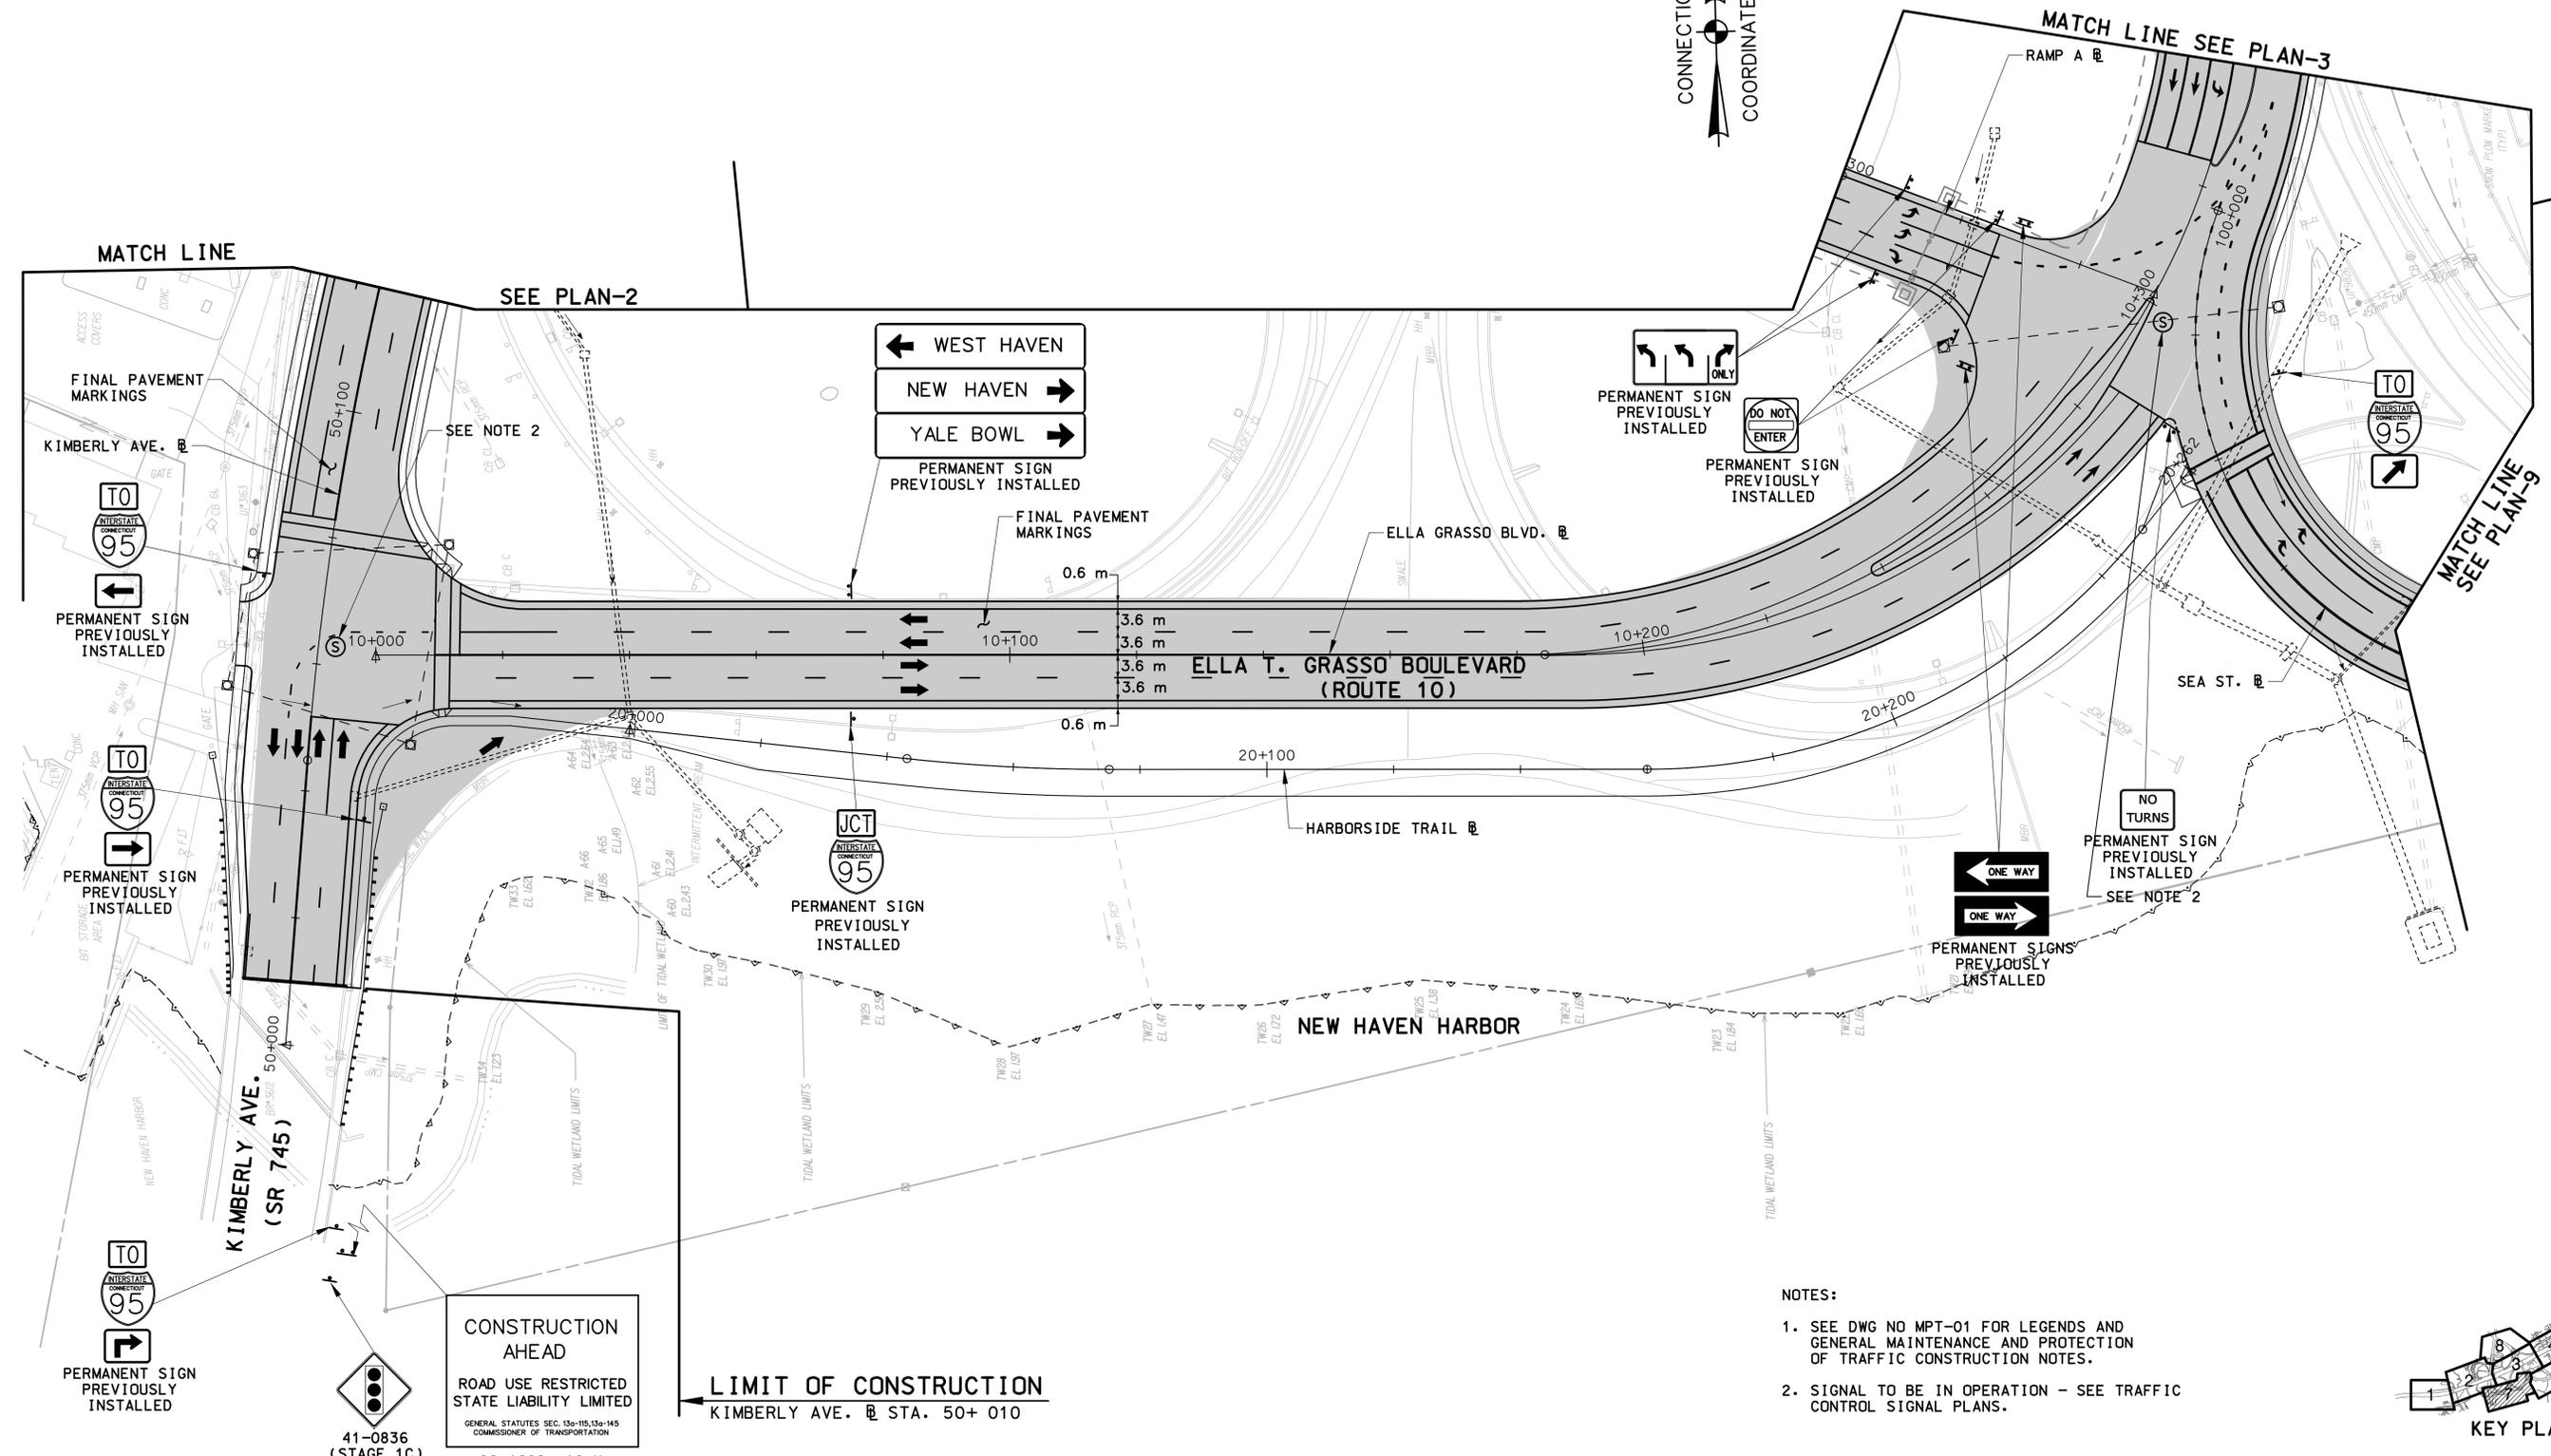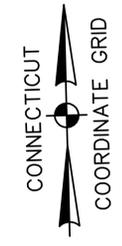

MATCH LINE

SEE PLAN-2

MATCH LINE SEE PLAN-3

MATCH LINE SEE PLAN-9

← WEST HAVEN
 NEW HAVEN →
 YALE BOWL →
 PERMANENT SIGN PREVIOUSLY INSTALLED

PERMANENT SIGN PREVIOUSLY INSTALLED
 DO NOT ENTER
 PERMANENT SIGN PREVIOUSLY INSTALLED

NO TURNS
 PERMANENT SIGN PREVIOUSLY INSTALLED
 SEE NOTE 2


← ONE WAY
 ONE WAY →
 PERMANENT SIGNS PREVIOUSLY INSTALLED

CONSTRUCTION AHEAD
 ROAD USE RESTRICTED
 STATE LIABILITY LIMITED
 GENERAL STATUTES SEC. 130-115, 130-145
 COMMISSIONER OF TRANSPORTATION

← LIMIT OF CONSTRUCTION
 KIMBERLY AVE. @ STA. 50+ 010


NOTES:

1. SEE DWG NO MPT-01 FOR LEGENDS AND GENERAL MAINTENANCE AND PROTECTION OF TRAFFIC CONSTRUCTION NOTES.
2. SIGNAL TO BE IN OPERATION - SEE TRAFFIC CONTROL SIGNAL PLANS.

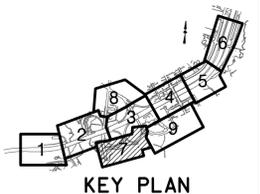

7:39:06 PM 11/23/2012 T:\v\cauld\projects\p018735\td\highway\contract_sheets\mpt-53-092522.dgn

REV.	DATE	DESCRIPTION	SHEET NO.

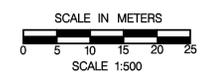

DESIGNER: R. P. TALBOT
 DRAFTER: M.C. DEEGAN
 CHECKED BY:
 DATE CHECKED:

STATE OF CONNECTICUT
 DEPARTMENT OF TRANSPORTATION

ENGINEER: PB AMERICAS, INC.
 APPROVED BY: _____ DATE: _____

PROJECT TITLE:
 RECONSTRUCTION OF I-95 OVER
 WEST RIVER
 CADD mpt-53-092522.dgn PLOTTED 11/13/2012

TOWN:
 NEW HAVEN / WEST HAVEN
 DRAWING TITLE:
 MPT STAGE 2B
 PLAN - 7

PROJECT NO.: 92-522
 DRAWING NO.: MPT-53
 SHEET NO.:

CONSTRUCTION AHEAD
 ROAD USE RESTRICTED
 STATE LIABILITY LIMITED
GENERAL STATUTES SEC. 13a-115, 13a-145
 COMMISSIONER OF TRANSPORTATION
 80-1608, 16-H

CONSTRUCTION AHEAD
 ROAD USE RESTRICTED
 STATE LIABILITY LIMITED
GENERAL STATUTES SEC. 13a-115, 13a-145
 COMMISSIONER OF TRANSPORTATION
 80-1613, 16-M
 (STAGE 1A)



MATCH EXISTING PAVEMENT MARKINGS

LIMIT OF CONSTRUCTION
 STA. 10+640
 MATCH EXISTING PAVEMENT
 LIMIT OF TEMPORARY SIGNING

RETAIN EXISTING PAVEMENT MARKINGS

ELLA GRASSO BLVD.

PAVEMENT MARKINGS PREVIOUSLY INSTALLED


RETAIN (EXIST.) RELOCATE DURING CONSTRUCTION AS REQUIRED



INSTALL PERMANENT

MATCH LINE SEE PLAN-3

MATCH LINE SEE PLAN-2

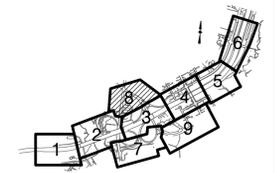


KEY PLAN

NOTE:
 SEE DWG NO MPT-01 FOR LEGENDS AND
 GENERAL MAINTENANCE AND PROTECTION
 OF TRAFFIC CONSTRUCTION NOTES.

7:39:18 PM 11/22/2012 T:\v\cadd\projects\p018735\1\highway\contract_sheets\mpt-54-092522.dgn

REV.	DATE	DESCRIPTION	SHEET NO.

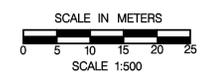

DESIGNER: R. P. TALBOT
 DRAFTER: M.C. DEEGAN
 CHECKED BY:
 DATE CHECKED:

STATE OF CONNECTICUT
 DEPARTMENT OF TRANSPORTATION

ENGINEER: PB AMERICAS, INC.
 APPROVED BY: _____ DATE: _____

PROJECT TITLE:
RECONSTRUCTION OF I-95 OVER WEST RIVER

CADD mpt-54-092522.dgn PLOTTED 11/13/2012


TOWN:
NEW HAVEN / WEST HAVEN

DRAWING TITLE:
**MPT STAGE 2B
 PLAN - 8**

PROJECT NO.:
 92-522


DRAWING NO.:
 MPT-54

SHEET NO.:

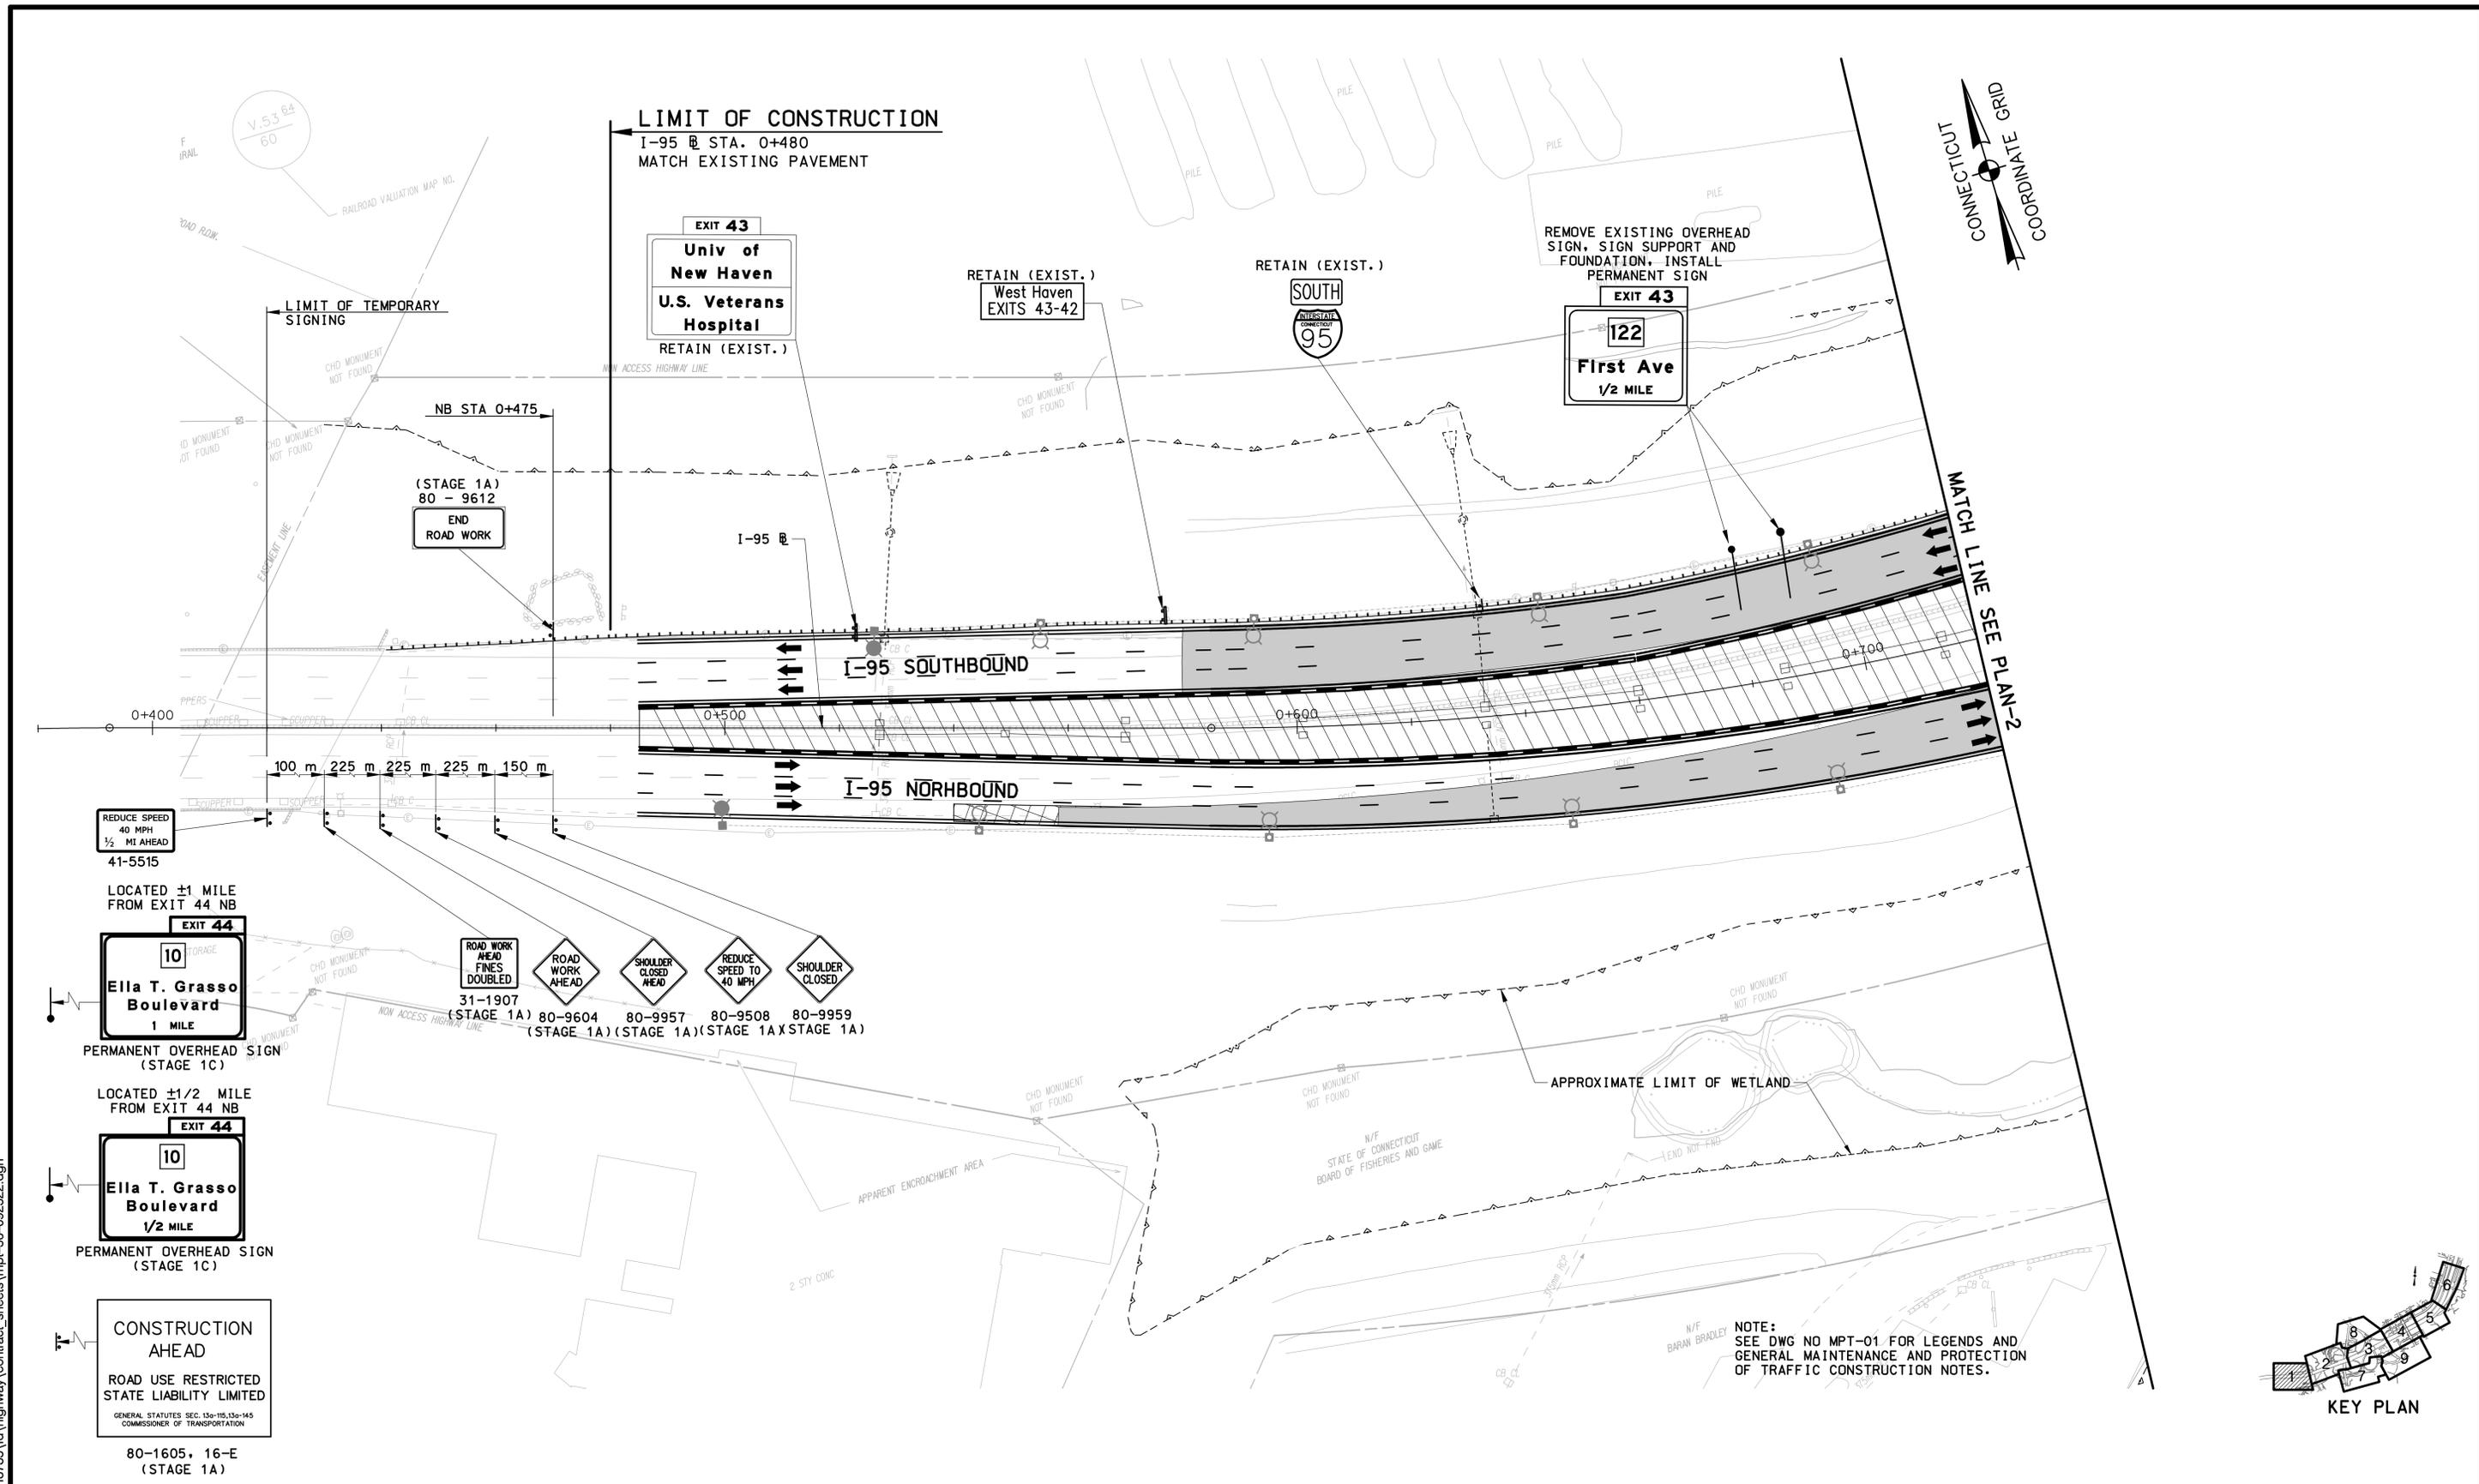

7:39:27 PM
 11/13/2012
 I:\voadad\projects\p018735\1d\highway\contract_sheets\mpt-56-092522.dgn

REV.	DATE	DESCRIPTION	SHEET NO.

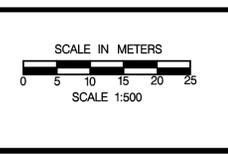

DESIGNER: R. P. TALBOT
 DRAFTER: M.C. DEEGAN
 CHECKED BY:
 DATE CHECKED:

STATE OF CONNECTICUT
 DEPARTMENT OF TRANSPORTATION

ENGINEER: PB AMERICAS, INC.
 APPROVED BY:
 DATE:

PROJECT TITLE:
RECONSTRUCTION OF I-95 OVER WEST RIVER

CADD mpt-56-092522.dgn
 PLOTTED 11/13/2012


TOWN:
NEW HAVEN / WEST HAVEN

DRAWING TITLE:
MPT STAGE 3 PLAN - 1

PROJECT NO.:
 92-522

DRAWING NO.:
 MPT-56

SHEET NO.:

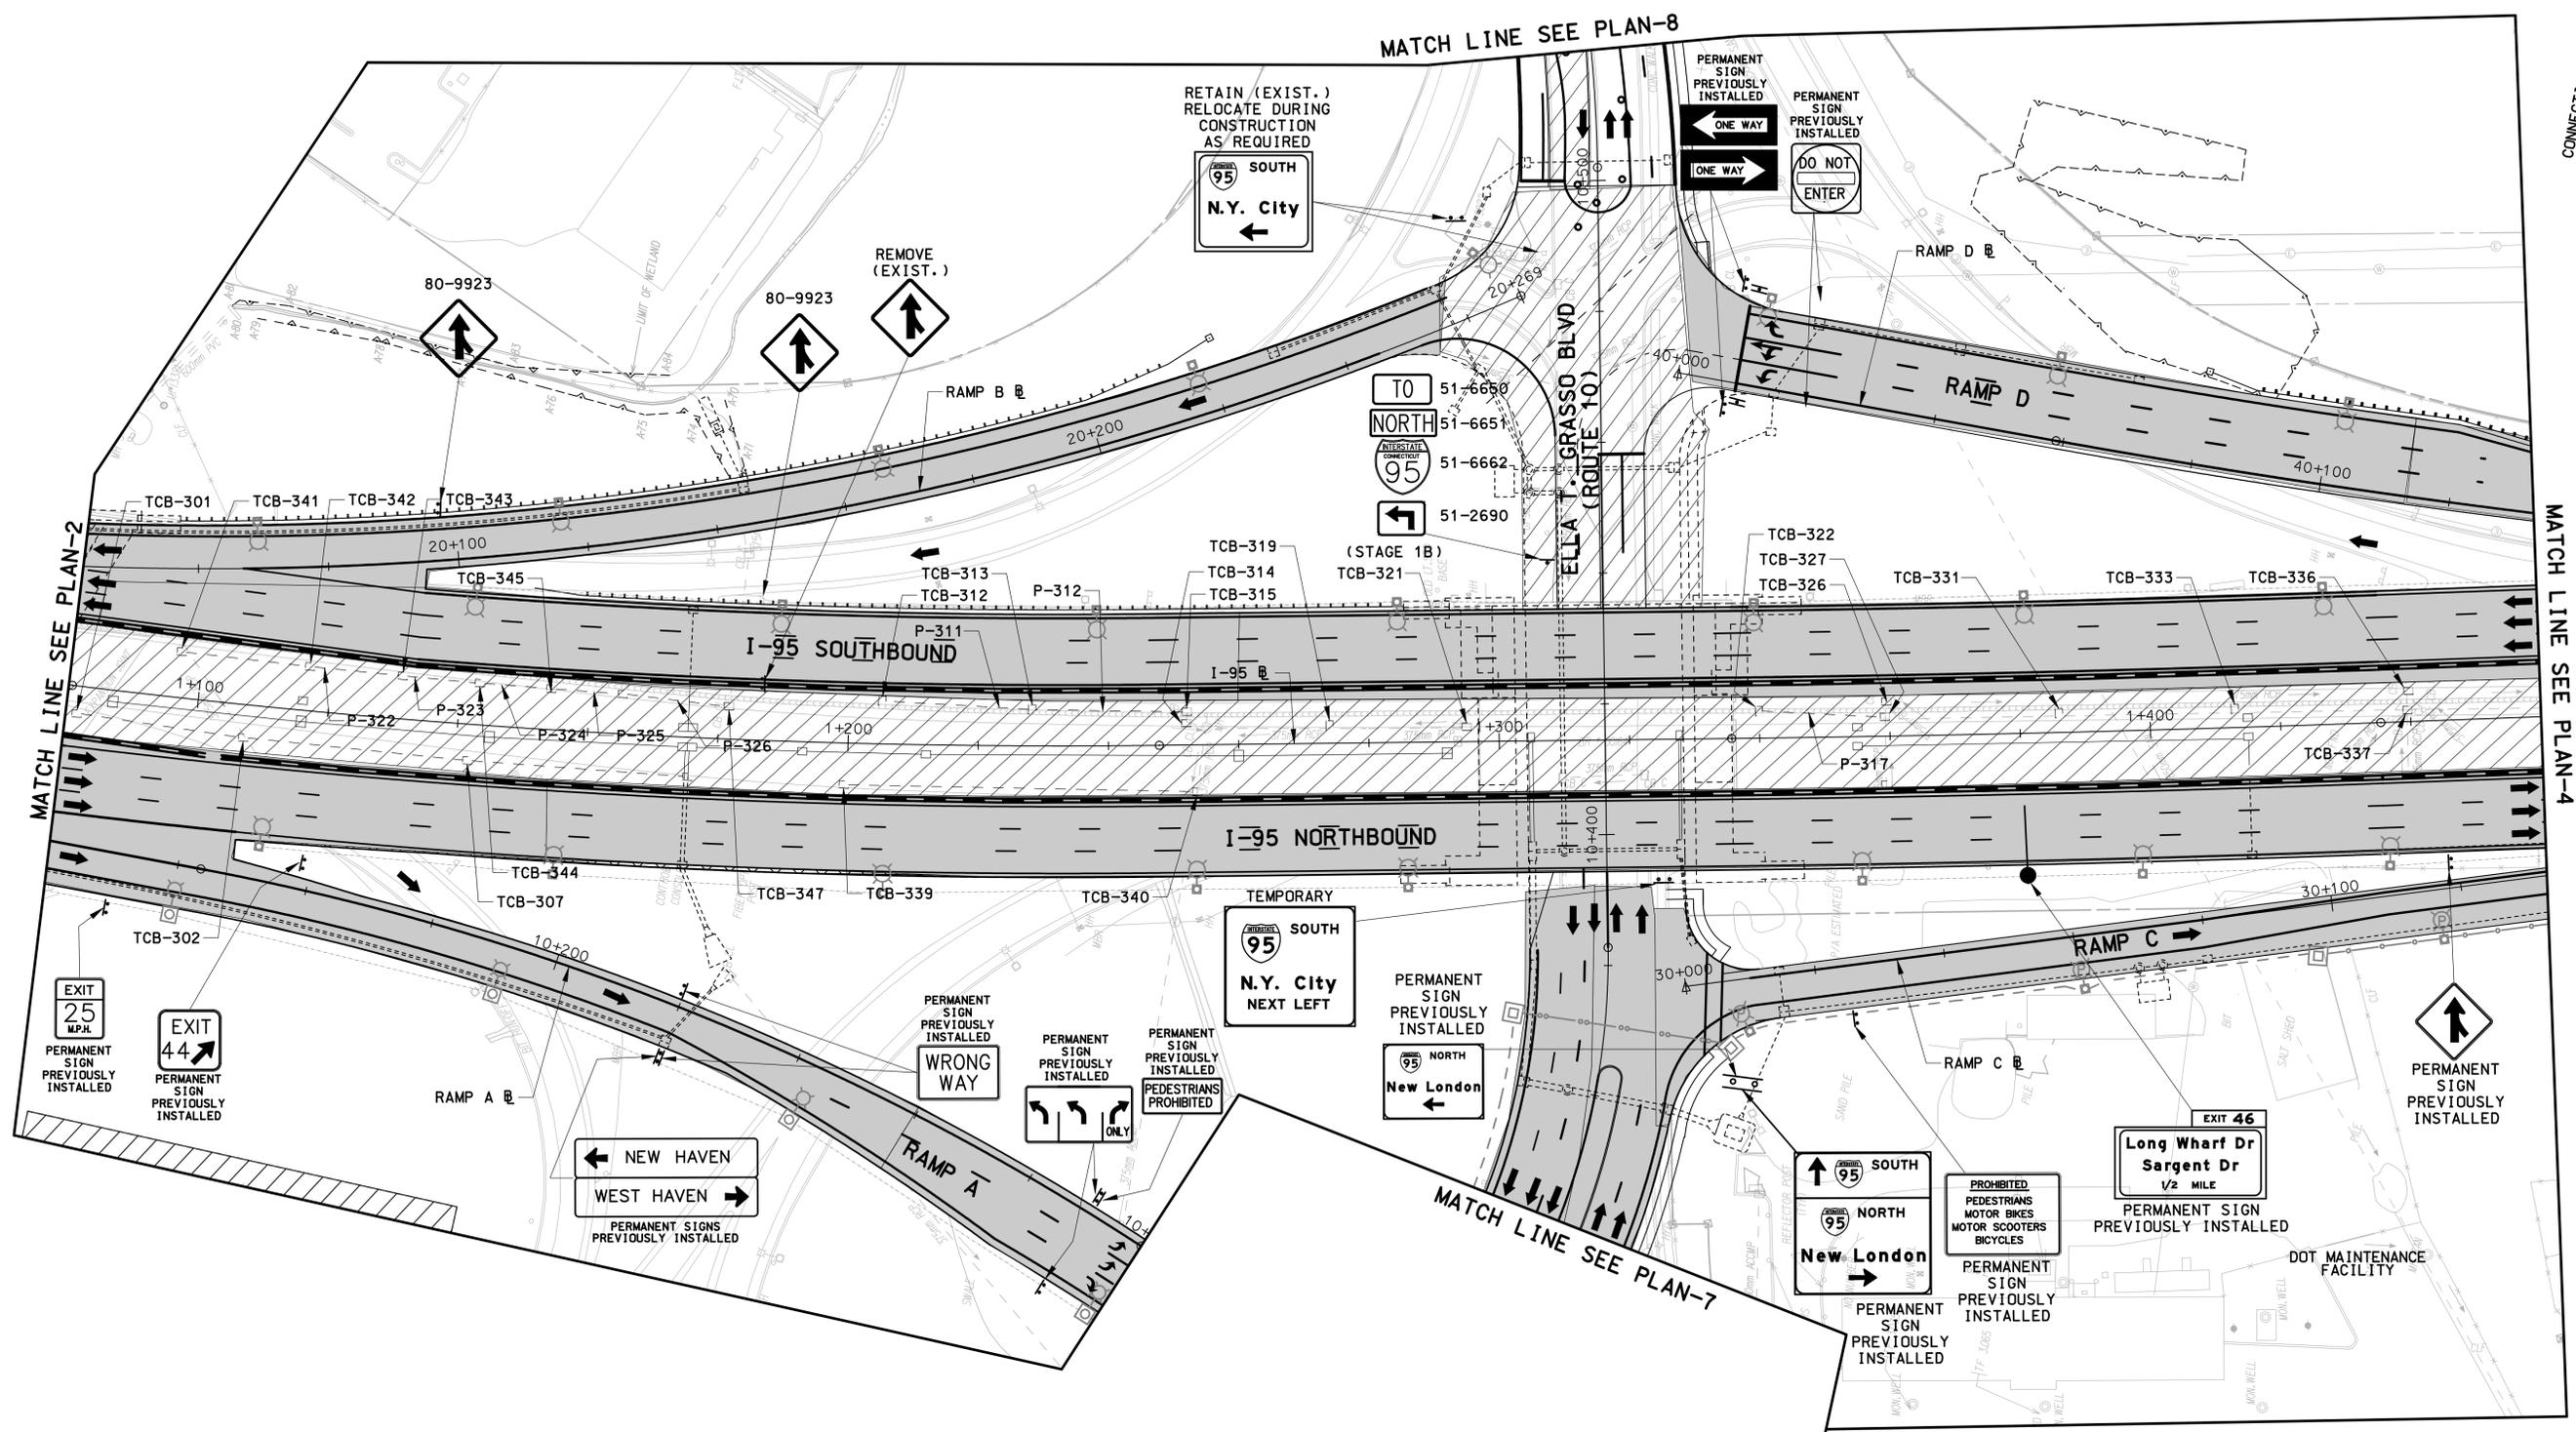

MATCH LINE SEE PLAN-4


MATCH LINE SEE PLAN-8

MATCH LINE SEE PLAN-2

MATCH LINE SEE PLAN-7


NOTES:

- SEE DWG NO MPT-01 FOR LEGENDS AND GENERAL MAINTENANCE AND PROTECTION OF TRAFFIC CONSTRUCTION NOTES.
- THE CONTRACTOR SHALL MAINTAIN THE EXISTING VERTICAL CLEARANCE AT A MINIMUM OVER THE TRAVELWAY AS DIRECTED BY THE ENGINEER.

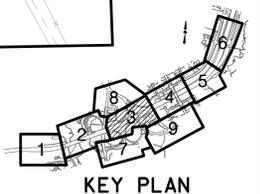

7:39:39 PM 11/3/2012 I:\vacad\projects\p018735\1\highway\contract_sheets\mpt-58-092522.dgn

REV.	DATE	DESCRIPTION	SHEET NO.

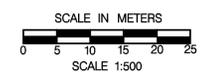

DESIGNER: R. P. TALBOT
DRAFTER: M.C. DEEGAN
CHECKED BY:
DATE CHECKED:



STATE OF CONNECTICUT
DEPARTMENT OF TRANSPORTATION

ENGINEER: PB AMERICAS, INC.
APPROVED BY: _____ DATE: _____


PROJECT TITLE:
RECONSTRUCTION OF I-95 OVER WEST RIVER
CADD mpt-58-092522.dgn PLOTTED 11/13/2012

TOWN: NEW HAVEN / WEST HAVEN
DRAWING TITLE: MPT STAGE 3 PLAN - 3

PROJECT NO.: 92-522
DRAWING NO.: MPT-58
SHEET NO.:

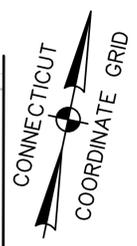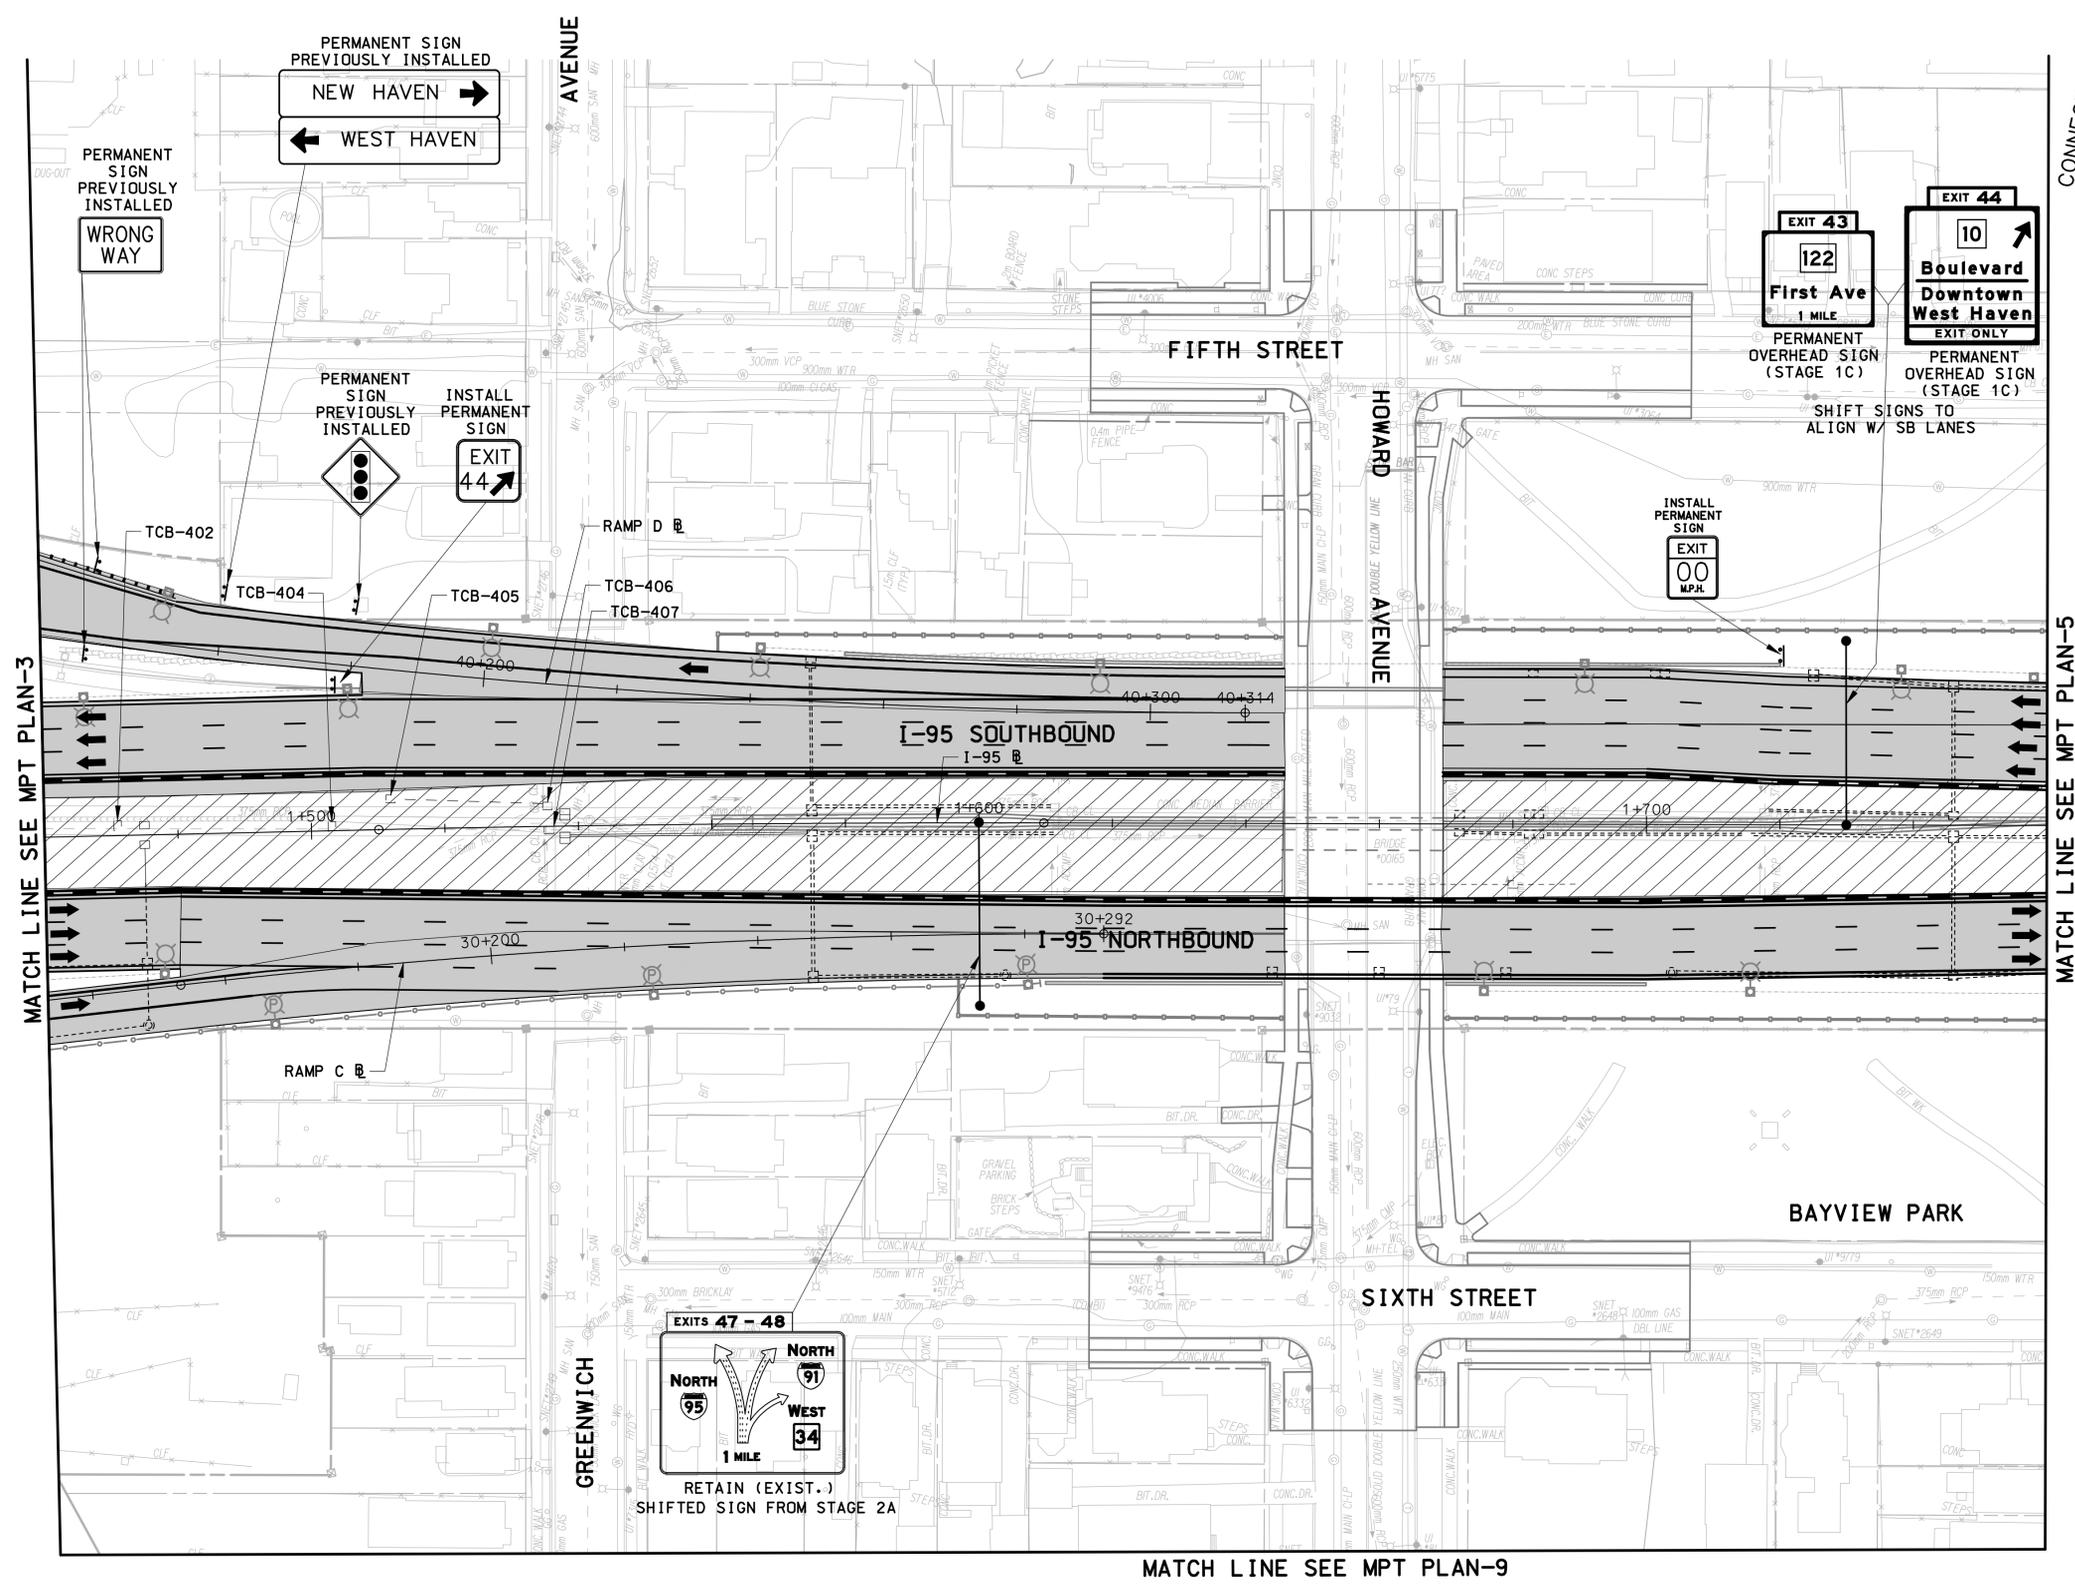


NOTE:
SEE DWG NO MPT-01 FOR LEGENDS AND
GENERAL MAINTENANCE AND PROTECTION
OF TRAFFIC CONSTRUCTION NOTES.

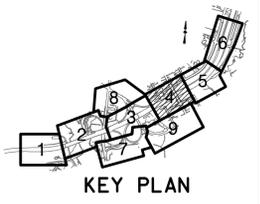

7:39:46 PM
 11/3/2012
 I:\vacad\projects\pb18735\td\highway\contract_sheets\mpt-59-09252.dgn

REV.	DATE	DESCRIPTION	SHEET NO

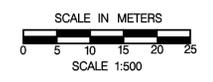

DESIGNER: R. P. TALBOT
 DRAFTER: M.C. DEEGAN
 CHECKED BY:
 DATE CHECKED:

STATE OF CONNECTICUT
 DEPARTMENT OF TRANSPORTATION

ENGINEER: PB AMERICAS, INC.
 APPROVED BY: _____ DATE: _____

PROJECT TITLE:
**RECONSTRUCTION OF I-95 OVER
 WEST RIVER**

CADD mpt-59-09252.dgn PLOTTED 11/3/2012



TOWN:
NEW HAVEN / WEST HAVEN

DRAWING TITLE:
**MPT STAGE 3
 PLAN - 4**


PROJECT NO.:
92-522

DRAWING NO.:
MPT-59

SHEET NO.:

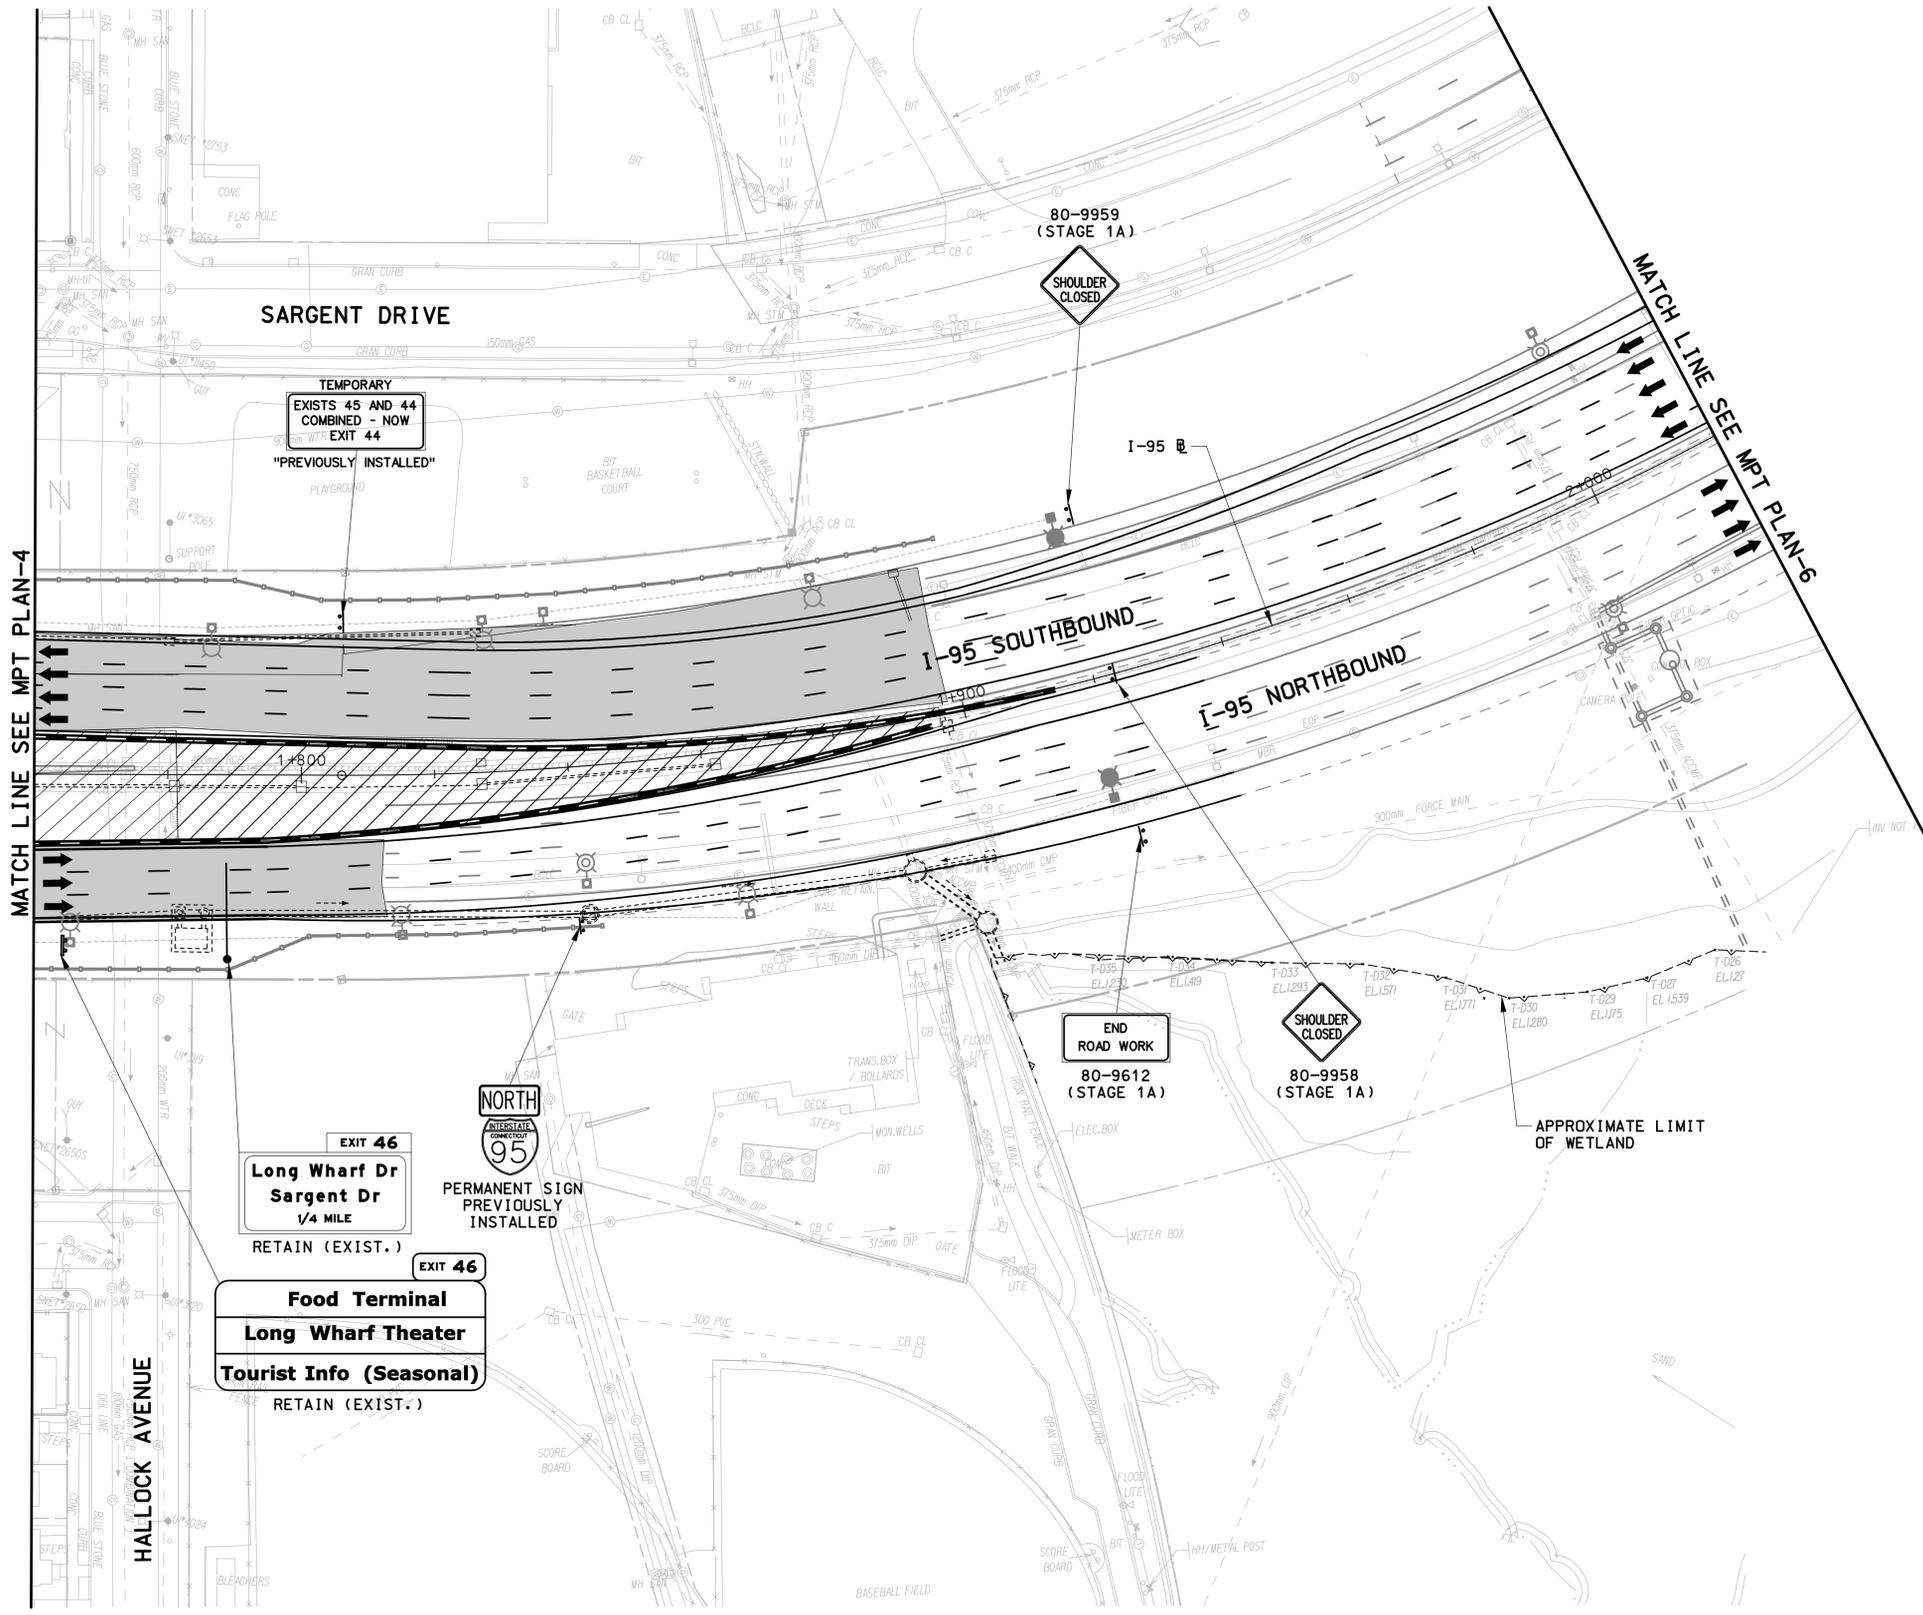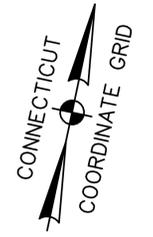


NOTE:
SEE DWG NO MPT-01 FOR LEGENDS AND
GENERAL MAINTENANCE AND PROTECTION
OF TRAFFIC CONSTRUCTION NOTES.

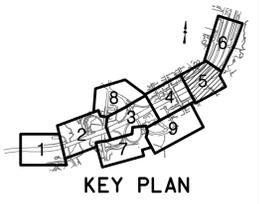

7:39:52 PM 11/13/2012 I:\cadd\projects\pb18735\td\highway\contract_sheets\mpt-60-092522.dgn

REV.	DATE	DESCRIPTION	SHEET NO

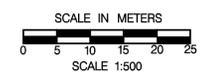

DESIGNER: R. P. TALBOT
 DRAFTER: M.C. DEEGAN
 CHECKED BY:
 DATE CHECKED:

STATE OF CONNECTICUT
DEPARTMENT OF TRANSPORTATION

ENGINEER: PB AMERICAS, INC.
 APPROVED BY: _____ DATE: _____


PROJECT TITLE:
RECONSTRUCTION OF I-95 OVER WEST RIVER

CADD mpt-60-092522.dgn PLOTTED 11/13/2012


TOWN: **NEW HAVEN / WEST HAVEN**

DRAWING TITLE:
MPT STAGE 3 PLAN - 5


PROJECT NO.: **92-522**
 DRAWING NO.: **MPT-60**
 SHEET NO.:

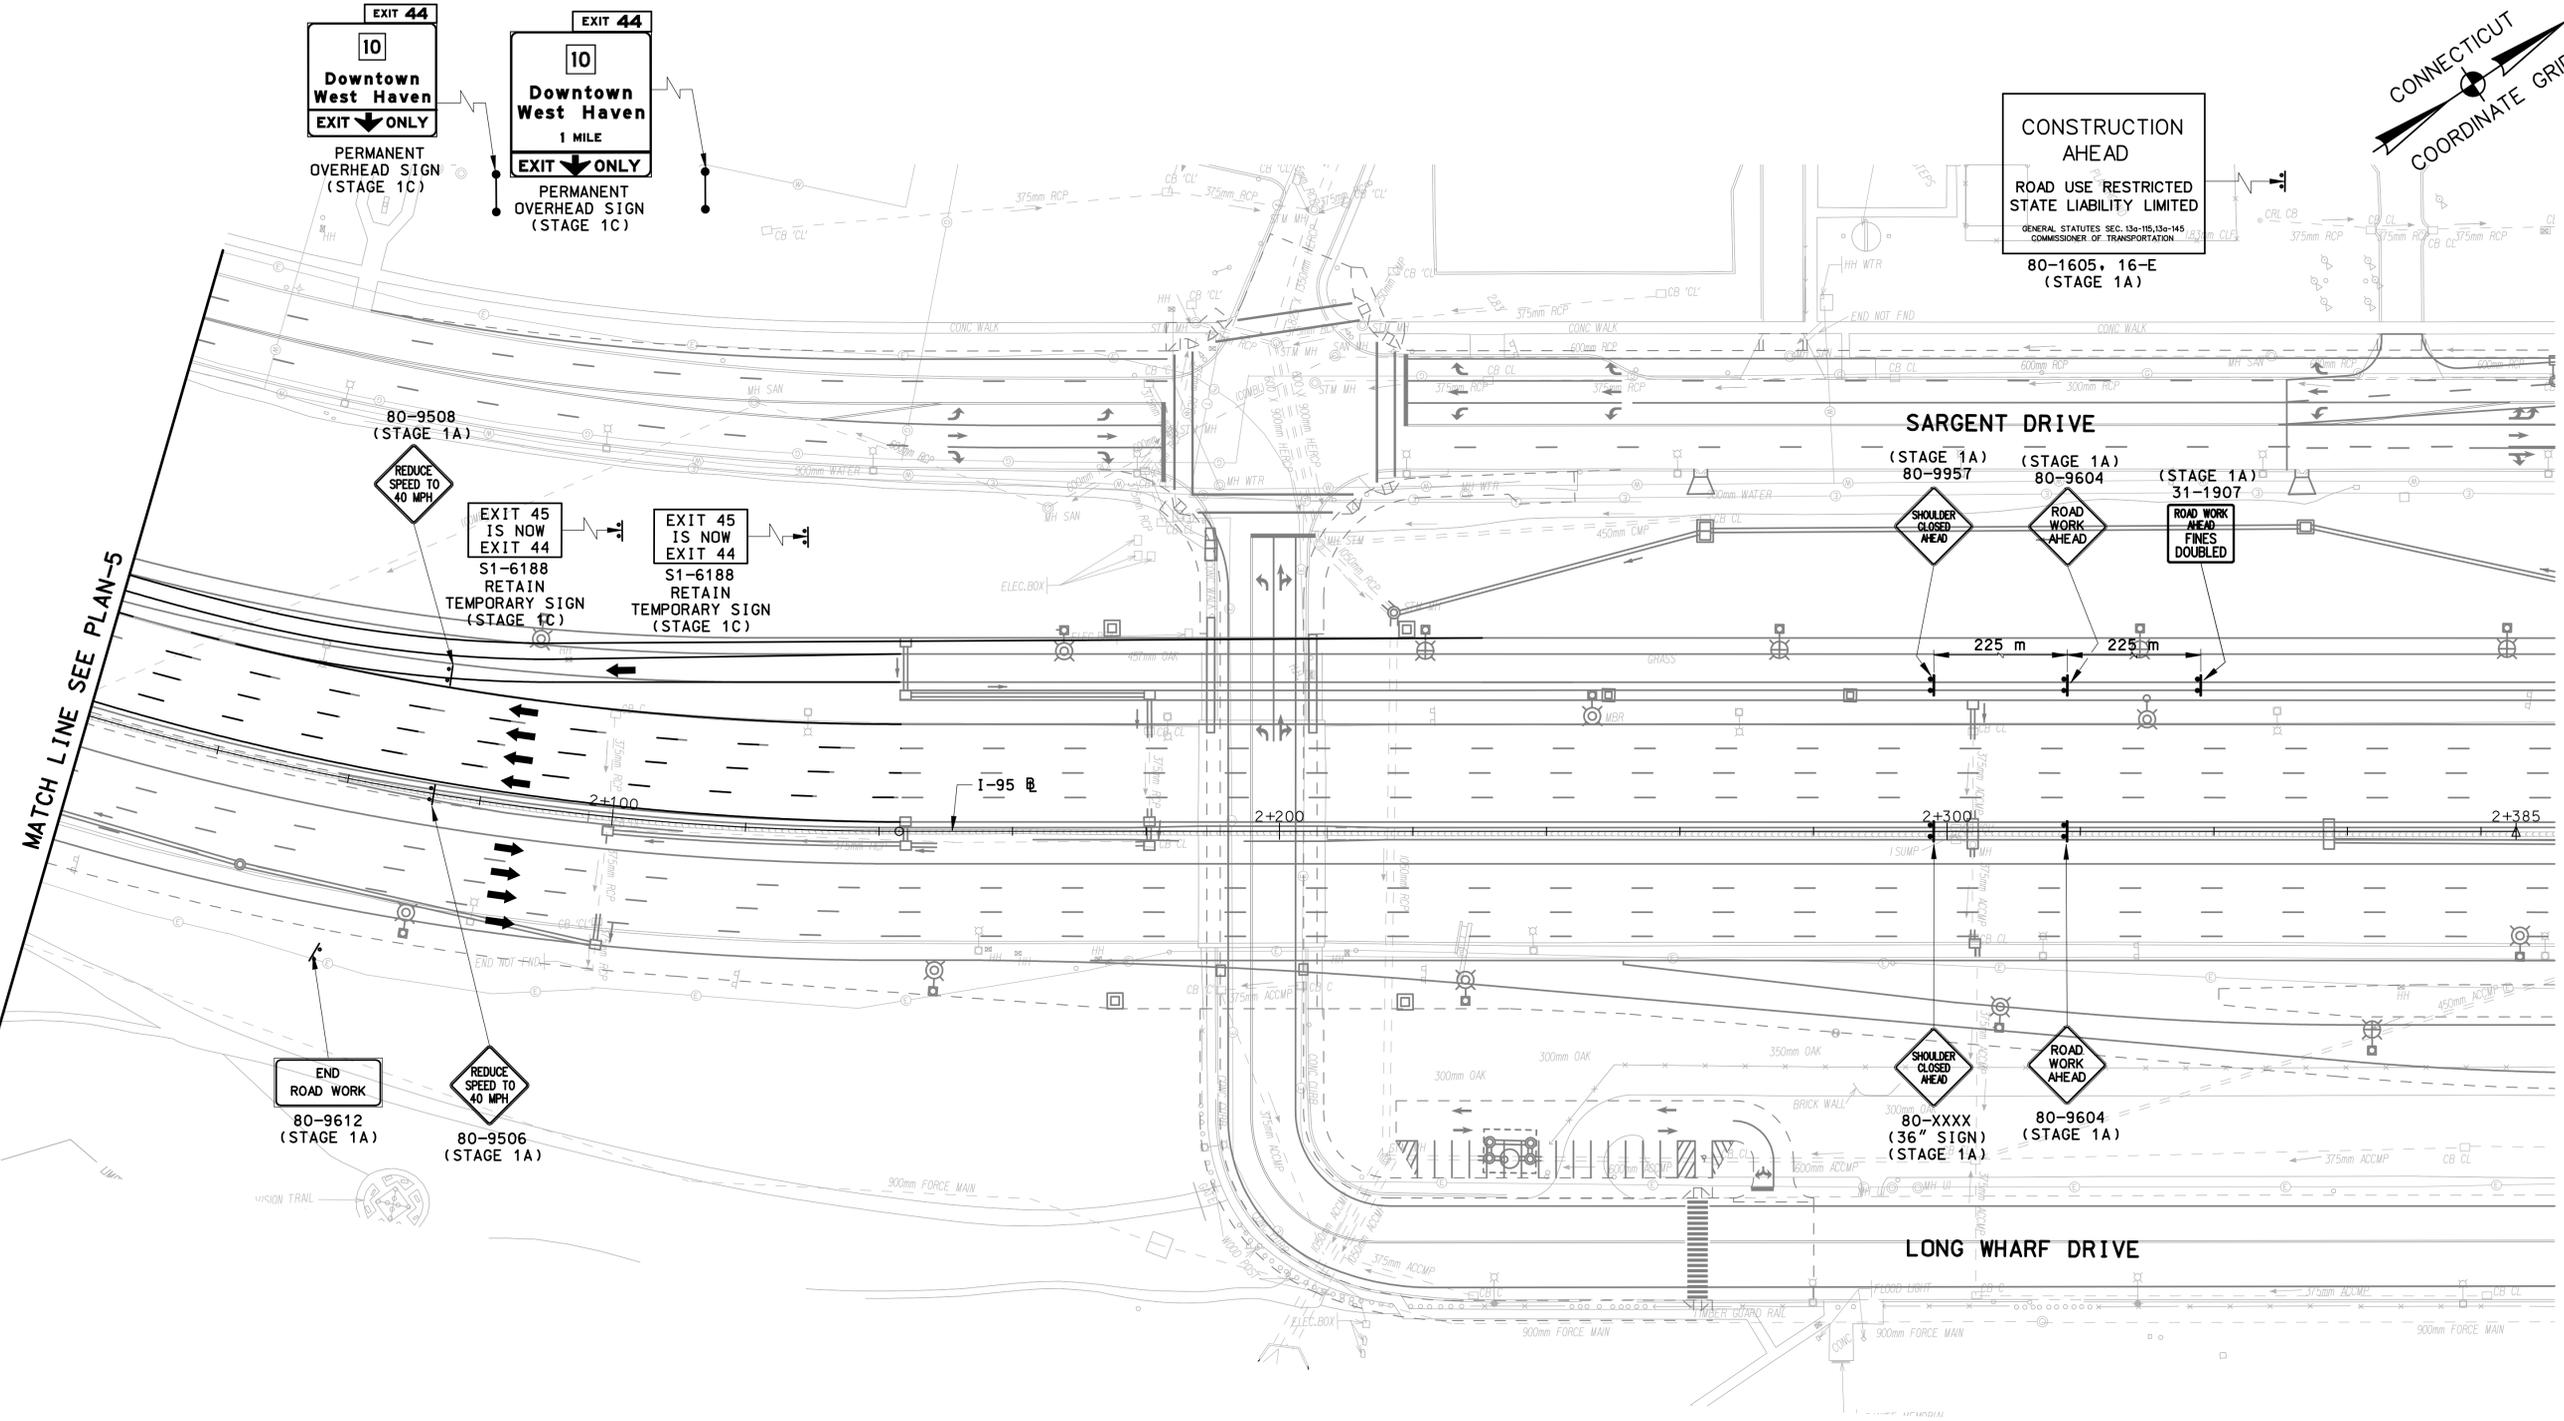

MATCH LINE SEE PLAN-5

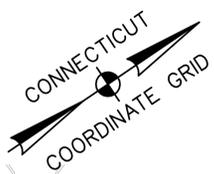


NOTE:
SEE DWG NO MPT-01 FOR LEGENDS AND
GENERAL MAINTENANCE AND PROTECTION
OF TRAFFIC CONSTRUCTION NOTES.

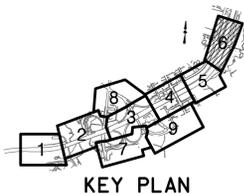

7:39:58 PM 11/3/2012 I:\vacad\projects\pb18735\td\highway\contract_sheets\mpt-61-092522.dgn

REV.	DATE	DESCRIPTION	SHEET NO.

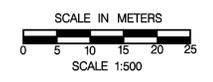

DESIGNER: R. P. TALBOT
DRAFTER: M.C. DEEGAN
CHECKED BY:
DATE CHECKED:

STATE OF CONNECTICUT
DEPARTMENT OF TRANSPORTATION

ENGINEER: PB AMERICAS, INC.
APPROVED BY: _____ DATE: _____



PROJECT TITLE:
RECONSTRUCTION OF I-95 OVER WEST RIVER

CADD mpt-61-092522.dgn PLOTTED 11/13/2012

TOWN: **NEW HAVEN / WEST HAVEN**

DRAWING TITLE:
**MPT STAGE 3
PLAN - 6**

PROJECT NO.: **92-522**
DRAWING NO.: **MPT-61**
SHEET NO.:

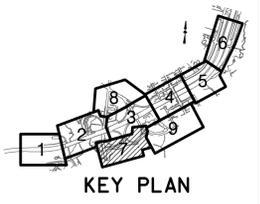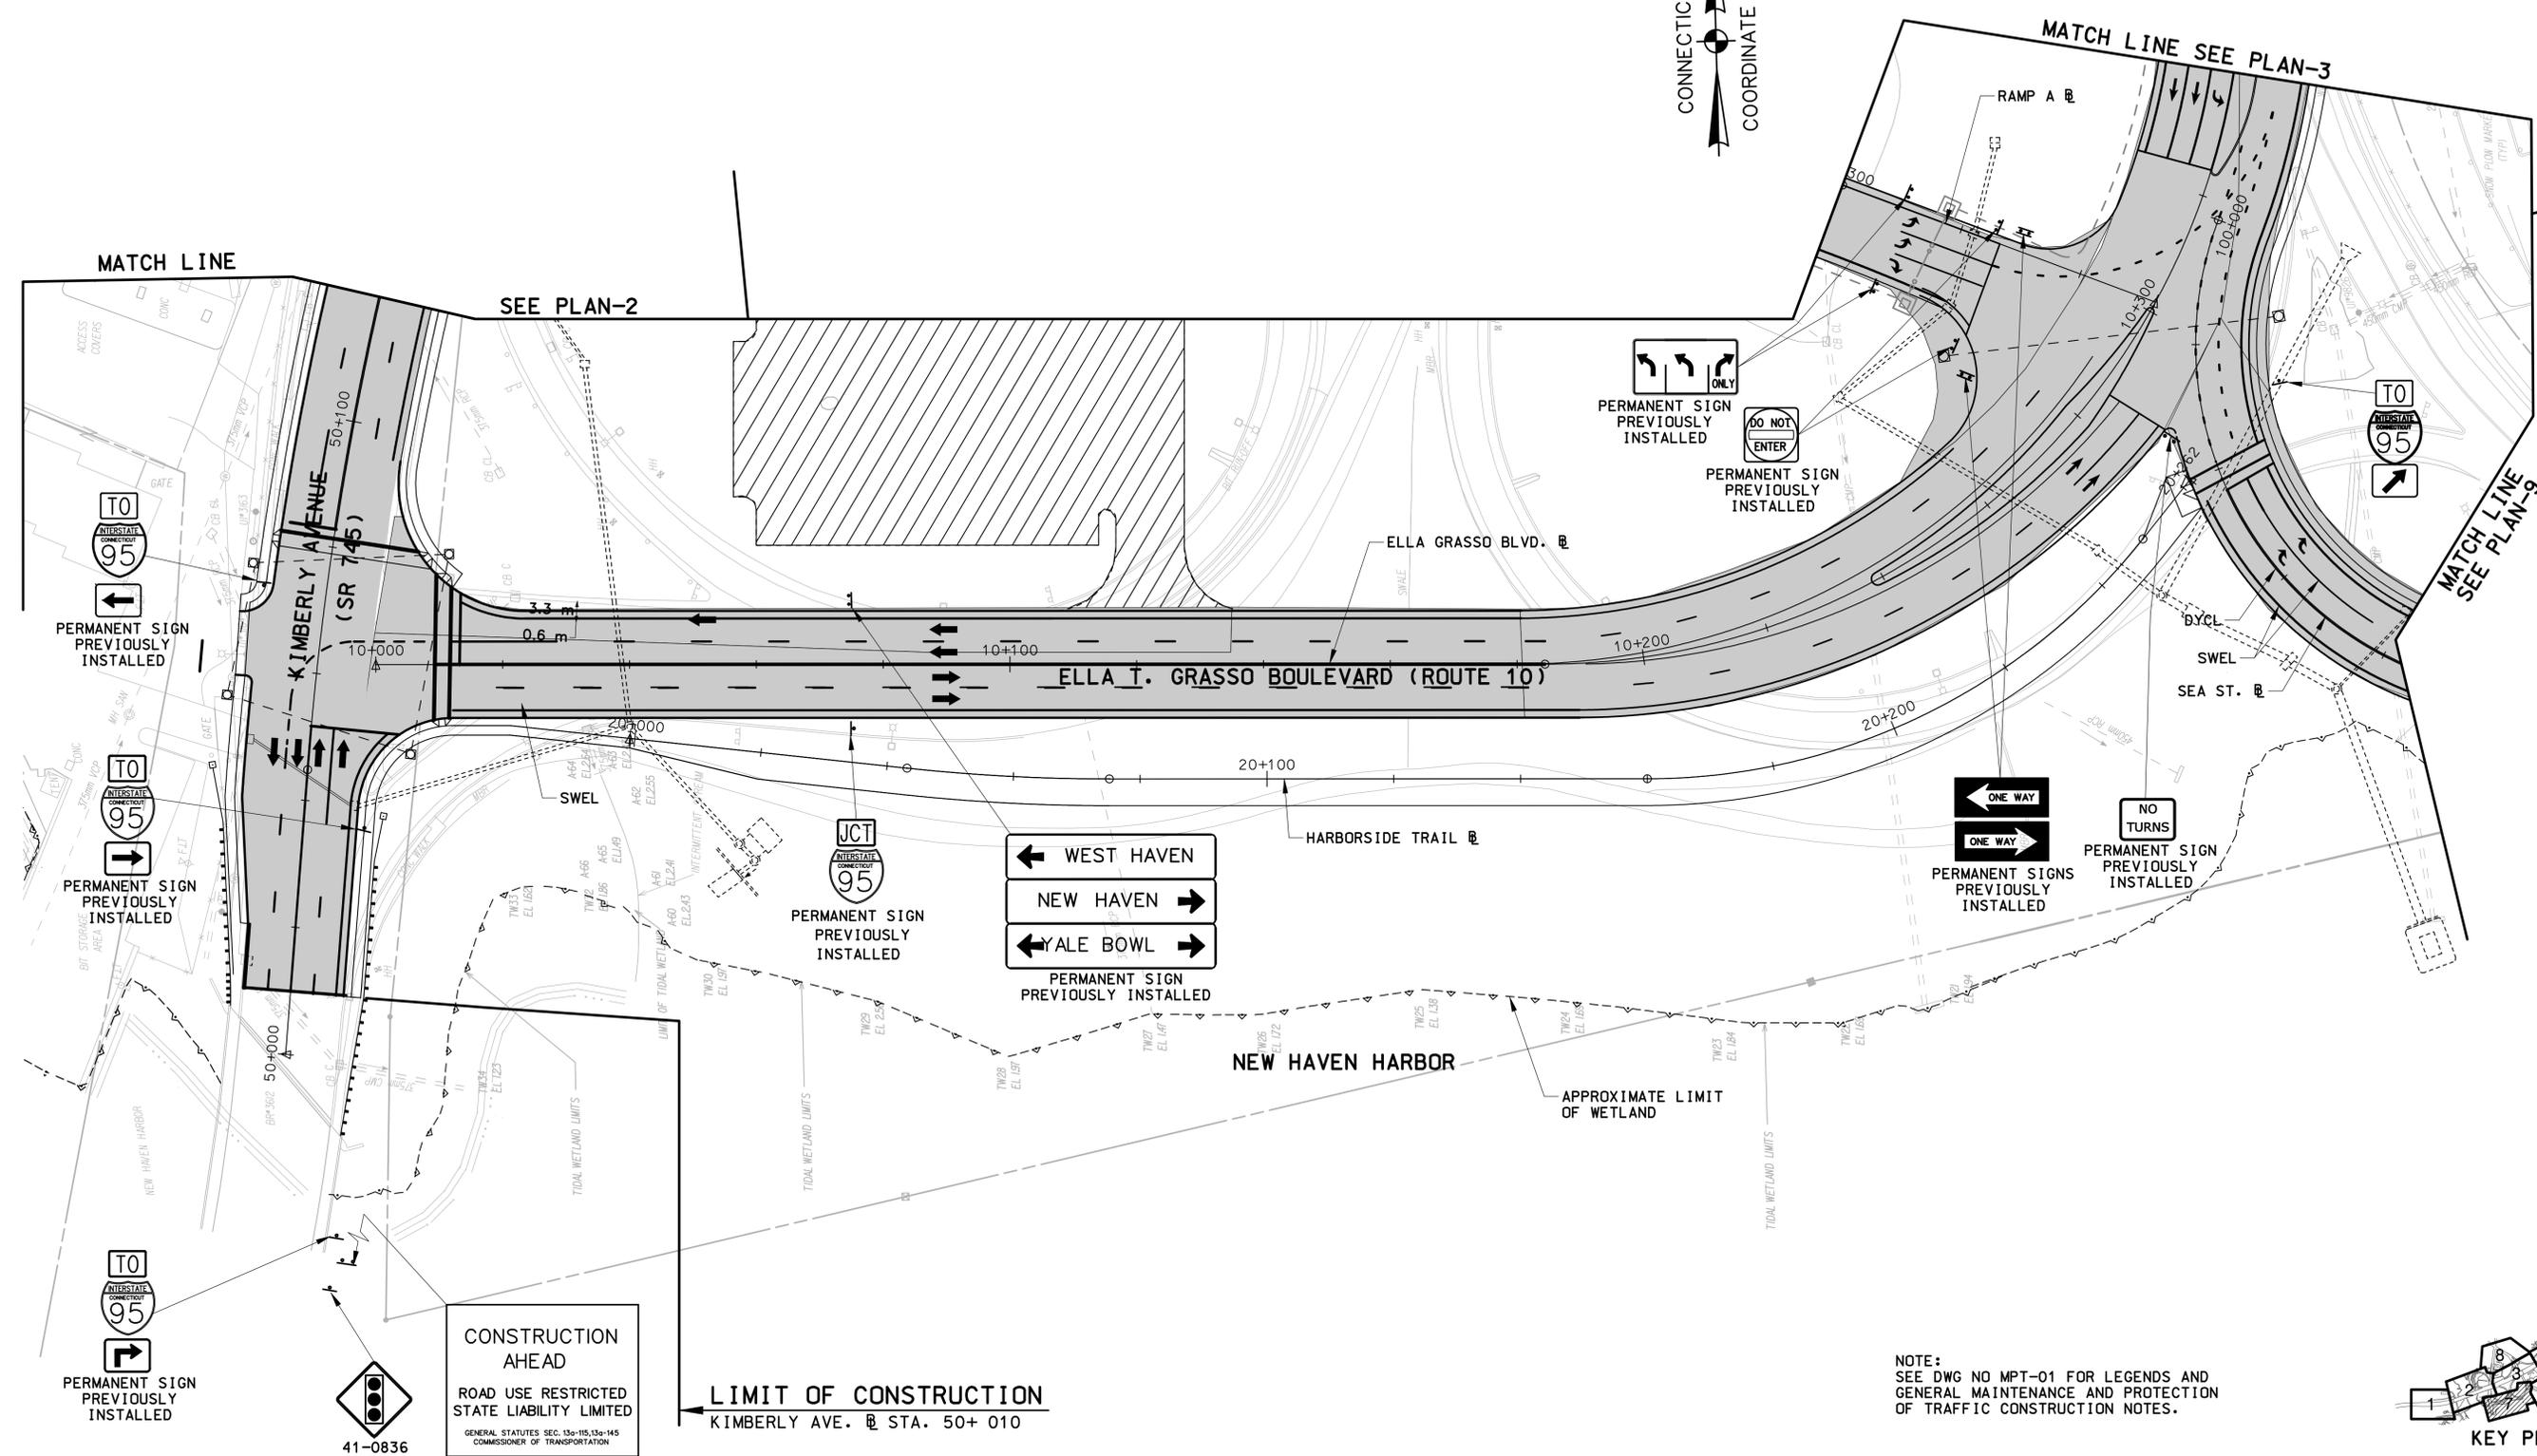


NOTE:
SEE DWG NO MPT-01 FOR LEGENDS AND
GENERAL MAINTENANCE AND PROTECTION
OF TRAFFIC CONSTRUCTION NOTES.

**CONSTRUCTION
AHEAD**
ROAD USE RESTRICTED
STATE LIABILITY LIMITED
GENERAL STATUTES SEC. 130-115, 130-145
COMMISSIONER OF TRANSPORTATION

← LIMIT OF CONSTRUCTION
KIMBERLY AVE. @ STA. 50+ 010

7:40:04 PM 11/13/2012 I:\vscadd\projects\p018735\td\highway\contract_sheets\mpt-62-092522.dgn

REV.	DATE	DESCRIPTION	SHEET NO.

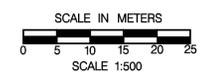

DESIGNER: R. P. TALBOT
DRAFTER: M.C. DEEGAN
CHECKED BY:
DATE CHECKED:

STATE OF CONNECTICUT
DEPARTMENT OF TRANSPORTATION

ENGINEER: PB AMERICAS, INC.
APPROVED BY: _____ DATE: _____


PROJECT TITLE:
**RECONSTRUCTION OF I-95 OVER
WEST RIVER**
CADD mpt-62-092522.dgn PLOTTED 11/13/2012

TOWN:
NEW HAVEN / WEST HAVEN
DRAWING TITLE:
**MPT STAGE 3
PLAN - 7**

PROJECT NO.:
92-522
DRAWING NO.:
MPT-62
SHEET NO.:


CONSTRUCTION AHEAD
 ROAD USE RESTRICTED
 STATE LIABILITY LIMITED
GENERAL STATUTES SEC. 13a-16, 13a-14b
 COMMISSIONER OF TRANSPORTATION
 80-1608, 16-H

CONSTRUCTION AHEAD
 ROAD USE RESTRICTED
 STATE LIABILITY LIMITED
GENERAL STATUTES SEC. 13a-16, 13a-14b
 COMMISSIONER OF TRANSPORTATION
 80-1613, 16-M
 (STAGE 1A)

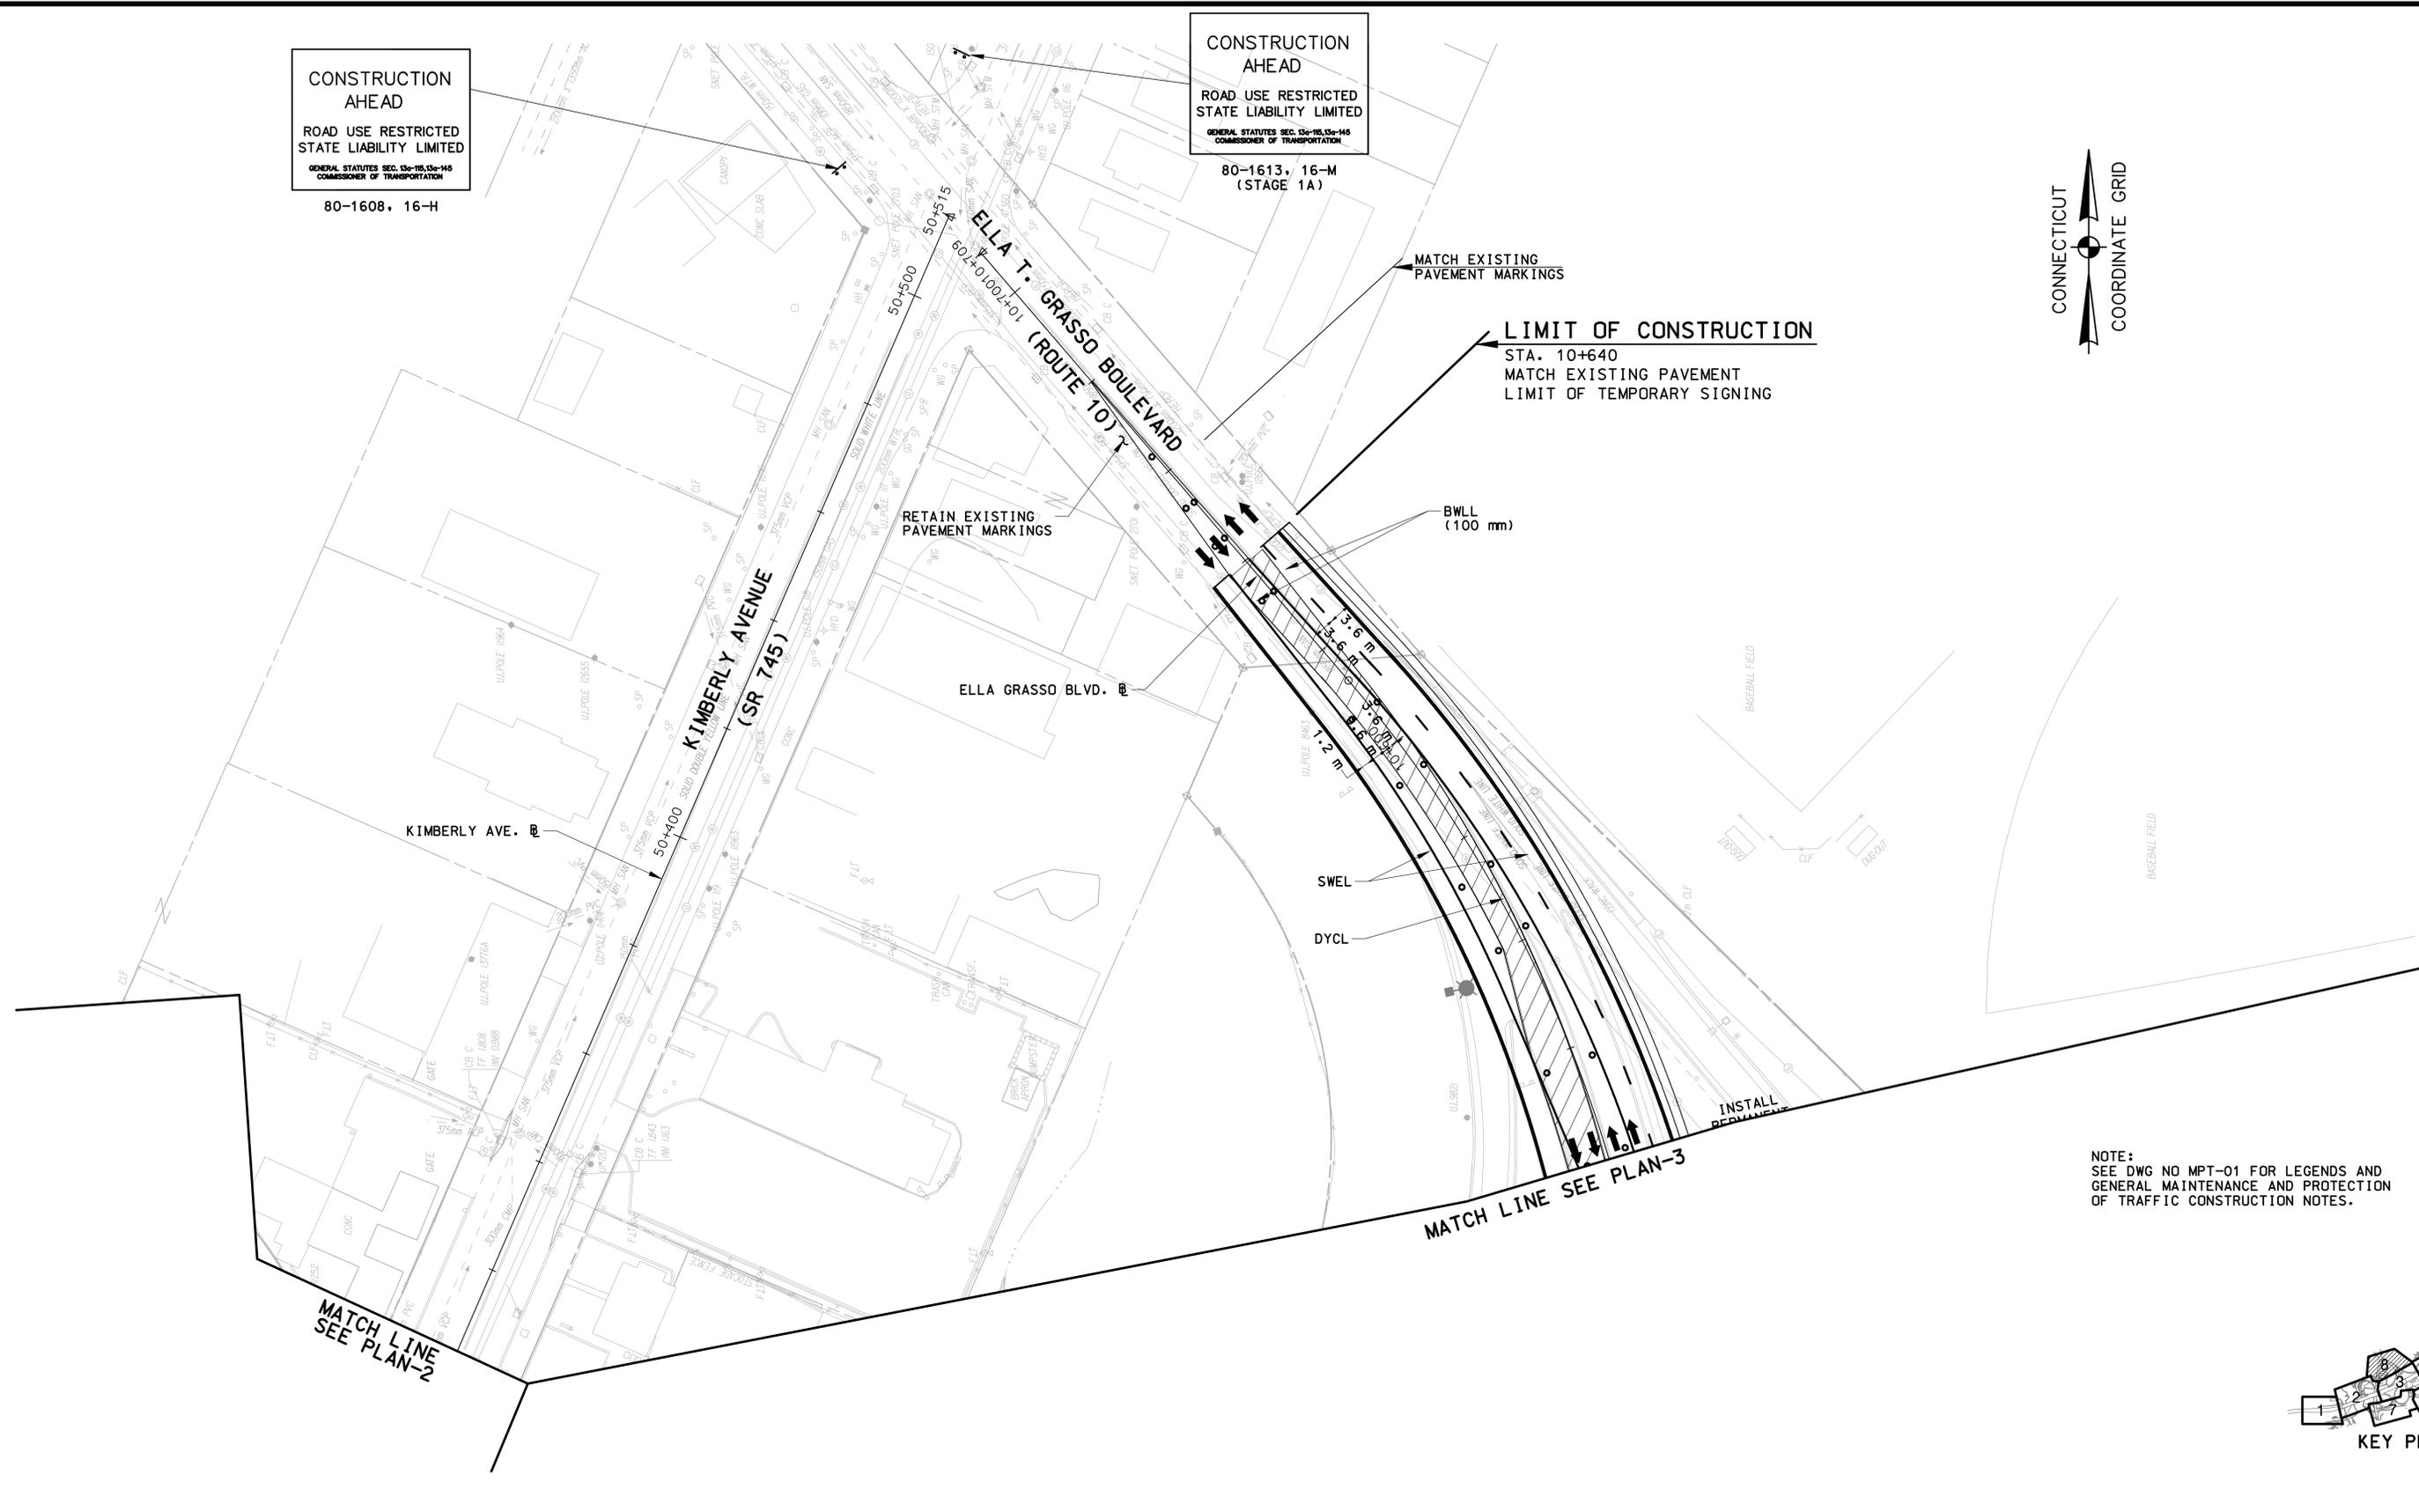


LIMIT OF CONSTRUCTION
 STA. 10+640
 MATCH EXISTING PAVEMENT
 LIMIT OF TEMPORARY SIGNING

NOTE:
 SEE DWG NO MPT-01 FOR LEGENDS AND
 GENERAL MAINTENANCE AND PROTECTION
 OF TRAFFIC CONSTRUCTION NOTES.

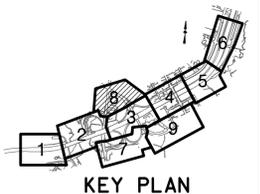

7:40:09 PM
 11/13/2012
 I:\vacad\projects\p018735\td\highway\contract_sheets\mpt-63-092522.dgn

REV.	DATE	DESCRIPTION	SHEET NO.

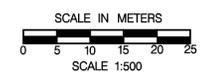

DESIGNER: R. P. TALBOT
 DRAFTER: M. C. DEEGAN
 CHECKED BY:
 DATE CHECKED:

STATE OF CONNECTICUT
 DEPARTMENT OF TRANSPORTATION

ENGINEER: PB AMERICAS, INC.
 APPROVED BY: _____ DATE: _____

PROJECT TITLE:
**RECONSTRUCTION OF I-95 OVER
 WEST RIVER**

CADD mpt-63-092522.dgn PLOTTED 11/13/2012



TOWN:
NEW HAVEN / WEST HAVEN

DRAWING TITLE:
**MPT STAGE 3
 PLAN - 8**


PROJECT NO.:
 92-522

DRAWING NO.:
 MPT-63

SHEET NO.:

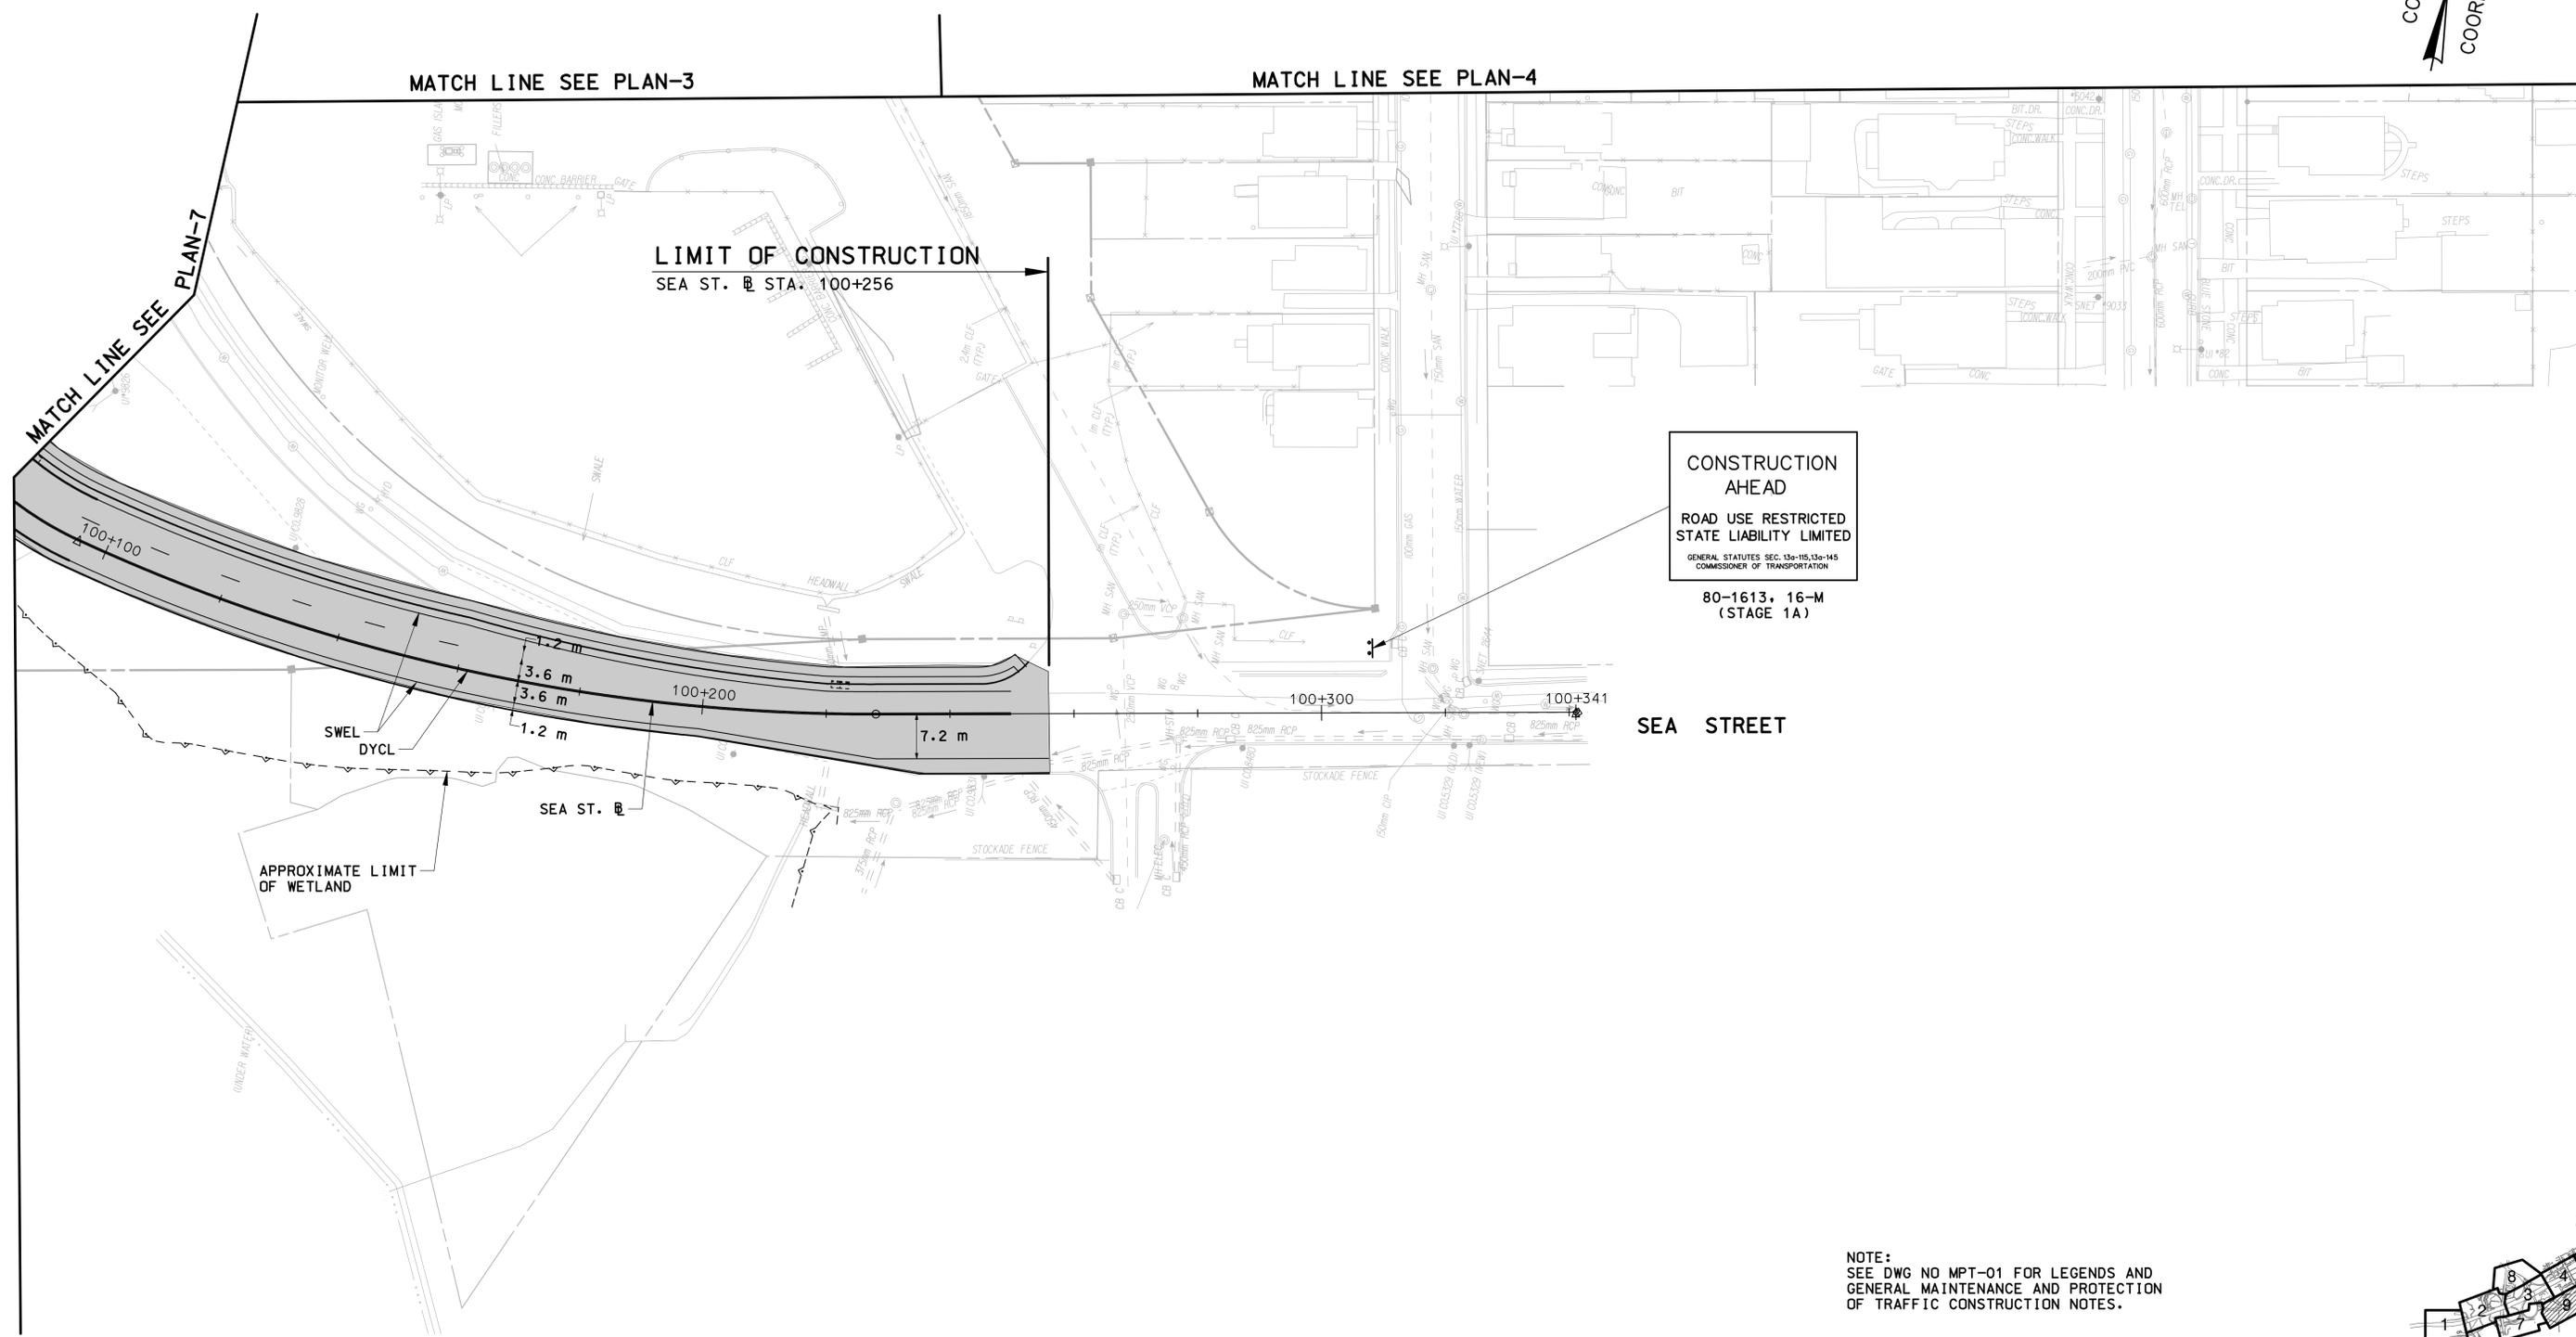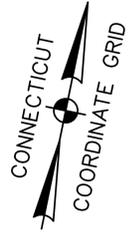


NOTE:
SEE DWG NO MPT-01 FOR LEGENDS AND
GENERAL MAINTENANCE AND PROTECTION
OF TRAFFIC CONSTRUCTION NOTES.

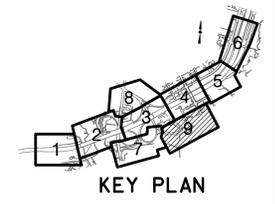

7:40:14 PM 11/13/2012 I:\vacad\projects\p018735\td\highway\contract_sheets\mpt-64-092522.dgn

REV.	DATE	DESCRIPTION	SHEET NO.

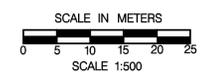

DESIGNER: R. P. TALBOT
DRAFTER: M. C. DEEGAN
CHECKED BY:
DATE CHECKED:

STATE OF CONNECTICUT
 DEPARTMENT OF TRANSPORTATION

ENGINEER: PB AMERICAS, INC.
APPROVED BY: _____ DATE: _____

PROJECT TITLE:
RECONSTRUCTION OF I-95 OVER WEST RIVER

CADD mpt-64-092522.dgn PLOTTED 11/13/2012

TOWN:
NEW HAVEN / WEST HAVEN

DRAWING TITLE:
MPT STAGE 3 PLAN - 9

PROJECT NO.: **92-522**
DRAWING NO.: **MPT-64**
SHEET NO.: