

STATE OF CONNECTICUT
DEPARTMENT OF TRANSPORTATION



RECONSTRUCTION OF I-95 OVER WEST RIVER
IN THE TOWNS OF
NEW HAVEN AND WEST HAVEN
STATE PROJECT NUMBER 092-522

VOLUME 2 : SUBSET 3

AREAS OF ENVIRONMENTAL CONCERN




* THIS SIGNATURE BLOCK IS DEDICATED TO THE PRIME DISCIPLINE PRINCIPAL ENGINEER/ARCHITECT THAT IS RESPONSIBLE FOR CERTIFYING PLANS


8:10:09 PM
11/12/2012
I:\60cad\projects\pb18735\td\highway\contract_sheets\ssc-02-03-092522.dgn

DESIGNER: R. P. TALBOT		STATE OF CONNECTICUT DEPARTMENT OF TRANSPORTATION	PROJECT TITLE:	TOWN:	PROJECT NO.:
DRAFTER: M.C. DEEGAN			RECONSTRUCTION OF I-95 OVER WEST RIVER	NEW HAVEN / WEST HAVEN	92-522
CHECKED BY:		ENGINEER: PB AMERICAS, INC.	DRAWING TITLE:	DRAWING NO.:	
DATE CHECKED:		APPROVED BY:	SUBSET COVER AREAS OF ENVIROMENTAL CONCERN	SSC-02.03	
SHEET NO.		DATE:	CADD ssc-02-03-092522.dgn	SHEET NO.:	
REV.	DATE	DESCRIPTION	PLOTTED 11/12/2012		
REVISIONS					

LEGEND

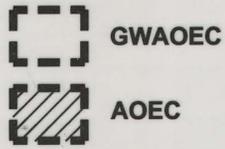

- CONSTRUCTION NOTES:**
- 1) GROUND WATER AREA OF ENVIRONMENTAL CONCERN (GWAOC) #1 INCLUDES AREA OF ENVIRONMENTAL CONCERN (AOEC) #1 AND AOEC #2, AS SHOWN ON DRAWINGS ENV-1 AND ENV-2.
 - 2) THE LOCATIONS AND HAUL ROUTES TO AND FROM THE PRIMARY WASTE STOCKPILE AREA (WSA) AND THE CONTAMINATED SEDIMENT SOLIDIFICATION AREA (SSA) ARE SHOWN ON THE "SOIL/SEDIMENT HANDLING PLAN."
 - 3) THE SIZE AND LOCATION OF THE GROUND WATER TREATMENT SYSTEM WILL BE DETERMINED BY THE ENGINEER IN THE FIELD.

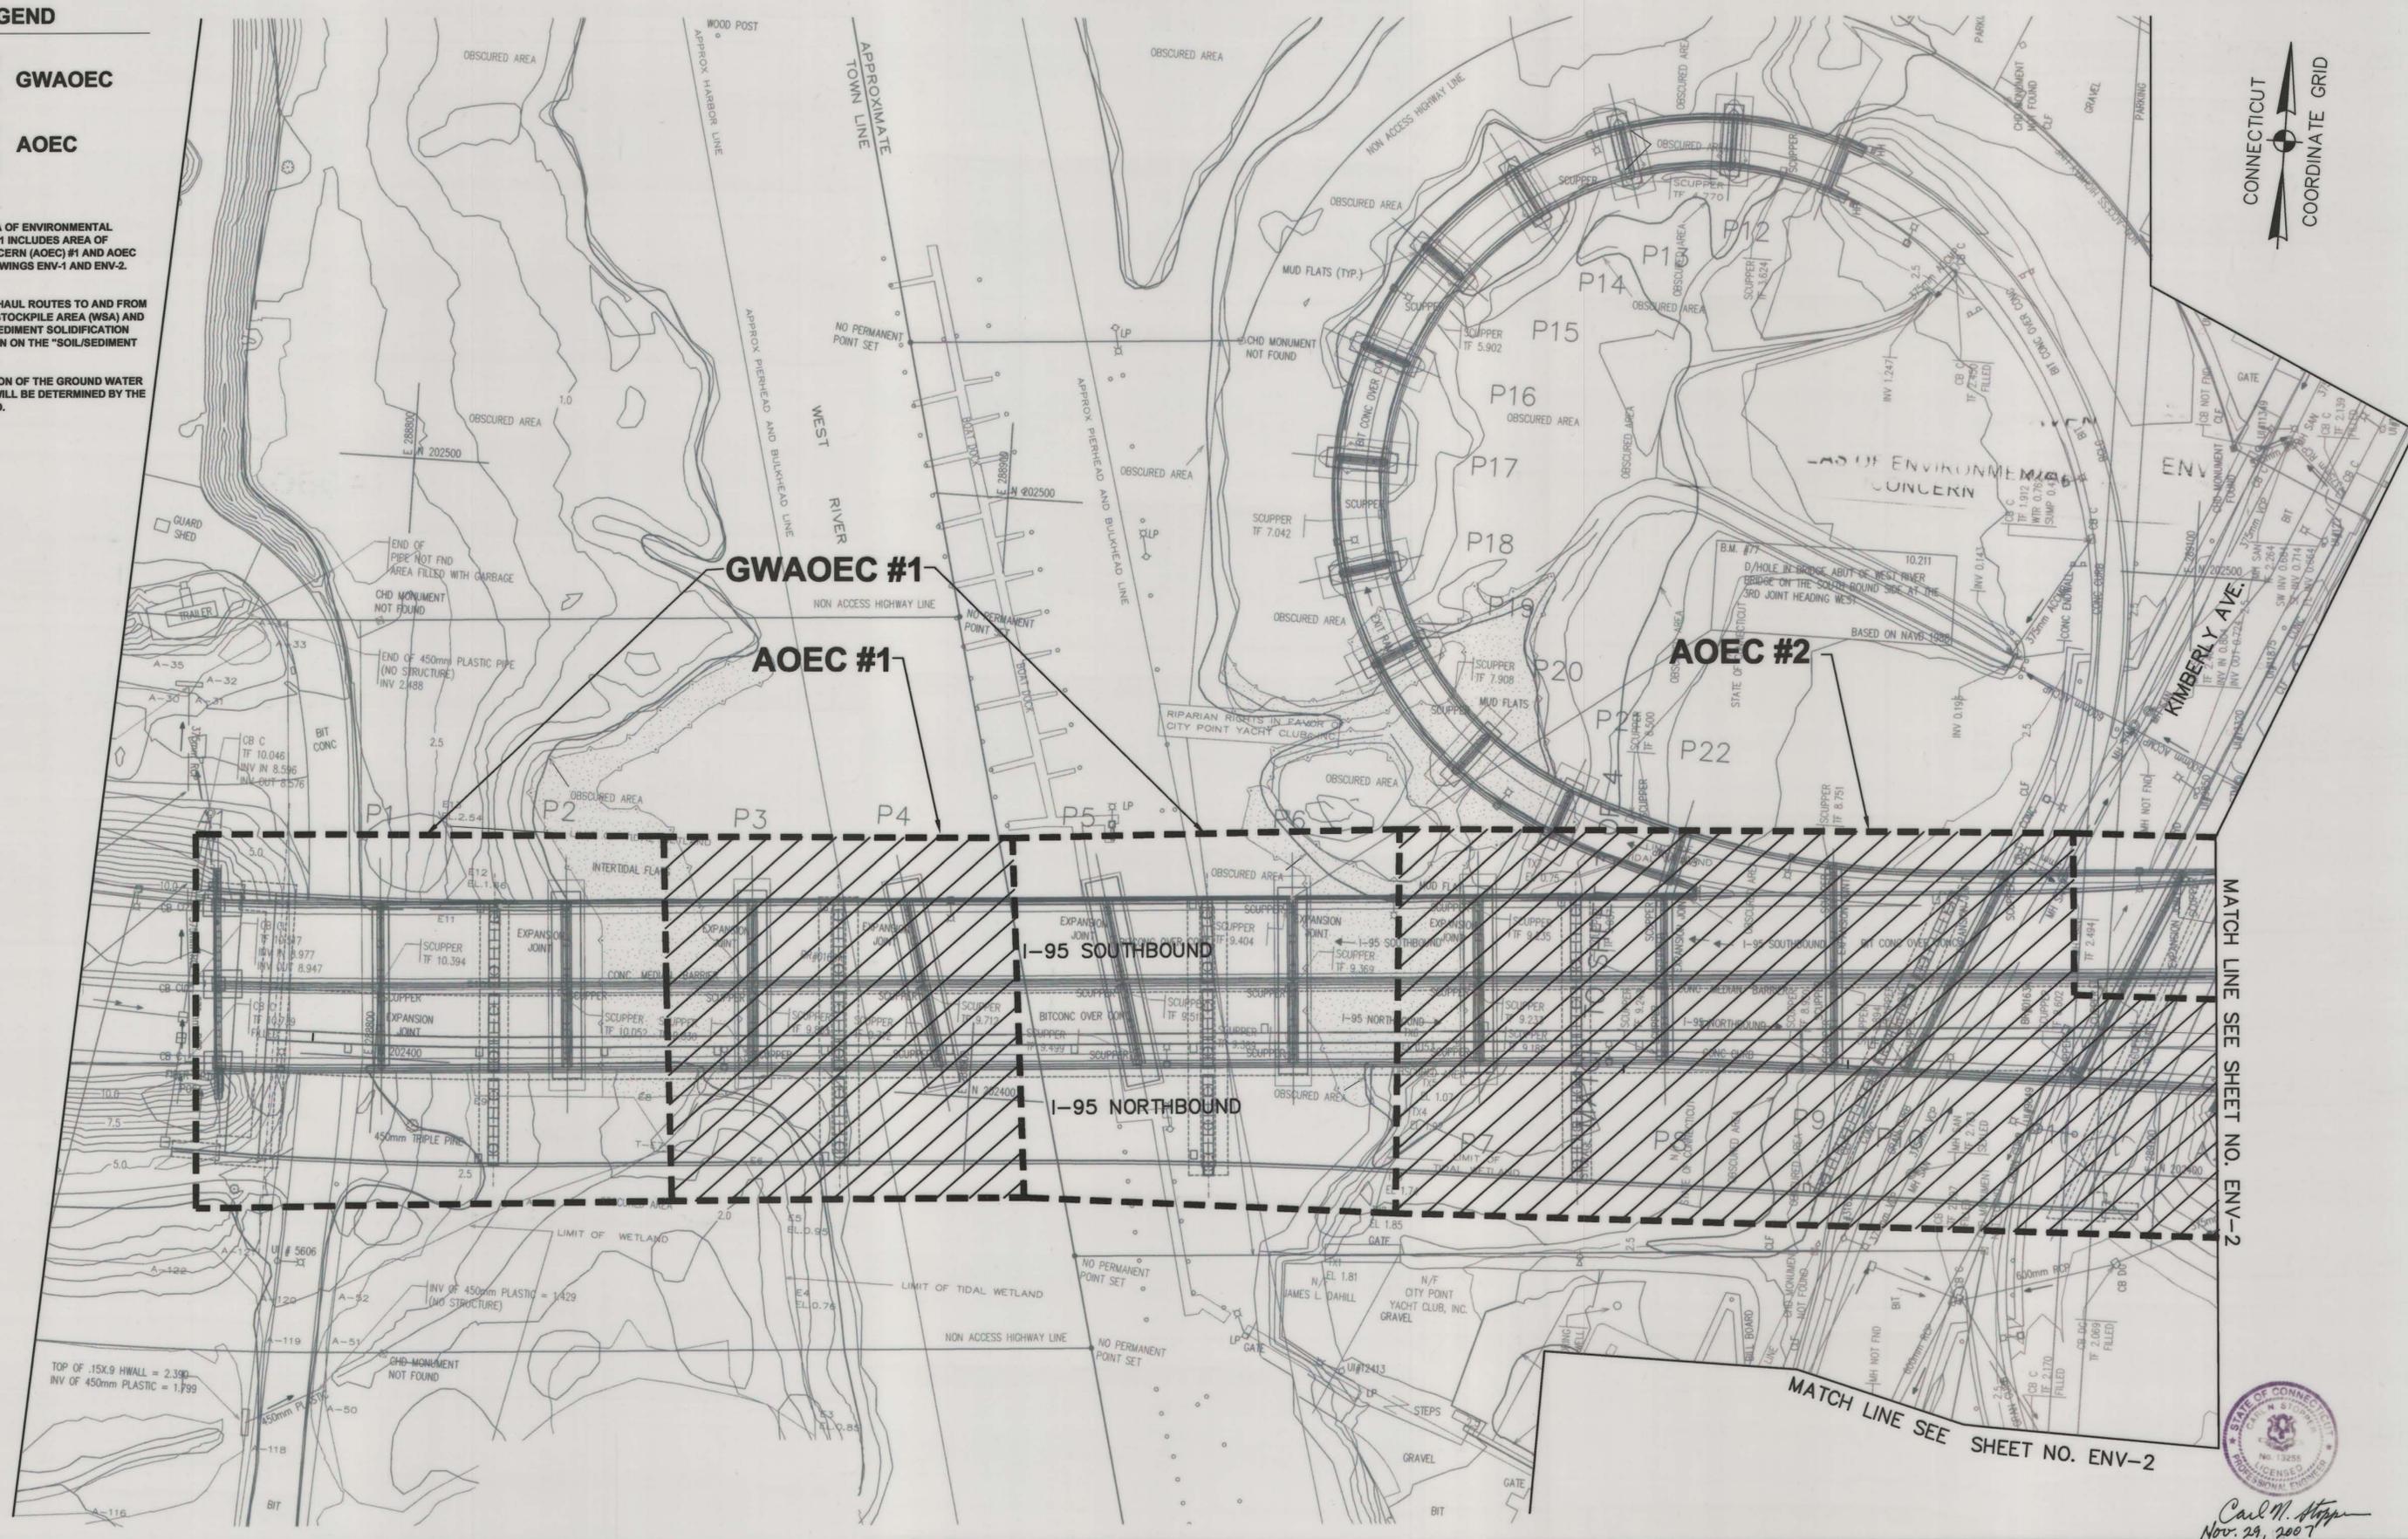

MATCH LINE SEE SHEET NO. ENV-2

MATCH LINE SEE SHEET NO. ENV-2



REV.	DATE	REVISION DESCRIPTION	SHEET. NO.

Border Version: 01/1/07

THE INFORMATION, INCLUDING ESTIMATED QUANTITIES OF WORK, SHOWN ON THESE SHEETS IS BASED ON LIMITED INVESTIGATIONS BY THE STATE AND IS IN NO WAY WARRANTED TO INDICATE THE CONDITIONS OF ACTUAL QUANTITIES OF WORK WHICH WILL BE REQUIRED.

DESIGNER/DRAFTER: **MBR/REA**
 CHECKED BY: **DM**
 SCALE IN METER
 0 5 10 15 20 30
 SCALE: 1:500

STATE OF CONNECTICUT
 DEPARTMENT OF TRANSPORTATION

TRC

ENGINEER: TRC
 APPROVED BY: _____
 DATE: NOVEMBER 2007



PROJECT TITLE:
RECONSTRUCTION OF I-95 OVER WEST RIVER

TOWN:
NEW HAVEN / WEST HAVEN

DRAWING TITLE:
AREAS OF ENVIRONMENTAL CONCERN

PROJECT NO.: **92-522**
 DRAWING NO.: **ENV-1**
 SHEET NO.: _____

LEGEND

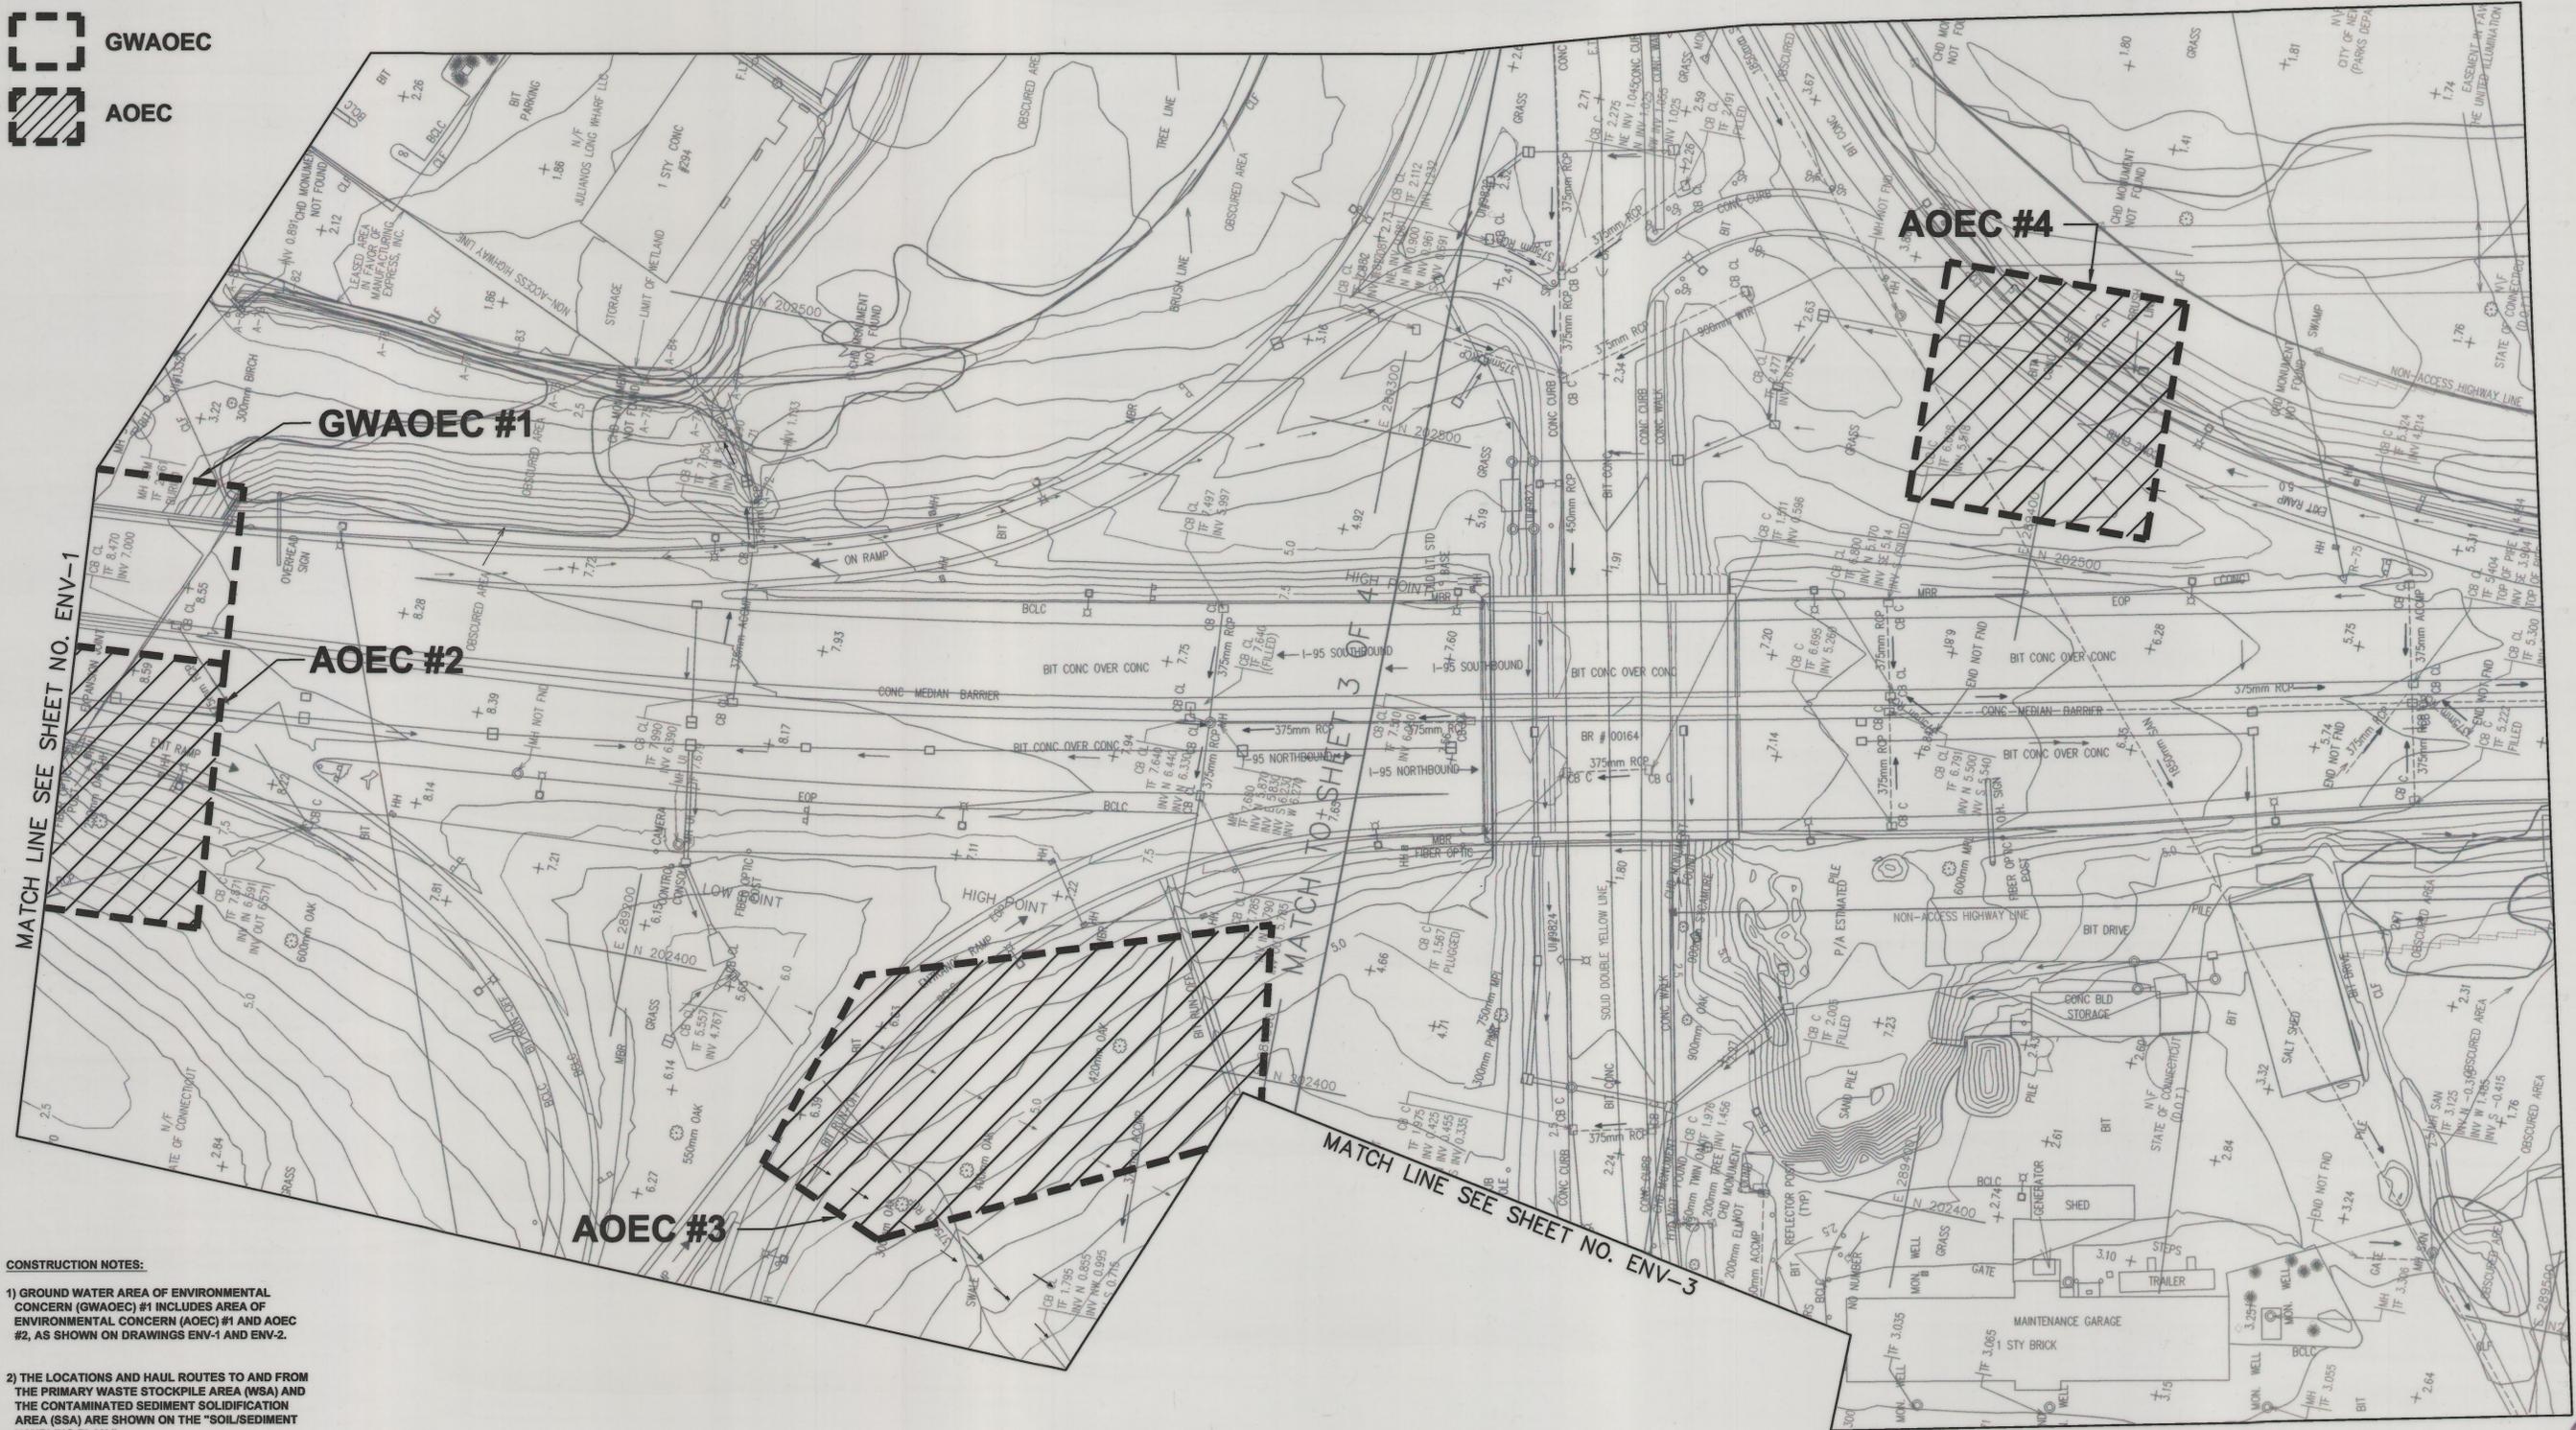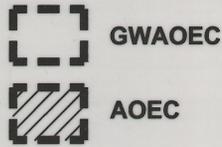

- CONSTRUCTION NOTES:**
- 1) GROUND WATER AREA OF ENVIRONMENTAL CONCERN (GWAOC) #1 INCLUDES AREA OF ENVIRONMENTAL CONCERN (AOEC) #1 AND AOEC #2, AS SHOWN ON DRAWINGS ENV-1 AND ENV-2.
 - 2) THE LOCATIONS AND HAUL ROUTES TO AND FROM THE PRIMARY WASTE STOCKPILE AREA (WSA) AND THE CONTAMINATED SEDIMENT SOLIDIFICATION AREA (SSA) ARE SHOWN ON THE "SOIL/SEDIMENT HANDLING PLAN."
 - 3) THE SIZE AND LOCATION OF THE GROUND WATER TREATMENT SYSTEM WILL BE DETERMINED BY THE ENGINEER IN THE FIELD.



Carl M. Stapp
Nov. 29, 2007

REV.	DATE	REVISION DESCRIPTION	SHEET NO.

Border Version: 01/1/07
Filename: TRC-ENV-2

THE INFORMATION, INCLUDING ESTIMATED QUANTITIES OF WORK, SHOWN ON THESE SHEETS IS BASED ON LIMITED INVESTIGATIONS BY THE STATE AND IS IN NO WAY WARRANTED TO INDICATE THE CONDITIONS OF ACTUAL QUANTITIES OF WORK WHICH WILL BE REQUIRED.

DESIGNER/DRAFTER: MBR/REA
CHECKED BY: DM
SCALE IN METER: 0 5 10 15 20 30
SCALE: 1:500

STATE OF CONNECTICUT
DEPARTMENT OF TRANSPORTATION

ENGINEER: TRC
APPROVED BY: _____
DATE: NOVEMBER 2007

PROJECT TITLE:
RECONSTRUCTION OF I-95 OVER WEST RIVER

TOWN:
NEW HAVEN / WEST HAVEN

DRAWING TITLE:
AREAS OF ENVIRONMENTAL CONCERN

PROJECT NO.: **92-522**
DRAWING NO.: **ENV-2**
SHEET NO.: _____

