


TYPICAL TEMPORARY SAND INERTIAL BARRIER ARRAY - DESIGNED FOR 45 MPH
N.T.S.

NOTE:
1. ERADICATE ALL CONFLICTING PAVEMENT MARKINGS.

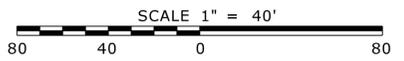

REV.	DATE	REVISION DESCRIPTION	SHEET NO.
-	-	-	-
-	-	-	-
-	-	-	-
-	-	-	-
-	-	-	-
-	-	-	-
-	-	-	-

Plotted Date: 11/19/2014

DESIGNER/DRAFTER:
DJA / MTF
CHECKED BY:
EWM
SCALE AS NOTED

STATE OF CONNECTICUT
DEPARTMENT OF TRANSPORTATION

McFARLAND JOHNSON
53 REGIONAL DRIVE
CONCORD, NH 03301

Signature/Block: [Signature]

Filename: ...\\HW_MSH_042305_STG-01.dgn

PROJECT TITLE:
**SR 500 TR 801 OVER
I-84 EB AND I-84 TR 833**



TOWN:
EAST HARTFORD

DRAWING TITLE:
**STAGE CONSTRUCTION
PLAN**

PROJECT NO.
042-305

DRAWING NO.
TRA-2

SHEET NO.
02.05.02

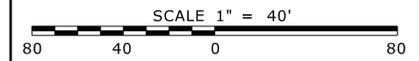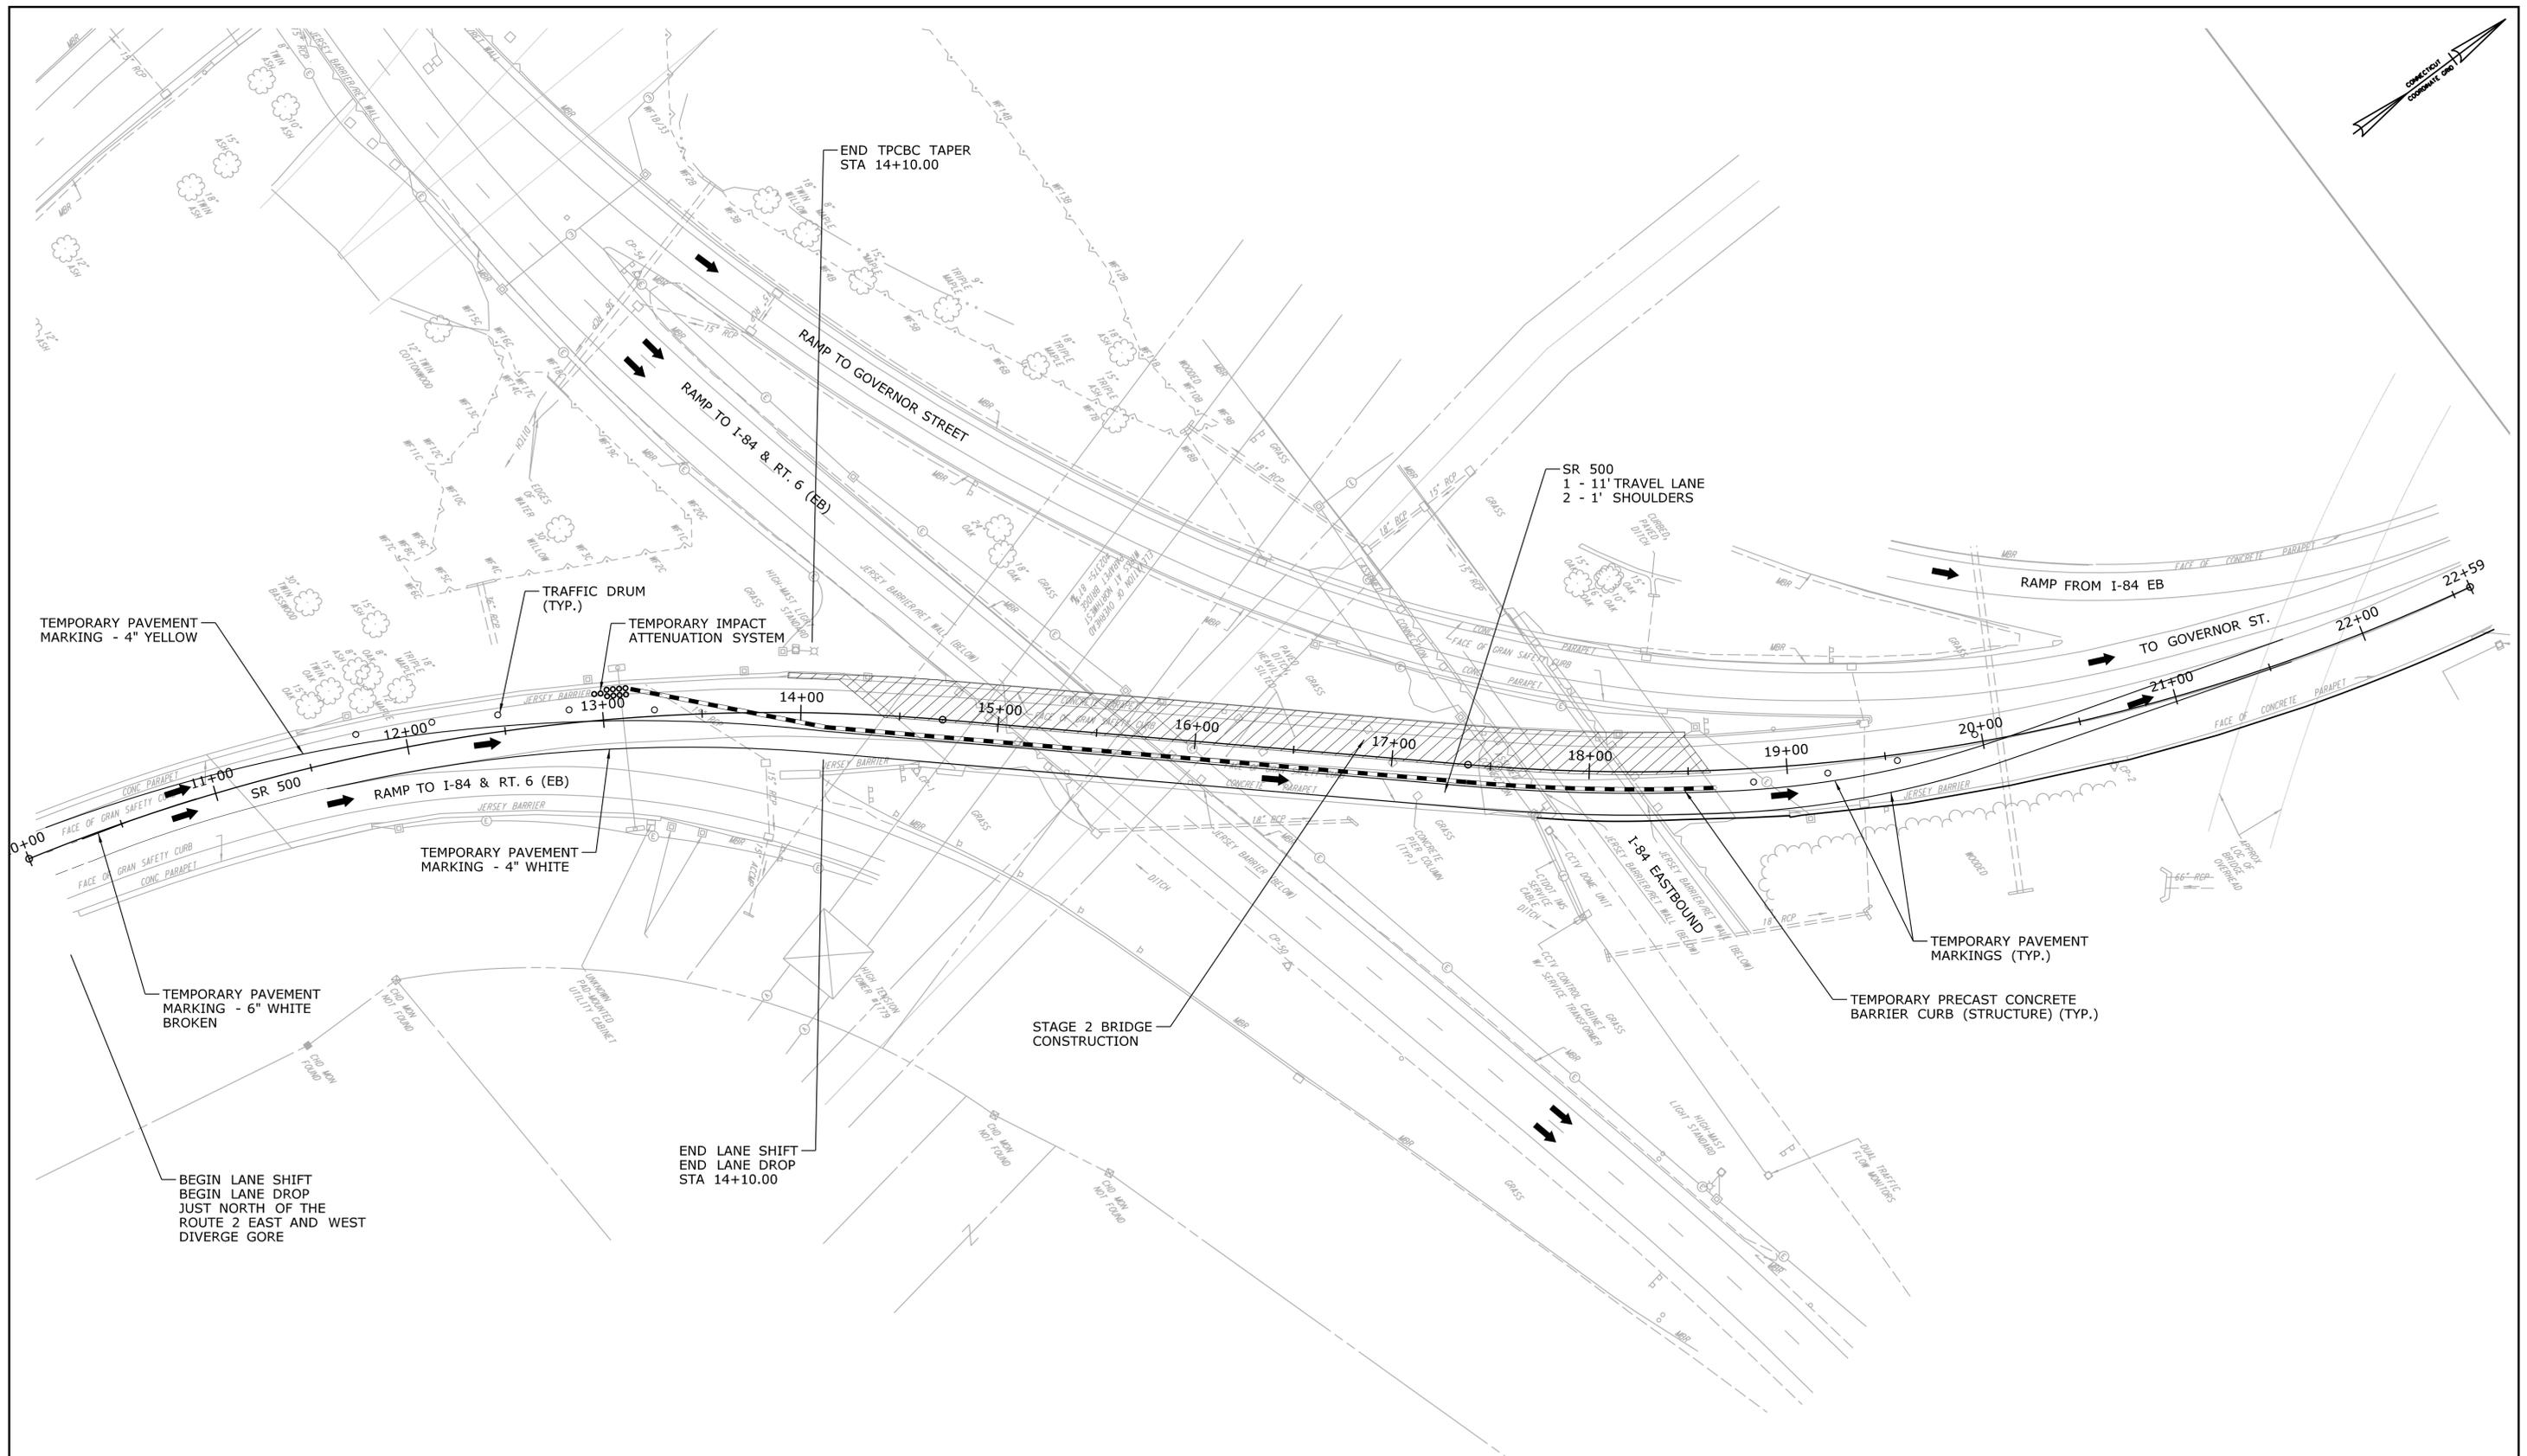

STAGE 2

REV.	DATE	REVISION DESCRIPTION	SHEET NO.
-	-	-	-
-	-	-	-
-	-	-	-
-	-	-	-
-	-	-	-
-	-	-	-
-	-	-	-

THE INFORMATION, INCLUDING ESTIMATED QUANTITIES OF WORK, SHOWN ON THESE SHEETS IS BASED ON LIMITED INVESTIGATIONS BY THE STATE AND IS IN NO WAY WARRANTED TO INDICATE THE CONDITIONS OF ACTUAL QUANTITIES OF WORK WHICH WILL BE REQUIRED.

DESIGNER/DRAFTER:
DJA / MTF
CHECKED BY:
EWM
SCALE AS NOTED


STATE OF CONNECTICUT
DEPARTMENT OF TRANSPORTATION




McFARLAND JOHNSON
 53 REGIONAL DRIVE
 CONCORD, NH 03301

SIGNATURE/BLOCK:


PROJECT TITLE:
**SR 500 TR 801 OVER
I-84 EB AND I-84 TR 833**

TOWN:
EAST HARTFORD
DRAWING TITLE:
**STAGE CONSTRUCTION
PLAN**

PROJECT NO.
042-305
DRAWING NO.
TRA-3
SHEET NO.
02.05.03

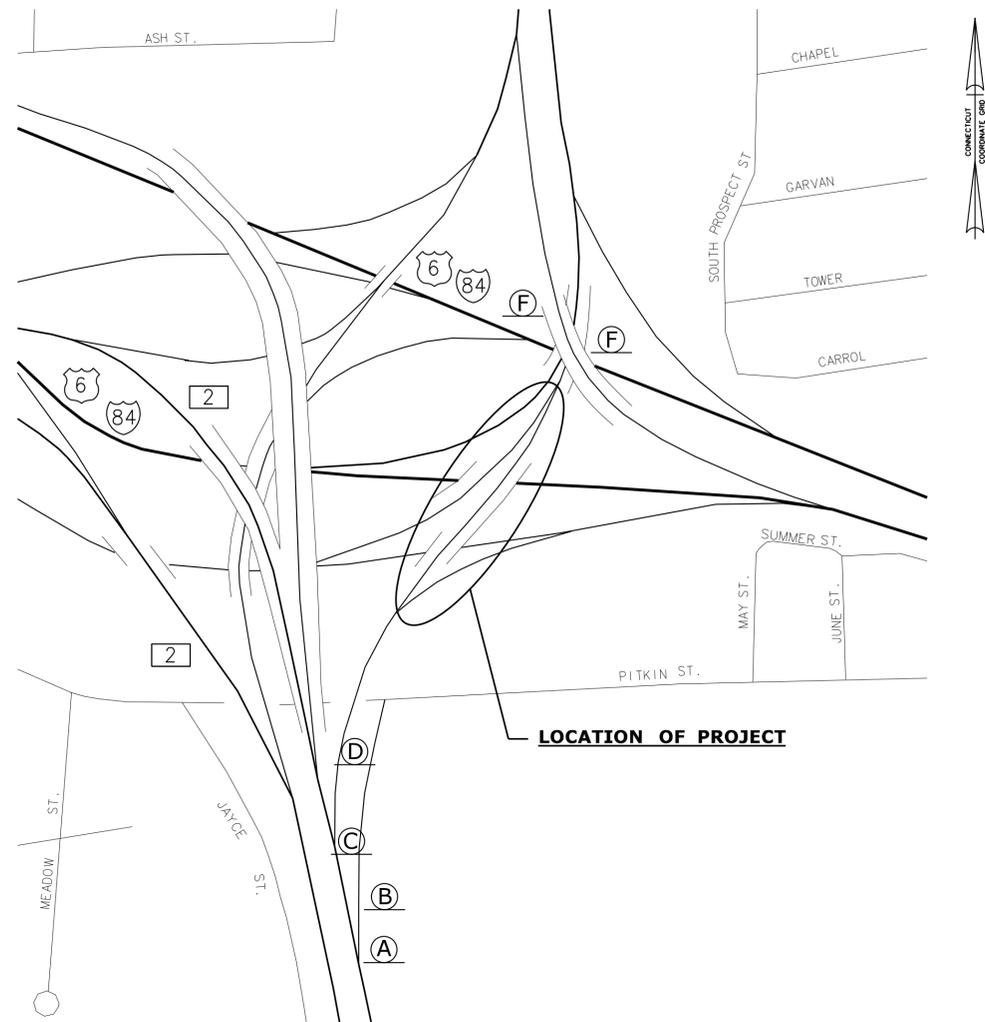

SIGN DESIGNATION	CONNDOT SIGN #	DIMENSIONS	NO. OF POSTS	SIGN FACE
(A)	31-1906	48" x 42"	2	ROAD WORK AHEAD FINES DOUBLED
(B)	80-9604	48"	2	ROAD WORK AHEAD
(C)	80-9848	48"	2	RIGHT LANE CLOSED AHEAD
(D)	80-9917L	48"	2	[Symbol]
(E)	N/A	N/A	N/A	NOT USED
(F)	80-9612	48" x 24"	2	END ROAD WORK

ADVANCE SIGN PLAN
NOT TO SCALE

NOTES:

- SIGN LOCATIONS ARE APPROXIMATE AND SHALL BE ADJUSTED IN THE FIELD AS DIRECTED BY THE ENGINEER.
- REFER TO THE SPECIAL PROVISIONS AND SPECIFICATIONS "MAINTENANCE AND PROTECTION OF TRAFFIC" AND "PROSECUTION AND PROGRESS" FOR ADDITIONAL REQUIREMENTS.
- ALL ROADWAY CLOSURES AND OPENINGS SHALL BE COORDINATED WITH THE CITY OF EAST HARTFORD.
- COVER ALL CONFLICTING EXISTING DIRECTIONAL SIGNING AS DIRECTED BY THE ENGINEER.
- ALL CONSTRUCTION SIGNS ARE TO BE PAID FOR UNDER ITEM NO. 1220013A - CONSTRUCTION SIGN - BRIGHT FLUORESCENT SHEETING.
- THE CONTRACTOR SHALL BE RESPONSIBLE FOR MAINTAINING ALL ON-SITE APPROACH SIGNING FOR DURATION OF THIS PROJECT.
- THE CORRECT SEQUENCE AND SPACING OF SIGNS EITHER PERMANENT OR TEMPORARY MUST BE MAINTAINED AT ALL TIMES IN ACCORDANCE WITH THE M.U.T.C.D. ALL SIGN LOCATIONS ARE APPROXIMATE AND EXACT LOCATIONS ARE TO BE APPROVED BY THE ENGINEER.
- ALL TEMPORARY SIGNS, INCLUDING GUIDE SIGNS, SHALL INDICATE ACCURATE CONDITIONS AT ALL TIMES AND SHALL BE COVERED, MOVED, REMOVED OR CHANGED AS DIRECTED BY THE ENGINEER. SIGNS SHALL NOT BE PLACED AT LOCATIONS WHERE THEY ARE OBSCURED BY TEMPORARY OR PERMANENT OBJECTS OR ARE A HAZARD TO PUBLIC SAFETY.
- CONTRACTOR SHALL BE PAID FOR INSTALLATION AND REMOVAL OF BARRICADES ONCE. ANY MOVEMENT OR REARRANGEMENT OF THESE BARRICADES TO SUIT CONTRACTORS OPERATIONS SHALL BE AT THE CONTRACTORS EXPENSE.
- THE CONTRACTOR SHALL NOTIFY THE ENGINEER, THE CITY OF EAST HARTFORD, AND ALL EMERGENCY SERVICES AT LEAST TWO WEEKS PRIOR TO THE BEGINNING OF CONSTRUCTION.

REV.	DATE	REVISION DESCRIPTION	SHEET NO.
-	-	-	-
-	-	-	-
-	-	-	-
-	-	-	-
-	-	-	-
-	-	-	-
-	-	-	-

THE INFORMATION, INCLUDING ESTIMATED QUANTITIES OF WORK, SHOWN ON THESE SHEETS IS BASED ON LIMITED INVESTIGATIONS BY THE STATE AND IS IN NO WAY WARRANTED TO INDICATE THE CONDITIONS OF ACTUAL QUANTITIES OF WORK WHICH WILL BE REQUIRED.

Plotted Date: 11/19/2014

DESIGNER/DRAFTER:
DJA / MTF

CHECKED BY:
EWM

SCALE AS NOTED

STATE OF CONNECTICUT
DEPARTMENT OF TRANSPORTATION

Filename: ...\\HW_MSH_04235_DTR-01.dgn

SIGNATURE/
BLOCK:

McFARLAND JOHNSON
 53 REGIONAL DRIVE
 CONCORD, NH 03301

PROJECT TITLE:

**SR 500 TR 801 OVER
I-84 EB AND I-84 TR 833**

TOWN:

EAST HARTFORD

DRAWING TITLE:

**STAGE CONSTRUCTION
PLAN**

PROJECT NO.
042-305

DRAWING NO.
TRA-4

SHEET NO.
02.05.04