



TYPICAL MILLING CROSS SECTION (NOT TO SCALE)

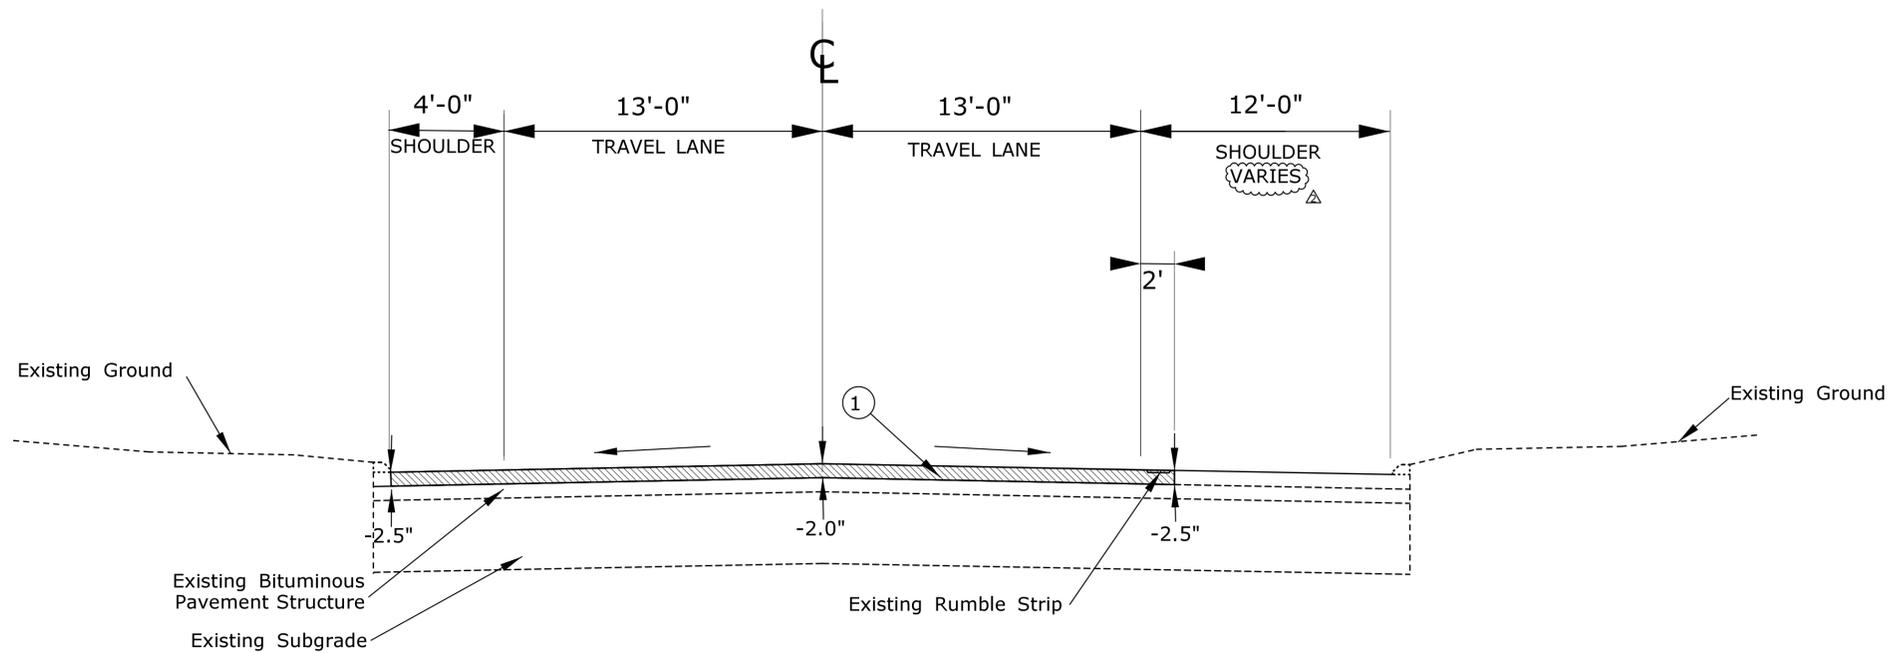

CT ROUTE 11 MAINLINE MILLING TREATMENT 1

NORTHBOUND STATION 62+00-130+00
SOUTHBOUND STATION 30+75-132+00

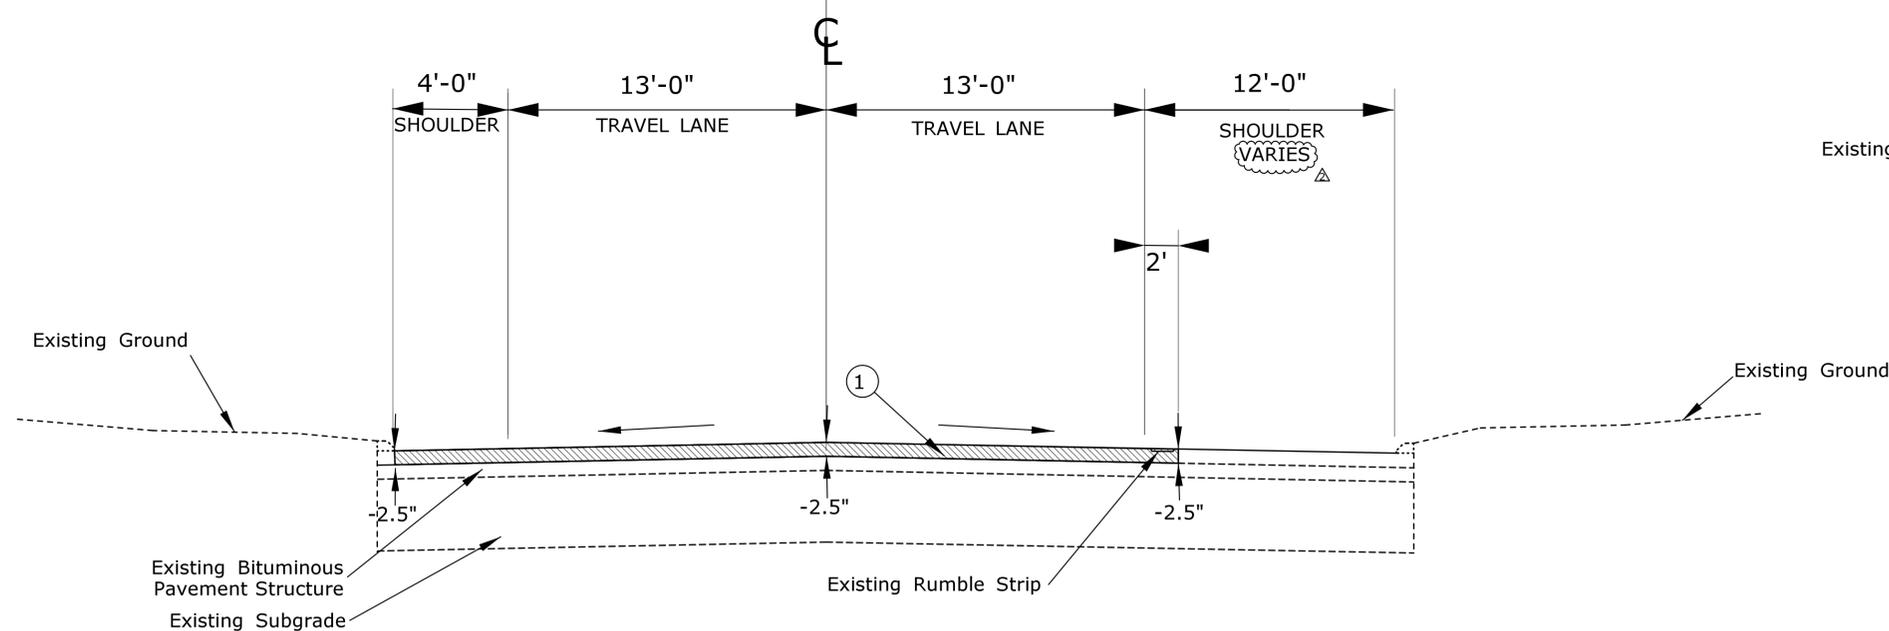


CT ROUTE 11 MAINLINE MILLING TREATMENT 2

NORTHBOUND STATION 29+50-62+00

LEGEND

① FINE MILL OF HMA (0"-4")

NOTE: DEPTH OF MILLING
TAKEN FROM EXISTING TOP
OF BITUMINOUS PAVEMENT
GRADE THROUGHOUT

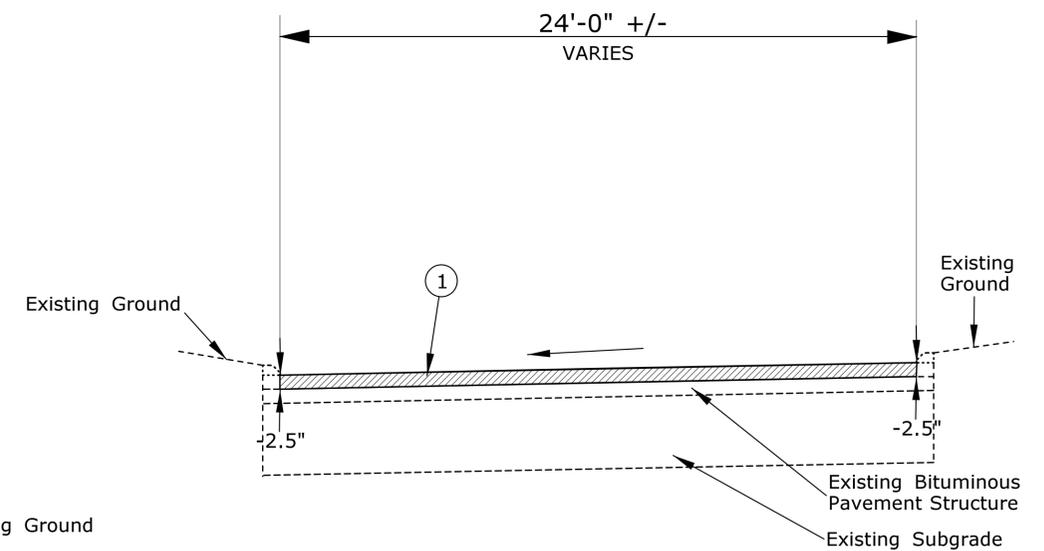

CONNECTICUT ROUTE 11 RAMPS

NORTHBOUND STATION 29+50-130+00
SOUTHBOUND STATION 30+75-132+00

ADDENDUM NO. 3

REV.	DATE	REVISION DESCRIPTION	SHEET NO.
-	-	-	-
-	-	-	-
-	-	-	-
-	-	-	-
△	10-8-14	SHOULDER WIDTH	03.01.02.A3
△	10-2-14	LIMIT OF CONSTRUCTION	03.01.02.A2

THE INFORMATION, INCLUDING ESTIMATED QUANTITIES OF WORK, SHOWN ON THESE SHEETS IS BASED ON LIMITED INVESTIGATIONS BY THE STATE AND IS IN NO WAY WARRANTED TO INDICATE THE CONDITIONS OF ACTUAL QUANTITIES OF WORK WHICH WILL BE REQUIRED.

DESIGNER/DRAFTER: **JJJ**
CHECKED BY: **EAJ**
NOT TO SCALE






SIGNATURE/BLOCK: **OFFICE OF ENGINEERING**
APPROVED BY: _____ DATE: _____

PROJECT TITLE: **ROUTE 11 PAVEMENT PRESERVATION**

TOWN: **COLCHESTER**
DRAWING TITLE: **TYPICAL SECTIONS**

PROJECT NO. **28-201**
DRAWING NO. **HWY-02**
SHEET NO. **03.01.02.A3**

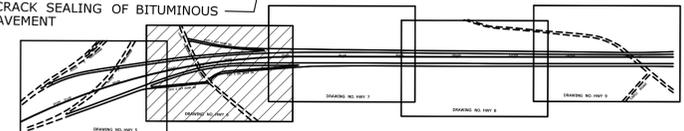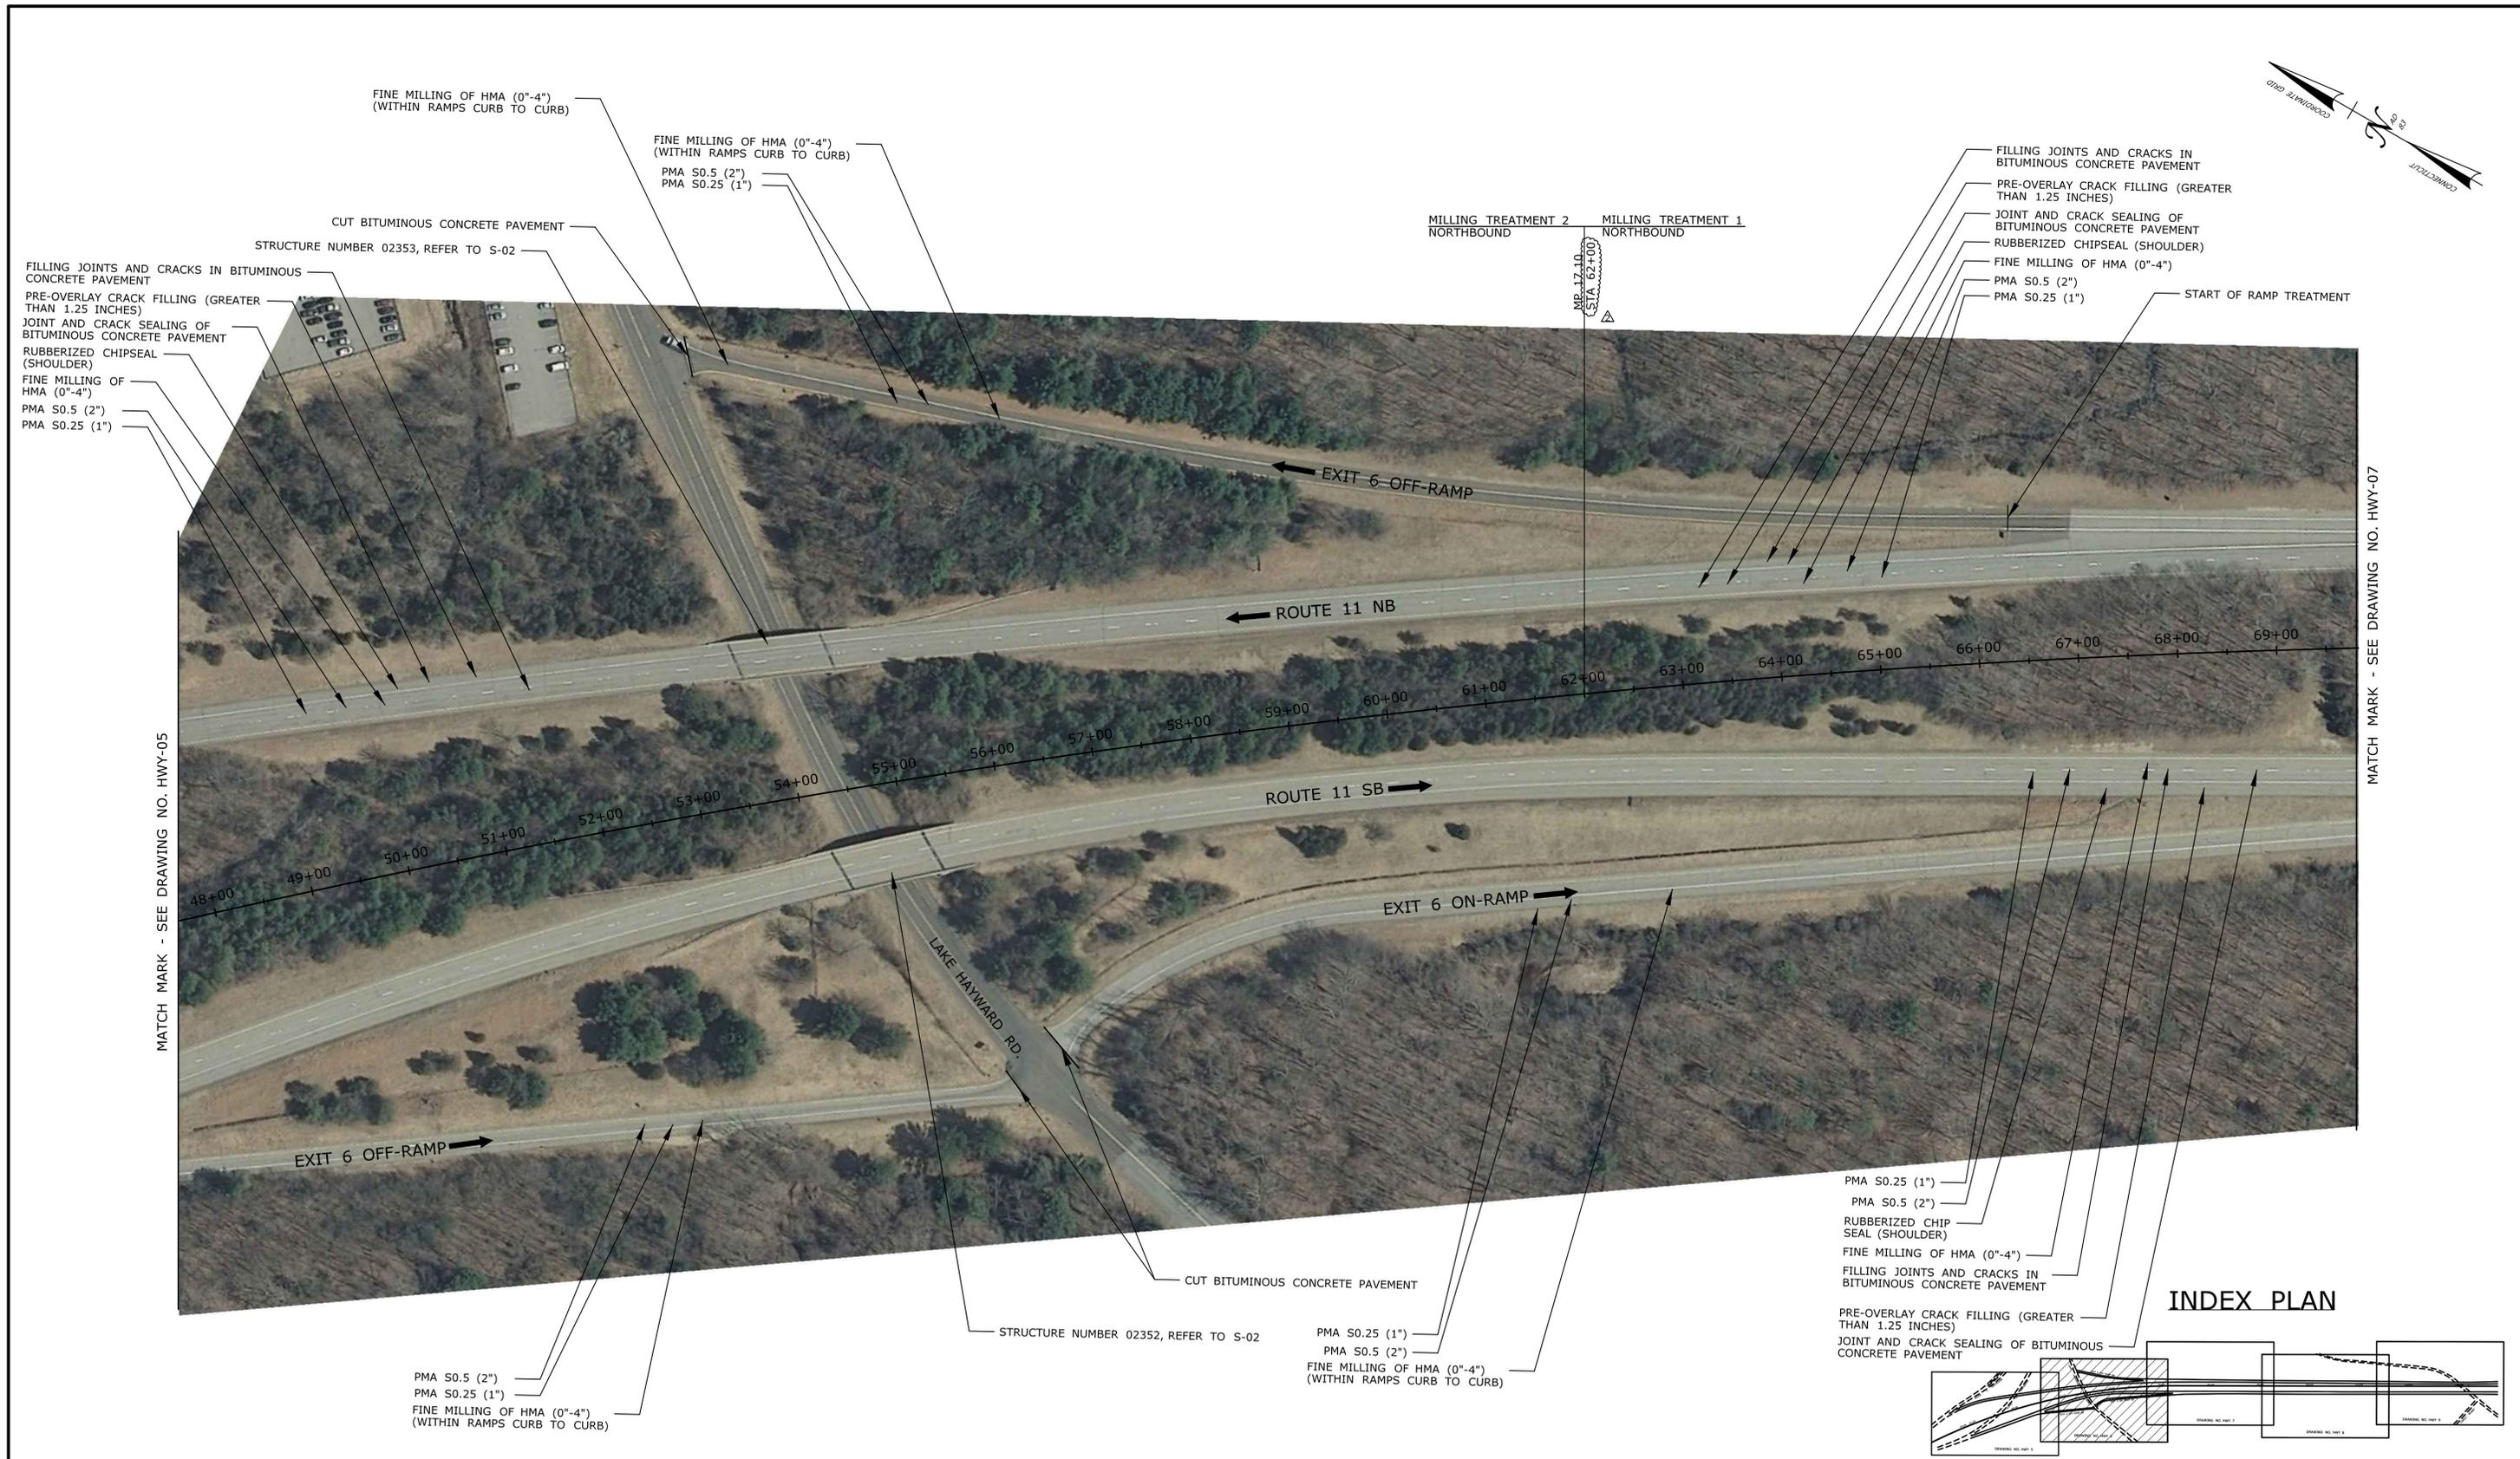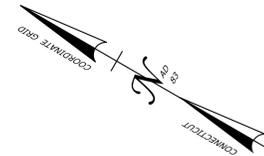


ADDENDUM NO. 3

REV.	DATE	REVISION DESCRIPTION	SHEET NO.
△	10-8-14	LIMIT OF TREATMENT	03.01.06.A3
△	10-2-14	PAVEMENT TREATMENT	03.01.06.A2

THE INFORMATION, INCLUDING ESTIMATED QUANTITIES OF WORK, SHOWN ON THESE SHEETS IS BASED ON LIMITED INVESTIGATIONS BY THE STATE AND IS IN NO WAY WARRANTED TO INDICATE THE CONDITIONS OF ACTUAL QUANTITIES OF WORK WHICH WILL BE REQUIRED.

Plotted Date: 10/10/2014

DESIGNER/DRAFTER: **JJJ**
 CHECKED BY: **EAJ**
 SCALE IN FEET
 0 80 160
 SCALE 1"=80'

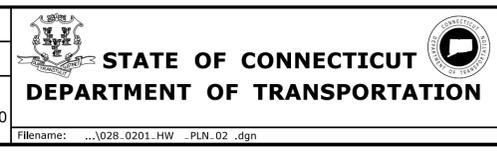

SIGNATURE/BLOCK: **OFFICE OF ENGINEERING**
 APPROVED BY: *Willie B. ...*

PROJECT TITLE: **ROUTE 11 PAVEMENT PRESERVATION**

TOWN: **COLCHESTER**
 DRAWING TITLE: **PLAN SHEET**
 PROJECT NO. **28-201**
 DRAWING NO. **HWY-06**
 SHEET NO. **03.01.06.A3**

MATCH MARK - SEE DRAWING NO. HWY-05

MATCH MARK - SEE DRAWING NO. HWY-07