



STAGE 2A PLAN: BRIDGE NO. 00663
SCALE: 1"=40'

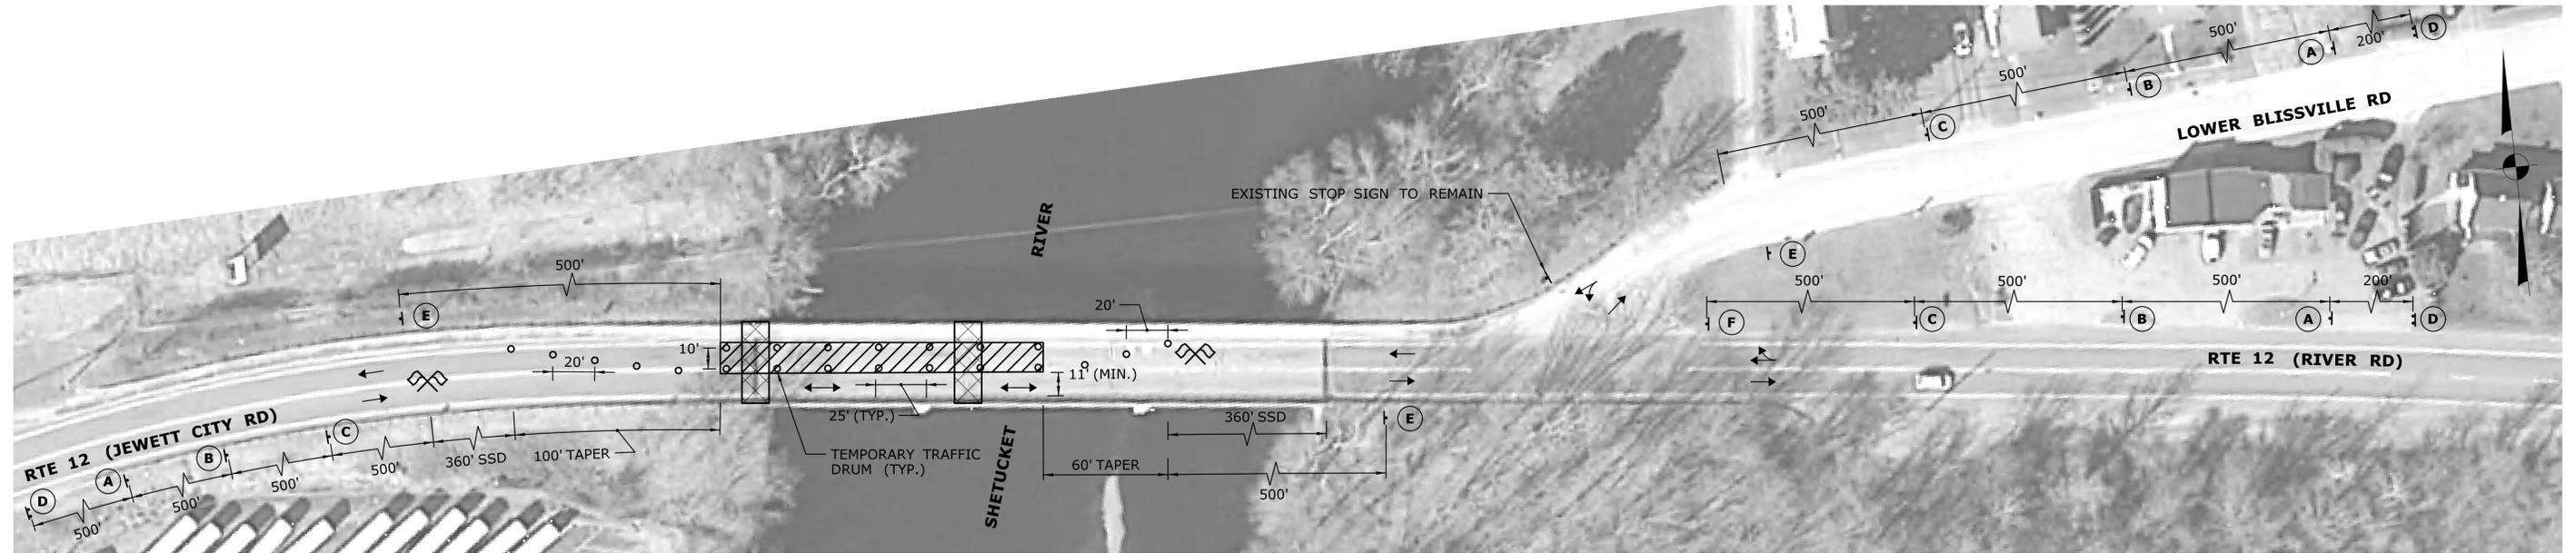


STAGE 2B PLAN: BRIDGE NO. 00663
SCALE: 1"=40'

SIGN LEGEND

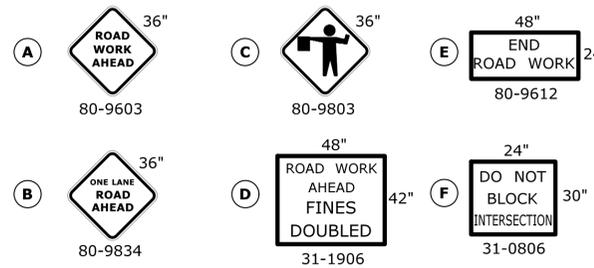

LEGEND

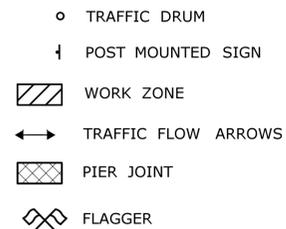

GENERAL NOTES:

- LOCATIONS FOR TEMPORARY SIGNS ARE APPROXIMATE AND SHALL BE ADJUSTED AS DIRECTED BY THE ENGINEER SO AS NOT TO CONFLICT WITH EXISTING PERMANENT SIGNS. EXISTING SIGNS IN CONFLICT WITH TEMPORARY SIGNS SHALL BE COVERED OR ADJUSTED TO MEET FIELD CONDITIONS.
- TRAFFIC SIGNS SHALL BE MOUNTED ON POSTS UNLESS AUTHORIZED BY THE ENGINEER.
- ALL TEMPORARY CONSTRUCTION SIGNS TO BE INSTALLED ON BREAKAWAY POSTS PER TRAFFIC STANDARD SHEETS, TR-1208_02, AND TR-1220_02.
- INSTALL SERIES "16" SIGNS AS DIRECTED BY THE ENGINEER.
- EXISTING SIGNS ARE TO BE RELOCATED AS NEEDED AND AS DIRECTED BY THE ENGINEER DURING CONSTRUCTION SO THAT THEY ARE IN APPROPRIATE LOCATION AND VISIBLE TO MOTORISTS. SOME SIGNS MAY HAVE TO BE TEMPORARILY LOCATED WITHIN THE WORK AREA. THIS WORK WILL BE PAID FOR UNDER ITEM #0971001A MAINTENANCE AND PROTECTION OF TRAFFIC.
- ANY EXISTING SIGNING DAMAGED BY THE CONTRACTOR SHALL BE REPLACED AT NO COST TO THE STATE.
- BARRICADE WARNING LIGHTS - HIGH INTENSITY SHALL BE MOUNTED ON ALL DIAMOND SHAPED POST-MOUNTED CONSTRUCTION SIGNS.
- EXISTING ILLUMINATION SHALL REMAIN OPERATIONAL AT ALL TIMES.
- CONTRACTOR SHALL MAINTAIN PEDESTRIAN TRAFFIC AT ALL TIMES.

DESIGNER/DRAFTER: MWD/DBP	 STATE OF CONNECTICUT DEPARTMENT OF TRANSPORTATION	 VIN ENGINEERS, INC. 115 WASHINGTON AVE. NORTH HAVEN, CT 06473 (203) 234-7862	PROJECT TITLE:	TOWN:	PROJECT NO.
CHECKED BY: RSG			DISTRICT 2 BRIDGE PRESERVATION AT DECK JOINTS	NORWICH/LISBON	172-411
SCALE AS NOTED	FILENAME: ...TR_MSH_MPT-01-2_172_0411_MK.dgn		DRAWING TITLE:	SPECIAL TRAFFIC CONTROL PLAN - 2	DRAWING NO. MPT-02
REV. DATE REVISION DESCRIPTION SHEET NO. Plotted Date: 11/24/2014					SHEET NO. 04.03