



LIMIT OF TEMP PAVEMENT MARKINGS
MATCH TO EXISTING
STA 66+00

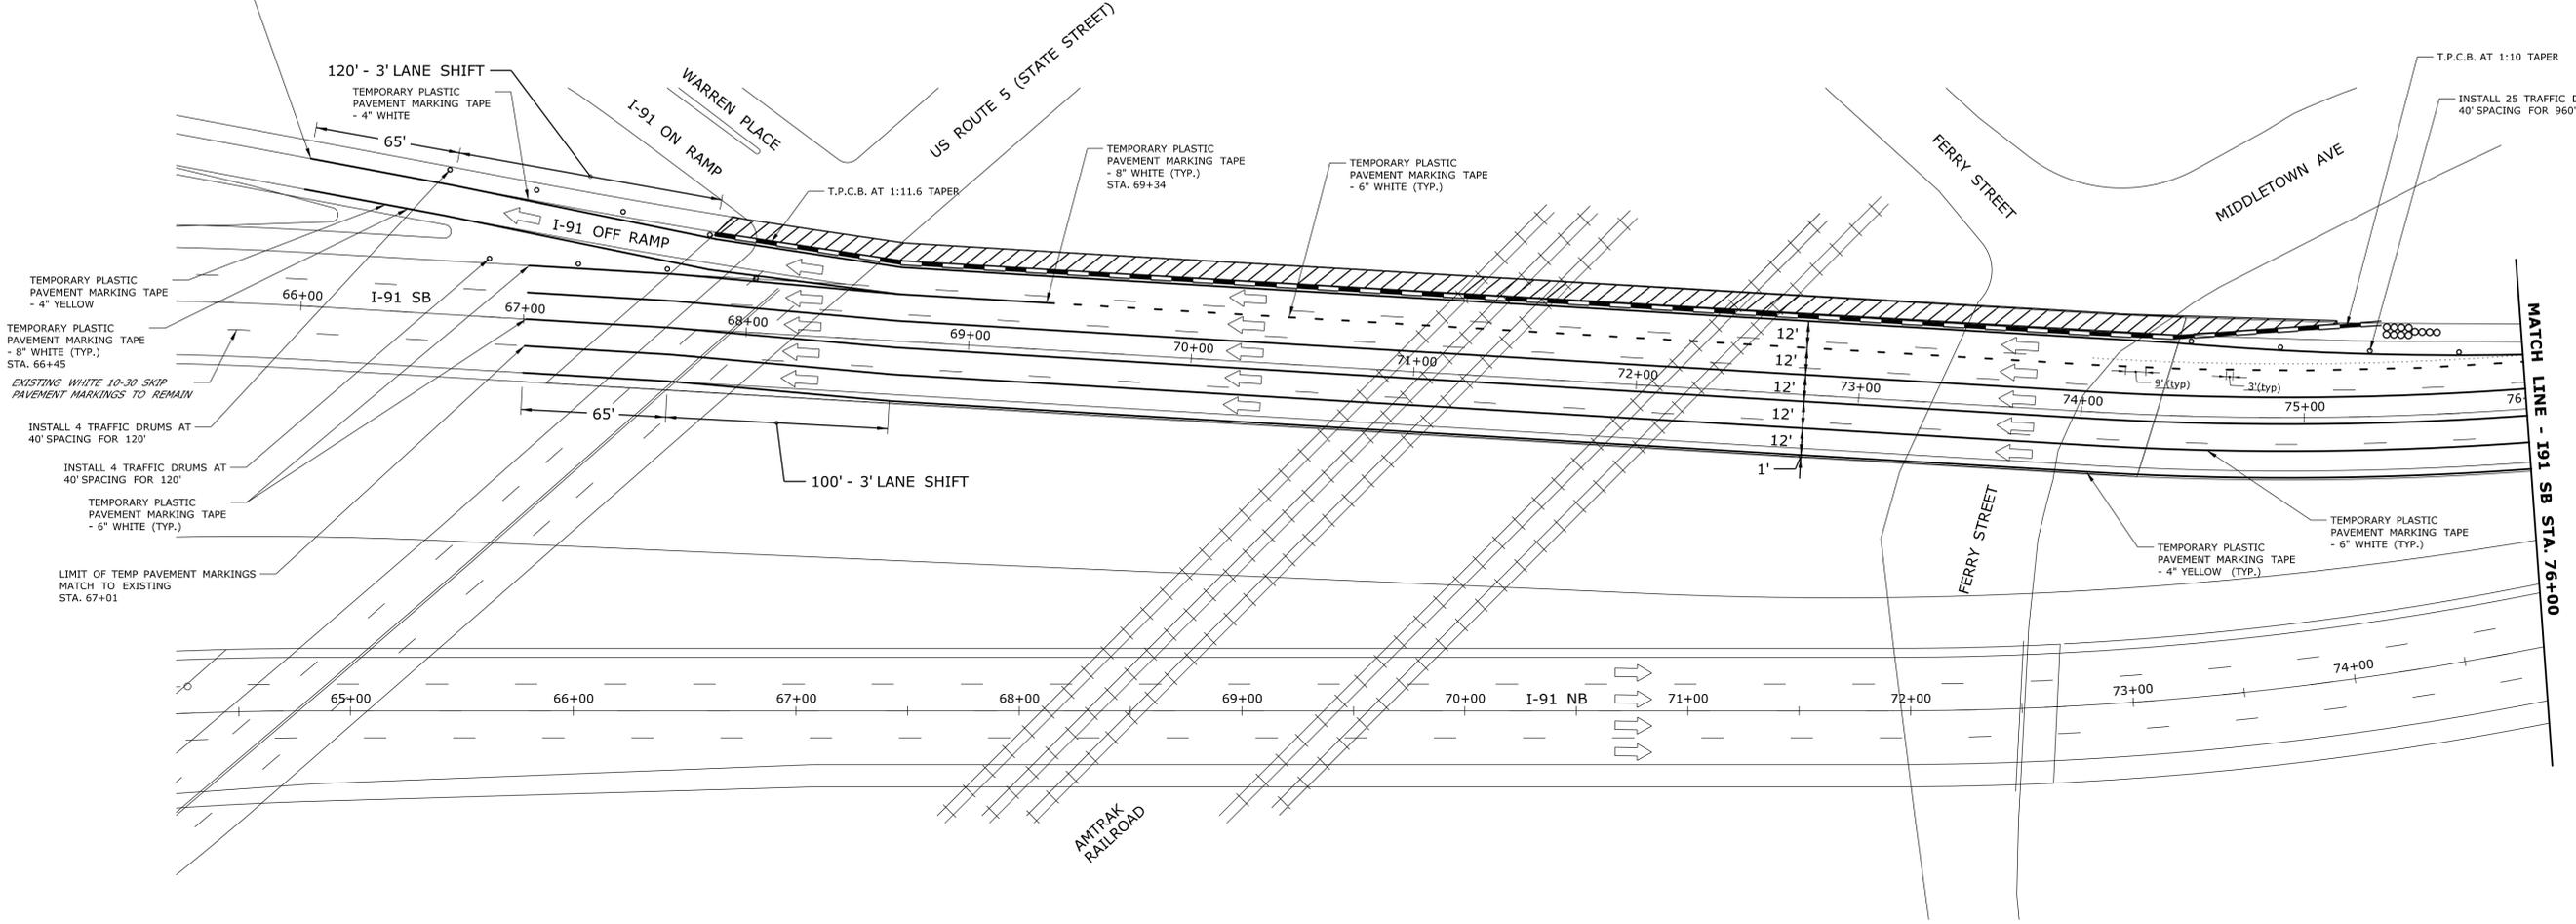

SB RIGHT SHOULDER CLOSURE

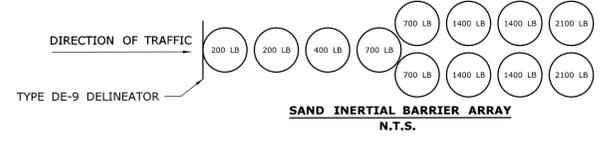


NOTES:

1. SEE SPECIAL PROVISION SECTION 1.08 - PROSECUTION PROGRESS AND ITEM #971001 - MAINTENANCE AND PROTECTION OF TRAFFIC FOR CONSTRUCTION STAGING REQUIREMENTS
2. ALL CONFLICTING PAVEMENT MARKINGS SHALL BE COVERED.
3. EXACT LOCATIONS OF SIGNS TO BE VERIFIED BY THE ENGINEER IN THE FIELD.
4. FOR LANE CLOSURE DETAILS USE DETAILS LOCATED IN ITEM #9701001 - MAINTANANCE AND PROTECTION OF TRAFFIC.
5. SEE SEPARATE ADVANCED WARNING SIGN LAYOUT FOR SIGNAGE.
6. TEMPORARY PRECAST BARRIER CURB REQUIRES DE-7 DELINEATORS.
7. INSTALL A BARRICADE WARNING LIGHT ON ALL POST MOUNTED DIAMOND SHAPED CONSTRUCTION SIGNS IN THE ADVANCE WARNING AREA.

LEGEND:

- TEMPORARY PRECAST BARRIER CURB
- TRAFFIC DRUM
- IMPACT ATTENUATOR (DESIGNED FOR 65 MPH)
- TRAVEL LANE
- WORK AREA

		DESIGNER/DRAFTER: JLB CHECKED BY: MWD SCALE IN FEET 0 40 80 SCALE 1"=40'	<p>STATE OF CONNECTICUT DEPARTMENT OF TRANSPORTATION</p>	SIGNATURE/ BLOCK: 	PROJECT TITLE: REHABILITATION OF BRIDGE I-91 NB & SB OVER US 5, AMTRAK & FERRY STREET	TOWN: NEW HAVEN	PROJECT NO. 092-0612 DRAWING NO. MPT-02 SHEET NO. 05.02
REV.	DATE	REVISION DESCRIPTION	SHEET NO.	Plotted Date: 12/23/2013	Filename: ...TR_MSH_MPT-02_092_162.dgn		

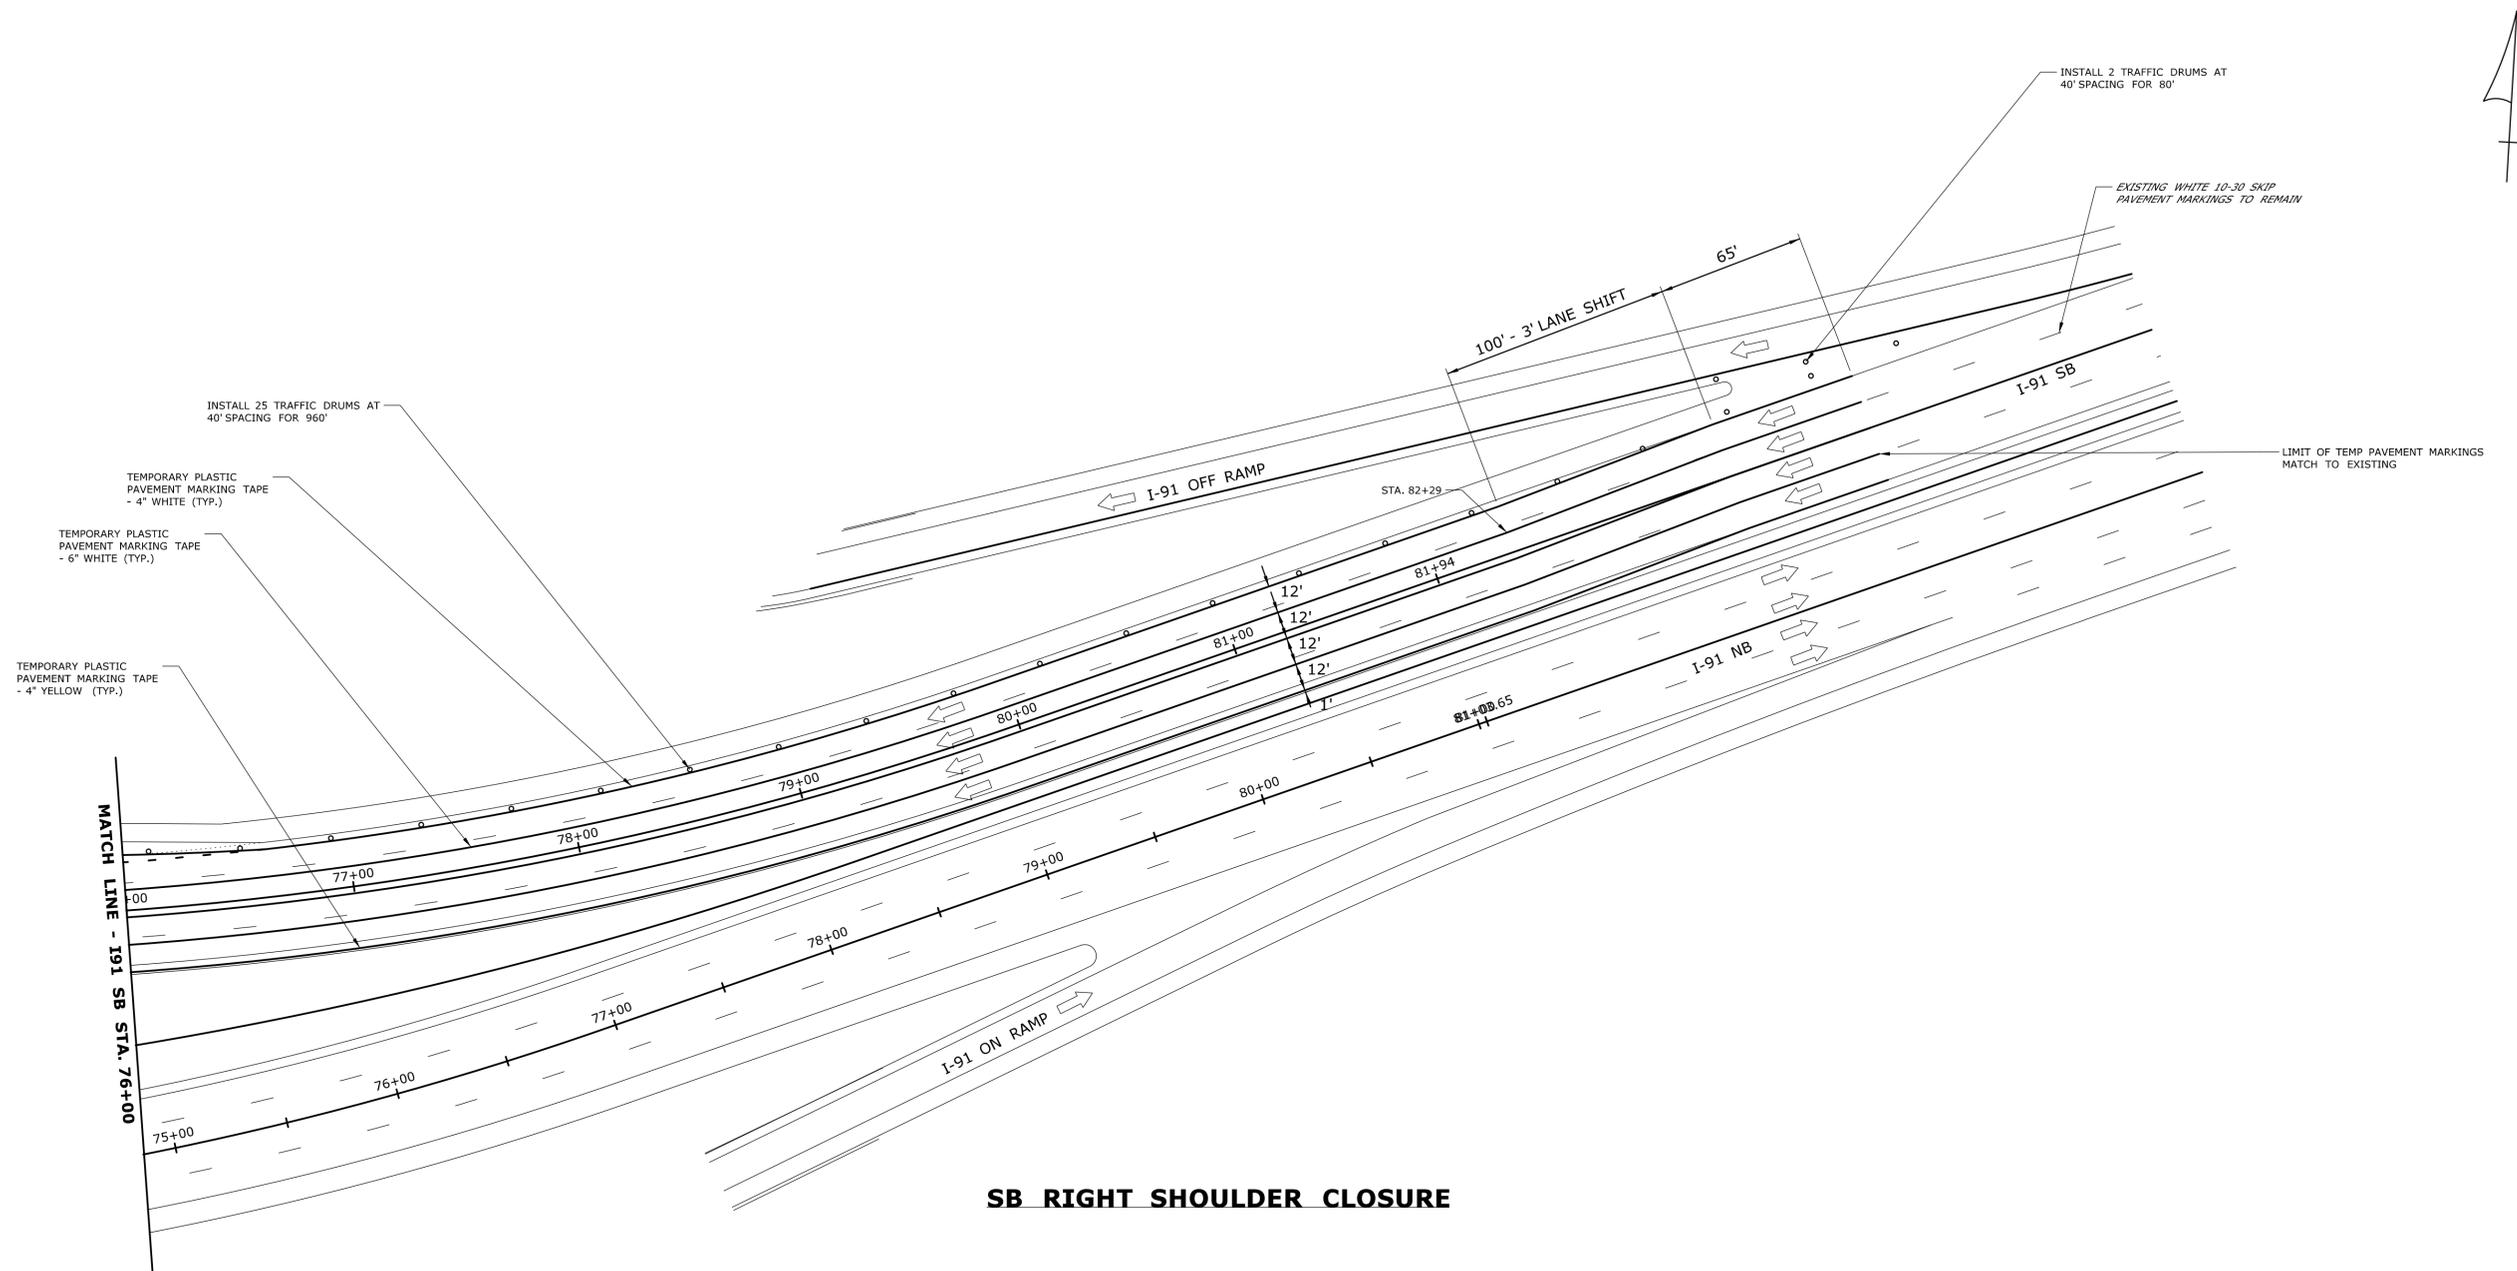


SB RIGHT SHOULDER CLOSURE

- NOTES:**
 1. SEE MPT-02 FOR NOTES

LEGEND:

- TEMPORARY PRECAST BARRIER CURB
- TRAFFIC DRUM
- IMPACT ATTENUATOR (DESIGNED FOR 65 MPH)
- TRAVEL LANE
- WORK AREA

THE INFORMATION, INCLUDING ESTIMATED QUANTITIES OF WORK, SHOWN ON THESE SHEETS IS BASED ON LIMITED INVESTIGATIONS BY THE STATE AND IS IN NO WAY WARRANTED TO INDICATE THE CONDITIONS OF ACTUAL QUANTITIES OF WORK WHICH WILL BE REQUIRED.		DESIGNER/DRAFTER: JLB		SIGNATURE/ BLOCK:		PROJECT TITLE: REHABILITATION OF BRIDGE I-91 NB & SB OVER US 5, AMTRAK & FERRY STREET	TOWN: NEW HAVEN	PROJECT NO. 092-0612
CHECKED BY: MWD	SCALE IN FEET 0 40 80 SCALE 1"=40'	DRAWING NO. MPT-03						
REV. DATE REVISION DESCRIPTION	SHEET NO. Plotted Date: 12/23/2013	STATE OF CONNECTICUT DEPARTMENT OF TRANSPORTATION	STATE OF CONNECTICUT DEPARTMENT OF TRANSPORTATION LICENSED PROFESSIONAL ENGINEER	MAINTENANCE AND PROTECTION OF TRAFFIC	SHEET NO. 05.03	

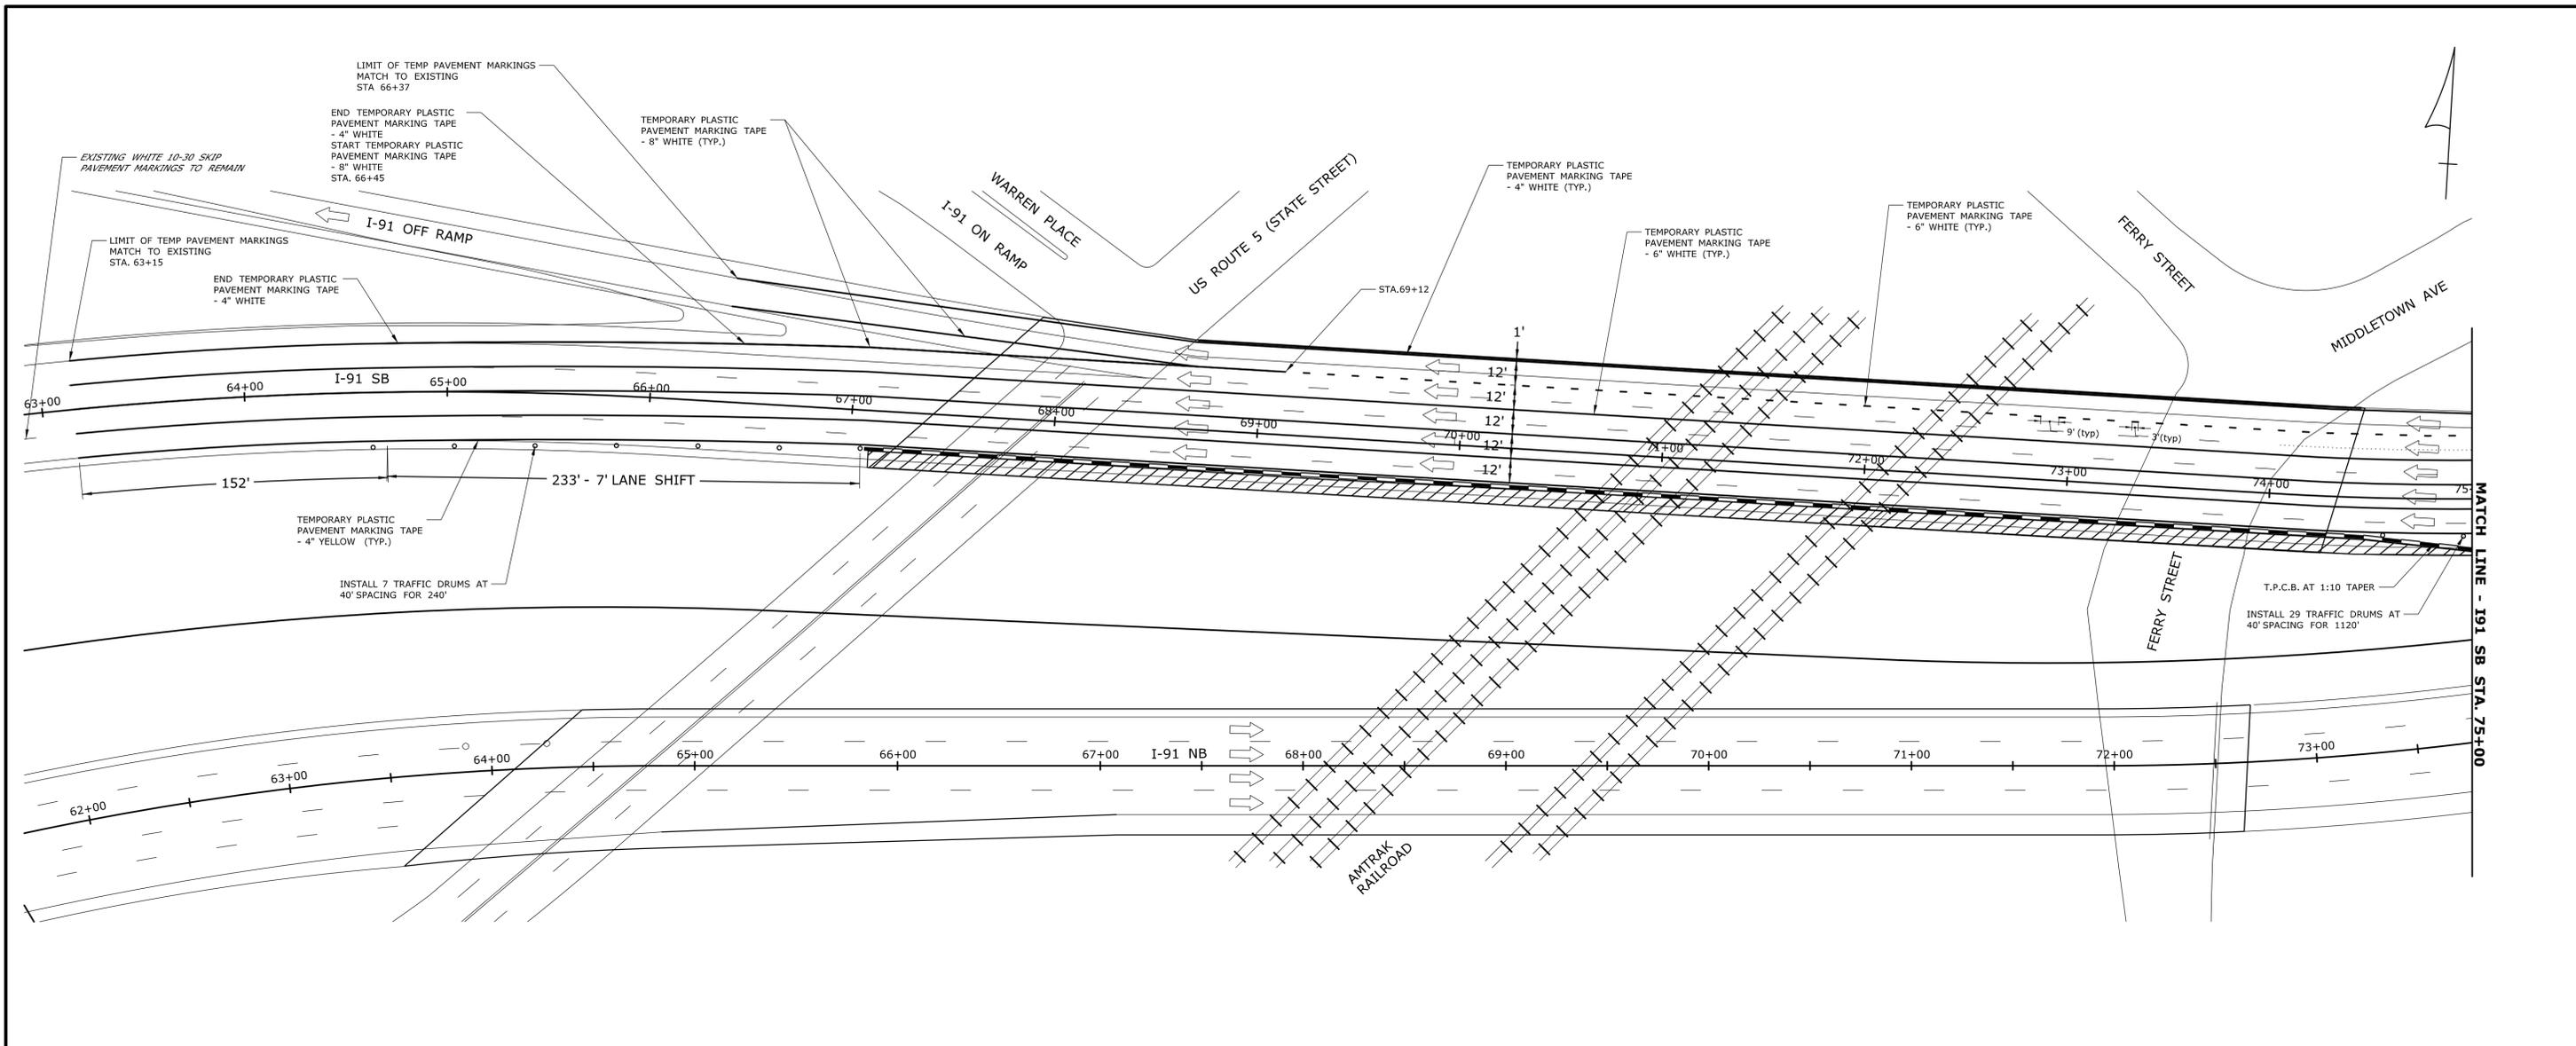

SB LEFT SHOULDER CLOSURE

- NOTES:**
- SEE MPT-02 FOR NOTES

- LEGEND:**
- TEMPORARY PRECAST BARRIER CURB
 - TRAFFIC DRUM
 - IMPACT ATTENUATOR (DESIGNED FOR 65 MPH)
 - TRAVEL LANE
 - WORK AREA

REV.	DATE	REVISION DESCRIPTION	SHEET NO.
-	-	-	-
-	-	-	-
-	-	-	-
-	-	-	-
-	-	-	-
-	-	-	-

THE INFORMATION, INCLUDING ESTIMATED QUANTITIES OF WORK, SHOWN ON THESE SHEETS IS BASED ON LIMITED INVESTIGATIONS BY THE STATE AND IS IN NO WAY WARRANTED TO INDICATE THE CONDITIONS OF ACTUAL QUANTITIES OF WORK WHICH WILL BE REQUIRED.

Plotted Date: 12/23/2013

DESIGNER/DRAFTER:
JLB

CHECKED BY:
MWD

SCALE IN FEET
0 40 80
SCALE 1"=40'



SIGNATURE/BLOCK:

STATE OF CONNECTICUT
LICENSED PROFESSIONAL ENGINEER

PROJECT TITLE:
**REHABILITATION OF BRIDGE
I-91 NB & SB OVER US 5,
AMTRAK & FERRY STREET**


TOWN:
NEW HAVEN

DRAWING TITLE:
**MAINTENANCE AND
PROTECTION OF TRAFFIC**


PROJECT NO.
092-0612

DRAWING NO.
MPT-04

SHEET NO.
05.04

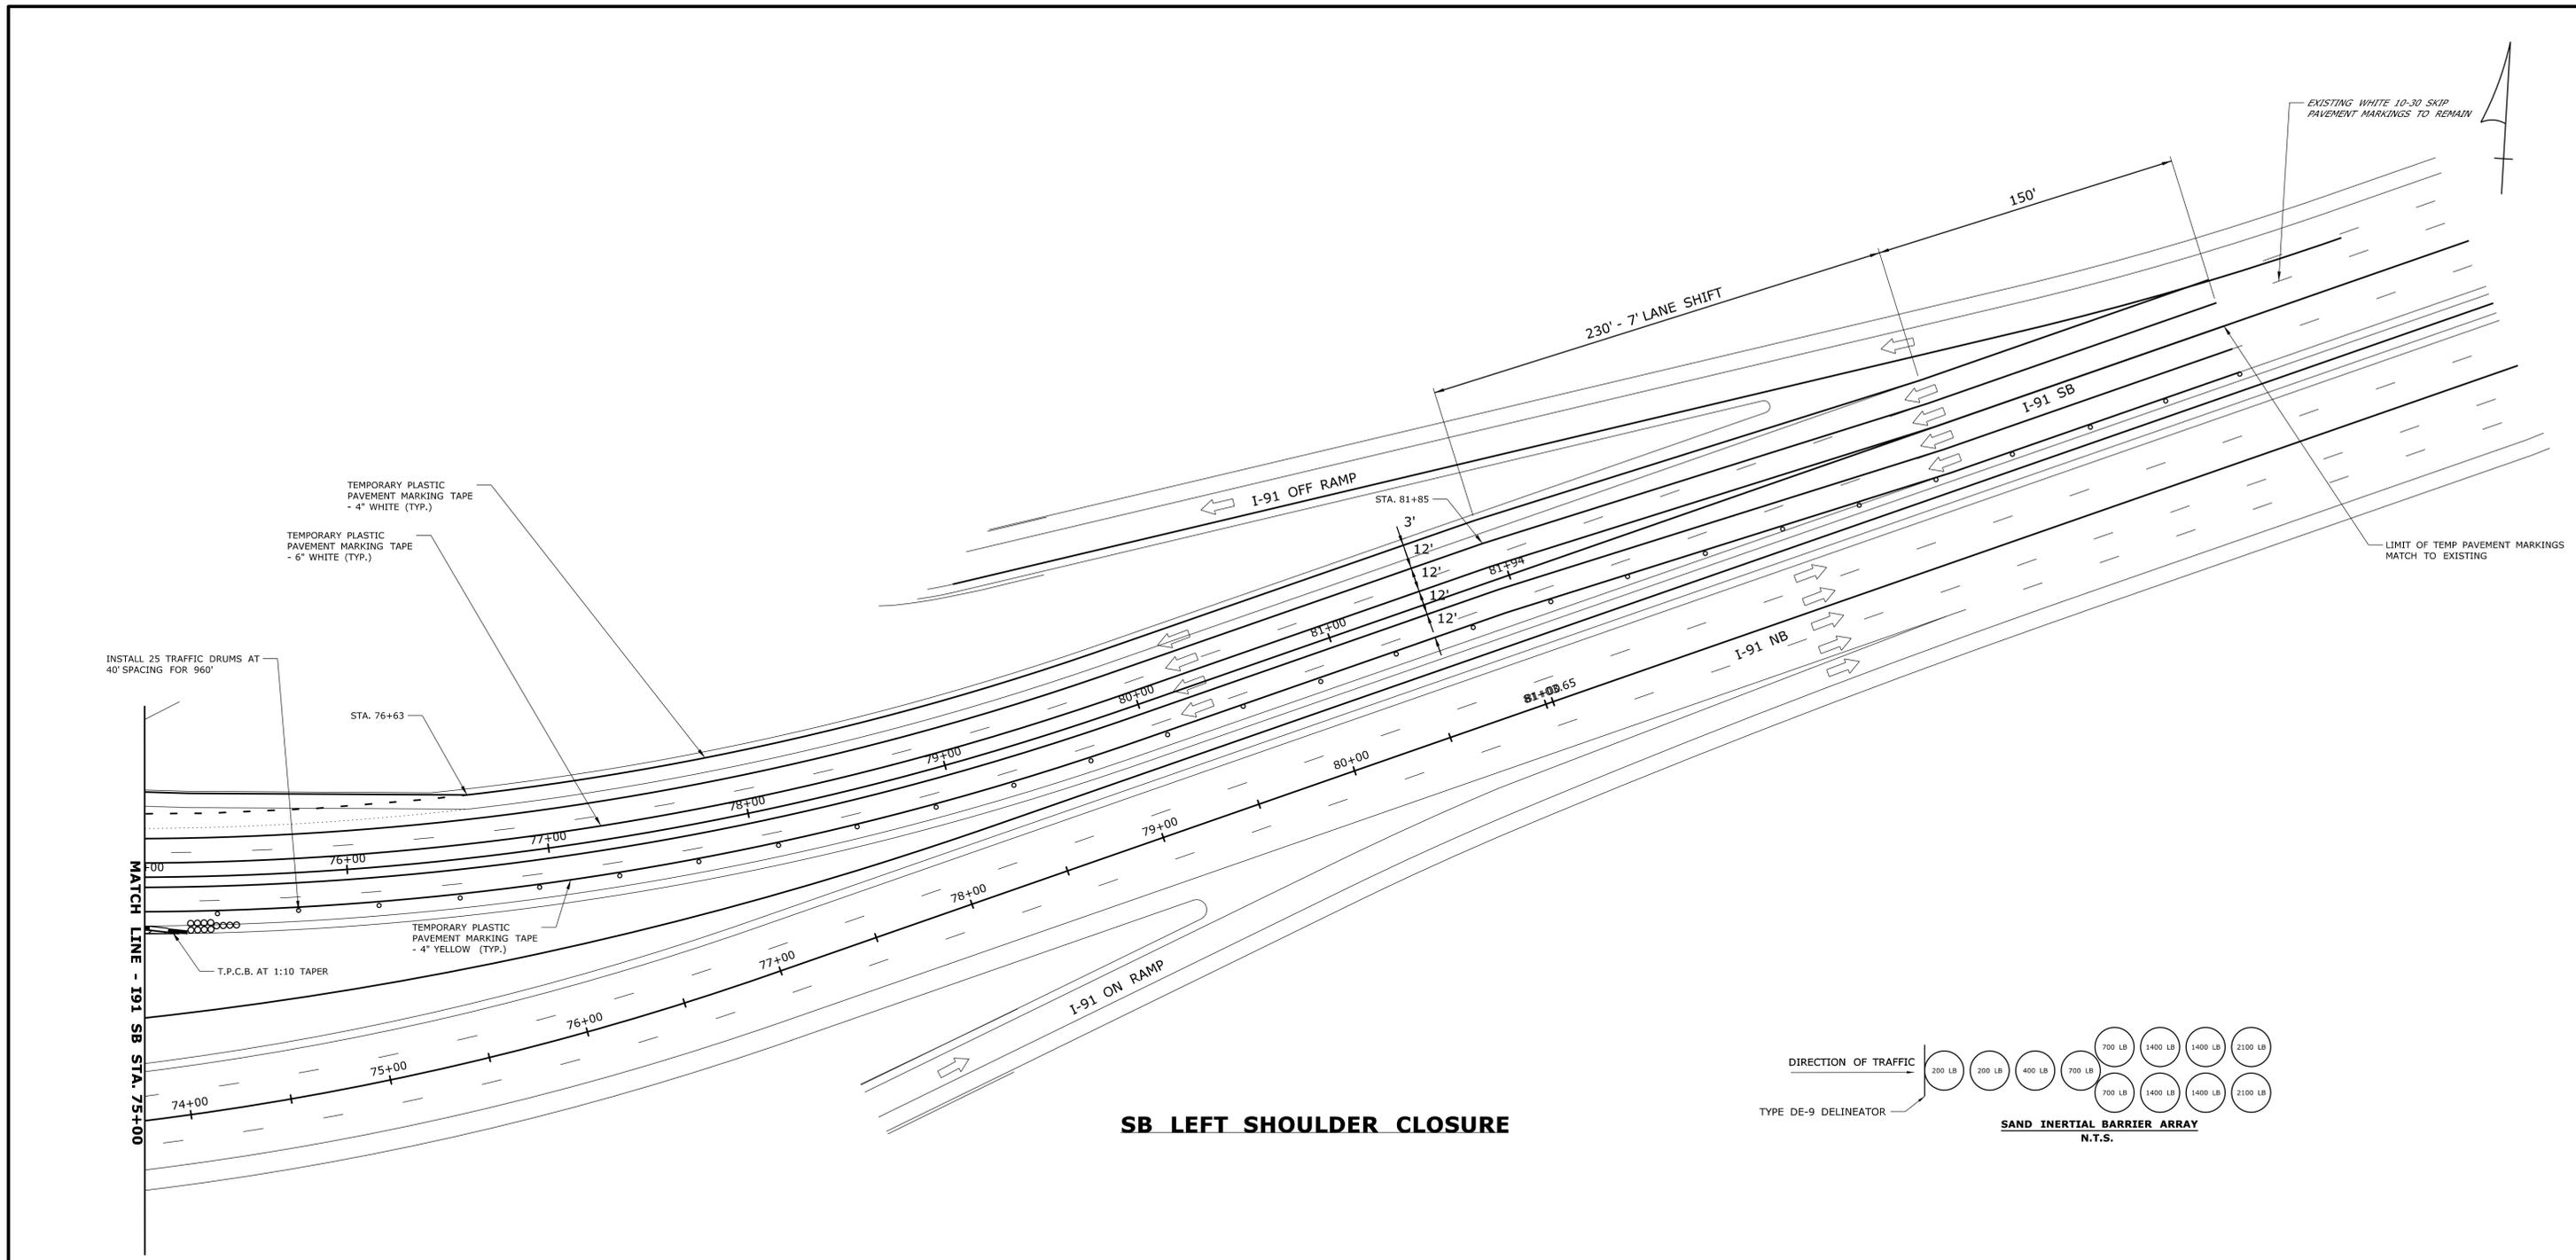


SB LEFT SHOULDER CLOSURE

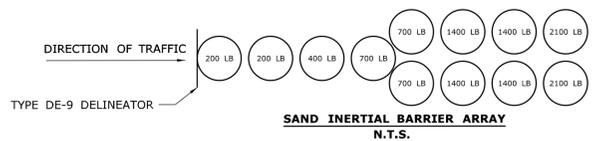


- LEGEND:**
- TEMPORARY PRECAST BARRIER CURB
 - TRAFFIC DRUM
 - IMPACT ATTENUATOR (DESIGNED FOR 65 MPH)
 - TRAVEL LANE
 - WORK AREA

NOTES:
 1. SEE MPT-02 FOR NOTES

THE INFORMATION, INCLUDING ESTIMATED QUANTITIES OF WORK, SHOWN ON THESE SHEETS IS BASED ON LIMITED INVESTIGATIONS BY THE STATE AND IS IN NO WAY WARRANTED TO INDICATE THE CONDITIONS OF ACTUAL QUANTITIES OF WORK WHICH WILL BE REQUIRED. Plotted Date: 12/23/2013		DESIGNER/DRAFTER: JLB CHECKED BY: MWD SCALE IN FEET 0 40 80 SCALE 1"=40'	STATE OF CONNECTICUT DEPARTMENT OF TRANSPORTATION Signature/Block:	PROJECT TITLE: REHABILITATION OF BRIDGE I-91 NB & SB OVER US 5, AMTRAK & FERRY STREET	TOWN: NEW HAVEN	PROJECT NO. 092-0612 DRAWING NO. MPT-05 SHEET NO. 05.05
REV.	DATE	REVISION DESCRIPTION	SHEET NO.			

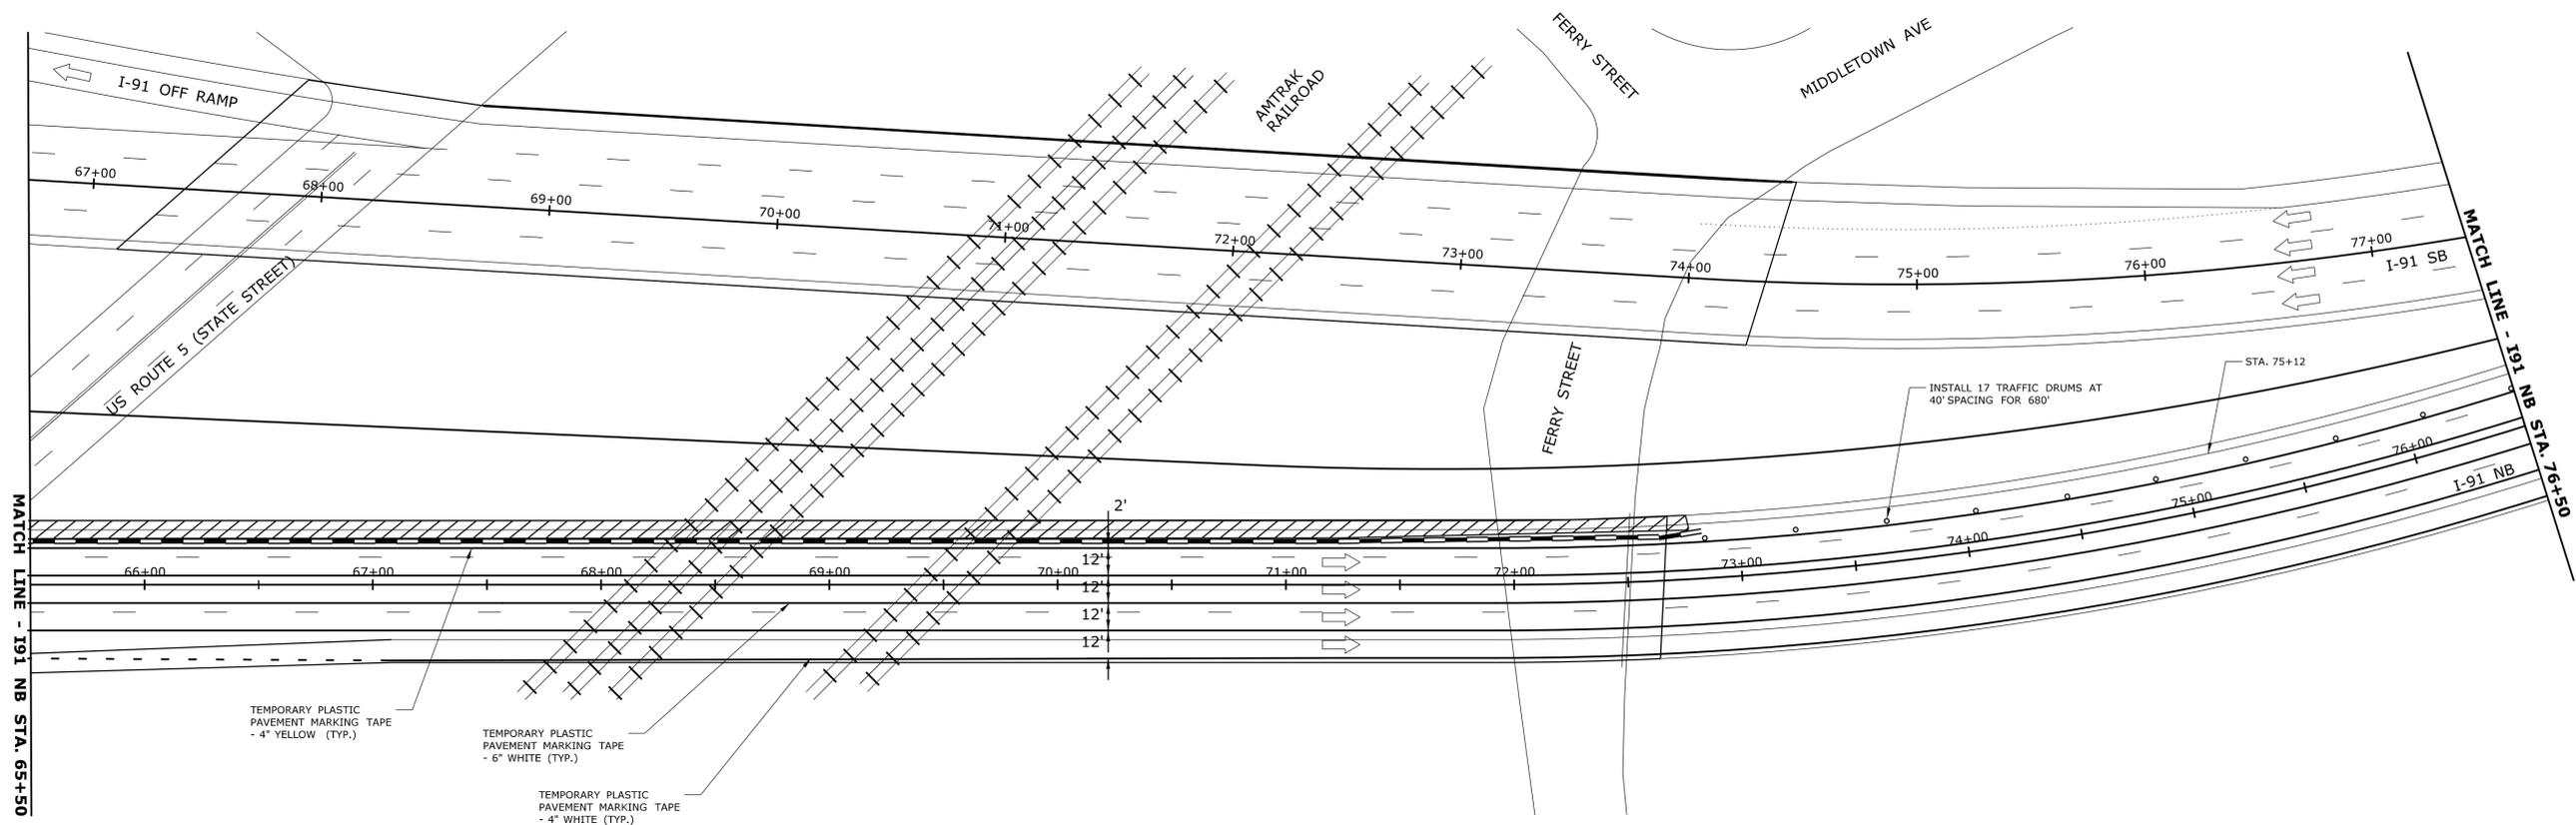

NB LEFT SHOULDER CLOSURE

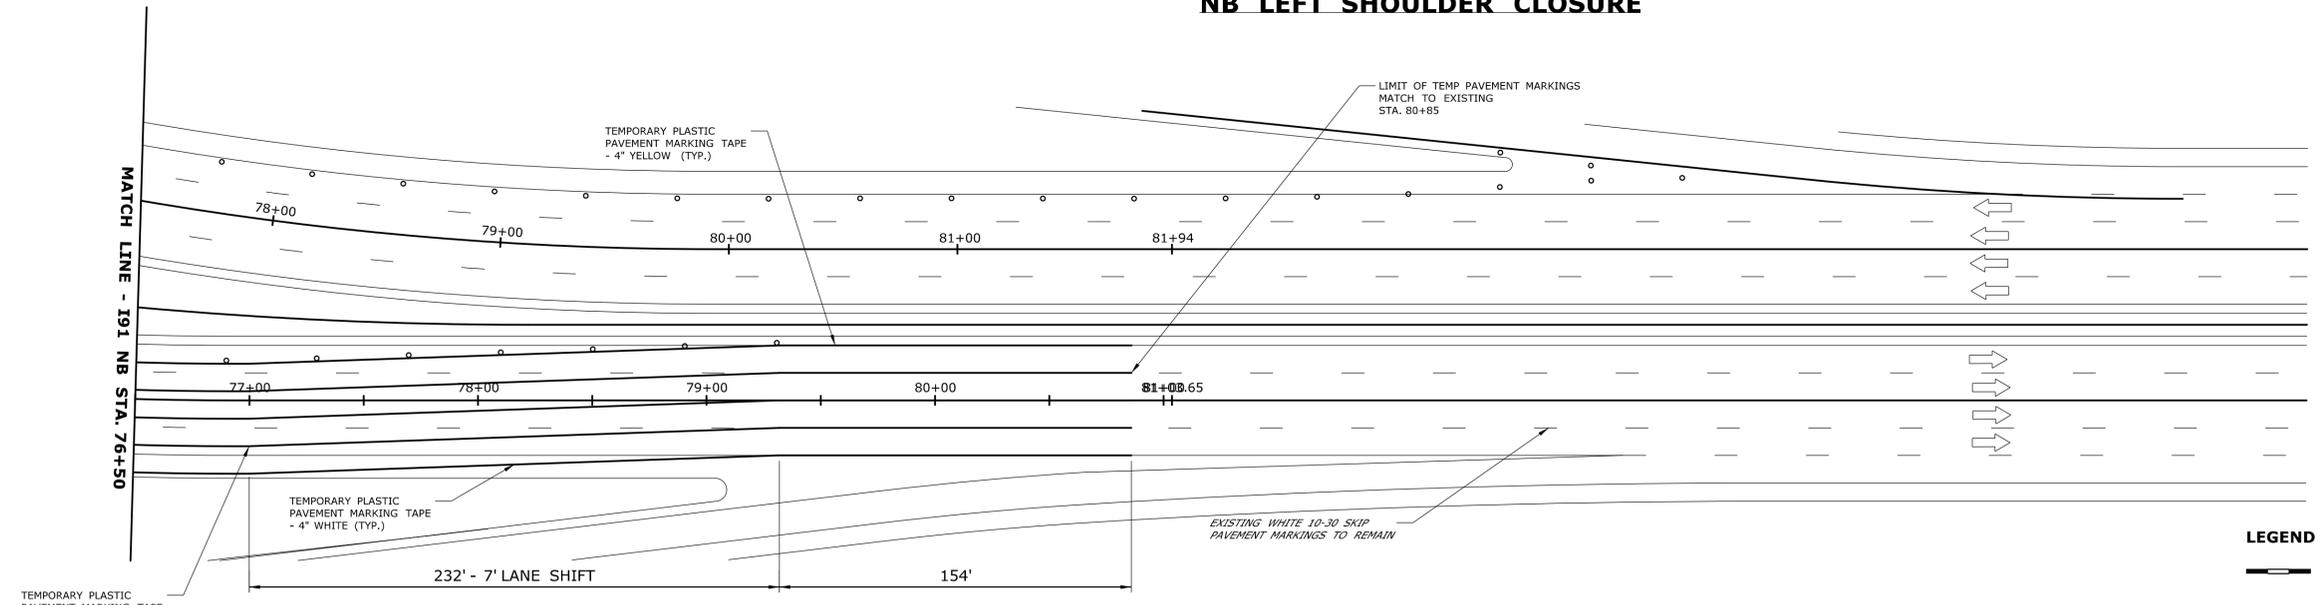

NB LEFT SHOULDER CLOSURE

- LEGEND:**
- TEMPORARY PRECAST BARRIER CURB
 - TRAFFIC DRUM
 - IMPACT ATTENUATOR (DESIGNED FOR 65 MPH)
 - TRAVEL LANE
 - WORK AREA

NOTES:
1. SEE MPT-02 FOR NOTES

REV.	DATE	REVISION DESCRIPTION	SHEET NO.
-	-	-	-
-	-	-	-
-	-	-	-
-	-	-	-
-	-	-	-
-	-	-	-


THE INFORMATION, INCLUDING ESTIMATED QUANTITIES OF WORK, SHOWN ON THESE SHEETS IS BASED ON LIMITED INVESTIGATIONS BY THE STATE AND IS IN NO WAY WARRANTED TO INDICATE THE CONDITIONS OF ACTUAL QUANTITIES OF WORK WHICH WILL BE REQUIRED.

Plotted Date: 12/23/2013

DESIGNER/DRAFTER:
JLB

CHECKED BY:
MWD

SCALE IN FEET
0 40 80
SCALE 1"=40'

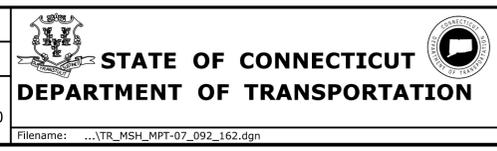

SIGNATURE/BLOCK:

PROJECT TITLE:
REHABILITATION OF BRIDGE I-91 NB & SB OVER US 5, AMTRAK & FERRY STREET


TOWN: **NEW HAVEN**

DRAWING TITLE:
MAINTENANCE AND PROTECTION OF TRAFFIC

PROJECT NO.: **092-0612**


DRAWING NO.: **MPT-07**

SHEET NO.: **05.07**

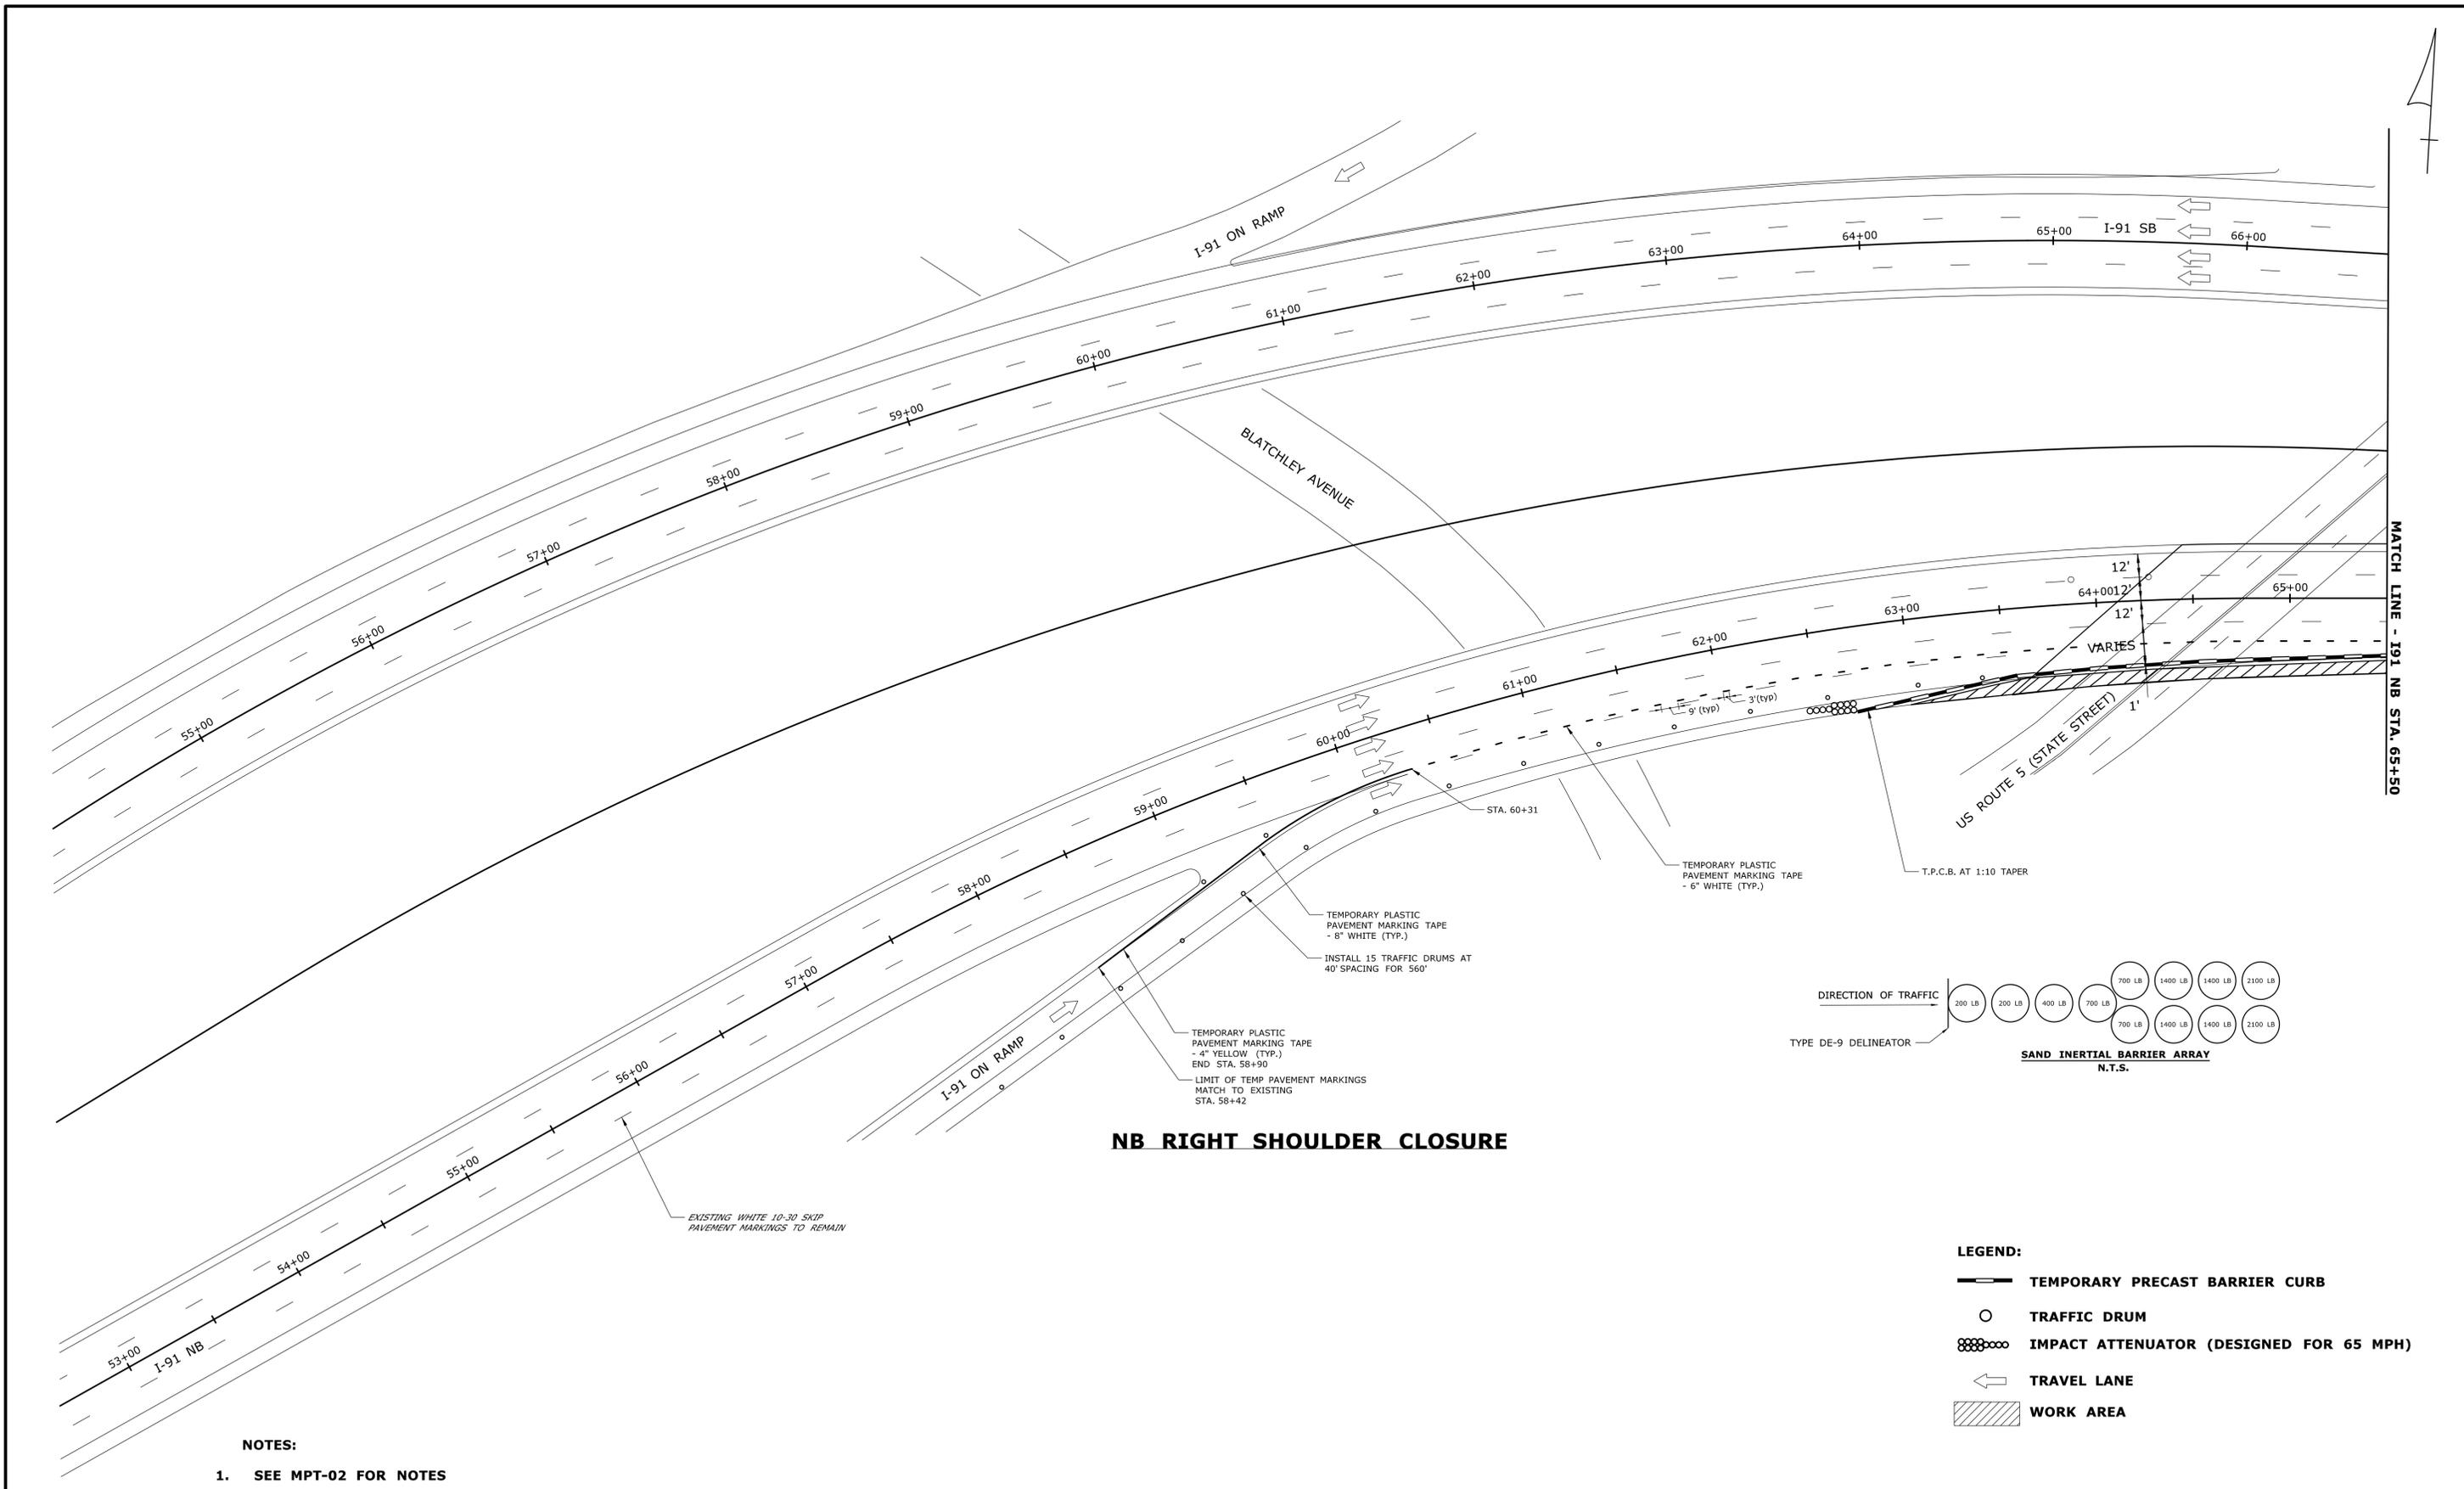

NB RIGHT SHOULDER CLOSURE

NOTES:
 1. SEE MPT-02 FOR NOTES

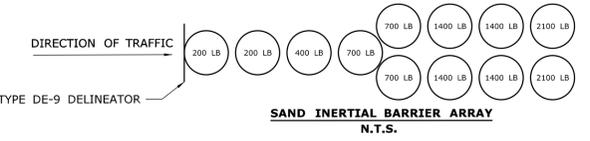

- LEGEND:**
- TEMPORARY PRECAST BARRIER CURB
 - TRAFFIC DRUM
 - IMPACT ATTENUATOR (DESIGNED FOR 65 MPH)
 - TRAVEL LANE
 - WORK AREA

REV.	DATE	REVISION DESCRIPTION	SHEET NO.
-	-	-	-
-	-	-	-
-	-	-	-
-	-	-	-
-	-	-	-
-	-	-	-

THE INFORMATION, INCLUDING ESTIMATED QUANTITIES OF WORK, SHOWN ON THESE SHEETS IS BASED ON LIMITED INVESTIGATIONS BY THE STATE AND IS IN NO WAY WARRANTED TO INDICATE THE CONDITIONS OF ACTUAL QUANTITIES OF WORK WHICH WILL BE REQUIRED.

Plotted Date: 12/23/2013

DESIGNER/DRAFTER:
JLB

CHECKED BY:
MWD

SCALE IN FEET
 0 40 80
 SCALE 1"=40'

STATE OF CONNECTICUT
 DEPARTMENT OF TRANSPORTATION

Signature/Block: [Signature]

PROJECT TITLE:
**REHABILITATION OF BRIDGE
 I-91 NB & SB OVER US 5,
 AMTRAK & FERRY STREET**


TOWN:
NEW HAVEN

DRAWING TITLE:
**MAINTENANCE AND
 PROTECTION OF TRAFFIC**

PROJECT NO.
092-0612

DRAWING NO.
MPT-08

SHEET NO.
05.08

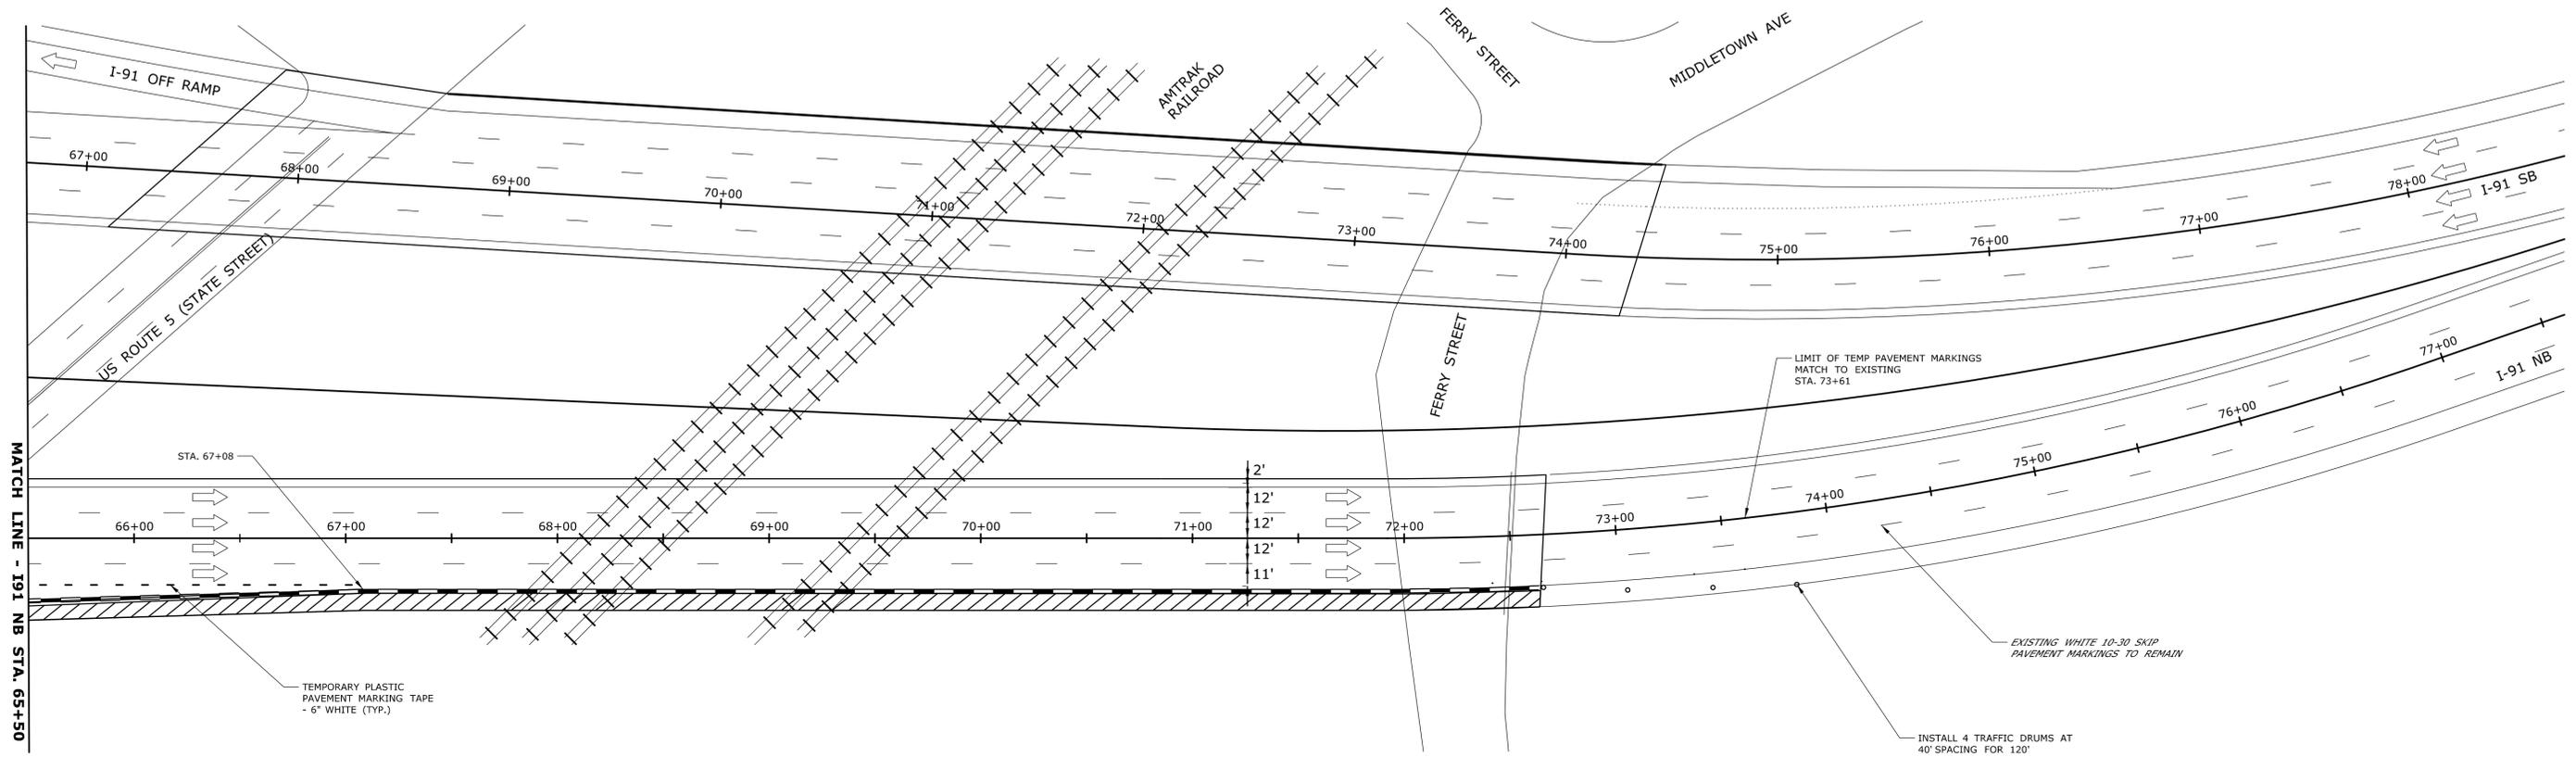


NB RIGHT SHOULDER CLOSURE

- LEGEND:**
- TEMPORARY PRECAST BARRIER CURB
 - TRAFFIC DRUM
 - IMPACT ATTENUATOR (DESIGNED FOR 65 MPH)
 - TRAVEL LANE
 - WORK AREA


- NOTES:**
- SEE MPT-02 FOR NOTES

THE INFORMATION, INCLUDING ESTIMATED QUANTITIES OF WORK, SHOWN ON THESE SHEETS IS BASED ON LIMITED INVESTIGATIONS BY THE STATE AND IS IN NO WAY WARRANTED TO INDICATE THE CONDITIONS OF ACTUAL QUANTITIES OF WORK WHICH WILL BE REQUIRED.		DESIGNER/DRAFTER: JLB		SIGNATURE/ BLOCK: 	PROJECT TITLE: REHABILITATION OF BRIDGE I-91 NB & SB OVER US 5, AMTRAK & FERRY STREET	TOWN: NEW HAVEN	PROJECT NO. 092-0612
CHECKED BY: MWD	SCALE IN FEET SCALE 1"=40'	DRAWING NO. MPT-09					
REV. DATE REVISION DESCRIPTION SHEET NO.	Plotted Date: 12/23/2013	FILENAME: ...TR_MSH_MPT-09_092_162.dgn	DRAWING TITLE: MAINTENANCE AND PROTECTION OF TRAFFIC		SHEET NO. 05.09		

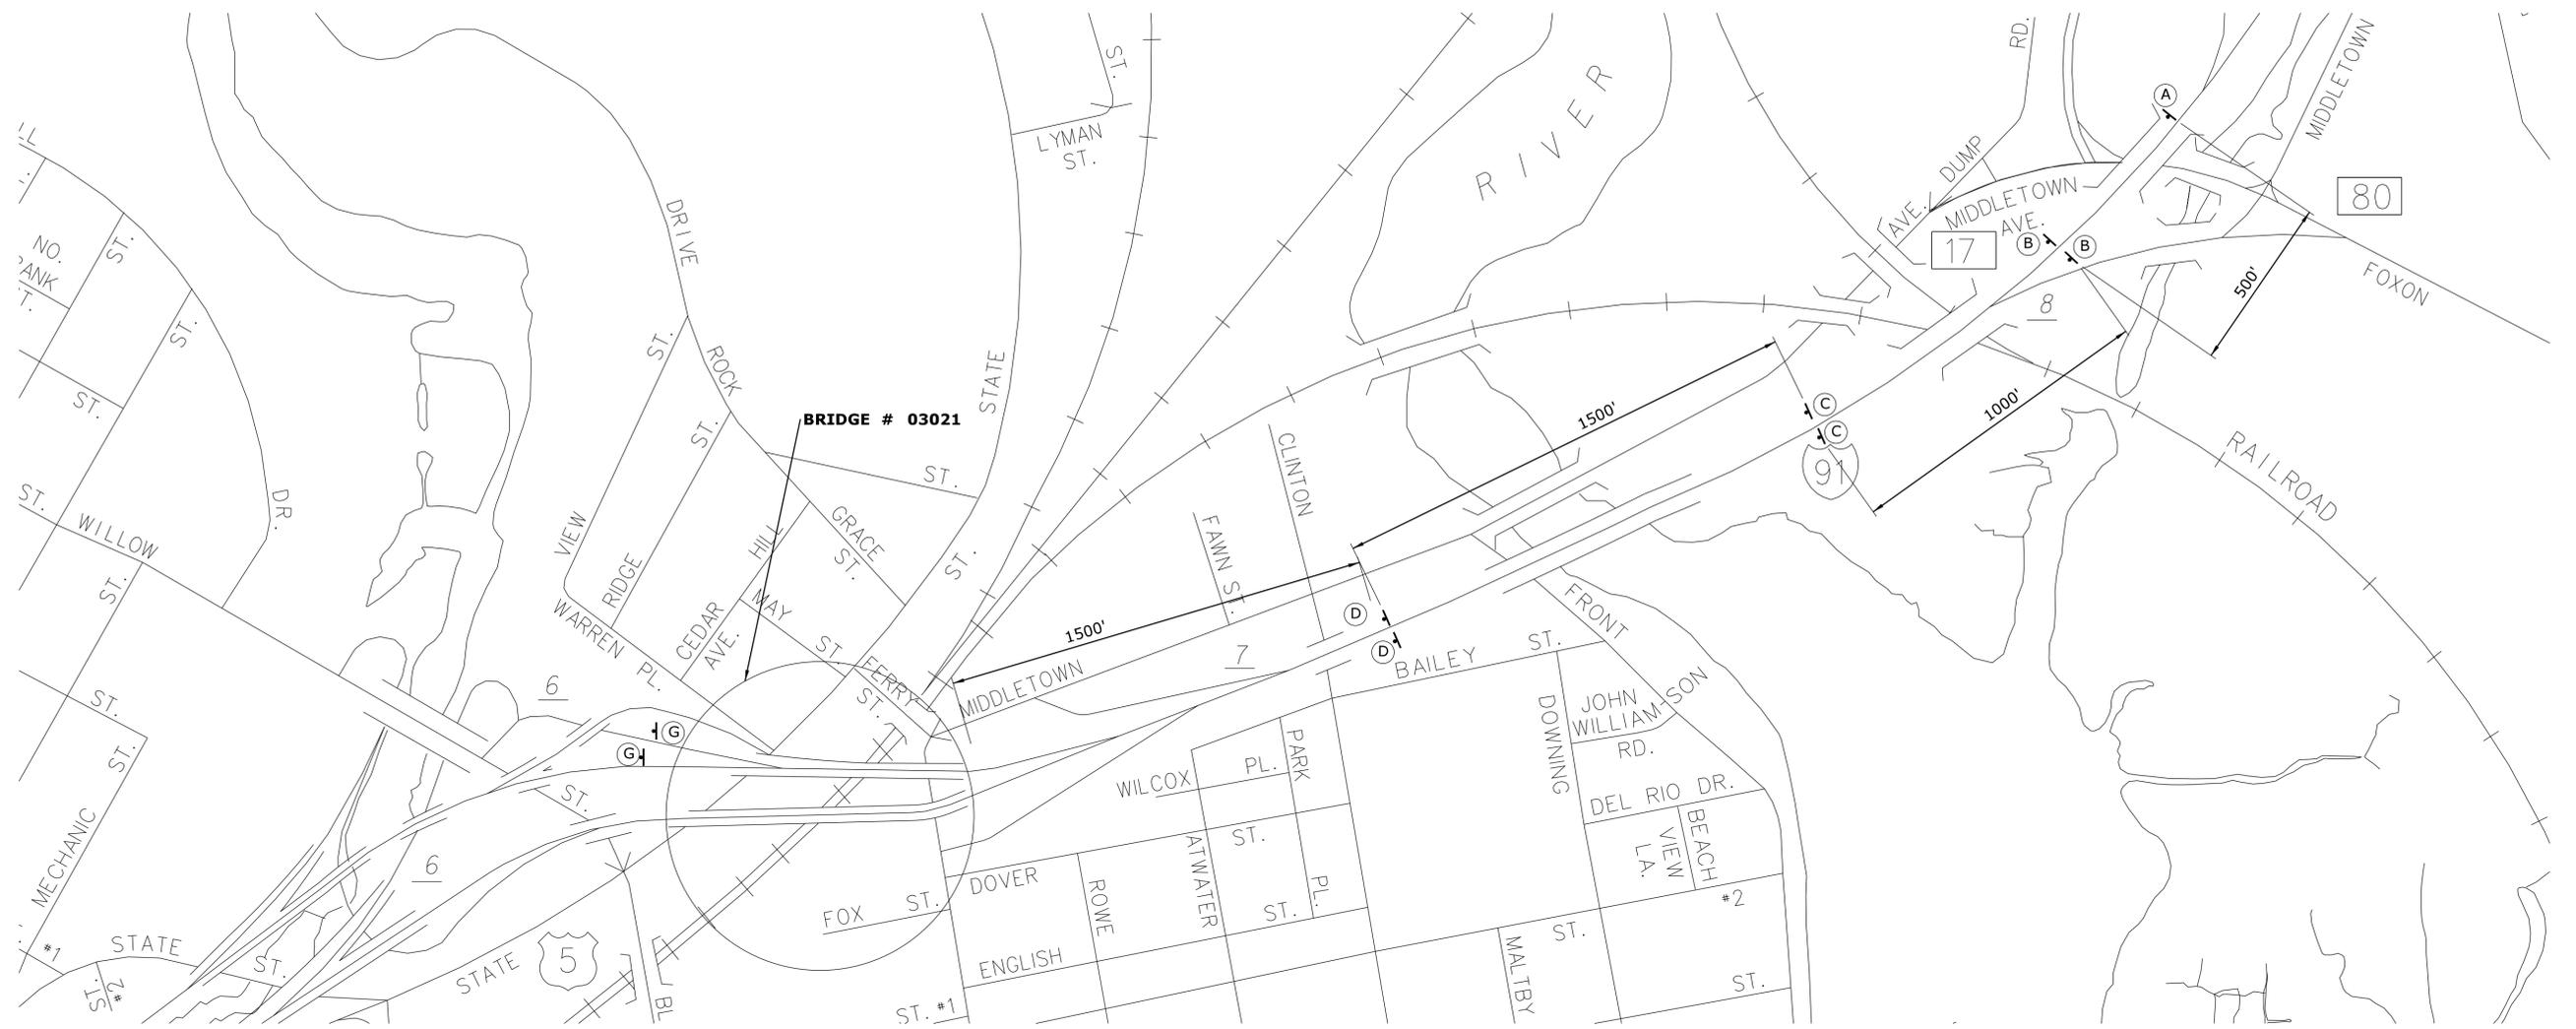

ADVANCED WARNING SIGN LAYOUT - SOUTHBOUND
SCALE = 1"=300'

SIGNING LEGEND:

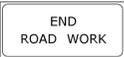- (A) **INSTALL SERIES 16E SIGN** 
- (B) **INSTALL 31-1906 POST MOUNTED** 
- (C) **INSTALL 80-9604 POST MOUNTED** 
- (D) **INSTALL 80-995 POST MOUNTED** 
- (G) **INSTALL 80-9612 POST MOUNTED** 

LEGEND:

 **POST MOUNTED SIGN**

NOTES:

1. SEE MPT-02 FOR NOTES

REV.	DATE	REVISION DESCRIPTION	SHEET NO.
-	-	-	-
-	-	-	-
-	-	-	-
-	-	-	-
-	-	-	-
-	-	-	-

THE INFORMATION, INCLUDING ESTIMATED QUANTITIES OF WORK, SHOWN ON THESE SHEETS IS BASED ON LIMITED INVESTIGATIONS BY THE STATE AND IS IN NO WAY WARRANTED TO INDICATE THE CONDITIONS OF ACTUAL QUANTITIES OF WORK WHICH WILL BE REQUIRED.

Plotted Date: 12/23/2013

DESIGNER/DRAFTER:
JLB

CHECKED BY:
MWD

SCALE AS NOTED


STATE OF CONNECTICUT
DEPARTMENT OF TRANSPORTATION

Filename: ...TR_MSH_MPT-10_092_162.dgn

SIGNATURE/BLOCK:



PROJECT TITLE:
REHABILITATION OF BRIDGE I-91 NB & SB OVER US 5, AMTRAK & FERRY STREET


TOWN:
NEW HAVEN

DRAWING TITLE:
ADVANCED WARNING SIGN LOCATION PLAN

PROJECT NO.
092-0612


DRAWING NO.
MPT-10

SHEET NO.
05.10

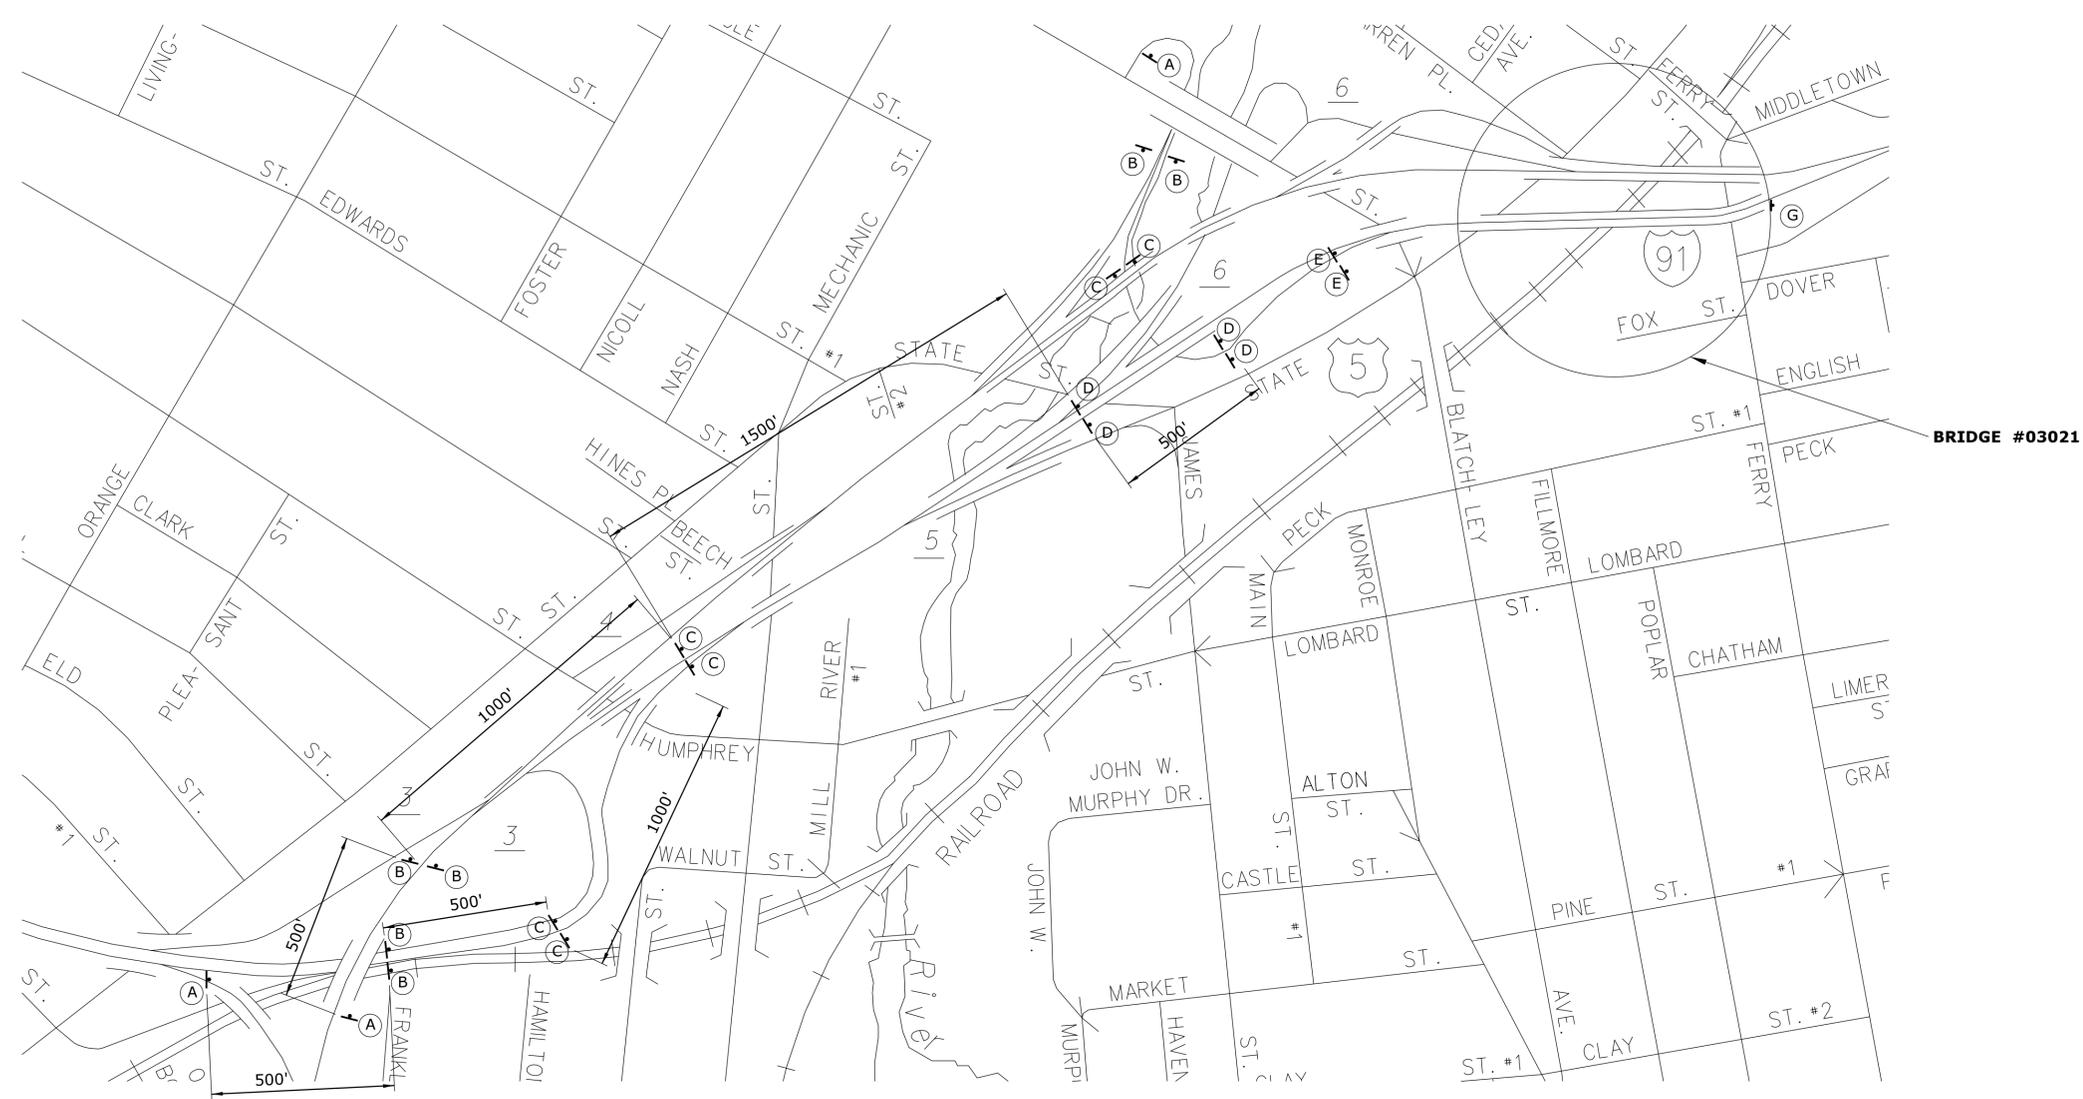

ADVANCED WARNING SIGN LAYOUT - NORTHBOUND
SCALE = 1"=300'

SIGNING LEGEND:

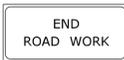- (A) INSTALL SERIES 16E SIGN**  **(E) INSTALL 80-9612 POST MOUNTED** 
- (B) INSTALL 31-1906 POST MOUNTED**  **(G) INSTALL 80-9612 POST MOUNTED** 
- (C) INSTALL 80-9604 POST MOUNTED** 
- (D) INSTALL 80-995 POST MOUNTED** 


LEGEND:

 **POST MOUNTED SIGN**


NOTES:

1. SEE MPT-02 FOR NOTES

DESIGNER/DRAFTER: JLB	STATE OF CONNECTICUT DEPARTMENT OF TRANSPORTATION	SIGNATURE/ BLOCK:	PROJECT TITLE: REHABILITATION OF BRIDGE I-91 NB & SB OVER US 5, AMTRAK & FERRY STREET	TOWN: NEW HAVEN	PROJECT NO. 092-0612		
CHECKED BY: MWD	SCALE AS NOTED			DRAWING TITLE: ADVANCED WARNING SIGN LOCATION PLAN	DRAWING NO. MPT-11		
REV. DATE REVISION DESCRIPTION SHEET NO.	Plotted Date: 12/23/2013	Filename: ...TR_MSH_MPT-11_092_162.dgn			SHEET NO. 05.11		

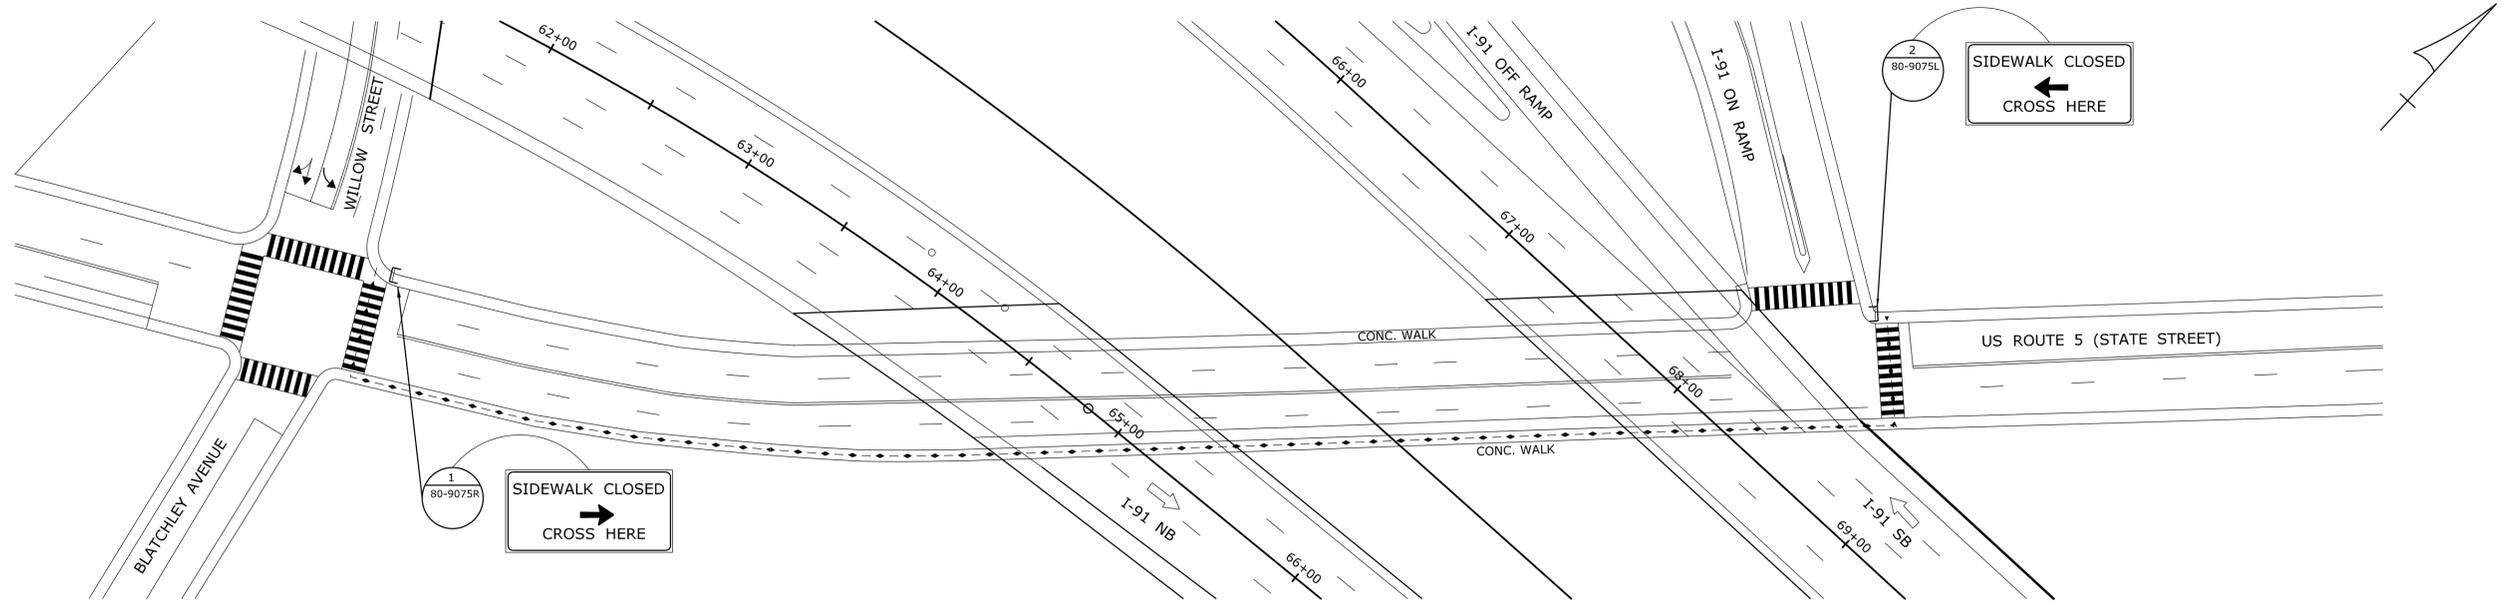

**WEST SIDEWALK CLOSURE
(NOT TO SCALE)**

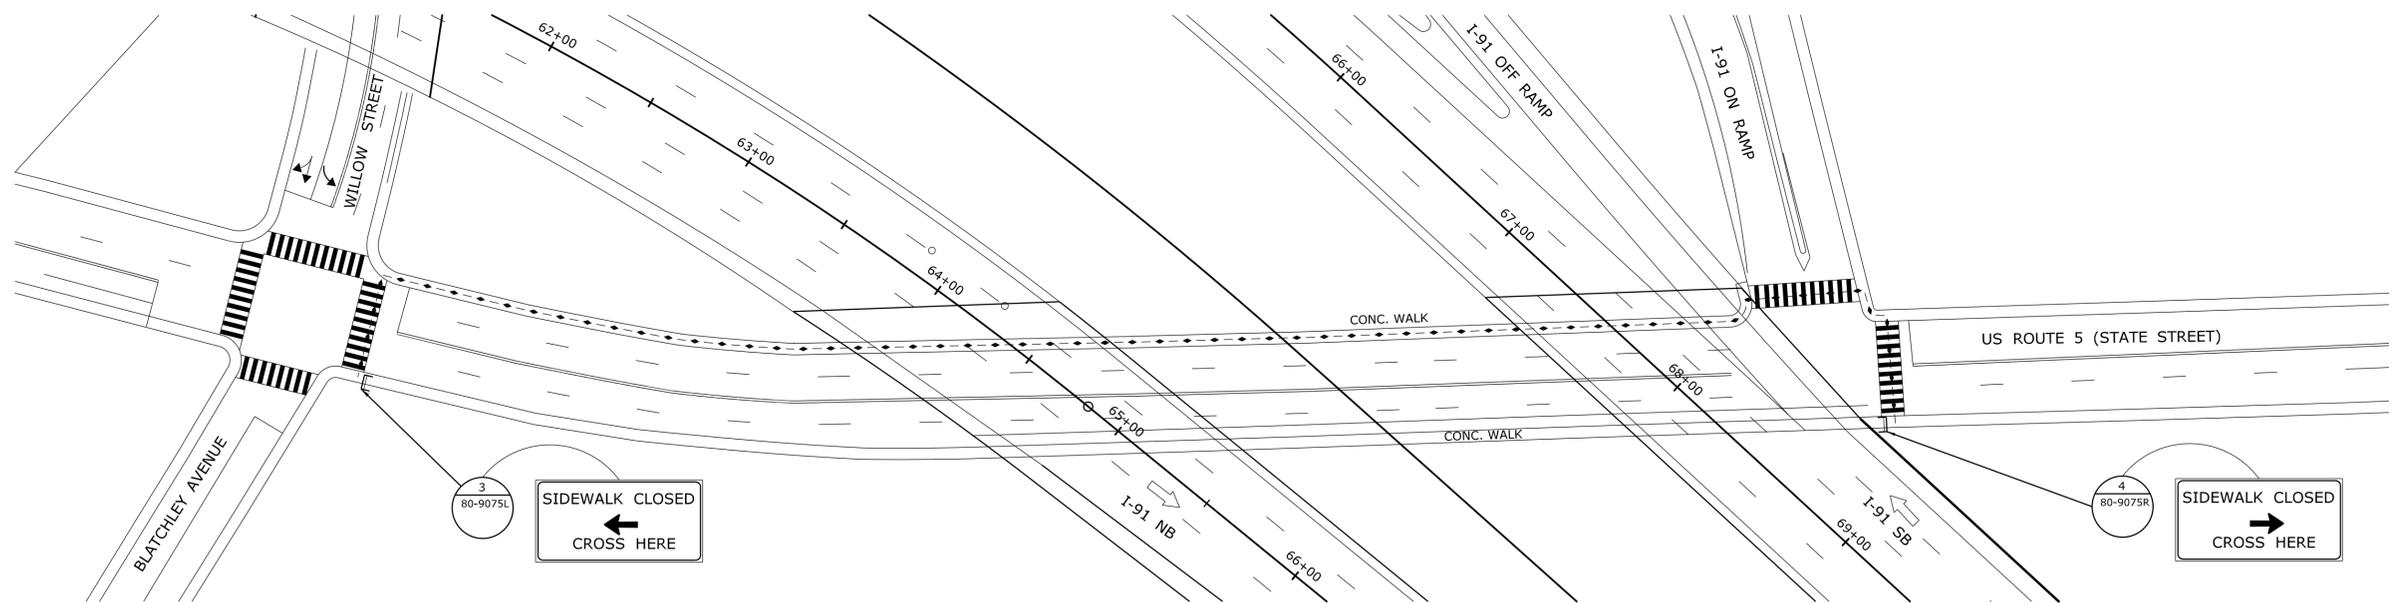

**EAST SIDEWALK CLOSURE
(NOT TO SCALE)**

NOTES:

- FOR LANE CLOSURE DETAILS USE DETAILS LOCATED IN ITEM #9701001 - MAINTANANCE AND PROTECTION OF TRAFFIC.
- SEE MPT-02 FOR NOTES.

LEGEND:

- TRAVEL DIRECTION
- TYPE III BARRICADE WITH SIGN
- PEDESTRIAN DETOUR ROUTE

THE INFORMATION, INCLUDING ESTIMATED QUANTITIES OF WORK, SHOWN ON THESE SHEETS IS BASED ON LIMITED INVESTIGATIONS BY THE STATE AND IS IN NO WAY WARRANTED TO INDICATE THE CONDITIONS OF ACTUAL QUANTITIES OF WORK WHICH WILL BE REQUIRED.		DESIGNER/DRAFTER: JLB CHECKED BY: MWD SCALE AS NOTED	<p>STATE OF CONNECTICUT DEPARTMENT OF TRANSPORTATION</p>	SIGNATURE/ BLOCK: 	PROJECT TITLE: REHABILITATION OF BRIDGE I-91 NB & SB OVER US 5, AMTRAK & FERRY STREET	TOWN: NEW HAVEN	PROJECT NO. 092-0612 DRAWING NO. MPT-12 SHEET NO. 05.12
REV.	DATE	REVISION DESCRIPTION	SHEET NO.	Plotted Date: 12/23/2013	Filename: ...TR_MSH_MPT-12_092_162.dgn		

