




MECHANICAL ROOM PLAN
SCALE: 1/4" = 1'-0"

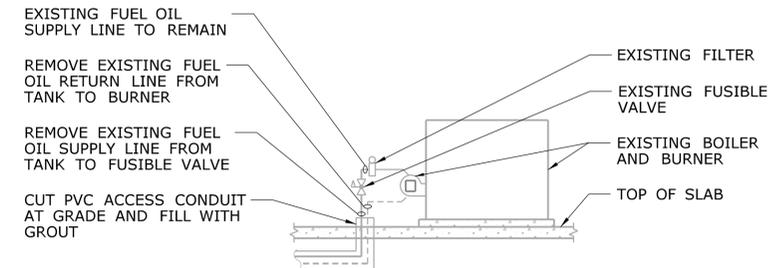

FUEL OIL PIPING REMOVAL DETAIL
NOT TO SCALE

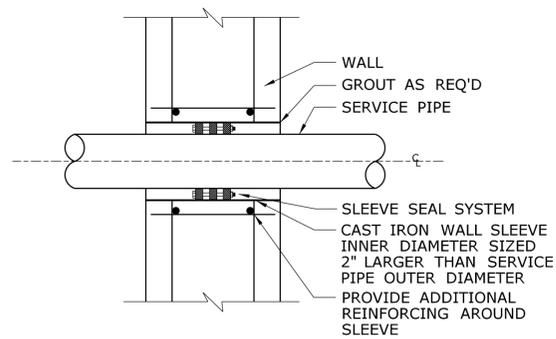

EXTERIOR WALL SLEEVE DETAIL
NOT TO SCALE

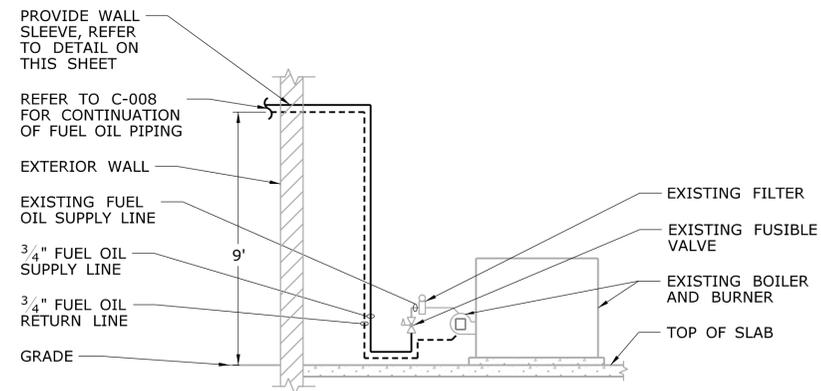

FUEL OIL PIPING DETAIL
NOT TO SCALE

REV.	DATE	REVISION DESCRIPTION	SHEET NO.

THE INFORMATION, INCLUDING ESTIMATED QUANTITIES OF WORK, SHOWN ON THESE SHEETS IS BASED ON LIMITED INVESTIGATIONS BY THE STATE AND IS IN NO WAY WARRANTED TO INDICATE THE CONDITIONS OF ACTUAL QUANTITIES OF WORK WHICH WILL BE REQUIRED.

DESIGNER/DRAFTER:
JSB
CHECKED BY:
JWW
SCALE AS NOTED


STATE OF CONNECTICUT
DEPARTMENT OF TRANSPORTATION

Filename: ...FD_MSH_MEC_0022_0105_M002.dgn

SIGNATURE/BLOCK:
OFFICE OF ENGINEERING
APPROVED BY: *[Signature]*

PROJECT TITLE:
CANTERBURY MAINTENANCE FACILITY TANK REPLACEMENT

TOWN:
CANTERBURY
DRAWING TITLE:
MECHANICAL ROOM PLAN & DETAILS

PROJECT NO.
22-105
DRAWING NO.
M-002
SHEET NO.
06.02