
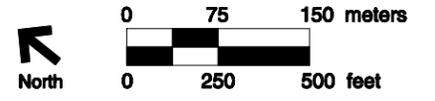


- Existing Limit of Pavement
- - - Existing Right of Way
- · - Proposed Limit of Pavement
- · - Proposed Right of Way
- - - Limits of Study Corridor
- - - Town Line
- [Blue Box] — New Alignment Bridge Over Existing Road
- [Purple Box] — Existing Road Bridge Over New Alignment

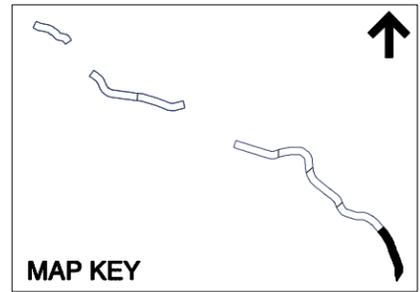

Route 2/2A/32

Environmental Impact Statement

Figure 2.2-18E
Route 2
Upgrade Planning Concept
Route 214 to I-95

MATCH LINE


Route 184


Route 2

I-95



NORTH STONINGTON

STONINGTON

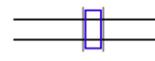- Existing Limit of Pavement
- - - Existing Right of Way
- Proposed Limit of Pavement
- - - Proposed Right of Way
- - - Limits of Study Corridor
- - - Town Line
-  New Alignment Bridge Over Existing Road
-  Existing Road Bridge Over New Alignment

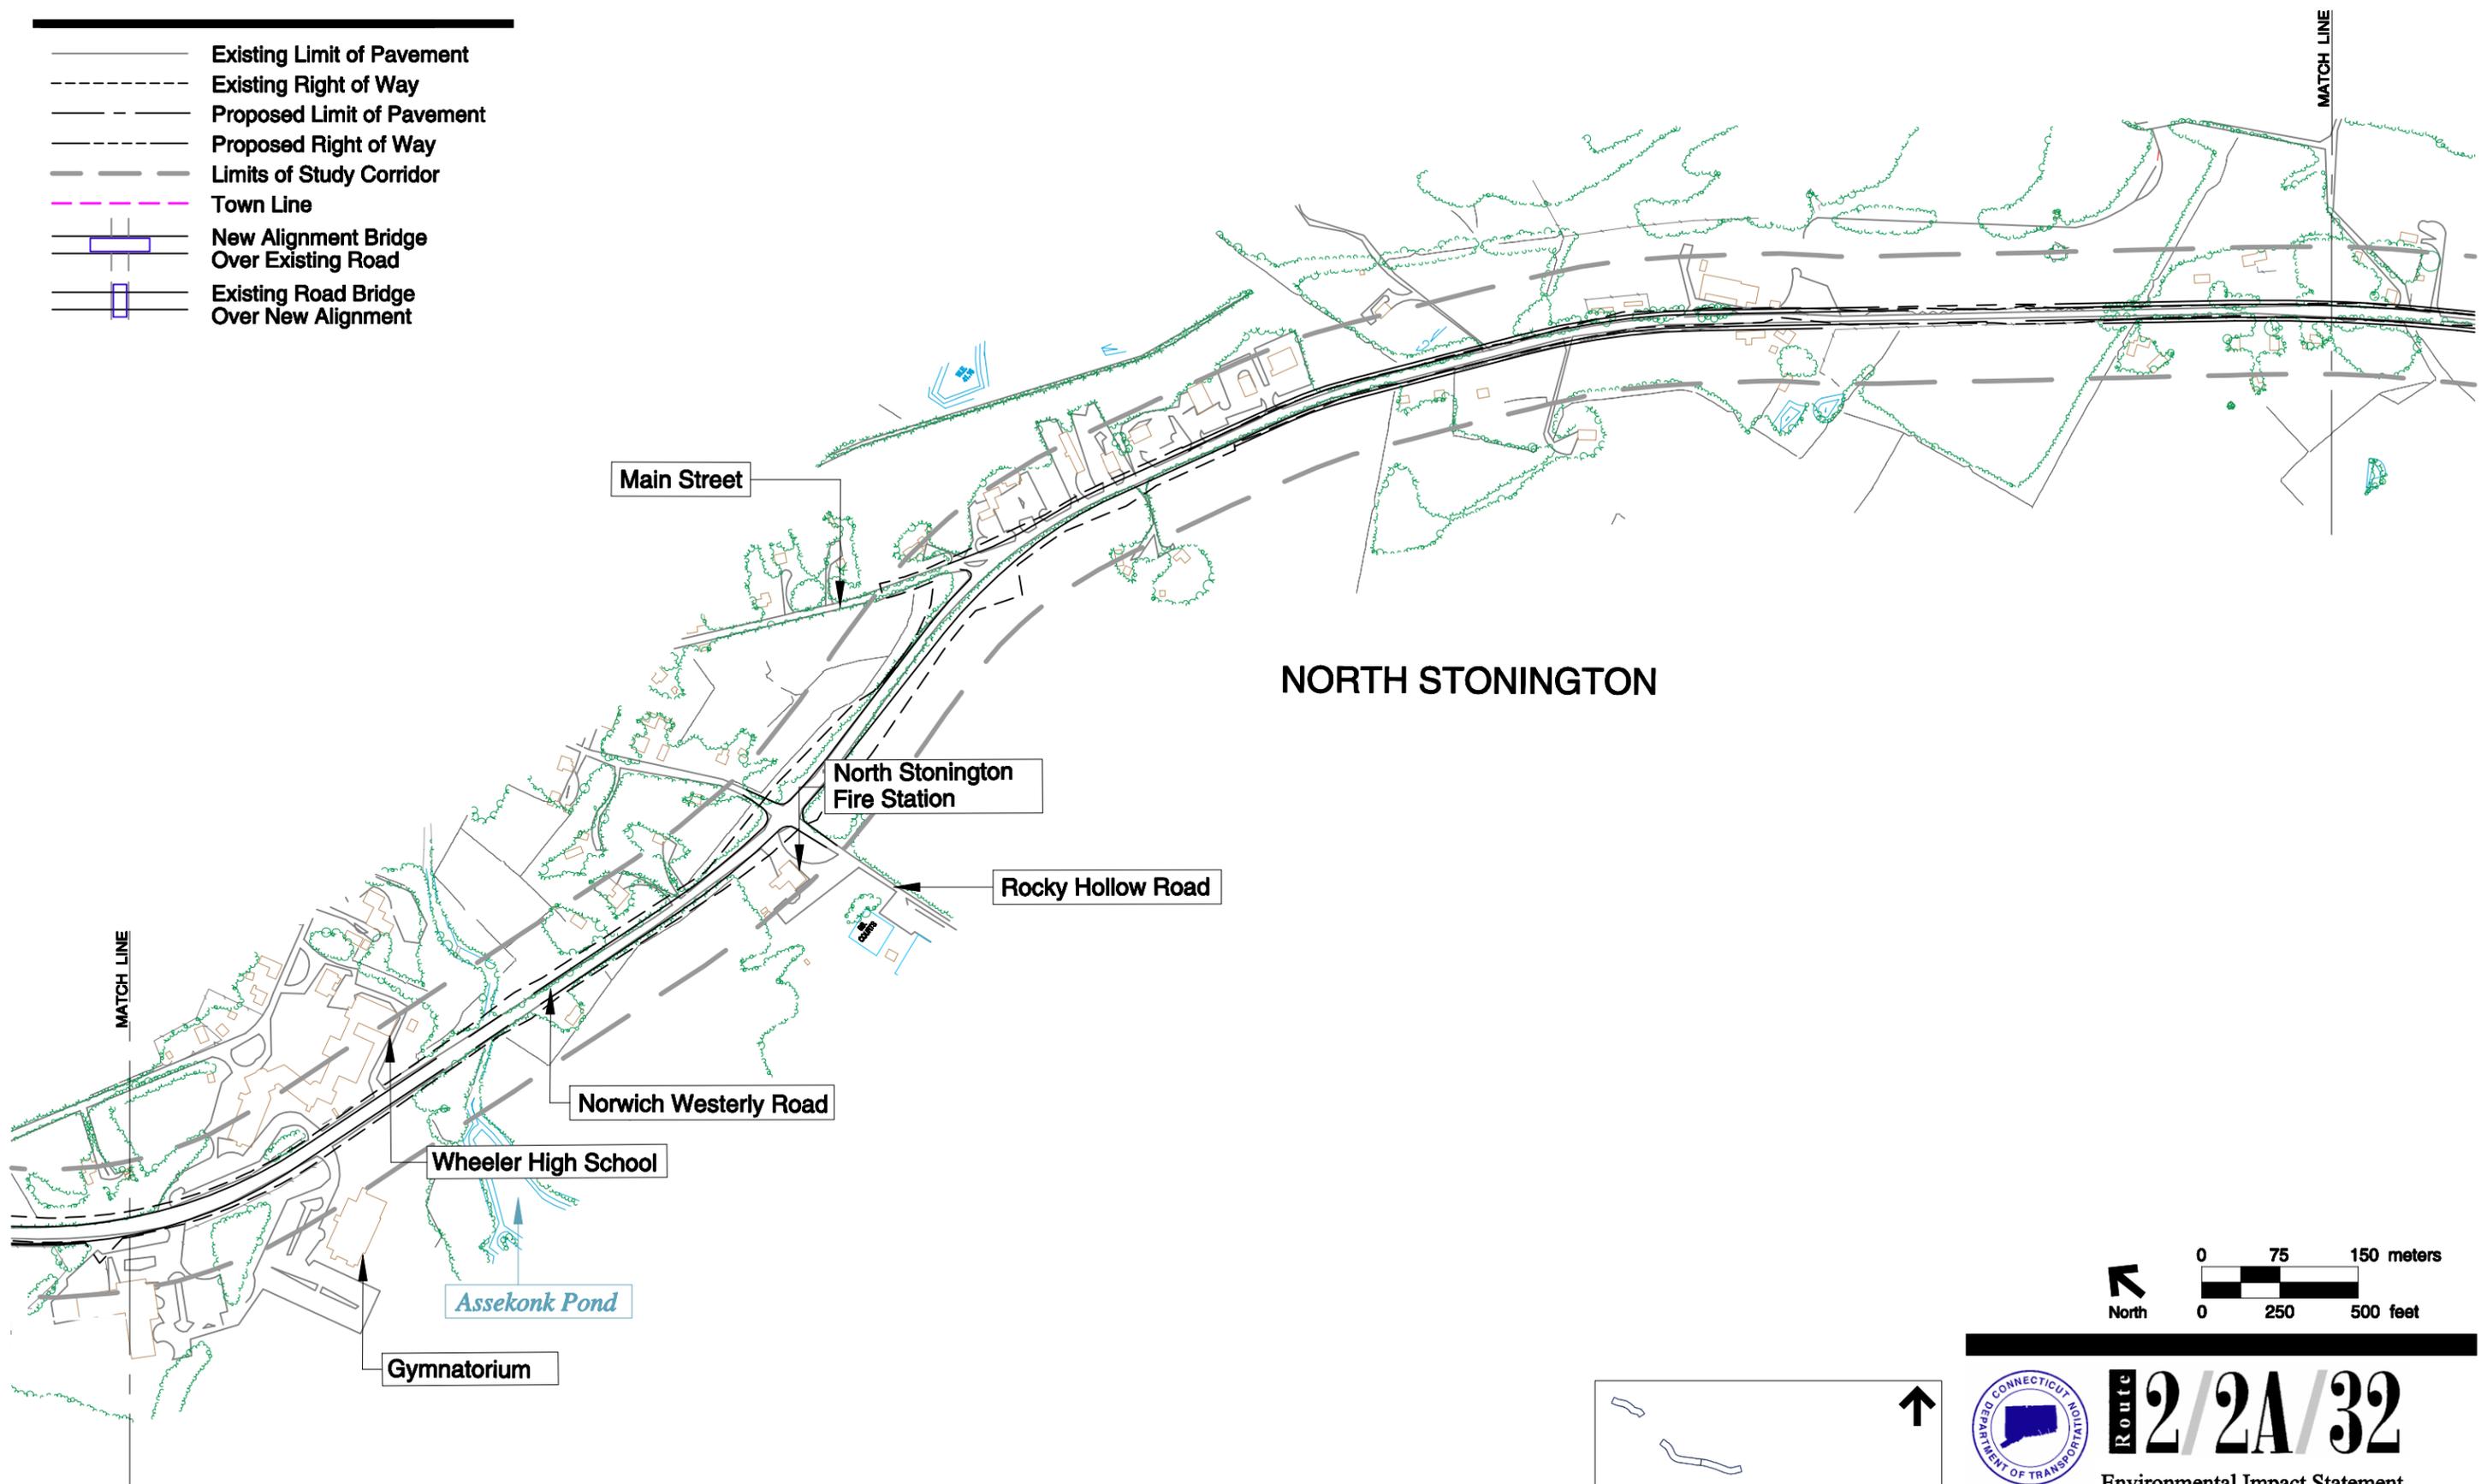



NORTH STONINGTON

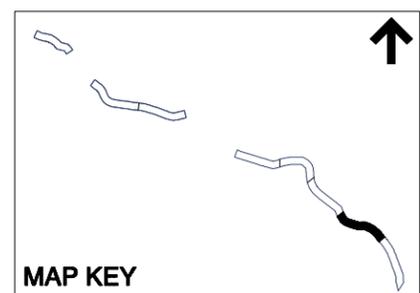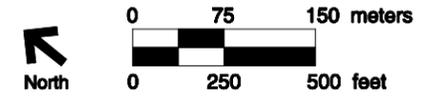



 **Route 2/2A/32**

Environmental Impact Statement
 Figure 2.2-18D
 Route 2
 Upgrade Planning Concept
 Route 214 to I-95

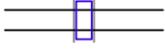- Existing Limit of Pavement
- - - Existing Right of Way
- Proposed Limit of Pavement
- - - Proposed Right of Way
- - - Limits of Study Corridor
- - - Town Line
-  New Alignment Bridge Over Existing Road
-  Existing Road Bridge Over New Alignment

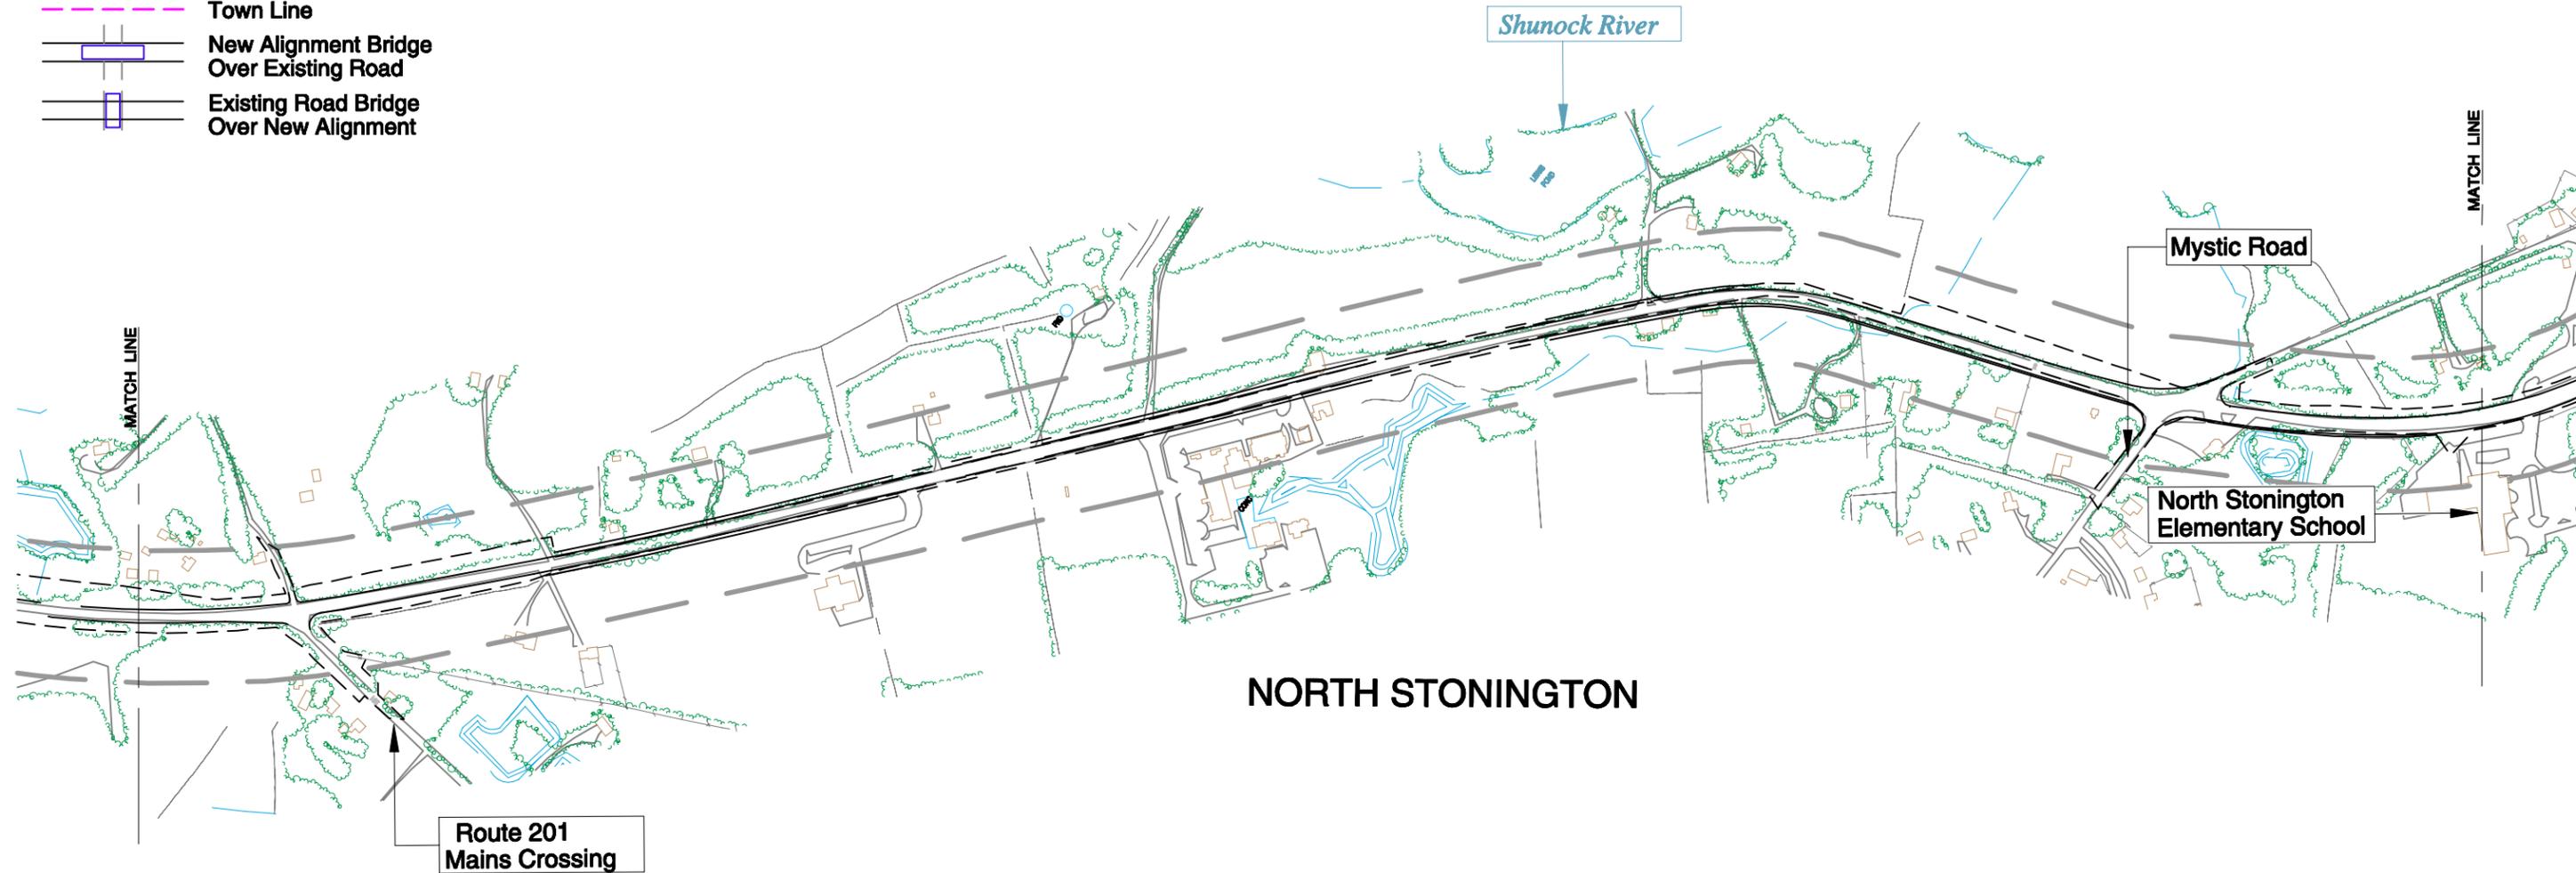



NORTH STONINGTON

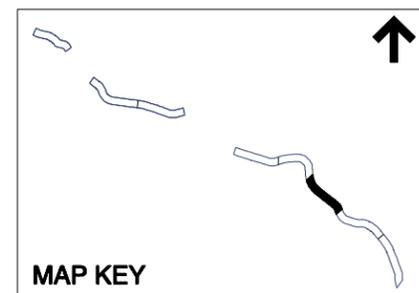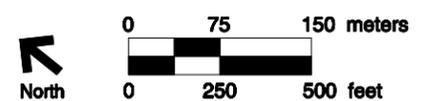


Route 2/2A/32



Environmental Impact Statement

Figure 2.2-18C
 Route 2
 Upgrade Planning Concept
 Route 214 to I-95

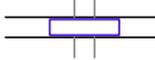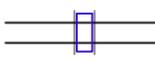- Existing Limit of Pavement
- - - Existing Right of Way
- Proposed Limit of Pavement
- - - Proposed Right of Way
- - - Limits of Study Corridor
- - - Town Line
-  New Alignment Bridge Over Existing Road
-  Existing Road Bridge Over New Alignment

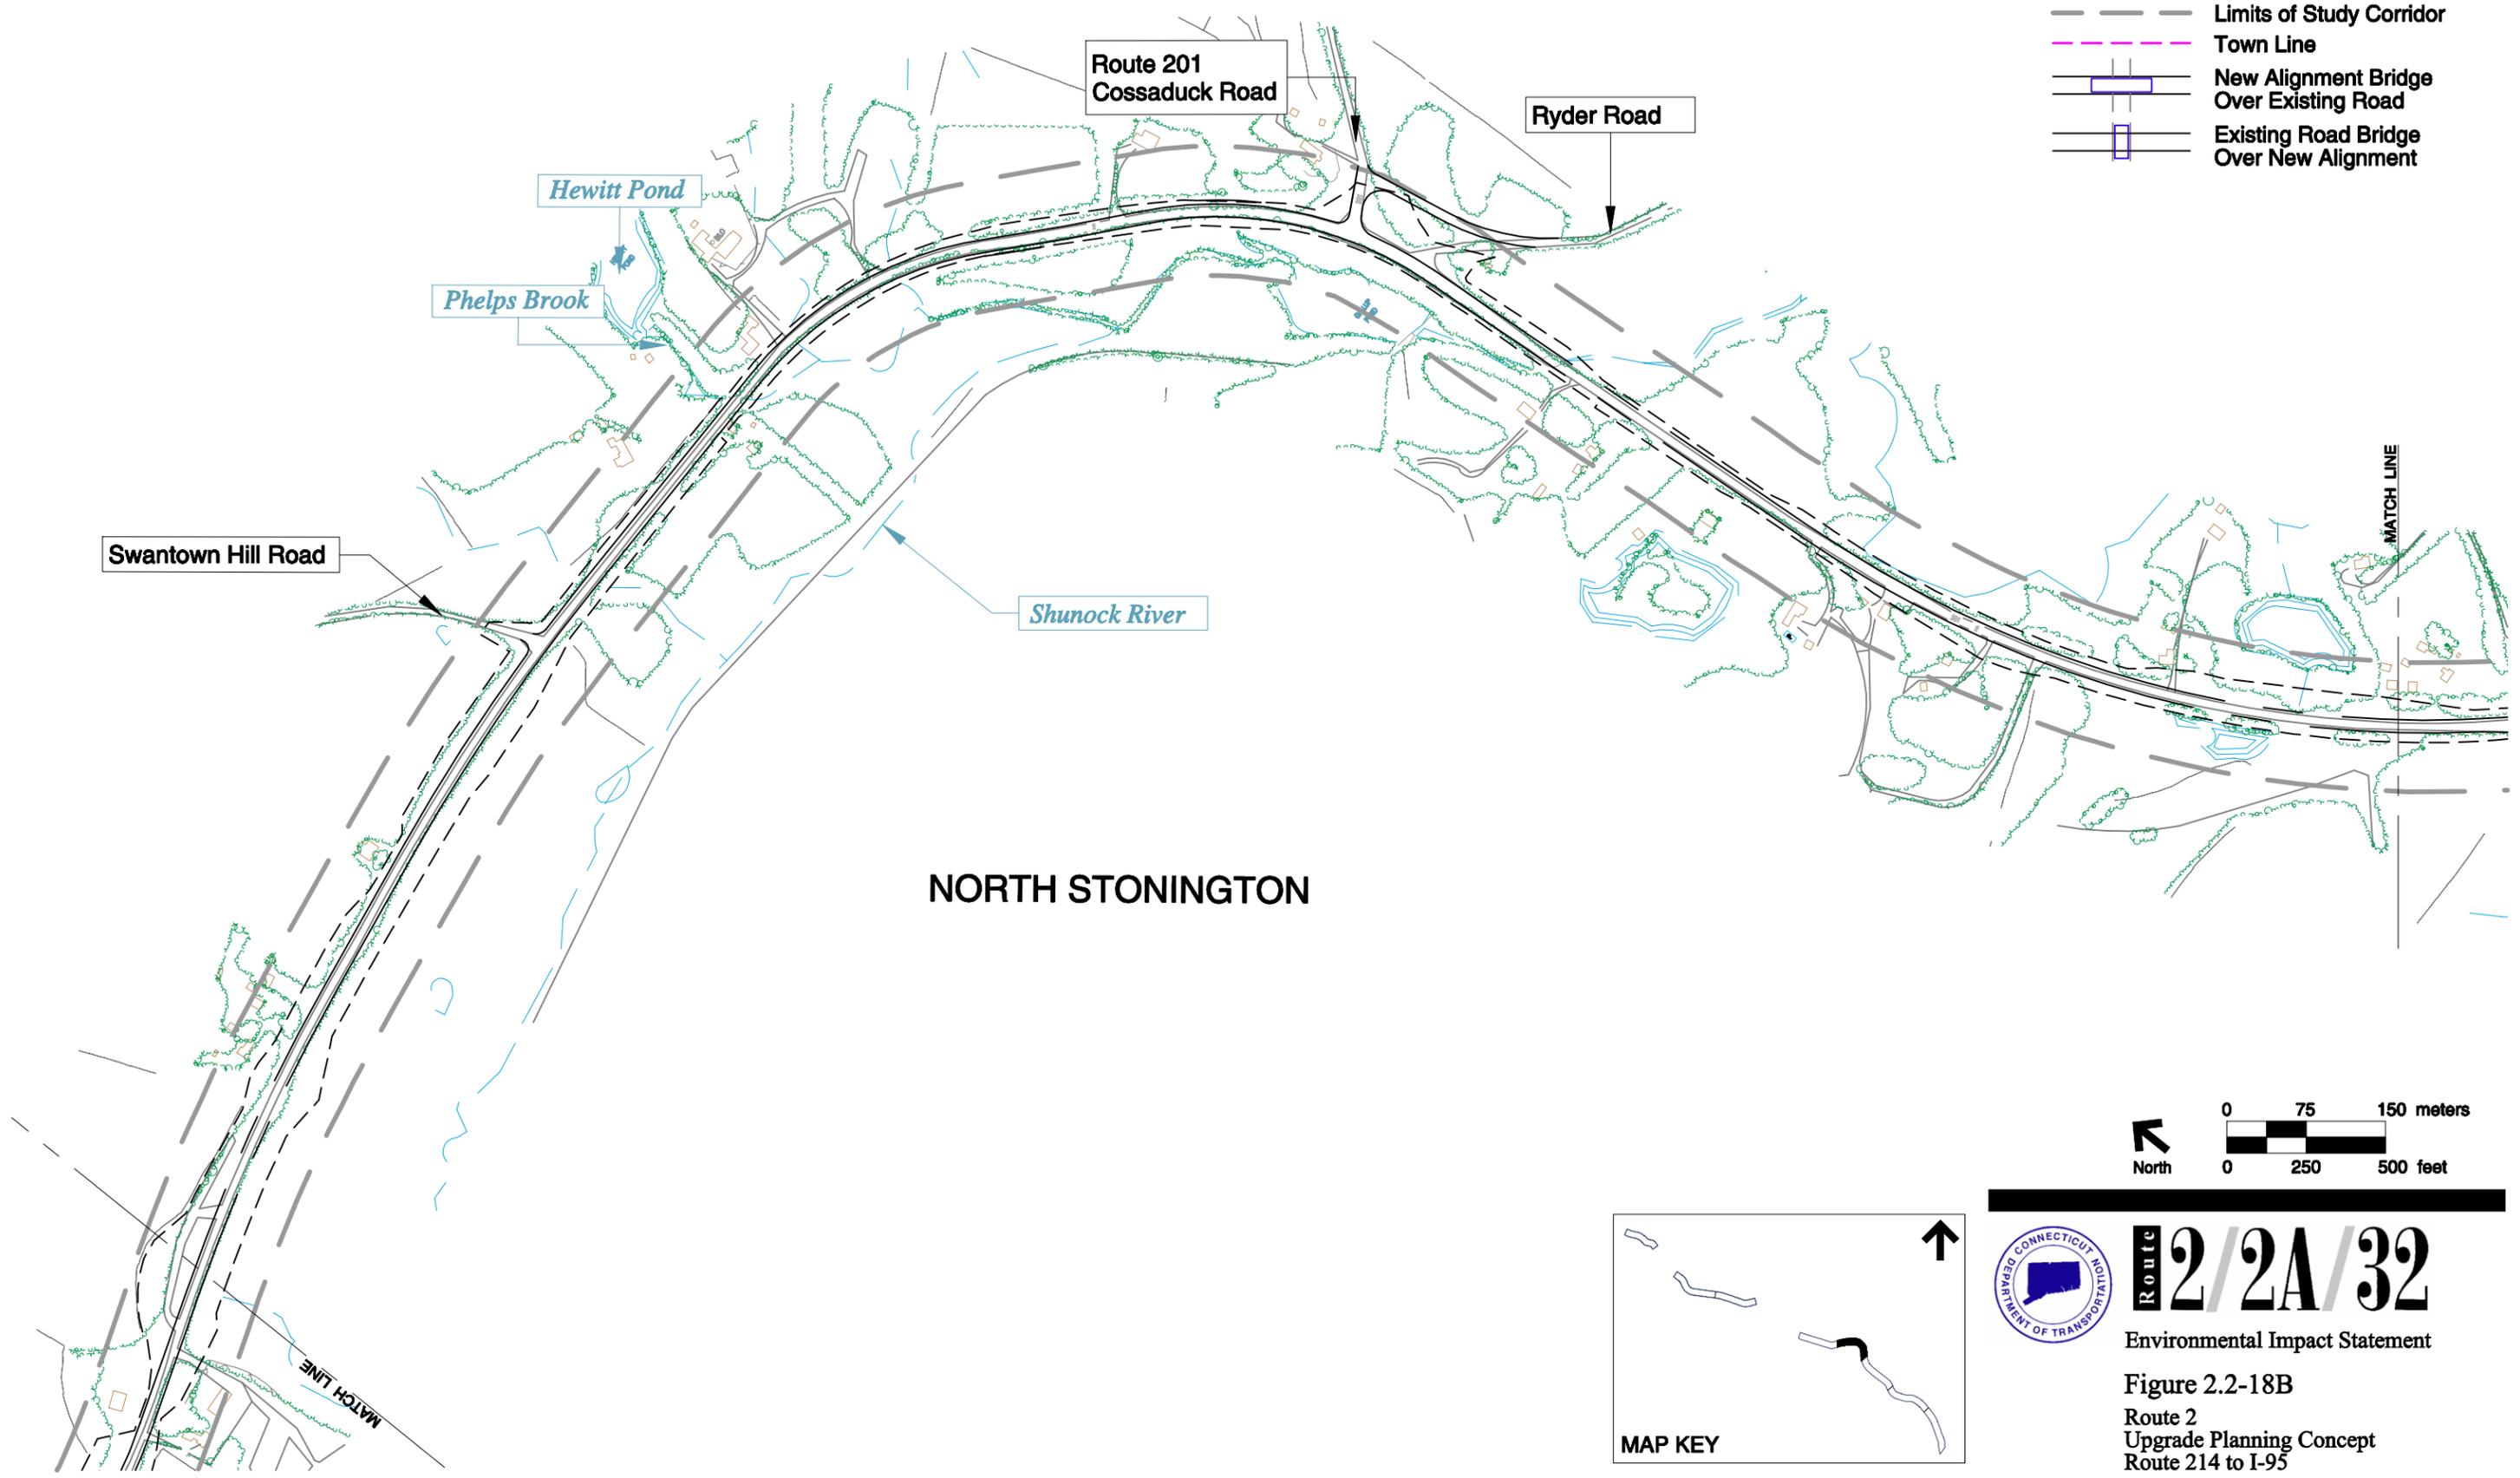

NORTH STONINGTON

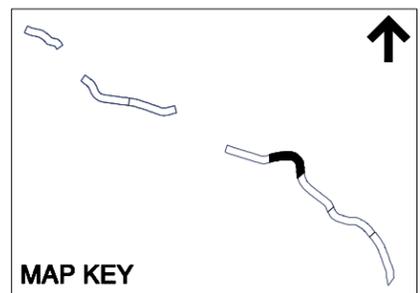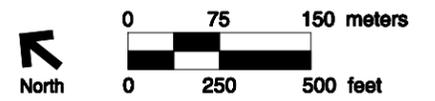

Route 2/2A/32

Environmental Impact Statement

Figure 2.2-18B

Route 2
Upgrade Planning Concept
Route 214 to I-95

LEDYARD

NORTH STONINGTON

Route 214

Milltown Road

Lantern Hill Brook


Wintechog Hill Road

MATCH LINE

- Existing Limit of Pavement
- - - Existing Right of Way
- · - Proposed Limit of Pavement
- · - Proposed Right of Way
- - - Limits of Study Corridor
- - - Town Line
- [New Alignment Bridge Over Existing Road]
- [Existing Road Bridge Over New Alignment]



North

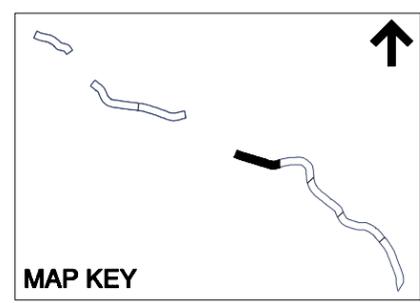

Route 2/2A/32

Environmental Impact Statement

Figure 2.2-18A

Route 2
Upgrade Planning Concept
Route 214 to I-95