



- Existing Limit of Pavement
- - - Existing Right of Way
- Proposed Limit of Pavement
- - - Proposed Right of Way
- - - Limits of Study Corridor
- - - Town Line
- New Alignment Bridge Over Existing Road
- Existing Road Bridge Over New Alignment

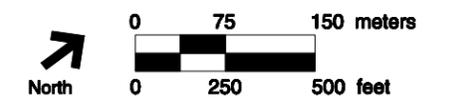

Route 2/2A/32

Environmental Impact Statement

Figure 2.2-26B
Route 2A Bypass
Planning Concept

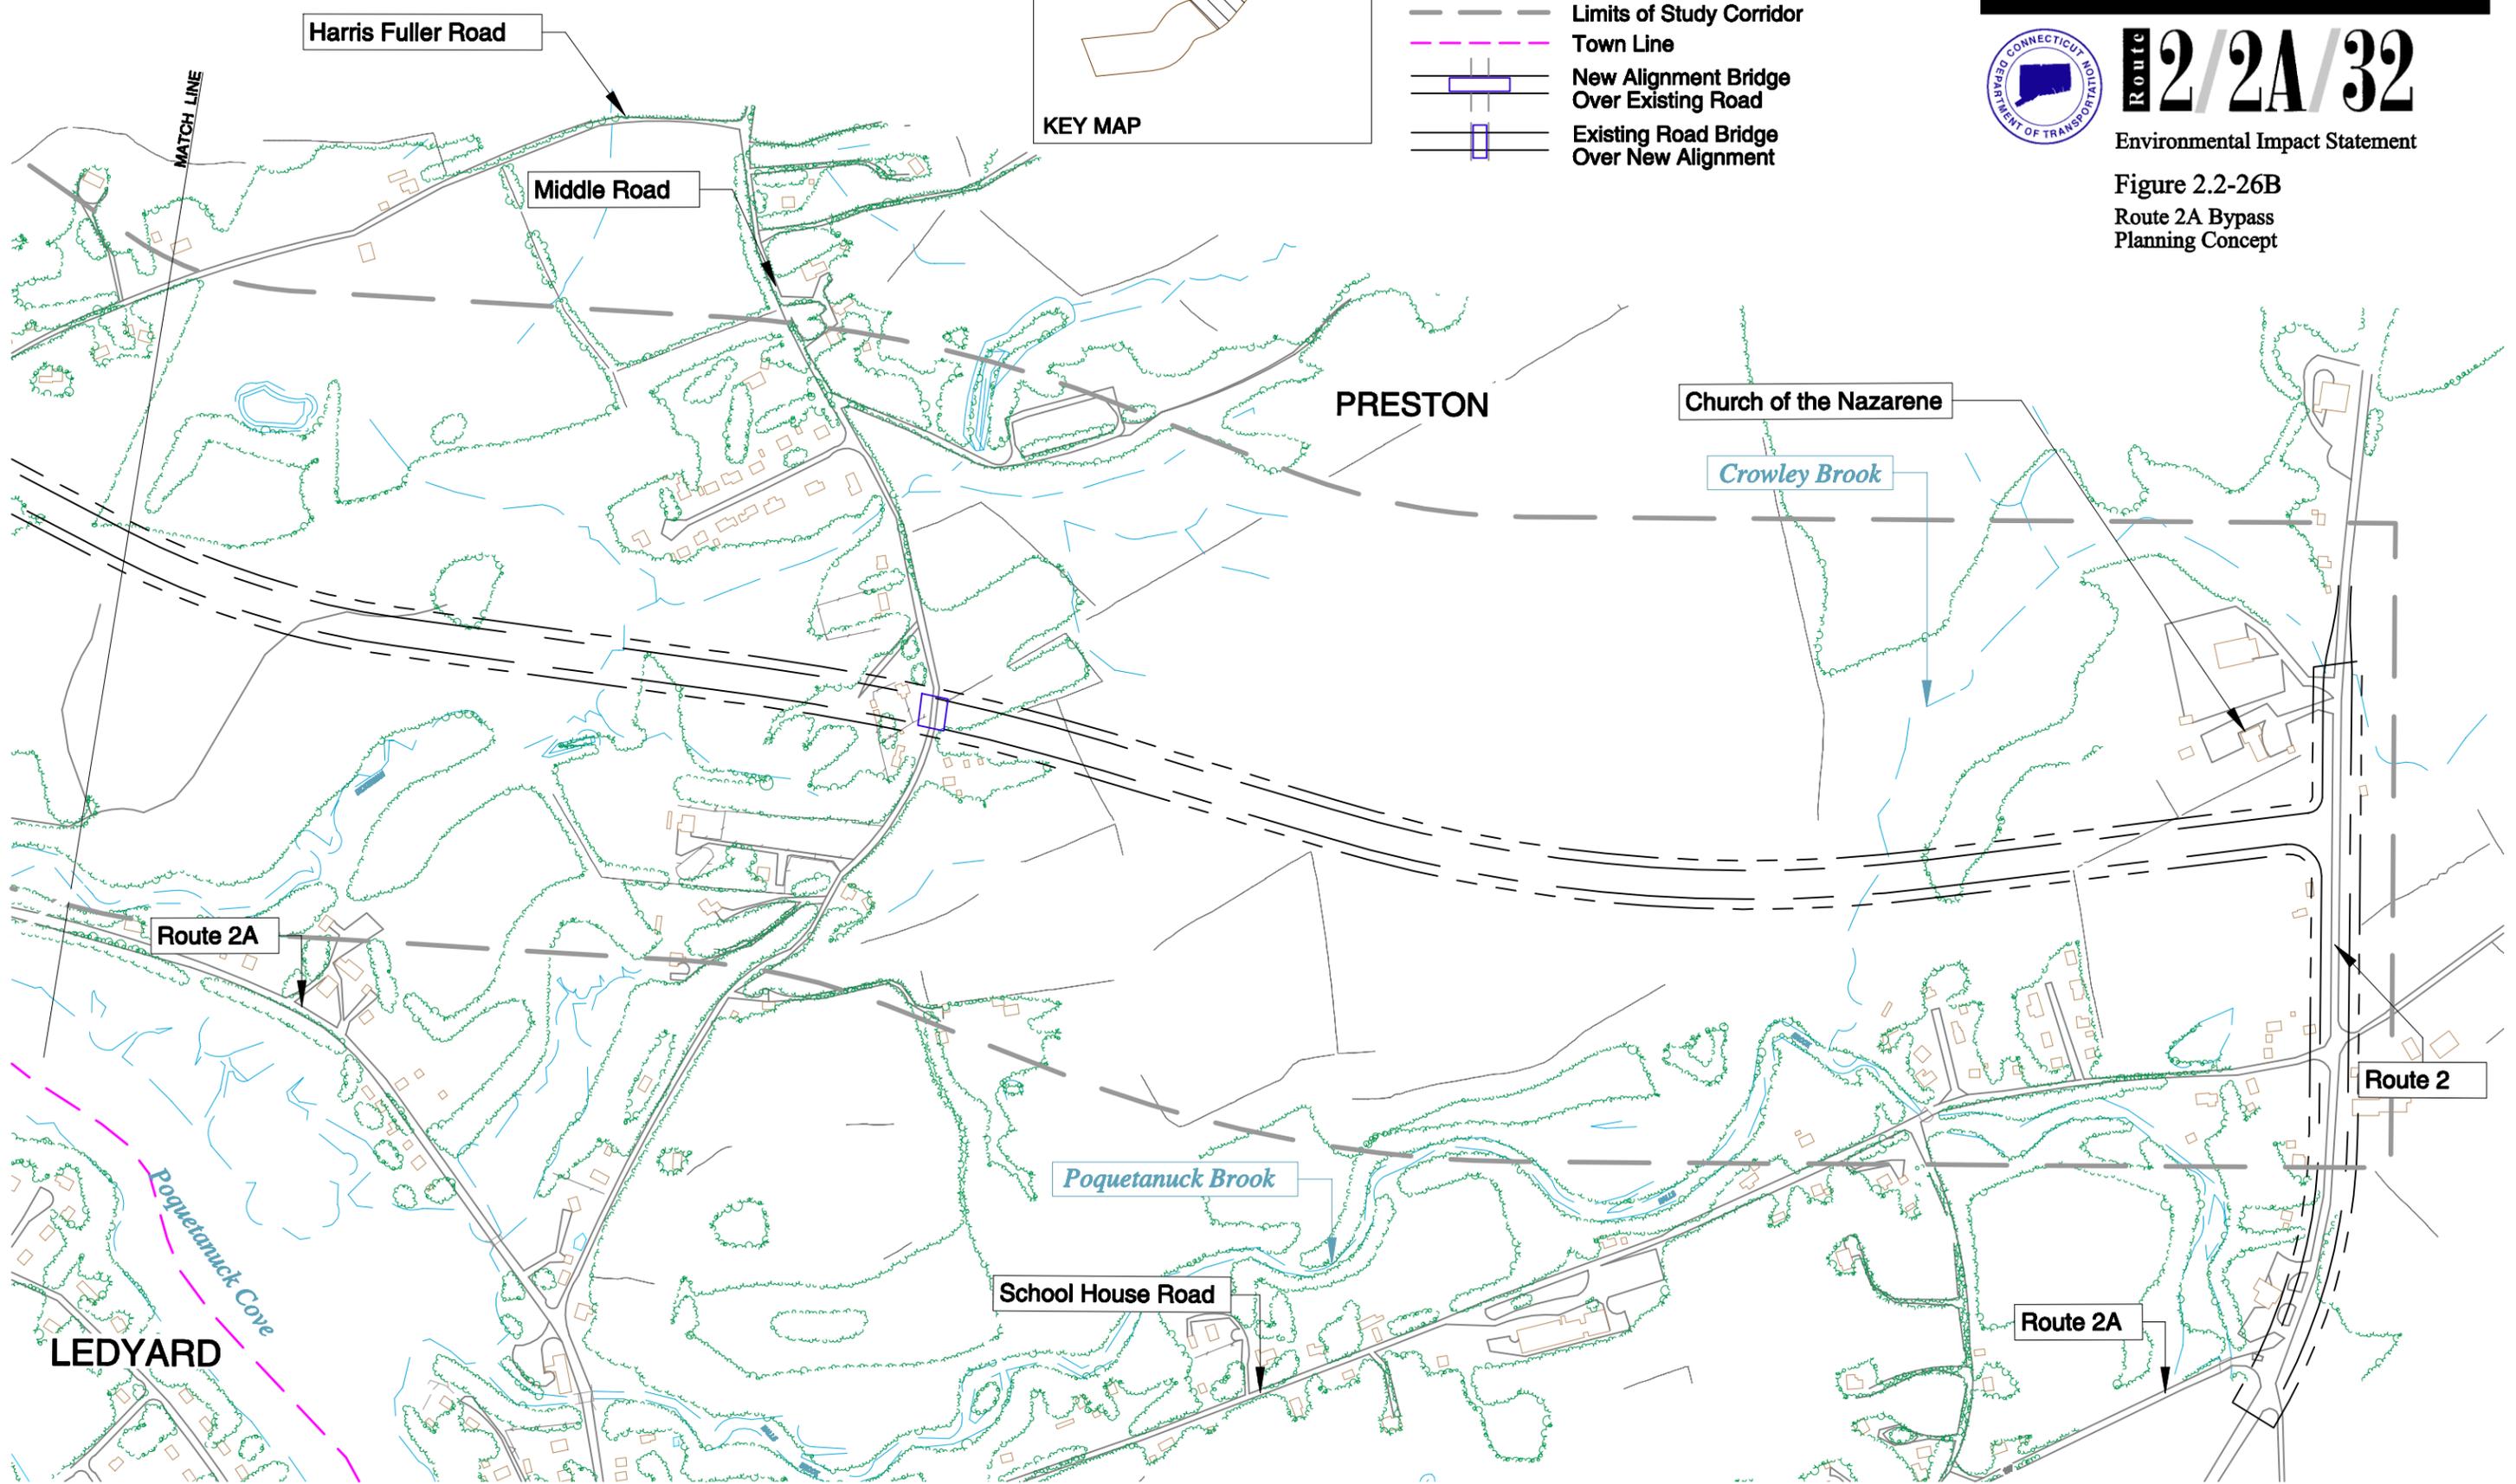



0 75 150 meters
0 250 500 feet



Route 2/2A/32

Environmental Impact Statement

Figure 2.2-26A
Route 2A Bypass
Planning Concept

- Existing Limit of Pavement
- Existing Right of Way
- Proposed Limit of Pavement
- Proposed Right of Way
- Limits of Study Corridor
- Town Line
- New Alignment Bridge Over Existing Road
- Existing Road Bridge Over New Alignment

