



Route 2/2A/32

Environmental Impact Statement

Figure 2.2-29C




Route 32 Upgrade

- Existing Limit of Pavement
- Existing Right of Way
- Proposed Limit of Pavement
- Proposed Right of Way
- Limits of Study Corridor
- Town Line
- New Alignment Bridge Over Existing Road
- Existing Road Bridge Over New Alignment

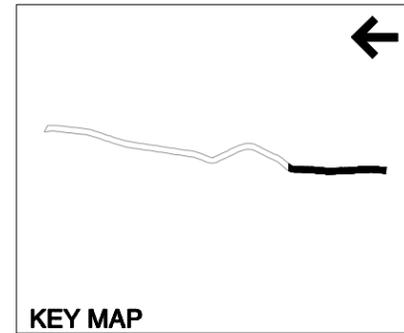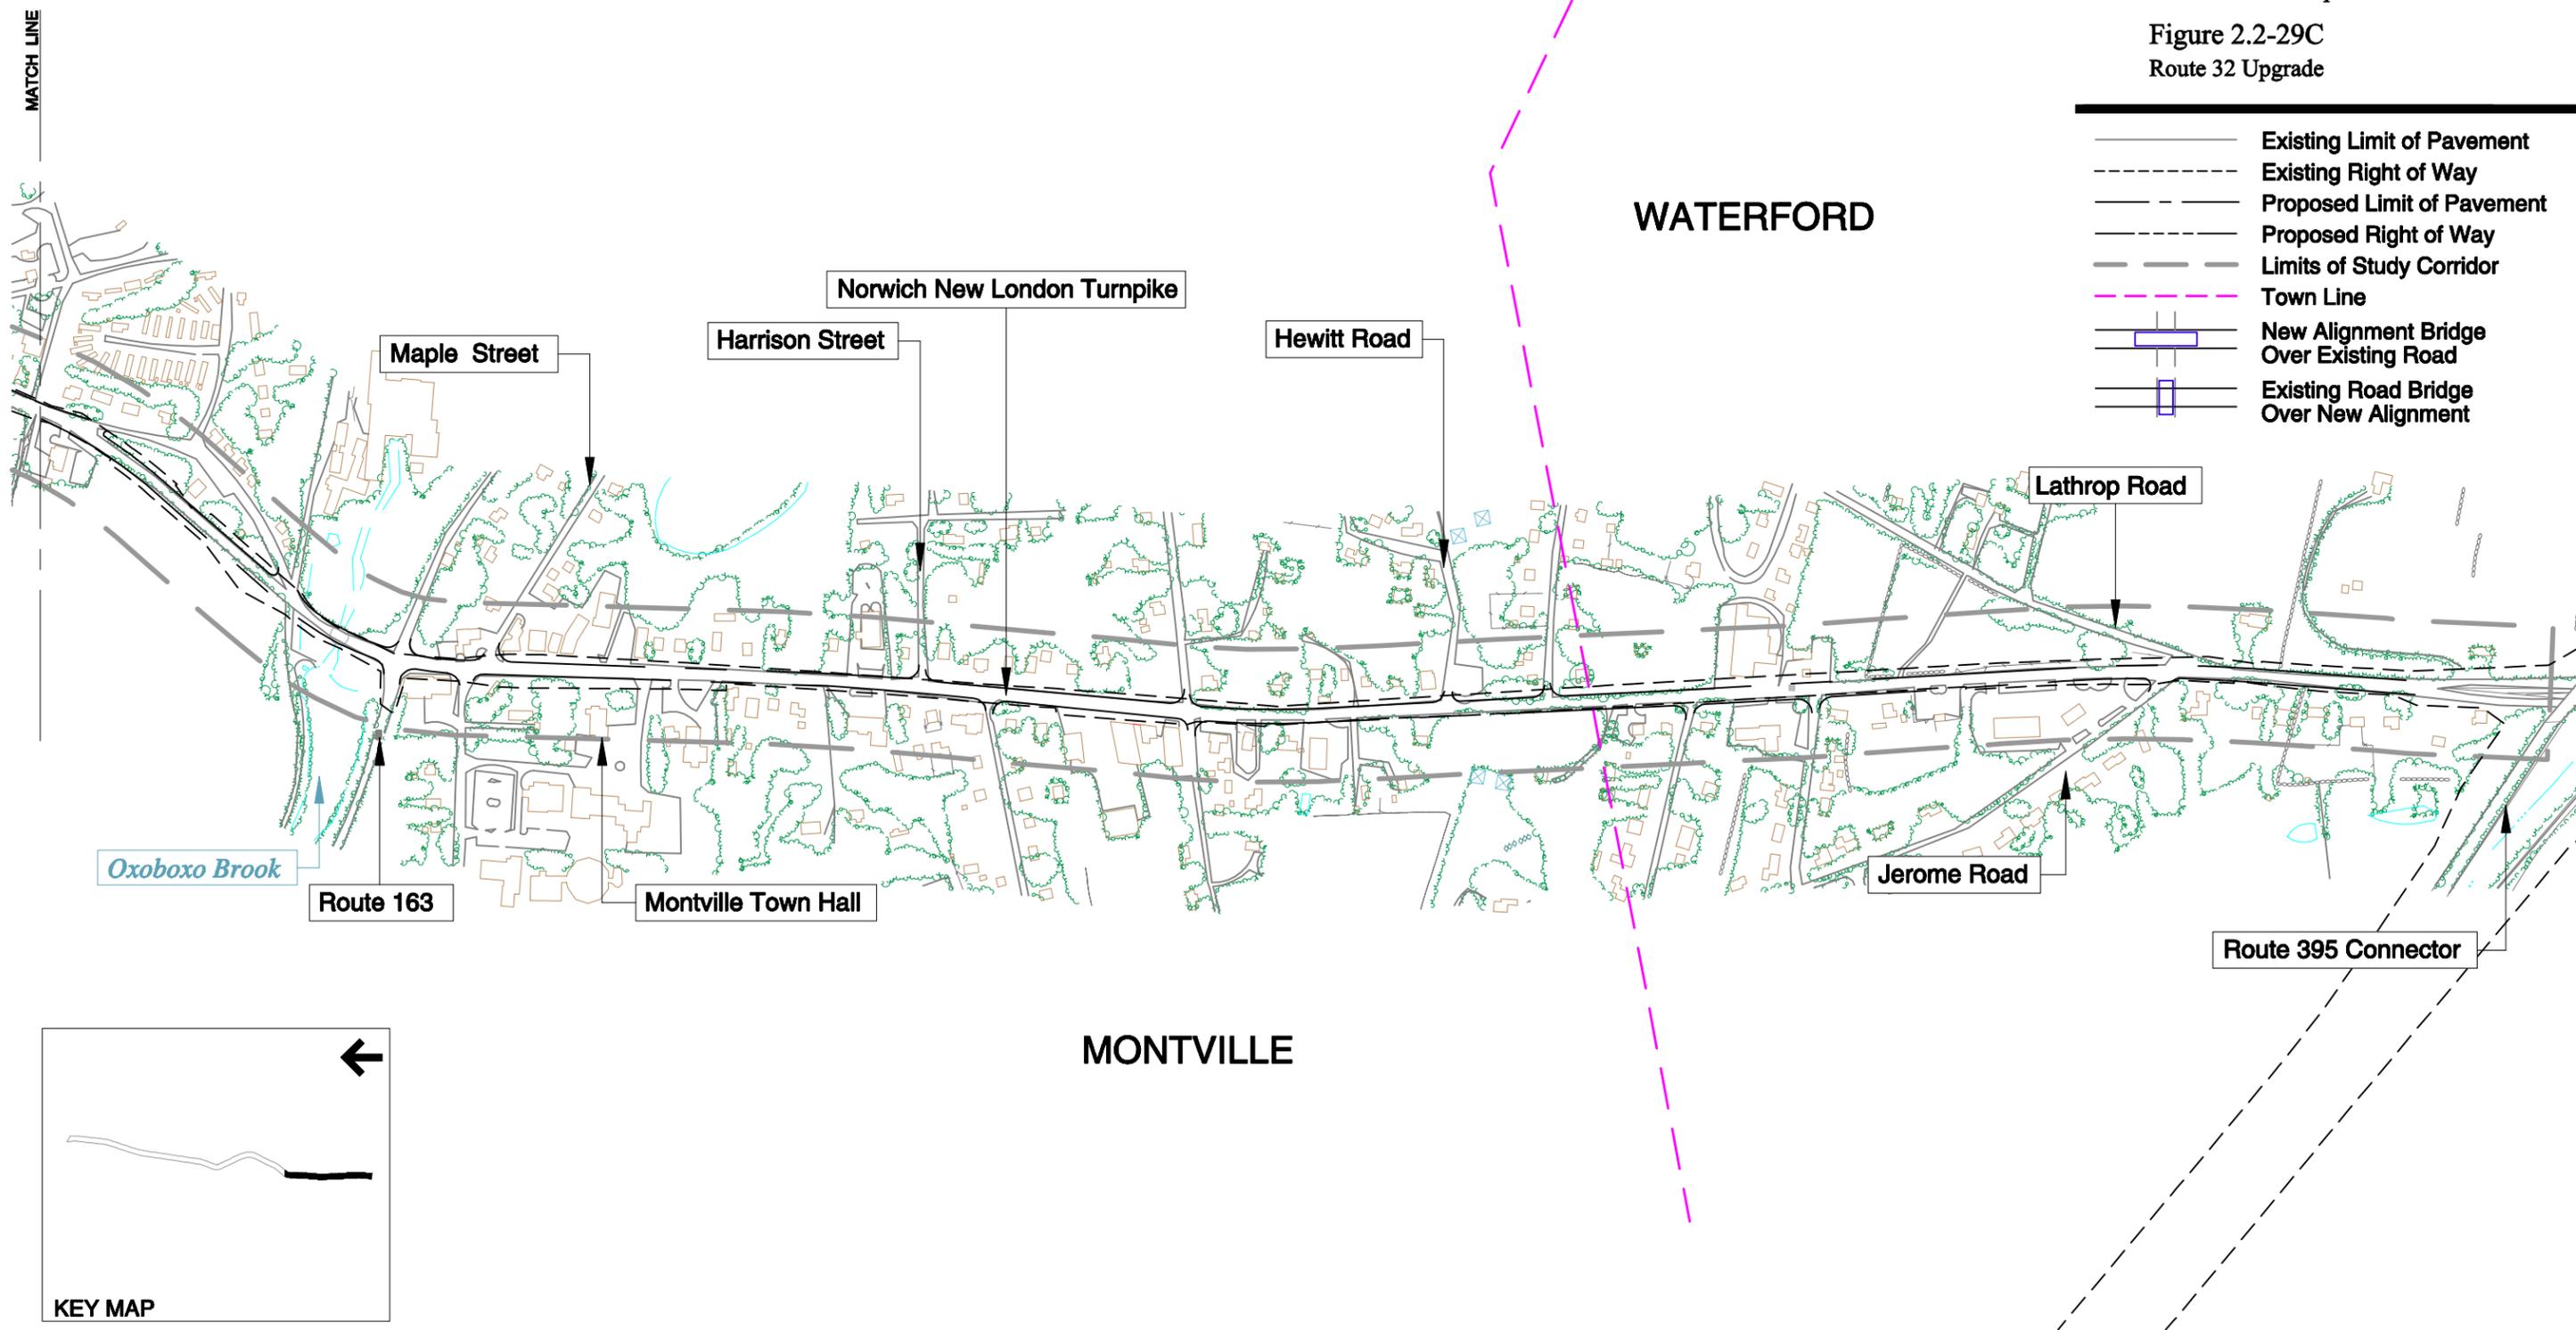




- Existing Limit of Pavement
- - - Existing Right of Way
- Proposed Limit of Pavement
- - - Proposed Right of Way
- Limits of Study Corridor
- - - Town Line
- New Alignment Bridge Over Existing Road
- Existing Road Bridge Over New Alignment

MONTVILLE

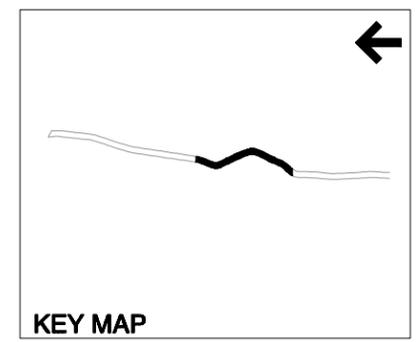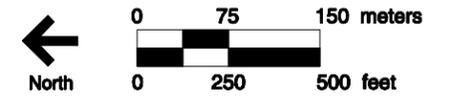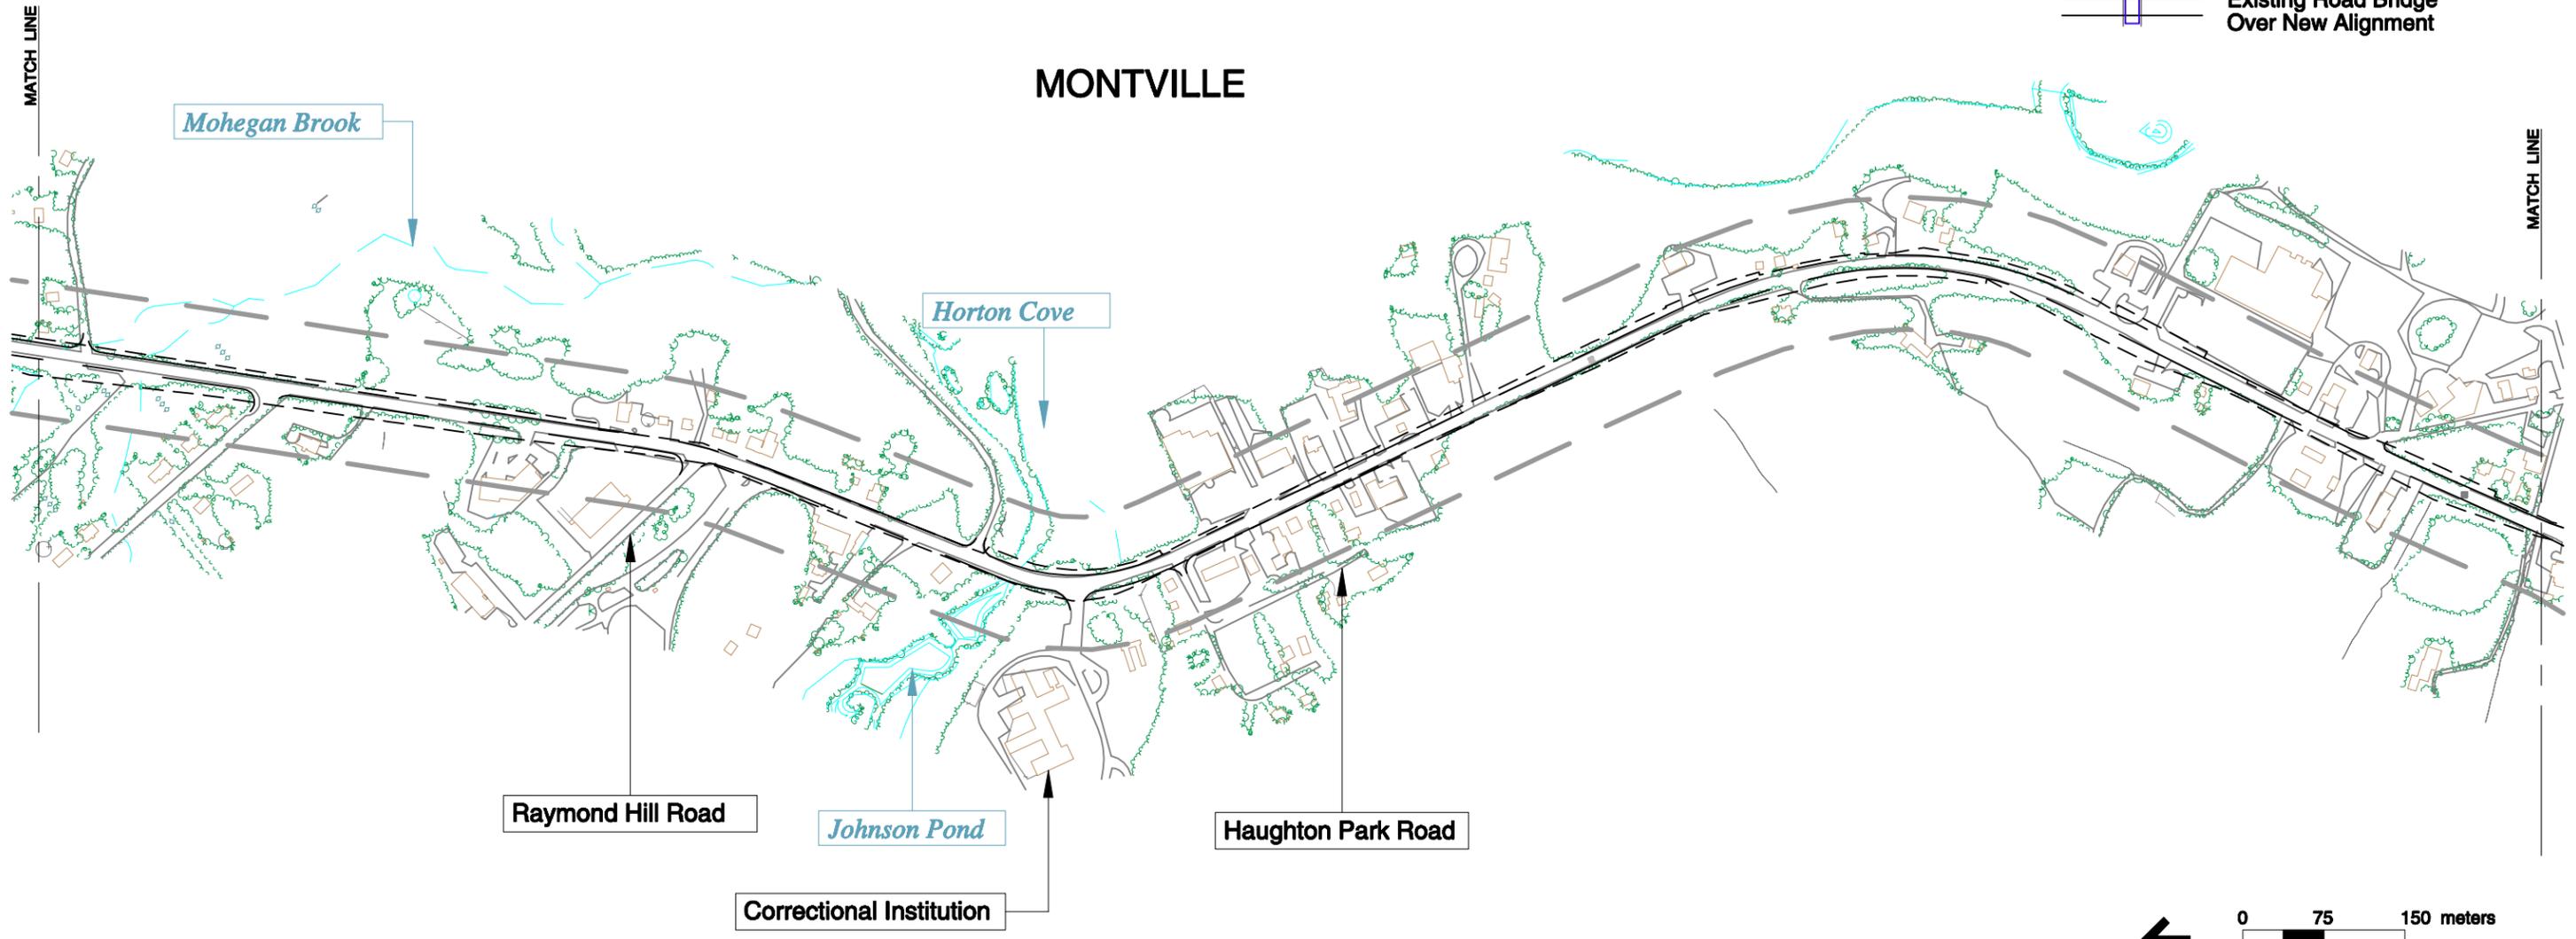

Route 2/2A/32

Environmental Impact Statement
 Figure 2.2-29B
 Route 32 Upgrade

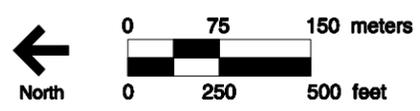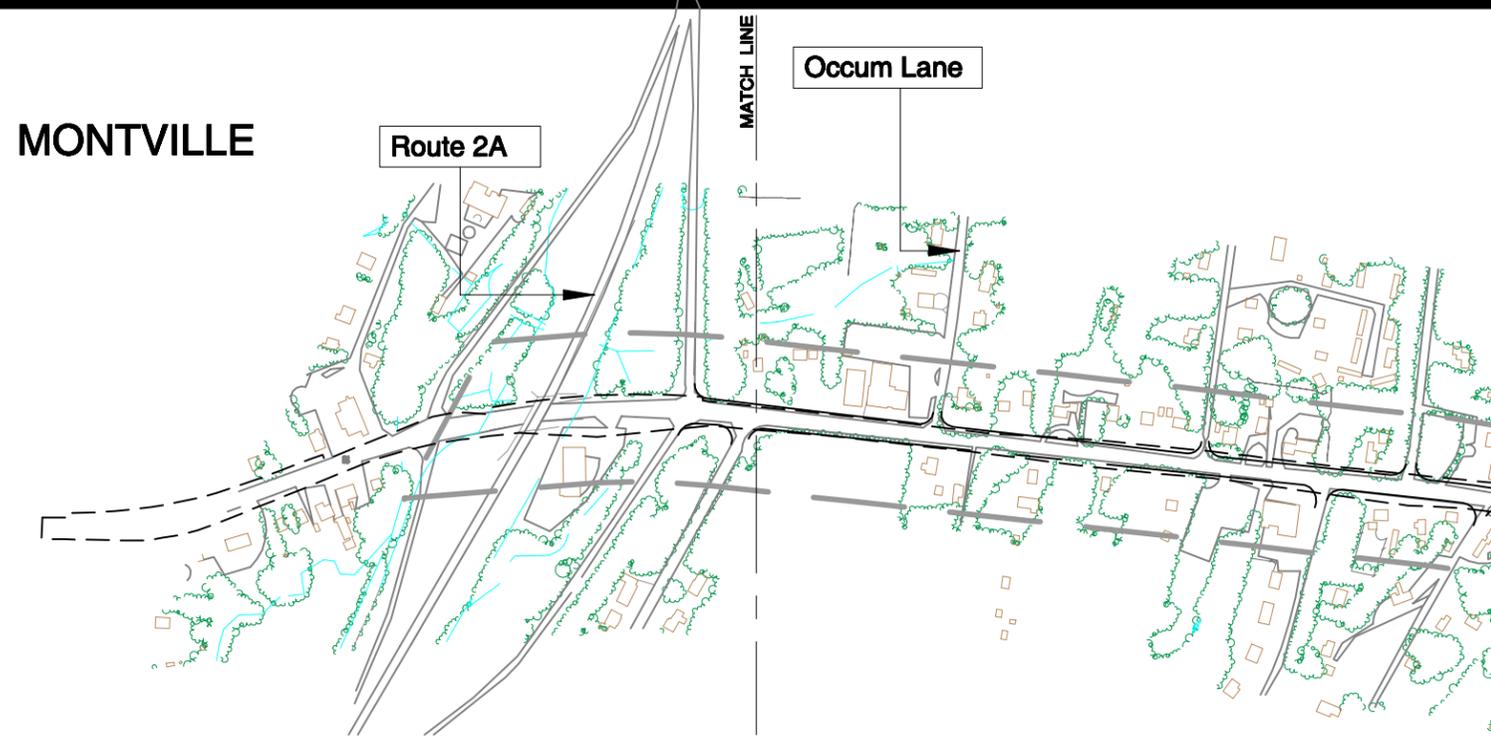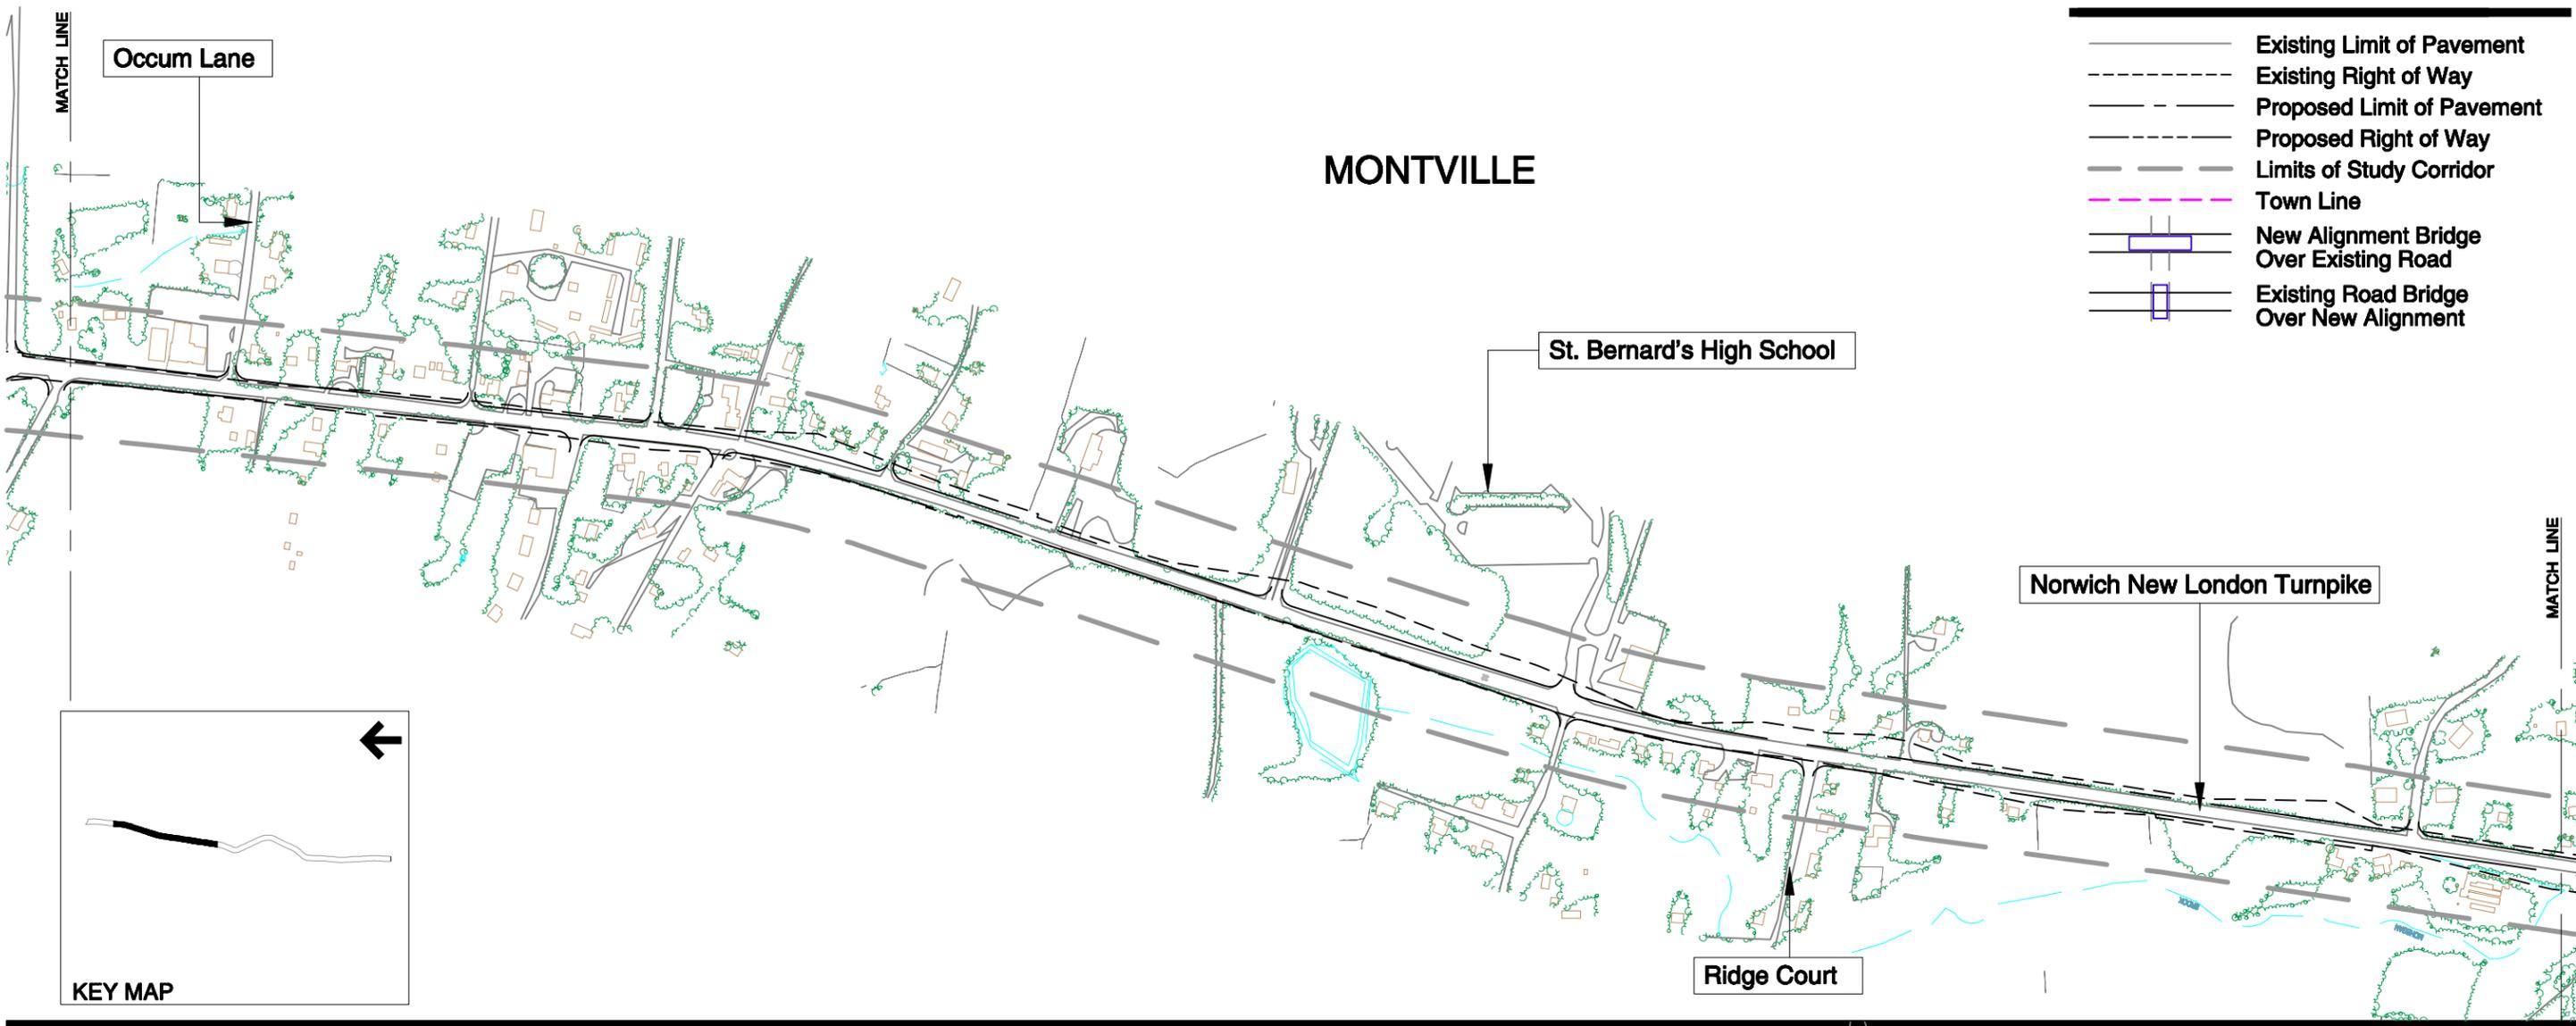

Route 2/2A/32

Environmental Impact Statement
 Figure 2.2-29A
 Route 32 Upgrade