

 
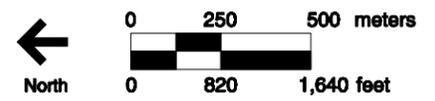
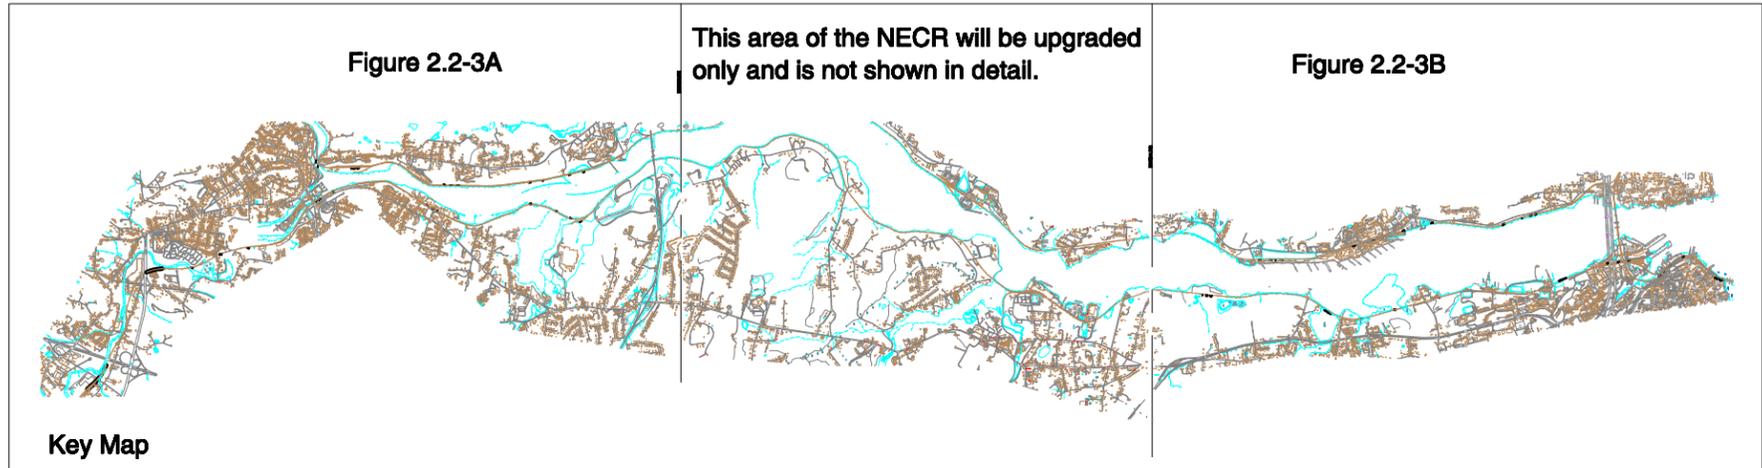
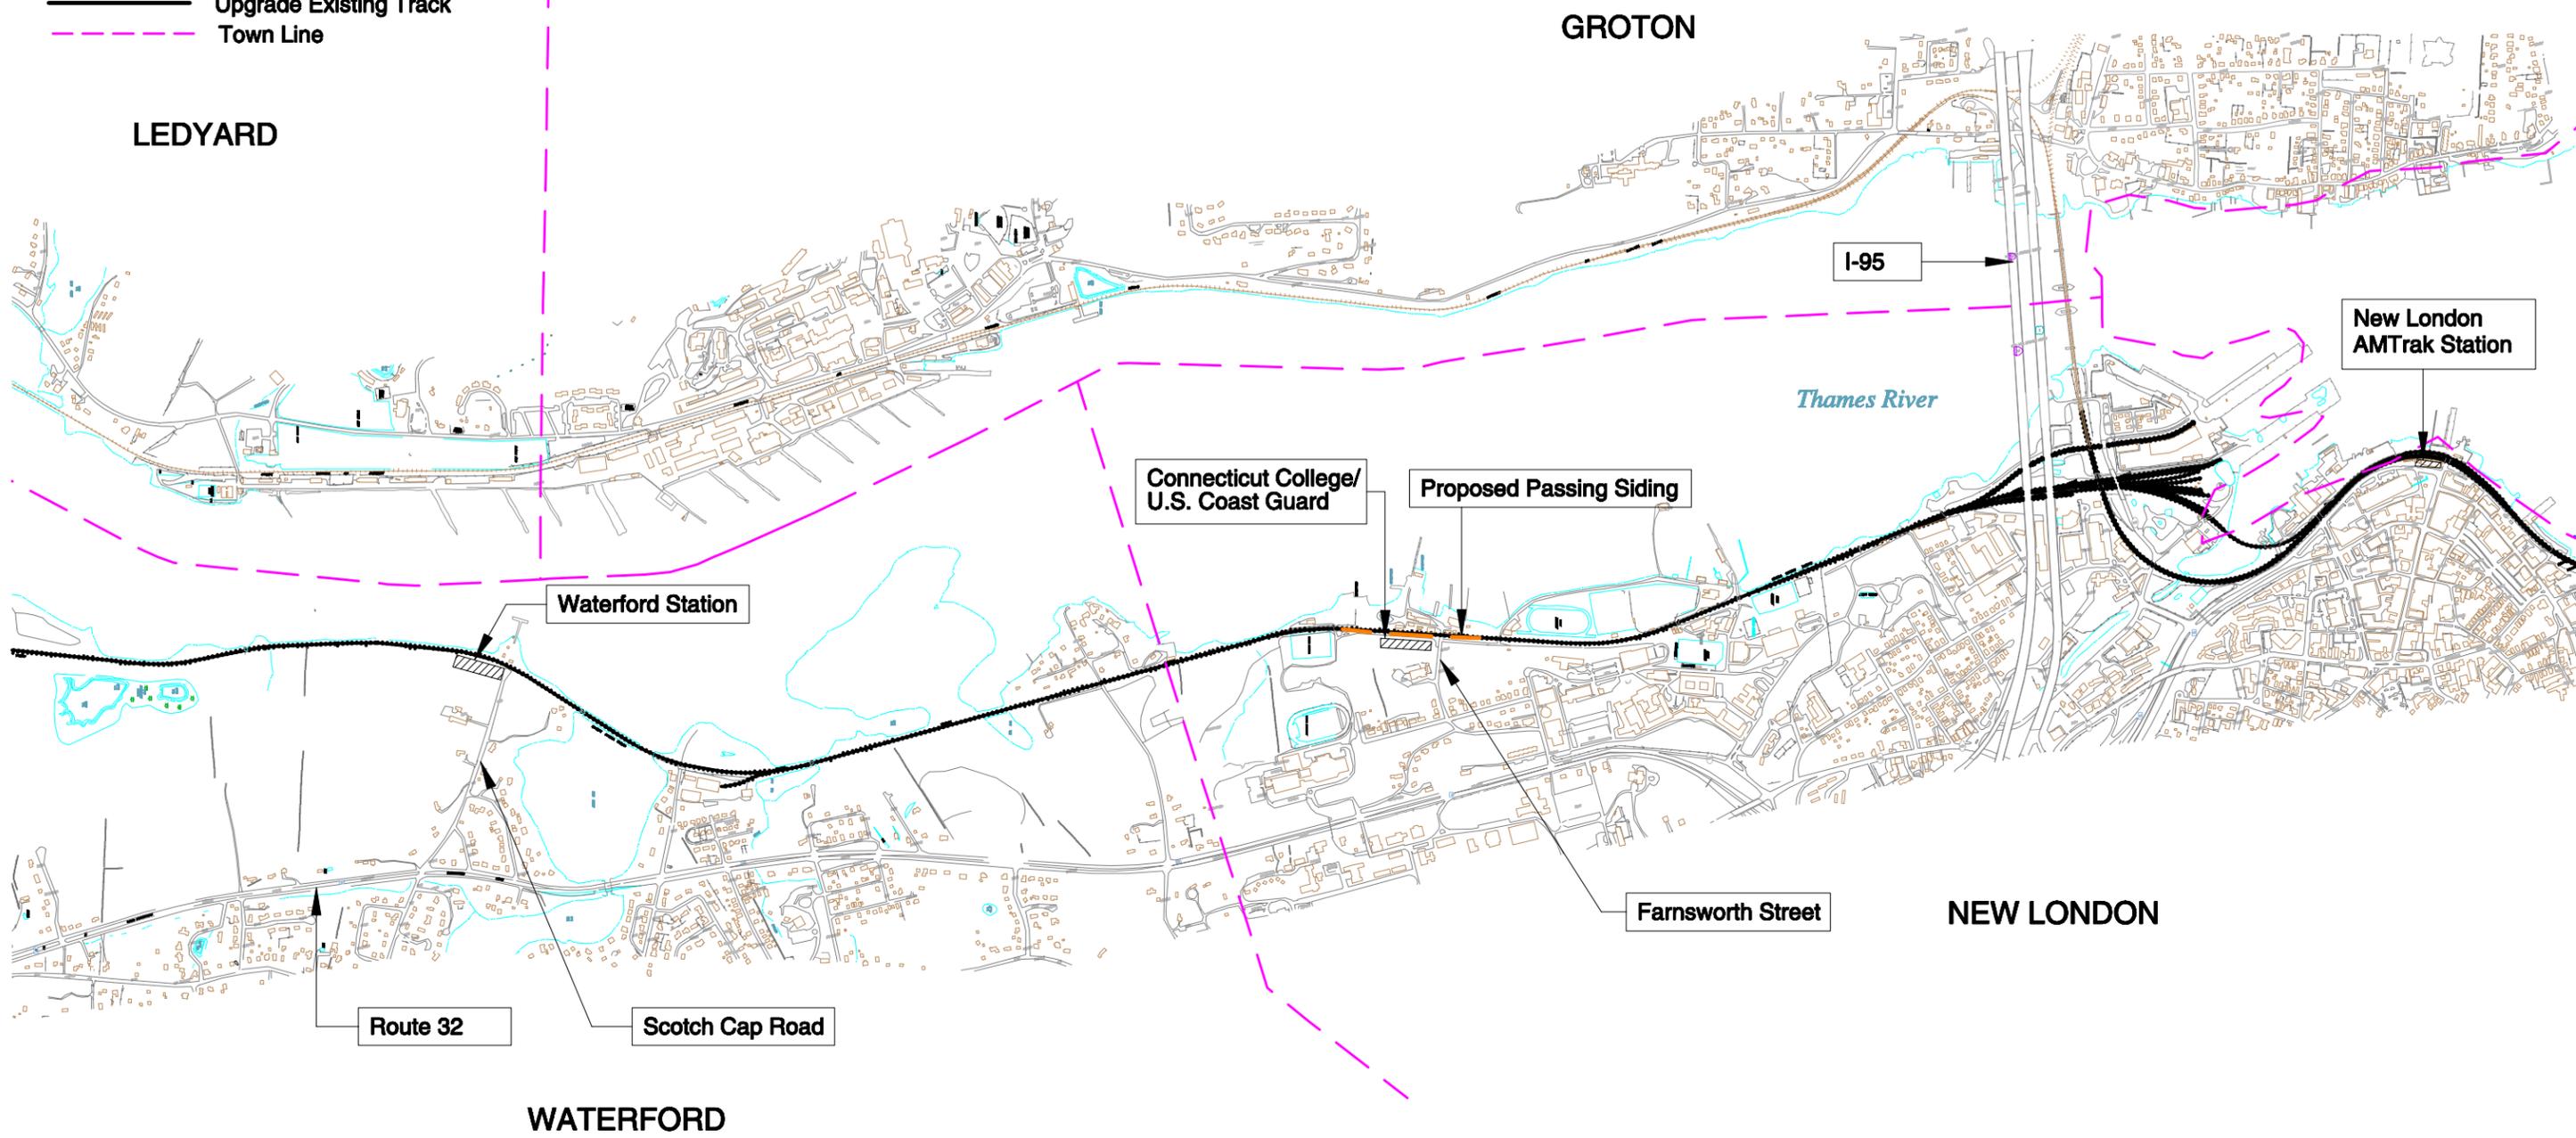
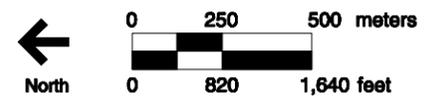


-  Proposed Passing Siding
-  Upgrade Existing Track
-  Town Line

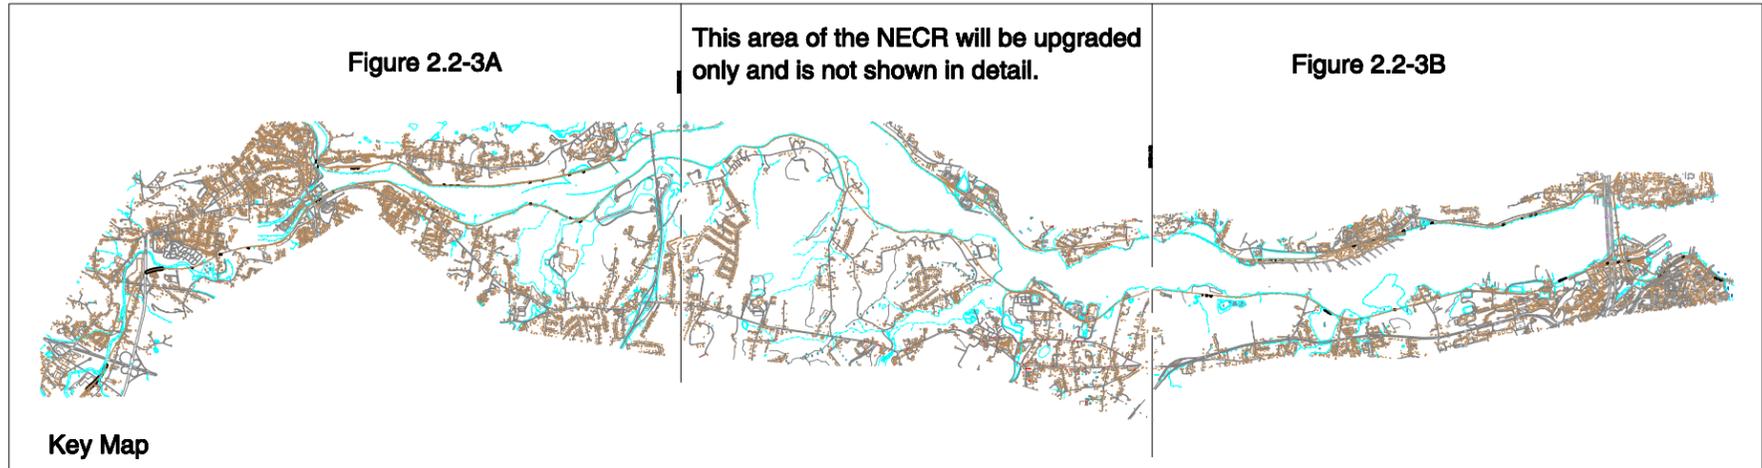


Route 2/2A/32
 Environmental Impact Statement
 Figure 2.2-3B
 Planning Concept: Heavy Rail Line

- Proposed Passing Siding
- Upgrade Existing Track
- Town Line

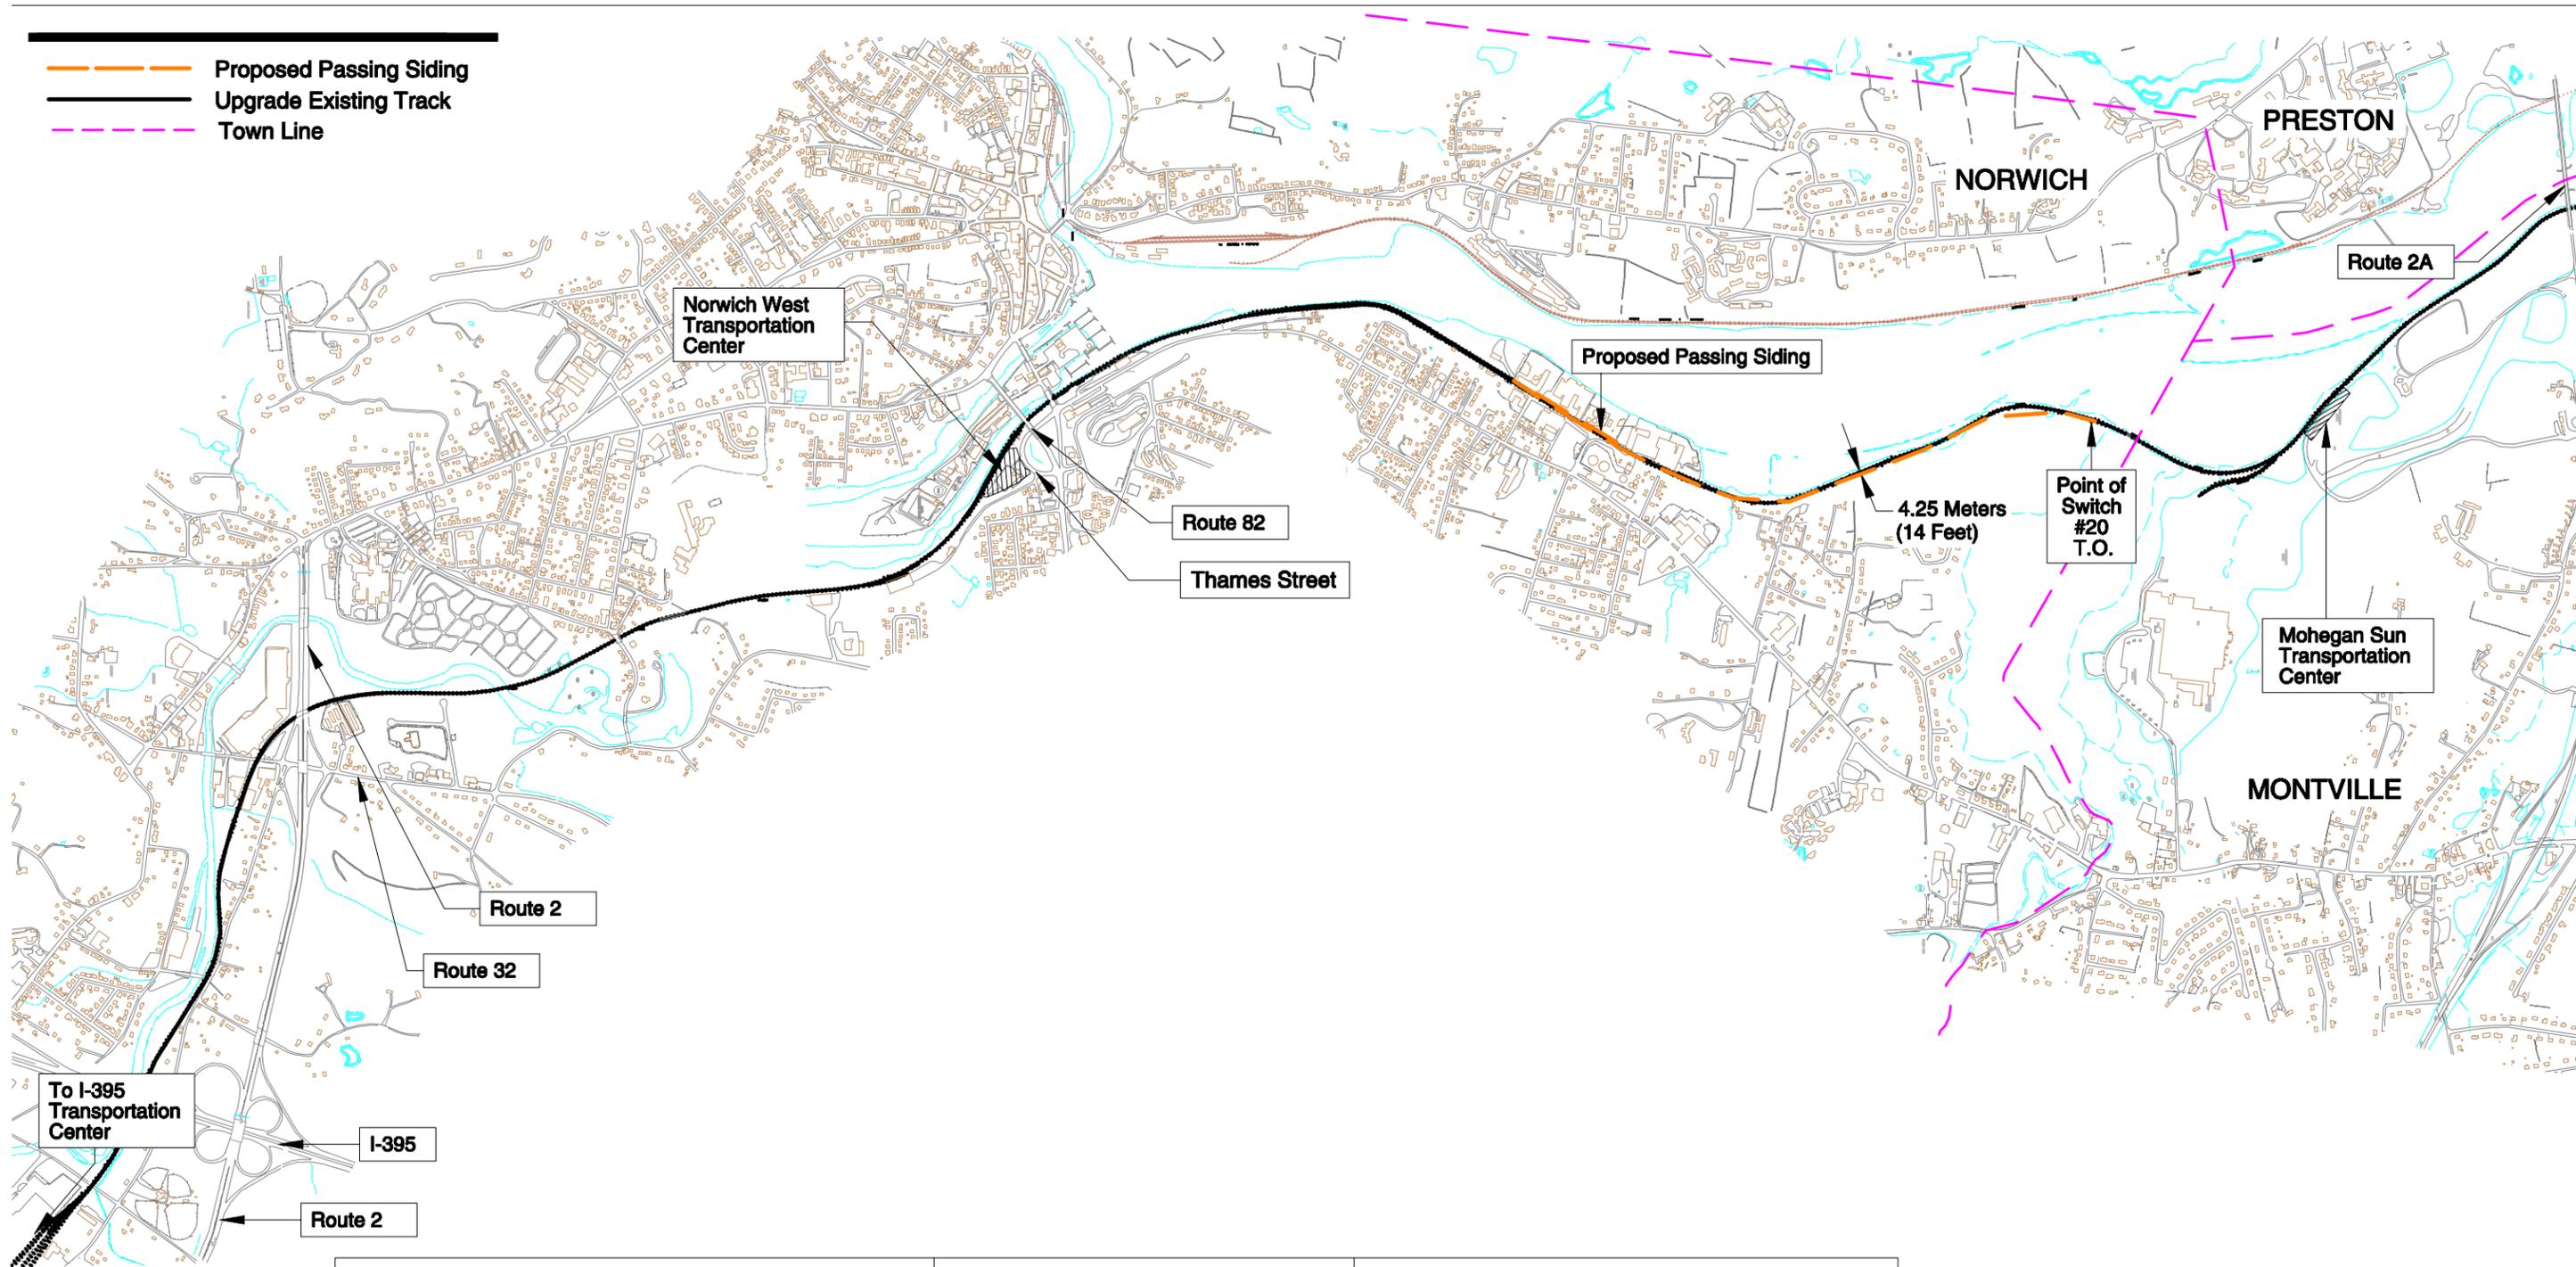

Route 2/2A/32
 Environmental Impact Statement
 Figure 2.2-3A
 Planning Concept: Heavy Rail Line