
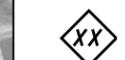


**LEGEND**

-  EXISTING R.R. TRACK
-  R.O.W.
-  RAIL STUDY CORRIDOR
-  MILE POST MARKER
-  R.R. STRUCTURES, PLATFORMS
-  WATERCOURSE
-  CHANNEL ENCROACHMENT LINE
-  R.R. STATION PARKING
-  SIDING/NEW R.R. TRACK

**CROSSING DATA**

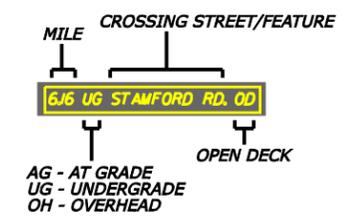

**WATERBURY AND NEW CANAAN  
BRANCH LINES  
NEEDS & FEASIBILITY STUDY  
PROJECT NO. 170-2562**

**WATERBURY BRANCH LINE  
WATERBURY SIDING  
1430+00 TO WATERBURY ST.  
SHEET - 1**






**LEGEND**

-  EXISTING R.R. TRACK
-  R.O.W.
-  RAIL STUDY CORRIDOR
-  MILE POST MARKER
-  R.R. STRUCTURES, PLATFORMS
-  WATERCOURSE
-  CHANNEL ENCROACHMENT LINE
-  R.R. STATION PARKING
-  SIDING/NEW R.R. TRACK


**CROSSING DATA**

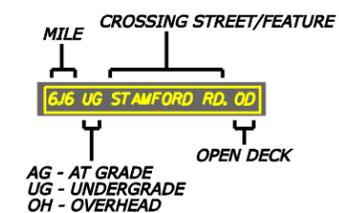


**WATERBURY AND NEW CANAAN  
BRANCH LINES  
NEEDS & FEASIBILITY STUDY  
PROJECT NO. 170-2562**

**WATERBURY BRANCH LINE  
WATERBURY SIDING  
1430+00 TO WATERBURY ST.  
SHEET - 2**



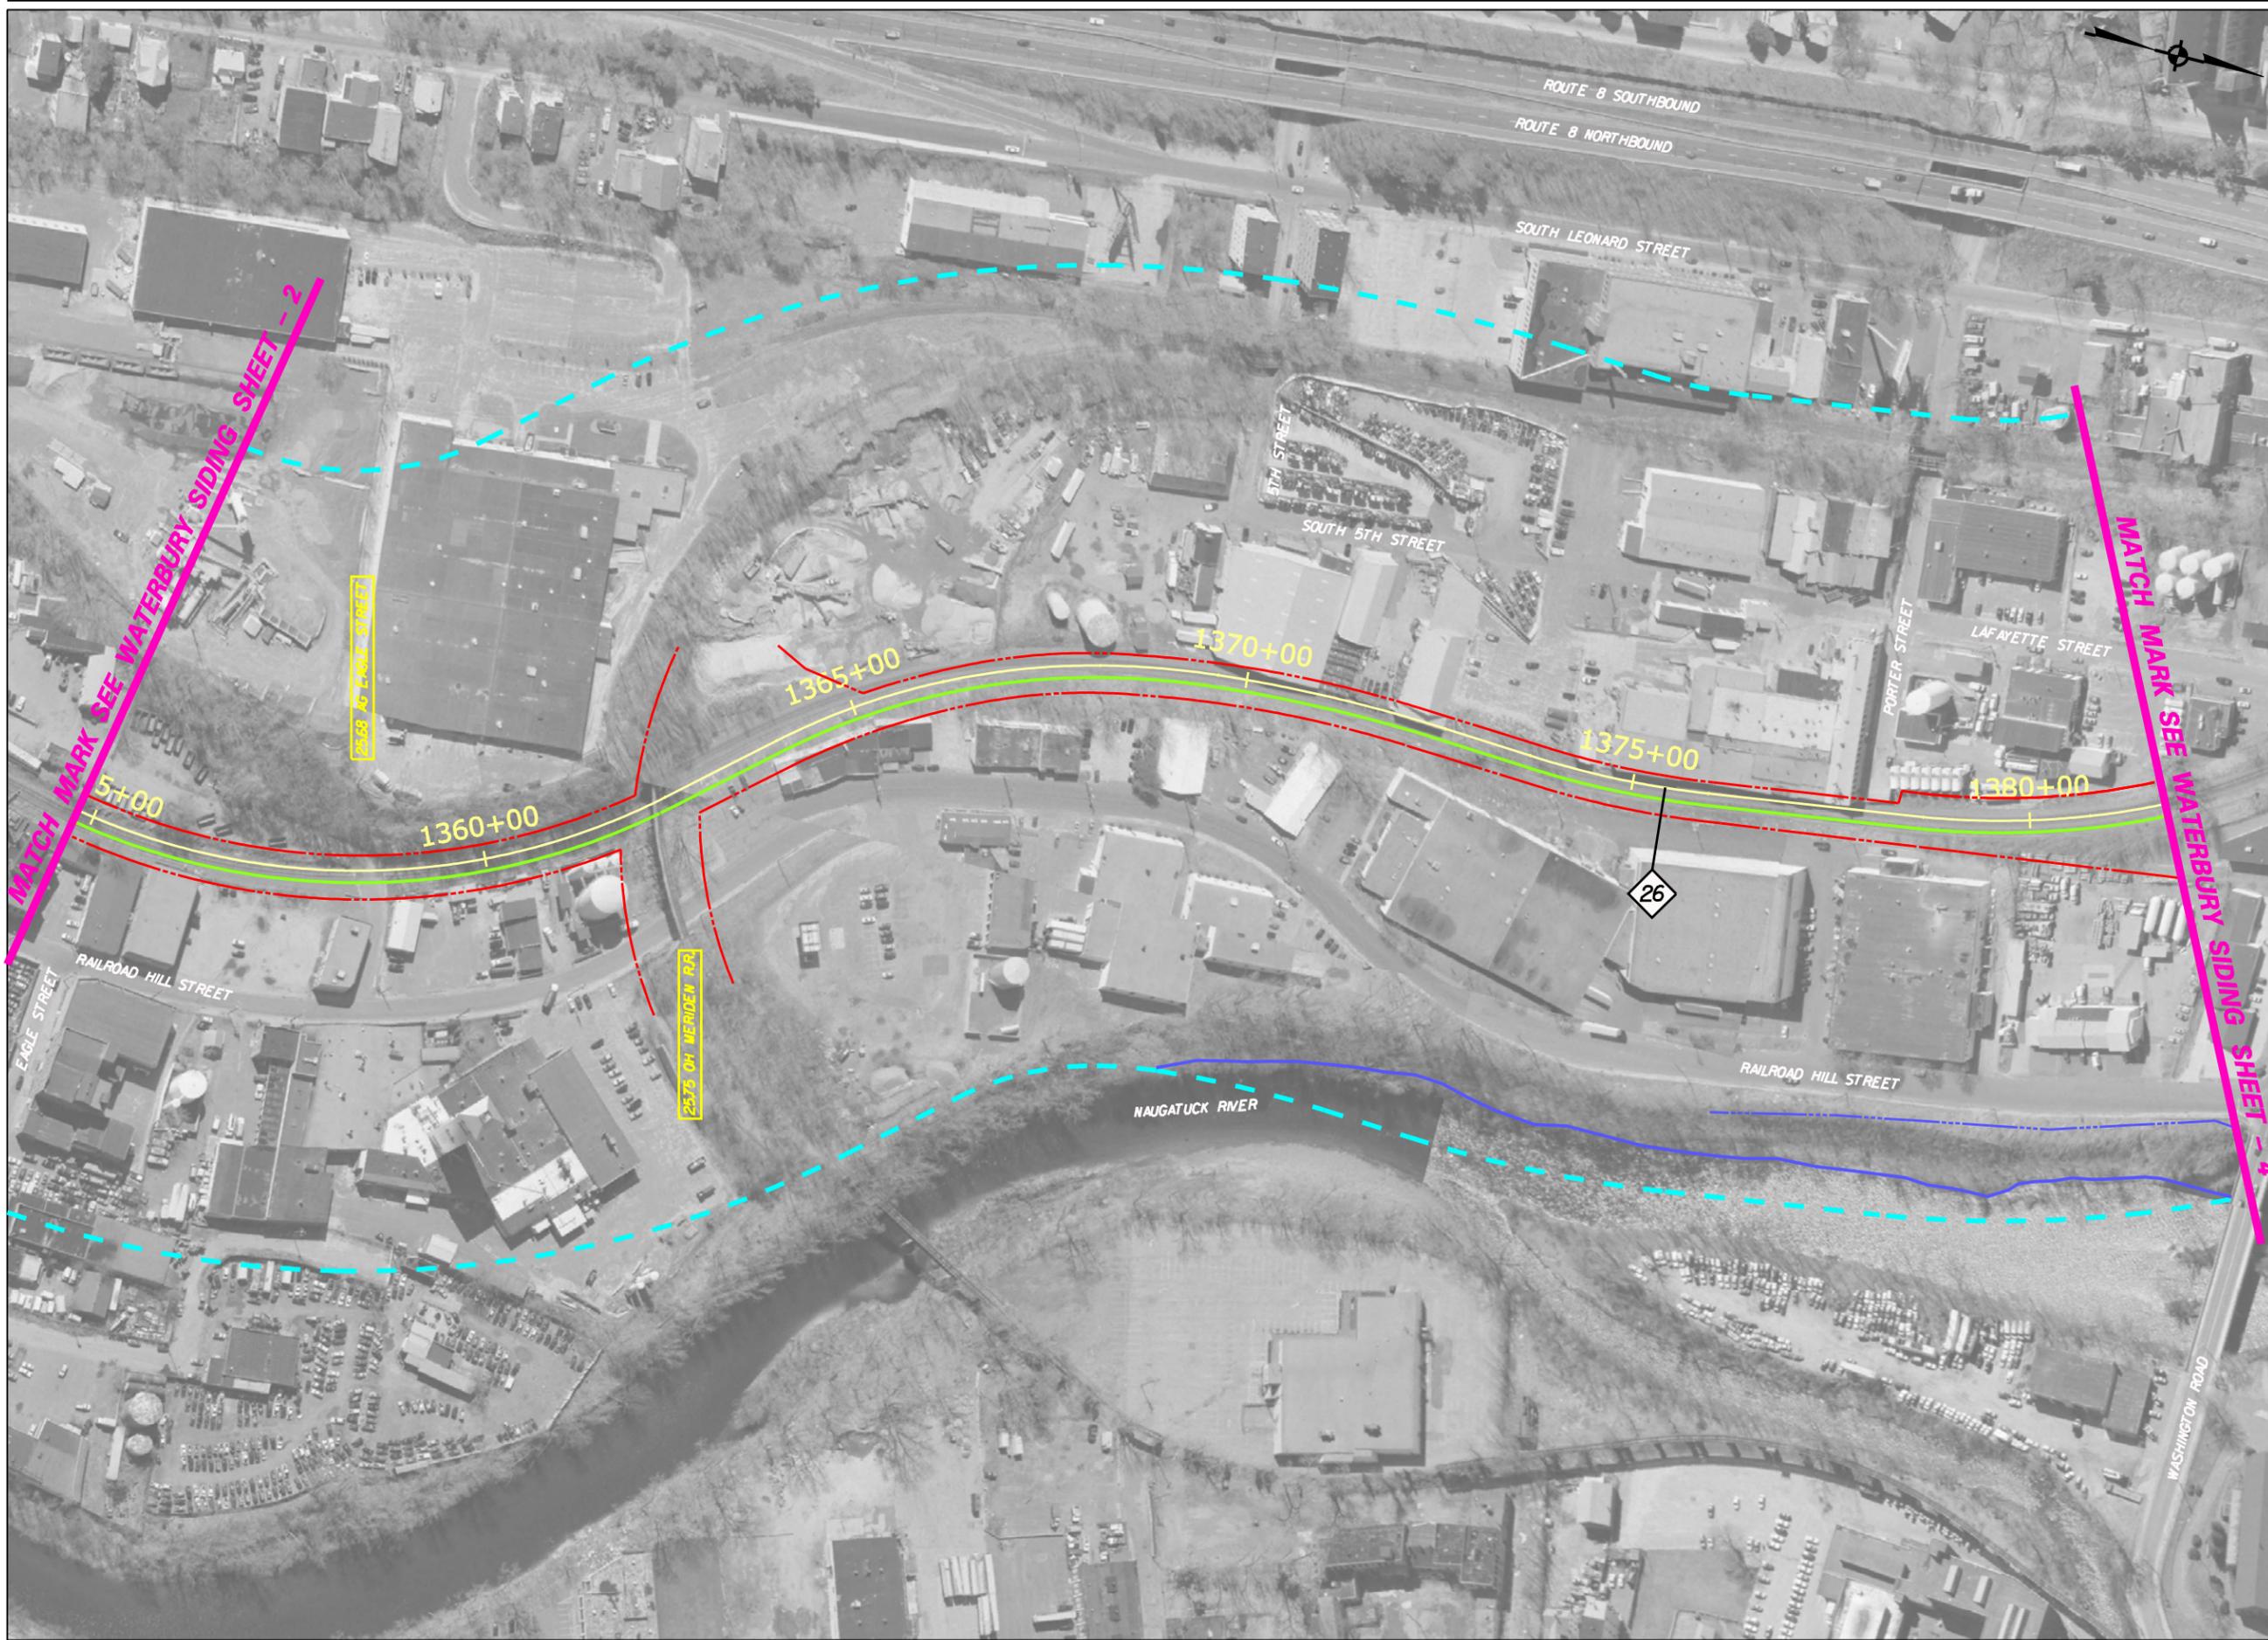



- LEGEND**
- EXISTING R.R. TRACK
  - R.O.W.
  - RAIL STUDY CORRIDOR
  - MILE POST MARKER
  - R.R. STRUCTURES, PLATFORMS
  - WATERCOURSE
  - CHANNEL ENCROACHMENT LINE
  - R.R. STATION PARKING
  - SIDING/NEW R.R. TRACK

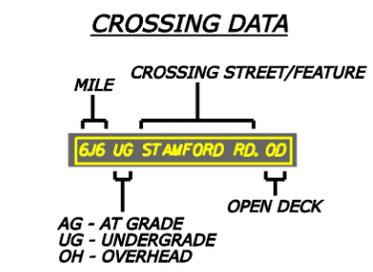


**WATERBURY AND NEW CANAAN  
 BRANCH LINES  
 NEEDS & FEASIBILITY STUDY  
 PROJECT NO. 170-2562**  
  
**WATERBURY BRANCH LINE  
 WATERBURY SIDING  
 1430+00 TO WATERBURY ST.  
 SHEET - 3**



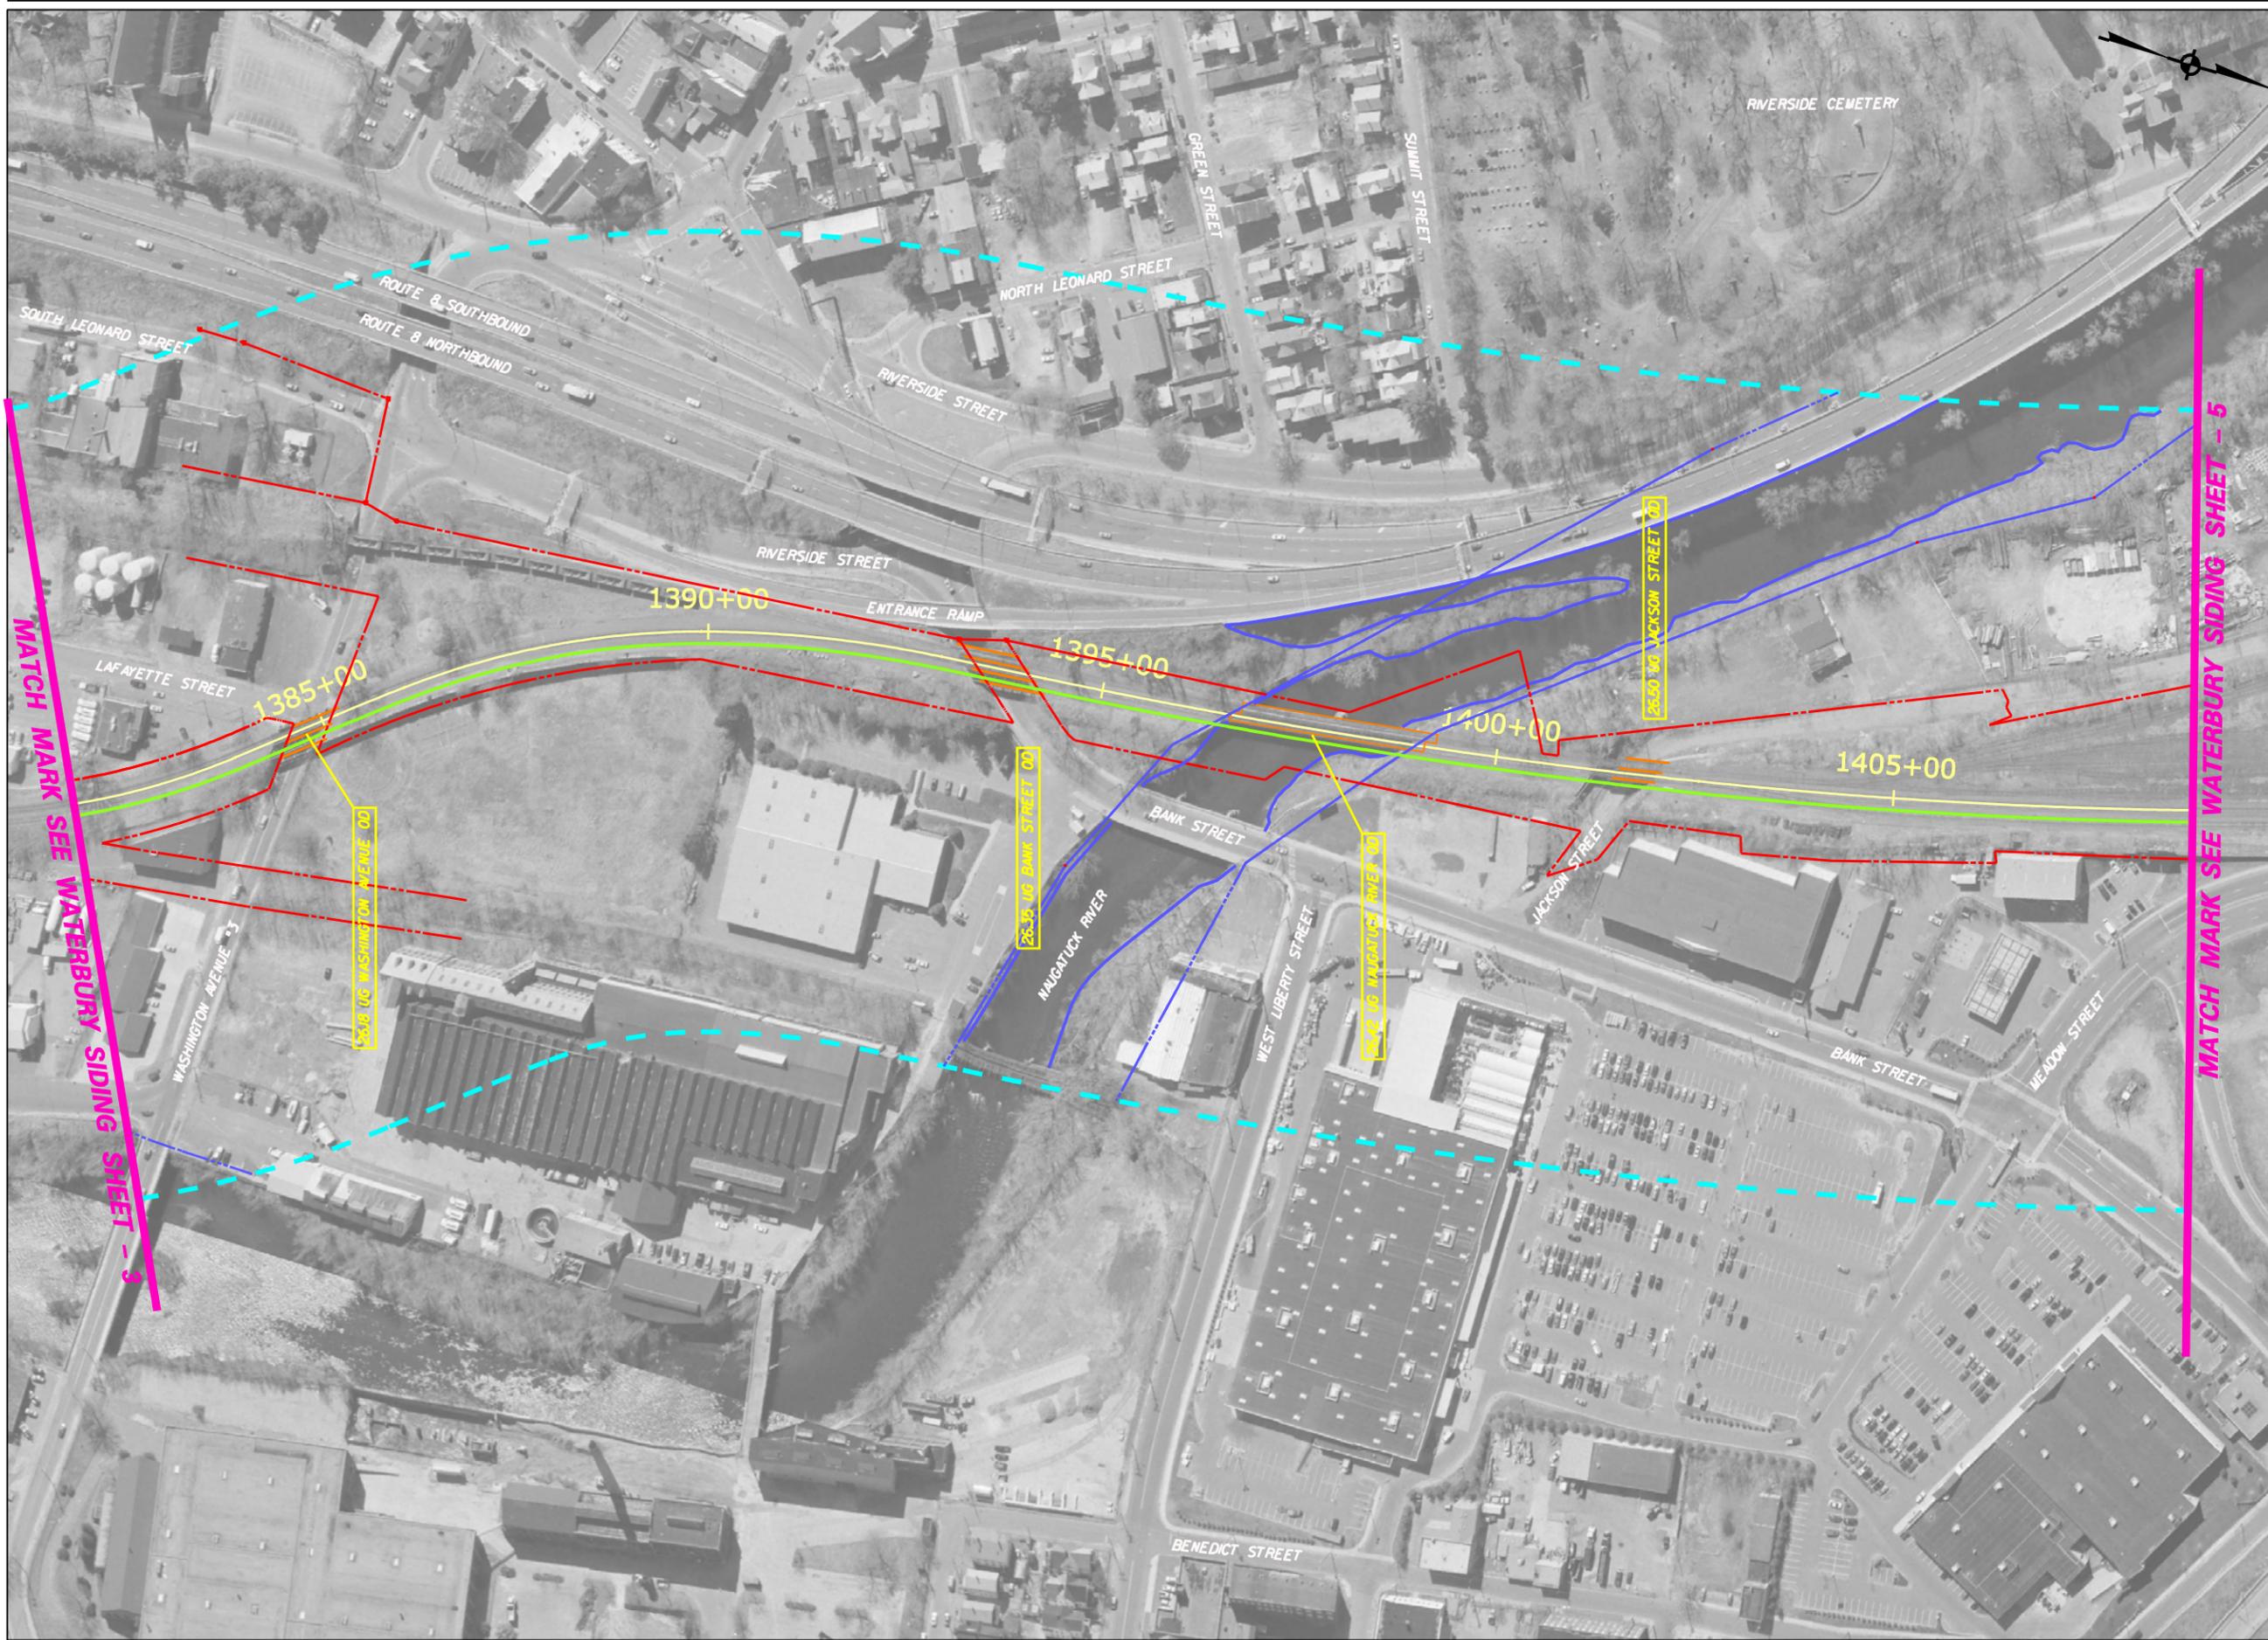


 - LEGEND**
-  EXISTING R.R. TRACK
  -  R.O.W.
  -  RAIL STUDY CORRIDOR
  -  MILE POST MARKER
  -  R.R. STRUCTURES, PLATFORMS
  -  WATERCOURSE
  -  CHANNEL ENCROACHMENT LINE
  -  R.R. STATION PARKING
  -  SIDING/NEW R.R. TRACK

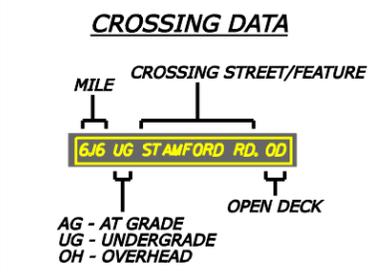

**WATERBURY AND NEW CANAAN  
 BRANCH LINES  
 NEEDS & FEASIBILITY STUDY  
 PROJECT NO. 170-2562**  
  
**WATERBURY BRANCH LINE  
 WATERBURY SIDING  
 1430+00 TO WATERBURY ST.  
 SHEET - 4**



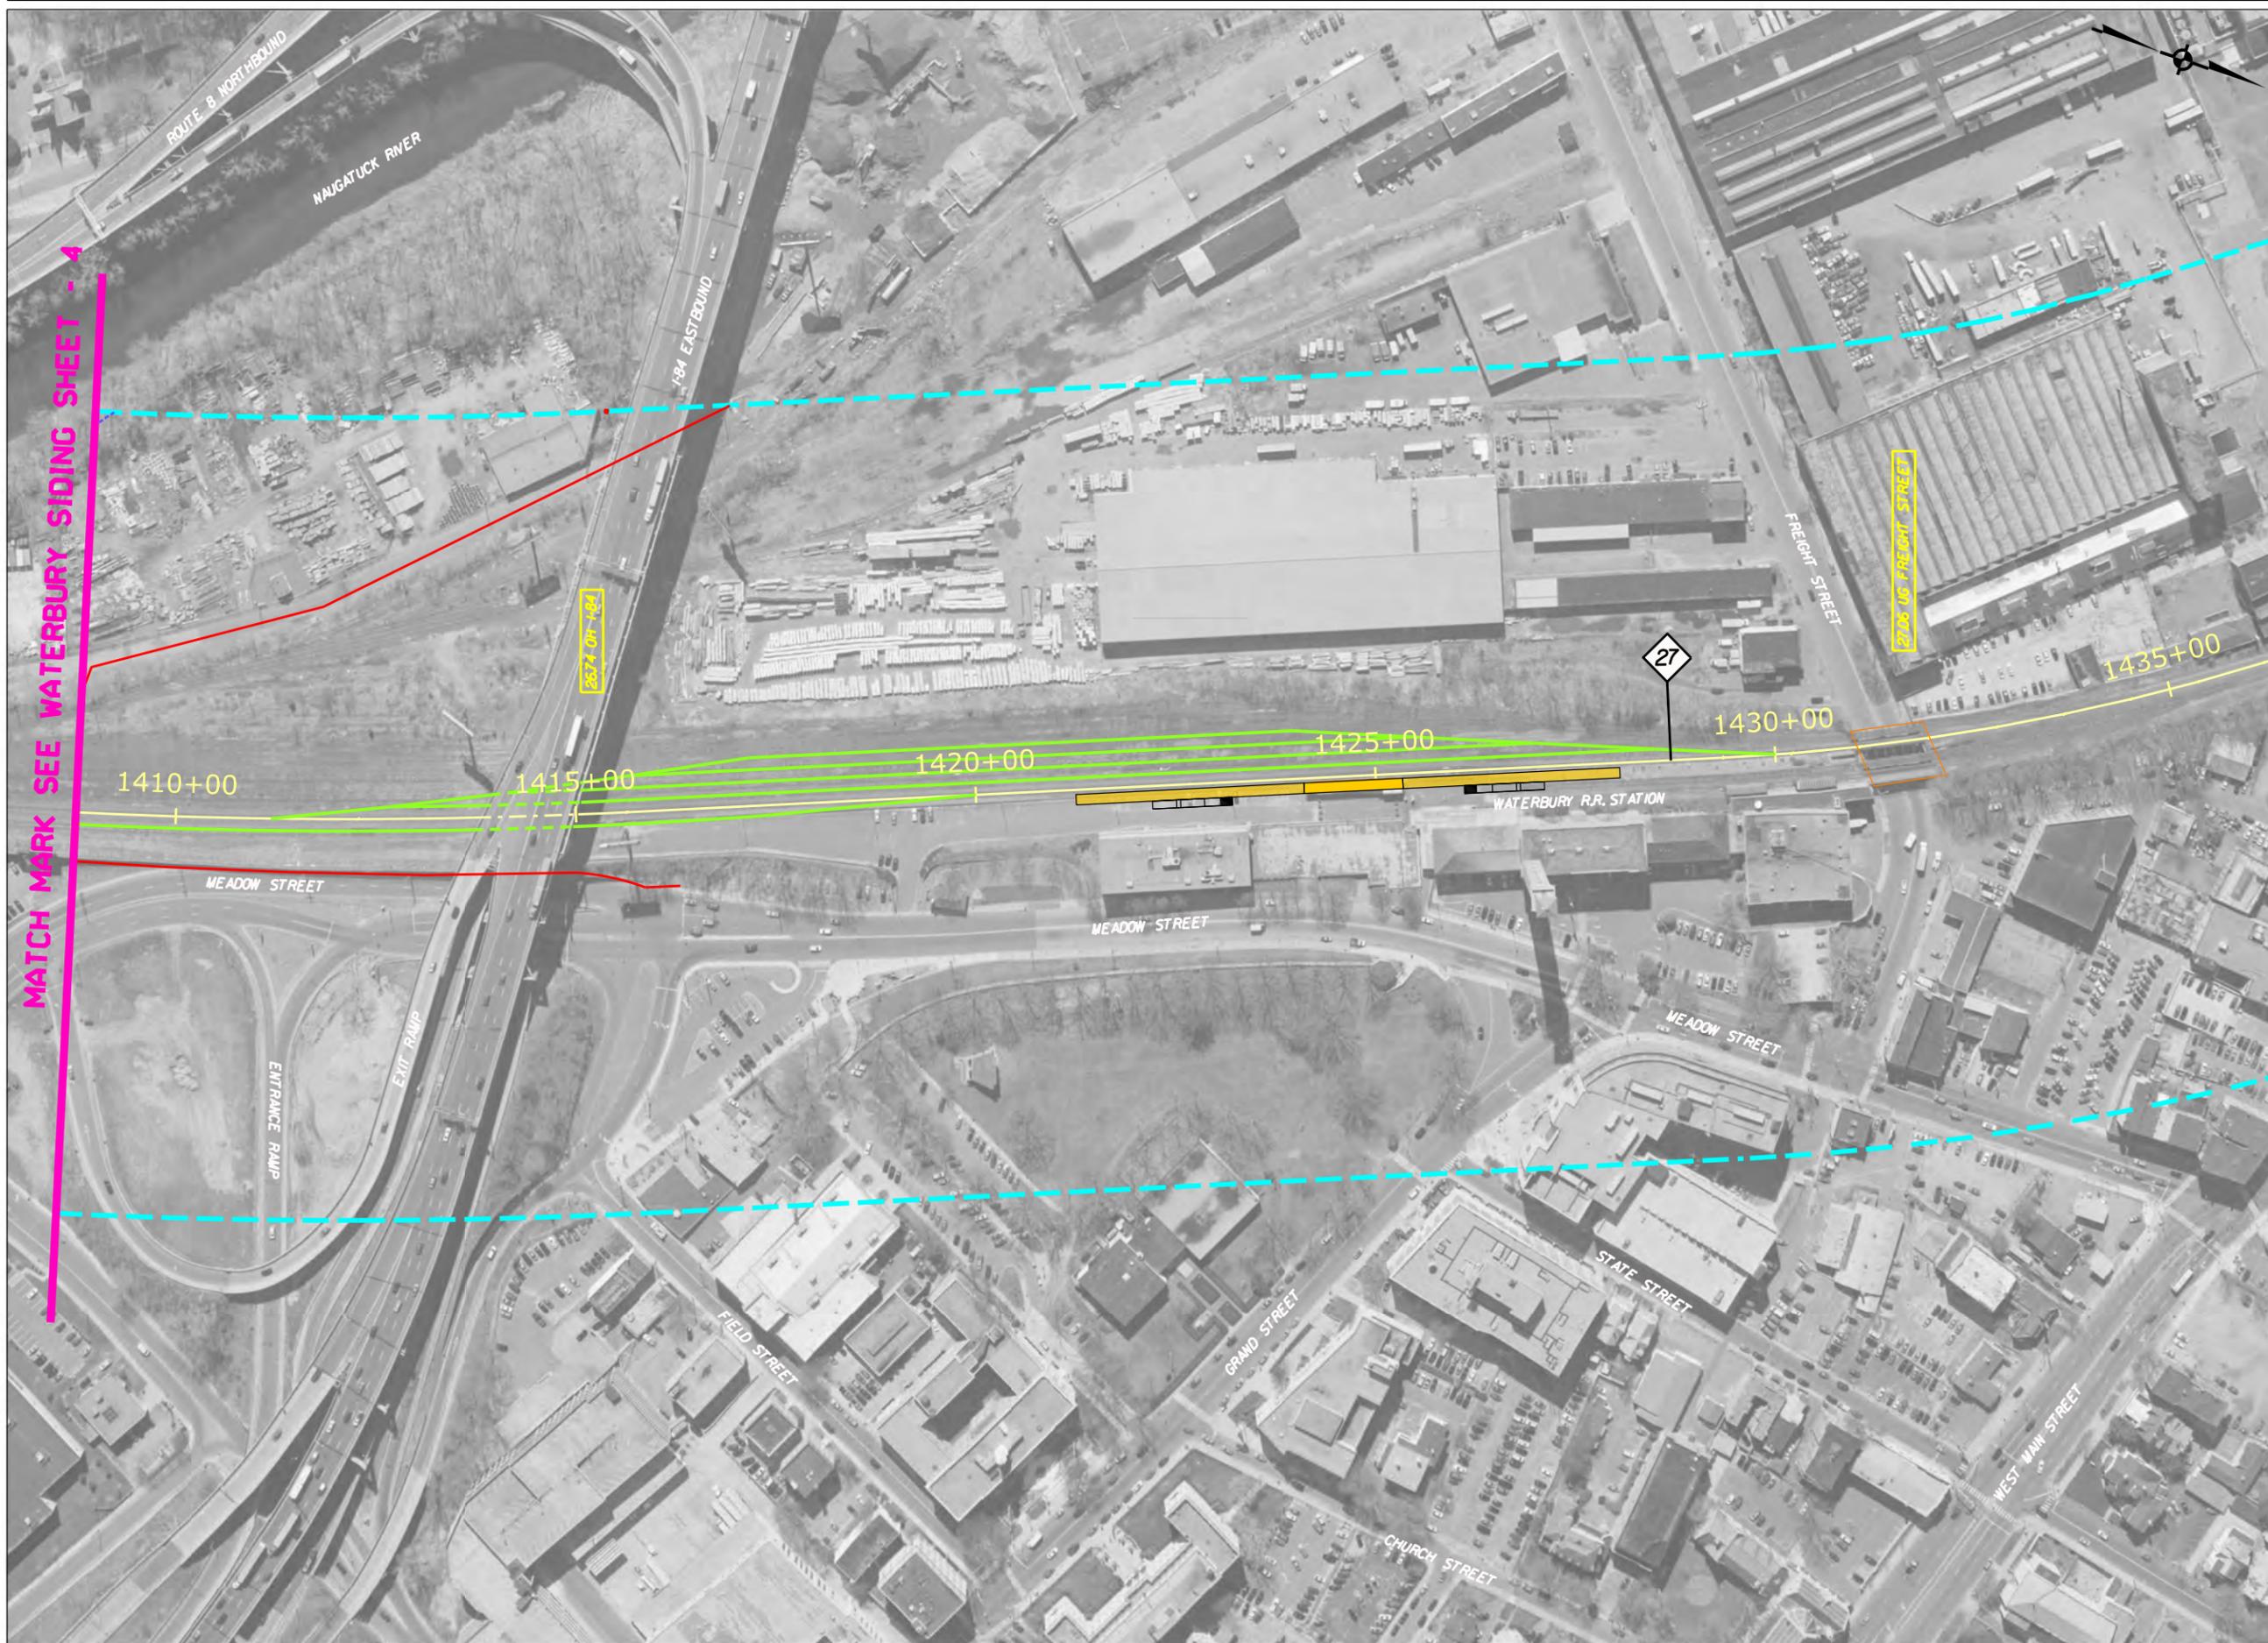


MATCH MARK SEE WATERBURY SIDING SHEET - 4

**LEGEND**

-  EXISTING R.R. TRACK
-  R.O.W.
-  RAIL STUDY CORRIDOR
-  MILE POST MARKER
-  R.R. STRUCTURES, PLATFORMS
-  WATERCOURSE
-  CHANNEL ENCROACHMENT LINE
-  R.R. STATION PARKING
-  SIDING/NEW R.R. TRACK

**CROSSING DATA**

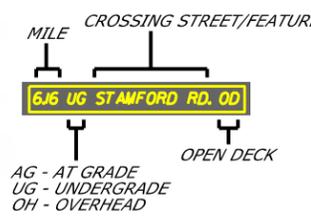

WATERBURY AND NEW CANAAN  
BRANCH LINES  
NEEDS & FEASIBILITY STUDY  
PROJECT NO. 170-2562

WATERBURY BRANCH LINE  
WATERBURY SIDING  
1430+00 TO WATERBURY ST.  
SHEET - 5

