


- LEGEND**
-  EXISTING R.R. TRACK
 -  R.O.W.
 -  RAIL STUDY CORRIDOR
 -  MILE POST MARKER
 -  R.R. STRUCTURES, PLATFORMS
 -  WATERCOURSE
 -  CHANNEL ENCROACHMENT LINE
 -  R.R. STATION PARKING
 -  EXPRESS BUS ROUTE

CROSSING DATA

MILE	CROSSING STREET/FEATURE	TYPE
6.16	UG STAMFORD RD. 00	UG

AG - AT GRADE
 UG - UNDERGRADE
 OH - OVERHEAD
 OPEN DECK

 


**WATERBURY AND NEW CANAAN
 BRANCH LINES
 NEEDS & FEASIBILITY STUDY
 PROJECT NO. 170-2562**

**WATERBURY BRANCH LINE
 EXPRESS BUS ALIGNMENT
 SHEET - 12**






- LEGEND**
- EXISTING R.R. TRACK
 - R.O.W.
 - RAIL STUDY CORRIDOR
 - MILE POST MARKER
 - R.R. STRUCTURES, PLATFORMS
 - WATERCOURSE
 - CHANNEL ENCROACHMENT LINE
 - R.R. STATION PARKING
 - EXPRESS BUS ROUTE

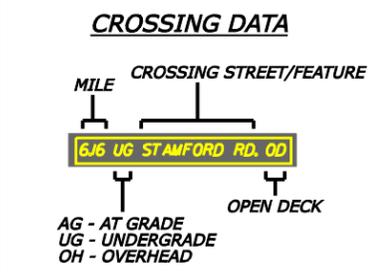



**WATERBURY AND NEW CANAAN
 BRANCH LINES
 NEEDS & FEASIBILITY STUDY
 PROJECT NO. 170-2562**

**WATERBURY BRANCH LINE
 EXPRESS BUS ALIGNMENT
 SHEET - 13**




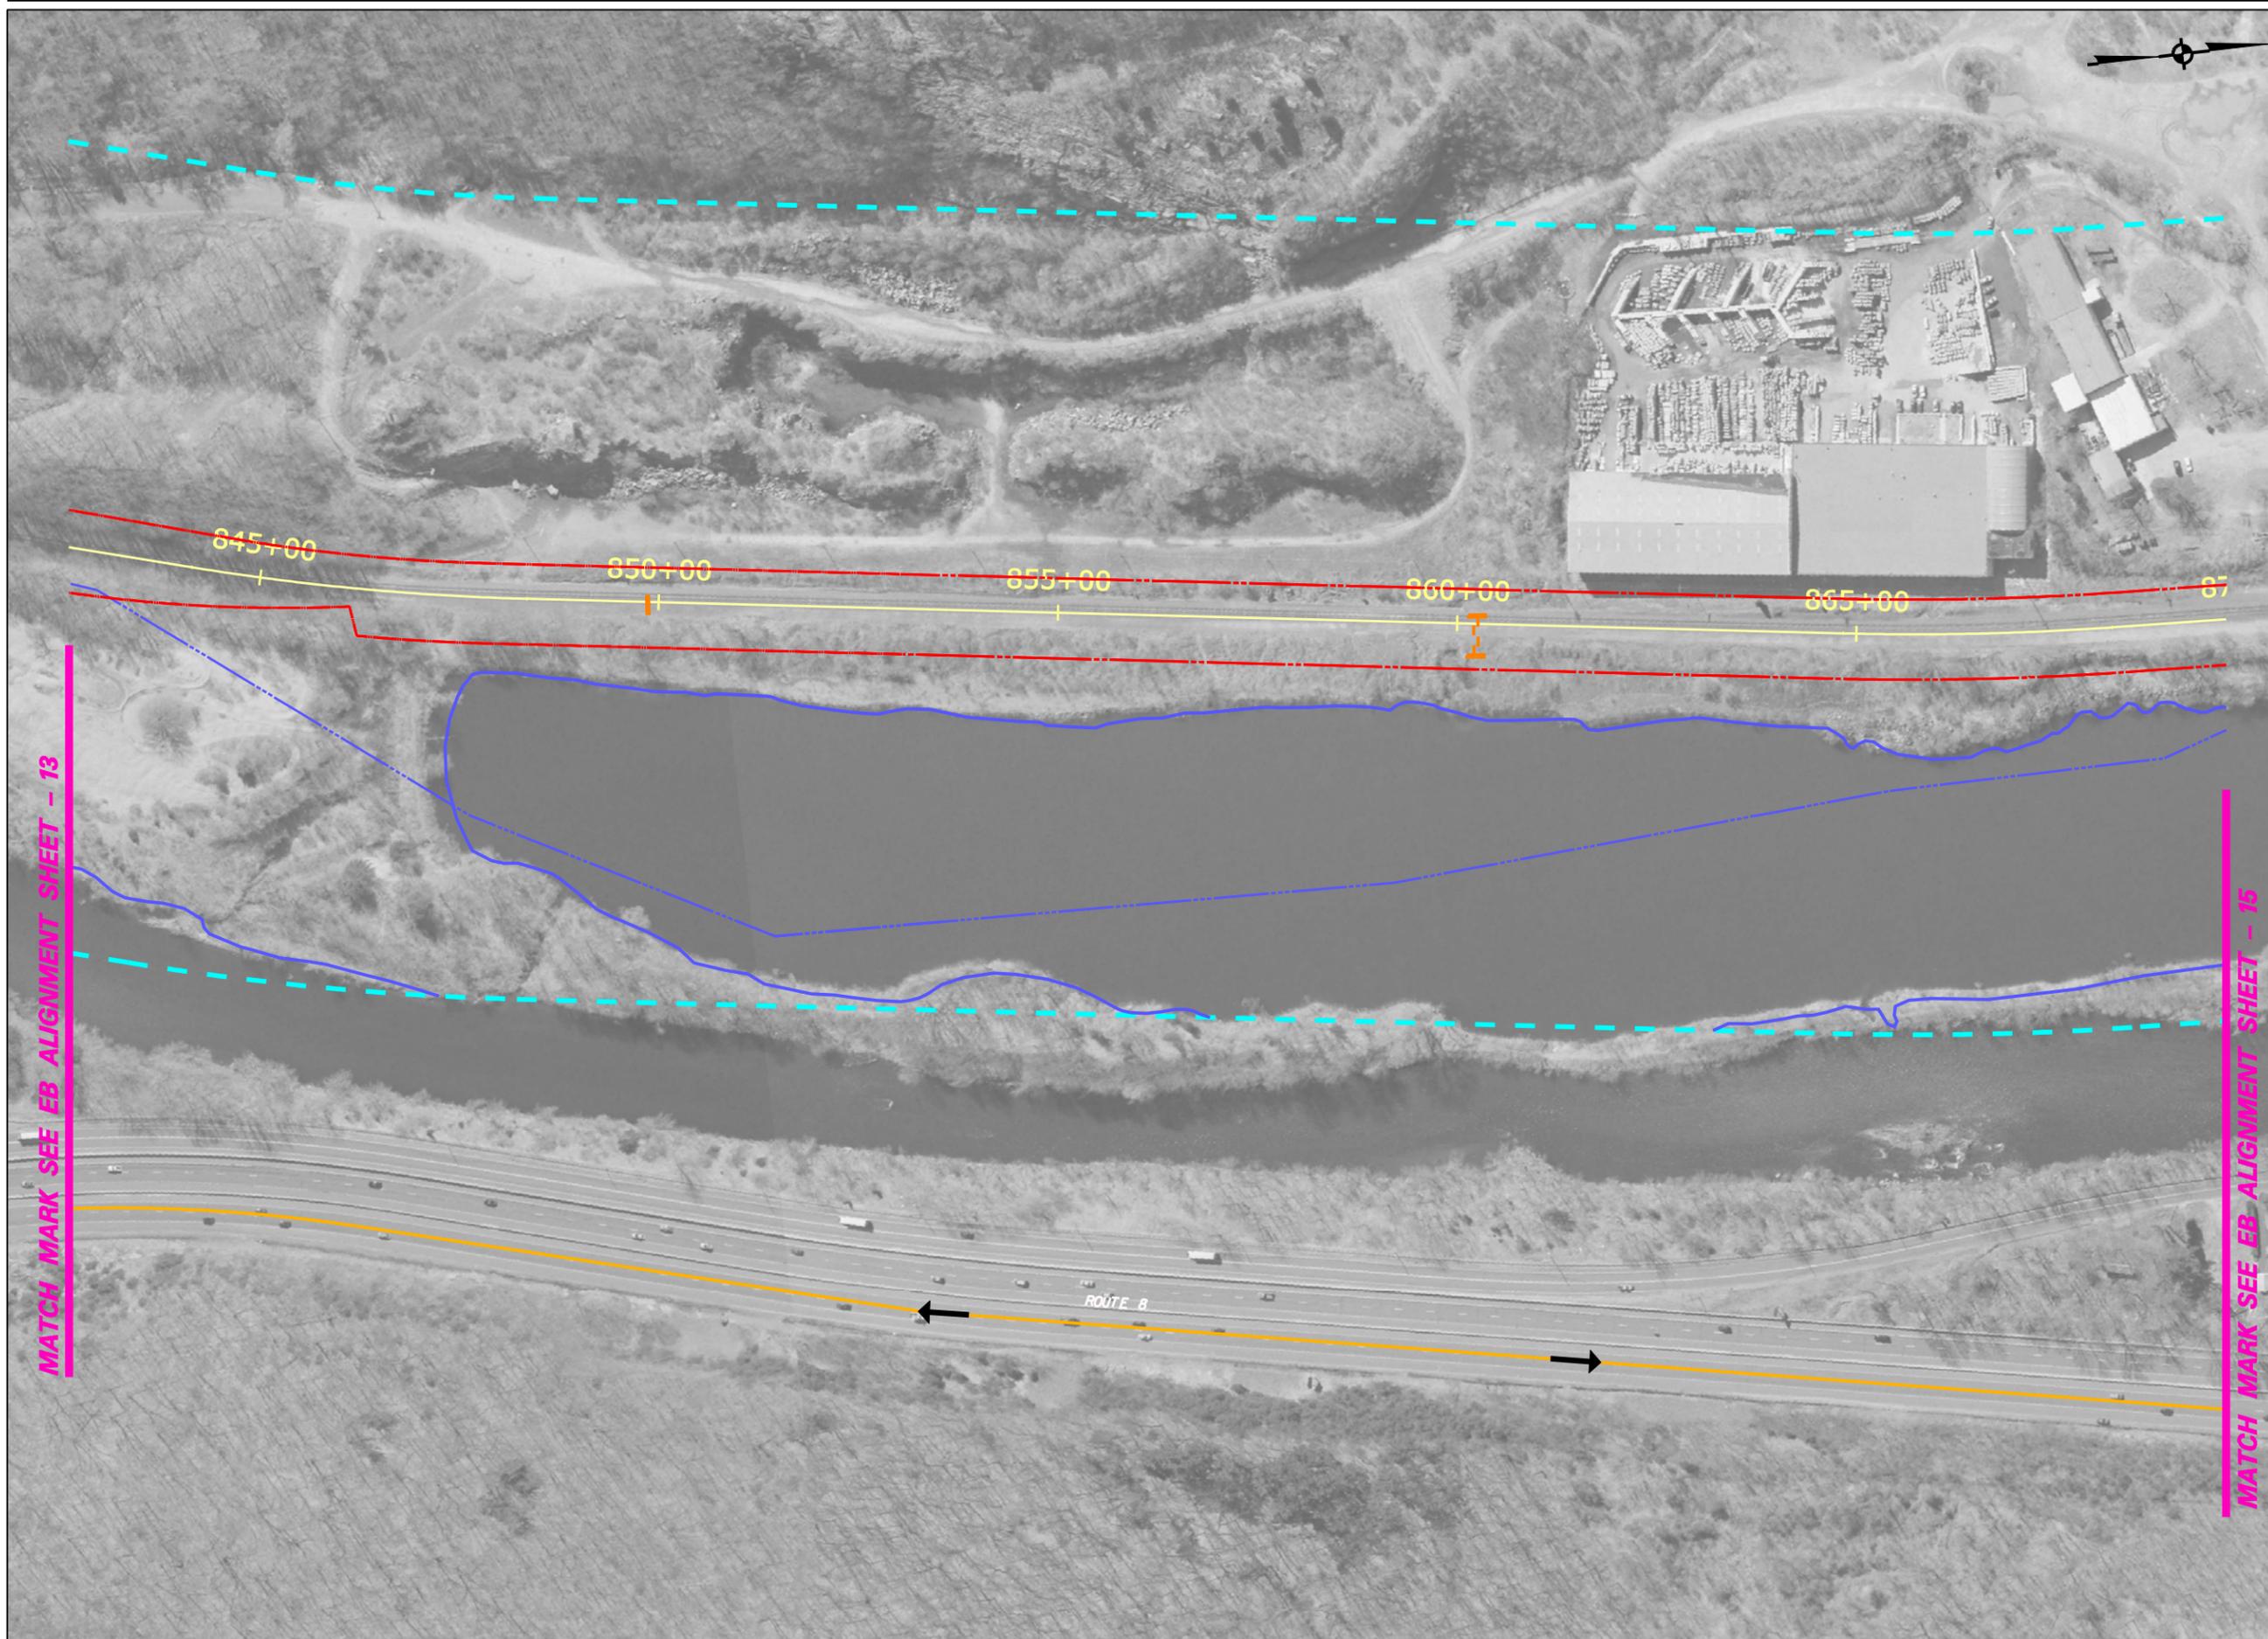

LEGEND

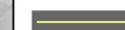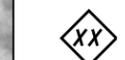-  EXISTING R.R. TRACK
-  R.O.W.
-  RAIL STUDY CORRIDOR
-  MILE POST MARKER
-  R.R. STRUCTURES, PLATFORMS
-  WATERCOURSE
-  CHANNEL ENCROACHMENT LINE
-  R.R. STATION PARKING
-  EXPRESS BUS ROUTE

CROSSING DATA

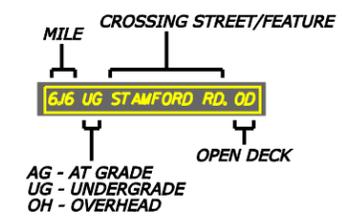

WATERBURY AND NEW CANAAN
 BRANCH LINES
 NEEDS & FEASIBILITY STUDY
 PROJECT NO. 170-2562

WATERBURY BRANCH LINE
 EXPRESS BUS ALIGNMENT
 SHEET - 14



MATCH MARK SEE EB ALIGNMENT SHEET - 13

MATCH MARK SEE EB ALIGNMENT SHEET - 15



- LEGEND**
- EXISTING R.R. TRACK
 - R.O.W.
 - RAIL STUDY CORRIDOR
 - MILE POST MARKER
 - R.R. STRUCTURES, PLATFORMS
 - WATERCOURSE
 - CHANNEL ENCROACHMENT LINE
 - R.R. STATION PARKING
 - EXPRESS BUS ROUTE

CROSSING DATA

MILE	CROSSING STREET/FEATURE	AG	UG	OH
	6J6 UG STAMFORD RD. 00			

AG - AT GRADE
 UG - UNDERGRADE
 OH - OVERHEAD




**WATERBURY AND NEW CANAAN
 BRANCH LINES
 NEEDS & FEASIBILITY STUDY
 PROJECT NO. 170-2562**

**WATERBURY BRANCH LINE
 EXPRESS BUS ALIGNMENT
 SHEET - 15**





- LEGEND**
- EXISTING R.R. TRACK
 - R.O.W.
 - RAIL STUDY CORRIDOR
 - MILE POST MARKER
 - R.R. STRUCTURES, PLATFORMS
 - WATERCOURSE
 - CHANNEL ENCROACHMENT LINE
 - R.R. STATION PARKING
 - EXPRESS BUS ROUTE

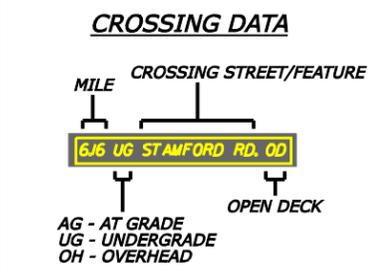


WATERBURY AND NEW CANAAN
 BRANCH LINES
 NEEDS & FEASIBILITY STUDY
 PROJECT NO. 170-2562

WATERBURY BRANCH LINE
 EXPRESS BUS ALIGNMENT
 SHEET - 16






- LEGEND**
-  EXISTING R.R. TRACK
 -  R.O.W.
 -  RAIL STUDY CORRIDOR
 -  MILE POST MARKER
 -  R.R. STRUCTURES, PLATFORMS
 -  WATERCOURSE
 -  CHANNEL ENCROACHMENT LINE
 -  R.R. STATION PARKING
 -  EXPRESS BUS ROUTE

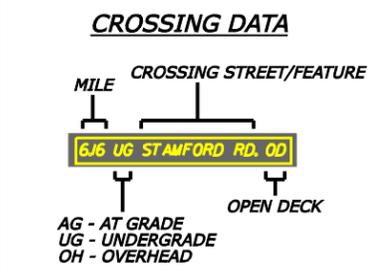


**WATERBURY AND NEW CANAAN
 BRANCH LINES
 NEEDS & FEASIBILITY STUDY
 PROJECT NO. 170-2562**

**WATERBURY BRANCH LINE
 EXPRESS BUS ALIGNMENT
 SHEET - 17**




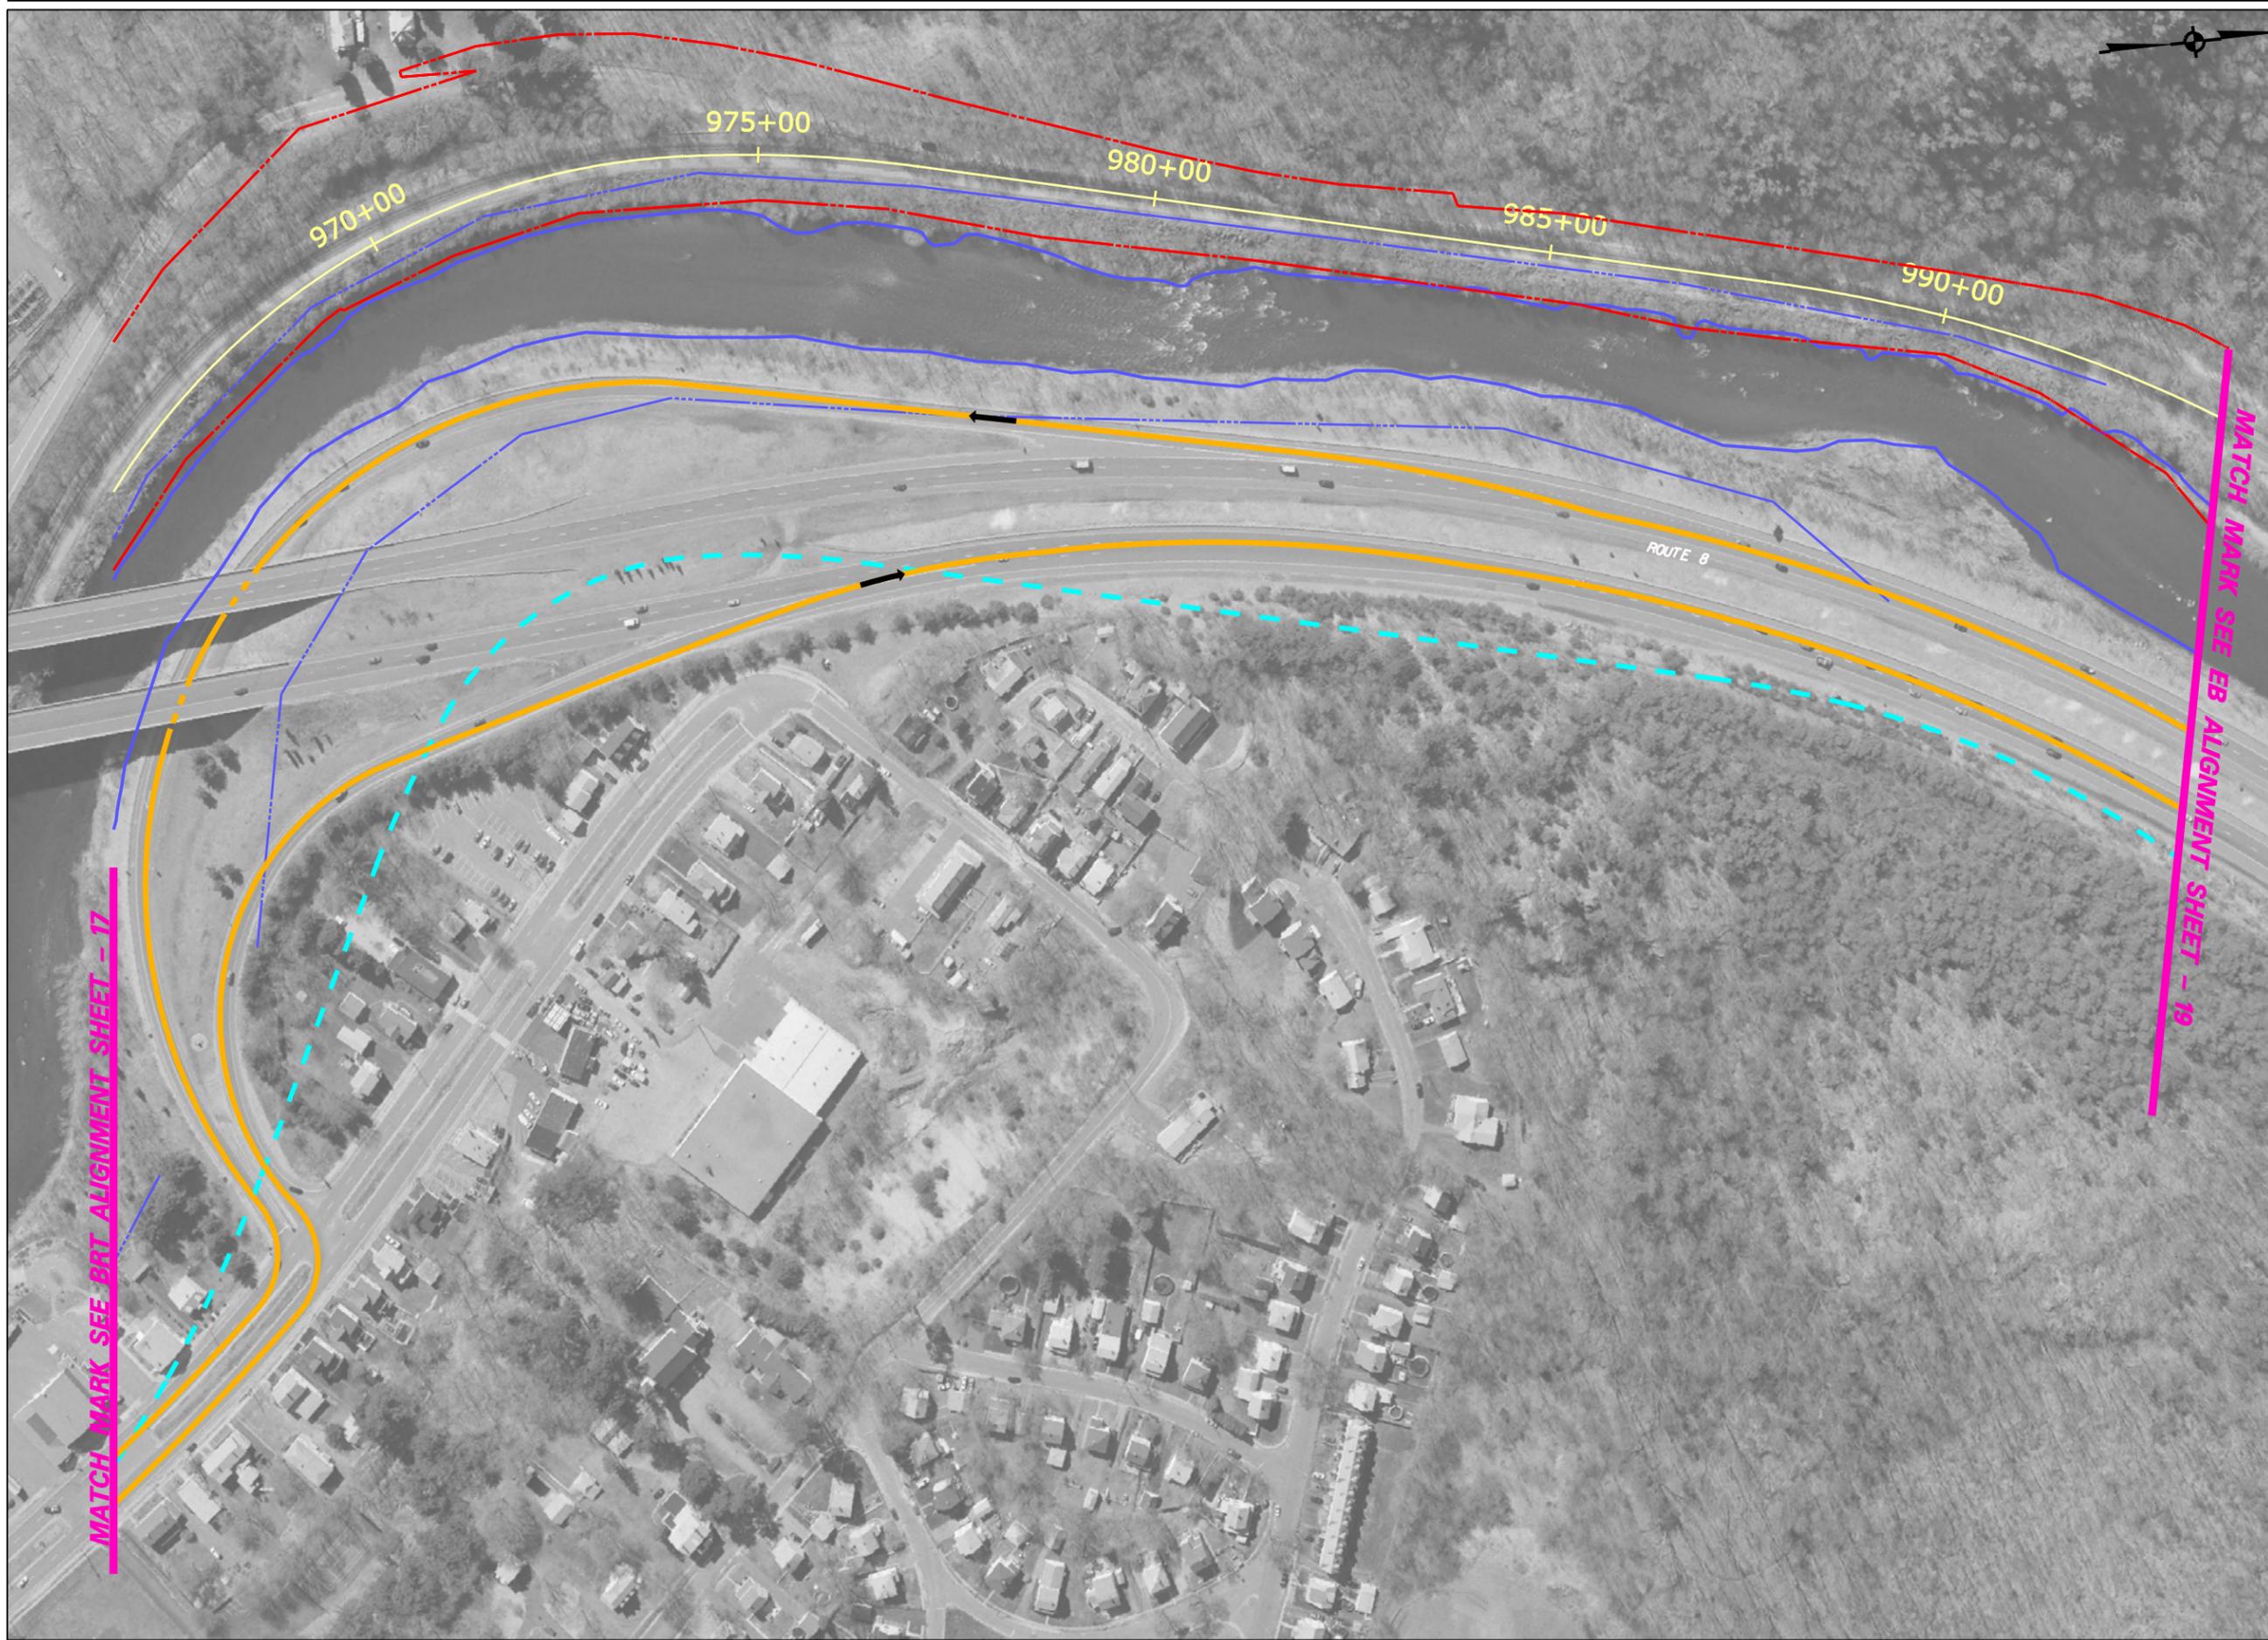

LEGEND

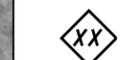-  EXISTING R.R. TRACK
-  R.O.W.
-  RAIL STUDY CORRIDOR
-  MILE POST MARKER
-  R.R. STRUCTURES, PLATFORMS
-  WATERCOURSE
-  CHANNEL ENCROACHMENT LINE
-  R.R. STATION PARKING
-  EXPRESS BUS ROUTE


CROSSING DATA

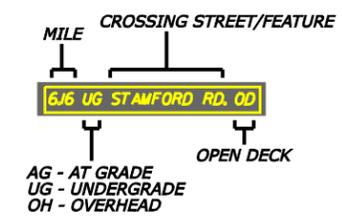


WATERBURY AND NEW CANAAN
 BRANCH LINES
 NEEDS & FEASIBILITY STUDY
 PROJECT NO. 170-2562

WATERBURY BRANCH LINE
 EXPRESS BUS ALIGNMENT
 SHEET - 18



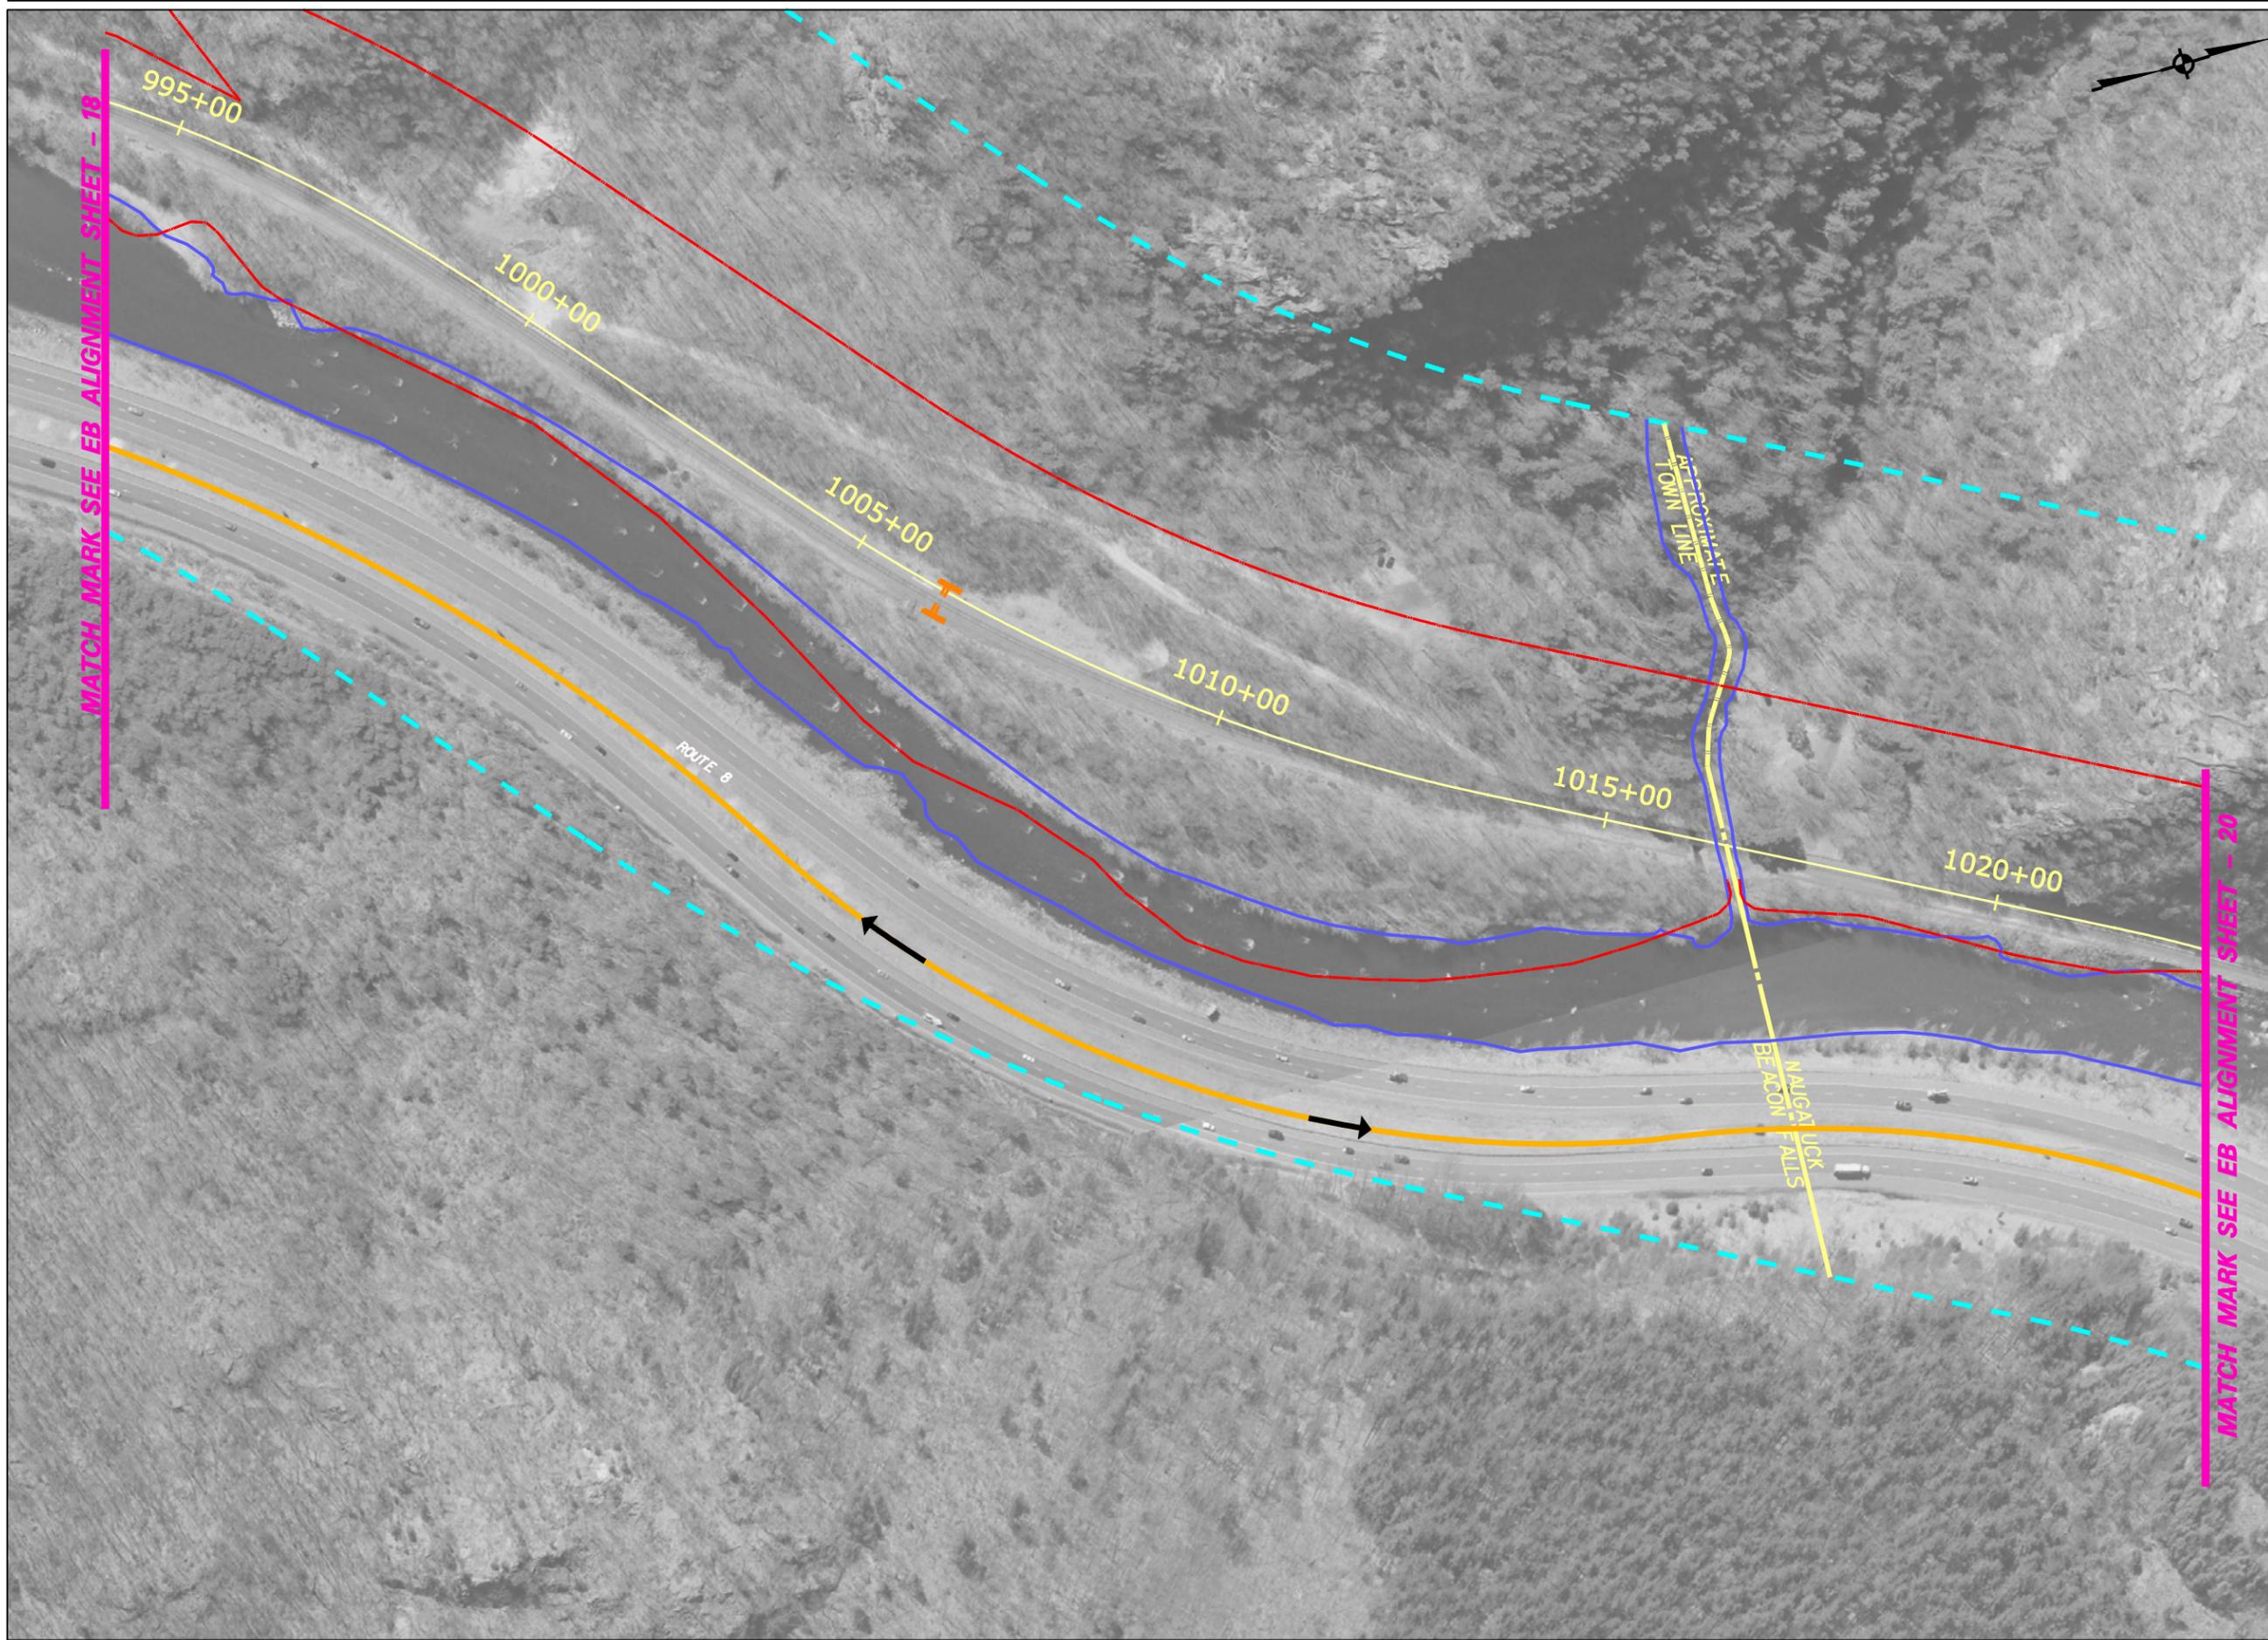


- LEGEND**
- EXISTING R.R. TRACK
 - R.O.W.
 - RAIL STUDY CORRIDOR
 - MILE POST MARKER
 - R.R. STRUCTURES, PLATFORMS
 - WATERCOURSE
 - CHANNEL ENCROACHMENT LINE
 - R.R. STATION PARKING
 - EXPRESS BUS ROUTE

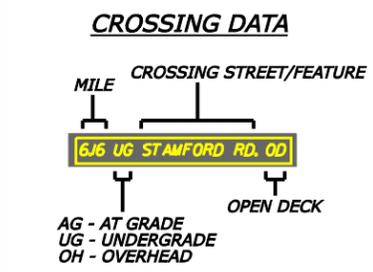

WATERBURY AND NEW CANAAN
BRANCH LINES
NEEDS & FEASIBILITY STUDY
PROJECT NO. 170-2562

WATERBURY BRANCH LINE
EXPRESS BUS ALIGNMENT
SHEET - 19



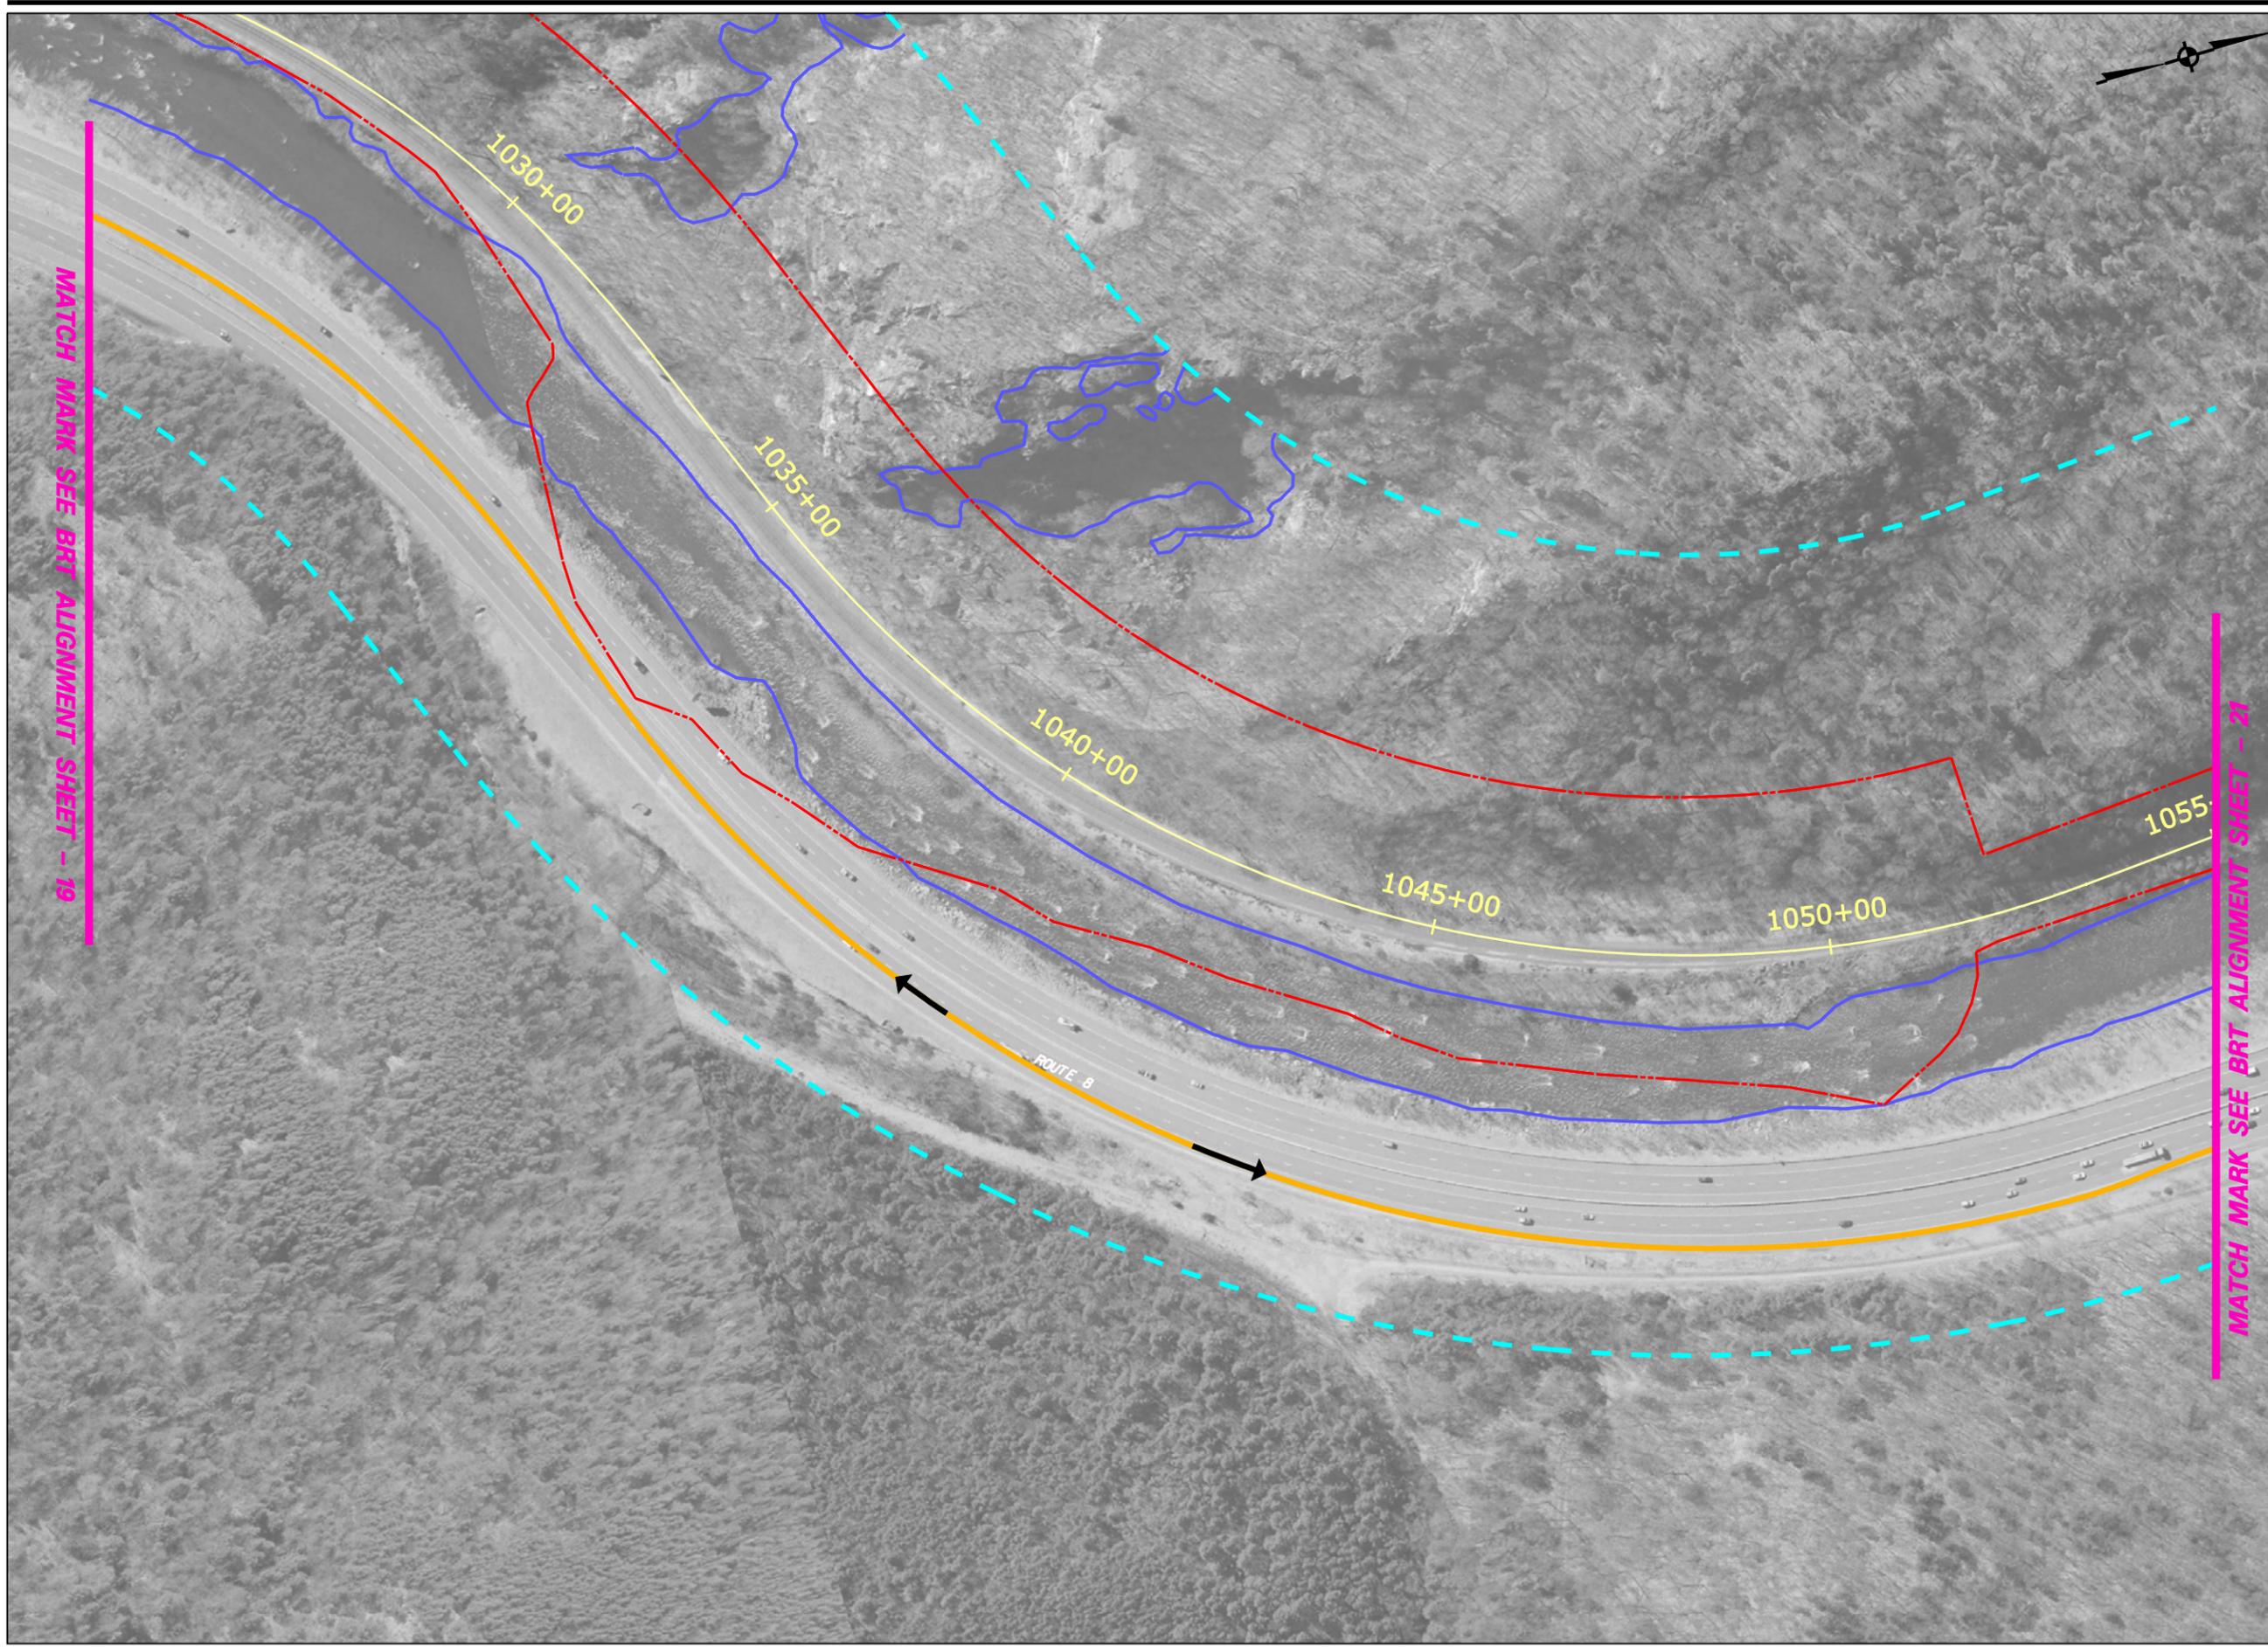


MATCH MARK SEE BRT ALIGNMENT SHEET - 19

MATCH MARK SEE BRT ALIGNMENT SHEET - 21

LEGEND

- EXISTING R.R. TRACK
- R.O.W.
- RAIL STUDY CORRIDOR
- MILE POST MARKER
- R.R. STRUCTURES, PLATFORMS
- WATERCOURSE
- CHANNEL ENCROACHMENT LINE
- R.R. STATION PARKING
- EXPRESS BUS ROUTE


CROSSING DATA

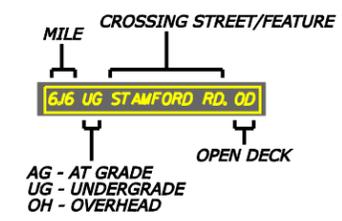


**WATERBURY AND NEW CANAAN
 BRANCH LINES
 NEEDS & FEASIBILITY STUDY
 PROJECT NO. 170-2562**

**WATERBURY BRANCH LINE
 EXPRESS BUS ALIGNMENT
 SHEET - 20**



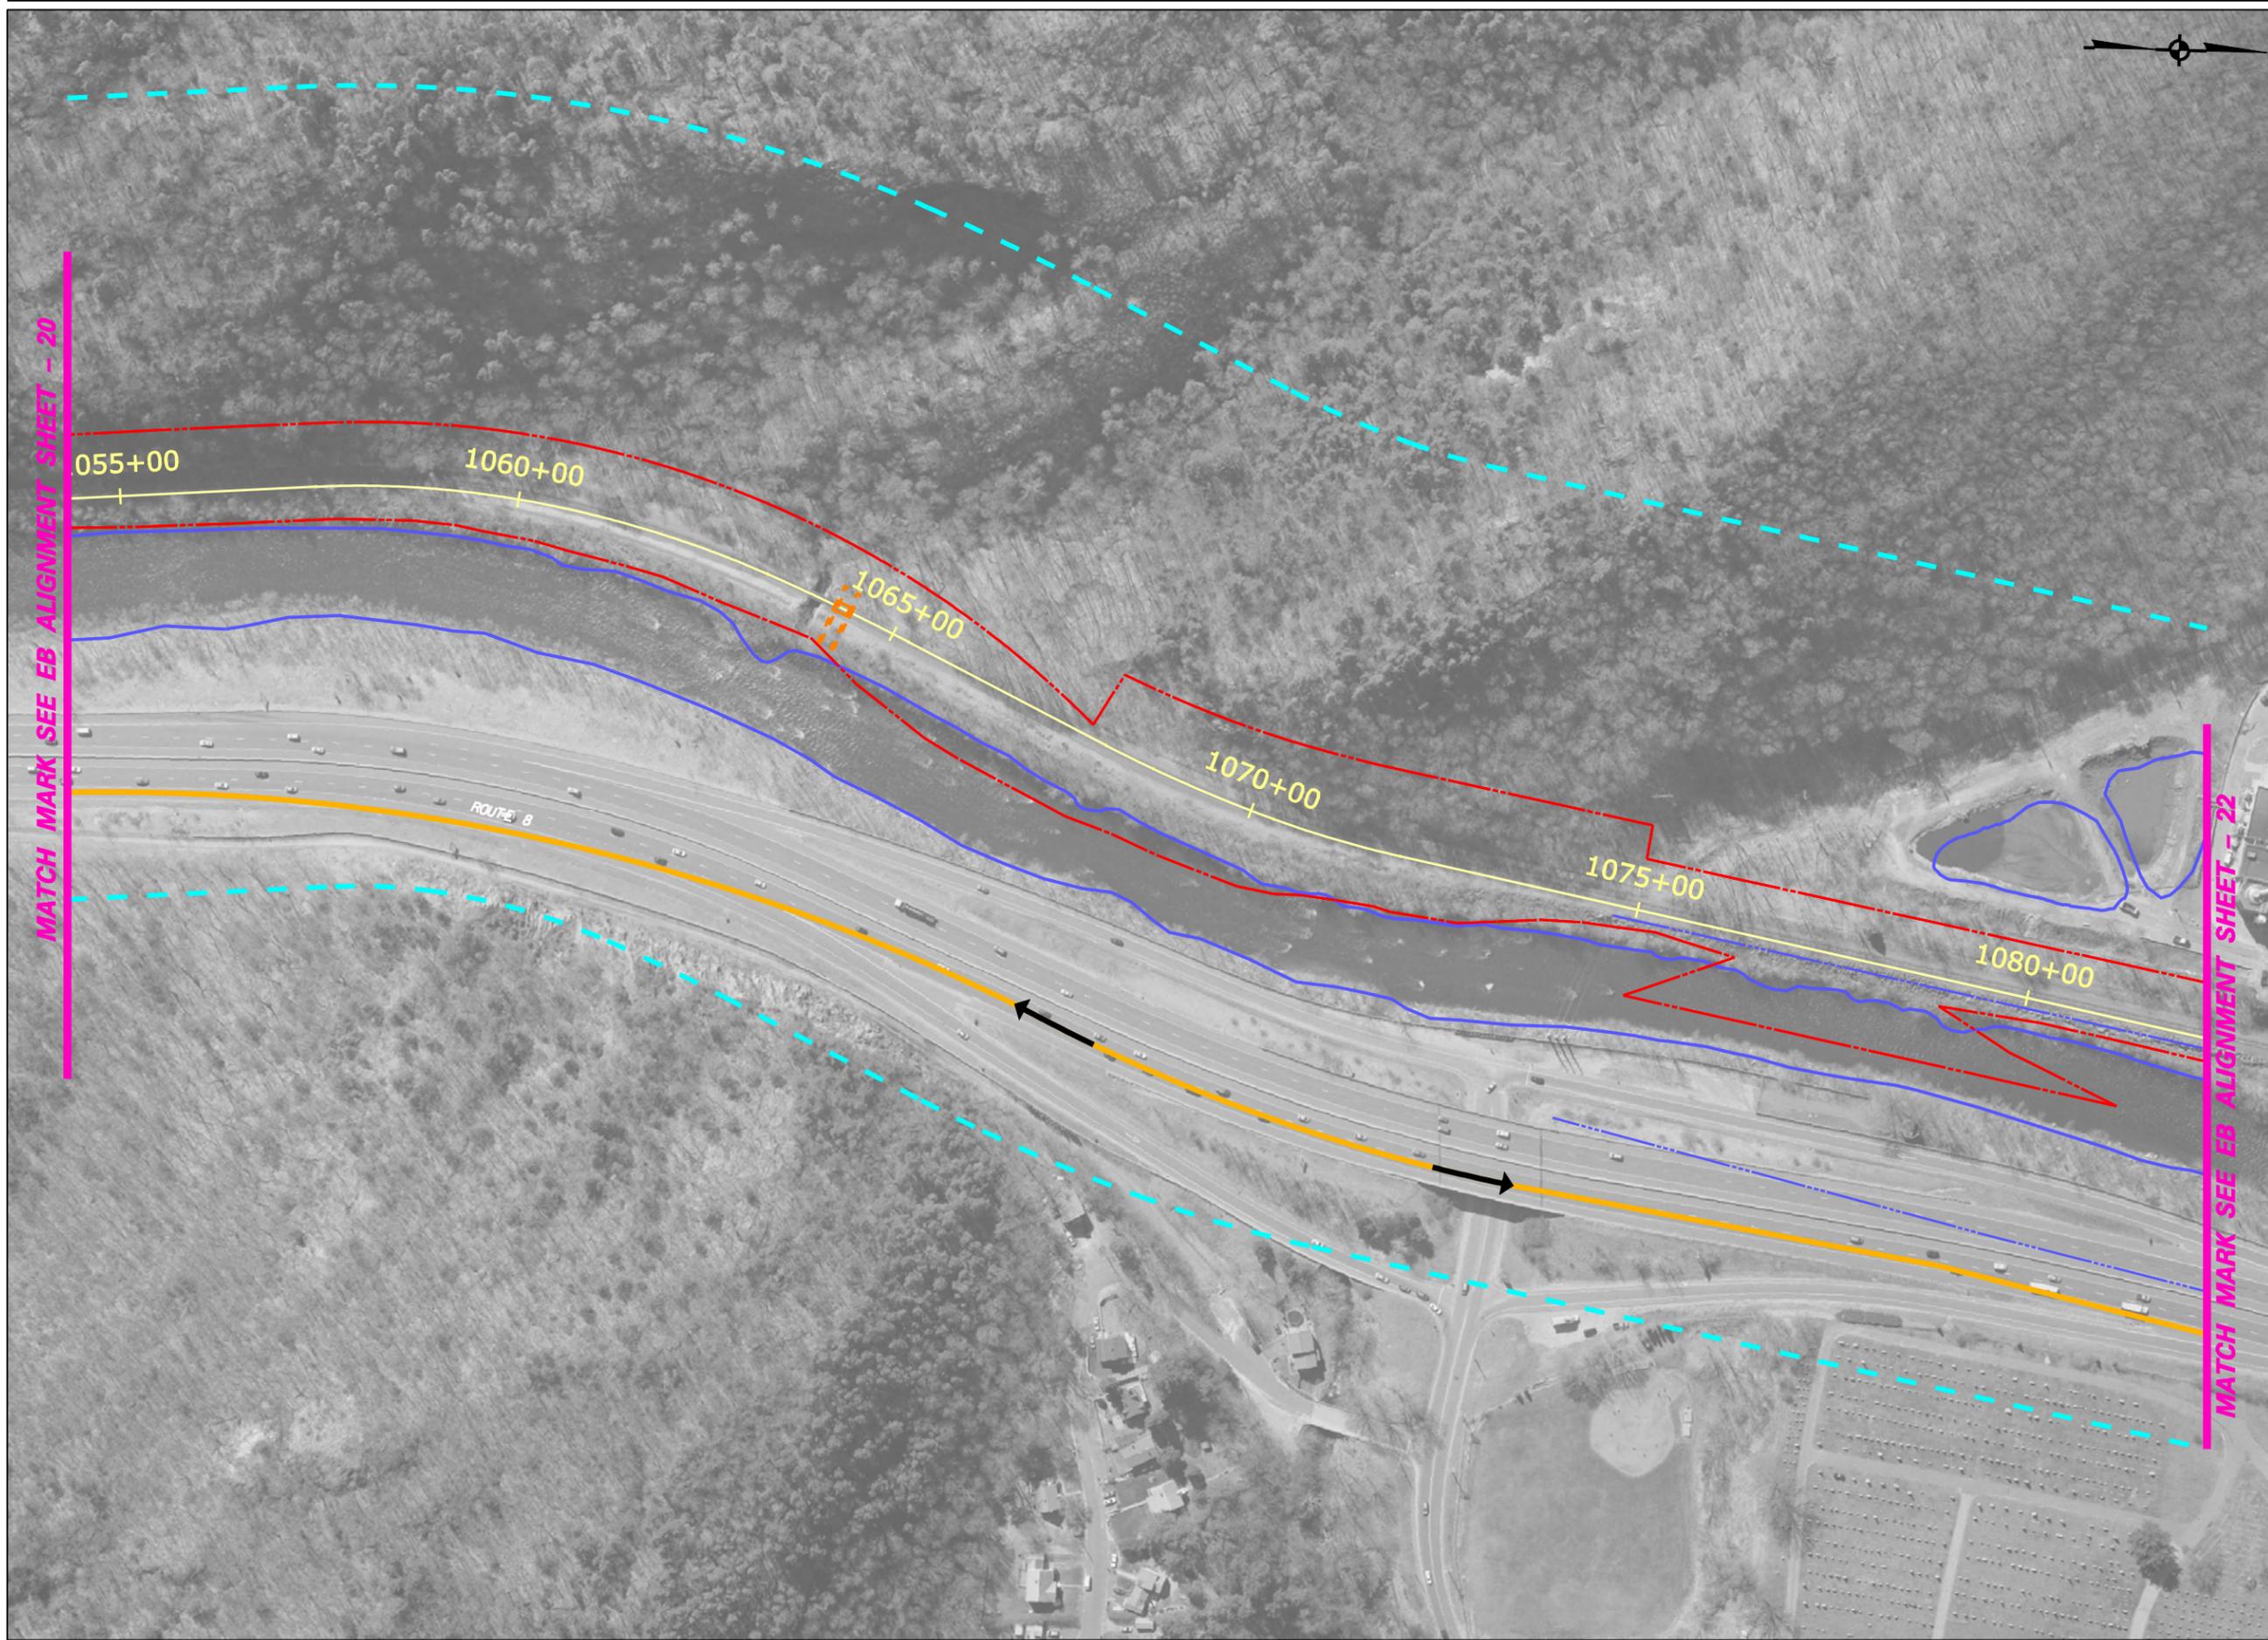


- LEGEND**
- EXISTING R.R. TRACK
 - R.O.W.
 - RAIL STUDY CORRIDOR
 - MILE POST MARKER
 - R.R. STRUCTURES, PLATFORMS
 - WATERCOURSE
 - CHANNEL ENCROACHMENT LINE
 - R.R. STATION PARKING
 - EXPRESS BUS ROUTE

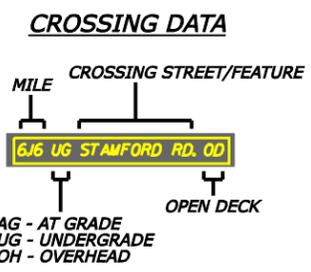


**WATERBURY AND NEW CANAAN
BRANCH LINES
NEEDS & FEASIBILITY STUDY
PROJECT NO. 170-2562**

**WATERBURY BRANCH LINE
EXPRESS BUS ALIGNMENT
SHEET - 21**



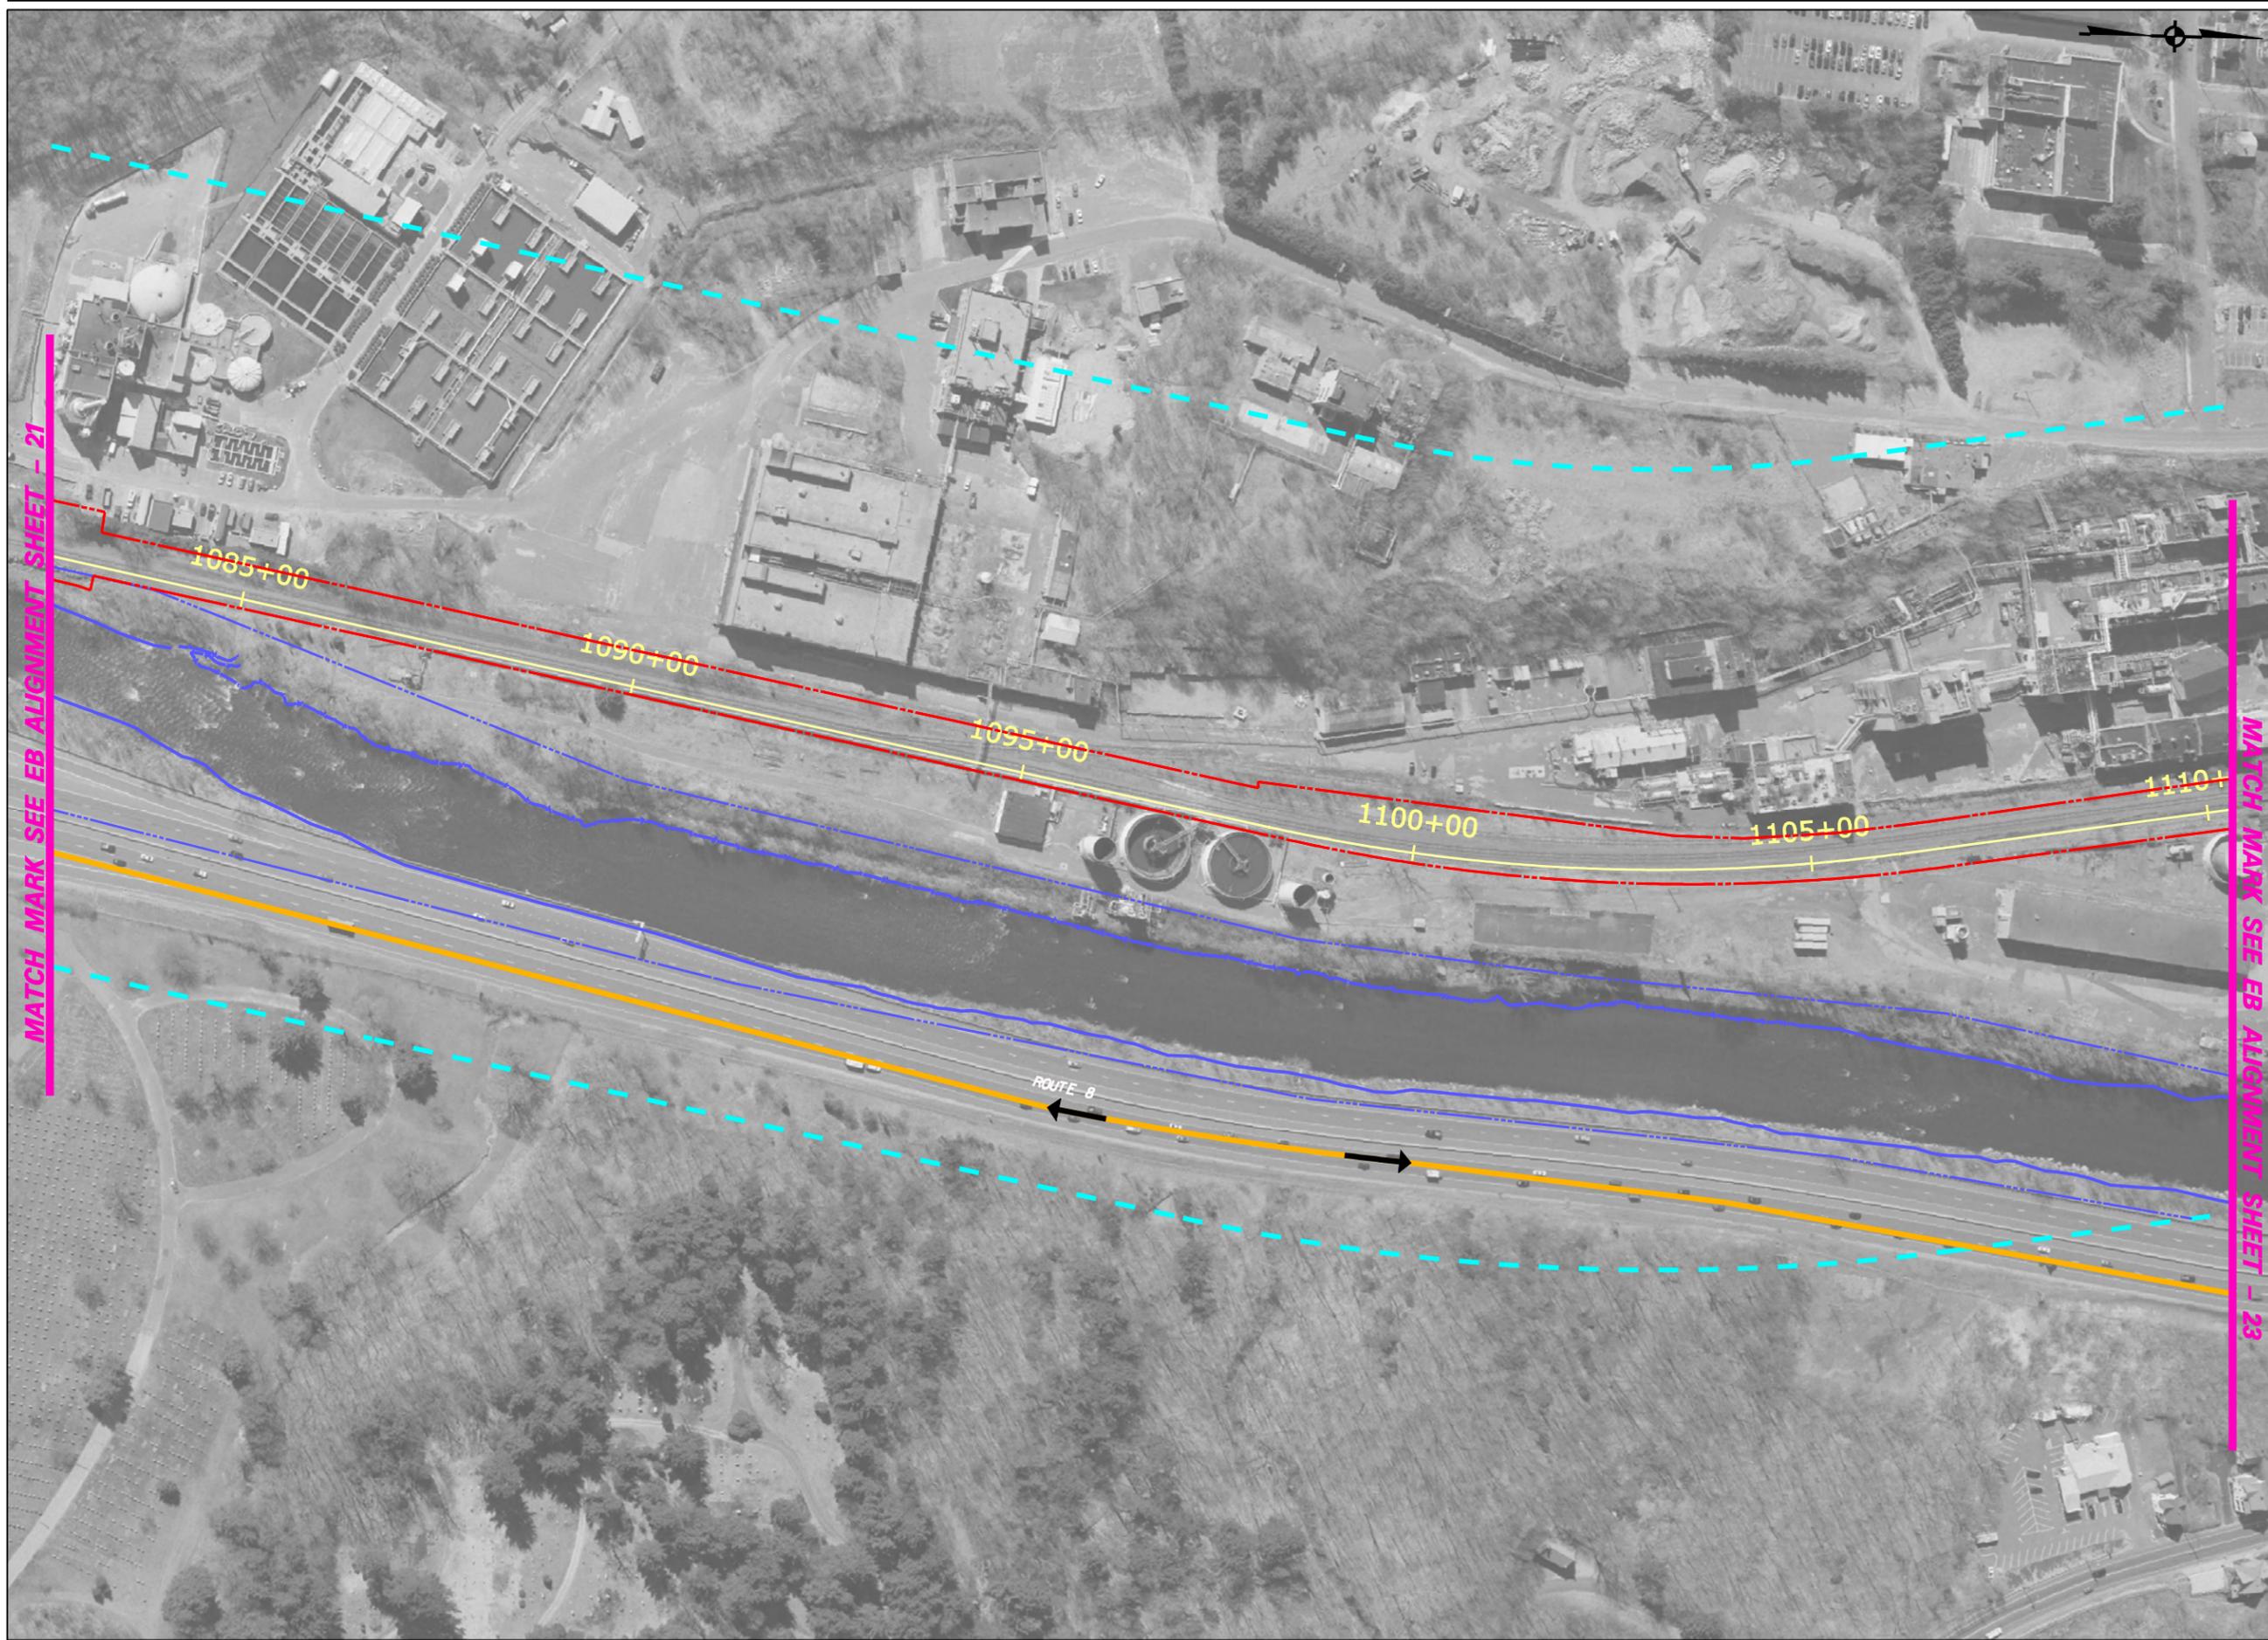


- LEGEND**
- EXISTING R.R. TRACK
 - R.O.W.
 - RAIL STUDY CORRIDOR
 - MILE POST MARKER
 - R.R. STRUCTURES, PLATFORMS
 - WATERCOURSE
 - CHANNEL ENCROACHMENT LINE
 - R.R. STATION PARKING
 - EXPRESS BUS ROUTE

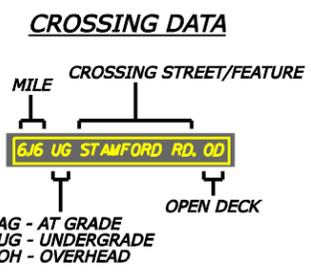


WATERBURY AND NEW CANAAN
BRANCH LINES
NEEDS & FEASIBILITY STUDY
PROJECT NO. 170-2562

WATERBURY BRANCH LINE
EXPRESS BUS ALIGNMENT
SHEET - 22



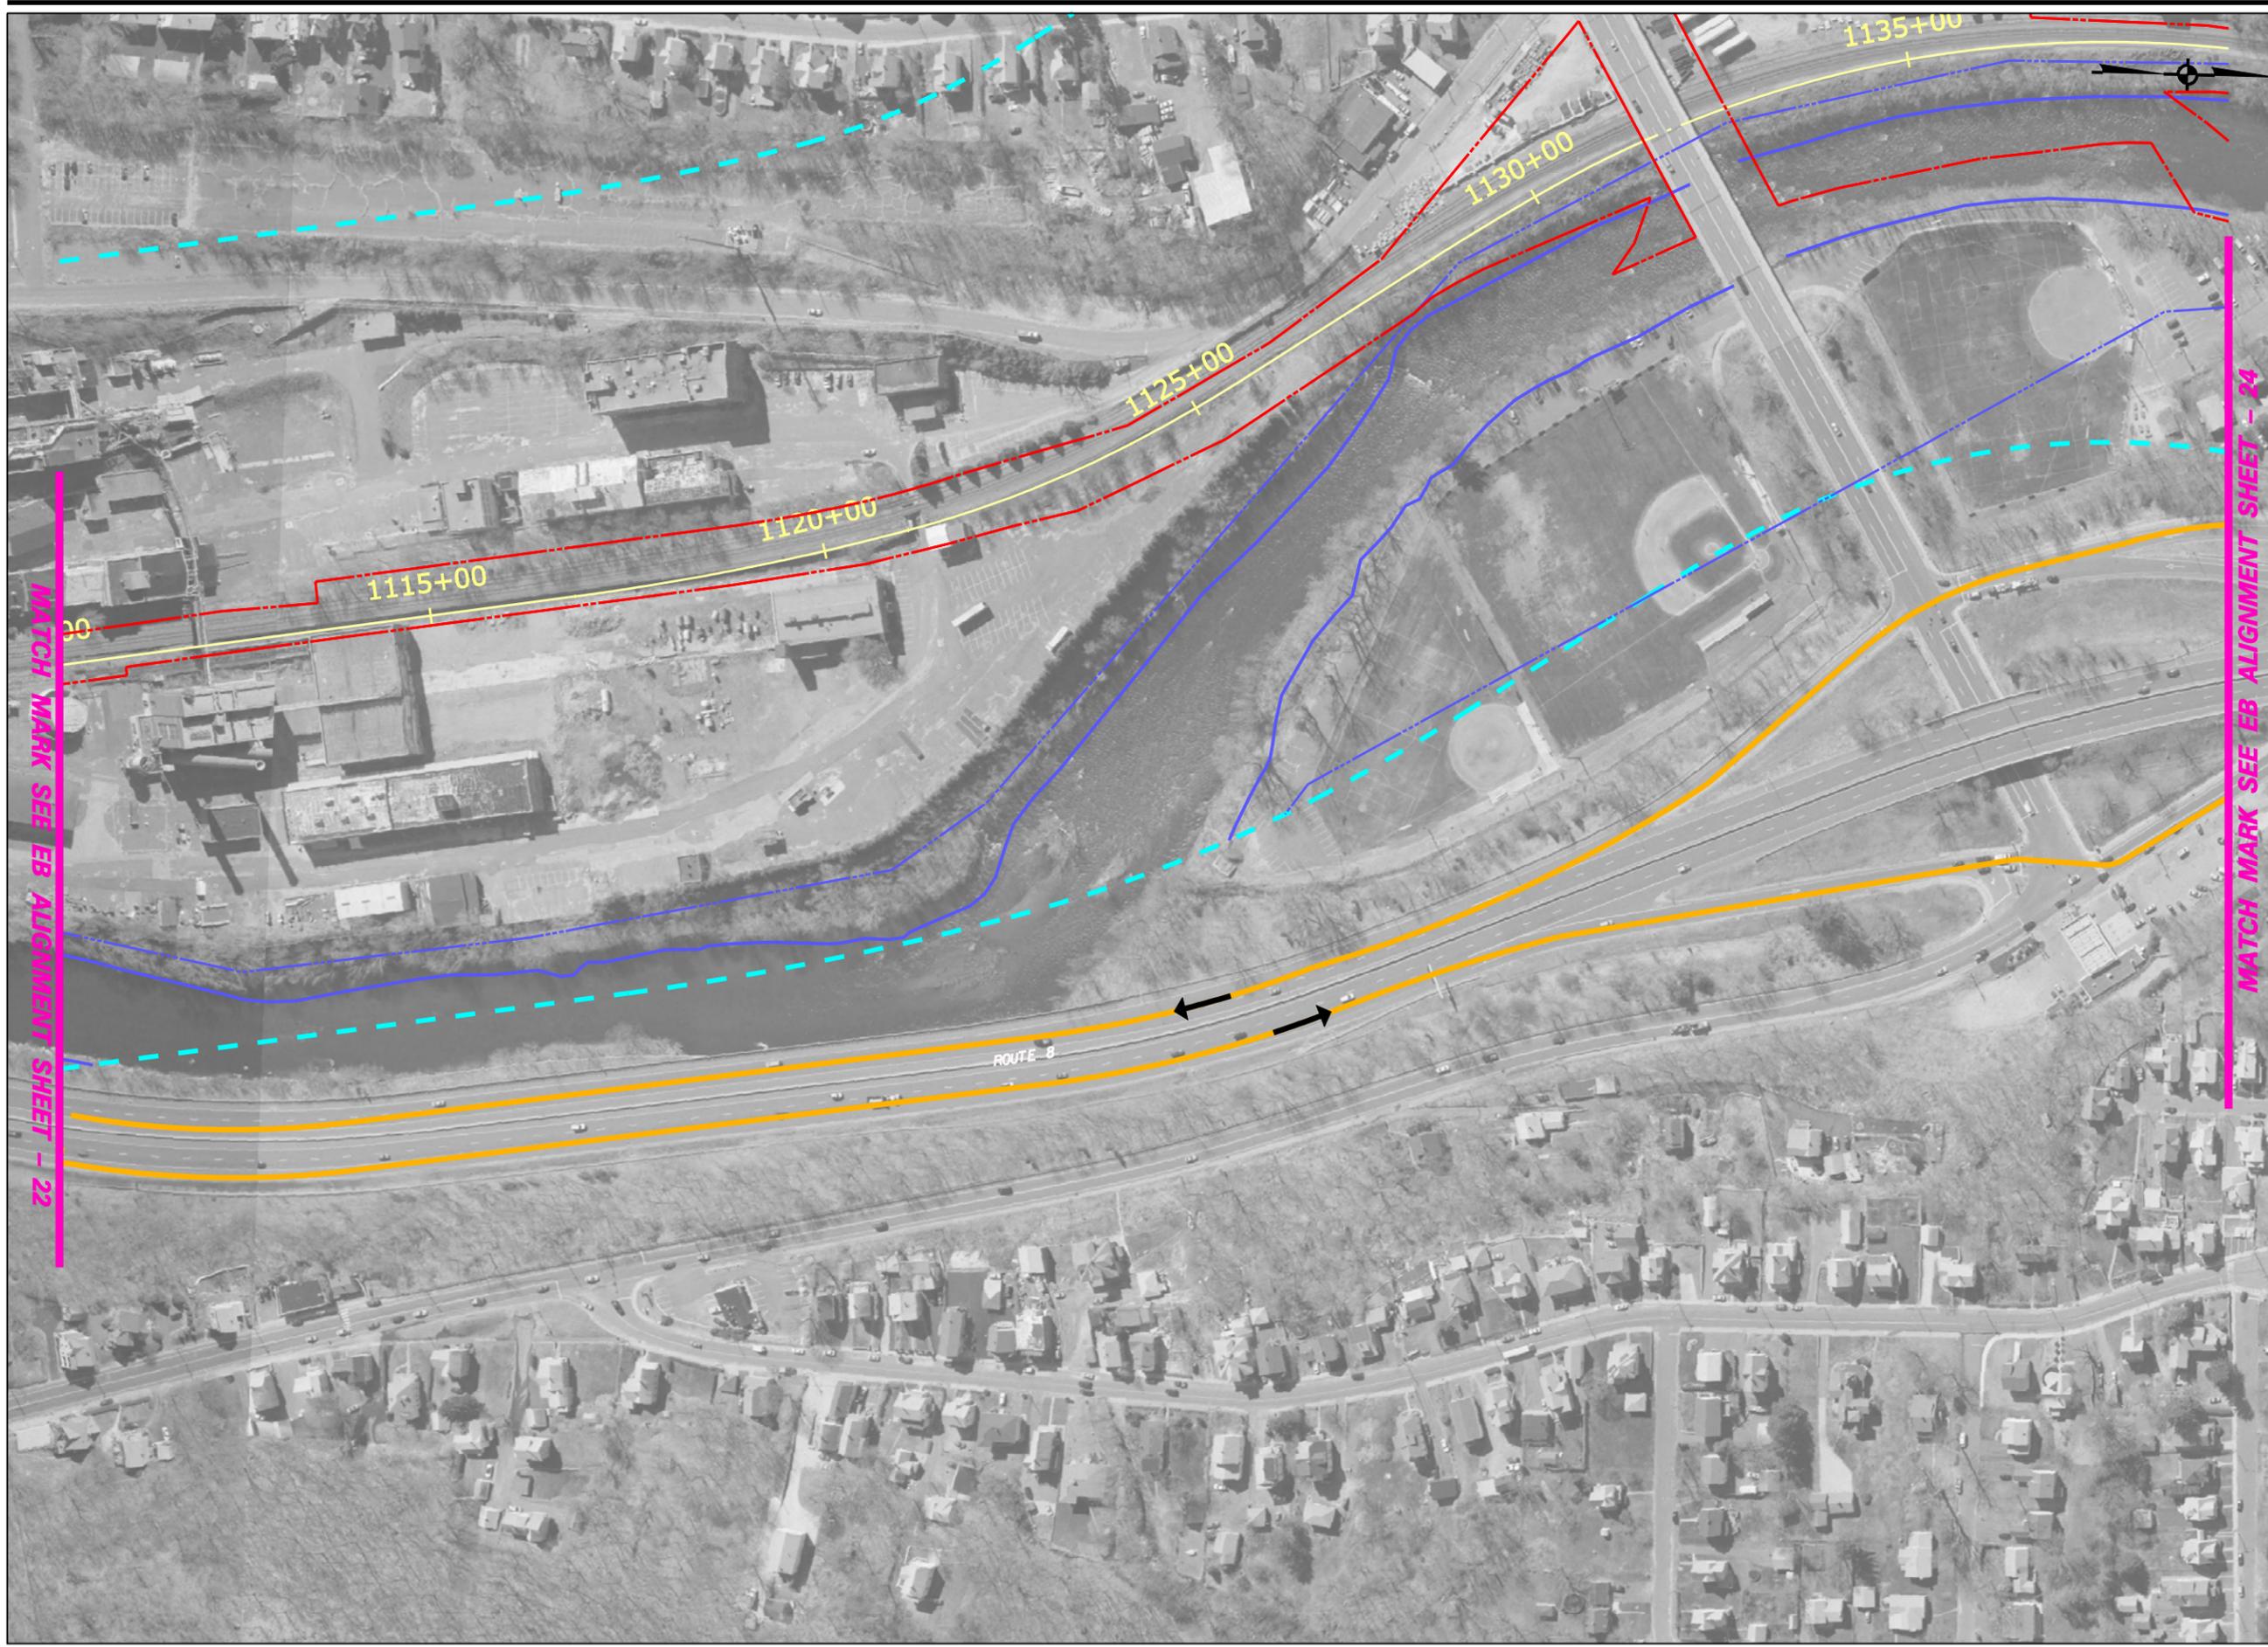

- LEGEND**
- EXISTING R.R. TRACK
 - R.O.W.
 - RAIL STUDY CORRIDOR
 - MILE POST MARKER
 - R.R. STRUCTURES, PLATFORMS
 - WATERCOURSE
 - CHANNEL ENCROACHMENT LINE
 - R.R. STATION PARKING
 - EXPRESS BUS ROUTE

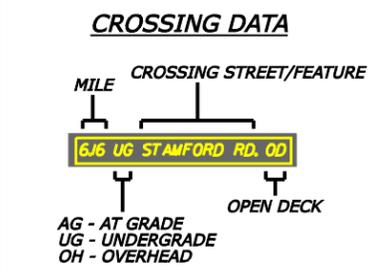

**WATERBURY AND NEW CANAAN
BRANCH LINES
NEEDS & FEASIBILITY STUDY
PROJECT NO. 170-2562**

**WATERBURY BRANCH LINE
EXPRESS BUS ALIGNMENT
SHEET - 23**

