
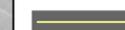
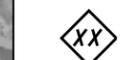


 


MATCH MARK SEE EB ALIGNMENT SHEET - 23

MATCH MARK SEE EB ALIGNMENT SHEET - 25

LEGEND

-  EXISTING R.R. TRACK
-  R.O.W.
-  RAIL STUDY CORRIDOR
-  MILE POST MARKER
-  R.R. STRUCTURES, PLATFORMS
-  WATERCOURSE
-  CHANNEL ENCROACHMENT LINE
-  R.R. STATION PARKING
-  EXPRESS BUS ROUTE


CROSSING DATA

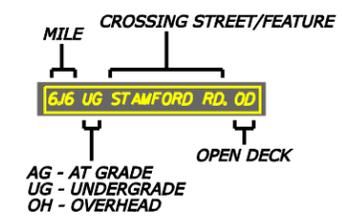

**WATERBURY AND NEW CANAAN
BRANCH LINES
NEEDS & FEASIBILITY STUDY
PROJECT NO. 170-2562**

**WATERBURY BRANCH LINE
EXPRESS BUS ALIGNMENT
SHEET - 24**




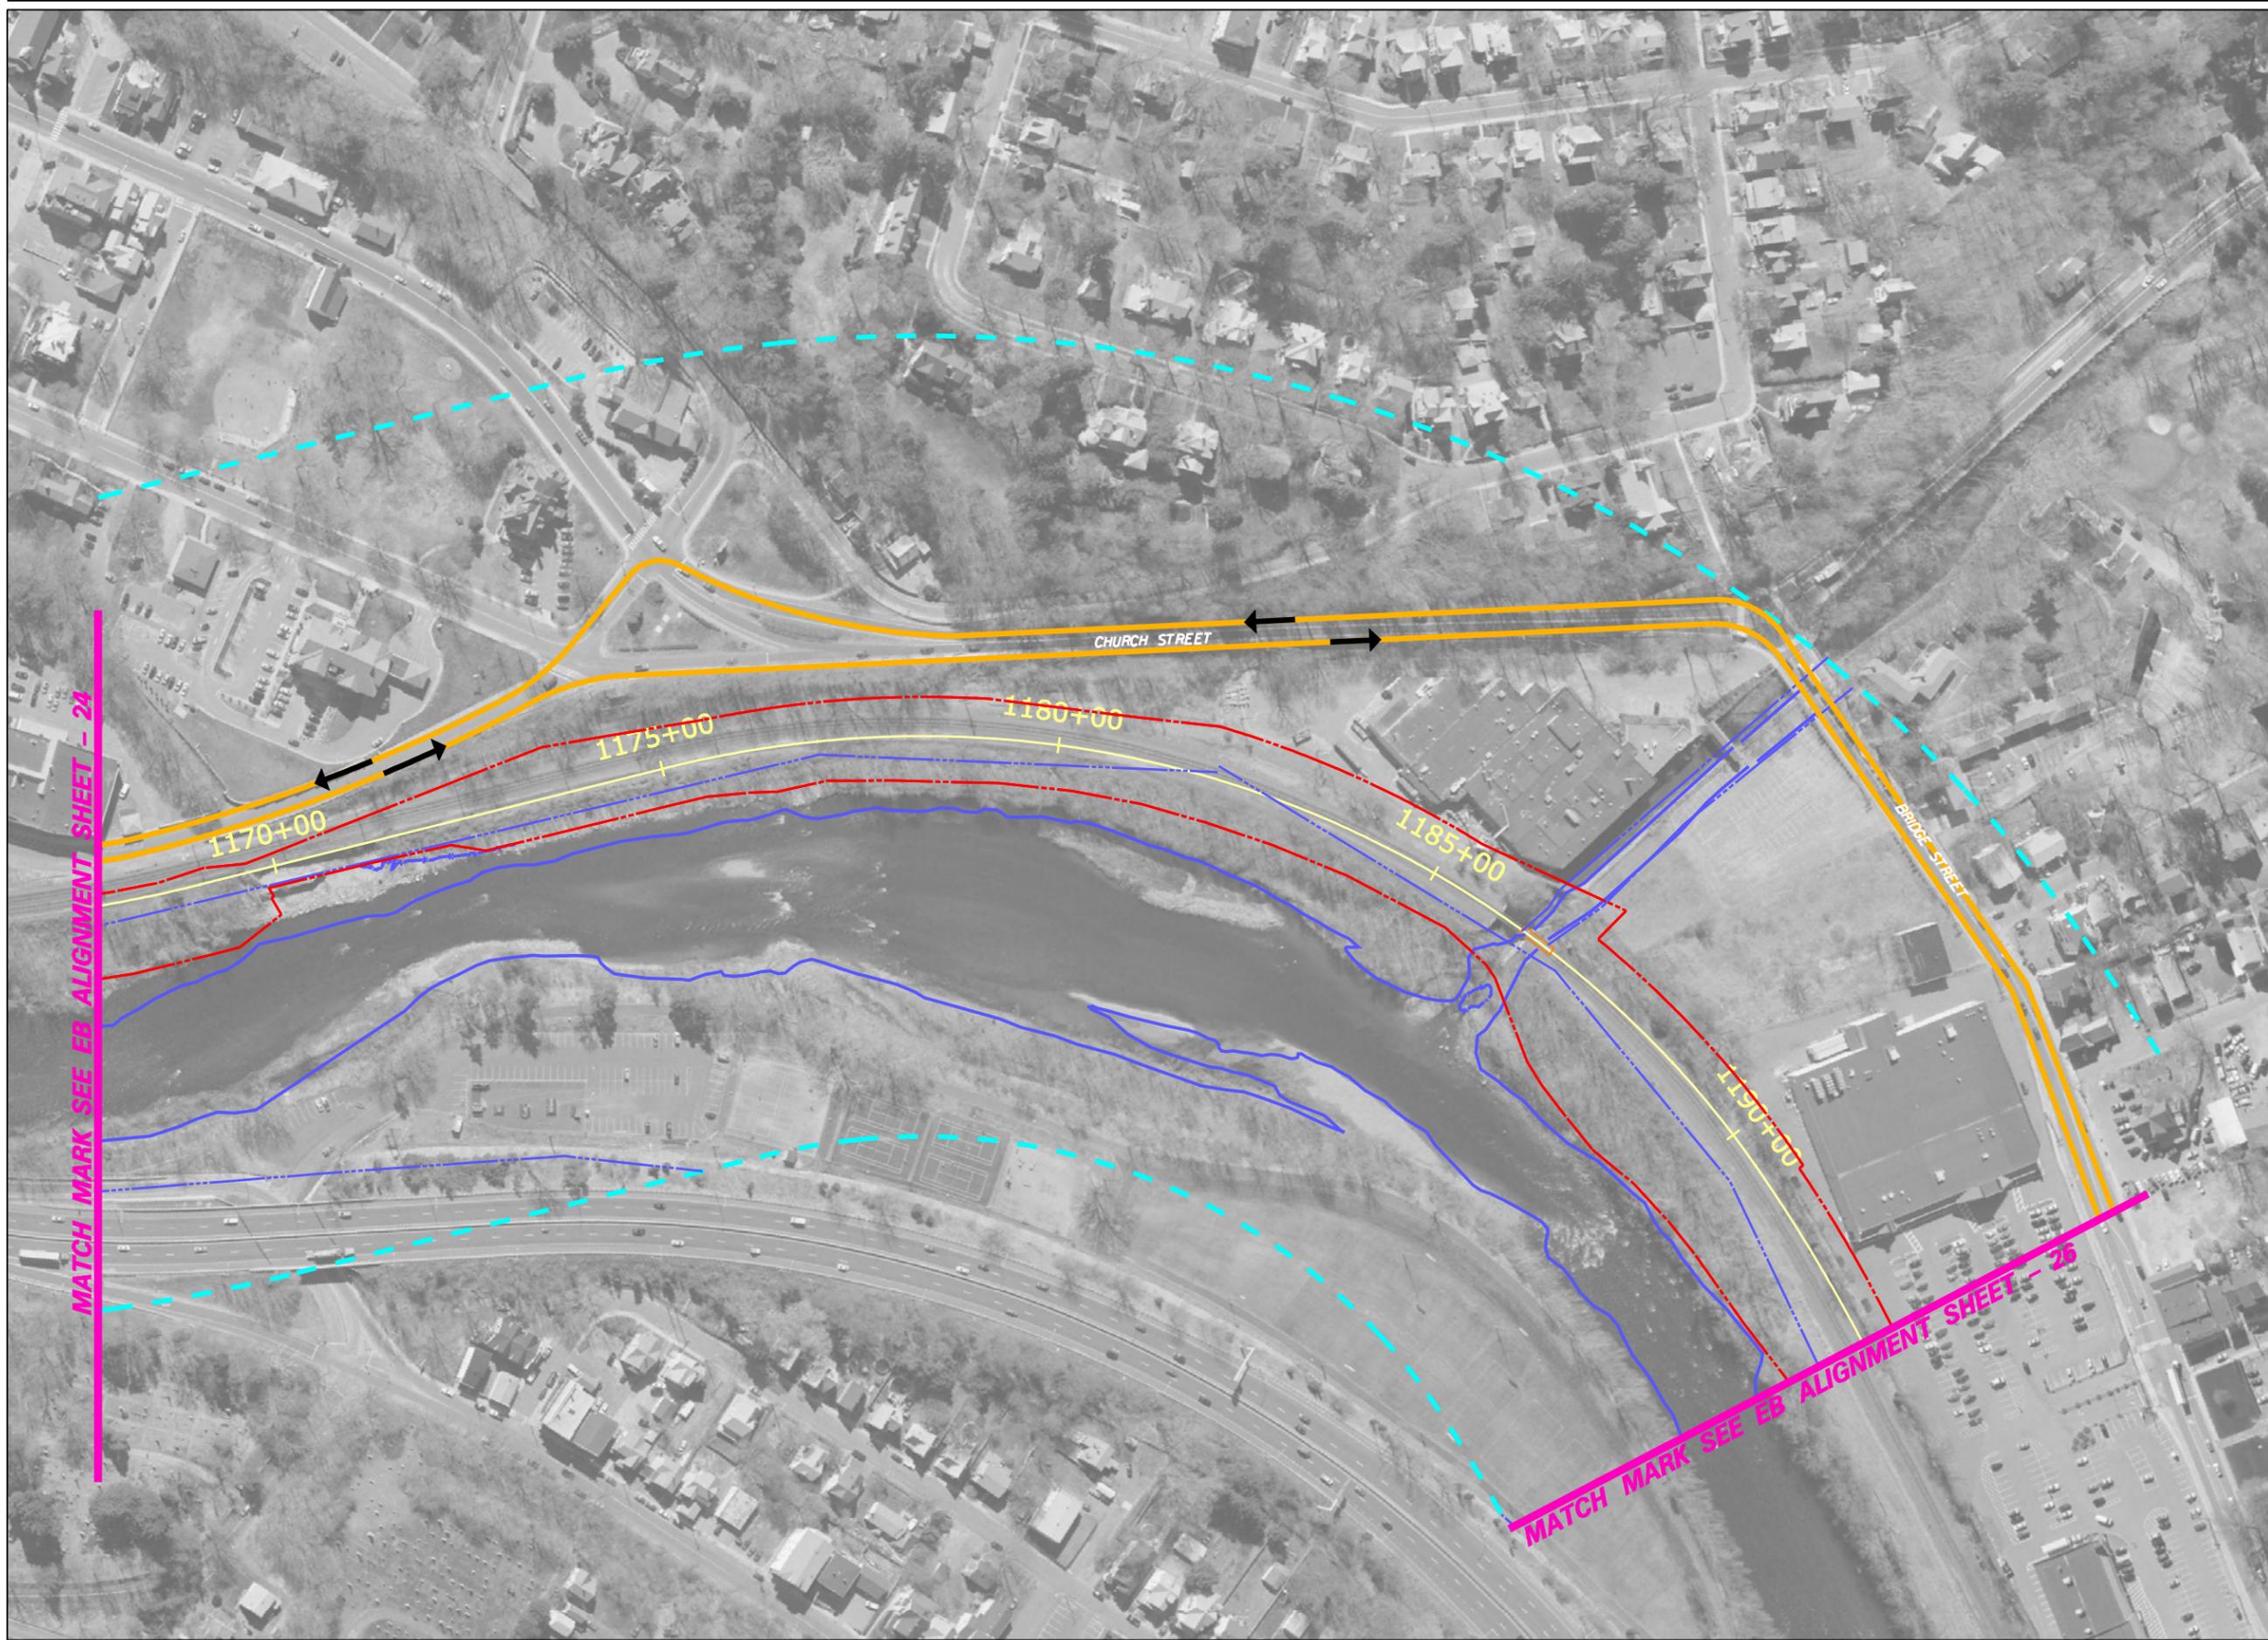

LEGEND

-  EXISTING R.R. TRACK
-  R.O.W.
-  RAIL STUDY CORRIDOR
-  MILE POST MARKER
-  R.R. STRUCTURES, PLATFORMS
-  WATERCOURSE
-  CHANNEL ENCROACHMENT LINE
-  R.R. STATION PARKING
-  EXPRESS BUS ROUTE


CROSSING DATA

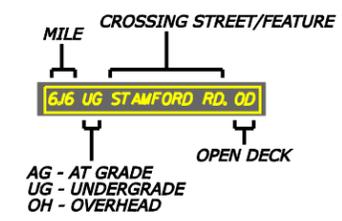


WATERBURY AND NEW CANAAN
 BRANCH LINES
 NEEDS & FEASIBILITY STUDY
 PROJECT NO. 170-2562

WATERBURY BRANCH LINE
 EXPRESS BUS ALIGNMENT
 SHEET - 25



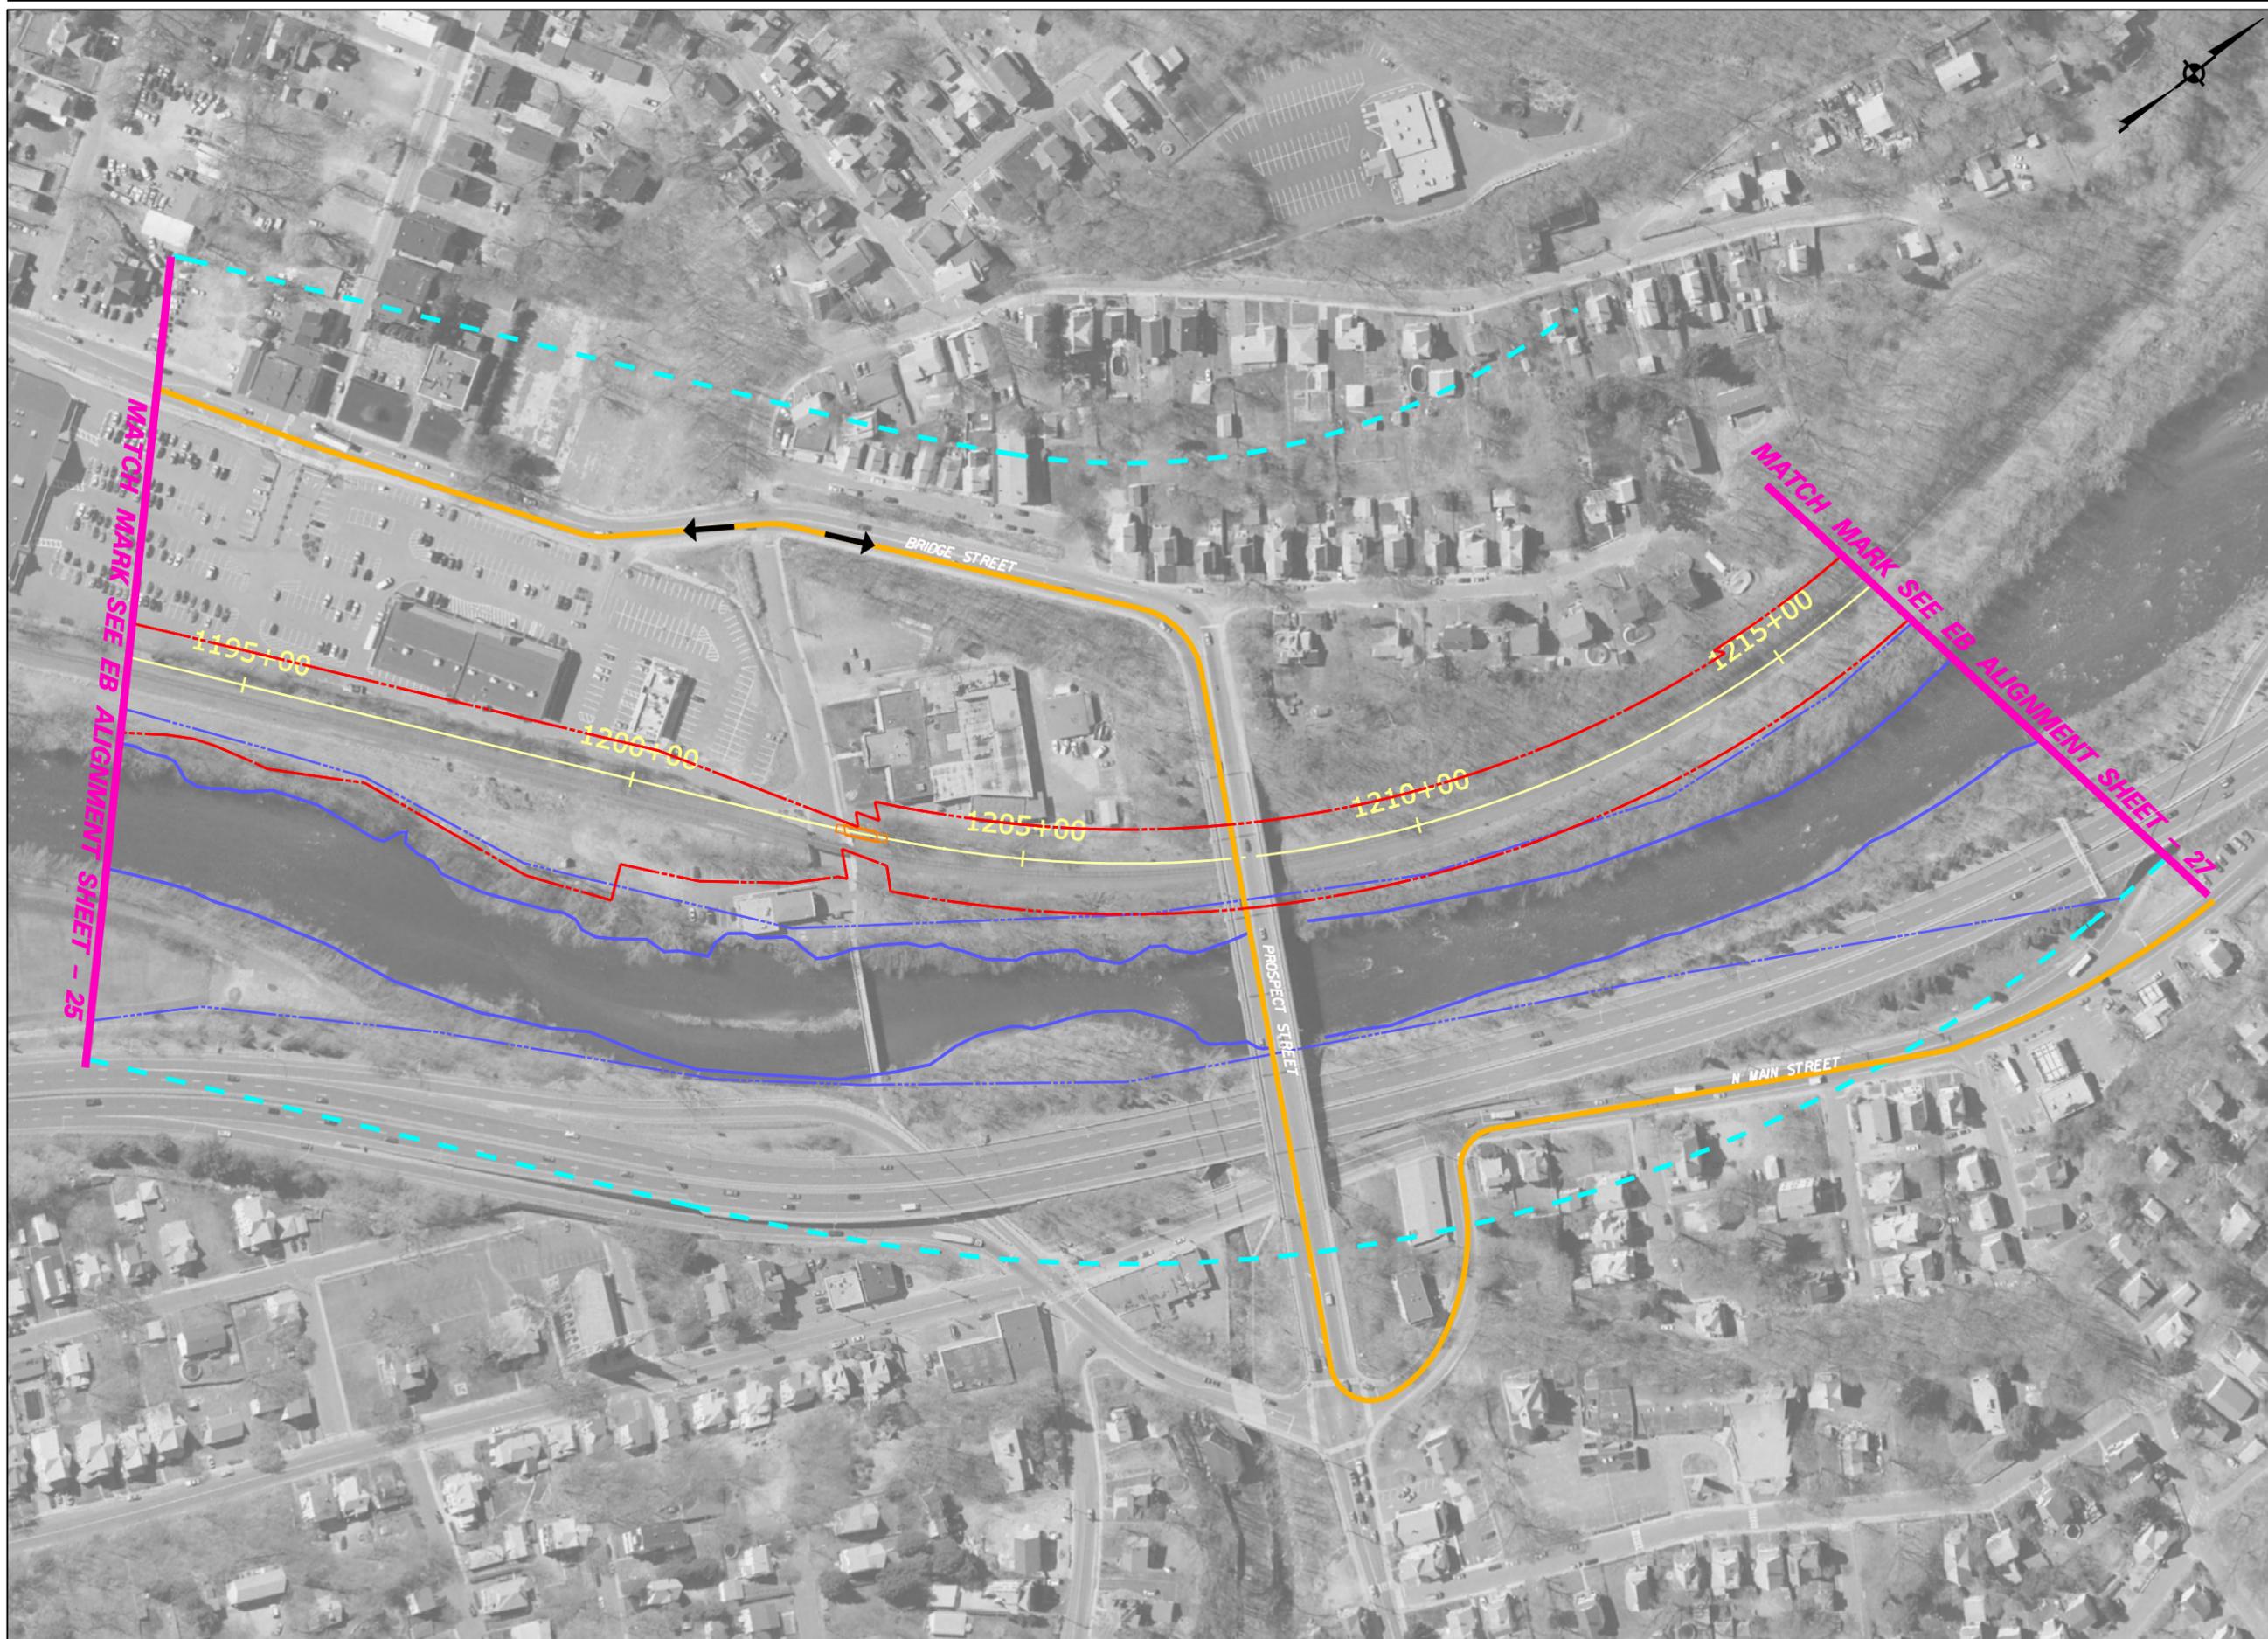


- LEGEND**
-  EXISTING R.R. TRACK
 -  R.O.W.
 -  RAIL STUDY CORRIDOR
 -  MILE POST MARKER
 -  R.R. STRUCTURES, PLATFORMS
 -  WATERCOURSE
 -  CHANNEL ENCROACHMENT LINE
 -  R.R. STATION PARKING
 -  EXPRESS BUS ROUTE

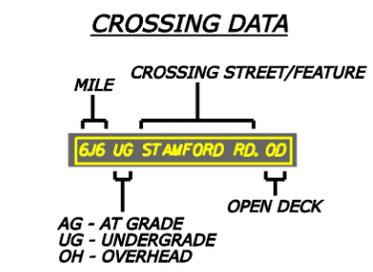


**WATERBURY AND NEW CANAAN
 BRANCH LINES
 NEEDS & FEASIBILITY STUDY
 PROJECT NO. 170-2562**

**WATERBURY BRANCH LINE
 EXPRESS BUS ALIGNMENT
 SHEET - 26**



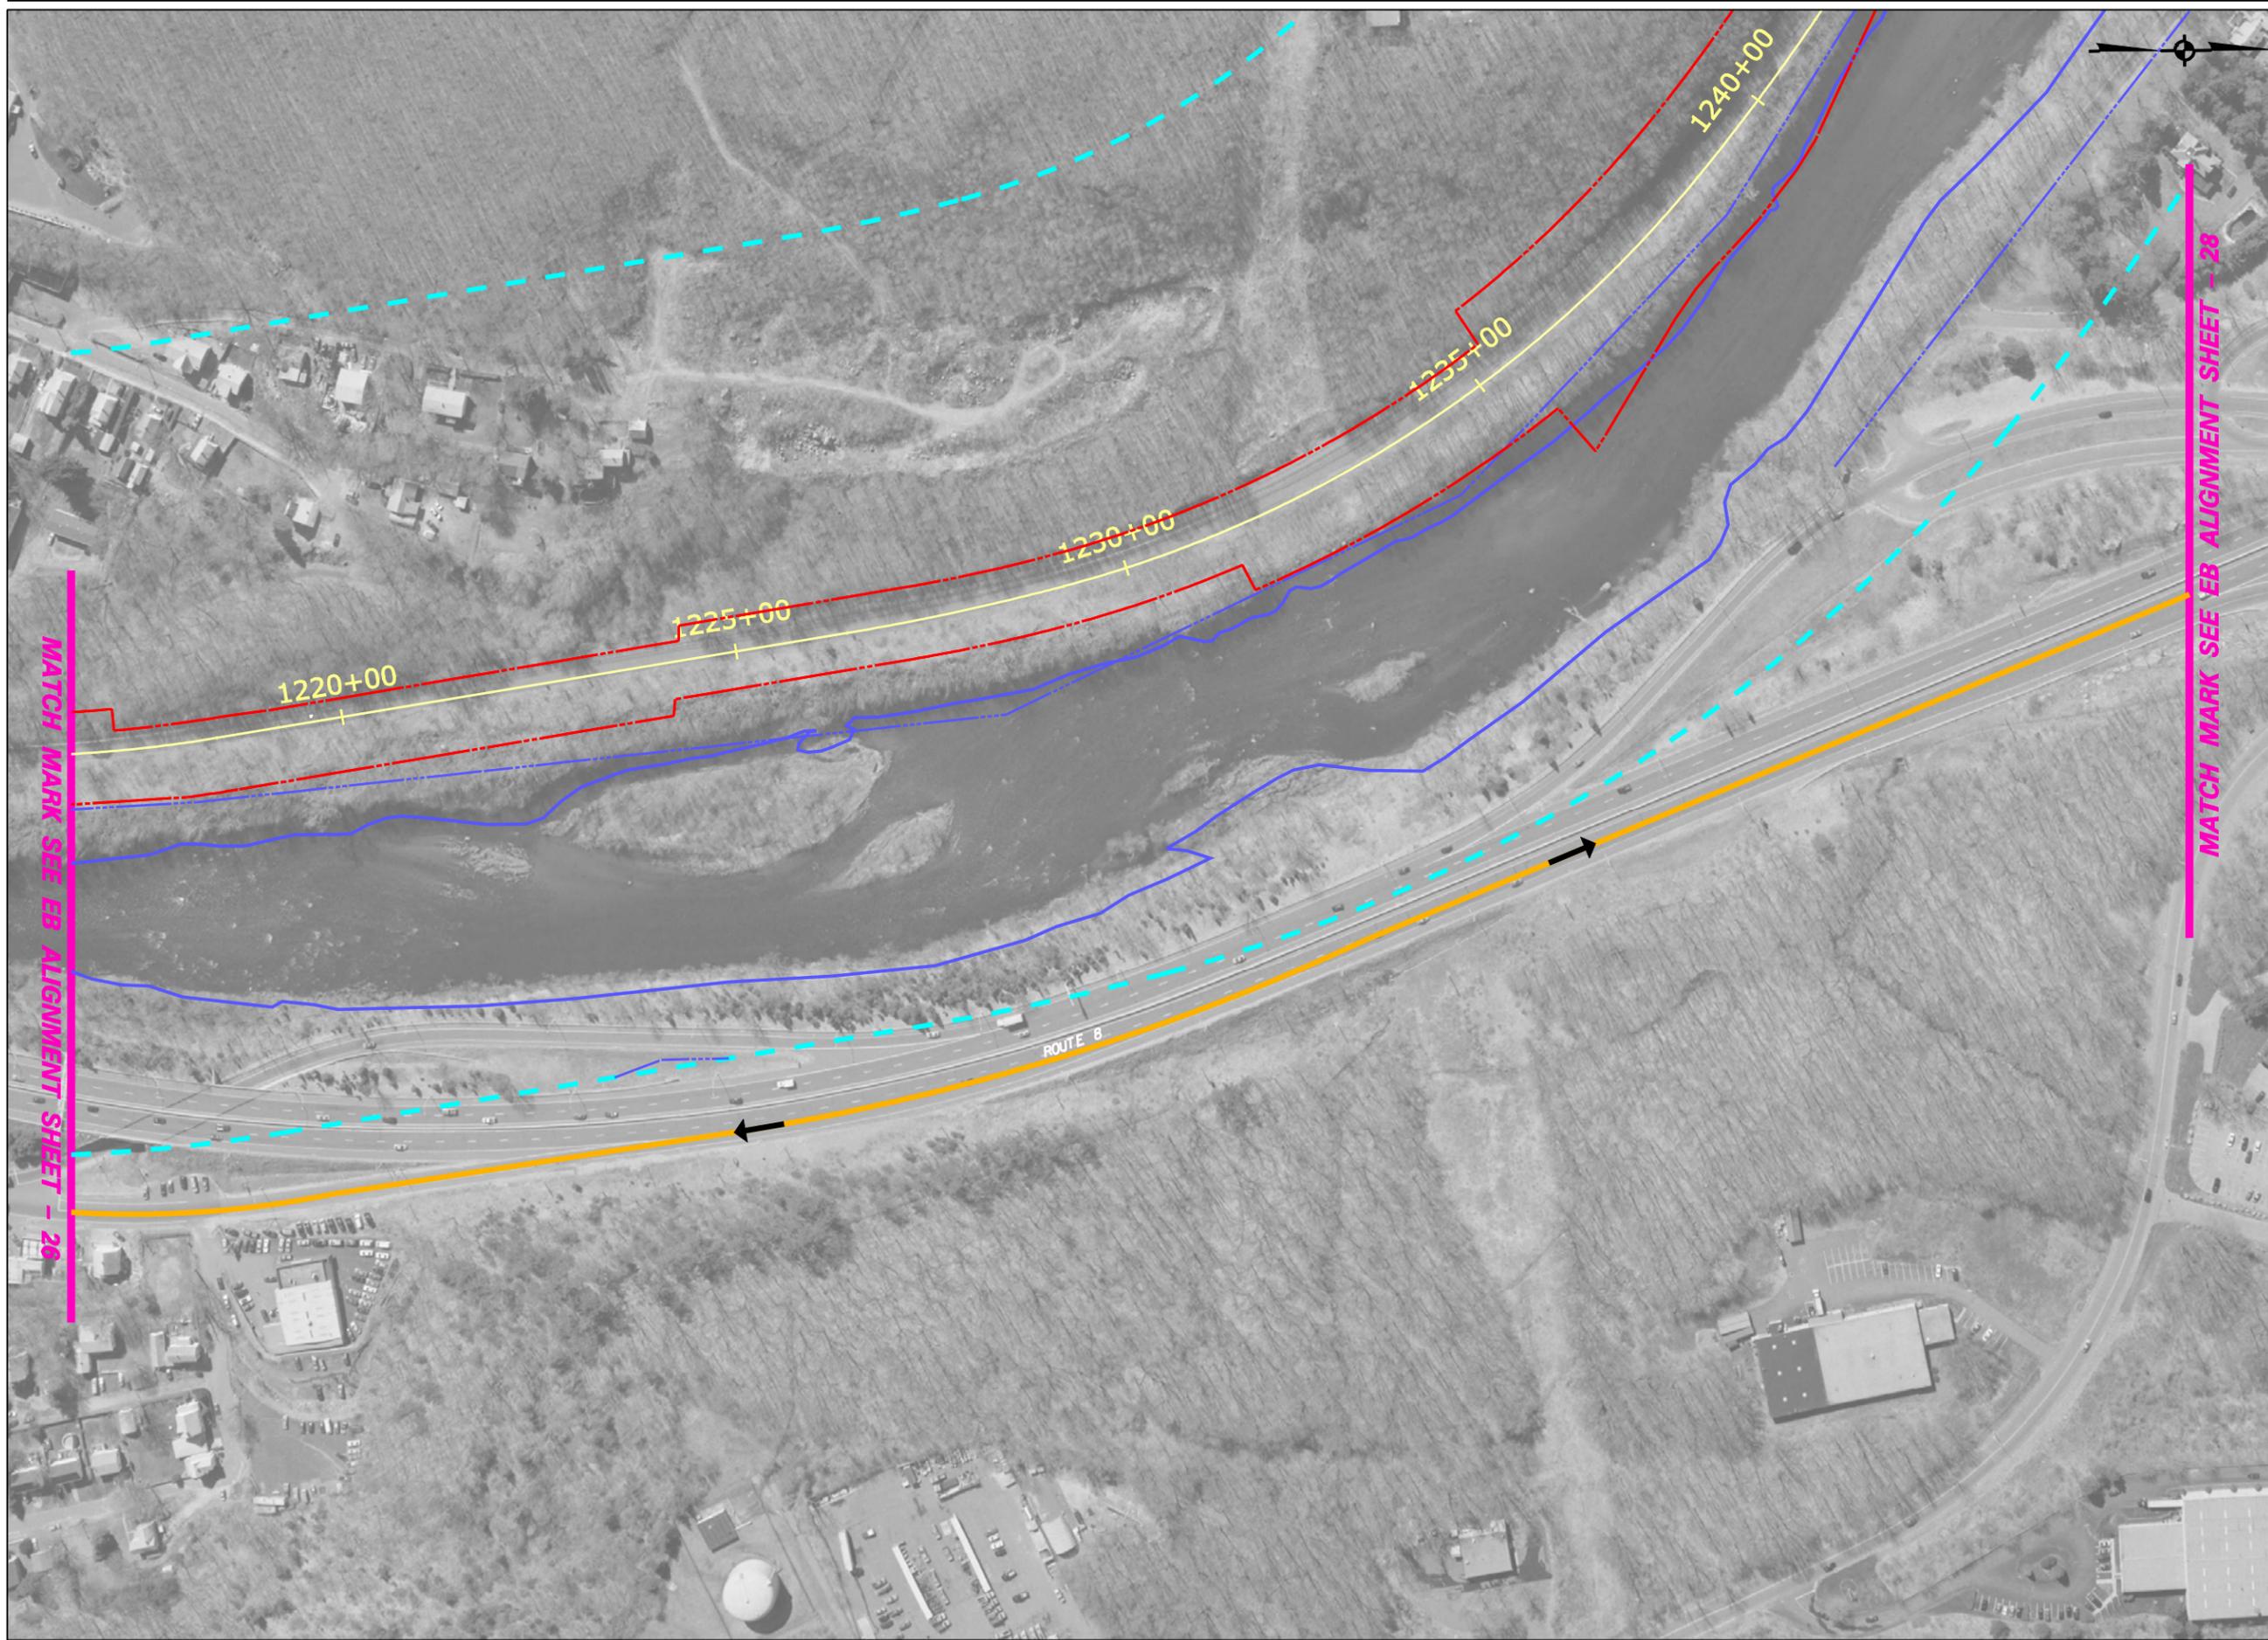

- LEGEND**
- EXISTING R.R. TRACK
 - R.O.W.
 - RAIL STUDY CORRIDOR
 - MILE POST MARKER
 - R.R. STRUCTURES, PLATFORMS
 - WATERCOURSE
 - CHANNEL ENCROACHMENT LINE
 - R.R. STATION PARKING
 - EXPRESS BUS ROUTE

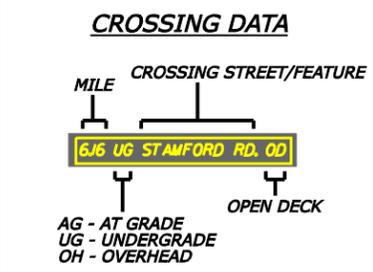

**WATERBURY AND NEW CANAAN
 BRANCH LINES
 NEEDS & FEASIBILITY STUDY
 PROJECT NO. 170-2562**

**WATERBURY BRANCH LINE
 EXPRESS BUS ALIGNMENT
 SHEET - 27**





MATCH MARK SEE EB ALIGNMENT SHEET 27

MATCH MARK SEE EB ALIGNMENT SHEET 29

LEGEND

-  EXISTING R.R. TRACK
-  R.O.W.
-  RAIL STUDY CORRIDOR
-  MILE POST MARKER
-  R.R. STRUCTURES, PLATFORMS
-  WATERCOURSE
-  CHANNEL ENCROACHMENT LINE
-  R.R. STATION PARKING
-  EXPRESS BUS ROUTE

CROSSING DATA

| MILE | CROSSING STREET/FEATURE |
|------|-------------------------|
| | 6J6 UG STAMFORD RD. 00 |

AG - AT GRADE
 UG - UNDERGRADE
 OH - OVERHEAD


OPEN DECK




**WATERBURY AND NEW CANAAN
BRANCH LINES
NEEDS & FEASIBILITY STUDY
PROJECT NO. 170-2562**

**WATERBURY BRANCH LINE
EXPRESS BUS ALIGNMENT
SHEET - 28**



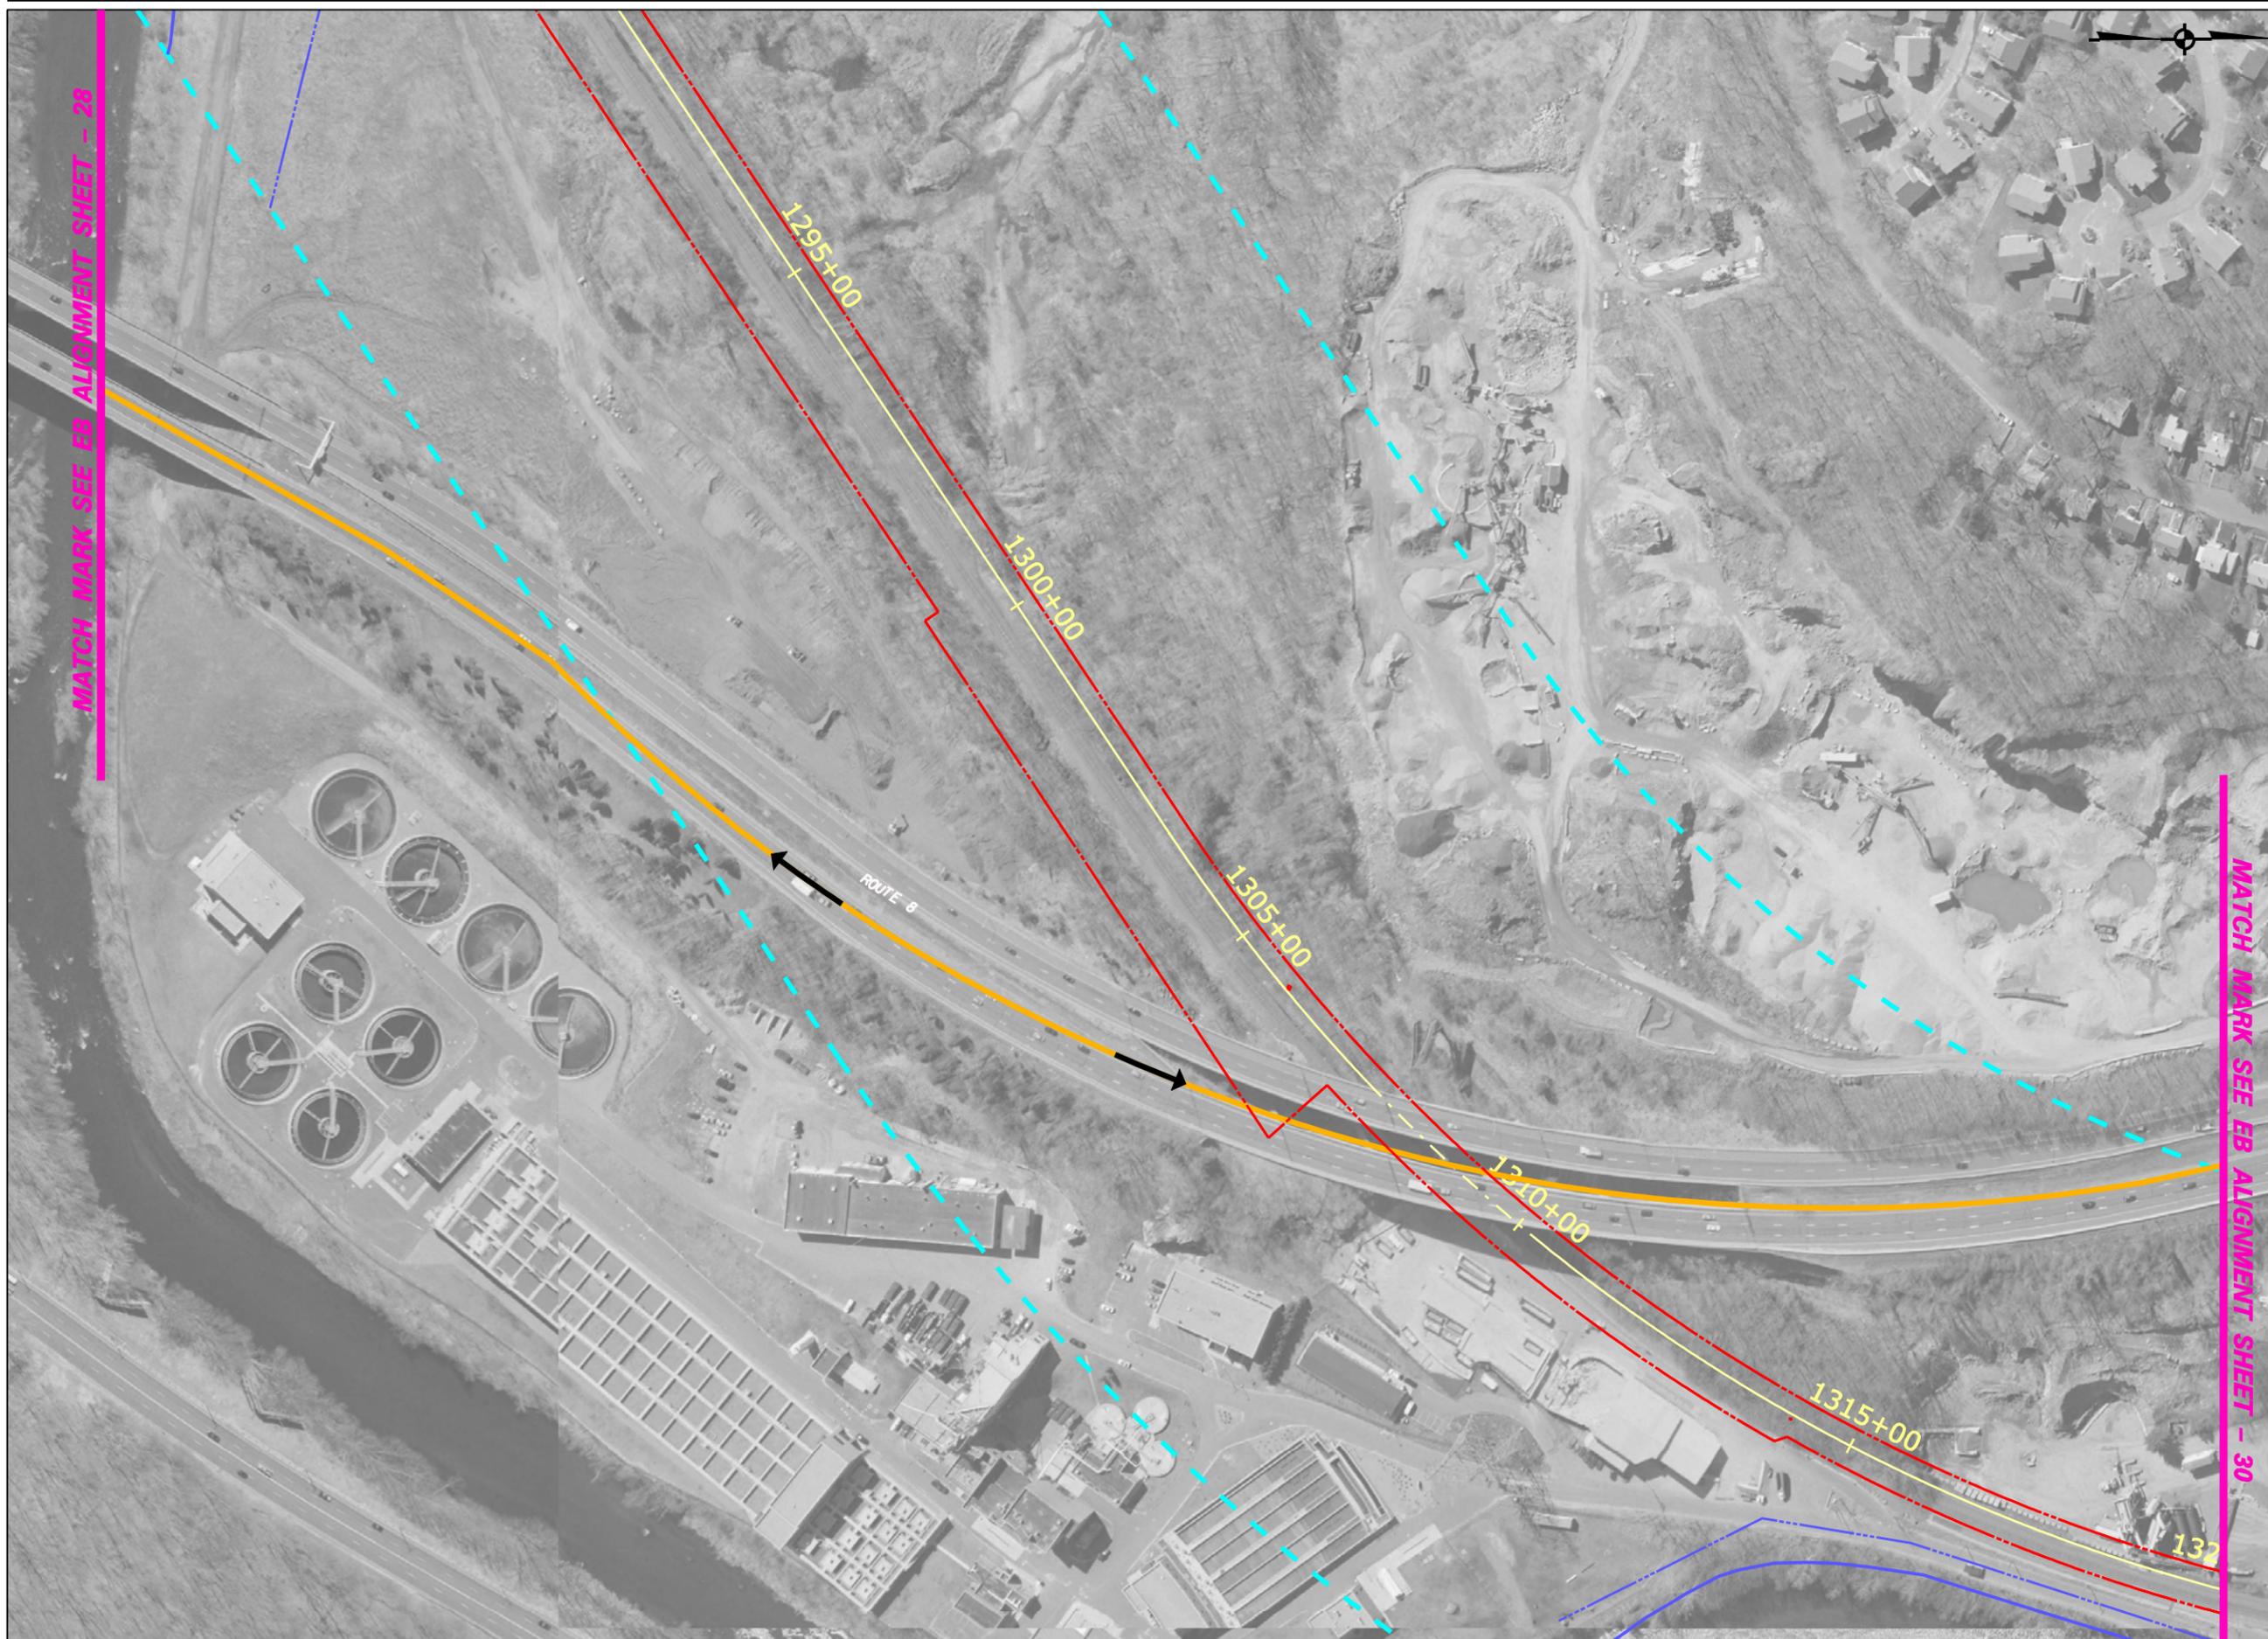

- LEGEND**
- EXISTING R.R. TRACK
 - R.O.W.
 - RAIL STUDY CORRIDOR
 - MILE POST MARKER
 - R.R. STRUCTURES, PLATFORMS
 - WATERCOURSE
 - CHANNEL ENCROACHMENT LINE
 - R.R. STATION PARKING
 - EXPRESS BUS ROUTE

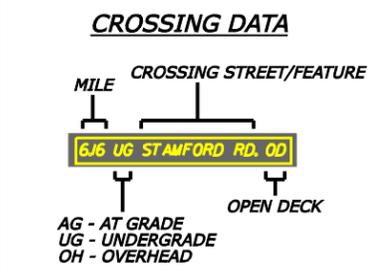


**WATERBURY AND NEW CANAAN
 BRANCH LINES
 NEEDS & FEASIBILITY STUDY
 PROJECT NO. 170-2562**

**WATERBURY BRANCH LINE
 EXPRESS BUS ALIGNMENT
 SHEET - 29**





LEGEND

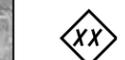-  EXISTING R.R. TRACK
-  R.O.W.
-  RAIL STUDY CORRIDOR
-  MILE POST MARKER
-  R.R. STRUCTURES, PLATFORMS
-  WATERCOURSE
-  CHANNEL ENCROACHMENT LINE
-  R.R. STATION PARKING
-  EXPRESS BUS ROUTE

CROSSING DATA

| MILE | CROSSING STREET/FEATURE | AG | UG | OH |
|------|-------------------------|----|----|----|
| 6.16 | UG STAMFORD RD. 00 | | | |

AG - AT GRADE
 UG - UNDERGRADE
 OH - OVERHEAD



**WATERBURY AND NEW CANAAN
 BRANCH LINES
 NEEDS & FEASIBILITY STUDY
 PROJECT NO. 170-2562**

**WATERBURY BRANCH LINE
 EXPRESS BUS ALIGNMENT
 SHEET - 30**






MATCH MARK SEE EB ALIGNMENT SHEET - 30

MATCH MARK SEE EB ALIGNMENT SHEET - 32

LEGEND

-  EXISTING R.R. TRACK
-  R.O.W.
-  RAIL STUDY CORRIDOR
-  MILE POST MARKER
-  R.R. STRUCTURES, PLATFORMS
-  WATERCOURSE
-  CHANNEL ENCROACHMENT LINE
-  R.R. STATION PARKING
-  EXPRESS BUS ROUTE

CROSSING DATA

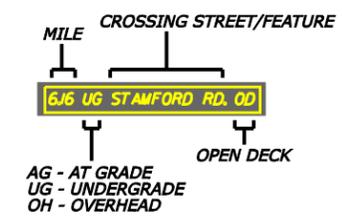


**WATERBURY AND NEW CANAAN
BRANCH LINES
NEEDS & FEASIBILITY STUDY
PROJECT NO. 170-2562**

**WATERBURY BRANCH LINE
EXPRESS BUS ALIGNMENT
SHEET - 31**






LEGEND

 -  EXISTING R.R. TRACK
-  R.O.W.
-  RAIL STUDY CORRIDOR
-  MILE POST MARKER
-  R.R. STRUCTURES, PLATFORMS
-  WATERCOURSE
-  CHANNEL ENCROACHMENT LINE
-  R.R. STATION PARKING
-  EXPRESS BUS ROUTE


CROSSING DATA

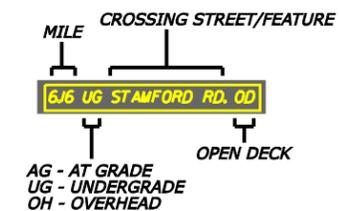

WATERBURY AND NEW CANAAN
 BRANCH LINES
 NEEDS & FEASIBILITY STUDY
 PROJECT NO. 170-2562

WATERBURY BRANCH LINE
 EXPRESS BUS ALIGNMENT
 SHEET - 32



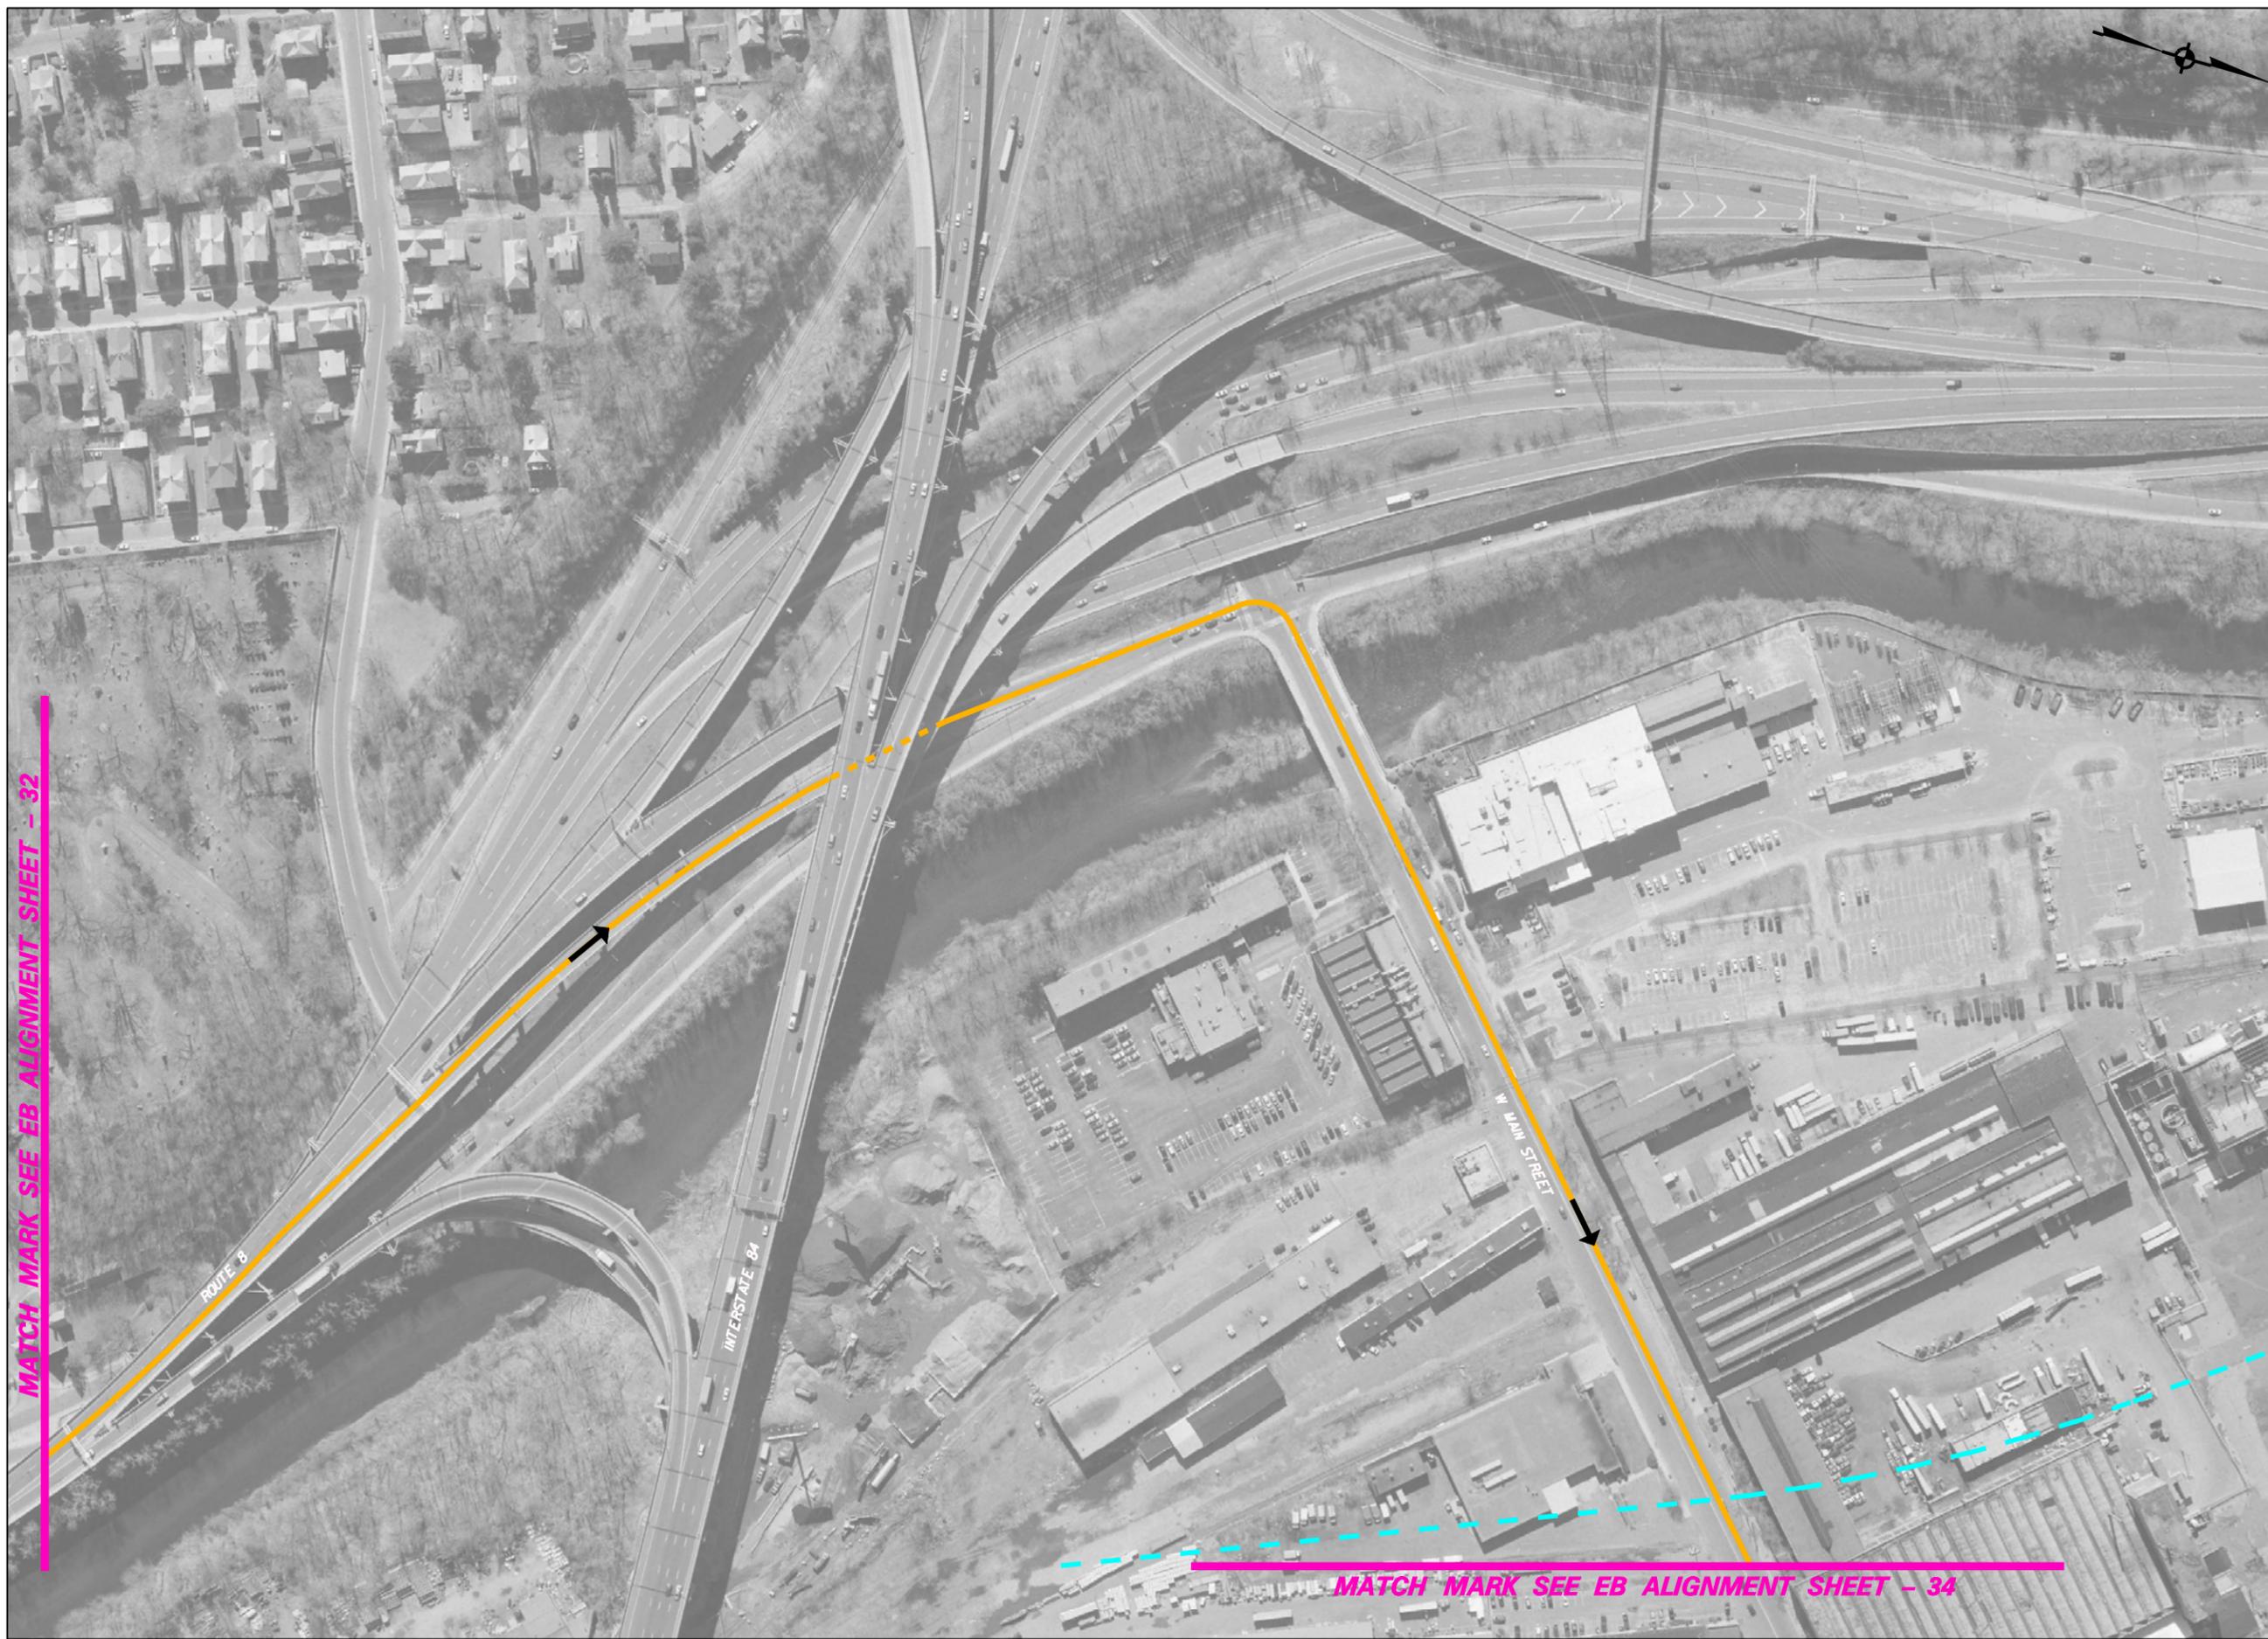

MATCH MARK SEE EB ALIGNMENT SHEET - 32

MATCH MARK SEE EB ALIGNMENT SHEET - 34

LEGEND

- EXISTING R.R. TRACK
- R.O.W.
- RAIL STUDY CORRIDOR
- MILE POST MARKER
- R.R. STRUCTURES, PLATFORMS
- WATERCOURSE
- CHANNEL ENCROACHMENT LINE
- R.R. STATION PARKING
- EXPRESS BUS ROUTE

CROSSING DATA

| MILE | CROSSING STREET/FEATURE | AG | UG | OH |
|------|-------------------------|----|----|----|
| 6.16 | UG STAMFORD RD. 00 | | X | |

AG - AT GRADE
 UG - UNDERGRADE
 OH - OVERHEAD




**WATERBURY AND NEW CANAAN
 BRANCH LINES
 NEEDS & FEASIBILITY STUDY
 PROJECT NO. 170-2562**

**WATERBURY BRANCH LINE
 EXPRESS BUS ALIGNMENT
 SHEET - 33**




MATCH MARK SEE EB ALIGNMENT SHEET - 33

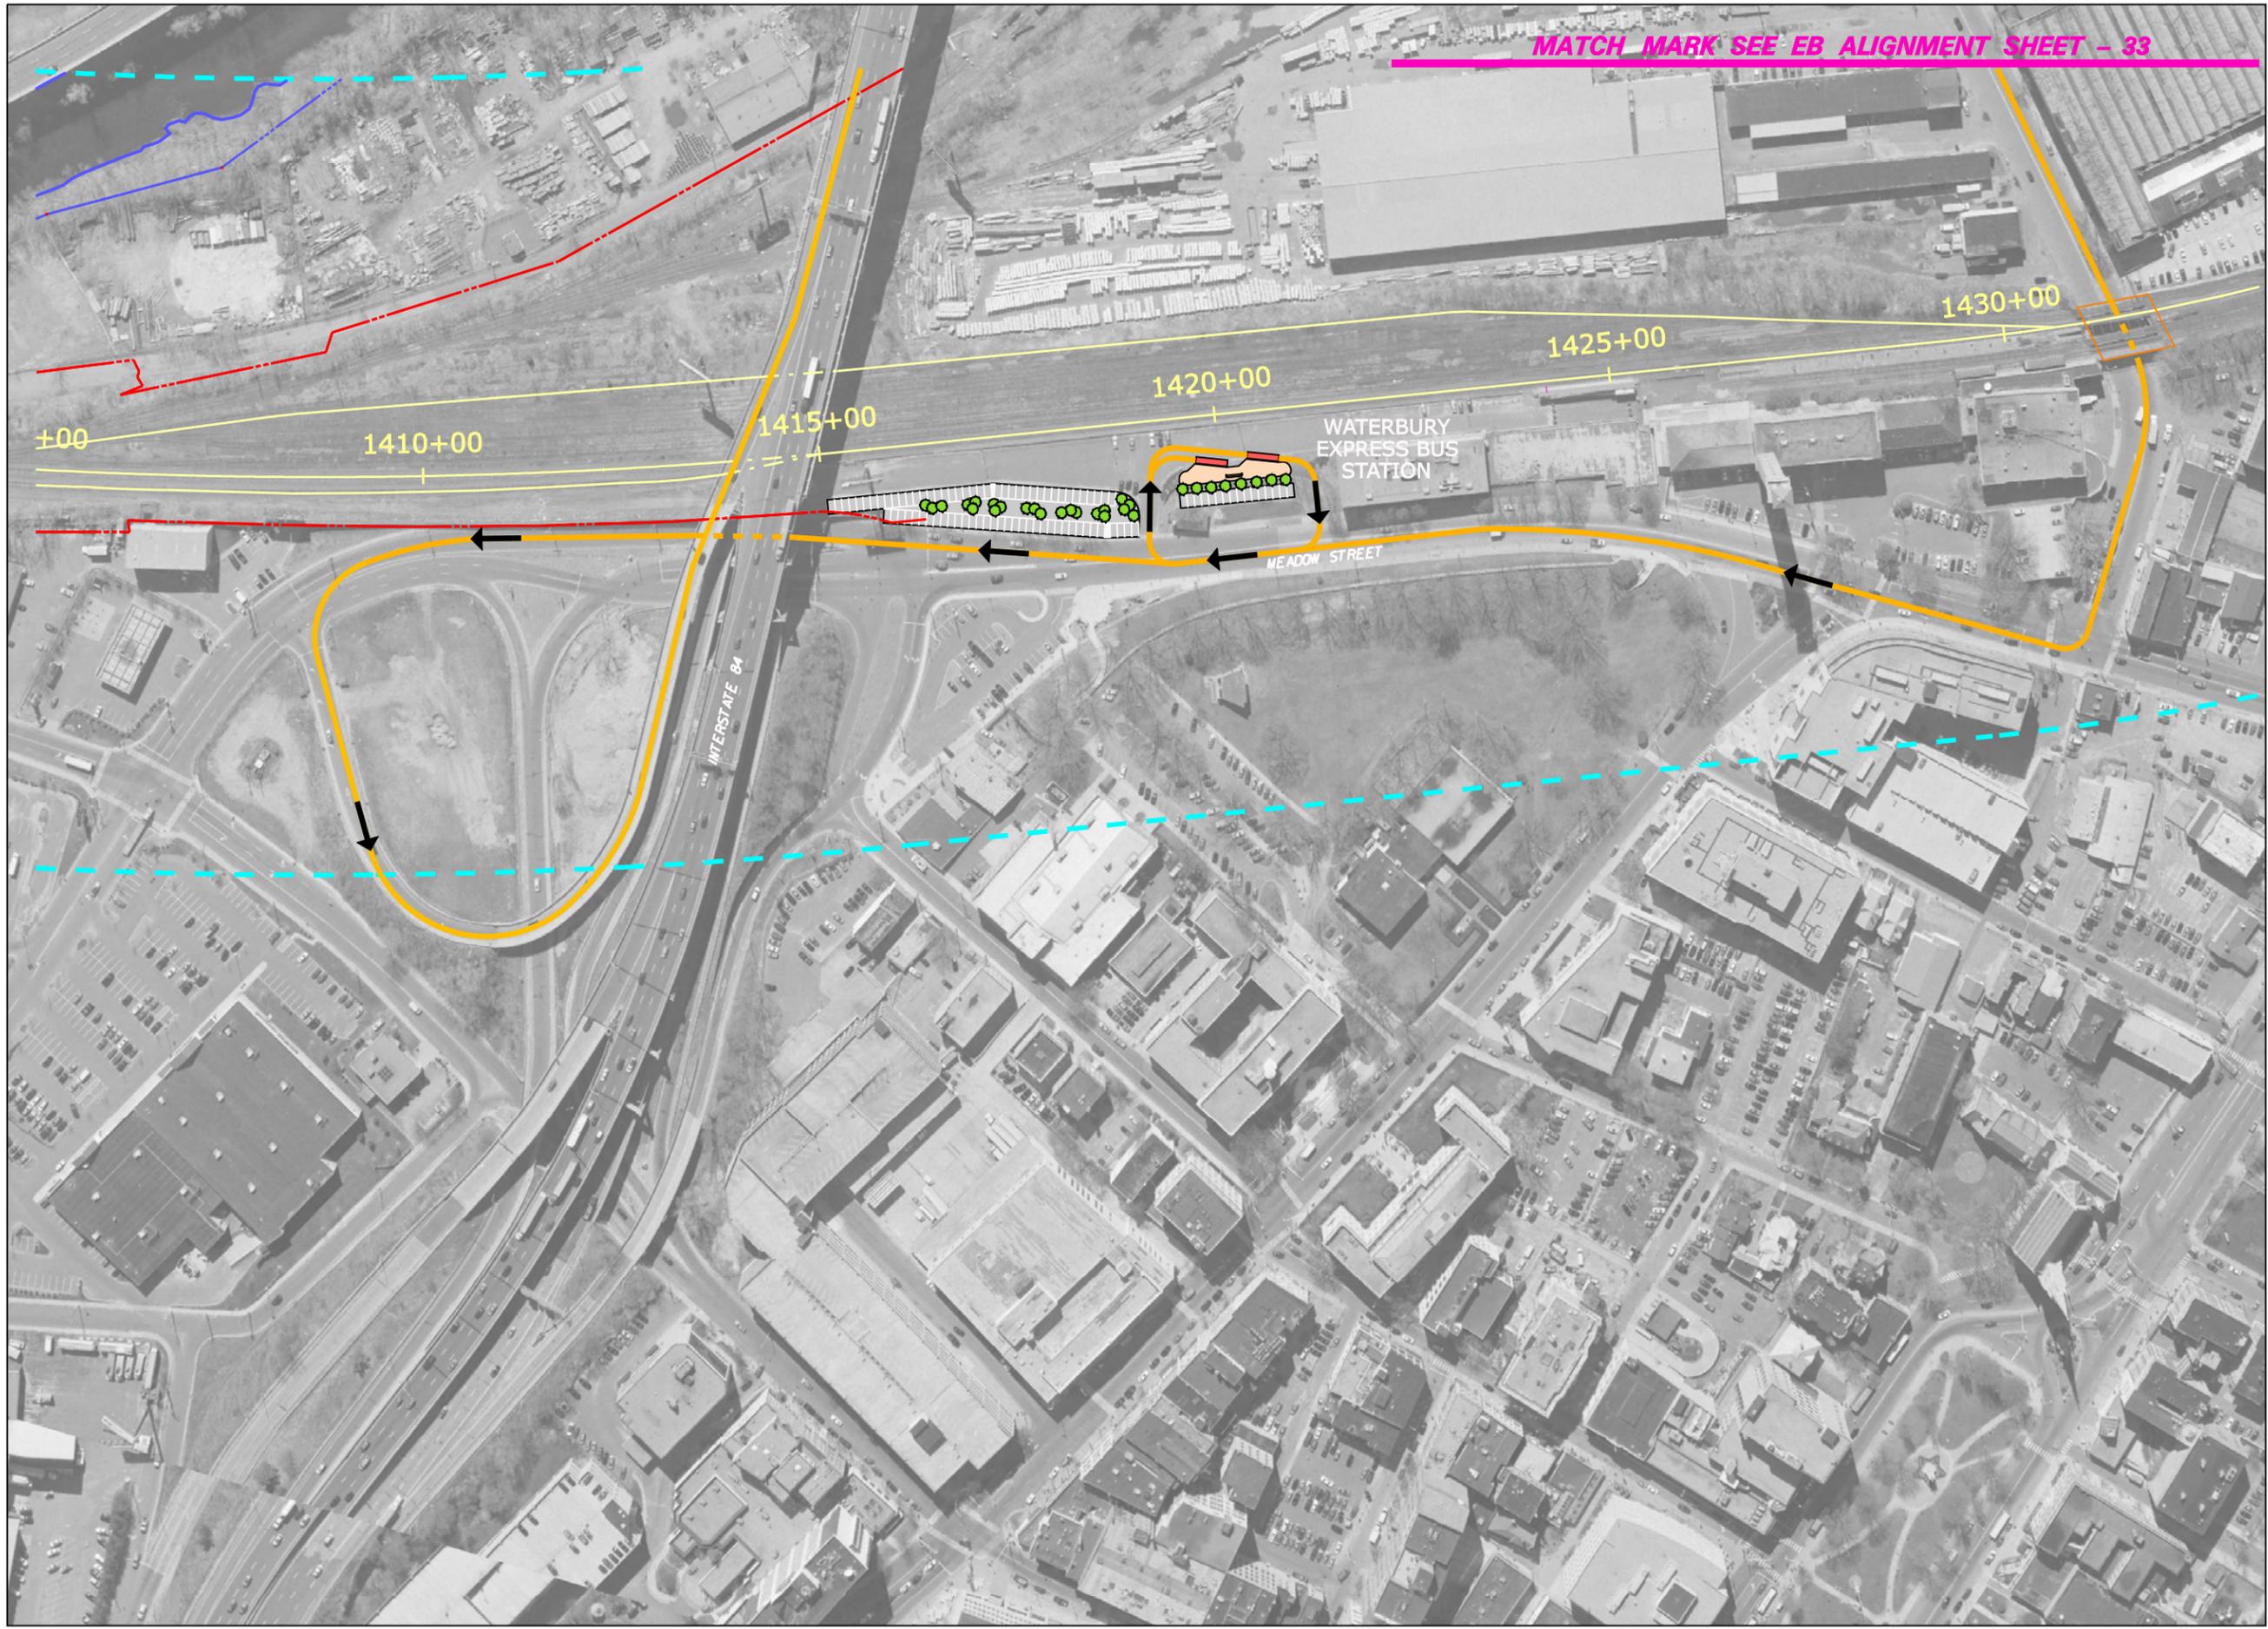

LEGEND

-  EXISTING R.R. TRACK
-  R.O.W.
-  RAIL STUDY CORRIDOR
-  MILE POST MARKER
-  R.R. STRUCTURES, PLATFORMS
-  WATERCOURSE
-  CHANNEL ENCROACHMENT LINE
-  R.R. STATION PARKING
-  EXPRESS BUS ROUTE

CROSSING DATA

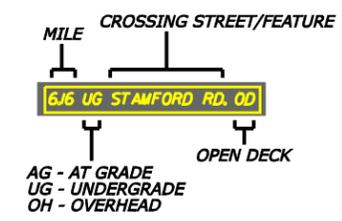

WATERBURY AND NEW CANAAN
 BRANCH LINES
 NEEDS & FEASIBILITY STUDY
 PROJECT NO. 170-2562

WATERBURY BRANCH LINE
 EXPRESS BUS ALIGNMENT
 SHEET - 34

