

E 624,000


RELEASE AREA = 14,841± SQ. FT.

INTERSTATE 95

STATE OF CONNECTICUT
FORMERLY
PAUL S. & PEARL R. GATES
CERTIFICATE OF CONDEMNATION
VOL. 125 PG. 317
(59)320-01-51

RIGHTS OF ACCESS
DENIED

CHAIN LINK FENCE

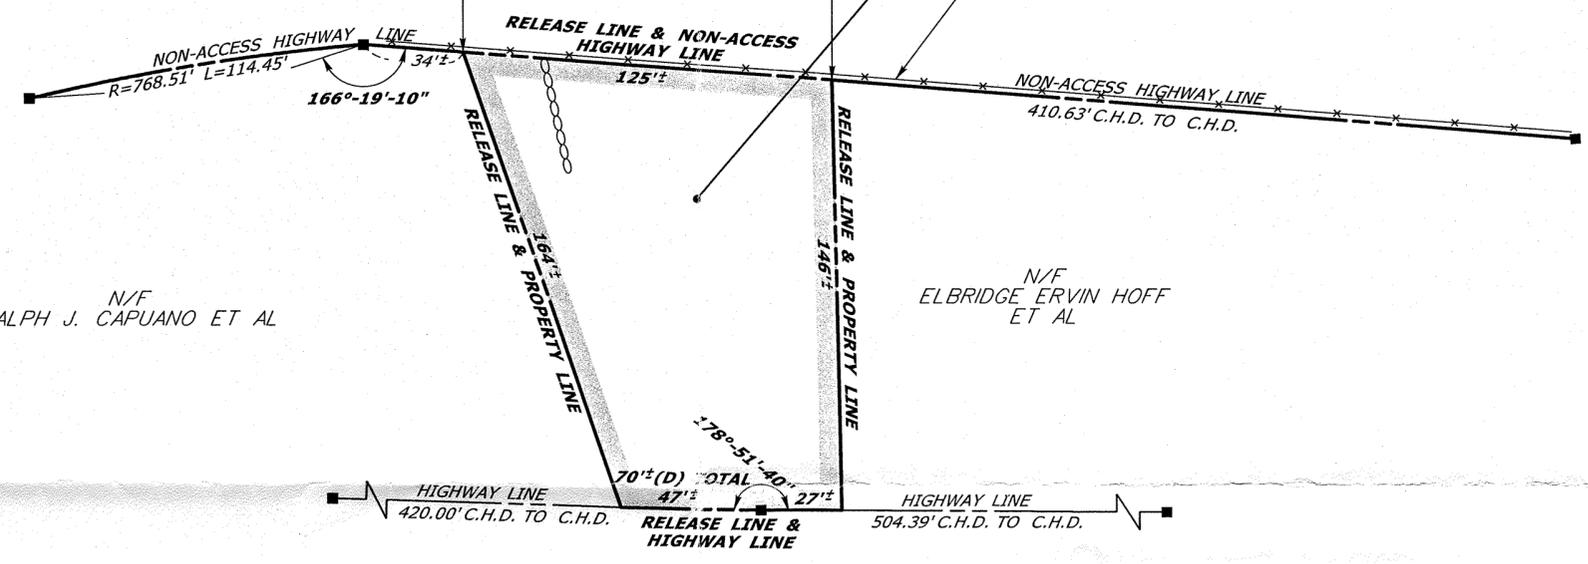


N 166,000

N/F
RALPH J. CAPUANO ET AL

N/F
ELBRIDGE ERVIN HOFF
ET AL

U.S. ROUTE 1 - BOSTON POST ROAD

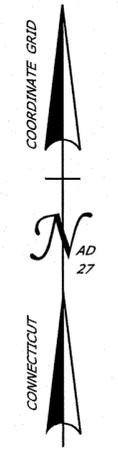

REFERENCES:


1. CONNDOT CONSTRUCTION PROJECT 320, SHEET 98, DATED 1955
2. CONNDOT R.O.W. MAP 59-11, SHEET 10 OF 11, DATED MAY 5, 1966.
3. CONNDOT R.O.W. MAP 866, SHEET 3 OF 3, DATED APRIL 30, 1930
REVISED THROUGH MAY 16, 1969
4. CONNDOT B.R.C. FILE (59)320-01-51

NOTES:

1. THIS COMPILATION PLAN HAS BEEN PREPARED IN ACCORDANCE WITH THE REGULATIONS OF CONNECTICUT STATE AGENCIES, SECTIONS 20-300B-1 THROUGH 20-300B-20, AND THE "STANDARDS FOR SURVEYS AND MAPS IN THE STATE OF CONNECTICUT" AS ADOPTED BY THE CONNECTICUT ASSOCIATION OF LAND SURVEYORS, INC. ON SEPTEMBER 26, 1996. IT CONFORMS TO CLASS D ACCURACY AND IS INTENDED TO DEPICT THE LIMITS OF PROPERTY TRANSACTION AS NOTED HEREON. THIS PLAN WAS COMPILED FROM OTHER MAPS, RECORD RESEARCH, AND/OR OTHER SOURCES OF INFORMATION. IT IS NOT TO BE CONSTRUED AS HAVING BEEN NECESSARILY OBTAINED AS THE RESULT OF A FIELD SURVEY AND IS SUBJECT TO SUCH CHANGE AS AN ACCURATE FIELD SURVEY MAY DISCLOSE.

2. THE TOPOGRAPHY AND PROPERTY LINE EVIDENCE DEPICTED ARE BASED UPON THE SURVEY/MAPPING DATA AS REFERENCED. UNLESS OTHERWISE NOTED, THESE PROPERTY/BOUNDARY LINES DO NOT REPRESENT THE PROFESSIONAL OPINION OF THE UNDERSIGNED.

TO MY KNOWLEDGE AND BELIEF, THIS MAP IS SUBSTANTIALLY CORRECT AS NOTED HEREON.

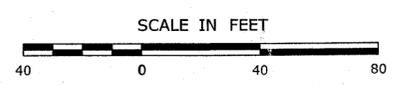

DATE	REVISION	REQ. BY

PLS #18824
 VOID WITHOUT LIVE SIGNATURE AND EMBOSSED SEAL
 TOWN NO. 059
 PROJECT NO. 320-001 ROBERT J. BARON, P.L.S.
 SERIAL NO. 051B TITLE MANAGER - SURVEY OPERATIONS
 SHEET 1 OF 1 DATE _____

DRAWN BY LAL
 DATE 9/2011
 CHECKED BY CEA
 DATE 9/2011

File: X:\Z-V8_CTDOT_NON_PROJECTS\Survey\Release\050_059\SV_CS_320_001_051RMB.DGN

COMPILED PLAN
 TOWN OF GUILFORD
 MAP SHOWING LAND RELEASED TO
 BY
 THE STATE OF CONNECTICUT
 DEPARTMENT OF TRANSPORTATION
 INTERSTATE 95 AT
 U.S. ROUTE 1 - BOSTON POST ROAD
 SCALE 1"=40' SEPT 2011
 THOMAS A. HARLEY, P.E.
 CHIEF ENGINEER - BUREAU OF ENGINEERING AND CONSTRUCTION