



ROW Deviation

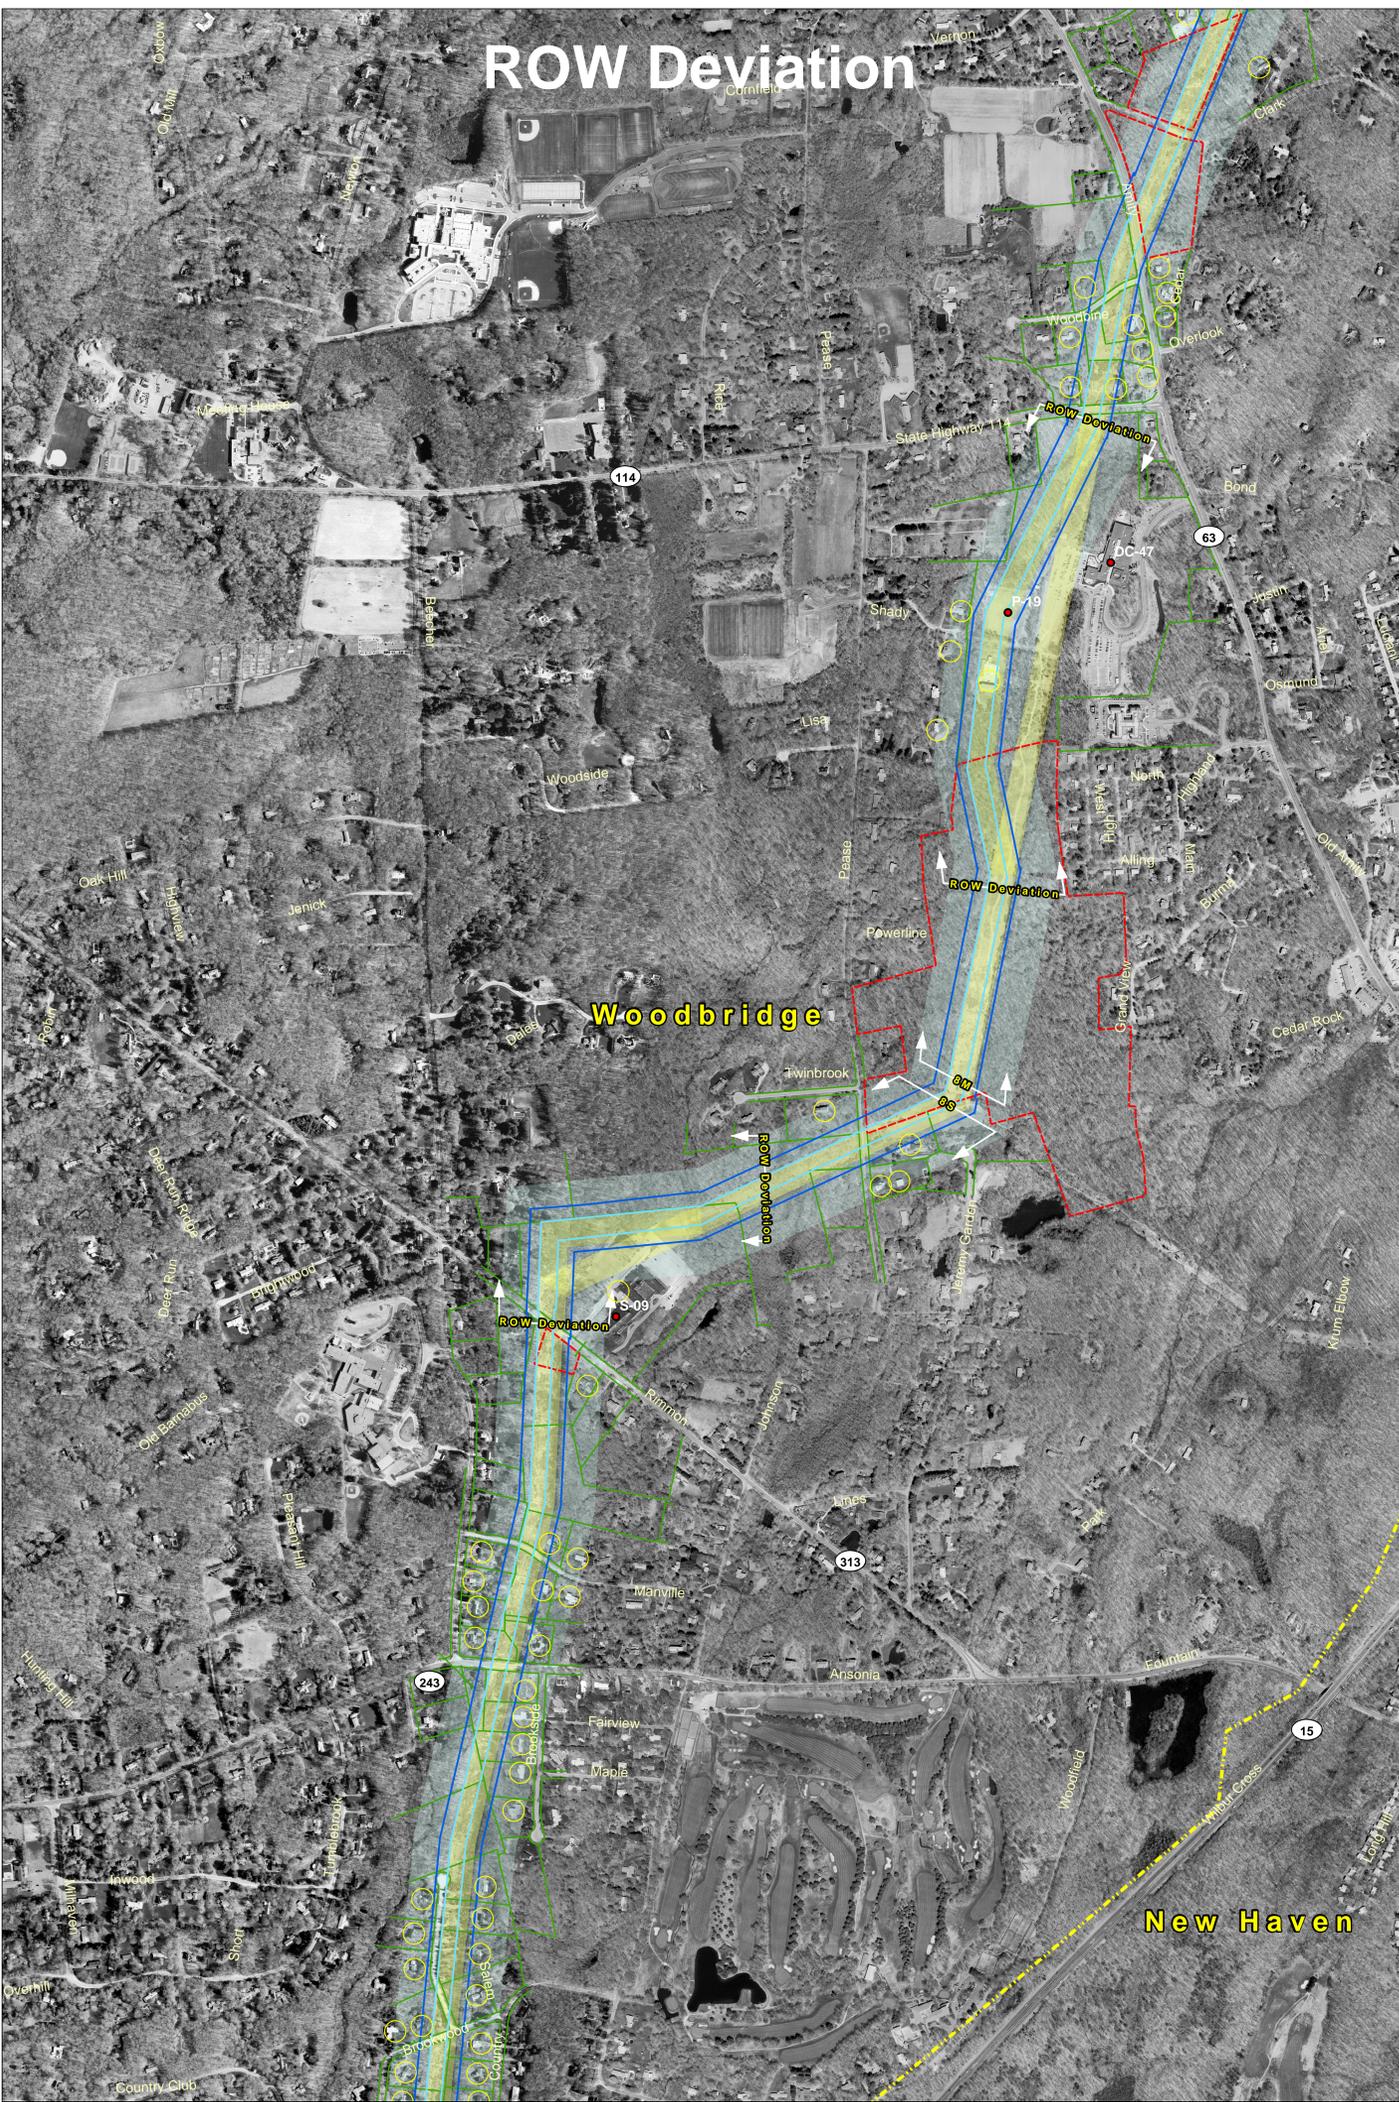

Existing ROW

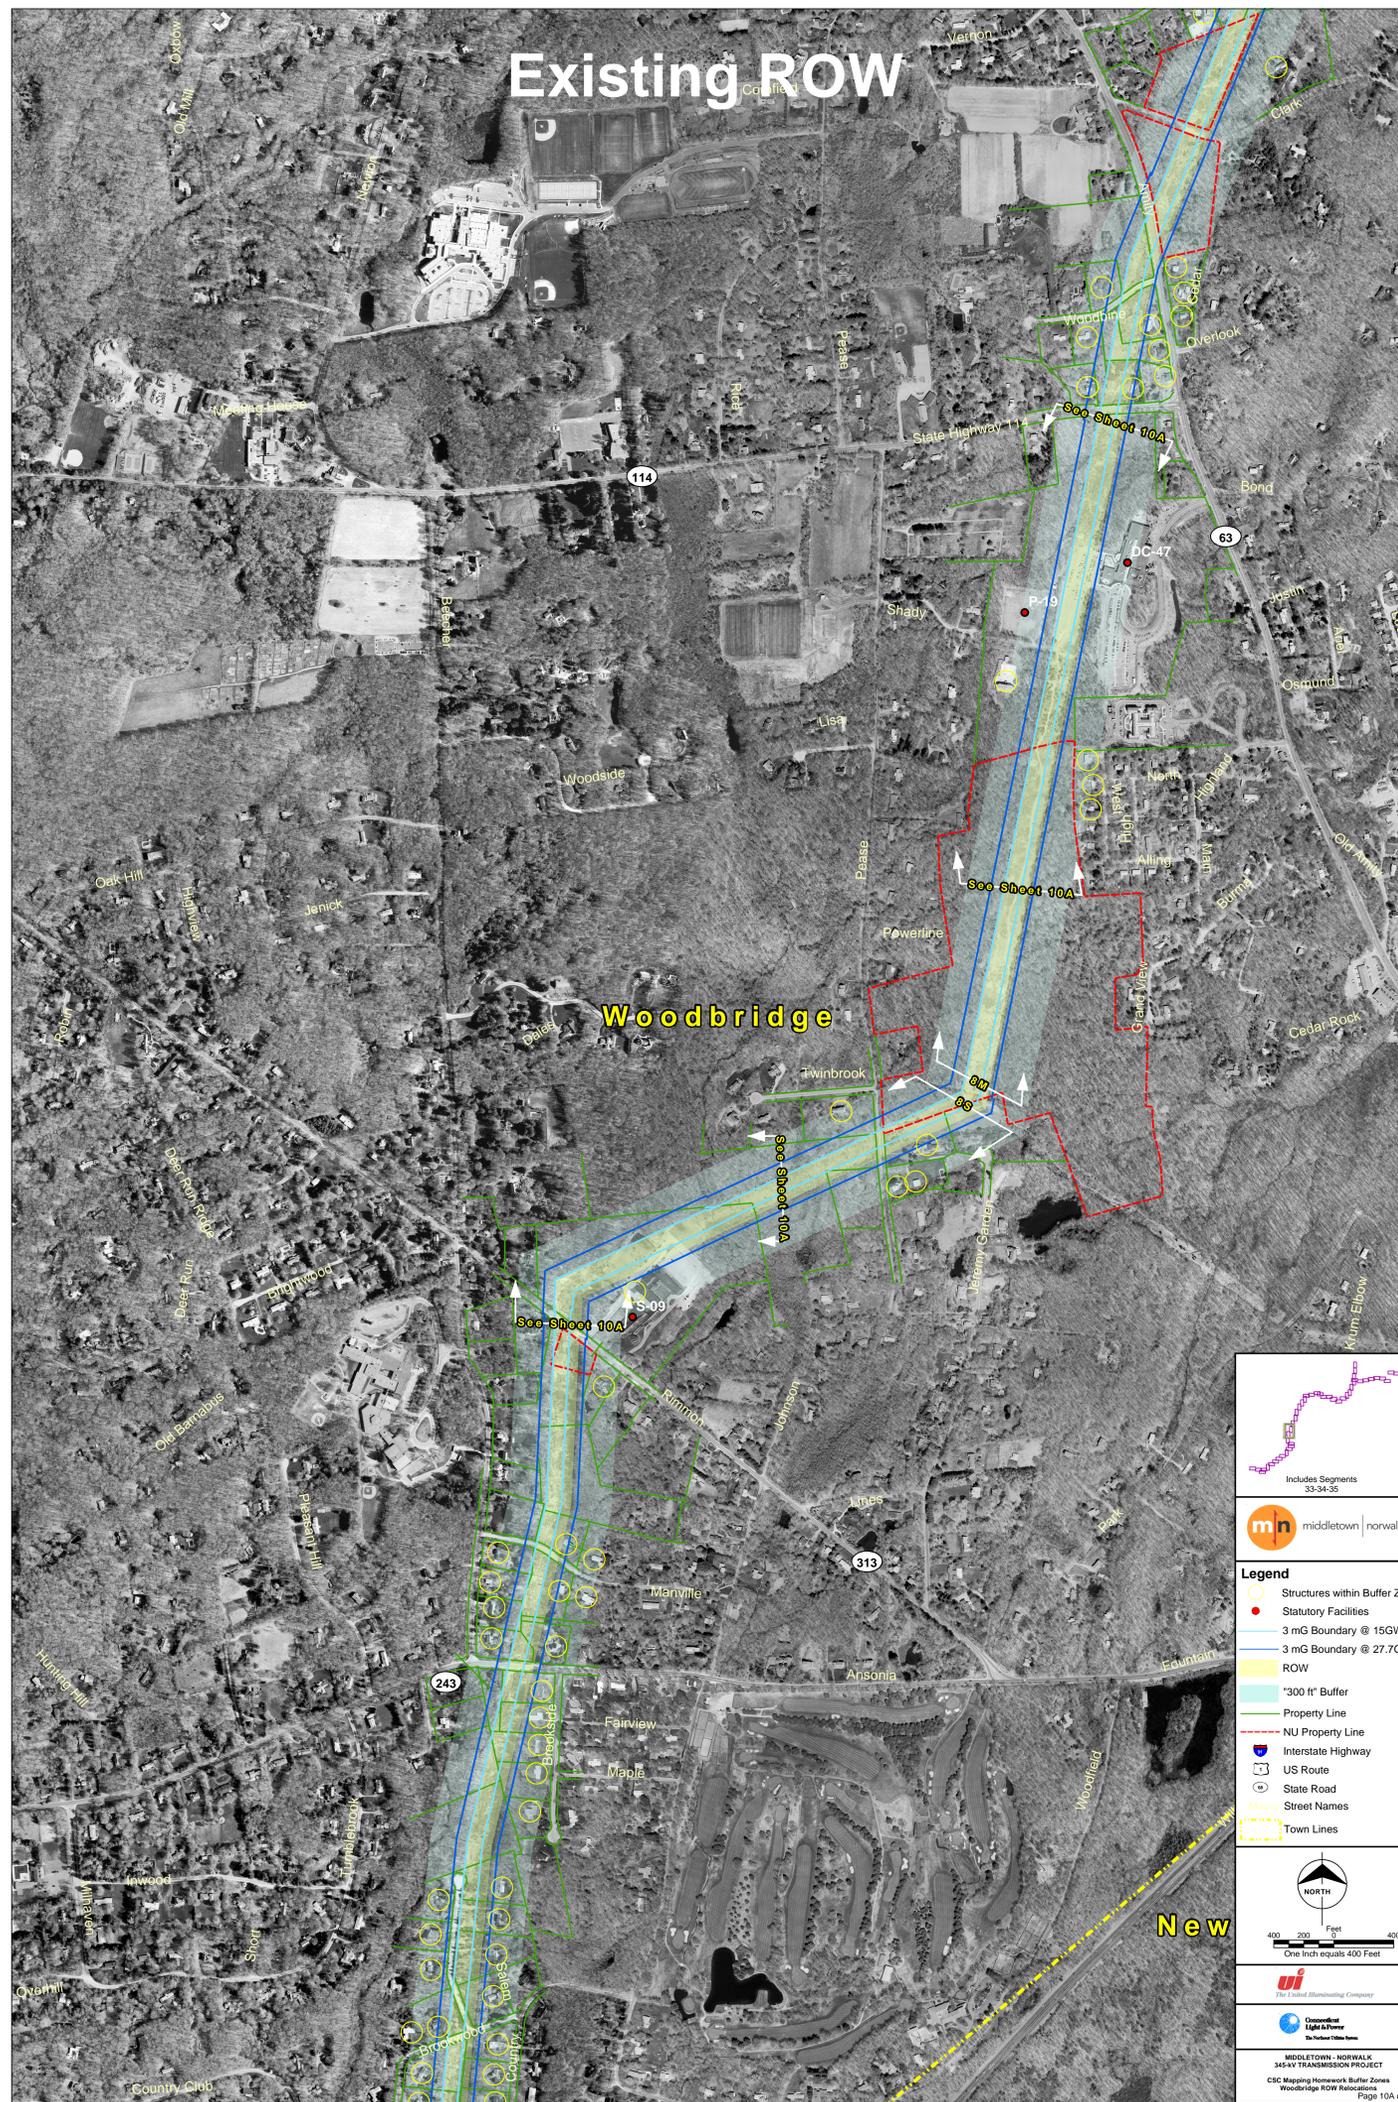

Includes Segments 33-34-35

m middletown | norwalk

Legend

- Structures within Buffer Zone
- Statutory Facilities
- 3 mG Boundary @ 15GW
- 3 mG Boundary @ 27.7GW
- ROW
- 300 ft Buffer
- Property Line
- NU Property Line
- Interstate Highway
- US Route
- State Road
- Street Names
- Town Lines

NORTH

400 200 Feet
One Inch equals 400 Feet

ui The United Illuminating Company

Consistent Light & Power
The Future Now

MIDDLETOWN - NORWALK
345KV TRANSMISSION PROJECT
Woodbridge ROW Redactions
Page 10A of 13

Document: 345KV_3mG_Buffer_BMAP_A02.dwg