



PULL POSTS SHALL BE PLACED AT 600' INTERVALS BETWEEN POSTS TO WHICH THE ENDS OF THE CHAIN LINK FABRIC ARE CLAMPED OR MIDWAY BETWEEN SUCH POSTS WHEN THE DISTANCE IS LESS THAN 1320' AND GREATER THAN 660'.

1 LINE FENCE DETAIL  
SCALE: NONE

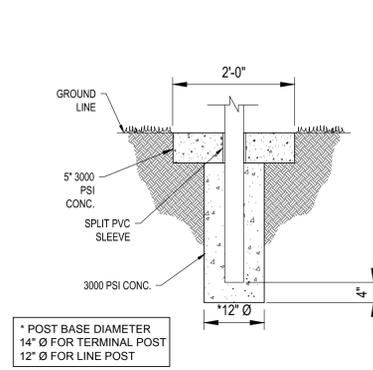


\* POST BASE DIAMETER 14" Ø FOR TERMINAL POST 12" Ø FOR LINE POST


2 FENCE BASE DETAIL  
SCALE: NONE

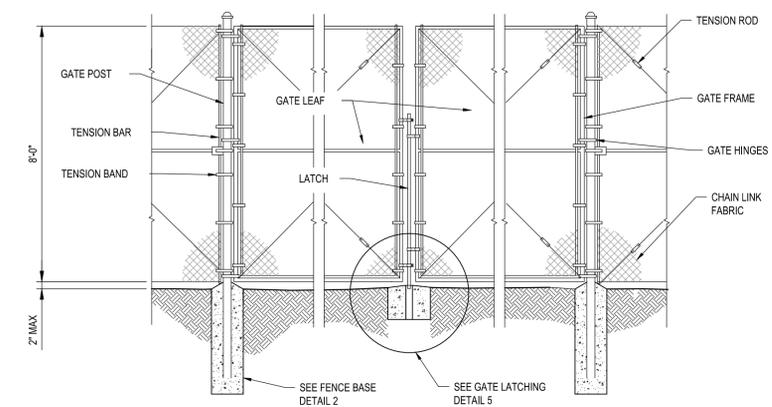


3 VEHICAL ACCESS GATE DETAIL  
SCALE: NONE

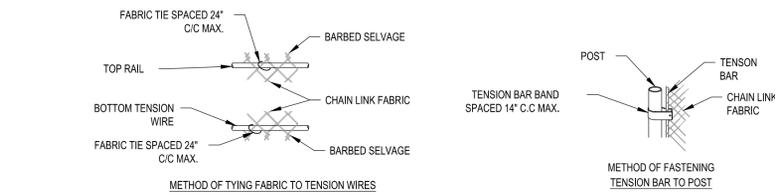


4 TYING/FASTENING DETAIL  
SCALE: NONE

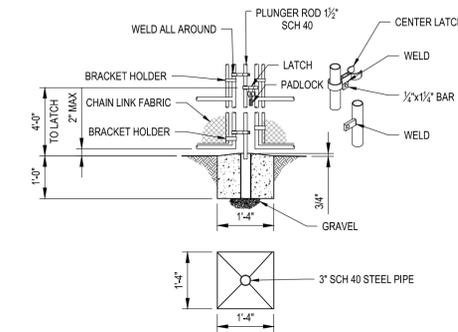

5 GATE LATCHING DETAIL  
SCALE: NONE

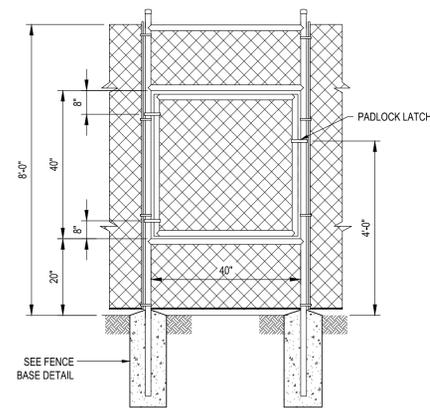

6 NITROGEN REFILL GATE DETAIL  
SCALE: NONE

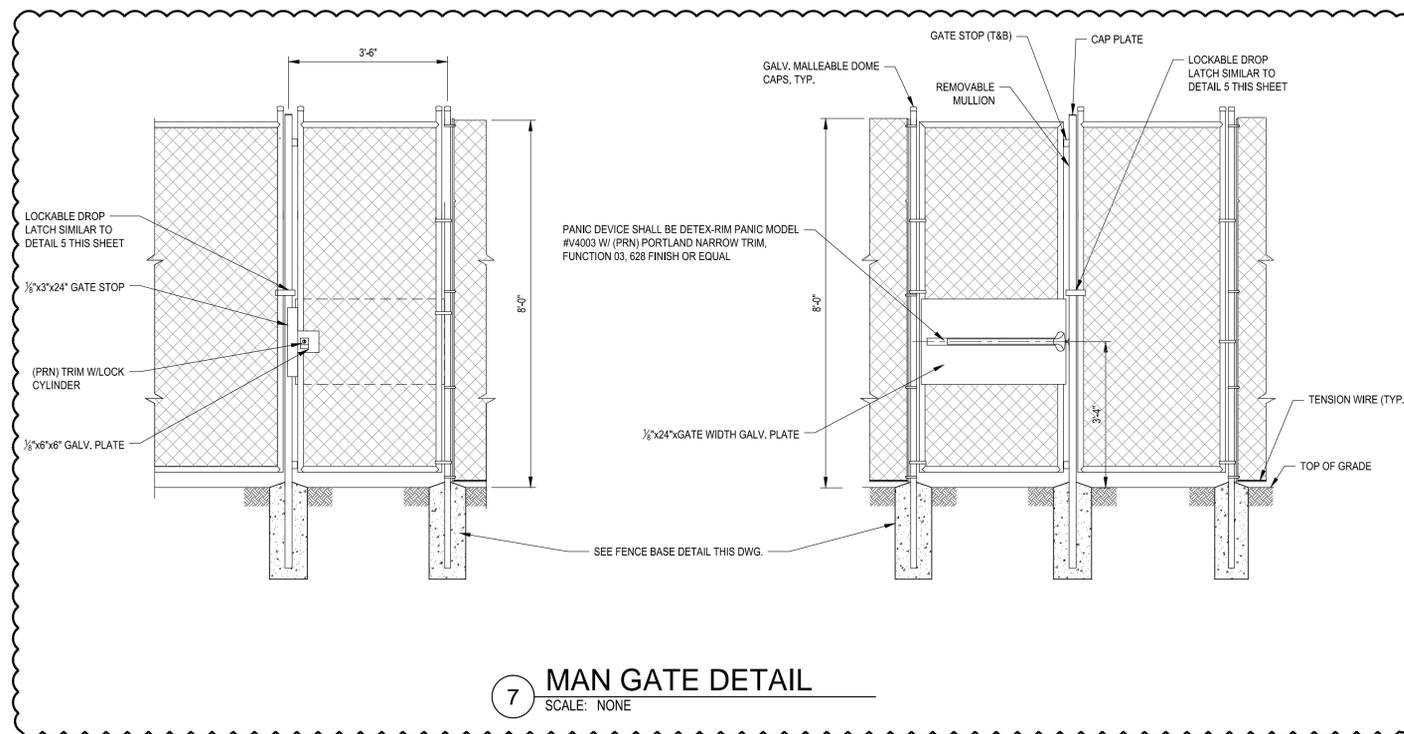

7 MAN GATE DETAIL  
SCALE: NONE

GENERAL NOTES:

- ALL FENCE COMPONENTS TO BE ZINC COATED, HOT DIPPED GALVANIZED PER CURRENT ASTM SPECIFICATIONS.
- FENCE FABRIC TO BE 9 GAGE 2"x2" CHAIN LINK MESH.

ISSUE	DATE	DESCRIPTION	PCIS	APP BY
B	07/09/15	UPDATED MANGATE DETAIL	PCIS	
A	06/10/15	ISSUED FOR BID	PCIS	



401 N.W. 1st Street  
Evansville, IN 47708 (812) 425-4264

BEACON FALLS ENERGY PARK  
O & G INDUSTRIES, INC.  
112 WALL STREET  
TORRINGTON, CT 06790

The drawings, specifications and other documents, including those in electronic form prepared by PCI Skanska Inc. for this project are Instruments of Service, and may be used solely with respect to this project. The documents may not be reproduced without first obtaining the express written consent of PCI Skanska Inc. Authorized use of electronic media or file does not guarantee that these files contain complete and accurate information. In order to ensure the accuracy of the information contained and that no changes or modifications have been made, either intentional or unintentional, these files must be compared to the project's contract documents with stamped and sealed certification and applicable approved modifications. There shall be no unauthorized use or material modification of such drawings, specifications and other documents, including those in electronic form prepared by PCI Skanska Inc. for this project. By and through any use, including any unauthorized use, or any material modification, or in connection with, related to, or arising out of such use or modification, the user agrees that PCI Skanska will not be liable or responsible for such use or modification; the user will not assert a claim or file any suit, including for contribution or indemnification, against PCI Skanska Inc. for such use or modification; and the user will indemnify and hold PCI Skanska Inc. harmless from any loss, damage, liability or cost including reasonable attorney's fees.

CREATED BY: RNR	DATE: 04/22/15
CHECKED BY: JWB	PRINTED DATE: 07/09/15

PROJECT NUMBER: 20150106.00.00

FENCING DETAILS

C-501  
SHEET NUMBER

ISSUE  
B  
07/09/15