


1 USGS TOPO MAP: UNCASVILLE 41072-D1

SCALE: 1" = 2000'

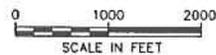

SCALE IN FEET

TRUE NORTH



Drawing Copyright © 2006 Clough Harbour & Associates LLP

**CHA**

CLOUGH HARBOUR & ASSOCIATES LLP  
2150 Silas Deane Highway, Suite 212 - Rocky Hill, CT 06087-2338  
Mail: (860) 387-4527 • www.cloughharbour.com

CHA PROJ. NO. - 15383-1008

**Optasite**

OPTASITE, INC.  
1 RESEARCH DRIVE, SUITE 200C  
WESTBOROUGH, MA 01581

SITE ID:  
CT-999-0108  
SITE NAME:  
NEW LONDON

SITE ADDRESS:  
1294 PLEASANT VALLEY ROAD NORTH  
GROTON, CT 06340  
NEW LONDON COUNTY

SHEET TITLE:  
USGS TOPO MAP

DATE:  
11/14/06

REVISION:  
0



1 **2004 AERIAL PHOTO**  
 SCALE: 1" = 1000'  
 0 500 1000  
 SCALE IN FEET



Drawing Copyright © 2006 Clough Harbour & Associates LLP



CLOUGH HARBOUR & ASSOCIATES LLP  
 2139 Elias Deane Highway, Suite 212 - Rocky Hill, CT 06067-2335  
 Main (860) 237-4537 - www.cloughharbour.com

CHA PROJ. NO. - 19363-1006



OPTASITE, INC.  
 1 RESEARCH DRIVE, SUITE 200C  
 WESTBOROUGH, MA 01581

SITE ID:  
 CT-999-0108  
 SITE NAME:  
 NEW LONDON  
 SITE ADDRESS:  
 1294 PLEASANT VALLEY ROAD NORTH  
 GROTON, CT 06340  
 NEW LONDON COUNTY


SHEET TITLE:  
 AERIAL PHOTO

DATE:  
 11/14/06

REVISION:  
 0





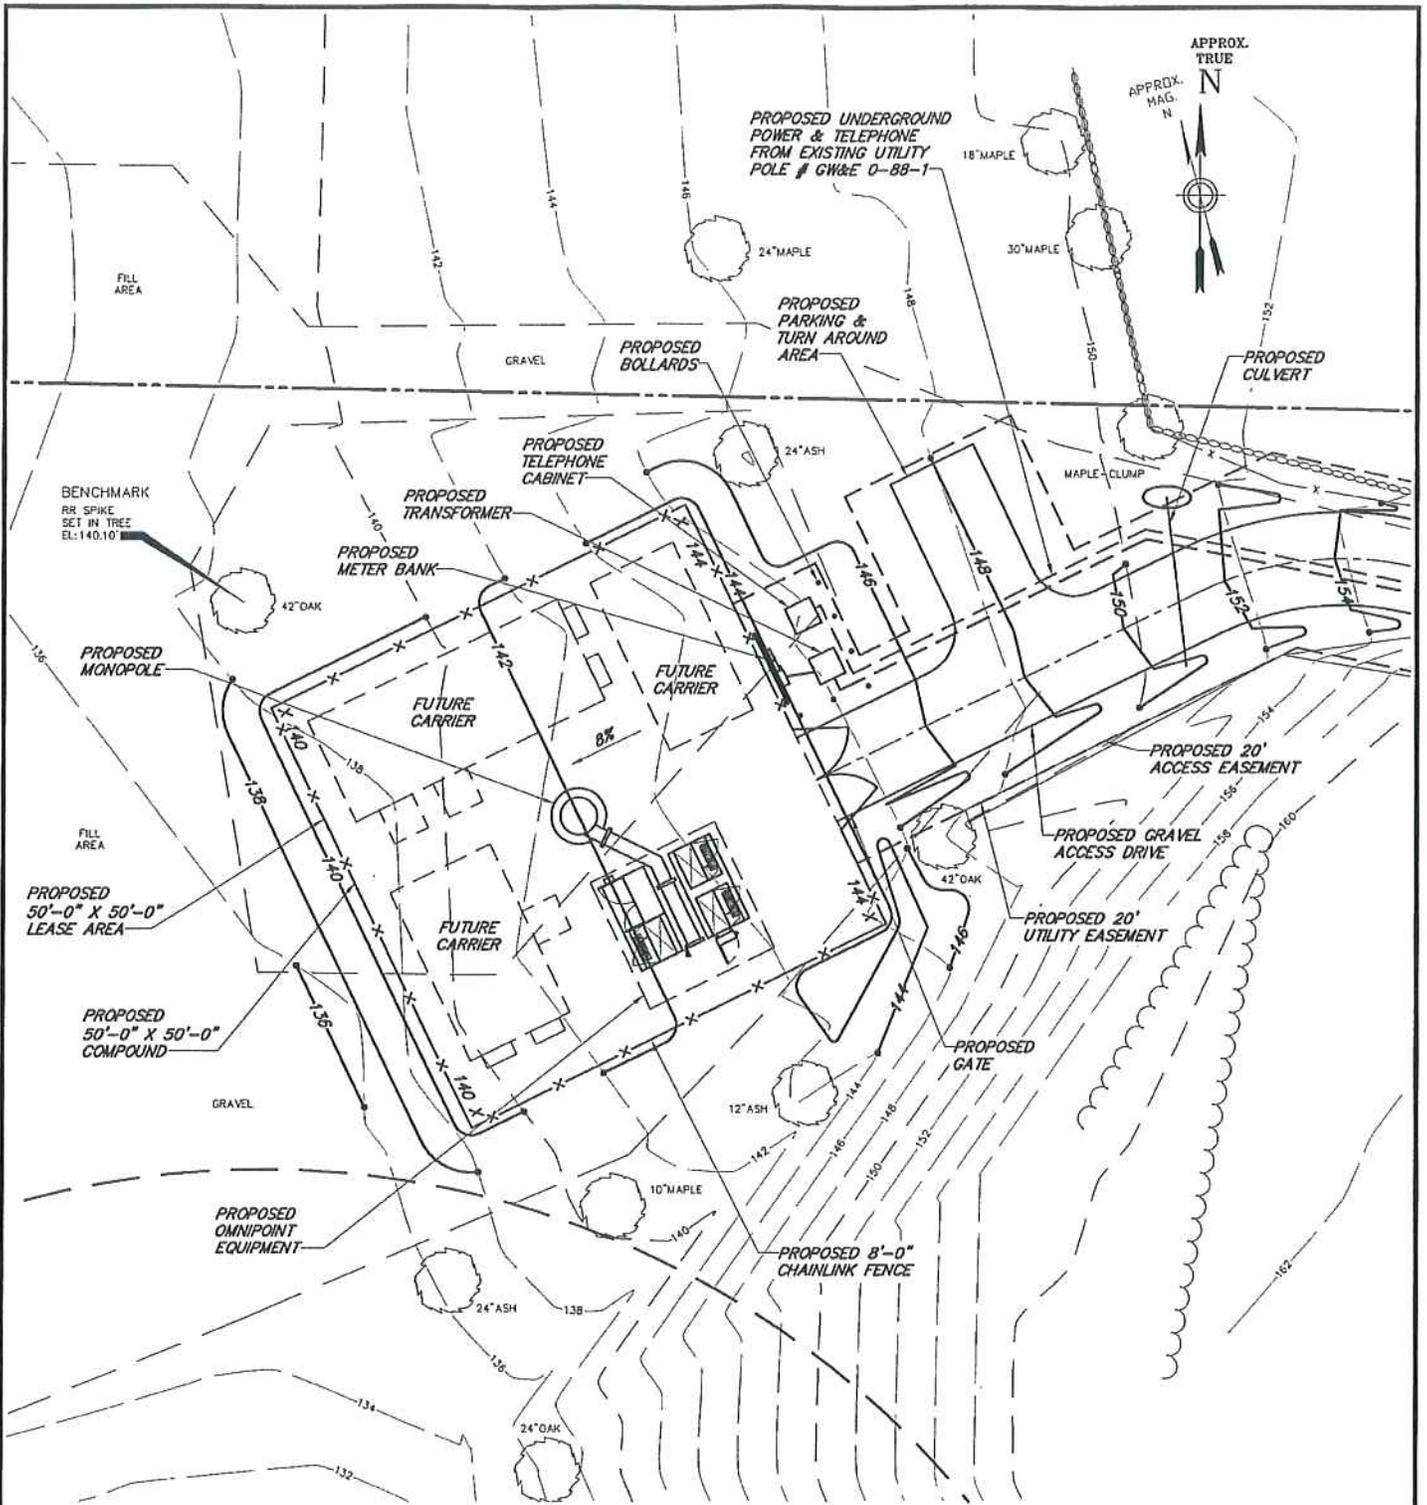

**1 COMPOUND PLAN**  
 SCALE: 1" = 20'  
 0 10 20  
 SCALE IN FEET

**BASEMAP NOTES:**  
 1. BASEMAP INFORMATION OBTAINED FROM A SURVEY PERFORMED BY CLOUGH HARBOUR & ASSOCIATES LLP IN OCTOBER 2006.

Drawing Copyright © 2008 Clough Harbour & Associates LLP



**CHA**  
 CLOUGH HARBOUR & ASSOCIATES LLP  
 2139 State Deane Highway, Suite 212 - Rocky Hill, CT 06067-2336  
 Main: (860) 237-4527 • www.cloughharbour.com

CHA PROJ. NO. - 15363-1006

**Optasite**  
 OPTASITE, INC.  
 1 RESEARCH DRIVE, SUITE 200C  
 WESTBOROUGH, MA 01581

SITE ID:  
 CT-999-0108  
 SITE NAME:  
 NEW LONDON  
 SITE ADDRESS:  
 1294 PLEASANT VALLEY ROAD NORTH  
 GROTON, CT 06340  
 NEW LONDON COUNTY

SHEET TITLE: <b>COMPOUND PLAN</b>
DATE: 11/14/06
REVISION: 0

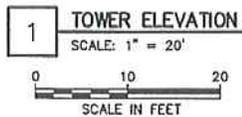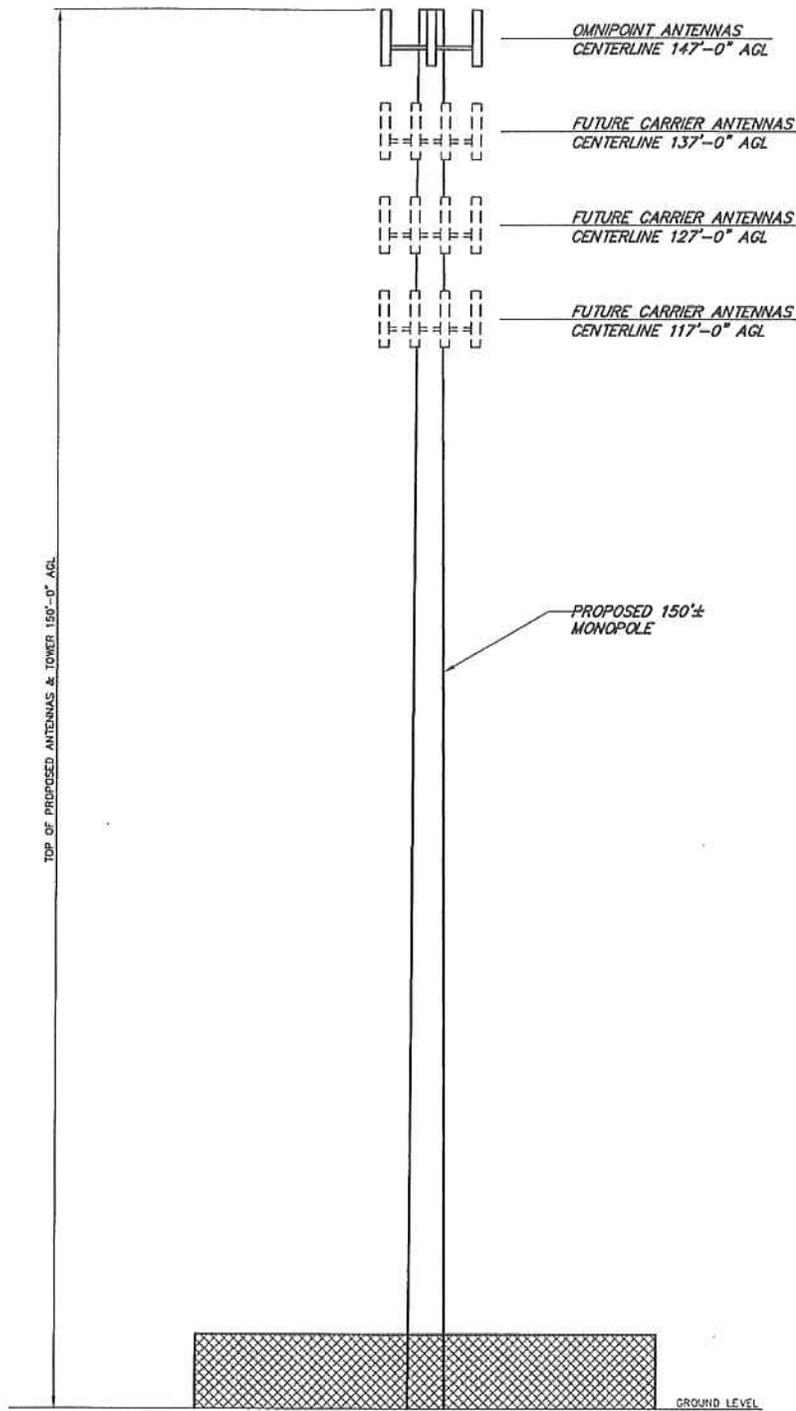

Drawing Copyright © 2006 Clough Harbour & Associates LLP

**CHA**  
CLOUGH HARBOUR & ASSOCIATES LLP  
2139 Elm Street Highway, Suite 212 - Rocky Hill, CT 06067-2336  
Main (860) 237-4517 • www.cloughharbour.com

CHA PROJ. NO. - 15363-1008

**Optasite** ((•))


OPTASITE, INC.  
1 RESEARCH DRIVE, SUITE 200C  
WESTBOROUGH, MA 01581

SITE ID:  
CT-999-0108  
SITE NAME:  
NEW LONDON  
SITE ADDRESS:  
1294 PLEASANT VALLEY ROAD NORTH  
GROTON, CT 06340  
NEW LONDON COUNTY

SHEET TITLE:  
TOWER ELEVATION

DATE:  
11/14/06

REVISION:  
0

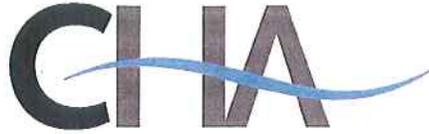

CLOUGH HARBOUR & ASSOCIATES LLP

**Site Name: New London**

**Site Number: CT-999-0108**

**Site Address: 1294 Pleasant Valley Road North, Groton, CT 06340**

**Access distances:**

Distance of access over existing asphalt driveway: 180'

Distance of access over existing gravel driveway: 60'

Distance of access over new gravel driveway: 130'

Total distance of site access: 370'

**Distance to Nearest Wetlands:**

105' to the South

**Distance to Property Lines:**

45' to the northern property boundary

190' to the southern property boundary

300' to the western property boundary

340' to the eastern property boundary

**Residence Information:**

There are 15 residences within 1,000' feet of the tower. The closest residence is 375' to the Southeast.

**Tree Removal Count:**

No trees with a diameter of 6" or larger need to be removed to construct the access road and compound.