

1 COMPOUND PLAN
SCALE: 1" = 20'
0 10 20
SCALE IN FEET

BASEMAP NOTES:

- BASEMAP INFORMATION OBTAINED FROM A SURVEY PERFORMED BY CLOUGH HARBOUR & ASSOCIATES LLP IN AUGUST 2007.

Drawing Copyright © 2007 Clough Harbour & Associates LLP



CLOUGH HARBOUR & ASSOCIATES LLP
2139 Silas Deane Highway, Suite 212 - Rocky Hill, CT 06067-2336
Main: (860) 257-4557 • www.cloughharbour.com

CHA PROJ. NO. - 14957-1006

MCF Communications, Inc.

733 TURNPIKE STREET, SUITE 105
NORTH ANDOVER, MA 01845
OFFICE: (978) 687-2536
FAX: (978) 258-8850


SITE NAME:
THOMPSON

SITE ADDRESS:
**RICH ROAD
THOMPSON, CT 06277
WINDHAM COUNTY**

SHEET TITLE:
COMPOUND PLAN

DATE:
04/27/07

REVISION:
0

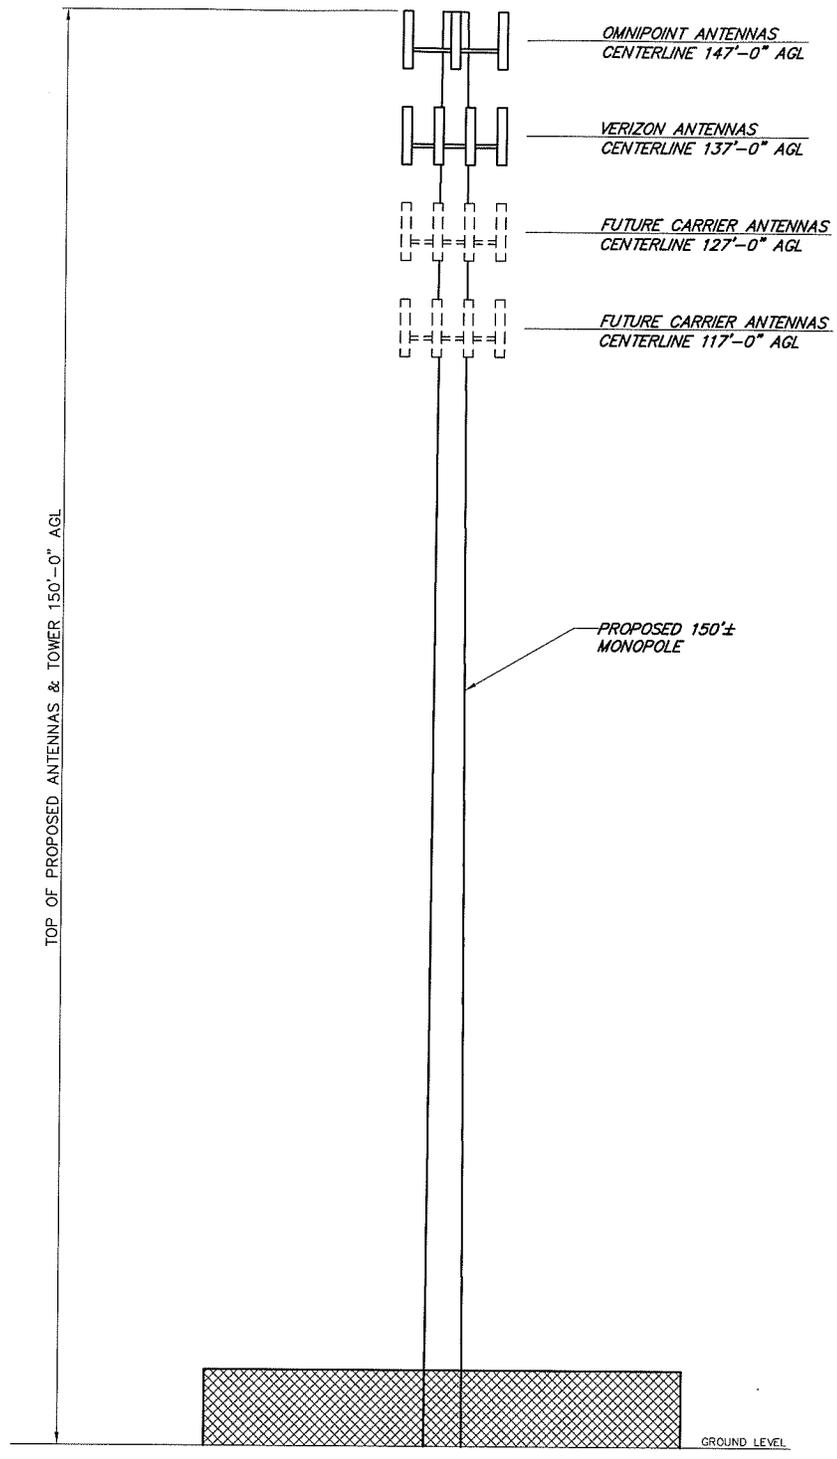

1 TOWER ELEVATION
SCALE: 1" = 20'

SCALE IN FEET

Drawing Copyright © 2007 Clough Harbour & Associates LLP

CHA
CLOUGH HARBOUR & ASSOCIATES LLP
2139 Silas Deane Highway, Suite 212 - Rocky Hill, CT 06067-2336
Main: (860) 257-4557 • www.cloughharbour.com

CHA PROJ. NO. - 14957-1006

MCF Communications, Inc.
733 TURNPIKE STREET, SUITE 105
NORTH ANDOVER, MA 01845
OFFICE: (978) 687-2536
FAX: (978) 258-8850

SITE NAME:
THOMPSON

SITE ADDRESS:
**RICH ROAD
THOMPSON, CT 06277
WINDHAM COUNTY**

SHEET TITLE:
TOWER ELEVATION

DATE:
04/27/07

REVISION:
0



1 **2004 AERIAL PHOTO**
 SCALE: 1" = 1000'
 0 500 1000
 SCALE IN FEET



Drawing Copyright © 2007 Clough Harbour & Associates LLP



CLOUGH HARBOUR & ASSOCIATES LLP
 2199 Stas Deane Highway, Suite 212 - Rocky Hill, CT 06067-2336
 Main: (860) 257-4557 • www.cloughharbour.com

CHA PROJ. NO. - 14957-1006

MCF Communications, Inc.

733 TURNPIKE STREET, SUITE 105
 NORTH ANDOVER, MA 01845
 OFFICE: (978) 687-2536
 FAX: (978) 258-8850


SITE NAME:
THOMPSON

SITE ADDRESS:
**RICH ROAD
 THOMPSON, CT 06277
 WINDHAM COUNTY**

SHEET TITLE:
AERIAL PHOTO


DATE:
04/27/07

REVISION:
0

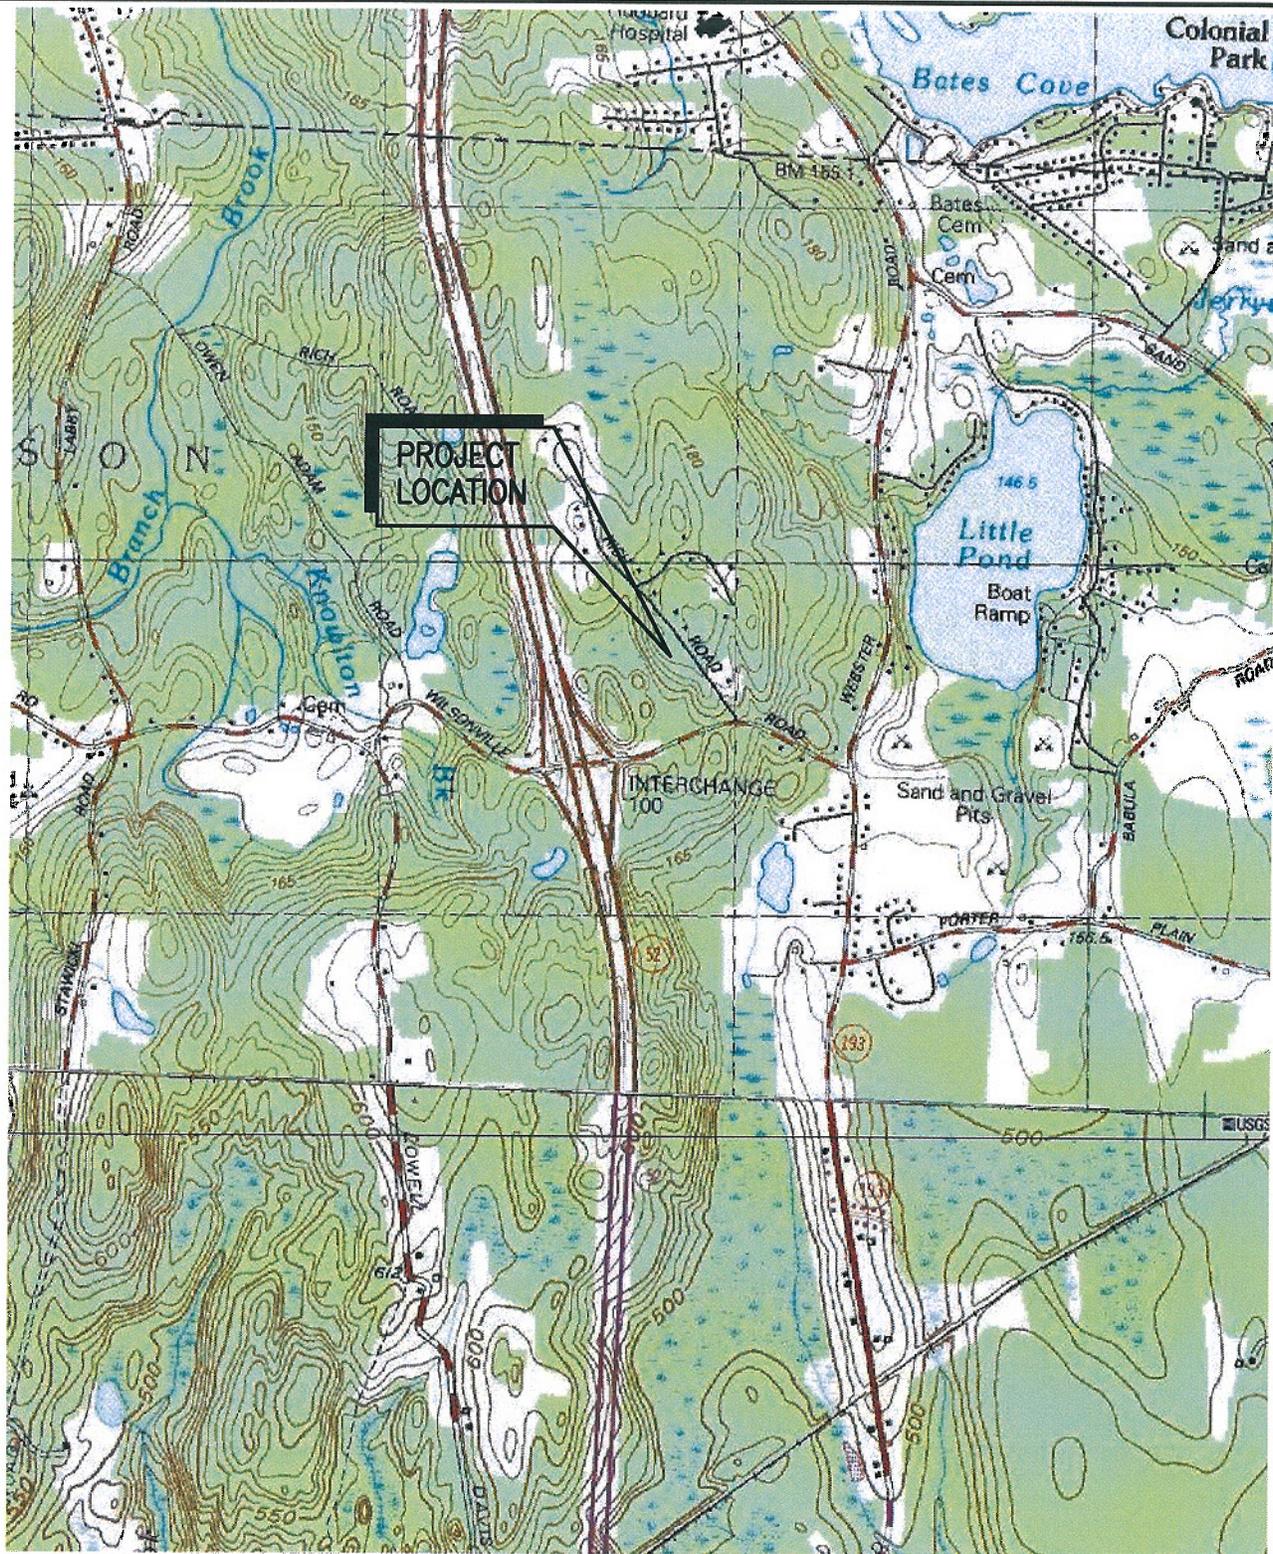

1 USGS TOPO MAP: THOMPSON 41071-H7

SCALE: 1" = 2000'

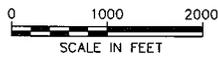

TRUE NORTH



Drawing Copyright © 2007 Clough Harbour & Associates LLP



2139 Sites Deane Highway, Suite 212 - Rocky Hill, CT 06067-2336
Main: (860) 257-4657 - www.cloughharbour.com

CHA PROJ. NO. - 14957-1006

MCF Communications, Inc.

733 TURNPIKE STREET, SUITE 105
NORTH ANDOVER, MA 01845
OFFICE: (978) 687-2536
FAX: (978) 258-8850

SITE NAME:
THOMPSON

SITE ADDRESS:
**RICH ROAD
THOMPSON, CT 06277
WINDHAM COUNTY**

SHEET TITLE:
USGS TOPO MAP

DATE:
04/27/07

REVISION:
0



ClOUGH HARBOUR & ASSOCIATES LLP

Site Name: Thompson

Site Address: Rich Road, Thompson, CT 06277

Access distances:

Distance of access over new gravel driveway: 132'

Total distance of site access: 132'

Distance to Nearest Wetlands:

194' to the wetlands to the southwest

Distance to Property Lines:

370' to the northern property boundary

150' to the southern property boundary

442' to the western property boundary

150' to the eastern property boundary

Residence Information:

There are 21 residences within 1,000' feet of the tower. The closest residence is 243' to the northeast.

Tree Removal Count:

Three 6" Oak Trees

One 8" Pine Tree

Eight 8" Oak Trees

Three 10" Oak Trees

Seven 12" Oak Trees