



# ATTACHMENT 2

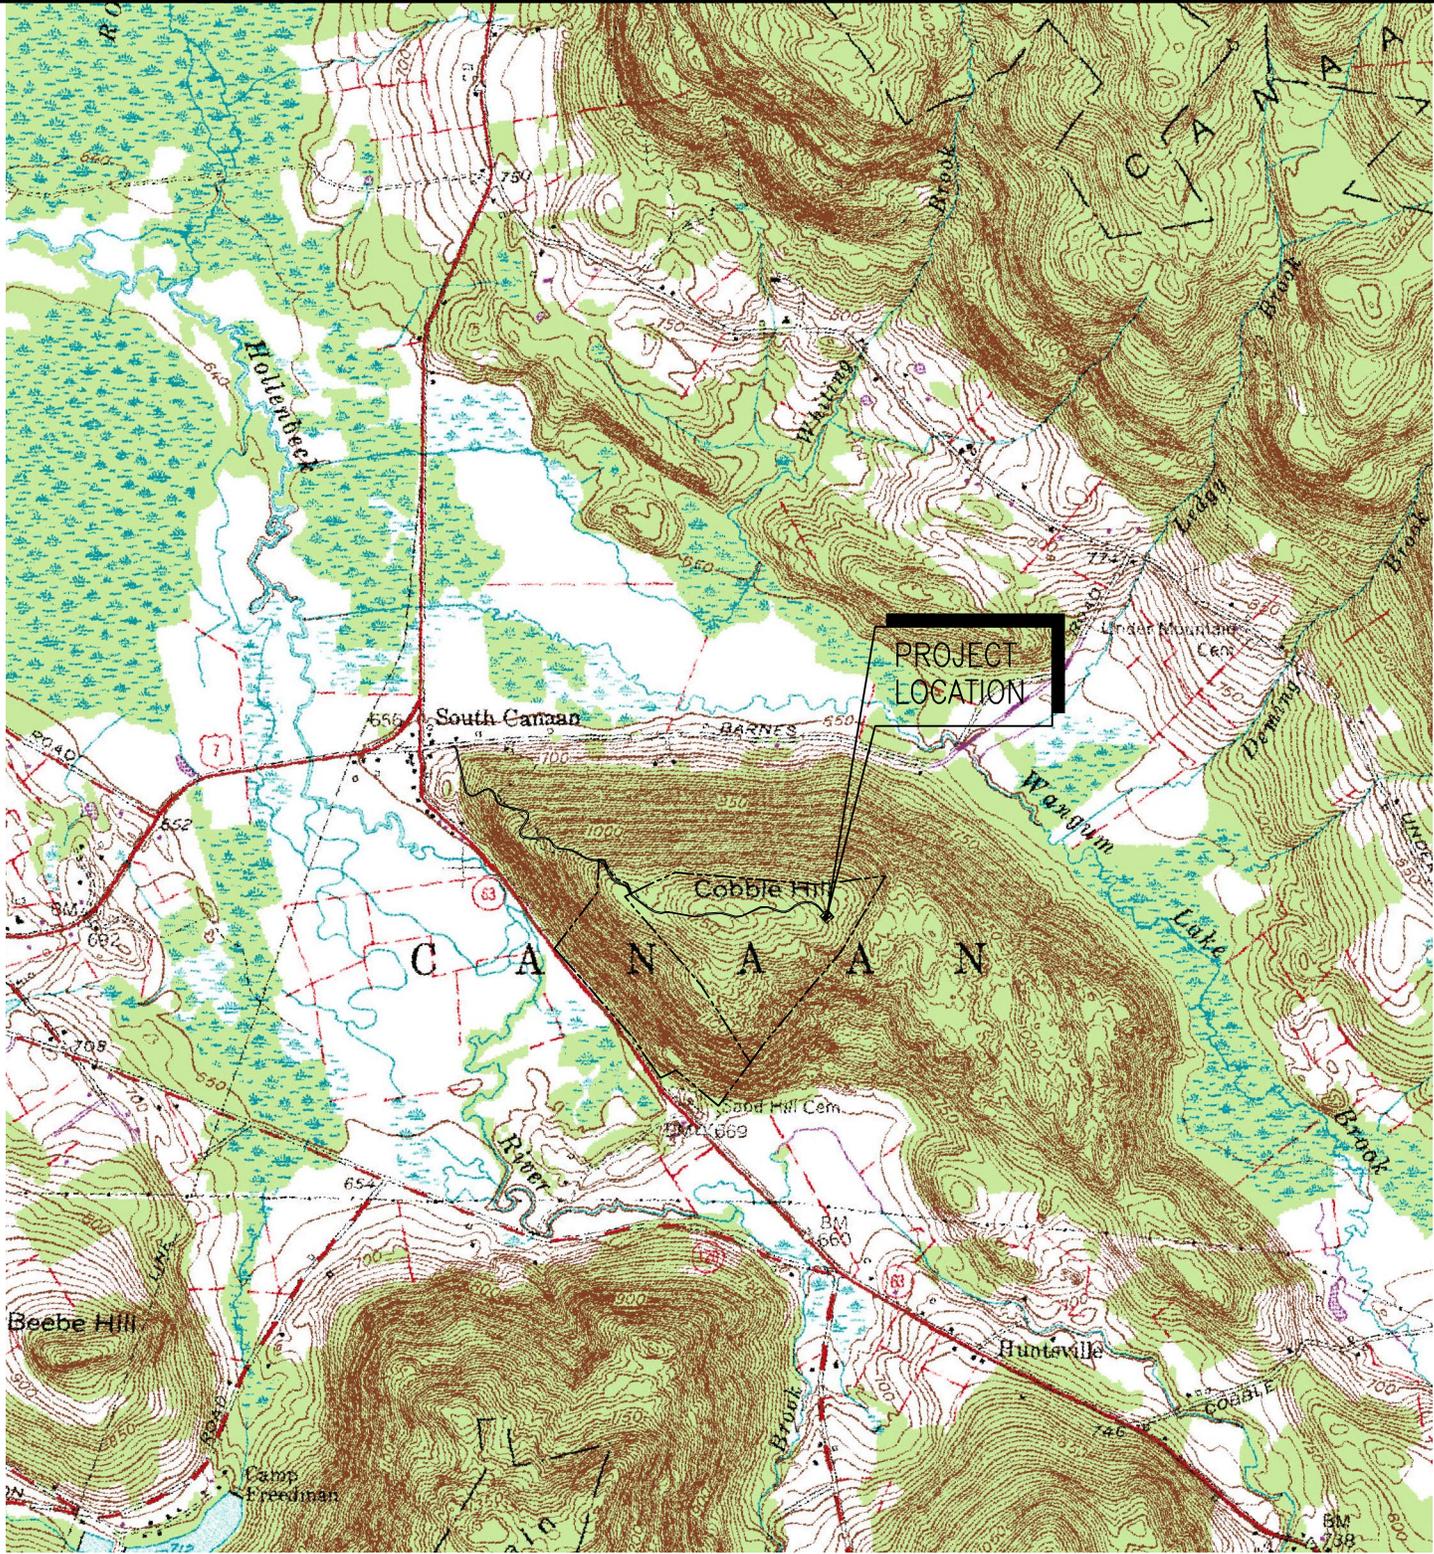

1

1989 USGS TOPO MAP: SOUTH CANAAN 41073-H3

SCALE: 1" = 2000'

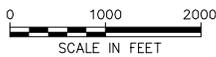

SCALE IN FEET

TRUE NORTH



Drawing Copyright © 2013



2139 Silas Deane Highway, Suite 212 - Rocky Hill, CT 06067-2338  
 Main: (860) 267-4667 • www.chacompanies.com



Your world. Delivered.

NEW CINGULAR WIRELESS  
 PCS, LLC  
 500 ENTERPRISE DRIVE  
 ROCKY HILL, CT 06067



22 KEEWAYDIN DRIVE  
 SALEM, NH 03079

SR2413  
 FALLS VILLAGE/CANAAN  
 8 BARNES ROAD  
 FALLS VILLAGE, CT 06031  
 LITCHFIELD COUNTY

CHA PROJ. NO. - 18301-1026

SHEET TITLE:  
 USGS TOPO MAP

DATE:  
 04/05/13

REVISION:  
 1



1 2004 AERIAL PHOTO  
 SCALE: 1" = 1000'  
 0 500 1000  
 SCALE IN FEET



Drawing Copyright © 2013



2139 Silas Deane Highway, Suite 212 - Rocky Hill, CT 06067-2338  
 Main: (860) 257-4557 - www.chacompanies.com



NEW CINGULAR WIRELESS  
 PCS, LLC  
 500 ENTERPRISE DRIVE  
 ROCKY HILL, CT 06067

Your world. Delivered.



22 KEEWAYDIN DRIVE  
 SALEM, NH 03079

SR2413  
 FALLS VILLAGE/CANAAN  
 8 BARNES ROAD  
 FALLS VILLAGE, CT 06031  
 LITCHFIELD COUNTY

CHA PROJ. NO. - 18301-1026-43000

SHEET TITLE:  
 AERIAL PHOTO

DATE:  
 04/05/13

REVISION:  
 1



NEW CINGULAR WIRELESS PCS, LLC  
500 ENTERPRISE DRIVE  
ROCKY HILL, CT 06067



22 KEEWAYDIN DRIVE  
SALEM, NH 03079

Drawing Copyright © 2013



2139 Silas Deane Highway, Suite 212 - Rocky Hill, CT 06067-2336  
Mail: (860) 257-4567 - www.chacompanies.com

CHA PROJECT NO:  
18301 - 1026 - 43000



NO.	SUBMITTAL
0	05/17/11 ISSUED FOR CSC CERTIFICATE
	BY: JDM CHK: PAL APP'D: JPS
1	04/05/13 MOVED TOWER/ABUTTER UPDATE
	BY: PAL CHK: PAL APP'D: JPS

IT IS A VIOLATION OF LAW FOR ANY PERSON, UNLESS THEY ARE ACTING UNDER THE DIRECTION OF A LICENSED PROFESSIONAL ENGINEER, TO ALTER THIS DOCUMENT.


SITE ID:  
SR2413  
SITE NAME:  
FALLS VILLAGE/CANAAN  
SITE ADDRESS:  
8 BARNES ROAD  
FALLS VILLAGE, CT  
06031  
LITCHFIELD COUNTY

SHEET TITLE  
ABUTTERS  
MAP

SHEET NUMBER  
C01

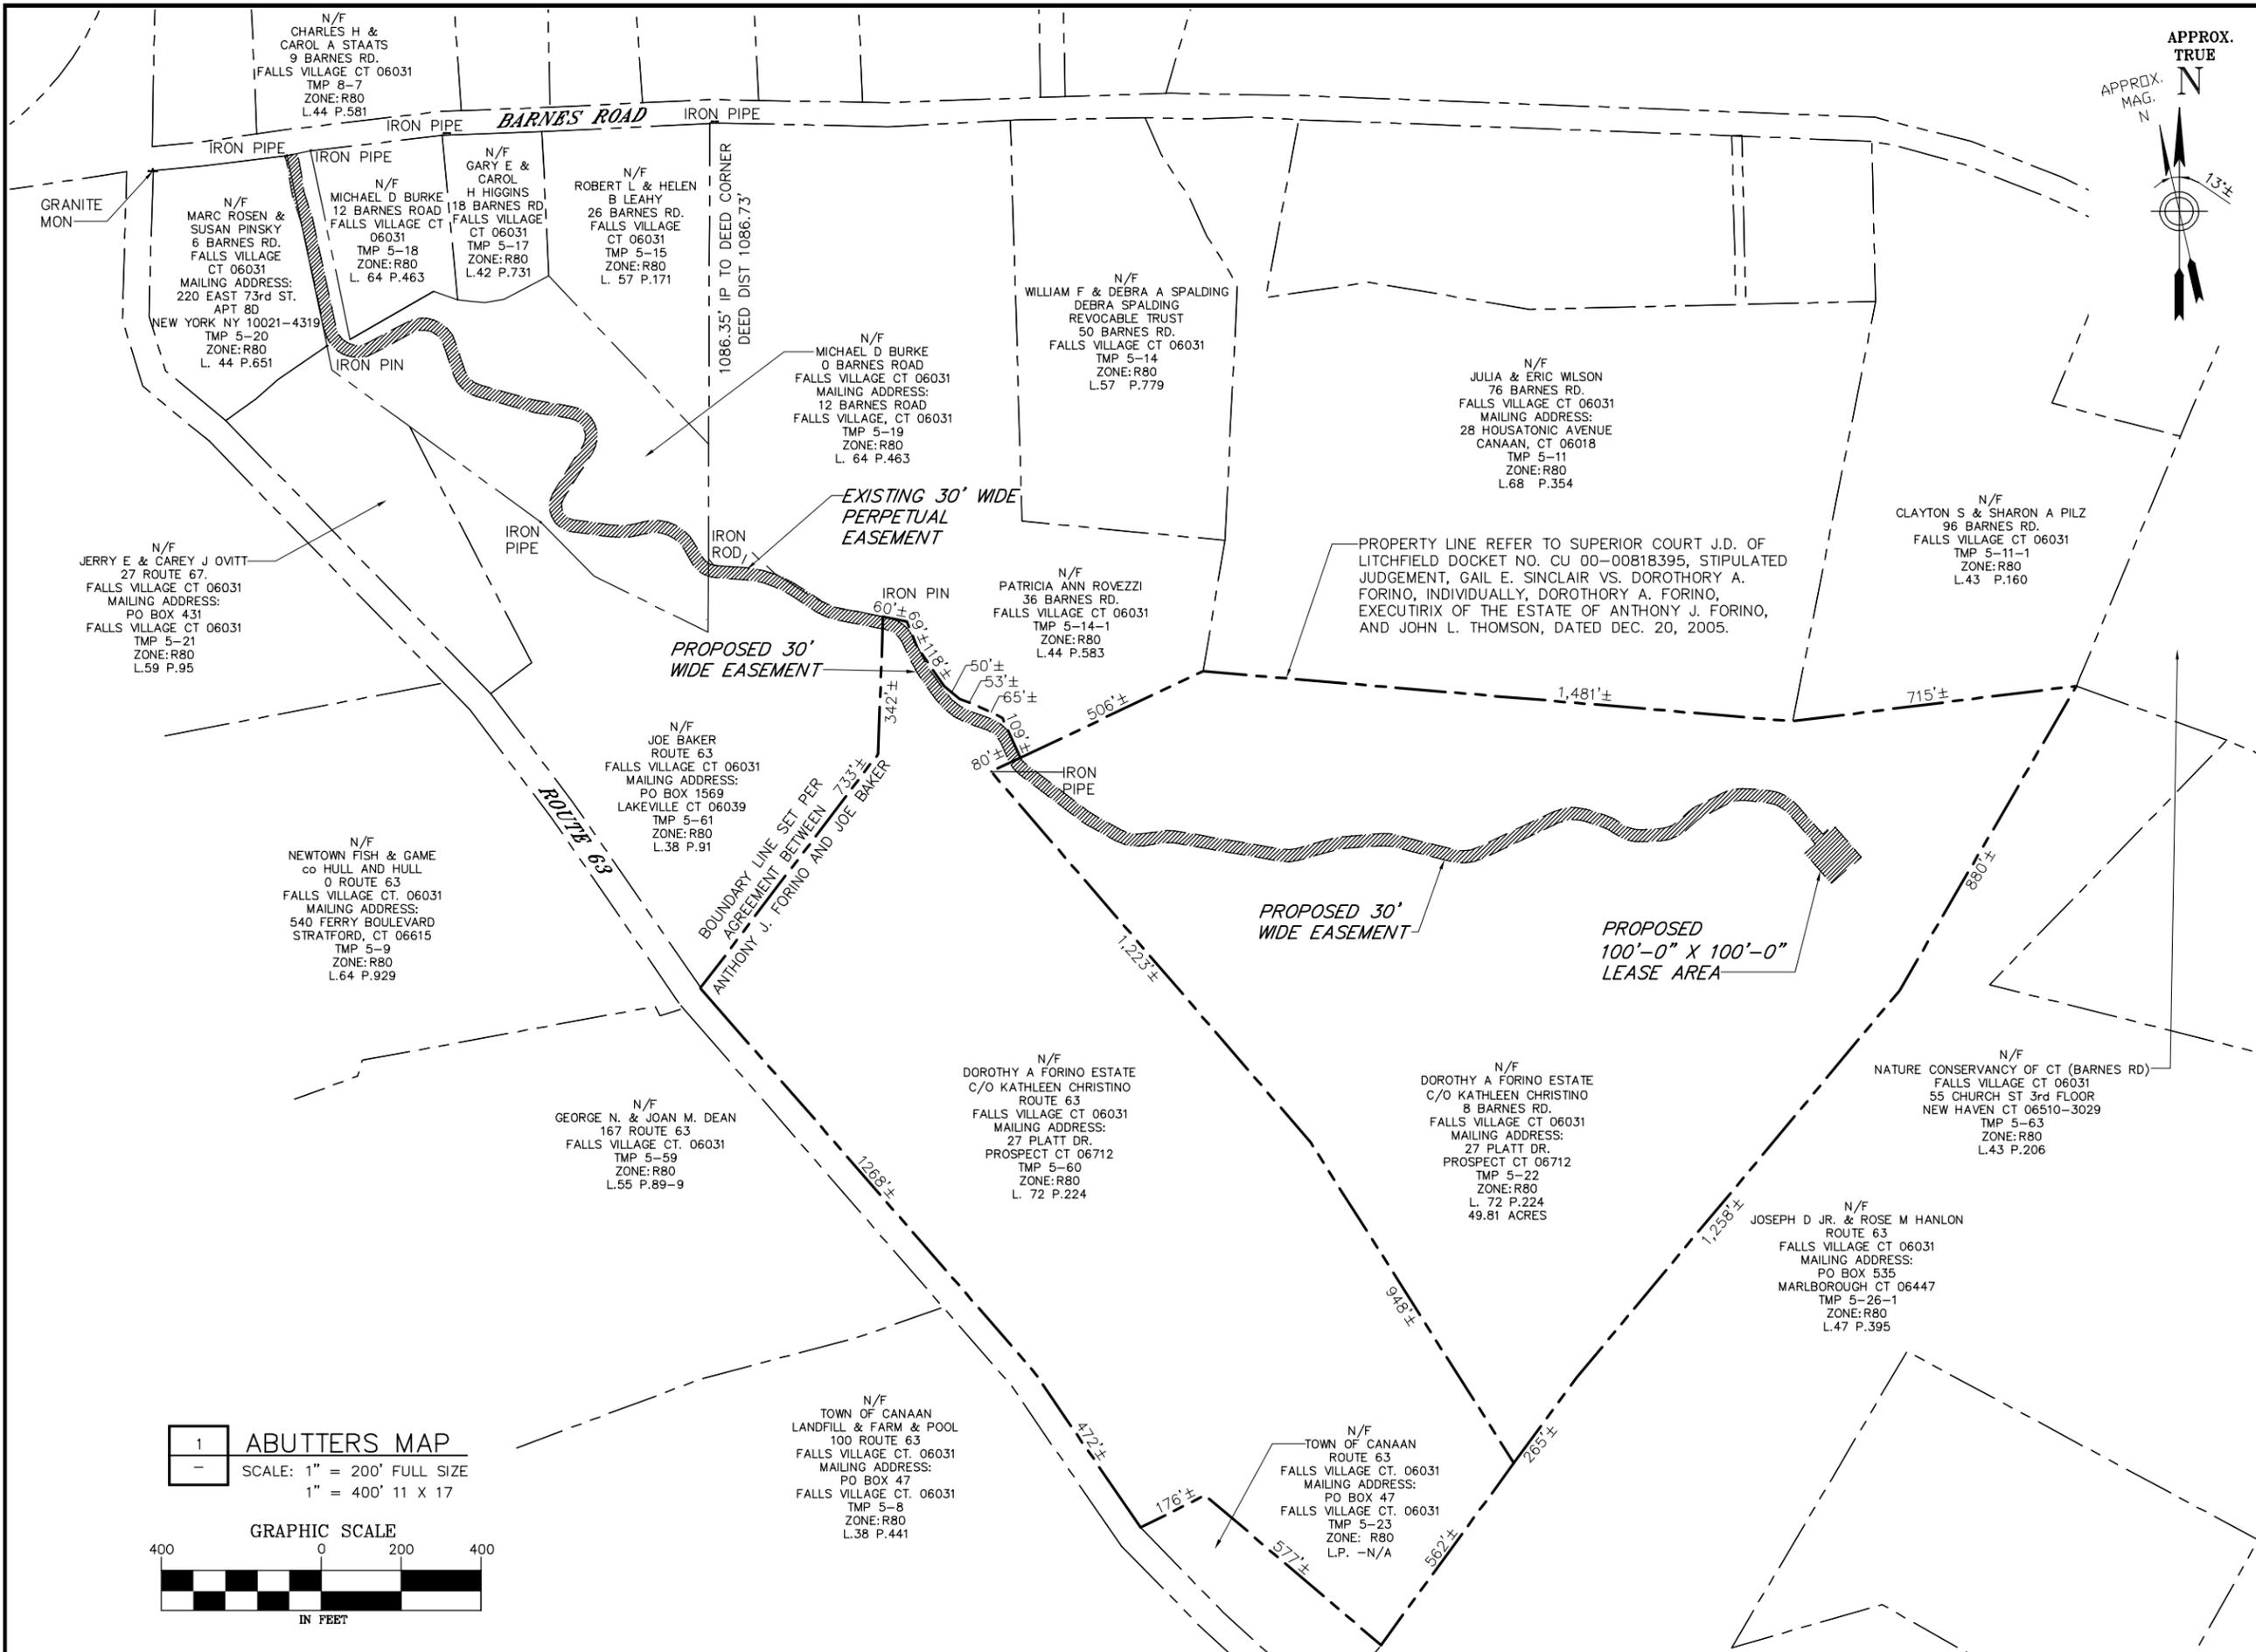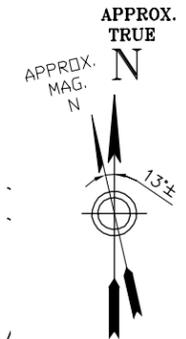

1 ABUTTERS MAP  
SCALE: 1" = 200' FULL SIZE  
1" = 400' 11 X 17

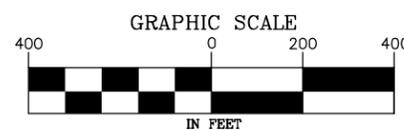


File: W:\SAI\CINGULAR\18301\2013\FALLS VILLAGE 2413\20\FALLS VILLAGE-1 ABUTTERS MAP.DWG Saved: 4/12/2013 1:13:15 PM Plotted: 4/12/2013 1:14:03 PM User: Montgomey, John



File: W:\SA CINGULAR\18301\18301\SITES\1026 FALLS VILLAGE-2 SITE ACCESS MAP.DWG. Saved: 4/12/2013 1:29:40 PM. Plotted: 4/12/2013 1:33:49 PM. User: Montgomery, John

MATCH LINE - SEE SECTION A SHEET C02A

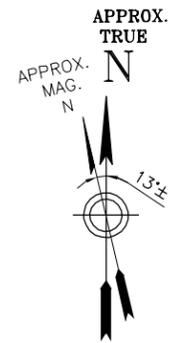

NEW CINGULAR WIRELESS PCS, LLC  
 500 ENTERPRISE DRIVE  
 ROCKY HILL, CT 06067



22 KEEWAYDIN DRIVE  
 SALEM, NH 03079



2139 Silas Deane Highway, Suite 212 - Rocky Hill, CT 06067-2338  
 Mail: (860) 257-4567 - www.chacompanies.com

CHA PROJECT NO:  
 18301 - 1026 - 43000


NO.	SUBMITTAL	
0	05/17/11	ISSUED FOR CSC CERTIFICATE
	BY: JDM	CHK: PAL APP'D: JPS
1	04/05/13	MOVED TOWER/ABUTTER UPDATE
	BY: PAL	CHK: PAL APP'D: JPS

IT IS A VIOLATION OF LAW FOR ANY PERSON, UNLESS THEY ARE ACTING UNDER THE DIRECTION OF A LICENSED PROFESSIONAL ENGINEER, TO ALTER THIS DOCUMENT.


SITE ID:  
 SR2413  
 SITE NAME:  
 FALLS VILLAGE/CANAAN  
 SITE ADDRESS:  
 8 BARNES ROAD  
 FALLS VILLAGE, CT  
 06031  
 LITCHFIELD COUNTY

SHEET TITLE  
 SITE ACCESS MAP


SHEET NUMBER  
 C02B

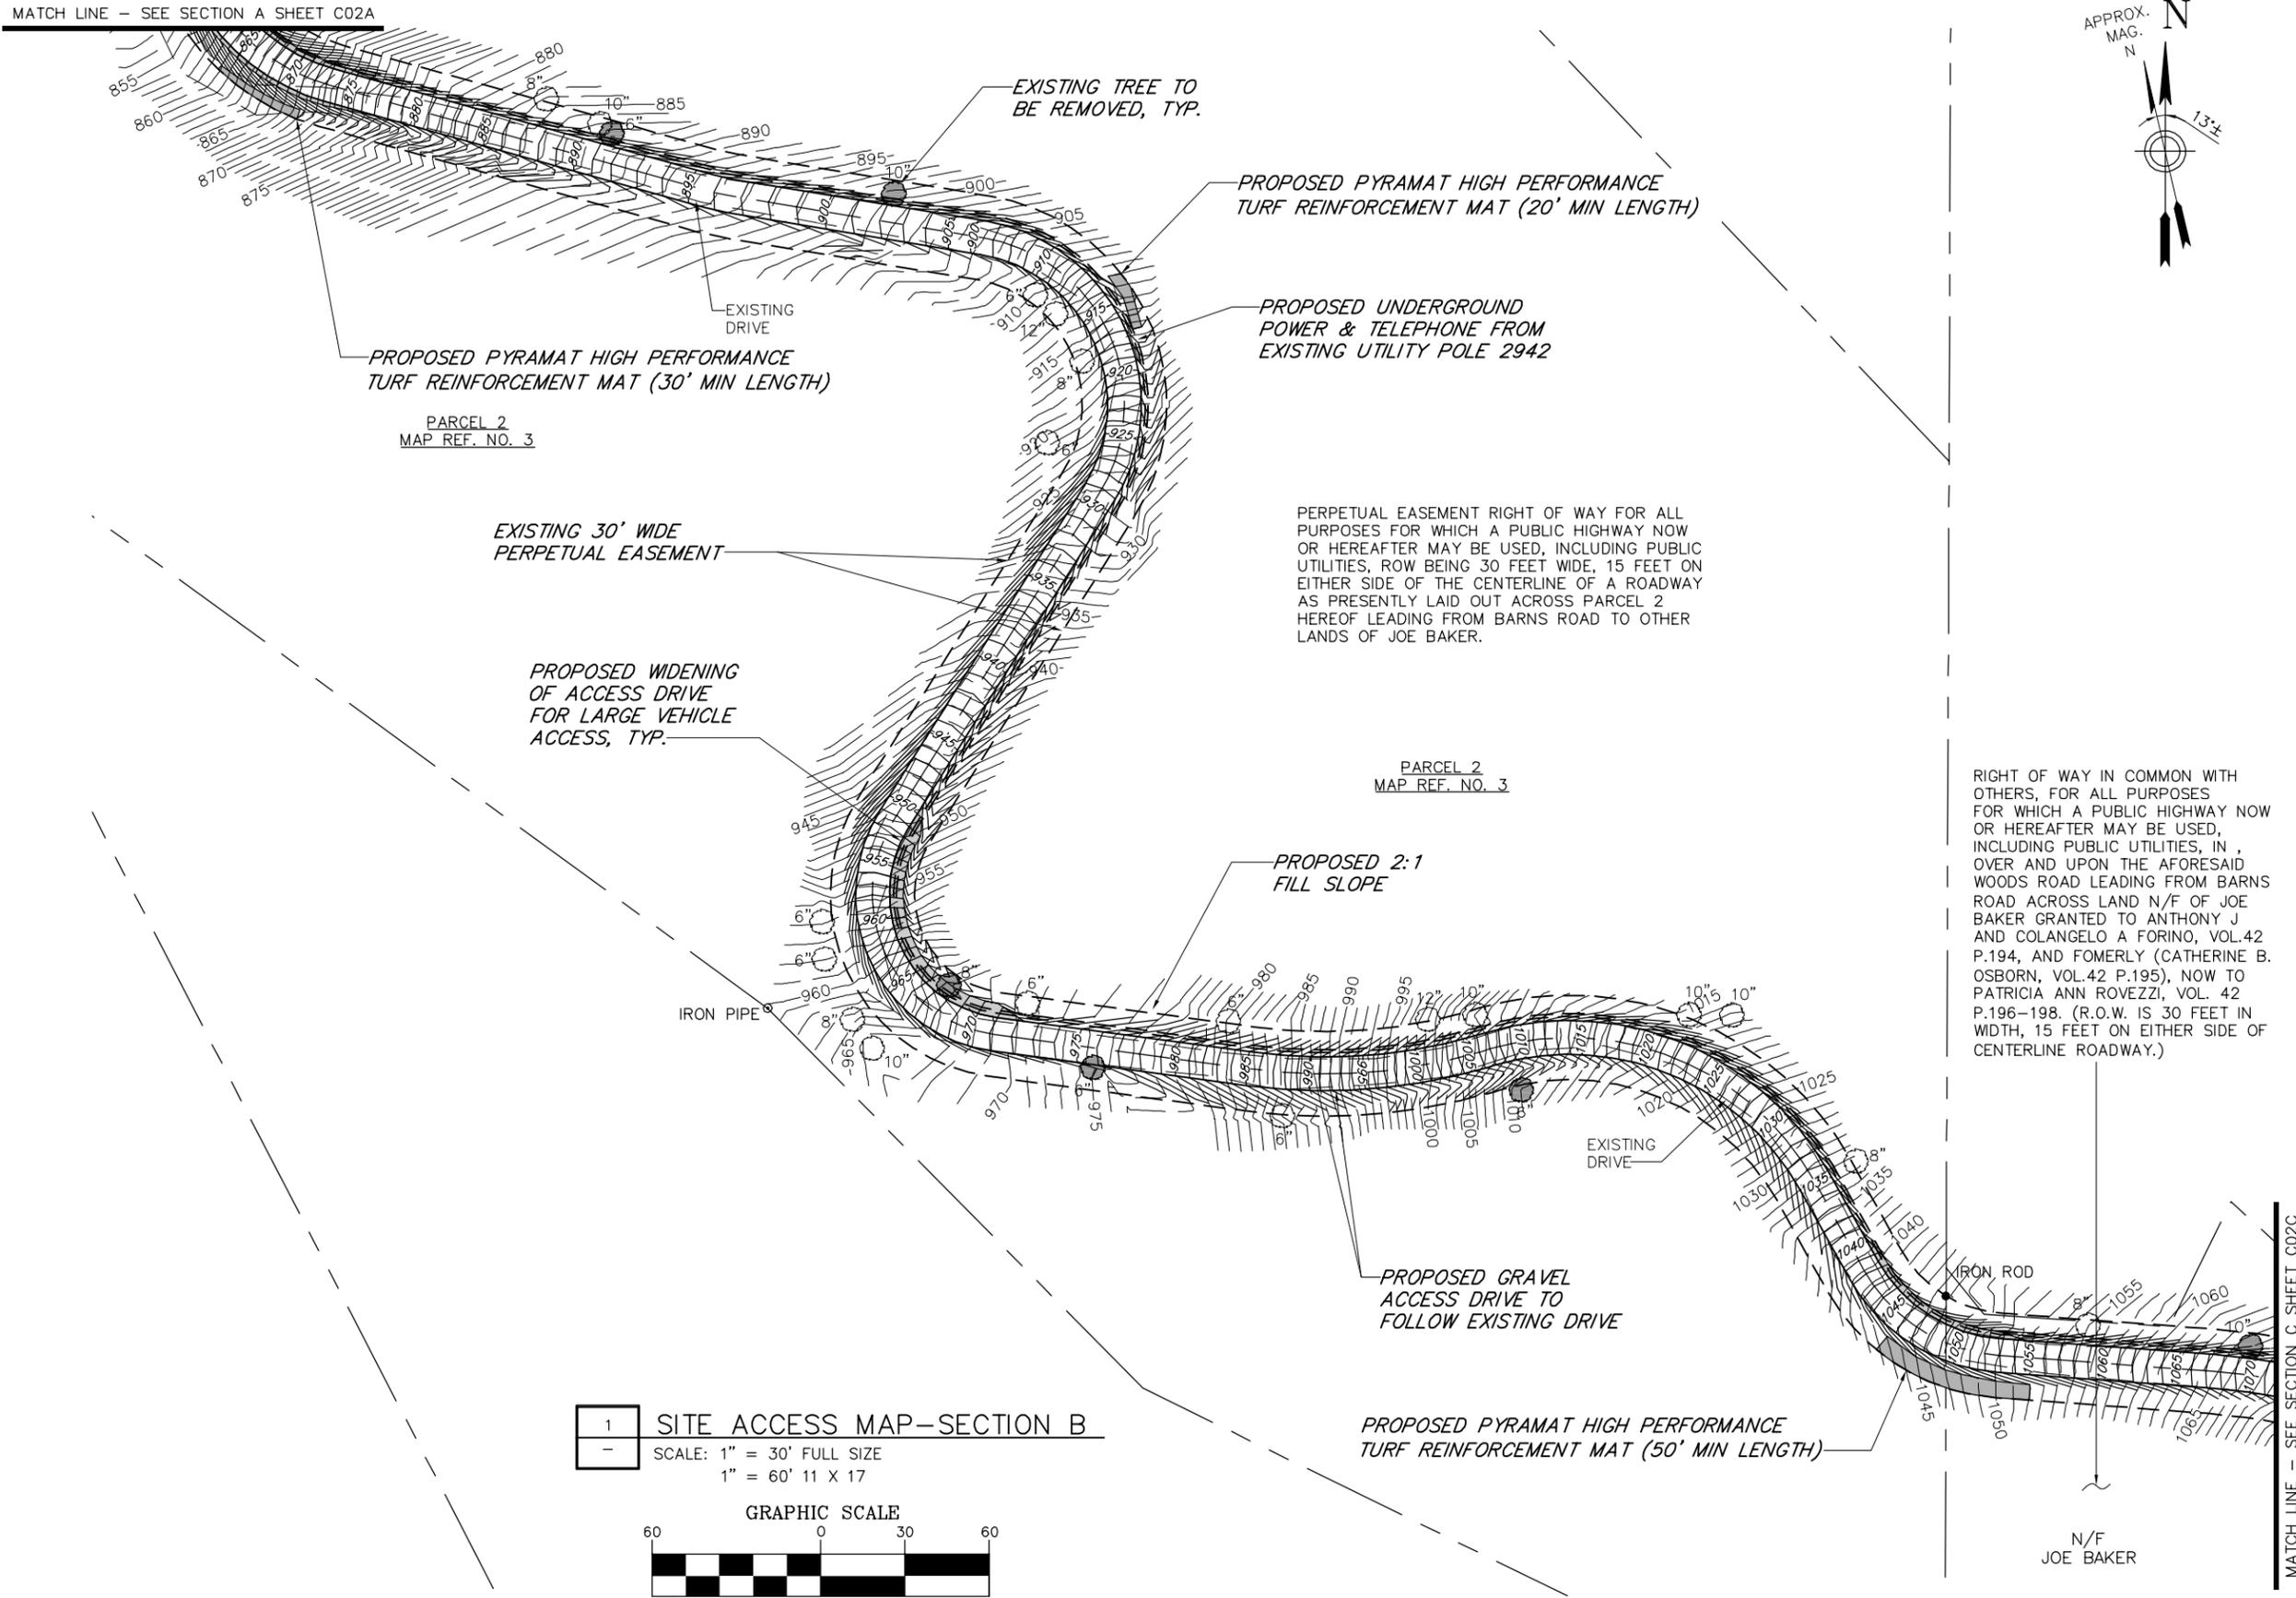

1 SITE ACCESS MAP-SECTION B  
 SCALE: 1" = 30' FULL SIZE  
 1" = 60' 11 X 17

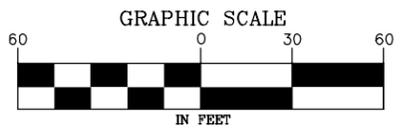


RIGHT OF WAY IN COMMON WITH OTHERS, FOR ALL PURPOSES FOR WHICH A PUBLIC HIGHWAY NOW OR HEREAFTER MAY BE USED, INCLUDING PUBLIC UTILITIES, IN, OVER AND UPON THE AFORESAID WOODS ROAD LEADING FROM BARNES ROAD ACROSS LAND N/F OF JOE BAKER GRANTED TO ANTHONY J AND COLANGELO A FORINO, VOL.42 P.194, AND FOMERLY (CATHERINE B. OSBORN, VOL.42 P.195), NOW TO PATRICIA ANN ROVEZZI, VOL. 42 P.196-198. (R.O.W. IS 30 FEET IN WIDTH, 15 FEET ON EITHER SIDE OF CENTERLINE ROADWAY.)

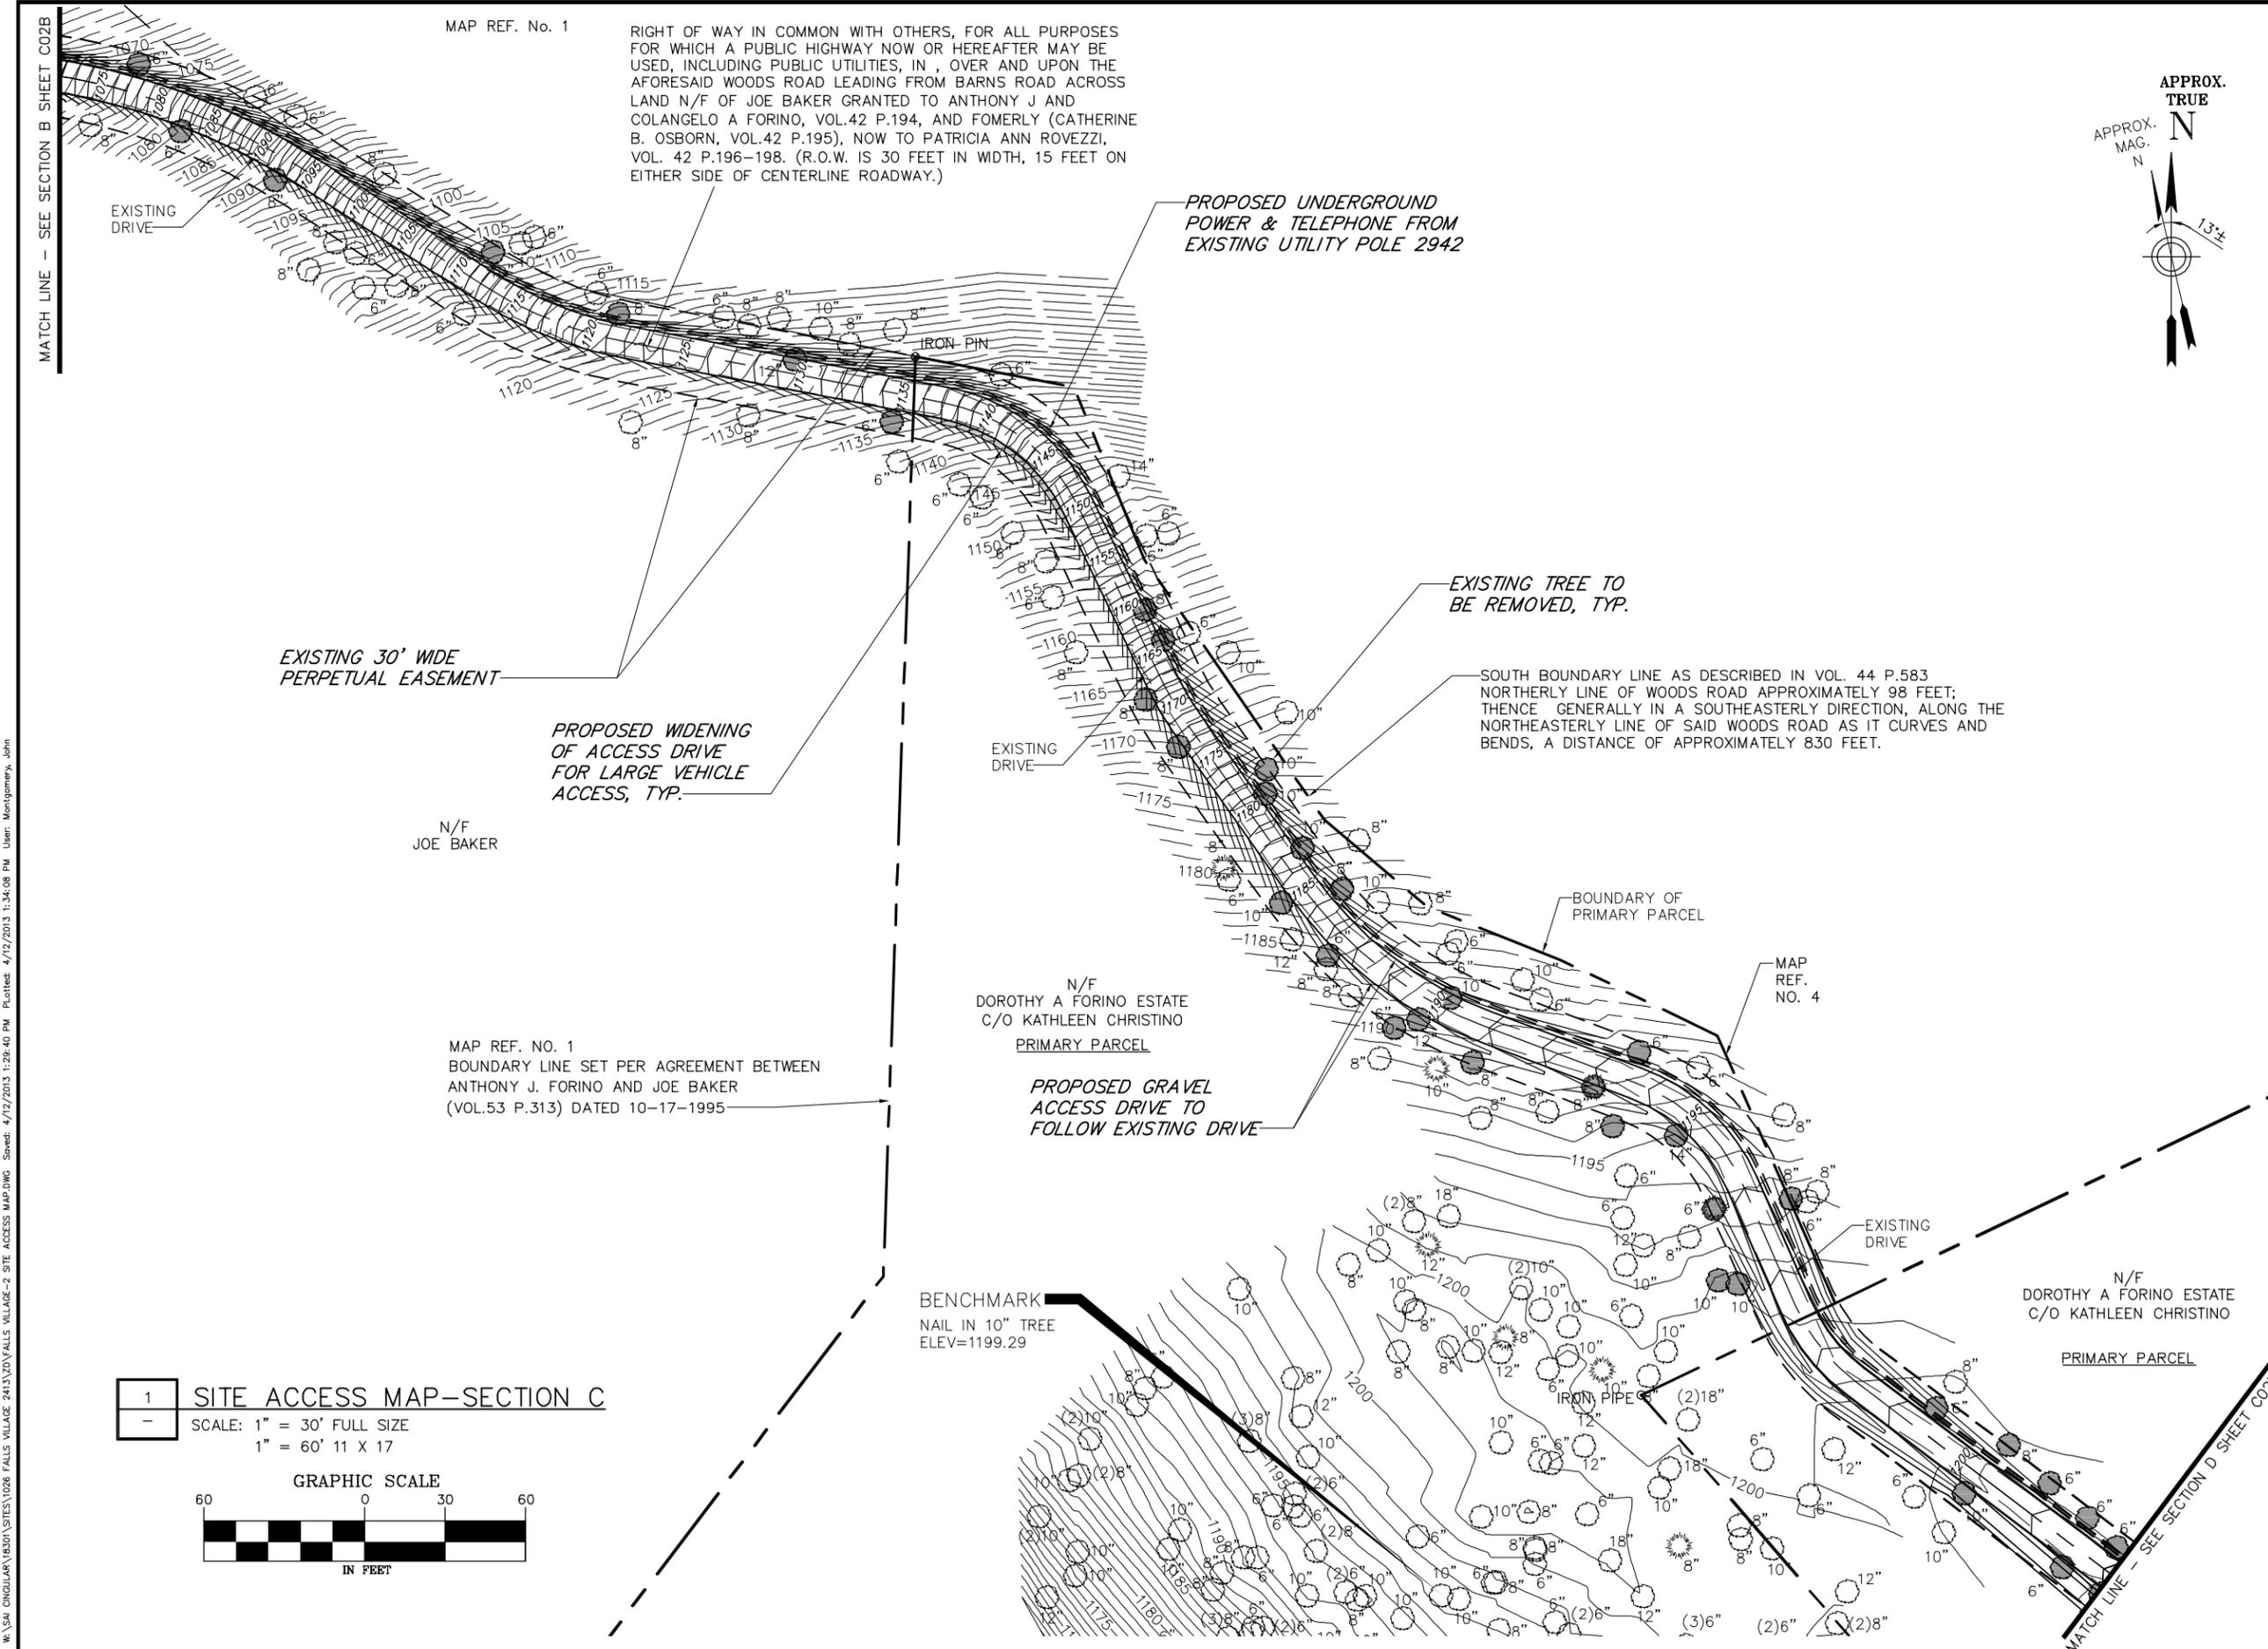

MAP REF. No. 1

RIGHT OF WAY IN COMMON WITH OTHERS, FOR ALL PURPOSES FOR WHICH A PUBLIC HIGHWAY NOW OR HEREAFTER MAY BE USED, INCLUDING PUBLIC UTILITIES, IN, OVER AND UPON THE AFORESAID WOODS ROAD LEADING FROM BARNES ROAD ACROSS LAND N/F OF JOE BAKER GRANTED TO ANTHONY J AND COLANGELO A FORINO, VOL.42 P.194, AND FORMERLY (CATHERINE B. OSBORN, VOL.42 P.195), NOW TO PATRICIA ANN ROVEZZI, VOL. 42 P.196-198. (R.O.W. IS 30 FEET IN WIDTH, 15 FEET ON EITHER SIDE OF CENTERLINE ROADWAY.)

PROPOSED UNDERGROUND POWER & TELEPHONE FROM EXISTING UTILITY POLE 2942

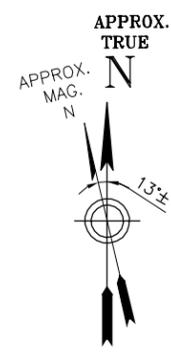

EXISTING 30' WIDE PERPETUAL EASEMENT

PROPOSED WIDENING OF ACCESS DRIVE FOR LARGE VEHICLE ACCESS, TYP.

EXISTING TREE TO BE REMOVED, TYP.

SOUTH BOUNDARY LINE AS DESCRIBED IN VOL. 44 P.583 NORTHERLY LINE OF WOODS ROAD APPROXIMATELY 98 FEET; THENCE GENERALLY IN A SOUTHEASTERLY DIRECTION, ALONG THE NORTHEASTERLY LINE OF SAID WOODS ROAD AS IT CURVES AND BENDS, A DISTANCE OF APPROXIMATELY 830 FEET.


N/F JOE BAKER

N/F DOROTHY A FORINO ESTATE C/O KATHLEEN CHRISTINO PRIMARY PARCEL

PROPOSED GRAVEL ACCESS DRIVE TO FOLLOW EXISTING DRIVE

MAP REF. NO. 1 BOUNDARY LINE SET PER AGREEMENT BETWEEN ANTHONY J. FORINO AND JOE BAKER (VOL.53 P.313) DATED 10-17-1995

1 SITE ACCESS MAP-SECTION C  
SCALE: 1" = 30' FULL SIZE  
1" = 60' 11 X 17

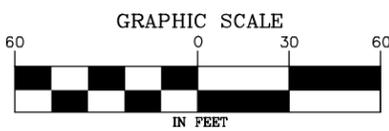

BENCHMARK NAIL IN 10" TREE ELEV=1199.29

N/F DOROTHY A FORINO ESTATE C/O KATHLEEN CHRISTINO PRIMARY PARCEL

NEW CINGULAR WIRELESS PCS, LLC  
500 ENTERPRISE DRIVE  
ROCKY HILL, CT 06067

22 KEEWAYDIN DRIVE  
SALEM, NH 03079

Drawing Copyright © 2013

2139 Silas Deane Highway, Suite 212 - Rocky Hill, CT 06067-2336  
Mail: (860) 257-4567 - www.chacompanies.com

CHA PROJECT NO:  
18301 - 1026 - 43000

NO.	SUBMITTAL
0	05/17/11 ISSUED FOR CSC CERTIFICATE
	BY: JDM CHK: PAL APP'D: JPS
1	04/05/13 MOVED TOWER/ABUTTER UPDATE
	BY: PAL CHK: PAL APP'D: JPS

IT IS A VIOLATION OF LAW FOR ANY PERSON, UNLESS THEY ARE ACTING UNDER THE DIRECTION OF A LICENSED PROFESSIONAL ENGINEER, TO ALTER THIS DOCUMENT.

SITE ID:  
SR2413  
SITE NAME:  
FALLS VILLAGE/CANAAN  
SITE ADDRESS:  
8 BARNES ROAD  
FALLS VILLAGE, CT  
06031  
LITCHFIELD COUNTY

SHEET TITLE  
SITE ACCESS MAP

SHEET NUMBER  
C02C

File: W:\SA CINGULAR\18301\18301\1026\FALLS VILLAGE-2 SITE ACCESS MAP.DWG. Saved: 4/12/2013 1:29:40 PM. Plotted: 4/12/2013 1:34:08 PM. User: Montgomery, John



NEW CINGULAR WIRELESS PCS, LLC  
500 ENTERPRISE DRIVE  
ROCKY HILL, CT 06067



22 KEEWAYDIN DRIVE  
SALEM, NH 03079

Drawing Copyright © 2013



2139 Silas Deane Highway, Suite 212 - Rocky Hill, CT 06067-2338  
Mail: (860) 257-4567 - www.chacompanies.com

CHA PROJECT NO:  
18301 - 1026 - 43000



NO.	SUBMITTAL
0	05/17/11 ISSUED FOR CSC CERTIFICATE
	BY: JDM CHK: PAL APP'D: JPS
1	04/05/13 MOVED TOWER/ABUTTER UPDATE
	BY: PAL CHK: PAL APP'D: JPS

IT IS A VIOLATION OF LAW FOR ANY PERSON, UNLESS THEY ARE ACTING UNDER THE DIRECTION OF A LICENSED PROFESSIONAL ENGINEER, TO ALTER THIS DOCUMENT.

SITE ID:  
SR2413  
SITE NAME:  
FALLS VILLAGE/CANAAN  
SITE ADDRESS:  
8 BARNES ROAD  
FALLS VILLAGE, CT  
06031  
LITCHFIELD COUNTY

SHEET TITLE  
SITE ACCESS MAP

SHEET NUMBER  
C02D

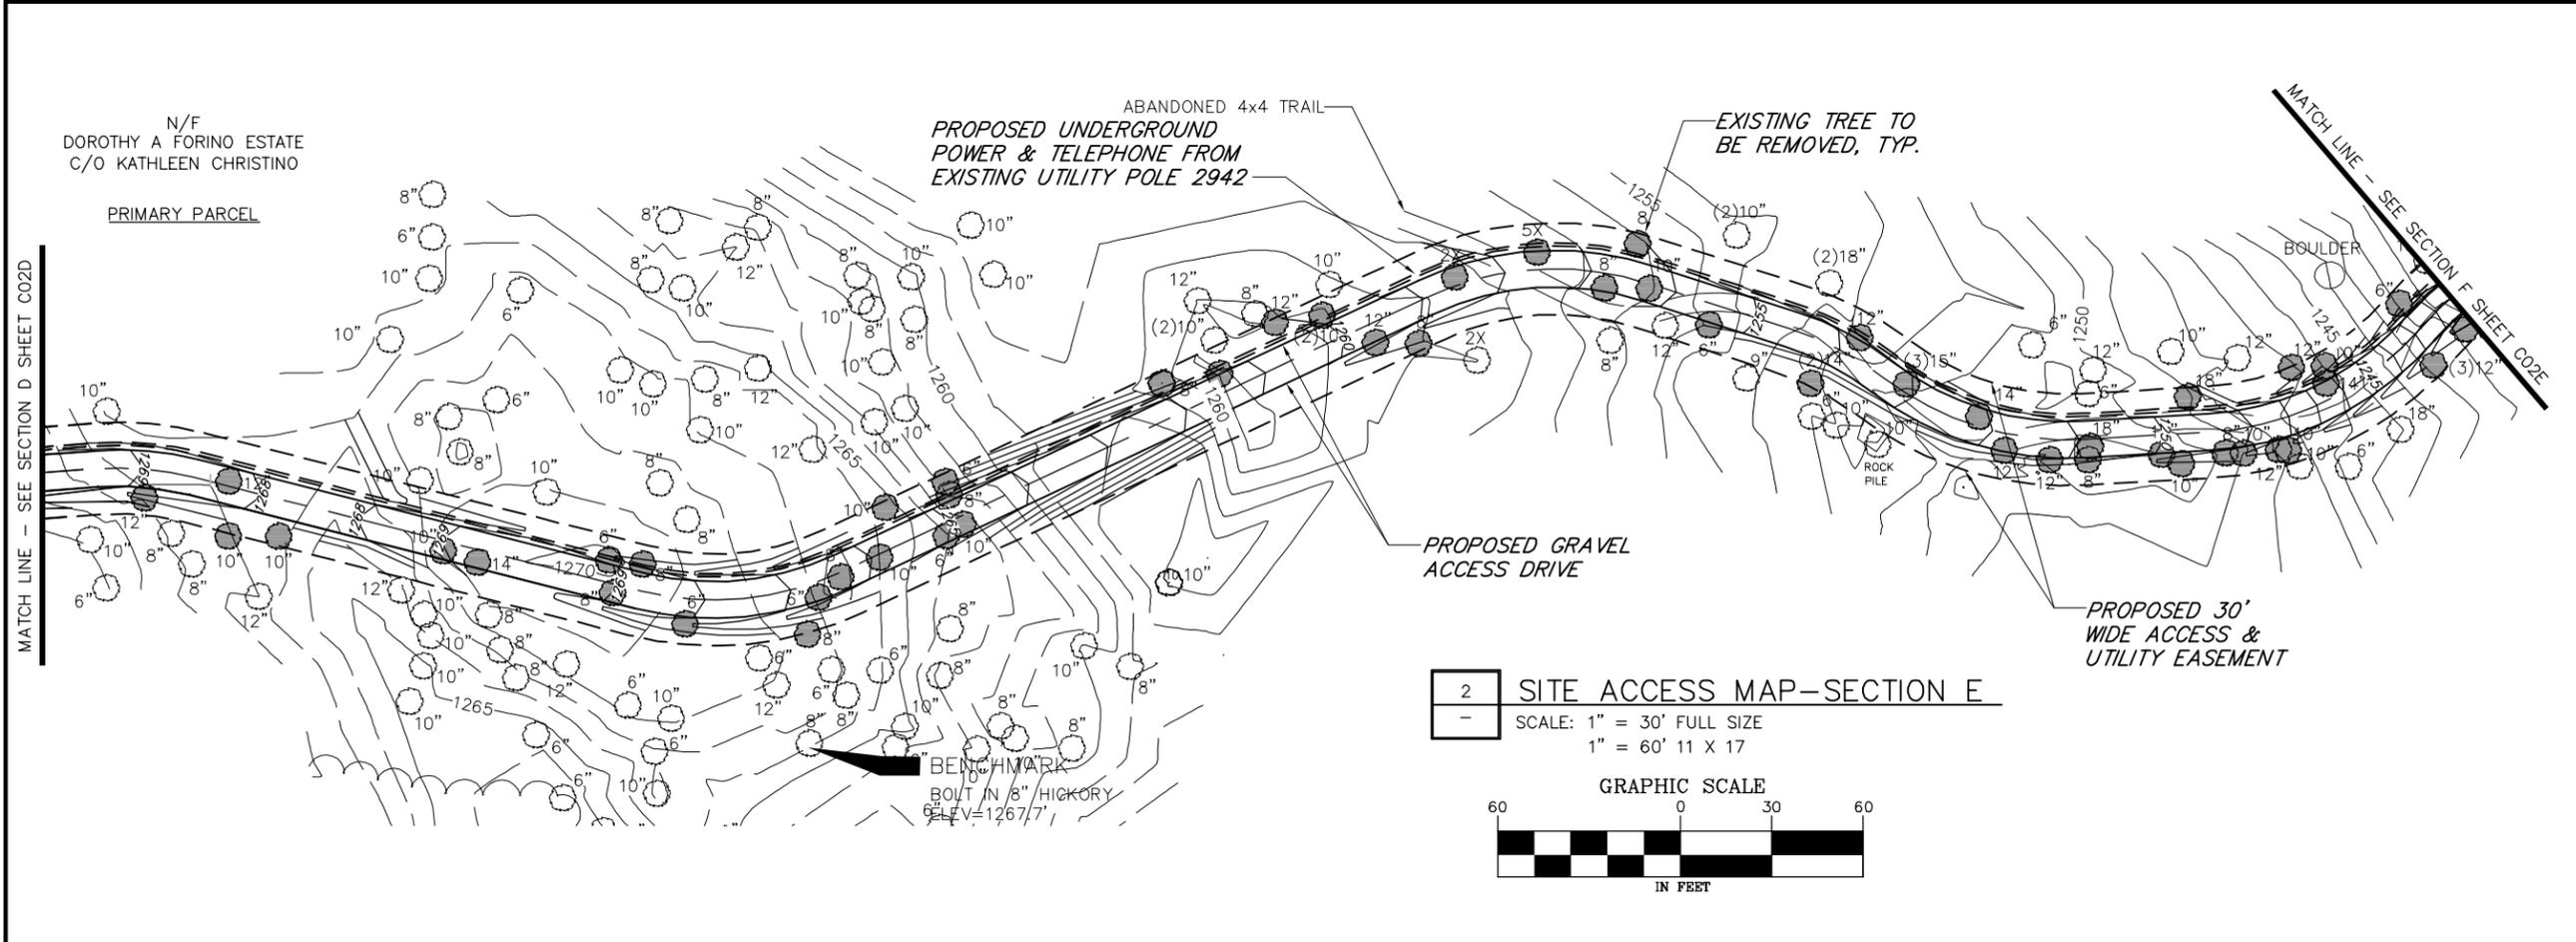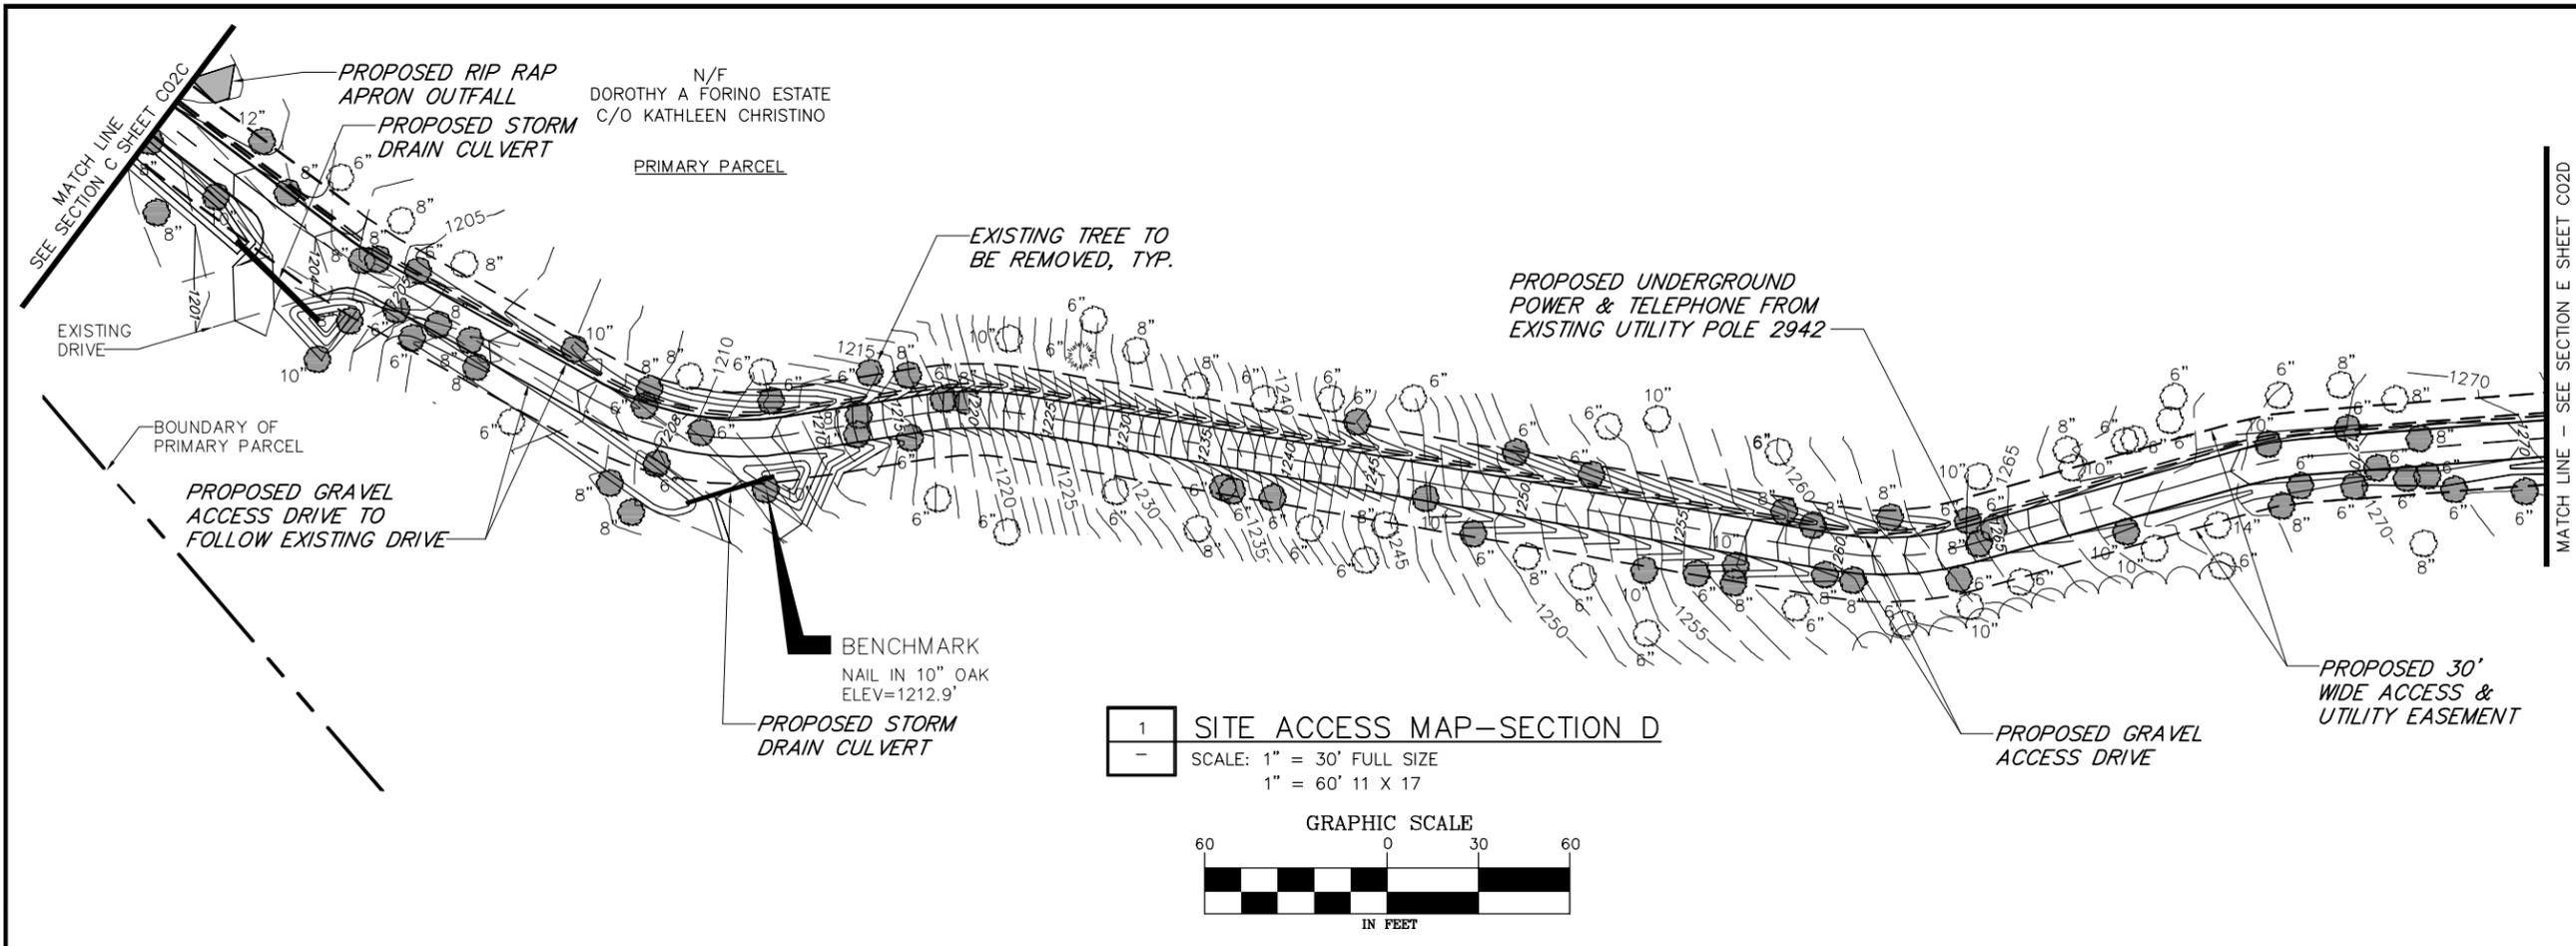


File: W:\SA CINGULAR\18301\SITES\1026 FALLS VILLAGE 2413\20 FALLS VILLAGE-2 SITE ACCESS MAP.DWG. Saved: 4/12/2013 1:29:40 PM. Plotted: 4/12/2013 1:34:30 PM. User: Montgomery, John

File: W:\SA CINGULAR\1830\1026 FALLS VILLAGE 2413\20\FALLS VILLAGE-2 SITE ACCESS MAP.DWG. Saved: 4/12/2013 1:29:40 PM. Plotted: 4/12/2013 1:34:57 PM. User: Montgomery, John

N/F  
DOROTHY A FORINO ESTATE  
C/O KATHLEEN CHRISTINO

PRIMARY PARCEL

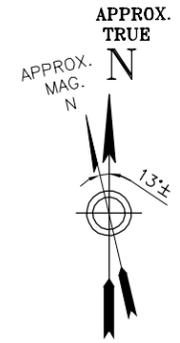

NEW CINGULAR WIRELESS PCS, LLC  
500 ENTERPRISE DRIVE  
ROCKY HILL, CT 06067



22 KEEWAYDIN DRIVE  
SALEM, NH 03079

Drawing Copyright © 2013



2139 Silas Deane Highway, Suite 212 - Rocky Hill, CT 06067-2336  
Main: (860) 257-4567 - www.chacompanies.com

CHA PROJECT NO:  
18301 - 1026 - 43000


NO.	SUBMITTAL	
0	05/17/11	ISSUED FOR CSC CERTIFICATE
	BY: JDM	CHK: PAL APP'D: JPS
1	04/05/13	Moved TOWER/ABUTTER UPDATE
	BY: PAL	CHK: PAL APP'D: JPS

IT IS A VIOLATION OF LAW FOR ANY PERSON,  
UNLESS THEY ARE ACTING UNDER THE DIRECTION  
OF A LICENSED PROFESSIONAL ENGINEER,  
TO ALTER THIS DOCUMENT.


SITE ID:  
SR2413  
SITE NAME:  
FALLS VILLAGE/CANAAN  
SITE ADDRESS:  
8 BARNES ROAD  
FALLS VILLAGE, CT  
06031  
LITCHFIELD COUNTY

SHEET TITLE  
SITE ACCESS MAP

SHEET NUMBER  
C02E

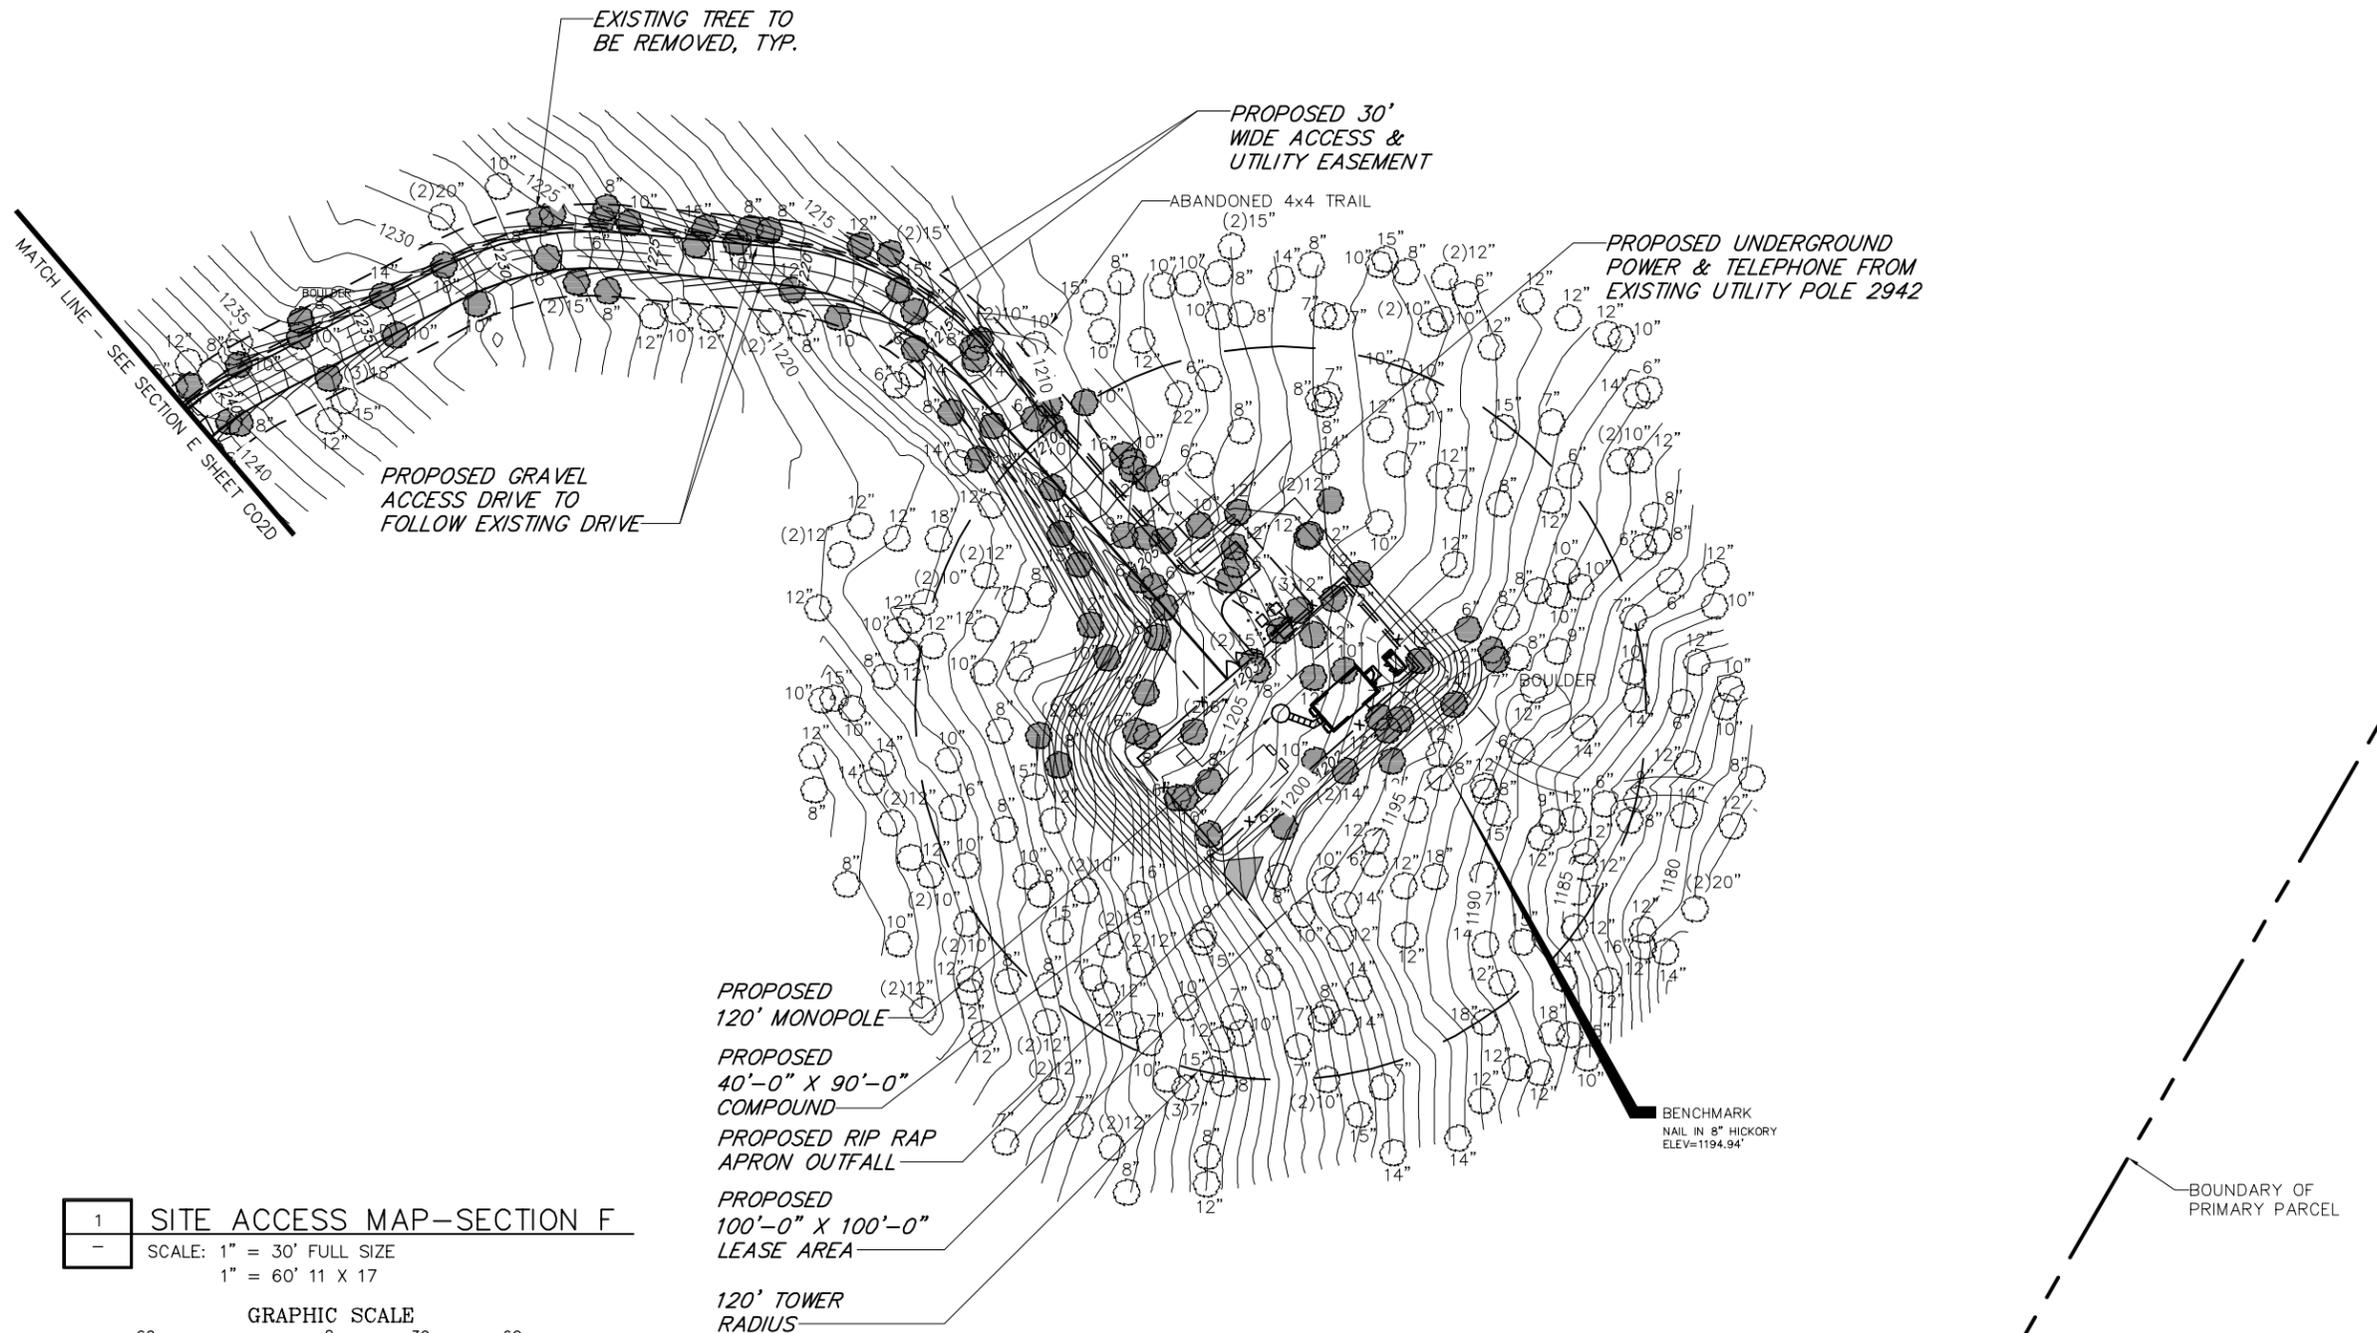

1 SITE ACCESS MAP-SECTION F  
SCALE: 1" = 30' FULL SIZE  
1" = 60' 11 X 17

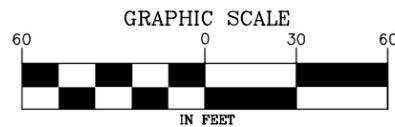

PROPOSED 120' MONOPOLE  
PROPOSED 40'-0" X 90'-0" COMPOUND  
PROPOSED RIP RAP APRON OUTFALL  
PROPOSED 100'-0" X 100'-0" LEASE AREA  
120' TOWER RADIUS

EXISTING TREE TO BE REMOVED, TYP.

PROPOSED 30' WIDE ACCESS & UTILITY EASEMENT


PROPOSED UNDERGROUND POWER & TELEPHONE FROM EXISTING UTILITY POLE 2942

MATCH LINE - SEE SECTION E SHEET C02D


PROPOSED GRAVEL ACCESS DRIVE TO FOLLOW EXISTING DRIVE

BENCHMARK  
NAIL IN 8" HICKORY  
ELEV=1194.94'

BOUNDARY OF PRIMARY PARCEL

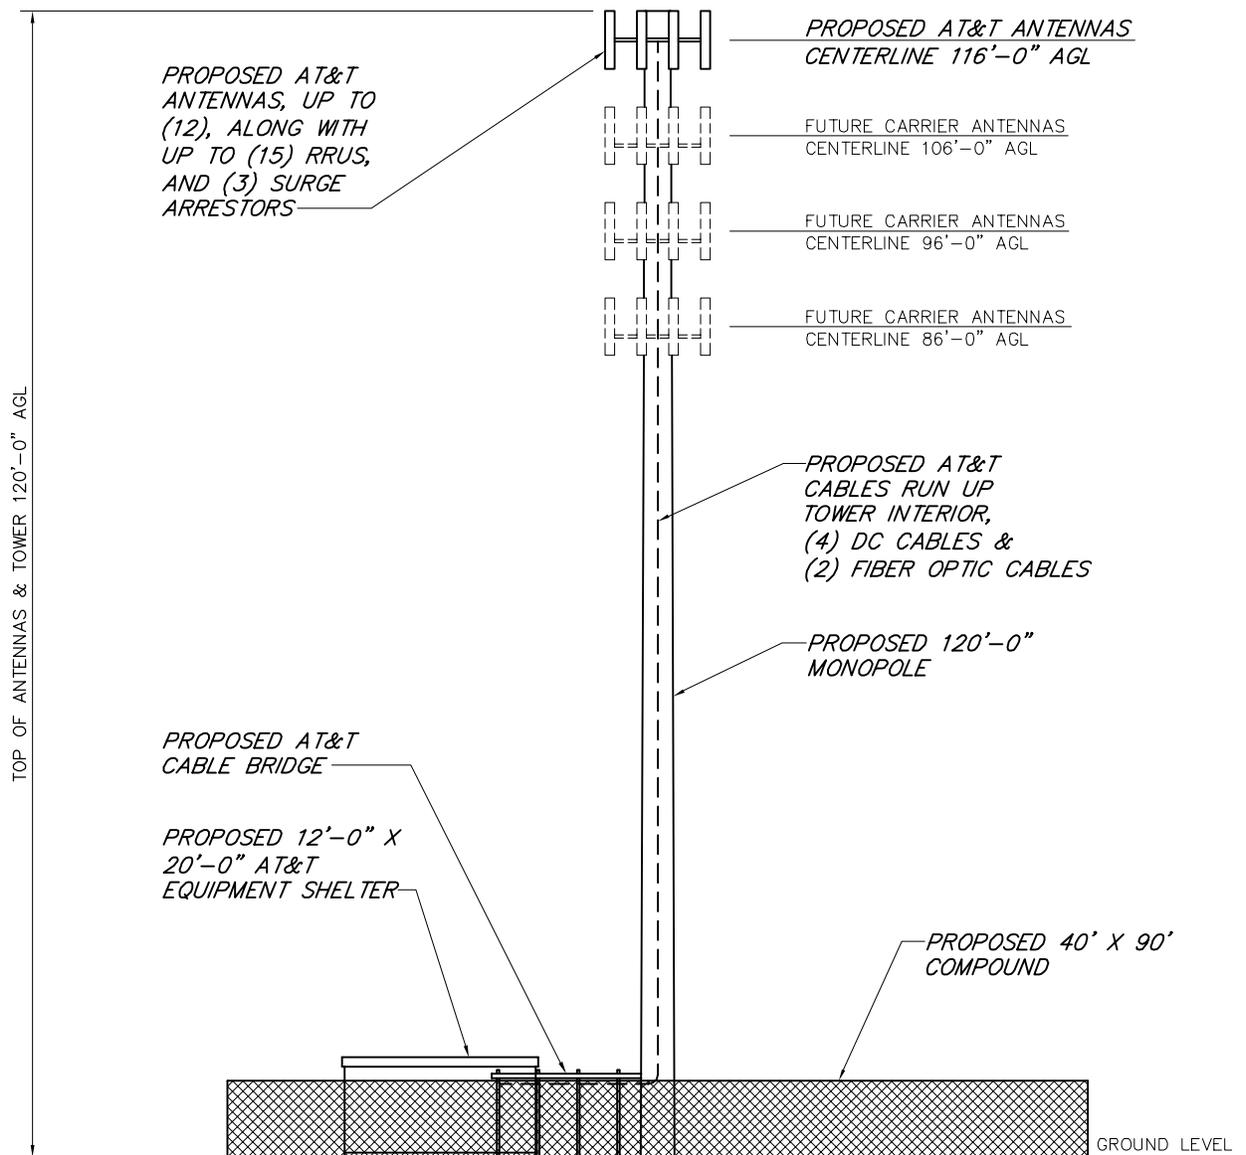

1 TOWER ELEVATION  
 - SCALE: 1" = 20'

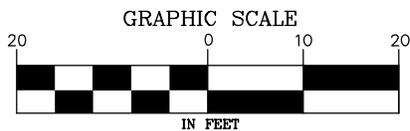

Drawing Copyright © 2013

2139 Silas Deane Highway, Suite 212 - Rocky Hill, CT 06067-2338  
 Mails: (860) 257-4557 - www.chacompanies.com

NEW CINGULAR WIRELESS PCS, LLC  
 500 ENTERPRISE DRIVE  
 ROCKY HILL, CT 06067

22 KEEWAYDIN DRIVE  
 SALEM, NH 03079



SR2413  
 FALLS VILLAGE/CANAAN  
 8 BARNES ROAD  
 FALLS VILLAGE, CT 06031  
 LITCHFIELD COUNTY

CHA PROJ. NO. - 18301-1026-43000


SHEET TITLE:  
 TOWER ELEVATION

DATE:  
 04/05/13

REVISION:  
 1

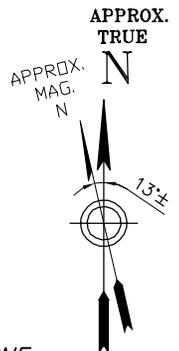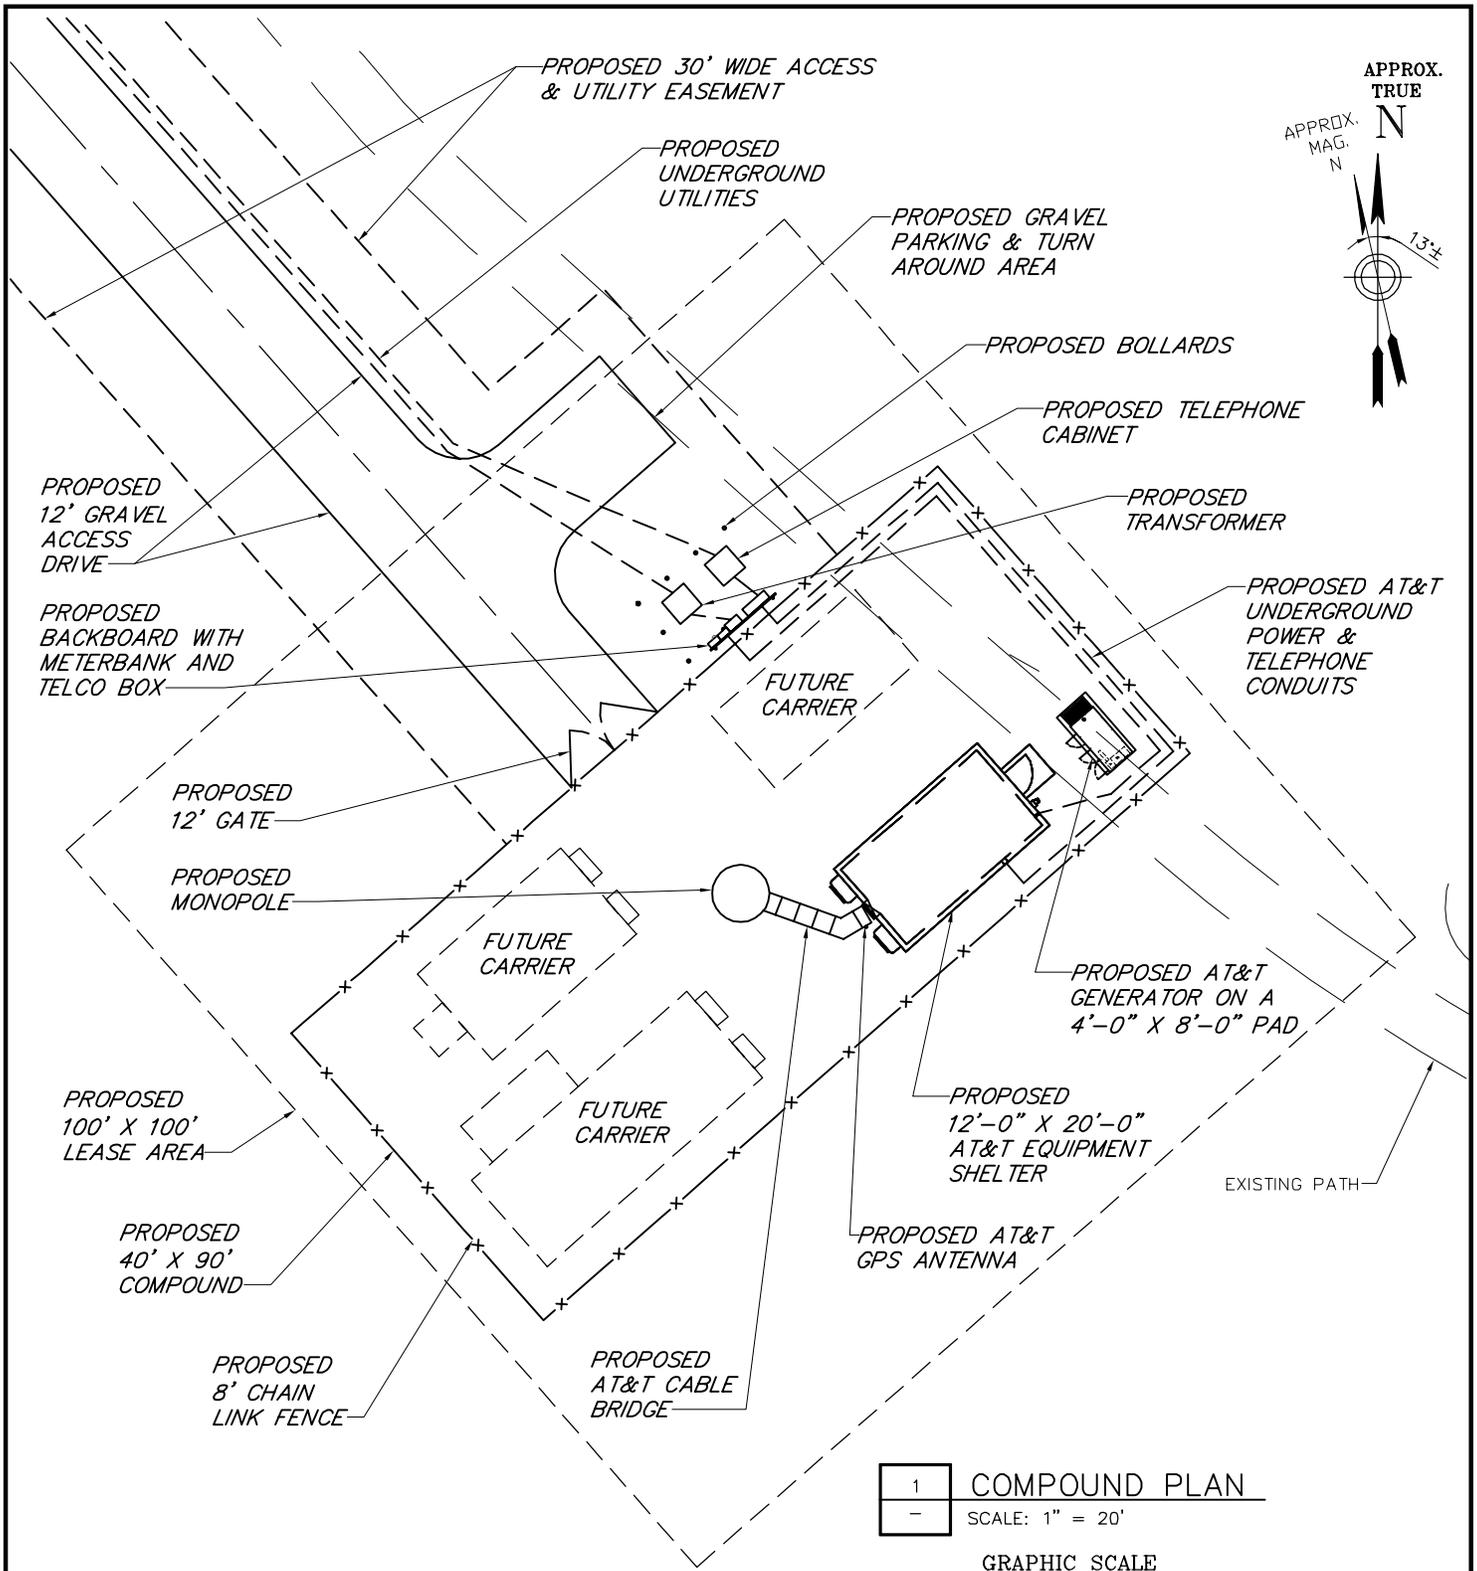

1 COMPOUND PLAN  
 - SCALE: 1" = 20'

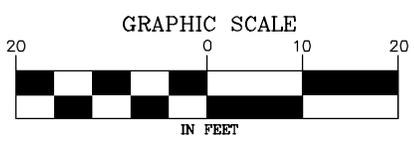

**BASEMAP NOTES:**

1. BASEMAP INFORMATION OBTAINED FROM SURVEYS PERFORMED BY CLOUGH HARBOUR & ASSOCIATES LLP IN JULY 2009, JULY 2010, AND MARCH 2013.

Drawing Copyright © 2013

2139 Silas Deane Highway, Suite 212 - Rocky Hill, CT 06067-2338  
 Mails: (860) 257-4557 - www.chacompanies.com

NEW CINGULAR WIRELESS PCS, LLC  
 500 ENTERPRISE DRIVE  
 ROCKY HILL, CT 06067

Your world. Delivered.

22 KEEWAYDIN DRIVE  
 SALEM, NH 03079

SR2413  
 FALLS VILLAGE/CANAAN  
 8 BARNES ROAD  
 FALLS VILLAGE, CT 06031  
 LITCHFIELD COUNTY

CHA PROJ. NO. - 18301-1026-43000

SHEET TITLE:  
 COMPOUND PLAN

DATE:  
 04/05/13

REVISION:  
 1



April 5, 2013

**Site Number: SR2413**  
**Site Name: Falls Village / Canaan**  
**Site Address: 8 Barnes Road, Falls Village, CT 06031**

**Access distances:**

Distance of access over new gravel driveway: 5,170'  
Total distance of site access: 5,170'

**Distance to Nearest Wetlands:**

No wetlands found on property.

**Distance to Property Lines:**

344' to the northern property boundary  
1,487' to the southern property boundary  
1,088' to the western property boundary  
313' to the eastern property boundary

**Residence Information:**

There are 0 residences within 1,000' feet of the tower. The closest residence is 1,580' to the north and is owned by Clayton & Sharon Pilz and is located at 96 Barnes Road.

**Tree Removal Count:**

See tree letter.

**Distance to Nearest Town (Must notify town if less than 2,500'):**

The nearest town to the proposed tower is Salisbury. The town boundary is 13,400' to the west.



April 5, 2013

New Cingular Wireless PCS, LLC  
500 Enterprise Drive  
Rocky Hill, CT 06067

**RE: Tree Inventory**  
**Site: Falls Village / Canaan**  
**8 Barnes Road**  
**Falls Village, CT 06031**  
**CHA # 18301-1026-43000**

A site survey was completed at the subject site in July of 2009, July of 2010, and March 2013. A requirement of the survey involved determining the location of all trees within the topographic survey area with a diameter at breast height of 6" or larger. As can be seen on the site access map, there are two-hundred ninety-seven (297) trees with a diameter of 6" or larger within the area of the proposed access road and compound which need to be removed for construction of the facility. The quantity and size of trees being removed is summarized in the table below:

Tree Diameter	Number of Trees to be Removed
6"	74
7"	6
8"	71
9"	1
10"	58
12"	46
14"	13
15"	14
16"	5
18"	7
20"	2
<b>TOTAL</b>	<b>297</b>

If you have any questions, comments or need further information, please do not hesitate to contact our office.

Very truly yours,

**CLOUGH HARBOUR & ASSOCIATES LLP**

Paul Lusitani, P.E.  
Project Engineer

W:\SAI Cingular\18301\Sites\1026 Falls Village 2413\ZD\FALLS VILLAGE-10 TREE INVENTORY.doc