



NEW CINGULAR WIRELESS PCS, LLC
500 ENTERPRISE DRIVE
ROCKY HILL, CT 06067



22 KEEWAYDIN DRIVE
SALEM, NH 03079


Drawing Copyright © 2012



2139 Silas Deane Highway, Suite 212 - Rocky Hill, CT 06067-2338
Mail: (860) 257-4567 - www.chacompanies.com

CHA PROJECT NO:
18301 - 1077 - 43000

NO.	SUBMITTAL
0	08/30/12 ISSUED FOR D&M APPROVAL
BY: JDM	CHK: PAL APP'D: PAL


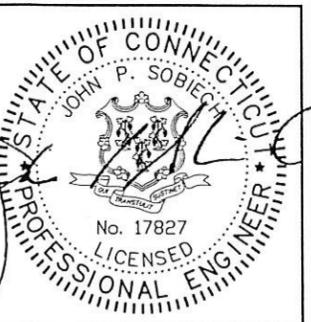


IT IS A VIOLATION OF LAW FOR ANY PERSON, UNLESS THEY ARE ACTING UNDER THE DIRECTION OF A LICENSED PROFESSIONAL ENGINEER, TO ALTER THIS DOCUMENT.

SITE ID:
CT1887
SITE NAME:
MIANUS WASH
WATER TANK
SITE ADDRESS:
455 VALLEY ROAD
COS COB, CT
06807
FAIRFIELD COUNTY

SHEET TITLE
SITE DETAILS


SHEET NUMBER
C07

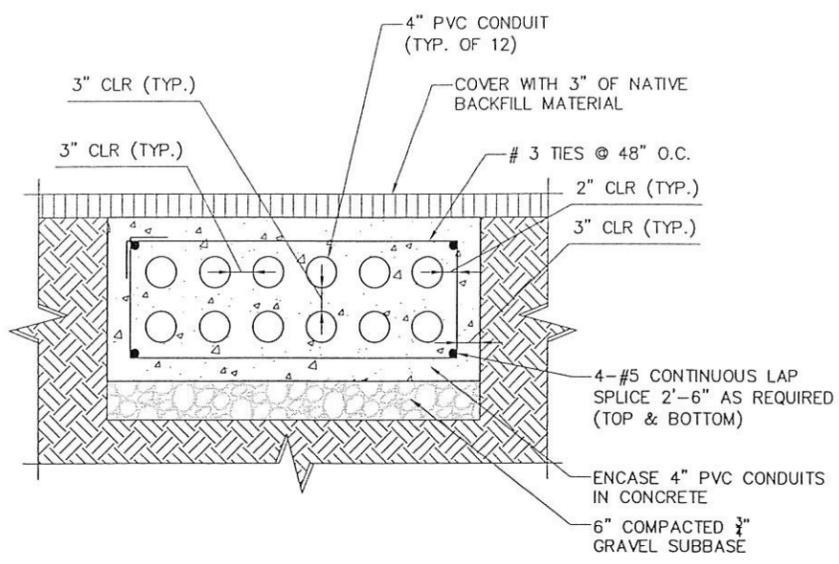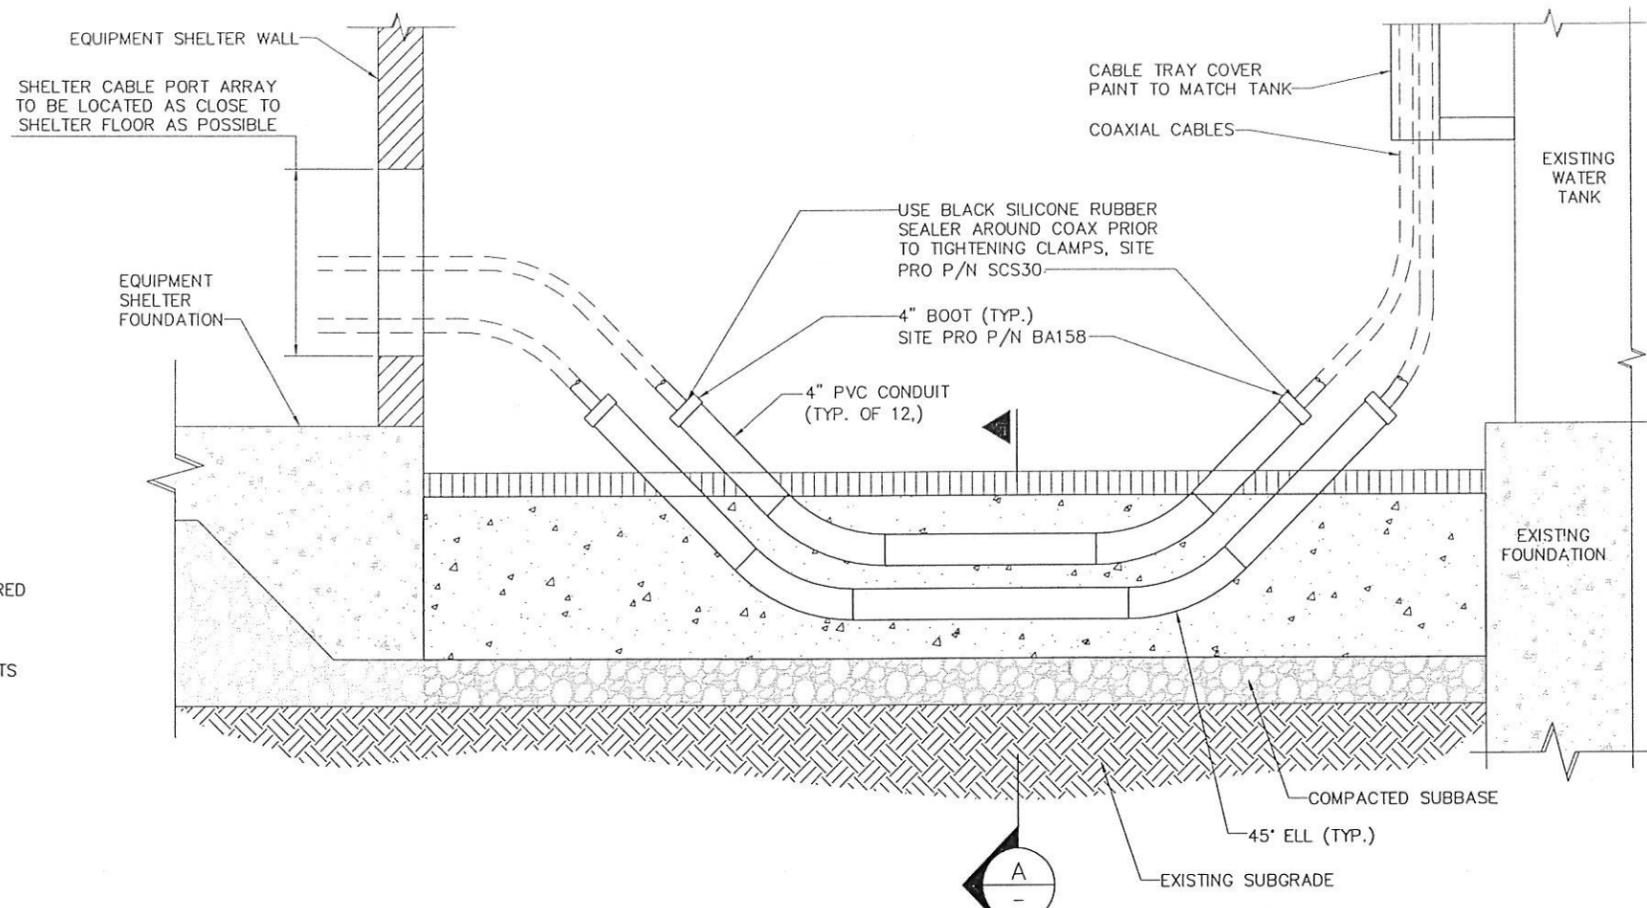


SECTION A - CONDUIT SECTION

1 UNDERGROUND CABLE DETAIL
C07 NO SCALE

- NOTE:
1. THE GOETEXTILE FABRIC SHALL MEET THE DESIGN CRITERIA FOR SILT FENCES.
 2. THE FABRIC SHALL BE EMBEDDED A MINIMUM OF 12" INTO THE GROUND AND THE SOIL COMPACTED OVER THE EMBEDDED FABRIC.
 3. WOVEN WIRE FENCES SHALL BE FASTENED SECURELY TO THE FENCE POSTS WITH WIRE TIES OR STAPLES.
 4. FILTER CLOTH SHALL BE FASTENED SECURELY TO THE WOVEN WIRE FENCE WITH TIES SPACED EVERY 24 INCHES AT THE TOP, MID-SECTION, AND BOTTOM.
 5. WHEN TWO SECTIONS OF FILTER CLOTH ADJOIN ONE ANOTHER, THEY SHALL BE OVERLAPPED BY 6 INCHES, FOLDED AND STAPLED.
 6. FENCE POSTS SHALL BE A MINIMUM OF 36" LONG AND DRIVEN A MINIMUM OF 24" INTO THE GROUND. WOOD POSTS SHALL BE OF SOUND QUALITY HARDWOOD AND SHALL HAVE A MINIMUM CROSS SECTIONAL AREA OF 3.0 SQUARE INCHES.
 7. MAINTENANCE SHALL BE PERFORMED AS NEEDED TO PREVENT BULGES IN THE SILT FENCE DUE TO DEPOSITION OF SEDIMENT.

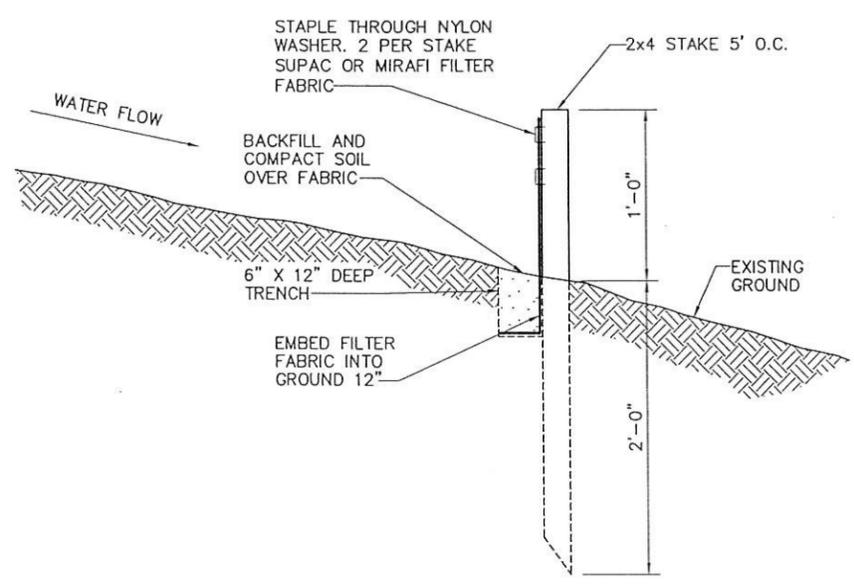

2 SILT FENCE DETAIL
C07 NO SCALE

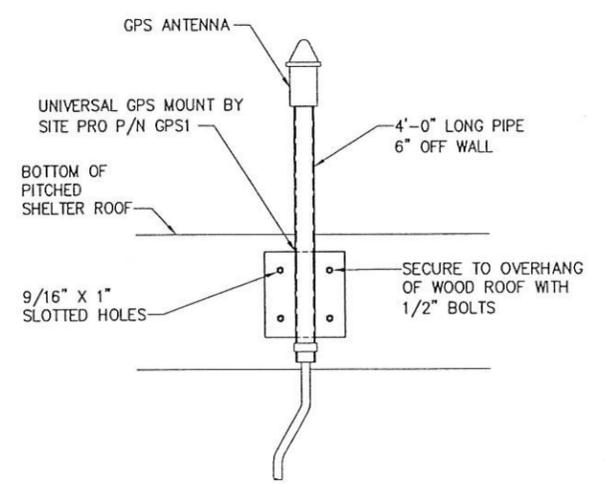

3 GPS MOUNTING DETAIL
C07 NO SCALE

File: W:\SAI\CINGULAR\18301\18301\SITES\1077 GREENWICH 18301\CD\GREENWICH-C07 DETAILS.DWG Saved: 8/27/2012 3:21:10 PM Plotfile: 8/28/2012 11:50:30 AM User: Lulltoni, Paul



22 KEEWAYDIN DRIVE
SALEM, NH 03079

Drawing Copyright © 2012



2139 Silas Deane Highway, Suite 212 - Rocky Hill, CT 06067-2336
Mail: (860) 257-4557 - www.chacompanies.com

CHA PROJECT NO:
18301 - 1077 - 43000

NO.	DATE	DESCRIPTION
0	08/30/12	ISSUED FOR D&M APPROVAL
	BY: AM	CHK: ABC APP'D: TOB




IT IS A VIOLATION OF LAW FOR ANY PERSON, UNLESS THEY ARE ACTING UNDER THE DIRECTION OF A LICENSED PROFESSIONAL ENGINEER, TO ALTER THIS DOCUMENT.

SITE ID:
CT1887
SITE NAME:
MIANUS WASH
WATER TANK
SITE ADDRESS:
455 VALLEY ROAD
COS COB, CT
06807
FAIRFIELD COUNTY


SHEET TITLE
CONCEALMENT DETAILS

SHEET NUMBER
S03

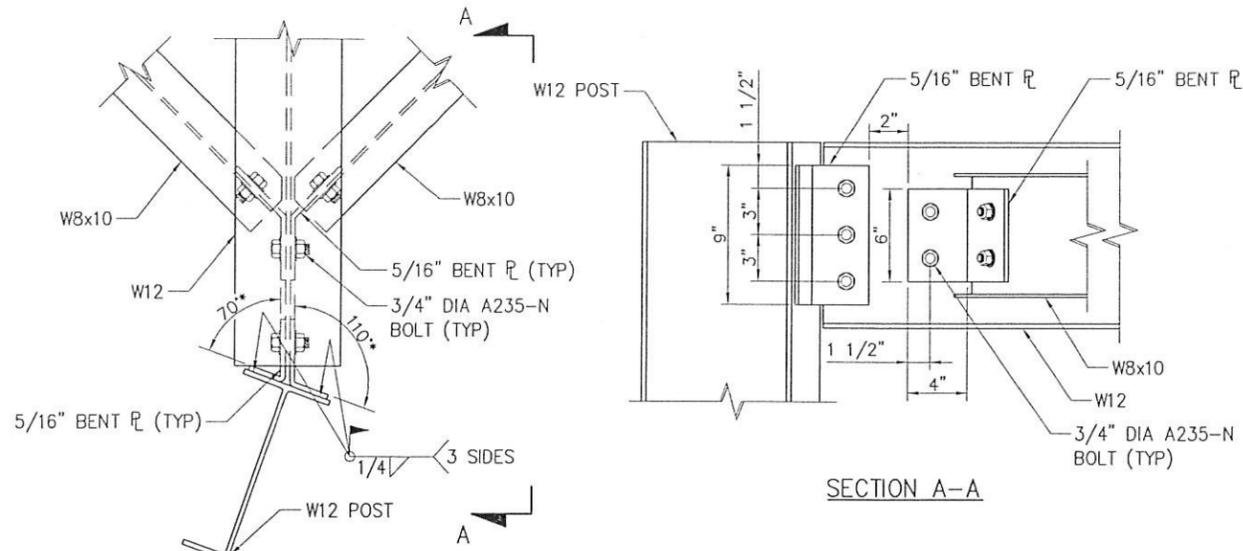


1 BEAM CONNECTION TO POST
S02 SCALE: 1" = 1'-0"


* DIMENSION TO BE VERIFIED IN FIELD BEFORE CONSTRUCTION.

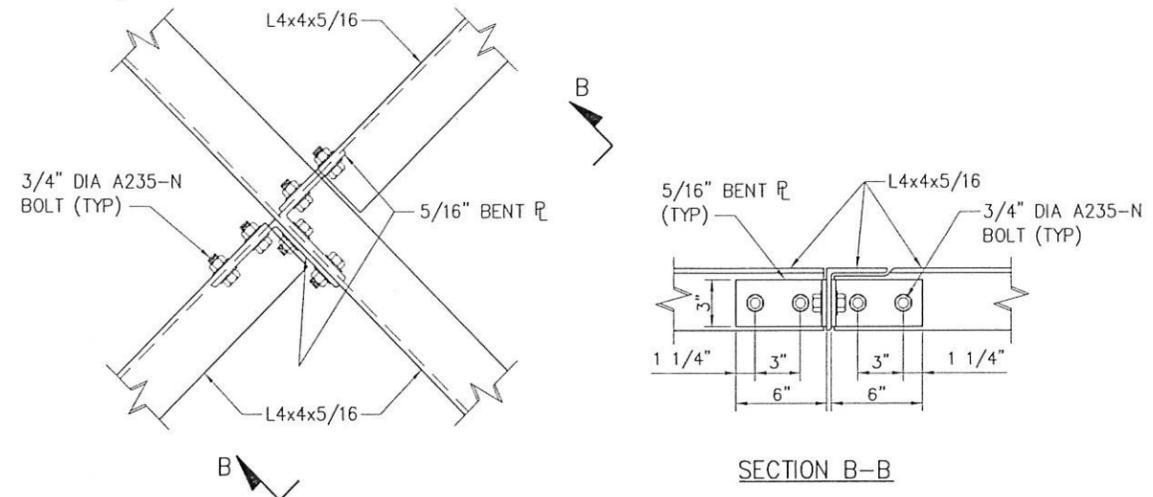


2 ANGLE TO ANGLE CONNECTION
S02 SCALE: 1" = 1'-0"

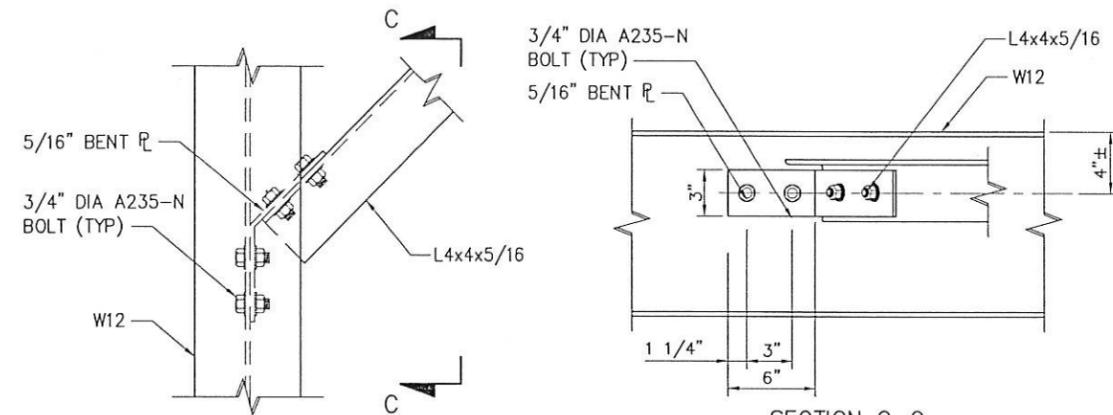

3 ANGLE BRACE TO BEAM CONNECTION
S02 SCALE: 1" = 1'-0"

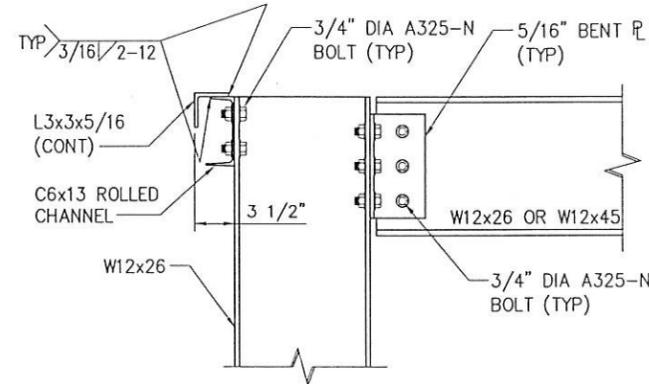


6 UPPER POST CONNECTION
S02 SCALE: 3/4" = 1'-0"

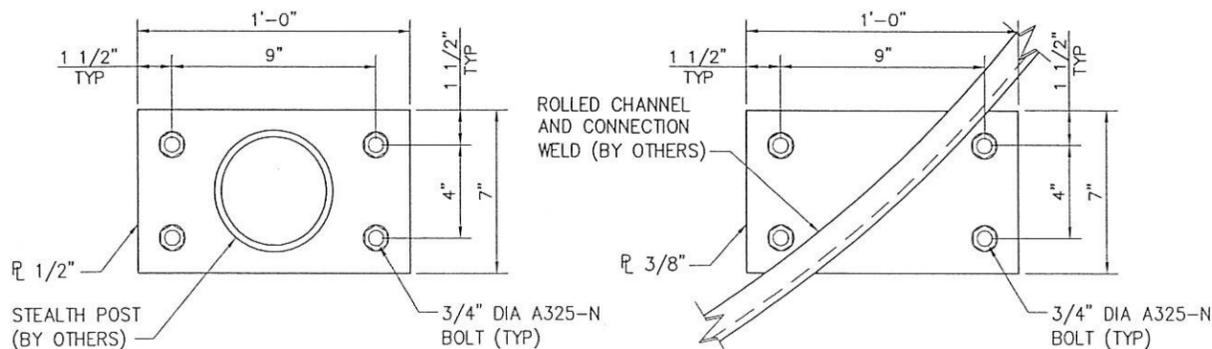

4 STEALTH POST BASEPLATE DETAIL (TYP OF 4)
S02 SCALE: 1 1/2" = 1'-0"

NOTE:


REFER TO ENCLOSURE DRAWINGS BY STEALTH DATED AUGUST 2, 2012 FOR ENCLOSURE INFORMATION.

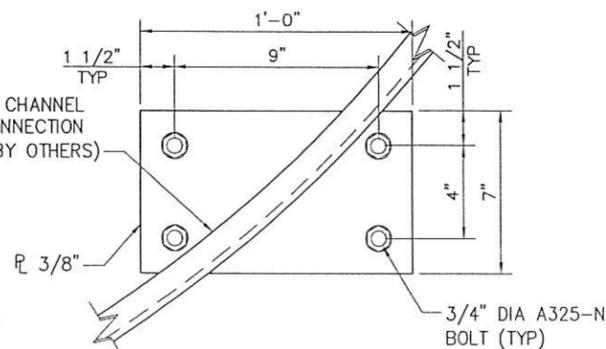


5 STEALTH BASE ROLLED CHANNEL CONNECTION PLATE (TYP OF 4)
S02 SCALE: 1 1/2" = 1'-0"

NOTE:

REFER TO ENCLOSURE DRAWINGS BY STEALTH DATED AUGUST 2, 2012 FOR ENCLOSURE INFORMATION.

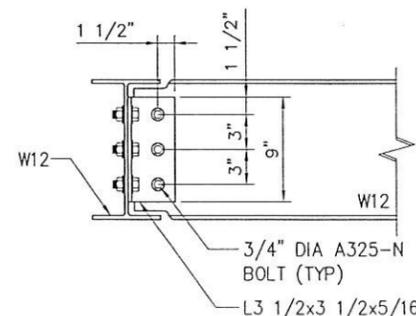

7 BEAM TO BEAM CONNECTION
S02 SCALE: 3/4" = 1'-0"

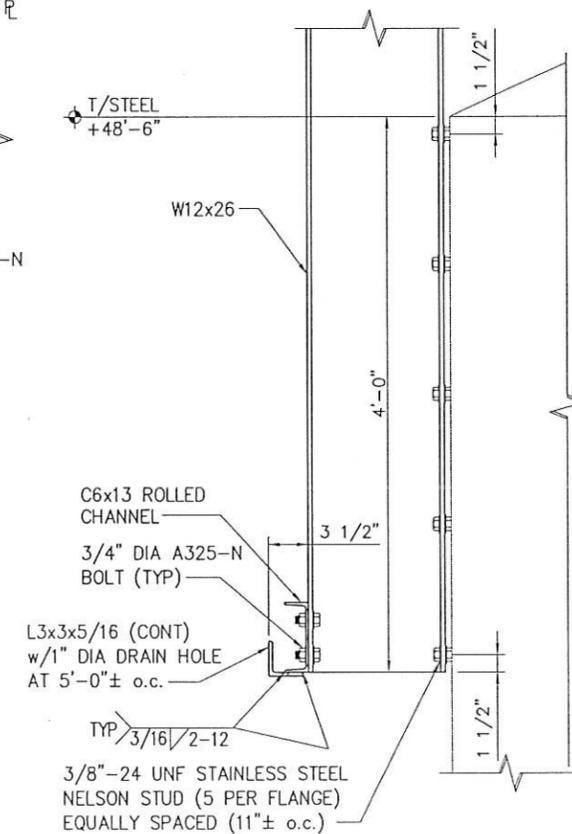

8 LOWER POST CONNECTION
S02 SCALE: 3/4" = 1'-0"



NEW CINGULAR WIRELESS PCS, LLC
500 ENTERPRISE DRIVE
ROCKY HILL, CT 06067



22 KEEWAYDIN DRIVE
SALEM, NH 03079


Drawing Copyright © 2012



2139 Silas Deane Highway, Suite 212 - Rocky Hill, CT 06067-2336
Main: (860) 257-4557 - www.chacompanies.com

CHA PROJECT NO:
18301 - 1077 - 43000

NO.	ISSUED FOR	DATE
0	ISSUED FOR D&M APPROVAL	08/30/12
	BY: AM	CHK: ABC
	APP'D: TOB	

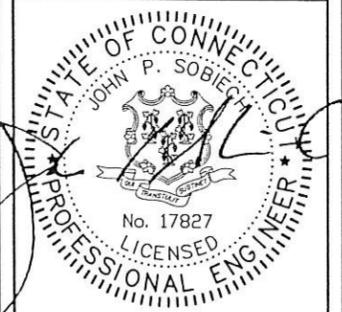


IT IS A VIOLATION OF LAW FOR ANY PERSON, UNLESS THEY ARE ACTING UNDER THE DIRECTION OF A LICENSED PROFESSIONAL ENGINEER, TO ALTER THIS DOCUMENT.


SITE ID: CT1887
SITE NAME: MIANUS WASH WATER TANK
SITE ADDRESS: 455 VALLEY ROAD COS COB, CT 06807
FAIRFIELD COUNTY

SHEET TITLE
CABLE MOUNTING DETAILS


SHEET NUMBER
S04

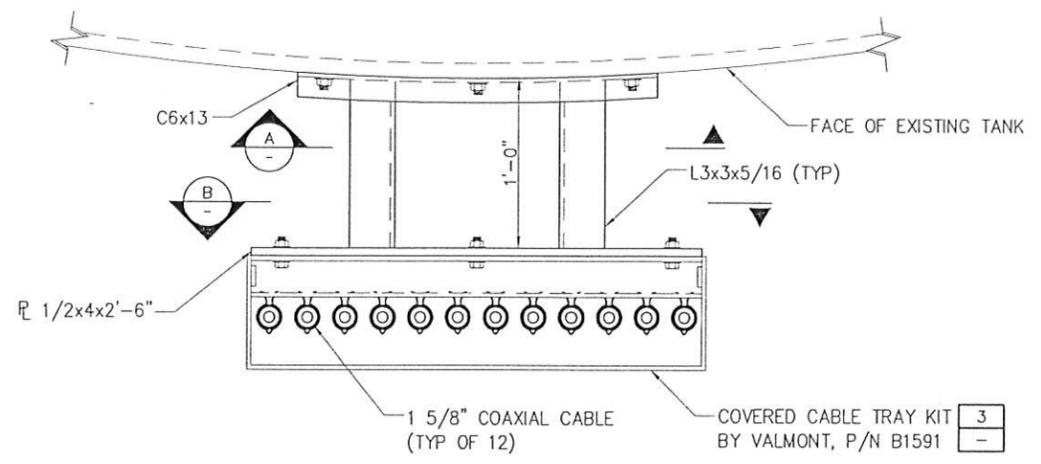

1 TANK MOUNTED STAND-OFF CABLE TRAY
SCALE: 1" = 1'-0"

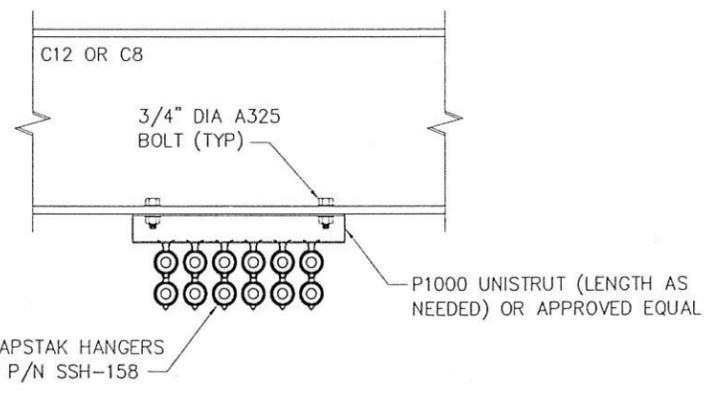


2 CABLE ATTACHMENT TO BEAM
SCALE: 1" = 1'-0"

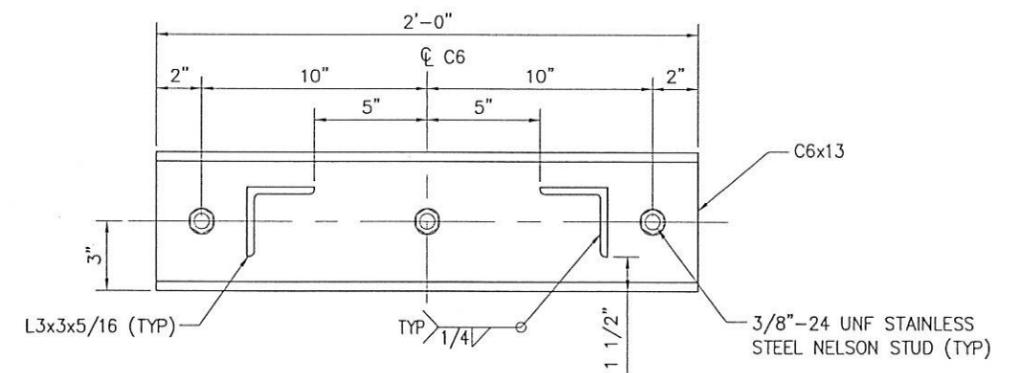


A SECTION "A"
SCALE: 1 1/2" = 1'-0"

NOTE:
CHANNEL TO BE ROLLED TO MATCH RADIUS OF TANK FACE.

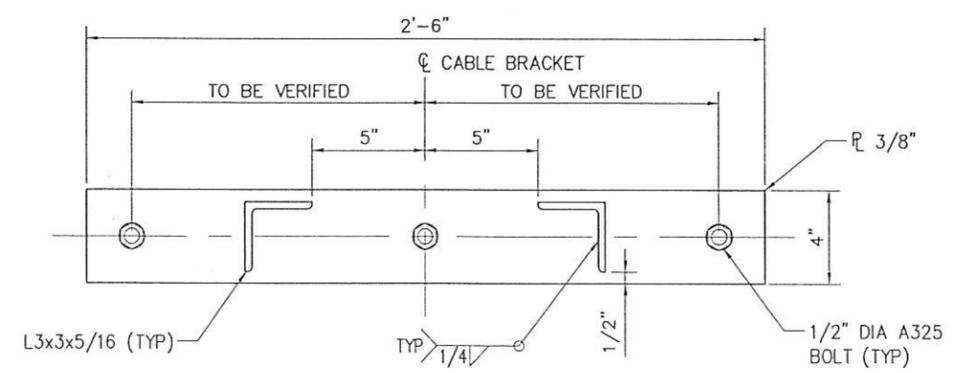

B SECTION "B"
SCALE: 1 1/2" = 1'-0"

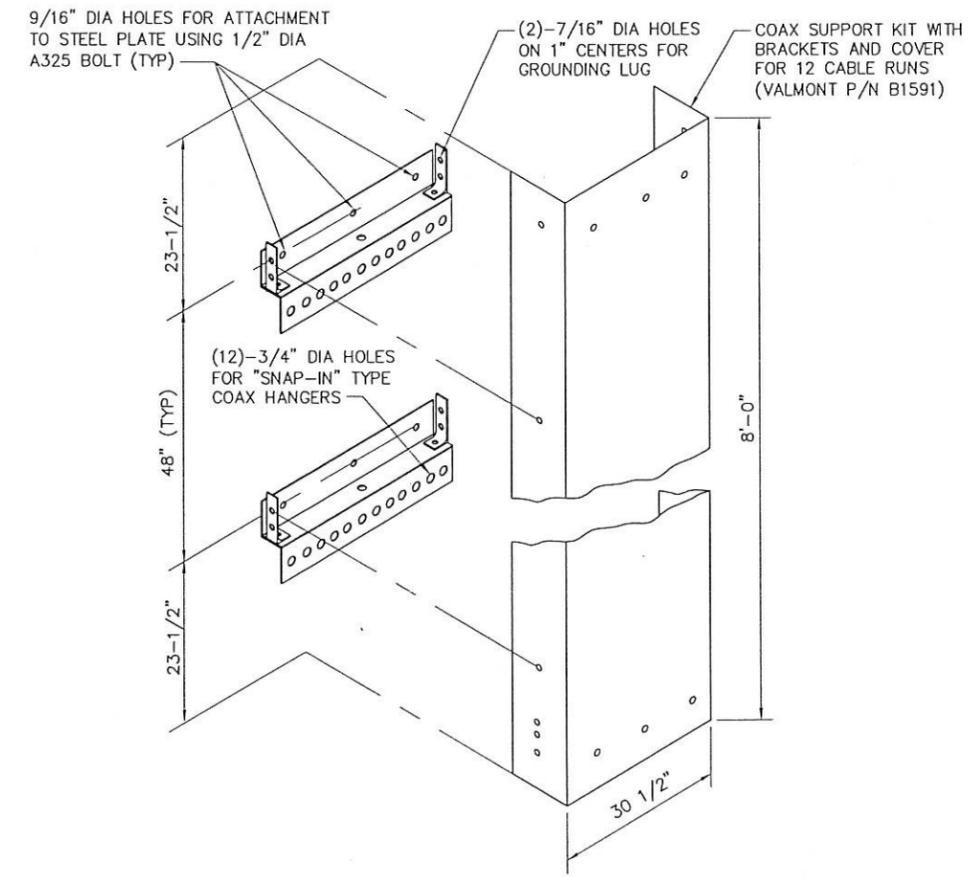

3 VERTICAL CABLE TRAY
SCALE: N.T.S.

- NOTES:
- USE VALMONT/MICROFLECT PARTS (OR APPROVED EQUAL).
 - SEE CABLE MANUFACTURER'S SPECS FOR MINIMUM CABLE BENDING RADIUS INFORMATION.
 - CABLE TRAY SHALL BE FASTENED TO TANK AT ALTERNATING SUPPORT BRACKETS (8'-0" SPACING).

File: W:\SAI\CHUBALAK\18101\31ES\1077 GREEDWICH 1817\CD\GREENWICH-504 CABLE TRAY DETAILS.DWG Sheet: 8/2/2012 3:56:46 PM Plotter: 8/2/2012 11:57:08 AM User: Luskent, Paul