


STATE OF CONNECTICUT - DEPARTMENT OF TRANSPORTATION - BUREAU OF HIGHWAYS
 CHART FOR DETERMINING NUMBER OF CONTRACT DAYS

TOWN OF Coventry FED. AID PROJ. NO. 0566(110) TOWN 32 PROJ. 130
 KNOWN AS U.S. Route 31 (Main Street)
 TYPE OF PAVEMENT Superpave (4" & 4") LENGTH 2100 FEET 0.4 MILES

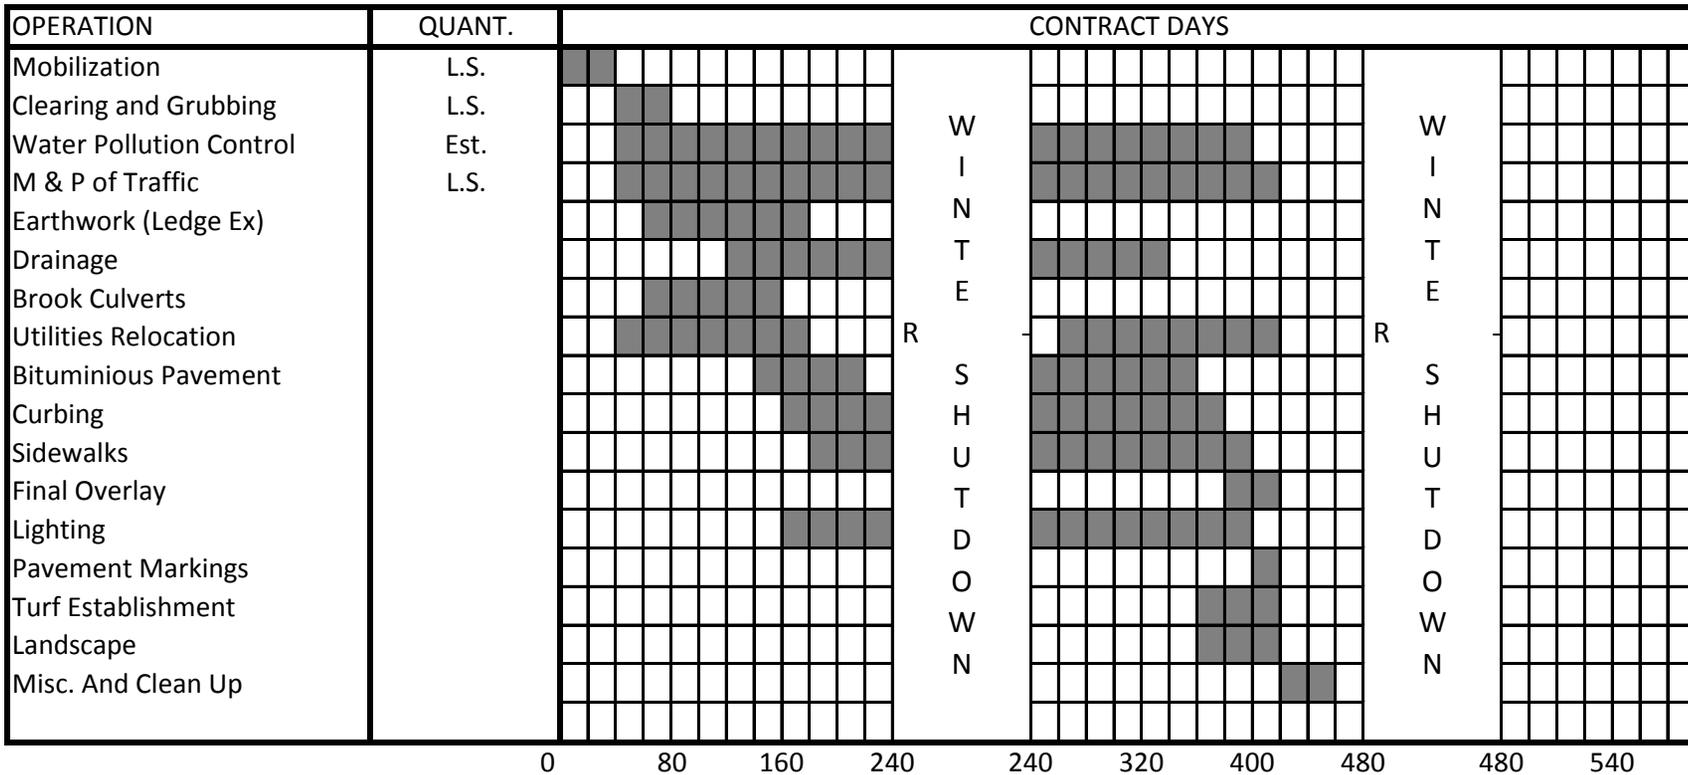

MINIMUM EQUIPMENT REQUIREMENTS

Sufficient equipment to complete the work on this project within the number of contract days allowed on this chart.

DATE OF LETTING 8/26/2015 CONTRACT DAYS ALLOWED 460
 POSSIBLE AWARD 11/27/2015 CALCULATED BY _____
 START OF JOB 4/16/2016 APPROVED BY _____
 FINISH OF JOB 11/12/2017