

N 244000

E 721600



RELEASE AREA = 49,790± SQ. FT.


EASEMENT TO SLOPE RESERVED IN FAVOR OF STATE OF CONNECTICUT (D.O.T.) OR ITS ASSIGNS.

EASEMENT FOR EXISTING UTILITIES RESERVED IN FAVOR OF STATE OF CONNECTICUT (D.O.T.) OR ITS ASSIGNS.

STATE OF CONNECTICUT FORMERLY GORDON R. KNIGHT ET AL WARRANTY DEED VOL. 15 PG. 287 120-58-25

STATE OF CONNECTICUT (D.O.T.)


WITCH MEADOW RD. CONNECTOR BASE LINE CURVE DATA
Δ = 73° - 49' - 22"
R = 52.00'
L = 67.00'
T = 39.06'
D = 110° - 11' - 03"

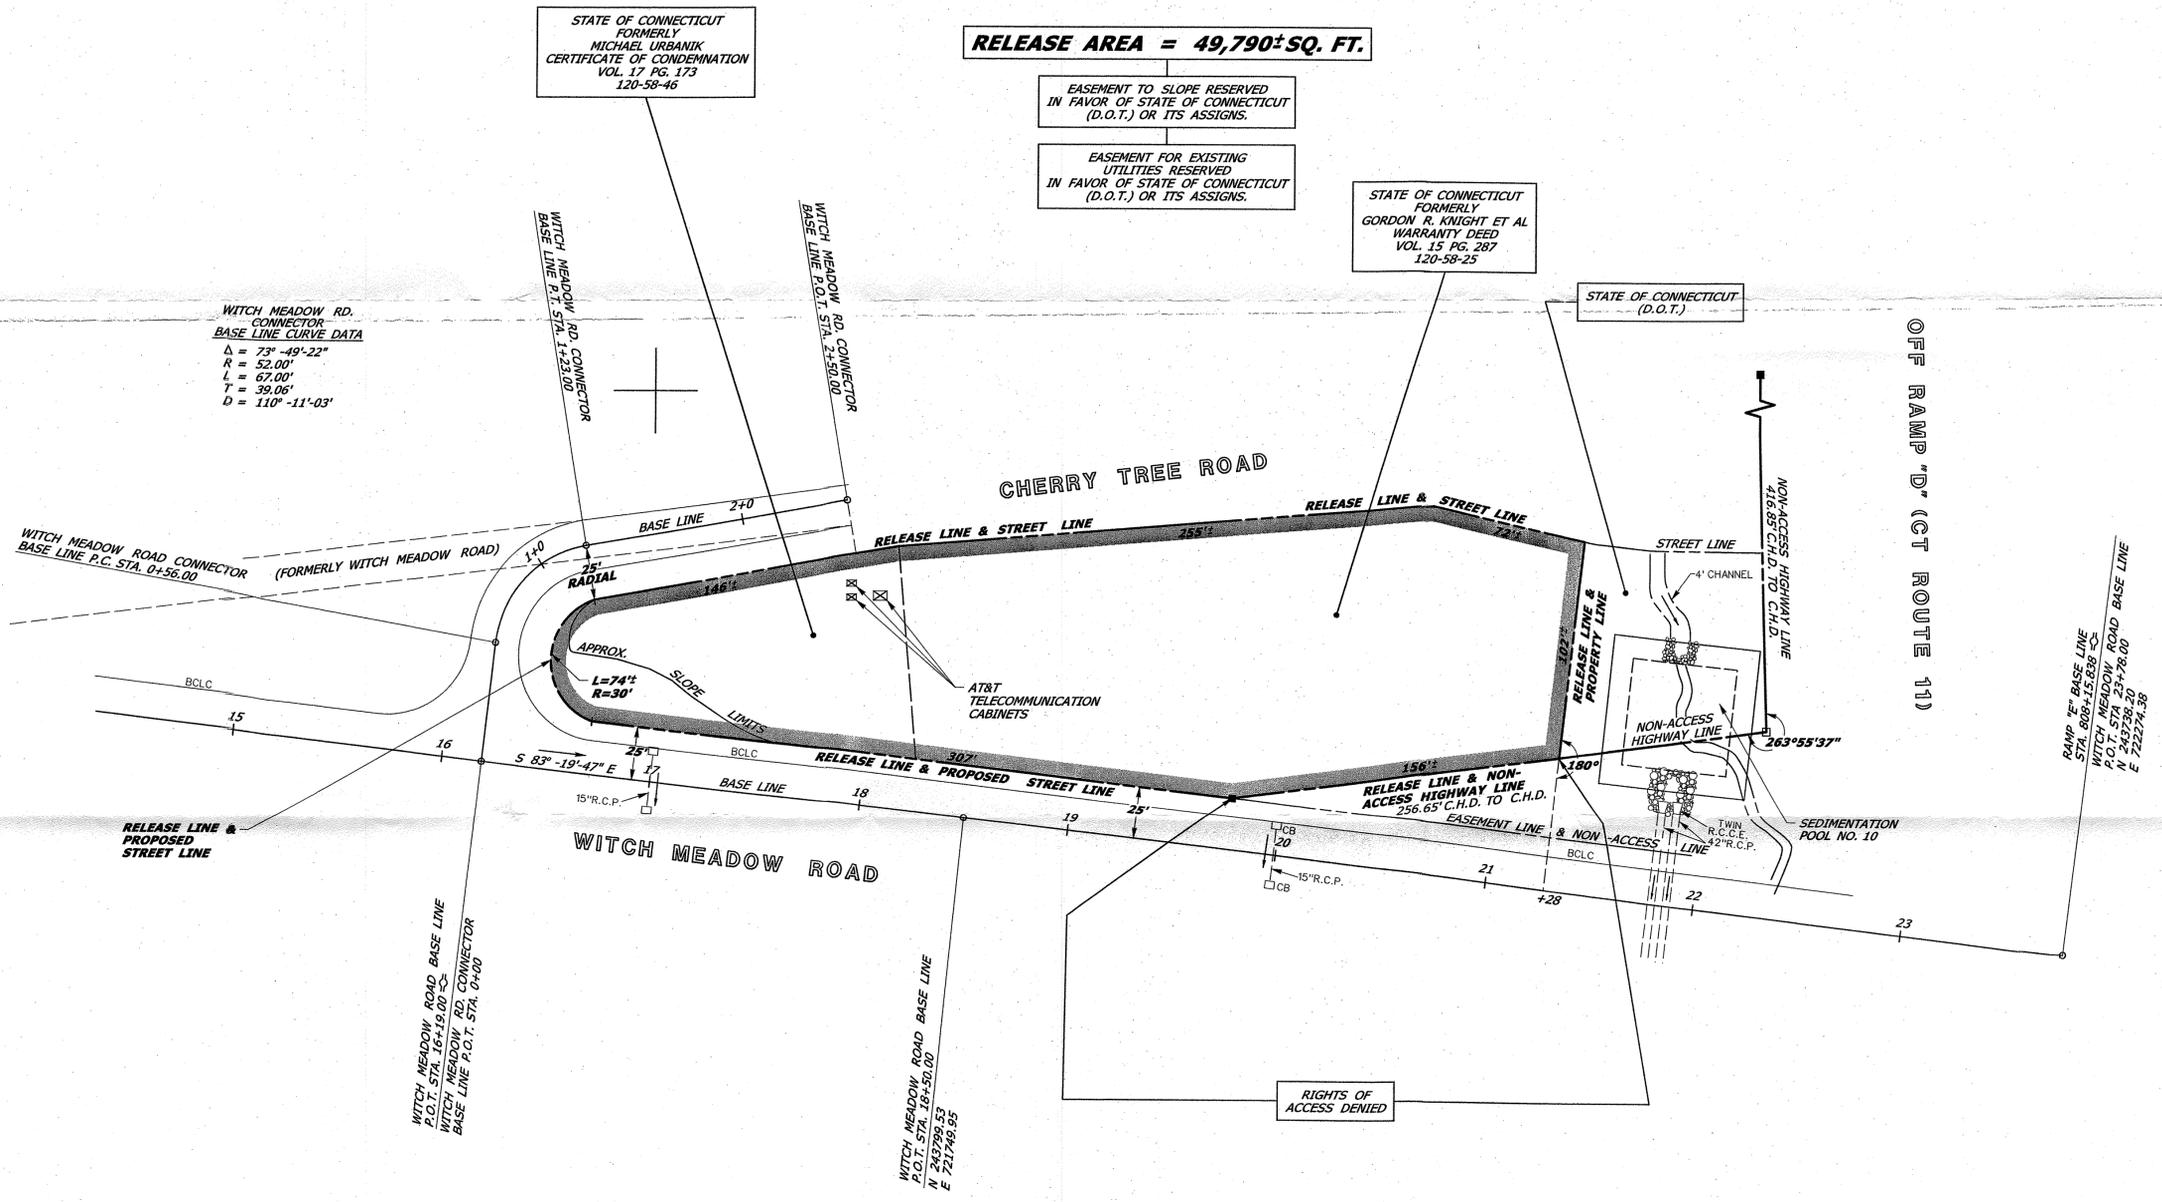

- REFERENCES:
1. CONNDOT R.O.W. MAP 120-03, SHEET 4 OF 11, DATED SEPTEMBER 25, 1998
 2. CONNDOT CONSTRUCTION PROJECT NO. 120-58, SHEETS 97 AND 98, DATED 1989, REVISED 1-16-73
 3. CONNDOT B.R.C. FILE NO. 120-58-25
 4. CONNDOT B.R.C. FILE NO. 120-58-46

- NOTES:
1. THIS COMPILATION PLAN HAS BEEN PREPARED IN ACCORDANCE WITH THE REGULATIONS OF CONNECTICUT STATE AGENCIES, SECTIONS 20-300B-1 THROUGH 20-300B-20, AND THE STANDARDS FOR SURVEYS AND MAPS IN THE STATE OF CONNECTICUT AS ADOPTED BY THE CONNECTICUT ASSOCIATION OF LAND SURVEYORS, INC. ON SEPTEMBER 26, 1996. IT CONFORMS TO CLASS D ACCURACY AND IS INTENDED TO DEPICT THE LIMITS OF PROPERTY TRANSACTION AS NOTED HEREON. THIS PLAN WAS COMPILED FROM OTHER MAPS, RECORD RESEARCH, AND/OR OTHER SOURCES OF INFORMATION. IT IS NOT TO BE CONSTRUED AS HAVING BEEN NECESSARILY OBTAINED AS THE RESULT OF A FIELD SURVEY AND IS SUBJECT TO SUCH CHANGE AS AN ACCURATE FIELD SURVEY MAY DISCLOSE.
 2. THE TOPOGRAPHY AND PROPERTY LINE EVIDENCE DEPICTED ARE BASED UPON THE SURVEY/MAPPING DATA AS REFERENCED. UNLESS OTHERWISE NOTED, THESE PROPERTY/BOUNDARY LINES DO NOT REPRESENT THE PROFESSIONAL OPINION OF THE UNDERSIGNED.

TJB
 DRAWN BY LAL
 DATE 7/2013
 CHECKED BY TJB
 DATE 7/2013

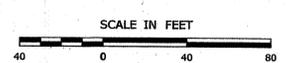

DATE	REVISION	REQ. BY

VOID WITHOUT LIVE SIGNATURE AND EMBOSSED SEAL

TOWN NO. 120
 PROJECT NO. 120-58
 SERIAL NO. 25B
 SHEET 1 OF 1

TO MY KNOWLEDGE AND BELIEF, THIS MAP IS SUBSTANTIALLY CORRECT AS NOTED HEREON.

PLS #18824

ROBERT J. BARON, P.L.S.
 TITLE: MANAGER - SURVEY OPERATIONS
 DATE

COMPILATION PLAN

TOWN OF SALEM
 MAP SHOWING LAND RELEASED TO

BY
 THE STATE OF CONNECTICUT
 DEPARTMENT OF TRANSPORTATION
 WITCH MEADOW ROAD

SCALE 1" = 40'
 THOMAS A. HARLEY, P.E.
 CHIEF ENGINEER - BUREAU OF ENGINEERING AND CONSTRUCTION

JULY 2013