


TOTAL RELEASE AREA = 1,283± m²
(13,806± SQ. FT.)

RELOCATION RTE. 72
CONST. CURVE DATA
Δ = 09° - 55' - 16"
R = 1000.000m
L = 173.158m
T = 86.796m

P.C. STA. 122+694.920
N 93075.856
E 170878.586

P.T. STA. 122+868.078
N 93107.091
E 171048.684

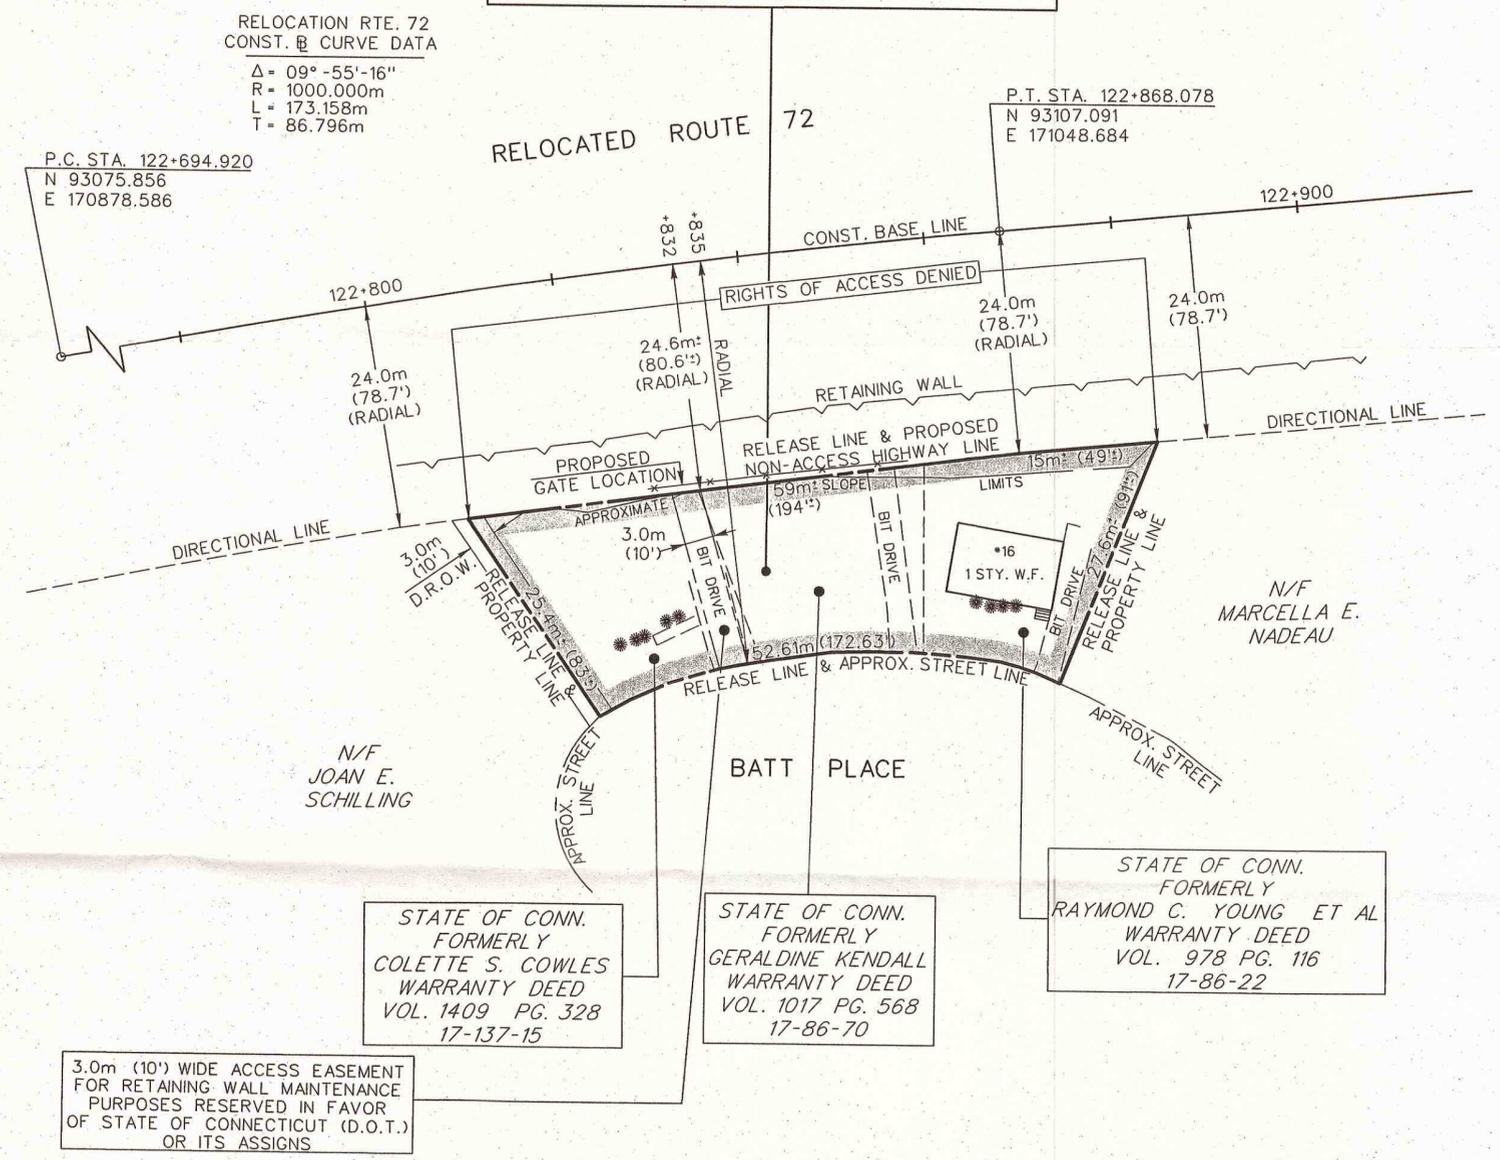

STATE OF CONN.
FORMERLY
COLETTE S. COWLES
WARRANTY DEED
VOL. 1409 PG. 328
17-137-15

STATE OF CONN.
FORMERLY
GERALDINE KENDALL
WARRANTY DEED
VOL. 1017 PG. 568
17-86-70

STATE OF CONN.
FORMERLY
RAYMOND C. YOUNG ET AL
WARRANTY DEED
VOL. 978 PG. 116
17-86-22

3.0m (10') WIDE ACCESS EASEMENT
FOR RETAINING WALL MAINTENANCE
PURPOSES RESERVED IN FAVOR
OF STATE OF CONNECTICUT (D.O.T.)
OR ITS ASSIGNS

SUBJECT TO A 3.048m (10')
D.R.O.W. IN FAVOR OF
THE TOWN OF BRISTOL

EASEMENT TO SLOPE
RESERVED IN FAVOR OF
THE STATE OF CONN.
(D.O.T.) OR ITS ASSIGNS

NOTES:

1. THIS COMPILATION PLAN HAS BEEN PREPARED IN ACCORDANCE WITH THE REGULATIONS OF CONNECTICUT STATE AGENCIES, SECTIONS 20-300B-1 THROUGH 20-300B-20, AND THE "STANDARDS FOR SURVEYS AND MAPS IN THE STATE OF CONNECTICUT" AS ADOPTED BY THE CONNECTICUT ASSOCIATION OF LAND SURVEYORS, INC. ON SEPTEMBER 26, 1996. IT CONFORMS TO CLASS D ACCURACY AND IS INTENDED TO DEPICT THE LIMITS OF PROPERTY TRANSACTION AS NOTED HEREON. THIS PLAN WAS COMPILED FROM OTHER MAPS, RECORD RESEARCH, AND/OR OTHER SOURCES OF INFORMATION. IT IS NOT TO BE CONSTRUED AS HAVING BEEN NECESSARILY OBTAINED AS THE RESULT OF A FIELD SURVEY AND IS SUBJECT TO SUCH CHANGE AS AN ACCURATE FIELD SURVEY MAY DISCLOSE.
2. THE TOPOGRAPHY AND PROPERTY LINE EVIDENCE DEPICTED ARE BASED UPON THE SURVEY/MAPPING DATA AS REFERENCED. UNLESS OTHERWISE NOTED, THESE PROPERTY/BOUNDARY LINES DO NOT REPRESENT THE PROFESSIONAL OPINION OF THE UNDERSIGNED.

REFERENCES:

1. CT D.O.T. CONSTRUCTION PROJECT 17-137, SHEETS 70, 177, AND 180, SCALE 1:500, DATED JULY 17, 2006.
2. CT D.O.T. BRC FILE 17-137-15.
3. CT D.O.T. BRC FILE 17-86-22.
4. CT D.O.T. BRC FILE 17-86-70.

DRAWN BY	LAL
DATE	01/10
CHECKED BY	JCC
DATE	01/10


DATE	REVISION	REQ. BY

TO MY KNOWLEDGE AND BELIEF THIS MAP IS SUBSTANTIALLY CORRECT AS NOTED HEREON.

P. L. S. *18824
(NOT VALID WITHOUT A LIVE SIGNATURE AND EMBOSSED SEAL)

TOWN NO. 017
PROJ. NO. 017-086
SERIAL NO. 022A
SHEET NO. 1 OF 1

ROBERT J. BARON, P.L.S.
TITLE: MANAGER OF SURVEY OPERATIONS
DATE: _____

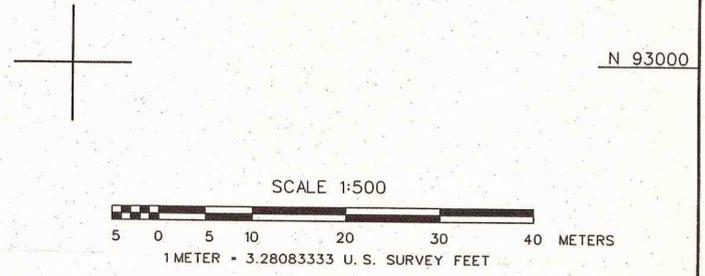

COMPILATION PLAN

TOWN OF BRISTOL
MAP SHOWING LAND RELEASED TO

BY
THE STATE OF CONNECTICUT
DEPARTMENT OF TRANSPORTATION
RELOCATION ROUTE 72

SCALE 1:500
THOMAS A. HARLEY, P.E.
CHIEF ENGINEER - BUREAU OF ENGINEERING AND CONSTRUCTION

JAN. 2010