


E 171600

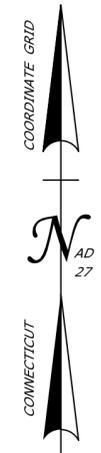

EAST MAIN STREET  
BASE LINE CURVE 30 DATA  
Δ = 42° -06'-30"  
R = 290.000m (951.44')  
L = 213.129m (699.24')  
T = 111.635 (366.26')


RELOCATED CT ROUTE 72  
BASE LINE CURVE 9 DATA  
Δ = 35° -29'-07"  
R = 1030.000m (3,379.27')  
L = 637.913m (2,092.89')  
T = 329.559m (1,081.23')

BASELINE CT ROUTE 72  
P.C. STA. 123+026.986  
N 9122.168  
E 171206.875

BASELINE EAST MAIN STREET  
P.C. STA. 70+224.182  
N 93253.816  
N 171355.972

BASELINE CT ROUTE 372  
FORESTVILLE AVENUE  
P.O.C. 70+415.000  
BASELINE CT ROUTE 72  
P.O.C. 123+371.952  
N 93211.262  
E 171538.470

BASELINE CT ROUTE 372-  
FORESTVILLE AVENUE  
P.T. STA. 70+437.312  
N 93198.731  
E 171556.924

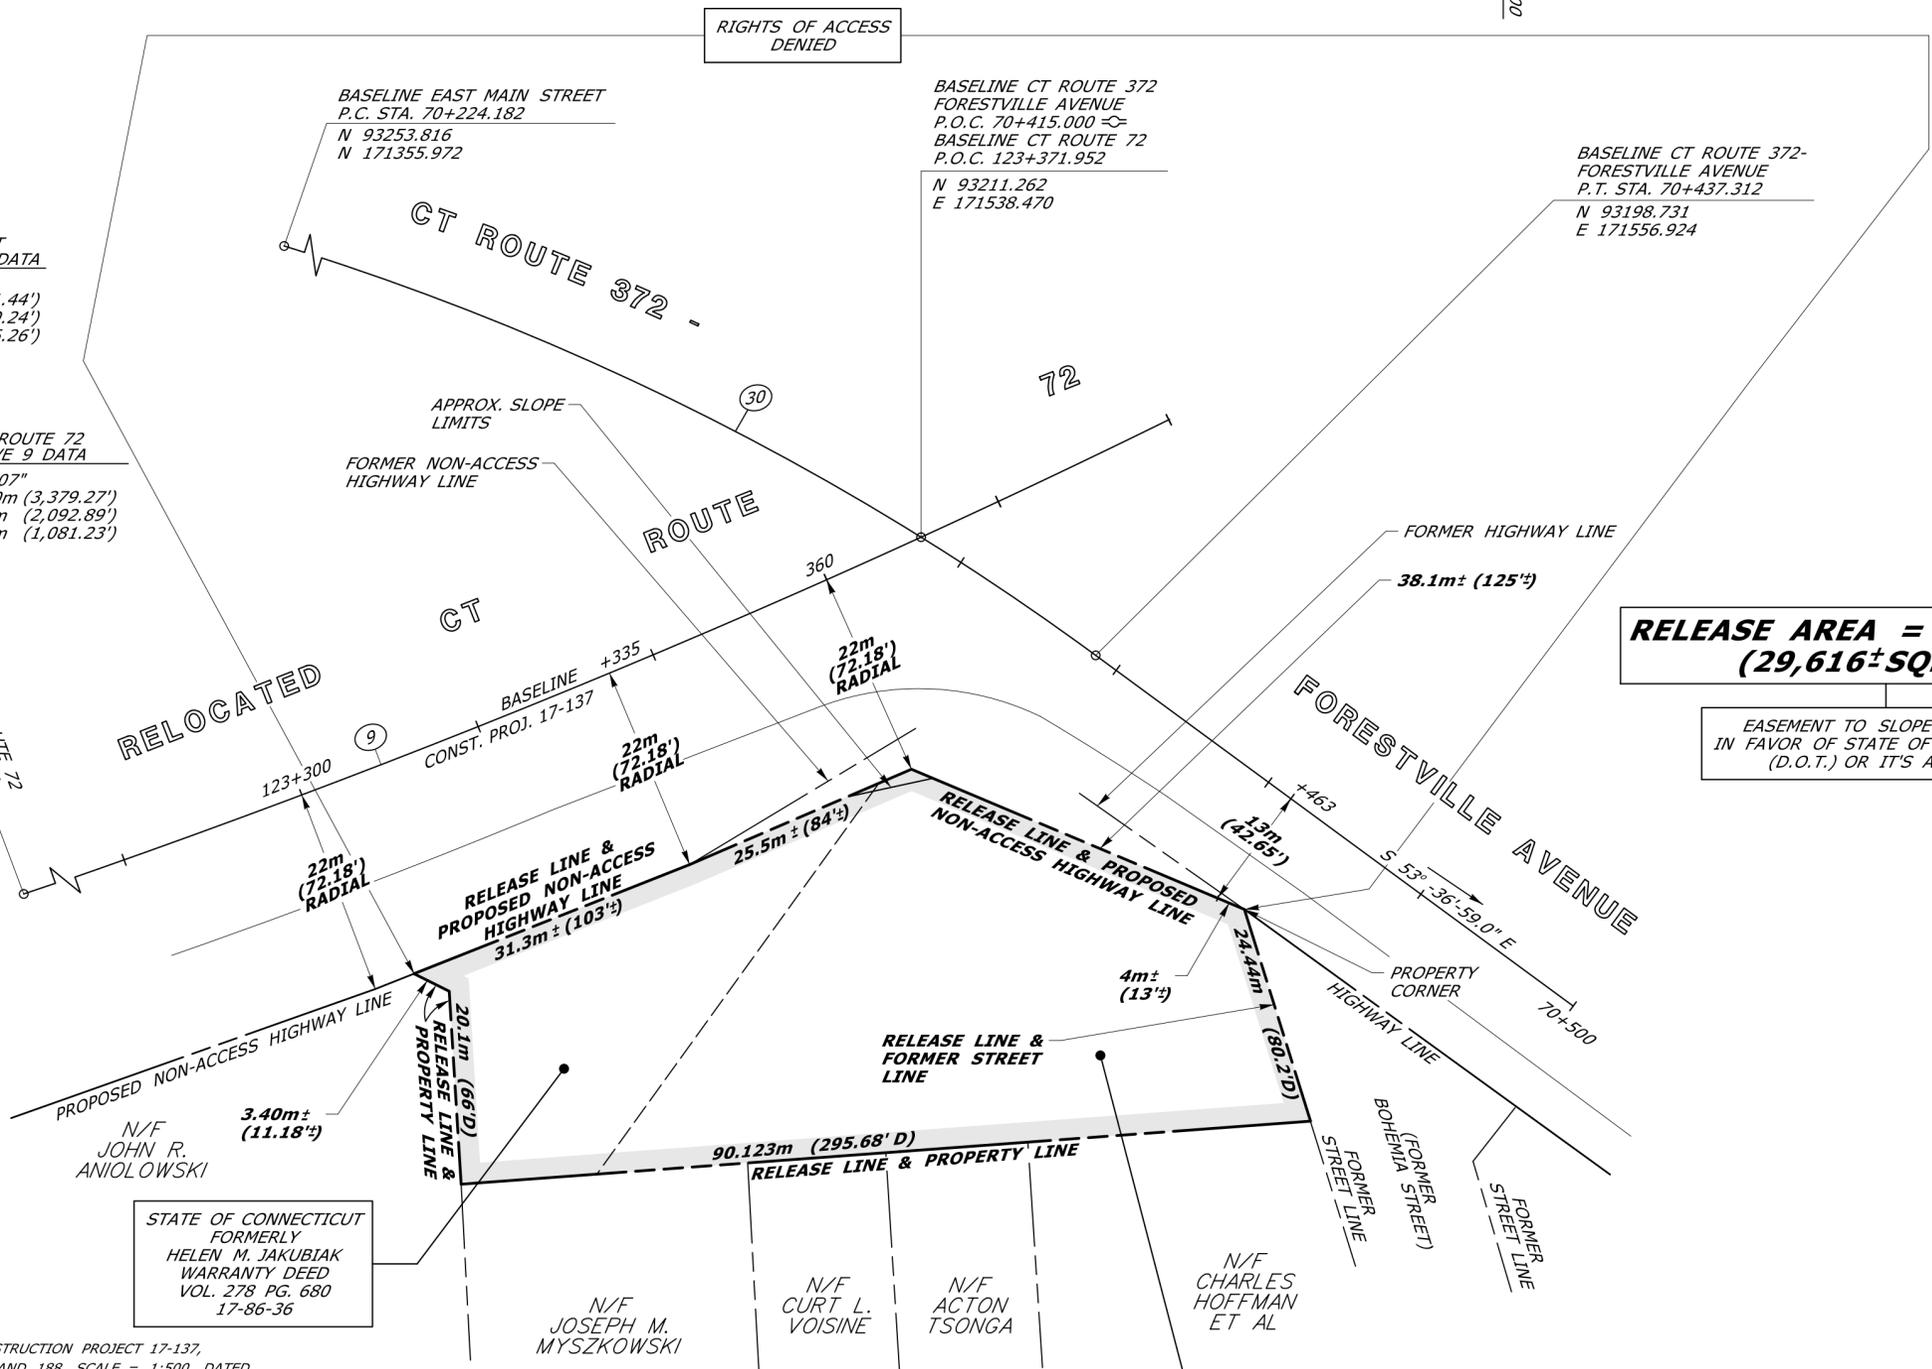

**RELEASE AREA = 2,751.4±m<sup>2</sup>  
(29,616±SQ. FT.)**

EASEMENT TO SLOPE RESERVED  
IN FAVOR OF STATE OF CONNECTICUT  
(D.O.T.) OR ITS ASSIGNS.

STATE OF CONNECTICUT  
FORMERLY  
HELEN M. JAKUBIAK  
WARRANTY DEED  
VOL. 278 PG. 680  
17-86-36

STATE OF CONNECTICUT  
FORMERLY  
PAUL T. RAJOTTE ET AL  
CERTIFICATE OF CONDEMNATION  
VOL. 274 PG. 690  
17-86-26

REFERENCES:


- 1. CONNDOT CONSTRUCTION PROJECT 17-137, SHEETS 69, 70 AND 188, SCALE = 1:500, DATED JULY 19, 2006
- 2. CONNDOT R.O.W. MAP 222, SHEET 3, DATED DECEMBER 31, 1929, REVISED JULY 1, 1969
- 3. CONNDOT B.R.C. FILE (109)17-86-26
- 4. CONNDOT B.R.C. FILE (109)17-86-34A
- 5. CONNDOT B.R.C. FILE (109)17-86-36

NOTES:

1. THIS COMPILATION PLAN HAS BEEN PREPARED IN ACCORDANCE WITH THE REGULATIONS OF CONNECTICUT STATE AGENCIES, SECTIONS 20-300B-1 THROUGH 20-300B-20, AND THE "STANDARDS FOR SURVEYS AND MAPS IN THE STATE OF CONNECTICUT" AS ADOPTED BY THE CONNECTICUT ASSOCIATION OF LAND SURVEYORS, INC. ON SEPTEMBER 26, 1996. IT CONFORMS TO CLASS D ACCURACY AND IS INTENDED TO DEPICT THE LIMITS OF PROPERTY TRANSACTION AS NOTED HEREON. THIS PLAN WAS COMPILED FROM OTHER MAPS, RECORD RESEARCH, AND/OR OTHER SOURCES OF INFORMATION. IT IS NOT TO BE CONSTRUED AS HAVING BEEN NECESSARILY OBTAINED AS THE RESULT OF A FIELD SURVEY AND IS SUBJECT TO SUCH CHANGE AS AN ACCURATE FIELD SURVEY MAY DISCLOSE.

2. THE TOPOGRAPHY AND PROPERTY LINE EVIDENCE DEPICTED ARE BASED UPON THE SURVEY/MAPPING DATA AS REFERENCED. UNLESS OTHERWISE NOTED, THESE PROPERTY/BOUNDARY LINES DO NOT REPRESENT THE PROFESSIONAL OPINION OF THE UNDERSIGNED.

TO MY KNOWLEDGE AND BELIEF, THIS MAP IS SUBSTANTIALLY CORRECT AS NOTED HEREON.

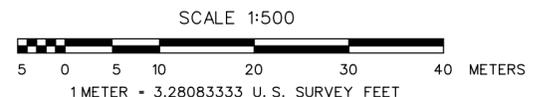

N 93100

Table with 2 columns: Field, Value. Includes 'DRAWN BY LAL', 'DATE 6/2012', 'CHECKED BY CEA', 'DATE 6/2012'.

Table with 3 columns: DATE, REVISION, REQ. BY. Includes 'VOID WITHOUT LIVE SIGNATURE AND EMBOSSED SEAL' and 'PLS #18824'.

TOWN NO. 109  
PROJECT NO. 017-086  
SERIAL NO. 026A  
SHEET 1 OF 1  
DATE

COMPILATION PLAN  
TOWN OF PLAINVILLE  
MAP SHOWING LAND RELEASED TO  
BY  
THE STATE OF CONNECTICUT  
DEPARTMENT OF TRANSPORTATION  
RELOCATION CT ROUTE 72 AT  
CT ROUTE 372 - FORESTVILLE AVENUE  
SCALE = 1:500  
JUNE 2012  
THOMAS A. HARLEY, P.E.  
CHIEF ENGINEER - BUREAU OF ENGINEERING AND CONSTRUCTION